


Locator Map  
9703 Paragon St  
Madison, WI





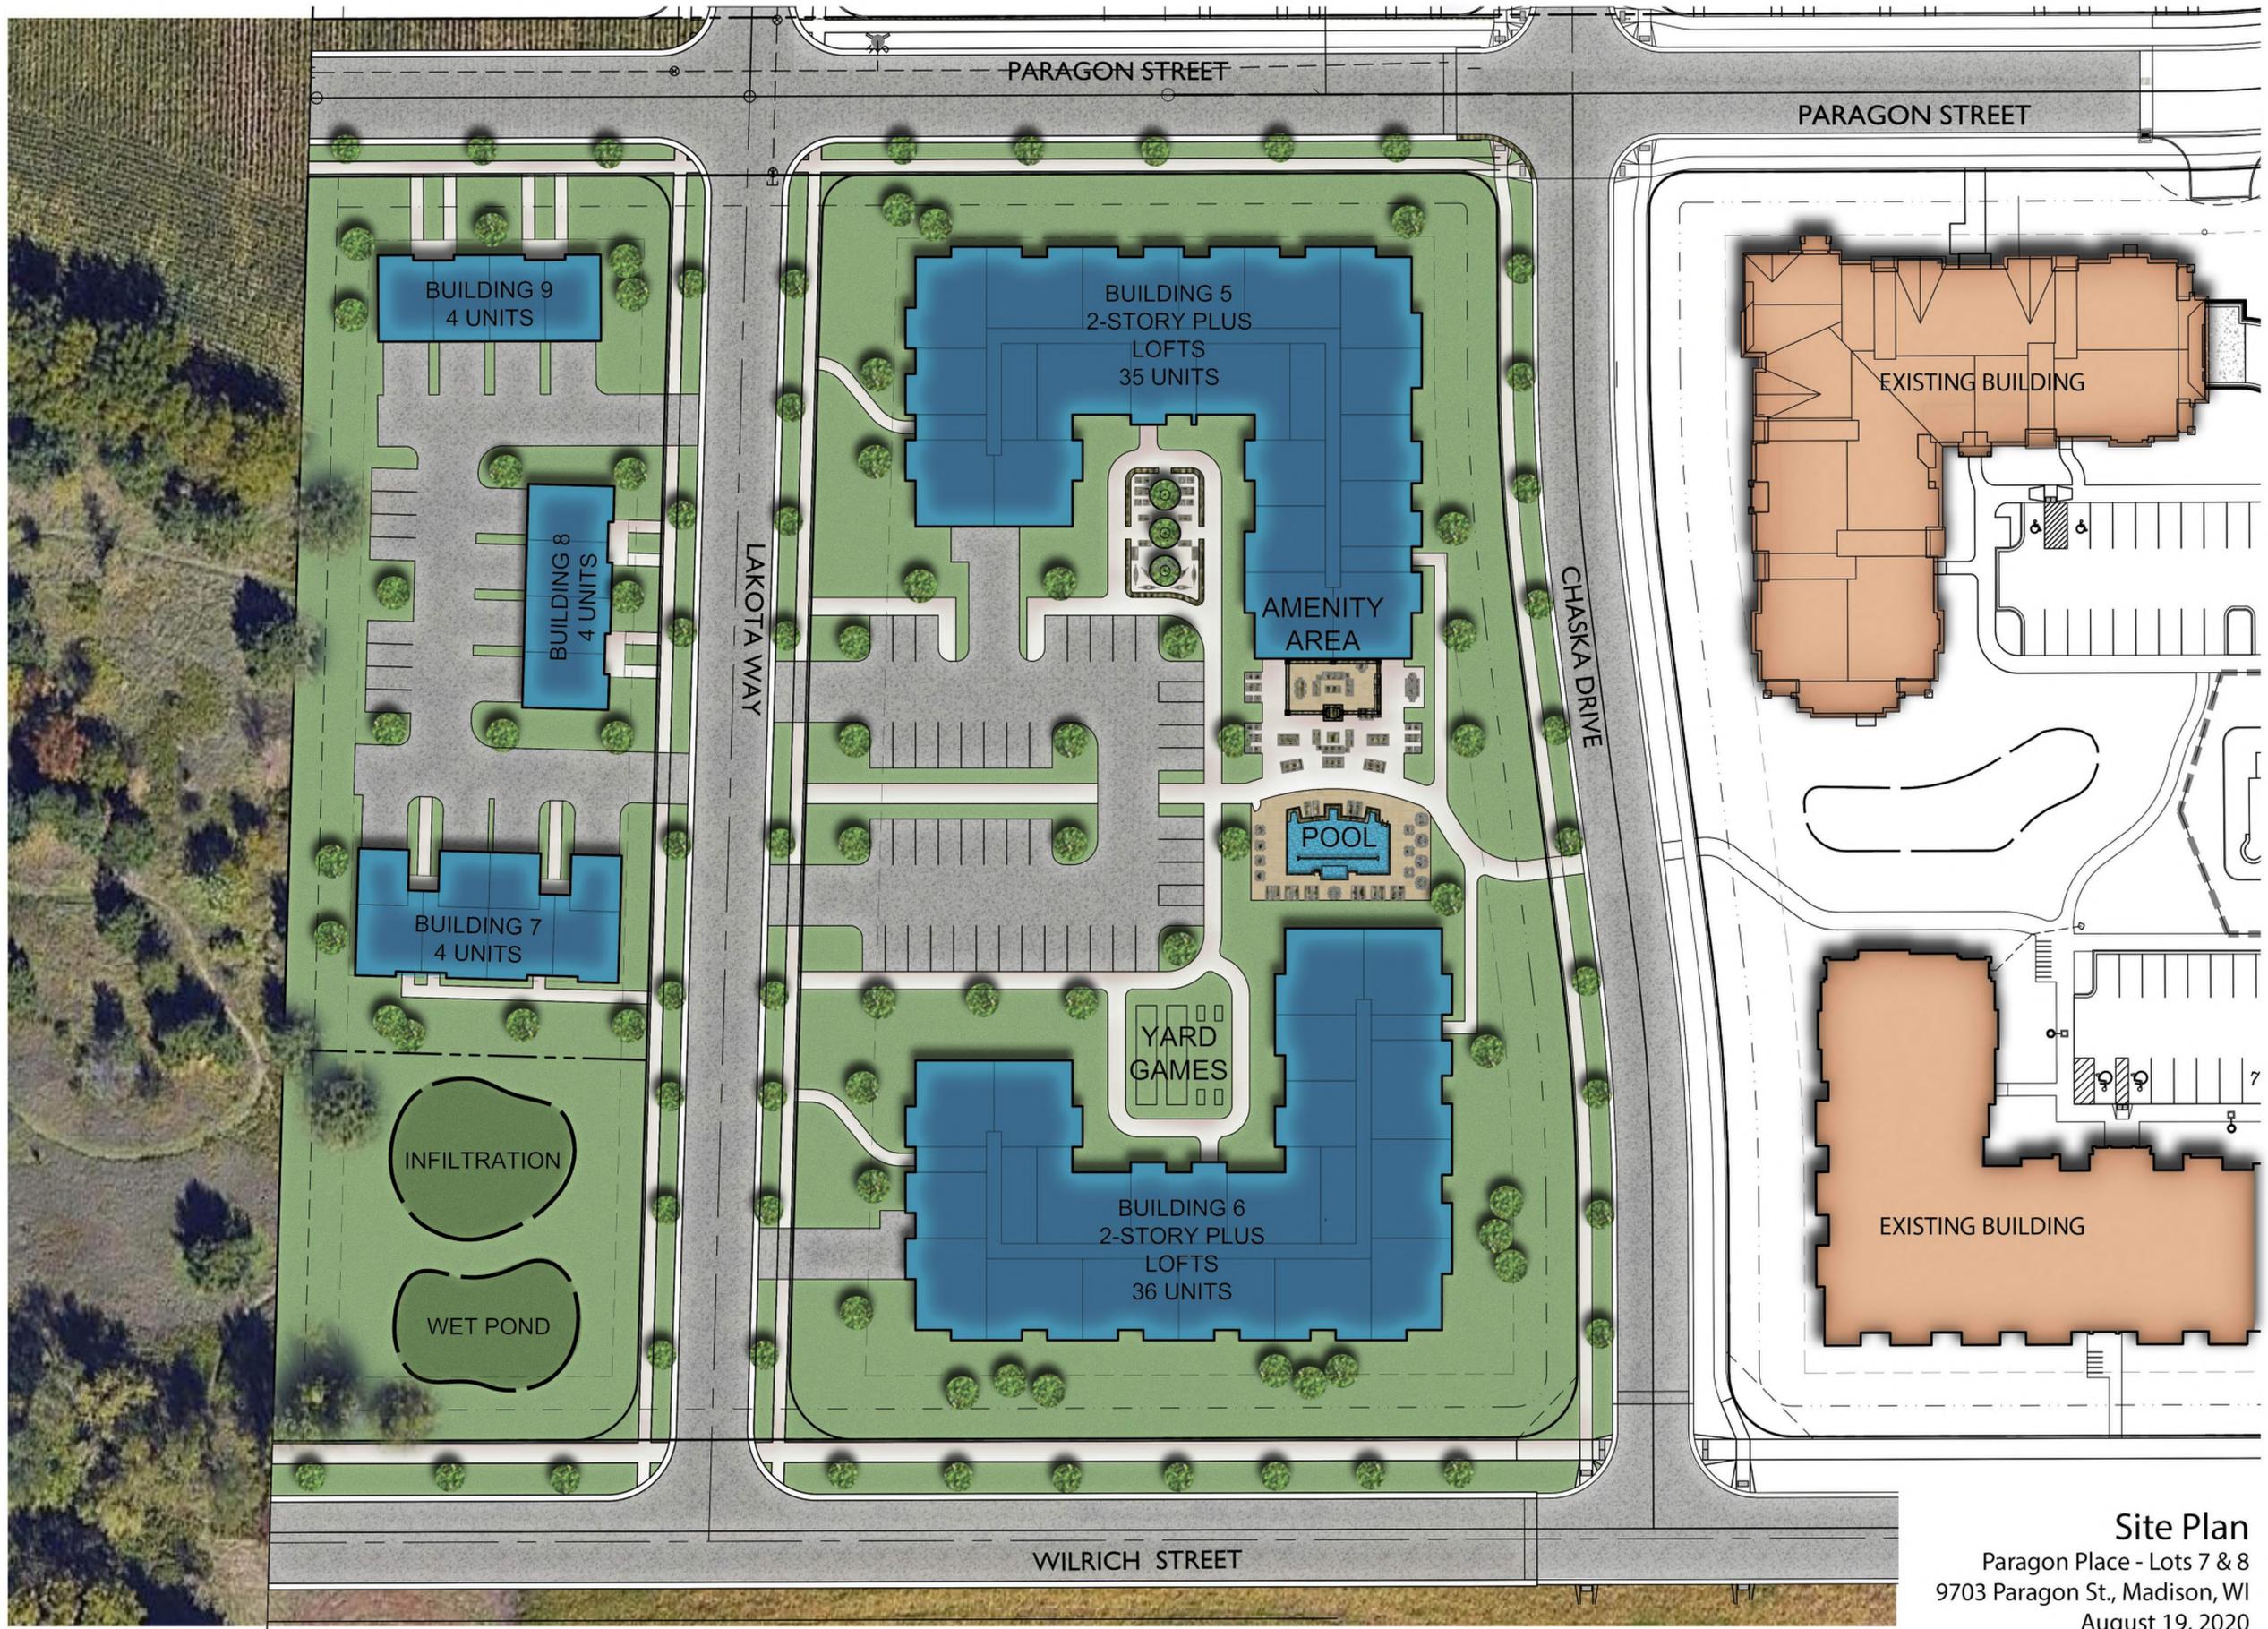

**Site Plan**  
 Paragon Place - Lots 7 & 8  
 9703 Paragon St., Madison, WI  
 August 19, 2020





ISSUED  
Issued for UDC Info - August 19, 2020

PROJECT TITLE  
**Paragon Place  
at Bear Claw  
Way Buildings  
5-9**

(9703 Paragon St.)  
Lakota Way  
Madison Wisconsin

SHEET TITLE  
**BLDG 5  
EXTERIOR  
ELEVATIONS  
COLOR**

SHEET NUMBER

**A-2.4**

PROJECT NUMBER 2021


© Knothe & Bruce Architects, LLC



**1**  
A-2.4  
**NORTH ELEVATION COLOR**  
1/8" = 1'-0"



**2**  
A-2.4  
**WEST ELEVATION COLOR**  
1/8" = 1'-0"

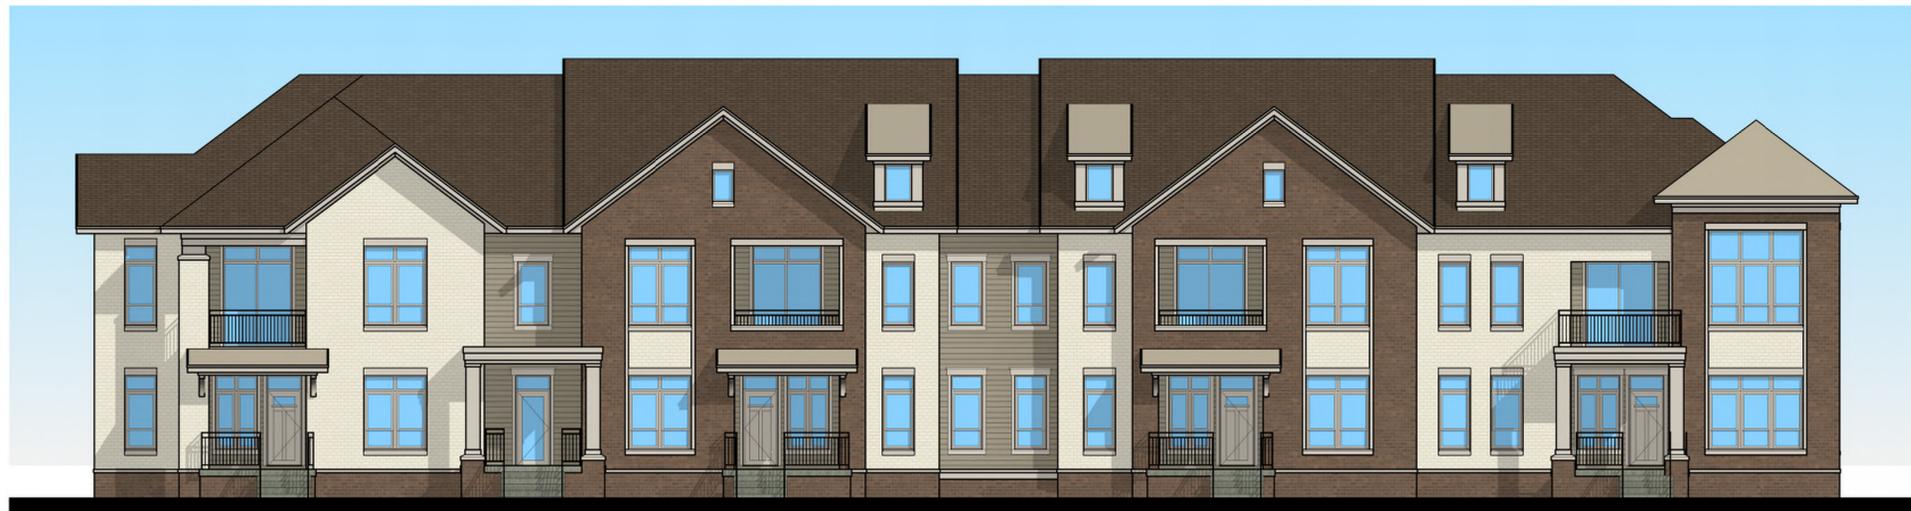

**3**  
A-2.4  
**EAST ELEVATION COLOR**  
1/8" = 1'-0"

**BLDG 6 SIM.**



**1** NORTH ELEVATION COLOR  
A-2.5 1/8" = 1'-0"



**3** WEST ELEVATION COLOR  
A-2.5 1/8" = 1'-0"



**2** EAST ELEVATION COLOR  
A-2.5 1/8" = 1'-0"

ISSUED  
Issued for UDC Info - August 19, 2020

PROJECT TITLE  
**Paragon Place  
at Bear Claw  
Way Buildings  
5-9**

(9703 Paragon St.)  
Lakota Way  
Madison Wisconsin


SHEET TITLE  
**BLDG 7  
EXTERIOR  
ELEVATION  
COLOR**

SHEET NUMBER

**A-2.5**

PROJECT NUMBER **2021**

© Knothe & Bruce Architects, LLC

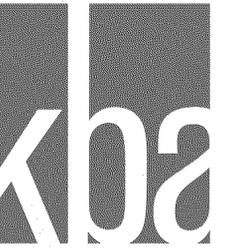

**knothe • bruce**  
ARCHITECTS

knothebruce.com 608.836.3890  
7601 University Ave. • Suite 201 • Middleton, WI 53562

KEY PLAN



1  
A-2.6 FRONT ELEVATION COLOR  
1/8" = 1'-0"



3  
A-2.6 SIDE ELEVATION COLOR  
1/8" = 1'-0"



2  
A-2.6 SIDE ELEVATION COLOR  
1/8" = 1'-0"

ISSUED  
Issued for UDC Info - August 19, 2020

PROJECT TITLE  
**Paragon Place  
at Bear Claw  
Way Buildings  
5-9**

(9703 Paragon St.)  
Lakota Way  
Madison Wisconsin

SHEET TITLE  
**BLDG 8-9  
EXTERIOR  
ELEVATIONS  
COLOR**

SHEET NUMBER

**A-2.6**

PROJECT NUMBER 2021

© Knothe & Bruce Architects, LLC