


UNION CORNERS DEVELOPMENT

Location: Madison, Wisconsin

Date: 02.20.18


MASTER PLAN RENDERING

PLEASE NOTE: POTENTIAL BUILDING AND SITE LAYOUTS SHOWN ON THIS PLAN ARE FOR ILLUSTRATION PURPOSES ONLY AND ARE COPYRIGHT PROTECTED BY JSD PROFESSIONAL SERVICES. © 02-20-18

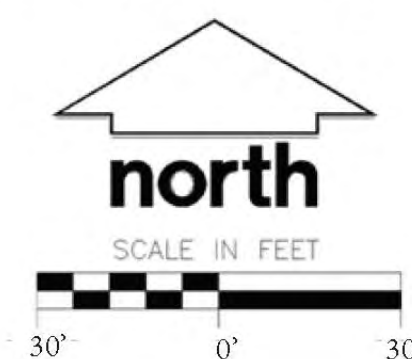

JSD Professional Services, Inc.

• Engineers • Surveyors • Planners

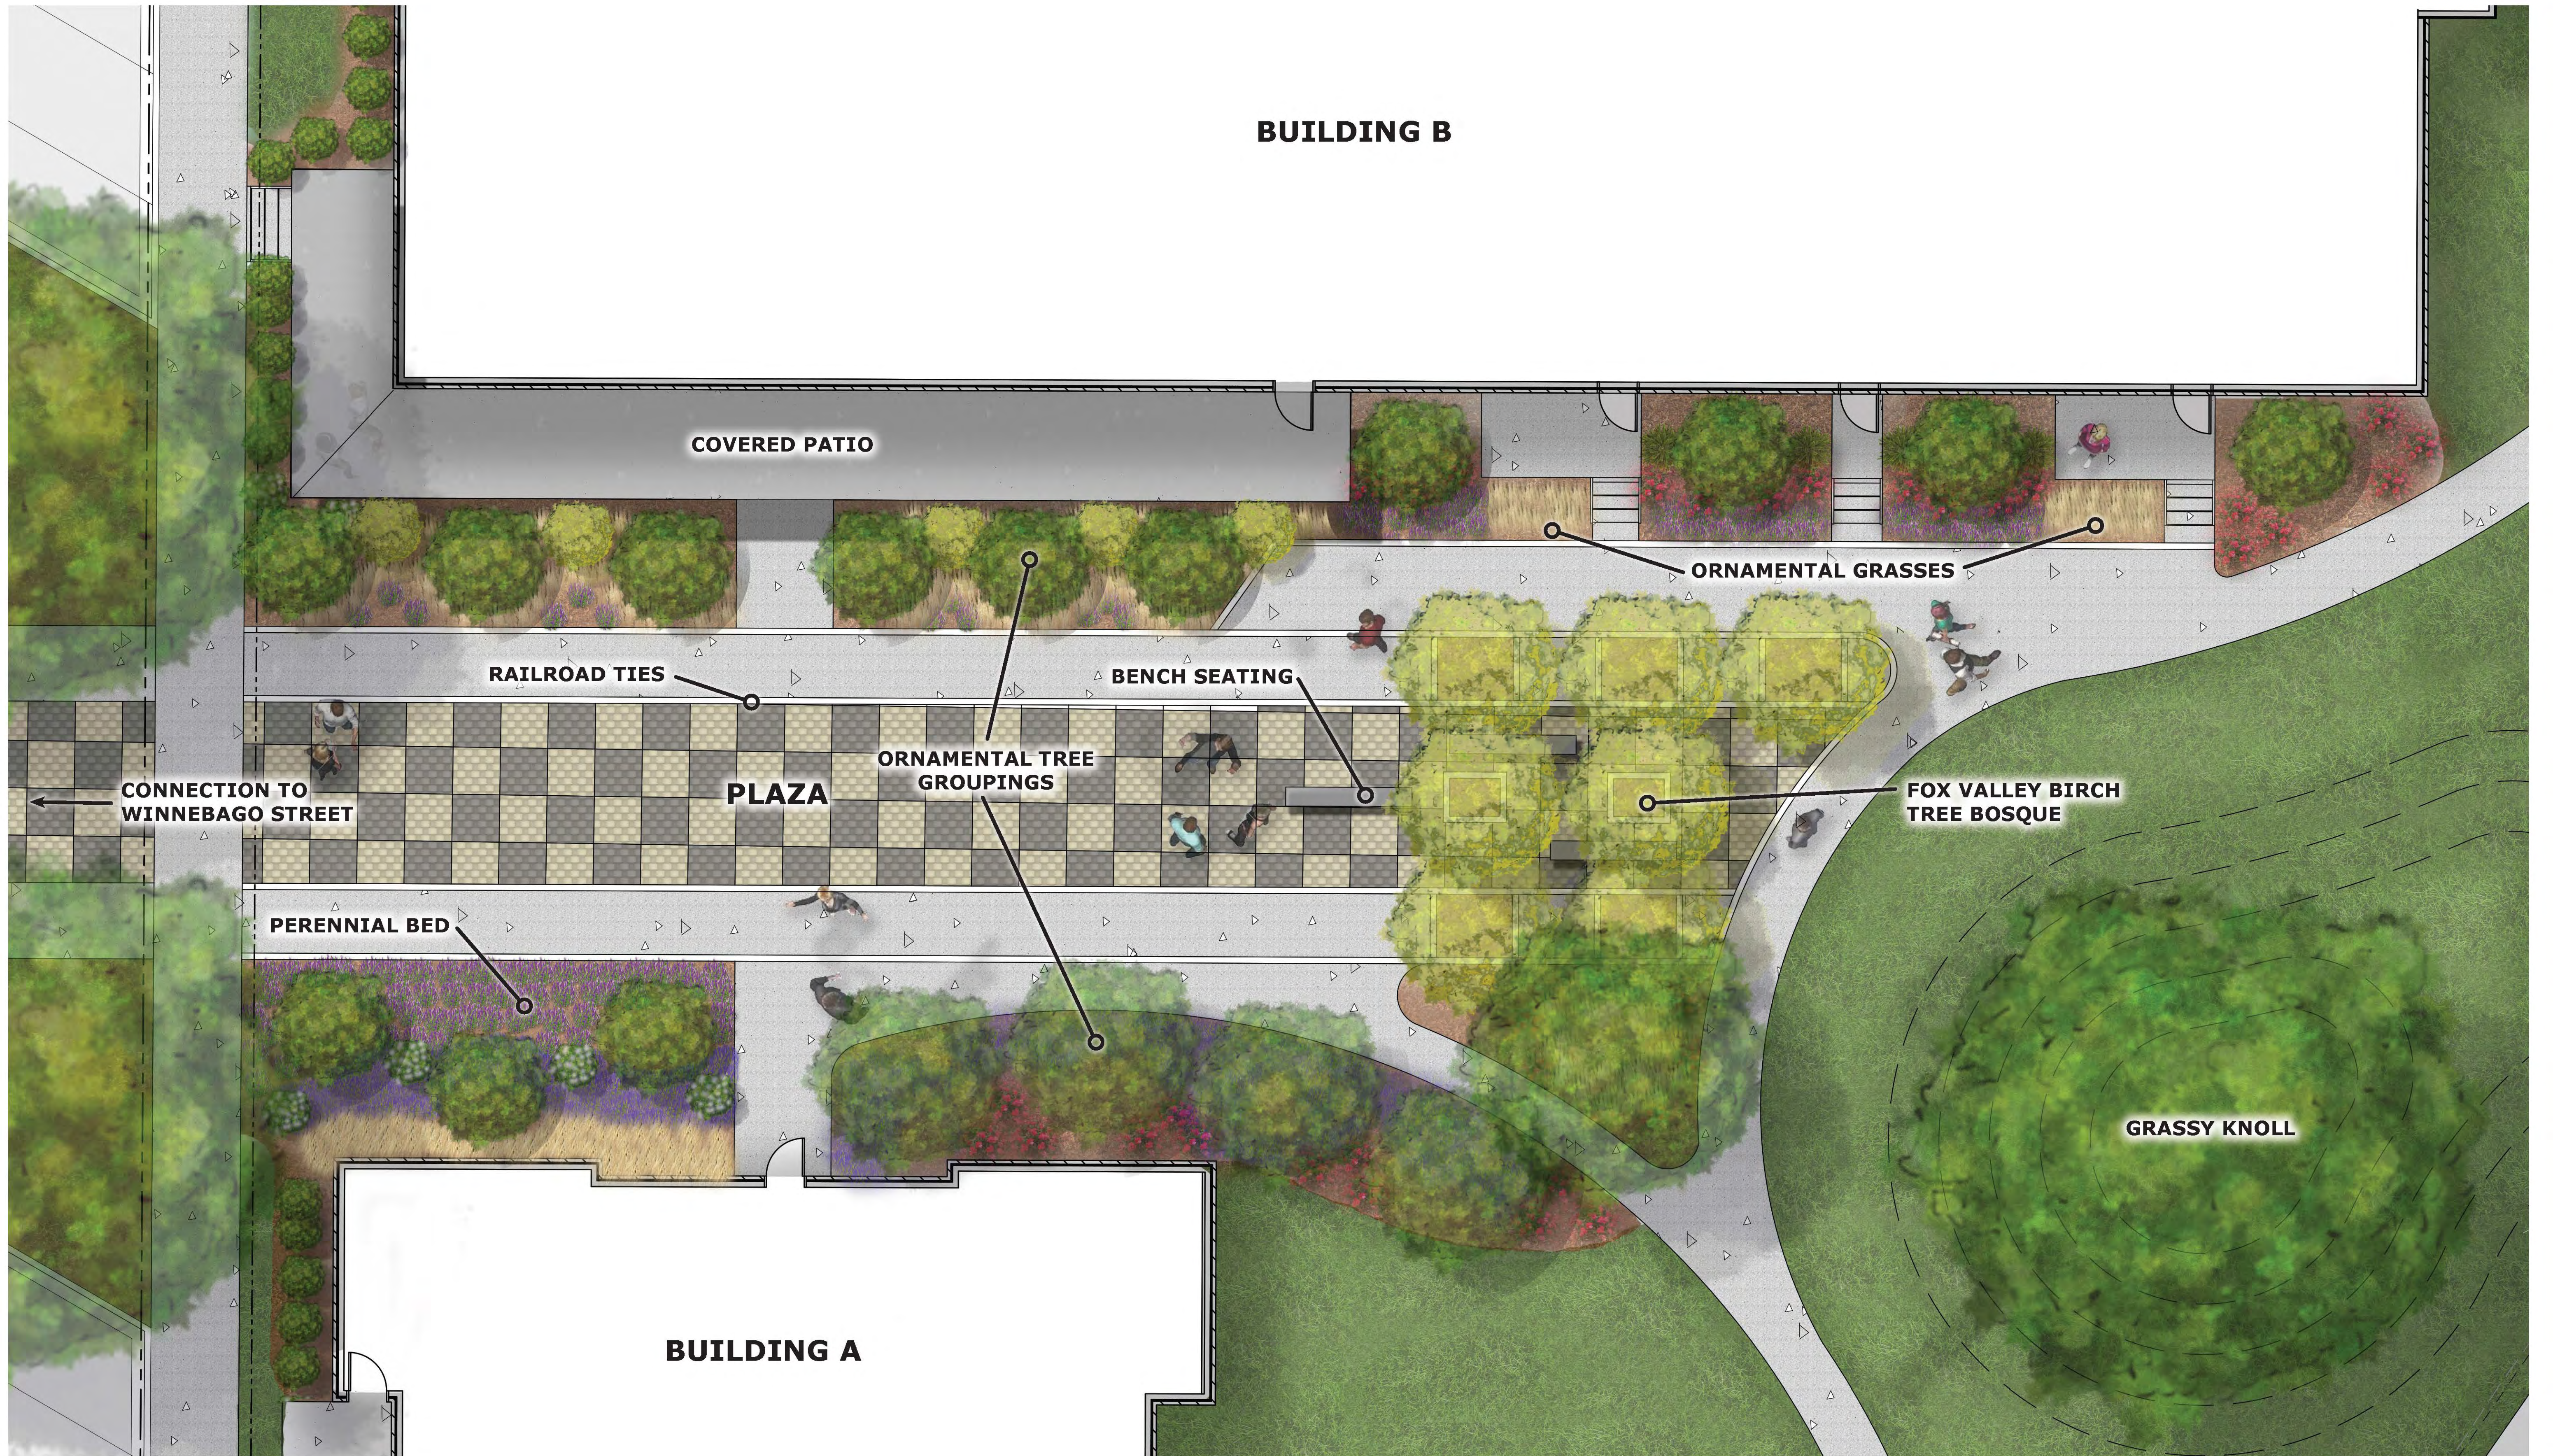


UNION CORNERS DEVELOPMENT

Location: Madison, Wisconsin


Date: 02.20.18

PLAZA RENDERING

PLEASE NOTE: POTENTIAL BUILDING AND SITE LAYOUTS SHOWN ON THIS PLAN ARE FOR ILLUSTRATION PURPOSES ONLY AND ARE COPYRIGHT PROTECTED BY JSD PROFESSIONAL SERVICES. © 02-20-18

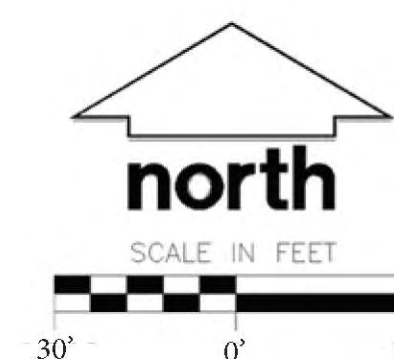

JSD Professional Services, Inc.
 • Engineers • Surveyors • Planners

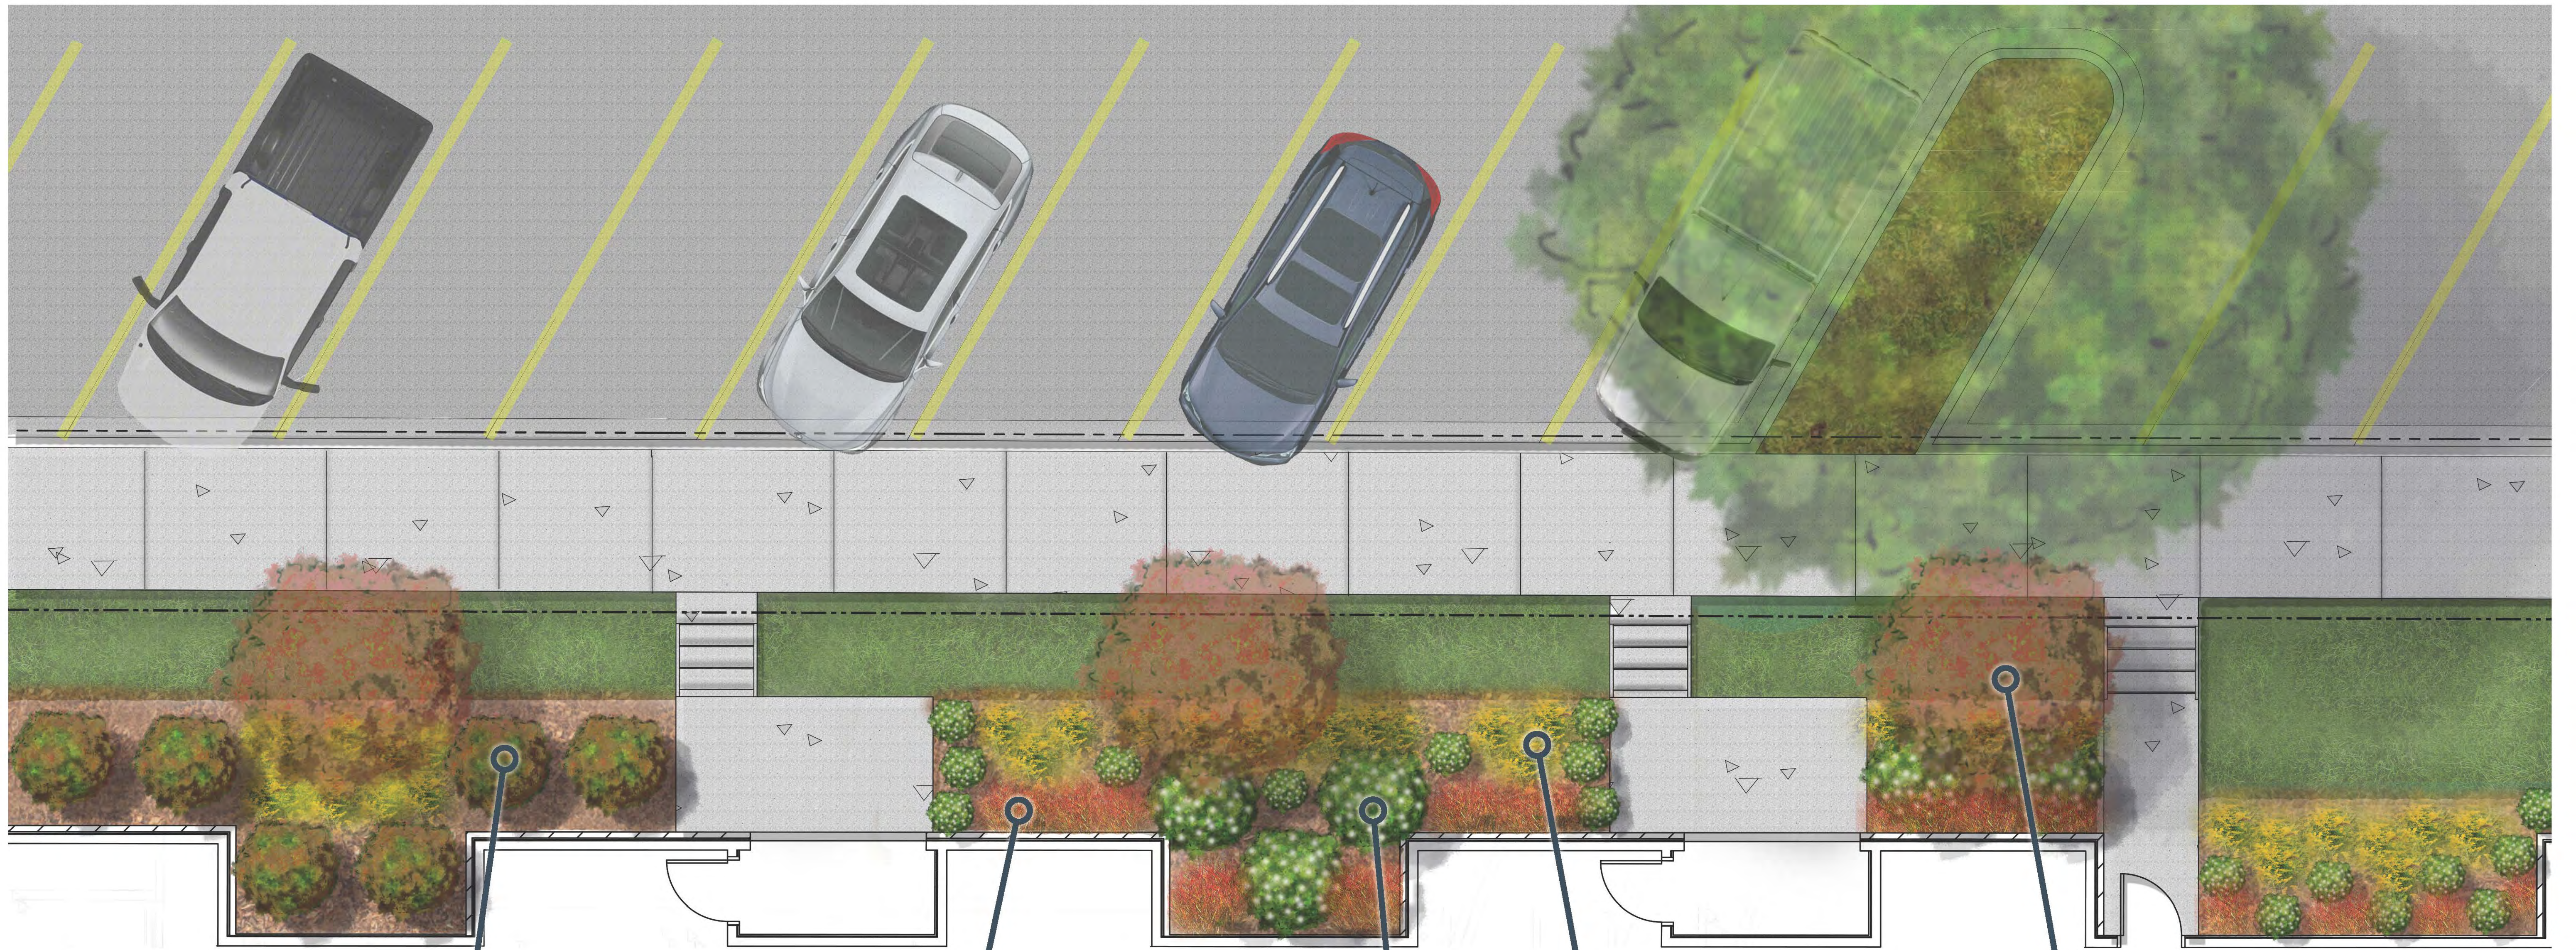

BUILDING B

RED TWIG DOGWOOD

RED SWITCHGRASS

SUMMERSWEET CLETHRA

SHOWY GOLDENROD

AUTUMN BRILLIANCE SERVICEBERRY




UNION CORNERS DEVELOPMENT

Location: Madison, Wisconsin

Date: 02.20.18

UNIT ENTRANCE RENDERING

PLEASE NOTE: POTENTIAL BUILDING AND SITE LAYOUTS SHOWN ON THIS PLAN ARE FOR ILLUSTRATION PURPOSES ONLY AND ARE COPYRIGHT PROTECTED BY JSD PROFESSIONAL SERVICES. © 02-20-18

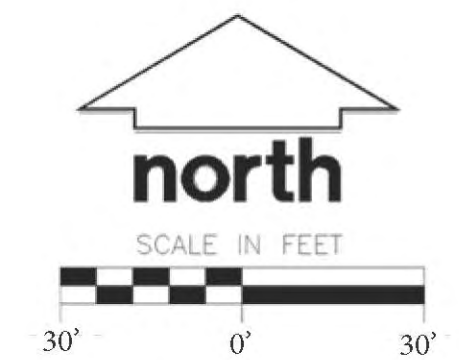



1 NORTH ELEVATION
SCALE: 1/8" = 1'-0"




2 EAST ELEVATION
SCALE: 1/8" = 1'-0"



3 WEST ELEVATION
SCALE: 1/8" = 1'-0"



4 SOUTH ELEVATION
SCALE: 1/8" = 1'-0"

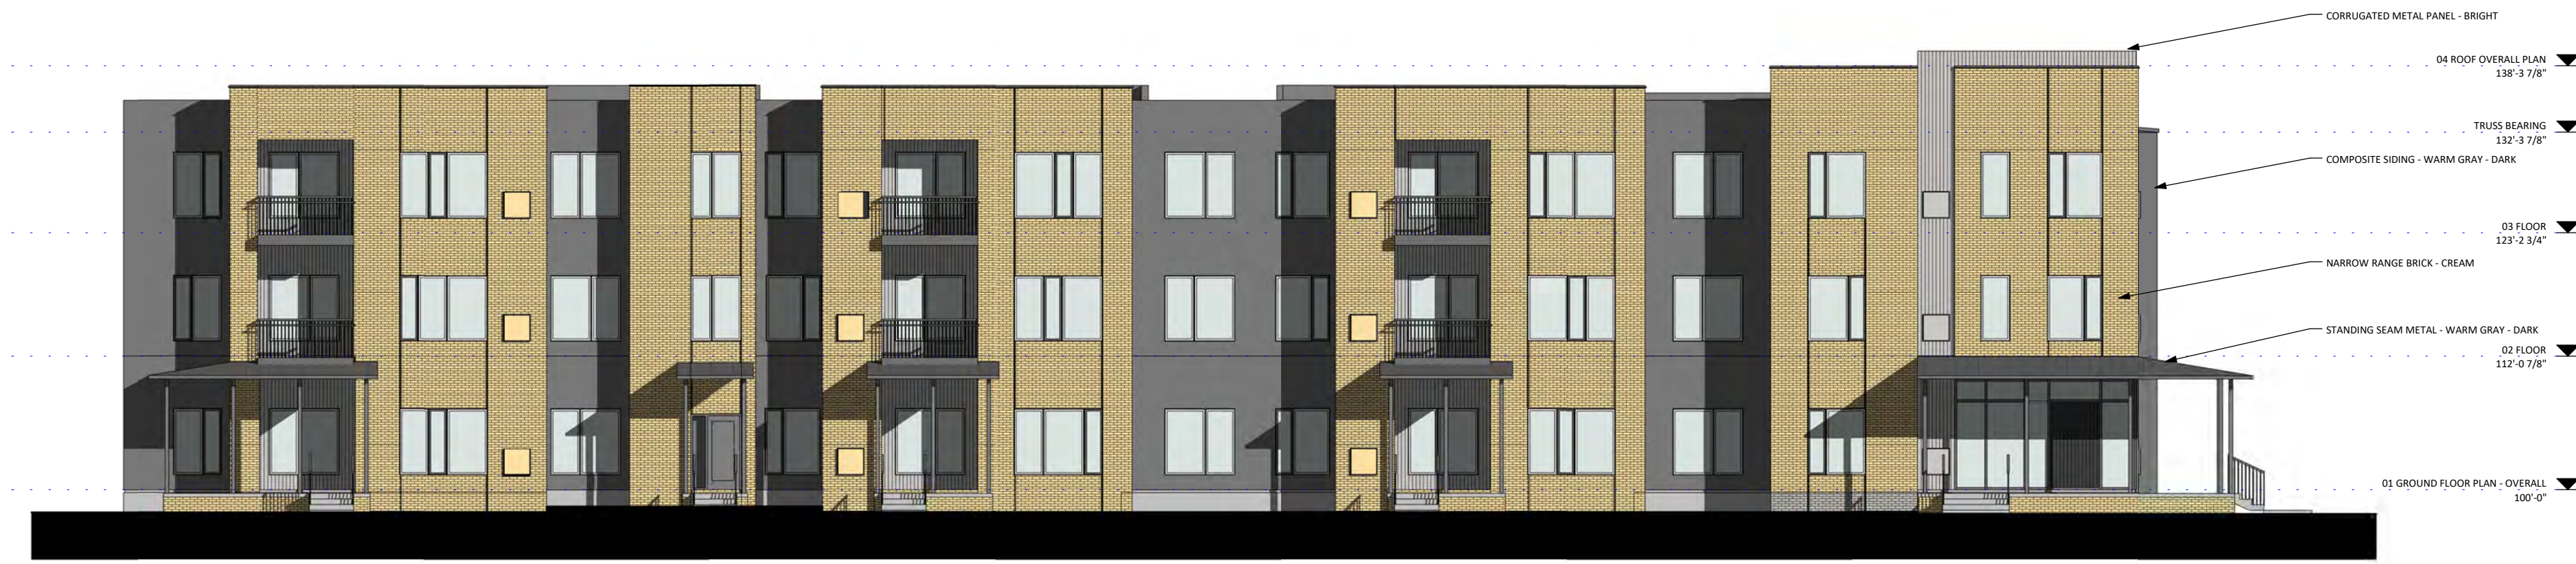

1 NORTH ELEVATION
SCALE: 1/8" = 1'-0"



2 EAST ELEVATION
SCALE: 1/8" = 1'-0"



3 WEST ELEVATION
SCALE: 1/8" = 1'-0"



4 SOUTH ELEVATION
SCALE: 1/8" = 1'-0"



Grand Family at Union Corners
Building 7 and Plaza, from Winnebago Street