# WINDOWS REPLACEMENT

# CONSTRUCTION DOCUMENTS CITY-COUNTY BUILDING 210 MARTIN LUTHER KING JR BLVD MADISON, WI 53703

# **OWNER:**

DANE COUNTY PUBLIC WORKS 1919 ALLIANT ENERGY CENTER WAY MADISON WI 53713

# **ARCHITECT/ENGINEER:**

ZS LLC 10501 WEST RESEARCH DRIVE, SUITE 207 MILWAUKEE, WI 53226





# **NOTES**

- 4. WHERE DETAILS ARE CALLED FOR IN A CERTAIN PORTION OF THE BUILDING, THEY SHALL BE DUPLICATED IN SIMILAR PORTIONS OF THE BUILDING UNLESS SHOWN OTHERWISE
- 5. PRIOR TO CONSTRUCTION AND SHOP DRAWINGS, CONTRACTOR TO VERIFY EXISTING BUILDING DIMENSIONS, ELEVATIONS AND CONDITIONS AND REPORT ANY NON-CONFORMANCE WITH DESIGN DRAWINGS.
- 6. A/E SERVICES RELATED TO SUBSTITUTIONS OR CHANGES PROPOSED BY THE CONTRACTOR OR TRADE SUBCONTRACTORS ARE THE CONTRACTOR'S EXPENSE. DO NOT RELY ON ACCEPTANCE IN PREPARING BIDS. THE A/E MAY REJECT WITHOUT CAUSE.


## **AERIAL PHOTO**



# **INDEX OF DRAWINGS:**

Sheet List				
Sheet Number	Sheet Name			
14/000	Territorial de la companya della companya della companya de la companya della com			
W900	TITLE SHEET			
W901	EAST ELEVATION			
W902	NORTH ELEVATION			
W903	SOUTH ELEVATION			
W904	WEST ELEVATION			
W905	ORIGINAL WINDOW TYPES			
W906	ORIGINAL DETAILS			
W907	NEW WINDOW TYPES			
W908	WINDOW SYSTEM DETAILS			

**LOCATION MAP:** 

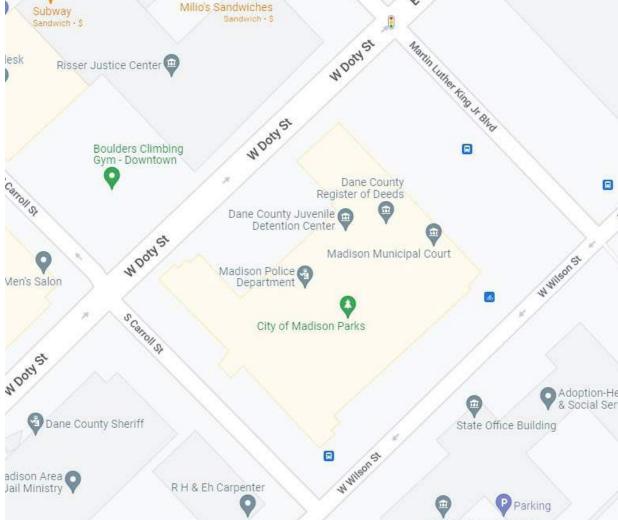

DANE COUNTY PUBLIC WORKS 1919 ALLIANT ENERGY CENTER WAY

10501 West Research Drive, Suite 207 Milwaukee, Wisconsin 53226 Phone: (414) 727-5000 Fax: (414) 727-6666


Description

85% REVIEW SET CONSTRUCTION DOCUMENTS

TITLE SHEET

Dane County Project number 322027 227037 **SEPTEMBER 28, 2022** 

W900

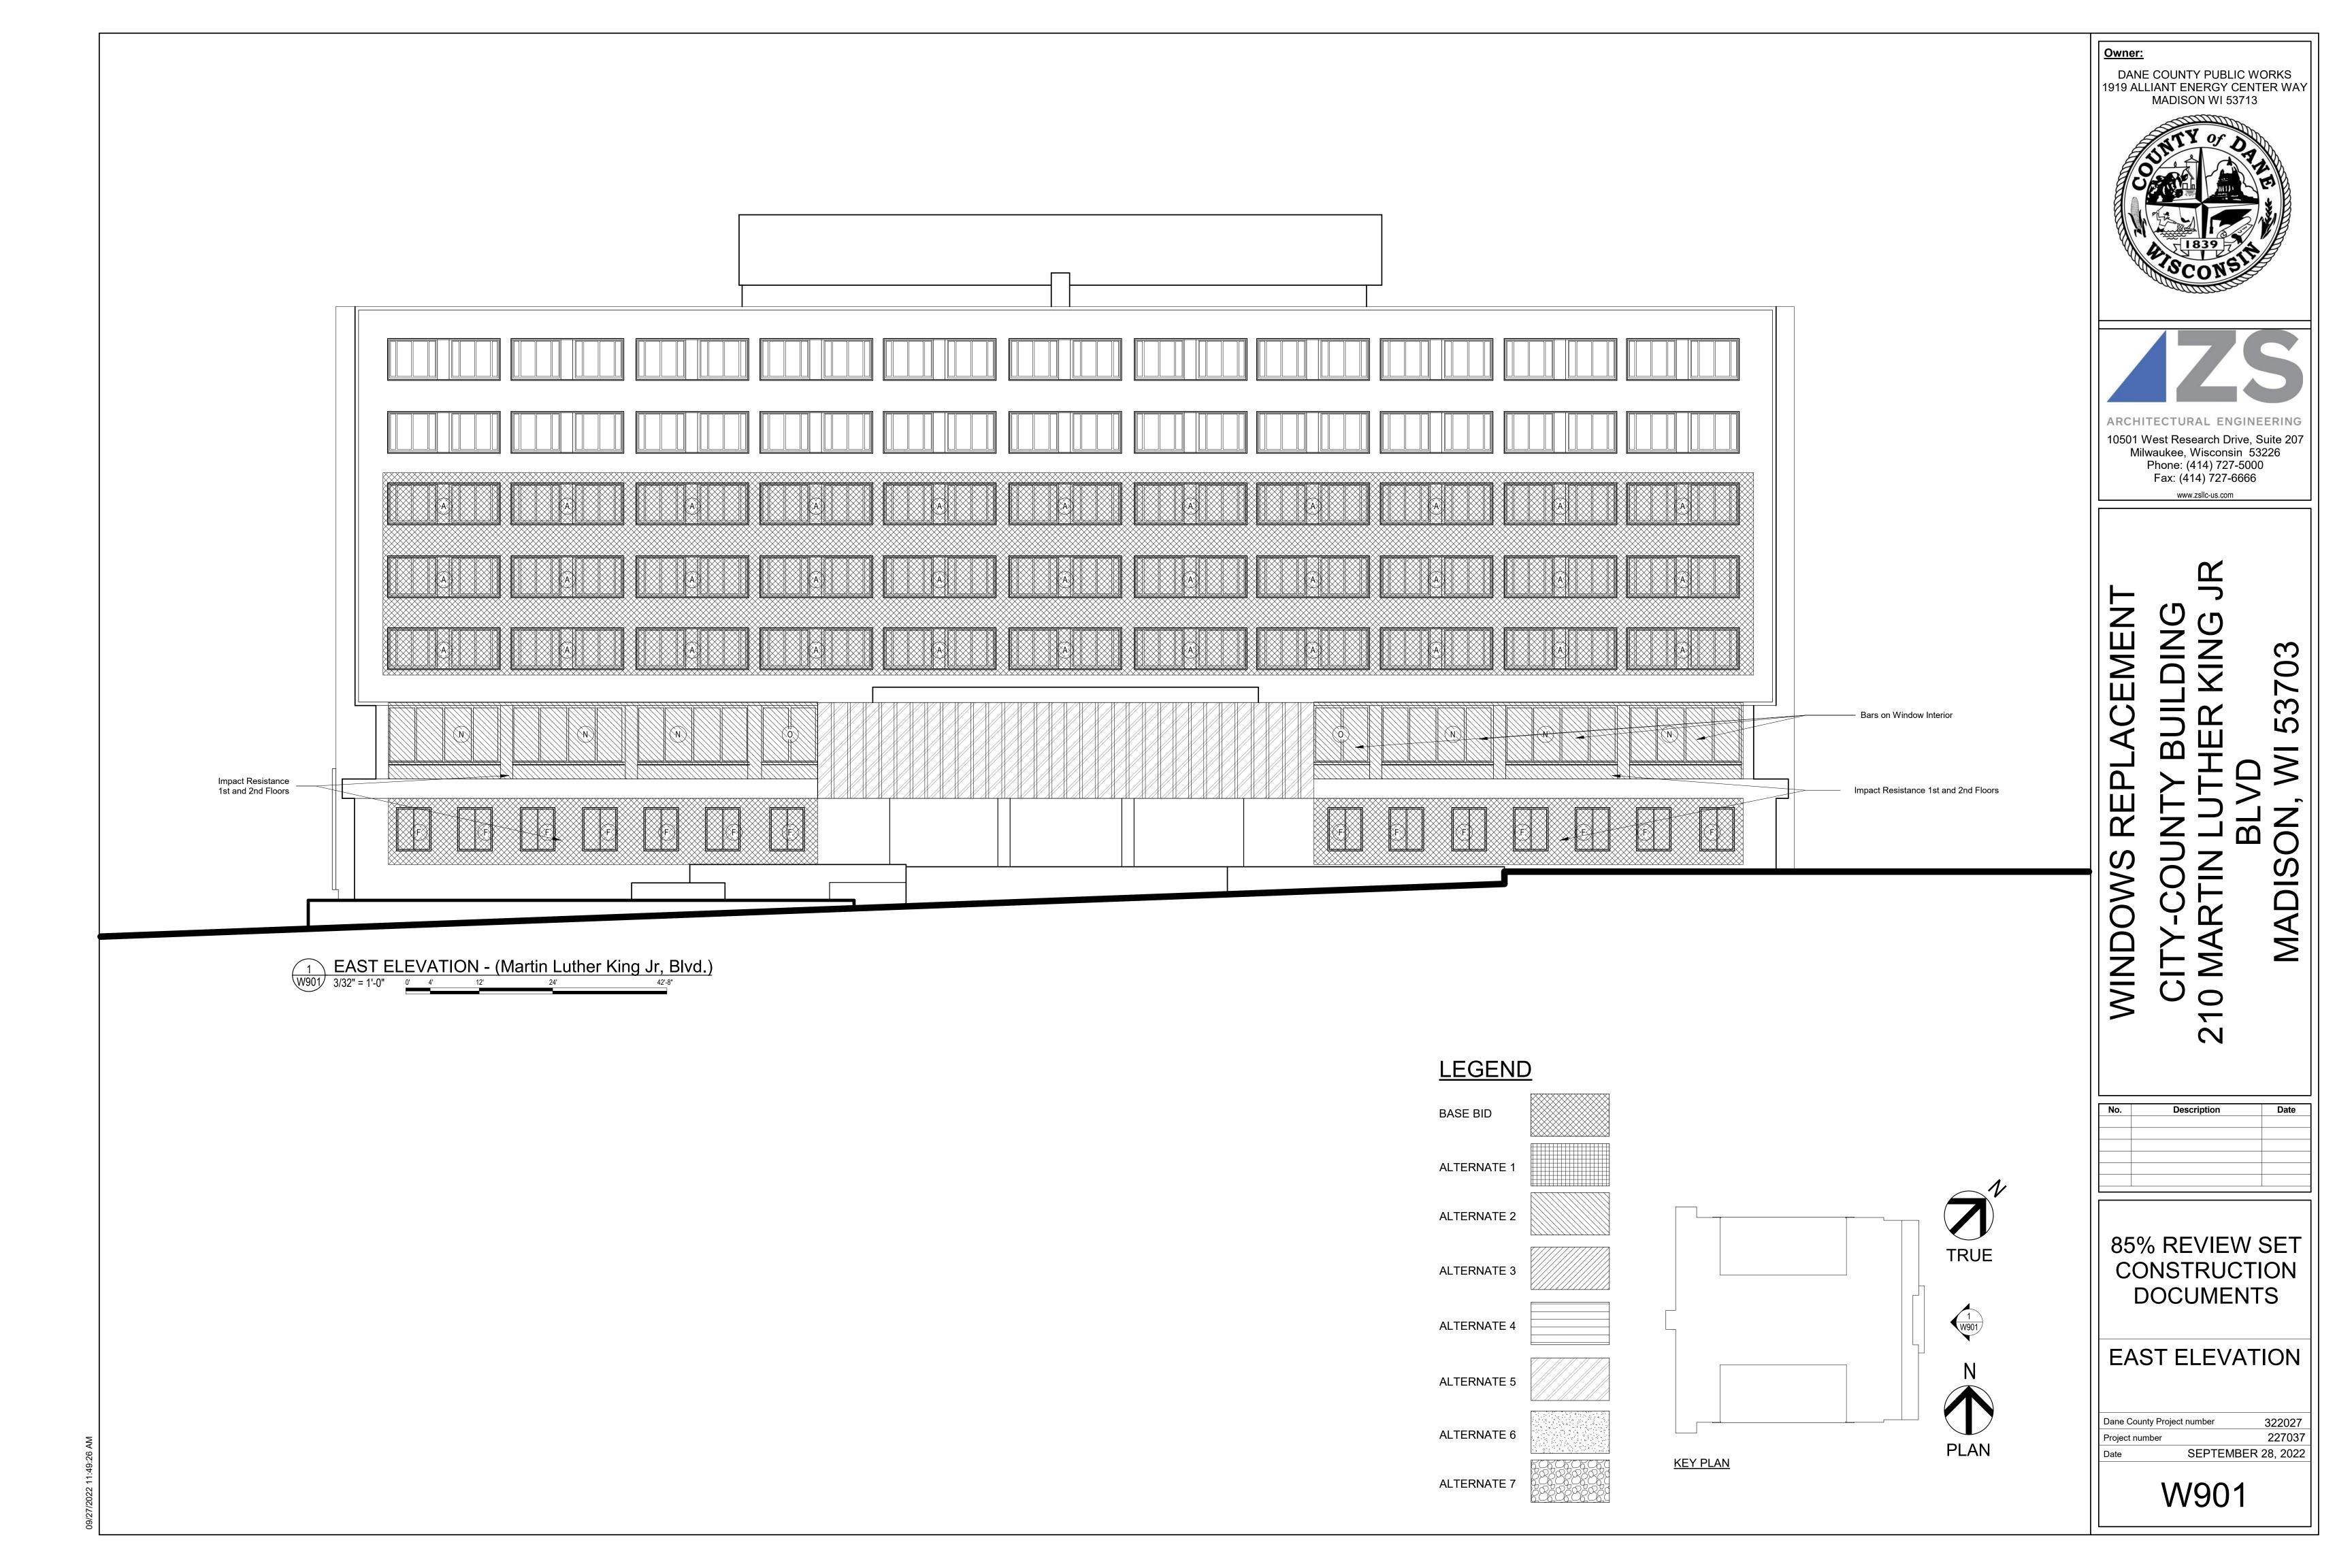



ALTERNATE 7

Owner:

DANE COUNTY PUBLIC WORKS
1919 ALLIANT ENERGY CENTER WAY
MADISON WI 53713

ARCHITECTURAL ENGINEERING

10501 West Research Drive, Suite 207
Milwaukee, Wisconsin 53226
Phone: (414) 727-5000
Fax: (414) 727-6666

www.zsllc-us.com

EMENT DING AING JR

WINDOWS REPLACEMENT
CITY-COUNTY BUILDING
210 MARTIN LUTHER KING,
BLVD
MADISON, WI 53703

No.	Description	Dat

85% REVIEW SET CONSTRUCTION DOCUMENTS

NORTH ELEVATION


Dane County Project number
Project number

Date SEPTE

227037 SEPTEMBER 28, 2022

322027


W902

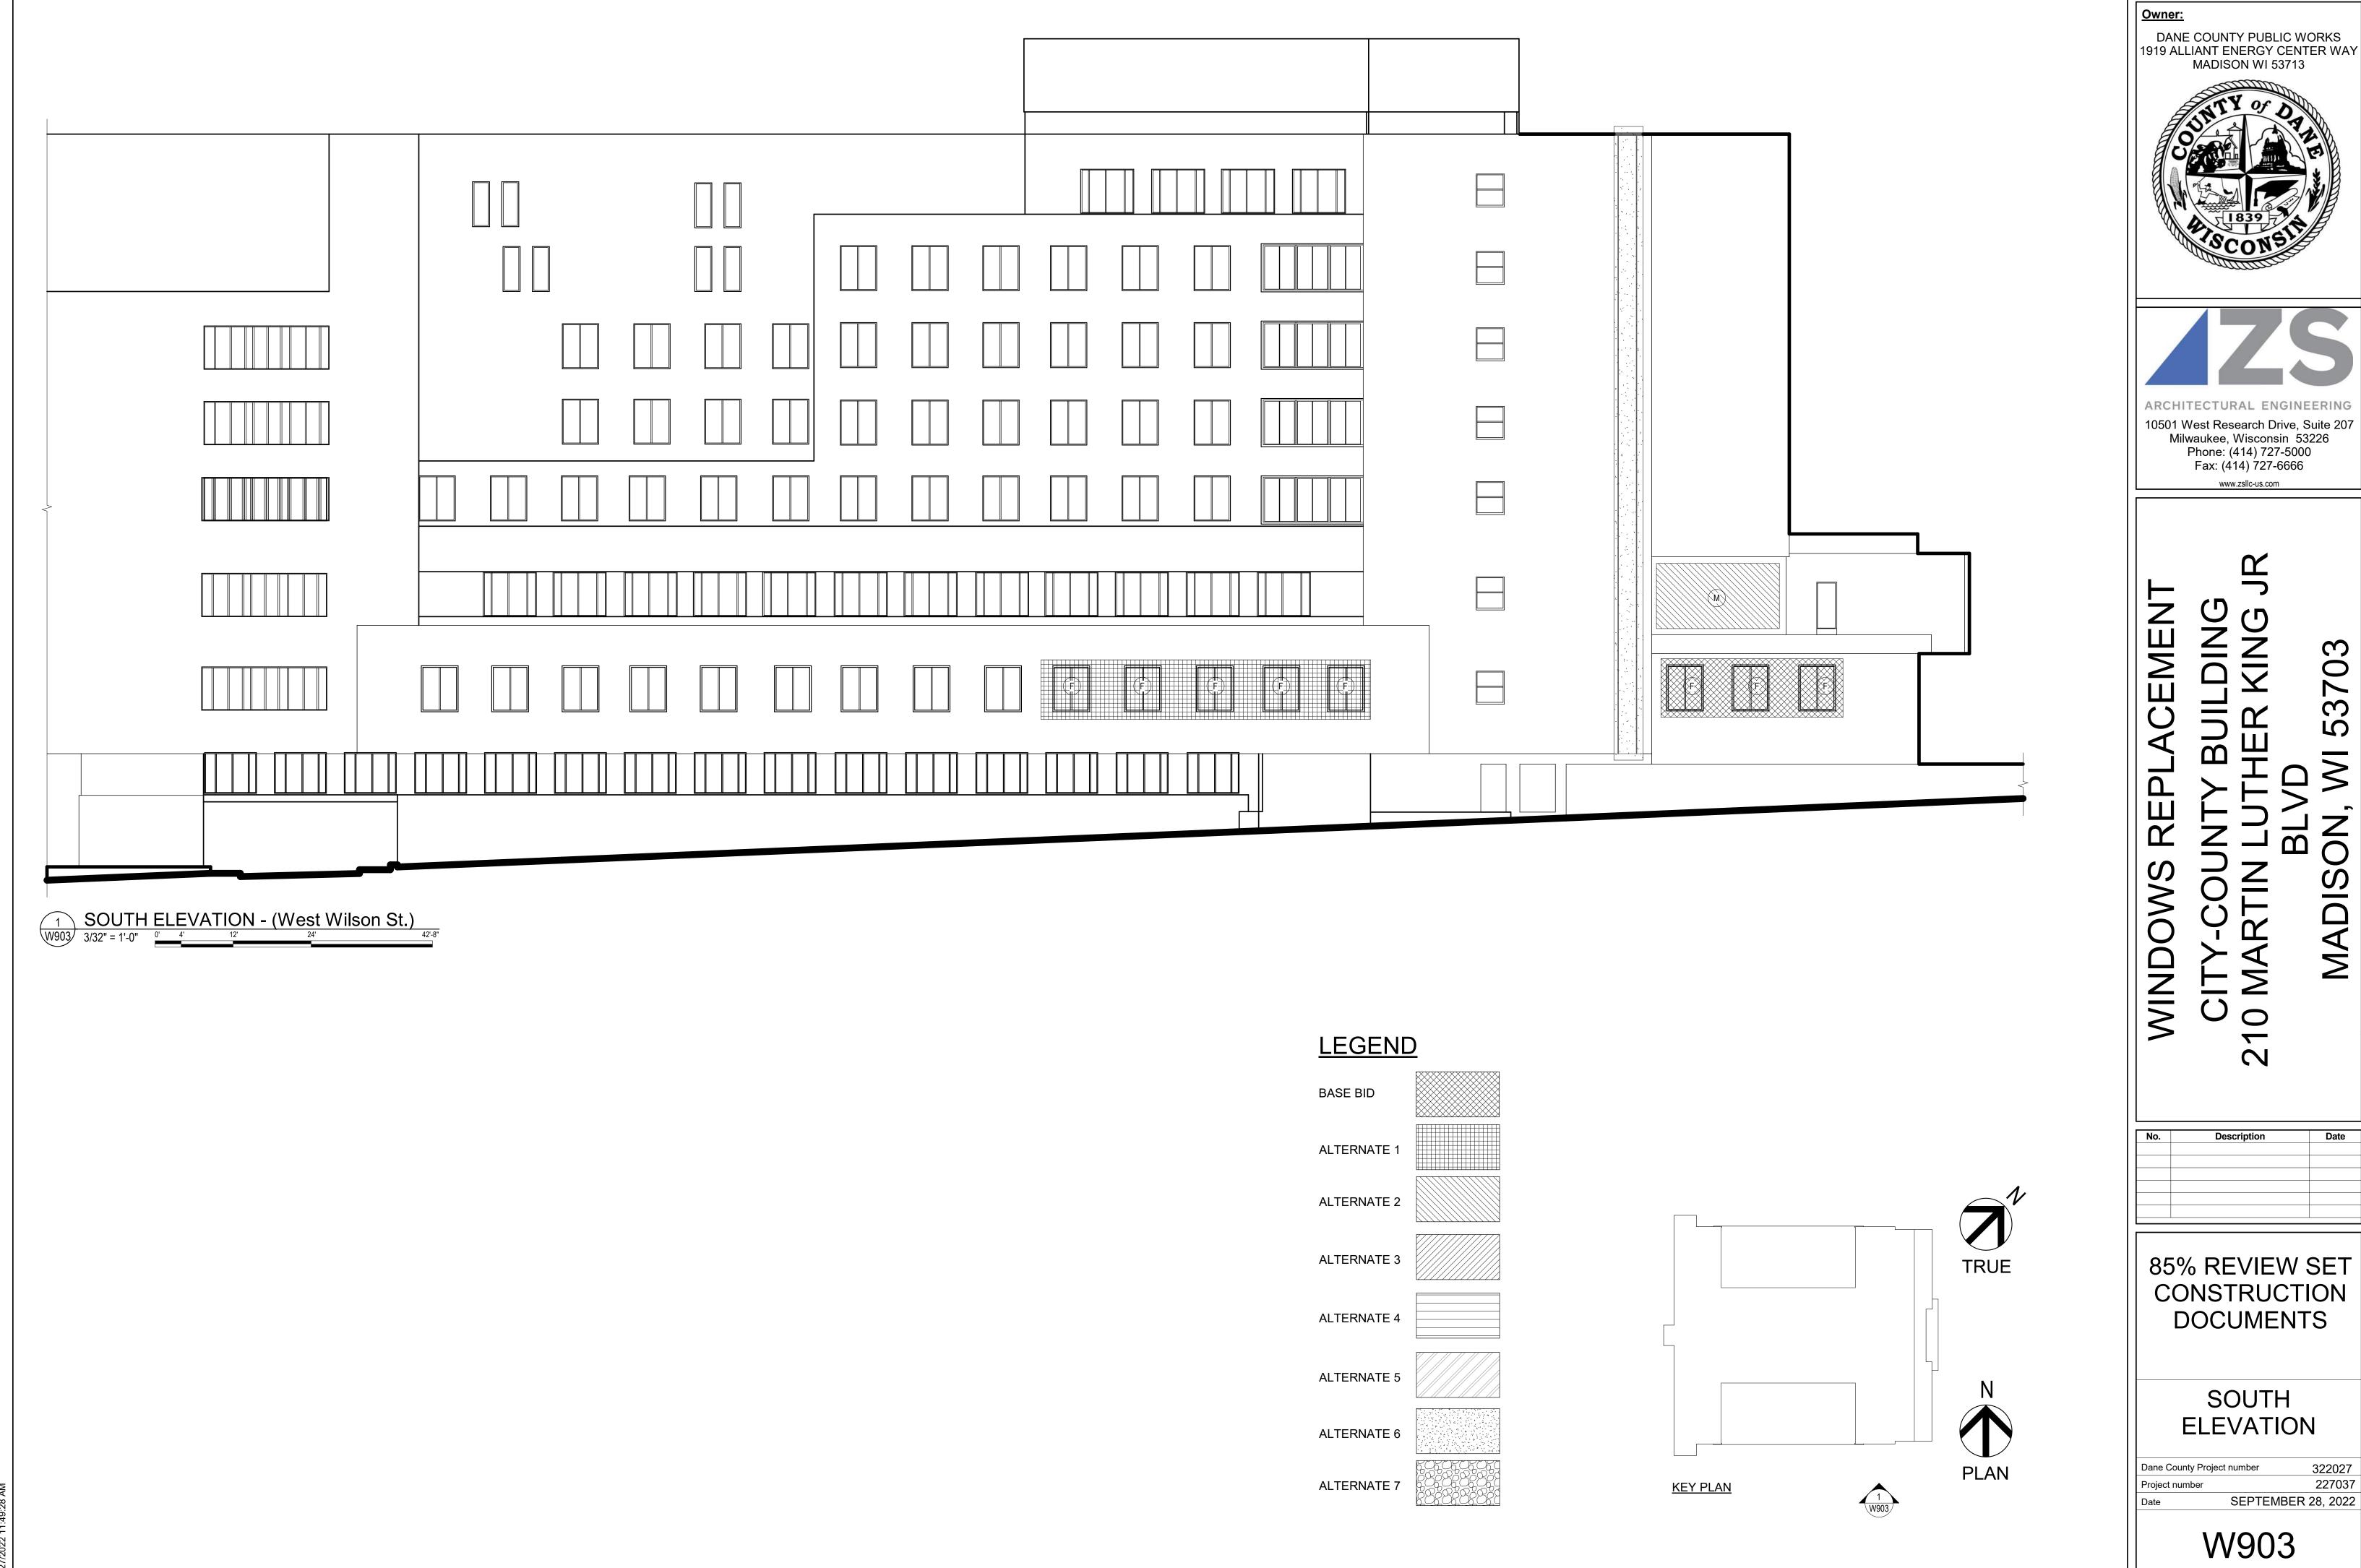

DANE COUNTY PUBLIC WORKS 1919 ALLIANT ENERGY CENTER WAY MADISON WI 53713

Description	Date
	Description

85% REVIEW SET CONSTRUCTION

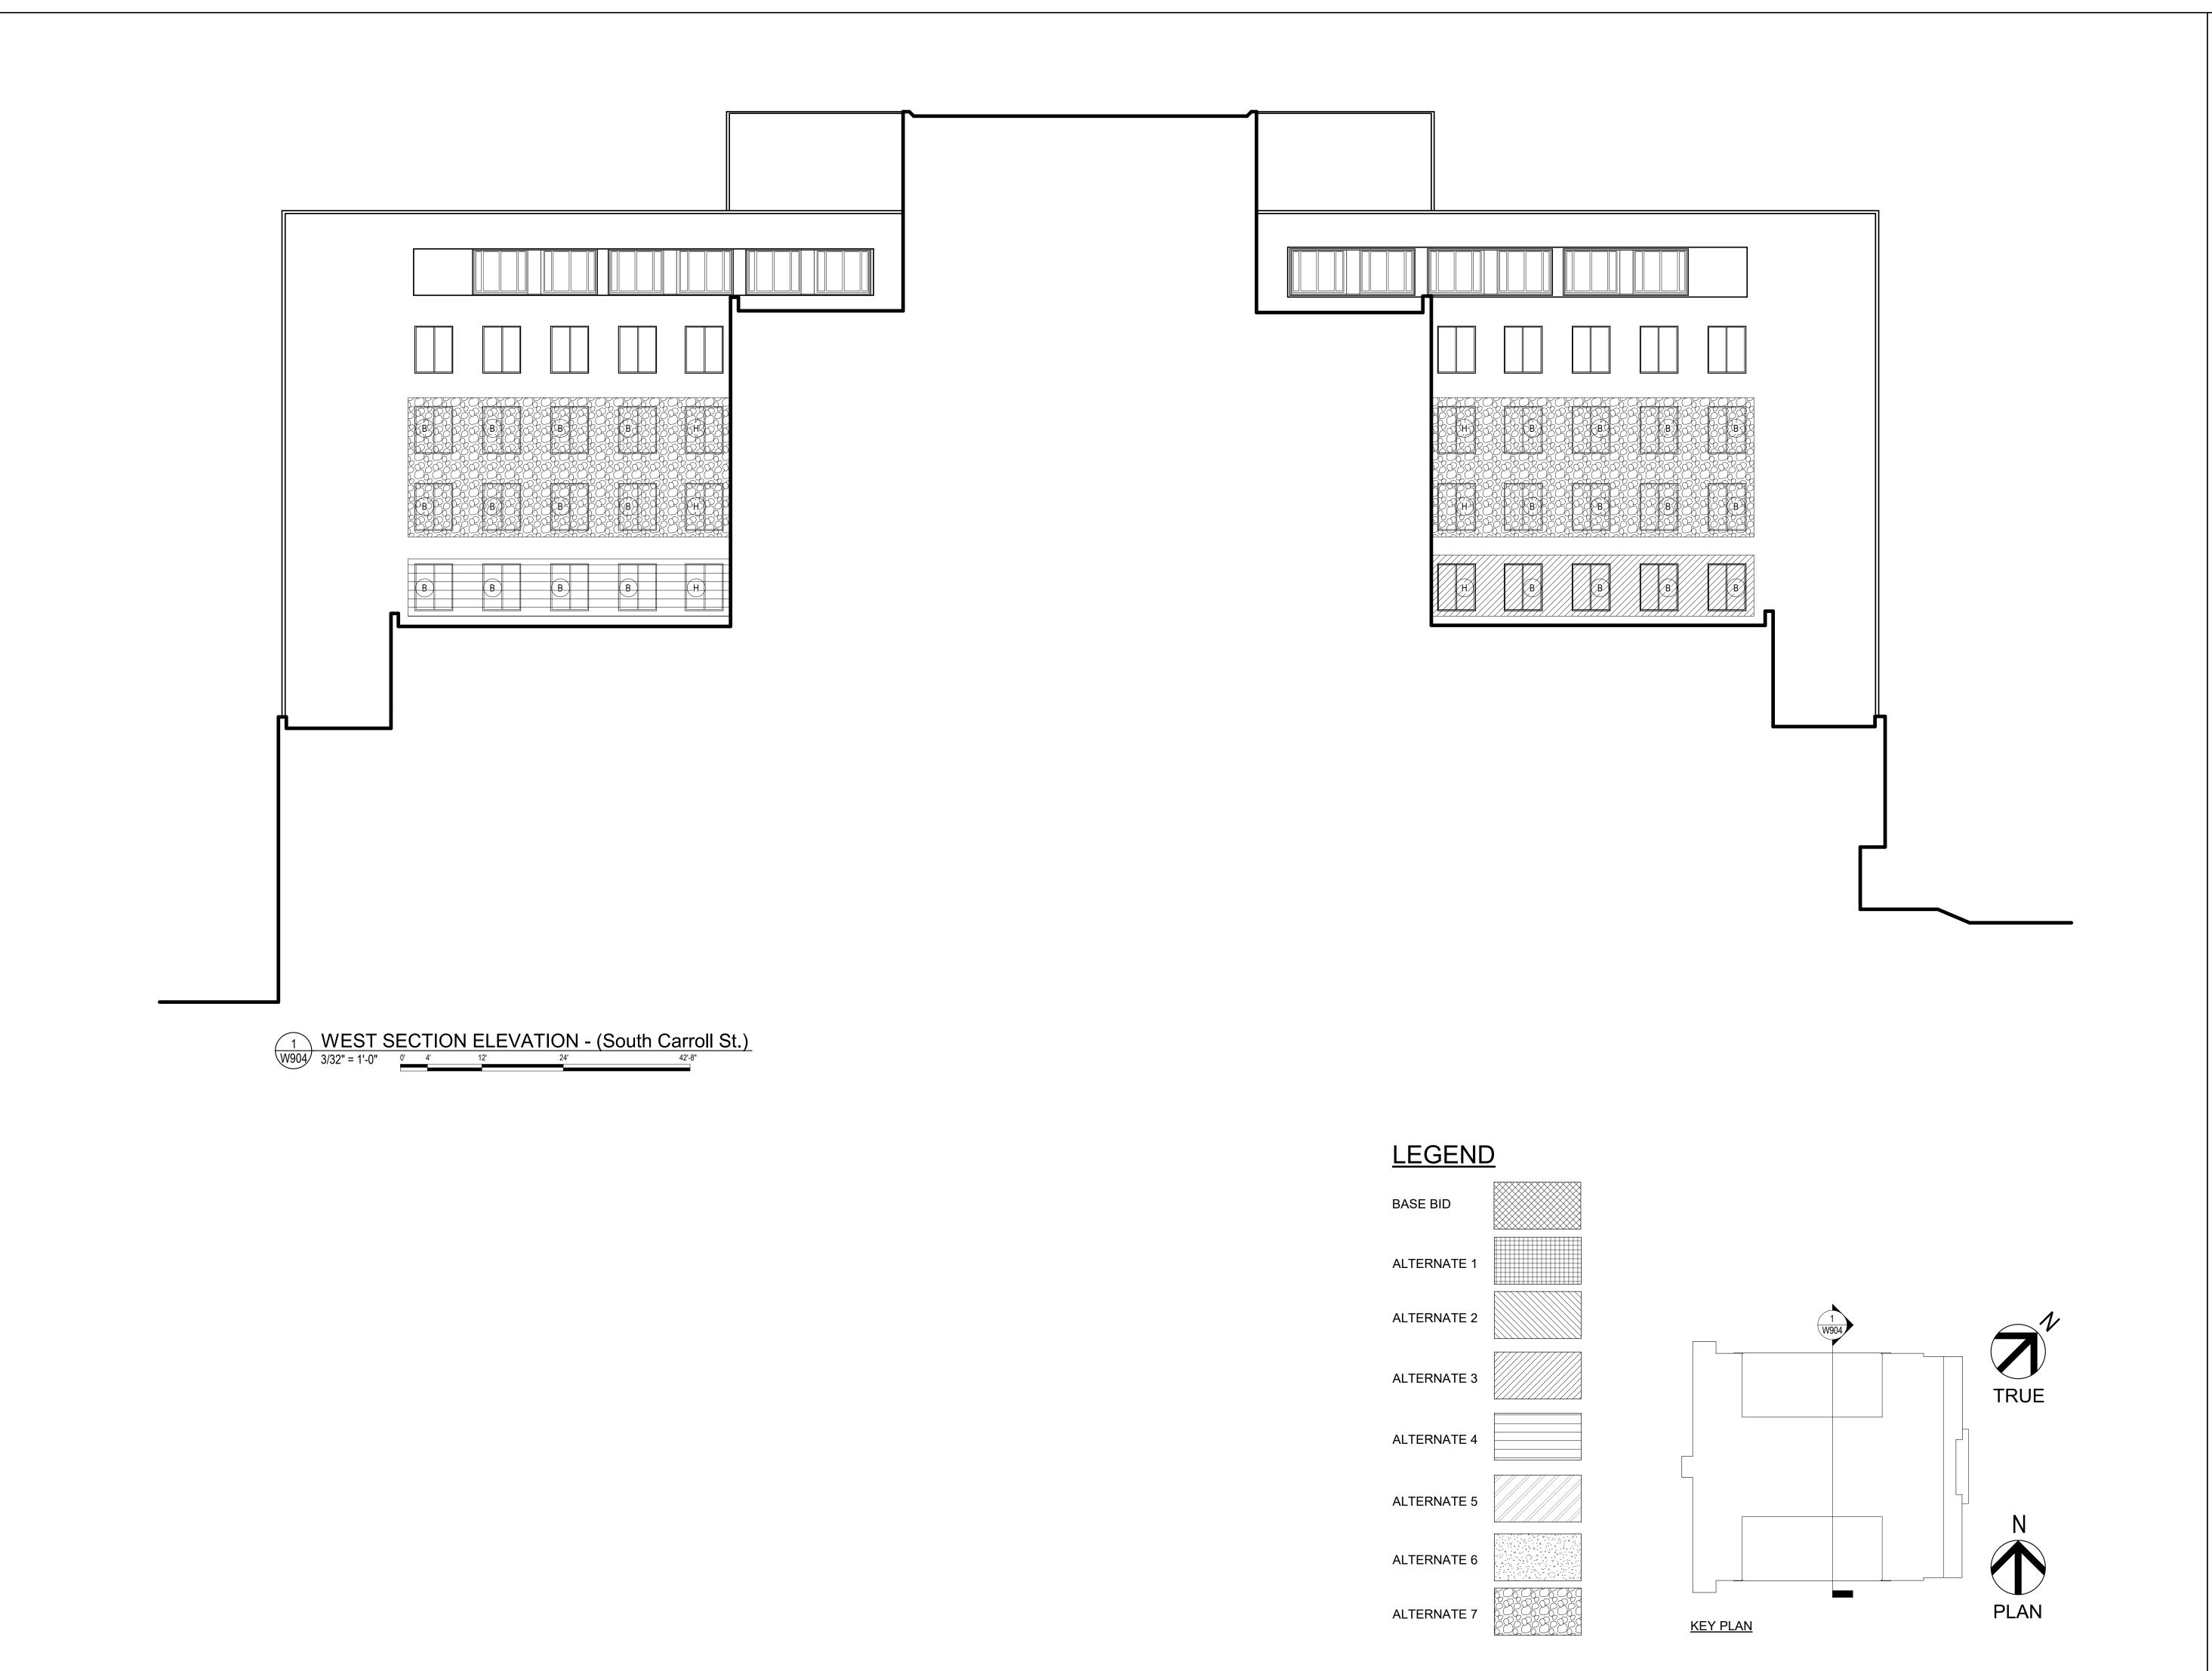

DANE COUNTY PUBLIC WORKS
1919 ALLIANT ENERGY CENTER WAY
MADISON WI 53713



ARCHITECTURAL ENGINEERING

10501 West Research Drive, Suite 207
Milwaukee, Wisconsin 53226
Phone: (414) 727-5000
Fax: (414) 727-6666

www.zsllc-us.com

53703

# WINDOWS REPLACEMENT CITY-COUNTY BUILDING 210 MARTIN LUTHER KING JR BLVD

No.	Description	Date

85% REVIEW SET CONSTRUCTION DOCUMENTS

WEST ELEVATION

Dane County Project number 322027
Project number 227037
Date SEPTEMBER 28, 2022

W904