

Application for Change of Licensed Premise

\$25 non-refundable filing fee is charged at time of application. Complete application is due at 12 noon two weeks before ALRC meeting. Applicants must appear before the ALRC.

Please contact City Zoning (MMB LL-100, 608-266-4560). A Conditional Use Permit may be required.

- ☐ Detailed floor plans (no larger than 8 ½ x 14) must accompany this form, or the request will not be presented to the ALRC.
- ☐ Orange sign- You must display the public notice sign within three days of your application at the current premise until the Common Council makes a final determination.

Prior to your appearance before the Alcohol License Review Committee (ALRC), you must contact

- **The Alderperson of the District in which you intend to do business.**
- **The representative of the appropriate neighborhood association (if any).**
- **The Madison Police Department.**

☐ Alderperson _____ can be reached at _____, at the Common Council Office (266-4071), or via e-mail at council@cityofmadison.com.

☐ The name of the neighborhood association representative can be obtained by calling the Planning and Development Department at 266-4635 or online at www.ci.madison.wi.us/neighborhoods/contacts.htm.

- ☐ Police Department Central District Captain Carl Gloede (Sector 400) can be reached at 261-9694.
- ☐ Police Department East District Captain Mary Schauf (Sector 600) can be reached at 267-2100.
- ☐ Police Department North District Captain Cam McLay (Sector 500) can be reached at 245-3652.
- ☐ Police Department West District Captain Vic Wahl (Sectors 100-200) can be reached at 243-0503.
- ☐ Police Department South District Captain Joe Balles (Sector 300) can be reached at 267-8687.

☐ The Alcohol Policy Coordinator, Mark Woulf can be reached at 264-9295

Corporate/Owner Name Charleys of Madison, LLC

DBA The Fountain Contact Phone Number: 608 255-1767

Address 122 State Street, Madison, WI 53703

Current Capacity (Indoor): 137 Proposed Capacity (Indoor): 255

Current Capacity (Outdoor): 36 Proposed Capacity (Outdoor): 36

Description of Proposed Changes: We wish to expand the existing restaurant premises to the 2nd floor immediately above the restaurant. This will give us a larger restaurant area and allow us to meet growing requests for banquets and other events.


Signature of Applicant Harold Remyhanne Date 4/8/13

Application to be considered at the _____ ALRC meeting and the _____ Council meeting.

License Number LICPCH-20 3-00000 Legistar # 29783

Routed: ☐ City Zoning ☐ Building Inspection ☐ Madison Police Sector _____ ☐ Alder _____ (District _____)



Existing

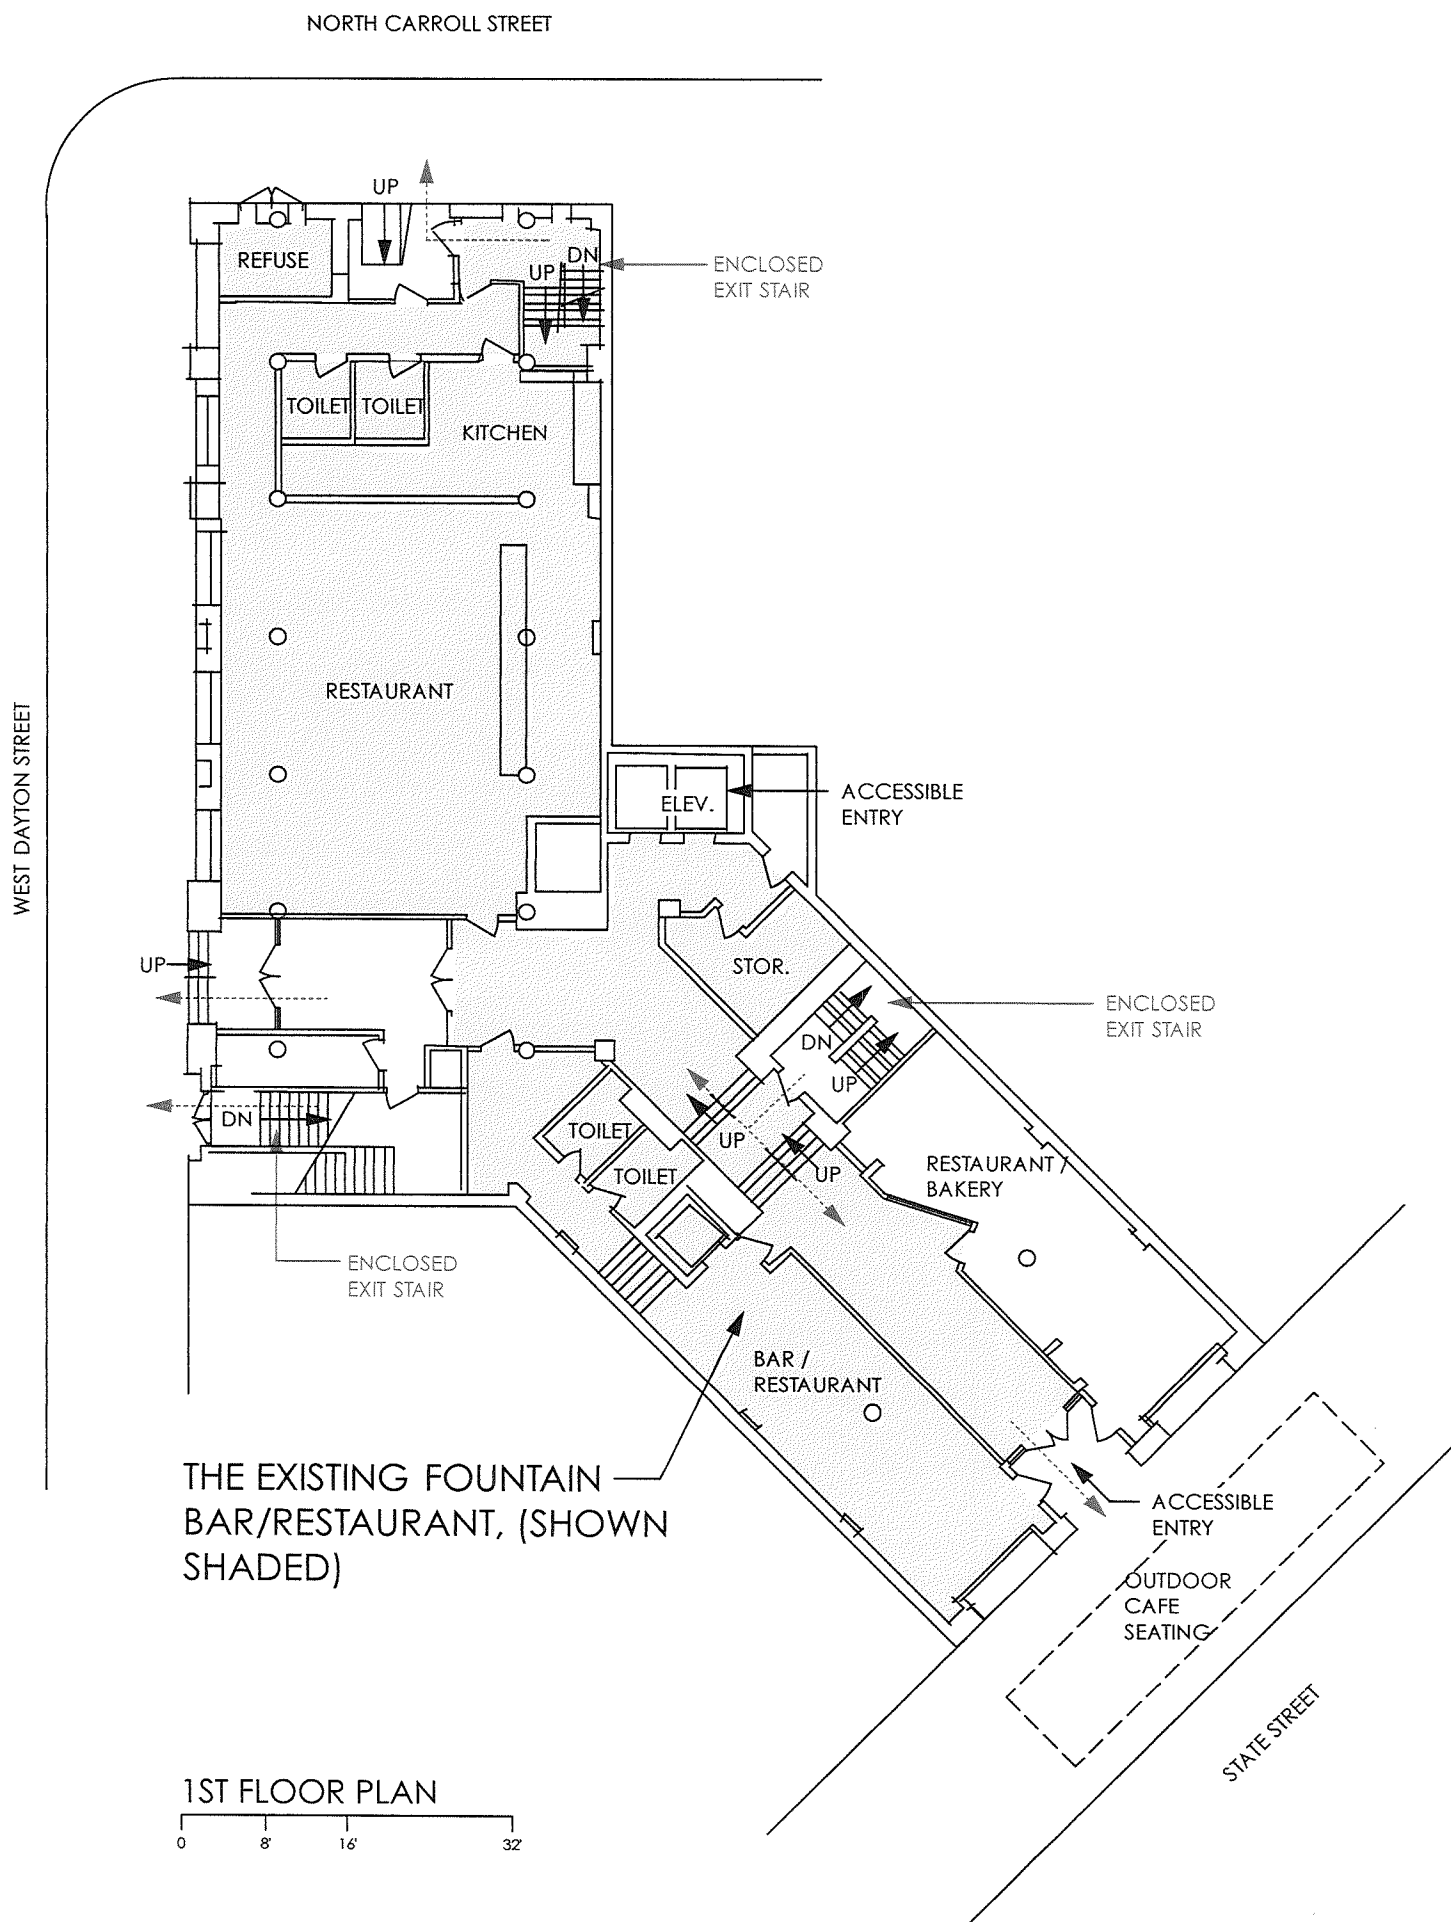

THE FOUNTAIN

122 STATE STREET, MADISON, WI 4/7/13

FERCH ARCHITECTURE
2203 REGENT STREET, SUITE D
MADISON WI 53726 608-238-6900

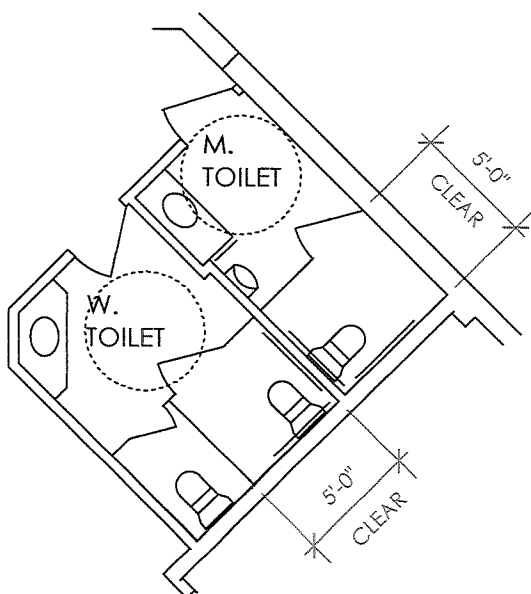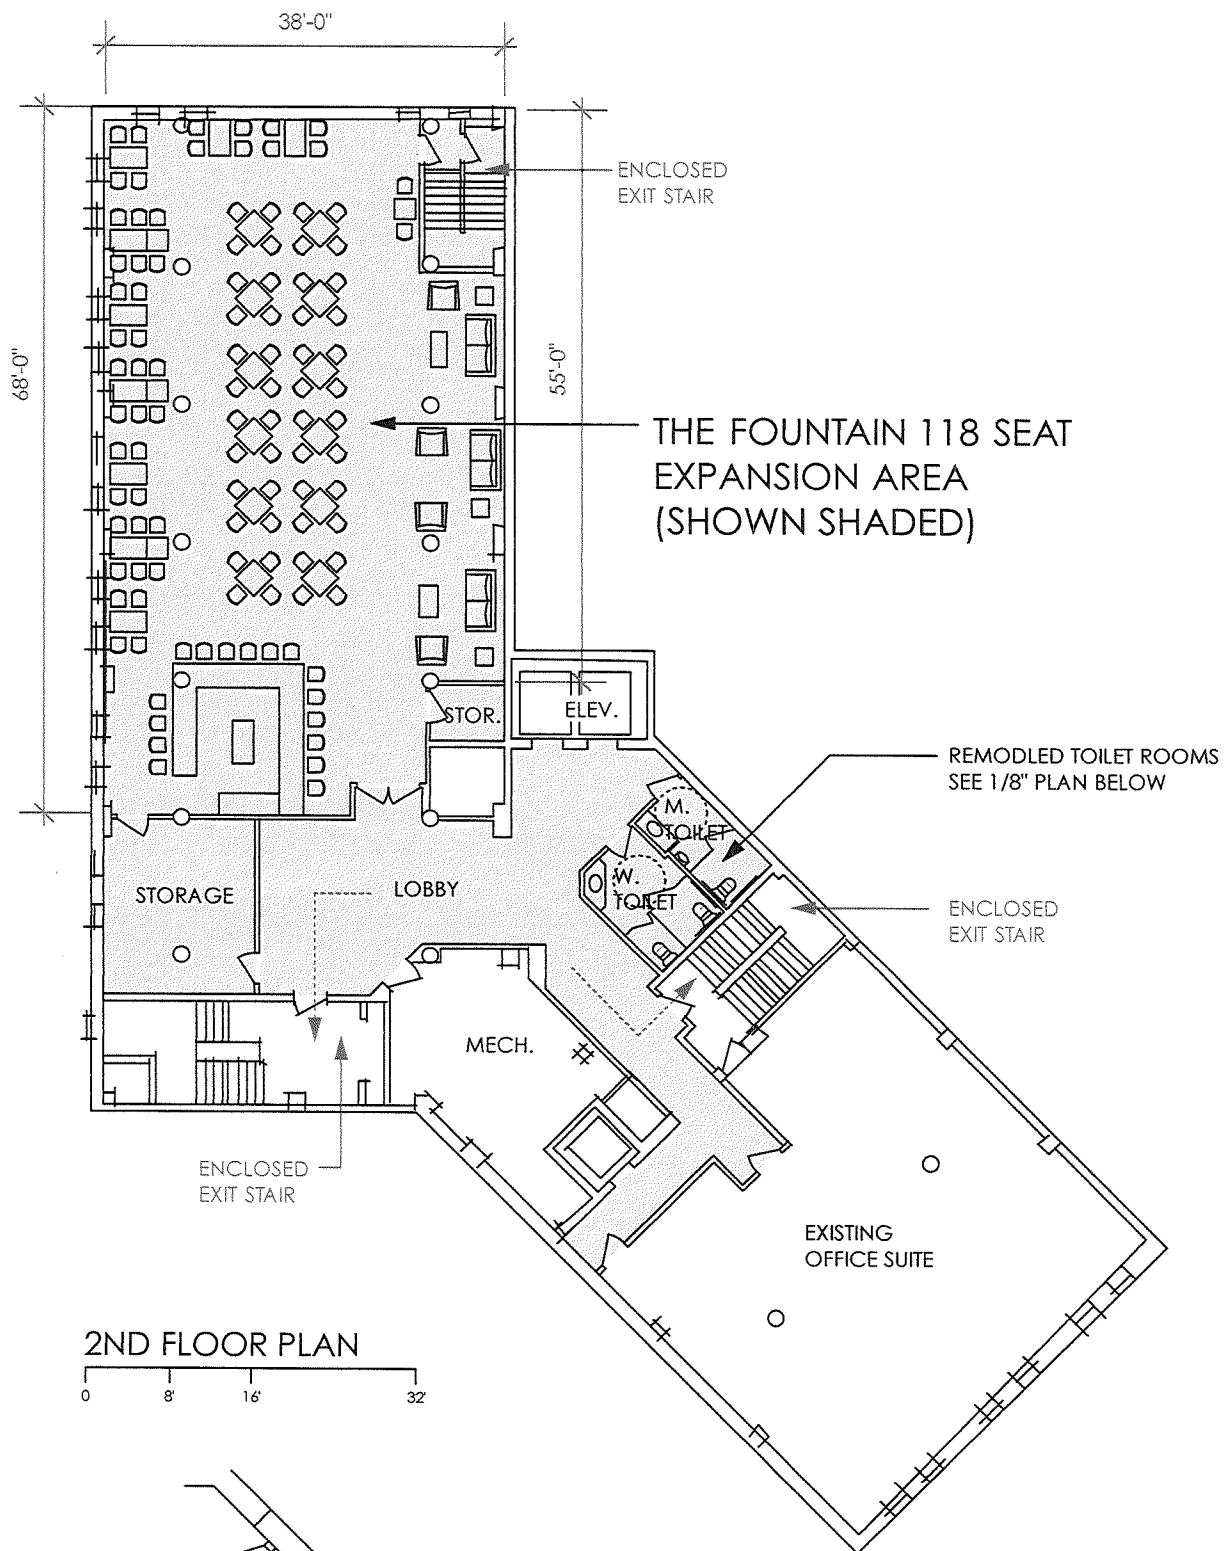

TOILETS
SCALE: 1/8" = 1'-0"

THE FOUNTAIN

122 STATE STREET, MADISON, WI 4/7/13

FERCH ARCHITECTURE
2203 REGENT STREET, SUITE D
MADISON WI 53726 608-238-6900