




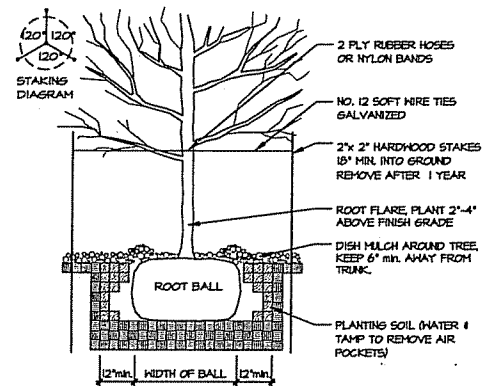

1 DECIDUOUS TREE
N.T.S.

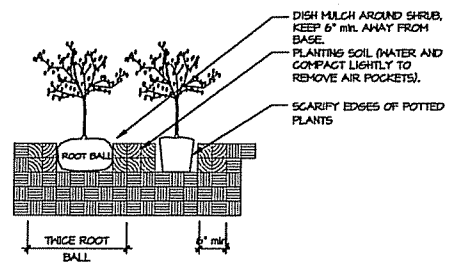

2 SHRUB PLANTING
N.T.S.

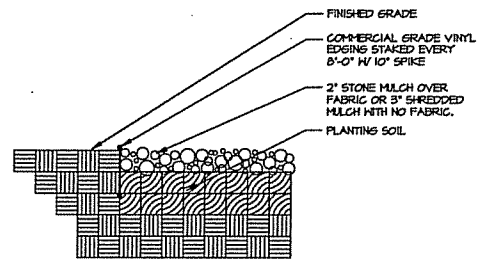


3 PLANTING EDGE
N.T.S.

GENERAL LANDSCAPE NOTES:

- 1) ALL FINISHED GRADES TO BE 1" BELOW TOP OF CURBS OR PAVEMENT.
- 2) BACKFILL AND GRADE ALL PLANTING AREAS WITH MIN. 12" BLENDED TOPSOIL.
- 3) ANY DISTURBED LAWN AREAS TO BE SEED UNLESS OTHERWISE NOTED.
- 4) ALL PLANT MATERIAL SHALL CONFORM TO AMERICAN STANDARD FOR NURSERY STOCK.
- 5) ALL TREES NOT IN A PLANTING BED SHALL BE MULCHED WITH A MINIMUM 1" RADIUS FOR EACH 1 INCH CALIPER. USE SHREDDED HARDWOOD MULCH AT 2" DEPTH.
- 6) PROVIDE MIN. 2 YEAR WARRANTY ON ALL PLANT MATERIAL.
- 7) ALL PLANTING BEDS TO BE EDGED WITH COMMERCIAL GRADE PLASTIC EDGING.
- 8) ALL PLANTING BEDS TO BE MULCHED AT 2" DEPTH WITH STONE MULCH

PLANT SCHEDULE (CONTRACTOR RESPONSIBLE FOR VERIFYING PLANT QUANTITIES)							
QUANTITY	SYMBOL	BOTANICAL NAME	COMMON NAME	MATURE SIZE	PLANTING SIZE	TYPE	POINT VALUE
11	AF	Acer x freemanii 'Autumn Blaze'	Autumn Blaze Maple	50' x 40'	B / B	2 1/2"	Shade Tree
8	GB	Thuja occidentalis 'Autumn Gold'	Autumn Gold Thuja	40' x 30'	B / B	2 1/2"	Shade Tree
13	BT	Gleditsia triacanthos 'Imperial'	Imperial Honeylocust	40' x 35'	B / B	2 1/2"	Shade Tree
10	TA	Tilia americana 'Redmond'	Redmond Linden	35' x 30'	B / B	2 1/2"	Shade Tree
41	BT	Barberry thunbergii 'Rose Glo'	Rose Glo Barberry	3' x 3'	POT	2 Gal	Deciduous Shrub
61	RA	Rhus aromatica 'Sera-Le'	Sera-Le Sumac	1' x 4'	POT	10"	Deciduous Shrub
21	SG	Spiraea x 'Goldflame'	Goldflame Spiraea	3' x 3'	POT	2 Gal	Deciduous Shrub
130	JH	Juniperus horizontalis 'Blue Chip'	Blue Chip Juniper	1' x 4'	POT	2 Gal	Evergreen Shrub
11	TH	Taxus x media 'Ranger'	Ranger Yew	3' x 3'	POT	10"	Evergreen Shrub
95	CA	Colonyglossis acutiflora 'Karl Foerster'	Karl Foerster Grass	42"-40"	POT	1 Gal	Ornamental Grass
TOTAL							2221

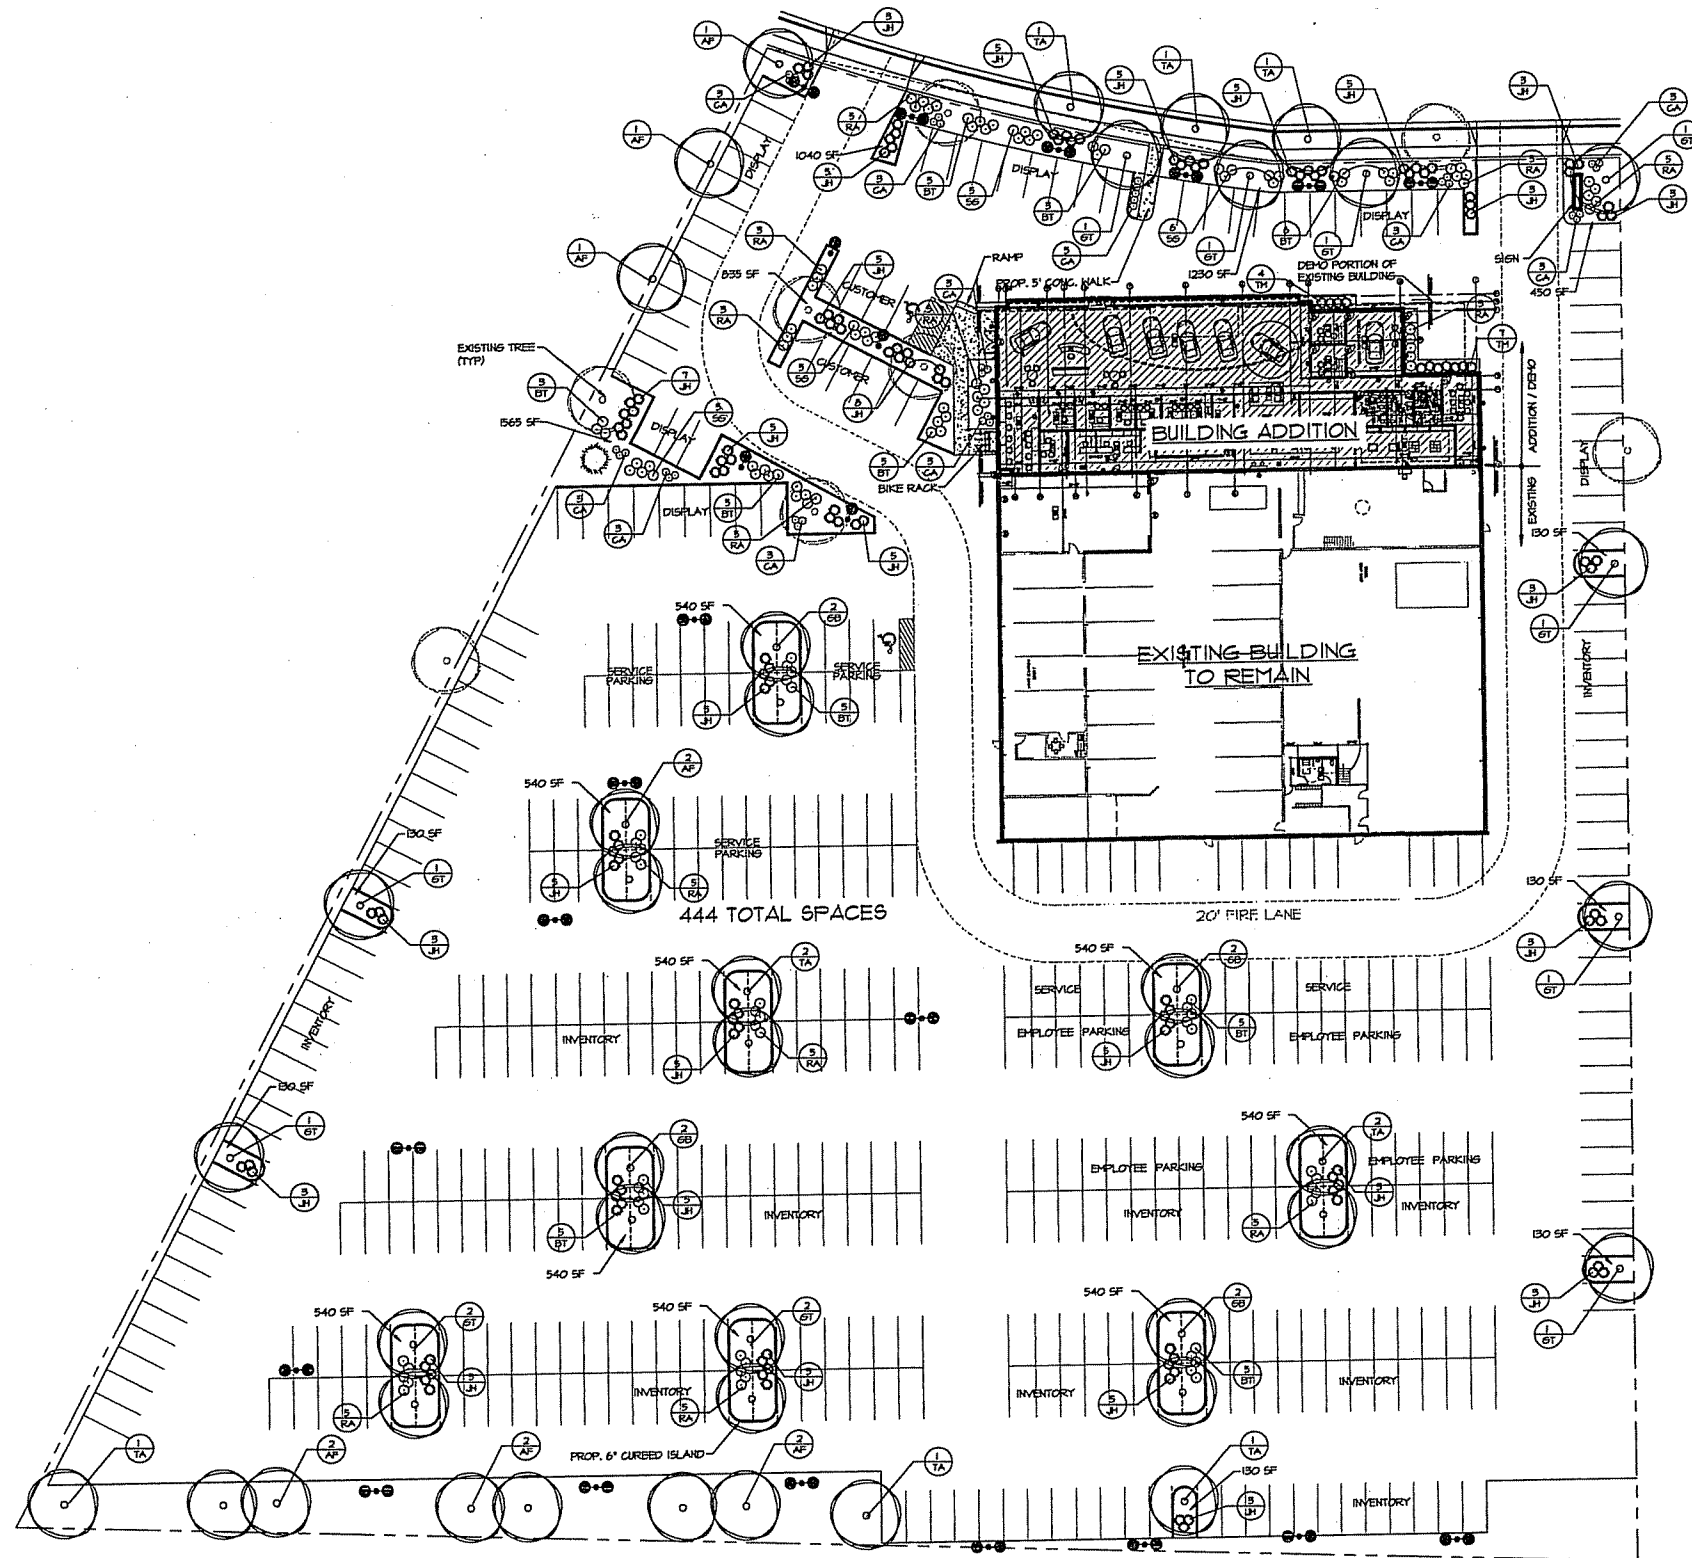


1 PROPOSED SITE PLAN
1" = 30'-0"

GENERAL NOTES:



- 1) THE BUILDING ADDITION, SIDEWALKS, CURBING, ETC. WILL NOT PENETRATE INTO THE EXISTING SOIL, BUT THE WORK WILL BE DONE ON THE EXISTING GRAVEL SUB BED.

PARKING:

CUSTOMER	10
EMPLOYEE	36
SERVICE/DISPLAY/INVENTORY	398
BIKE	4

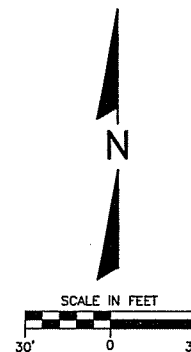


F:\09\300\09341\09341-200 Kia Renovation 2011\CURRENT\09341200A2.dwg, 4/3/2013 9:11:34 AM, KIP_Plot_to_File_2013.pc3

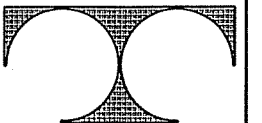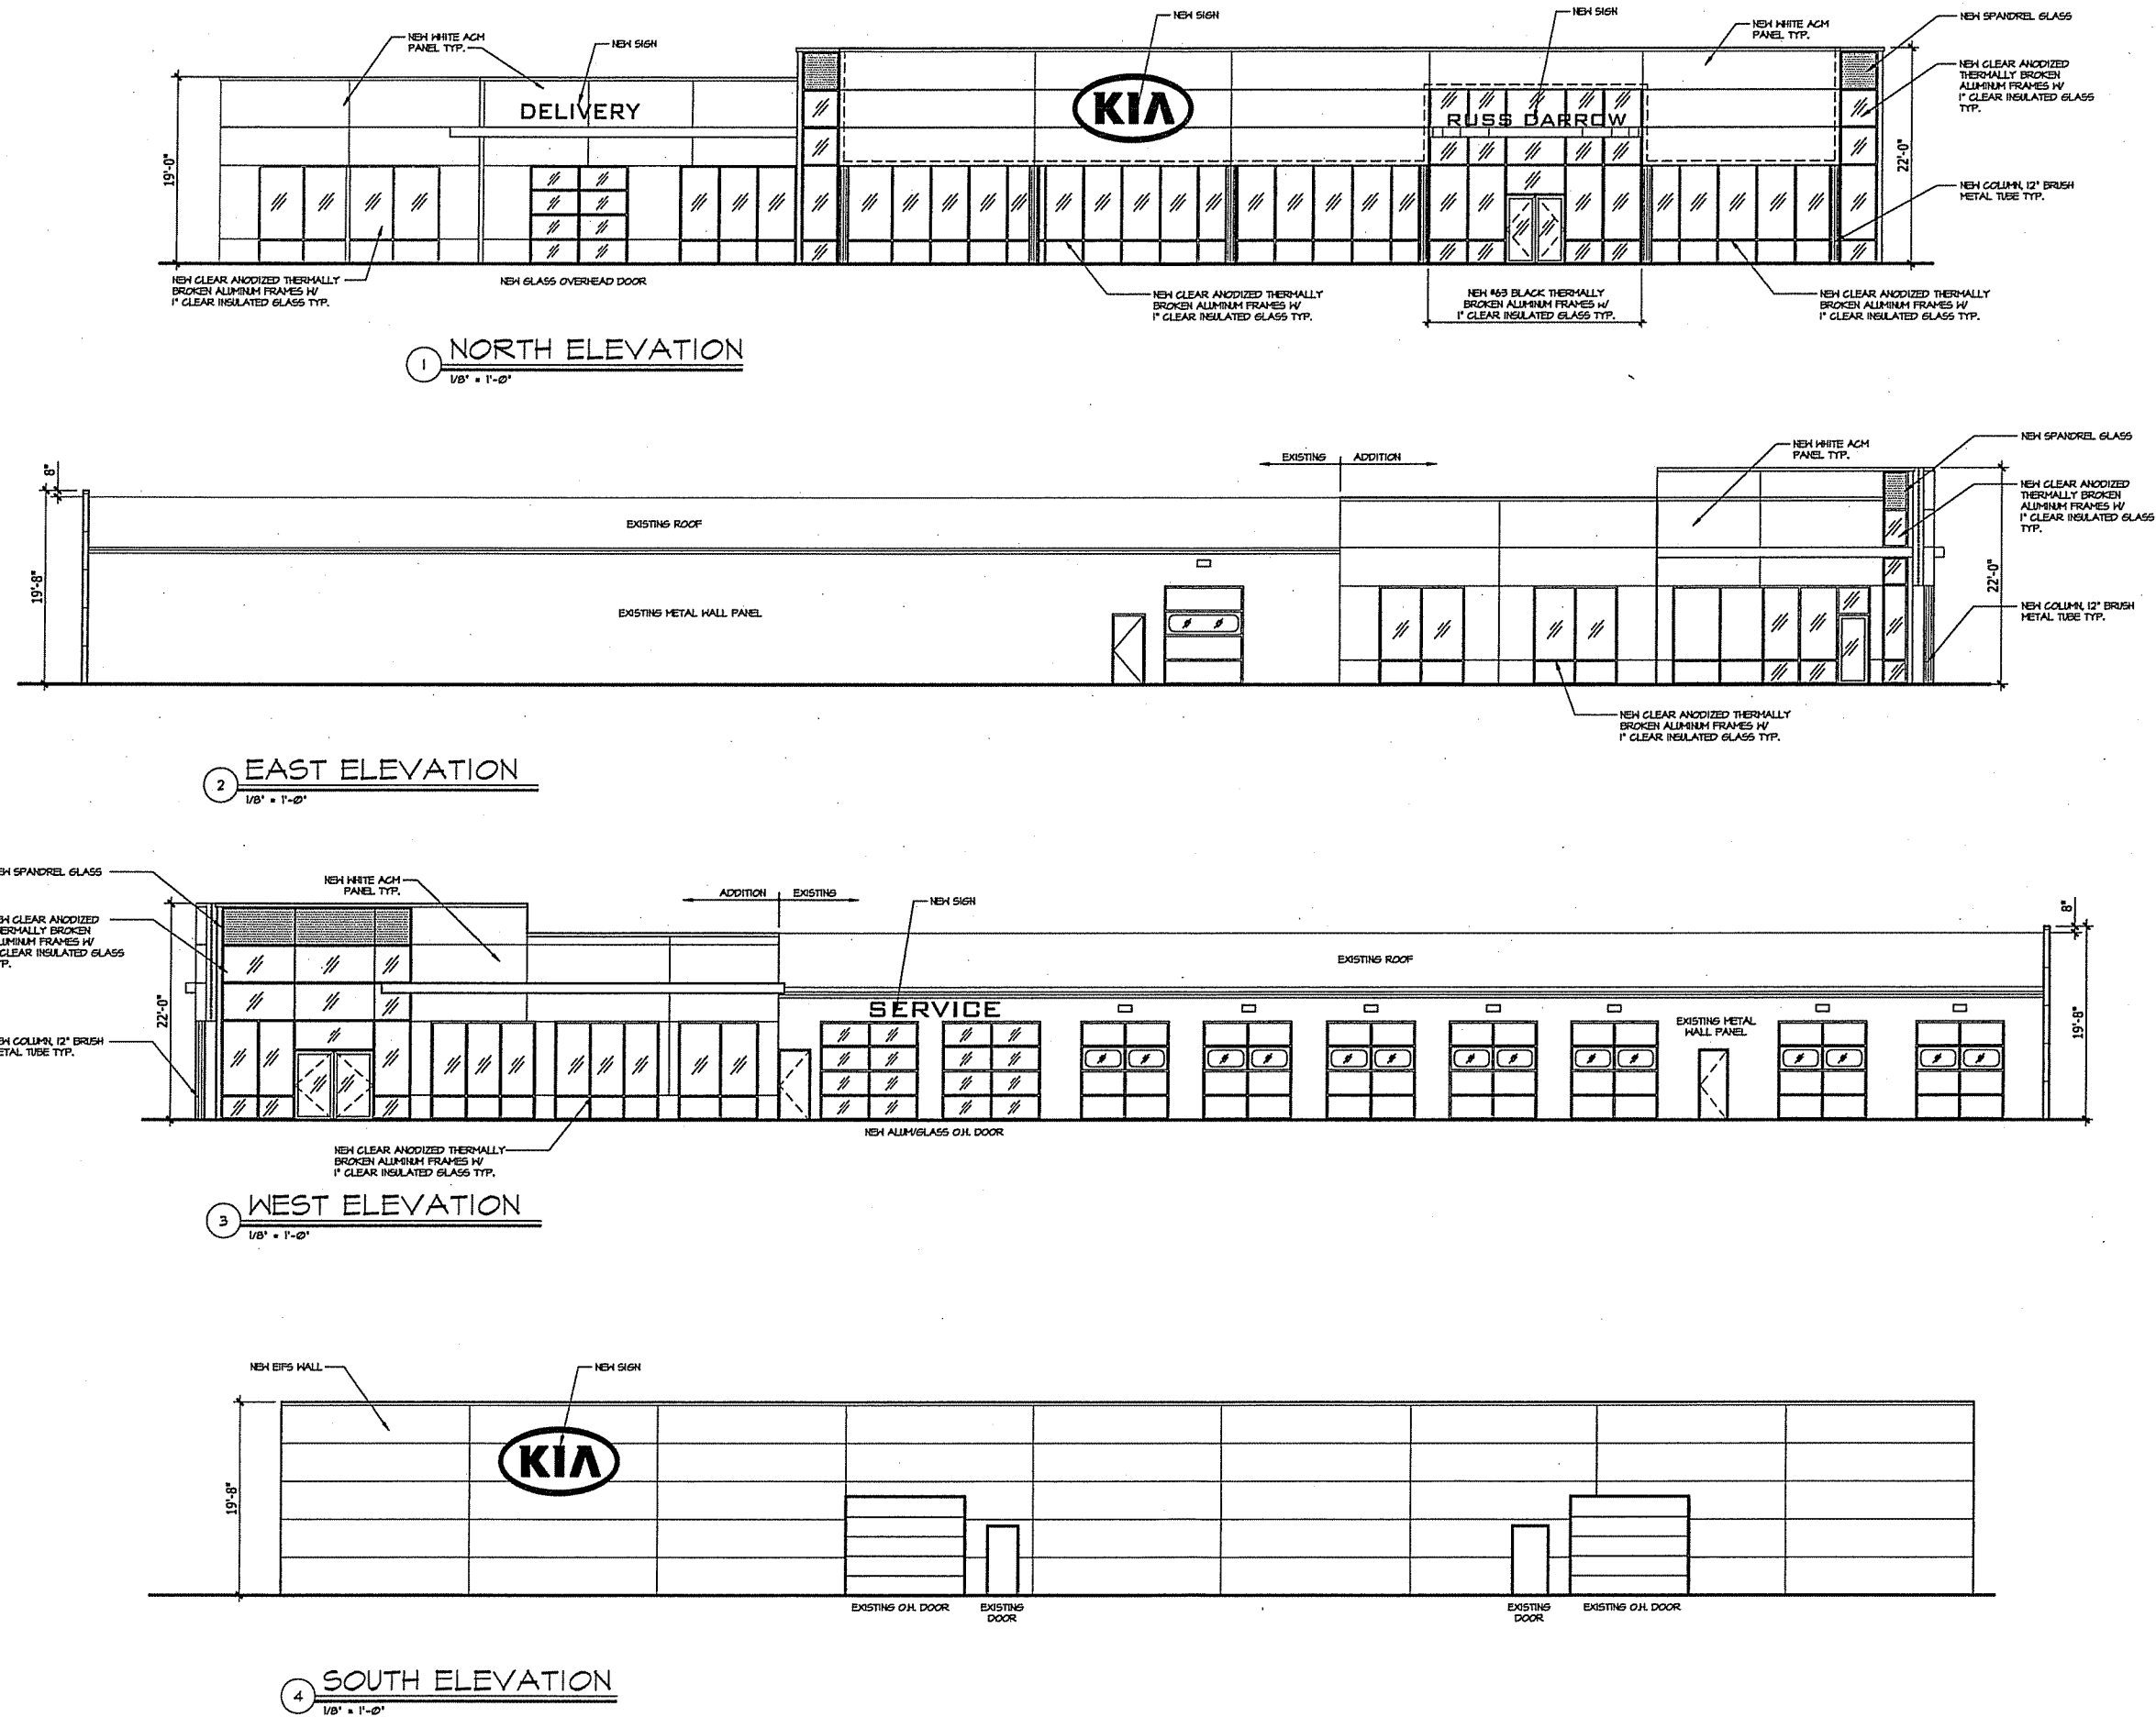

TDI ASSOCIATES, INC.
ARCHITECTS, ENGINEERS, PLANNERS

N8 W22350 JOHNSON DRIVE, SUITE B4
WAUKESHA, WISCONSIN 53186
PHONE 262-409-2530 FAX 262-409-2531

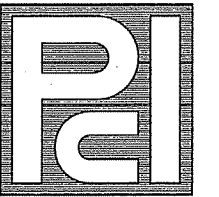

PROFESSIONAL
CONSULTANTS, INC.

300 COTTONWOOD AVE #7
HARTLAND, WISCONSIN 53029
(262) 367-6080

RUSS DARROW
KIA MADISON

6525 ODANA ROAD
MADISON, WISCONSIN

TDI ASSOCIATES, INC.
All Rights Reserved

OWNERSHIP OF DOCUMENTS

This document, and the ideas and design incorporated herein, as an instrument of professional service, is the sole property of TDI Associates, Inc., and is not to be used in whole or in part for any other project or purpose without the expressed written authorization of TDI Associates, Inc.

Sheet Title
**EXTERIOR
ELEVATIONS**

Issued For: Date:

Date: 03-19-2013



Job NO.: 09341.200

Drawn By: RJH

Sheet No.


A2.1

F:\09\300\09341\09341_200 Kia Renovation 2011\CURRENT\09341200A1.dwg, 4/3/2013 9:09:24 AM, KIP_Plot_to_File_2013.pc3

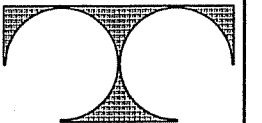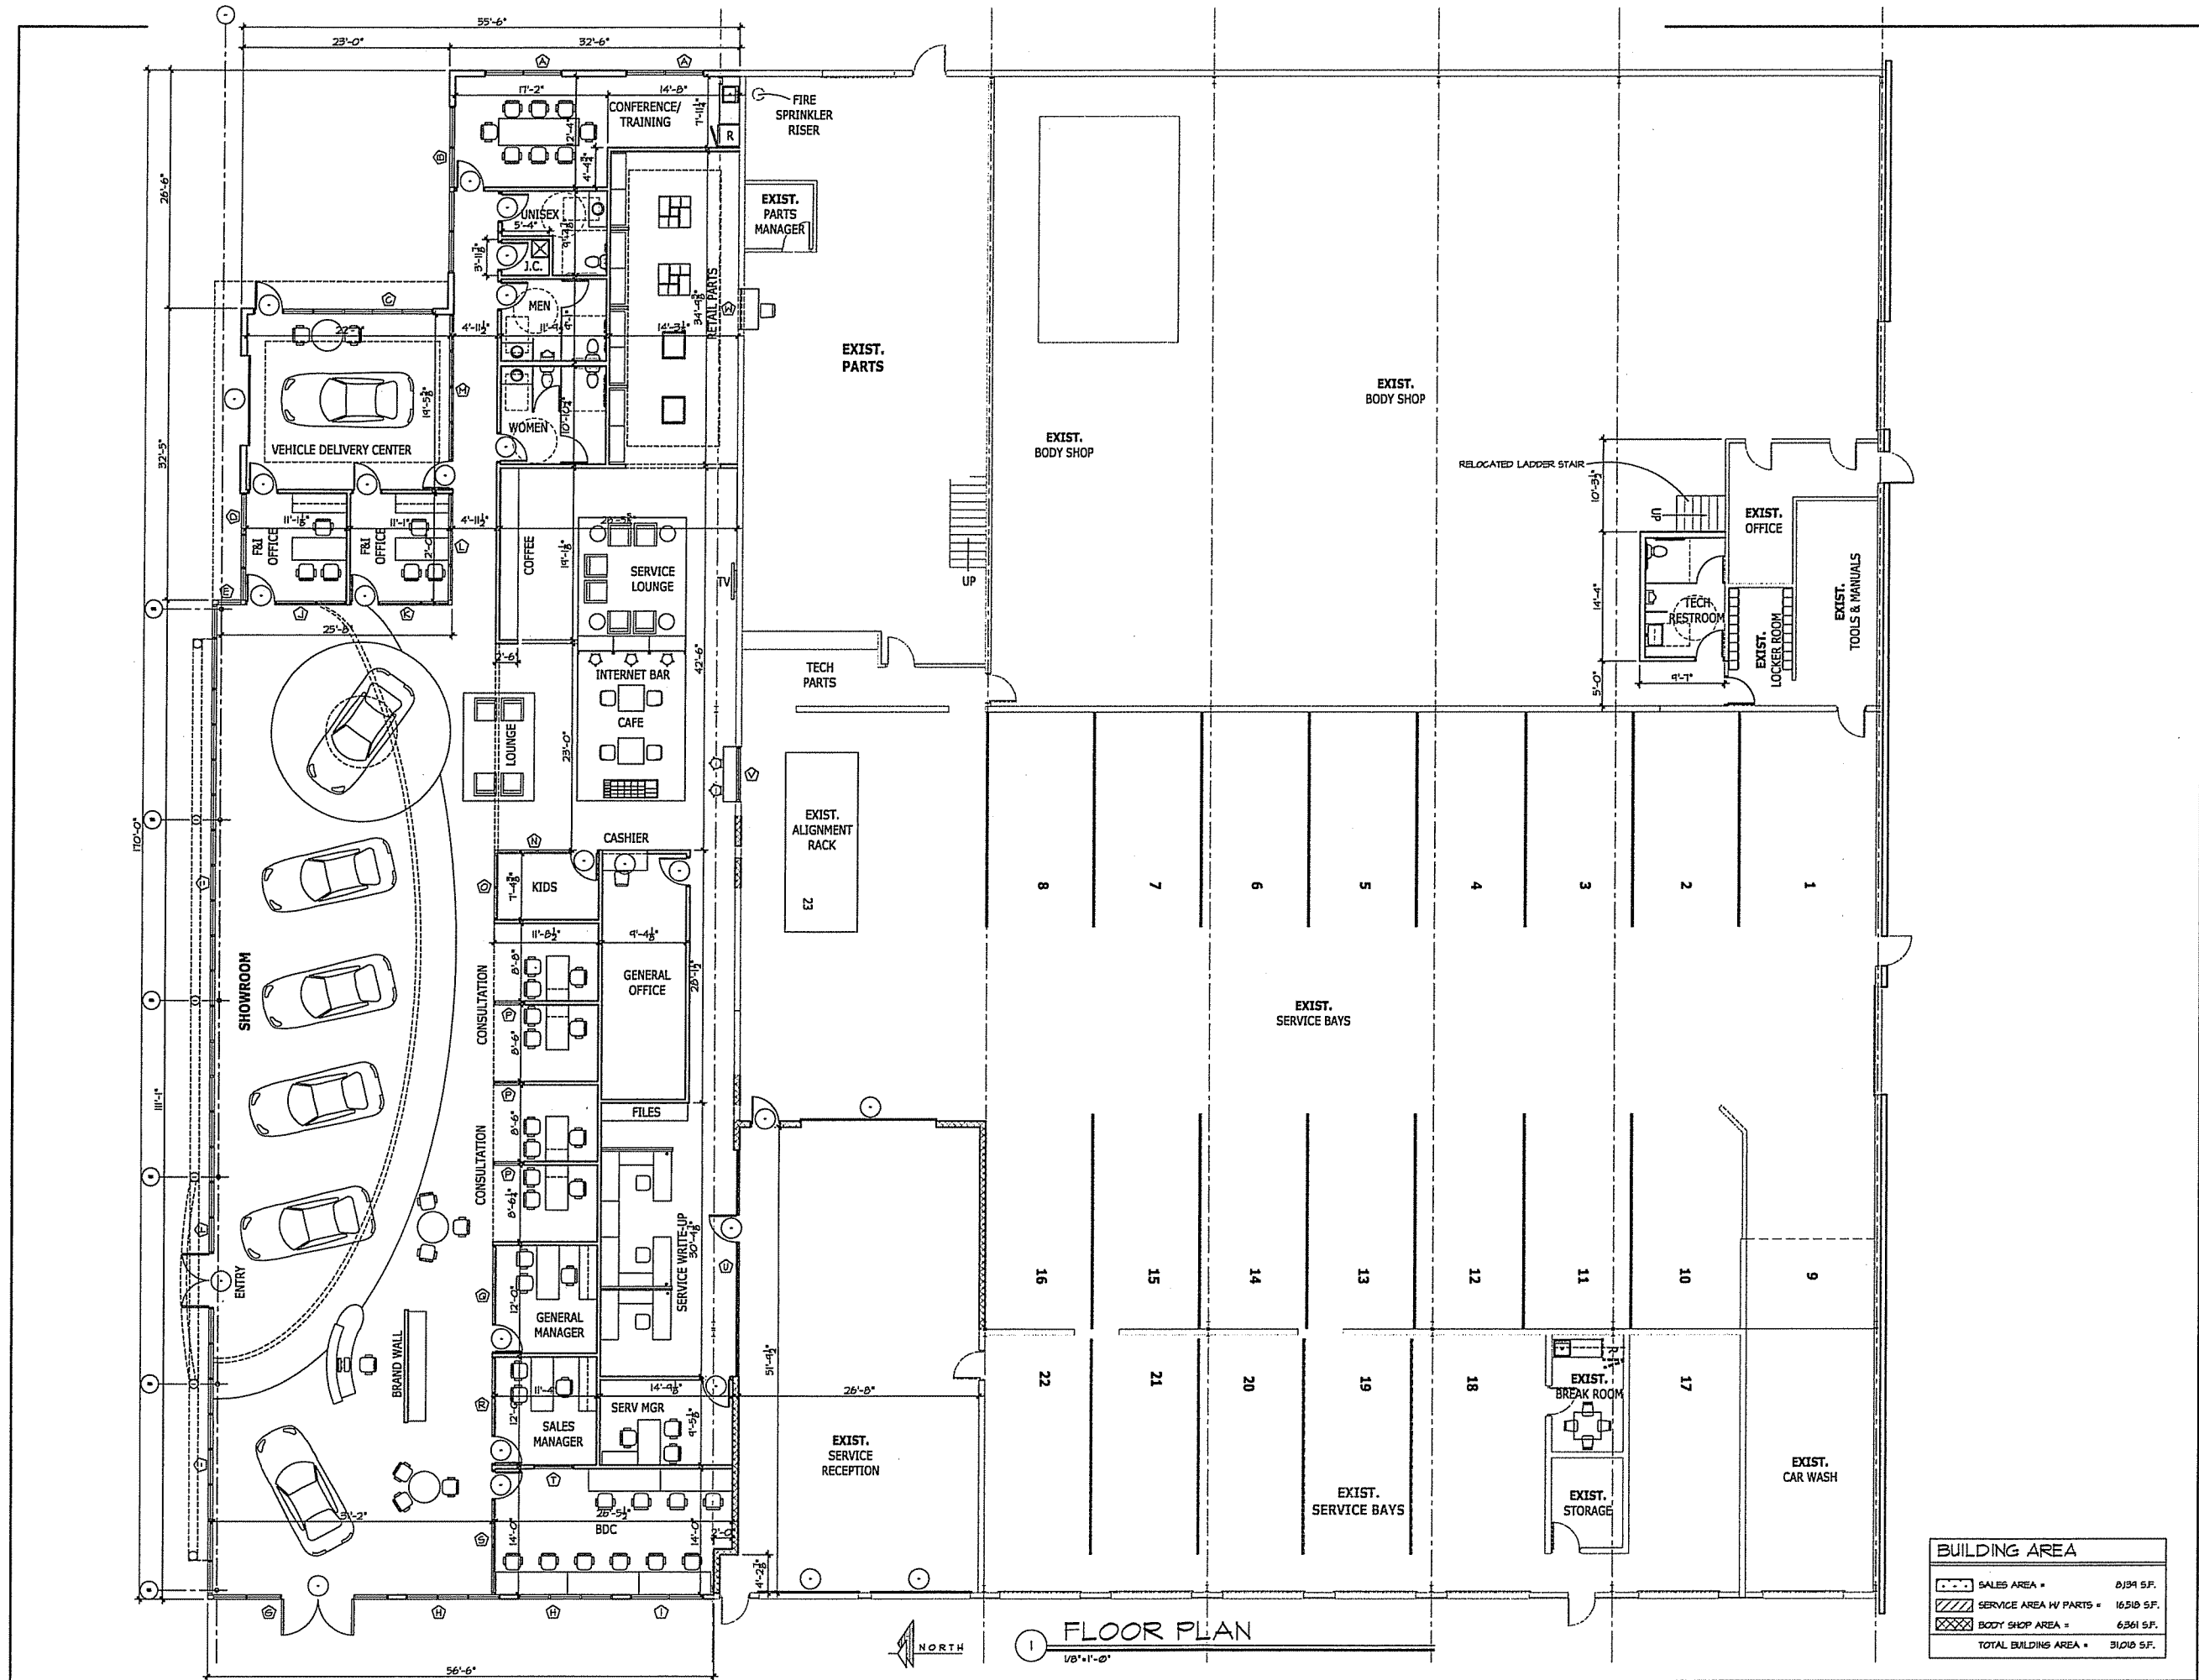

TDI ASSOCIATES, INC.
ARCHITECTS, ENGINEERS, PLANNERS

N8 W22350 JOHNSON DRIVE, SUITE B4
WAUKESHA, WISCONSIN 53186
PHONE 262-409-2530 FAX 262-409-2531

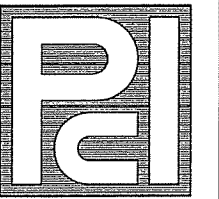

PROFESSIONAL
CONSULTANTS, INC.

300 COTTONWOOD AVE # 7
HARTLAND, WISCONSIN 53029
(262) 367-6080

RUSS DARROW
KIA MADISON

6525 ODANA ROAD
MADISON, WISCONSIN

TDI ASSOCIATES, INC.
All Rights Reserved

OWNERSHIP OF DOCUMENTS

This document, and the ideas and design incorporated herein, as an instrument of professional service, is the sole property of TDI Associates, Inc., and is not to be used in whole or in part for any other project or purpose without the expressed written authorization of TDI Associates, Inc.

Sheet Title
FLOOR PLAN

Issued For: Date:


Date: 03-19-2013

Job NO.: 09341.200


Drawn By: RJH

Sheet No.

A1.1

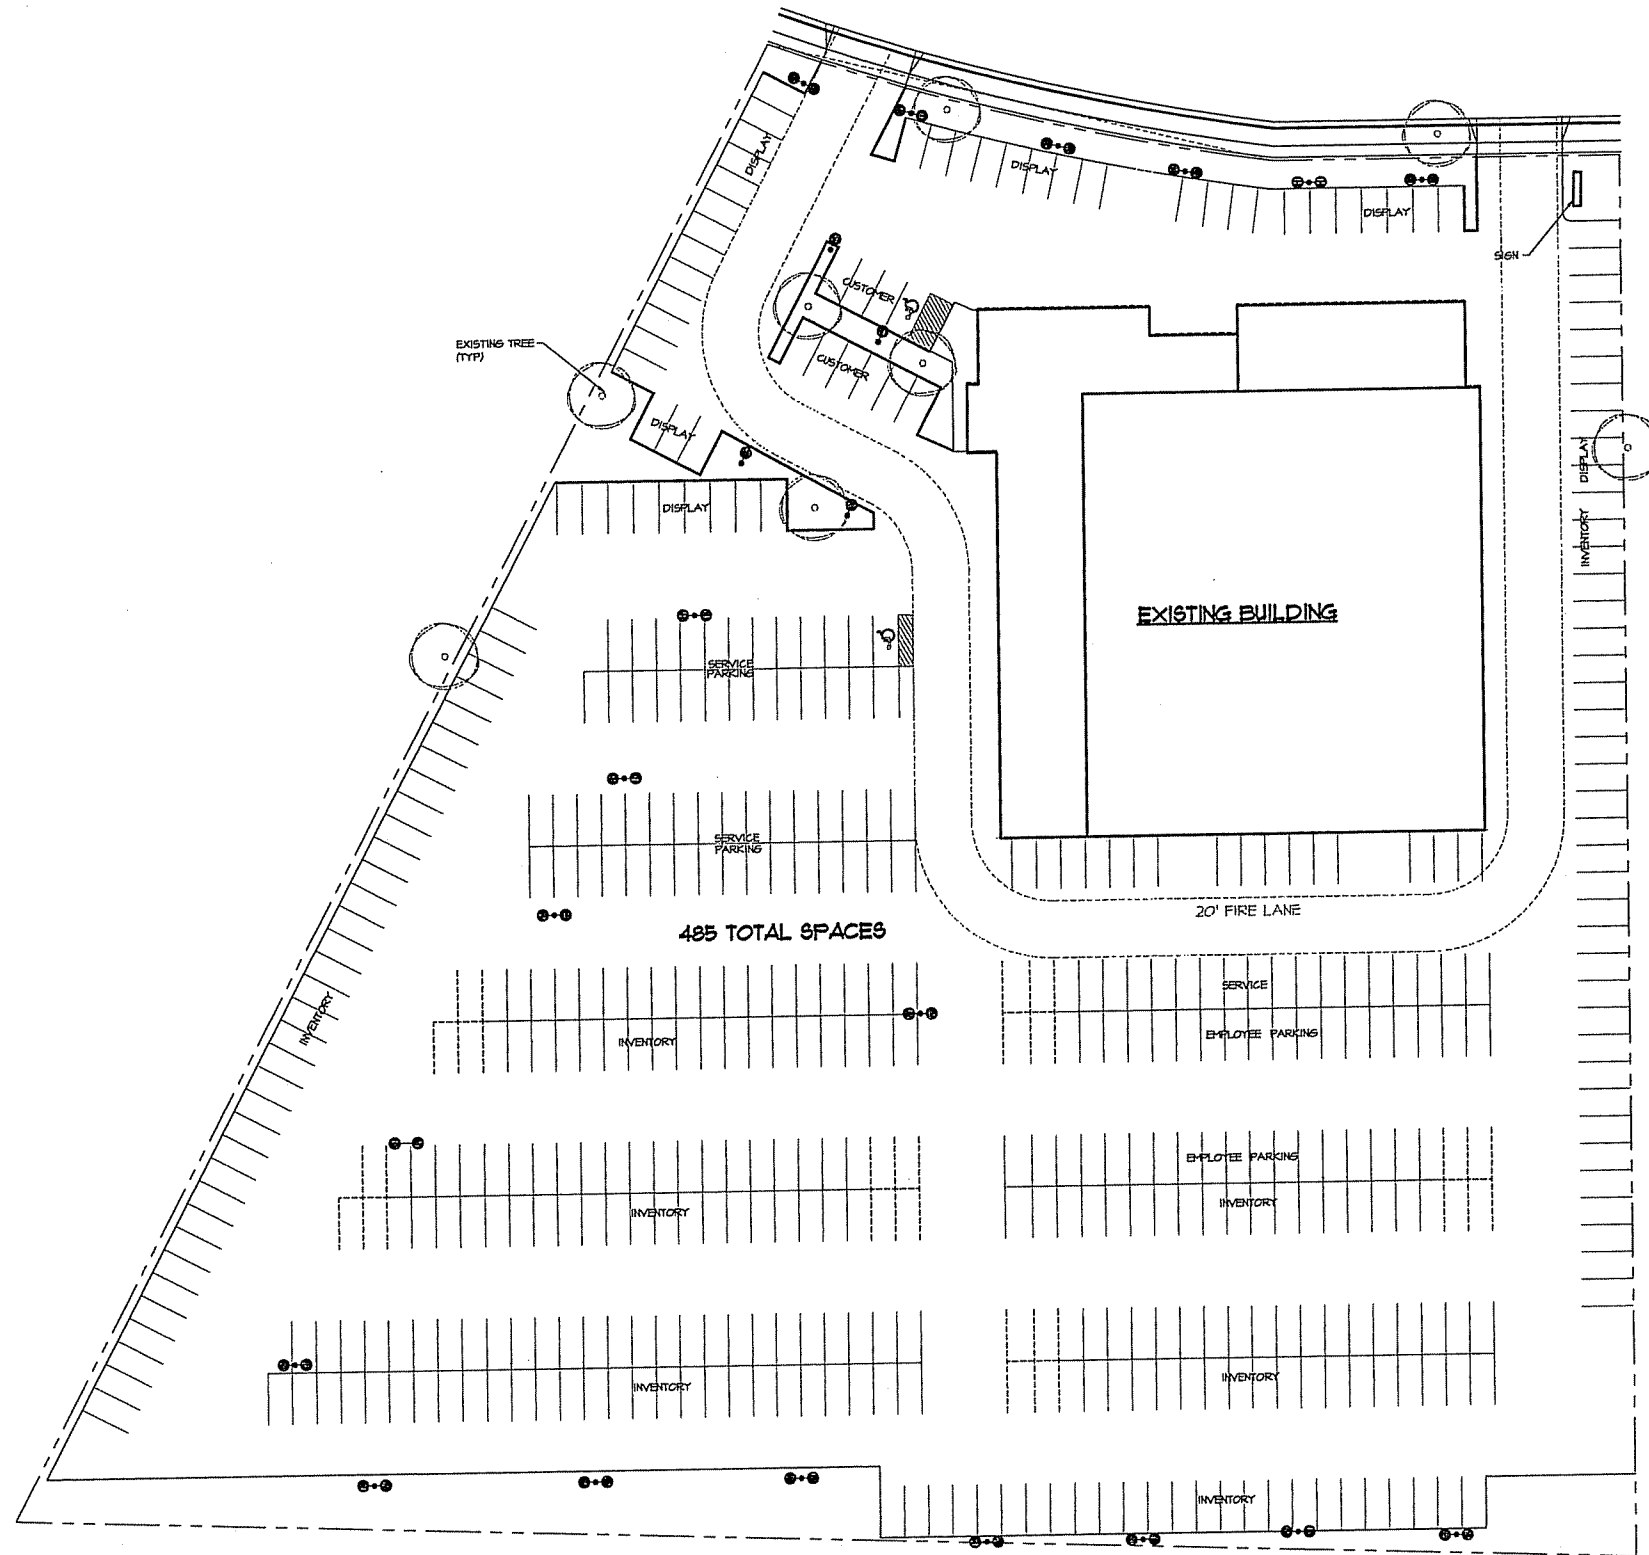


1 EXISTING SITE PLAN
1" = 30'-0"

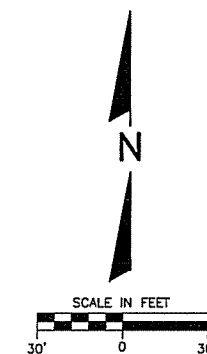

TDI ASSOCIATES, INC.
ARCHITECTS, ENGINEERS, PLANNERS

N8 W22350 JOHNSON DRIVE, SUITE B4
WAUKESHA, WISCONSIN 53186
PHONE 262-409-2530 FAX 262-409-2531

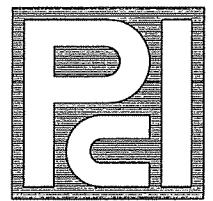

**PROFESSIONAL
CONSULTANTS, INC.**
300 COTTONWOOD AVE # 7
HARTLAND, WISCONSIN 53029
(262) 367-6080

**RUSS DARROW
KIA MADISON**

**6525 ODANA ROAD
MADISON, WISCONSIN**

TDI ASSOCIATES, INC
All Rights Reserved

OWNERSHIP OF DOCUMENTS

This document, and the ideas and design incorporated herein, as an instrument of professional service, is the sole property of TDI Associates, Inc., and is not to be used in whole or in part for any other project or purpose without the expressed written authorization of TDI Associates, Inc.

Sheet Title
**EXISTING
SITE PLAN**

Issued For: _____ Date: _____


Date: **03-19-2013**

Job NO.: **09341.200**


Drawn By: **RJH**

Sheet No.


SD1.0

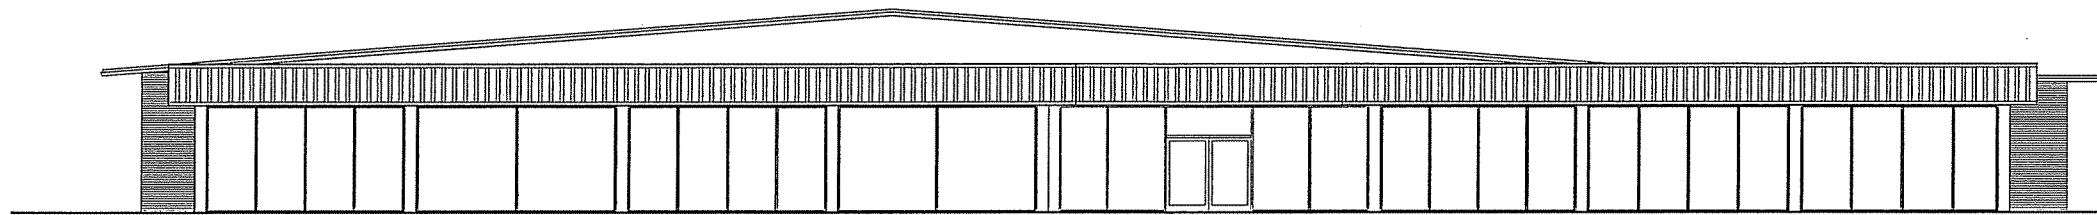


1 EXISTING NORTH ELEVATION
1/8" = 1'-0"

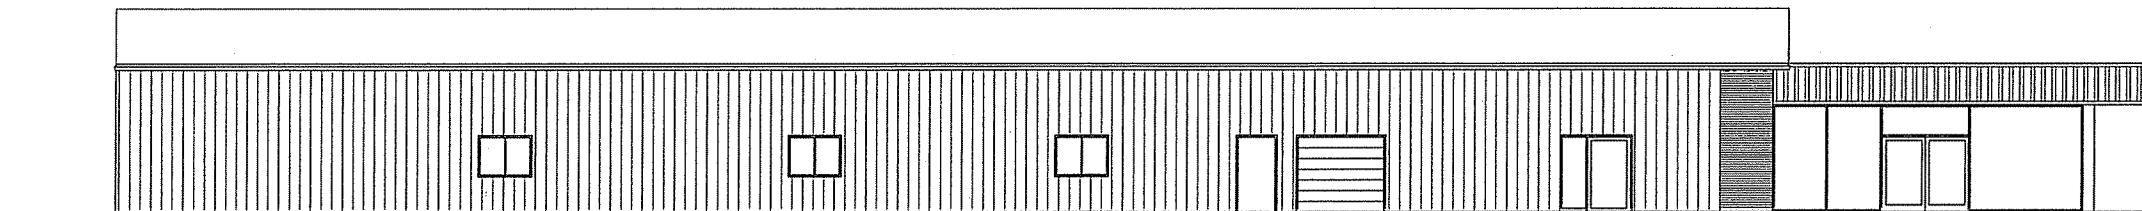


2 EXISTING EAST ELEVATION
1/8" = 1'-0"

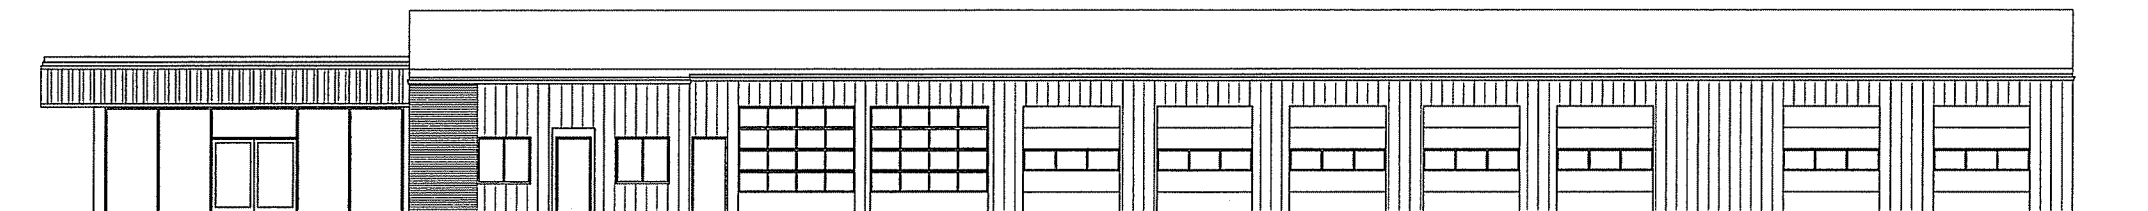

3 EXISTING WEST ELEVATION
1/8" = 1'-0"

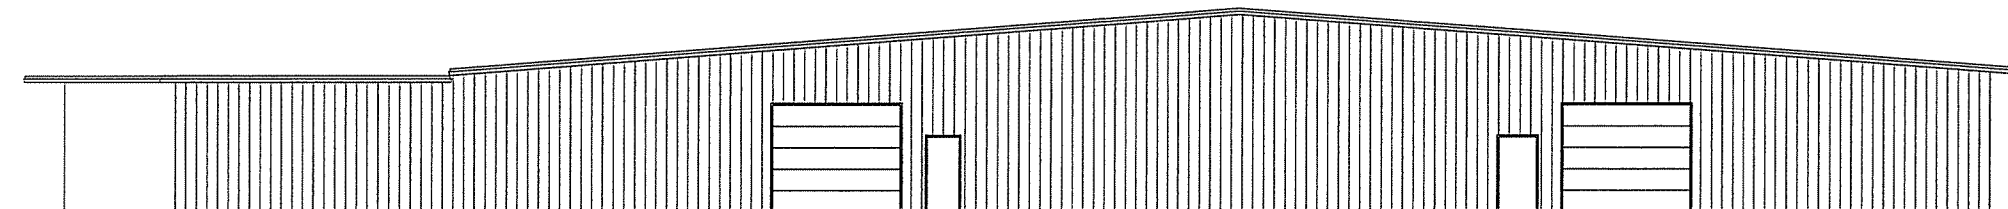


4 EXISTING SOUTH ELEVATION
1/8" = 1'-0"

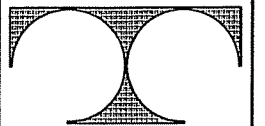

TDI ASSOCIATES, INC.
ARCHITECTS, ENGINEERS, PLANNERS

N8 W22350 JOHNSON DRIVE, SUITE B4
WAUKESHA, WISCONSIN 53186
PHONE 262-409-2530 FAX 262-409-2531

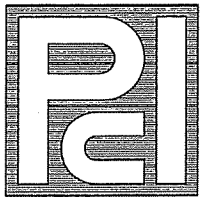

PROFESSIONAL
CONSULTANTS, INC.

300 COTTONWOOD AVE # 7
HARTLAND, WISCONSIN 53029
(262) 367-6080

RUSS DARROW
KIA MADISON

6525 ODANA ROAD
MADISON, WISCONSIN

TDI ASSOCIATES, INC.
All Rights Reserved

OWNERSHIP OF DOCUMENTS

This document, and the ideas and design incorporated herein, as an instrument of professional service, is the sole property of TDI Associates, Inc., and is not to be used in whole or in part for any other project or purpose without the expressed written authorization of TDI Associates, Inc.

Sheet Title
EXISTING
EXTERIOR
ELEVATIONS

Issued For: Date:

Date: 03-19-2013

Job NO.: 09341.200

Drawn By: RJH

Sheet No.


A2.0

F:\09\300\09341\09341-200 Kia Renovation 2011\CURRENT\09341200A1.dwg, 4/3/2013 9:09:36 AM, KIP_Plot to File_2013.pc3




EXISTING FLOOR PLAN

1/8"=1'-0"

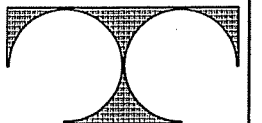

TDI ASSOCIATES, INC.
ARCHITECTS, ENGINEERS, PLANNERS

N8 W22350 JOHNSON DRIVE, SUITE B4
WAUKESHA, WISCONSIN 53186
PHONE 262-409-2530 FAX 262-409-2531

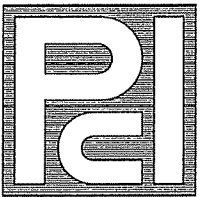

PROFESSIONAL
CONSULTANTS, INC.

300 COTTONWOOD AVE # 7
HARTLAND, WISCONSIN 53029
(262) 367-6080

RUSS DARROW
KIA MADISON

6525 ODANA ROAD
MADISON, WISCONSIN

TDI ASSOCIATES, INC.
All Rights Reserved

OWNERSHIP OF DOCUMENTS

This document, and the ideas and design incorporated herein, as an instrument of professional service, is the sole property of TDI Associates, Inc., and is not to be used in whole or in part for any other project or purpose without the expressed written authorization of TDI Associates, Inc.

Sheet Title
EXISTING
FLOOR PLAN

Issued For: Date:

Date: 03-19-2013

Job NO.: 09341.200

Drawn By: R.J.H.

Sheet No.

A1.0