

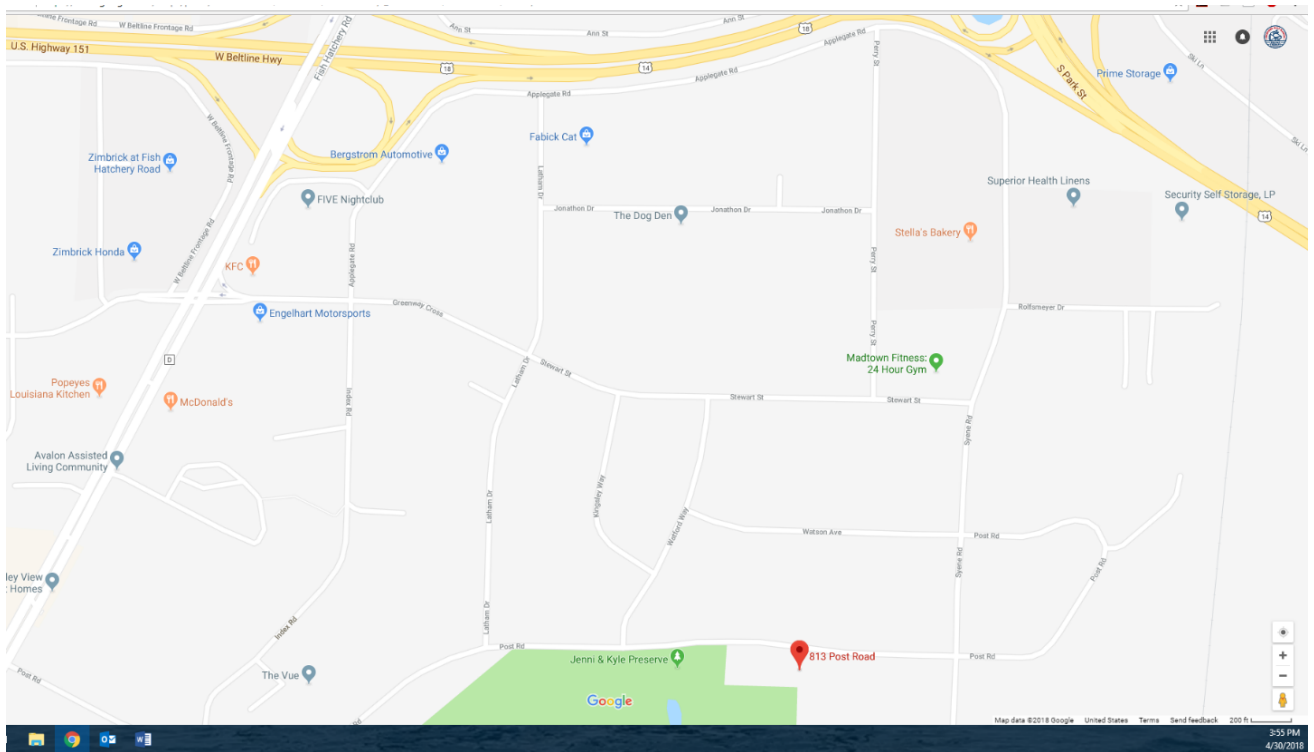


The Big Dane Collective Conditional Use Application


Vicinity Maps

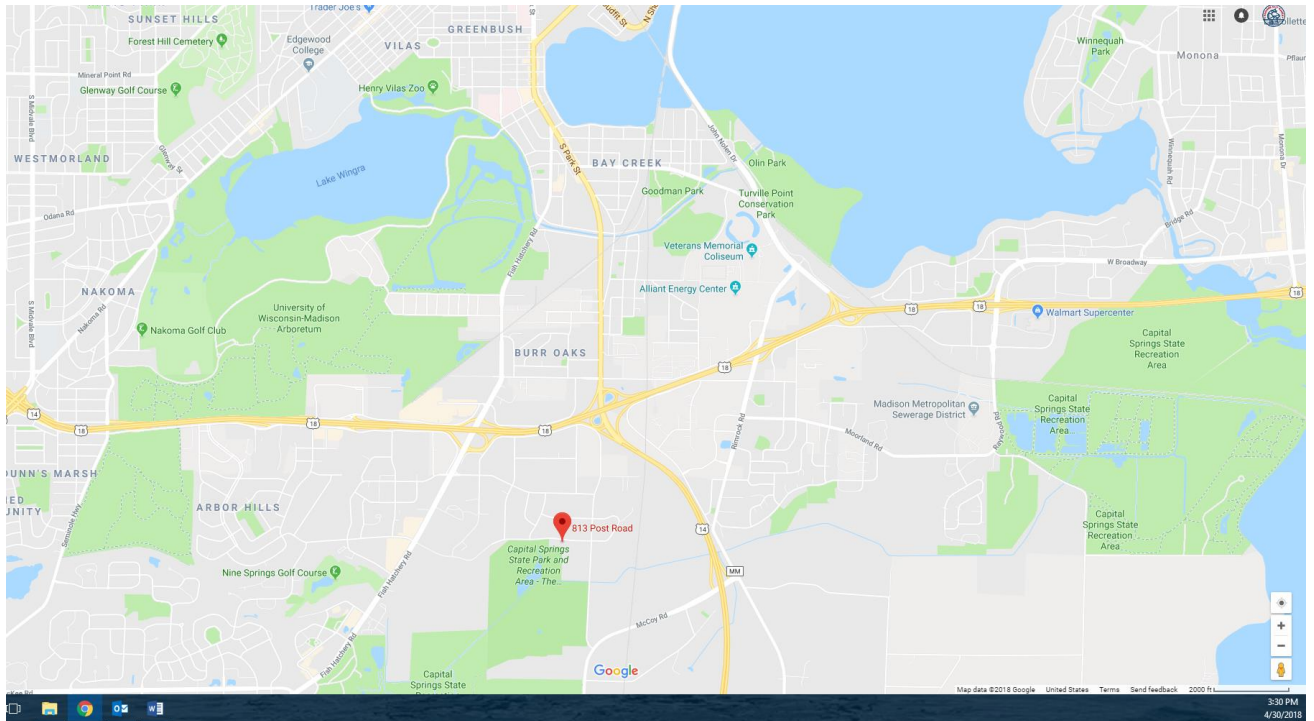

The Big Dane Collective Conditional Use Application

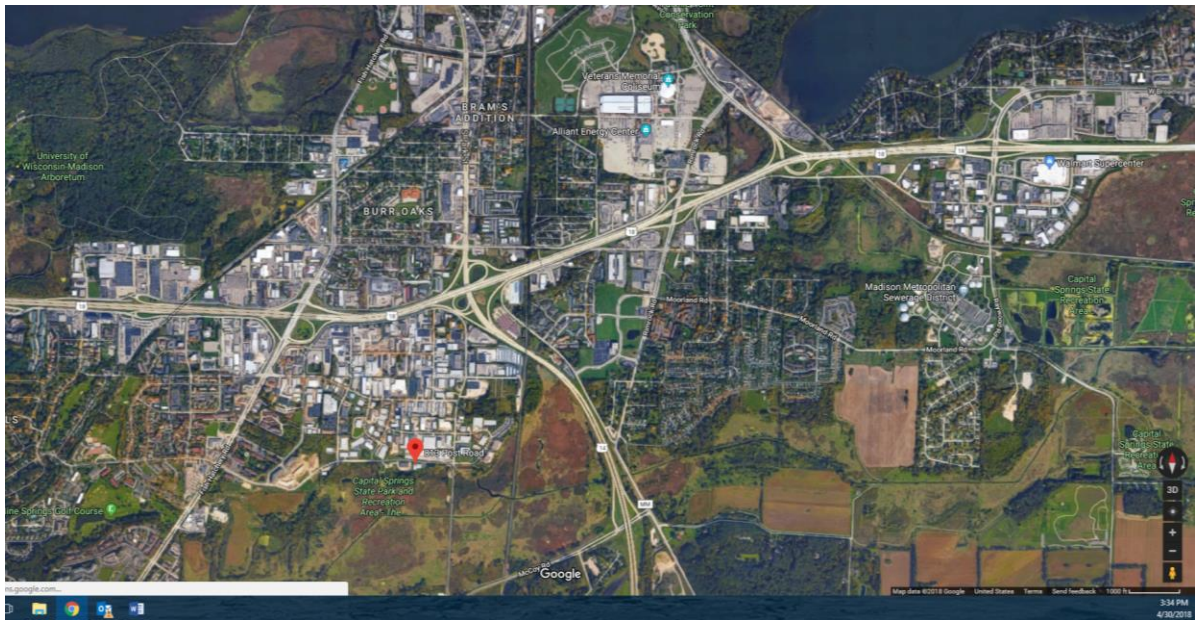

813 Post Rd
3-28-01

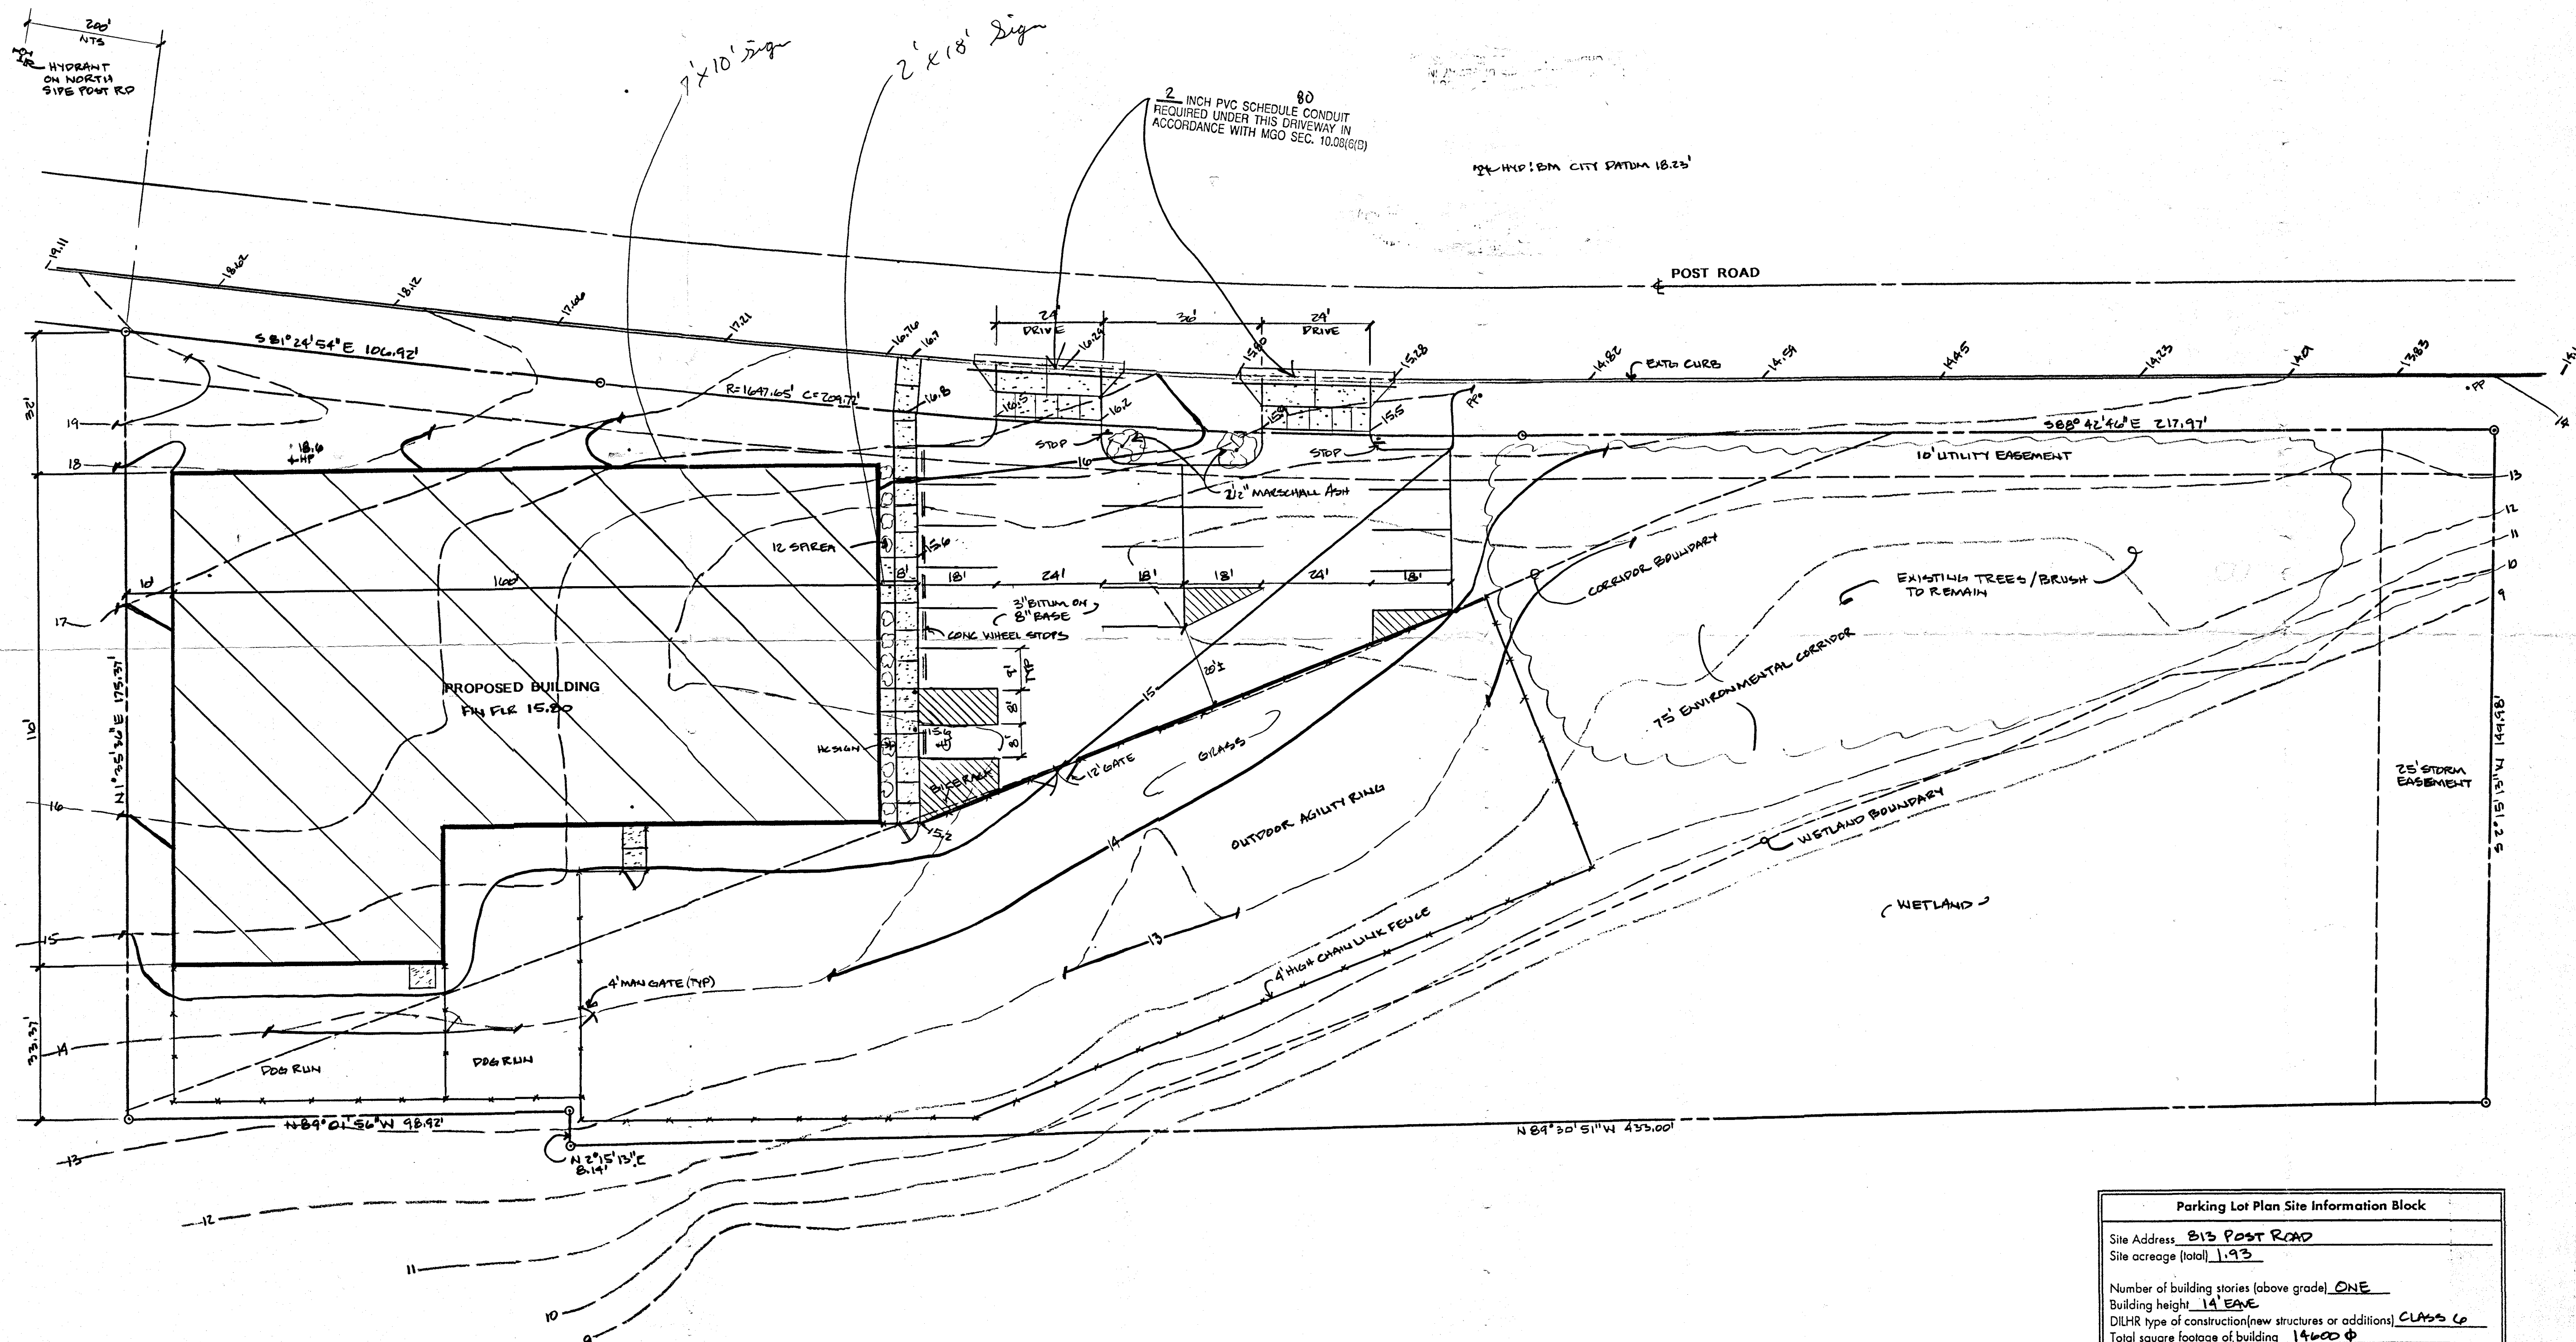

SITE PLAN

$$1'' = 20'$$

N↑

Parking Lot Plan Site Information Block

Site Address: 813 POST ROAD
Site acreage (total): 1.93

Number of building stories (above grade): ONE
Building height: 14' EAVE
DILHR type of construction (new structures or additions): CLASS C
Total square footage of building: 14,600 sq.

Use of property: DOG TRAINING FACILITY
Gross square feet of office: 4 EMPLOYEES
Gross square feet of retail area: _____
Number of employees in warehouse: _____
Number of employees in processing area: _____
Capacity of restaurant/place of assembly: 36 STUDENTS (DOG)

Number of bicycle stalls shown: 4

Number of parking stalls: _____ shown

Small car	—
Large car	17
Accessible	3
Total	18

Number of trees shown: >20

SHEET INDEX

- A-1 SITE PLAN
- A-2 FLOOR PLAN
- A-3 SECTIONS & SCHEDULES
- A-4 ELEVATIONS
- S-1 FOUNDATION PLAN

Plan/Parking Facility Approval	
Address	813 POST RD
Contact Person	Phone Tom McCoy 849-7877
Zoning	Date 3/28/01
Lighting	Date
Traffic Engineering	Date
Civil Engineering	Date 3/30/01
LDAP Fee	Drainage Fee Retention Fee
Fire	Date Paid 4-19-01
	Date 4/3/01

 McCoy ENGINEERING 605 Knightbridge Rd. • Waukegan, WI • 53597 Phone: 608-848-7877 • Fax: 608-848-7899		DRAWN BY:  APPROV BY:
PROJECT: MAD CITY DOG TRAINING	DATE: 2-9-01 SCALE: A-S SHOWN	
LOCATION: 813 POST RD MADISON, WI	DRAWING NO: T0023	
SHEET TITLE: SITE PLAN	SHEET NO: A-1	