

Consultant

Notes

Revisions

Rezoning Application - May 22, 2013

Project Title

Silicon Prairie Apartments

9414 Silicon Prairie Parkway

Drawing Title  
 Concept Site Plan


Project No.

1302

Drawing No.

C-1.0

This document contains confidential or proprietary information of Knothe & Bruce Architects. Neither this document nor the information herein is to be reproduced, distributed, copied, or disclosed, either in whole or in part, except as specifically authorized by Knothe & Bruce Architects. Knothe & Bruce Architects is a Limited Liability Company of Wisconsin.

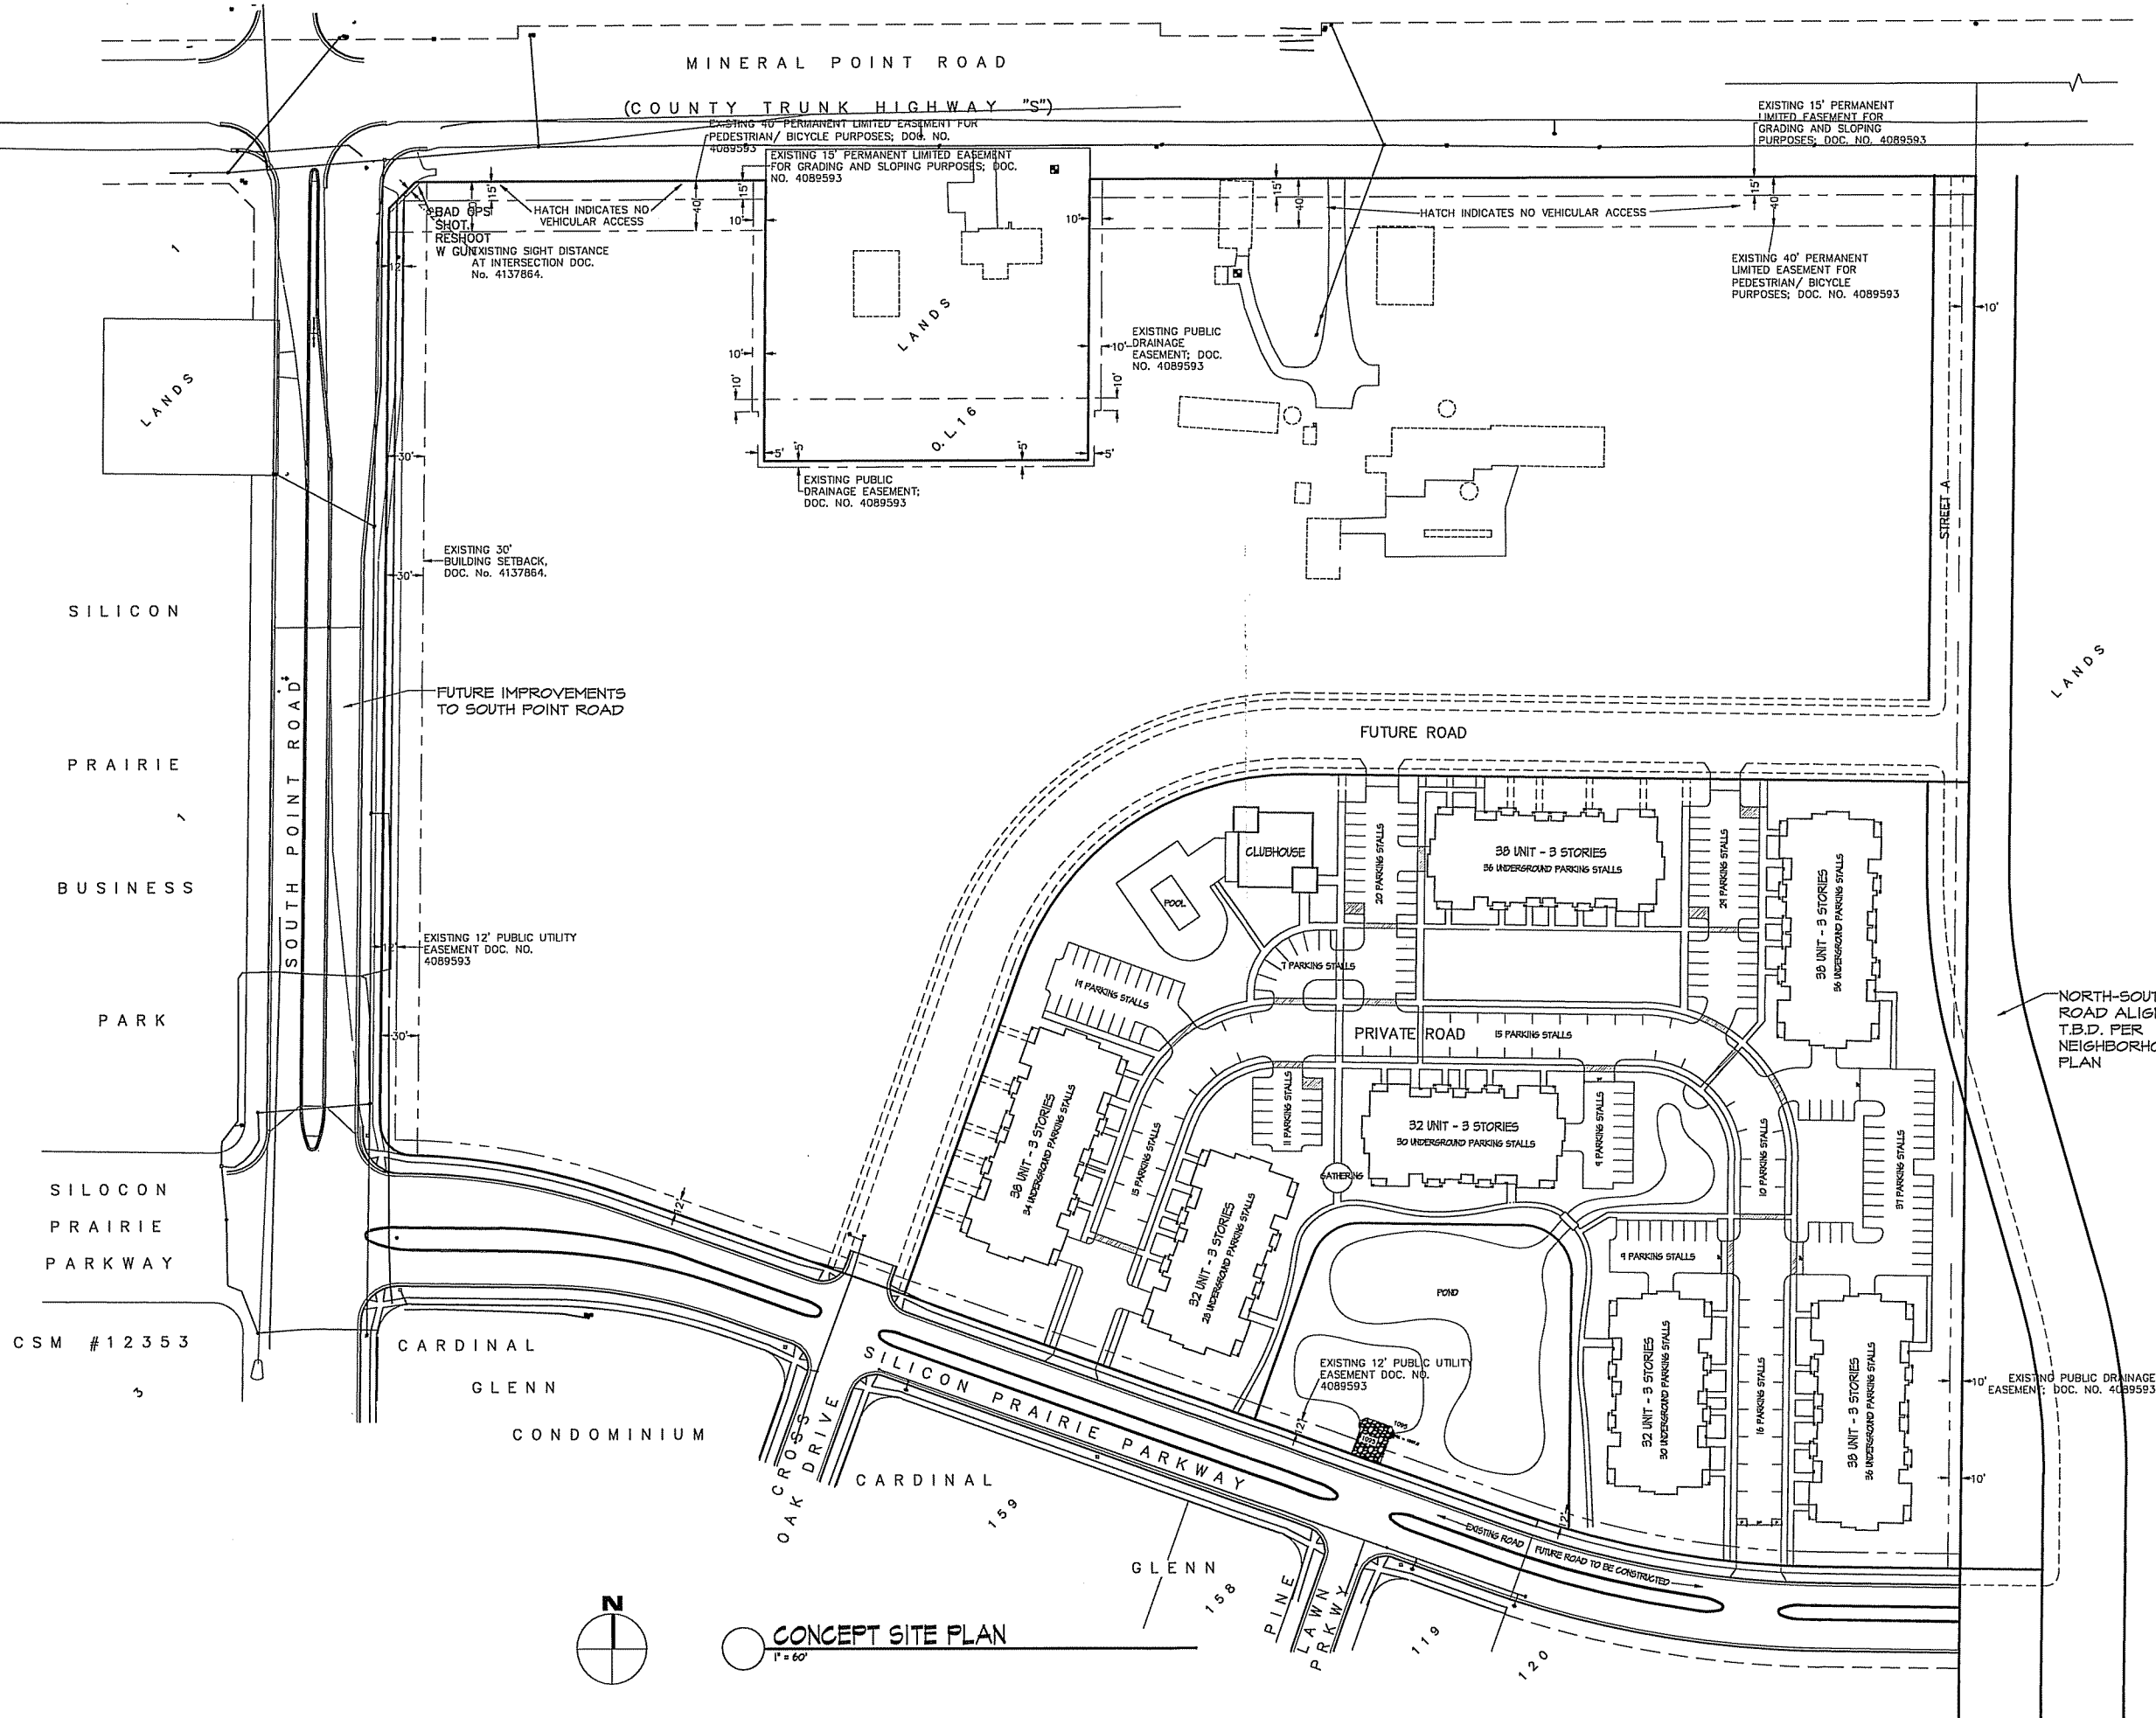

CONCEPT SITE PLAN  
 1" = 60'