



Time: 1/29/2019 12:08:25 PM

Scale: 1 In = 400 Ft


Session: C:\Users\enmaa\Desktop\storm_san_maa.gts

City of Madison, WI - GIS/Mapping data

Printed By: enmaa

Disclaimer: The City makes no representation about the accuracy of these records and shall not be liable for any damages

— Culvert Crossing Locations

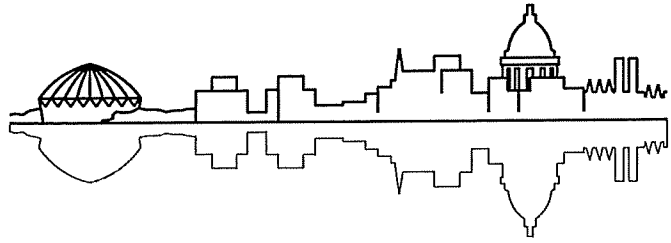

Madison, Wisconsin

CITY OF MADISON

CITY ENGINEERING DIVISION

DEPARTMENT OF PUBLIC WORKS

PLAN OF PROPOSED IMPROVEMENT

PUBLIC IMPROVEMENT PROJECT APPROVED
 MARCH 17, 2020
 BY THE COMMON COUNCIL OF MADISON, WISCONSIN

PUBLIC IMPROVEMENT DESIGN APPROVED BY:

City Engineer _____ Date _____

STREET DESIGNED BY:

PAVEMENT MARKINGS & TRAFFIC CONTROL DESIGNED BY:

WATER MAIN DESIGNED BY:

SANITARY SEWER DESIGNED BY:

STORM SEWER DESIGNED BY:


INDEX OF SHEETS

SHEET NO.	1	TITLE
SHEET NO.	2	PROJECT EXTENTS OVERVIEW
SHEET NO.	3	DETAILS
SHEET NO.	EC1-EC3	EROSION CONTROL PLAN
SHEET NO.	PI	SCHROEDER RD. PLAN & PROFILE
SHEET NO.	UI-U5	STORM PLAN & PROFILE
SHEET NO.	U6-U7	STORM SEWER SCHEDULE
SHEET NO.	XI-X4	CHANNEL CROSS SECTIONS
SHEET NO.	W1	WATER PLAN & PROFILE
SHEET NO.	W2	WATER IMPACT PLAN
SHEET NO.	W3	WATER ESTIMATE OF MATERIALS
SHEET NO.	PM1-PM2	PAVEMENT MARKINGS
SHEET NO.	TC1-TC4	TRAFFIC CONTROL PLAN
SHEET NO.	DT1	BIKE PATH DETOUR PLAN


MCKENNA BLVD. FLOOD MITIGATION - PHASE 2 (GREENTREE POND TO N. STRUCK ST)

CITY PROJECT NO. 12746
 8536

PRELIMINARY PLANS - NOT FOR CONSTRUCTION

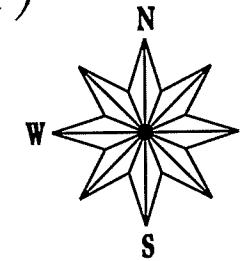



PROJECT EXTENTS

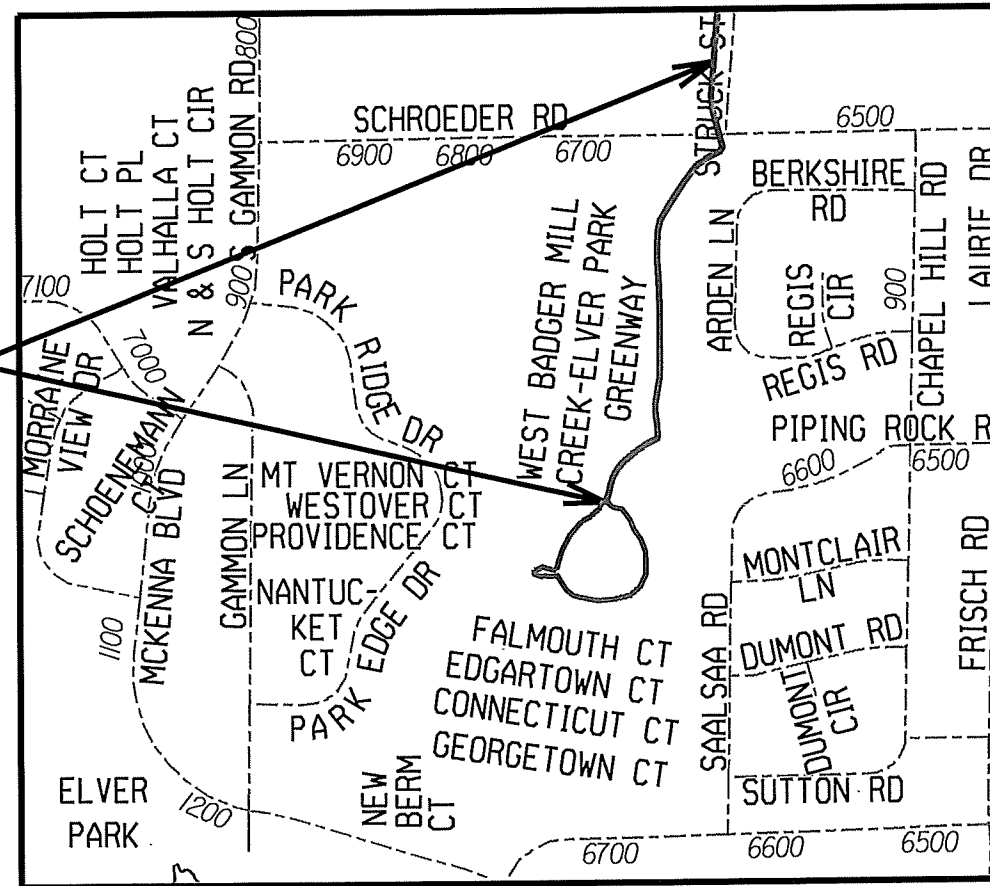


CONVENTIONAL SIGNS	
FIELD VERIFY ALL UTILITY LOCATIONS	
GAS	— G —
STORM SEWER	— ST —
SANITARY SEWER	— SAN —
WATER	— W —
OVERHEAD ELECTRIC	— OH —
POWER POLE	□

NOTES:
 ALL GUTTERS SHALL DRAIN WITH A MINIMUM GRADE OF 0.50% TOWARD STORM SEWER INLETS.
 SIDEWALK RAMPS AND CURB THRU SIDEWALK RAMPS SHALL HAVE A MAXIMUM SLOPE OF 1" PER 12". SIDEWALK AND CURB RAMPS SHALL BE CONSTRUCTED WITH A SIDE SLOPE OF 2.00%.
 SIDEWALK SHALL HAVE A MINIMUM LONGITUDINAL SLOPE OF 0.50% AND A MAXIMUM LONGITUDINAL SLOPE OF 5.00% EXCEPT WHERE STREET GRADES EXCEED 5.00%.

PLOT SCALE: _____
 REV. DATE: _____
 ORIGINATOR: CITY OF MADISON, STREETS DIVISION

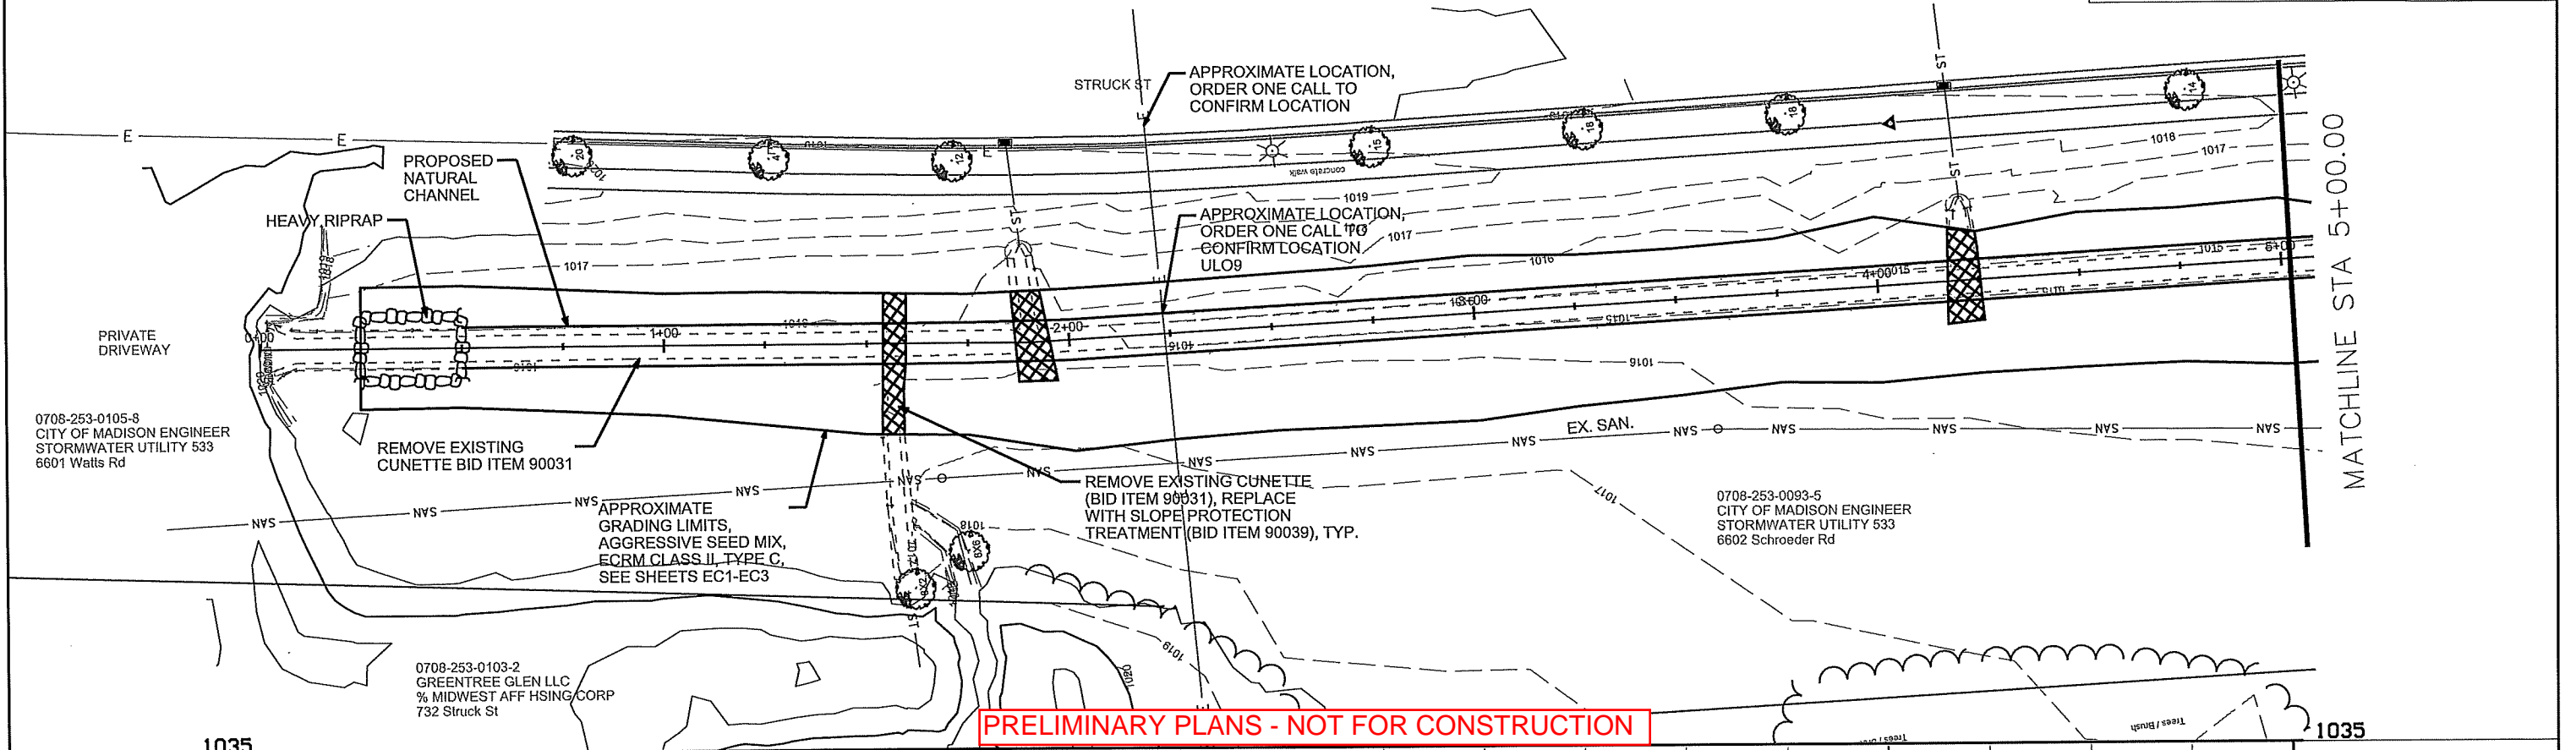 

PRELIMINARY PLANS - NOT FOR CONSTRUCTION

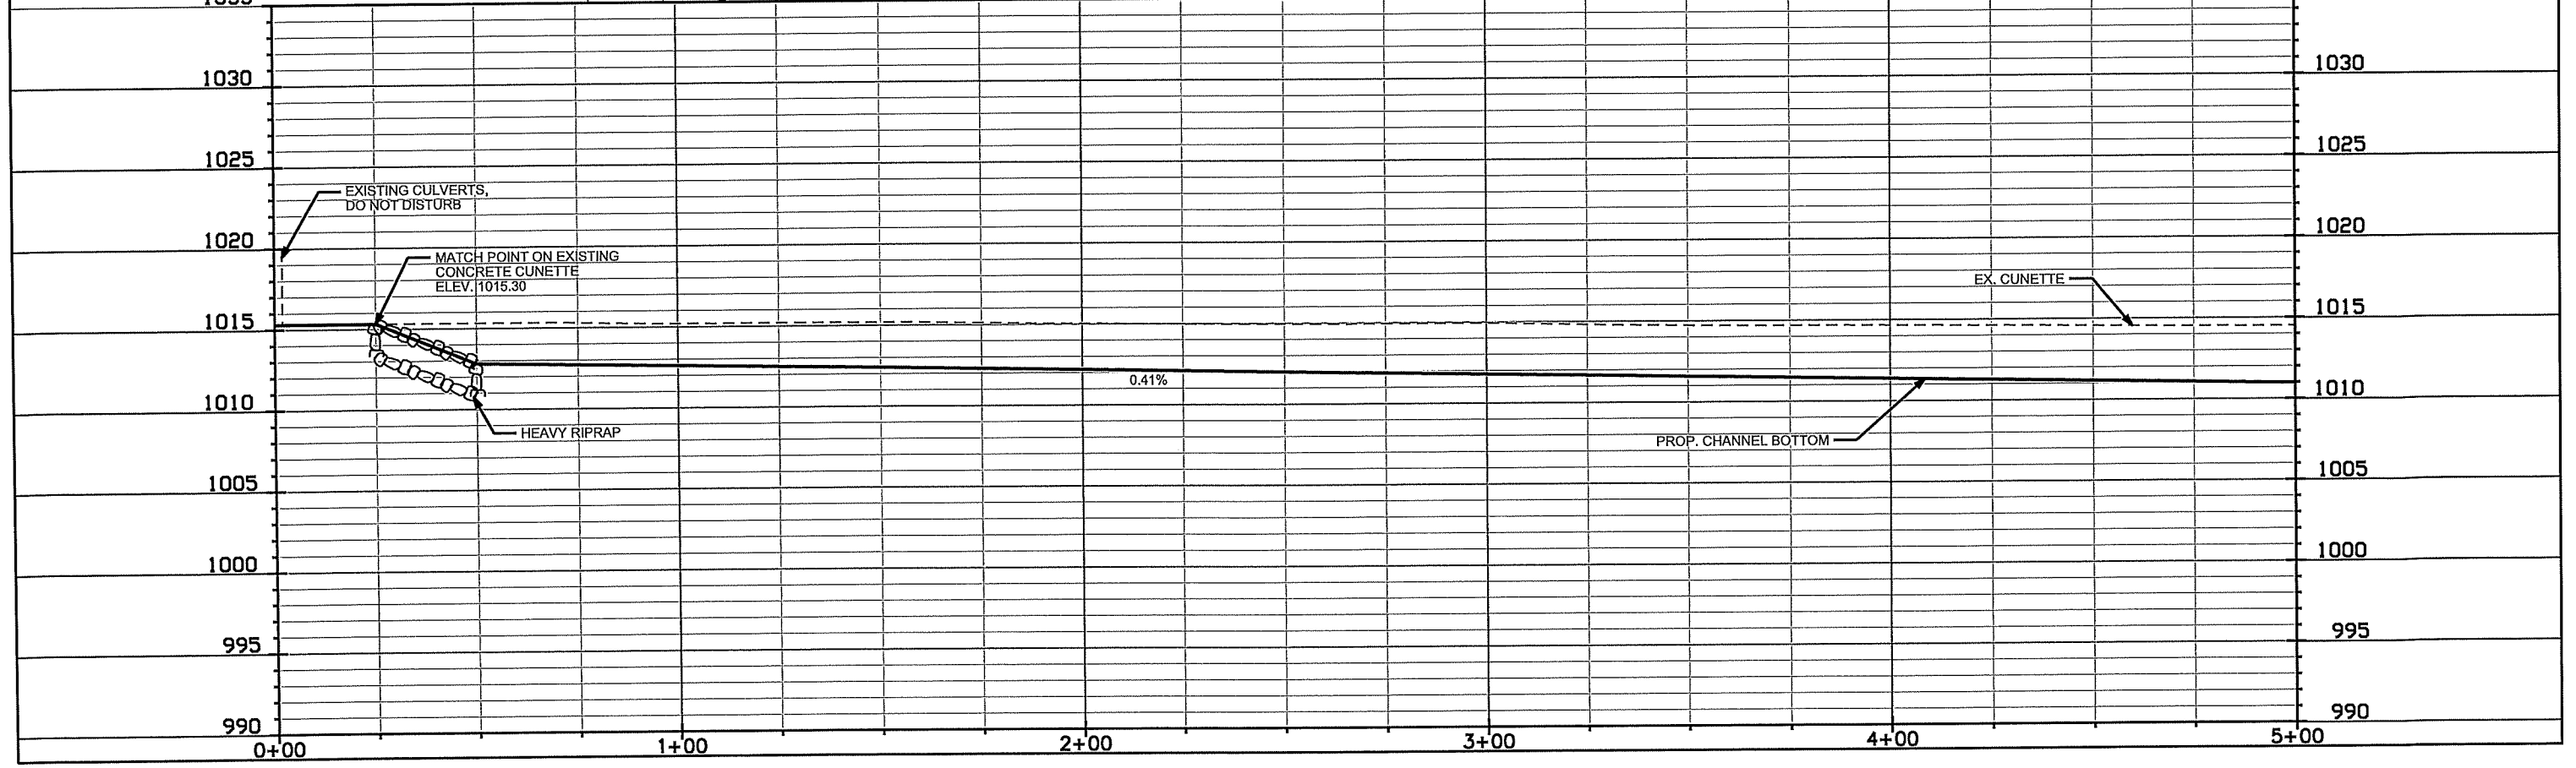


PLOT SCALE: _____


PLOT NAME: _____

REV. DATE: _____

ORIGINATOR: CITY OF MADISON, STREETS DIVISION

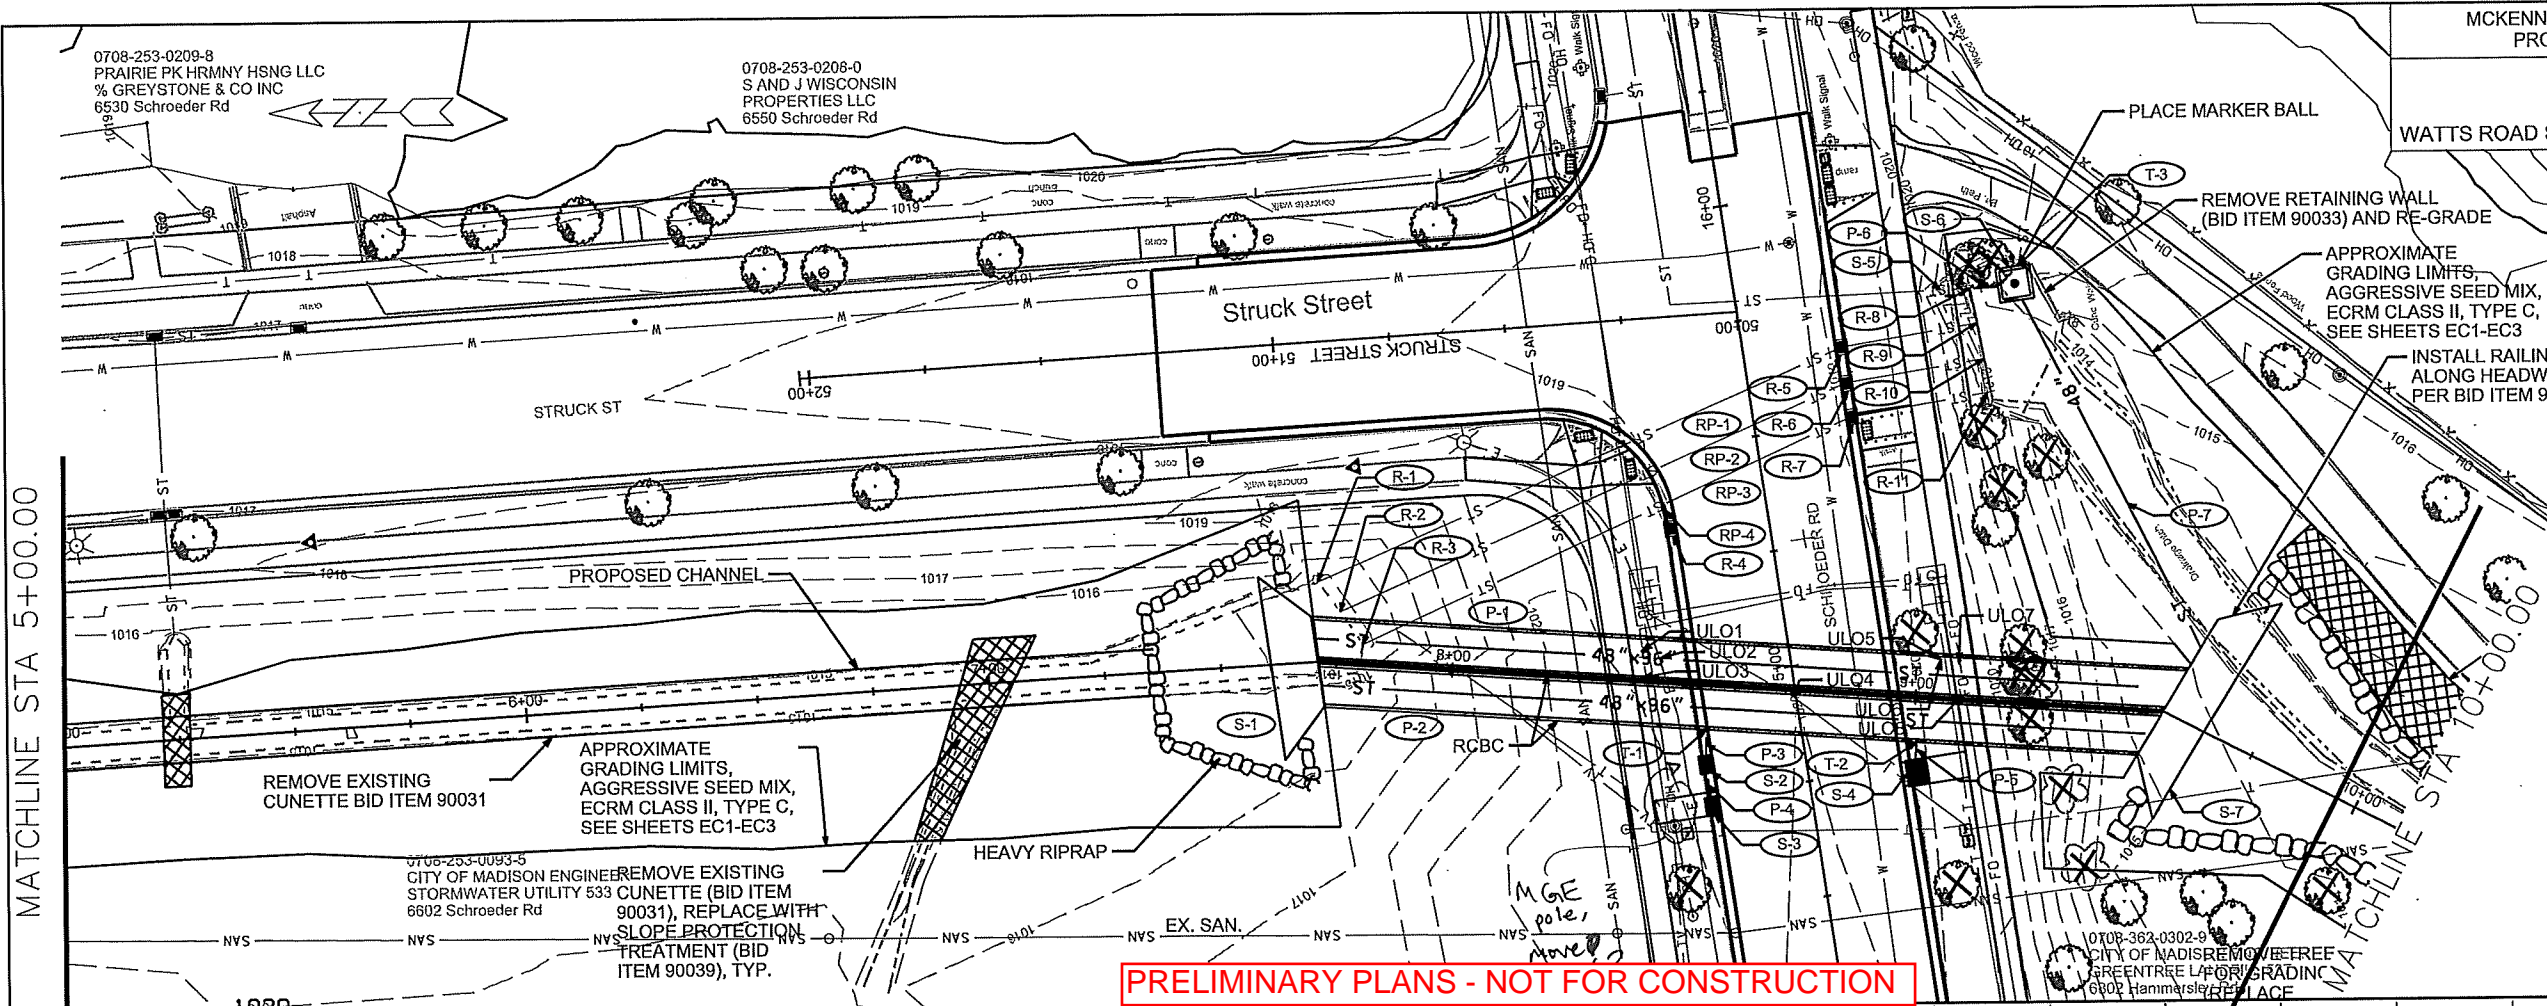

PRELIMINARY PLANS - NOT FOR CONSTRUCTION

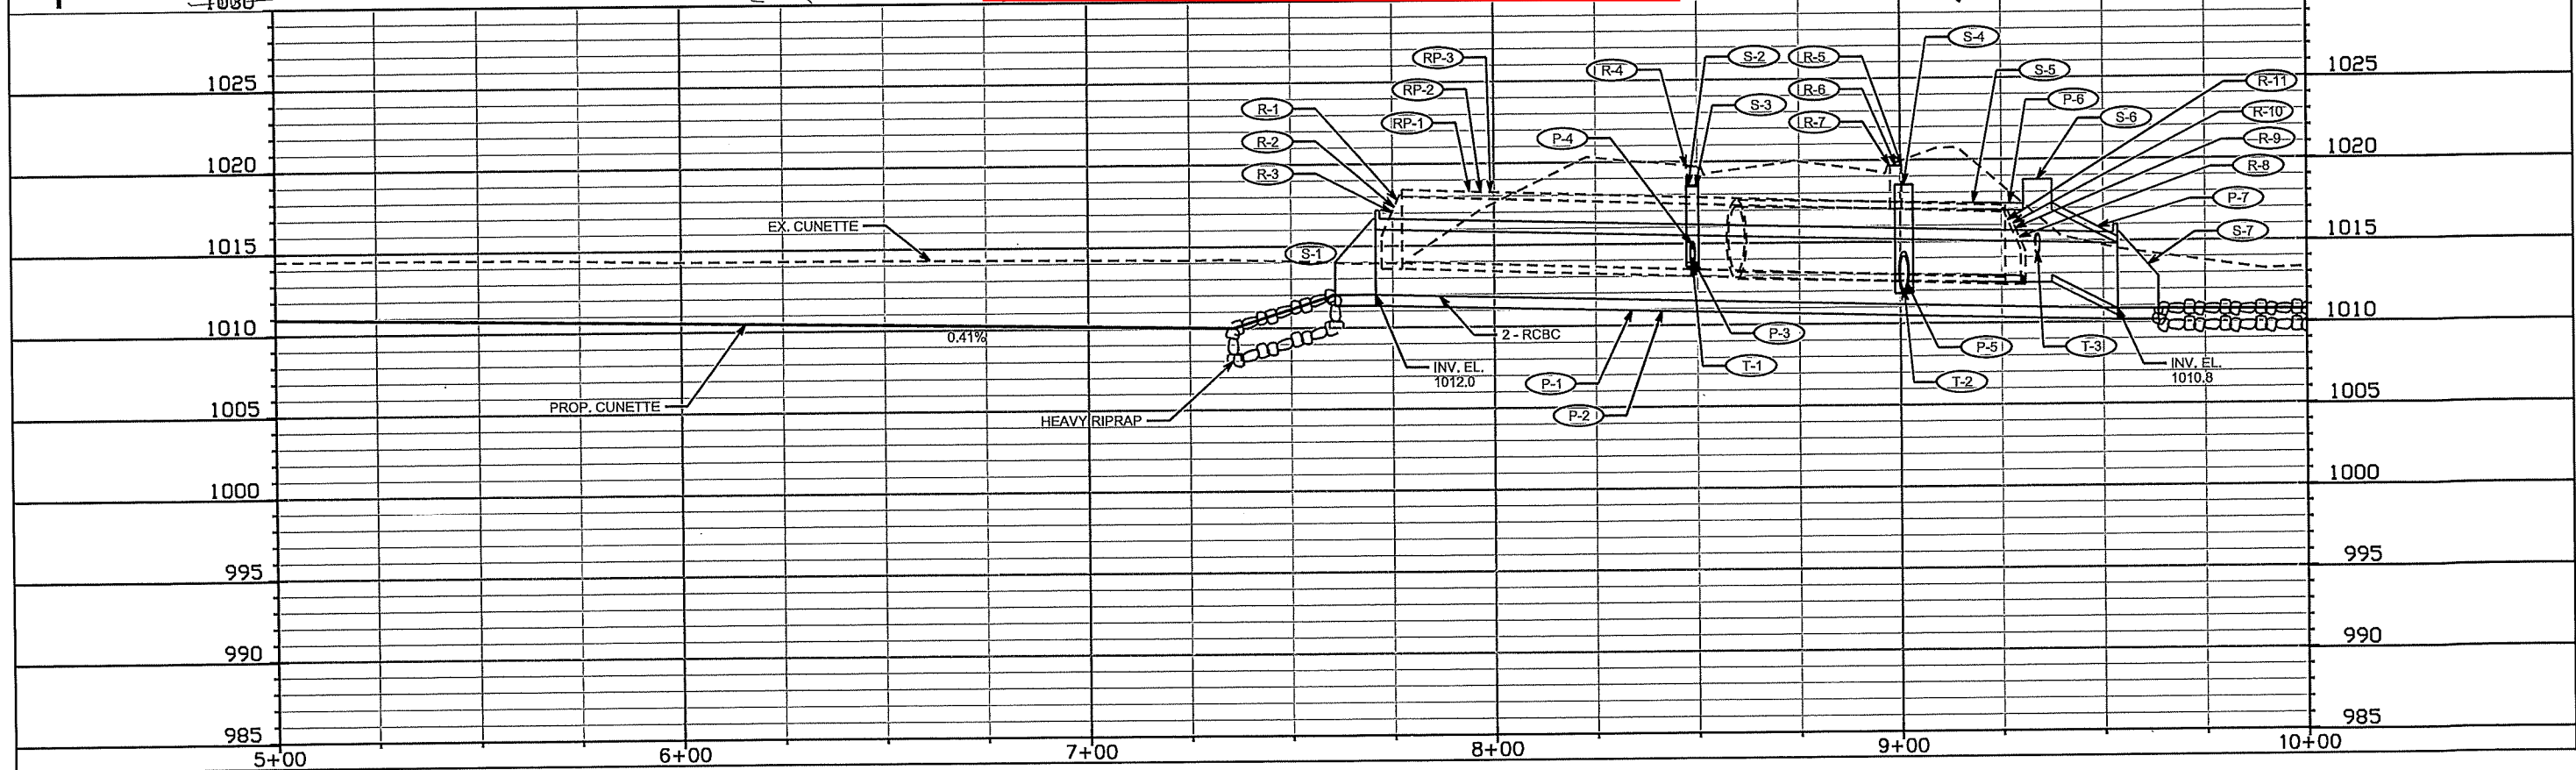

PLOT SCALE: _____



PLOT NAME: _____

REV. DATE: _____


ORIGINATOR: CITY OF MADISON, STREETS DIVISION

PLAN AND PROFILE

SCHROEDER ROAD SECTION CITY OF MADISON

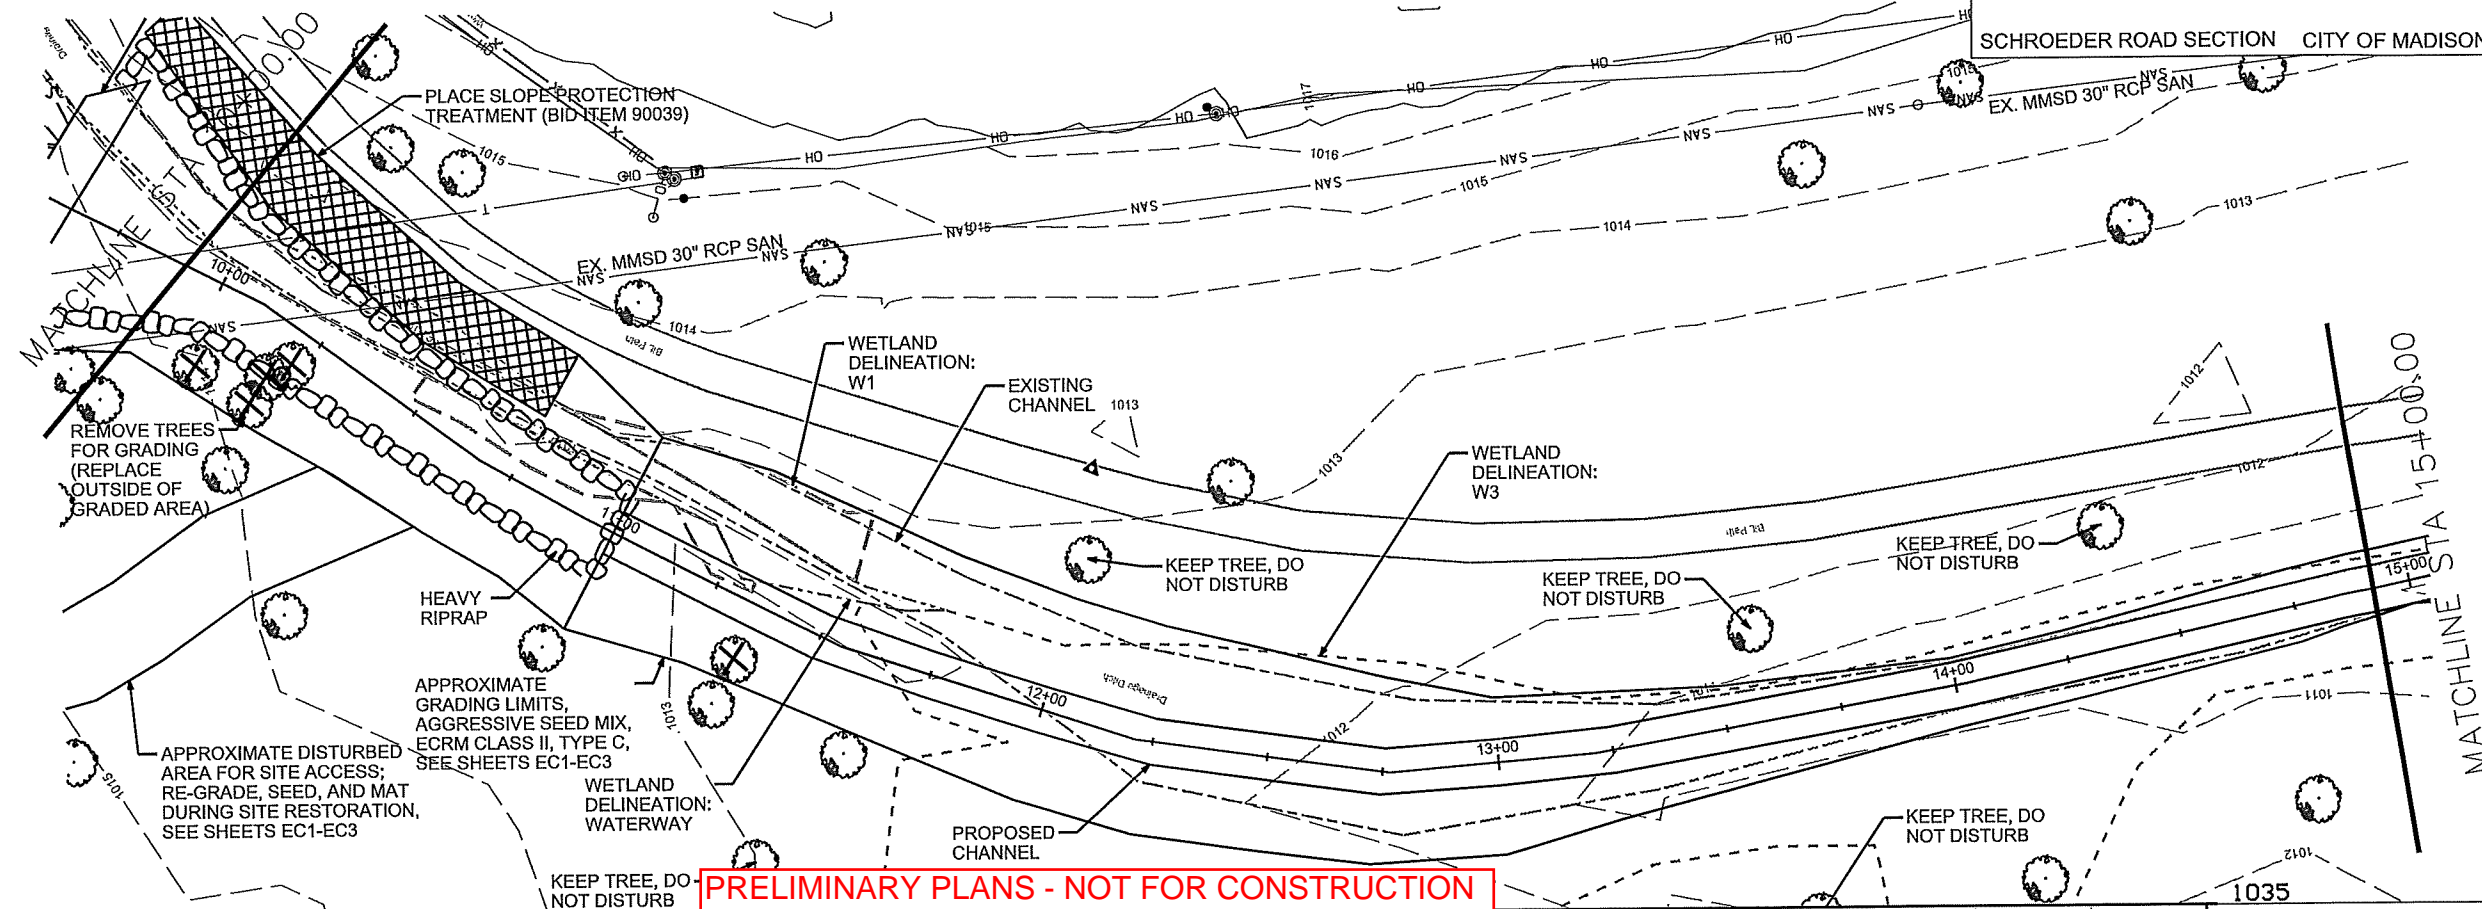 

PRELIMINARY PLANS - NOT FOR CONSTRUCTION

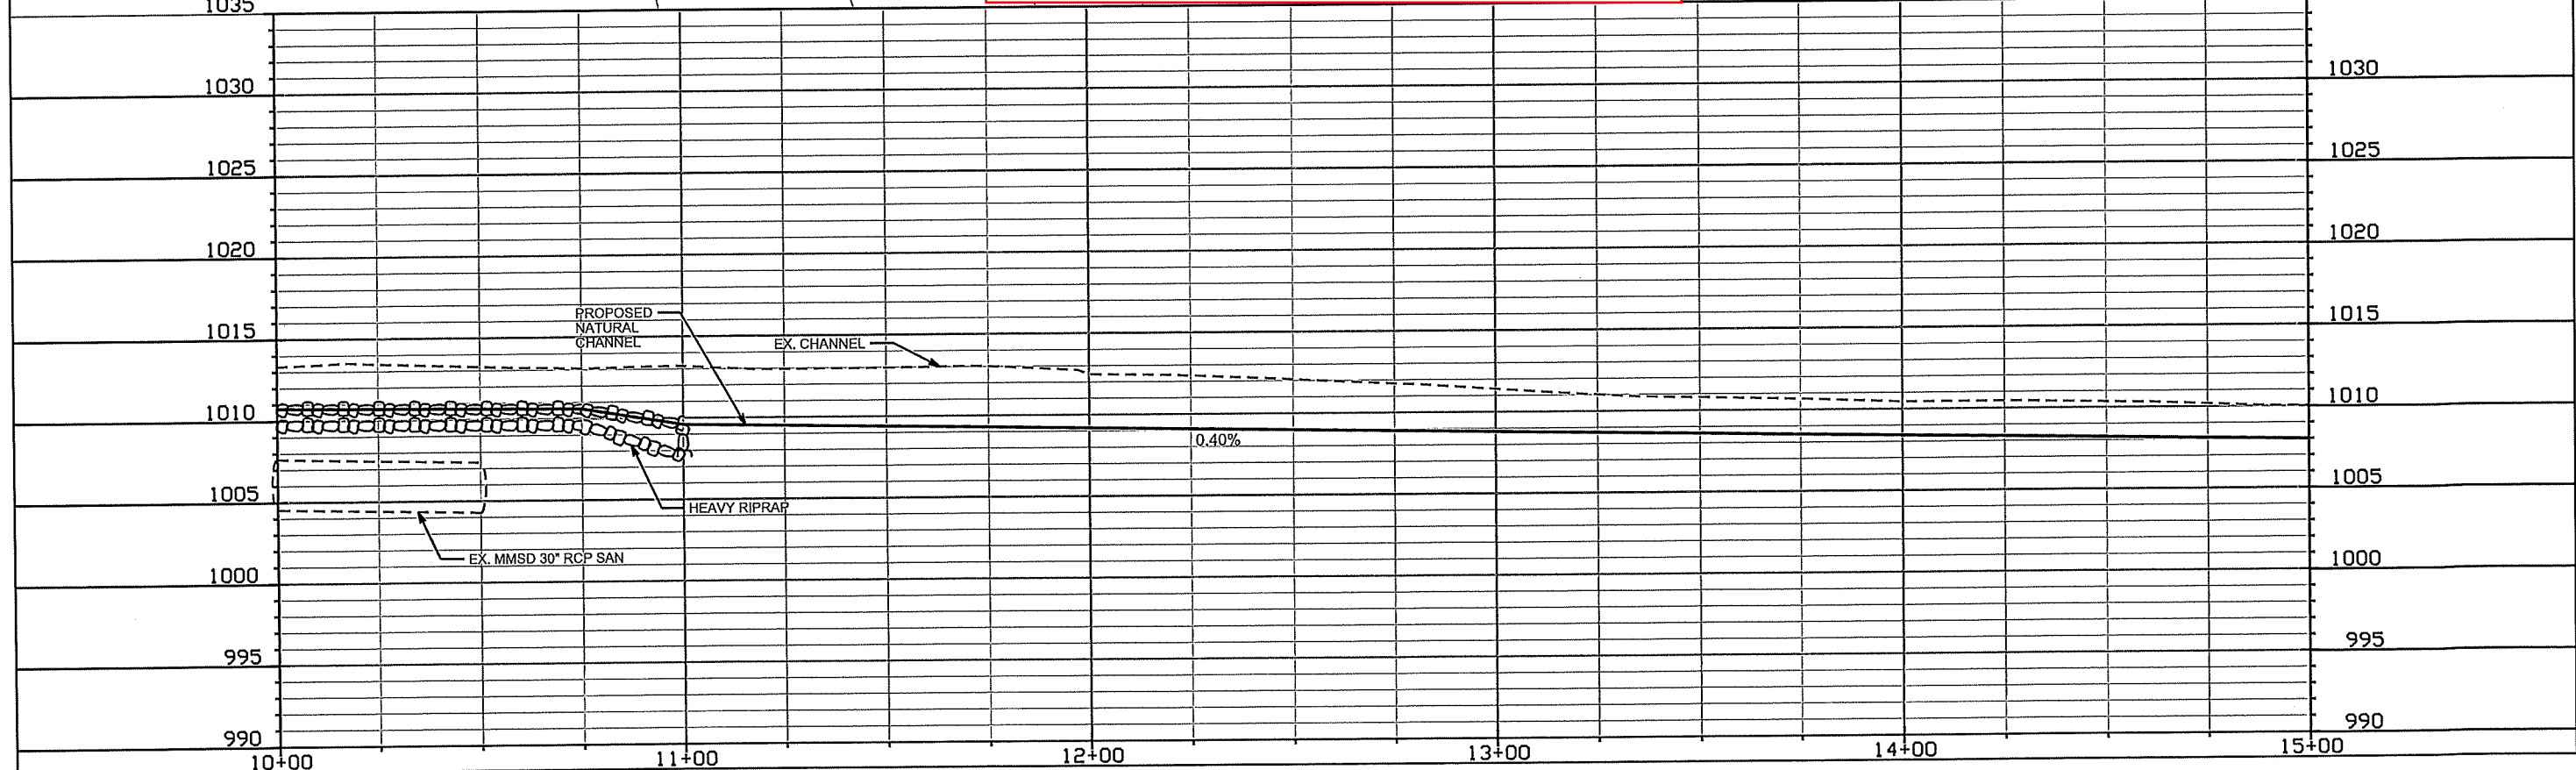


PLOT SCALE: _____

PLOT NAME: _____

REV. DATE: _____

ORIGINATOR: CITY OF MADISON, STREETS DIVISION

 


PLOT SCALE: _____


PLOT NAME: _____


REV. DATE: _____

ORIGINATOR: CITY OF MADISON, STREET'S DIVISION

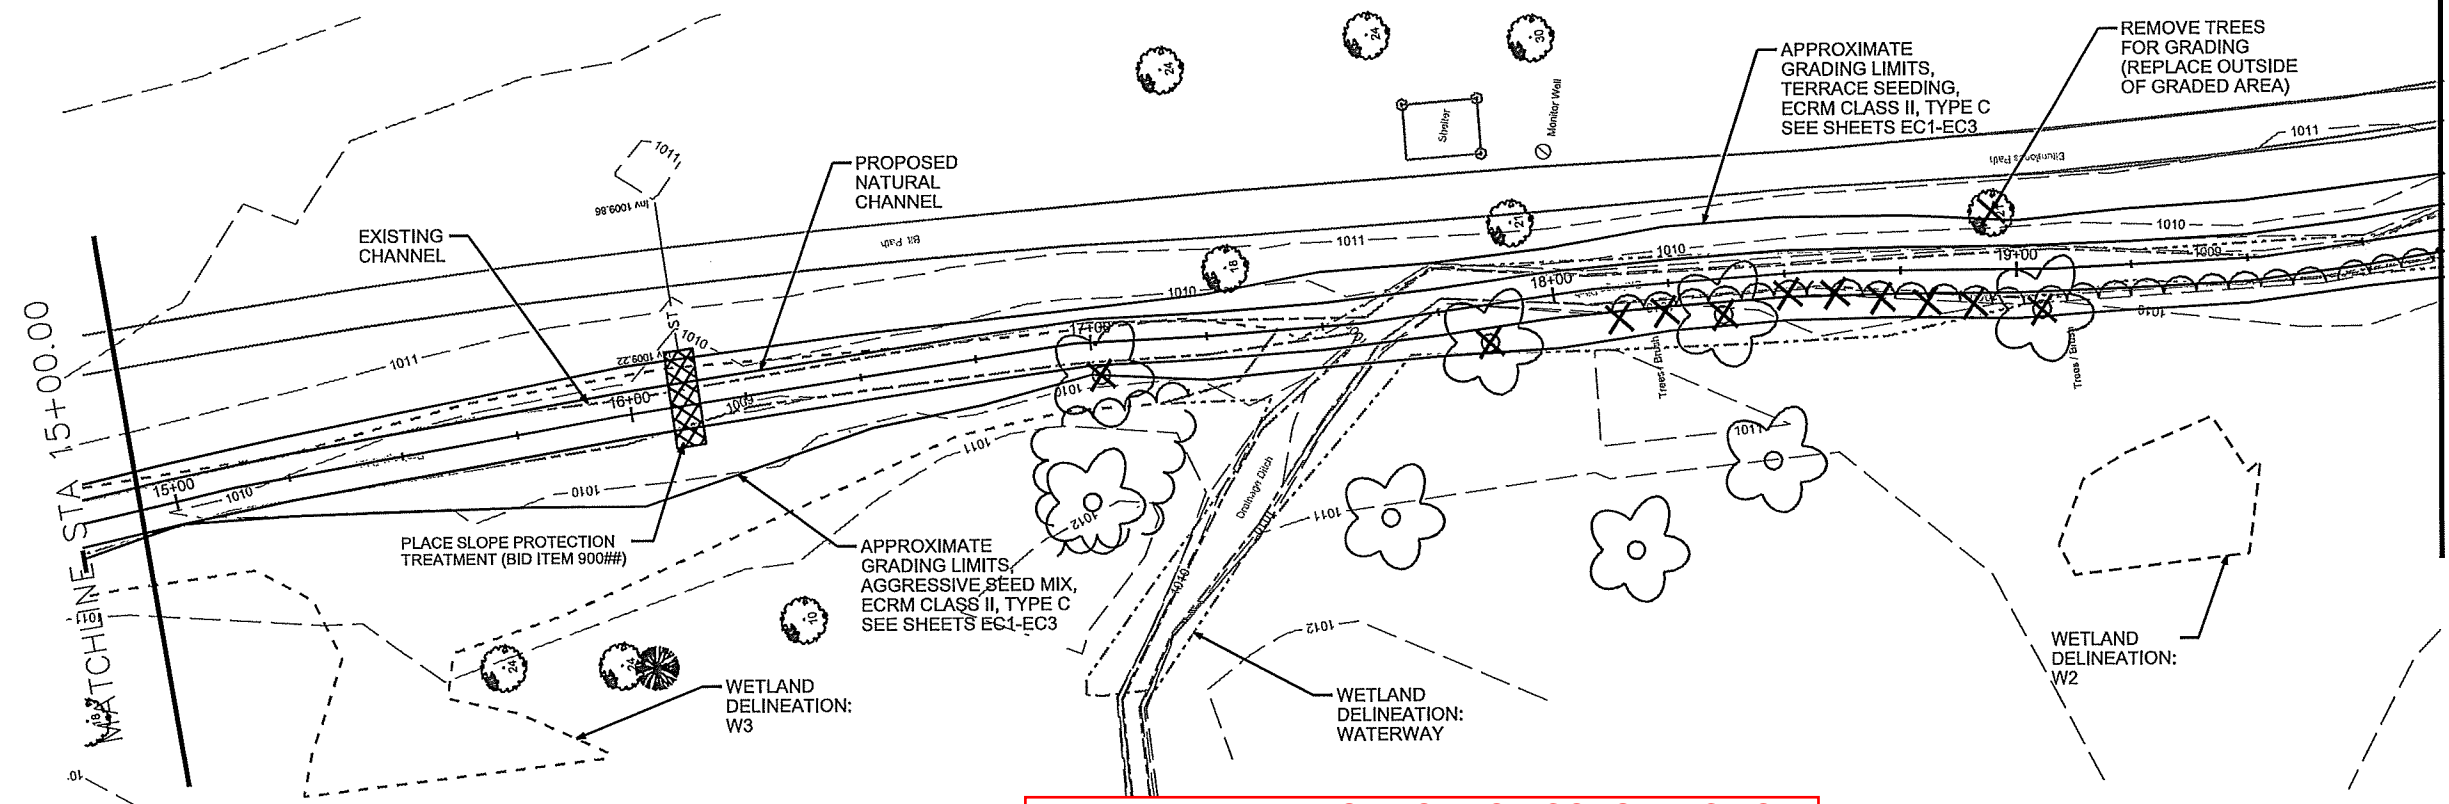


PRELIMINARY PLANS - NOT FOR CONSTRUCTION

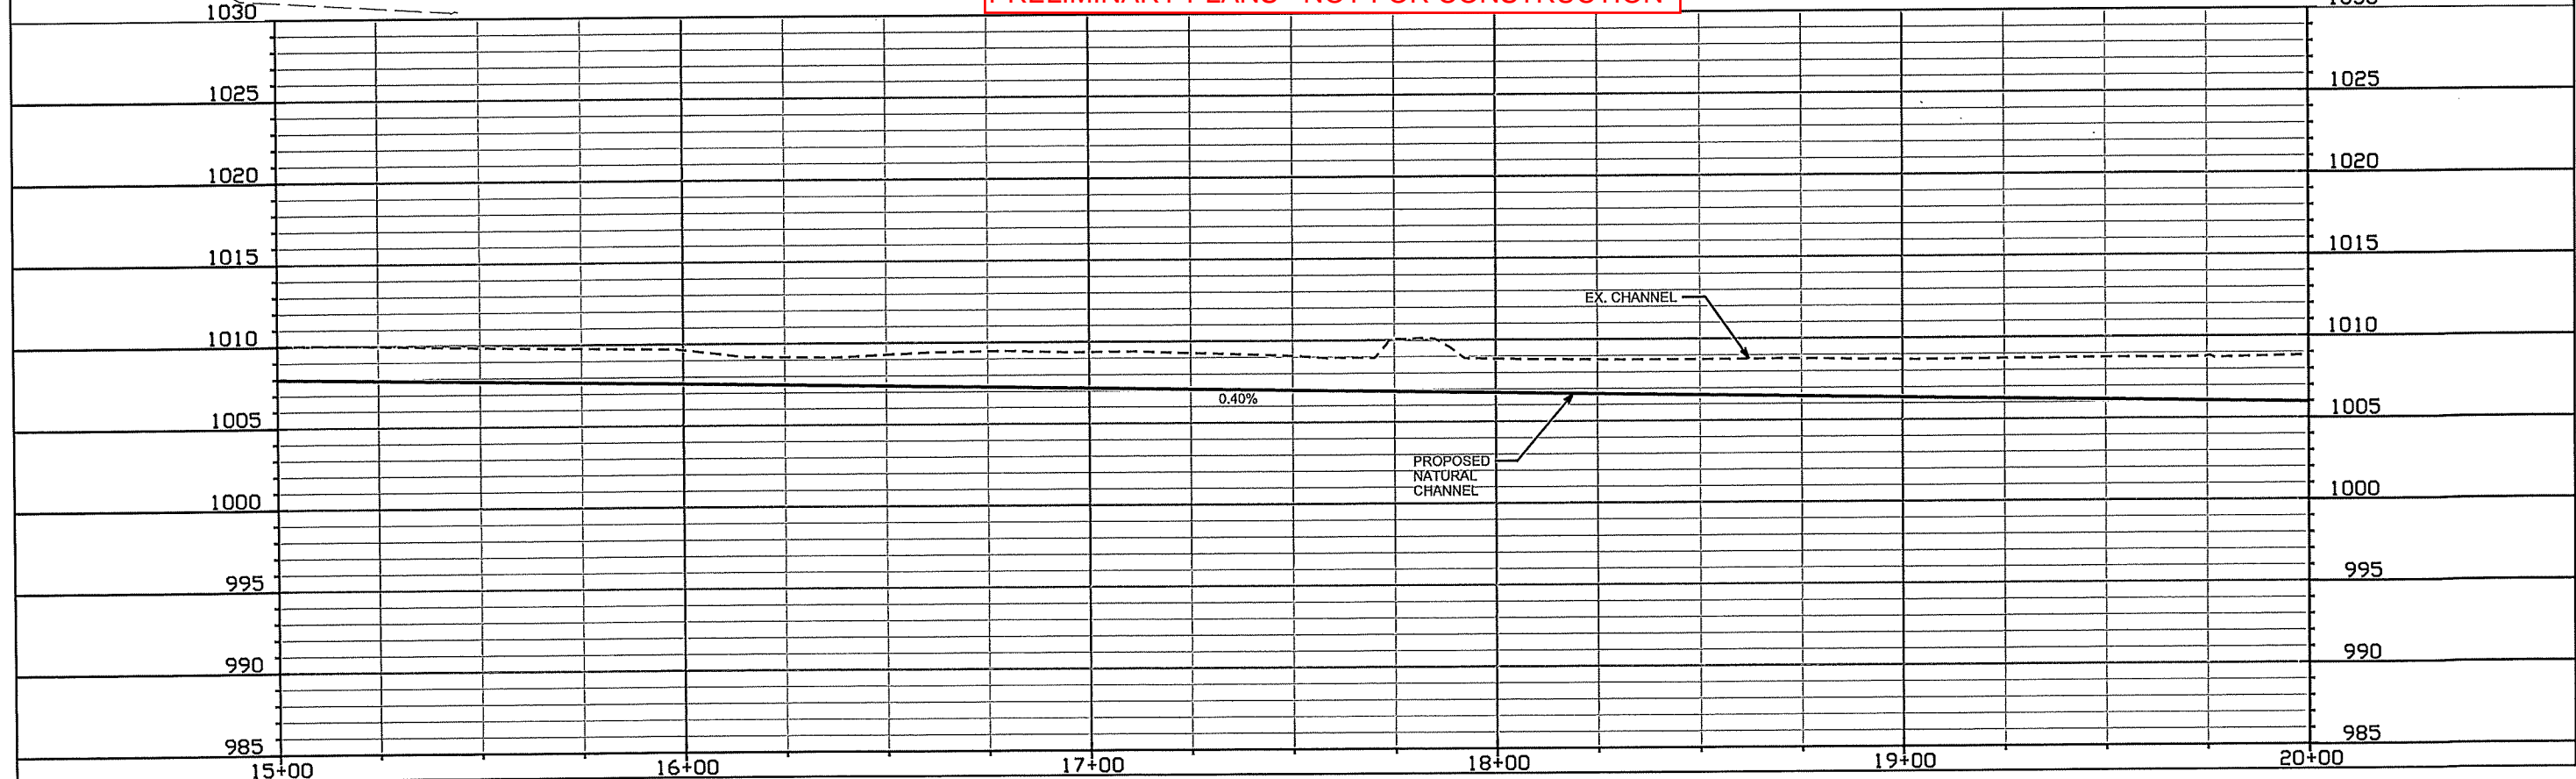


 

MATCHLINE STA 20+00.00

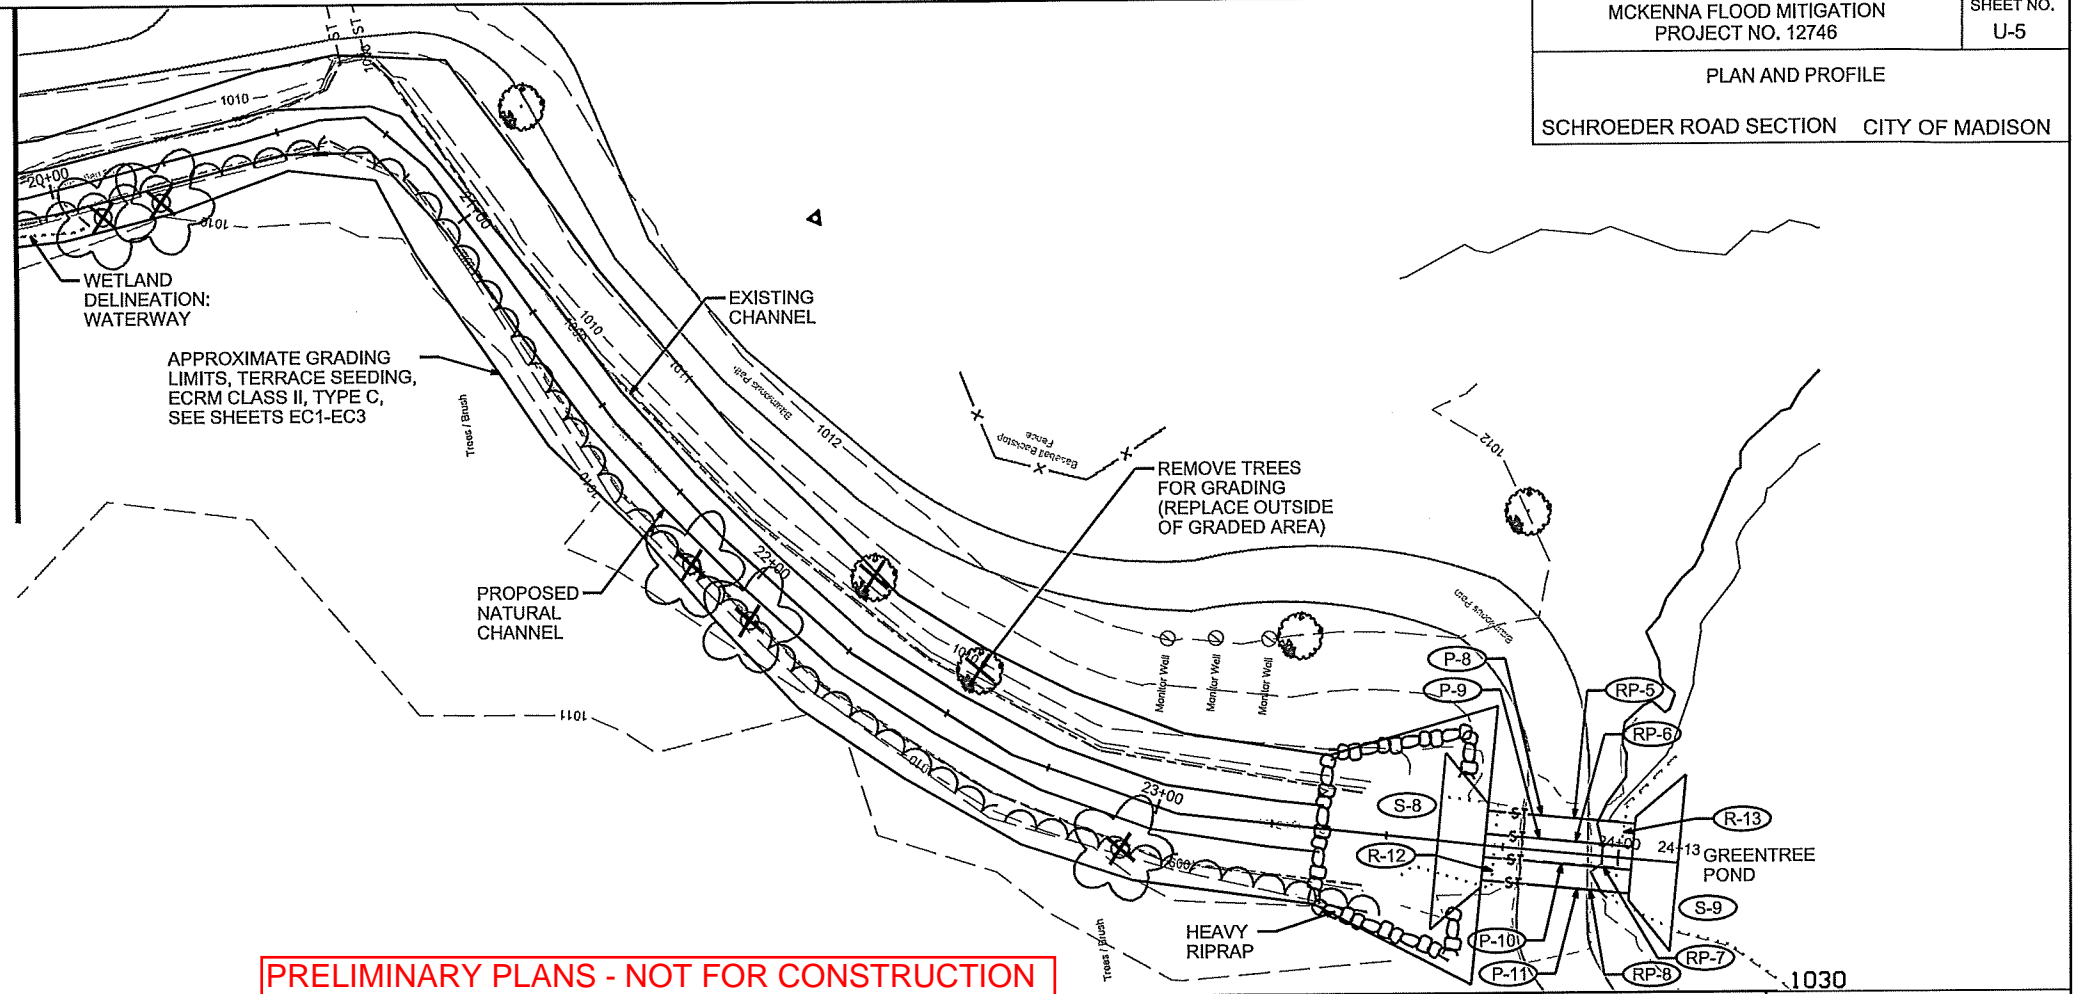

PRELIMINARY PLANS - NOT FOR CONSTRUCTION

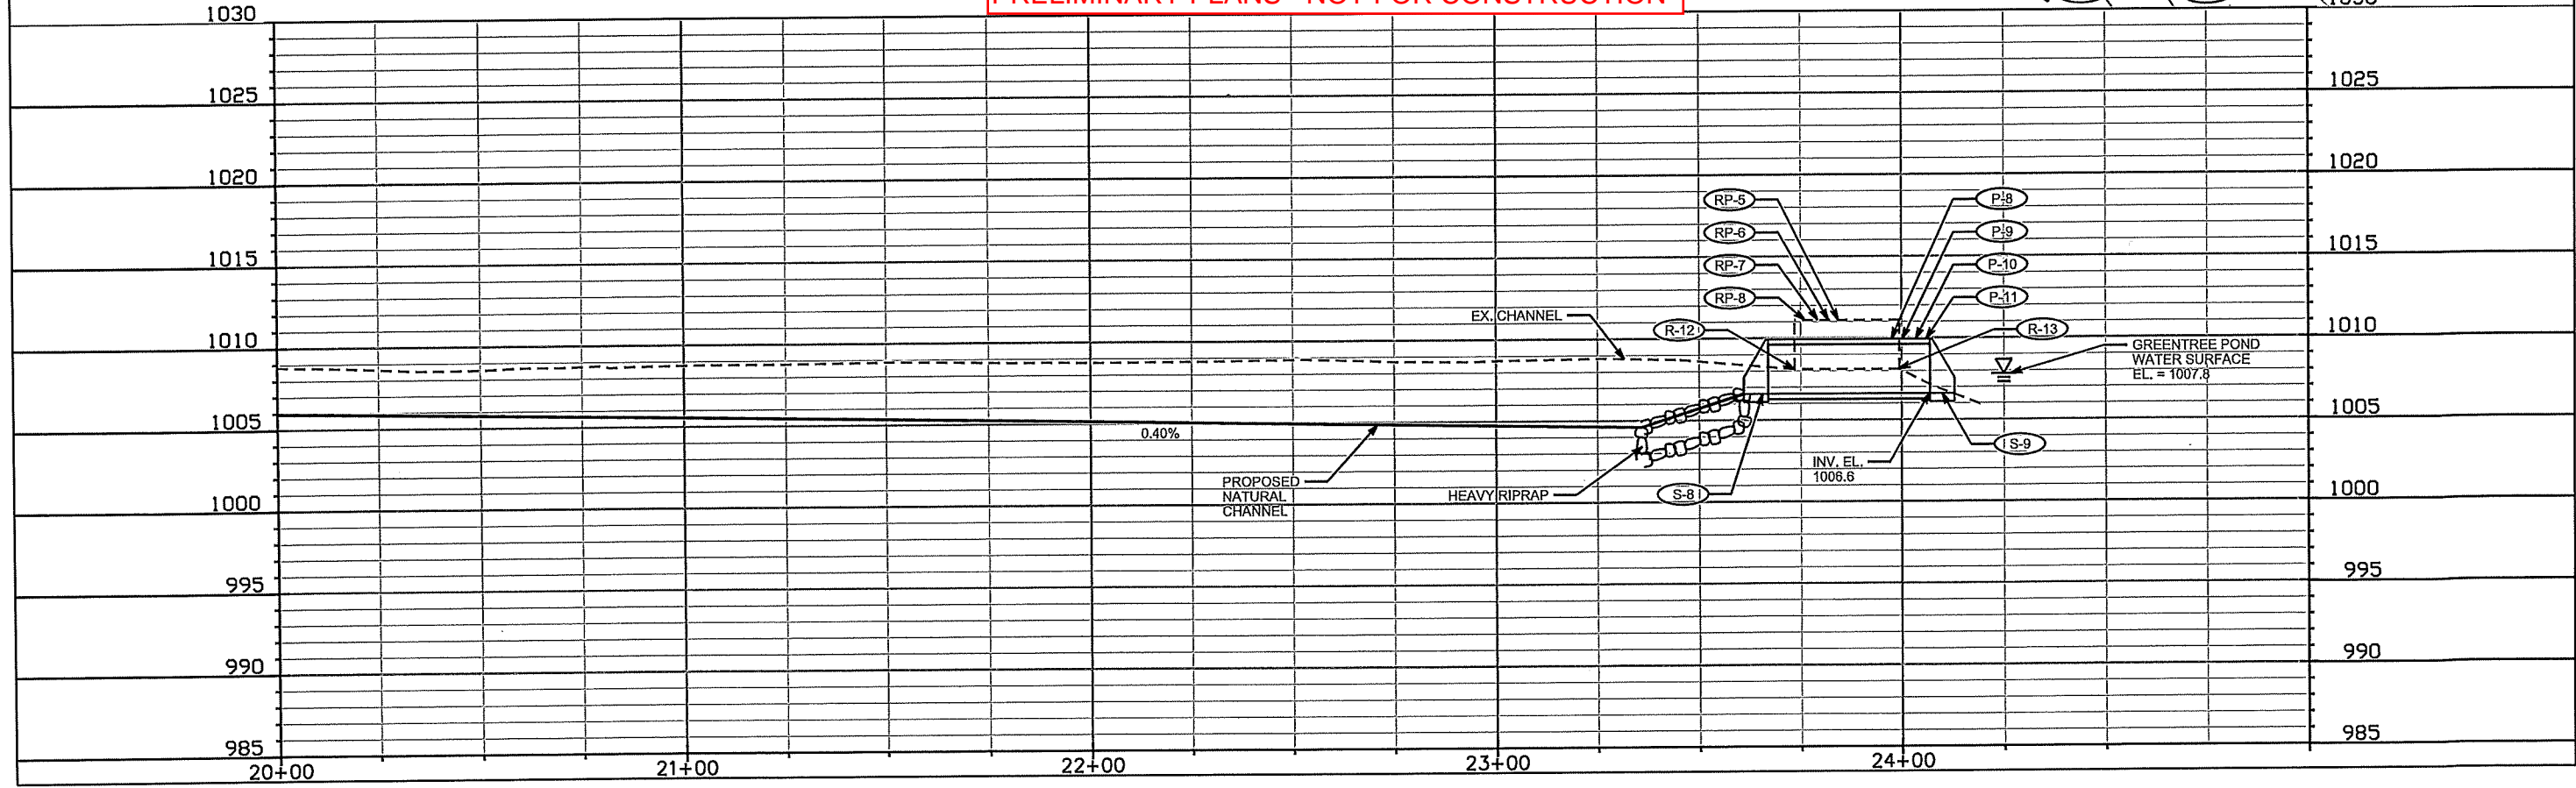

PLOT SCALE: _____

PLOT NAME: _____

REV. DATE: _____

ORIGINATOR: CITY OF MADISON, STREET'S DIVISION