

# CONSTRUCTION DRAWINGS FOR UNIT WELL 12 RECONSTRUCTION FOR MADISON WATER UTILITY MADISON, WISCONSIN



Project Owner

MADISON, WISCONSIN  
UNIT WELL 12 RECONSTRUCTION

801 S. Whitney Way  
Madison WI 53711

This drawing is an instrument of service and shall remain the property of Short Elliott Hendrickson, Inc. (SEH). This drawing, concepts and ideas contained herein shall not be used, reproduced, revised, or retained without the express written approval of SEH.

Submission or distribution of this drawing to meet official or regulatory requirements or for purposes in connection with the project is not to be construed as publication in derogation of any of the rights of SEH.

COPYRIGHT © 2022  
Short Elliott Hendrickson, Inc.  
All Rights Reserved


SEH Project MADWU 182222  
Checked By IS  
Drawn By DD

Project Status Issue Date  
DNR SUBMITTAL 6/30/2025

REVISION SCHEDULE  
REV. # DESCRIPTION DATE


TITLE SHEET

G001

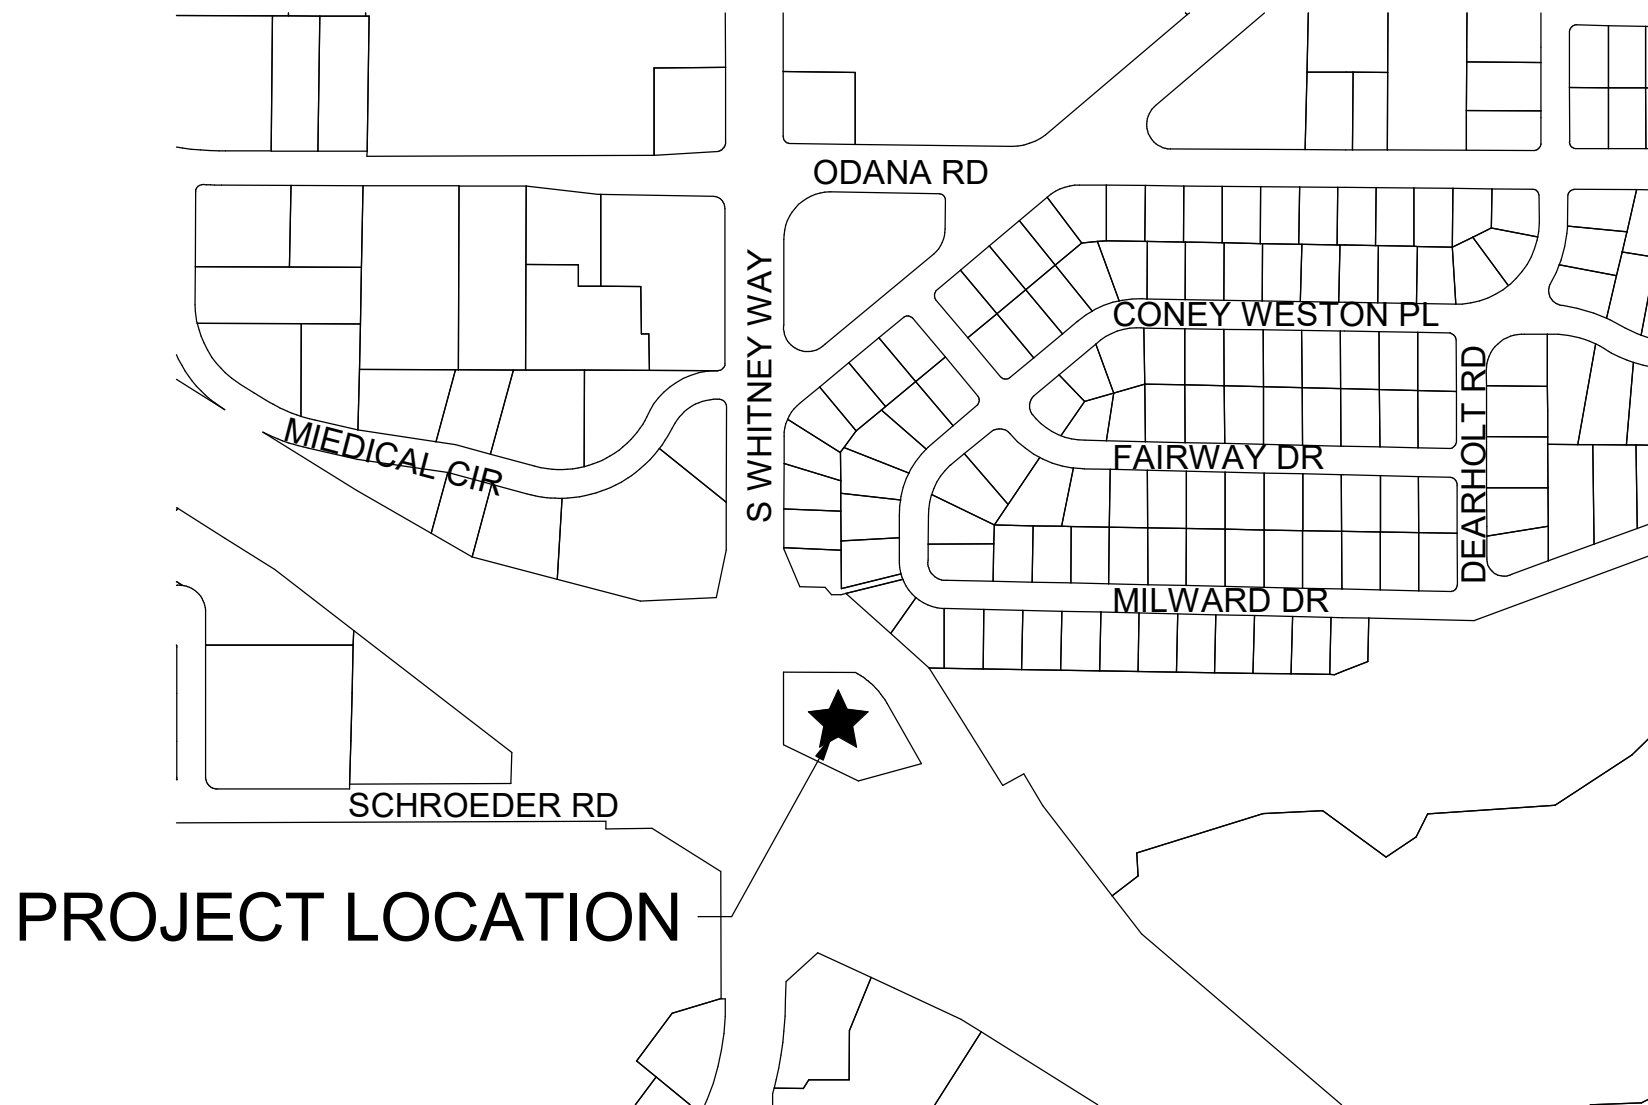





## REMOVALS PLAN

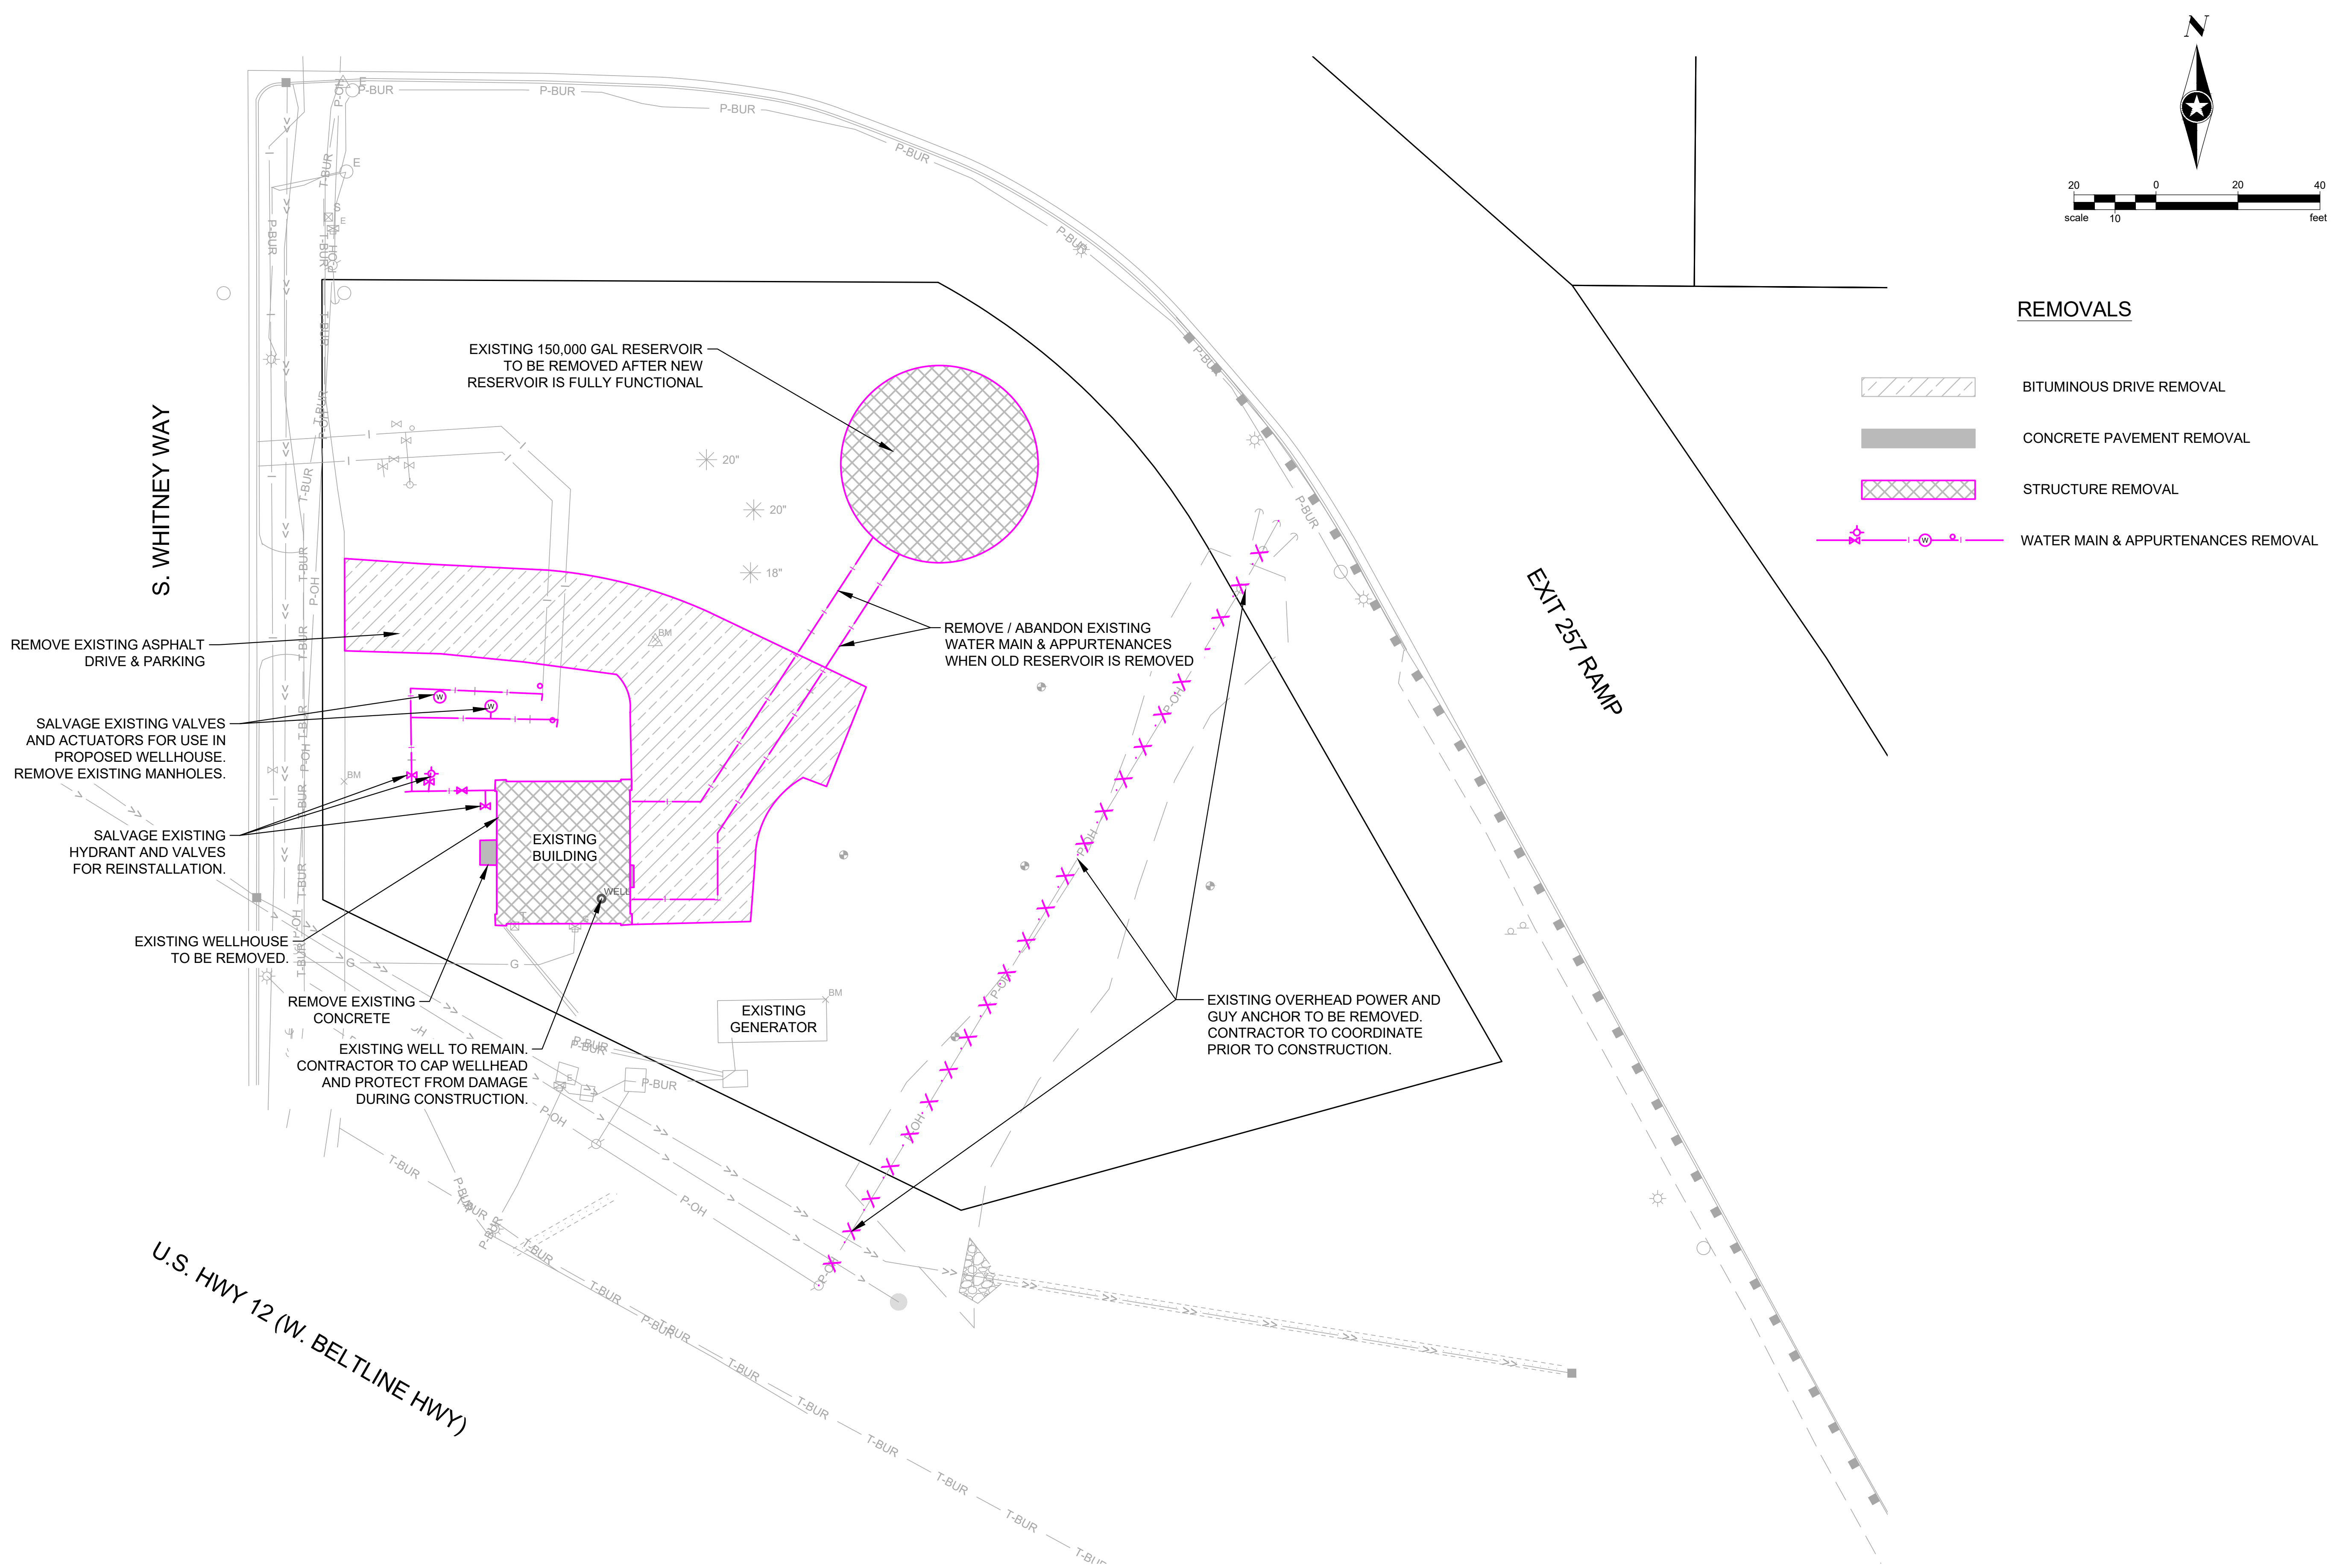



THIS BAR IS INTENDED TO BE 1" PRINTED AT FULL SCALE

Save: 9/19/2025 2:06 PM noswald Plot: 9/19/2025 5:50 PM X:\O\MMADWU\182222\5-final-dsgn\5-1-drawings\10-Civil\load\dwg\sheet\MA182222\_SP.dwg

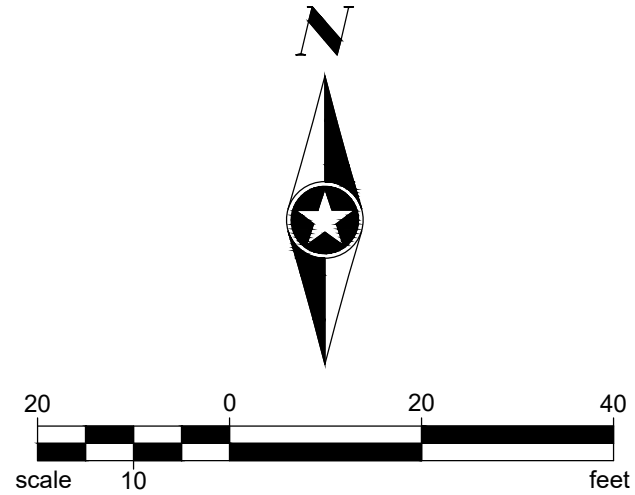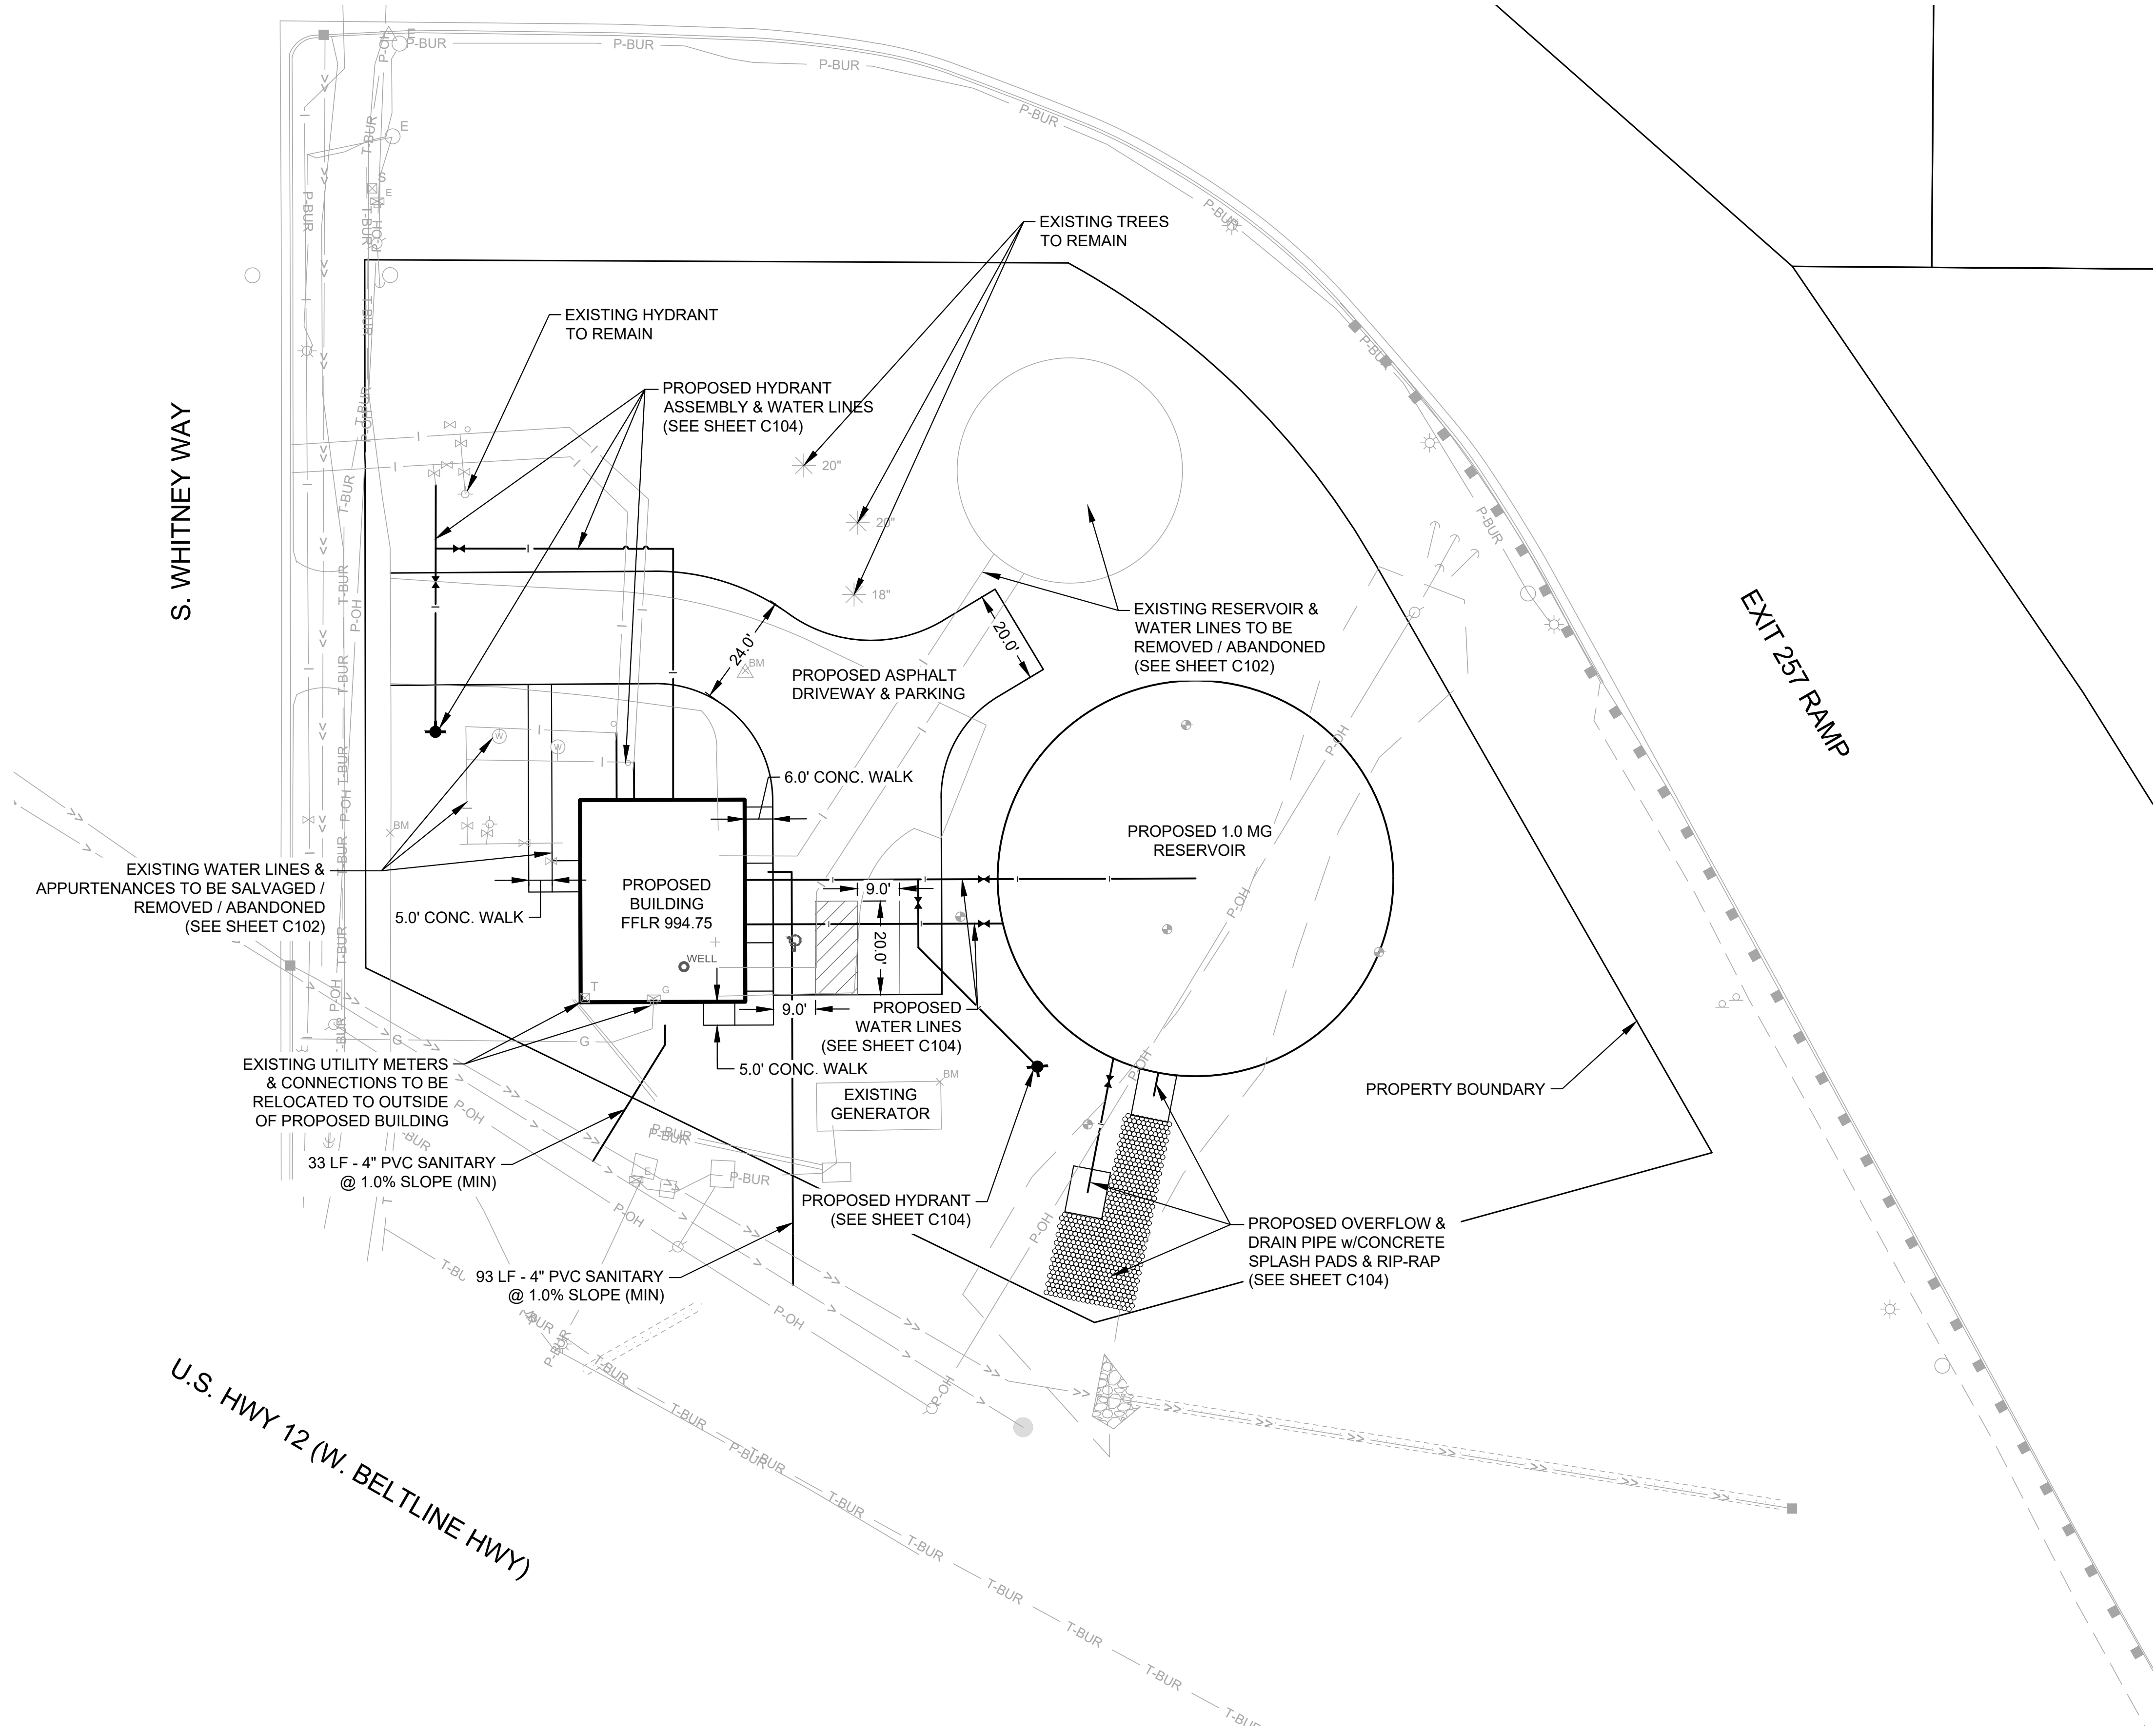

Project Owner

MADISON, WISCONSIN  
UNIT WELL 12 RECONSTRUCTION

801 S. Whitney Way  
Madison WI, 53711

This drawing is an instrument of service and shall remain the property of Short Elliott Henderson, Inc. (SEH). This drawing, concepts and ideas contained herein shall not be used, reproduced, revised, or related without the express written approval of SEH.  
Submission or distribution of this drawing to meet official or regulatory requirements or for purposes in connection with the project is not to be construed as publication in derogation of any of the rights of SEH.  
COPYRIGHT © 2024  
Short Elliott Henderson, Inc.  
All Rights Reserved

SEH Project MADWU\_182222  
Checked By KB  
Drawn By PAL

Project Status Issue Date  
DNR SUBMITTAL 06/30/2025  
CITY SUBMITTAL 09/22/2025

REVISION SCHEDULE  
REV. # DESCRIPTION DATE

SITE PLAN


C101




## KEYNOTES:

- 1 DUAL CYLINDER PLATFORM WITH INDICATOR
- 2 GAS CHLORINE FEED SYSTEM - SEE DETAIL E/DP1
- 3 EMERGENCY CHLORINE SHUTOFF PANEL
- 4 CHLORINE GAS DETECTOR
- 5 LOSS OF VACCUM DETECTOR
- 6 165 GALON FLUORIDE TANK
- 7 36" x 36" SCALE PLATFORM
- 8 DIGITAL SCALE INDICATOR
- 9 FLUORIDE METERING PUMP - SEE DETAIL F/DP1
- 10 16" HIGH CHEMICAL CONTAINMENT WALL
- 11 CHLORINE ANALYZER - ROTATE PIPING AS REQUIRED
- 12 TAP PIPE FOR 1/2" CHLORINE ANALYZER SUPPLY - INSTALL 1/2" BALL VALVE - ROUTE PIPE TO CHLORINE ANALYZER
- 13 FLUORIDE INJECTION POINT - SEE DETAIL D/DP1
- 14 CHLORINE INJECTION POINT - SEE DETAIL D/DP1
- 15 12" MAGNETIC FLOW METER (FURNISHED BY OWNER)
- 16 12" BUTTERFLY VALVE W/ELECTRIC ACTUATOR
- 17 8" BUTTERFLY VALVE W/ELECTRIC ACTUATOR
- 18 8" PRESSURE SUSTAINING/PRESSURE REDUCING VALVE (V-PSV/PRV-1)
- 19 AIR RELEASE VALVE - ROUTE VENT TO NEARBY HUB DRAIN SEE DETAIL A/DP1
- 20 6" BUTTERFLY VALVE
- 21 6" EXPANSION JOINT
- 22 8" EXPANSION JOINT
- 23 8" BUTTERFLY VALVE
- 24 16x8 ECCENTRIC REDUCER
- 25 12" BUTTERFLY VALVE
- 26 12" CHECK VALVE
- 27 AIR/VACUUM VALVE - ROUTE VENT TO NEARBY FLOOR DRAIN - SEE DETAIL A/DP1
- 28 12" EXPANSION JOINT
- 29 VERTICAL TURBINE WELL, PUMP, MOTOR AND PUMP BASE - SEE DP3 FOR DETAILS
- 30 HIGH SERVICE PUMP
- 31 SAMPLE TAP - SEE DETAIL B/DP2
- 32 4" CONDUIT WITH LONG SWEEP BENDS UNDER FLOOR FOR CHLORINE ANALYZER TUBING
- 33 4" CONDUIT WITH LONG SWEEP BENDS UNDER FLOOR FOR CHEMICAL FEED TUBING
- 34 4" CONDUIT WITH LONG SWEEP BENDS UNDER FLOOR FOR ALTERNATE CHLORINE FEED
- 35 12" BUTTERFLY VALVE W/HANDWHEEL
- 36 EMERGENCY SHOWER, TYP.
- 37 EXISTING HIGH SERVICE PUMP SALVAGED FROM EXISTING WELLHOUSE
- 38 EXISTING UW 12 DEEP WELL TO REMAIN, PROTECT FROM DAMAGE DURING CONSTRUCTION, SEE PUMP BASE DETAIL.  
-CONTRACTOR TO FIELD VERIFY LOCATION

NOTE:  
ENCASE BELOW FLOOR PIPING ACCORDING TO DETAIL K/DP1

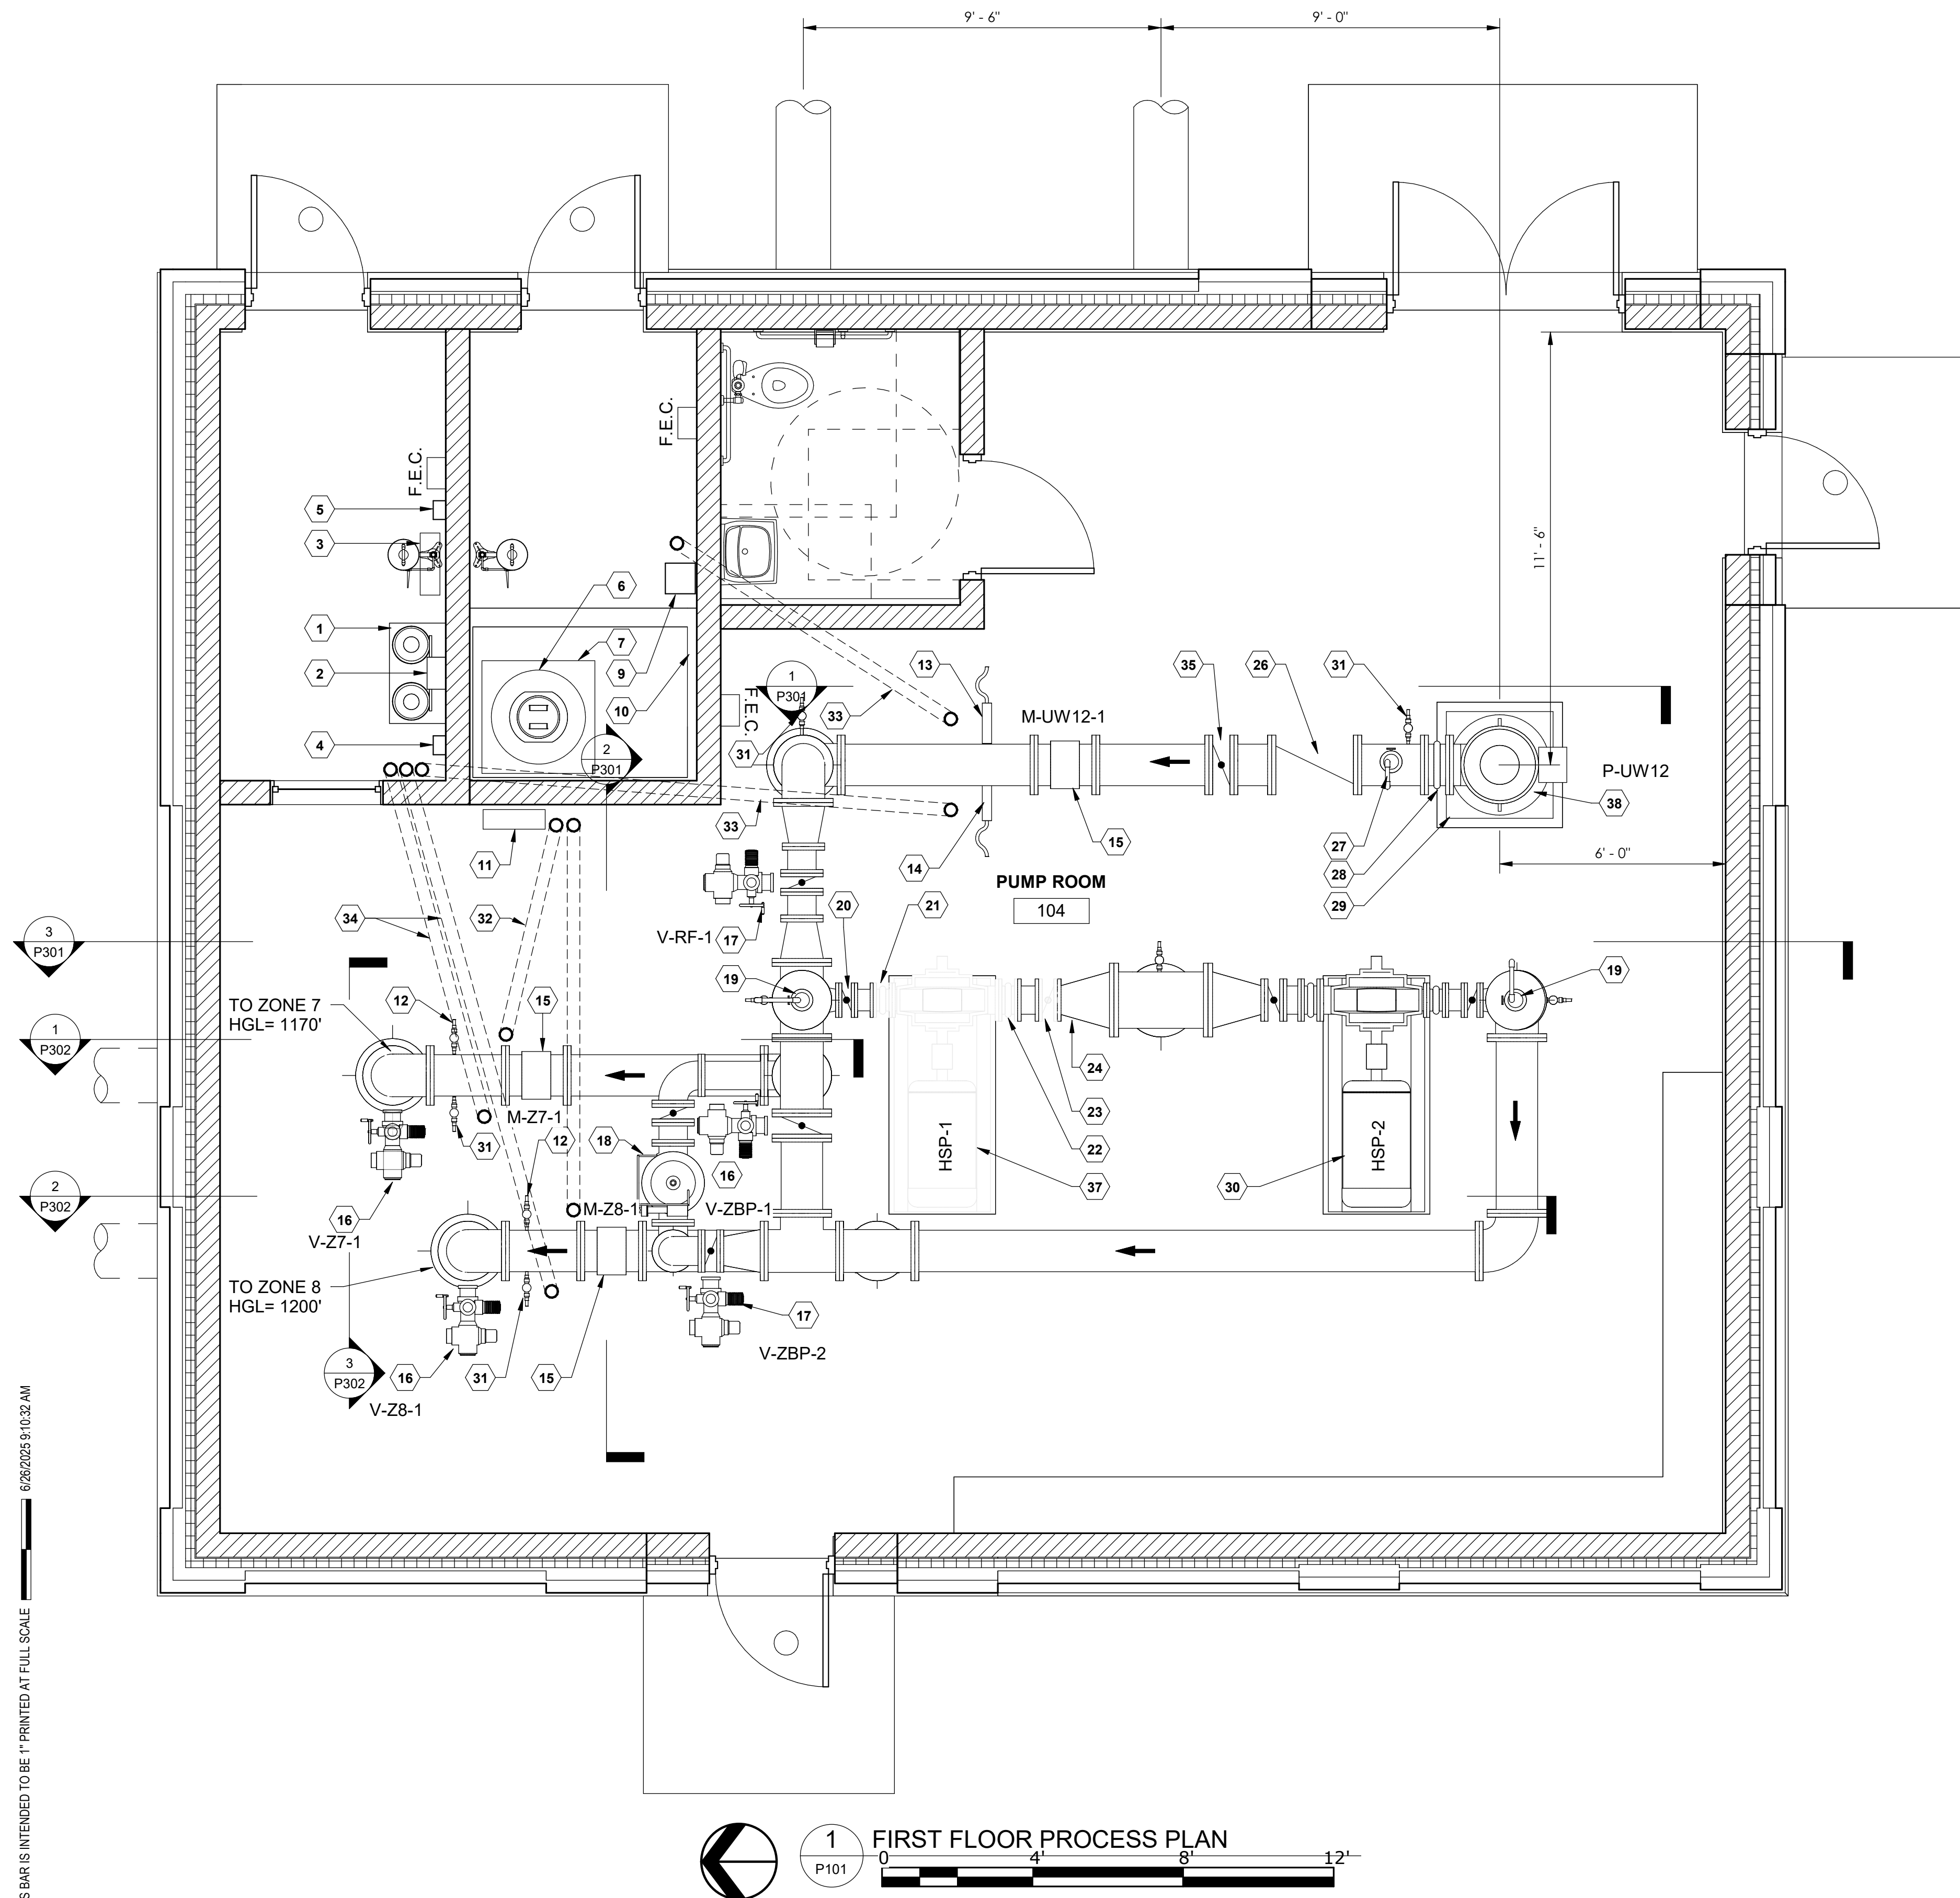


THIS BAR IS INTENDED TO BE 1" PRINTED AT FULL SCALE

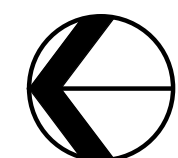

1  
P101


FIRST FLOOR PROCESS PLAN

 




THIS BAR IS INTENDED TO BE 1" PRINTED AT FULL SCALE


6/24/2025 12:07:50 PM

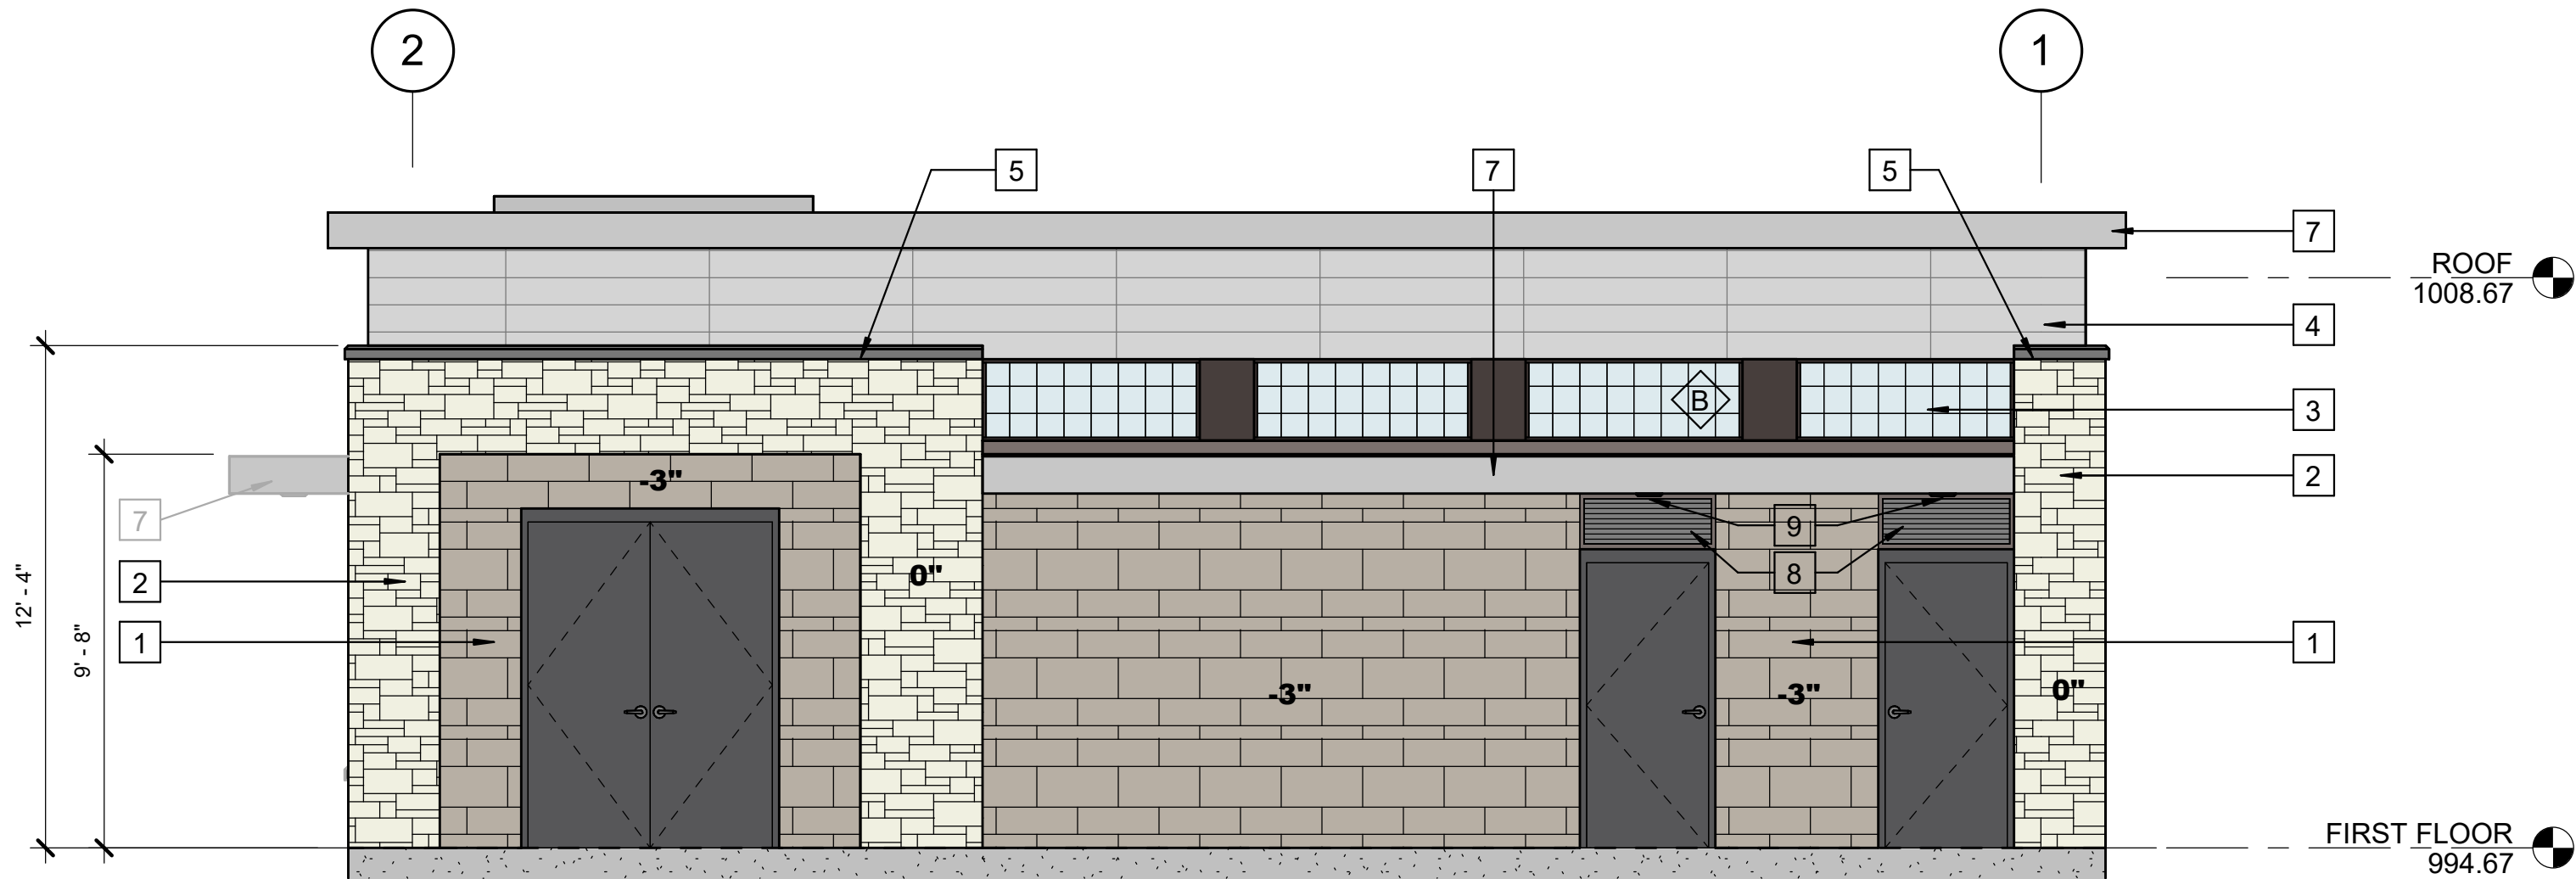


1 EAST ELEVATION  
A201 1/4" = 1'-0"

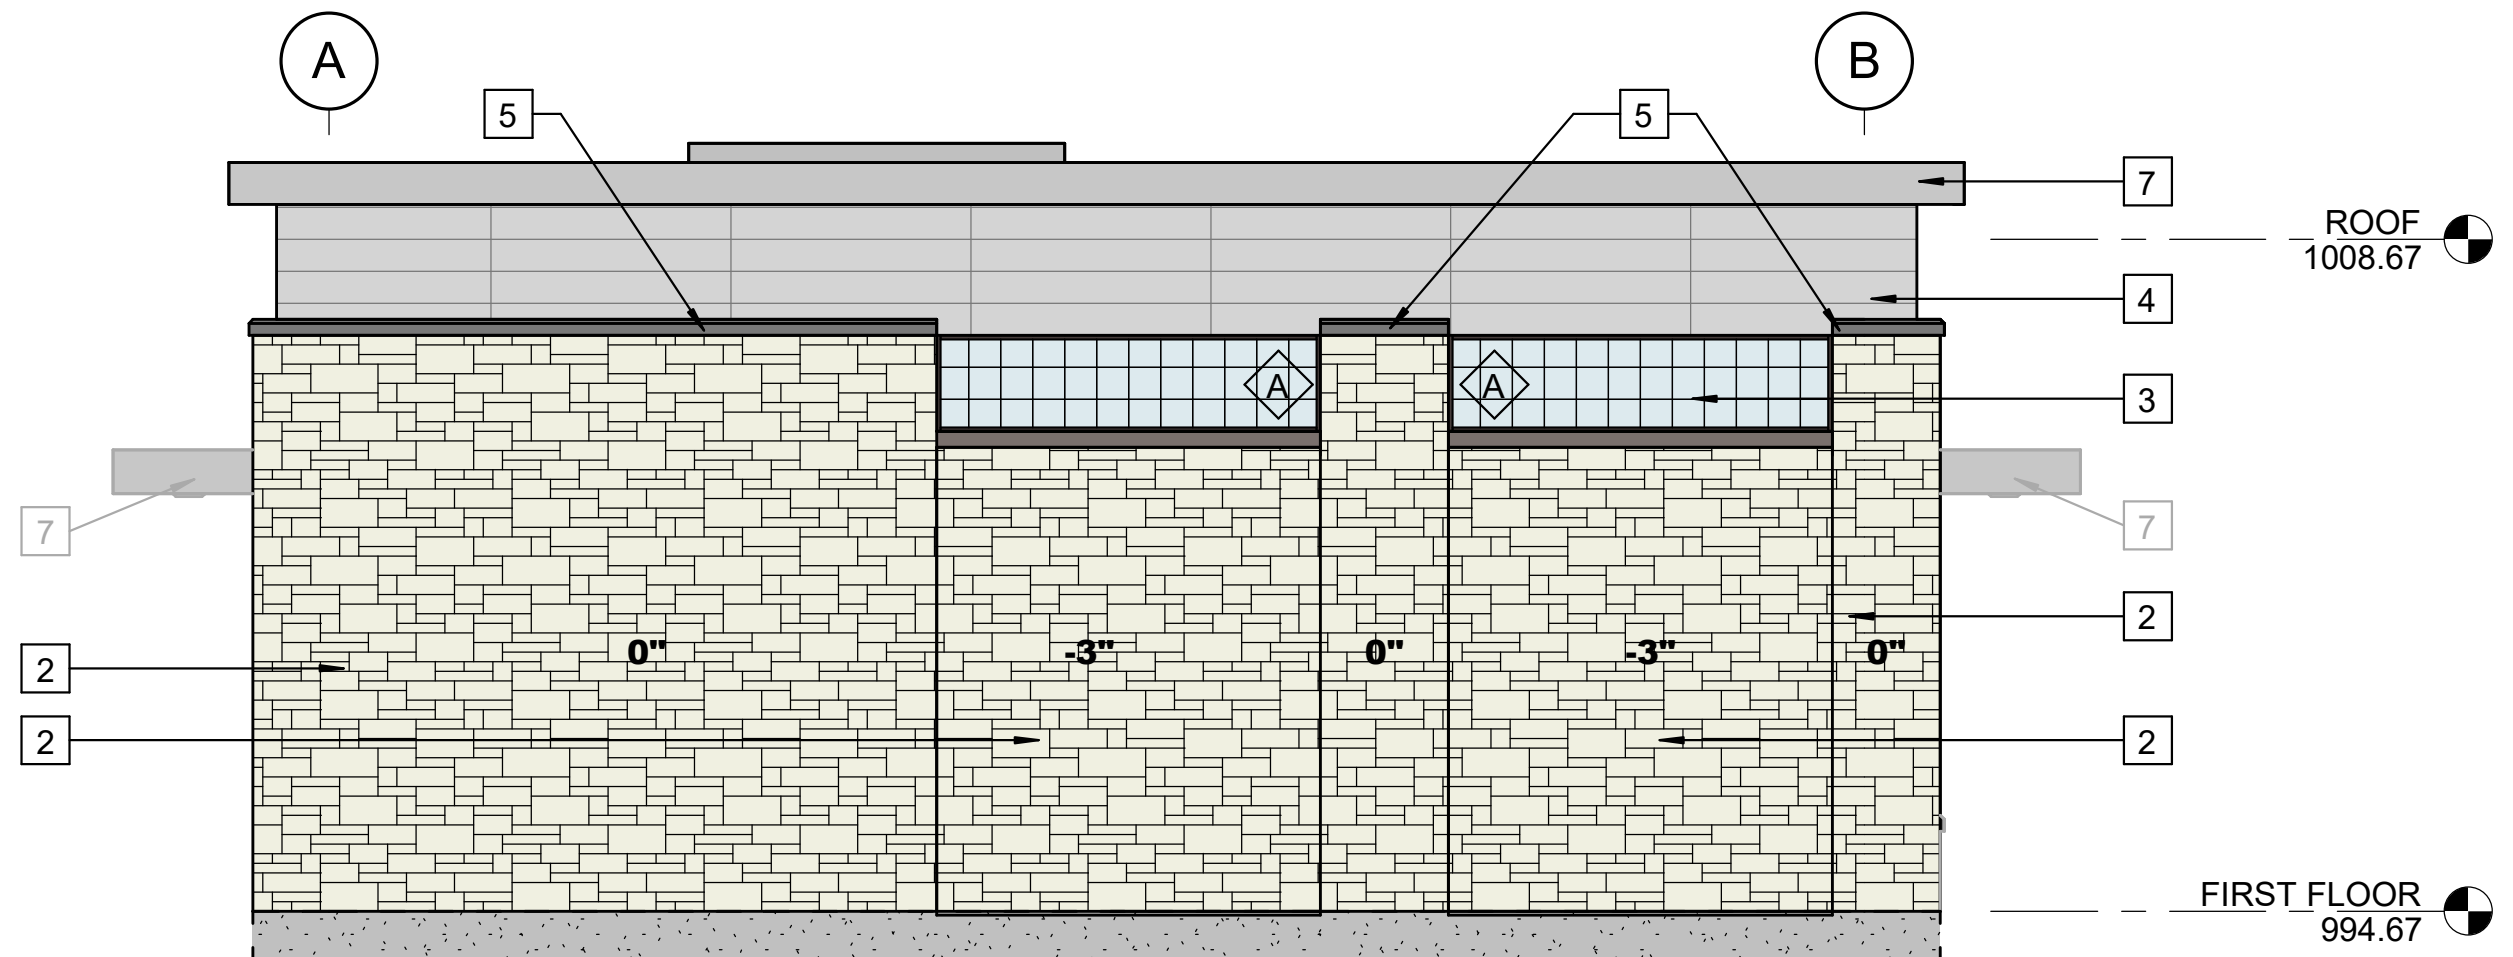


2 NORTH ELLEVATION  
A201 1/4" = 1'-0"

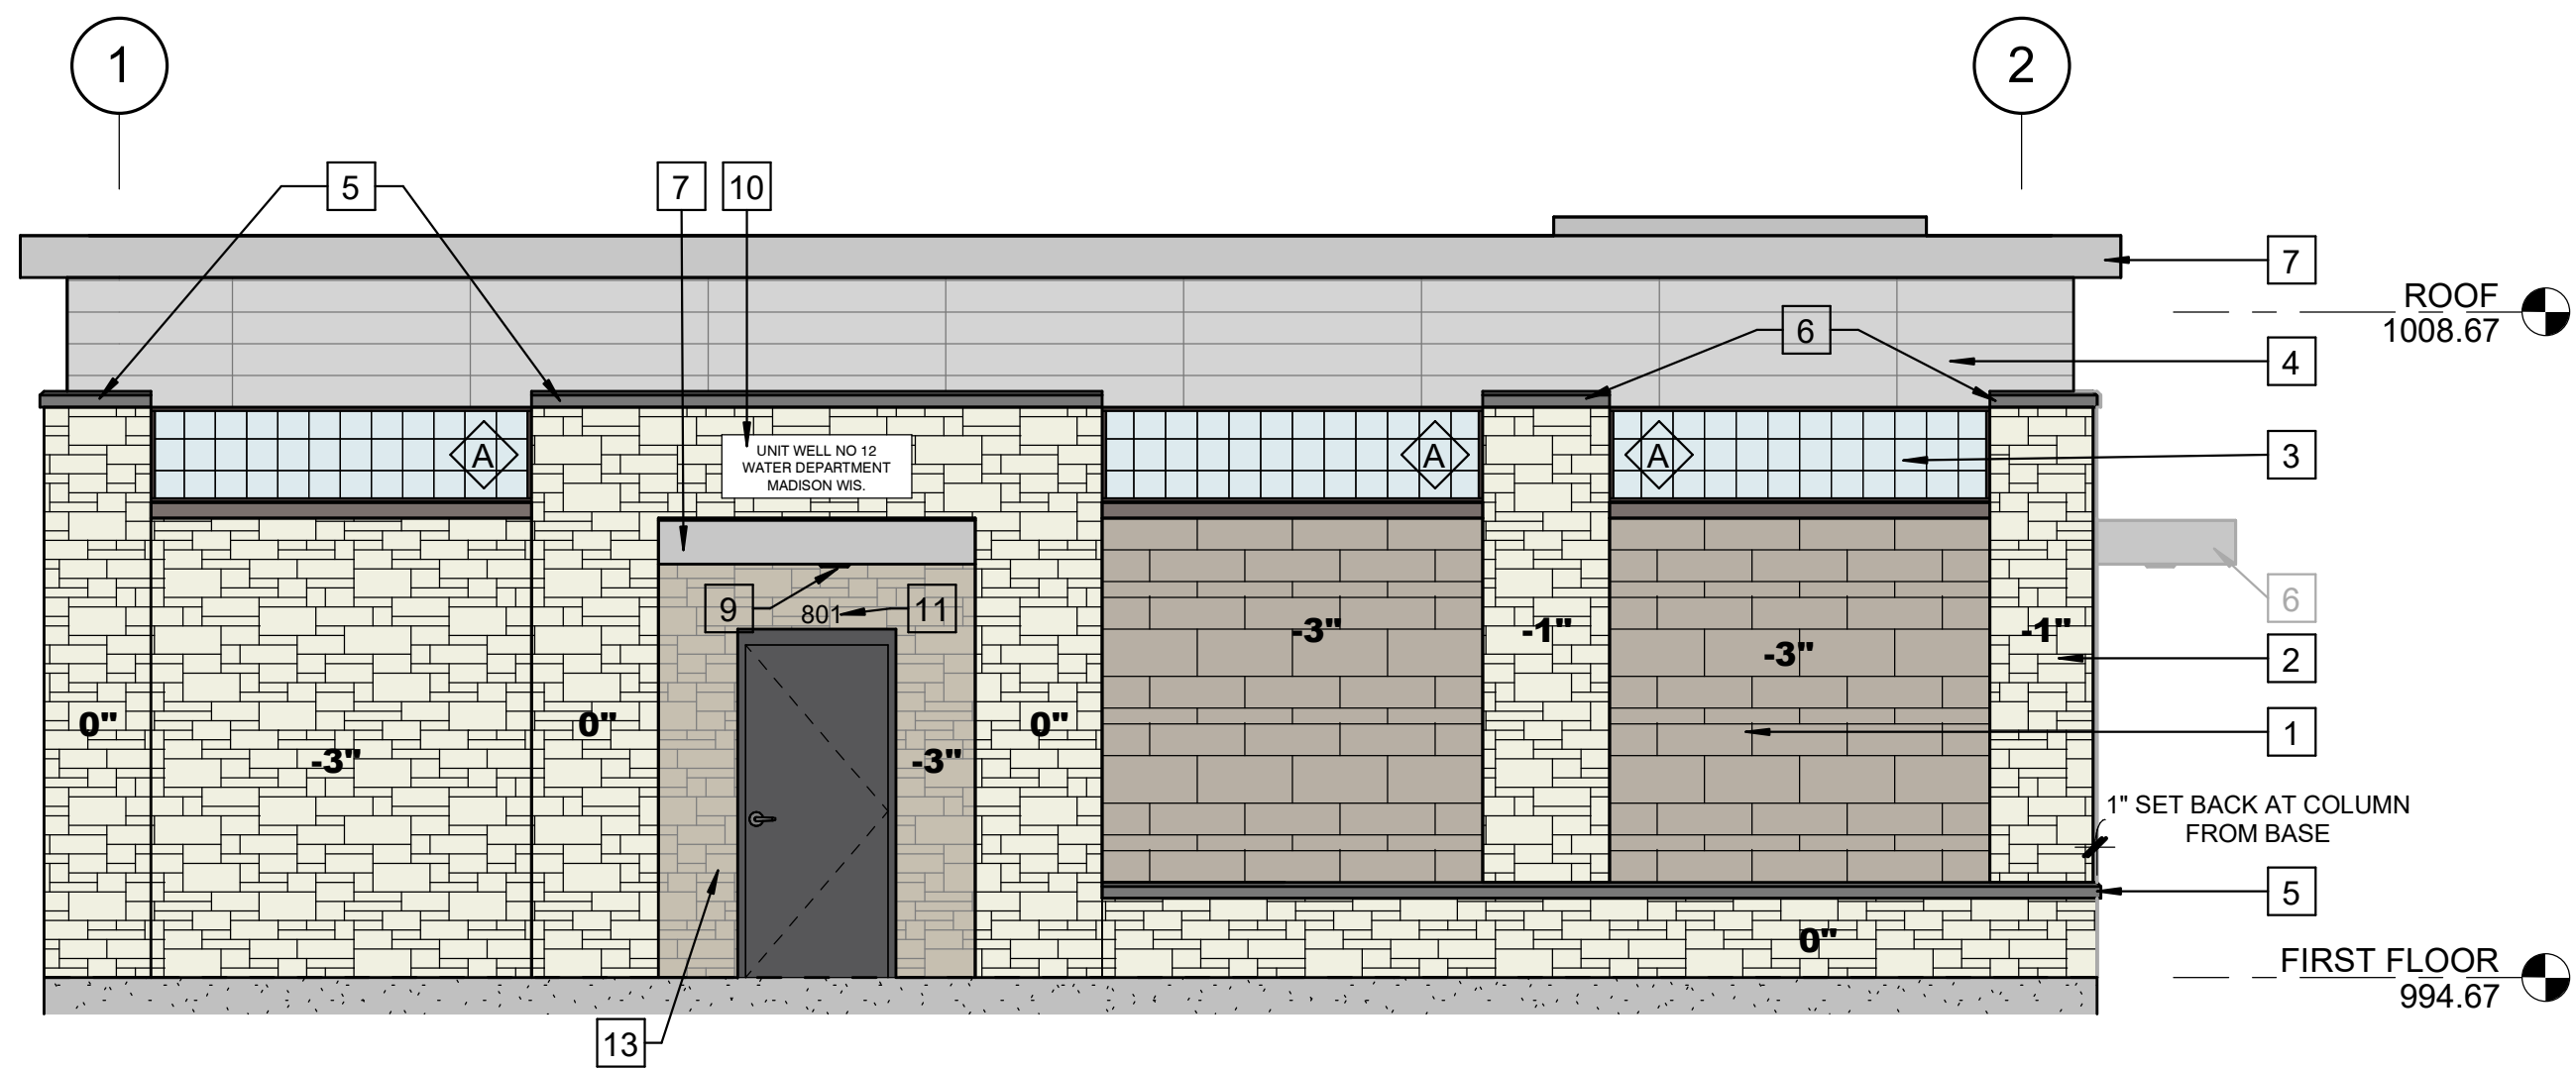

3 WEST ELEVATION  
A201 1/4" = 1'-0"

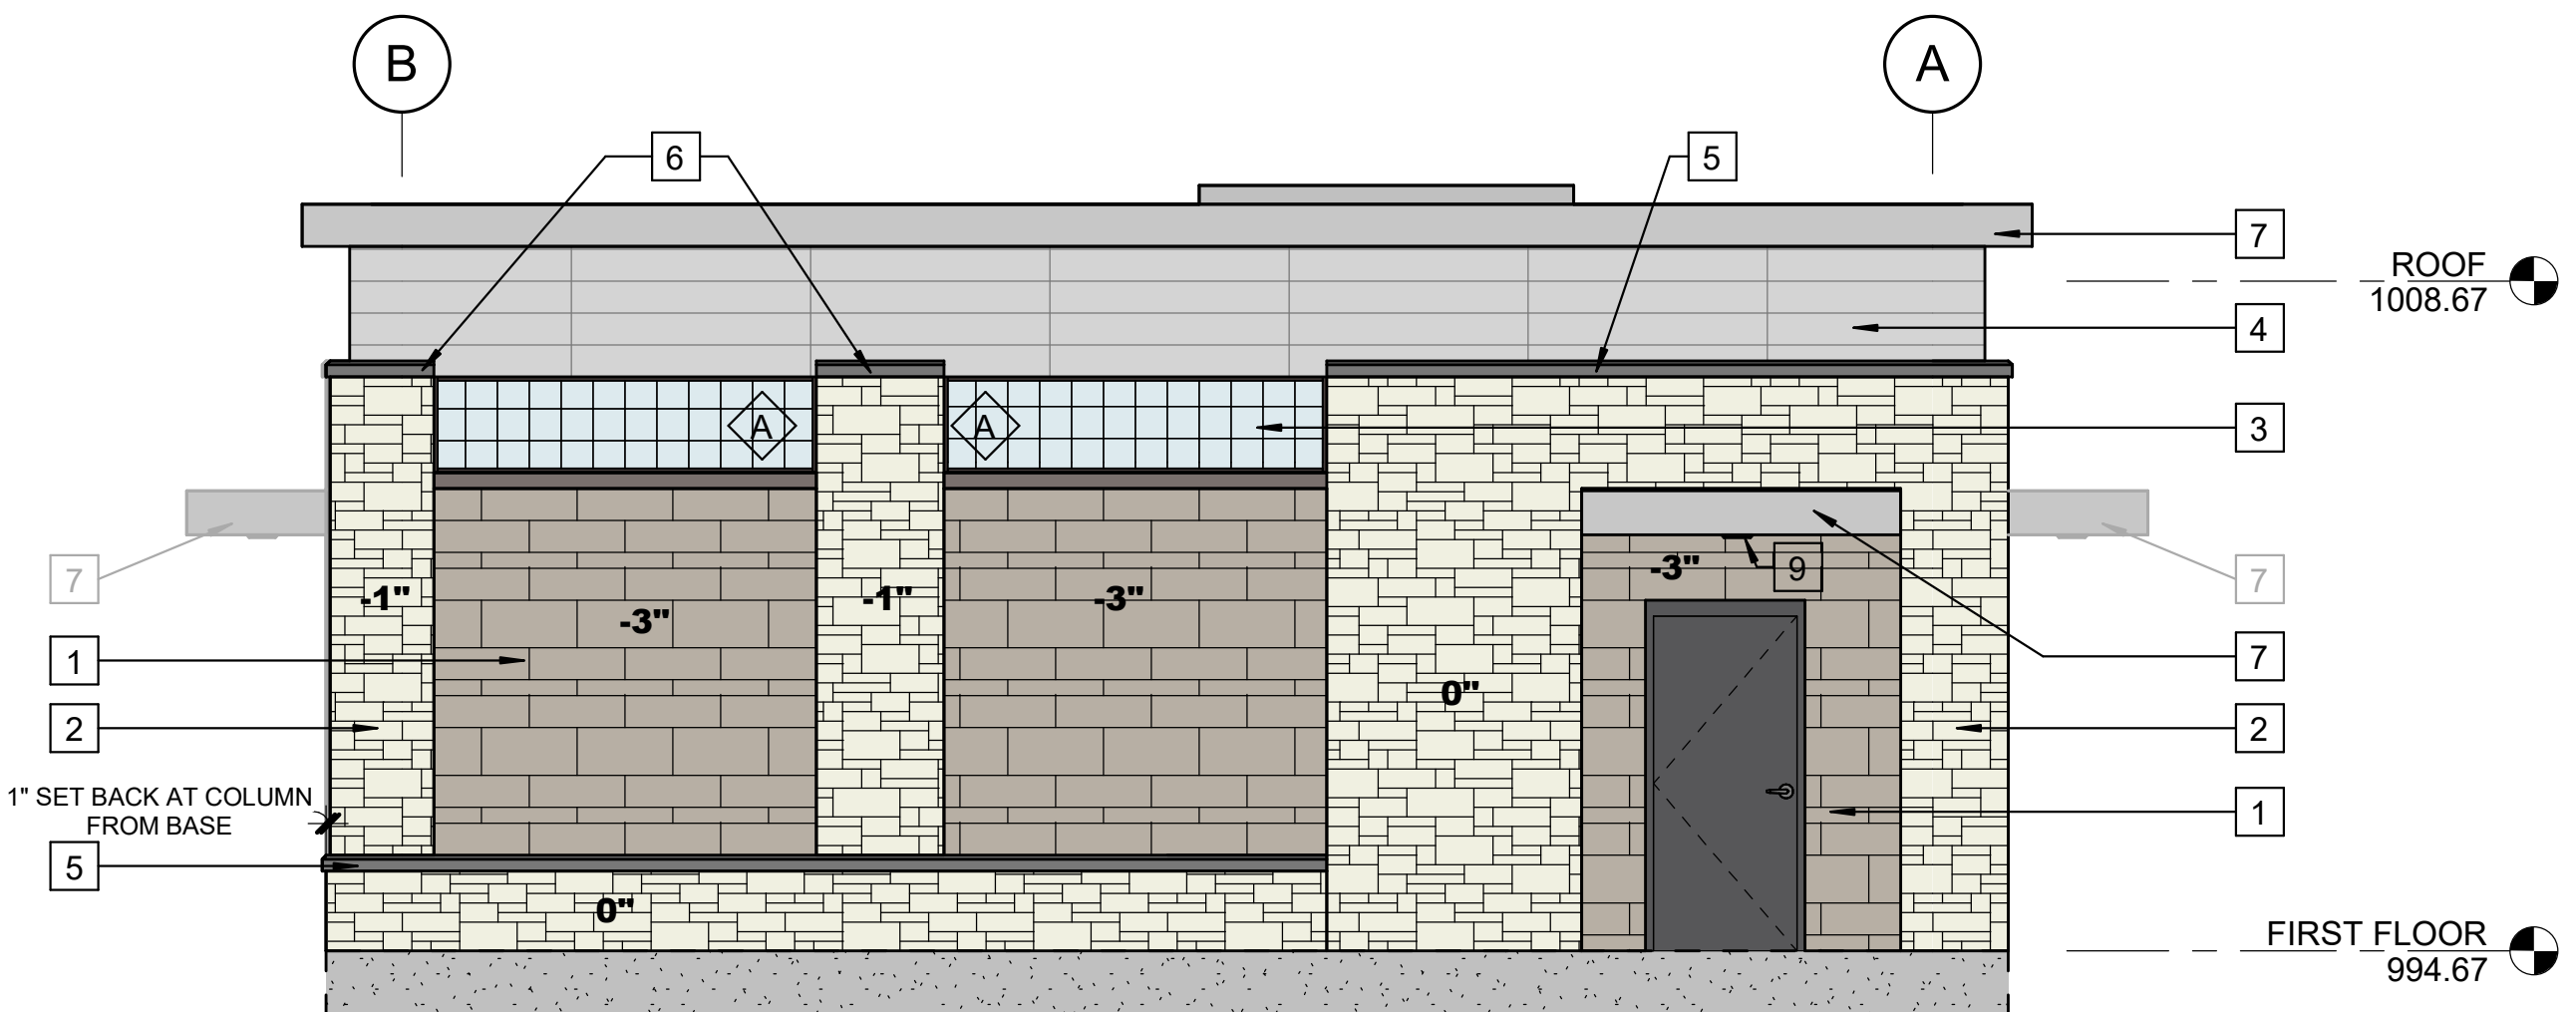

4 SOUTH ELEVATION  
A201 1/4" = 1'-0"

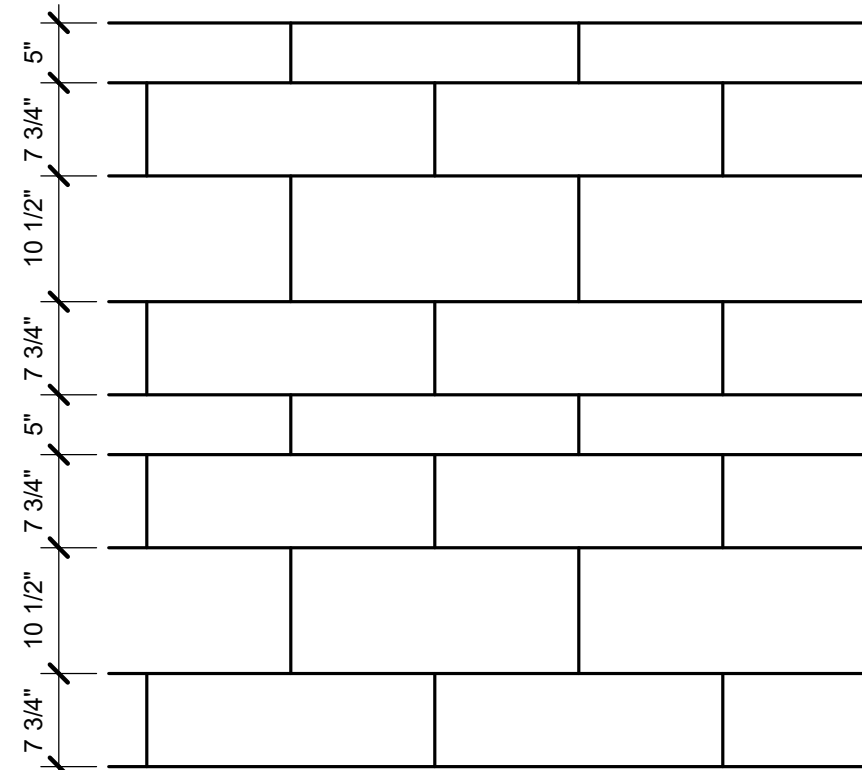

NOTE: STONE LENGTHS VARY BETWEEN 8" AND 32", STONE HEIGHT COURSING AS SHOWN ABOVE. SEE SPECIFICATIONS FOR STONE TYPE

## Exterior Stone Veneer Coursing

### GENERAL NOTES:

1. ALL CAST STONE COPINGS PROJECT NOMINALLY 1.5" BEYOND FACE OF STONE

### KEY NOTES:

- |   |                                                   |    |                                                                                          |
|---|---------------------------------------------------|----|------------------------------------------------------------------------------------------|
| 1 | STONE VENEER 1                                    | 8  | LOUVER REFER TO DA6                                                                      |
| 2 | STONE VENEER 2                                    | 9  | SOFFIT LIGHT CENTER ON DOOR REFER TO ELECTRICAL DRAWINGS                                 |
| 3 | TRANSLUCENT FIBERGLASS SANDWICH PANEL WALL SYSTEM | 10 | SALVAGED STONE SIGNAGE FROM EXISTING BUILDING. CLEAN STONE AND PAINT RECESSED LETTERING. |
| 4 | 8" H x 5'-0" LONG TERRA COTTA RAIN SCREEN SYSTEM  | 11 | BUILDING ADDRESS COORDINATE WITH OWNER                                                   |
| 5 | CAST STONE COPING 1                               | 12 | SALVAGED STONE VENEER FROM EXISTING. BUILDING.                                           |
| 6 | CAST STONE COPING 2                               |    |                                                                                          |
| 7 | METAL FASCIA                                      |    |                                                                                          |

NOTE: ALL DRAWING SCALES ARE FOR PLANS PRINTED ON 34"x22" SHEETS



Project Owner

MADISON, WISCONSIN  
UNIT WELL 12 RECONSTRUCTION

801 S. Whitney Way, Madison, WI 53711

This drawing is an instrument of service and shall remain the property of Short Elliott Hendrickson, Inc. (SEH). This drawing, concepts and ideas contained herein shall not be used, reproduced, revised, or retained without the express written approval of SEH.

Submission or distribution of this drawing to meet official or regulatory requirements or for purposes in connection with the project is not to be construed as publication in derogation of any of the rights of SEH.

SEH Project 182222  
Checked By JRL  
Drawn By JRL

Project Status Issue Date  
DNR SUBMITTAL 6/30/2025

### REVISION SCHEDULE

| REV. # | DESCRIPTION | DATE |
|--------|-------------|------|
|--------|-------------|------|


EXTERIOR ELEVATIONS

01  
A201



THIS BAR IS INTENDED TO BE 1" PRINTED AT FULL SCALE

Save: 9/19/2025 5:49 PM noswald Plot: 9/19/2025 5:52 PM X:\KIM\MADWU\18222215-final-dsgn\51-drawings\25-Plan\A\MA182222\_L.dwg

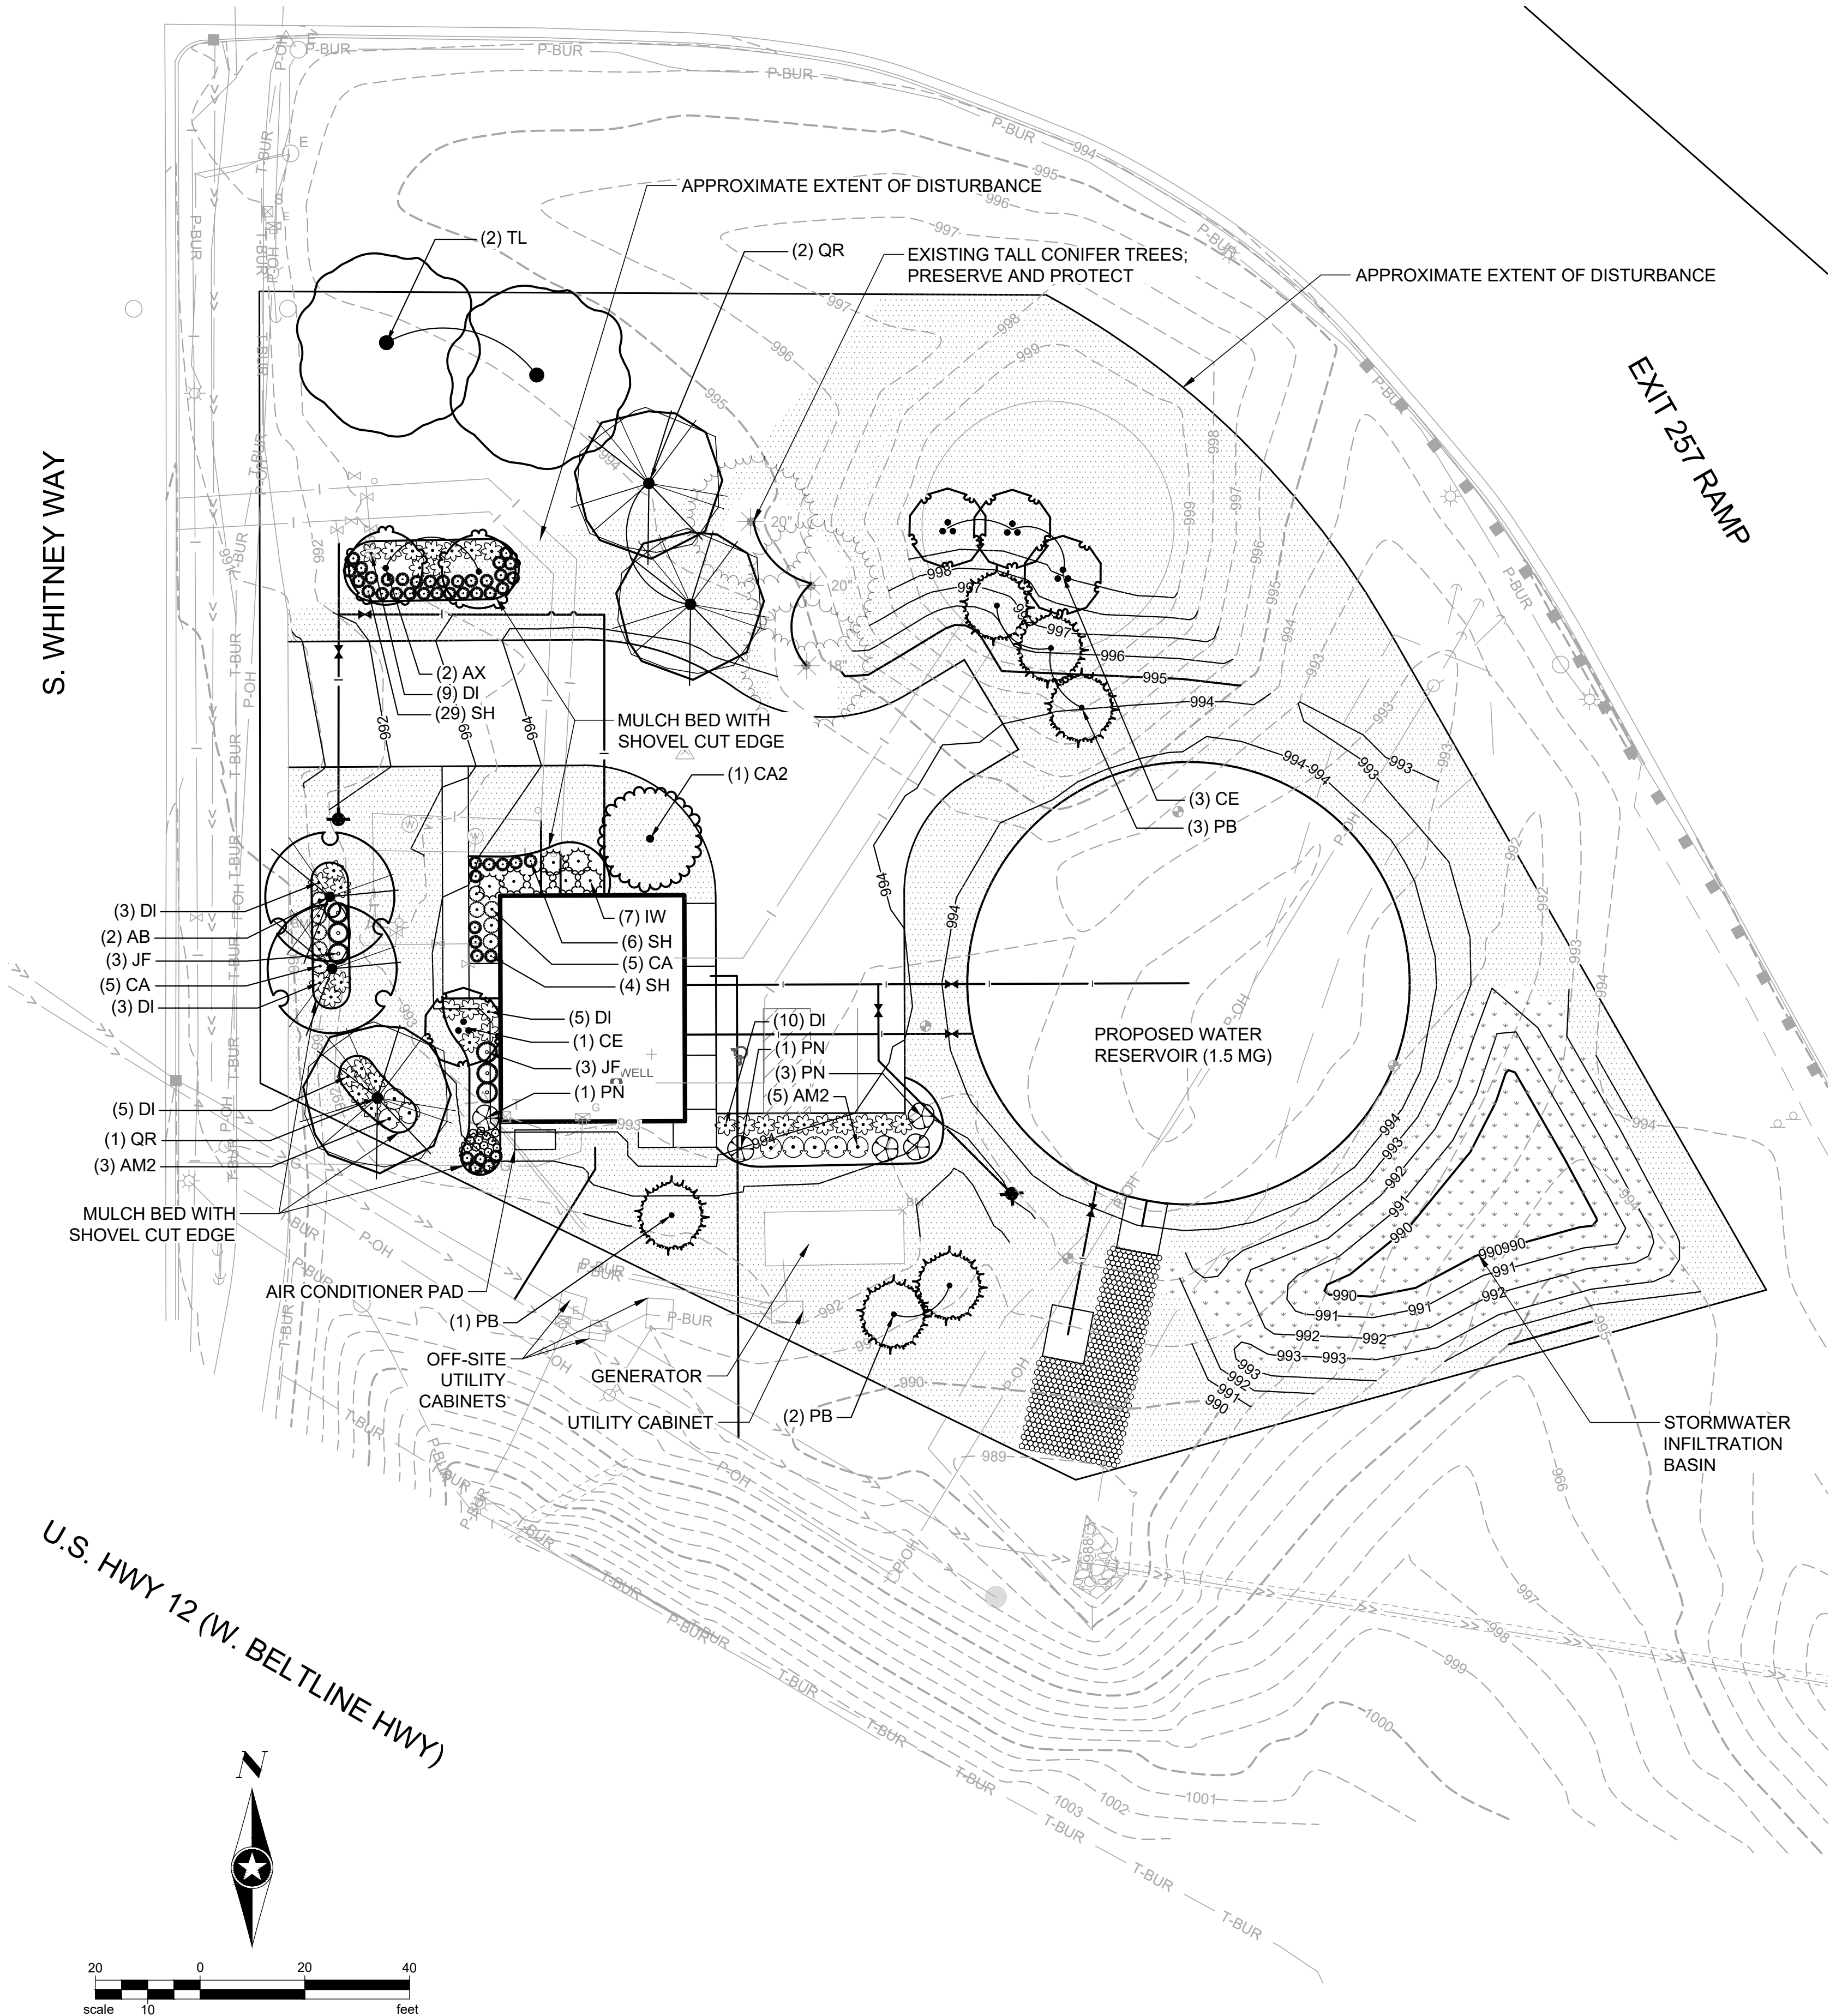

PLANT SCHEDULE

| SYMBOL           | CODE | BOTANICAL / COMMON NAME   | SIZE     | ROOT           | QTY       |
|------------------|------|---|----------|----------------|-----------|
| TREES            |      |   |          |                |           |
|                  |      | EXISTING CONIFER   |          |                | 3         |
| EVERGREEN TREES  |      |   |          |                |           |
|                  | PB   | Picea glauca densata / Black Hills Spruce   | 6' Tall  | B&B            | 6         |
| ORNAMENTAL TREES |      |   |          |                |           |
|                  | AX   | Amelanchier x grandiflora / Apple Serviceberry   | 1.5" Cal |                | 2         |
|                  | CA2  | Carpinus caroliniana / American Hornbeam   | 1.5" Cal | B&B            | 1         |
|                  | CE   | Cercis canadensis / Eastern Redbud Multi-trunk   | 6' Tall  | B&B            | 4         |
| OVERSTORY TREE   |      |   |          |                |           |
|                  | AB   | Acer saccharum 'Bailsta' / Fall Fiesta® Sugar Maple   | 2.5" CAL | B&B            | 2         |
|                  | QR   | Quercus rubra / Red Oak   | 2" CAL   | B&B            | 3         |
|                  | TL   | Tilia americana / American Linden   | 2" CAL   | B&B            | 2         |
| SYMBOL           | CODE | BOTANICAL / COMMON NAME   | SIZE     | ROOT CONDITION | QTY       |
| DECIDUOUS SHRUB  |      |   |          |                |           |
|                  | AM2  | Aronia melanocarpa 'Morton' / Iroquois Beauty™ Black Chokeberry   | 5 gal.   | CONTAINER      | 8         |
|                  | CA   | Ceanothus americanus / New Jersey Tea   | 3 gal.   | CONTAINER      | 10        |
|                  | DI   | Diervilla lonicera / Bush Honeysuckle   | 3 gal.   | CONTAINER      | 35        |
|                  | HV   | Hamamelis virginiana / Common Witch Hazel   | 36" T/W  | CONTAINER      | 1         |
|                  | IW   | Ilex verticillata / Winterberry   | 5 gal.   | CONTAINER      | 7         |
|                  | PN   | Physocarpus opulifolius / Ninebark   | 5 gal.   | CONTAINER      | 5         |
| EVERGREEN SHRUB  |      |   |          |                |           |
|                  | JF   | Juniperus chinensis 'Sea Green' / Sea Green Juniper   | 5 gal.   | CONTAINER      | 6         |
| PERENNIALS       |      |   |          |                |           |
|                  | Ac   | Asarum canadense / Wild Ginger   | 1 quart  | CONTAINER      | 12        |
|                  | SH   | Sporobolus heterolepis / Prairie Dropseed   | 1 gal.   | CONTAINER      | 44        |
| SYMBOL           | CODE | BOTANICAL / COMMON NAME   |          |                | QTY       |
| GROUND COVERS    |      |   |          |                |           |
|                  |      | LAWN SEED MIX<br>WisDOT Seed Mix No. 40   |          |                | 21,292 sf |
|                  |      | STORMWATER SEED MIX<br>Prairie Nursery "Detention Basin - Bioswale" Seed Mix, or approved equal. Apply per manufacturer's recommendation, minimum seeding rate 1/4 lb. per 1000 sq. ft. |          |                | 3,501 sf  |



Project Owner

MADISON, WISCONSIN

**UNIT WELL 12 RECONSTRUCTION**

801 S. Whitney Way  
Madison WI, 53711

This drawing is an instrument of service and shall remain the property of Short Elliott Hendrickson, Inc. (SEH). This drawing, concepts and ideas contained herein shall not be used, reproduced, revised, or related without the express written approval of SEH.

Submission or distribution of this drawing to meet official or regulatory requirements or for purposes in connection with the project is not to be construed as publication in derogation of any of the rights of SEH.

COPYRIGHT © 2024  
Short Elliott Hendrickson, Inc.  
All Rights Reserved

SEH Project  
Checked By  
Drawn By

MADWU\_182222  
KB  
PAL

Project Status  
DNR SUBMITTAL  
CITY SUBMITTAL

Issue Date  
06/30/2025  
09/22/2025

REVISION SCHEDULE

| REV. # | DESCRIPTION | DATE |
|--------|-------------|------|
|--------|-------------|------|

LANDSCAPE PLAN



L101





801 S. Whitney Way  
Madison WI, 53711

**COPYRIGHT © 2022**  
Short Elliott Hendrickson, Inc.  
All Rights Reserved

MADWU 18222

Issue Date  
6/30/2023

| REV.# | DESCRIPTION | DATE |
|-------|-------------|------|
|-------|-------------|------|

02  
P101

