



PROJECT NO.: 9661-ML60XC609
 DWG: TN CKD: JAK APV: JRS

REV	DATE	DESCRIPTION	BY
11/07/08		FINALS	SEW
10/23/08		RELOCATE SHELTER FINALS	SEW
06/27/08		FINAL DRAWINGS	MJR
06/01/08		PRELIMINARY CD'S	TN
03/13/08		PROP. EQUIP. MOVED	TN
09/07/08		ZONING DRAWING	SEW


WARNER PARK
WM0227-ML60XC609
 1202 NORTHPORT DR.
 MADISON, WI 53704

SHEET TITLE
OVERALL SITE PLAN

SHEET NUMBER
A-1



EXHIBIT A

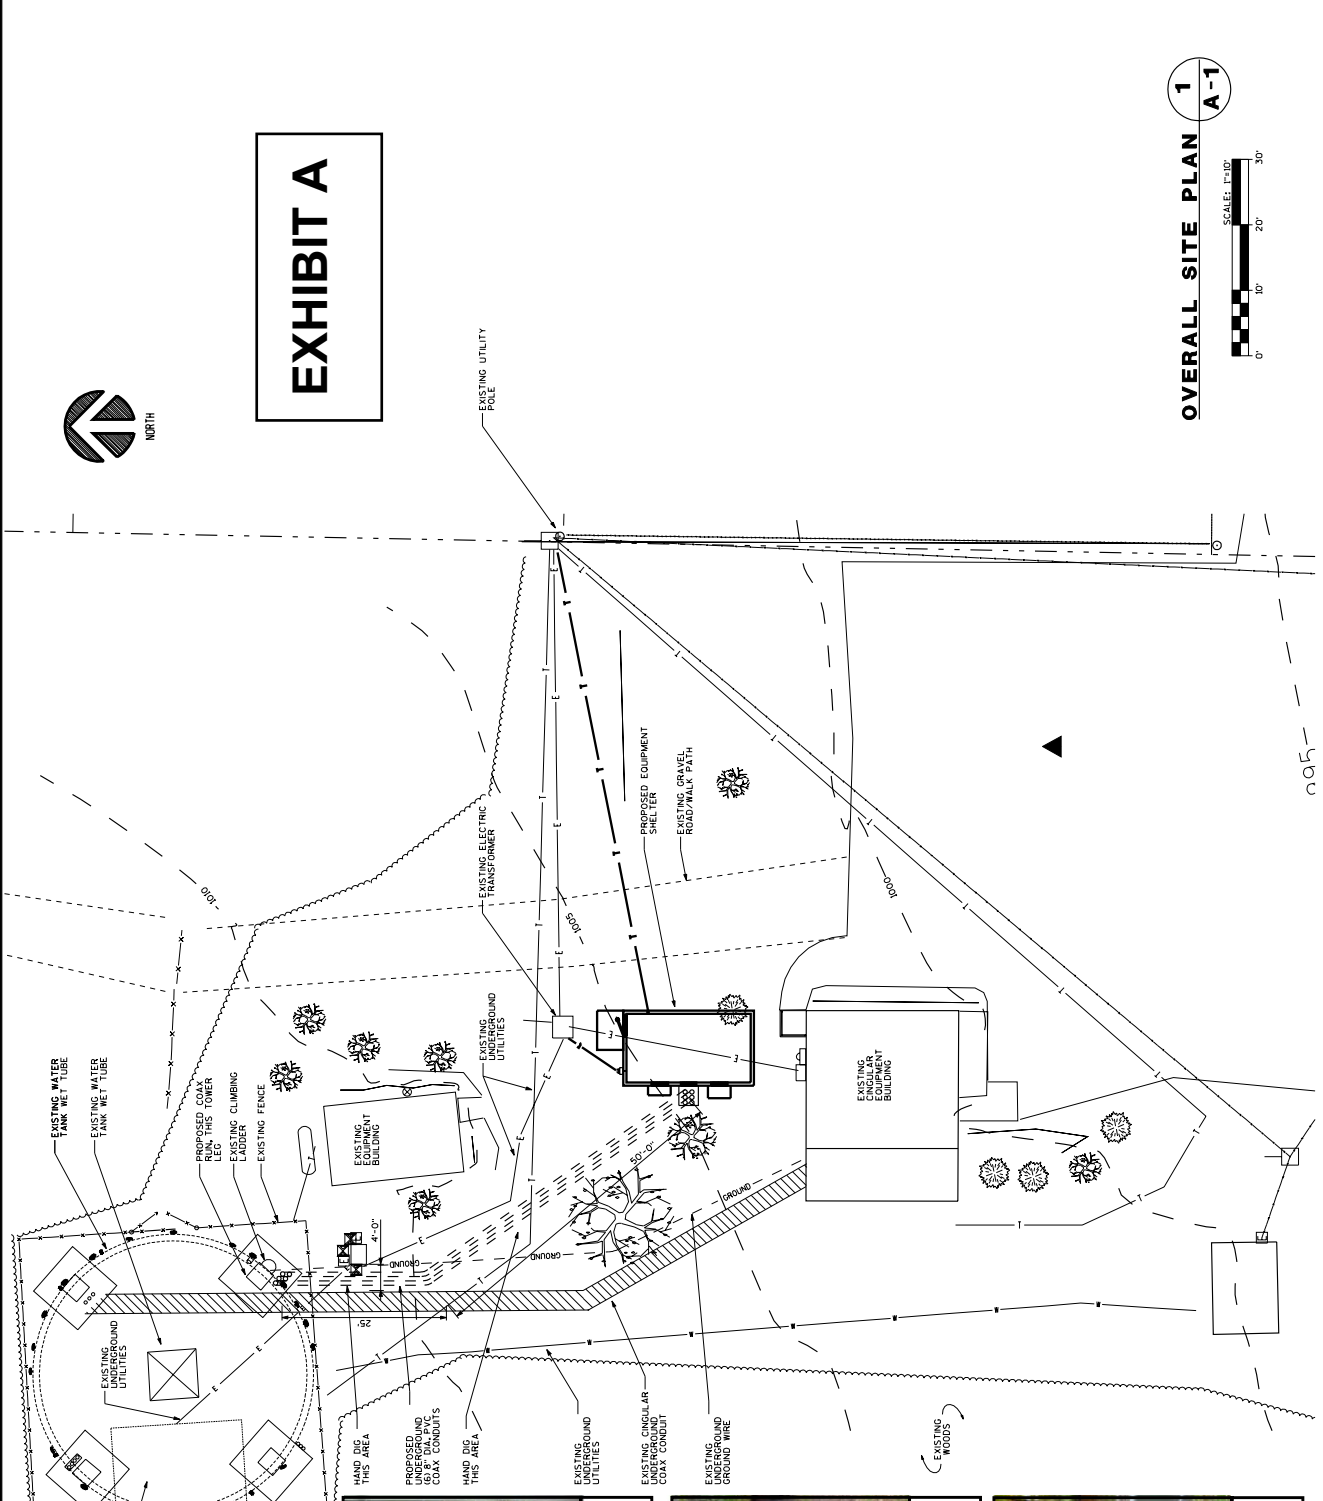

OVERALL SITE PLAN 1
A-1



EXISTING EQUIPMENT CABINETS ON PLATFORM



LOOKING NORTHWEST • PROPOSED BUILDING SITE



LOOKING SOUTHWEST • PROPOSED BUILDING SITE