



Change of Premises

LIC PCH - 2017 - 00429
(Number)

(scanned)

47334
(Leg file number)

City of Madison Clerk
210 MLK Jr Blvd, Room 103
Madison, WI 53703

licensing@cityofmadison.com
608-266-4601

(Processing step)

(initials)

This application modifies existing alcohol license number: _____

- Class A Beer
- Class B Beer
- Class A Liquor
- Class B Liquor
- Class C Wine

Aldermanic District: 4 Alder Name: MILE VERVEER Police Sector: 403

Corporate Information

Licensed Premise Information

Business Legal Name: JSM INC

Business dba Name: RED SWED

Business Address: 406 N. FRANCES ST

Licensed Address: 406 N. FRANCES ST

Corporate Contact Name & Position: _____

Business Contact Name & Position: _____

JEFF MEISE - OWNER

SIM HODGE MANAGER

Phone & Email: 335-1271 jeffmeise@charter.net

Phone & Email: 256-2214

Liquor Beer Agent Name: JEFF MEISE % Alcohol: 95 % Food: 5

Current Capacity (indoor): 80

Current Capacity (outdoor): INCL

Proposed Capacity (indoor): 99

Proposed Capacity (outdoor): INCL


Description of Proposed Changes: MODIFY EXISTING BATHROOMS, KITCHEN & WALK IN COOLER WITHIN EXISTING BLDG FOOT PRINT

Detailed Floor Plans included (required)

Orange sign and "License Renewals & Changes" brochure issued

X [Signature]
Applicant Signature

Date: May 8, 2017

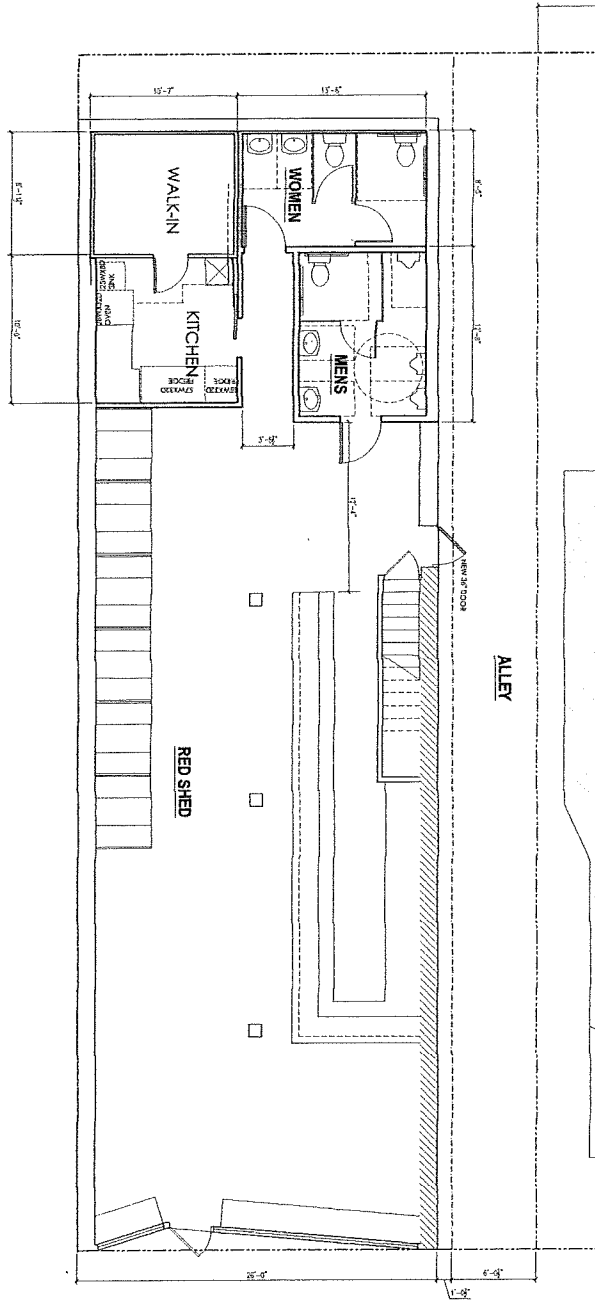

1 FLOOR PLAN- OPTION A
 1/4" = 1'-0"

 <p>DESTREE ENGINEERING & DESIGN 251 WEST MADISON AVENUE, SUITE 112 MADISON, WI 53703 761.828.1122 www.destreeengineering.com</p>	<p>THE RED SHED TOILET/KITCHEN ADDITION</p> <p>406 N. FRANCES STREET MADISON, WI 53703</p>	<p>DESTREE ENGINEERING & DESIGN, INC. 251 WEST MADISON AVENUE, SUITE 112 MADISON, WI 53703 PROJECT NO. 17-001 SHEET NO. A100 DATE: 04/25/2017 DESIGN: J. HENNINGSEN CHECKED: J. HENNINGSEN SCALE: AS SHOWN THIS DOCUMENT IS THE PROPERTY OF DESTREE ENGINEERING & DESIGN, INC. AND IS NOT TO BE REPRODUCED OR TRANSMITTED IN ANY FORM OR BY ANY MEANS, ELECTRONIC OR MECHANICAL, WITHOUT THE WRITTEN PERMISSION OF DESTREE ENGINEERING & DESIGN, INC.</p>	<p>ISSUANCES:</p> <table border="1" style="width: 100%; border-collapse: collapse;"> <tr> <td style="width: 5%;">NO.</td> <td style="width: 95%;">DESCRIPTION</td> </tr> <tr> <td> </td> <td> </td> </tr> </table>	NO.	DESCRIPTION																						
NO.	DESCRIPTION																										
<p>PROJECT # 170122B SHEET NUMBER A100</p>	<p>CALL DESTREE ENGINEERING, INC.</p>																										