


DETACHED GARAGE - Site Plan

Scale 1" = 20' - 0"

06.21.21

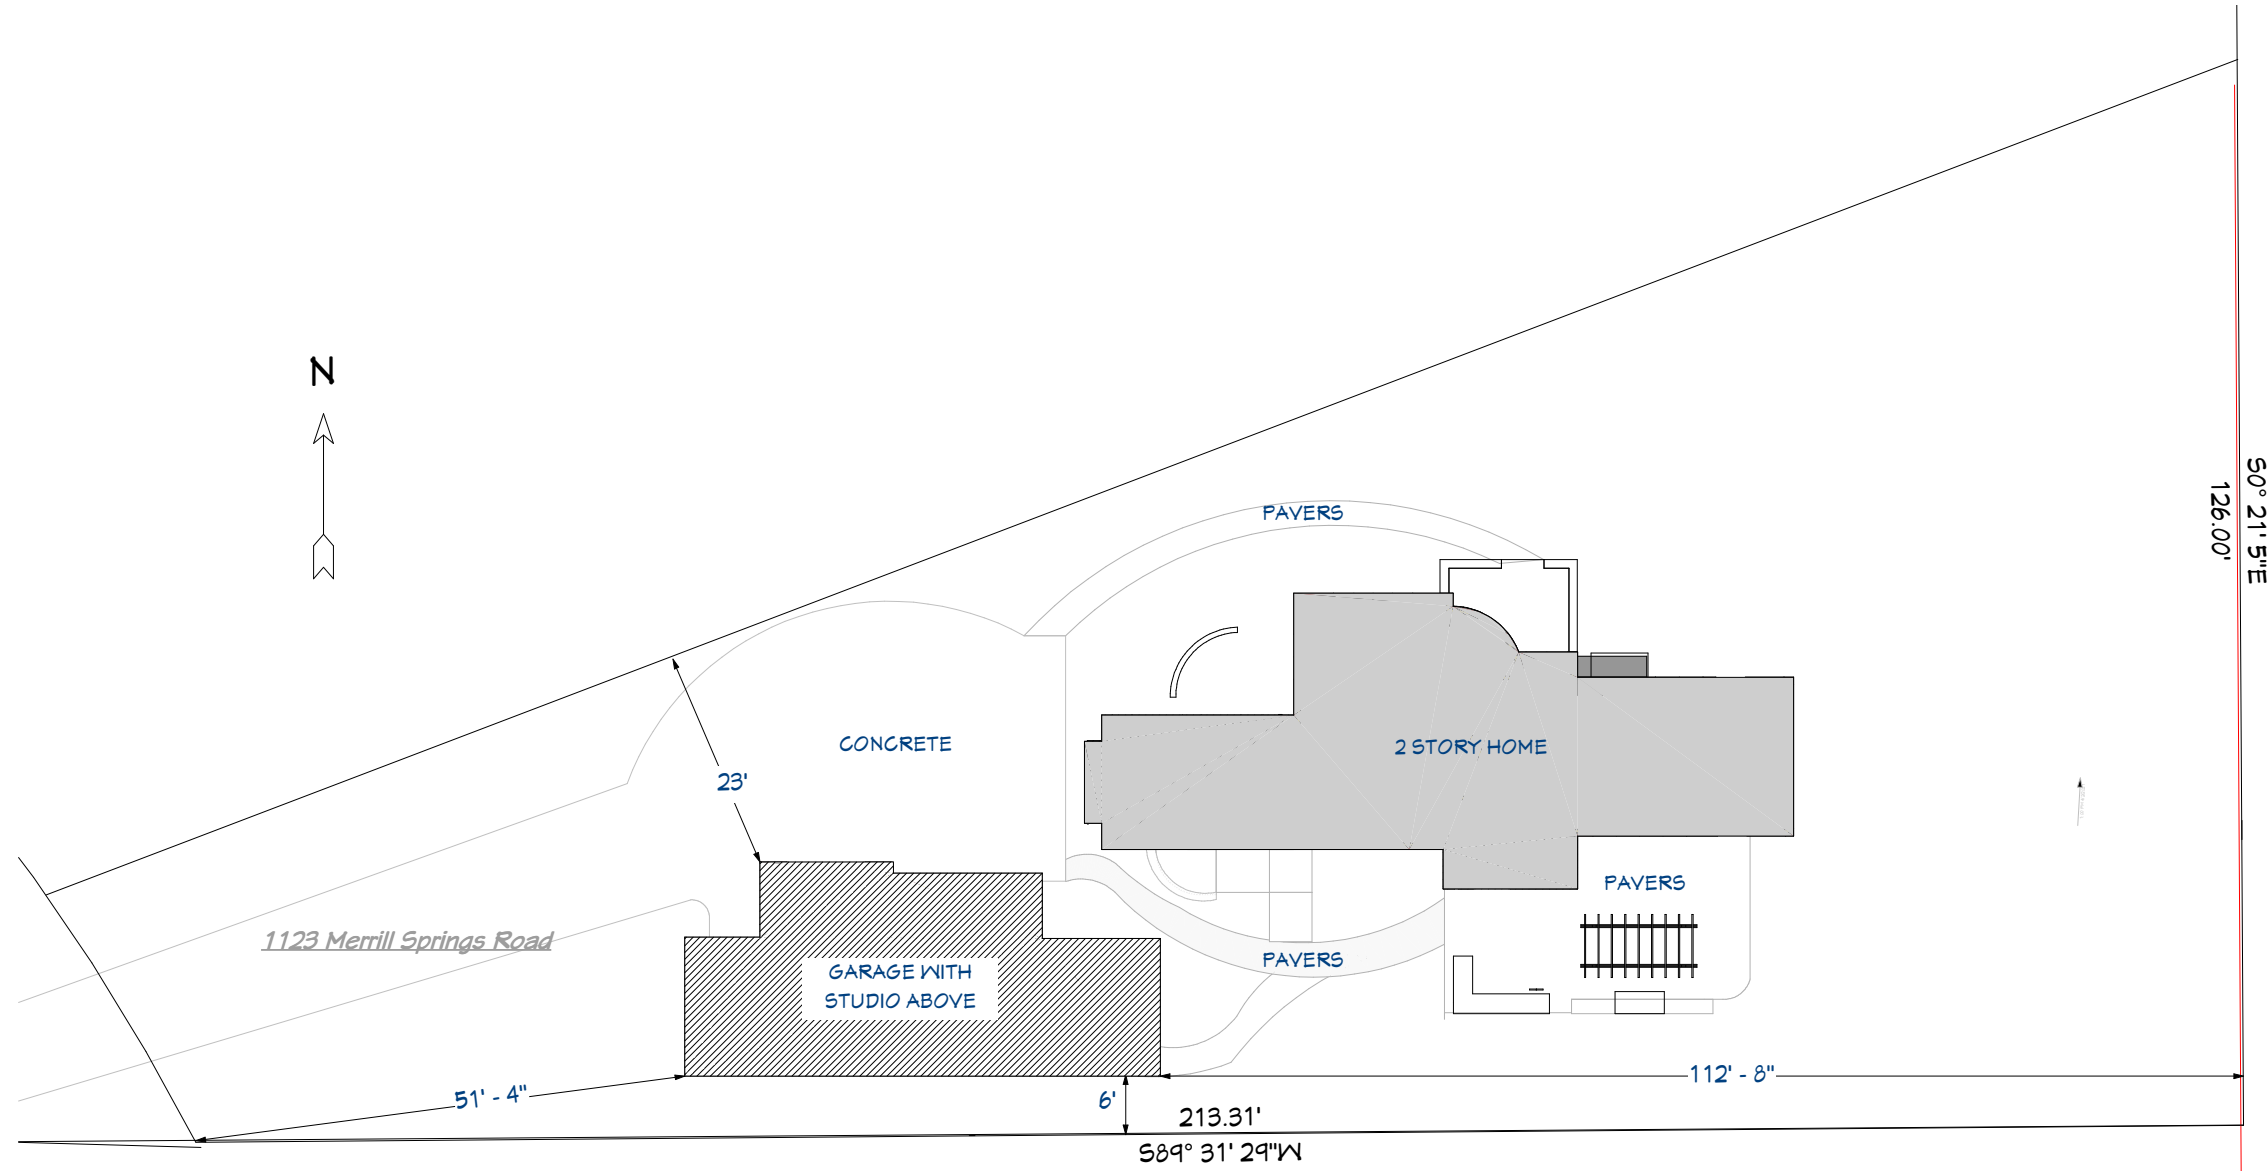

LOT SIZE: 15,452 sf
IMPERMEABLE AREA: 4,488 sf (30%)

SIMON GARAGE
1123 Merrill Springs Road
Madison, Wisconsin

ARCHITECTURAL
BUILDING
ARTS


DESIGN/BUILD
GENERAL CONTRACTING

Andrew Wanek, AIA
720 Hill Street
Madison, Wisconsin 53704
608.233.2106
designbuildmadison.com

Site Plan with Topography and Neighboring Structure

Scale 1" = 20' - 0"

06.21.21

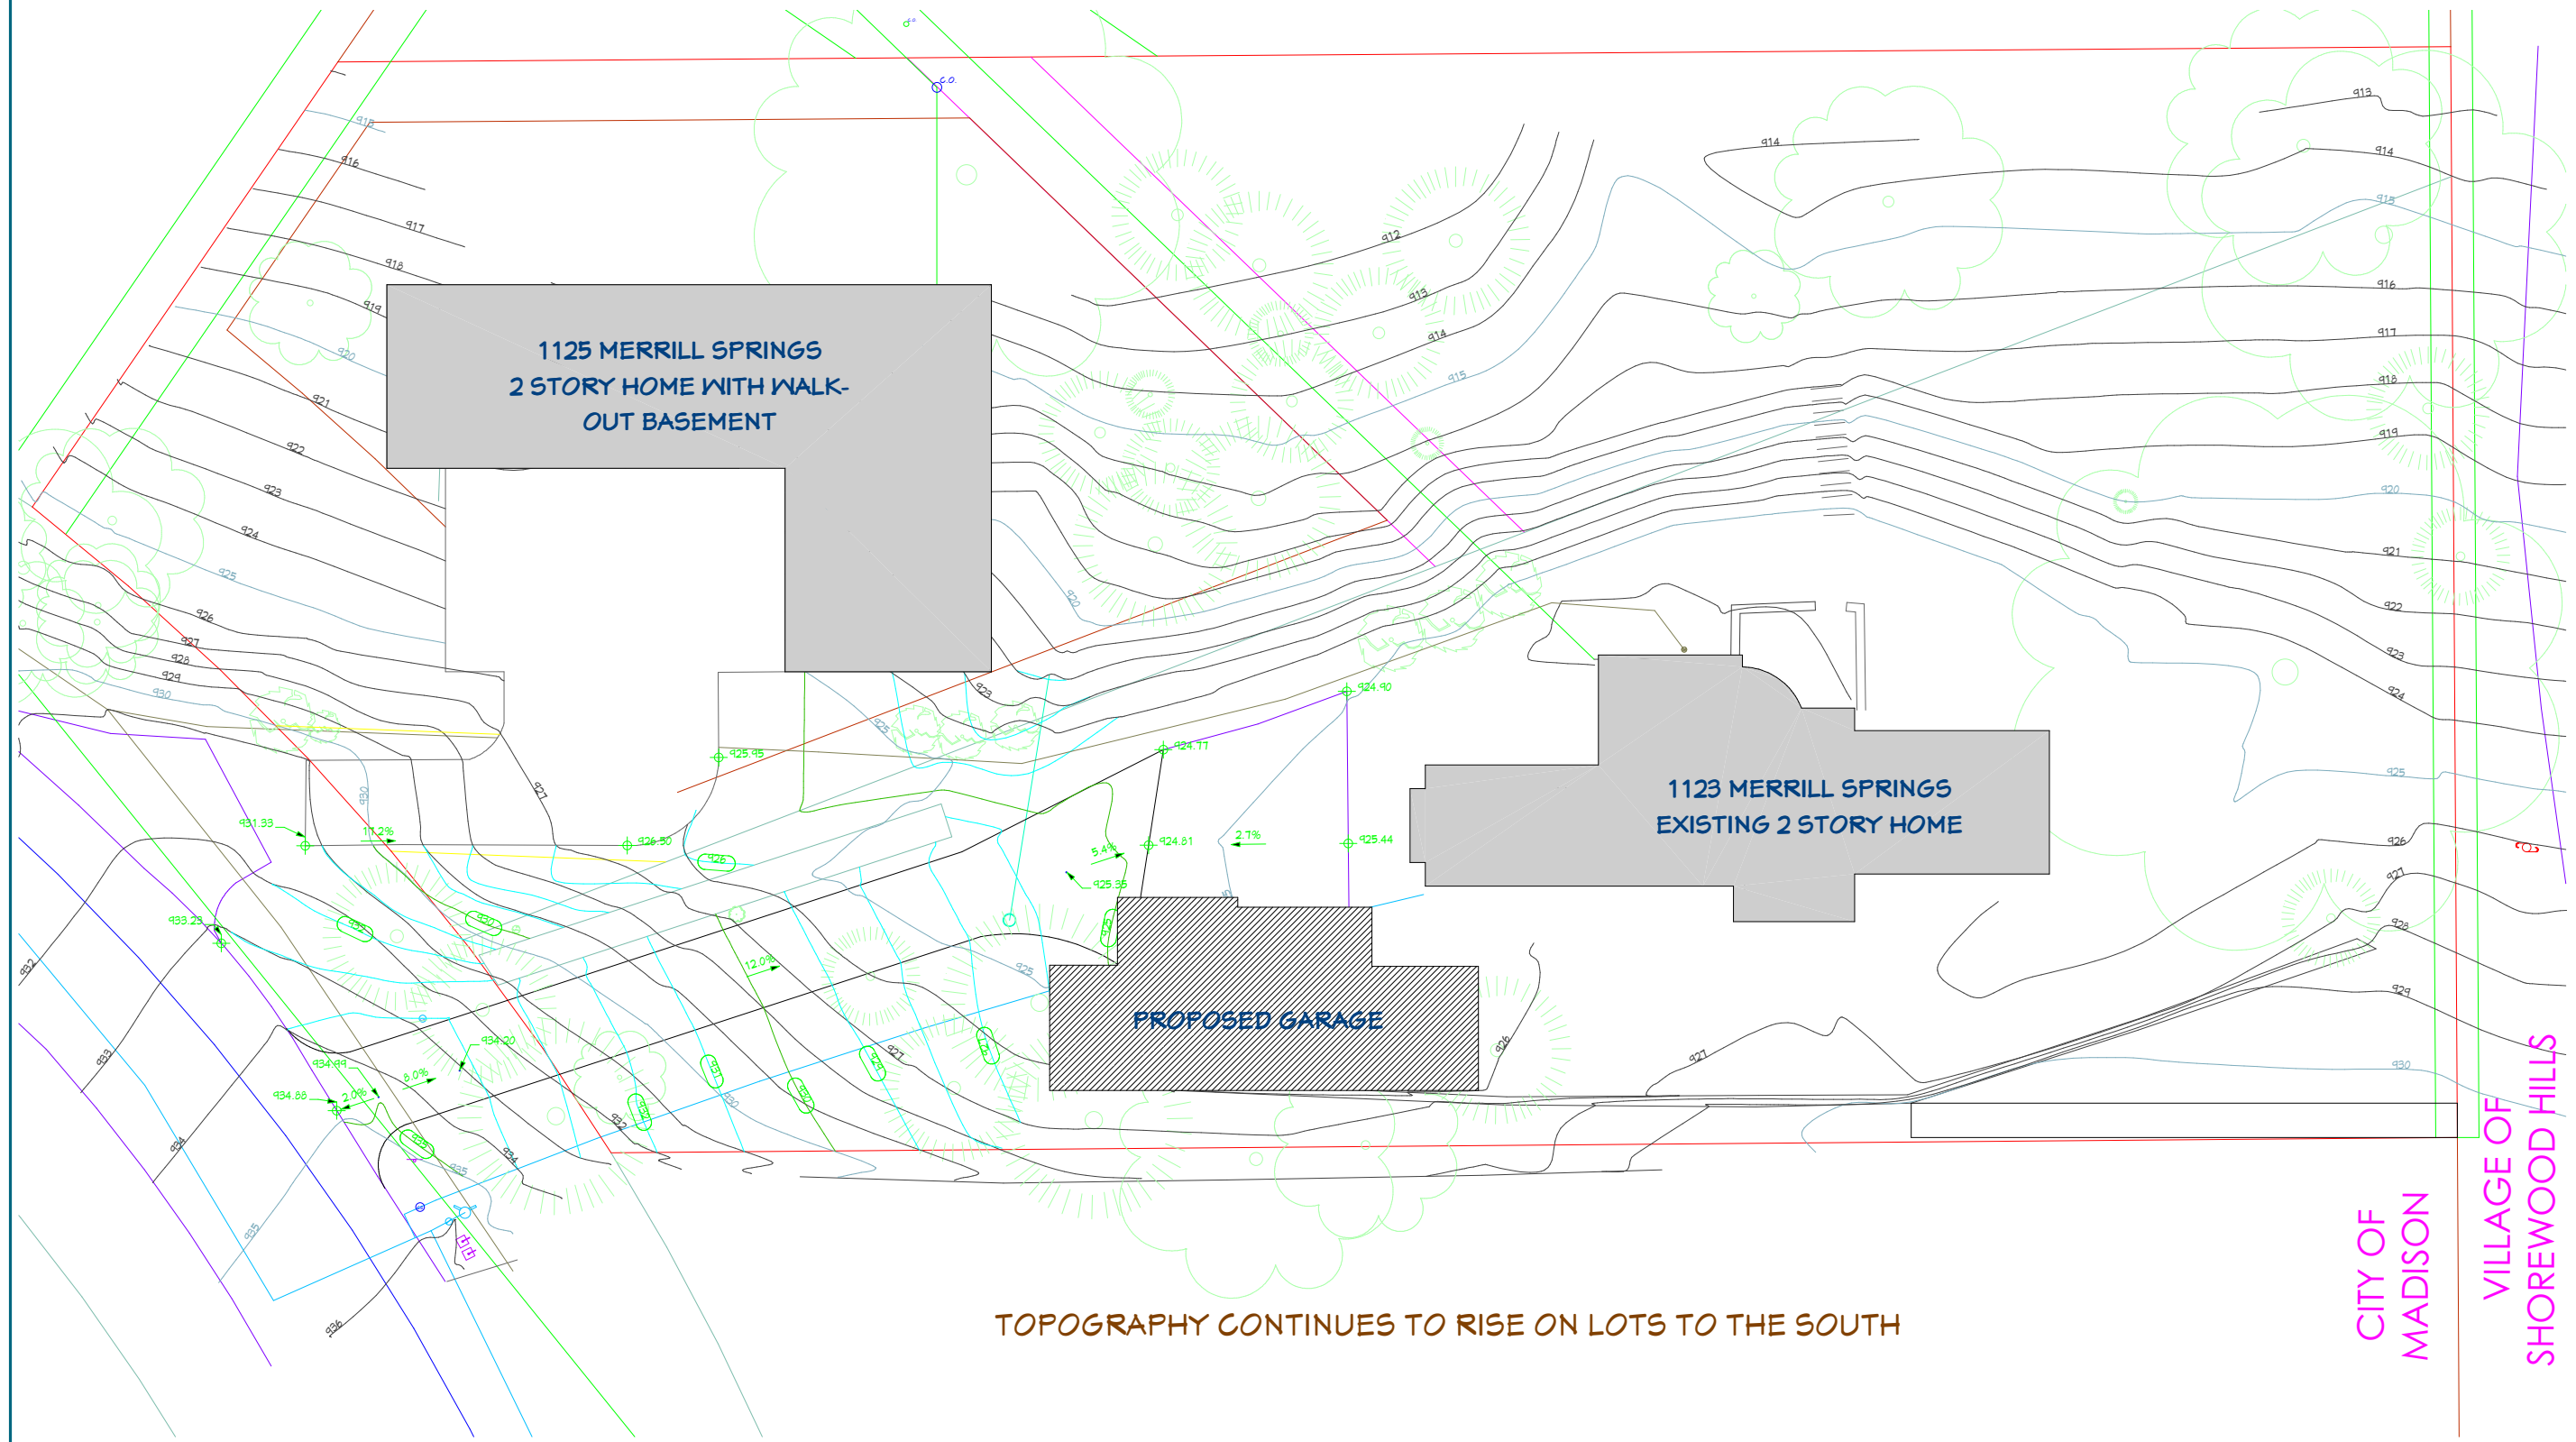



SIMON GARAGE
1123 Merrill Springs Road
Madison, Wisconsin

ARCHITECTURAL
BUILDING
ARTS
DESIGN/BUILD
GENERAL CONTRACTING

Andrew Wanek, AIA
720 Hill Street
Madison, Wisconsin 53704
608.233.2106
designbuildmadison.com

CONTEXTUAL DIAGRAMS - AERIAL

06.21.21

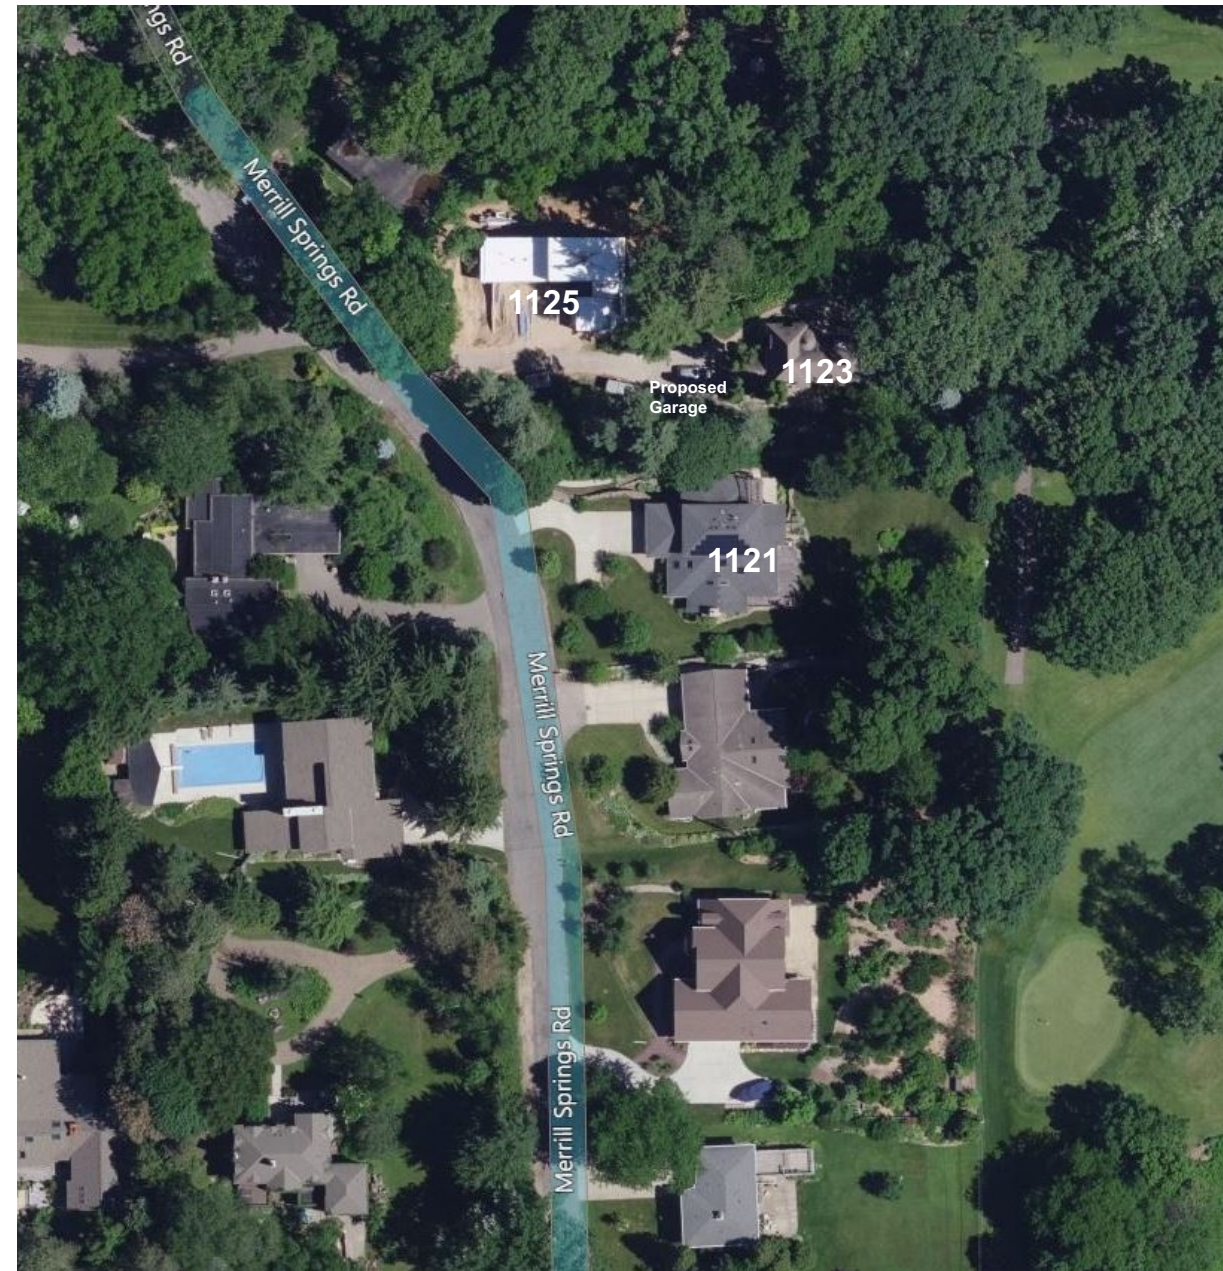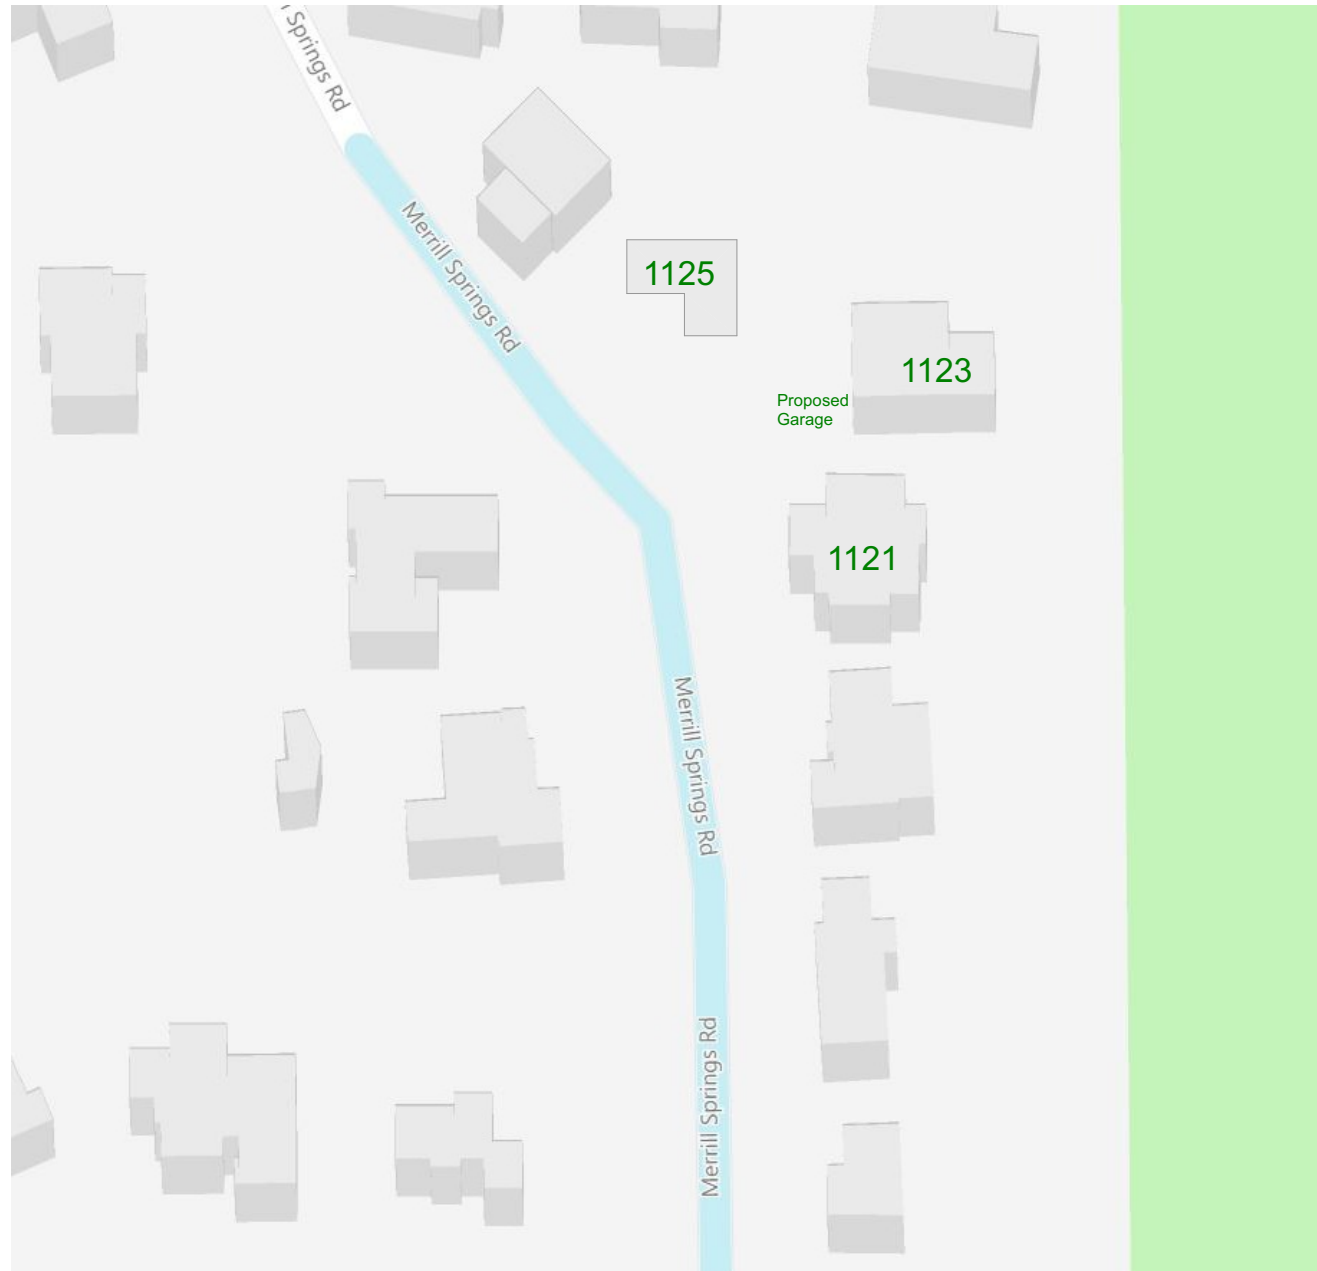

SIMON GARAGE

1123 Merrill Springs Road
Madison, Wisconsin

ARCHITECTURAL
BUILDING
ARTS

DESIGN/BUILD
GENERAL CONTRACTING

Andrew Wanek, AIA

720 Hill Street
Madison, Wisconsin 53704
608.233.2106

designbuildmadison.com

NEIGHBORING STRUCTURES

06.21.21

RIDGE LINE OF 1123 - 2 STORY HOUSE AT BELOW



1125



1121

SIMON GARAGE

1123 Merrill Springs Road
Madison, Wisconsin

ARCHITECTURAL
BUILDING
ARTS

DESIGN/BUILD
GENERAL CONTRACTING


Andrew Wanek, AIA

720 Hill Street
Madison, Wisconsin 53704
608.233.2106

designbuildmadison.com

GARAGE - Floor Plan

Scale 1/4" = 1' - 0"

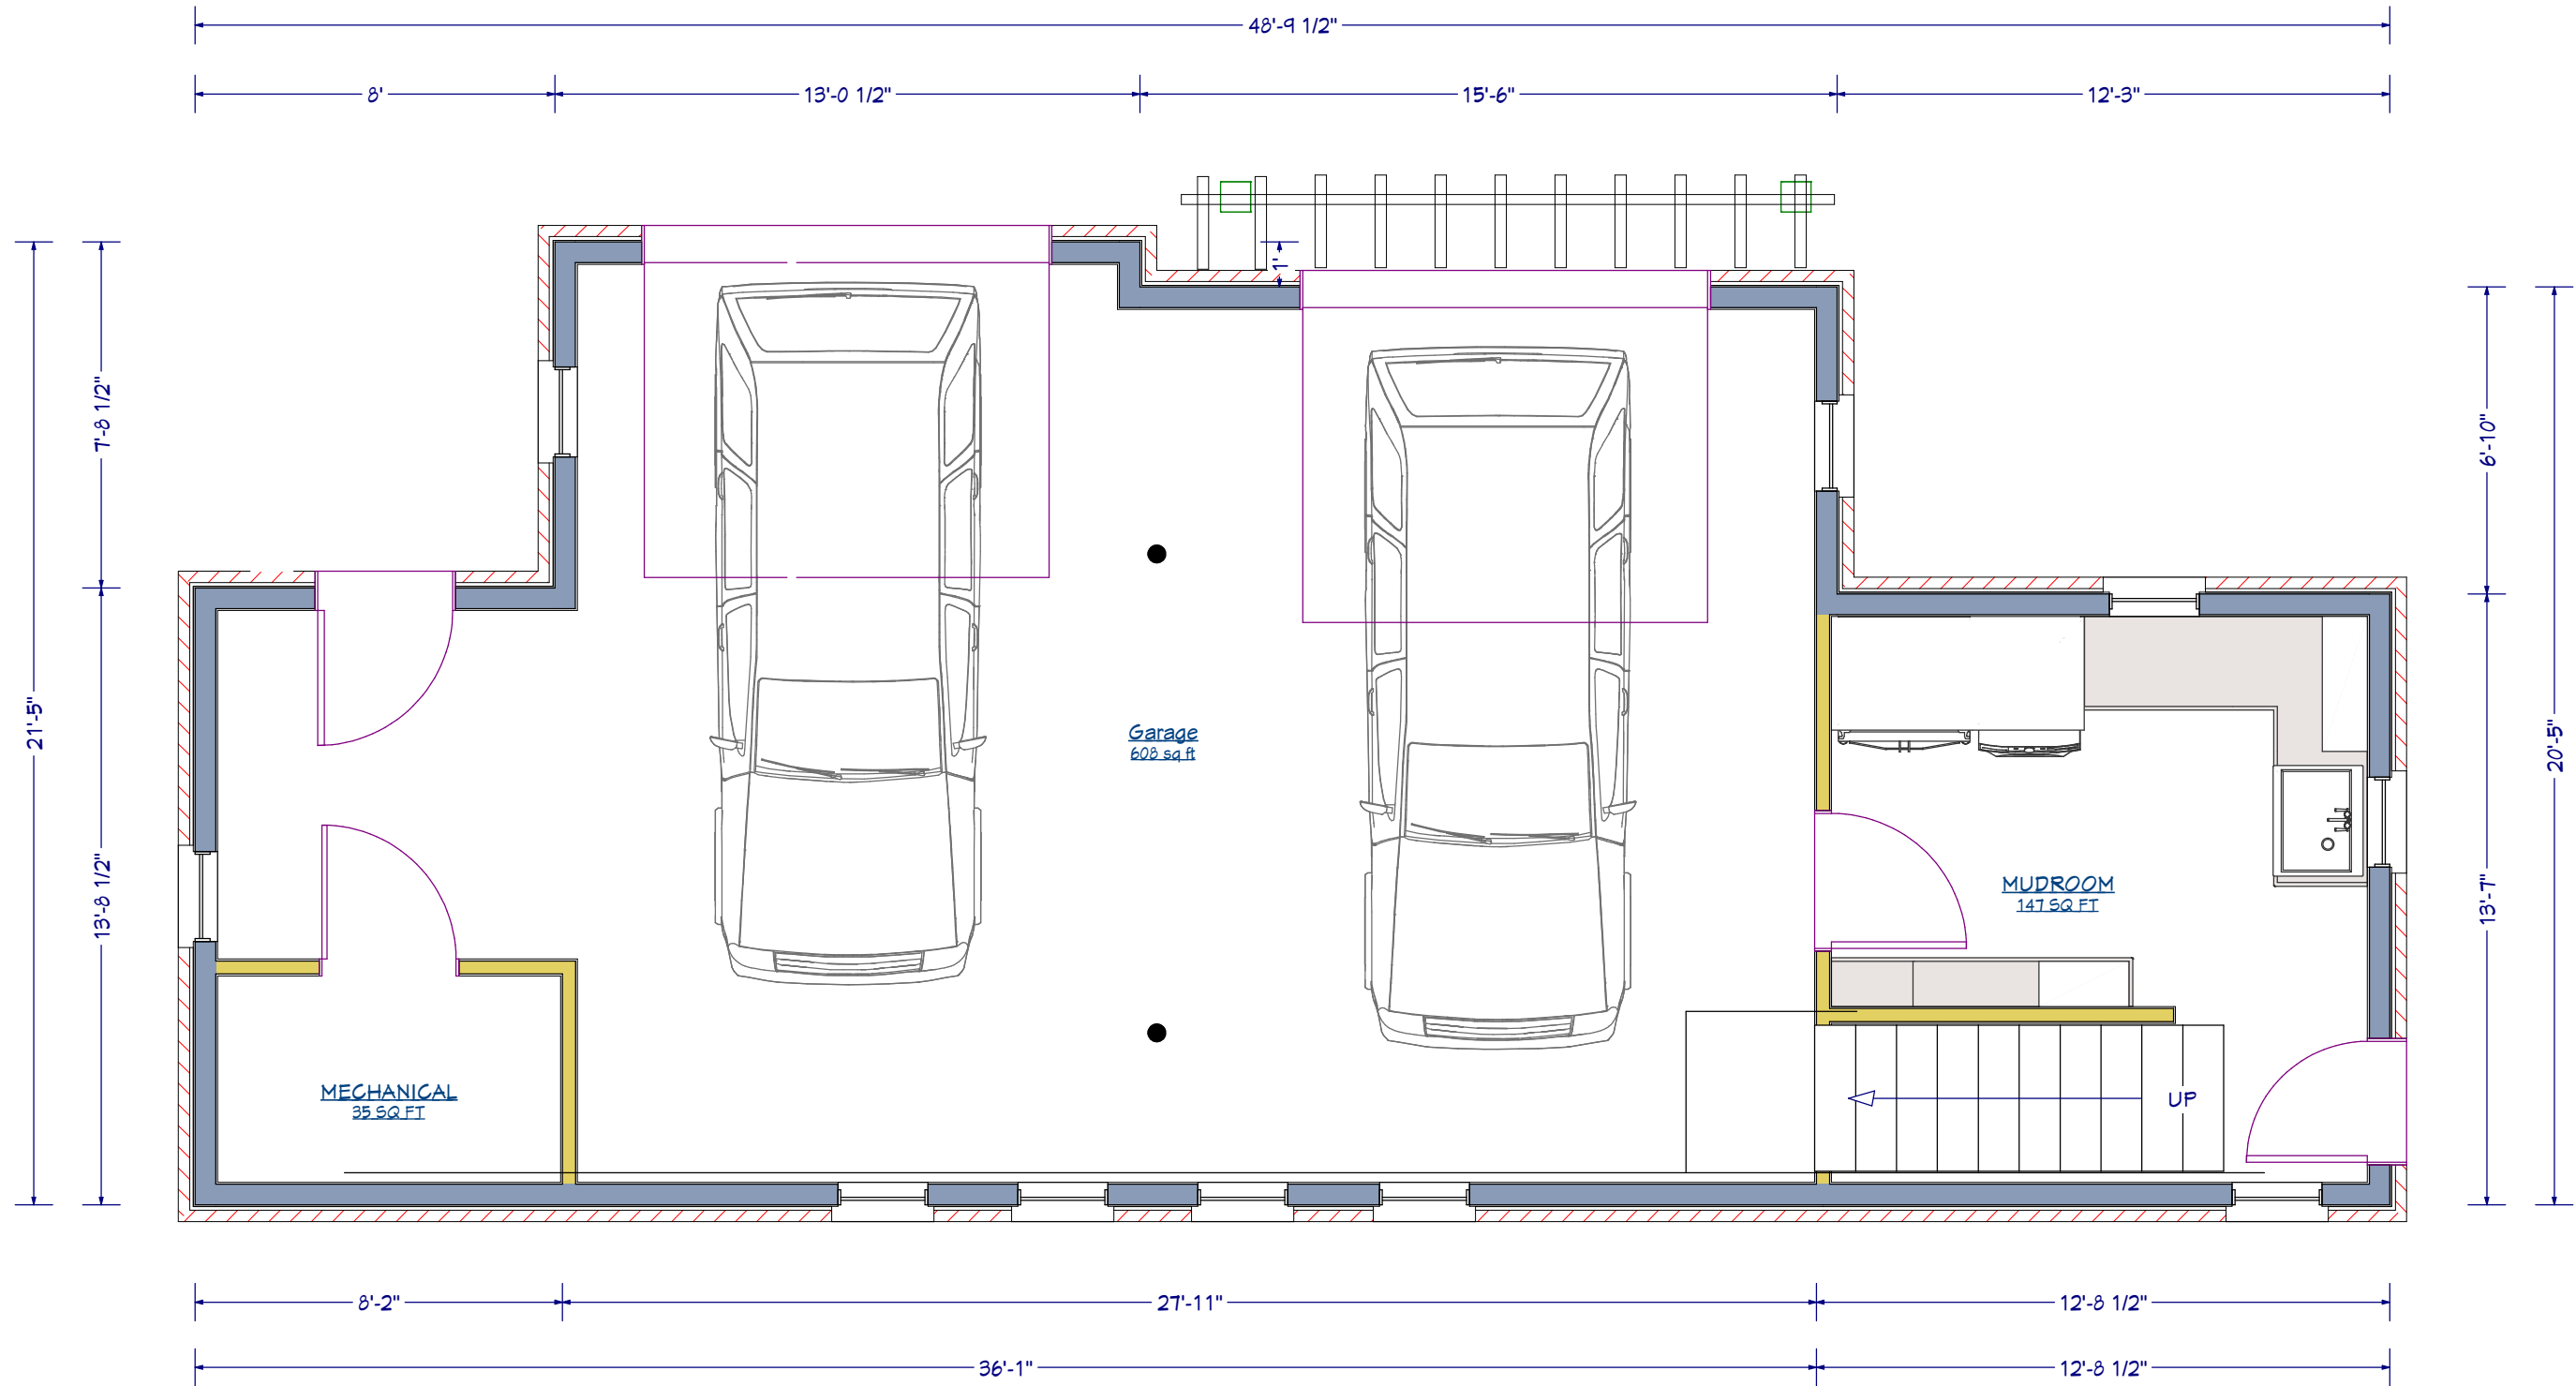

FOOTPRINT - 925 SF

06.21.21

SIMON GARAGE

1123 Merrill Springs Road
Madison, Wisconsin

ARCHITECTURAL
BUILDING
ARTS

DESIGN/BUILD
GENERAL CONTRACTING


Andrew Wanek, AIA

720 Hill Street
Madison, Wisconsin 53704
608.233.2106

designbuildmadison.com

GARAGE - Studio Plan

Scale 1/4" = 1' - 0"

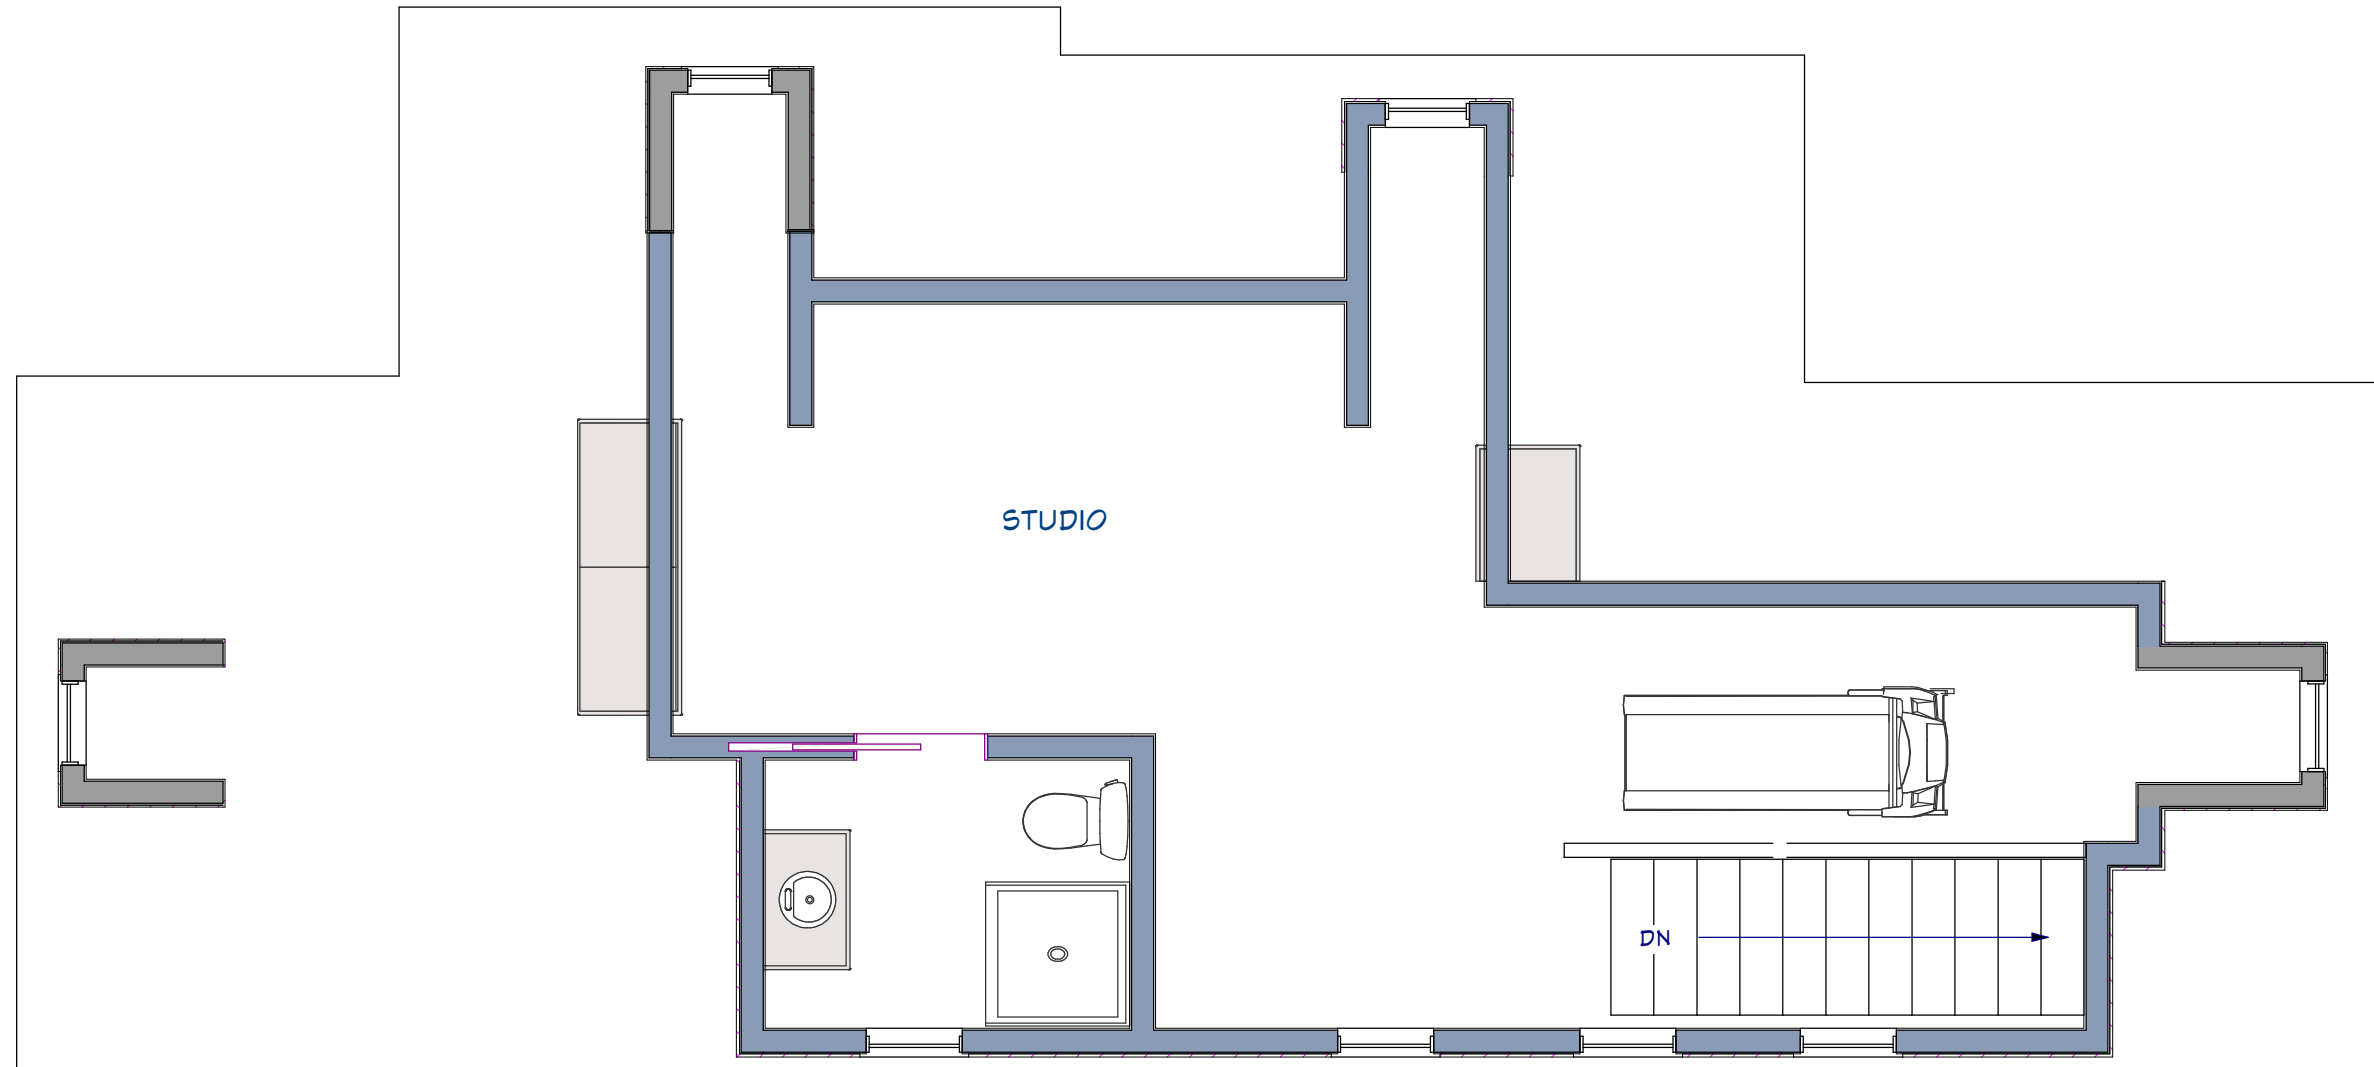

06.21.21

SIMON GARAGE

1123 Merrill Springs Road
Madison, Wisconsin

ARCHITECTURAL
BUILDING
ARTS



Andrew Wanek, AIA


720 Hill Street
Madison, Wisconsin 53704
608.233.2106

designbuildmadison.com

STREET ELEVATION

Scale 1/4" = 1' - 0"

06.21.21

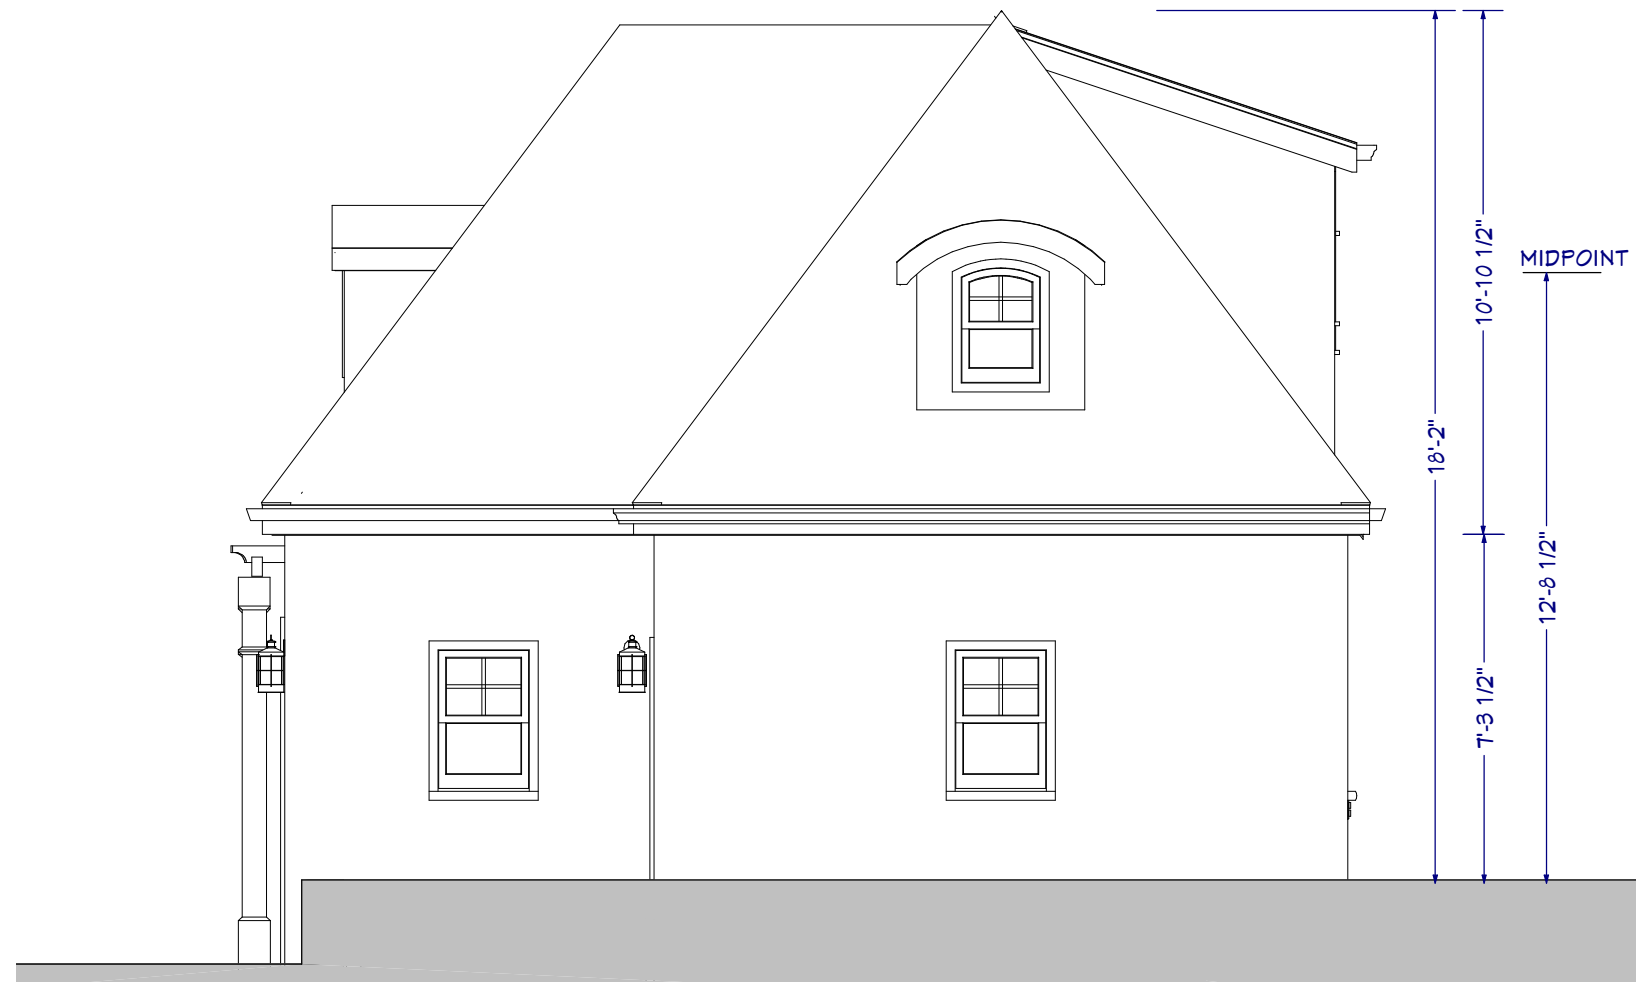

SIMON GARAGE

1123 Merrill Springs Road
Madison, Wisconsin

ARCHITECTURAL
BUILDING
ARTS

DESIGN/BUILD
GENERAL CONTRACTING

Andrew Wanek, AIA

720 Hill Street
Madison, Wisconsin 53704
608.233.2106

designbuildmadison.com

NORTH ELEVATION

Scale 1/4" = 1' - 0"

06.21.21



SIMON GARAGE

1123 Merrill Springs Road
Madison, Wisconsin

ARCHITECTURAL
BUILDING
ARTS

DESIGN/BUILD
GENERAL CONTRACTING

Andrew Wanek, AIA

720 Hill Street
Madison, Wisconsin 53704
608.233.2106

designbuildmadison.com

REAR ELEVATION

Scale 1/4" = 1' - 0"

06.21.21



SIMON GARAGE

1123 Merrill Springs Road
Madison, Wisconsin

ARCHITECTURAL
BUILDING
ARTS




Andrew Wanek, AIA
720 Hill Street
Madison, Wisconsin 53704
608.233.2106
designbuildmadison.com

SOUTH ELEVATION

Scale 1/4" = 1' - 0"

06.21.21

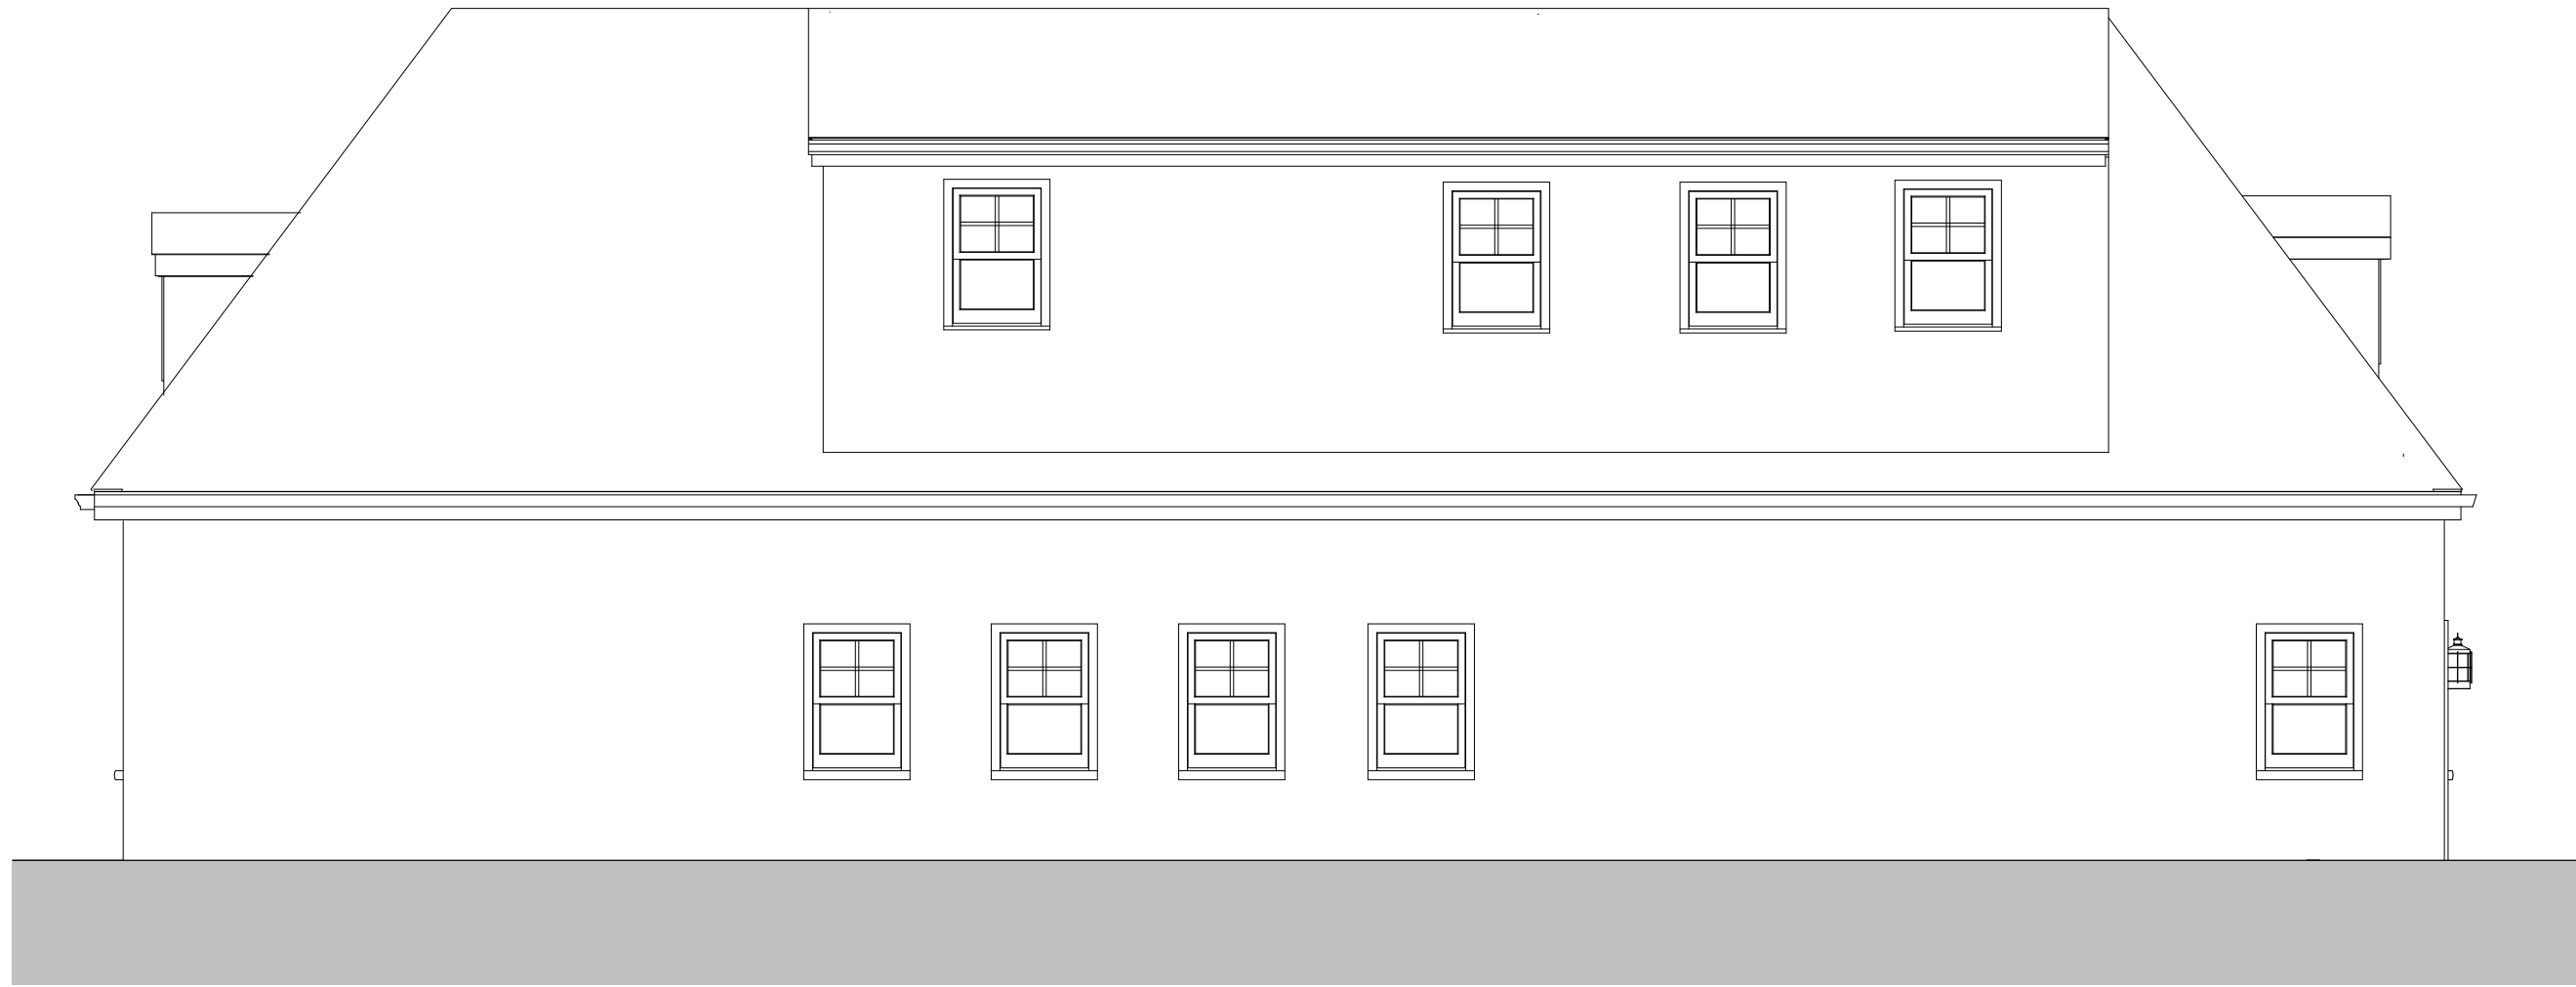

SIMON GARAGE

1123 Merrill Springs Road
Madison, Wisconsin

ARCHITECTURAL
BUILDING
ARTS



Andrew Wanek, AIA
720 Hill Street
Madison, Wisconsin 53704
608.233.2106
designbuildmadison.com

GARAGE RENDERING



EXTERIOR MATERIALS - LIMESTONE TO MATCH EXISTING HOME, PAINTED CEDAR LAP DORMERS WITH MITERED CORNERS, PAINTED CEDAR PERGOLA, ASPHALT SHINGLES, PAINTED TRIM AND GARAGE DOOR.

06.21.21

SIMON GARAGE

1123 Merrill Springs Road
Madison, Wisconsin

ARCHITECTURAL
BUILDING
ARTS

DESIGN/BUILD
GENERAL CONTRACTING

Andrew Wanek, AIA

720 Hill Street
Madison, Wisconsin 53704
608.233.2106

designbuildmadison.com



06.21.21

GARAGE RENDERINGS

SIMON GARAGE

1123 Merrill Springs Road
Madison, Wisconsin

ARCHITECTURAL
BUILDING
ARTS

DESIGN/BUILD
GENERAL CONTRACTING

Andrew Wanek, AIA

720 Hill Street
Madison, Wisconsin 53704
608.233.2106

designbuildmadison.com

EXISTING HOME WITH 1 CAR ATTACHED GARAGE

RENDERINGS OF REMODELED HOME WITH GARAGE BEING CONVERTED INTO A FIRST FLOOR ACCESSIBLE BEDROOM. PROPOSED DETACHED GARAGE IN CONTEXT.



06.21.21


SIMON GARAGE
1123 Merrill Springs Road
Madison, Wisconsin

ARCHITECTURAL
BUILDING
ARTS

DESIGN/BUILD
GENERAL CONTRACTING

Andrew Wanek, AIA
720 Hill Street
Madison, Wisconsin 53704
608.233.2106
designbuildmadison.com

CONCEPTUAL LANDSCAPE PLAN

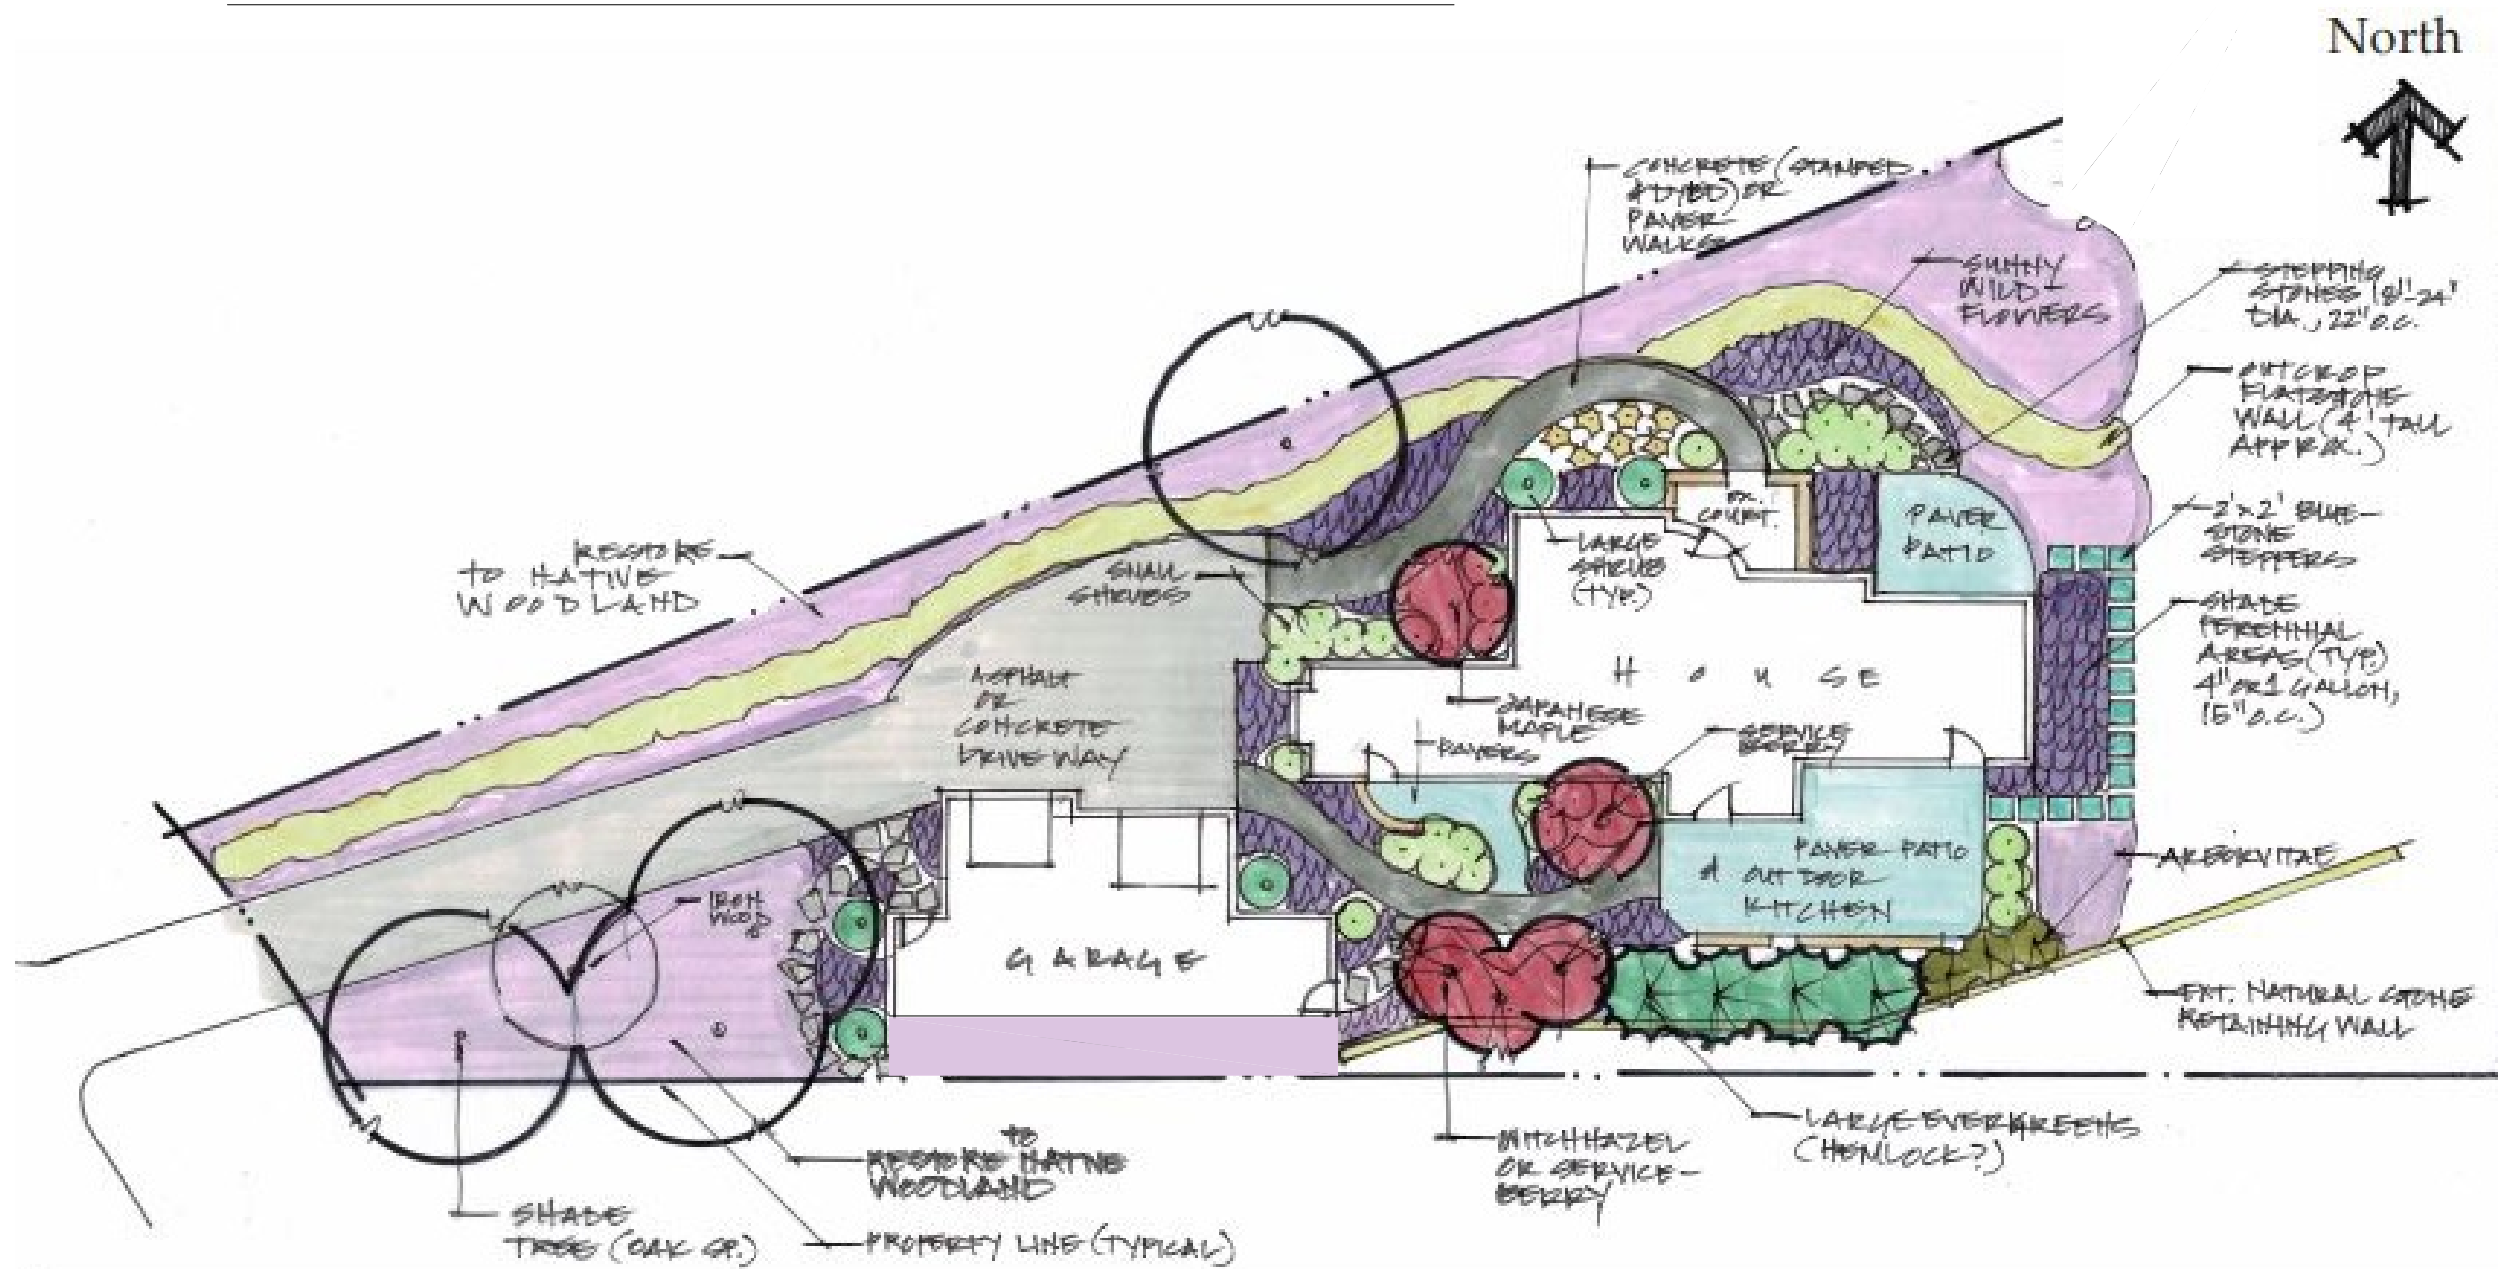

06.21.21

SIMON GARAGE

1123 Merrill Springs Road
Madison, Wisconsin

ARCHITECTURAL
BUILDING
ARTS

DESIGN/BUILD
GENERAL CONTRACTING

Andrew Wanek, AIA

720 Hill Street
Madison, Wisconsin 53704
608.233.2106

designbuildmadison.com