

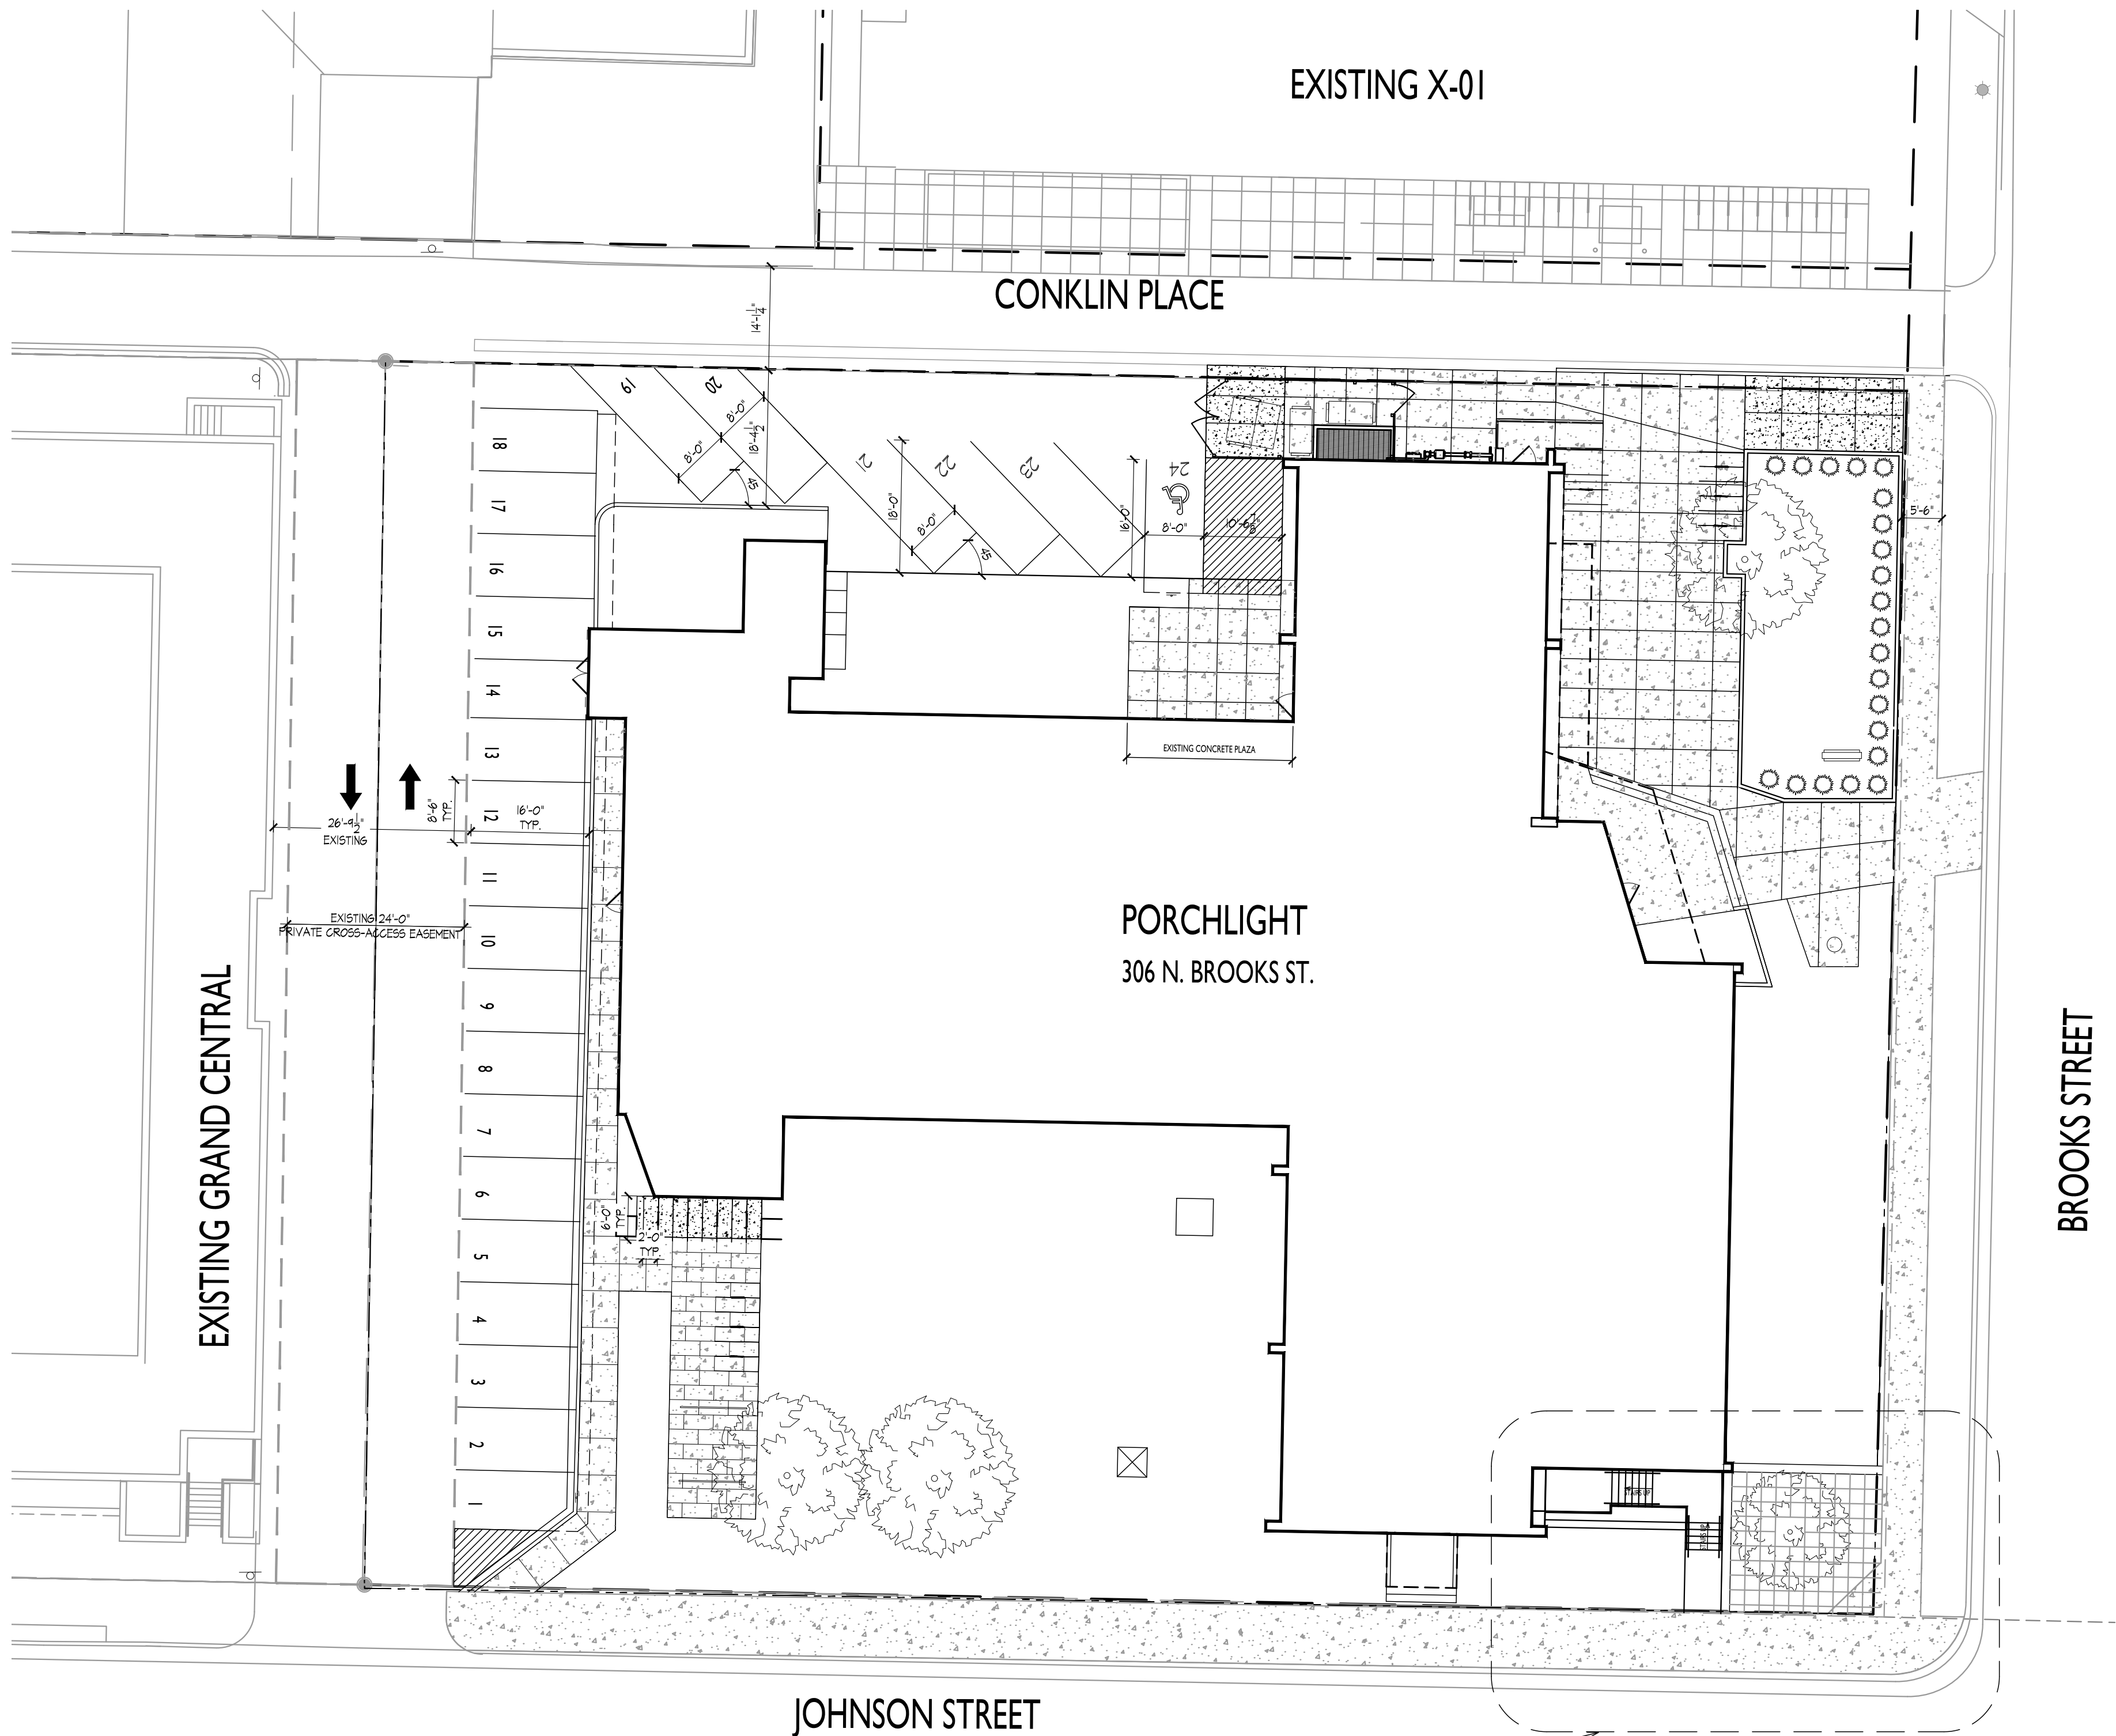


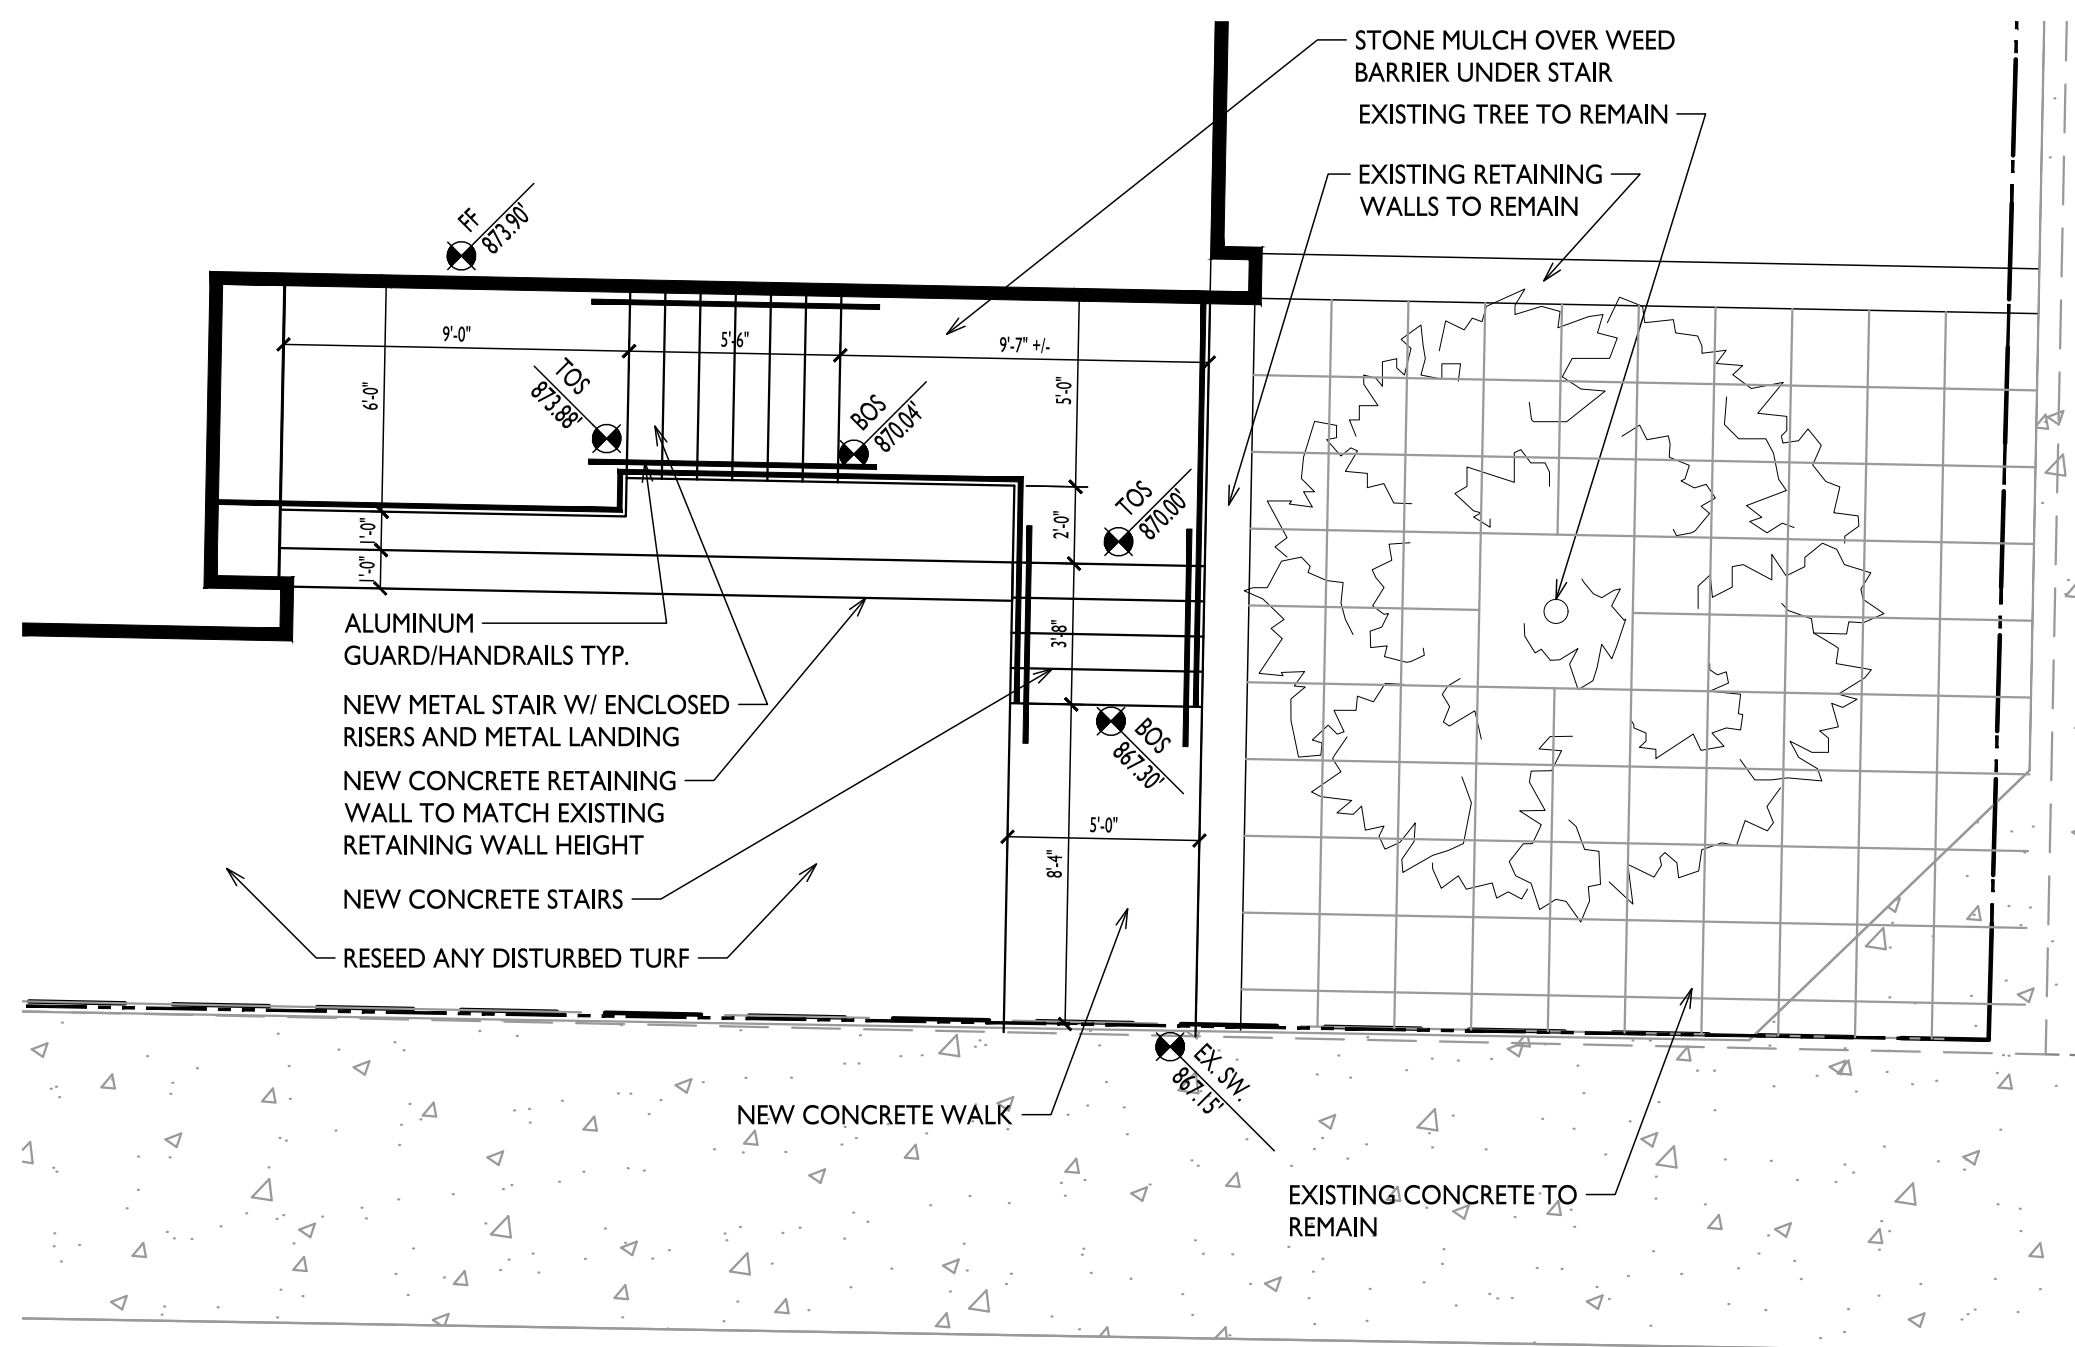

1
C-1.1

OVERALL SITE


1" = 15'-0"

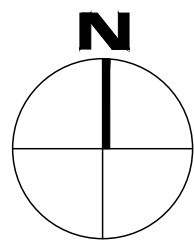

2
C-1.1

ENLARGED PARTIAL SITE PLAN

1" = 5'-0"

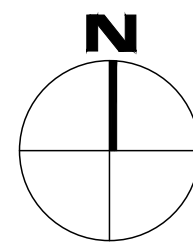


GENERAL NOTES:

1. THE APPLICANT SHALL REPLACE ALL SIDEWALK AND CURB AND GUTTER WHICH ABUTS THE PROPERTY WHICH IS DAMAGED BY THE CONSTRUCTION OR ANY SIDEWALK AND CURB AND GUTTER WHICH THE CITY ENGINEER DETERMINES NEEDS TO BE REPLACED BECAUSE IT IS NOT AT A DESIRABLE GRADE REGARDLESS OF WHETHER THE CONDITION EXISTED PRIOR TO BEGINNING CONSTRUCTION.
2. APPROVAL OF PLANS FOR THIS PROJECT DOES NOT INCLUDE ANY APPROVAL TO PRUNE, REMOVE, OR PLANT TREES IN THE PUBLIC RIGHT-OF-WAY. PERMISSION FOR SUCH ACTIVITIES MUST BE OBTAINED FROM THE CITY FORESTER, 266-4816.

SHEET INDEX

C-1.1	SITE PLAN
A-1.1	PARTIAL FIRST FLOOR PLAN AND DEMO PLAN
A-2.1	EXTERIOR ELEVATIONS

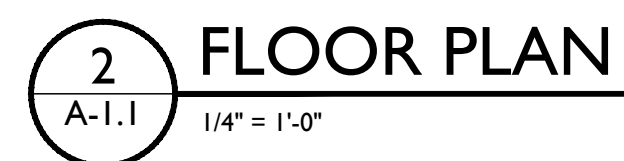

A-1.1

PROJECT NO. 1802

© Knothe & Bruce Architects, LLC


ISSUED
CONDITIONAL USE SUBMITTAL - APRIL 18, 2018

PROJECT TITLE
LZ Porchlight
Exercise

306 N Brooks St
Madison, WI
SHEET TITLE
Partial Exterior
Elevations


SHEET NUMBER

A-2.1
PROJECT NO. 1802
© Knothe & Bruce Architects, LLC

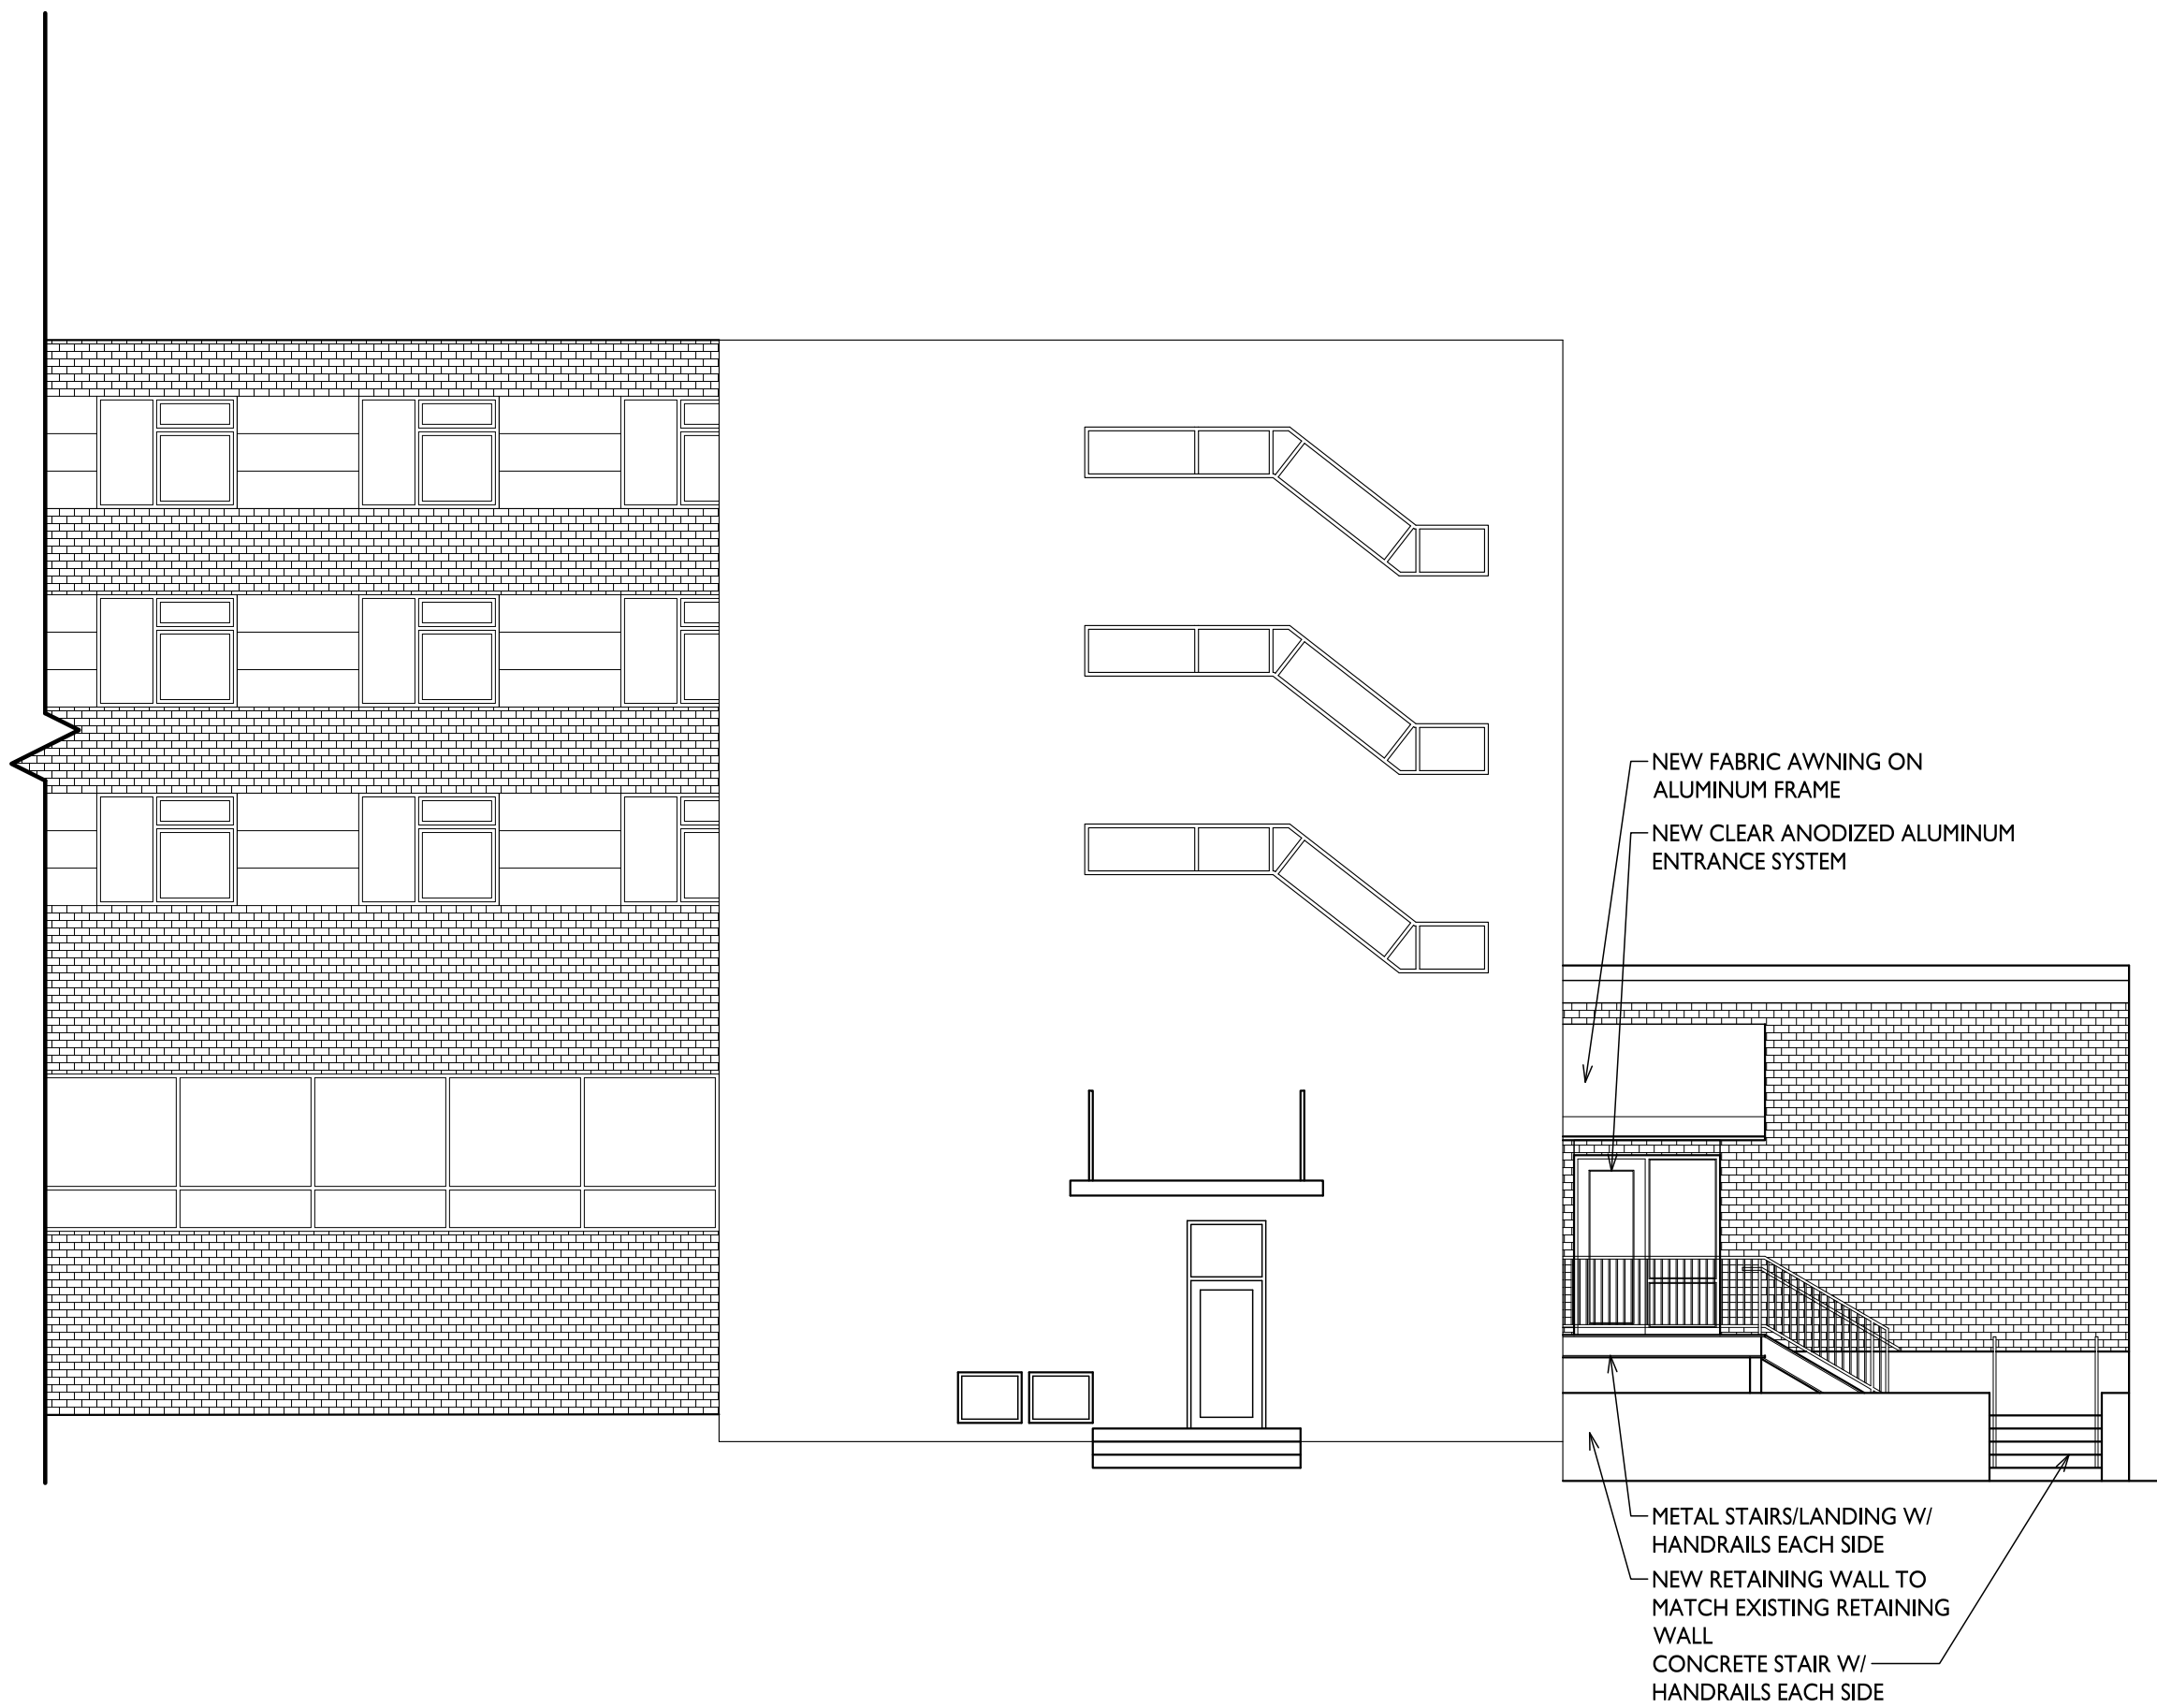

1
A-2.1
1/8"=1'-0"

SOUTH ELEVATION
(ALONG JOHNSON ST)

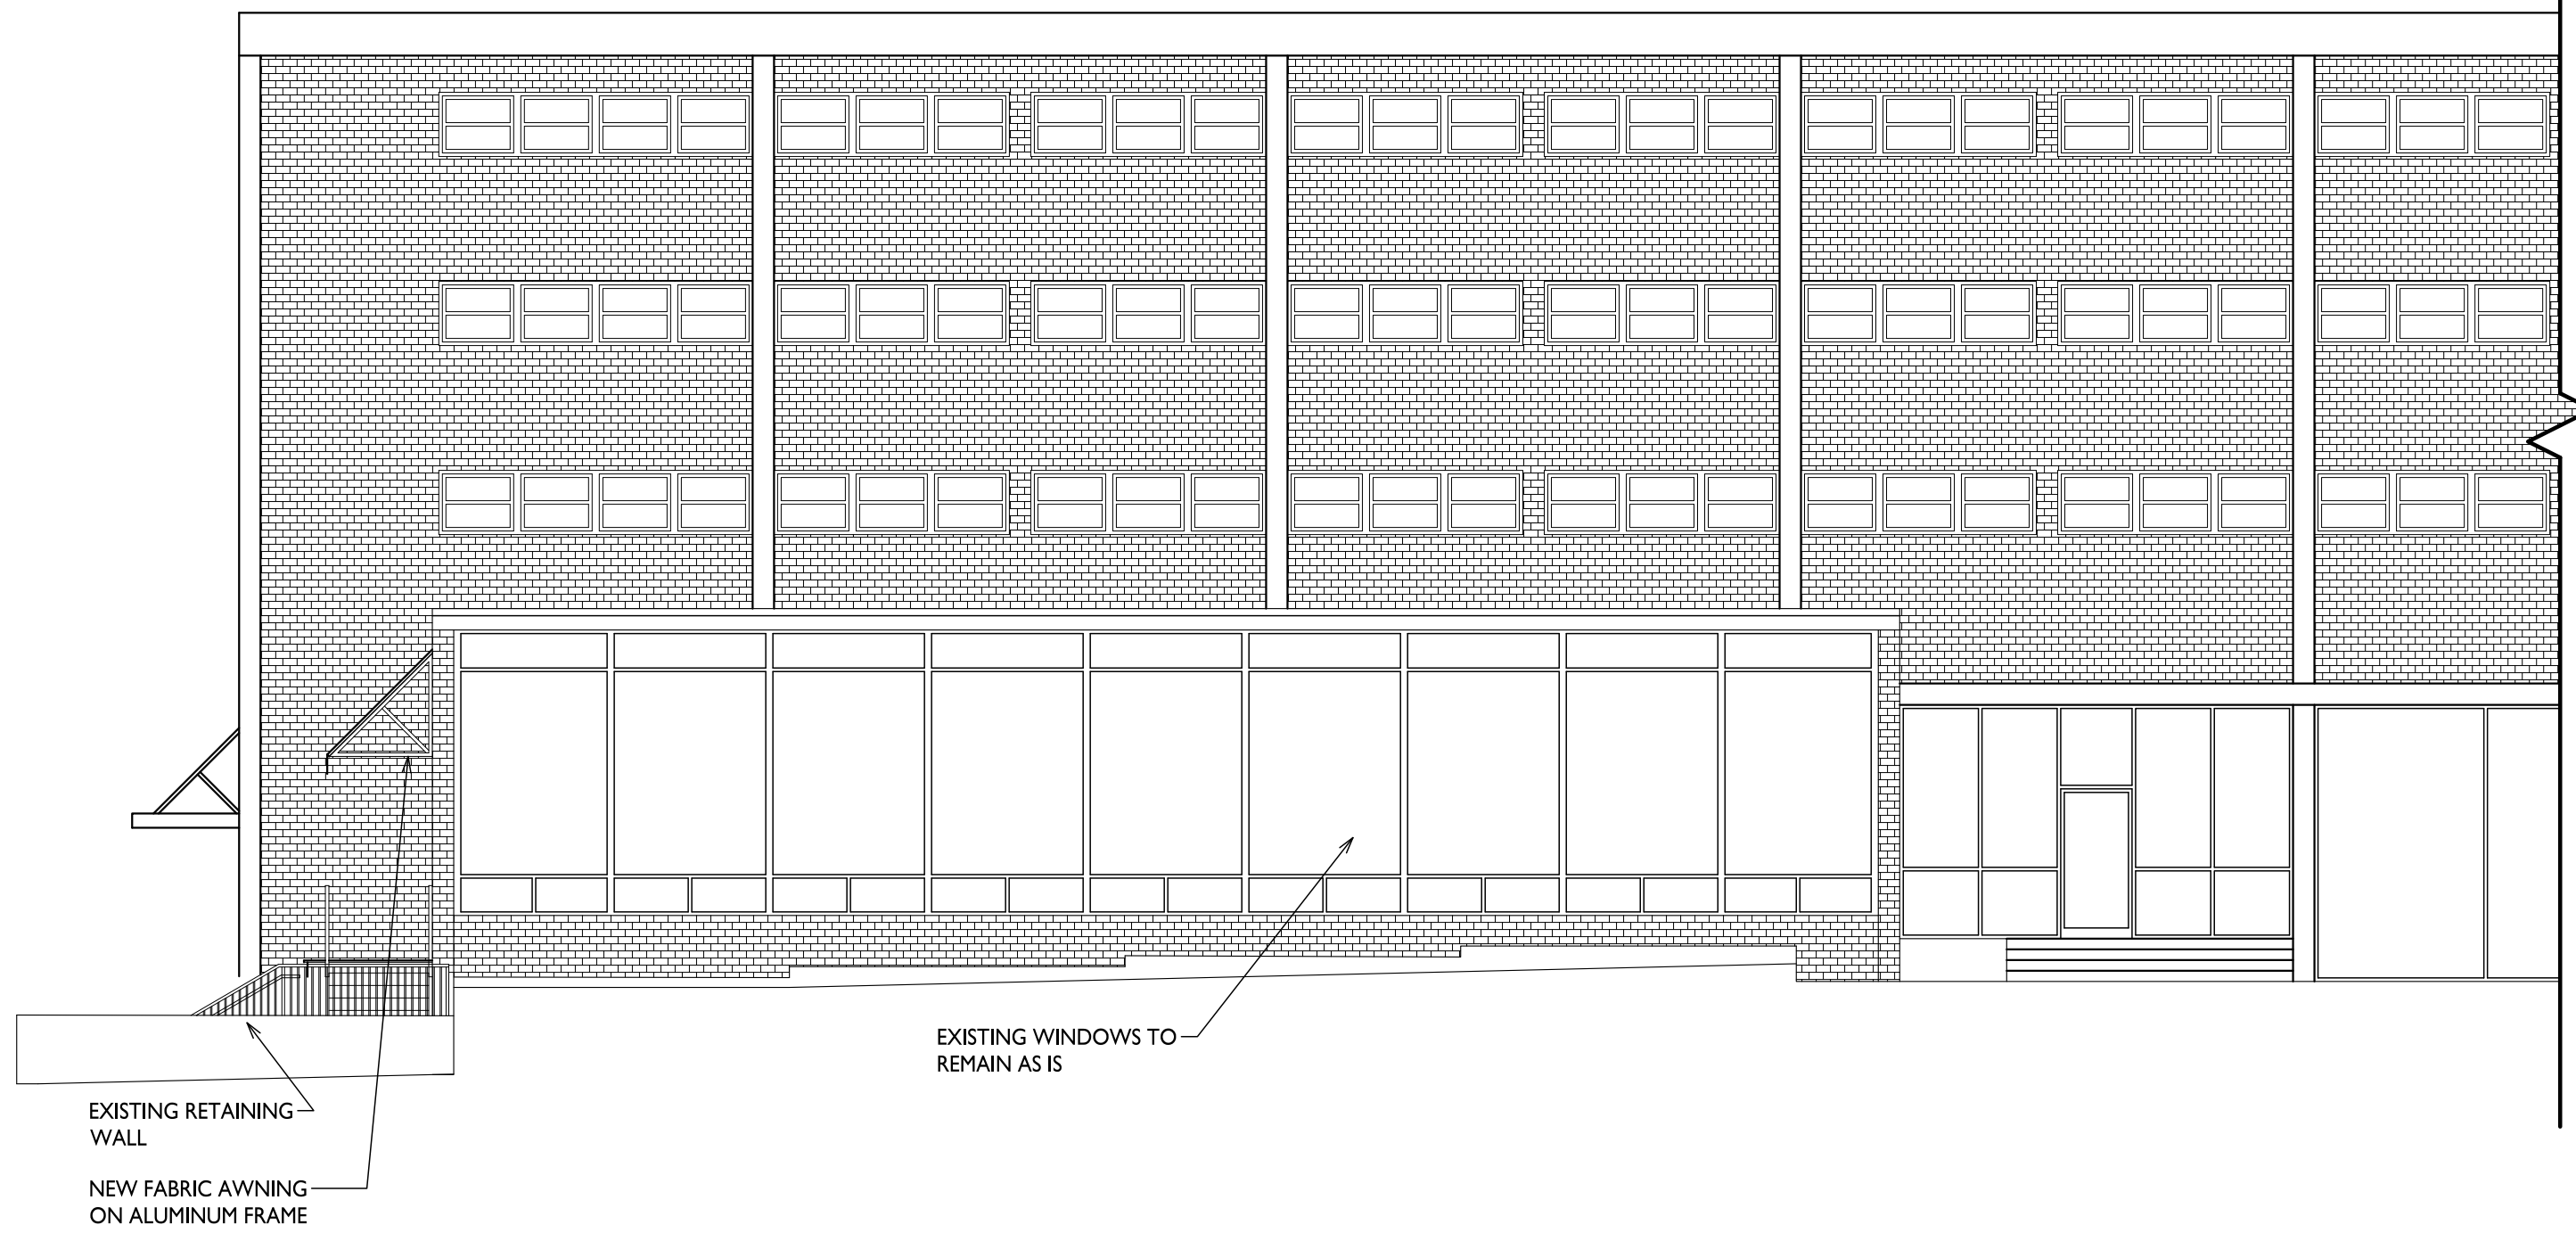

2
A-2.1
1/8"=1'-0"

EAST ELEVATION
(ALONG BROOKS ST)