


1 BASEMENT PLAN
A-1.0 1/16" = 1'-0"

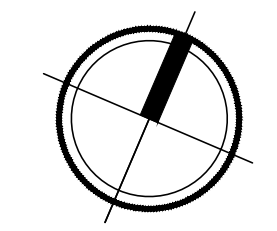



knothe • bruce
ARCHITECTS

Phone: 7601 University Ave., Ste 201
608.836.3690 Middleton, WI 53562

ISSUED
Issued for Land Use Submittal - February 27, 2023


PROJECT TITLE
**CASCADE -
THE AMERICAN
CENTER EASTPARK
FIFTH ADDITION**

4846 Eastpark Blvd.
Madison, WI
SHEET TITLE
First Floor Plan


Lot 47
SHEET NUMBER

A-1.1

PROJECT NO. **2155**
© Knothe & Bruce Architects, LLC

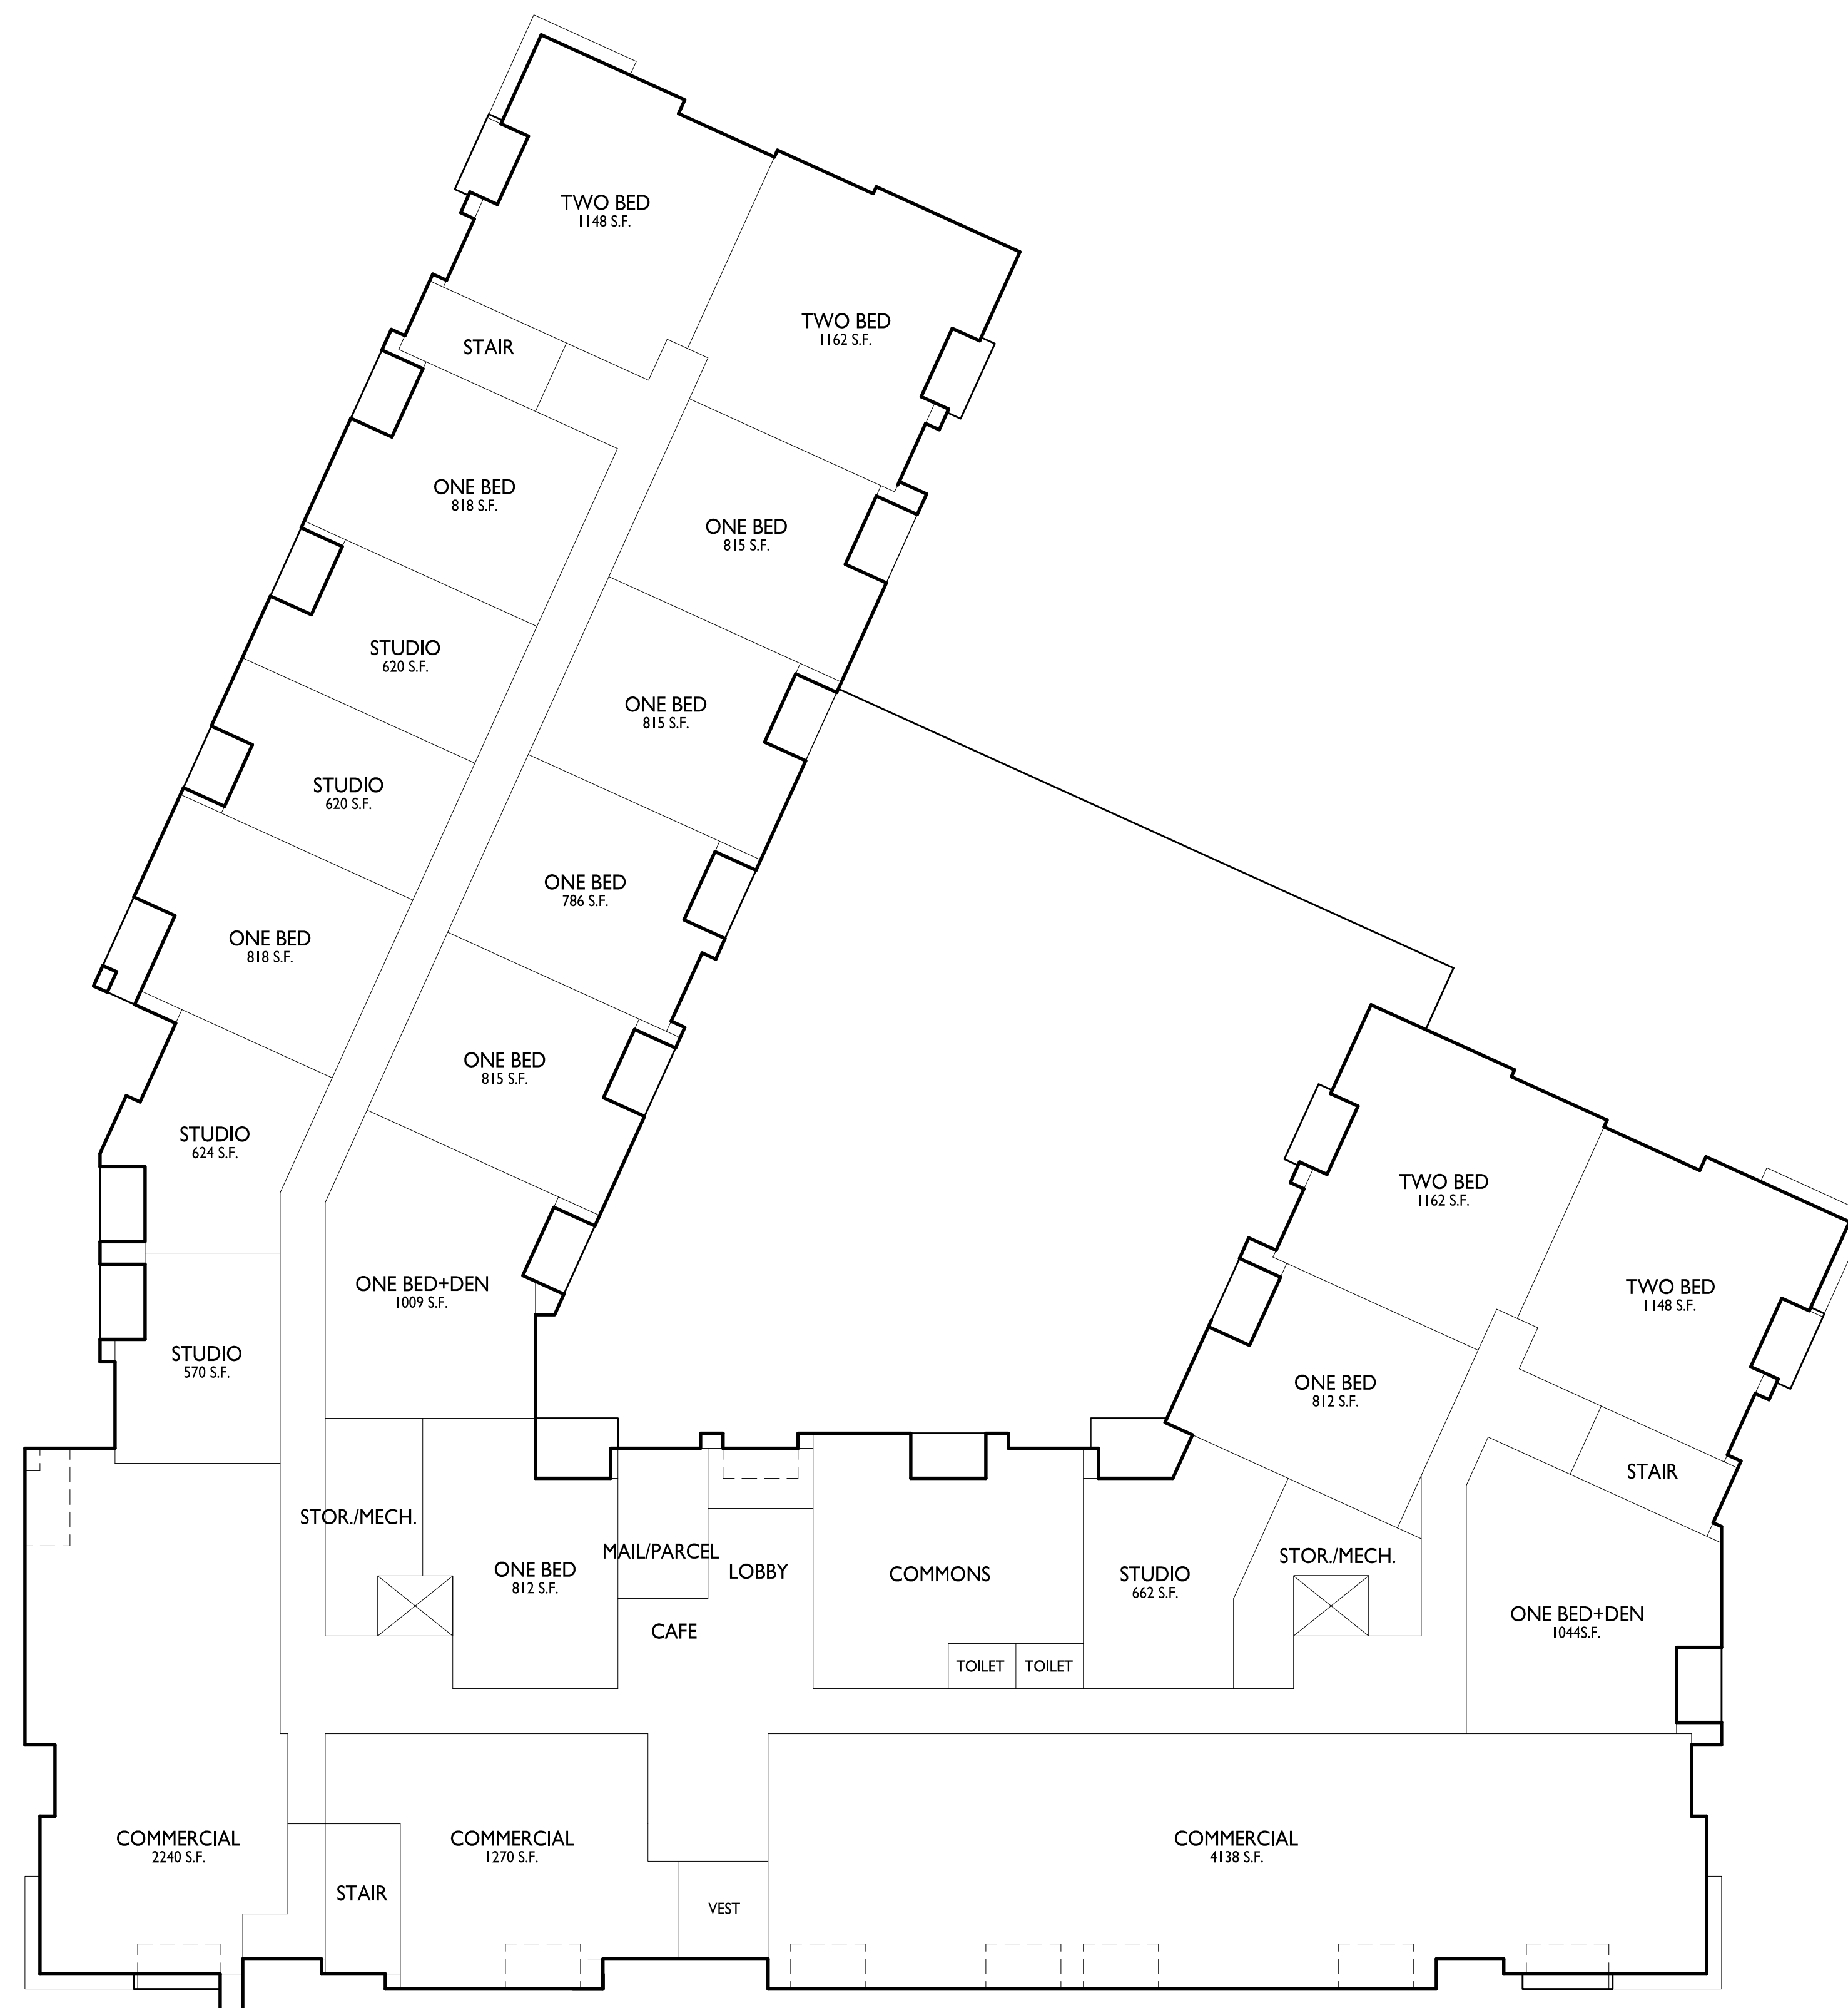

FIRST FLOOR PLAN
1/16" = 1'-0"

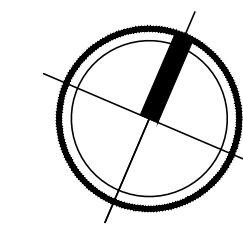




knothe • bruce
ARCHITECTS

Phone: 7601 University Ave., Ste 201
608.836.3690 Middleton, WI 53562

ISSUED
Issued for Land Use Submittal - February 27, 2023

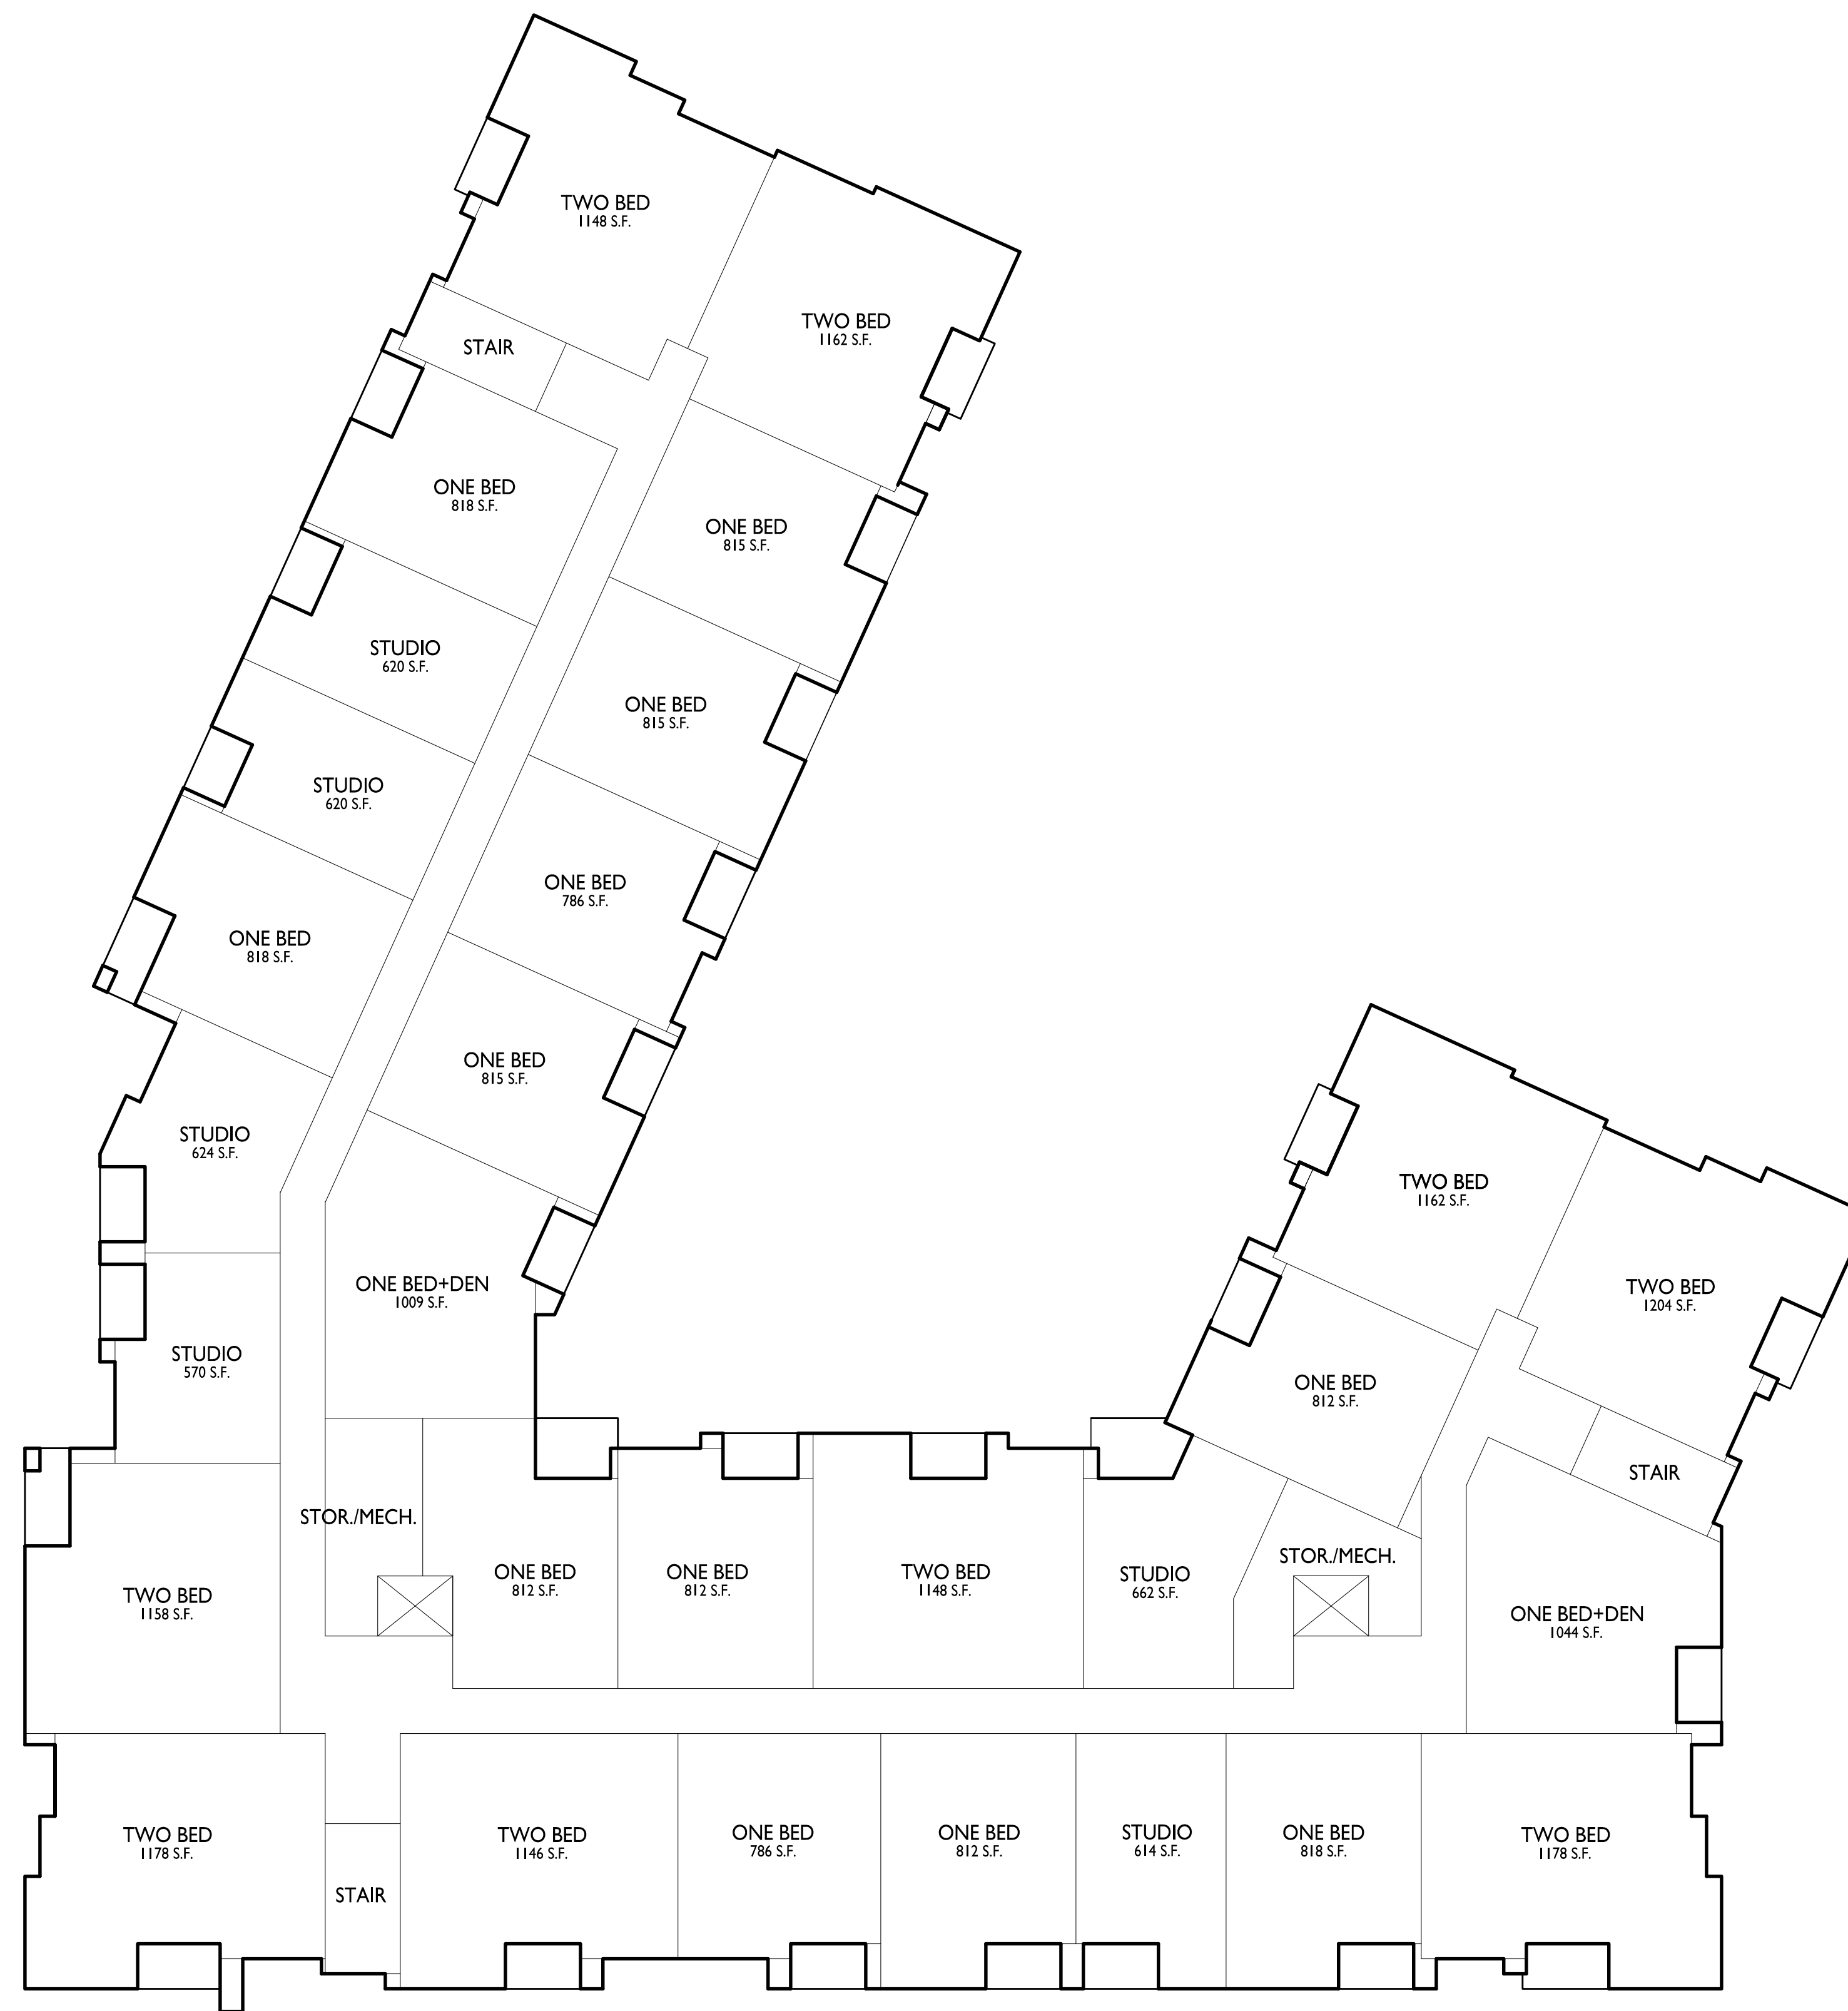


PROJECT TITLE
**CASCADE -
THE AMERICAN
CENTER EASTPARK
FIFTH ADDITION**

4846 Eastpark Blvd.
Madison, WI
SHEET TITLE
Second Floor Plan

Lot 47
SHEET NUMBER

1 SECOND FLOOR PLAN
A-1.2 1/16" = 1'-0"

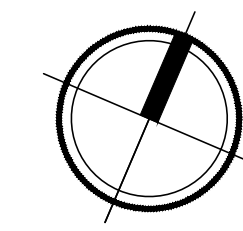

A-1.2

PROJECT NO. **2155**
© Knothe & Bruce Architects, LLC



knothe • bruce
ARCHITECTS

Phone: 7601 University Ave., Ste 201
608.836.3690 Middleton, WI 53562

ISSUED
Issued for Land Use Submittal - February 27, 2023


PROJECT TITLE
**CASCADE -
THE AMERICAN
CENTER EASTPARK
FIFTH ADDITION**

4846 Eastpark Blvd.
Madison, WI
SHEET TITLE
Third Floor Plan


Lot 47
SHEET NUMBER

A-1.3

PROJECT NO. **2155**
© Knothe & Bruce Architects, LLC

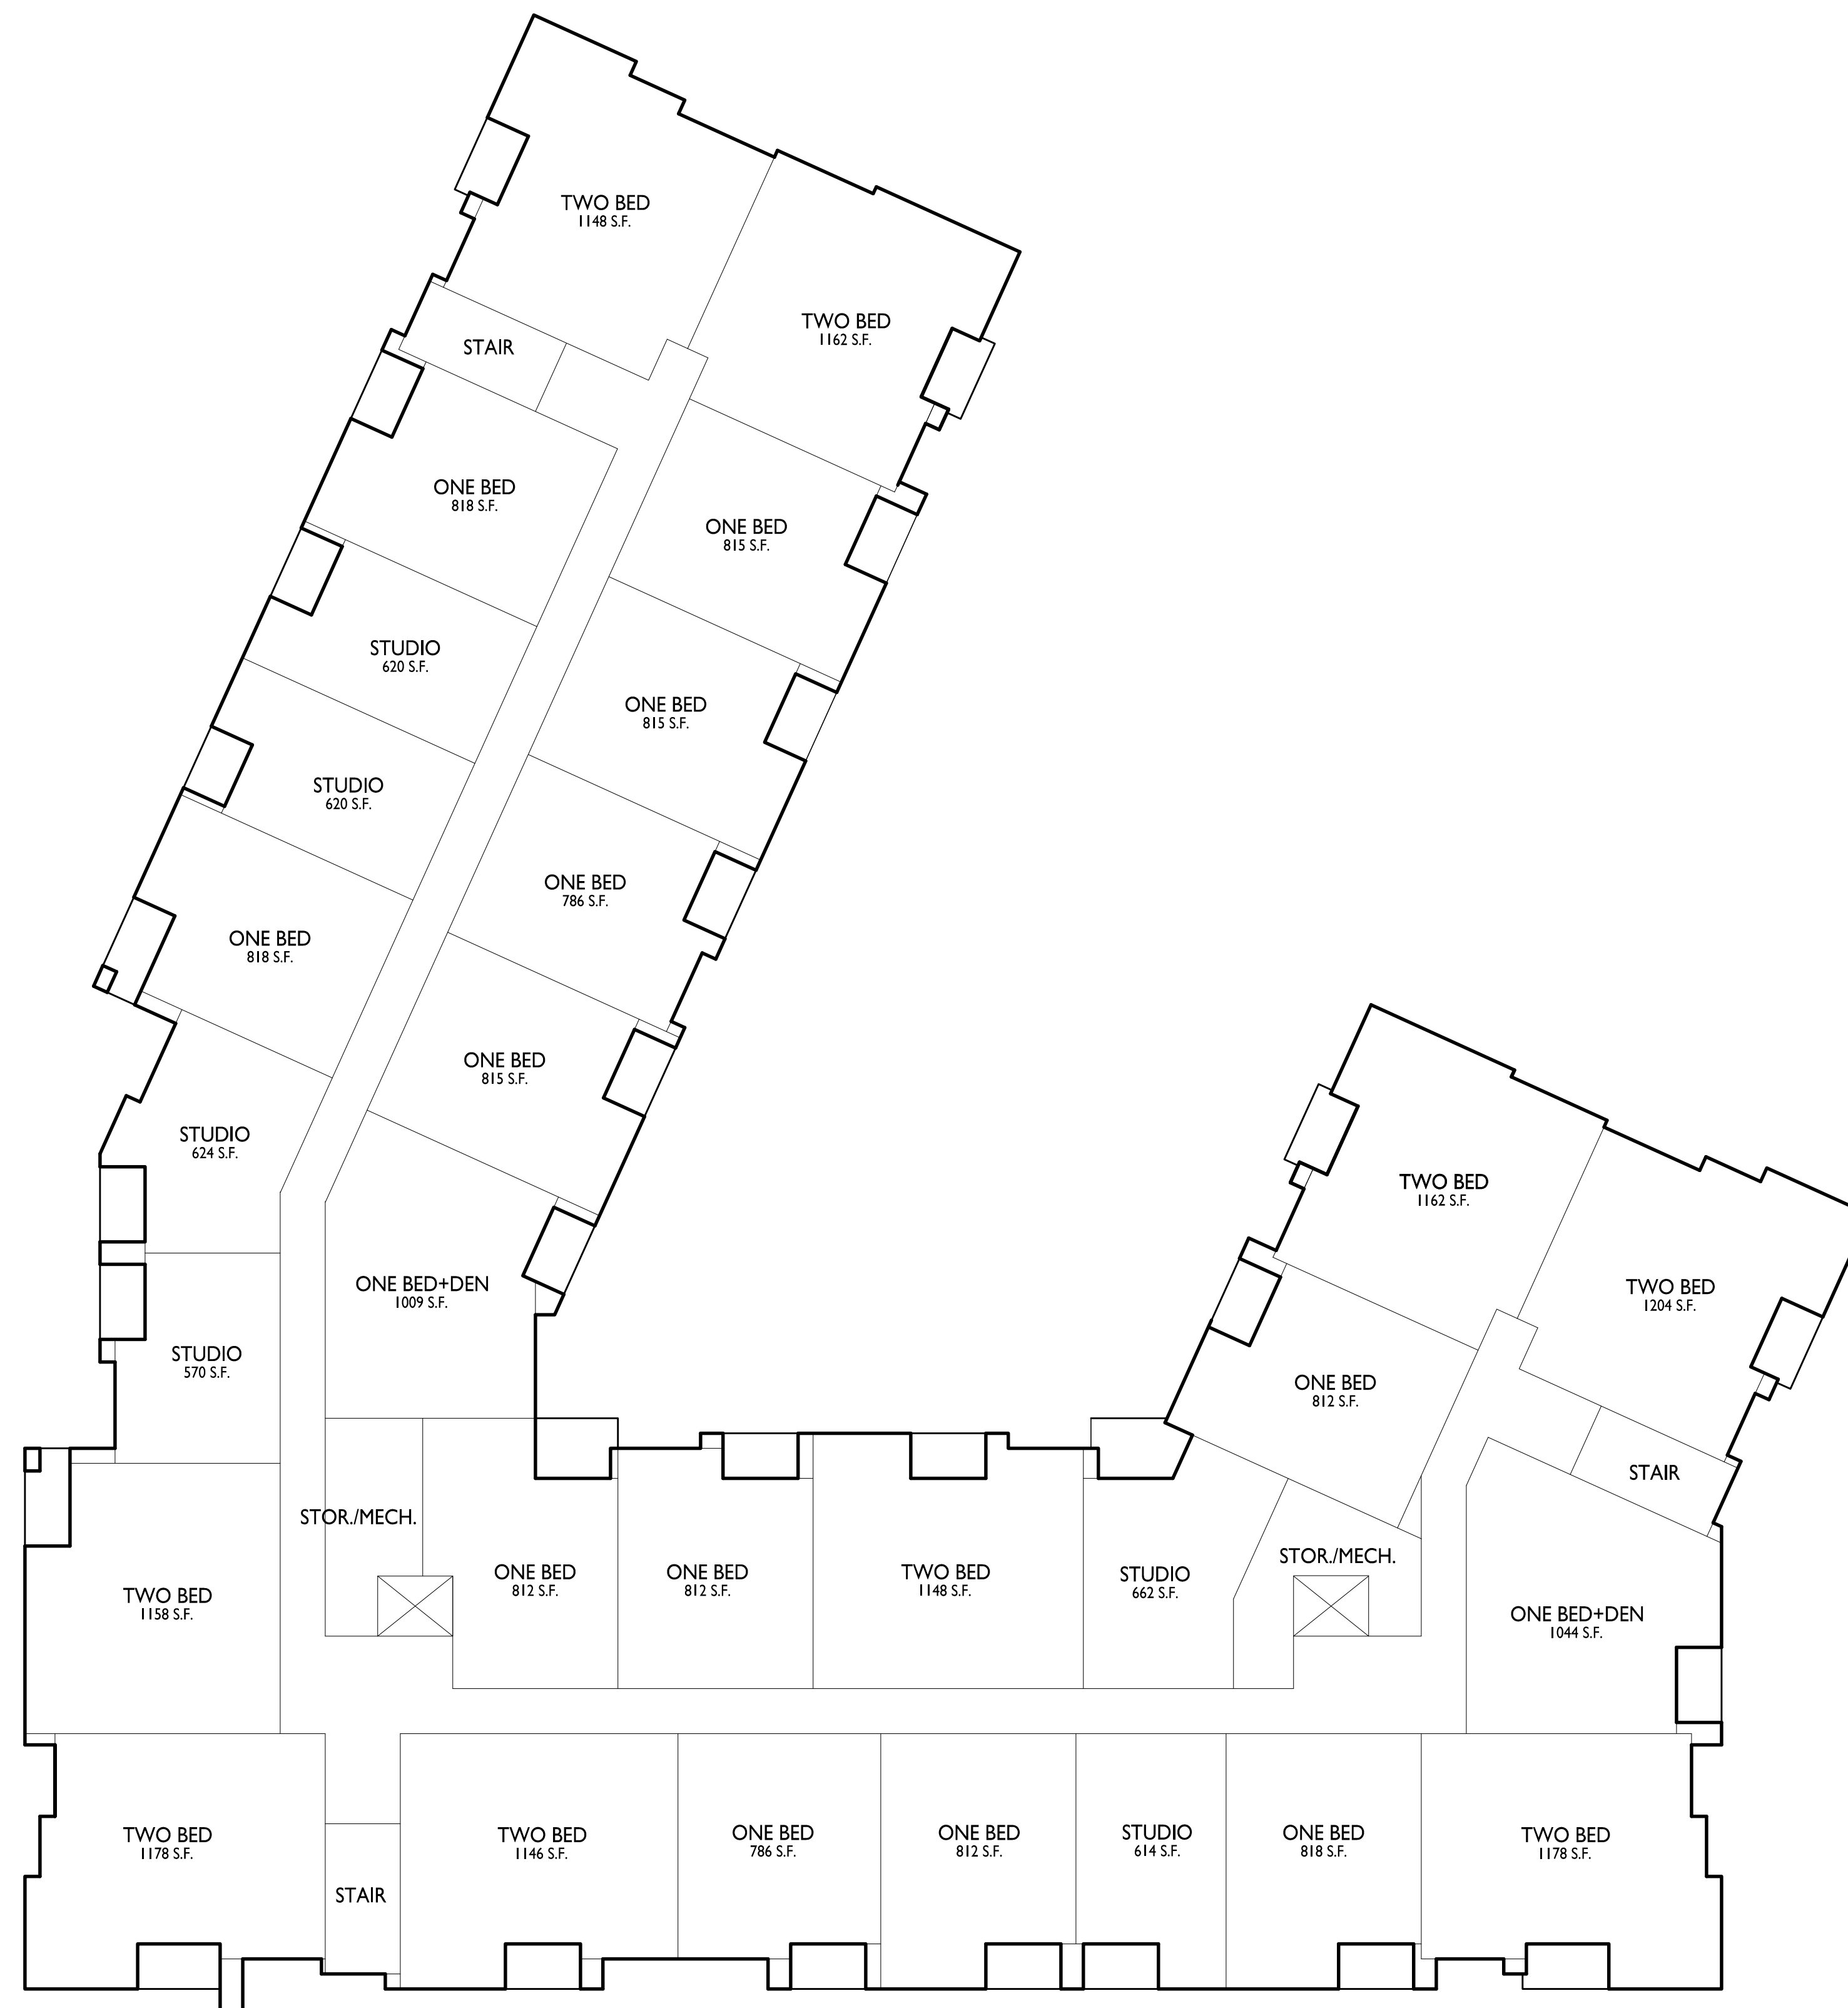

THIRD FLOOR PLAN
1/16" = 1'-0"

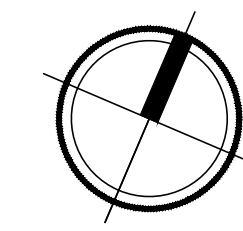



knothe • bruce
ARCHITECTS

Phone: 7601 University Ave., Ste 201
608.836.3690 Middleton, WI 53562

ISSUED
Issued for Land Use Submittal - February 27, 2023


PROJECT TITLE
**CASCADE -
THE AMERICAN
CENTER EASTPARK
FIFTH ADDITION**

4846 Eastpark Blvd.
Madison, WI
SHEET TITLE
Fourth Floor Plan


Lot 47
SHEET NUMBER

A-1.4

PROJECT NO. **2155**
© Knothe & Bruce Architects, LLC

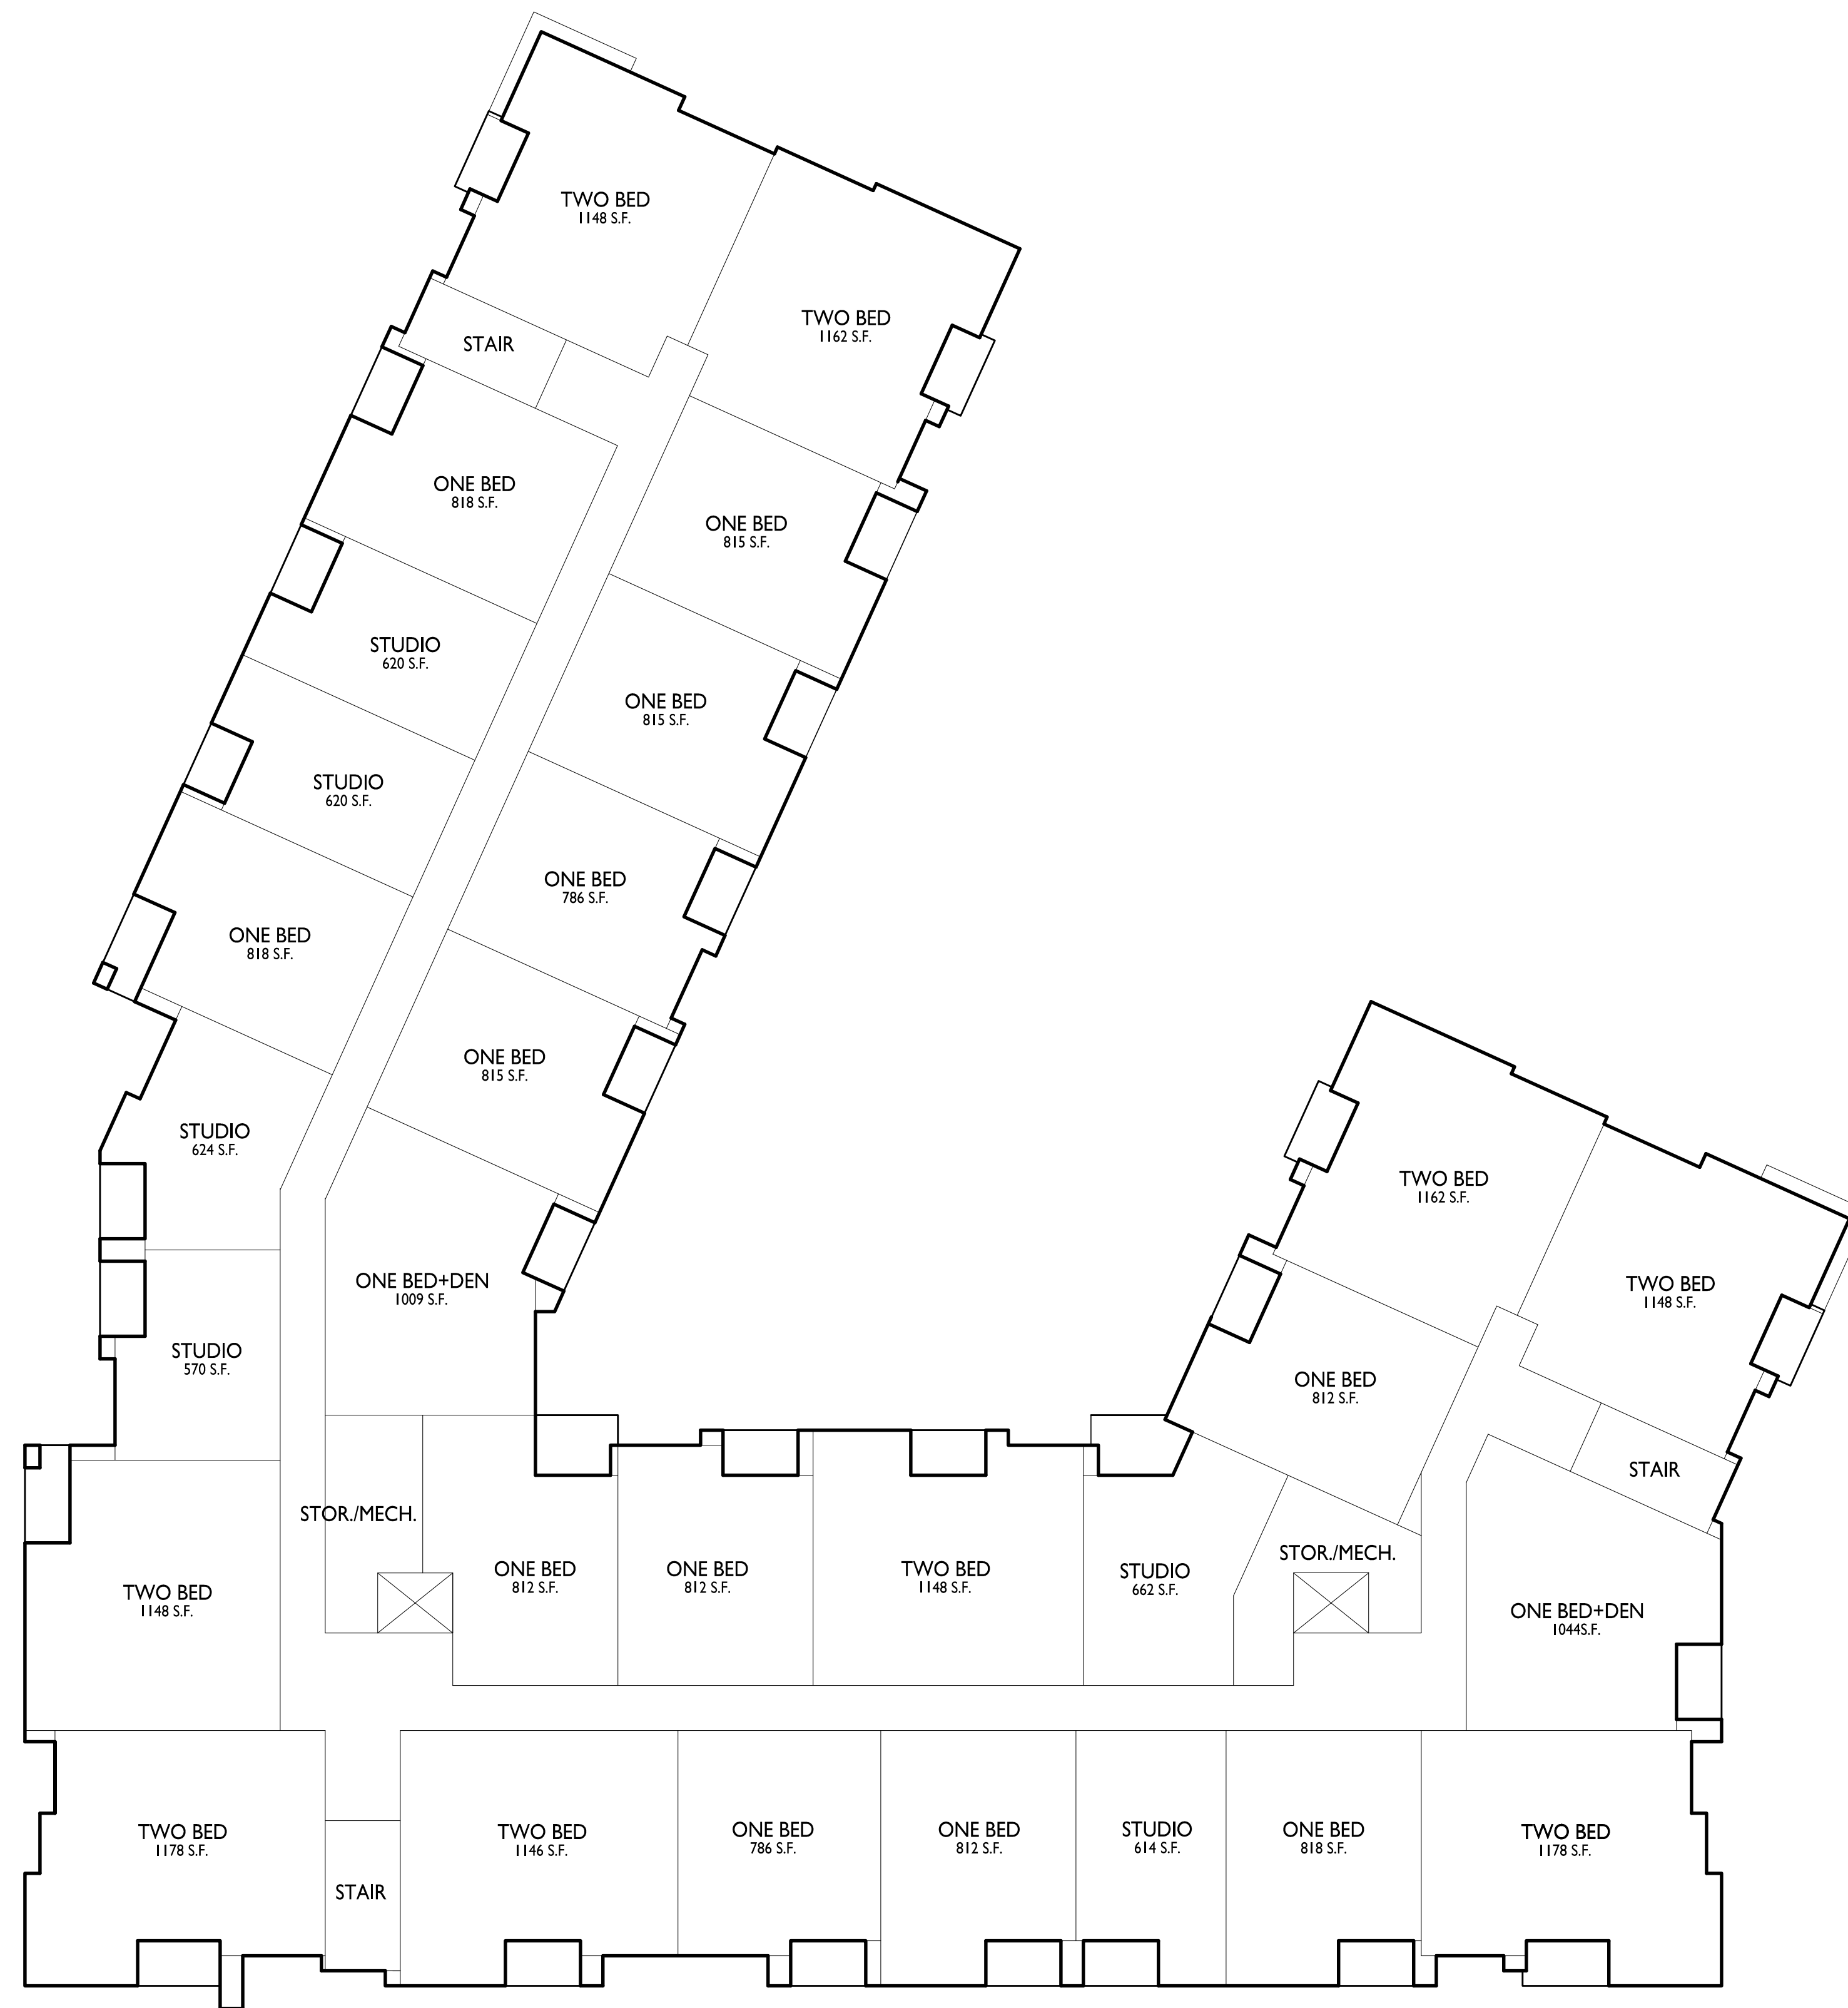

1 FOURTH FLOOR PLAN
A-1.4 1/16" = 1'-0"

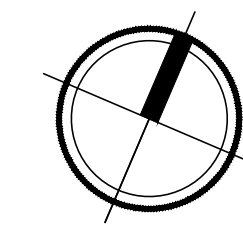



knothe + bruce
ARCHITECTS

Phone: 7601 University Ave., Ste 201
608.836.3690 Middleton, WI 53562

ISSUED
Issued for Land Use Submittal - February 27, 2023

PROJECT TITLE
CASCADE -
THE AMERICAN
CENTER EASTPARK
FIFTH ADDITION

4846 Eastpark Blvd.
Madison, WI
SHEET TITLE
Fifth Floor Plan


Lot 47
SHEET NUMBER

A-1.5

PROJECT NO. 2155
© Knothe & Bruce Architects, LLC




1 FIFTH FLOOR PLAN
A-1.5 1/16" = 1'-0"

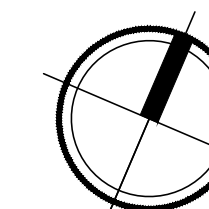




ISSUED


1 ELEVATION - SOUTH
A-2.1 1/8" = 1'-0"

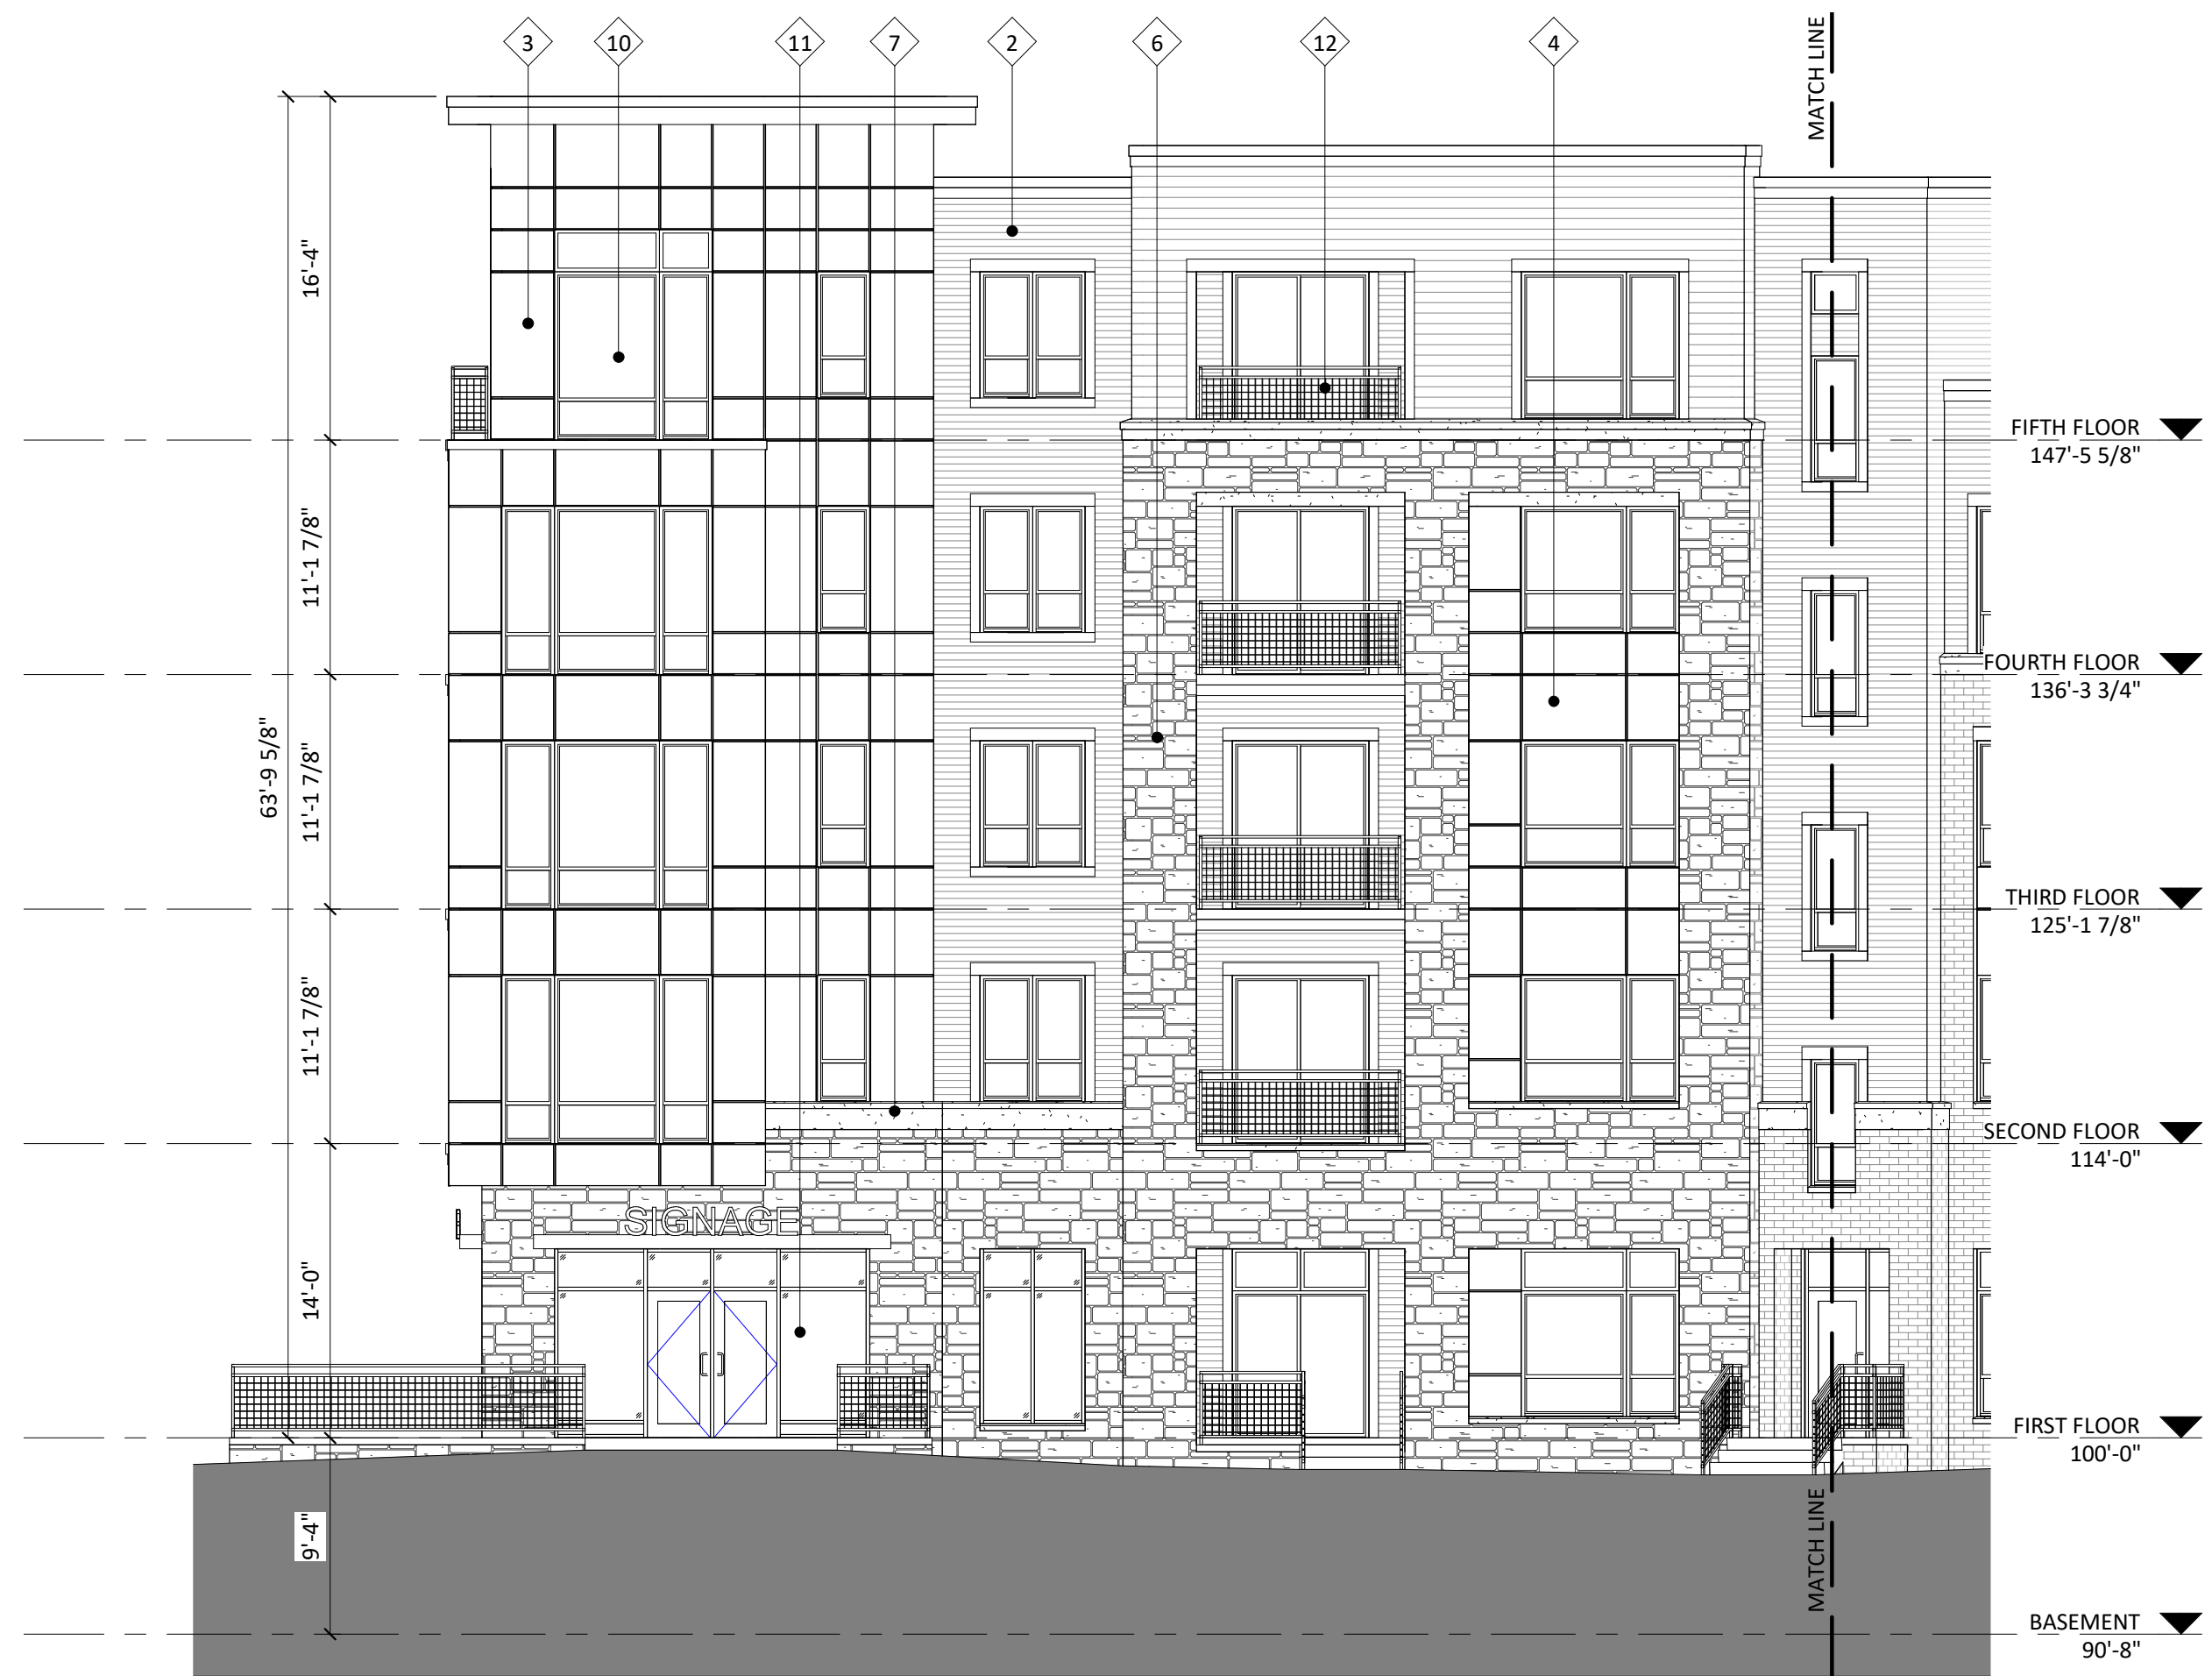

2 ELEVATION - EAST
A-2.1 1/8" = 1'-0"

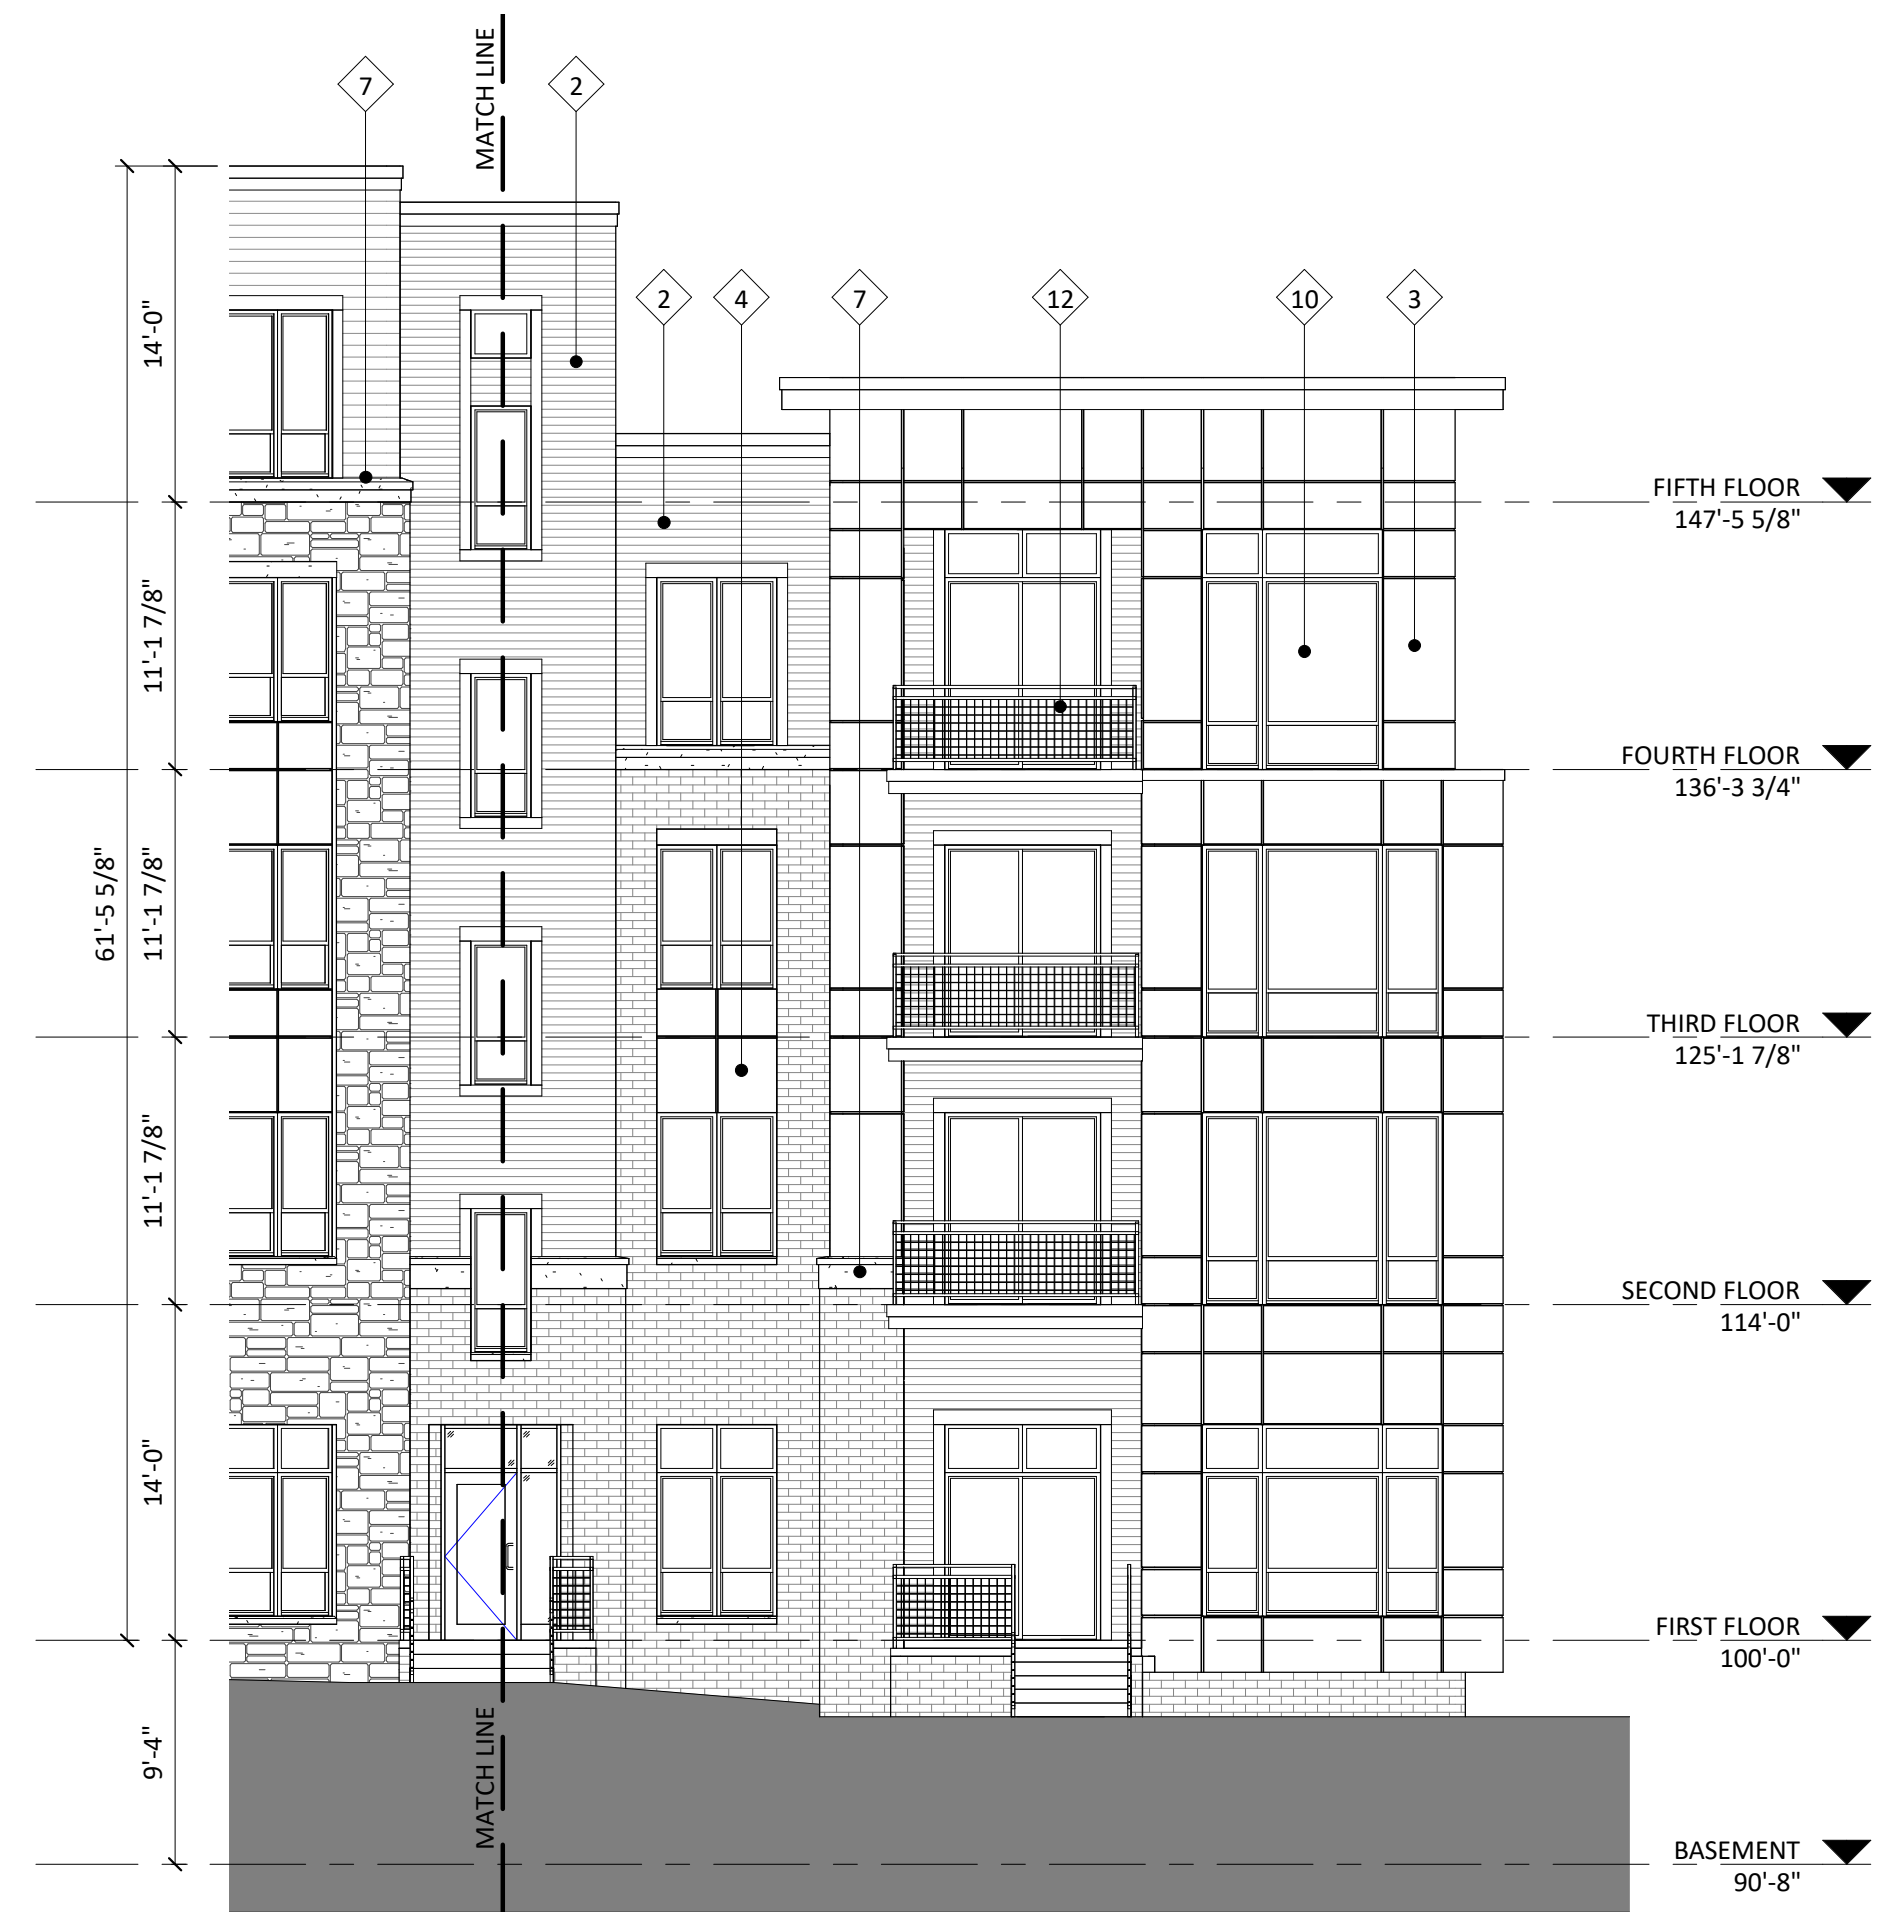

3 ELEVATION - SOUTHEAST
A-2.1 1/8" = 1'-0"

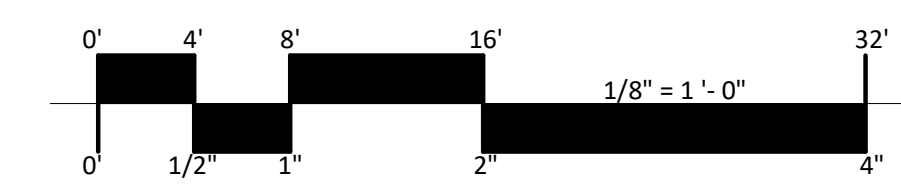

EXTERIOR MATERIAL SCHEDULE			
MARK	BUILDING ELEMENT	MANUFACTURER	COLOR
1	COMPOSITE LAP 6"	JAMES HARDIE	NIGHT GRAY
2	COMPOSITE LAP 4"	JAMES HARDIE	GRAY SLATE
3	COMPOSITE PANEL	JAMES HARDIE	BLUE
4	COMPOSITE PANEL	JAMES HARDIE	SILVER
6	STONE VENEER	FOND DU LAC NATURAL STONE	MATCH FOND DU LAC SAWN-FACE DIMENSIONAL
6.1	BRICK VENEER	CLOUD CERAMICS	MIDNIGHT
7	CAST STONE	FOND DU LAC NATURAL STONE	MATCH FOND DU LAC SAWN-FACE DIMENSIONAL
10	COMPOSITE WINDOWS	ANDERSEN 100	BLACK
11	ALUMINIUM STOREFRONT	N/A	BLACK
12	RAILINGS & HANDRAILS	SUPERIOR	BLACK


PROJECT TITLE
Cascade - The American Center LOT 47

East Park Blvd.
Madison, WI
SHEET TITLE
EXTERIOR ELEVATIONS LOT 47

SHEET NUMBER

A-2.1
PROJECT NUMBER **2155**

NOT FOR CONSTRUCTION

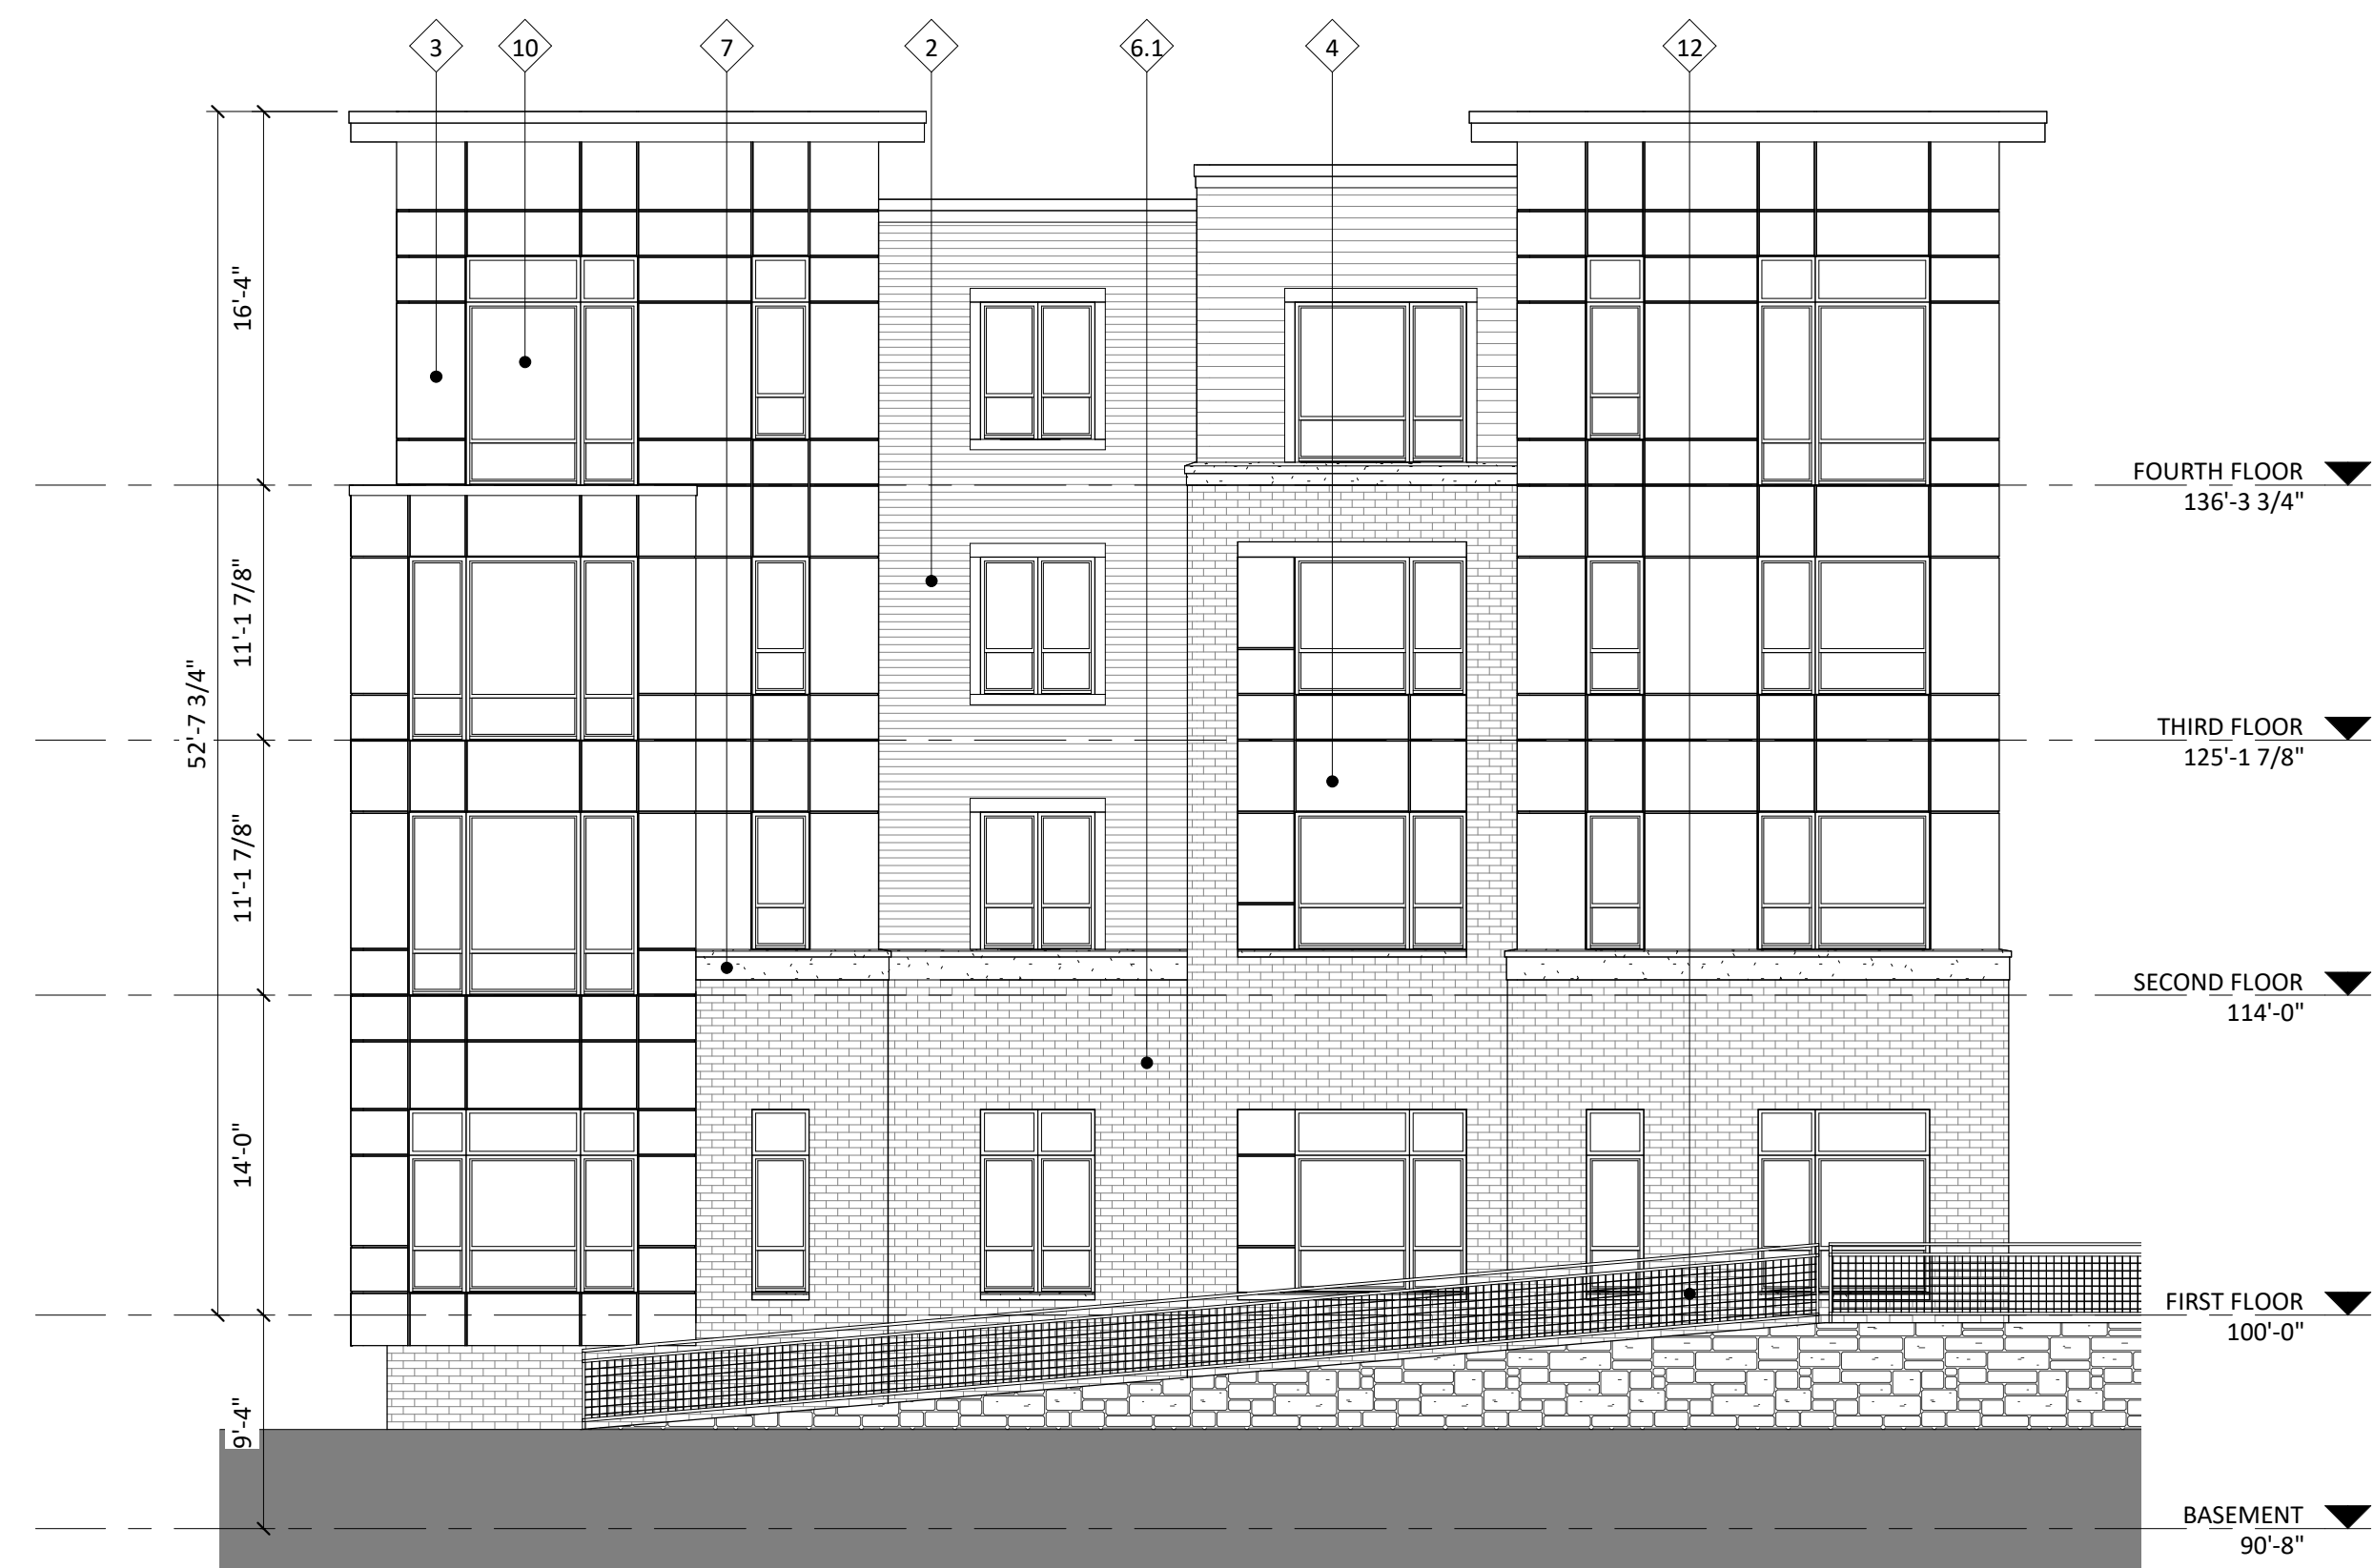


1 ELEVATION - NORTHEAST 1
A-2.2 1/8" = 1'-0"



2 ELEVATION - NORTHWEST INTERIOR
A-2.2 1/8" = 1'-0"



3 ELEVATION - NORTH INTERIOR
A-2.2 1/8" = 1'-0"

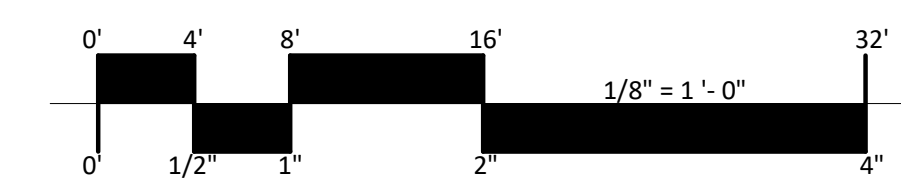

EXTERIOR MATERIAL SCHEDULE			
MARK	BUILDING ELEMENT	MANUFACTURER	COLOR
1	COMPOSITE LAP 6"	JAMES HARDIE	NIGHT GRAY
2	COMPOSITE LAP 4"	JAMES HARDIE	GRAY SLATE
3	COMPOSITE PANEL	JAMES HARDIE	BLUE
4	COMPOSITE PANEL	JAMES HARDIE	SILVER
6	STONE VENEER	FOND DU LAC NATURAL STONE	FOND DU LAC SAWN-FACE DIMENSIONAL
6.1	BRICK VENEER	CLOUD CERAMICS	MIDNIGHT
7	CAST STONE	FOND DU LAC NATURAL STONE	MATCH FOND DU LAC SAWN-FACE DIMENSIONAL
10	COMPOSITE WINDOWS	ANDERSEN 100	BLACK
11	ALUMINIUM STOREFRONT	N/A	BLACK
12	RAILINGS & HANDRAILS	SUPERIOR	BLACK

ISSUED

PROJECT TITLE
Cascade - The American Center LOT 47

East Park Blvd.
Madison, WI
SHEET TITLE
EXTERIOR ELEVATIONS LOT 47

SHEET NUMBER

A-2.2
PROJECT NUMBER 2155


© Knothe & Bruce Architects, LLC

NOT FOR CONSTRUCTION



1 ELEVATION - SOUTHEAST INTERIOR
A-2.3 1/8" = 1'-0"

ISSUED

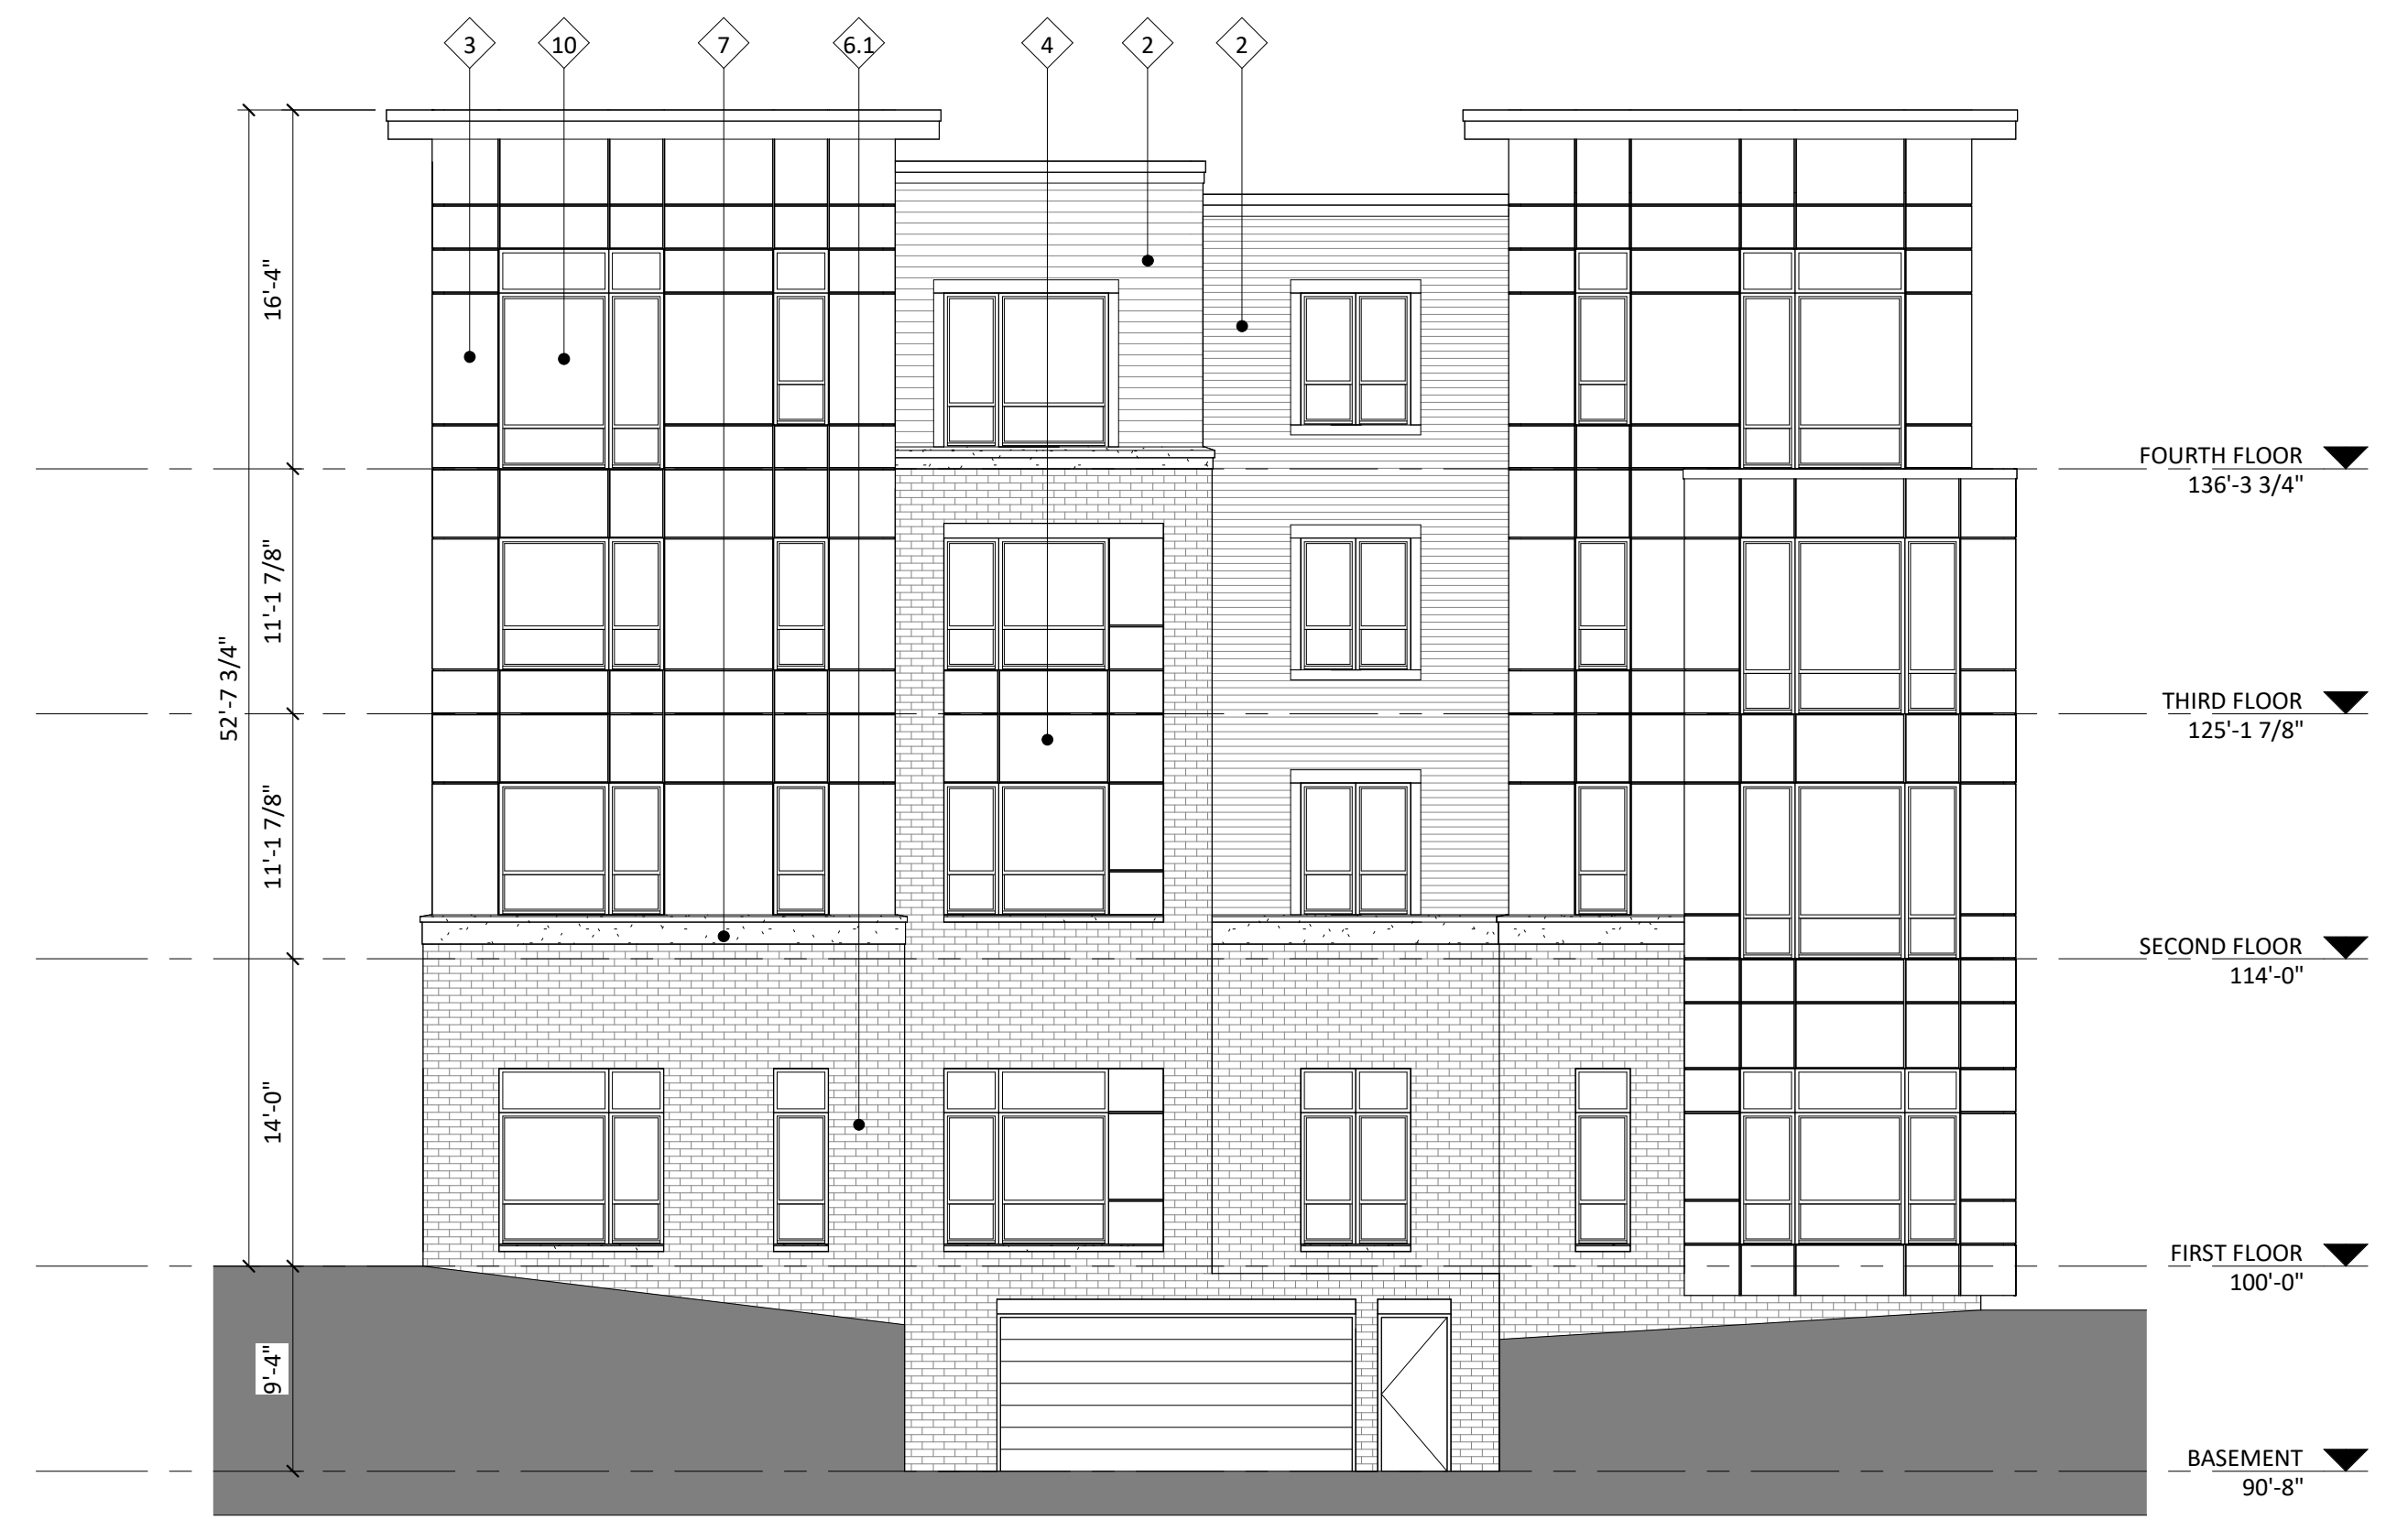


2 ELEVATION - NORTHEAST 2
A-2.3 1/8" = 1'-0"

PROJECT TITLE
Cascade - The American Center LOT 47

East Park Blvd.
Madison, WI
SHEET TITLE
EXTERIOR ELEVATIONS LOT 47


SHEET NUMBER

A-2.3
PROJECT NUMBER **2155**

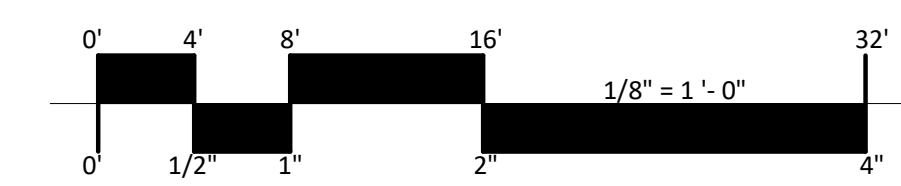

EXTERIOR MATERIAL SCHEDULE			
MARK	BUILDING ELEMENT	MANUFACTURER	COLOR
1	COMPOSITE LAP 6"	JAMES HARDIE	NIGHT GRAY
2	COMPOSITE LAP 4"	JAMES HARDIE	GRAY SLATE
3	COMPOSITE PANEL	JAMES HARDIE	BLUE
4	COMPOSITE PANEL	JAMES HARDIE	SILVER
6	STONE VENEER	FOND DU LAC NATURAL STONE	FOND DU LAC SAWN-FACE DIMENSIONAL
6.1	BRICK VENEER	CLOUD CERAMICS	MIDNIGHT
7	CAST STONE	FOND DU LAC NATURAL STONE	MATCH FOND DU LAC SAWN-FACE DIMENSIONAL
10	COMPOSITE WINDOWS	ANDERSEN 100	BLACK
11	ALUMINIUM STOREFRONT	N/A	BLACK
12	RAILINGS & HANDRAILS	SUPERIOR	BLACK


NOT FOR CONSTRUCTION

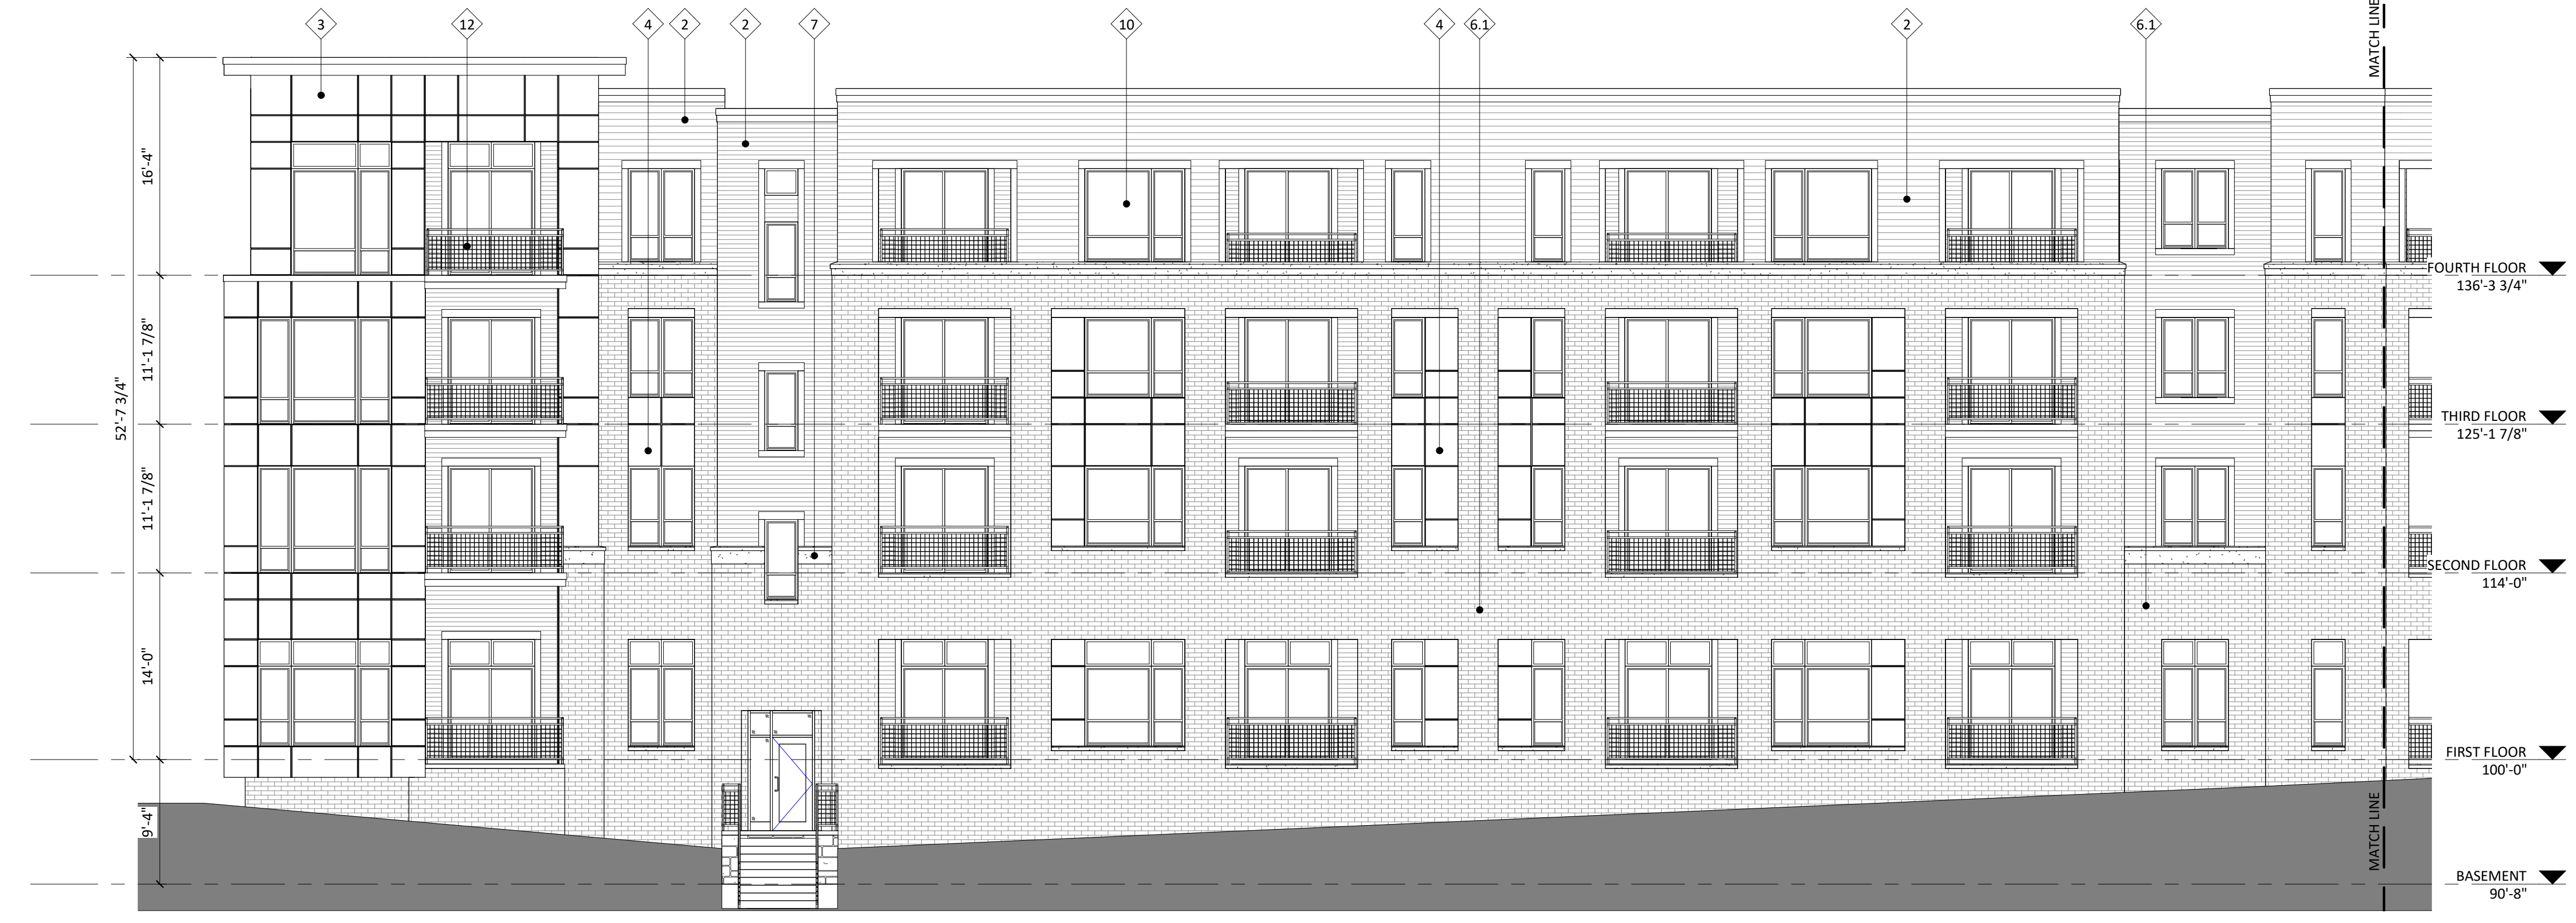

1 ELEVATION - NORTHWEST
A-2.4 1/8" = 1'-0"



2 ELEVATION - WEST
A-2.4 1/8" = 1'-0"

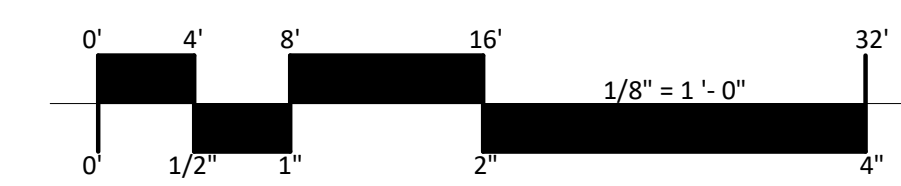

EXTERIOR MATERIAL SCHEDULE			
MARK	BUILDING ELEMENT	MANUFACTURER	COLOR
1	COMPOSITE LAP 6"	JAMES HARDIE	NIGHT GRAY
2	COMPOSITE LAP 4"	JAMES HARDIE	GRAY SLATE
3	COMPOSITE PANEL	JAMES HARDIE	BLUE
4	COMPOSITE PANEL	JAMES HARDIE	SILVER
6	STONE VENEER	FOND DU LAC NATURAL STONE	FOND DU LAC SAWN-FACE DIMENSIONAL
6.1	BRICK VENEER	CLOUD CERAMICS	MIDNIGHT
7	CAST STONE	FOND DU LAC NATURAL STONE	MATCH FOND DU LAC SAWN-FACE DIMENSIONAL
10	COMPOSITE WINDOWS	ANDERSEN 100	BLACK
11	ALUMINIUM STOREFRONT	N/A	BLACK
12	RAILINGS & HANDRAILS	SUPERIOR	BLACK

ISSUED

PROJECT TITLE
Cascade - The American Center LOT 47

East Park Blvd.
Madison, WI

SHEET TITLE
EXTERIOR ELEVATIONS LOT 47

SHEET NUMBER

A-2.4
PROJECT NUMBER 2155

© Knothe & Bruce Architects, LLC

NOT FOR CONSTRUCTION




1 COLORED ELEVATION - SOUTH
 A-2.5 1/8" = 1'-0"



2 COLORED ELEVATION - EAST
 A-2.5 1/8" = 1'-0"



3 COLORED ELEVATION - SOUTHEAST
 A-2.5 1/8" = 1'-0"

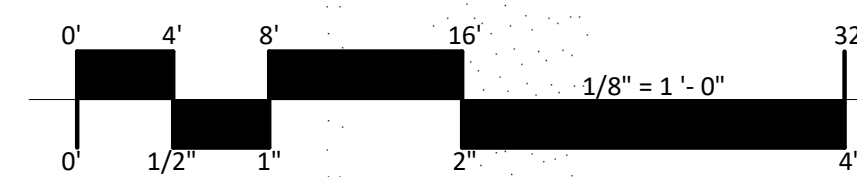

EXTERIOR MATERIAL SCHEDULE			
MARK	BUILDING ELEMENT	MANUFACTURER	COLOR
1	COMPOSITE LAP 6"	JAMES HARDIE	NIGHT GRAY
2	COMPOSITE LAP 4"	JAMES HARDIE	GRAY SLATE
3	COMPOSITE PANEL	JAMES HARDIE	BLUE
4	COMPOSITE PANEL	JAMES HARDIE	SILVER
6	STONE VENEER	FOND DU LAC NATURAL STONE	FOND DU LAC SAWN-FACE DIMENSIONAL
6.1	BRICK VENEER	CLOUD CERAMICS	MIDNIGHT
7	CAST STONE	FOND DU LAC NATURAL STONE	MATCH FOND DU LAC SAWN-FACE DIMENSIONAL
10	COMPOSITE WINDOWS	ANDERSEN 100	BLACK
11	ALUMINIUM STOREFRONT	N/A	BLACK
12	RAILINGS & HANDRAILS	SUPERIOR	BLACK

ISSUED

PROJECT TITLE
 Cascade - The
 American Center
 LOT 47

East Park Blvd.
 Madison, WI

SHEET TITLE
 EXTERIOR
 ELEVATIONS
 COLORED
 LOT 47

SHEET NUMBER

A-2.5
 PROJECT NUMBER 2155

© Knothe & Bruce Architects, LLC

NOT FOR CONSTRUCTION




1 COLORED ELEVATION - NORTHEAST 1
A-2.6 1/8" = 1'-0"



2 COLORED ELEVATION - NORTHWEST INTERIOR
A-2.6 1/8" = 1'-0"



3 COLORED ELEVATION - NORTH INTERIOR
A-2.6 1/8" = 1'-0"

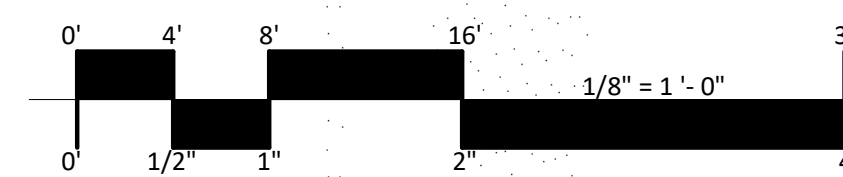

EXTERIOR MATERIAL SCHEDULE			
MARK	BUILDING ELEMENT	MANUFACTURER	COLOR
1	COMPOSITE LAP 6"	JAMES HARDIE	NIGHT GRAY
2	COMPOSITE LAP 4"	JAMES HARDIE	GRAY SLATE
3	COMPOSITE PANEL	JAMES HARDIE	BLUE
4	COMPOSITE PANEL	JAMES HARDIE	SILVER
6	STONE VENEER	FOND DU LAC NATURAL STONE	FOND DU LAC SAWN-FACE DIMENSIONAL
6.1	BRICK VENEER	CLOUD CERAMICS	MIDNIGHT
7	CAST STONE	FOND DU LAC NATURAL STONE	MATCH FOND DU LAC SAWN-FACE DIMENSIONAL
10	COMPOSITE WINDOWS	ANDERSEN 100	BLACK
11	ALUMINIUM STOREFRONT	N/A	BLACK
12	RAILINGS & HANDRAILS	SUPERIOR	BLACK

ISSUED

PROJECT TITLE
Cascade - The
American Center
LOT 47

East Park Blvd.
Madison, WI

SHEET TITLE
EXTERIOR
ELEVATIONS
COLORED
LOT 47

SHEET NUMBER

A-2.6

PROJECT NUMBER 2155

© Knothe & Bruce Architects, LLC


NOT FOR CONSTRUCTION



1 COLORED ELEVATION - SOUTHEAST INTERIOR
 A-2.7 1/8" = 1'-0"



2 COLORED ELEVATION - NORTHEAST 2
 A-2.7 1/8" = 1'-0"

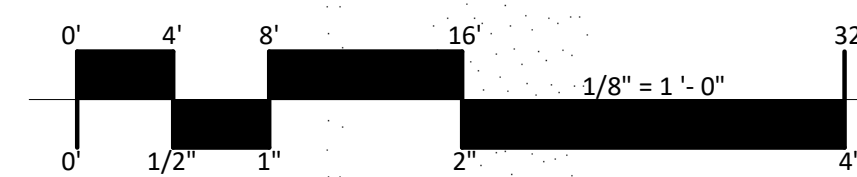

EXTERIOR MATERIAL SCHEDULE			
MARK	BUILDING ELEMENT	MANUFACTURER	COLOR
1	COMPOSITE LAP 6"	JAMES HARDIE	NIGHT GRAY
2	COMPOSITE LAP 4"	JAMES HARDIE	GRAY SLATE
3	COMPOSITE PANEL	JAMES HARDIE	BLUE
4	COMPOSITE PANEL	JAMES HARDIE	SILVER
6	STONE VENEER	FOND DU LAC NATURAL STONE	FOND DU LAC SAWN-FACE DIMENSIONAL
6.1	BRICK VENEER	CLOUD CERAMICS	MIDNIGHT
7	CAST STONE	FOND DU LAC NATURAL STONE	MATCH FOND DU LAC SAWN-FACE DIMENSIONAL
10	COMPOSITE WINDOWS	ANDERSEN 100	BLACK
11	ALUMINIUM STOREFRONT	N/A	BLACK
12	RAILINGS & HANDRAILS	SUPERIOR	BLACK

ISSUED

PROJECT TITLE
 Cascade - The
 American Center
 LOT 47

East Park Blvd.
 Madison, WI

SHEET TITLE
 EXTERIOR
 ELEVATIONS
 COLORED
 LOT 47

SHEET NUMBER

A-2.7

PROJECT NUMBER 2155

© Knothe & Bruce Architects, LLC


NOT FOR CONSTRUCTION



1 COLORED ELEVATION - NORTHWEST
A-2.8 1/8" = 1'-0"



2 COLORED ELEVATION - WEST
A-2.8 1/8" = 1'-0"

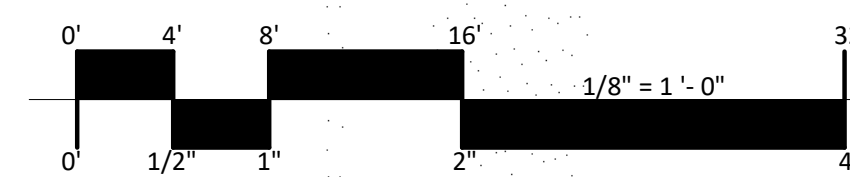

EXTERIOR MATERIAL SCHEDULE			
MARK	BUILDING ELEMENT	MANUFACTURER	COLOR
1	COMPOSITE LAP 6"	JAMES HARDIE	NIGHT GRAY
2	COMPOSITE LAP 4"	JAMES HARDIE	GRAY SLATE
3	COMPOSITE PANEL	JAMES HARDIE	BLUE
4	COMPOSITE PANEL	JAMES HARDIE	SILVER
6	STONE VENEER	FOND DU LAC NATURAL STONE	FOND DU LAC SAWN-FACE DIMENSIONAL
6.1	BRICK VENEER	CLOUD CERAMICS	MIDNIGHT
7	CAST STONE	FOND DU LAC NATURAL STONE	MATCH FOND DU LAC SAWN-FACE DIMENSIONAL
10	COMPOSITE WINDOWS	ANDERSEN 100	BLACK
11	ALUMINIUM STOREFRONT	N/A	BLACK
12	RAILINGS & HANDRAILS	SUPERIOR	BLACK

ISSUED

PROJECT TITLE
Cascade - The American Center LOT 47

East Park Blvd.
Madison, WI

SHEET TITLE
EXTERIOR ELEVATIONS COLORED LOT 47

SHEET NUMBER

A-2.8

PROJECT NUMBER 2155

© Knothe & Bruce Architects, LLC

NOT FOR CONSTRUCTION



knothe bruce
ARCHITECTS

Phone: 7601 University Ave., Ste 201
608.836.3690 Middleton, WI 53562

ISSUED
Issued for Land Use Submittal - February 27, 2023


PROJECT TITLE
CASCADE -
THE AMERICAN
CENTER EASTPARK
FIFTH ADDITION

4846 Eastpark Blvd.
Madison, WI
SHEET TITLE
Basement Plan


Lot 48
SHEET NUMBER

A-1.0

PROJECT NO. 2155
© Knothe & Bruce Architects, LLC

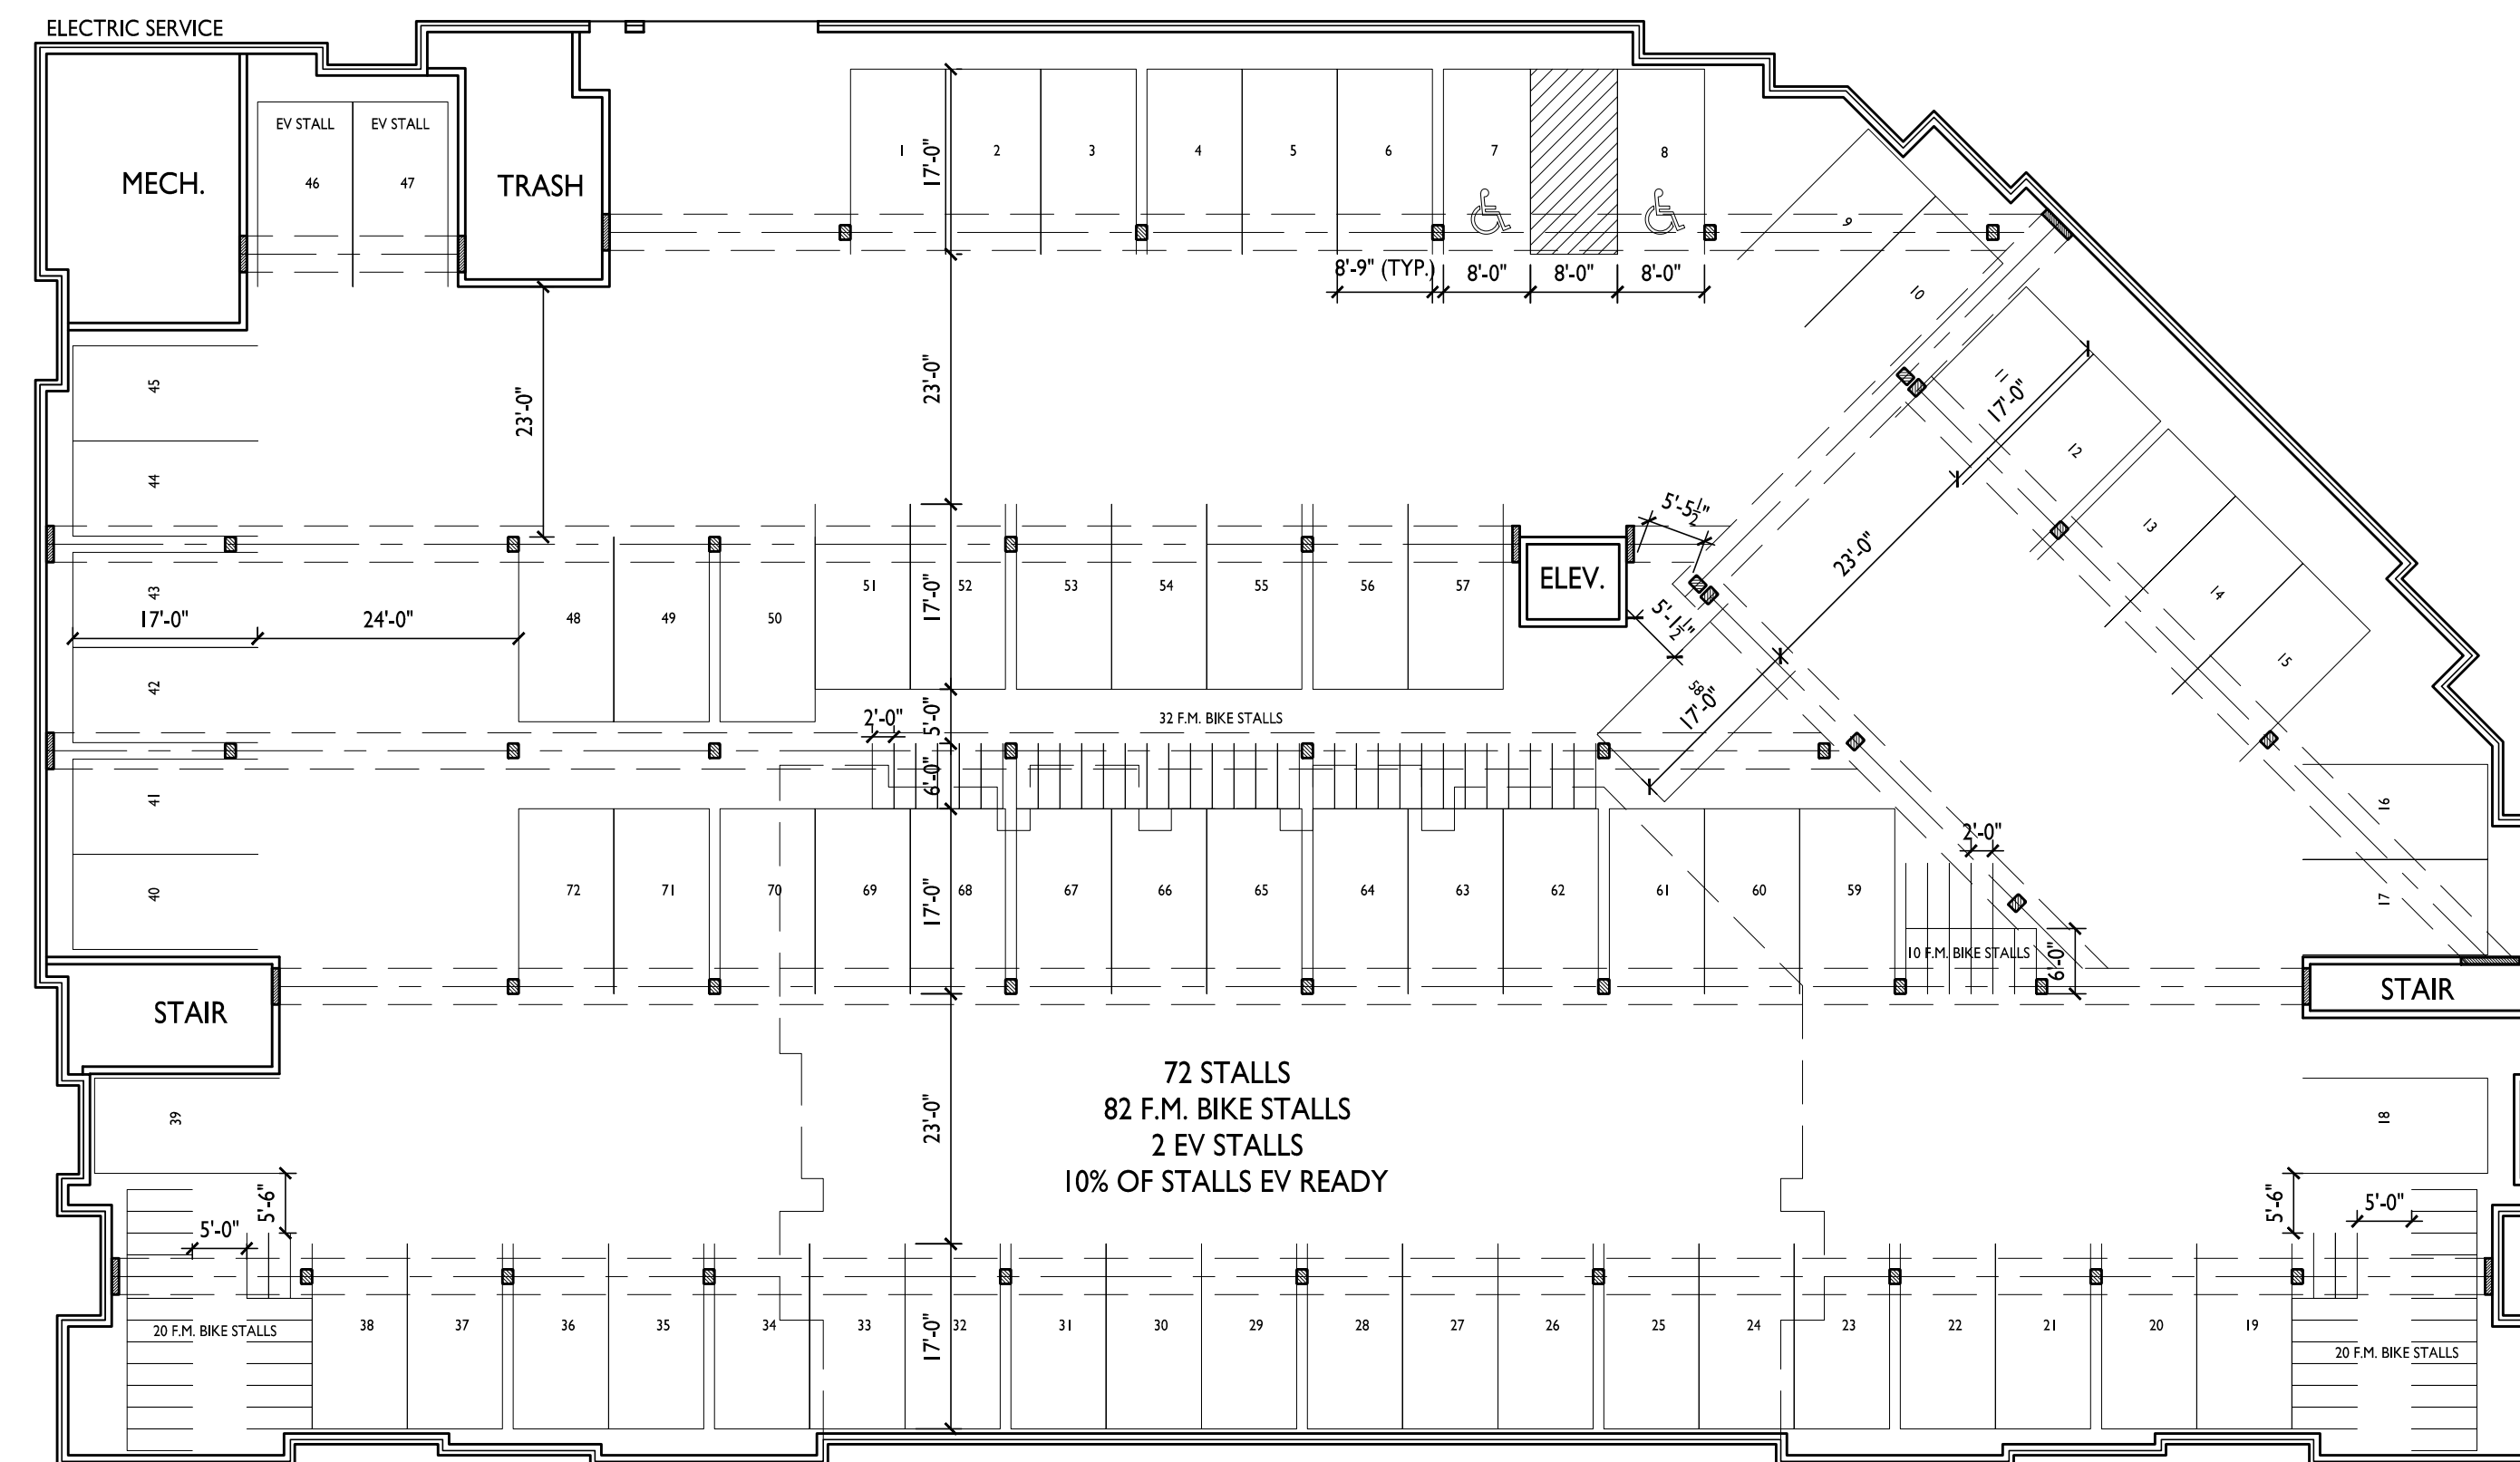

1 BASEMENT PLAN
A-1.0 1/16" = 1'-0"

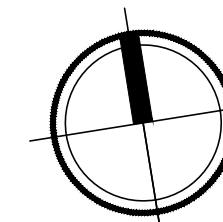




knothe + bruce
ARCHITECTS

Phone: 7601 University Ave., Ste 201
608.836.3690 Middleton, WI 53562

ISSUED
Issued for Land Use Submittal - February 27, 2023

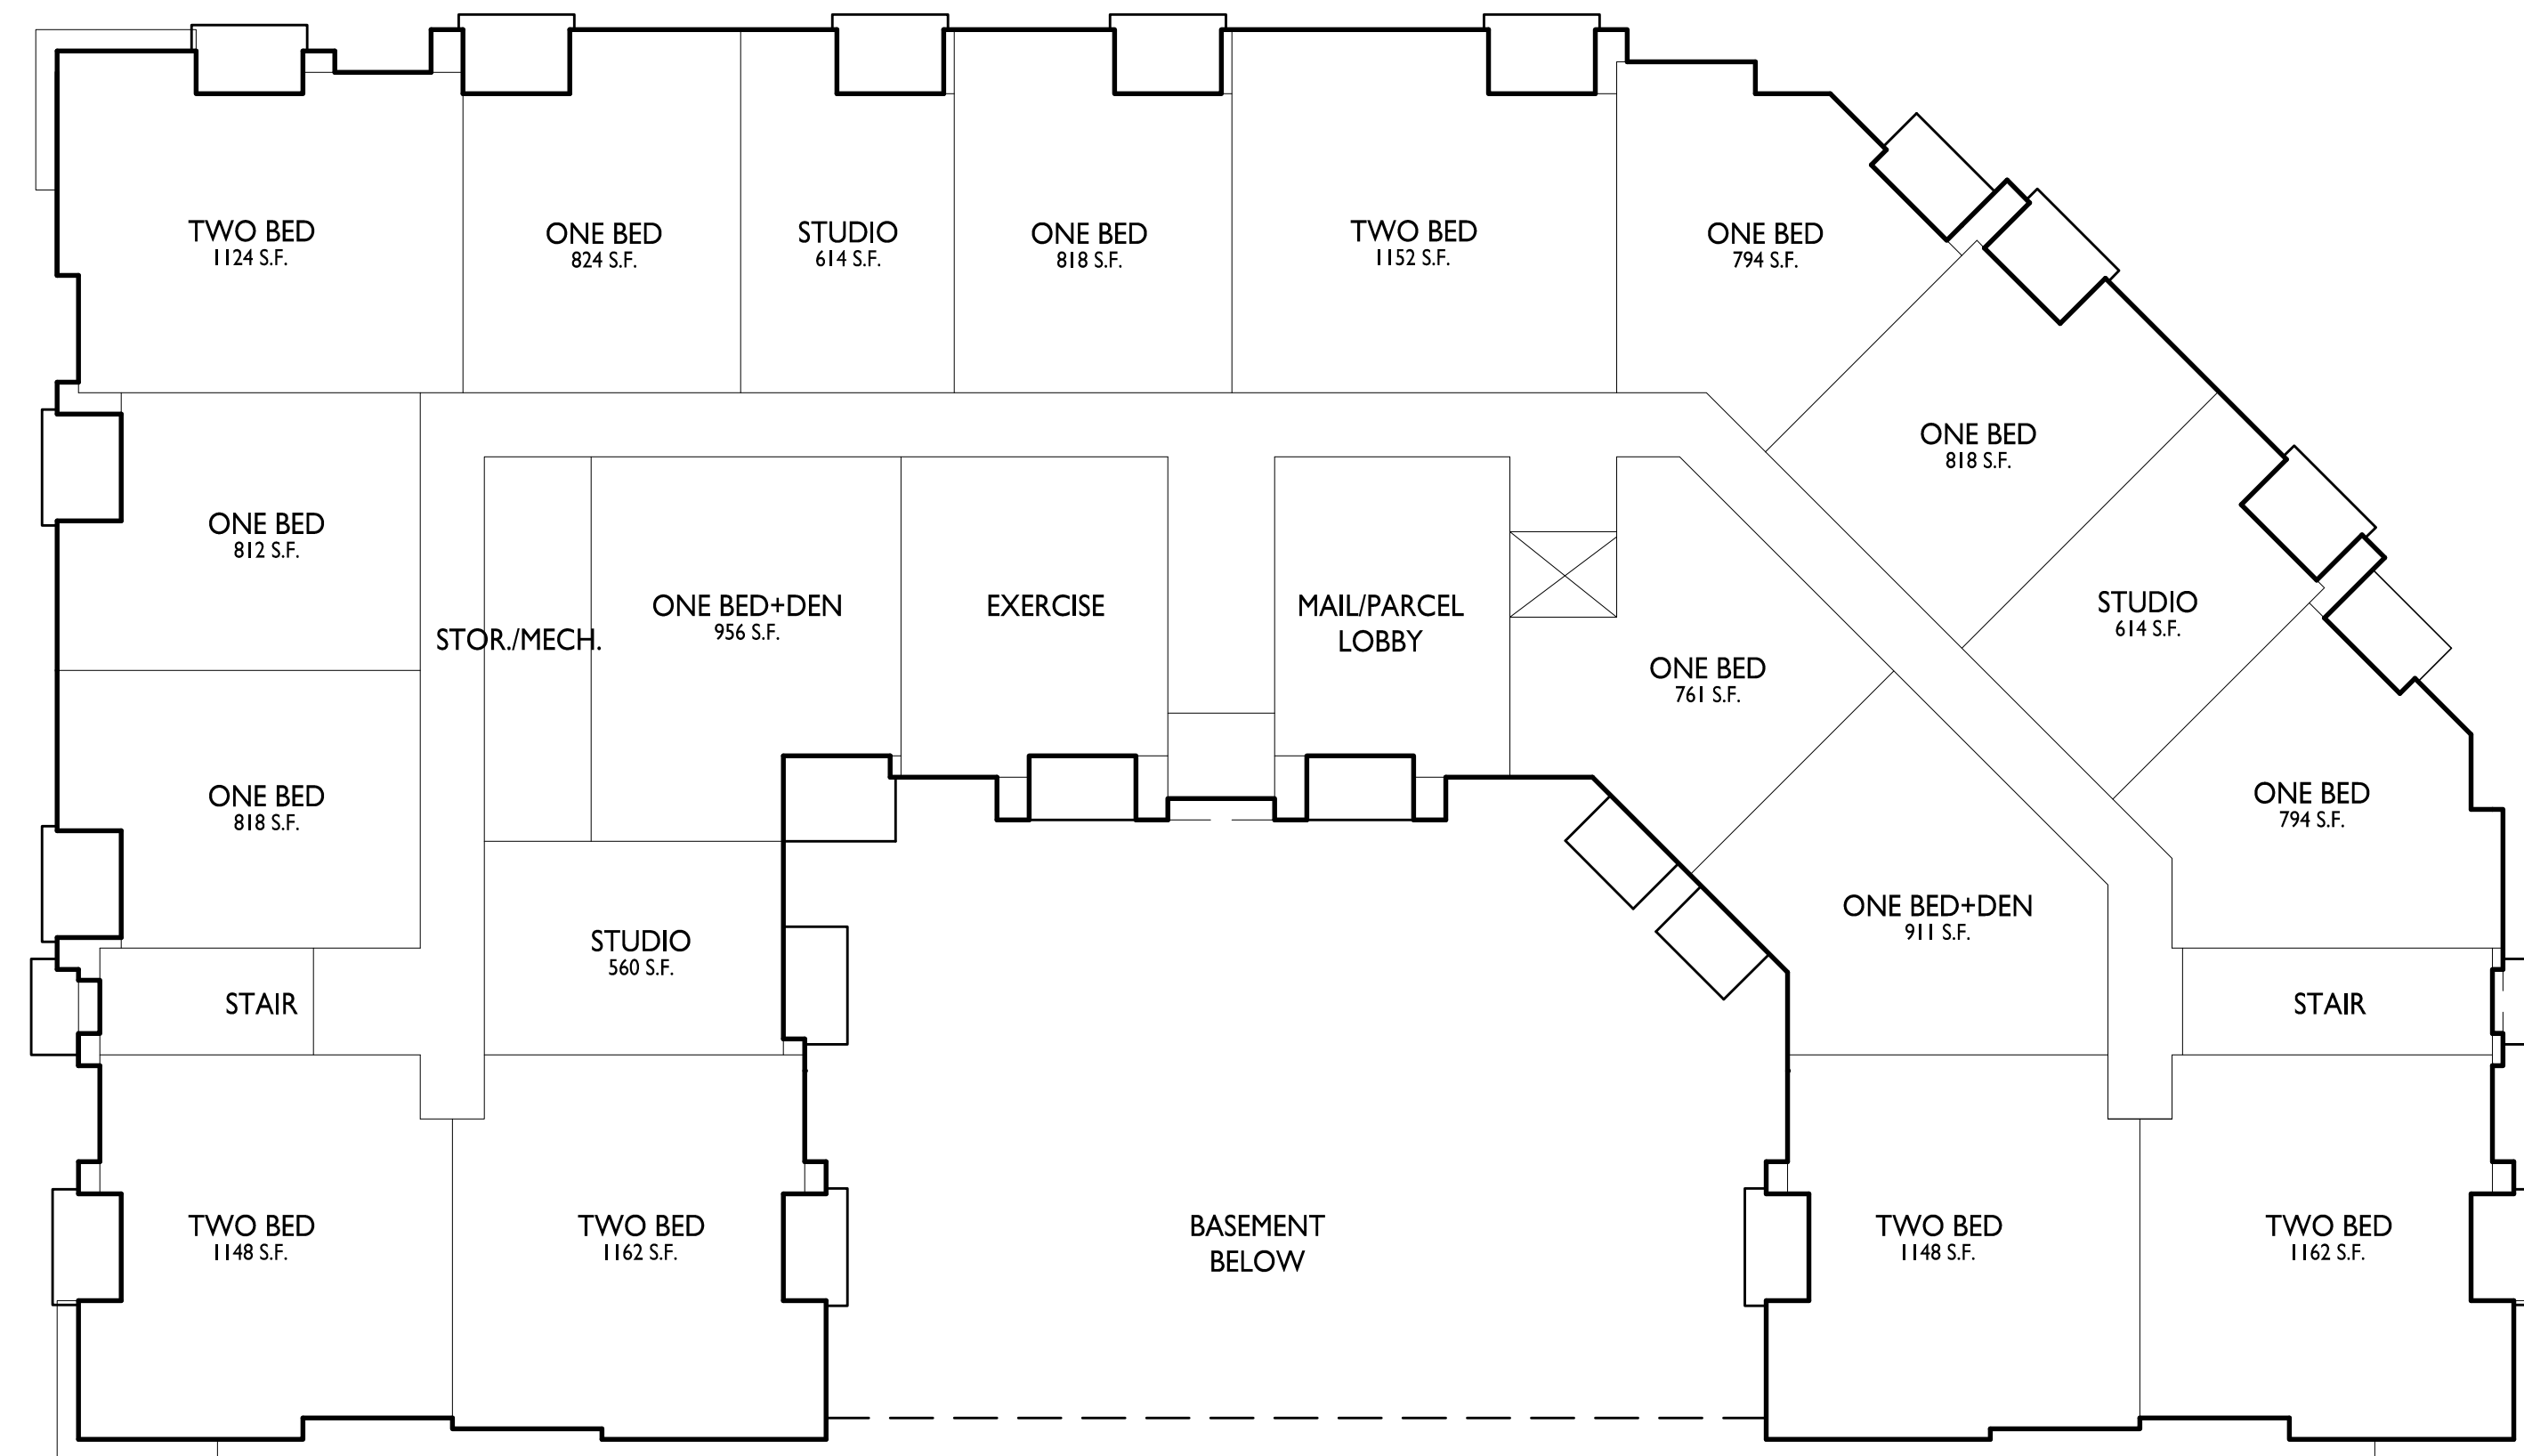

PROJECT TITLE
CASCADE -
THE AMERICAN
CENTER EASTPARK
FIFTH ADDITION


4846 Eastpark Blvd.
Madison, WI
SHEET TITLE
First Floor Plan

Lot 48
SHEET NUMBER

A-1.1

PROJECT NO. 2155
© Knothe & Bruce Architects, LLC

1 FIRST FLOOR PLAN
A-1.1 1/16" = 1'-0"

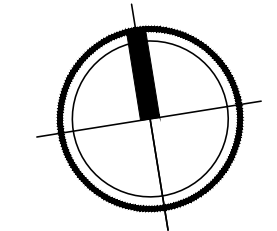




knothe • bruce
ARCHITECTS

Phone: 7601 University Ave., Ste 201
608.836.3690 Middleton, WI 53562

ISSUED
Issued for Land Use Submittal - February 27, 2023

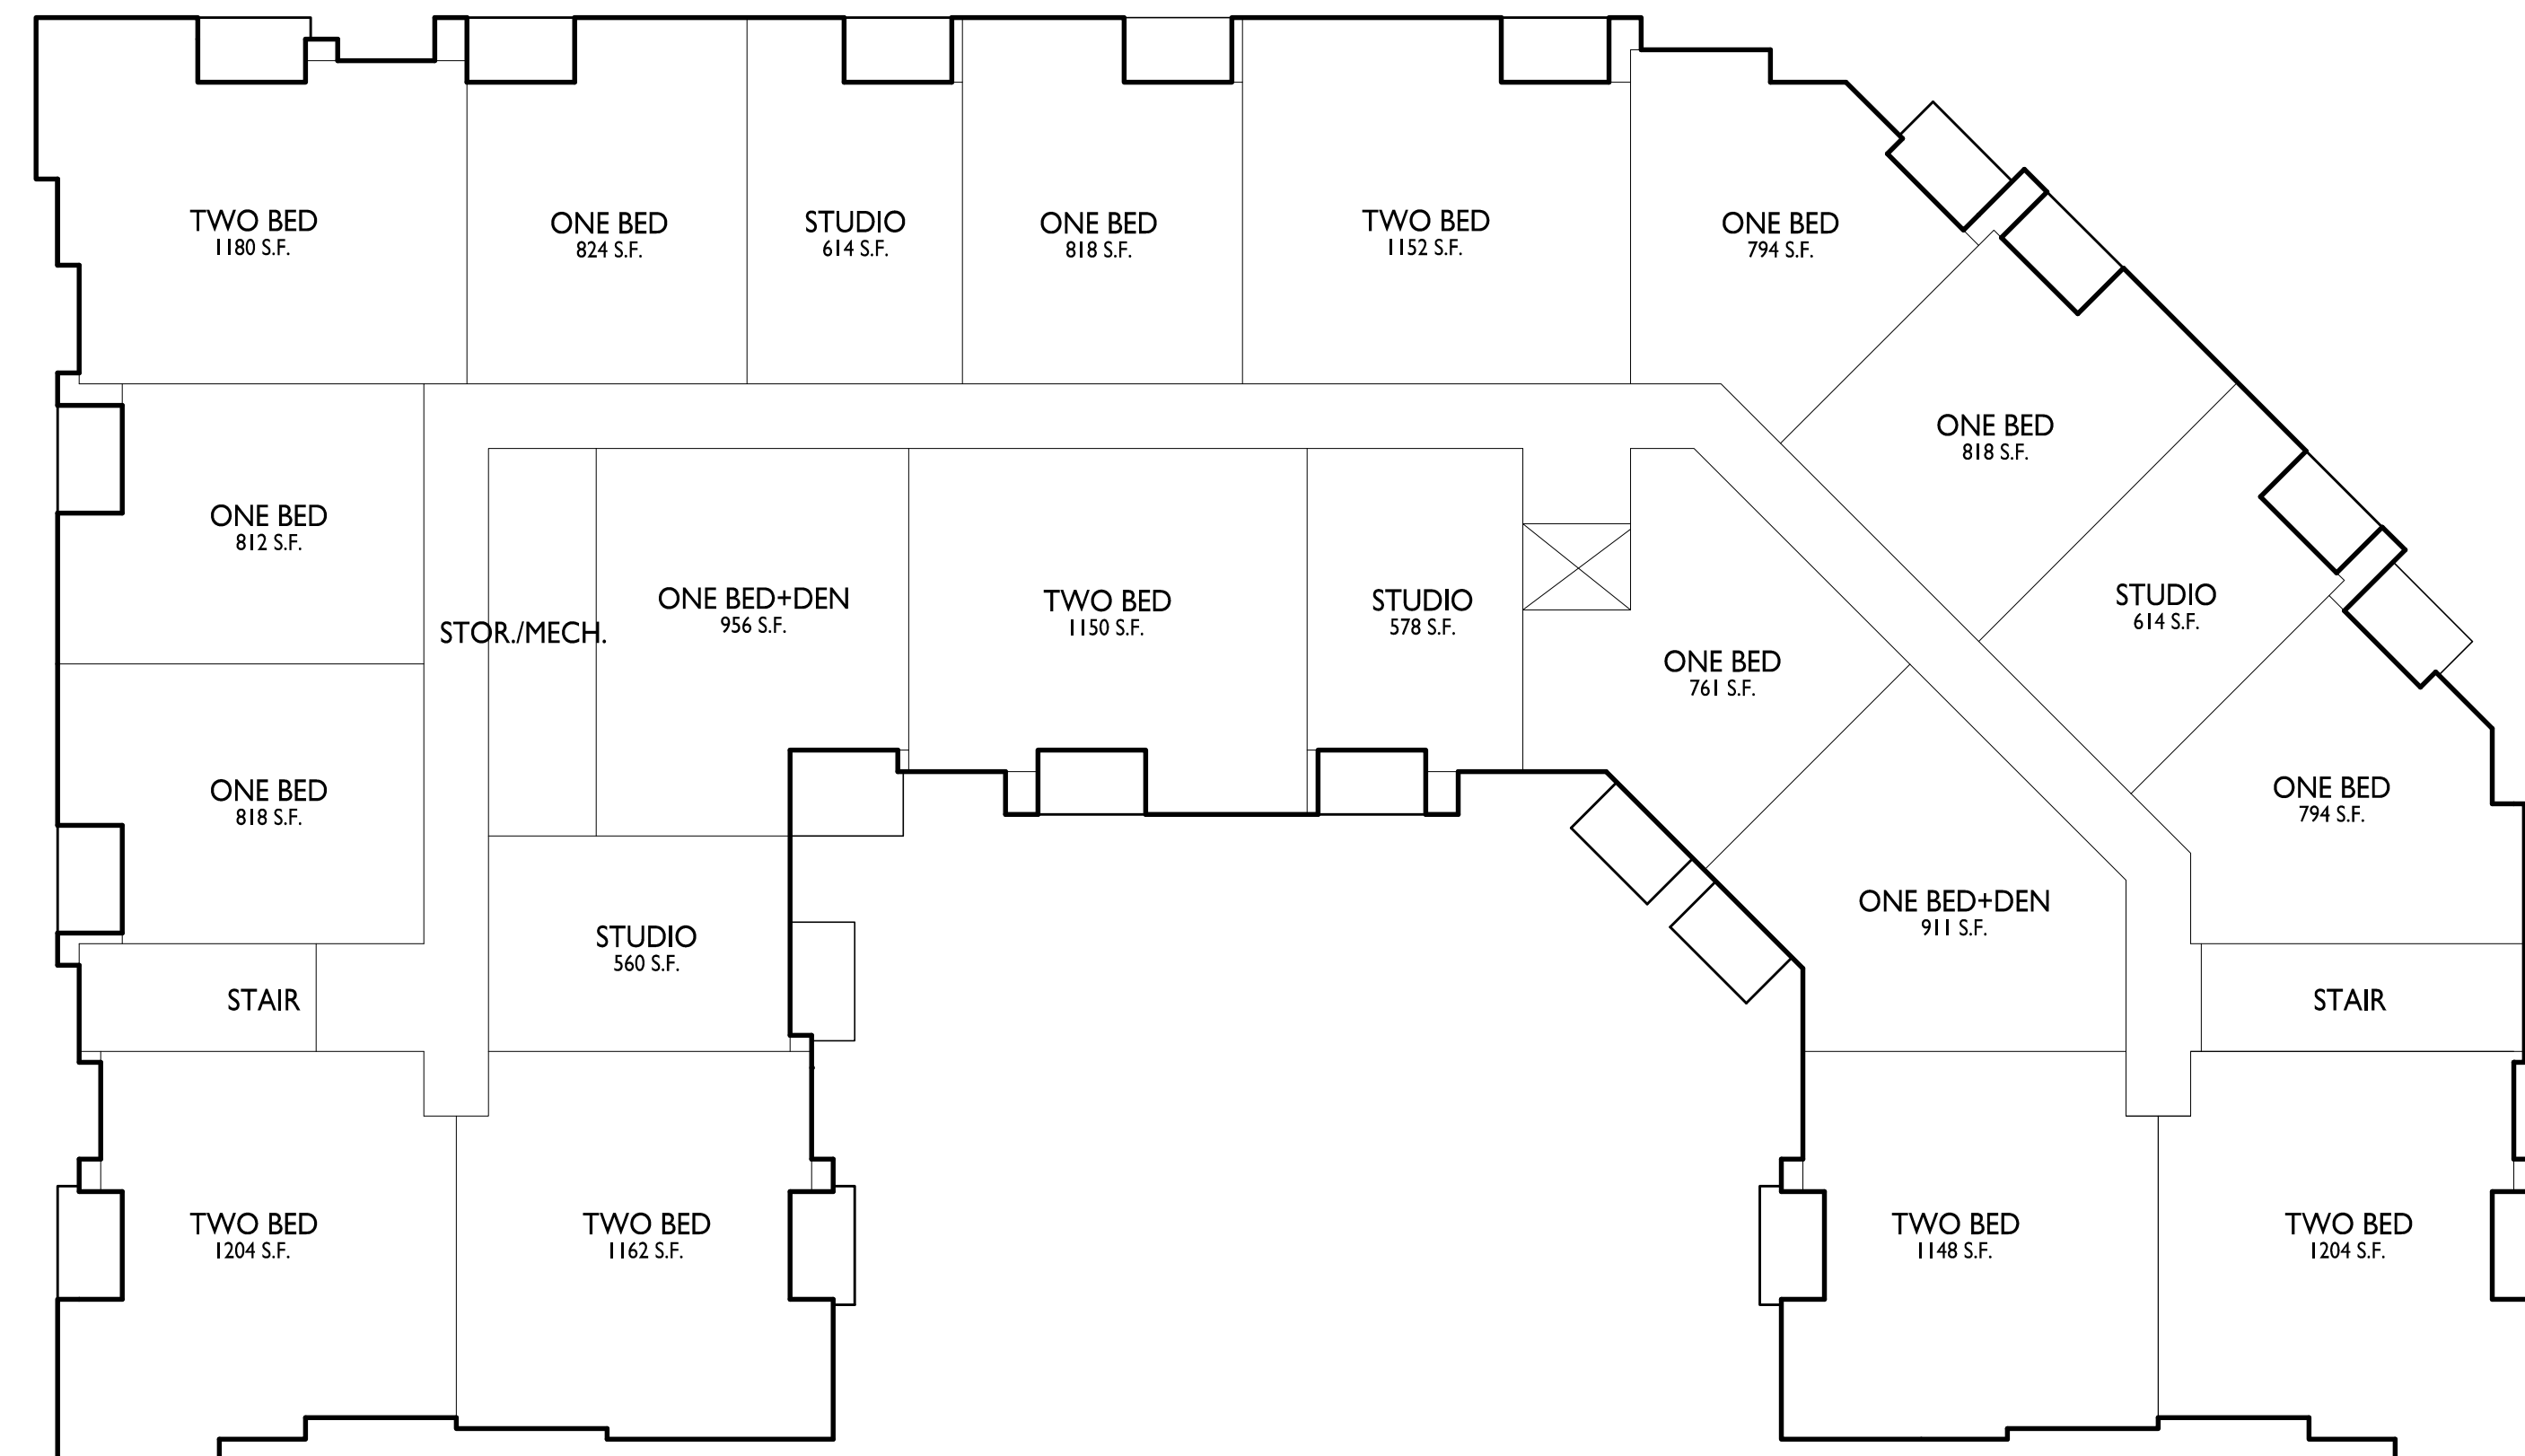

PROJECT TITLE
**CASCADE -
THE AMERICAN
CENTER EASTPARK
FIFTH ADDITION**


4846 Eastpark Blvd.
Madison, WI
SHEET TITLE
Second Floor Plan

Lot 48
SHEET NUMBER

A-1.2

PROJECT NO. **2155**
© Knothe & Bruce Architects, LLC

1
A-1.2
SECOND FLOOR PLAN
1/16" = 1'-0"

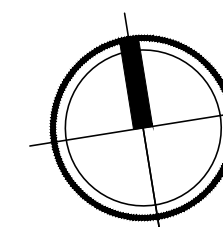



knothe • bruce
ARCHITECTS

Phone: 7601 University Ave., Ste 201
608.836.3690 Middleton, WI 53562

ISSUED
Issued for Land Use Submittal - February 27, 2023


PROJECT TITLE
**CASCADE -
THE AMERICAN
CENTER EASTPARK
FIFTH ADDITION**

4846 Eastpark Blvd.
Madison, WI
SHEET TITLE
Third Floor Plan


Lot 48
SHEET NUMBER

A-1.3

PROJECT NO. **2155**
© Knothe & Bruce Architects, LLC

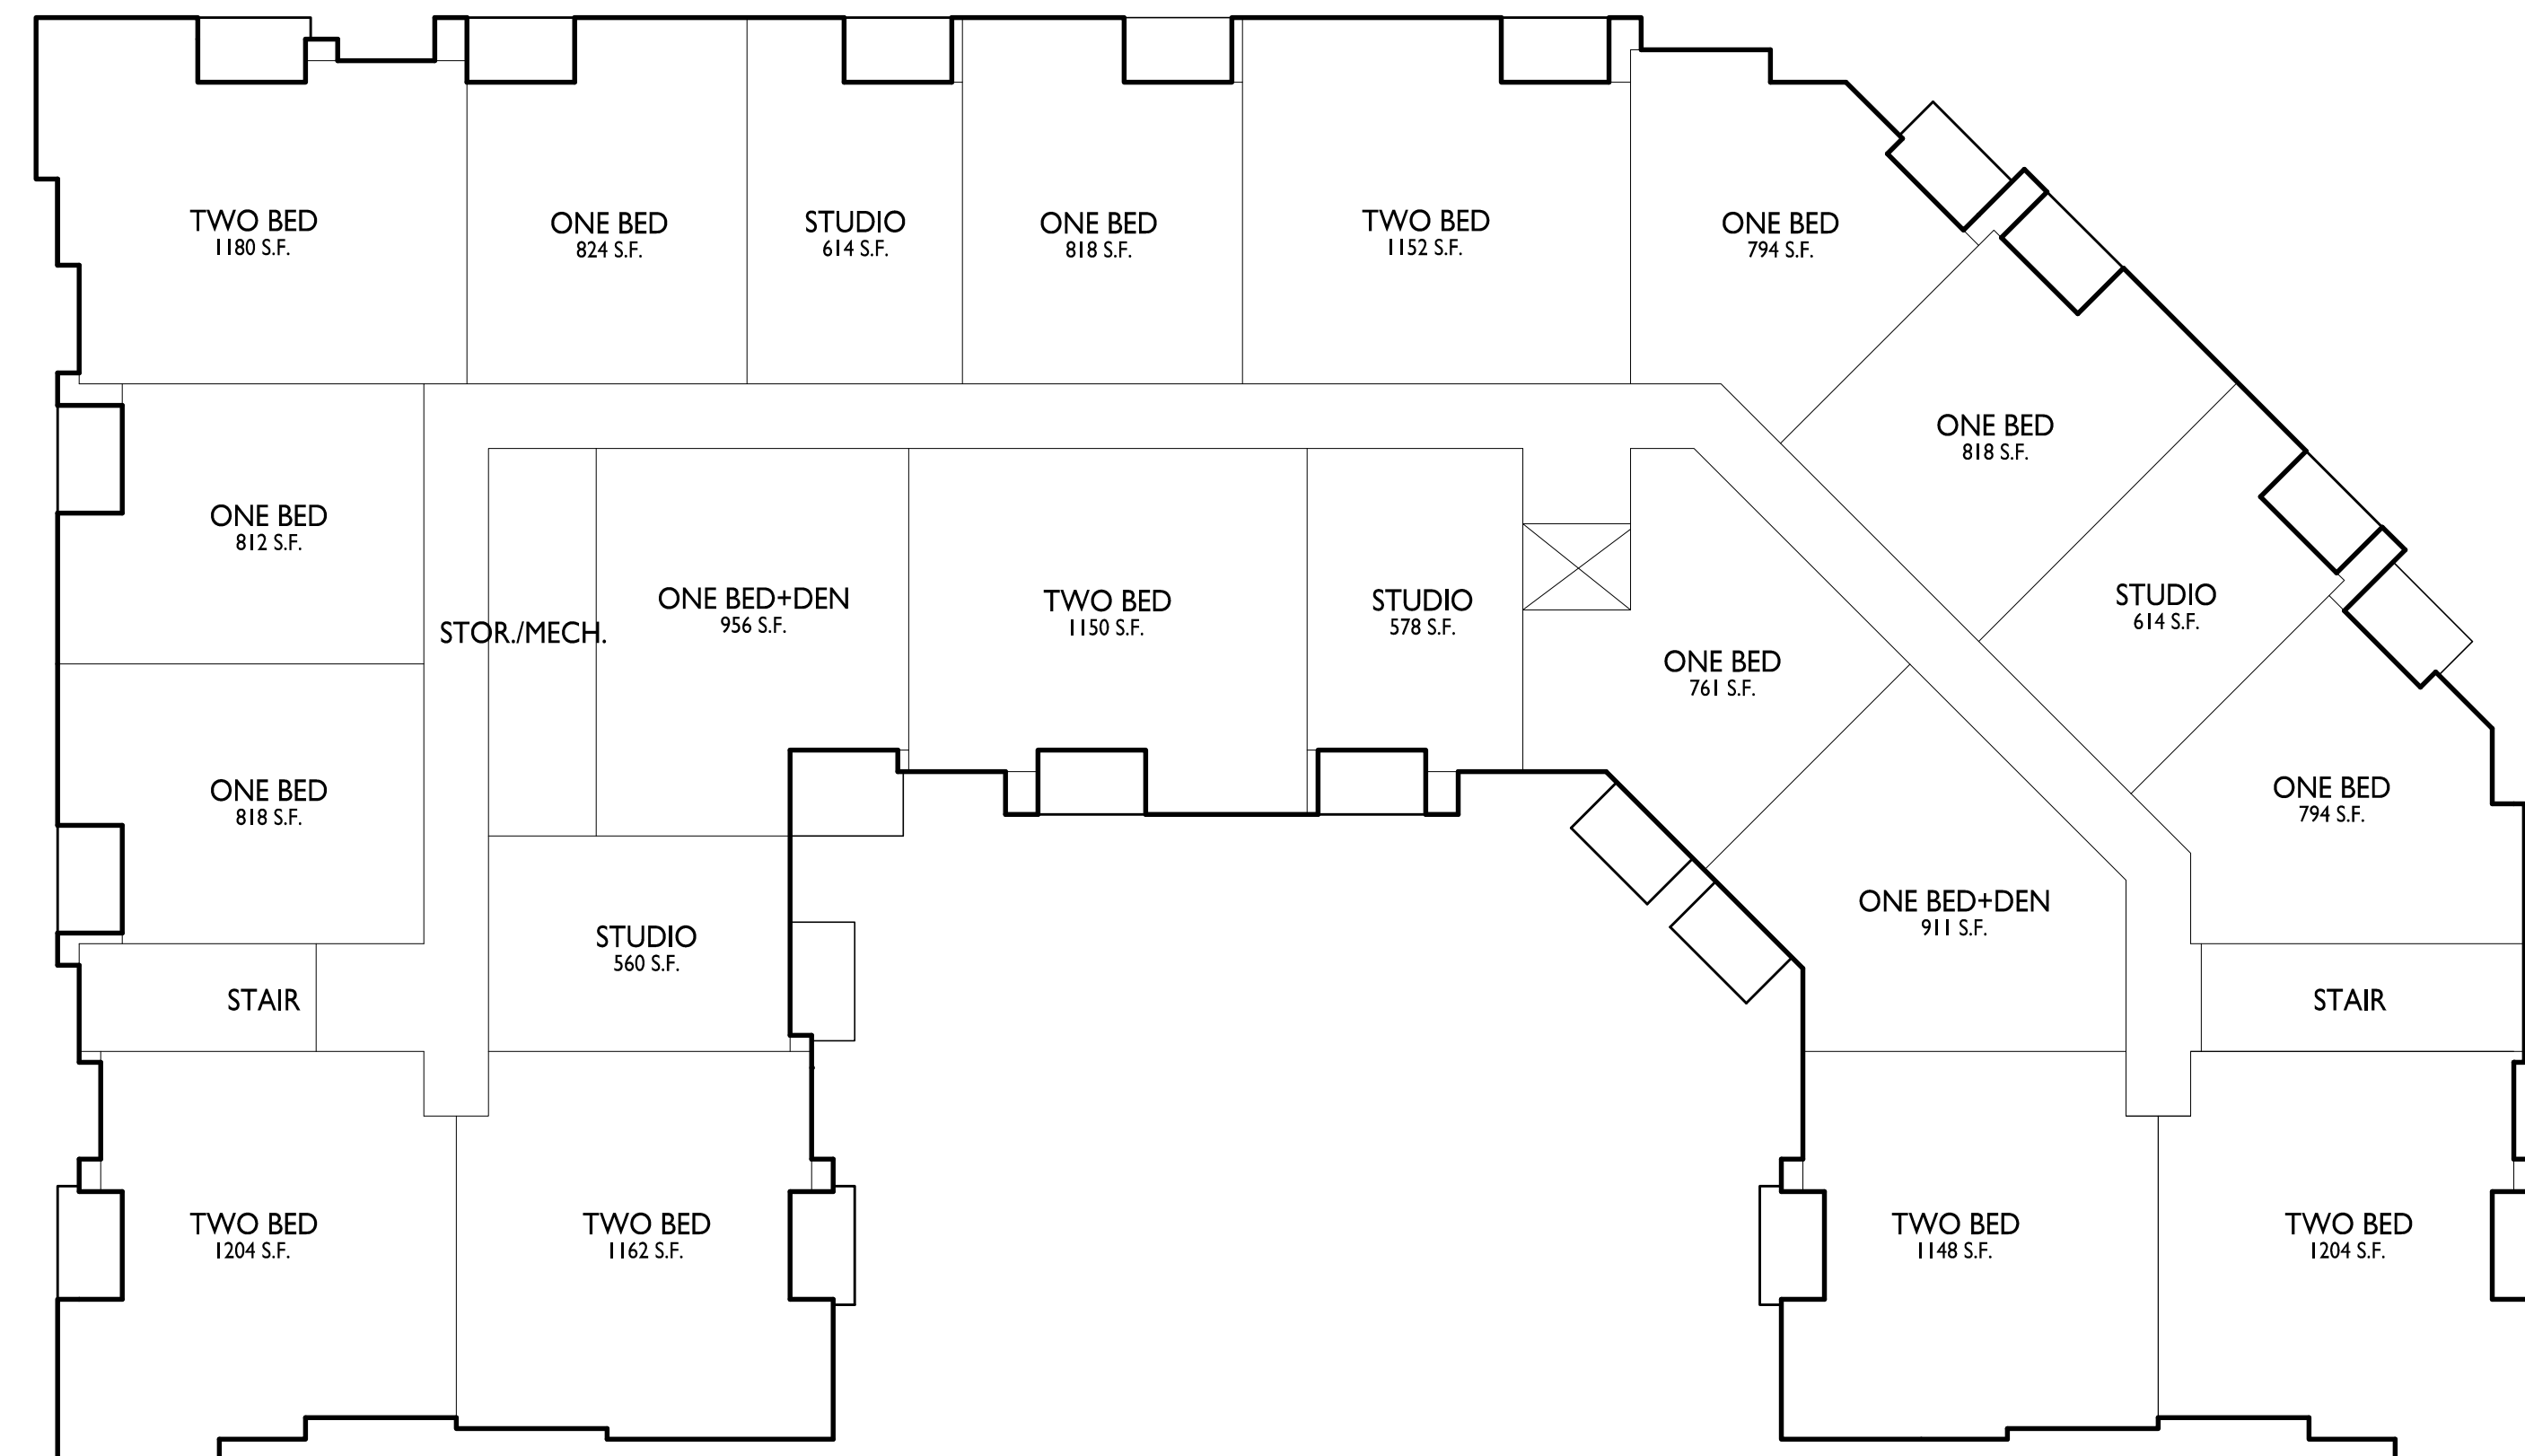

THIRD FLOOR PLAN
1/16" = 1'-0"

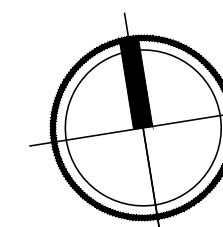



knothe • bruce
ARCHITECTS

Phone: 7601 University Ave., Ste 201
608.836.3690 Middleton, WI 53562

ISSUED
Issued for Land Use Submittal - February 27, 2023

PROJECT TITLE
**CASCADE -
THE AMERICAN
CENTER EASTPARK
FIFTH ADDITION**

4846 Eastpark Blvd.
Madison, WI
SHEET TITLE
Fourth Floor Plan


Lot 48
SHEET NUMBER

A-1.4

PROJECT NO. **2155**
© Knothe & Bruce Architects, LLC




FOURTH FLOOR PLAN
1/16" = 1'-0"

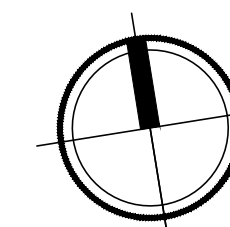




1 ELEVATION - NORTH
A-2.1 1/8" = 1'-0"

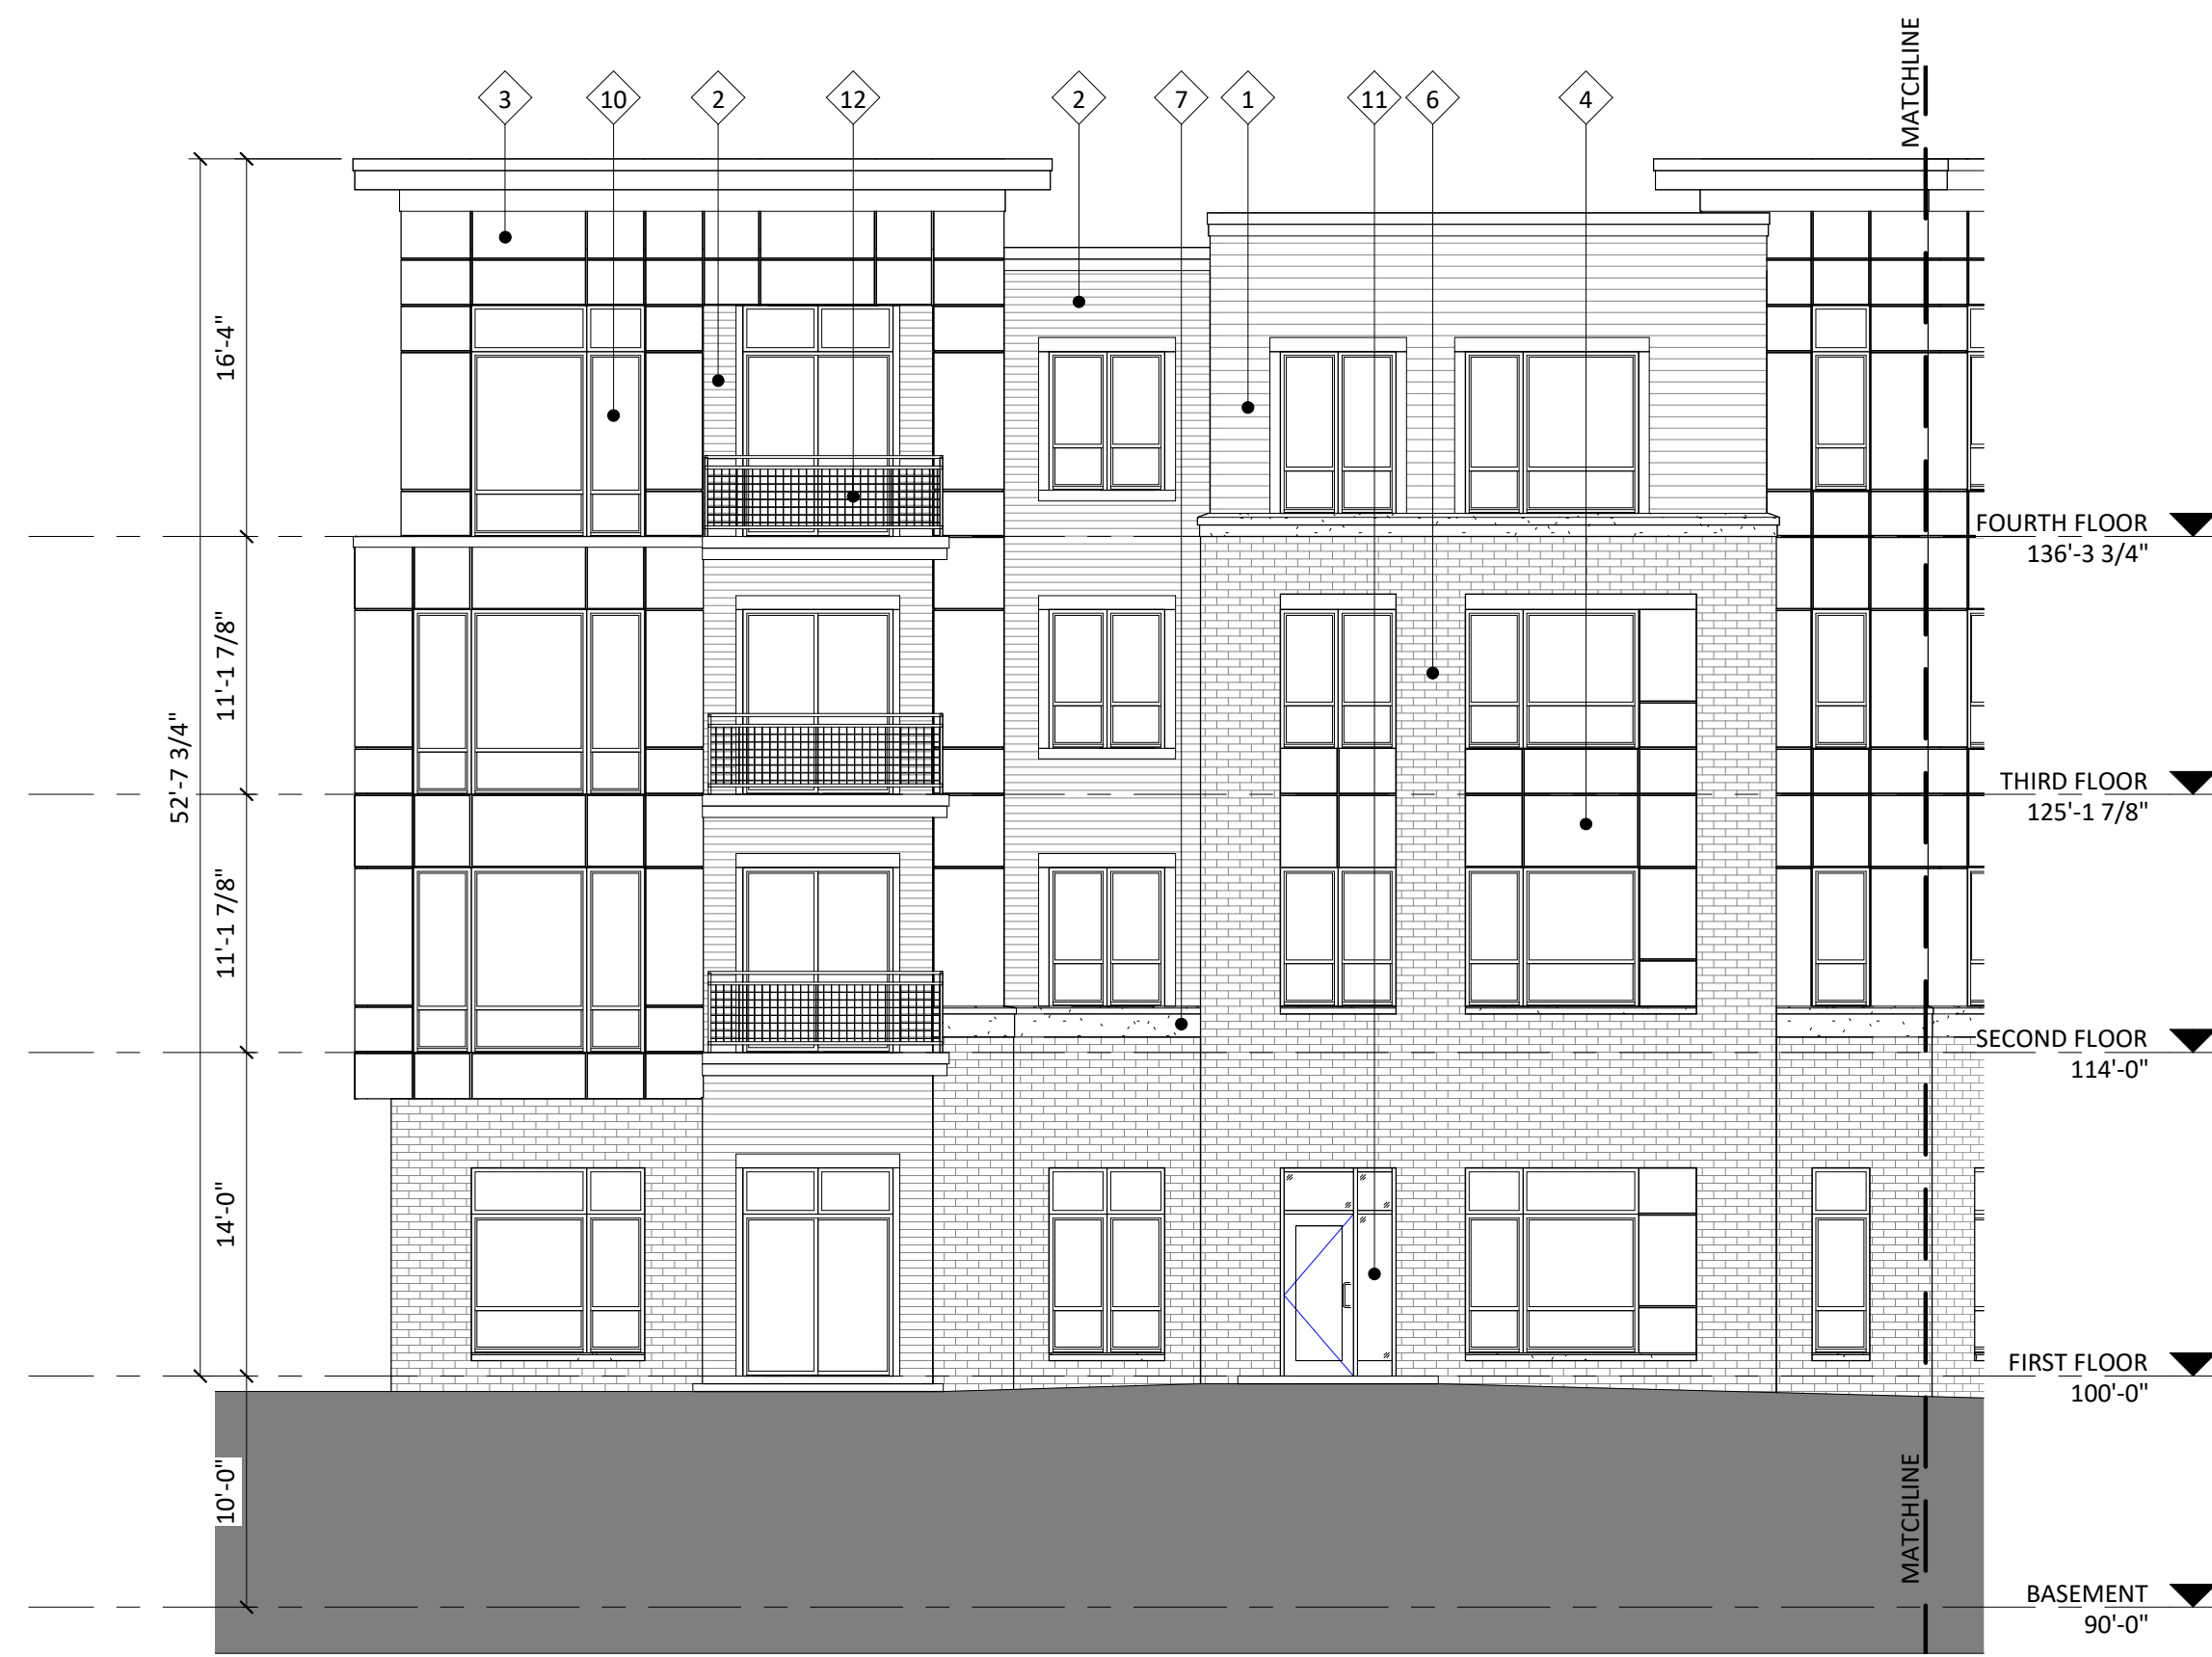

3 ELEVATION - EAST
A-2.1 1/8" = 1'-0"



2 ELEVATION - NORTHEAST
A-2.1 1/8" = 1'-0"

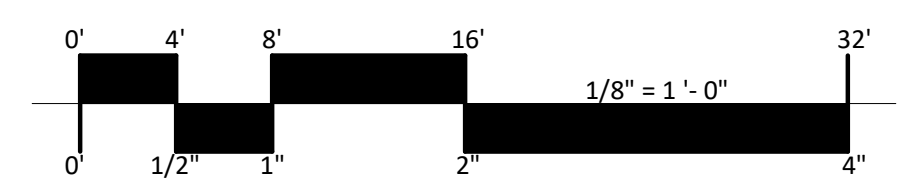

EXTERIOR MATERIAL SCHEDULE			
MARK	BUILDING ELEMENT	MANUFACTURER	COLOR
1	COMPOSITE LAP 6"	JAMES HARDIE	NIGHT GRAY
2	COMPOSITE LAP 4"	JAMES HARDIE	GRAY SLATE
3	COMPOSITE PANEL	JAMES HARDIE	BLUE
4	COMPOSITE PANEL	JAMES HARDIE	SILVER
6	BRICK VENEER	CLOUD CERAMICS	MIDNIGHT
7	CAST STONE	FOND DU LAC NATURAL STONE	MATCH FOND DU LAC SAWN-FACE DIMENSIONAL
10	COMPOSITE WINDOWS	ANDERSEN 100	BLACK
11	ALUMINIUM STOREFRONT	N/A	BLACK
12	RAILINGS & HANDRAILS	SUPERIOR	BLACK

ISSUED

PROJECT TITLE
Cascade - The American Center LOT 48

East Park Blvd.
Madison, WI

SHEET TITLE
EXTERIOR ELEVATIONS LOT 48

SHEET NUMBER

A-2.1
PROJECT NUMBER 2155

© Knothe & Bruce Architects, LLC

NOT FOR CONSTRUCTION



1 ELEVATION - SOUTH
A-2.2 1/8" = 1'-0"

ISSUED



3 ELEVATION - WEST INTERIOR TERRACE
A-2.2 1/8" = 1'-0"



2 ELEVATION - EAST INTERIOR TERRACE
A-2.2 1/8" = 1'-0"

PROJECT TITLE
Cascade - The American Center LOT 48


East Park Blvd.
Madison, WI

SHEET TITLE
EXTERIOR ELEVATIONS LOT 48

SHEET NUMBER

A-2.2
PROJECT NUMBER 2155

© Knothe & Bruce Architects, LLC

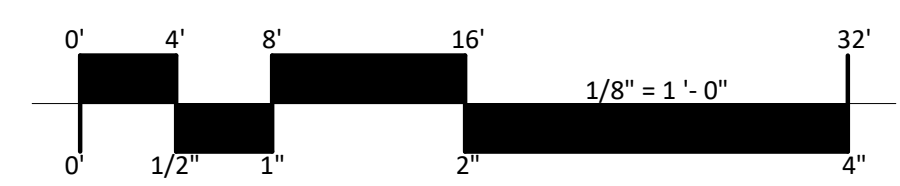

EXTERIOR MATERIAL SCHEDULE			
MARK	BUILDING ELEMENT	MANUFACTURER	COLOR
1	COMPOSITE LAP 6"	JAMES HARDIE	NIGHT GRAY
2	COMPOSITE LAP 4"	JAMES HARDIE	GRAY SLATE
3	COMPOSITE PANEL	JAMES HARDIE	BLUE
4	COMPOSITE PANEL	JAMES HARDIE	SILVER
6	BRICK VENEER	CLOUD CERAMICS	MIDNIGHT
7	CAST STONE	FOND DU LAC NATURAL STONE	MATCH FOND DU LAC SAWN-FACE DIMENSIONAL
10	COMPOSITE WINDOWS	ANDERSEN 100	BLACK
11	ALUMINIUM STOREFRONT	N/A	BLACK
12	RAILINGS & HANDRAILS	SUPERIOR	BLACK

NOT FOR CONSTRUCTION



1 ELEVATION - WEST
 A-2.3 1/8" = 1'-0"


ISSUED

PROJECT TITLE
Cascade - The American Center LOT 48

East Park Blvd.
 Madison, WI
 SHEET TITLE
EXTERIOR ELEVATIONS LOT 48

SHEET NUMBER

A-2.3
 PROJECT NUMBER 2155

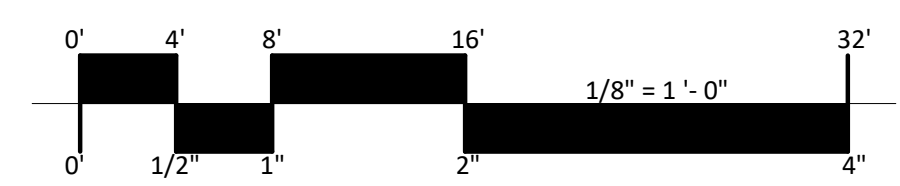

EXTERIOR MATERIAL SCHEDULE			
MARK	BUILDING ELEMENT	MANUFACTURER	COLOR
1	COMPOSITE LAP 6"	JAMES HARDIE	NIGHT GRAY
2	COMPOSITE LAP 4"	JAMES HARDIE	GRAY SLATE
3	COMPOSITE PANEL	JAMES HARDIE	BLUE
4	COMPOSITE PANEL	JAMES HARDIE	SILVER
6	BRICK VENEER	CLOUD CERAMICS	MIDNIGHT
7	CAST STONE	FOND DU LAC NATURAL STONE	MATCH FOND DU LAC SAWN-FACE DIMENSIONAL
10	COMPOSITE WINDOWS	ANDERSEN 100	BLACK
11	ALUMINIUM STOREFRONT	N/A	BLACK
12	RAILINGS & HANDRAILS	SUPERIOR	BLACK

NOT FOR CONSTRUCTION



1 COLORED ELEVATION - NORTH
 A-2.4 1/8" = 1'-0"



3 COLORED ELEVATION - EAST
 A-2.4 1/8" = 1'-0"



2 COLORED ELEVATION - NORTHEAST
 A-2.4 1/8" = 1'-0"


ISSUED

PROJECT TITLE
Cascade - The American Center LOT 48

East Park Blvd.
 Madison, WI

SHEET TITLE
EXTERIOR ELEVATIONS COLORED LOT 48
 SHEET NUMBER

A-2.4
 PROJECT NUMBER 2155

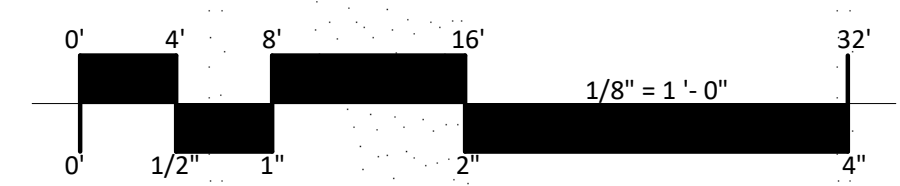

EXTERIOR MATERIAL SCHEDULE			
MARK	BUILDING ELEMENT	MANUFACTURER	COLOR
1	COMPOSITE LAP 6"	JAMES HARDIE	NIGHT GRAY
2	COMPOSITE LAP 4"	JAMES HARDIE	GRAY SLATE
3	COMPOSITE PANEL	JAMES HARDIE	BLUE
4	COMPOSITE PANEL	JAMES HARDIE	SILVER
6	BRICK VENEER	CLOUD CERAMICS	MIDNIGHT
7	CAST STONE	FOND DU LAC NATURAL STONE	MATCH FOND DU LAC SAWN-FACE DIMENSIONAL
10	COMPOSITE WINDOWS	ANDERSEN 100	BLACK
11	ALUMINIUM STOREFRONT	N/A	BLACK
12	RAILINGS & HANDRAILS	SUPERIOR	BLACK

NOT FOR CONSTRUCTION




1 COLORED ELEVATION - SOUTH
A-2.5 1/8" = 1'-0"



3 COLORED ELEVATION - WEST INTERIOR TERRACE
A-2.5 1/8" = 1'-0"



2 COLORED ELEVATION - EAST INTERIOR TERRACE
A-2.5 1/8" = 1'-0"

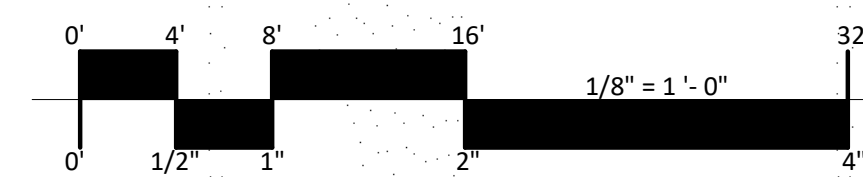

EXTERIOR MATERIAL SCHEDULE			
MARK	BUILDING ELEMENT	MANUFACTURER	COLOR
1	COMPOSITE LAP 6"	JAMES HARDIE	NIGHT GRAY
2	COMPOSITE LAP 4"	JAMES HARDIE	GRAY SLATE
3	COMPOSITE PANEL	JAMES HARDIE	BLUE
4	COMPOSITE PANEL	JAMES HARDIE	SILVER
6	BRICK VENEER	CLOUD CERAMICS	MIDNIGHT
7	CAST STONE	FOND DU LAC NATURAL STONE	MATCH FOND DU LAC SAWN-FACE DIMENSIONAL
10	COMPOSITE WINDOWS	ANDERSEN 100	BLACK
11	ALUMINIUM STOREFRONT	N/A	BLACK
12	RAILINGS & HANDRAILS	SUPERIOR	BLACK

ISSUED

PROJECT TITLE
Cascade - The
American Center
LOT 48

East Park Blvd.
Madison, WI

SHEET TITLE
EXTERIOR
ELEVATIONS
COLORED
LOT 48

SHEET NUMBER

A-2.5
PROJECT NUMBER 2155

© Knothe & Bruce Architects, LLC

NOT FOR CONSTRUCTION



1 COLORED ELEVATION - WEST
 A-2.6 1/8" = 1'-0"


ISSUED

PROJECT TITLE
Cascade - The American Center LOT 48

East Park Blvd.
 Madison, WI

SHEET TITLE
EXTERIOR ELEVATIONS COLORED LOT 48
 SHEET NUMBER

A-2.6
 PROJECT NUMBER 2155

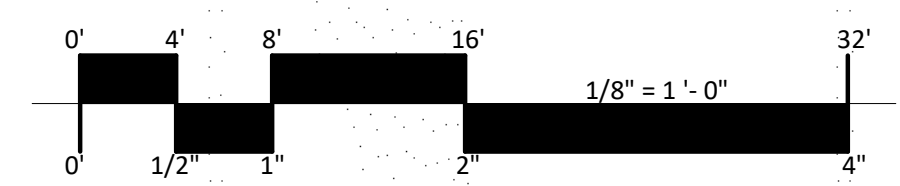

EXTERIOR MATERIAL SCHEDULE			
MARK	BUILDING ELEMENT	MANUFACTURER	COLOR
1	COMPOSITE LAP 6"	JAMES HARDIE	NIGHT GRAY
2	COMPOSITE LAP 4"	JAMES HARDIE	GRAY SLATE
3	COMPOSITE PANEL	JAMES HARDIE	BLUE
4	COMPOSITE PANEL	JAMES HARDIE	SILVER
6	BRICK VENEER	CLOUD CERAMICS	MIDNIGHT
7	CAST STONE	FOND DU LAC NATURAL STONE	MATCH FOND DU LAC SAWN-FACE DIMENSIONAL
10	COMPOSITE WINDOWS	ANDERSEN 100	BLACK
11	ALUMINIUM STOREFRONT	N/A	BLACK
12	RAILINGS & HANDRAILS	SUPERIOR	BLACK

NOT FOR CONSTRUCTION



R1

LOT 47 - LOOKING EAST





SIGNAGE

SIGNAGE

SIGNAGE

SIGNAGE

SIGNAGE

R2

LOT 47 - LOOKING NORTH





R3

LOT 47 - LOOKING SOUTH





SIGNAGE

SIGNAGE

R4

LOT 47 & 48 - LOOKING NORTH-WEST





R5

LOT 48 - LOOKING NORTH





R6

LOT 48 - LOOKING SOUTH-WEST





R7

LOT 48 - LOOKING SOUTH

