


**HILTON GARDEN INN**  
 610 JOHN NOLEN DRIVE  
 MADISON, WISCONSIN

REVISION RECORD

Revision	Date

SCALE:  
 DRAWN BY: KJP      FN: IA-02-08

**NOT FOR CONSTRUCTION**

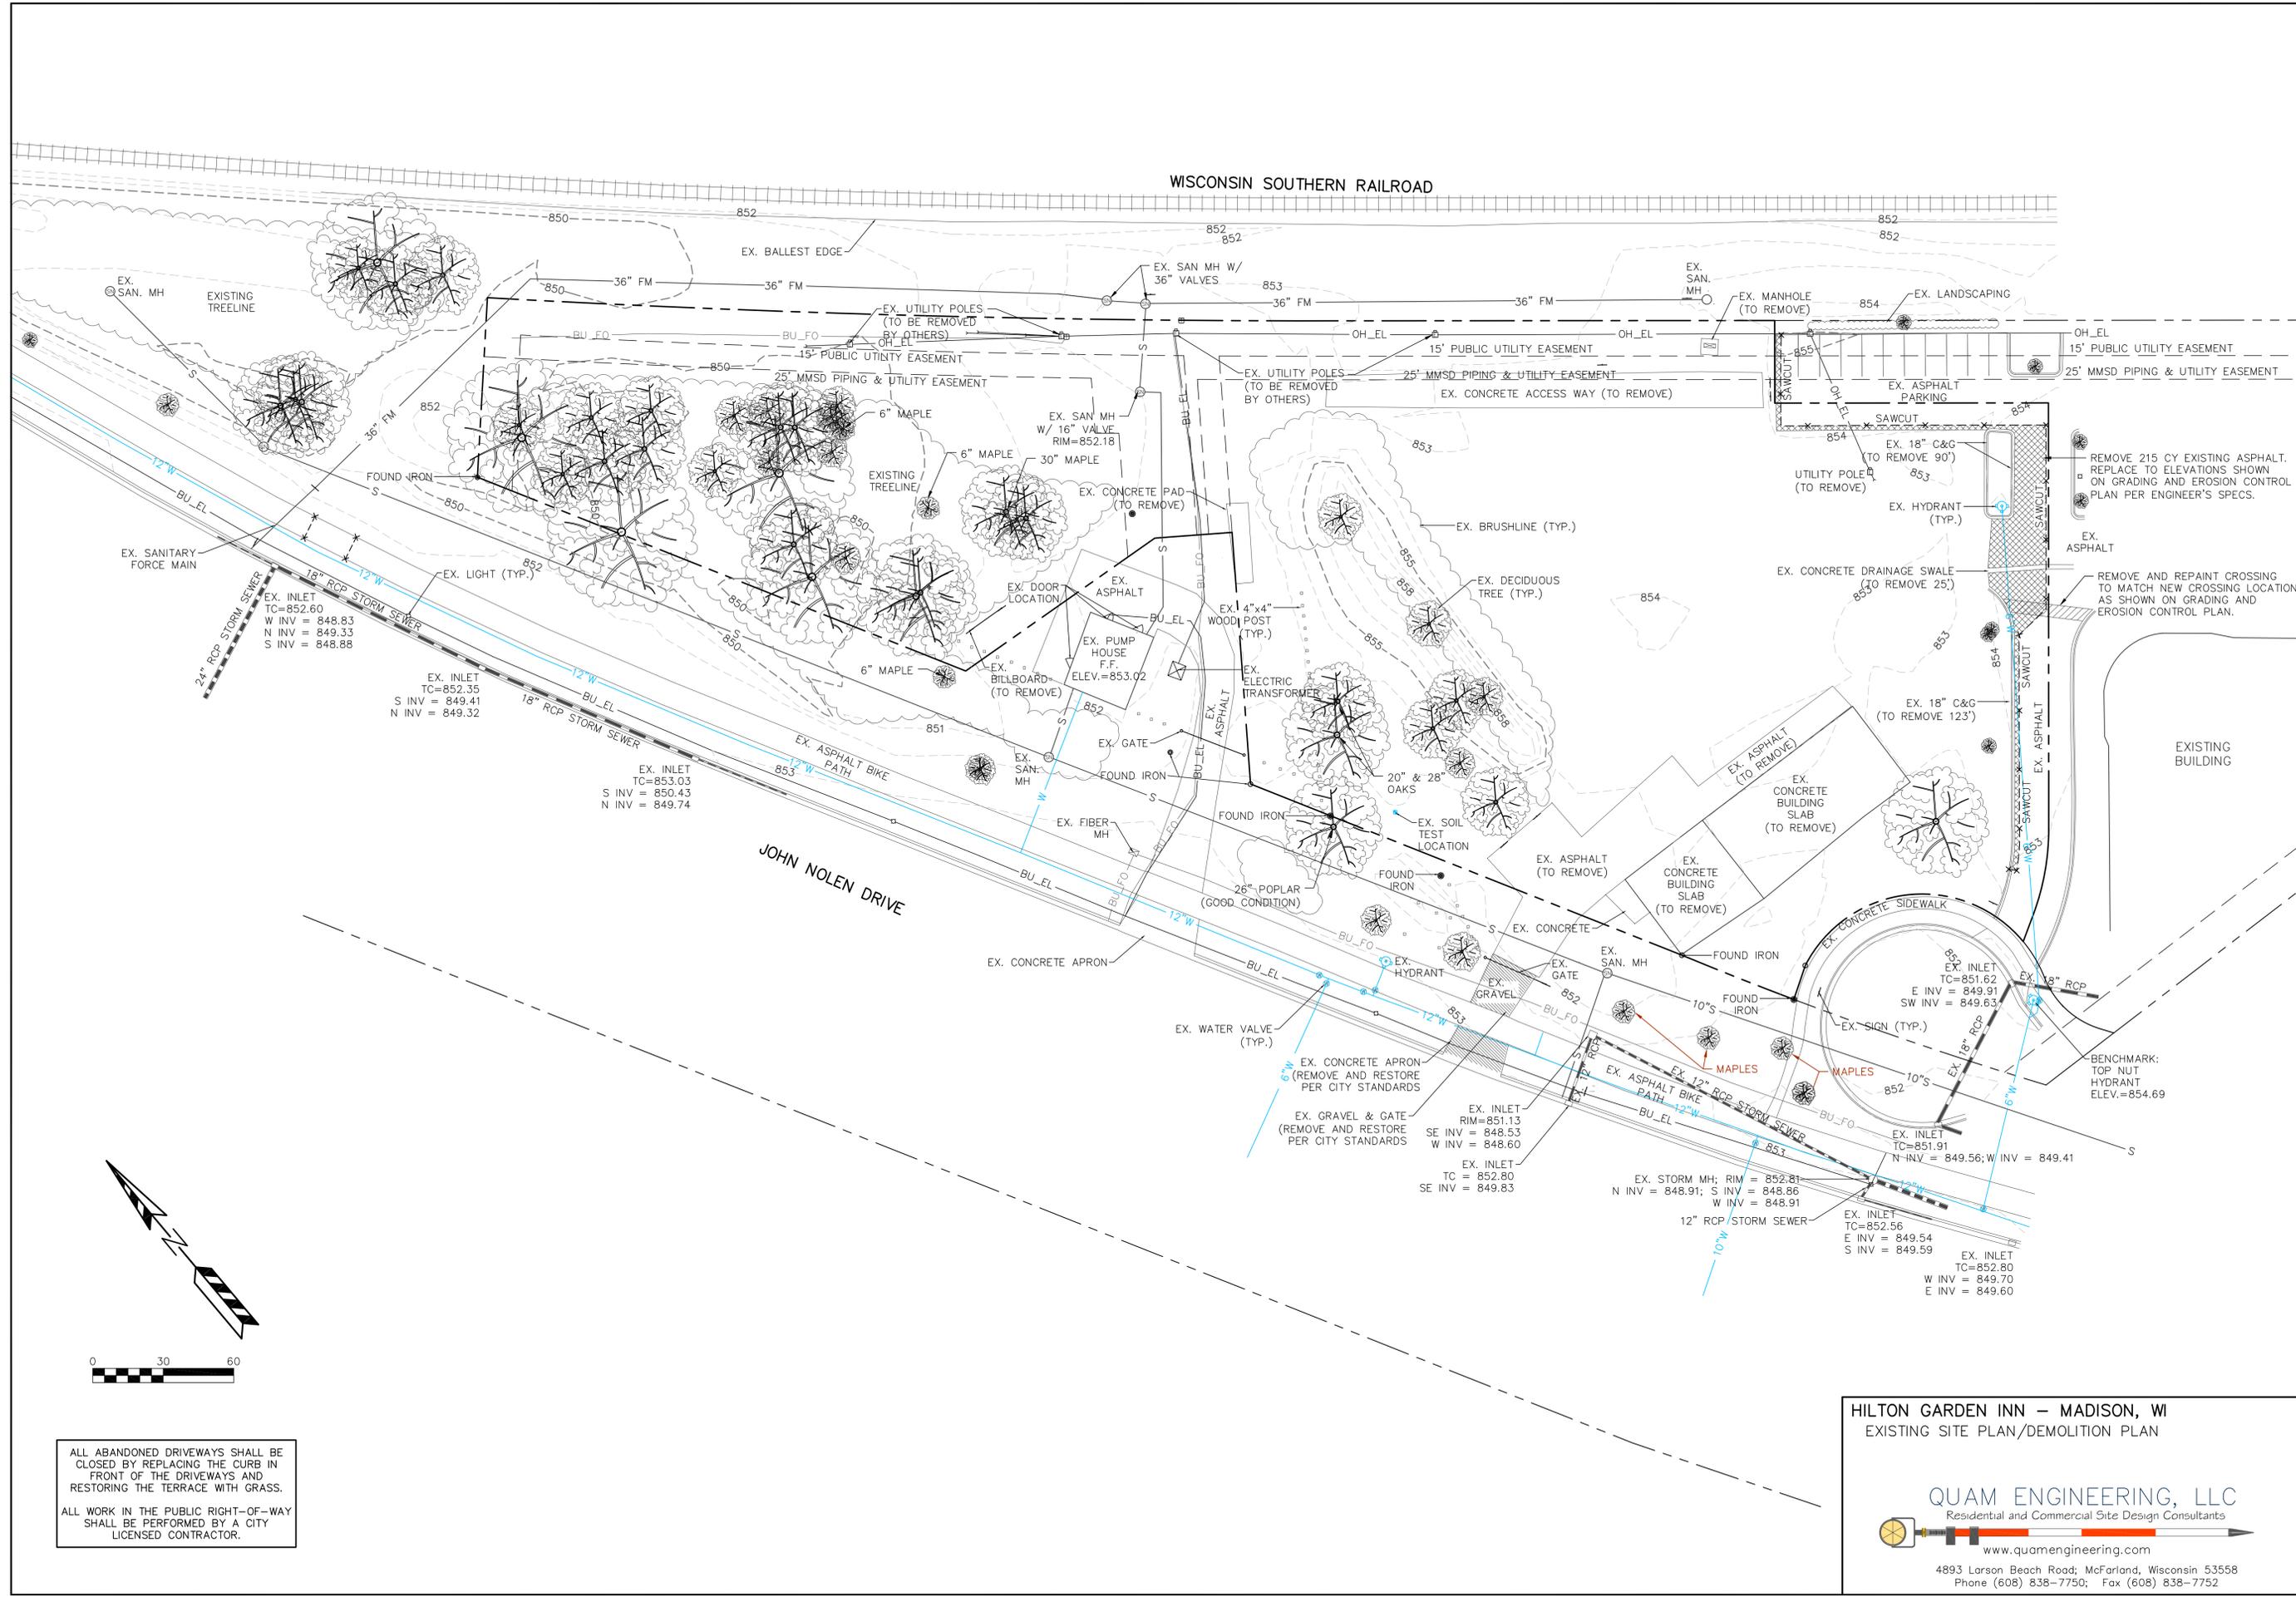

ALL ABANDONED DRIVEWAYS SHALL BE CLOSED BY REPLACING THE CURB IN FRONT OF THE DRIVEWAYS AND RESTORING THE TERRACE WITH GRASS.

ALL WORK IN THE PUBLIC RIGHT-OF-WAY SHALL BE PERFORMED BY A CITY LICENSED CONTRACTOR.

HILTON GARDEN INN – MADISON, WI  
 EXISTING SITE PLAN/DEMOLITION PLAN

**QUAM ENGINEERING, LLC**  
 Residential and Commercial Site Design Consultants  
 www.quamengineering.com  
 4893 Larson Beach Road; McFarland, Wisconsin 53558  
 Phone (608) 838-7750; Fax (608) 838-7752