




② SECOND FLOOR PLAN  
SCALE: 1/4" = 1'-0"

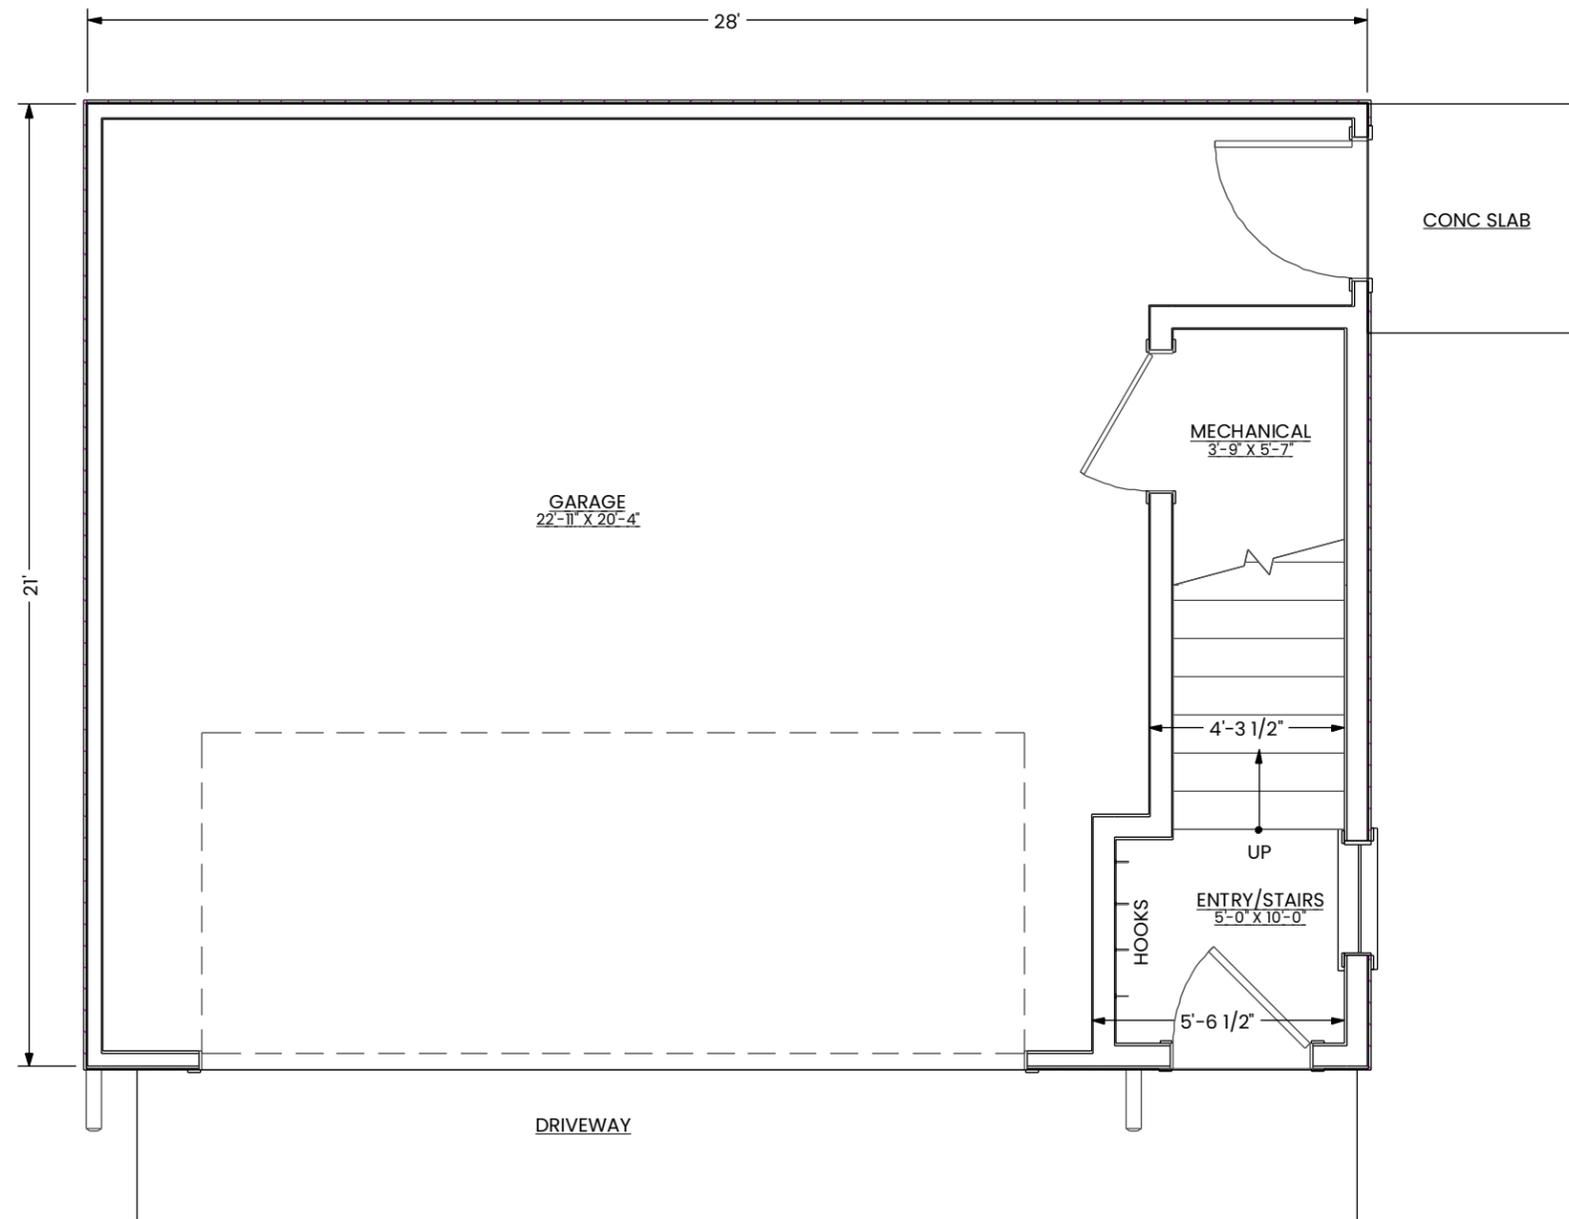

① FIRST FLOOR PLAN  
SCALE: 1/4" = 1'-0"

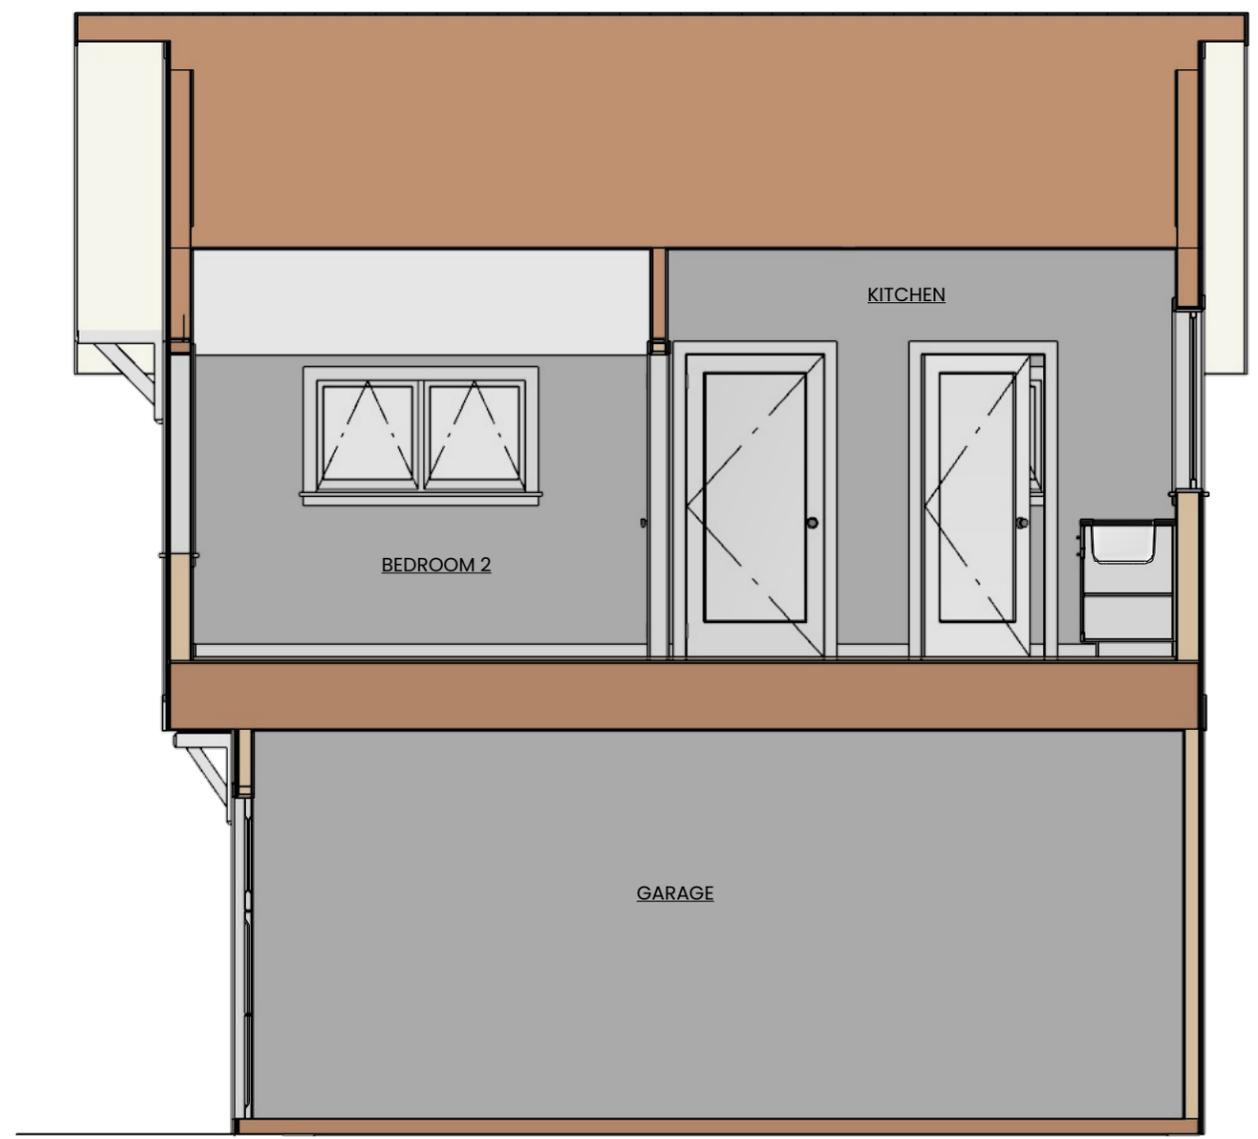

② BUILDING SECTION  
SCALE: 1/4" = 1'-0"

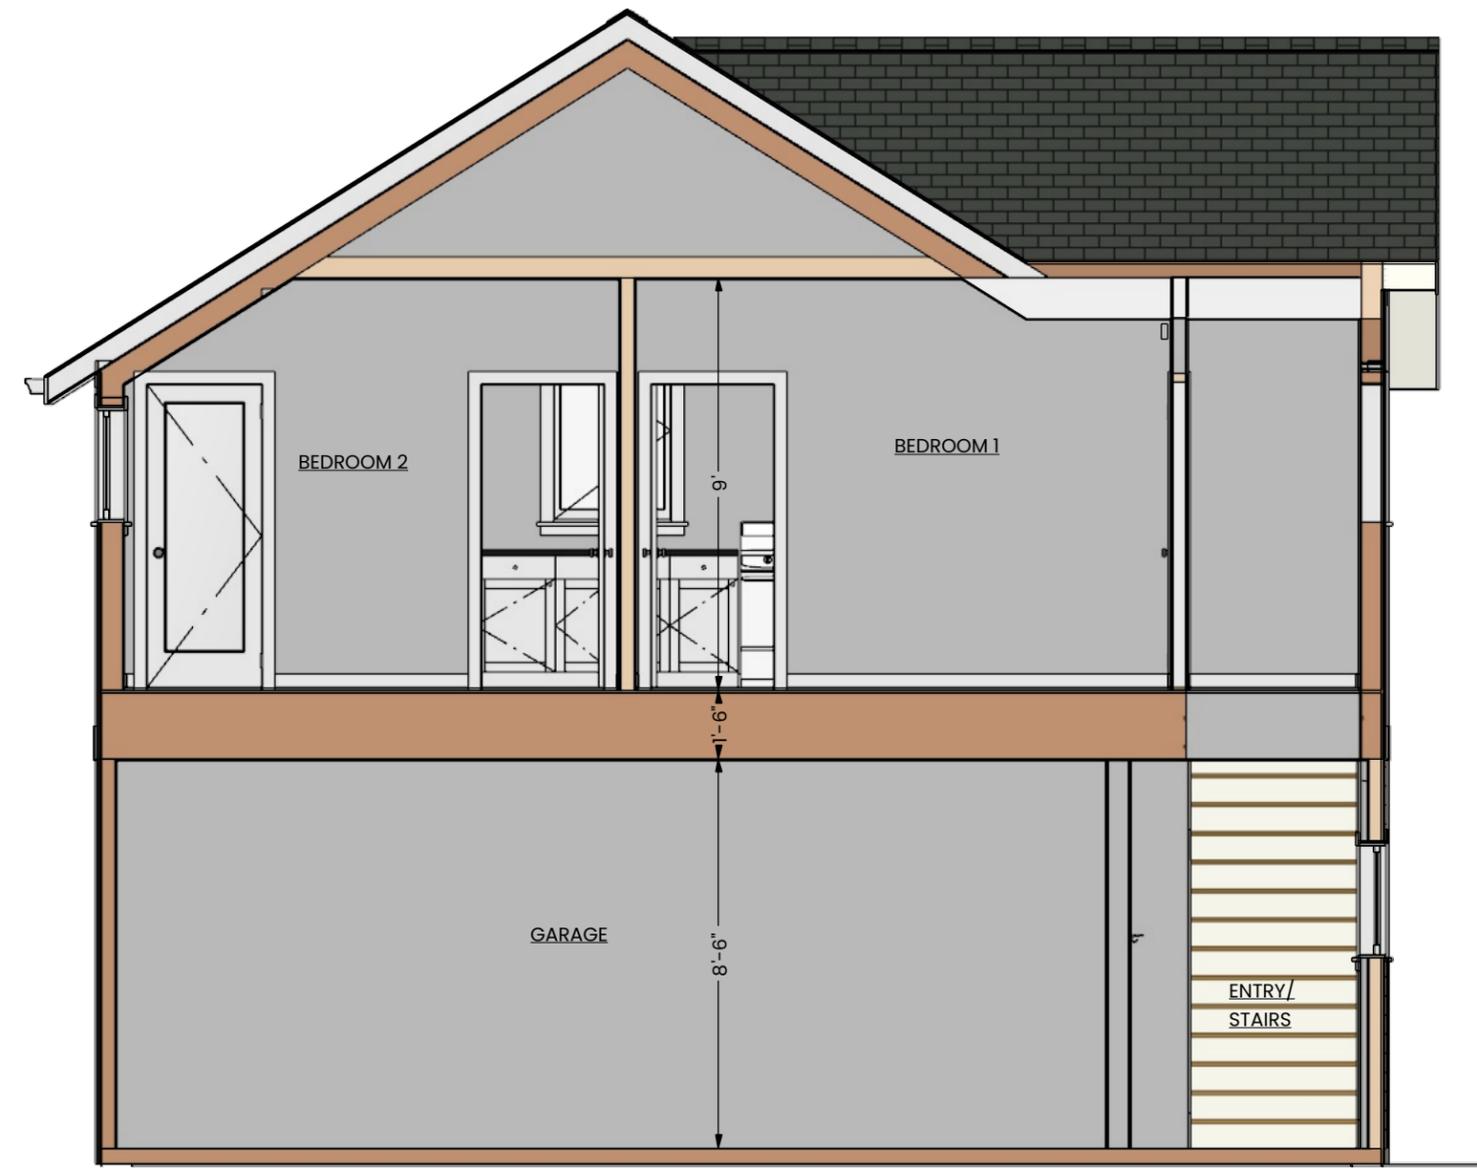

① BUILDING SECTION  
SCALE: 1/4" = 1'-0"



**BUILDING SECTIONS**



centerline  
architecture

DATE: 1.24.2026





centerline  
architecture

DATE: 1.24.2026

