




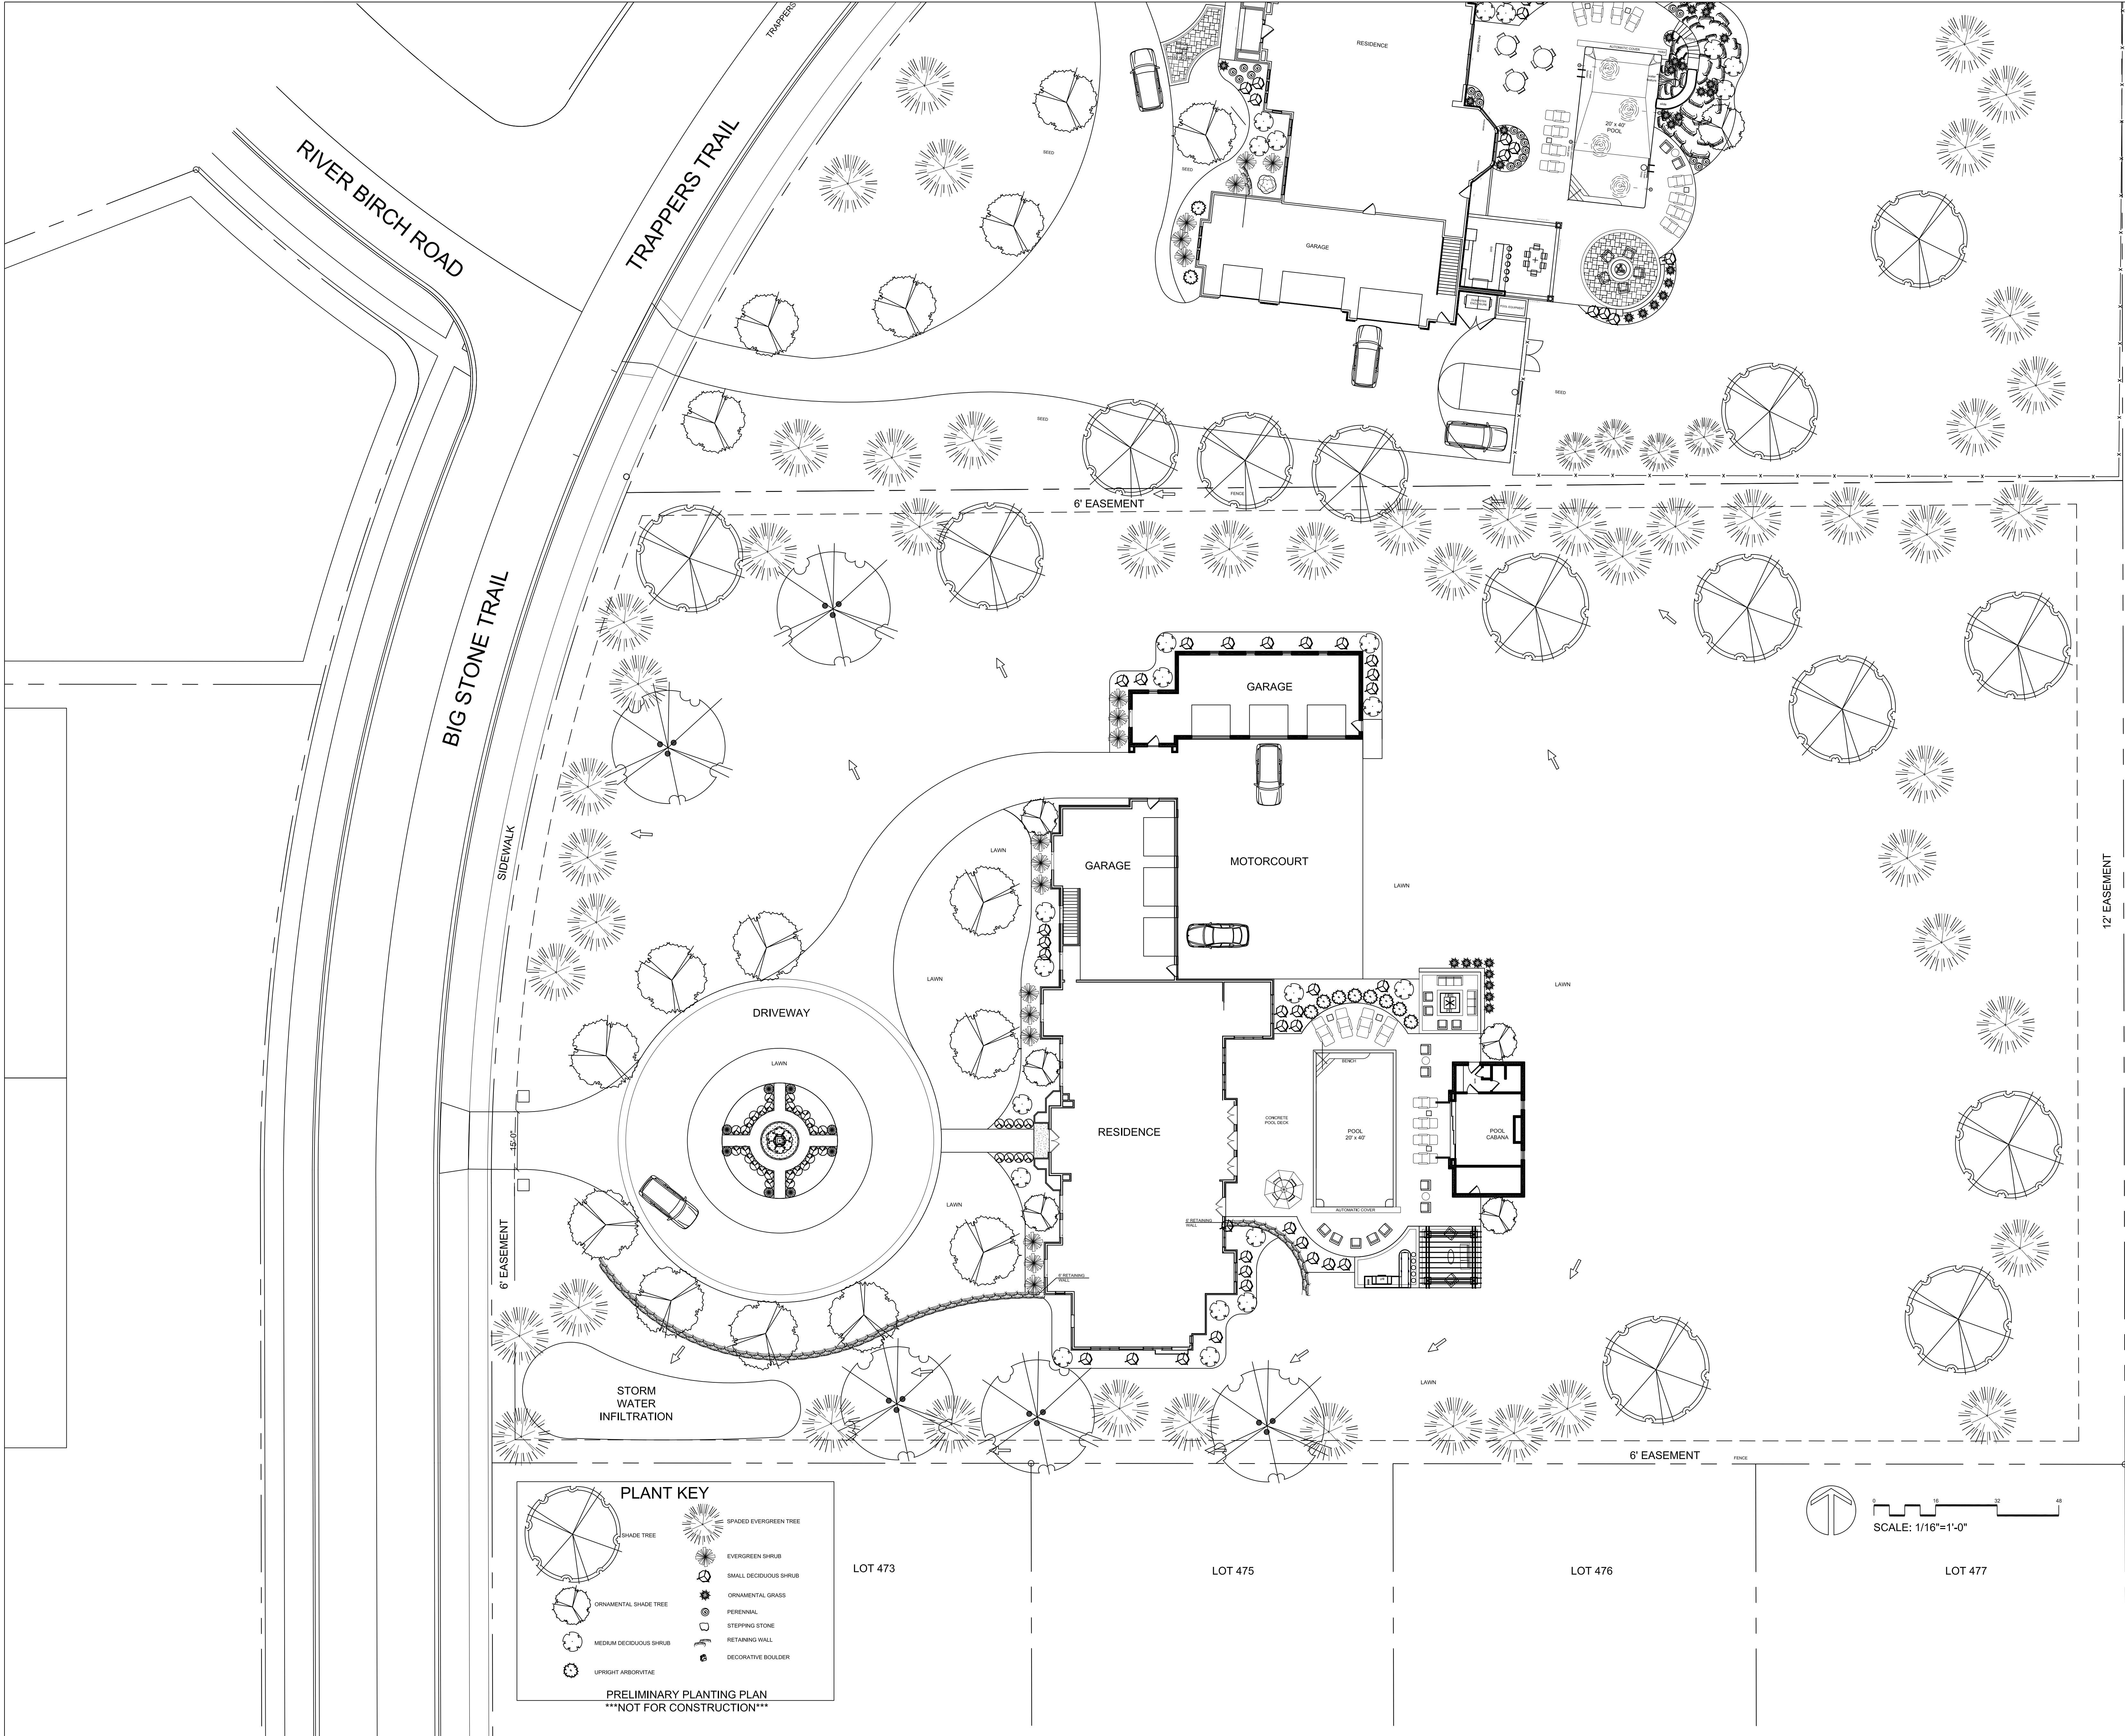

**OLSON TOON
LANDSCAPING**

4387 Schwartz Rd.
Middleton, WI 53562
PH: (608) 827-9401
FAX: (608) 827-9402
WEB: www.olsontoon.com

BERNS RESIDENCE - PRELIMINARY LANDSCAPE PLAN


Big Stone Trail
Madison, Wisconsin

Date: 12-13-12
Scale: 1"=16'-0"
Designer: BNF

Seal:
To protect against legal liability,
the plans presented herein are
"schematic," and should not be
outsourced as "biddable" or
"construction documents" unless
approved by the Landscape
Designer. This is not an original
document unless stamped in
red, as ORIGINAL.

Revisions:
MARCH 4, 2013
FEBRUARY 2, 2016
MARCH 22, 2017
MARCH 27, 2017
JULY 17, 2017
JULY 18, 2017
JUNE 24, 2019

Reference Name:
Temple Construction

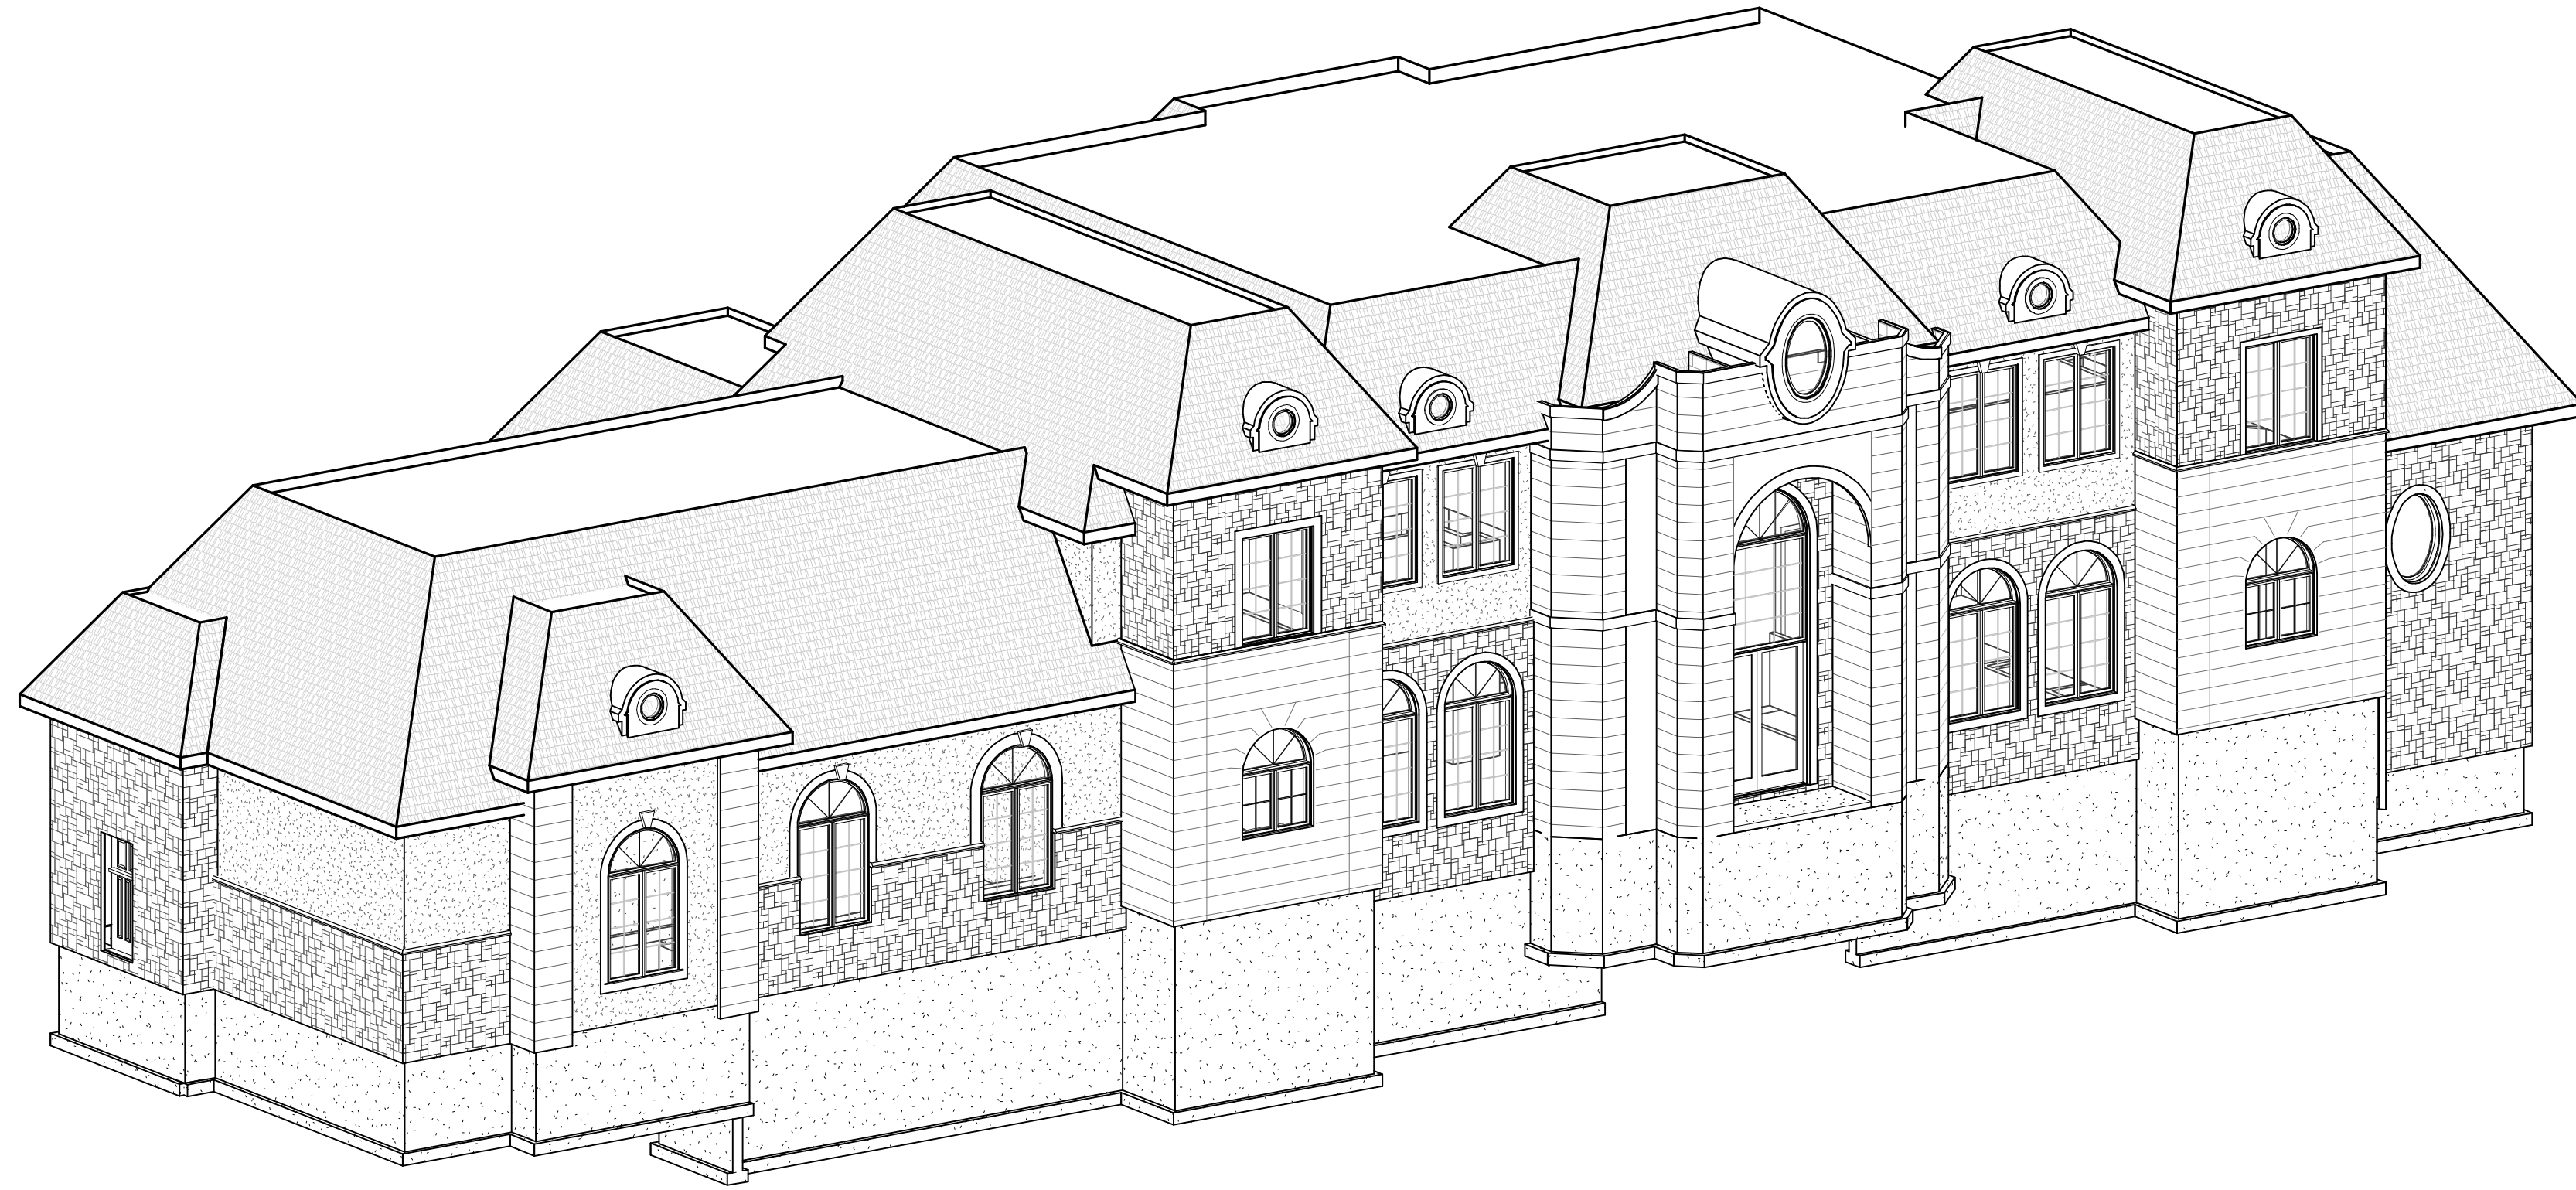


FRONT / LEFT



REAR / LEFT



FRONT / RIGHT

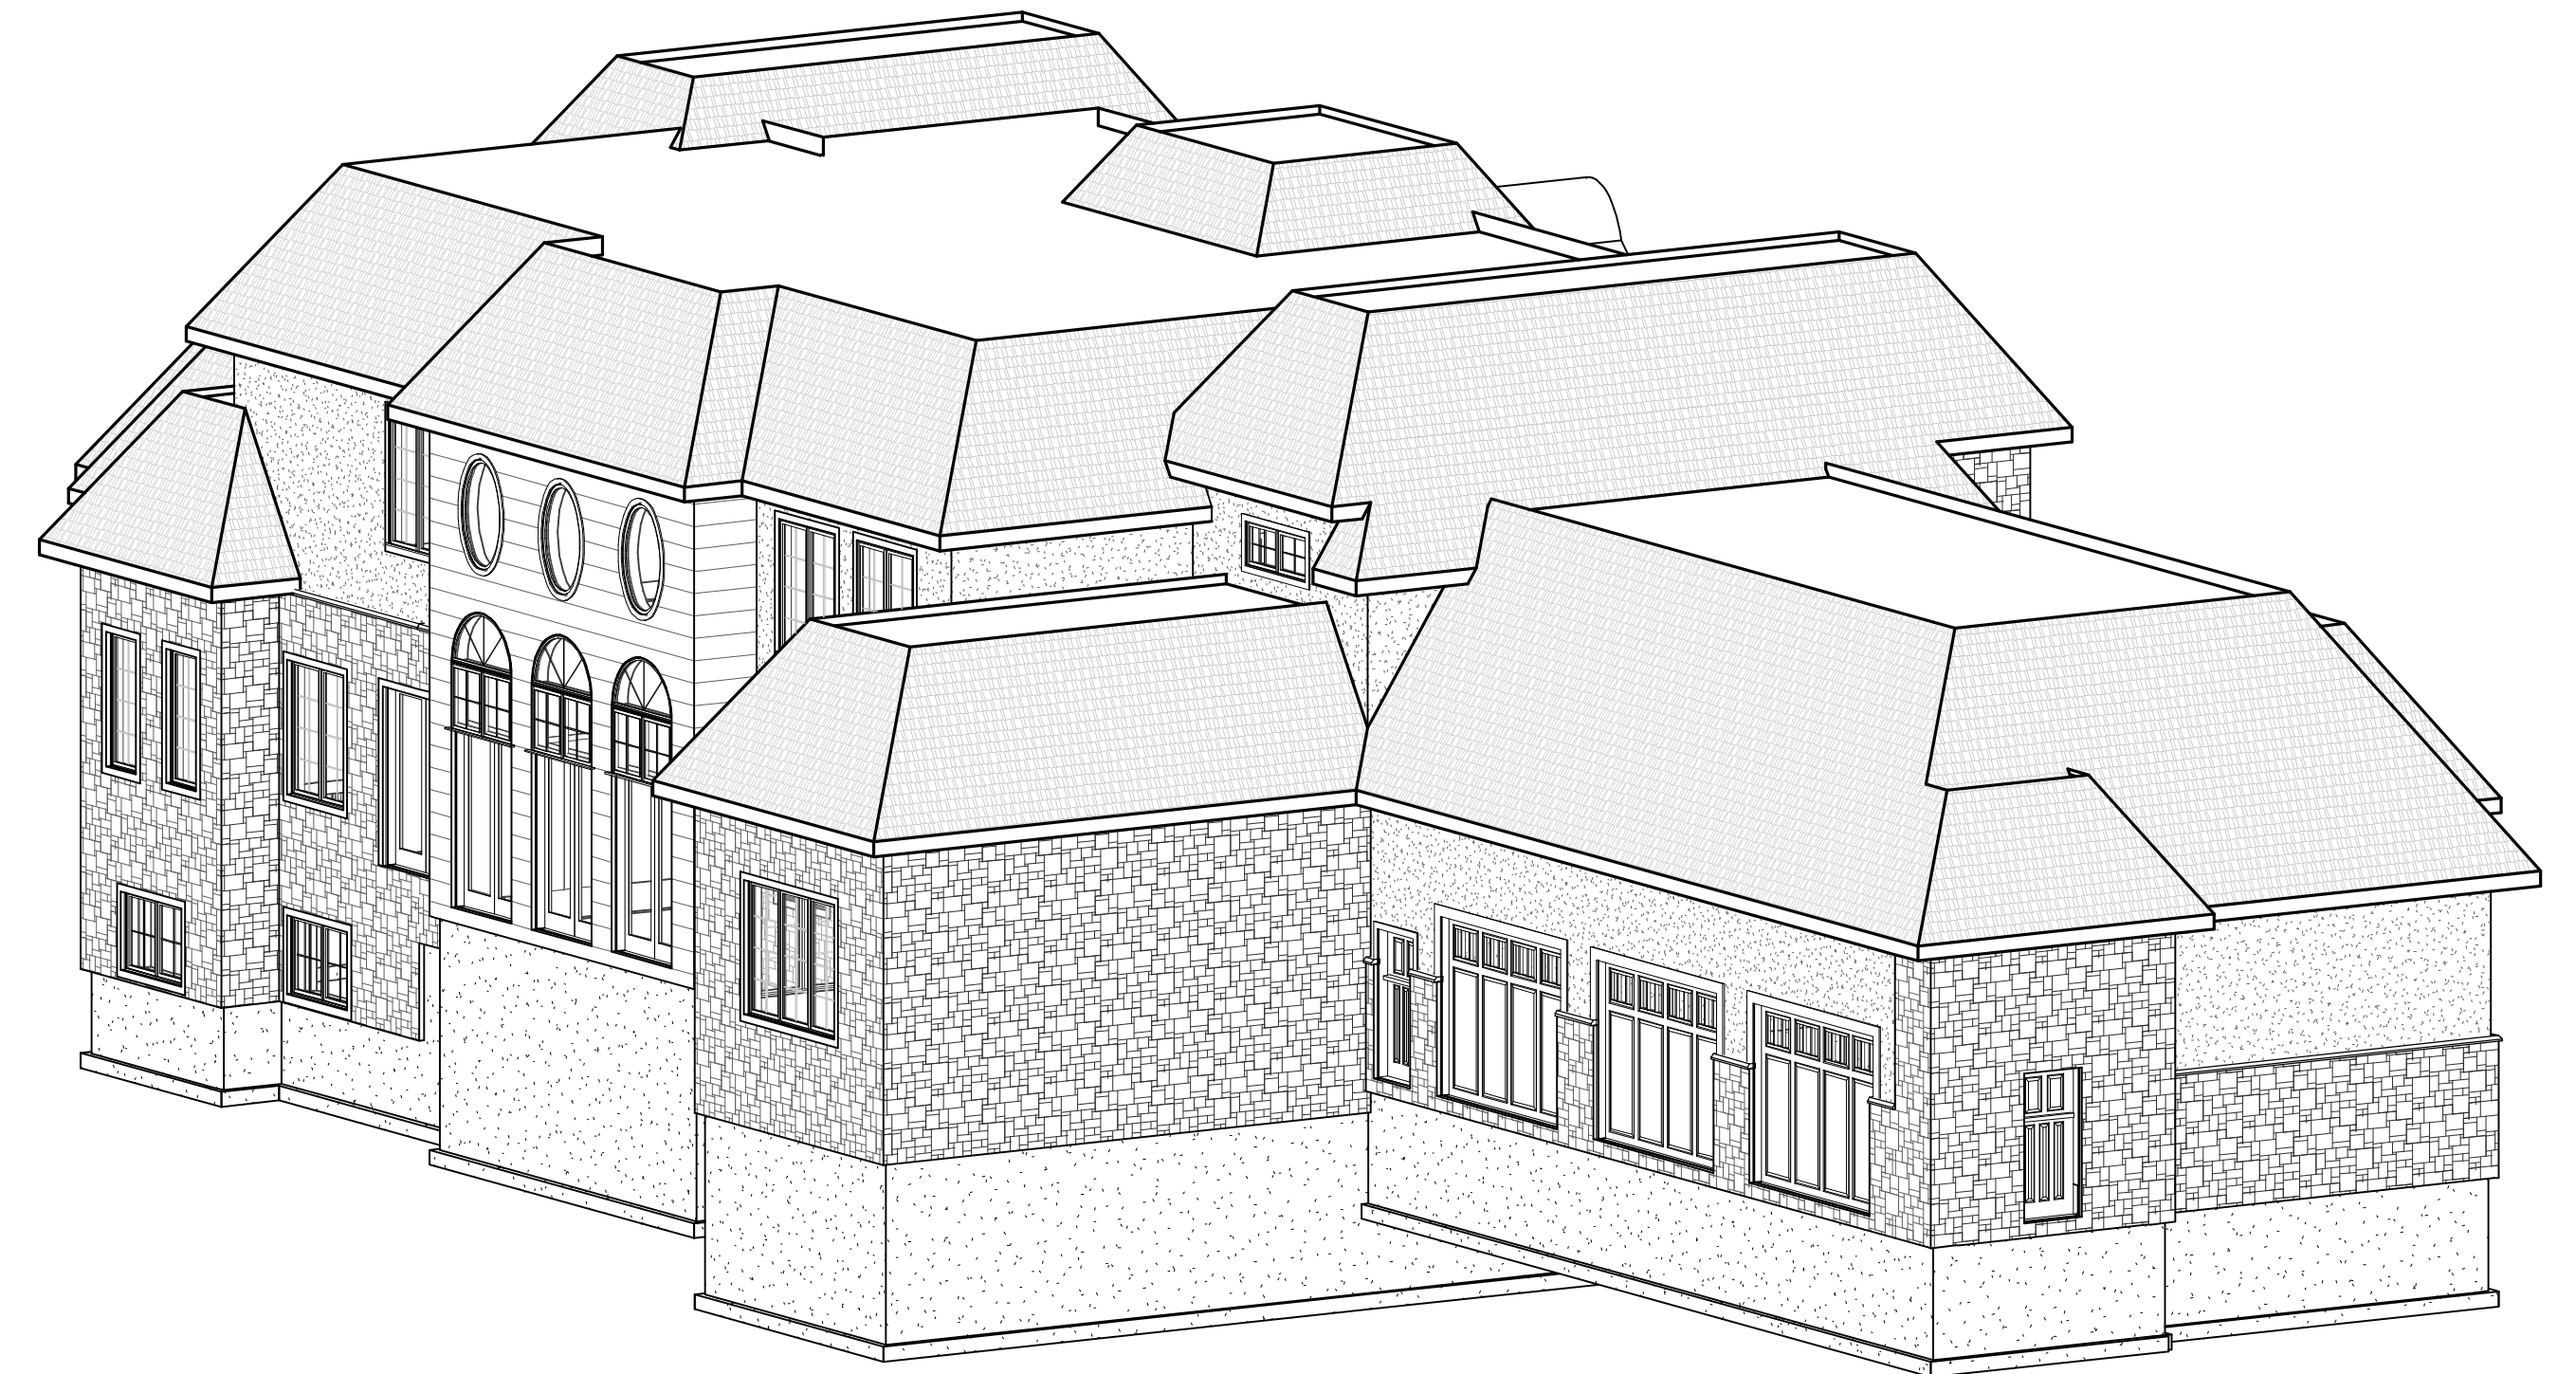

REAR / RIGHT

Although every effort has been taken to ensure the accuracy of this plan CMV Designs LLC assumes no responsibility. CMV Designs LLC provides a drafting service only. Final verification of dimensions and structure to be done by contractor.

Copyright 2019 CMV Designs, LLC

CMV DESIGNS LLC
Residential Drafting and Design Service

cmvdesigns@charlernet

608.217.3177

LOT 86

DRWN
cmv;
DATE:
3/26/19

REVISION:
4/21/19
5/10/19
5/24/19
6/5/19




FRONT ELEVATION
3/16" = 1'-0"



REAR ELEVATION
3/16" = 1'-0"

Although every effort has been taken to ensure the accuracy of this plan CMV Designs LLC assumes no responsibility. CMV Designs LLC provides a drafting service only. Final verification of dimensions and structure to be done by contractor.
Copyright 2019 CMV Designs, LLC

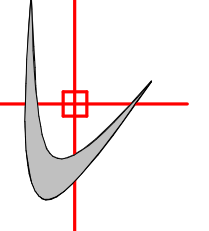 **CMV DESIGNS LLC**
Residential Drafting and Design Service
608.217.3177
cmvdesigns@charternet.net

LOT 86

DRWN
cmv;
DATE:
3/26/19

REVISION:
4/21/19
5/10/19
5/24/19
6/5/19




LEFT ELEVATION

1/4" = 1'-0"



RIGHT ELEVATION

1/4" = 1'-0"

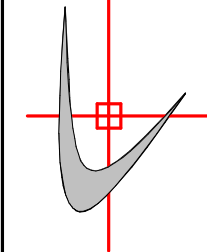


CMV DESIGNS LLC
Residential Drafting and Design Service
608.317.3177
cmvdesigns@charternet.net

Although every effort has been taken to ensure the accuracy of this plan, CMV Designs LLC assumes no responsibility. CMV Designs LLC provides a drafting service only. Final verification of dimensions and structure to be done by contractor.
Copyright 2019 CMV Designs, LLC

LOT 86

DRAWN
cmv;
DATE:
3/26/19

REVISION:
4/21/19
5/10/19
5/24/19
6/5/19

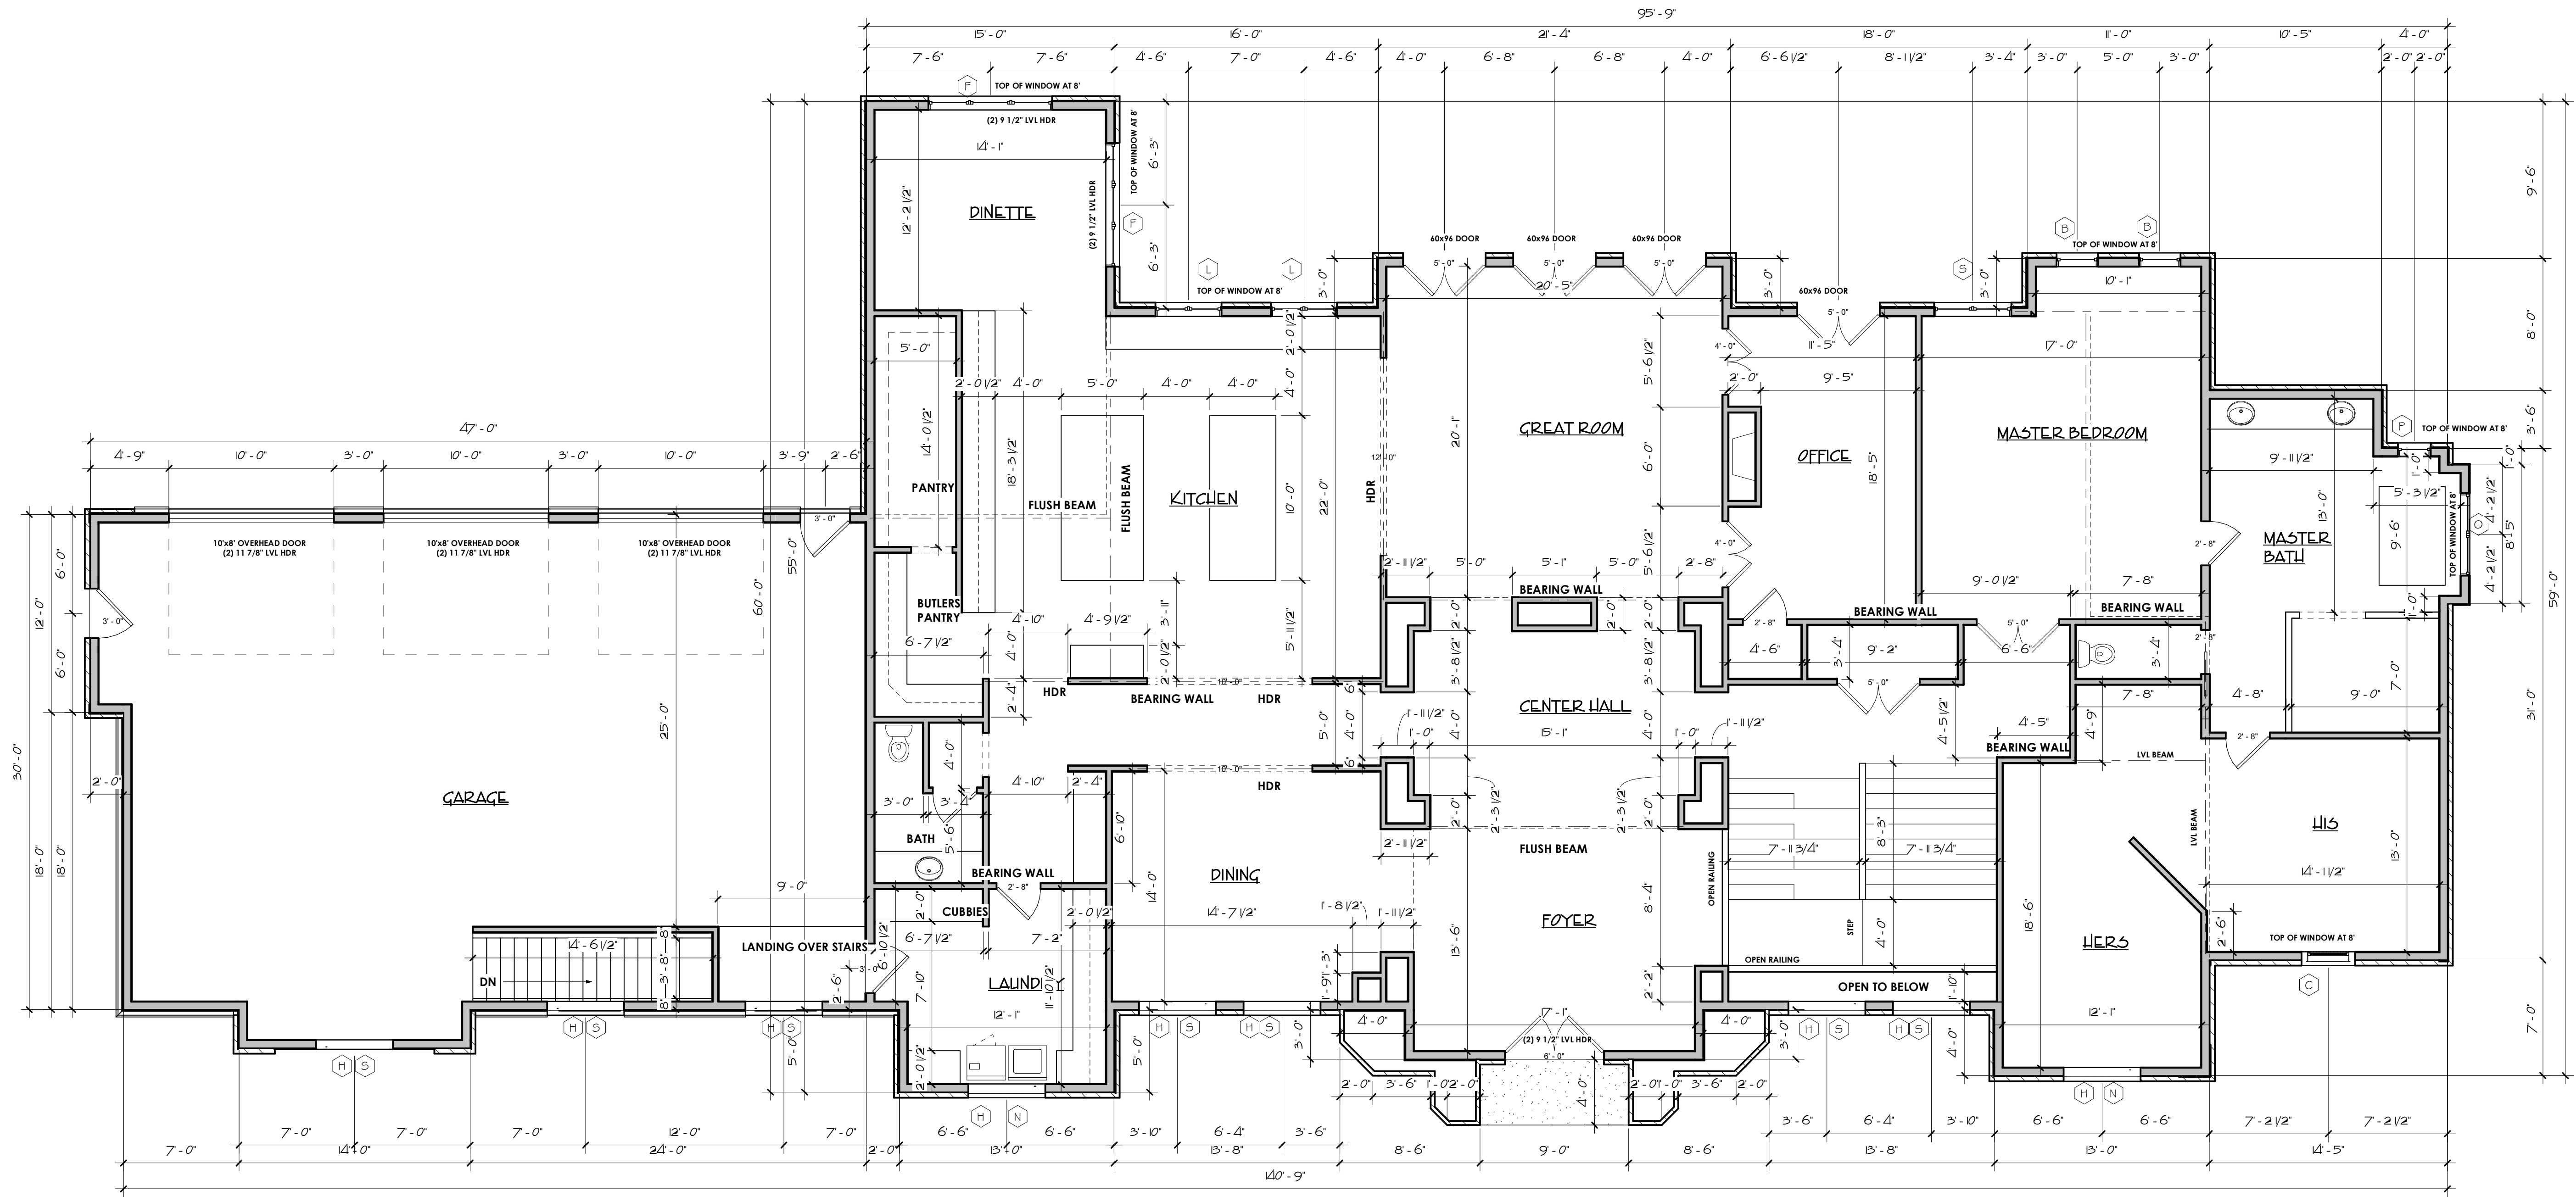


FIRST FLOOR PLAN

3/16" = 1'-0"

Window Schedule			
Type Mark	Count	Description	Model
A	2	Casement	30x42(3)
B	2	Casement	30x72
C	4	Oval	40x60
D	1	Fixed	30x24(2)
E	1	Casement	24x42
F	2	Casement	30x72(3)
G	1	Fixed	72x72
H	9	Circle Top	56x30
I	6	Casement	30x72(2)
J	2	Casement	30x42(2)
K	1	Circle Top	72x36
L	2	Casement	24x54(2)
M	3	Fixed	30x36(2)
N	2	Casement	30x42(2)
O	1	Casement	28x72(2)
P	1	Casement	24x72
Q	3	Circle Top	60x30
R	1	Casement	30x42
S	11	Casement	28x72(2)

Area Schedule	
Name	Area
FIRST FLOOR	4396 SF
SECOND FLOOR	2711 SF
LOWER LEVEL	2151 SF
	9257 SF

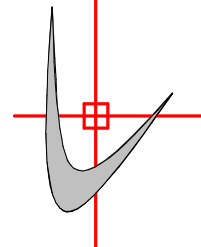

CMV DESIGNS LLC
Residential Drafting and Design Service

cmvdesigns@charternet

608247-3177

Although every effort has been taken to ensure the accuracy of this plan CMV Designs LLC assumes no responsibility. CMV Designs LLC provides a drafting service only. Final verification of dimensions and structure to be done by contractor.


Copyright 2019 CMV Designs, LLC

LOT 86

DRAWN
cmv;
DATE:
3/26/19

REVISION:
4/21/19
5/10/19
5/24/19
6/5/19


4

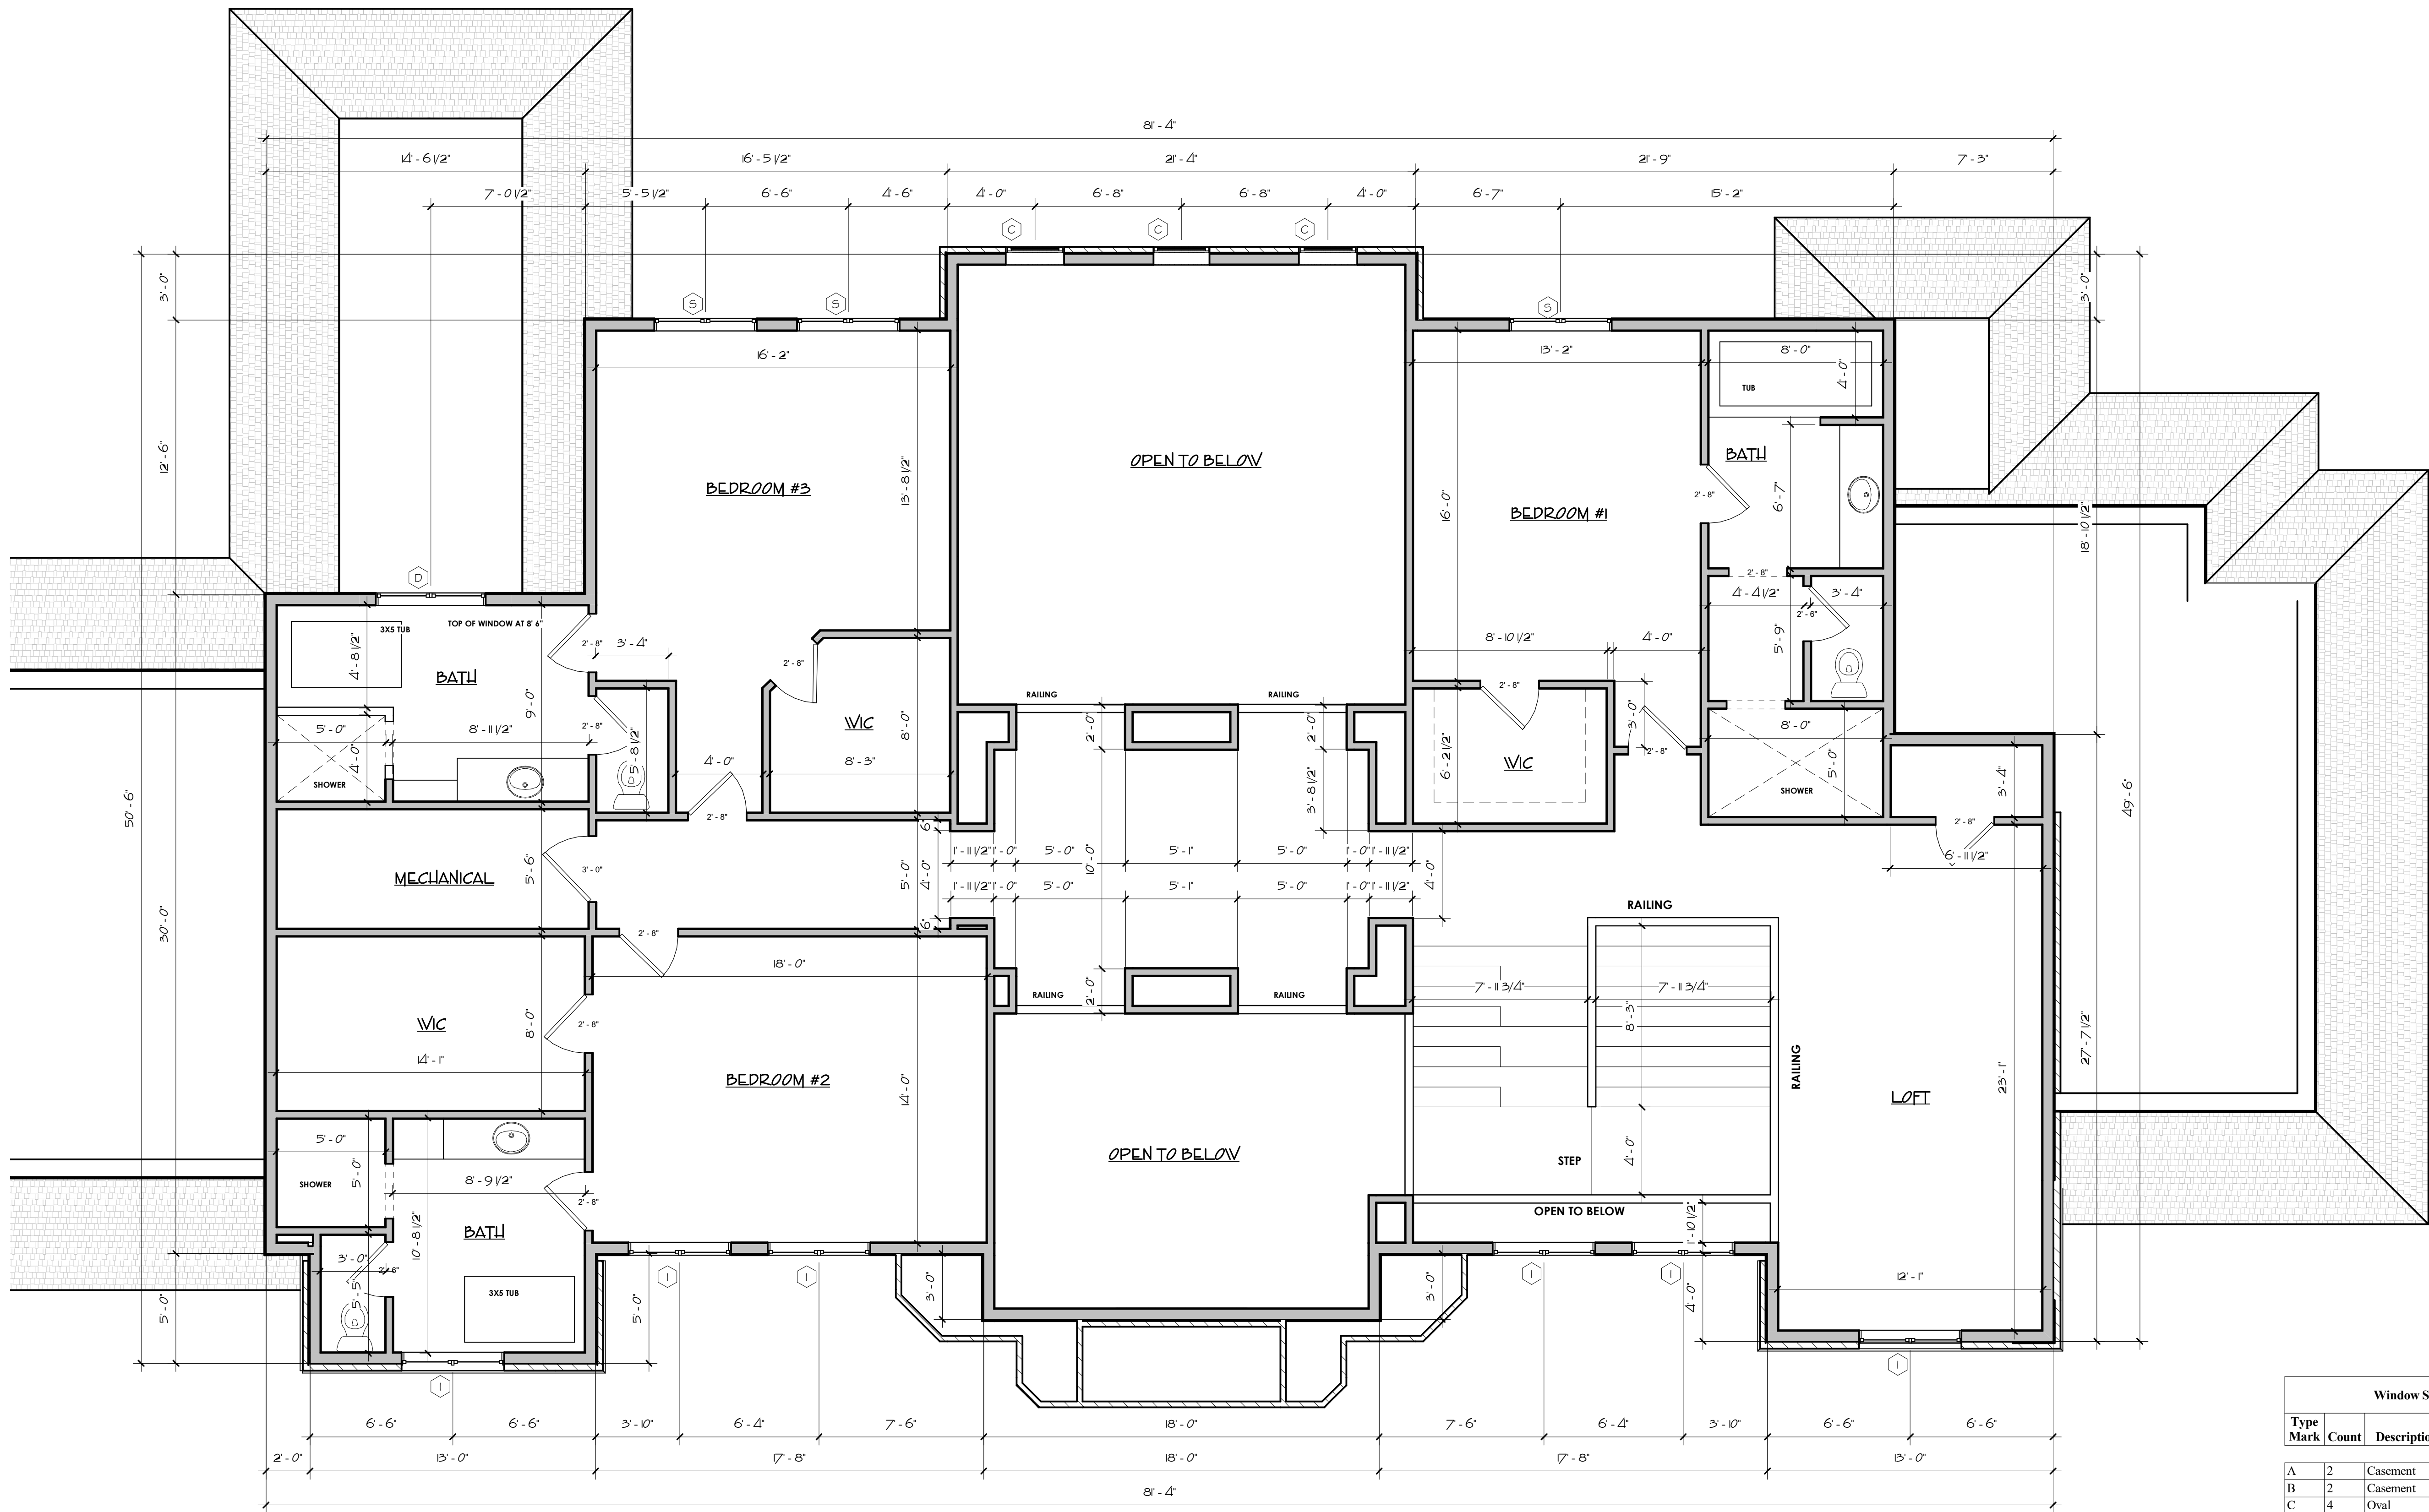

SECOND FLOOR
PLAN
1/4" = 1'-0"

Area Schedule	
Name	Area
FIRST FLOOR	4396 SF
SECOND FLOOR	2711 SF
LOWER LEVEL	2151 SF
	9257 SF

Window Schedule			
Type Mark	Count	Description	Model
A	2	Casement	30x42(3)
B	2	Casement	30x72
C	4	Oval	40x60
D	1	Fixed	30x24(2)
E	1	Casement	24x42
F	2	Casement	30x72(3)
G	1	Fixed	72x72
H	9	Circle Top	56x30
I	6	Casement	30x72(2)
J	2	Casement	30x42(2)
K	1	Circle Top	72x36
L	2	Casement	24x54(2)
M	3	Fixed	30x36(2)
N	2	Casement	30x42(2)
O	1	Casement	28x72(2)
P	1	Casement	24x72
Q	3	Circle Top	60x30
R	1	Casement	30x42
S	11	Casement	28x72(2)

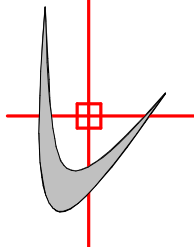

CMV DESIGNS LLC
Residential Drafting and Design Service

cmvdesigns@charternet

608.217.3177

Although every effort has been taken to ensure the accuracy of this plan CMV Designs LLC assumes no responsibility. CMV Designs LLC provides a drafting service only. Final verification of dimensions and structure to be done by contractor.


Copyright 2019 CMV Designs, LLC

LOT 86

DRWN
cmv;
DATE:
3/26/19

REVISION:
4/21/19
5/10/19
5/24/19
6/5/19

5

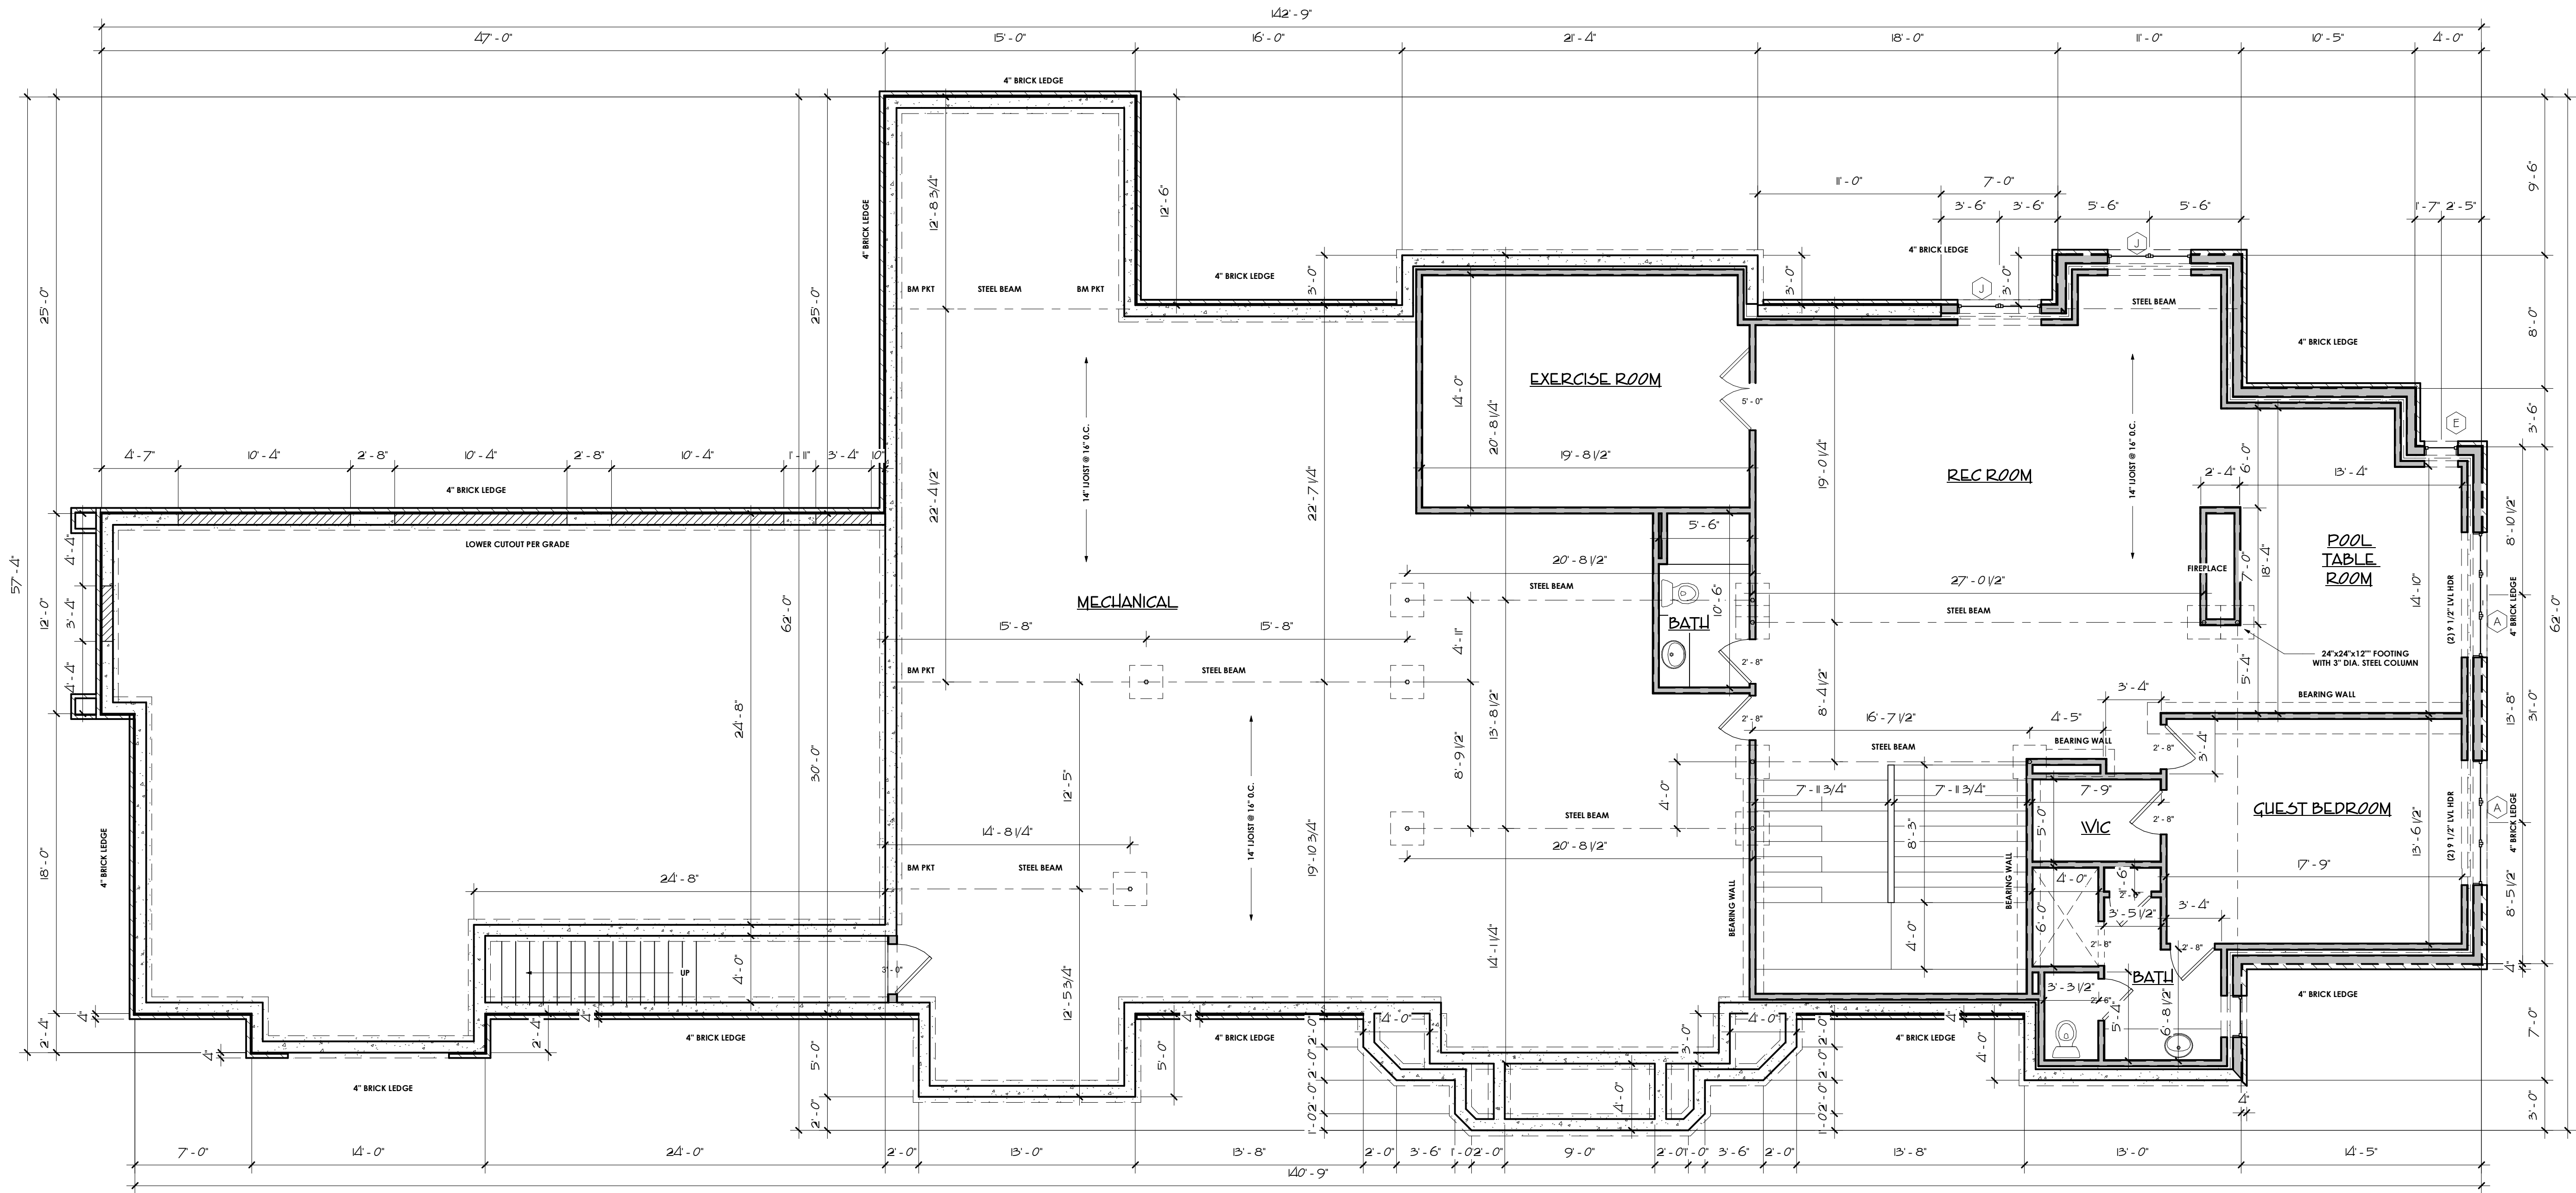


FOUNDATION PLAN

3/16" = 1'-0"

Window Schedule			
Type Mark	Count	Description	Model
A	2	Casement	30x42(3)
B	2	Casement	30x72
C	4	Oval	40x60
D	1	Fixed	30x24(2)
E	1	Casement	24x42
F	2	Casement	30x72(3)
G	1	Fixed	72x72
H	9	Circle Top	56x30
I	6	Casement	30x72(2)
J	2	Casement	30x42(2)
K	1	Circle Top	72x36
L	2	Casement	24x54(2)
M	3	Fixed	30x36(2)
N	2	Casement	30x42(2)
O	1	Casement	28x72(2)
P	1	Casement	24x72
Q	3	Circle Top	60x30
R	1	Casement	30x42
S	11	Casement	28x72(2)

Area Schedule	
Name	Area
FIRST FLOOR	4396 SF
SECOND FLOOR	2711 SF
LOWER LEVEL	2151 SF
	9257 SF

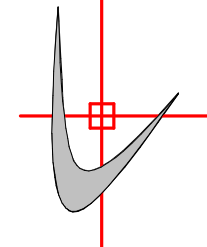

CMV DESIGNS LLC
Residential Drafting and Design Service

6083173177
cmvdesigns@charternet

Although every effort has been taken to ensure the accuracy of this plan CMV Designs LLC assumes no responsibility. CMV Designs LLC provides a drafting service only. Final verification of dimensions and structure to be done by contractor.



Copyright 2019 CMV Designs, LLC

LOT 86


DRAWN
cmv;
DATE:
3/26/19

REVISION:
4/21/19
5/10/19
5/24/19
6/5/19


6

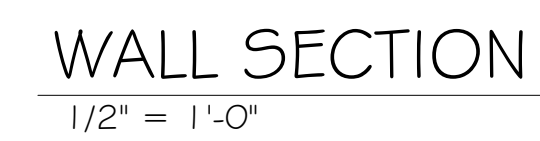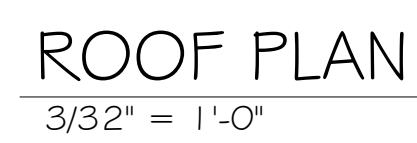

7

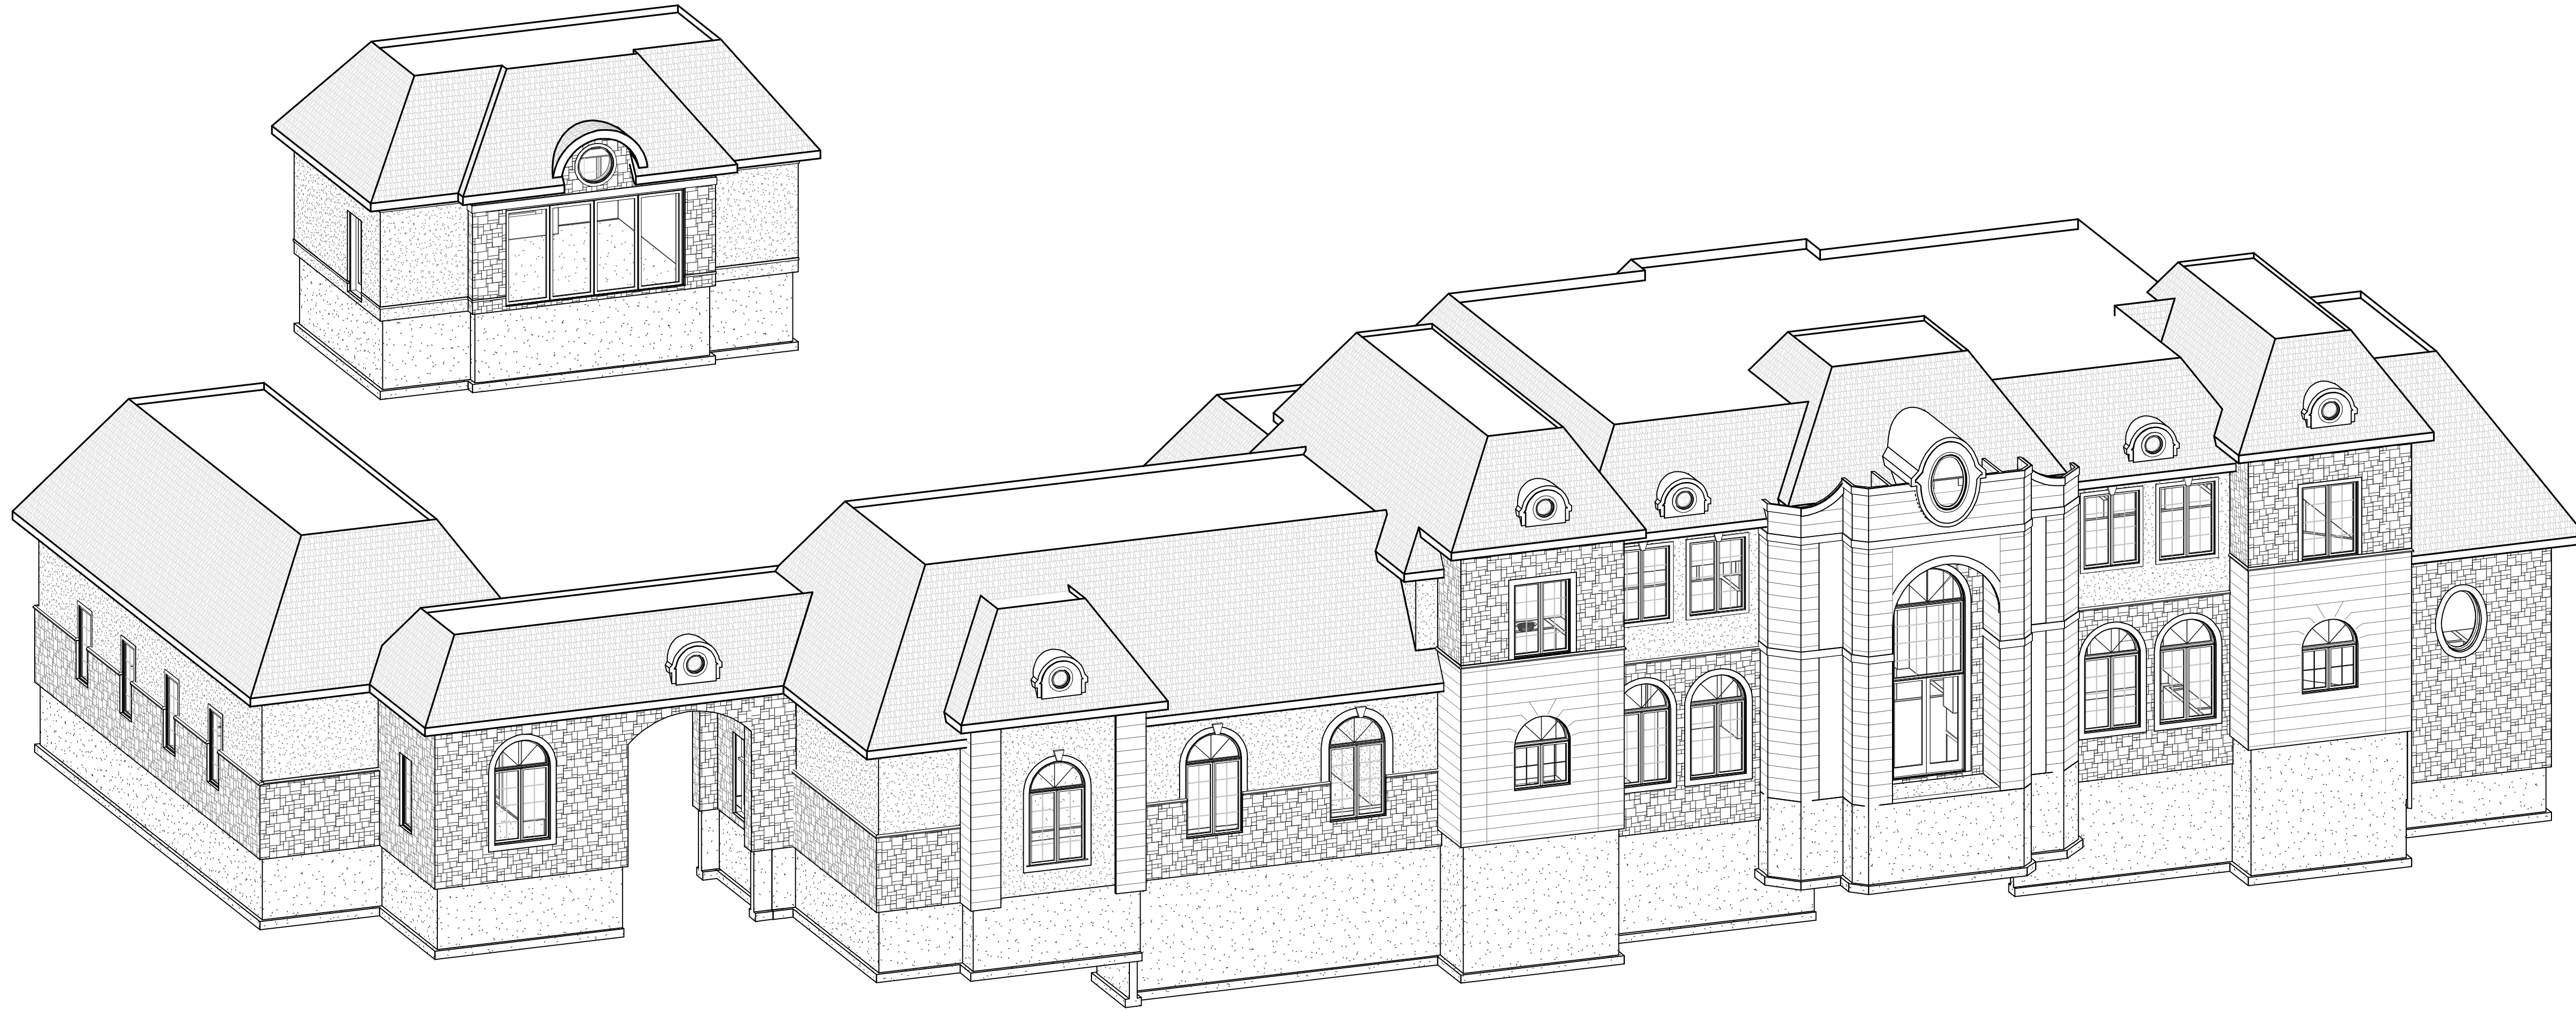

3D - ALL

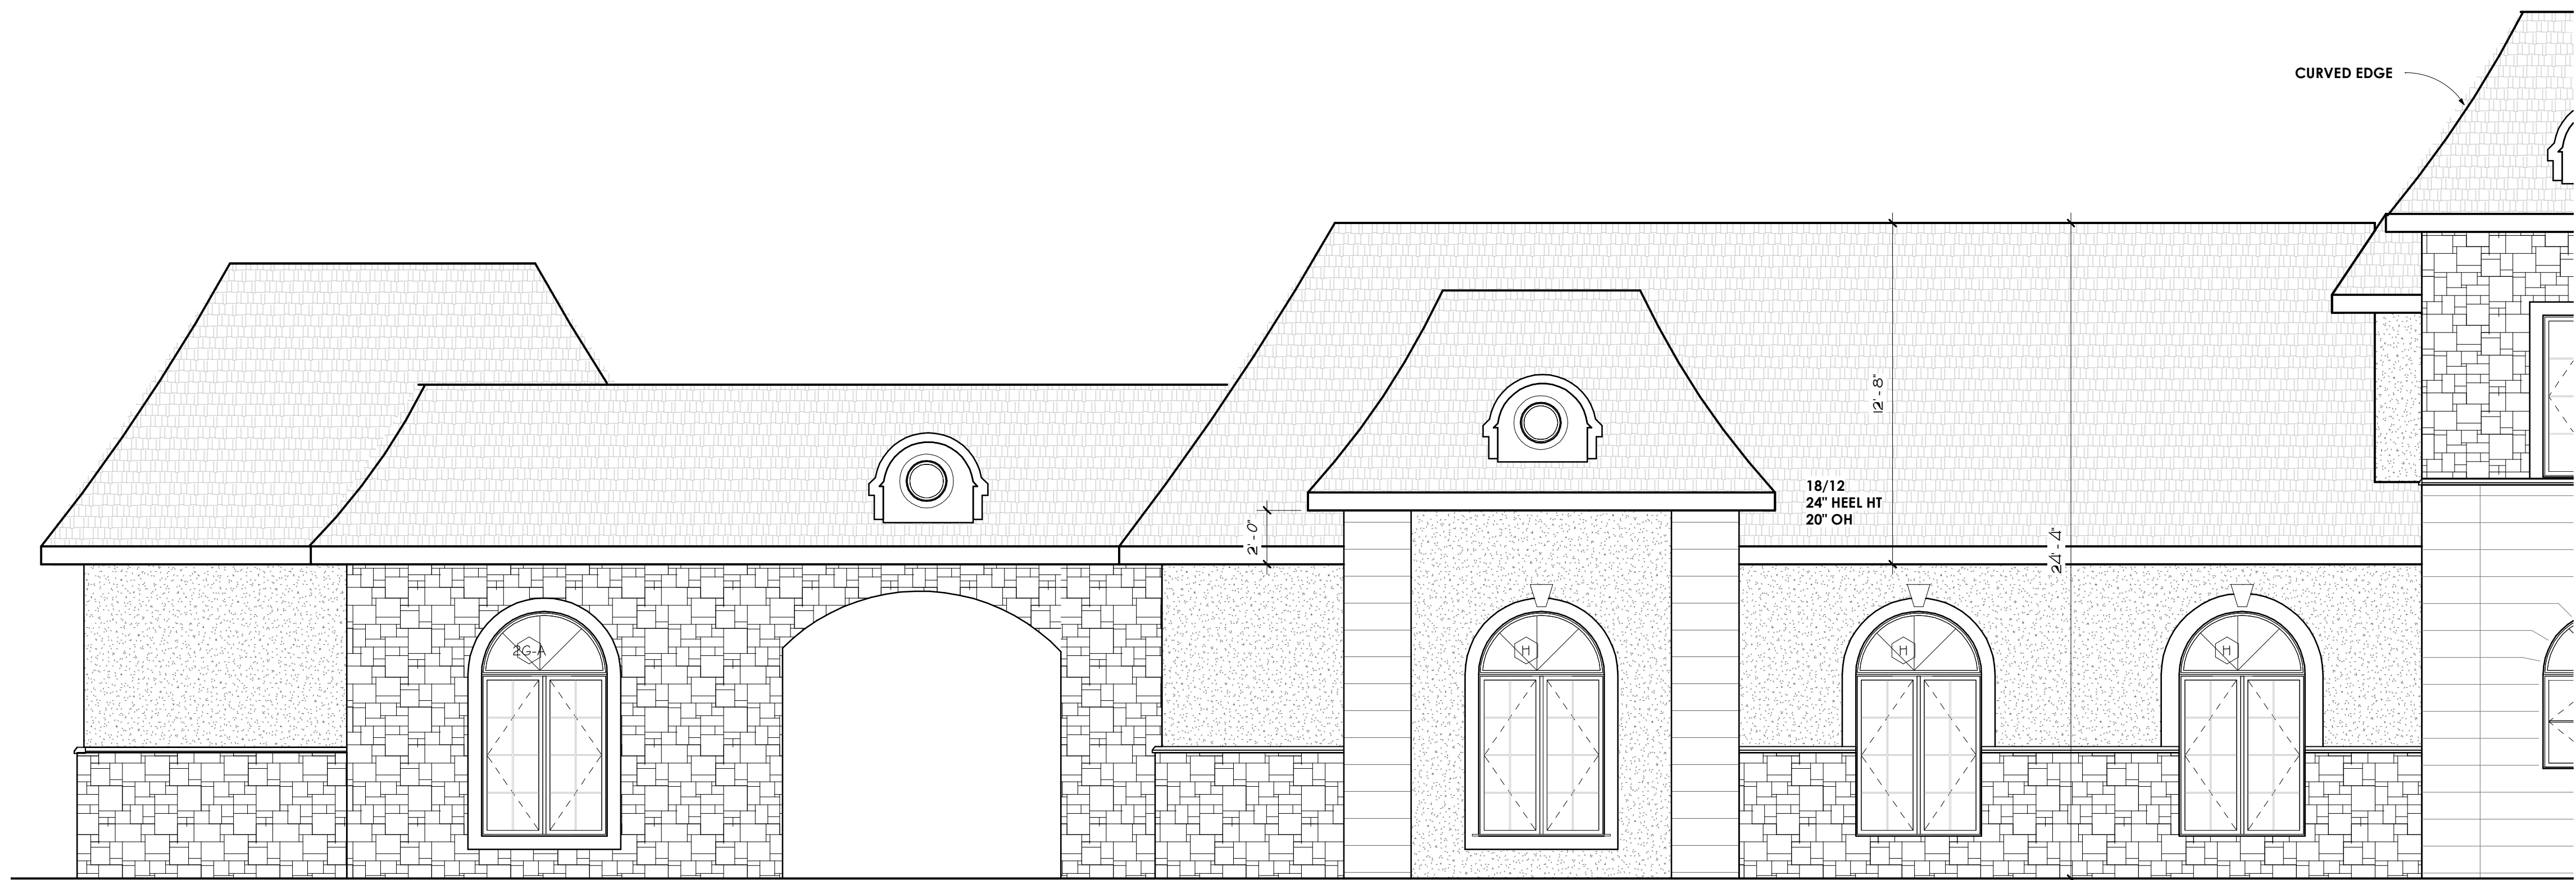


GARAGE - FRONT

1/4" = 1'-0"



GARAGE - REAR

1/4" = 1'-0"

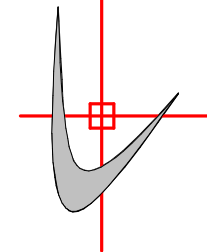

CMV DESIGNS LLC
Residential Drafting and Design Service

608.317.3177

cmvdesigns@charternet

Although every effort has been taken to ensure the accuracy of this plan, CMV Designs LLC assumes no responsibility. CMV Designs LLC provides a drafting service only. Final verification of dimensions and structure to be done by contractor.


Copyright 2019 CMV Designs, LLC

LOT 86

DRWN
cmv;
DATE:
3/26/19


REVISION:
4/21/19
5/10/19
5/24/19
6/5/19

g4

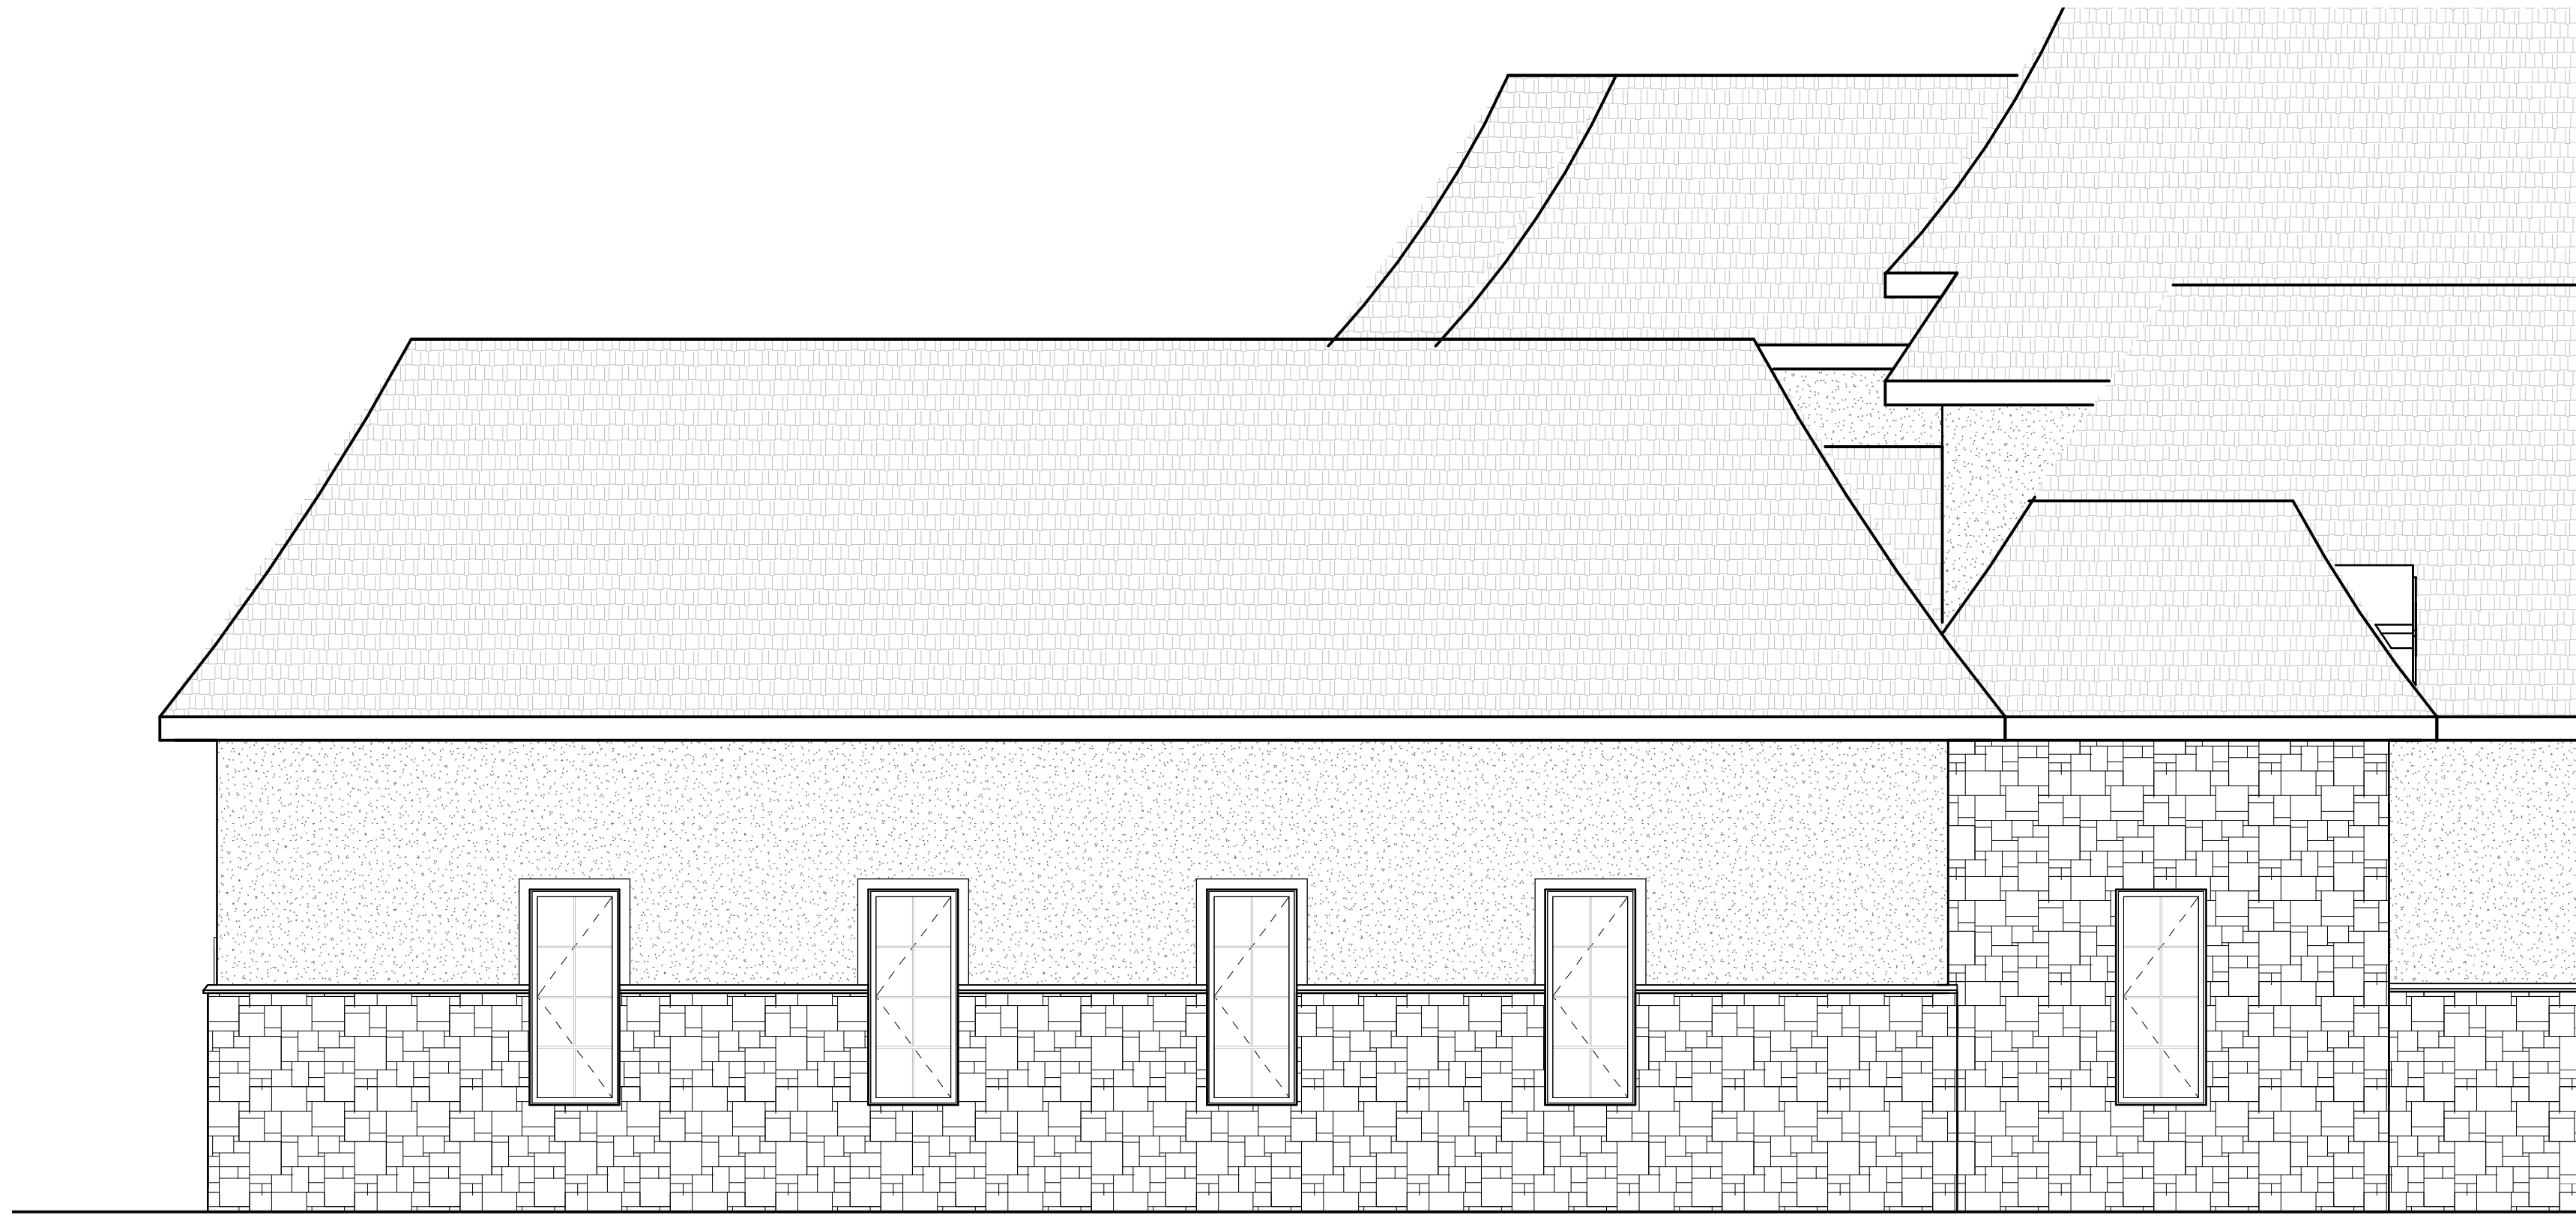


GARAGE - LEFT

1/4" = 1'-0"

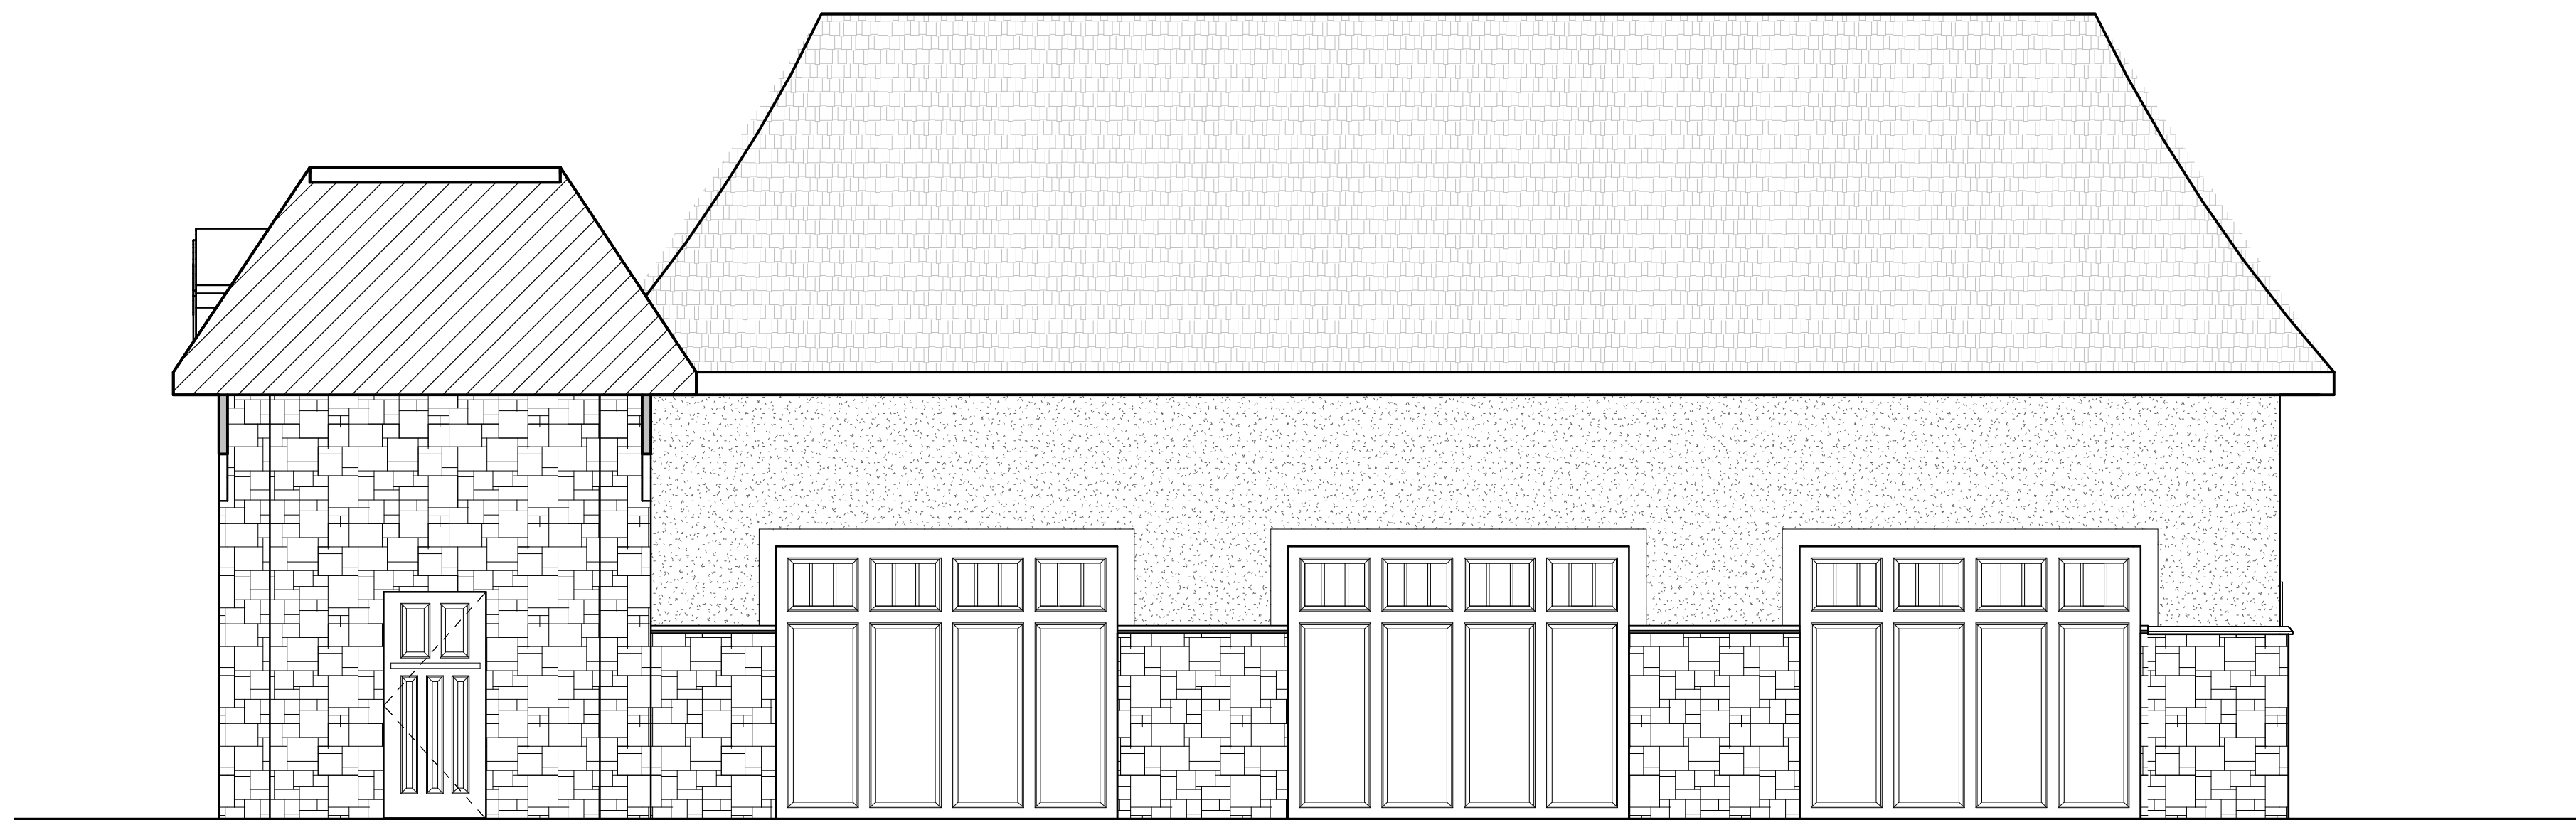

GARAGE - RIGHT

1/4" = 1'-0"

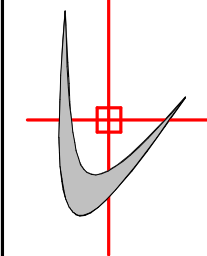

CMV DESIGNS LLC

Residential Drafting and Design Service

608.217.3177

cmvdesigns@charternet

Although every effort has been taken to ensure the accuracy of this plan, CMV Designs LLC assumes no responsibility. CMV Designs LLC provides a drafting service only. Final verification of dimensions and structure to be done by contractor.


Copyright 2019 CMV Designs LLC

LOT 86

DRWN
cmv;
DATE:
3/26/19

REVISION:
4/21/19
5/10/19
5/24/19
6/5/19


95

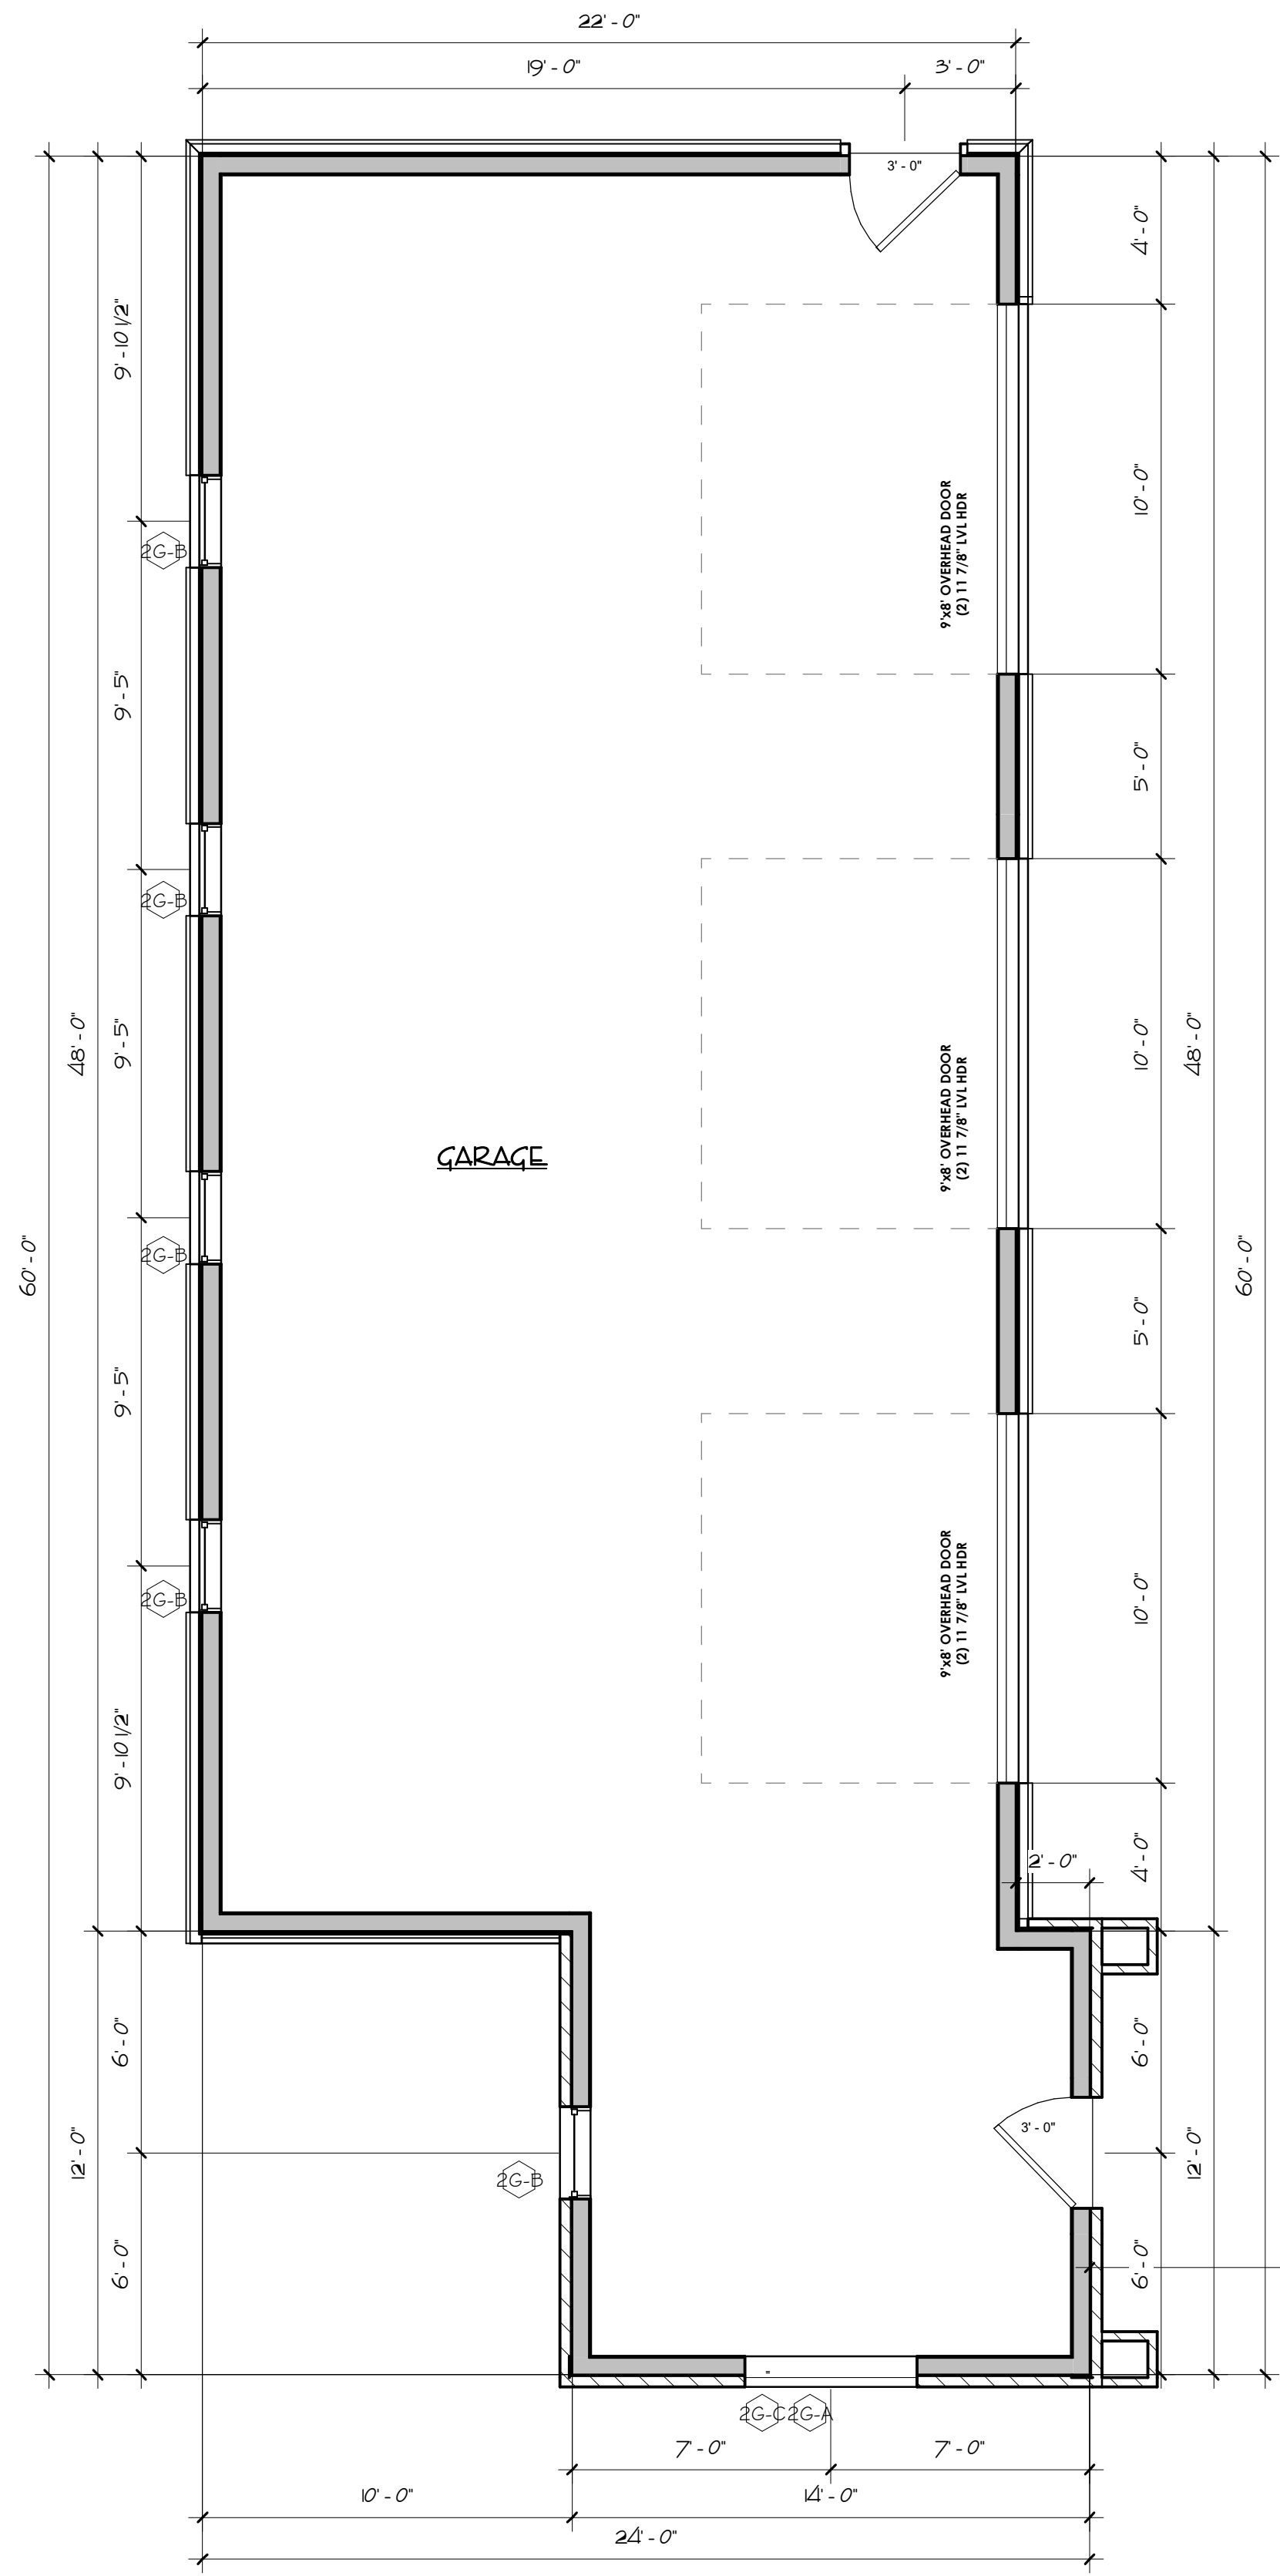

FIRST FLOOR -
GARAGE

1/4" = 1'-0"

Window Schedule - 2nd Garage			
Type	Count	Description	Model
2G-A	1	Arch	56x30
2G-B	5	Casement	30x72
2G-C	1	Casement	30x72(2)

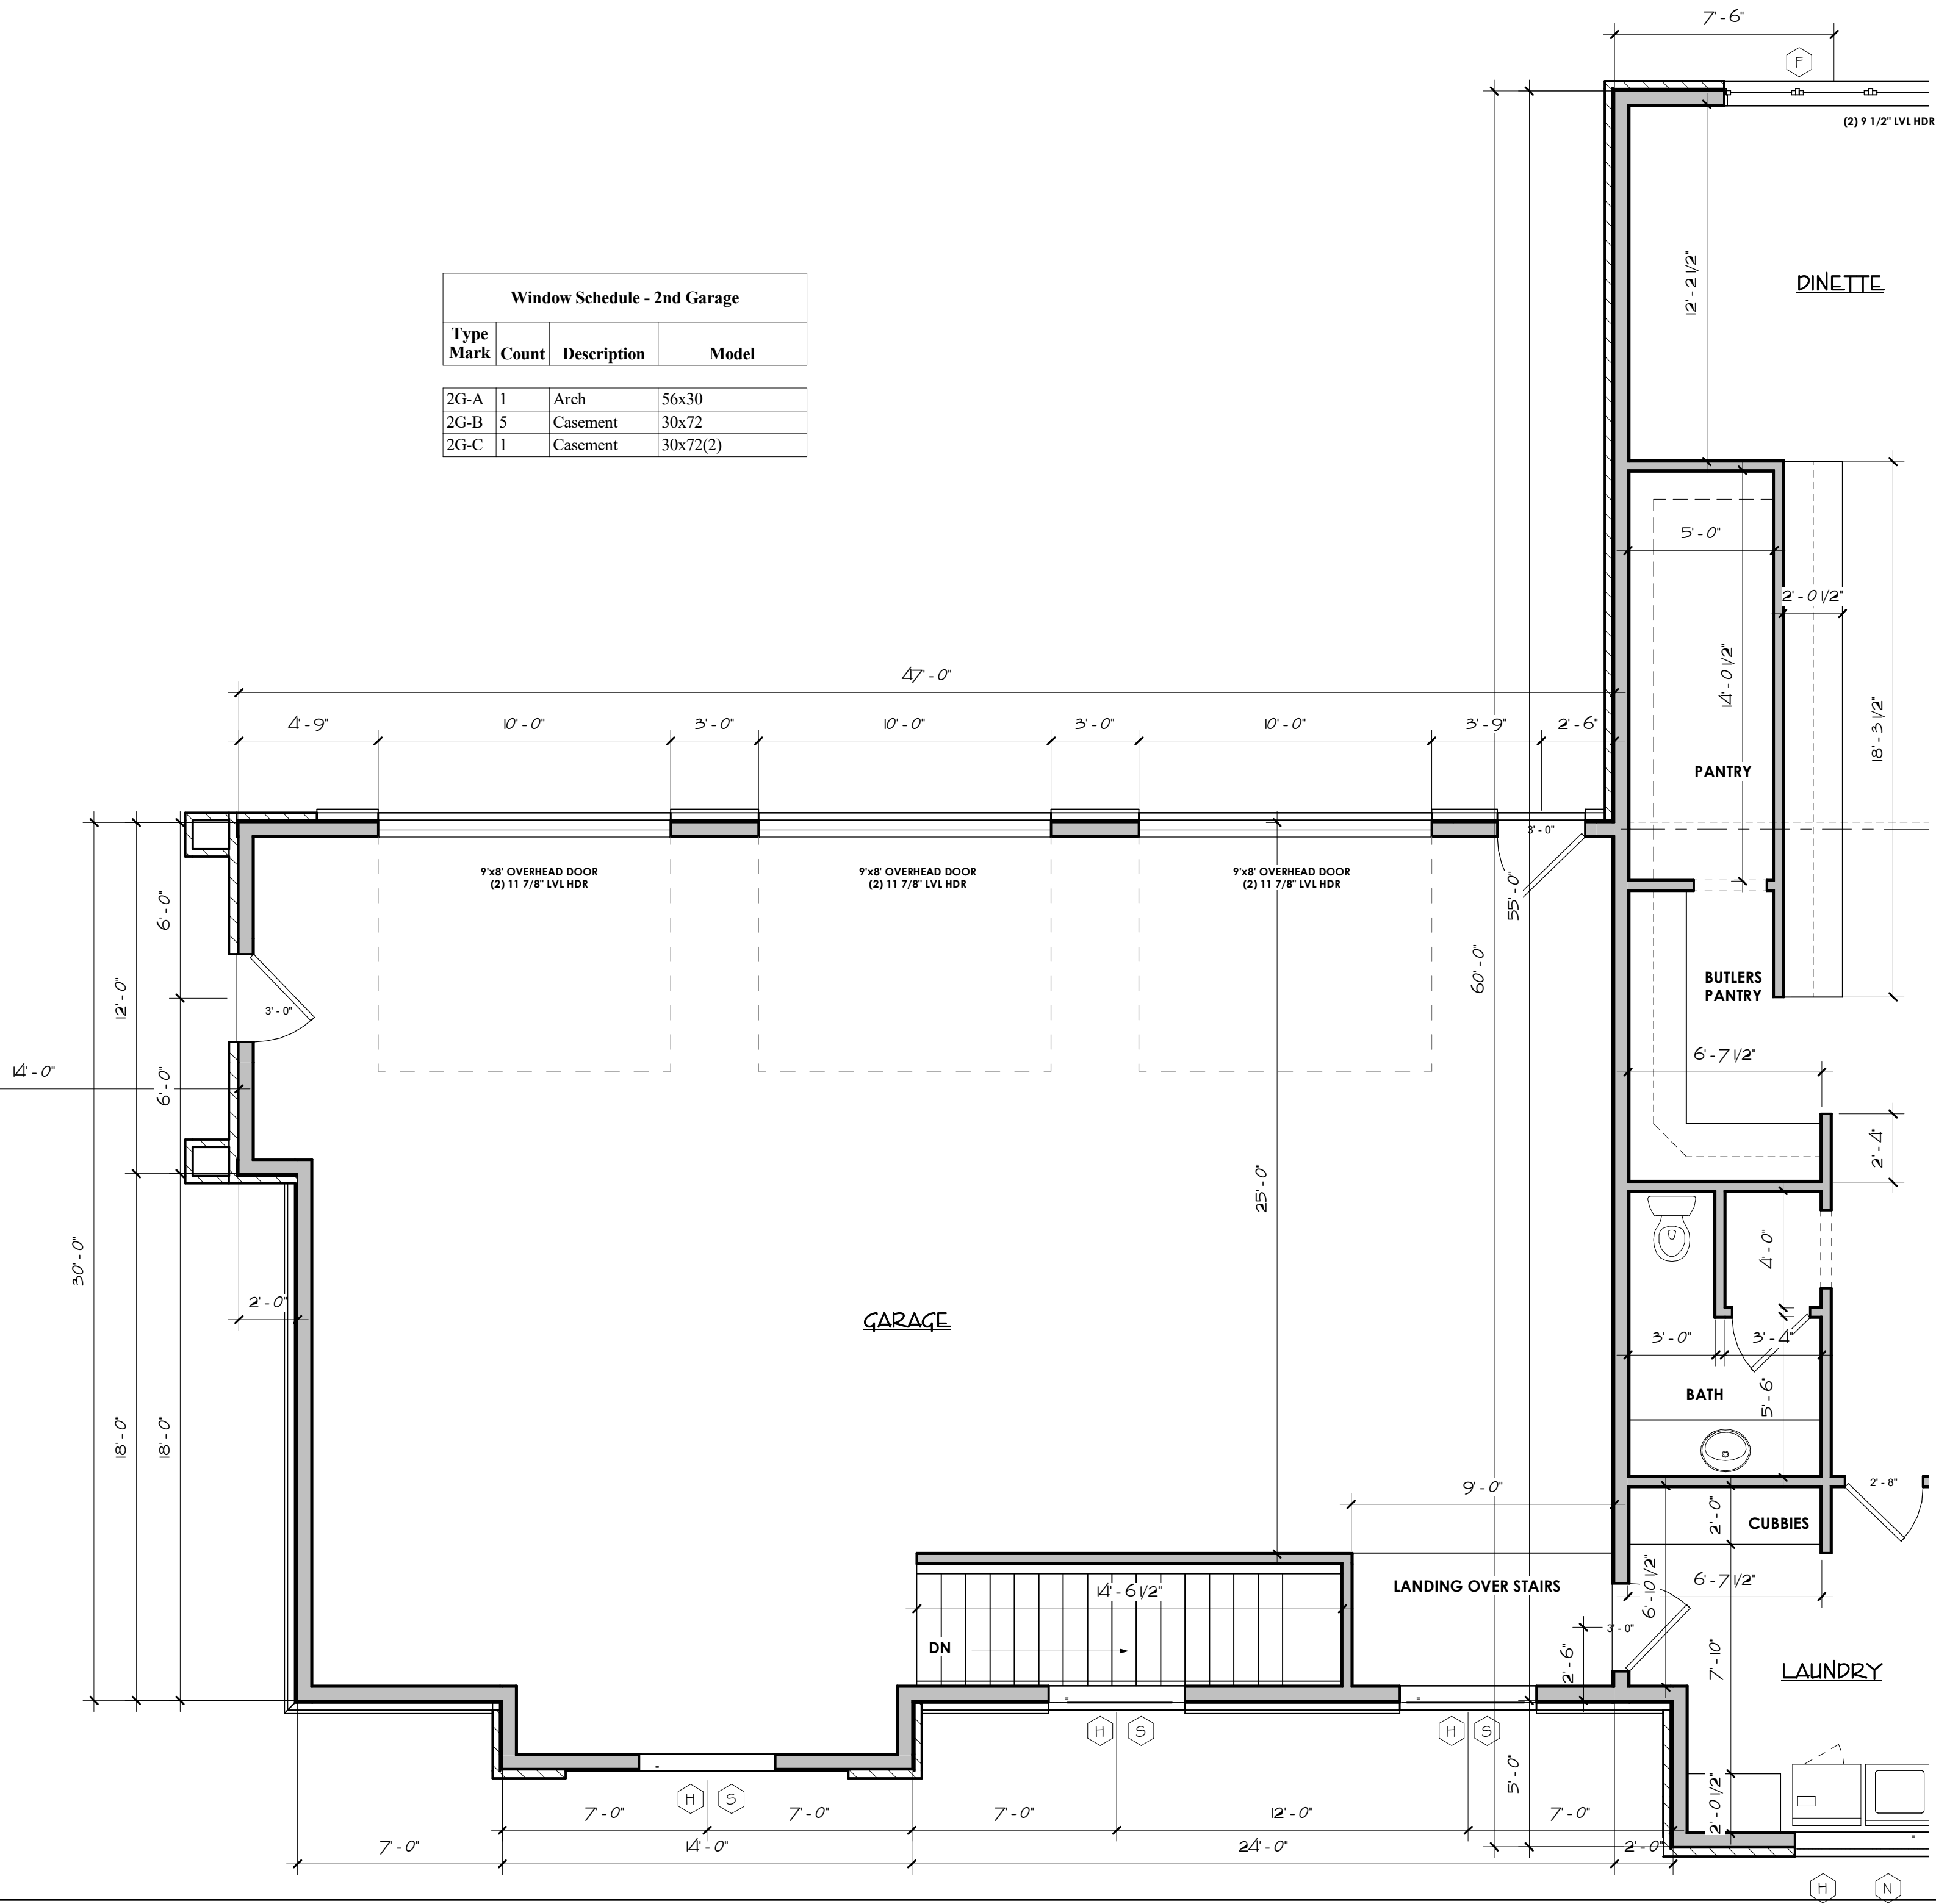

Although every effort has been taken to ensure the accuracy of this plan CMV Designs LLC assumes no responsibility. CMV Designs LLC provides a drafting service only. Final verification of dimensions and structure to be done by contractor.


CMV DESIGNS LLC
Residential Drafting and Design Service
608.217.3177
cmvdesigns@charternet

LOT 86

DRWN
cmv;
DATE:
3/26/19


REVISION:
4/21/19
5/10/19
5/24/19
6/5/19

97

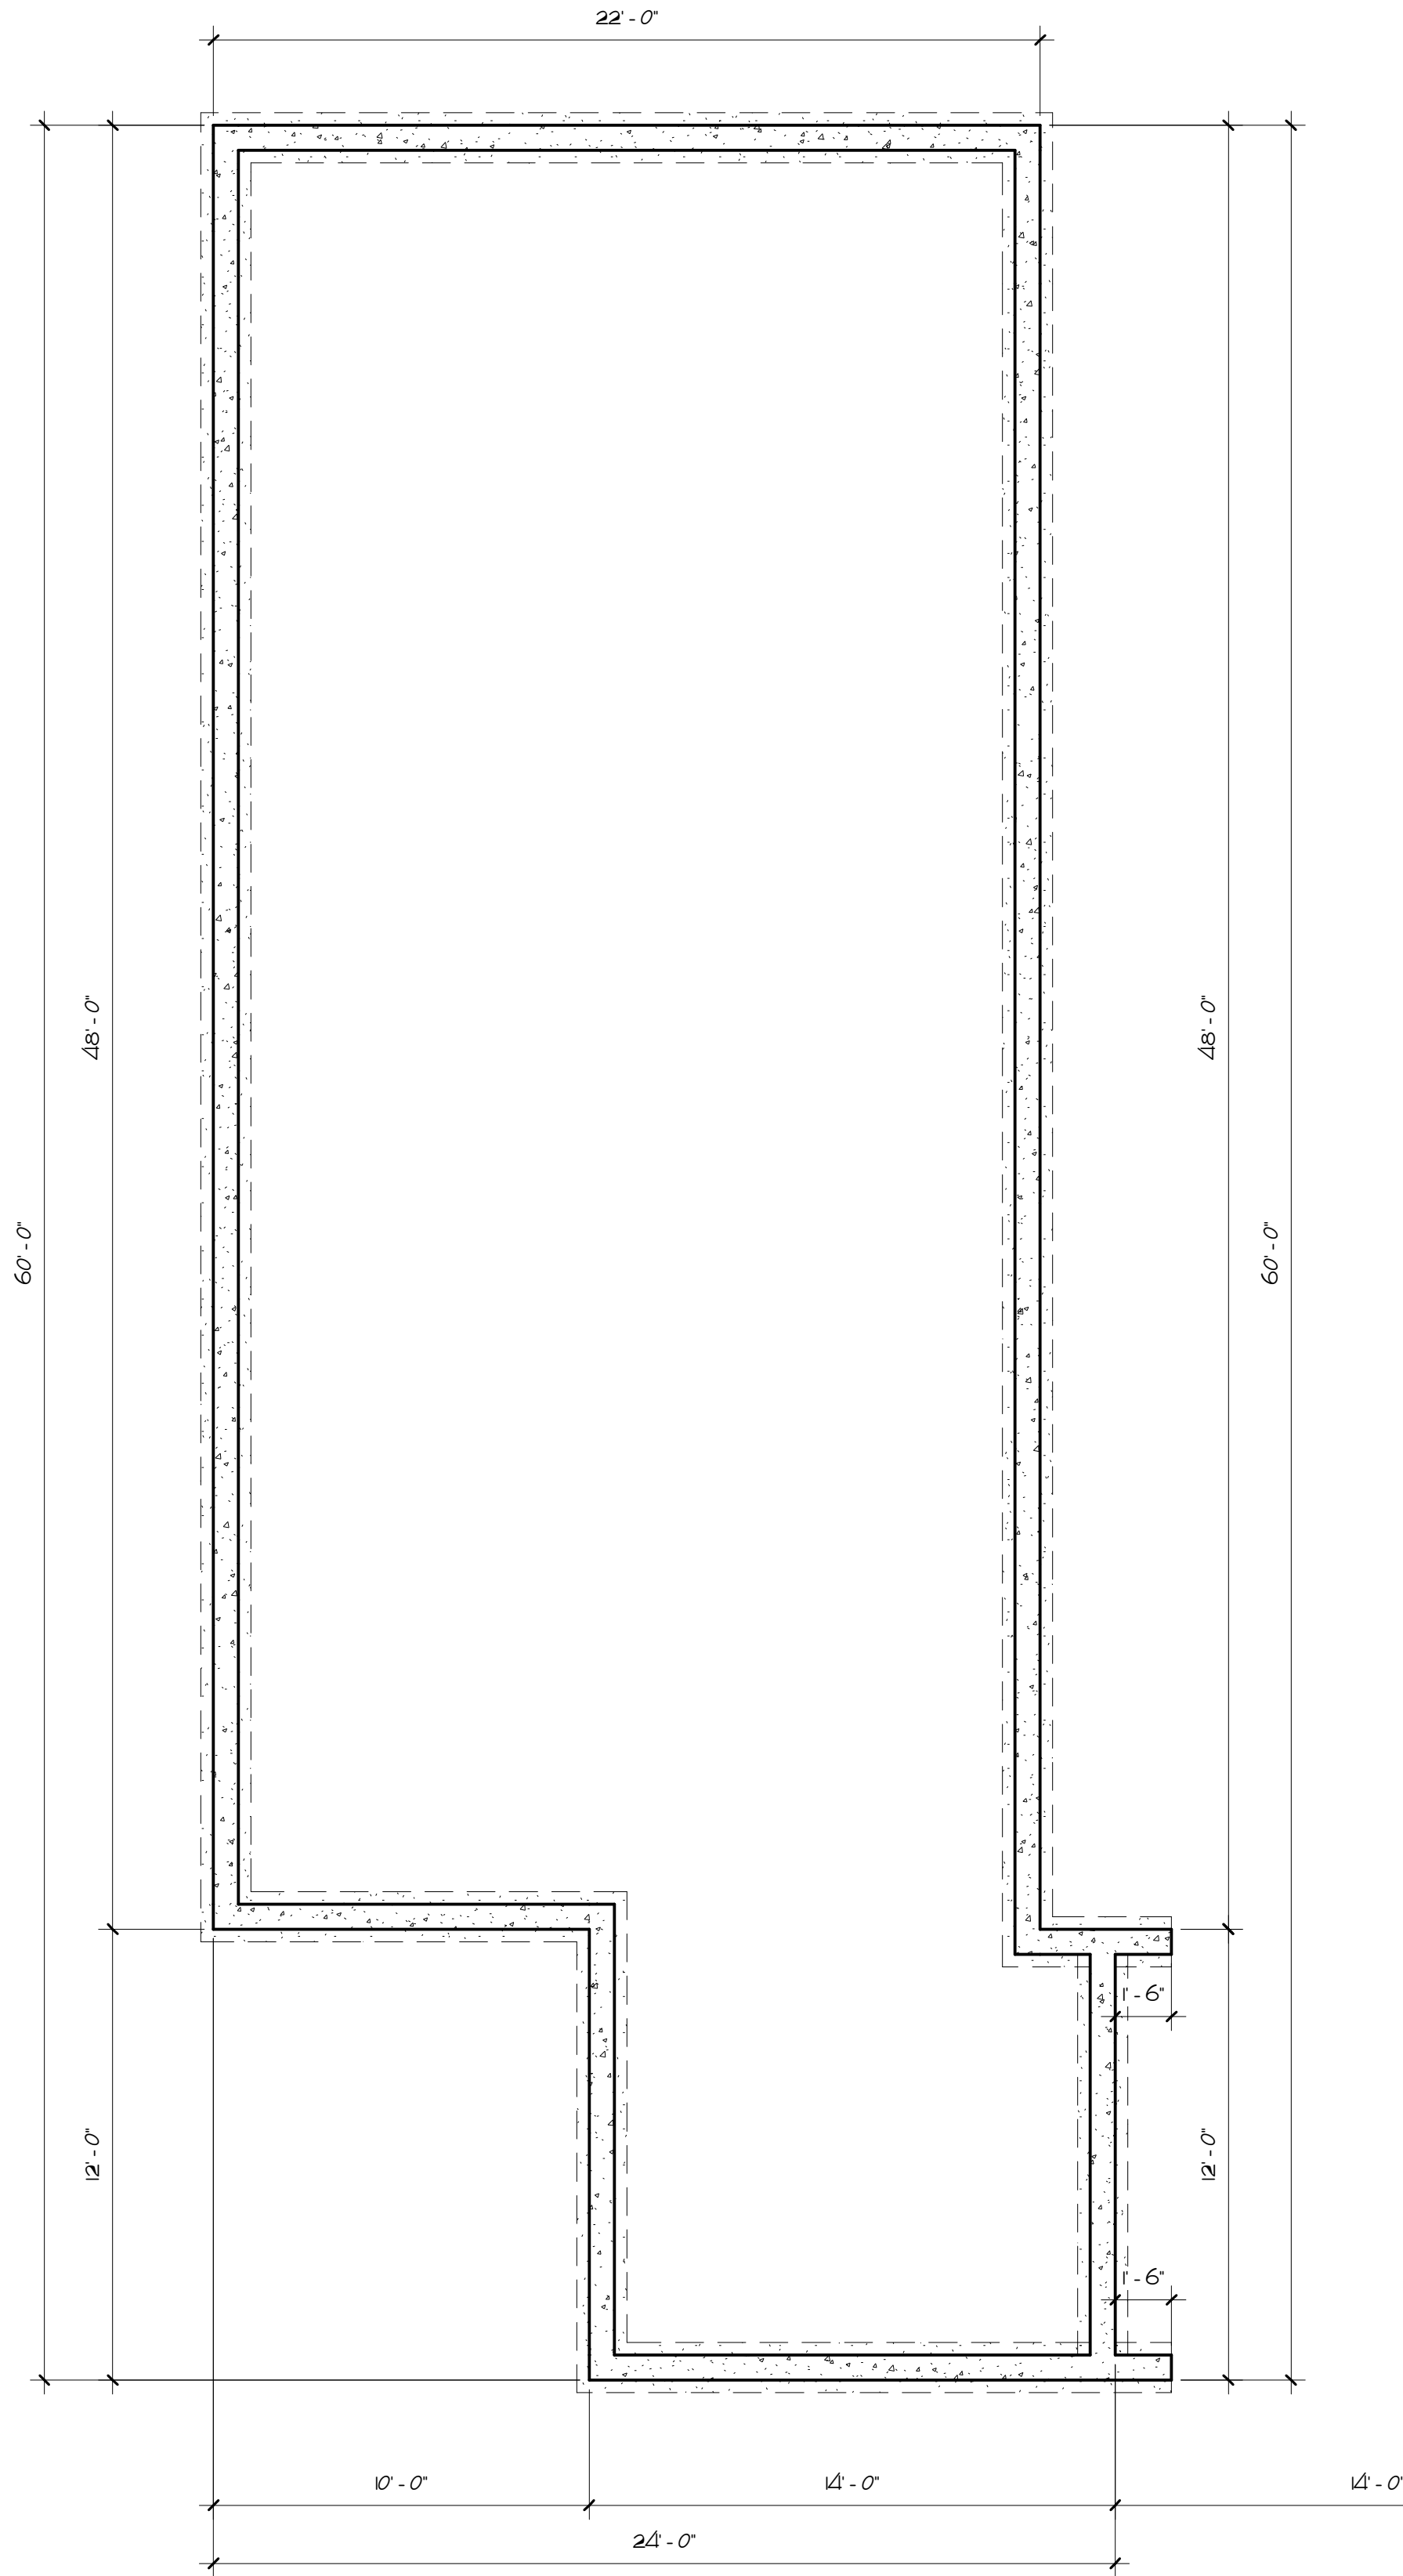


FOUNDATION -
GARAGE

1/4" = 1'-0"

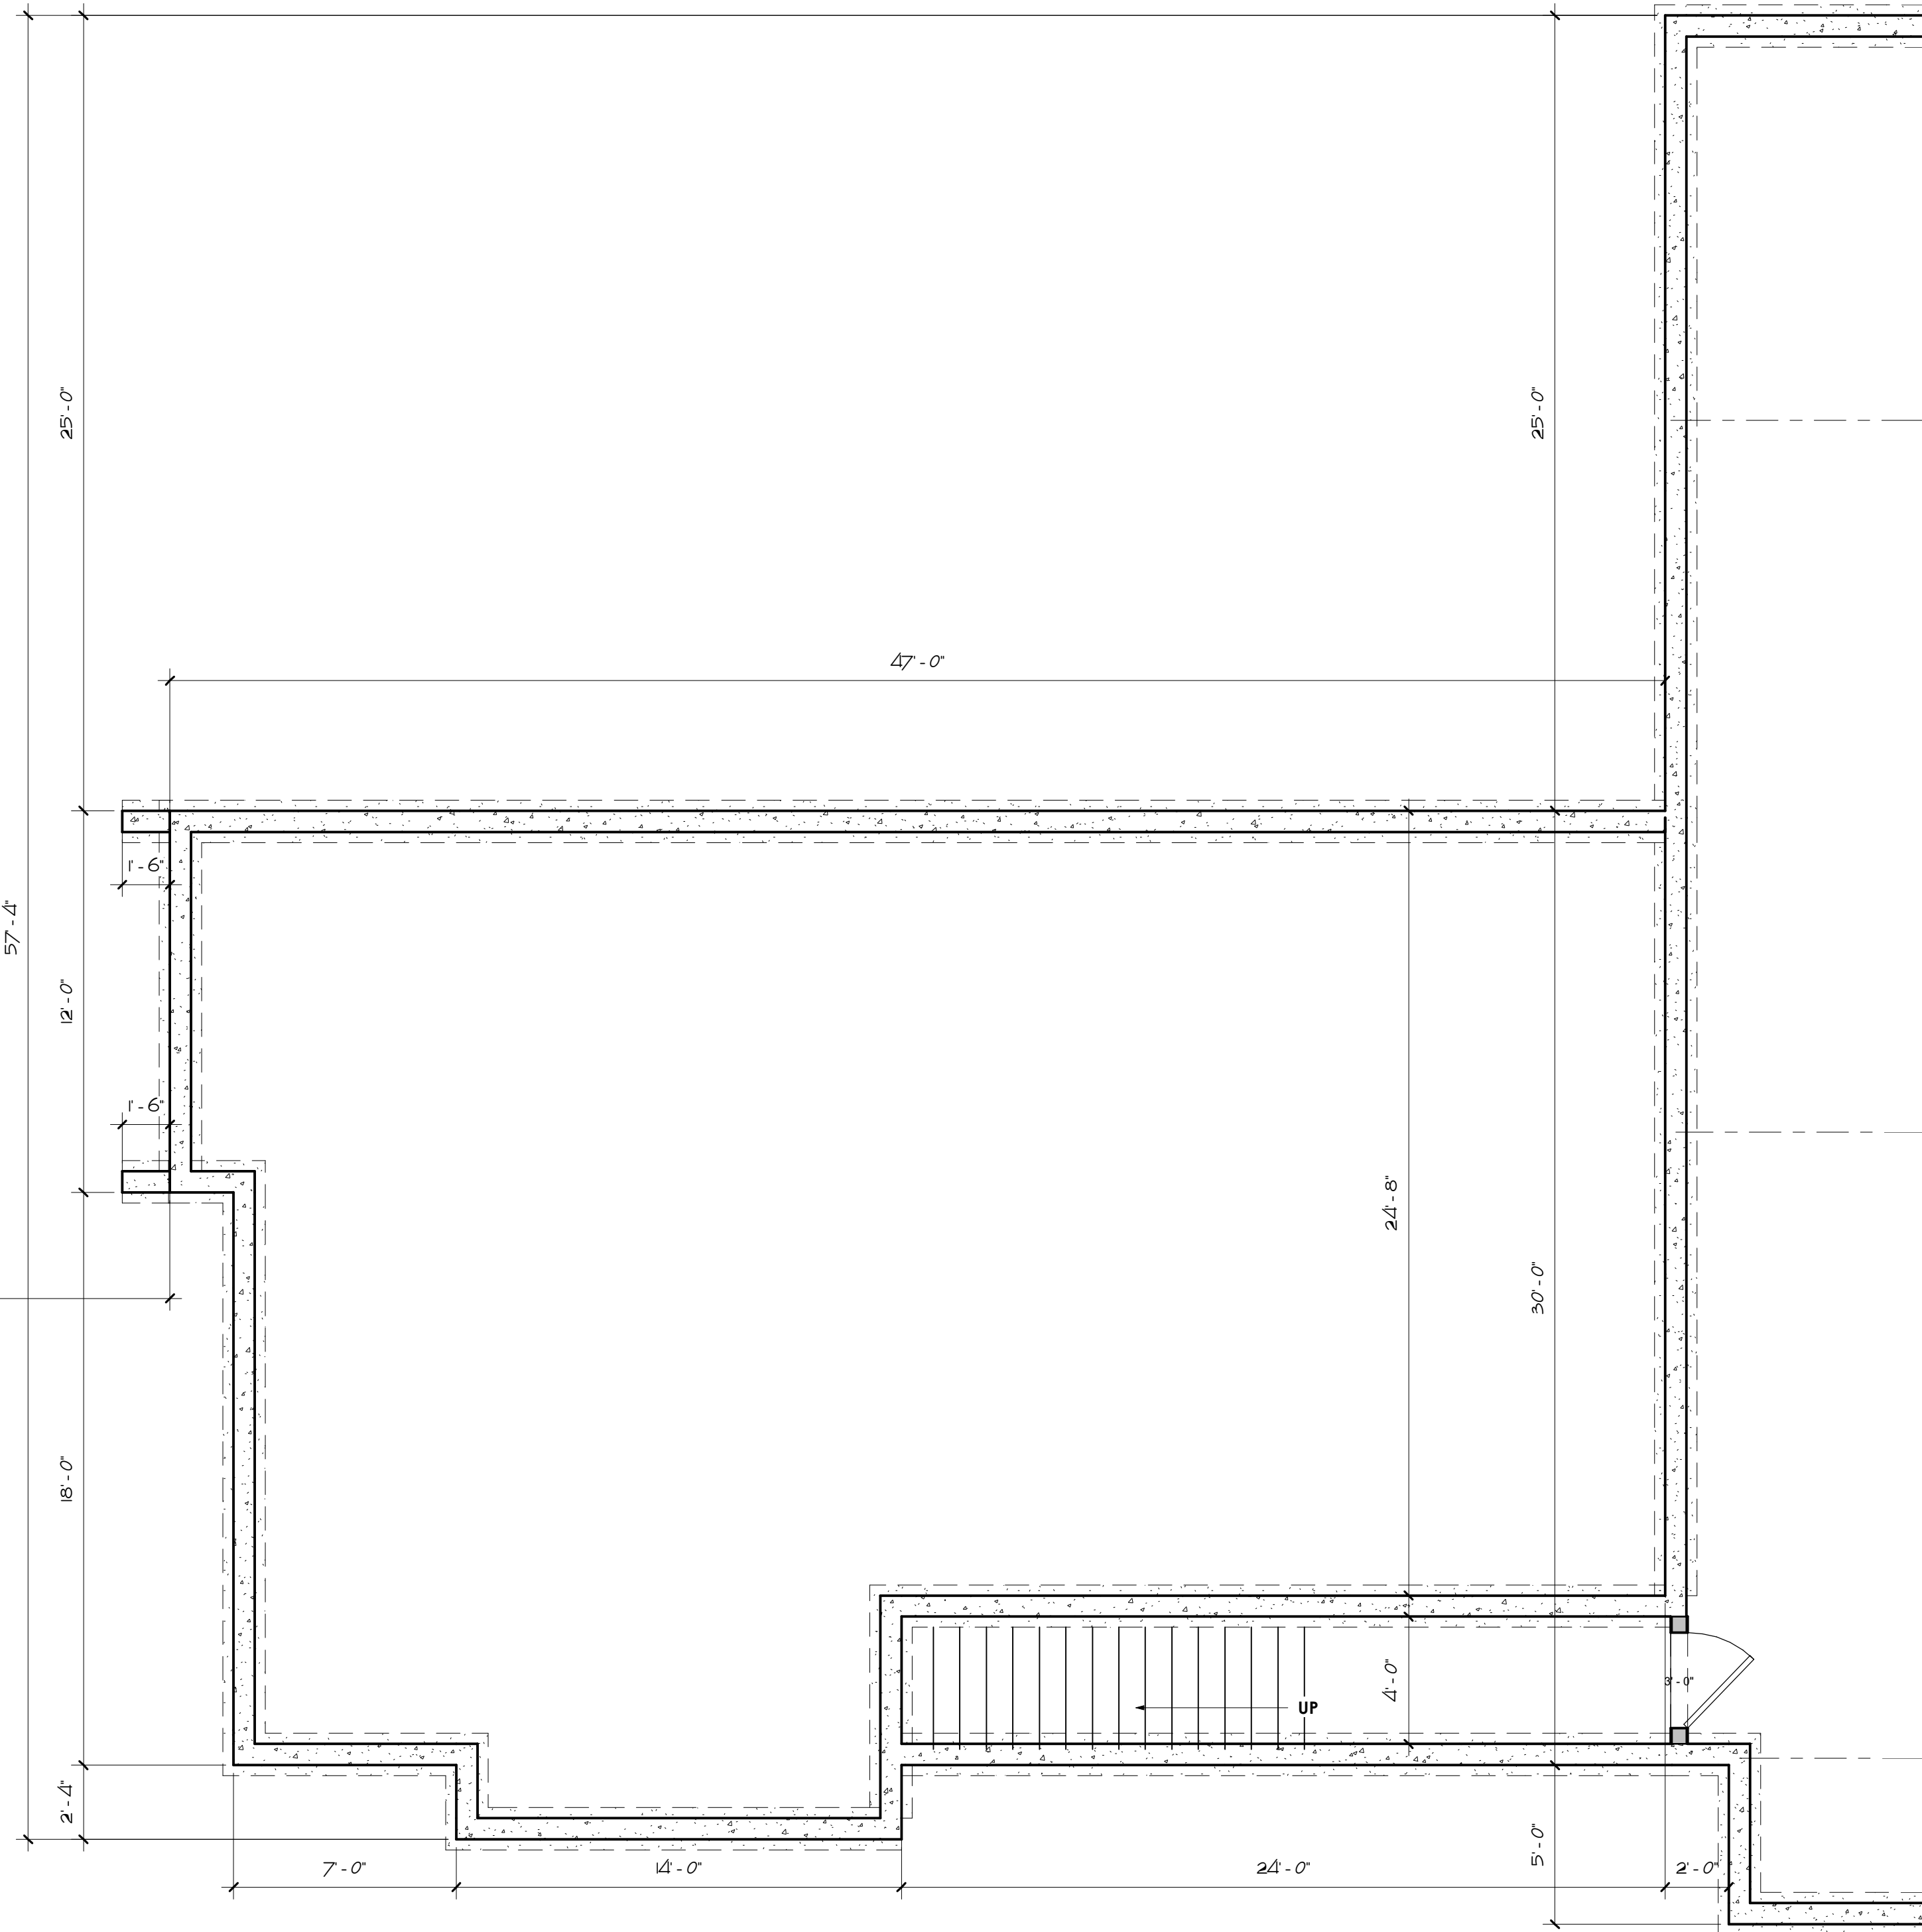

Although every effort has been taken to ensure the accuracy of this plan CMV Designs LLC assumes no responsibility. CMV Designs LLC provides a drafting service only. Final verification of dimensions and structure to be done by contractor.

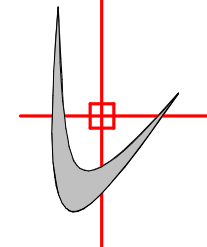

CMV DESIGNS LLC

Residential Drafting and Design Service

6083173177


cmvdesigns@charternet

LOT 86

DRWN
cmv;
DATE:
3/26/19

REVISION:
4/21/19
5/10/19
5/24/19
6/5/19

glo

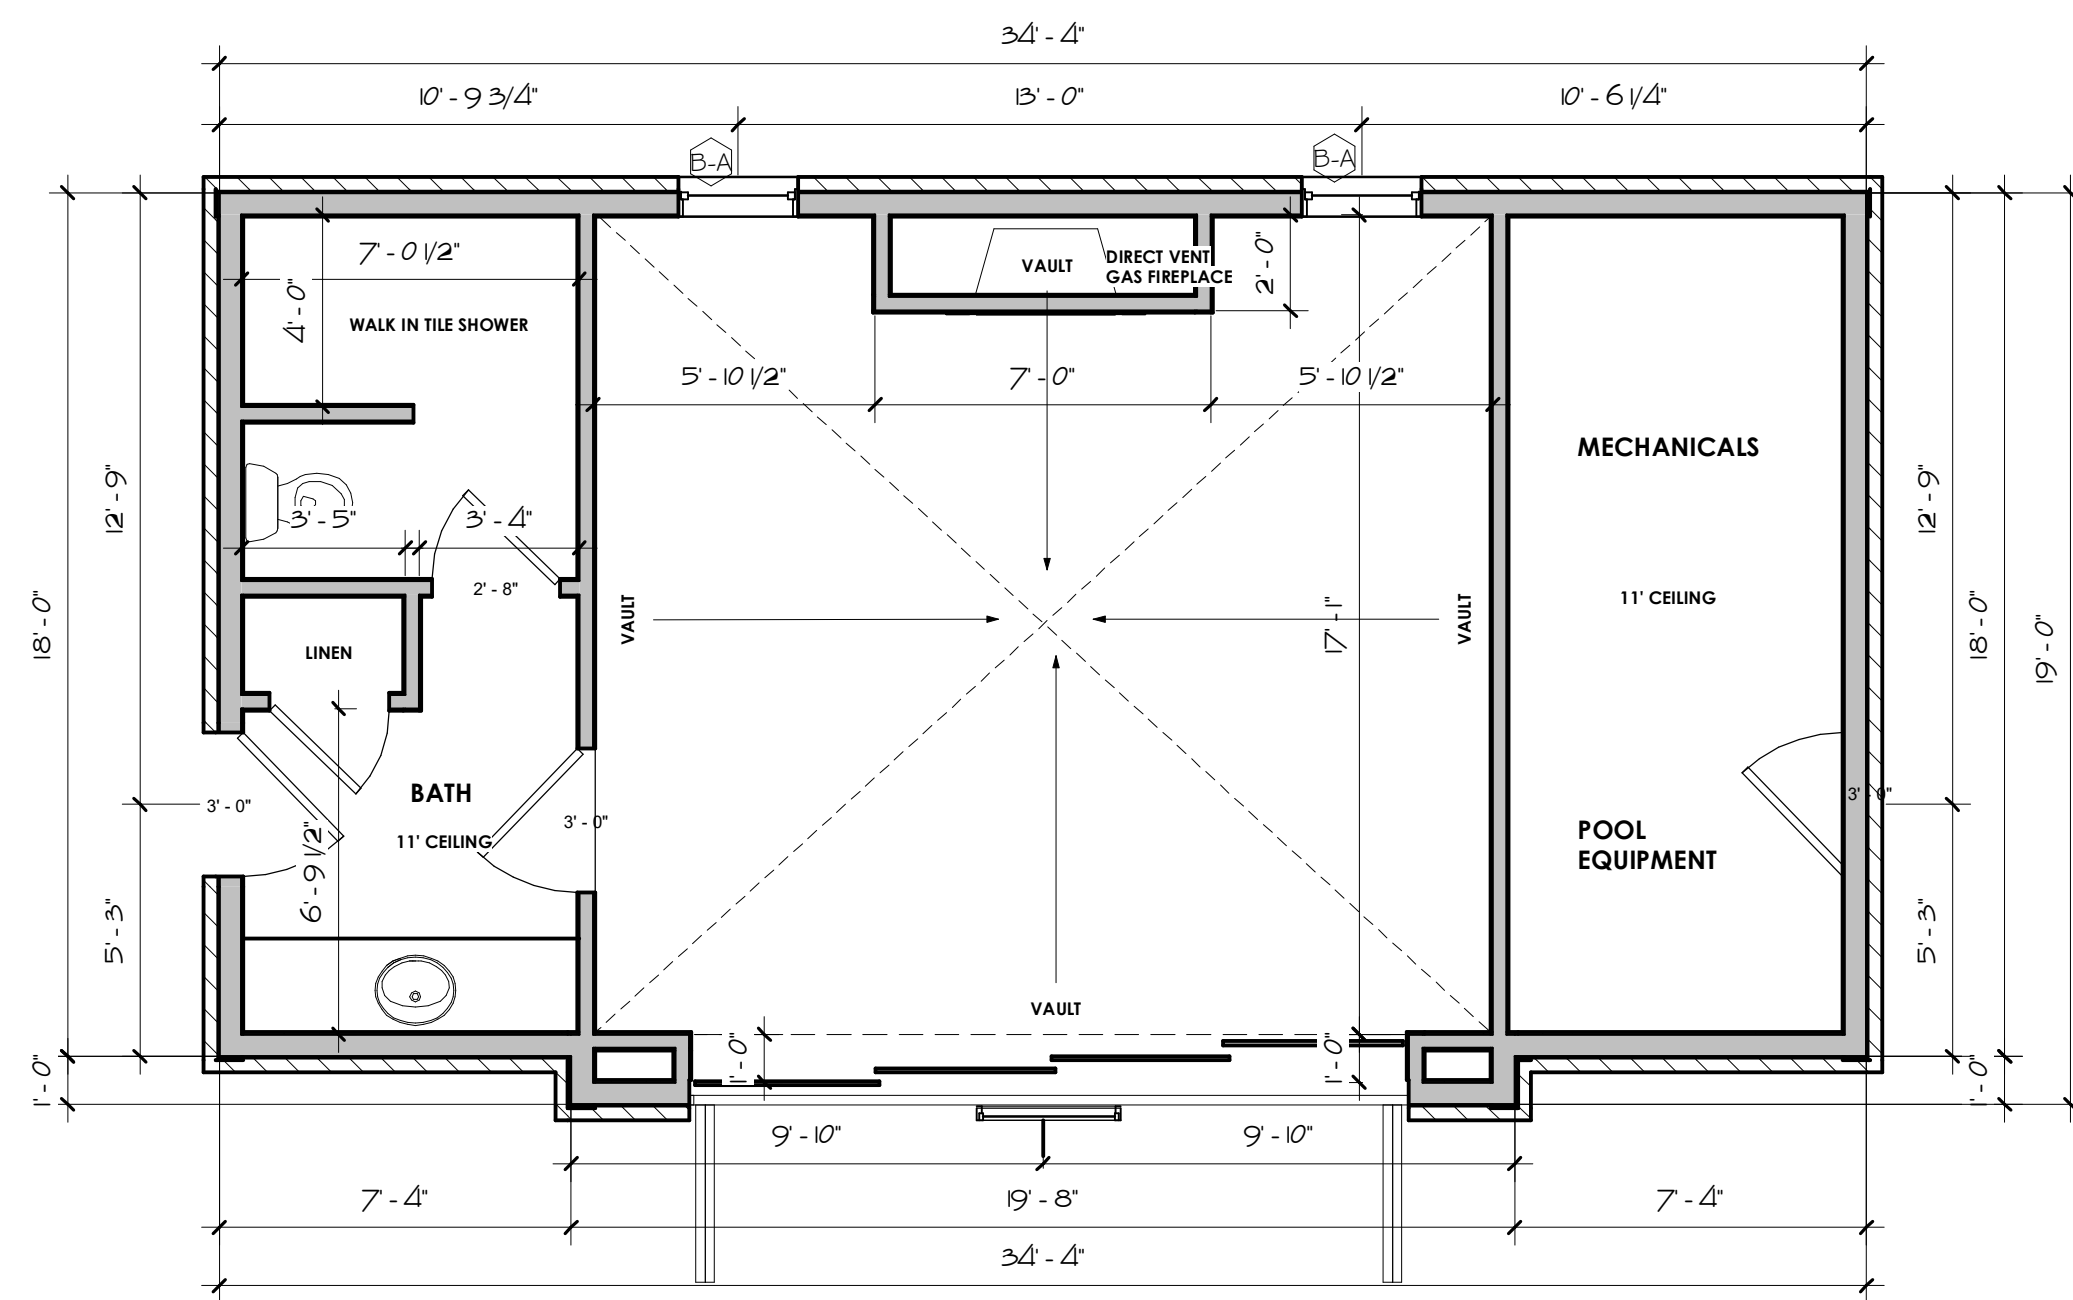


FIRST FLOOR -
POOL HOUSE

1/4" = 1'-0"


Area Schedule - Pool House	
812*.75	Area
POOL HOUSE	638 SF
	638 SF

Window Schedule - Pool House			
Type Mark	Count	Description	Model
B-A	2	Casement	30x72
B-B	1	Circle	36

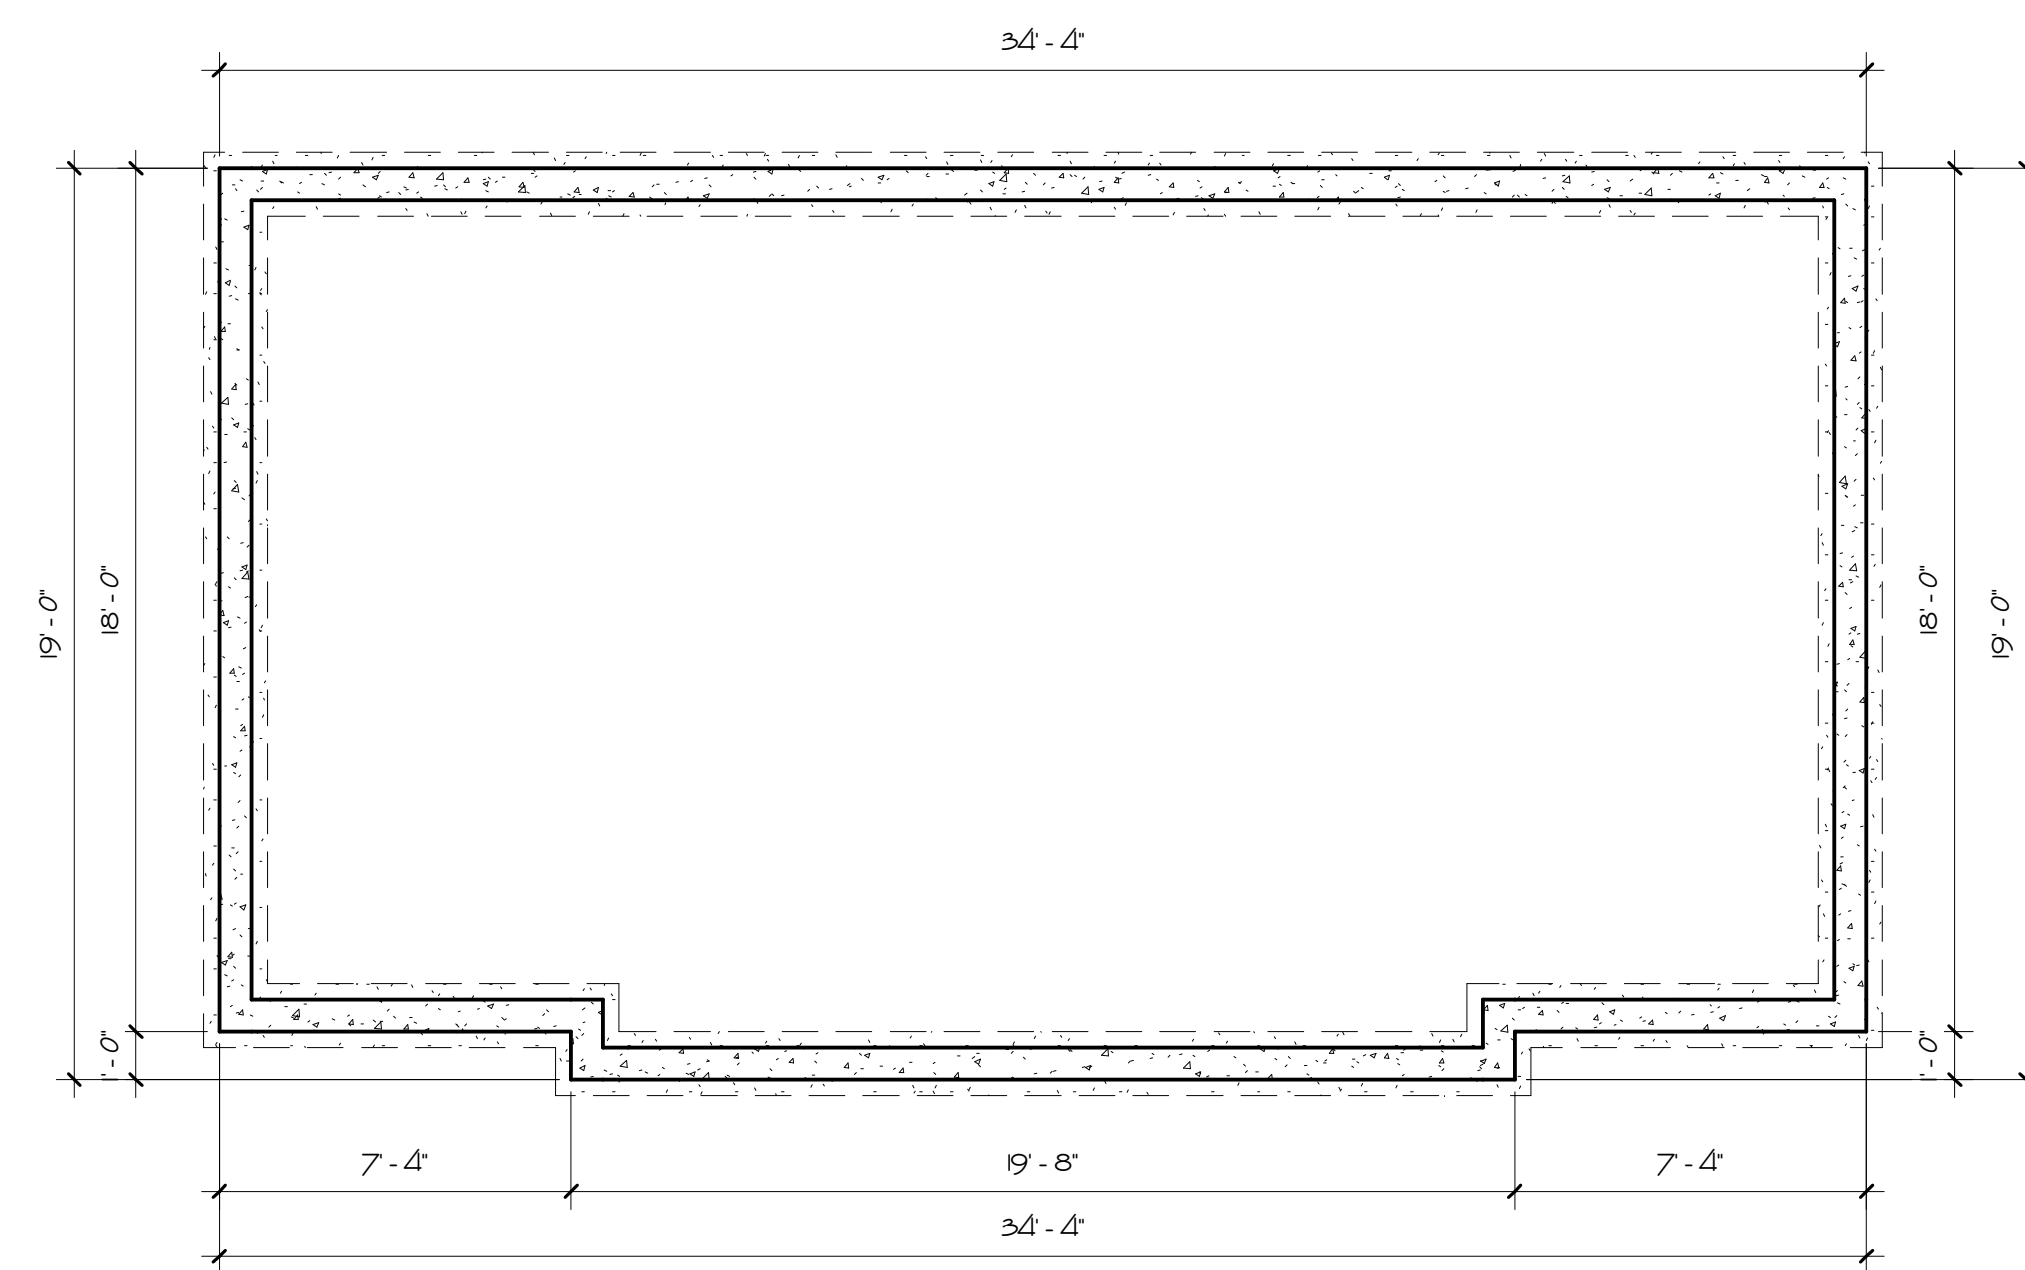


FOUNDATION -
POOL HOUSE

1/4" = 1'-0"

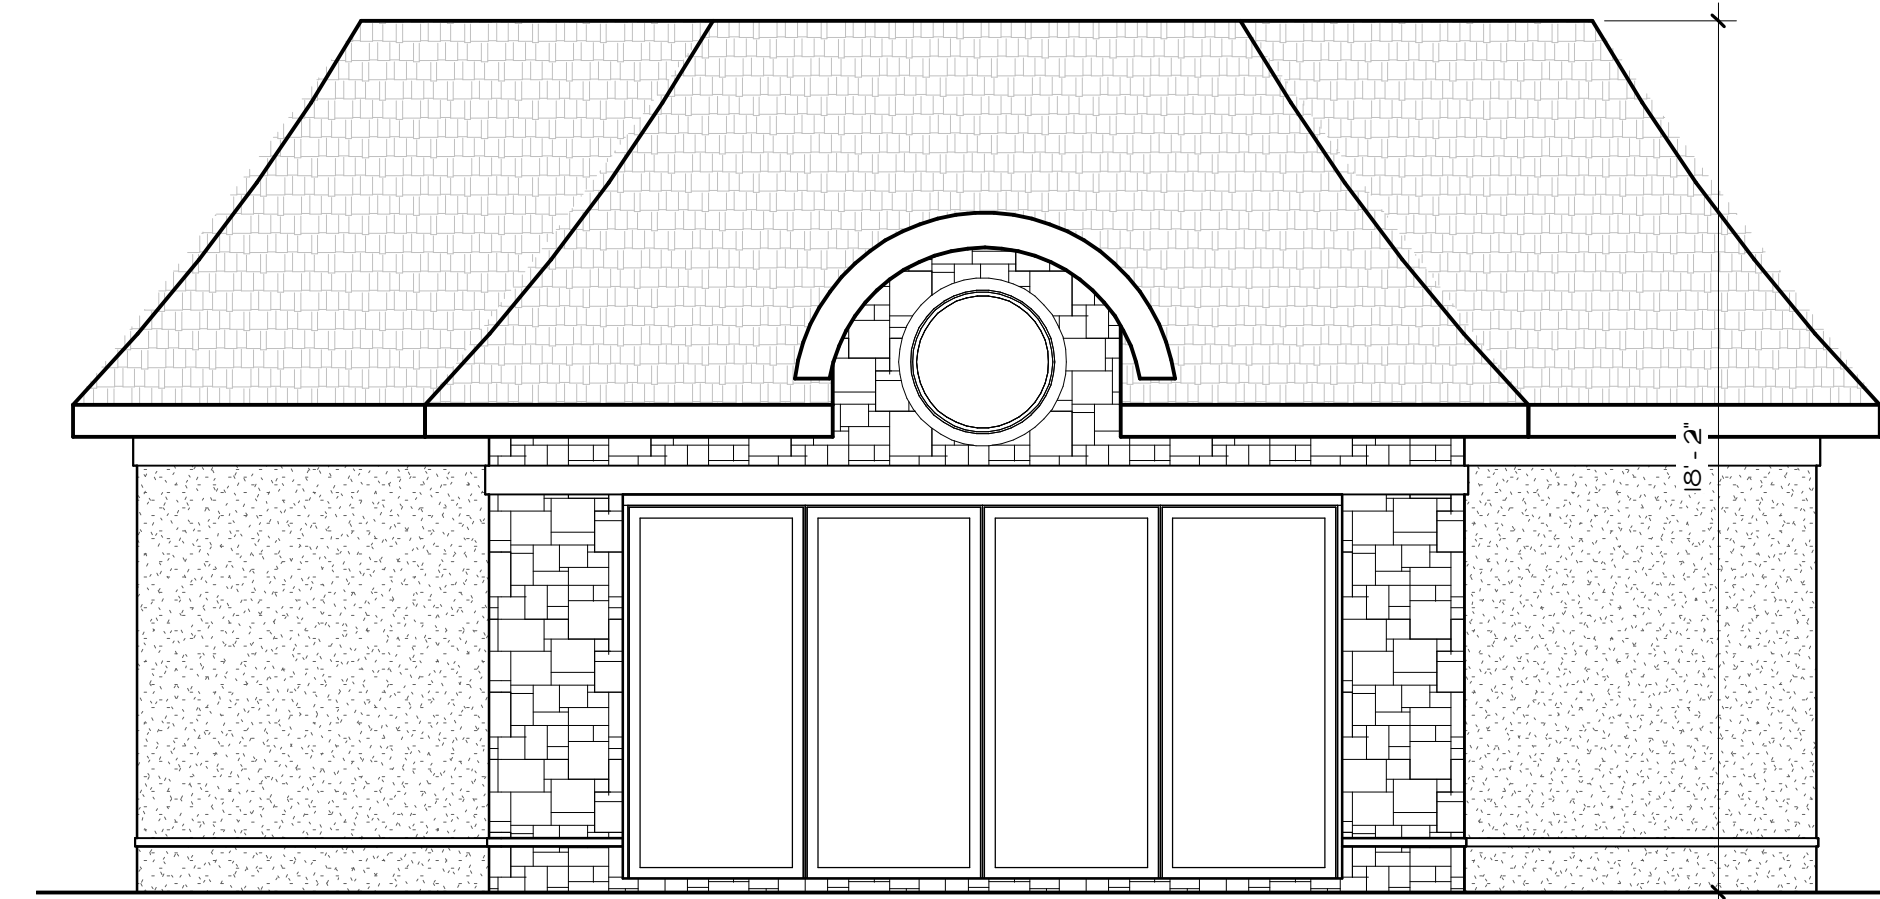


POOL HOUSE -
FRONT

1/4" = 1'-0"

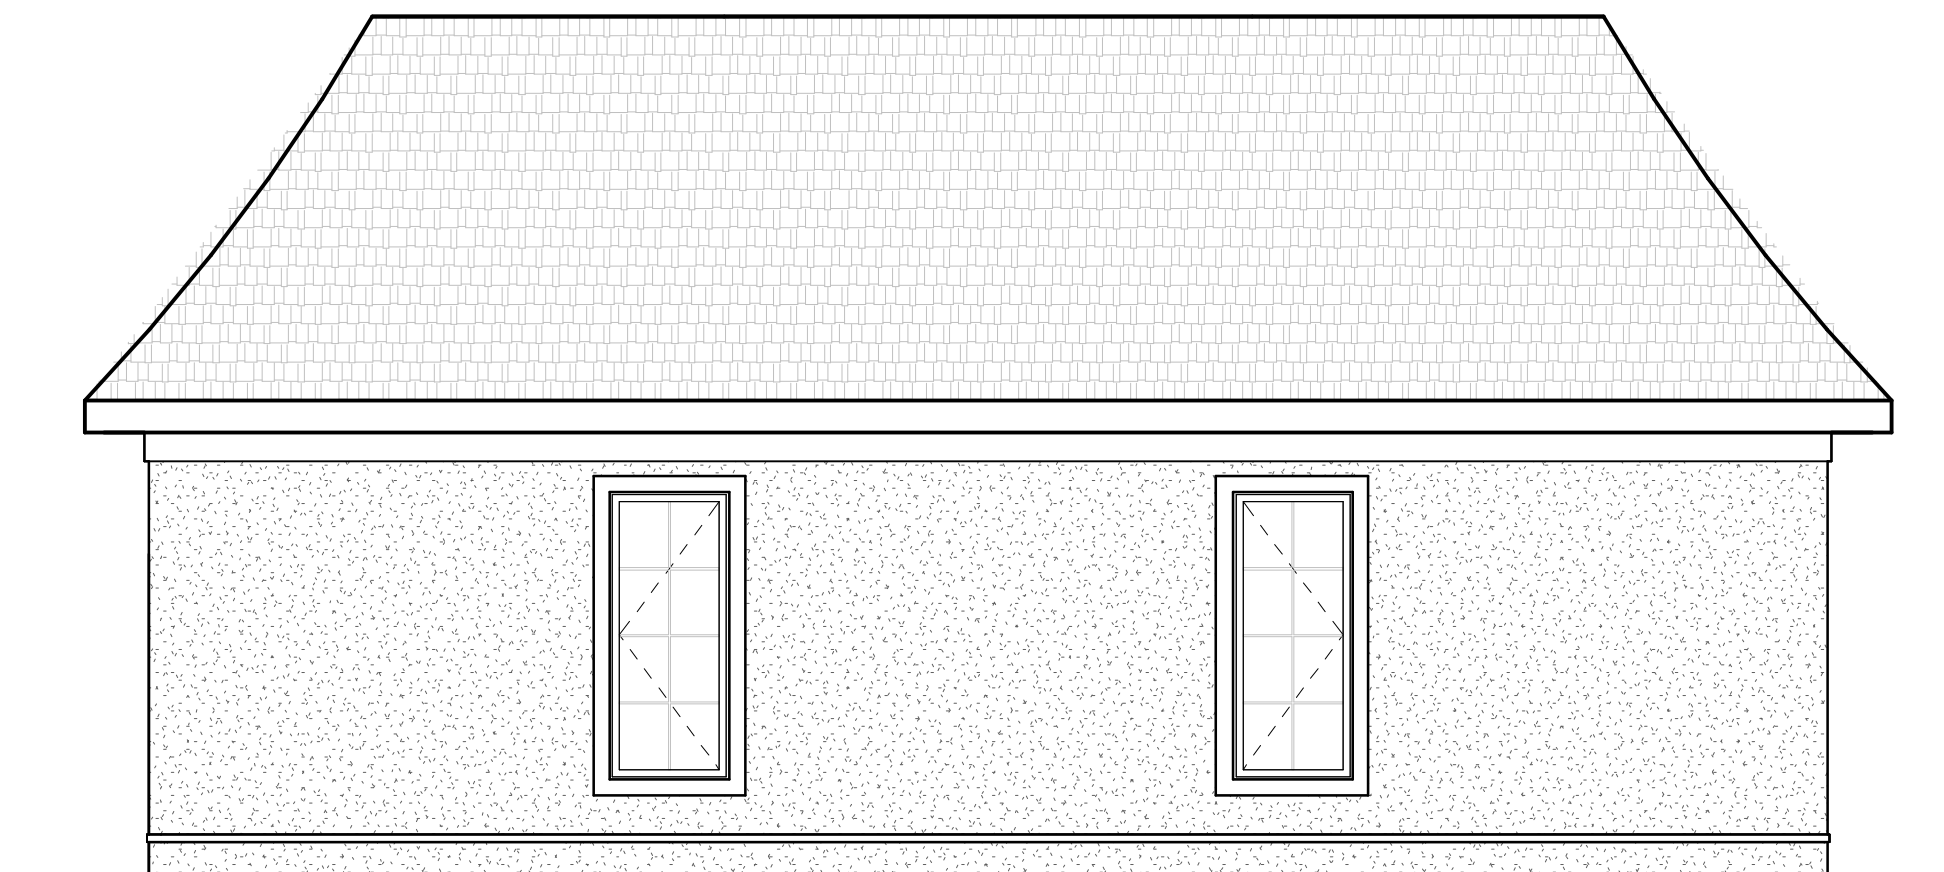


POOL HOUSE -
REAR

1/4" = 1'-0"

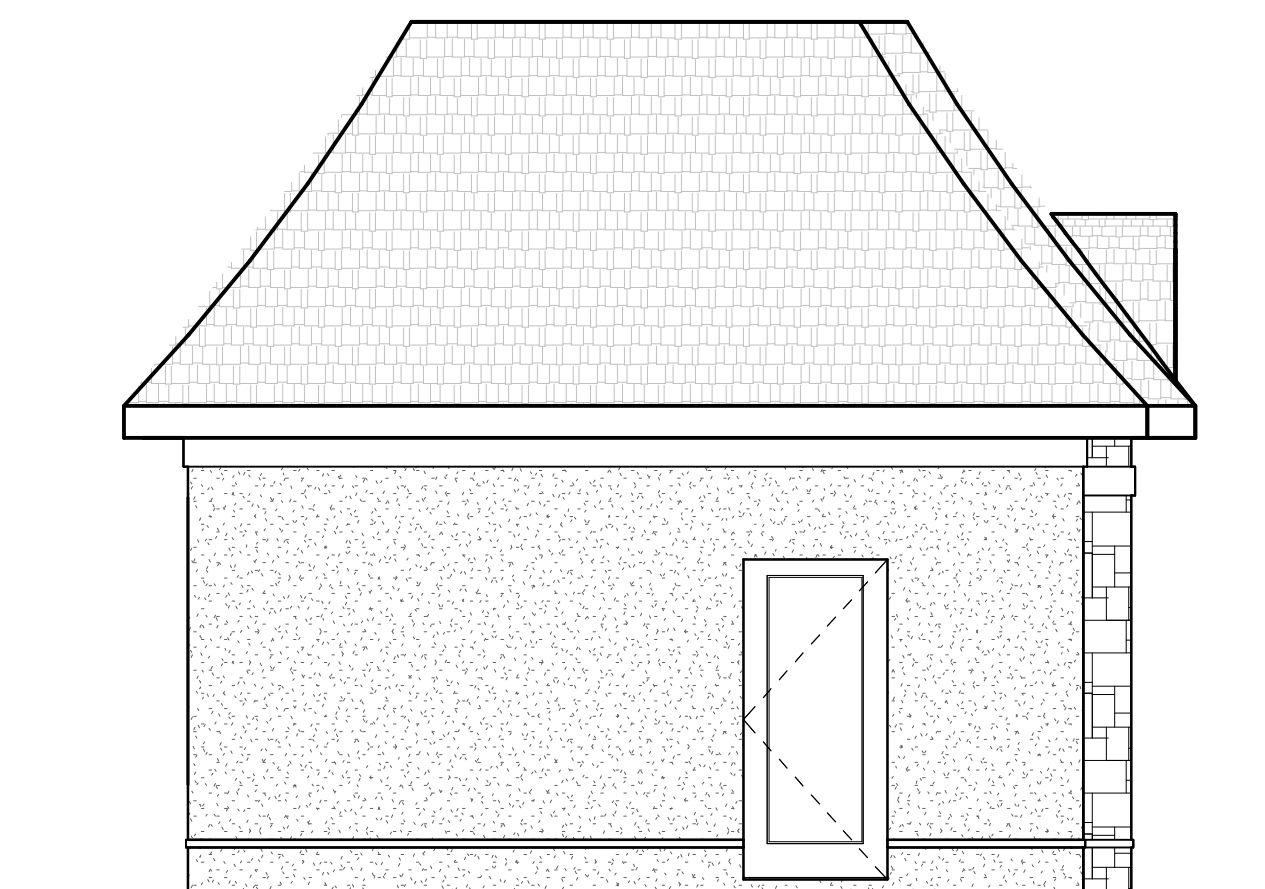

POOL HOUSE - LEFT

1/4" = 1'-0"

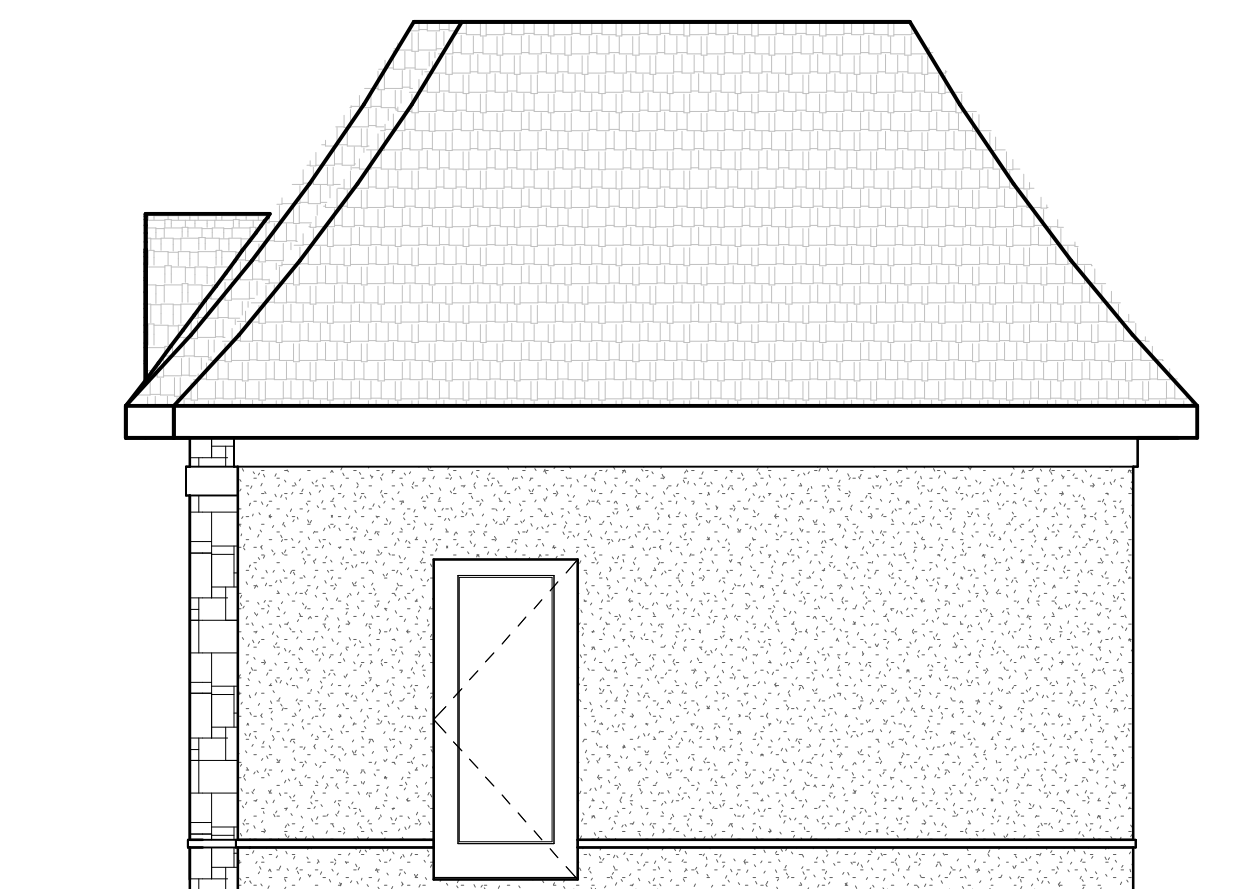

POOL HOUSE -
RIGHT

1/4" = 1'-0"