

2018 PARK PLAYGROUND IMPROVEMENTS - GROUP 2

CONTRACT 8172

ACEWOOD PARK - MUNIS # 17370 -51 -130

ELMSIDE CIRCLE PARK - MUNIS # 17371 -51 -130


MAYFAIR PARK - MUNIS # 17373 -51 -130

REGER PARK - MUNIS # 17369 -51 -130

WASHINGTON MANOR PARK - MUNIS # 17506 -51 -130

ELMSIDE CIRCLE PARK
500 ELMSIDE BLVD.
ACEWOOD PARK
1402 ACEWOOD BLVD.

MAYFAIR PARK
1102 MENDOTA ST.

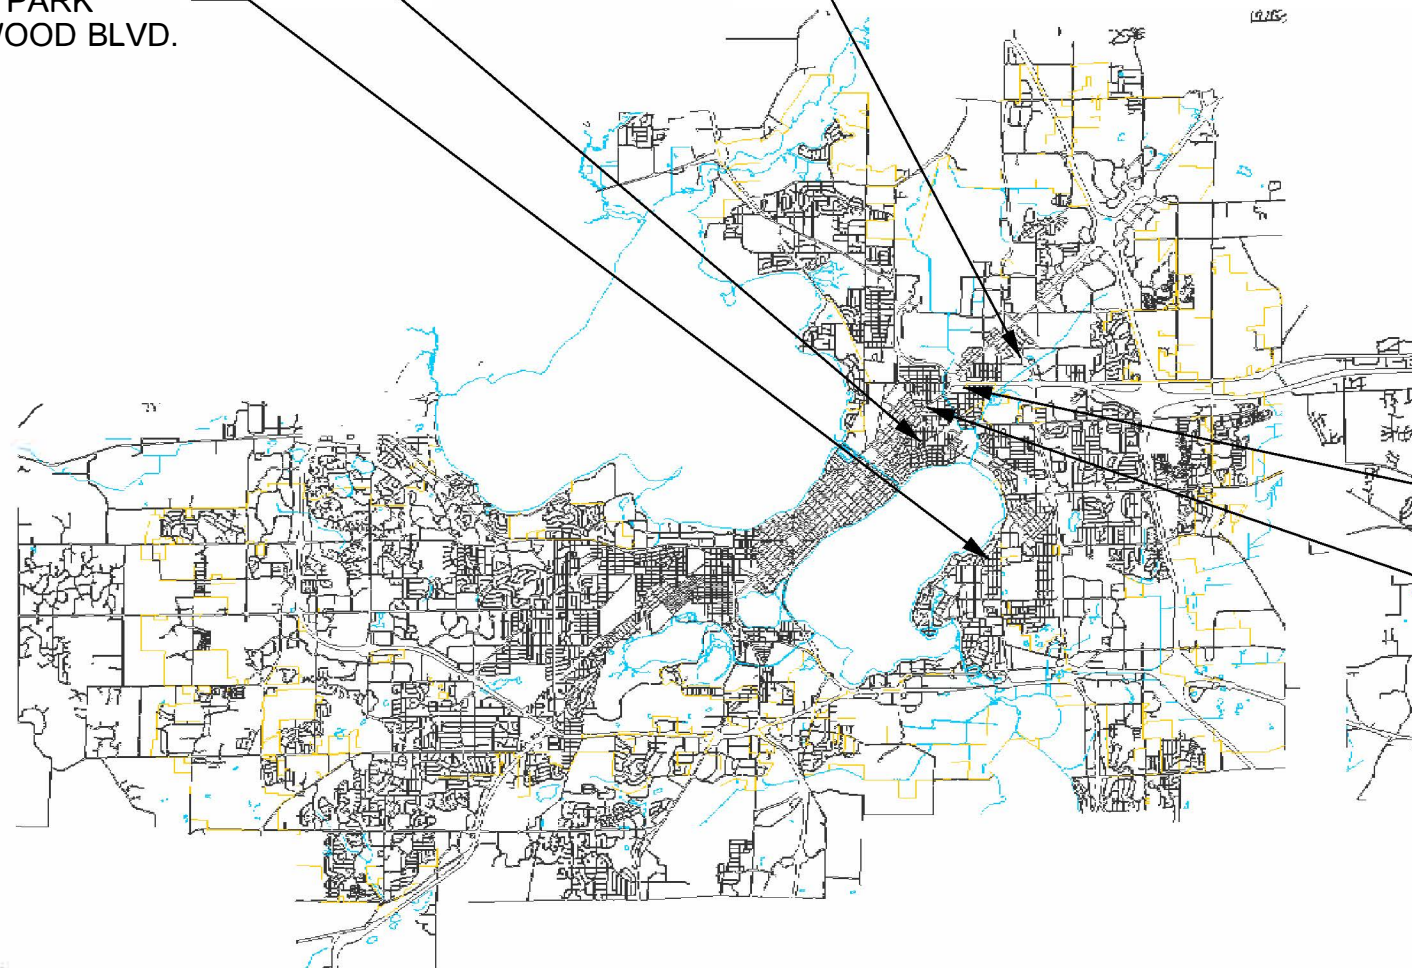

WASHINGTON MANOR PARK
801 N. OAK ST.

REGER PARK
201 OAK ST.

City of Madison
Department of Public Works
PARKS DIVISION

City-County Building, Suite 104
210 Martin Luther King, Jr. Blvd.
Madison, WI 53703

play
**MADISON
PARKS**



PROJECT:
*2018 PARK
PLAYGROUND
IMPROVEMENTS
- GROUP 2*

Although every effort has been made in preparing these plans and checking them for accuracy, the contractor and subcontractors must check all details and dimensions of their trade and be responsible for the same.

ITEM	DATE
Drawn by: MS	03/17/17


PUBLIC WORKS PROJECT #:
8172

SHEET TITLE:

SHEET NUMBER:



City of Madison
 Department of Public Works
PARKS DIVISION
 City-County Building, Suite 104
 210 Martin Luther King, Jr. Blvd.
 Madison, WI 53703

 

PROJECT:
**2018 PARK
 PLAYGROUND
 IMPROVEMENTS
 - GROUP 2**

**ACEWOOD PARK
 MADISON, WI 53704**

Although every effort has been made in preparing these plans and checking them for accuracy, the contractor and subcontractors must check all details and dimensions of their trade and be responsible for the same.

ITEM	DATE
Advised by: MS	04-12-2018

PUBLIC WORKS PROJECT #:
8172


SHEET TITLE:
SITE PLAN

SHEET NUMBER:
1.3

7400

1402

CP
 DRN
 N=
 E=
 ELE

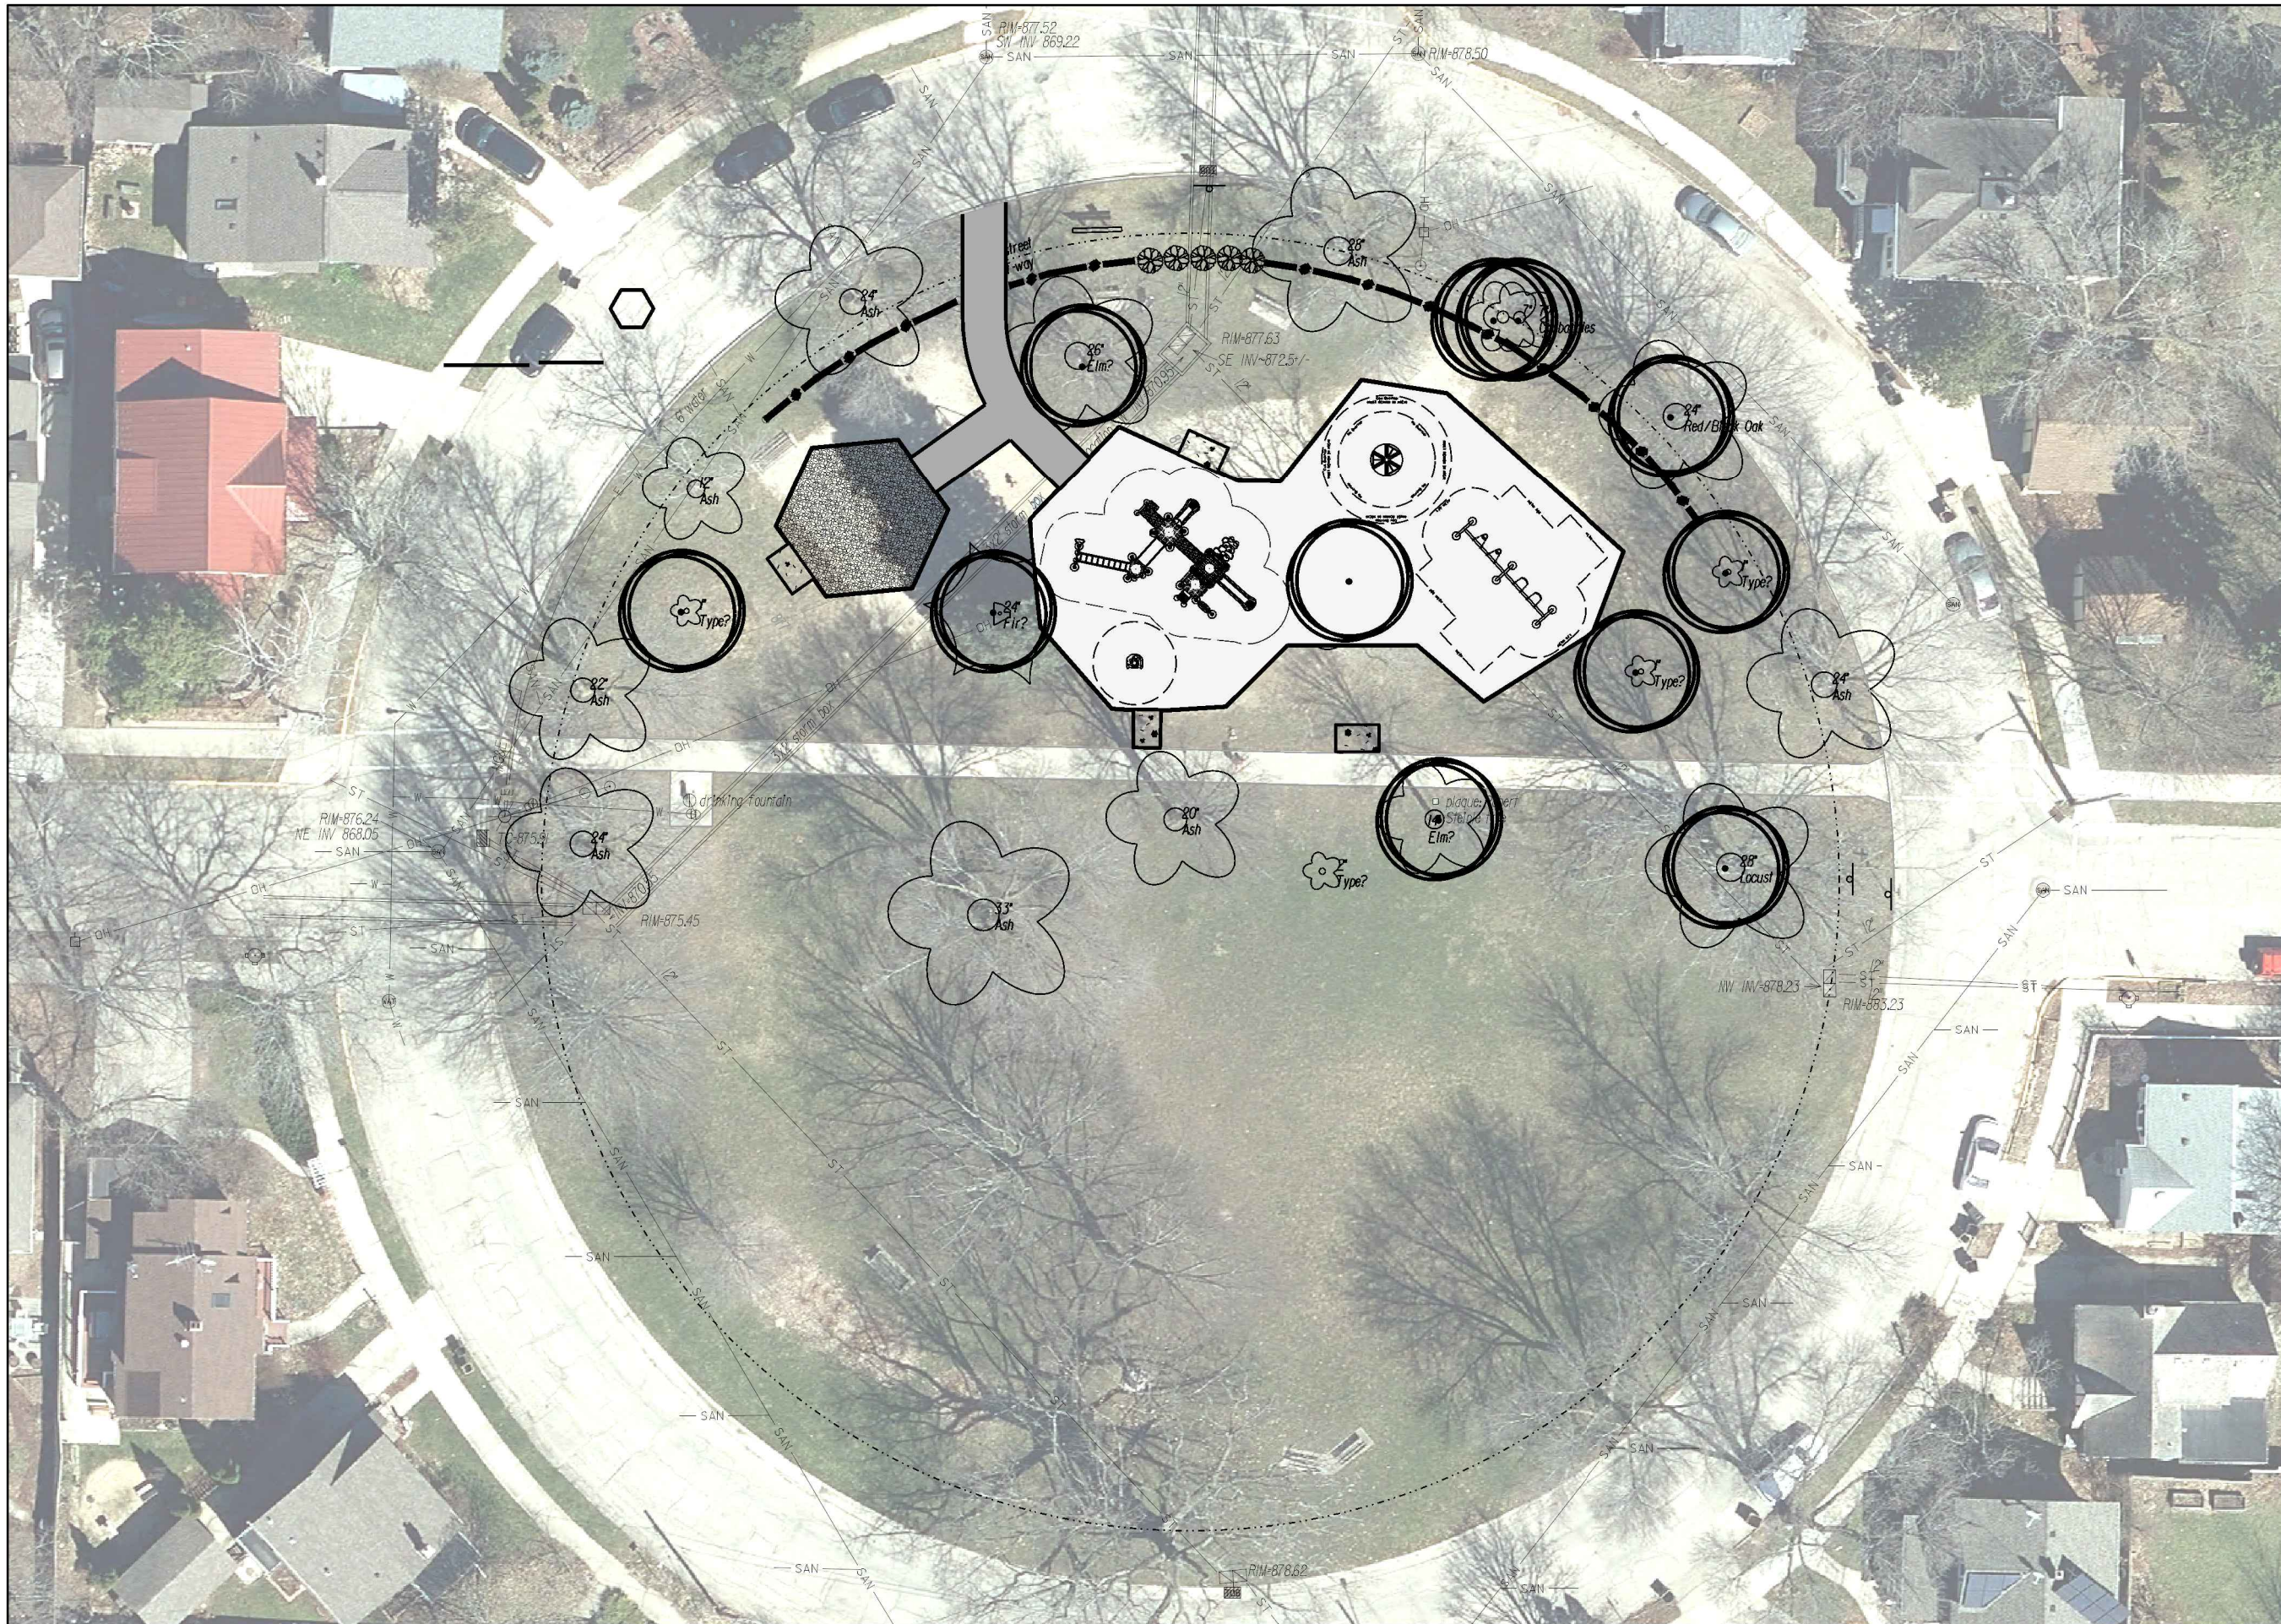


City of Madison
Department of Public Works
PARKS DIVISION

City-County Building, Suite 104
210 Martin Luther King, Jr. Blvd.
Madison, WI 53703

play
**MADISON
PARKS**

Graphical Scale

 

PROJECT:
*2018
PLAYGROUND
IMPROVEMENTS
- GROUP 2*

*ELMSIDE CIRCLE PARK
500 ELMSIDE BLVD
MADISON, WI 53704*

Although every effort has been made in preparing these plans and checking them for accuracy, the contractor and subcontractors must check all details and dimensions of their trade and be responsible for the same.

ITEM	DATE
Drawn by:	xx-xx-xxxx
Approved by:	xx-xx-xxxx

PUBLIC WORKS PROJECT #:

####






SHEET TITLE:

ELMSIDE OPTION 1

SHEET NUMBER:

L-#

  LEGEND

-  PRO. ASPHALT
-  PRO. WOOD MULCH
-  PRO. CONCRETE
-  EX. CONTOUR (INDEX)
-  EX. CONTOUR (INTER.)

NOTES

1.) THE CONTRACTOR IS RESPONSIBLE FOR REPAIRING ANY EXISTING UTILITIES, STRUCTURES, SIDEWALK, CURB, LAWN, PAVEMENT, ETC. DAMAGED THROUGH CONSTRUCTION ACTIVITIES AT THEIR OWN EXPENSE. REPAIRS MUST BE MADE IN ACCORDANCE WITH THE CITY OF MADISON STANDARD SPECIFICATIONS FOR PUBLIC WORKS CONSTRUCTION.



▲CP #CP03
MAGNAIL ASPH NW END ISLAND
N=497392.6600
E=839386.3000
ELEV=887.9200

▲CP #CP02
NAIL
N=497373.5000
E=839589.9000

City of Madison
Department of Public Works
PARKS DIVISION

City-County Building, Suite 104
210 Martin Luther King, Jr. Blvd.
Madison, WI 53703

play
**MADISON
PARKS**

Graphical Scale

0 20 ft



PROJECT:

**2018 PARK
PLAYGROUND
IMPROVEMENTS
- GROUP 2**

**MAYFAIR PARK
201 OAK STREET
MADISON, WI 53704**

Although every effort has been made in preparing these plans and checking them for accuracy, the contractor and subcontractors must check all details and dimensions of their trade and be responsible for the same.




 

ITEM	DATE
Advised by: MS	04-12-2018

PUBLIC WORKS PROJECT #:
8172

SHEET TITLE:
SITE PLAN

SHEET NUMBER:
3.3

LEGEND

  -  PRO. ASPHALT
-  PRO. WOOD MULCH
-  PRO. CONCRETE
-  EX. CONTOUR (INDEX)
-  EX. CONTOUR (INTER.)

NOTES

1.) THE CONTRACTOR IS RESPONSIBLE FOR REPAIRING ANY EXISTING UTILITIES, STRUCTURES, SIDEWALK, CURB, LAWN, PAVEMENT, ETC. DAMAGED THROUGH CONSTRUCTION ACTIVITIES AT THEIR OWN EXPENSE. REPAIRS MUST BE MADE IN ACCORDANCE WITH THE CITY OF MADISON STANDARD SPECIFICATIONS FOR PUBLIC WORKS CONSTRUCTION.

City of Madison
 Department of Public Works
PARKS DIVISION

City-County Building, Suite 104
 210 Martin Luther King, Jr. Blvd.
 Madison, WI 53703

play
MADISON
PARKS

Graphical Scale
 0 20 ft



PROJECT:
2018 PARK
PLAYGROUND
IMPROVEMENTS
- GROUP 2

REGER PARK
201 OAK STREET
MADISON, WI 53704

Although every effort has been made in preparing these plans and checking them for accuracy, the contractor and subcontractors must check all details and dimensions of their trade and be responsible for the same.

ITEM	DATE
Advised by: MS	04-12-2018






PUBLIC WORKS PROJECT #:
8172

SHEET TITLE:
SITE PLAN

SHEET NUMBER:
2.3

  


LEGEND

-  PRO. ASPHALT
-  PRO. WOOD MULCH
-  PRO. CONCRETE
-  EX. CONTOUR (INDEX)
-  EX. CONTOUR (INTER.)

NOTES

1.) THE CONTRACTOR IS RESPONSIBLE FOR REPAIRING ANY EXISTING UTILITIES, STRUCTURES, SIDEWALK, CURB, LAWN, PAVEMENT, ETC. DAMAGED THROUGH CONSTRUCTION ACTIVITIES AT THEIR OWN EXPENSE. REPAIRS MUST BE MADE IN ACCORDANCE WITH THE CITY OF MADISON STANDARD SPECIFICATIONS FOR PUBLIC WORKS CONSTRUCTION.


△CP #CP05
 MAGNAIL ASPH Z=2017
 N=495291.8400
 E=832216.0300
 ELEV=855.7800

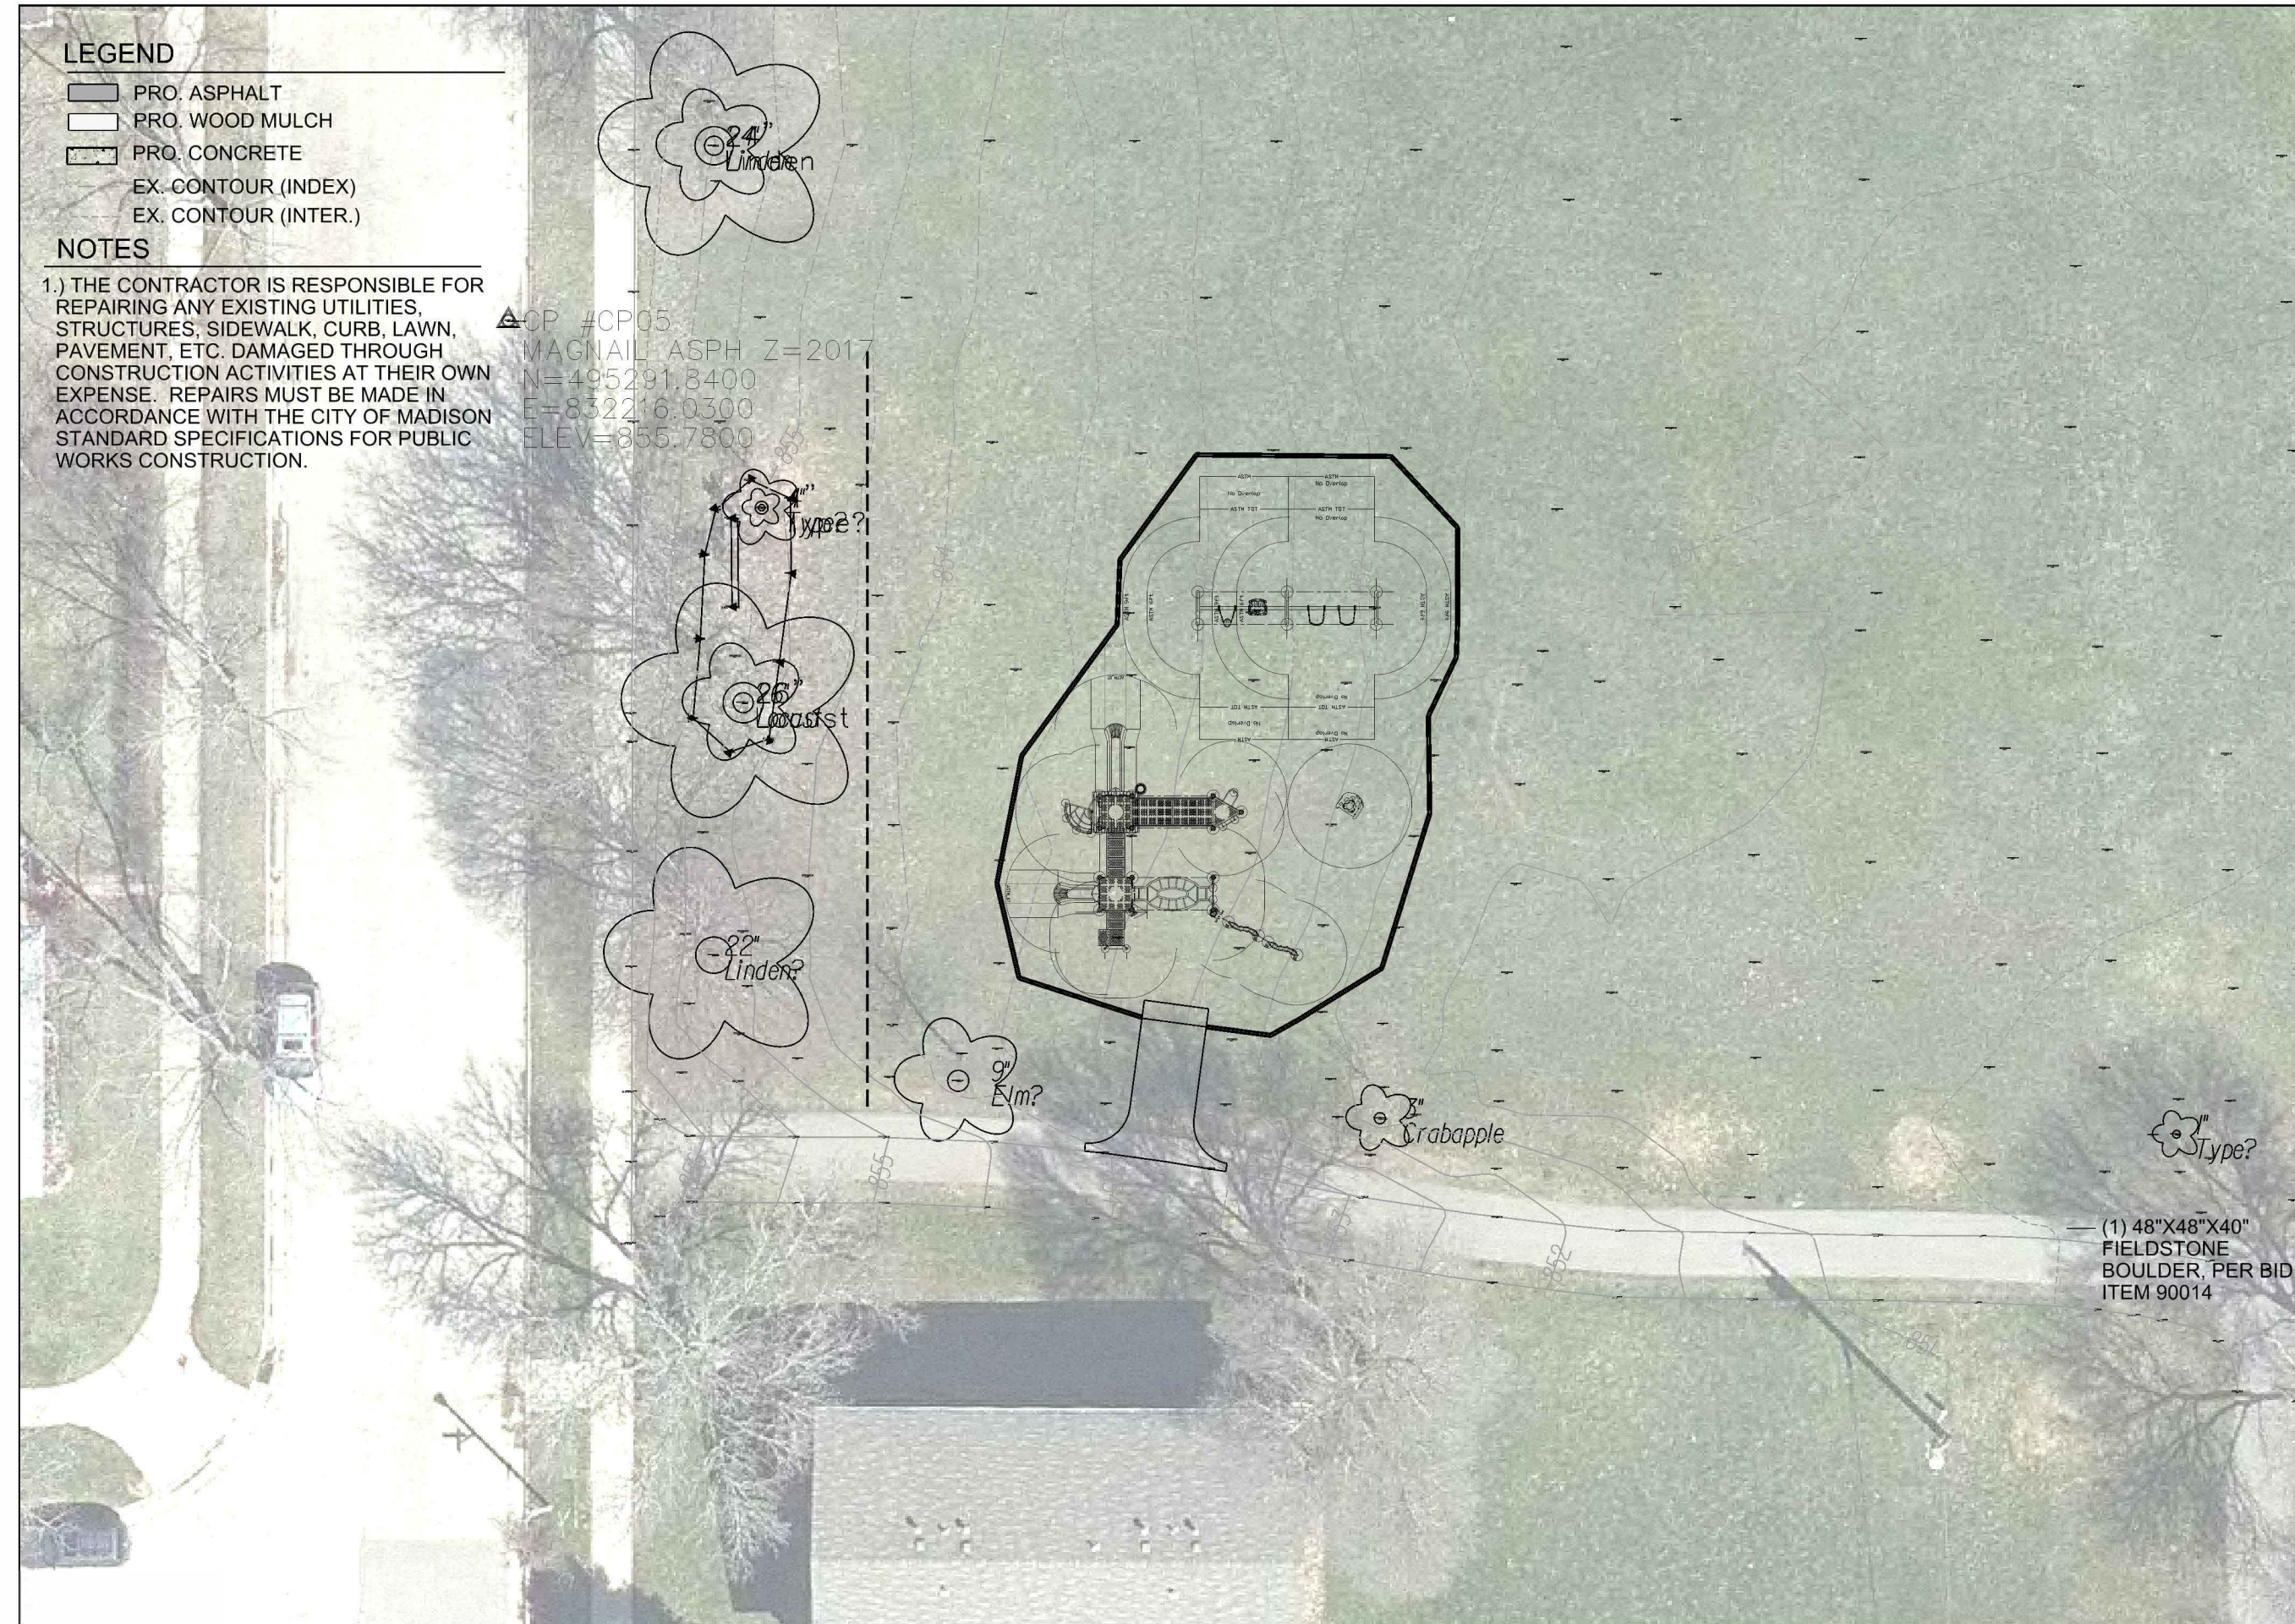

City of Madison
 Department of Public Works
PARKS DIVISION

City-County Building, Suite 104
 210 Martin Luther King, Jr. Blvd.
 Madison, WI 53703

play
**MADISON
 PARKS**

 

PROJECT:
**2018 PARK
 PLAYGROUND
 IMPROVEMENTS
 - GROUP 2**

**WASHINGTON
 MANOR PARK
 201 OAK STREET
 MADISON, WI
 53704**

Although every effort has been made in preparing these plans and checking them for accuracy, the contractor and subcontractors must check all details and dimensions of their trade and be responsible for the same.

ITEM	DATE
Advised by: MS	04-12-2018

PUBLIC WORKS PROJECT #:
8172

SHEET TITLE:
SITE PLAN

SHEET NUMBER:
4.3