



Change of Premises

Fee: \$25.00

City of Madison Clerk
210 MLK Jr Blvd, Room 103
Madison, WI 53703
licensing@cityofmadison.com
608-266-4601

Class A: ☐ Beer, ☐ Liquor, ☐ Cider
Class B: ☒ Beer, ☒ Liquor,
☒ Class C Wine

(Agenda Item Number)

(Legistar file number)

LICPCW-2019-00404

(License number)

13
(Alder District #)

306
(Police Sector)

Office Use Only

Licensed Premises Information

This application modifies existing alcohol license number: 1268-792

Business dba Name: Madison Labor Temple Association

Licensed Address: 1602 South Park St.

Liquor/Beer Agent Name: Garnet Monthie

76 % Alcohol, 24 % Food, 0 % Other Alder, District #: 13 Police Sector:

Corporate Information

Business Legal Name (as on WI State Sellers Permit): Madison Labor Temple Association

Business Mailing Address: 1602 S. Park St. Room 106

Business Contact Name, Position: David Poklinkoski

Business Phone: 608-770-8896 Business Email: ibew2304@att.net

Current Capacity (indoor): 100 Current Capacity (outdoor): Ø

Proposed Capacity (indoor): Proposed Capacity (outdoor): Ø

If your capacity is increasing, contact Building Inspection: (608) 266-4551, binspection@cityofmadison.com

Description of Proposed Changes:

Restriction of the license to cover the Bar
for service / consumption and storage in
mechanical room.


☒ Detailed Floor Plans included (required)


Darci Poklinkoski, 5-6-2019
Authorized Signature Date

☒ Orange sign and business card issued

☒ "License Renewals & Changes" brochure with next steps issued

Office Use Only

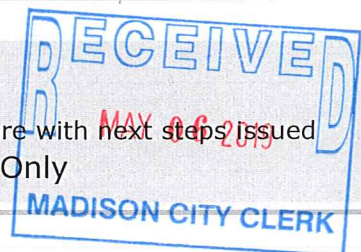

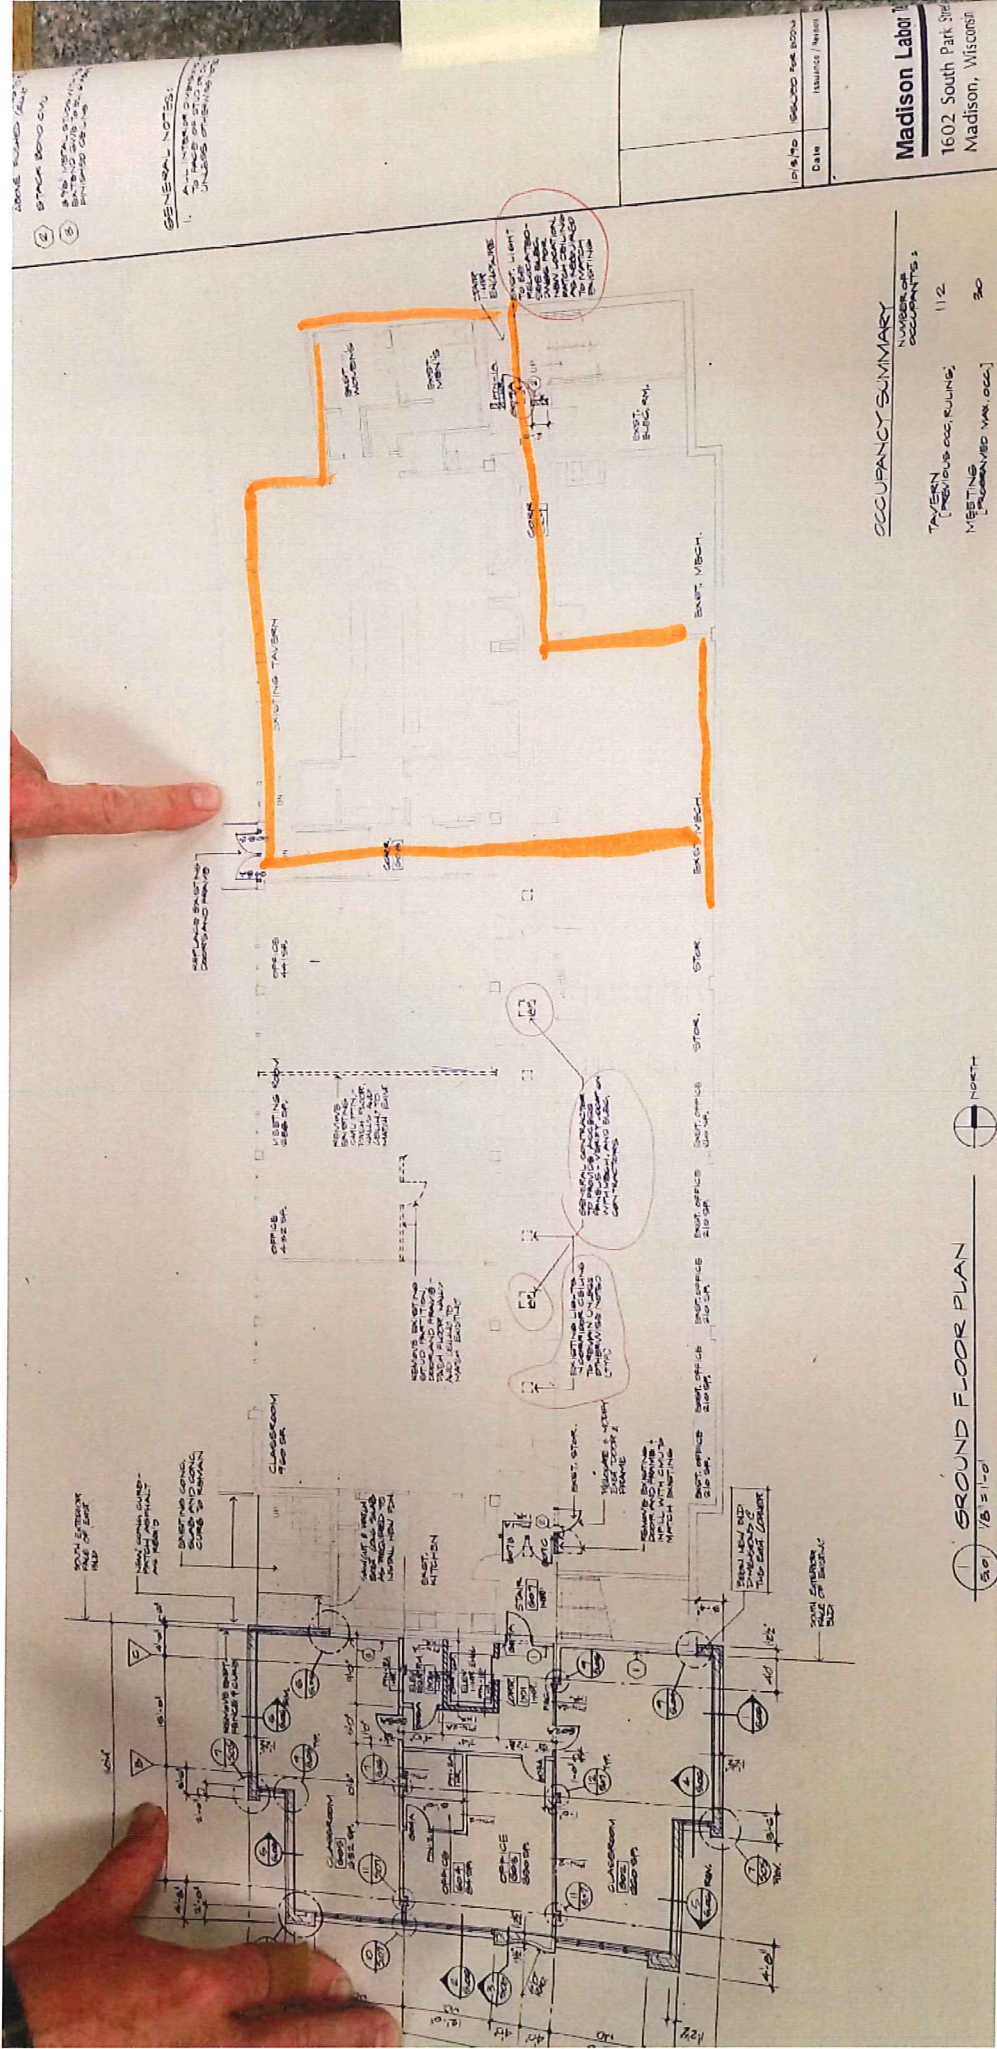

GENERAL NOTES:
 1. ALL DIMENSIONS ARE IN FEET AND INCHES.
 2. ALL WORK IS TO BE DONE IN ACCORDANCE WITH THE LATEST EDITIONS OF THE BUILDING CODES AND STANDARDS.
 3. THE CONTRACTOR SHALL BE RESPONSIBLE FOR OBTAINING ALL NECESSARY PERMITS AND APPROVALS.

DATE: 10/15/20
 DRAWN BY: J. SMITH
 CHECKED BY: M. JONES

Madison Labor
 1602 South Park Street
 Madison, Wisconsin

OCCUPANCY SUMMARY

NUMBER OF OCCUPANTS:
TAVERN (PREVIOUS OCC. RULING): 11/2
MEETING (PREVIOUS OCC. RULING): 30

GROUND FLOOR PLAN
 1/8" = 1'-0"

