


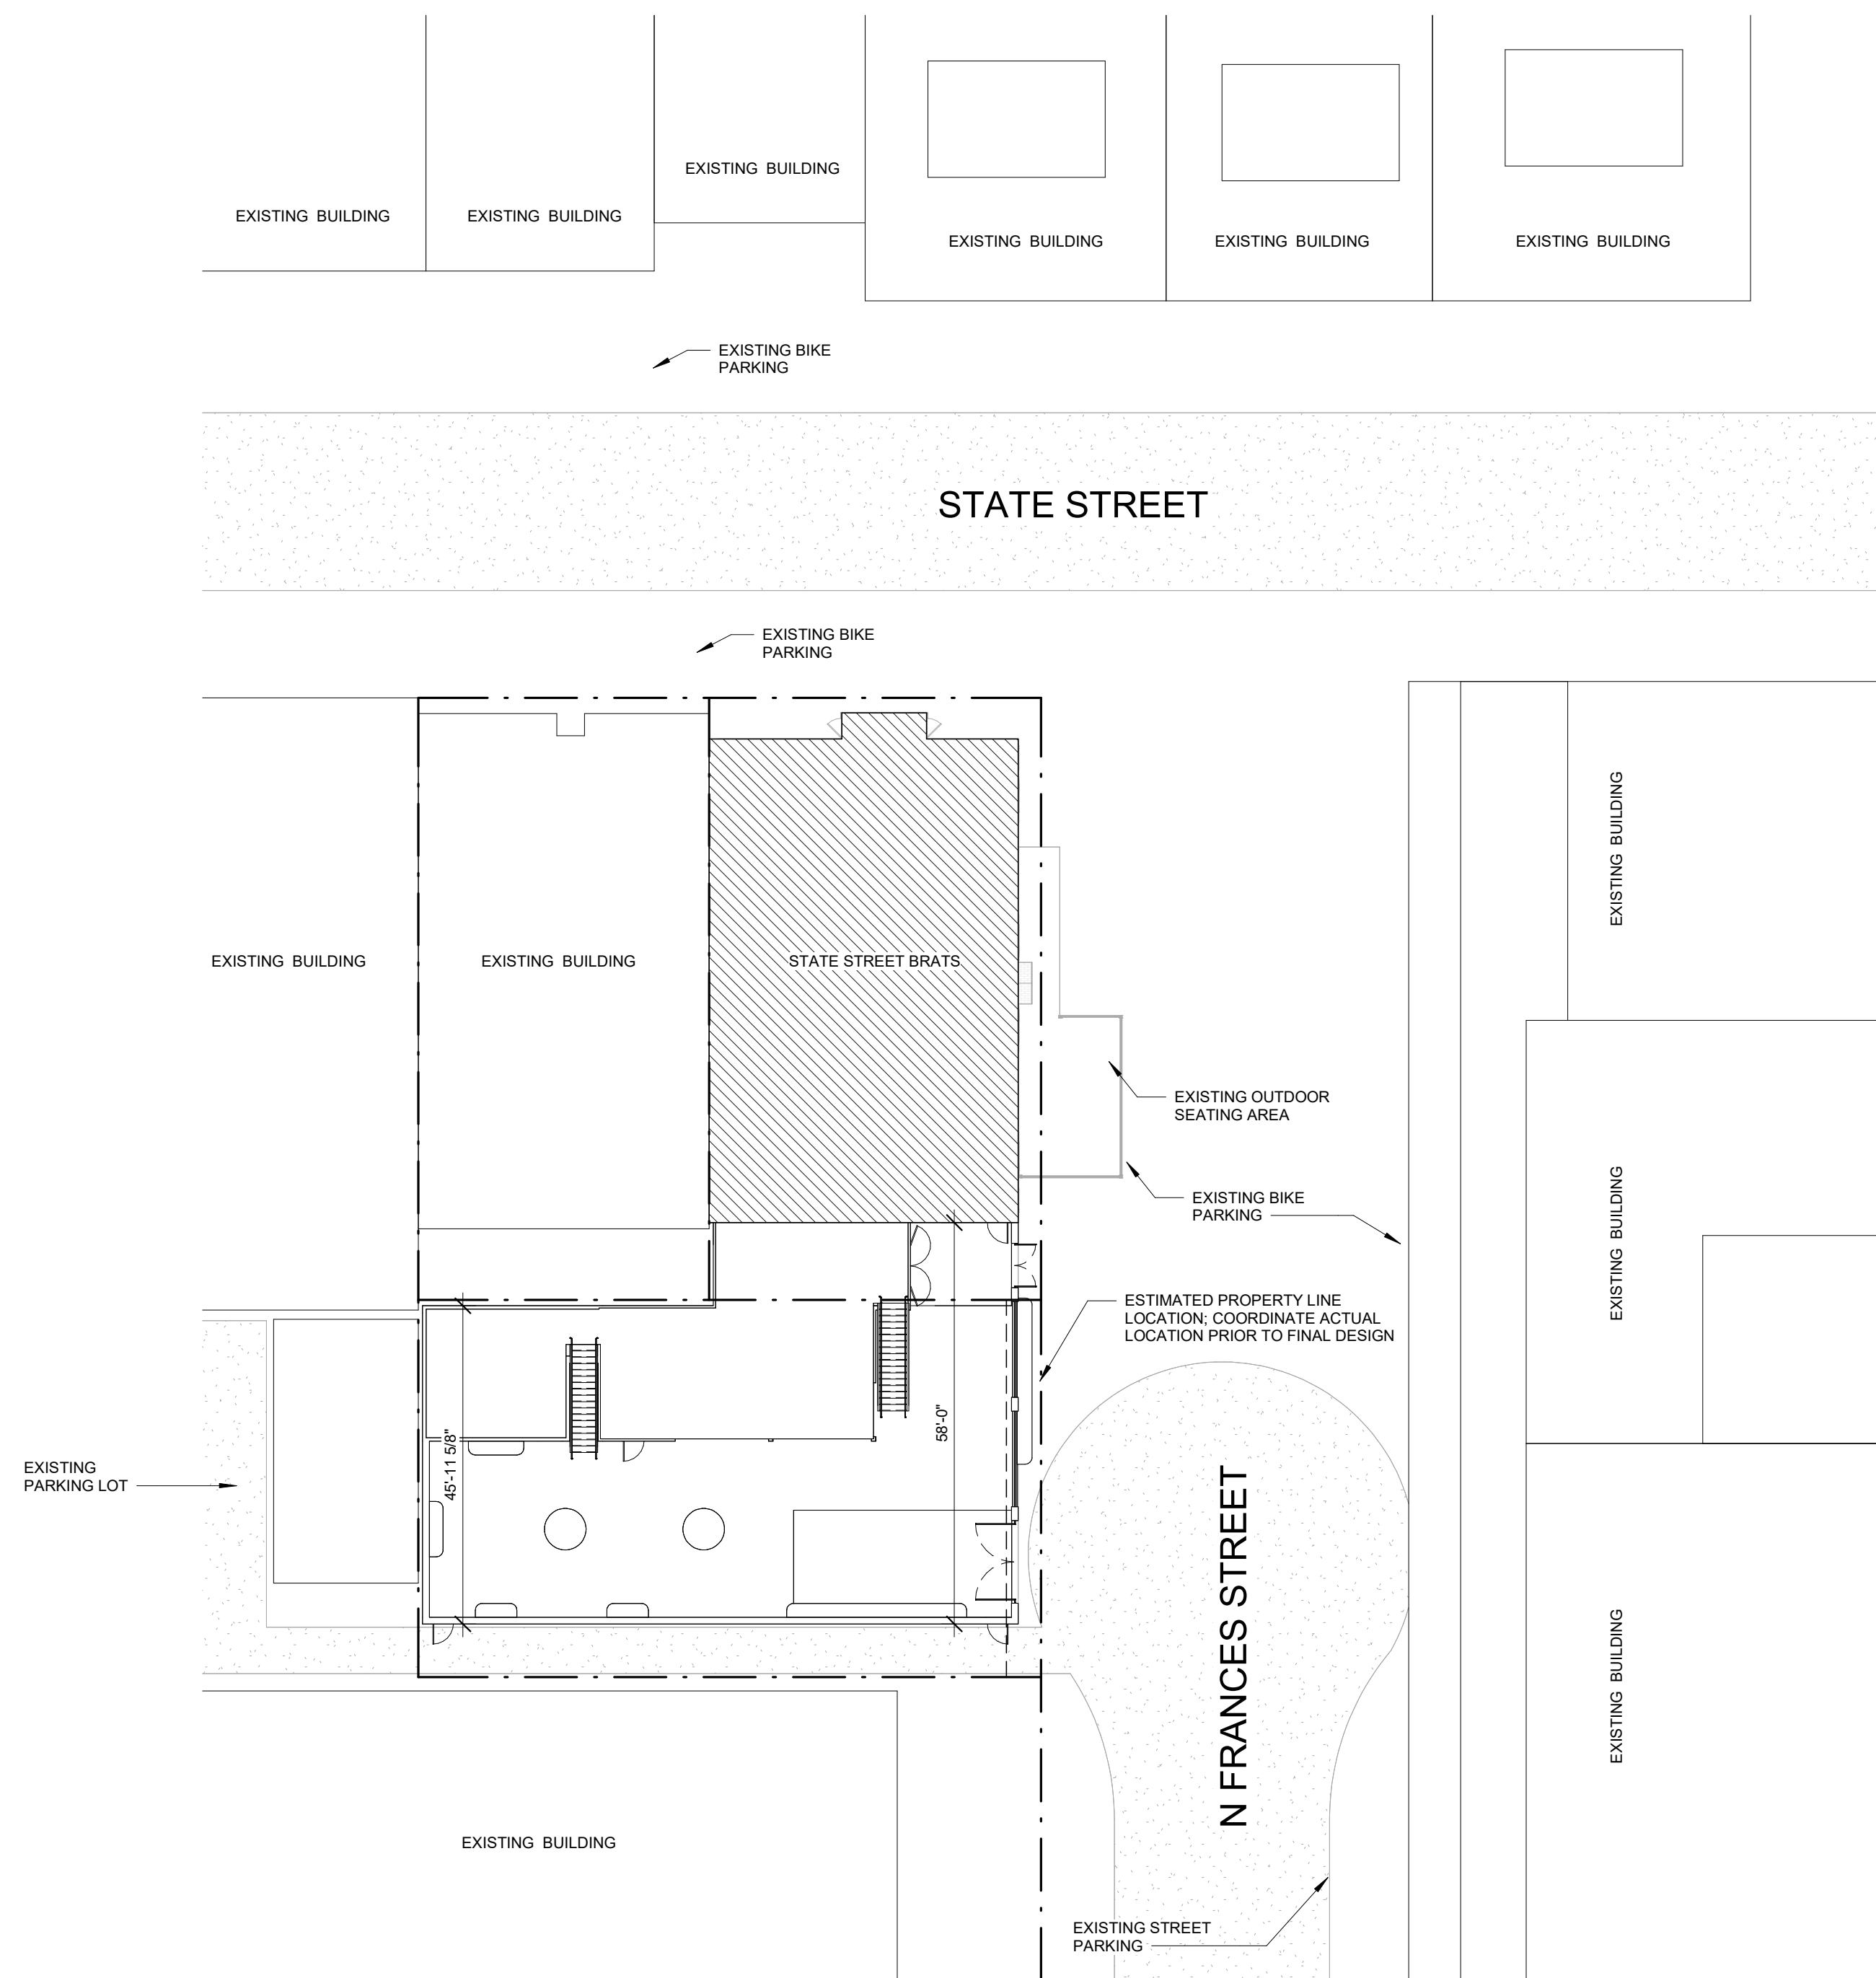


# STATE STREET BRATS BIER GARDEN

## ARCHITECTURE SITE PLAN

DESIGN PARTNERS


**Sketchworks**  
architecture *llc*

2501 PARMENTER STREET, SUITE 300A • MIDDLETON, WI 53562 • 608-836-7570  
© SKETCHWORKS ARCHITECTURE, LLC, 2024

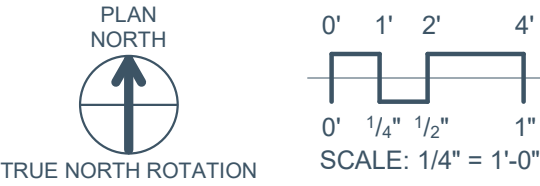

DATE: 06/16/2026 1 OF 4


DEVELOPMENT PARTNERS

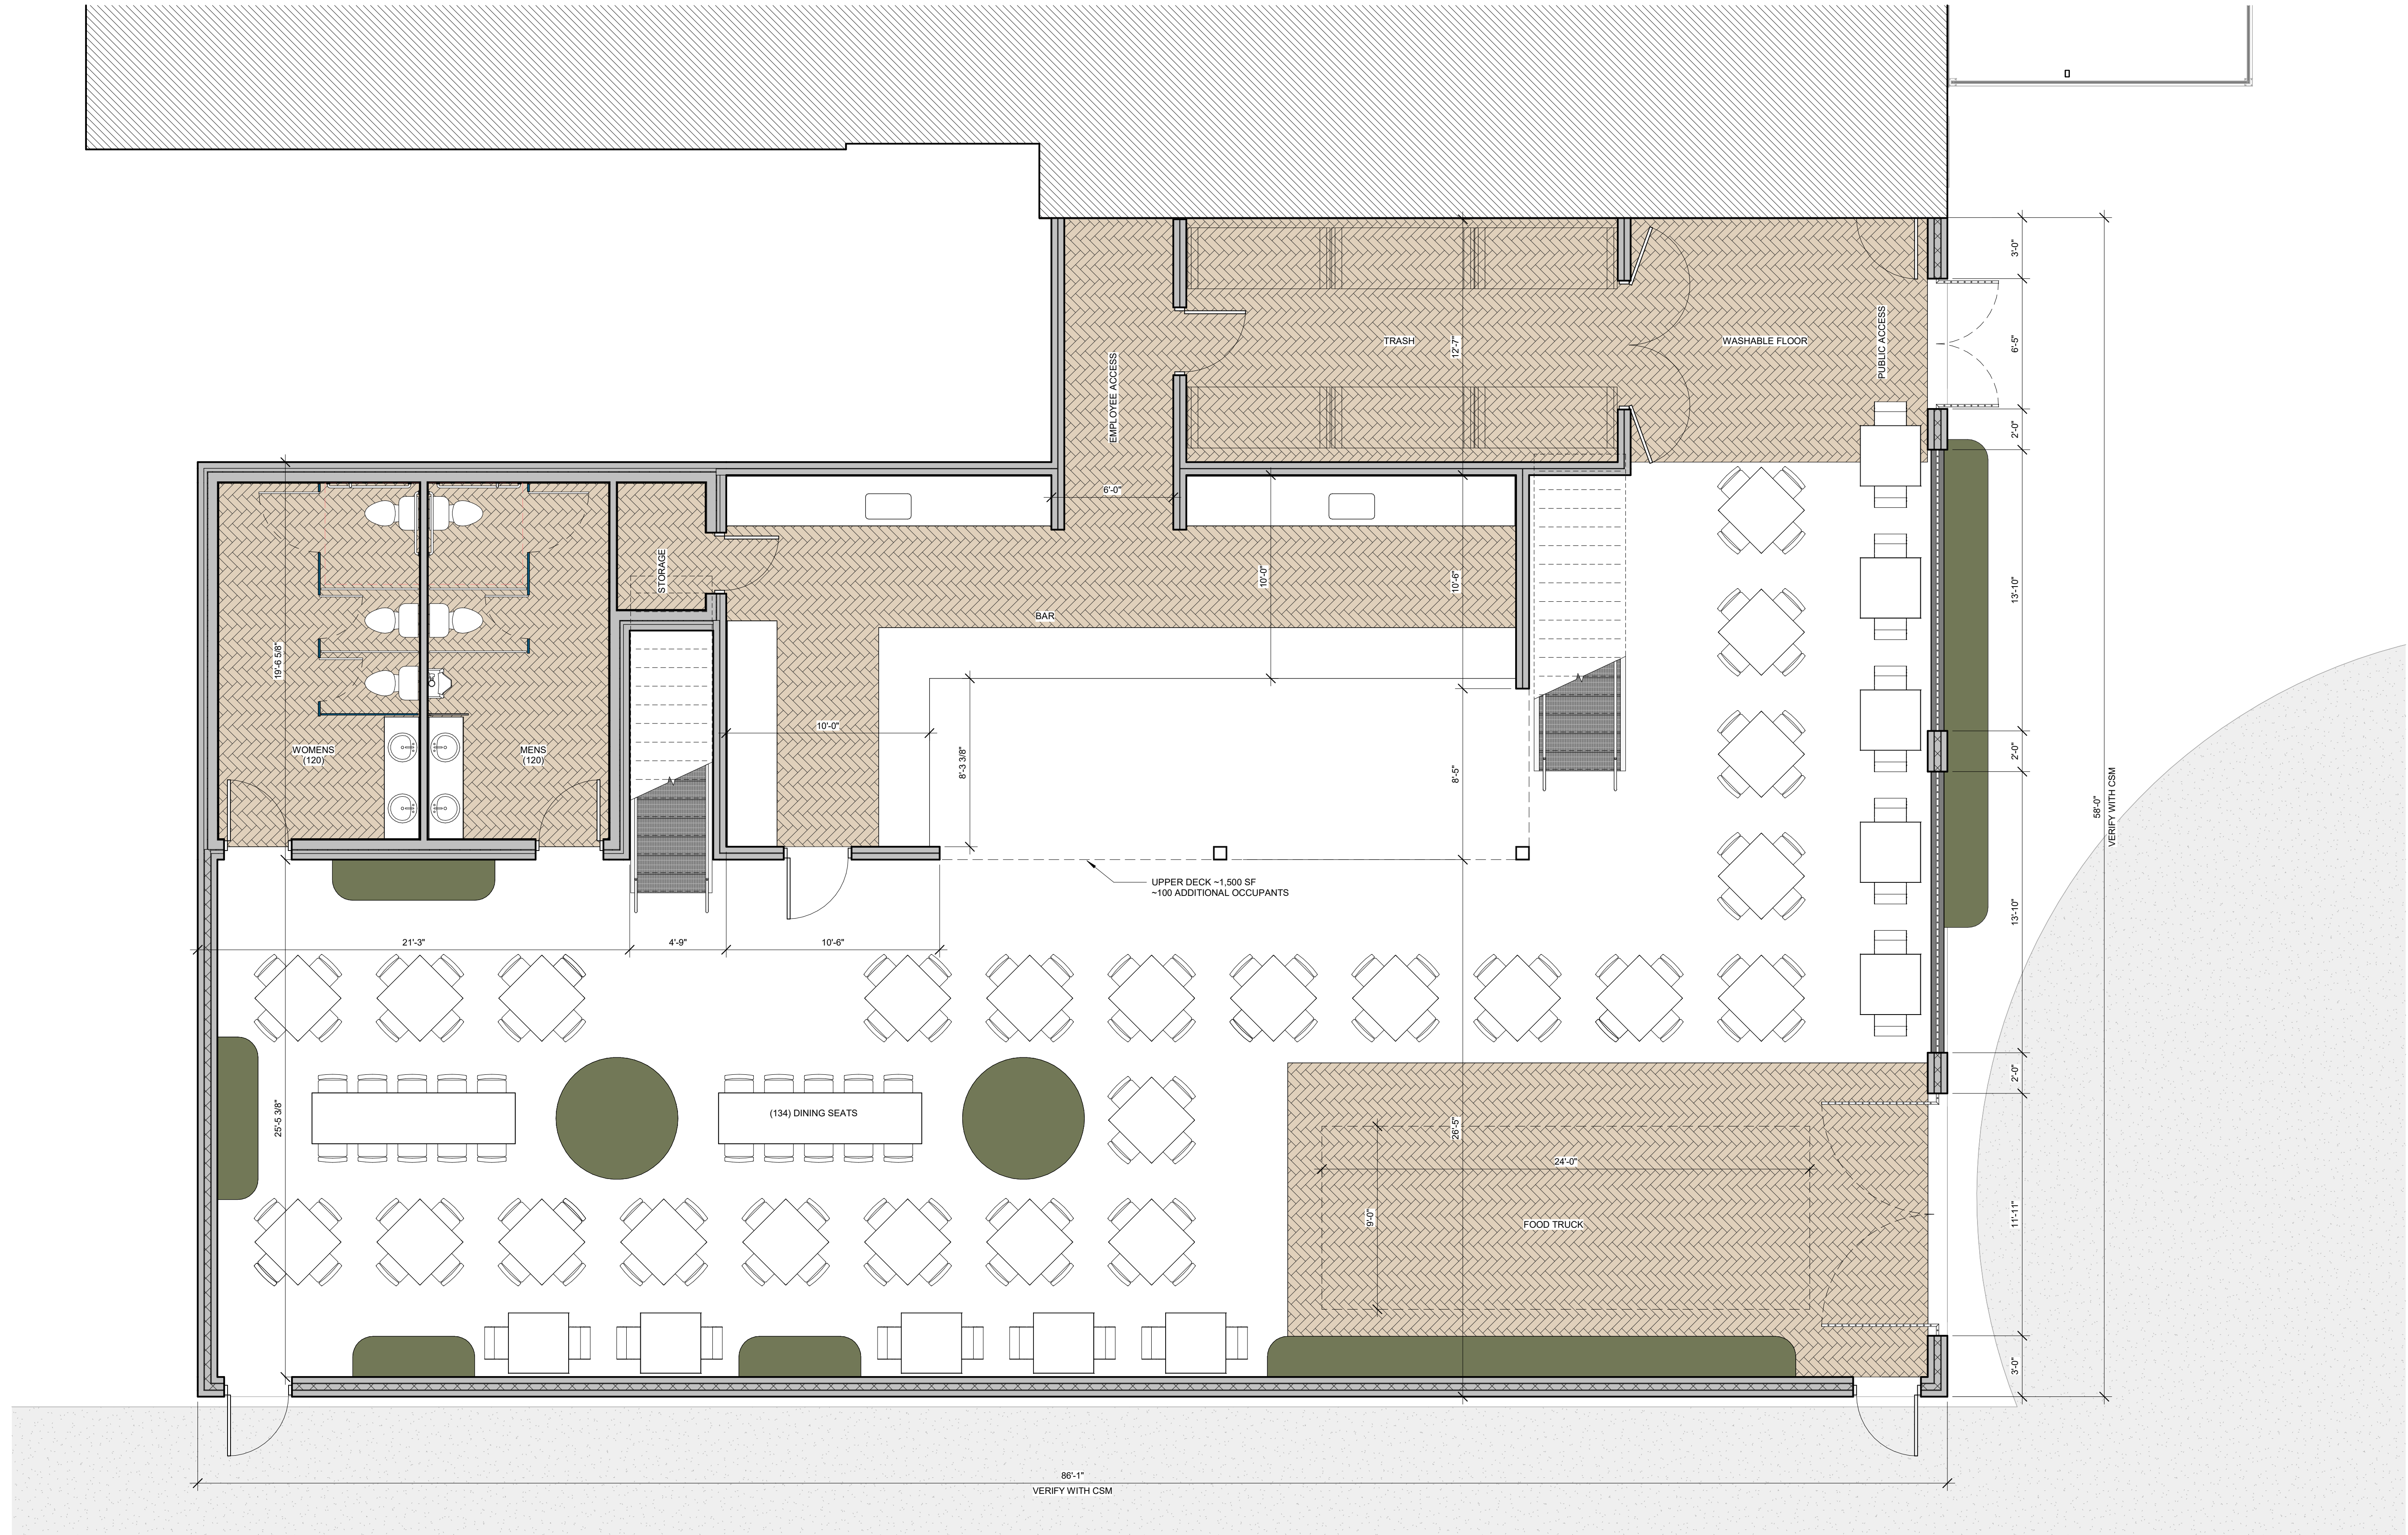

# STATE STREET BRATS BIER GARDEN

## OPTION 1 - GARDEN PLAN

DATE: 06/16/2026 2 OF 4

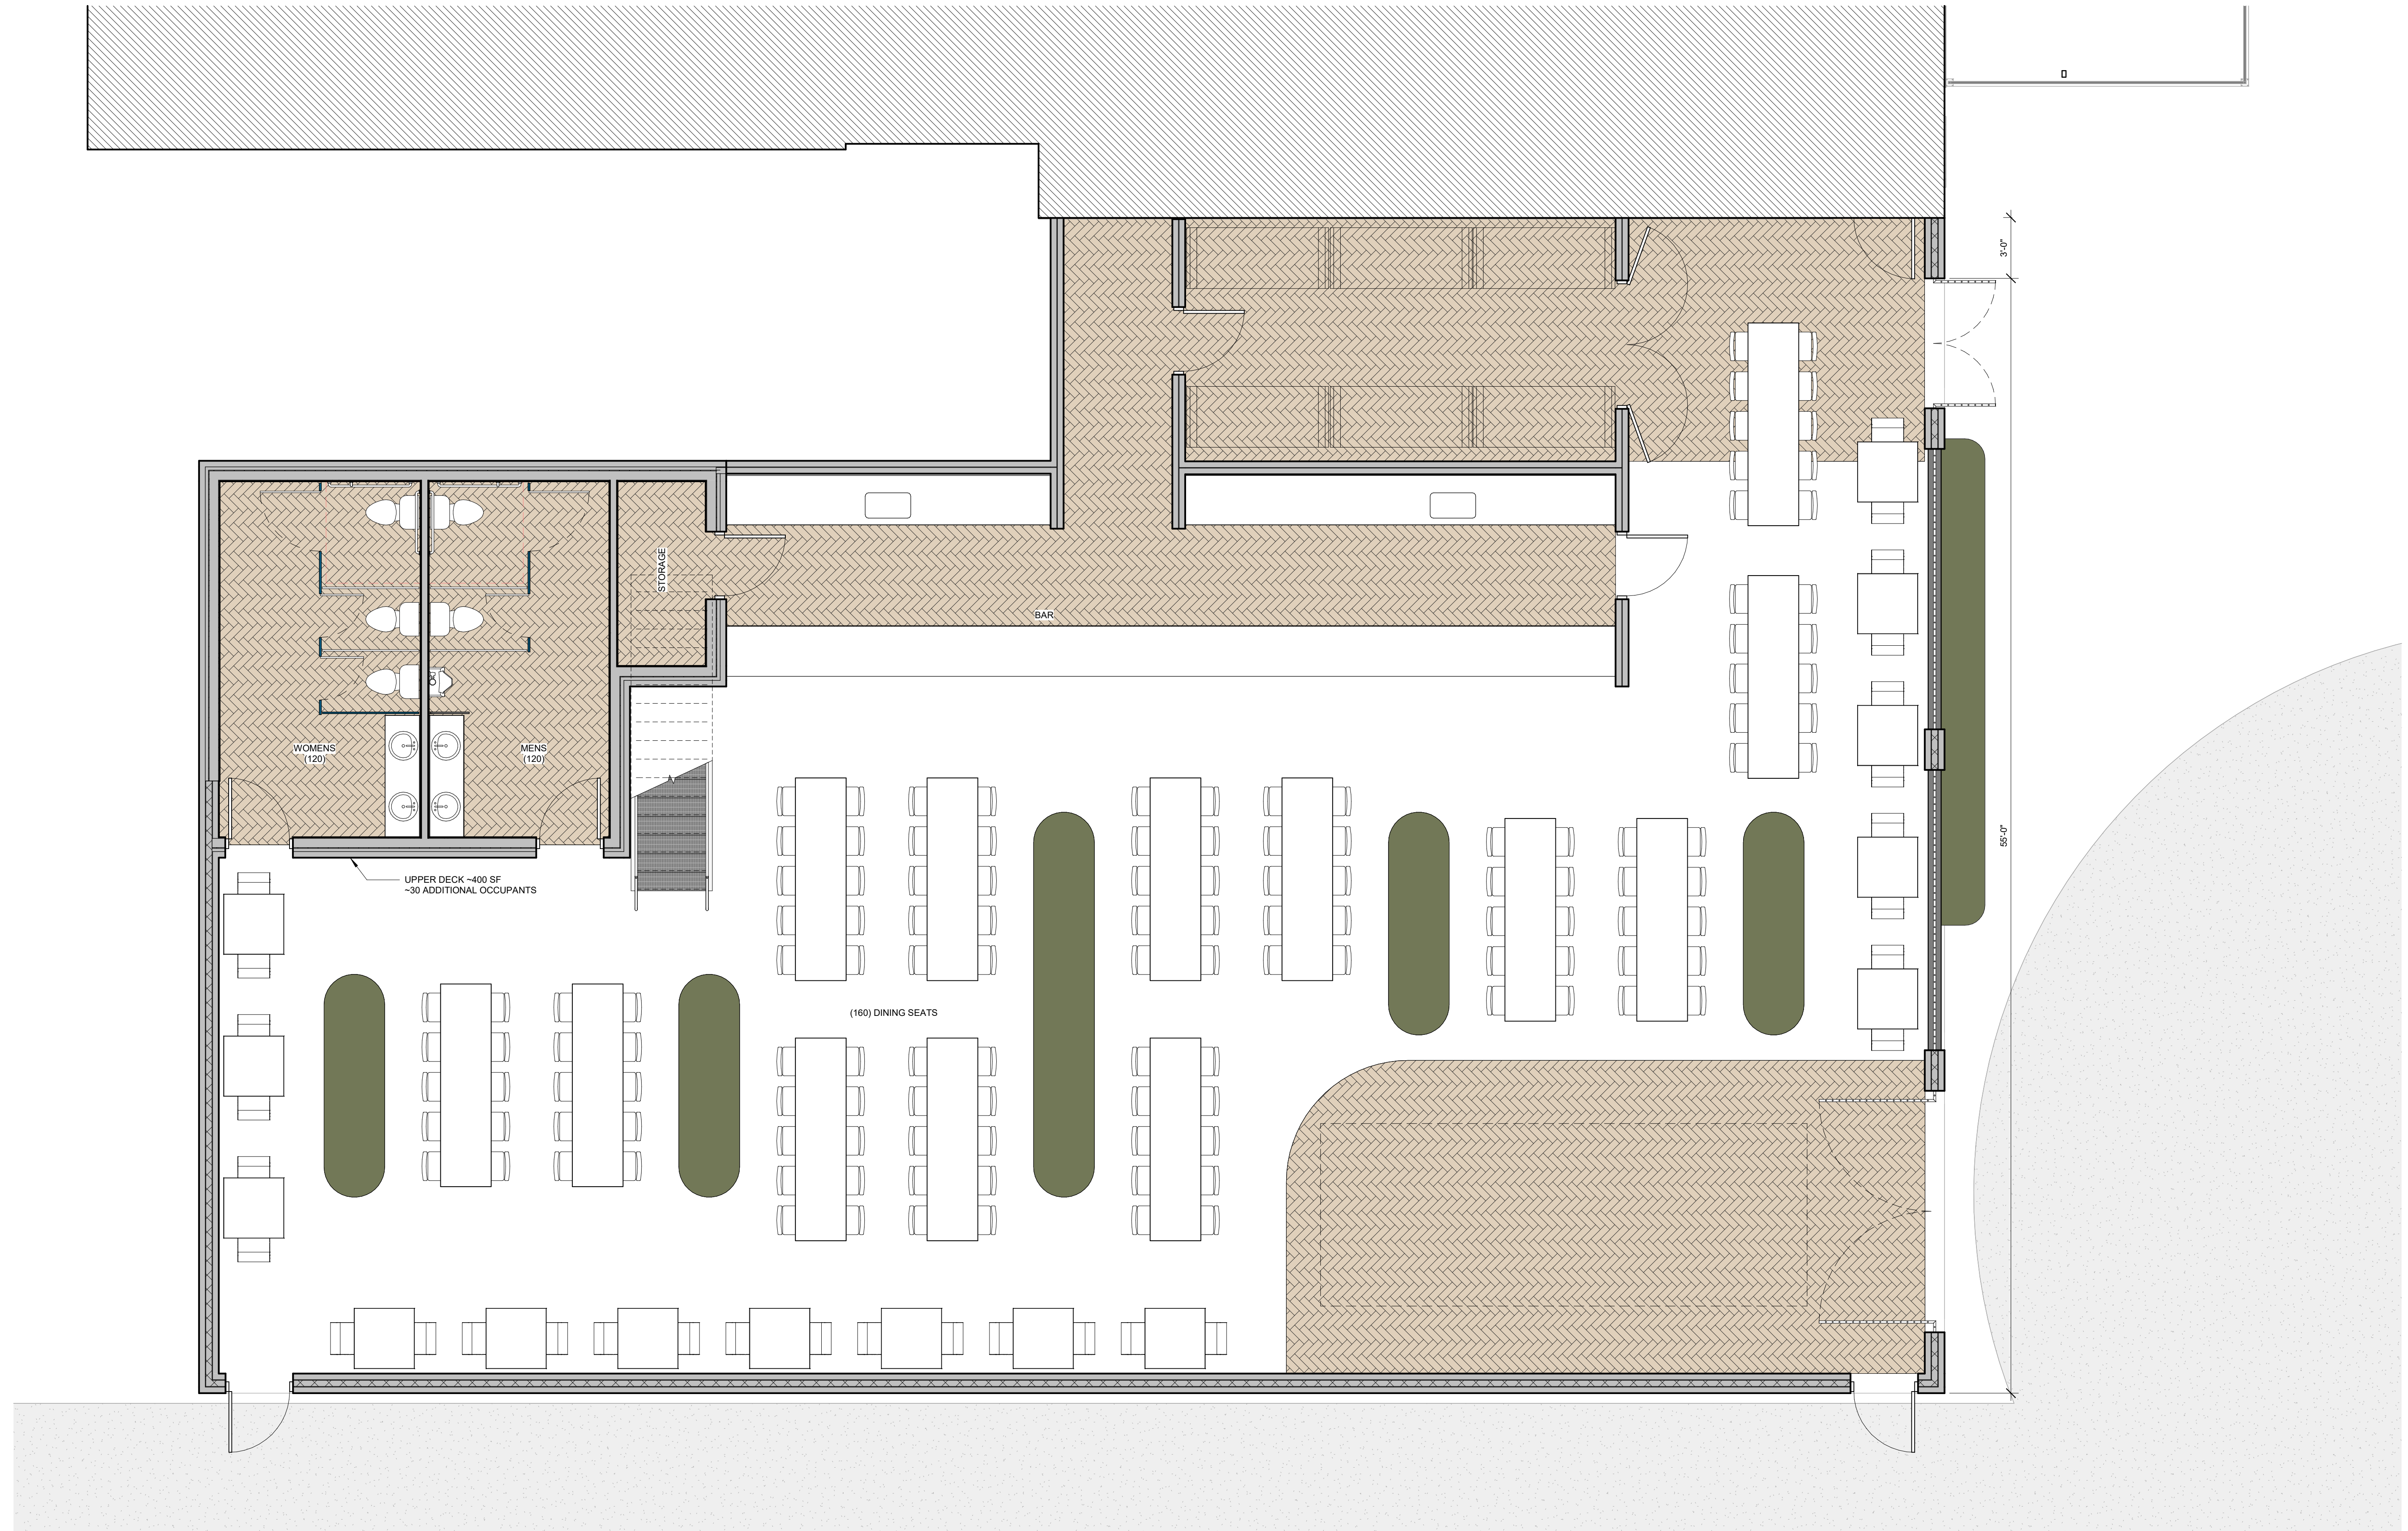


# STATE STREET BRATS BIER GARDEN

## OPTION 2 - GARDEN PLAN

DATE: 06/16/2026

3 OF 4

0' 1' 2' 4'  
0' 1/4" 1/2" 1"  
SCALE: 1/4" = 1'-0"

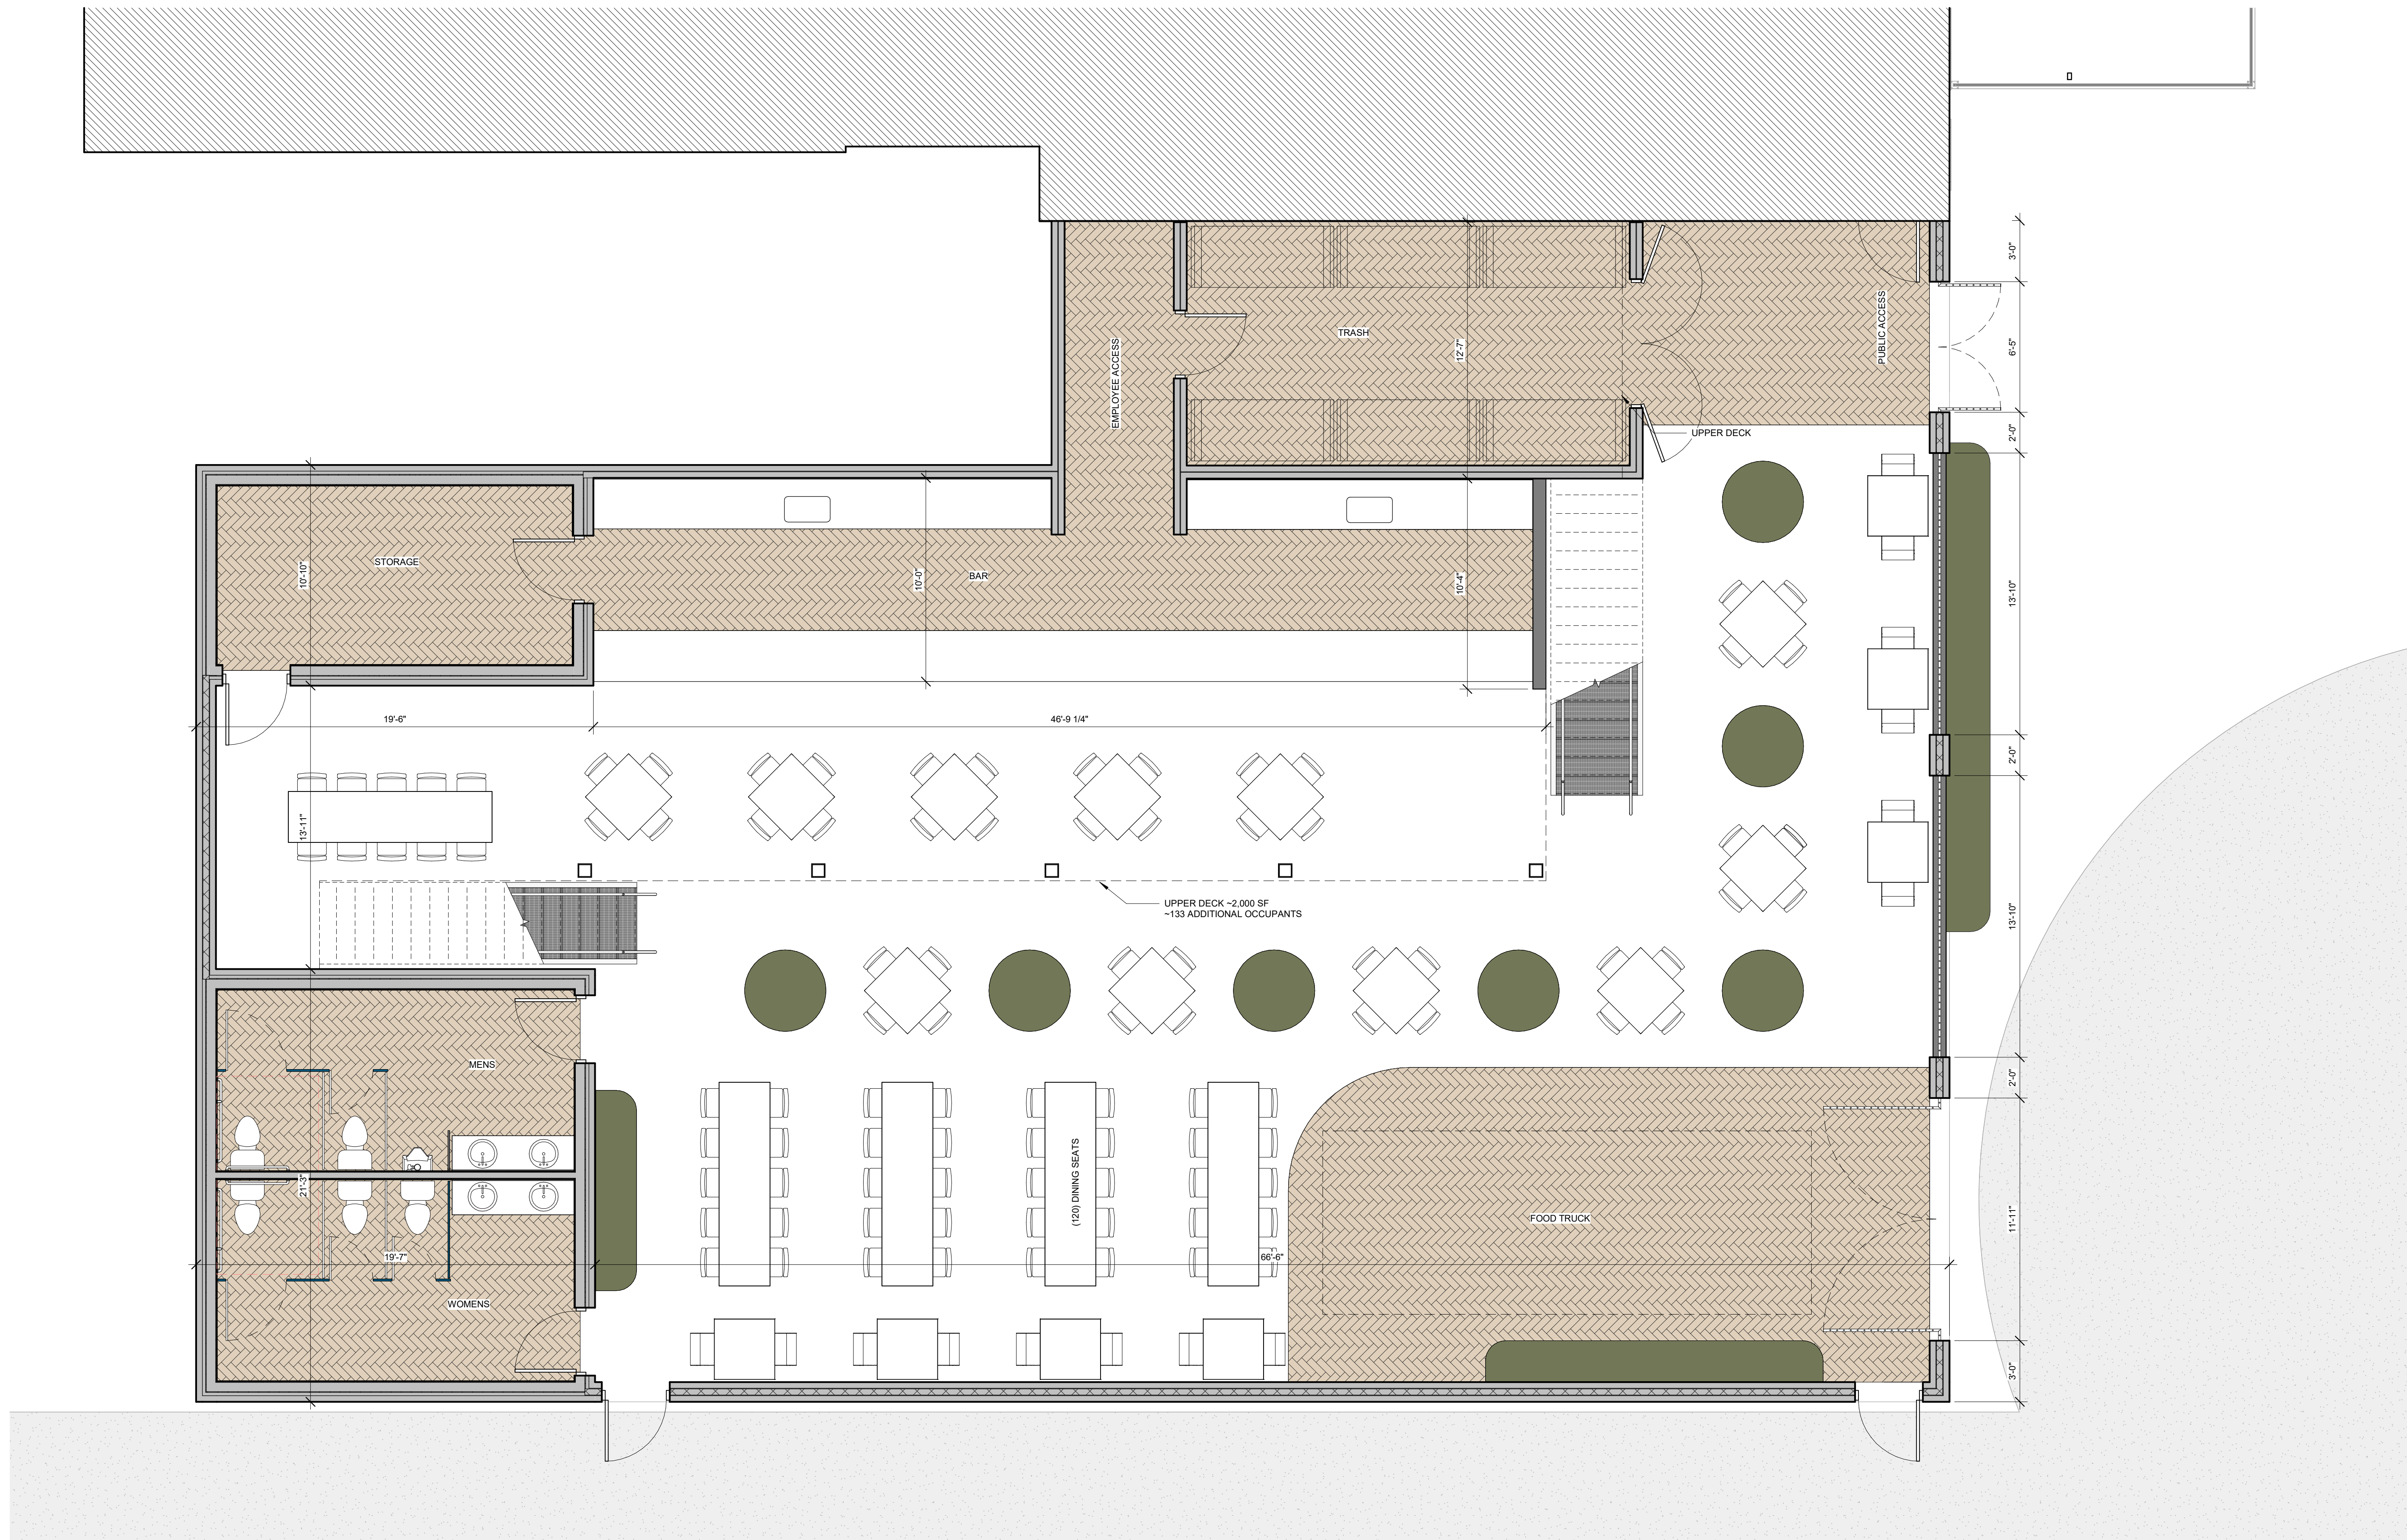

# STATE STREET BRATS BIER GARDEN

## OPTION 3 - GARDEN PLAN

DATE: 06/16/2026 4 OF 4