

# THE WINSTON

MADISON, WI



## CONDITIONAL USE SUBMITTAL

NOVEMBER 28, 2022



**JLA**  
ARCHITECTS

JLA PROJECT NUMBER: 19-1104



- WALKOUT PATIOS 0'-1' OFF GRADE
- ▨ STOOPS 1'-4' OFF GRADE
- ▣ BALCONIES 5' OFF GRADE OR MORE



**JLA**  
ARCHITECTS  
MADISON | MILWAUKEE | DENVER  
JLA-AP.COM

JLA PROJECT NUMBER: 19-1104

**THE WINSTON**

CONDITIONAL USE SUBMITTAL

**PROGRESS DOCUMENTS**


These documents reflect progress and intent and may be subject to change, including additional detail. These are not final construction documents and should not be used for final bidding or construction-related purposes.

DATE OF ISSUANCE: NOVEMBER 28, 2022

REVISION SCHEDULE		
Mark	Description	Date


SHEET TITLE  
**ARCHITECTURAL SITE PLAN**

SHEET NUMBER  
**ASP-100**

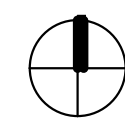



SILVER CORRUGATED PANEL  
 ATAS INTERNATIONAL, INC -  
 CORRA-LOK

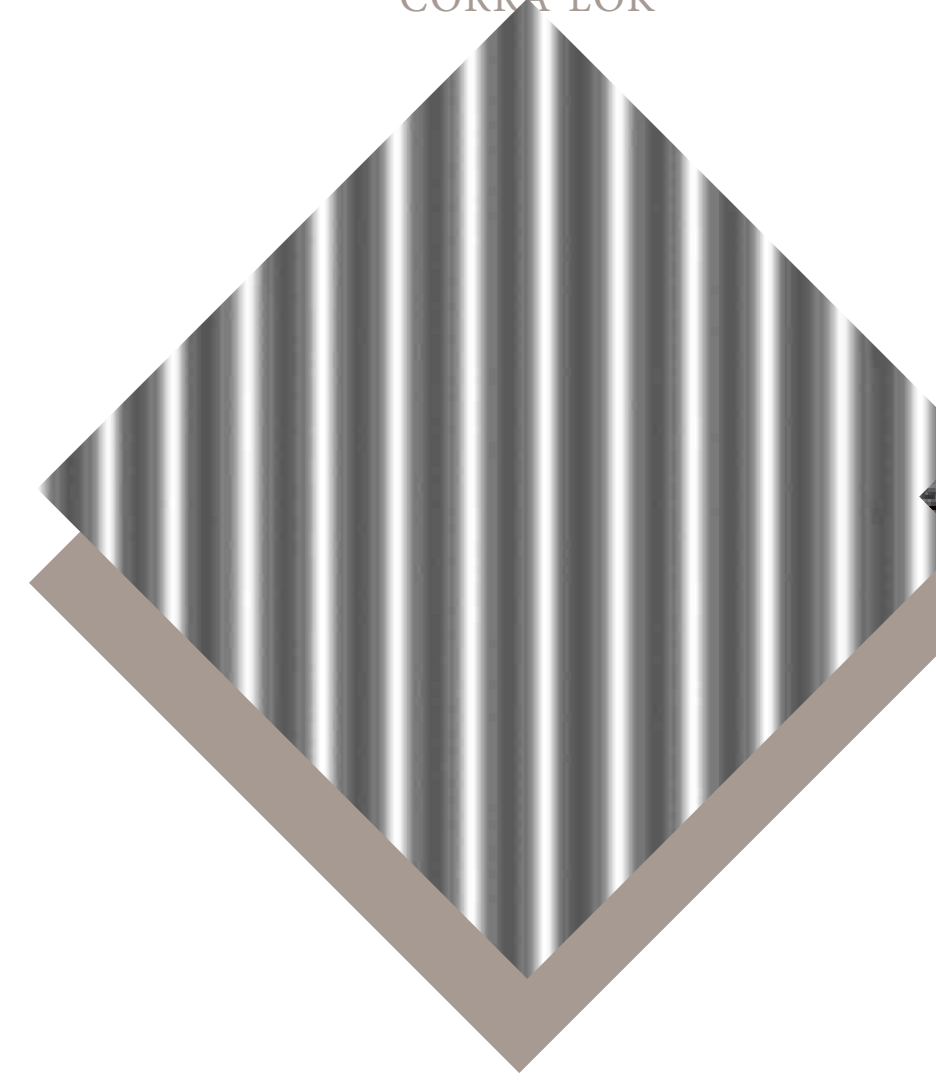

DRY STACKED STONE  
 HALQUIST - STAKLEDGE



WOOD BEAMS &  
 COLUMNS



TEAK SIDING  
 ULTRASHIELD




ARCTIC WHITE SIDING  
 JAMESHARDIE



BALCONY WIRE MESH



THE WINSTON  
 MATERIAL BOARD

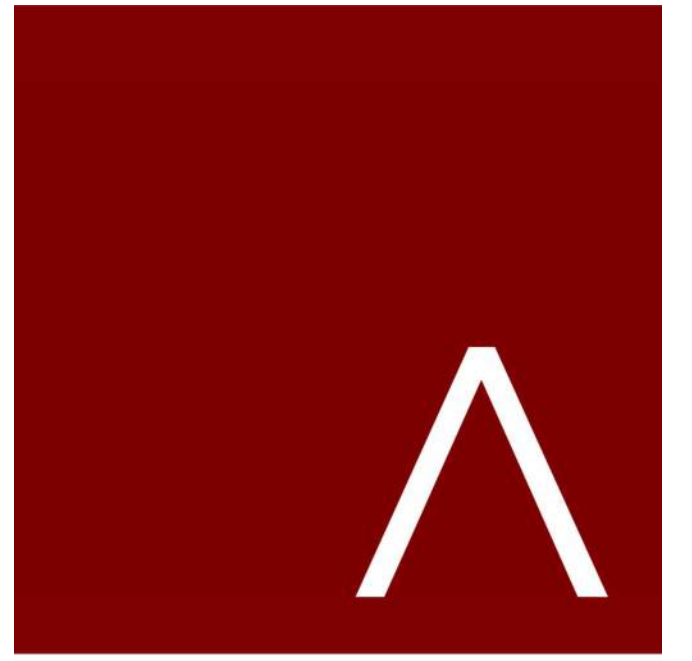

**JLA**  
ARCHITECTS  
MADISON | MILWAUKEE | DENVER  
JLA-AP.COM

JLA PROJECT NUMBER: 19-1104-01

**THE WINSTON**  
CONDITIONAL USE  
SUBMITTAL


**PROGRESS DOCUMENTS**  
These documents reflect progress and intent and may be subject to change, including additional detail. These are not final construction documents and should not be used for final bidding or construction-related purposes.

DATE OF ISSUANCE: NOVEMBER 28, 2022


REVISION SCHEDULE		
Mark	Description	Date


SHEET TITLE  
**BUILDING A -  
LL FLOOR PLAN**

SHEET NUMBER  
**SD100-A**

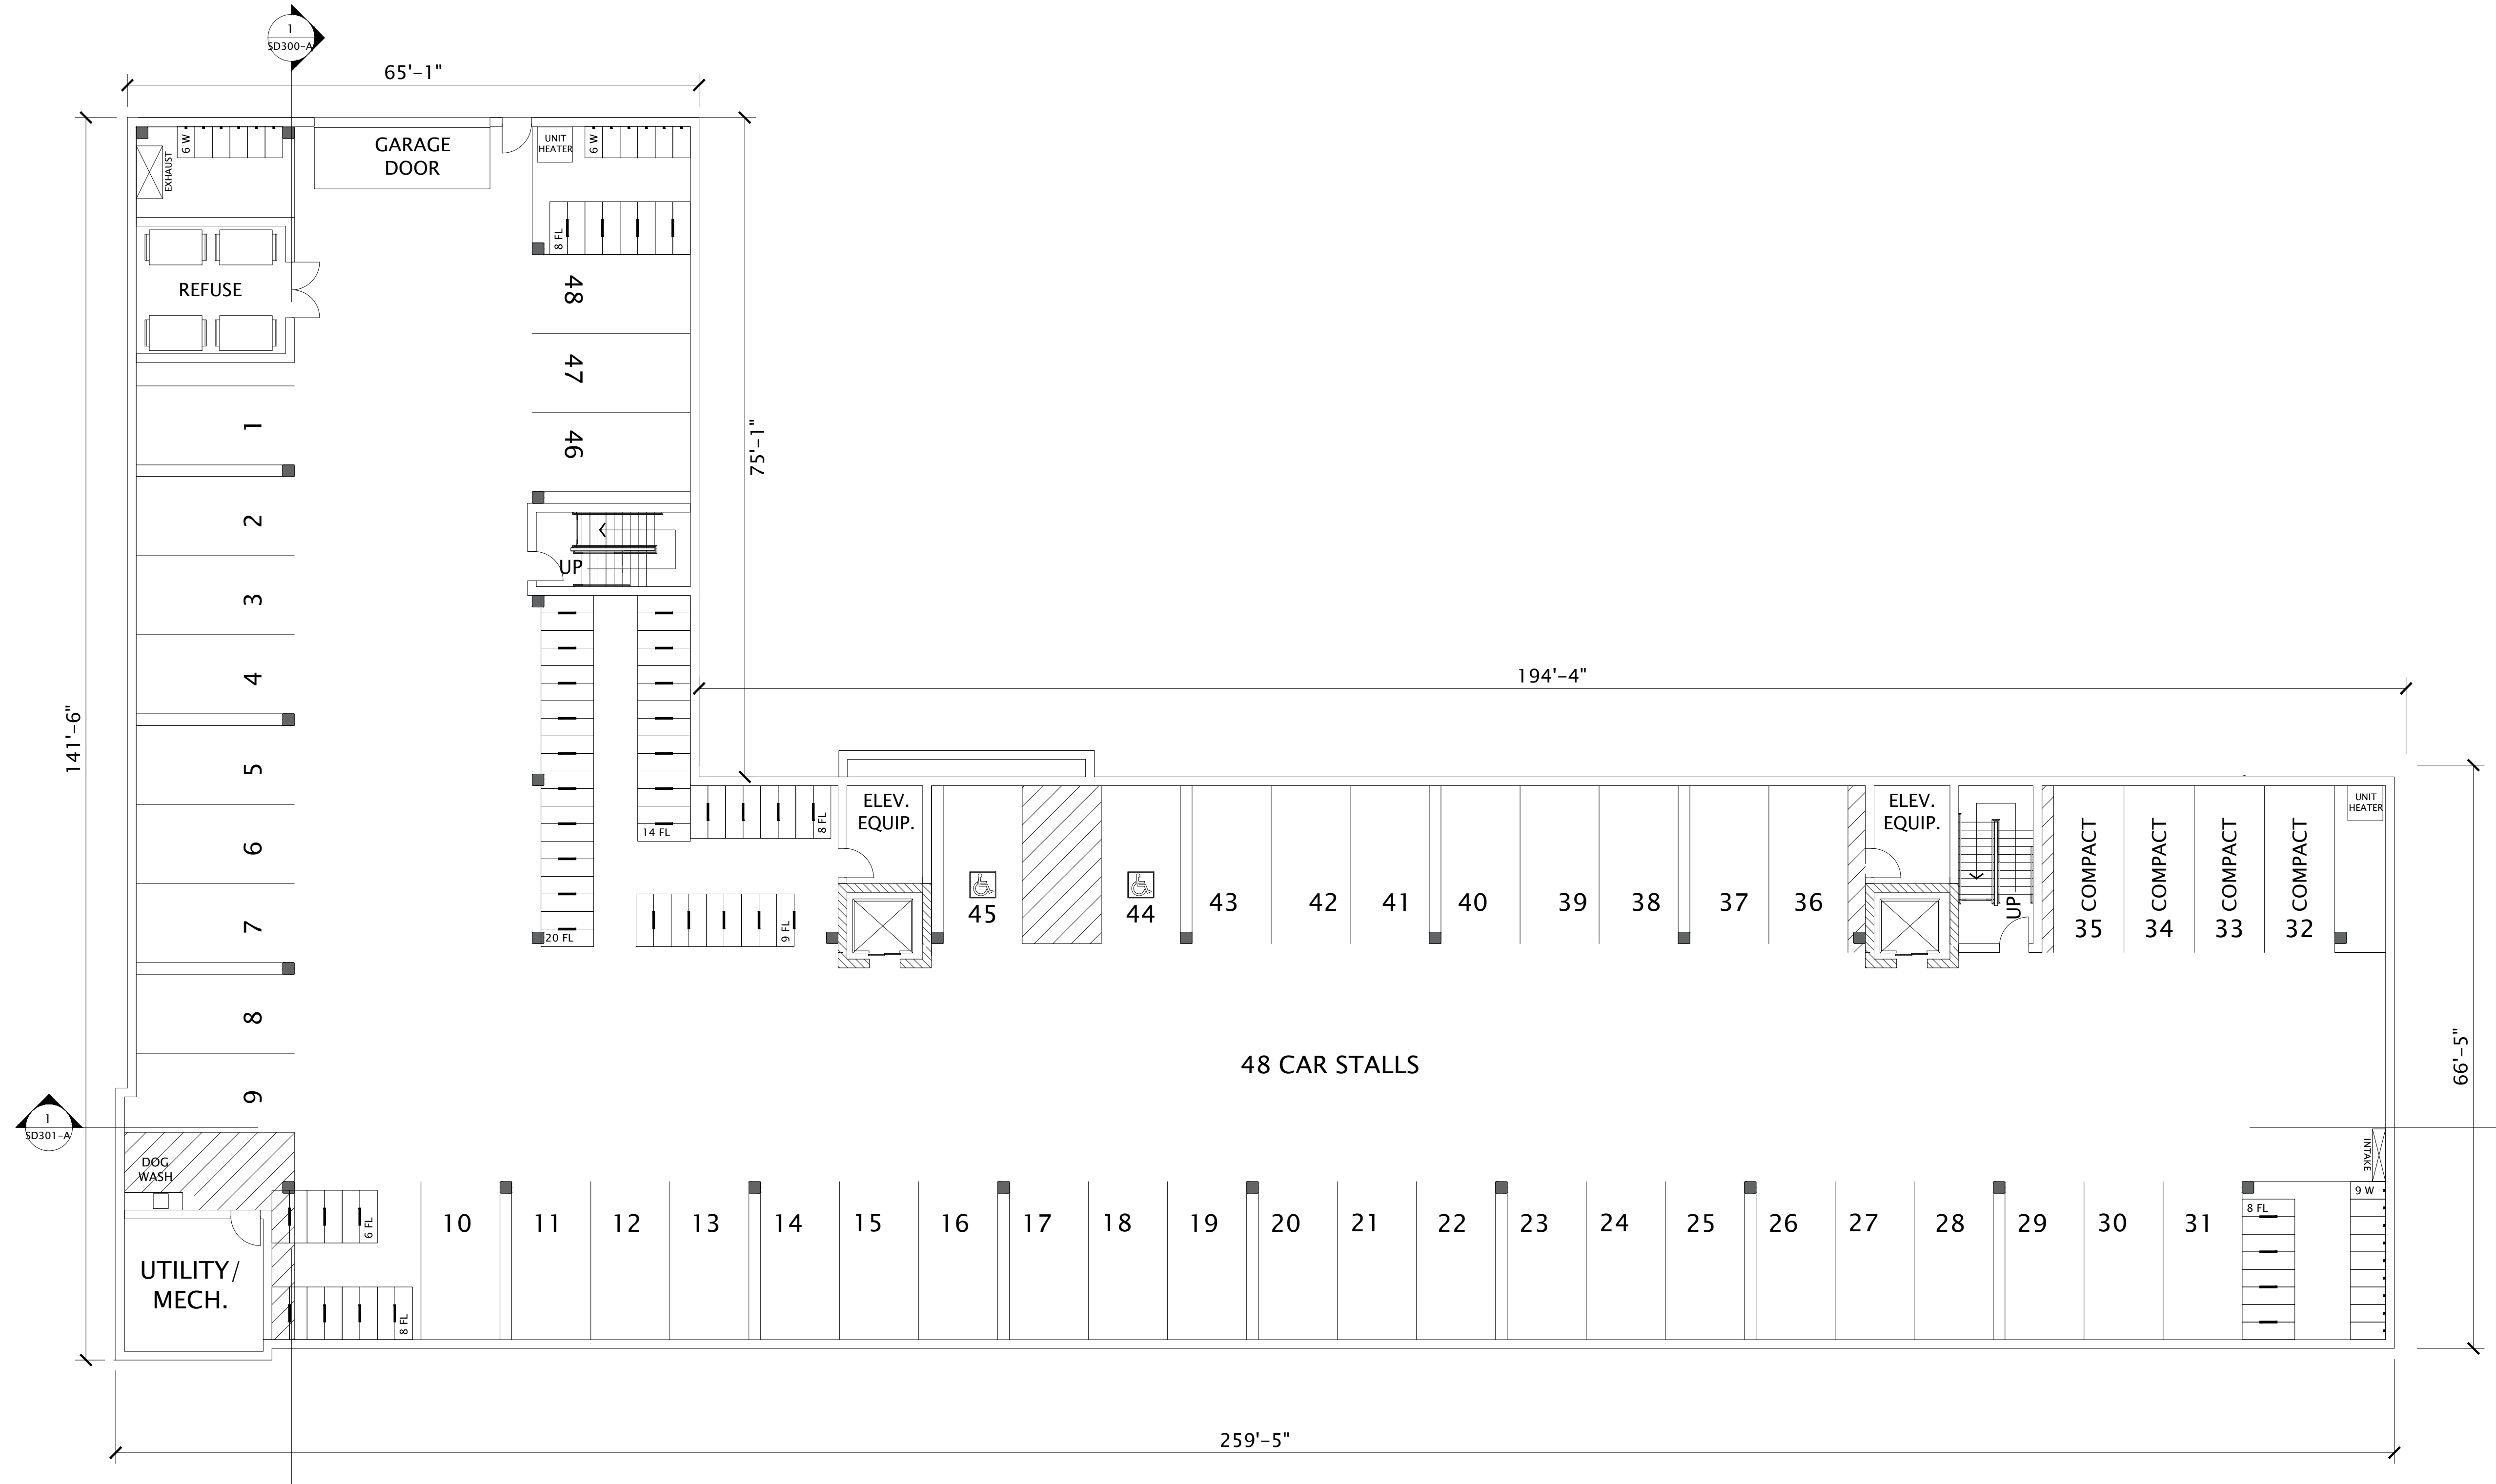

1 BUILDING A - LL FLOOR PLAN  
3/64"=1'-0"

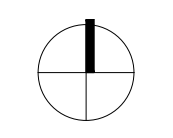

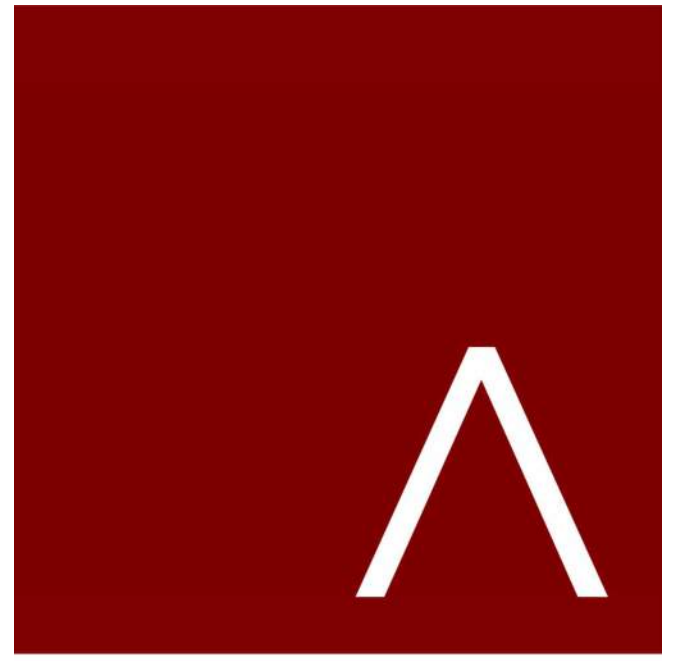

**JLA**  
ARCHITECTS  
MADISON | MILWAUKEE | DENVER  
JLA-AP.COM

JLA PROJECT NUMBER: 19-1104-01

**THE WINSTON**

CONDITIONAL USE  
SUBMITTAL


**PROGRESS DOCUMENTS**  
These documents reflect progress and intent and may be subject to change, including additional detail. These are not final construction documents and should not be used for final bidding or construction-related purposes.

DATE OF ISSUANCE: NOVEMBER 28, 2022


REVISION SCHEDULE		
Mark	Description	Date

SHEET TITLE  
**BUILDING A -  
1ST FLOOR PLAN**

SHEET NUMBER  
**SD101-A**

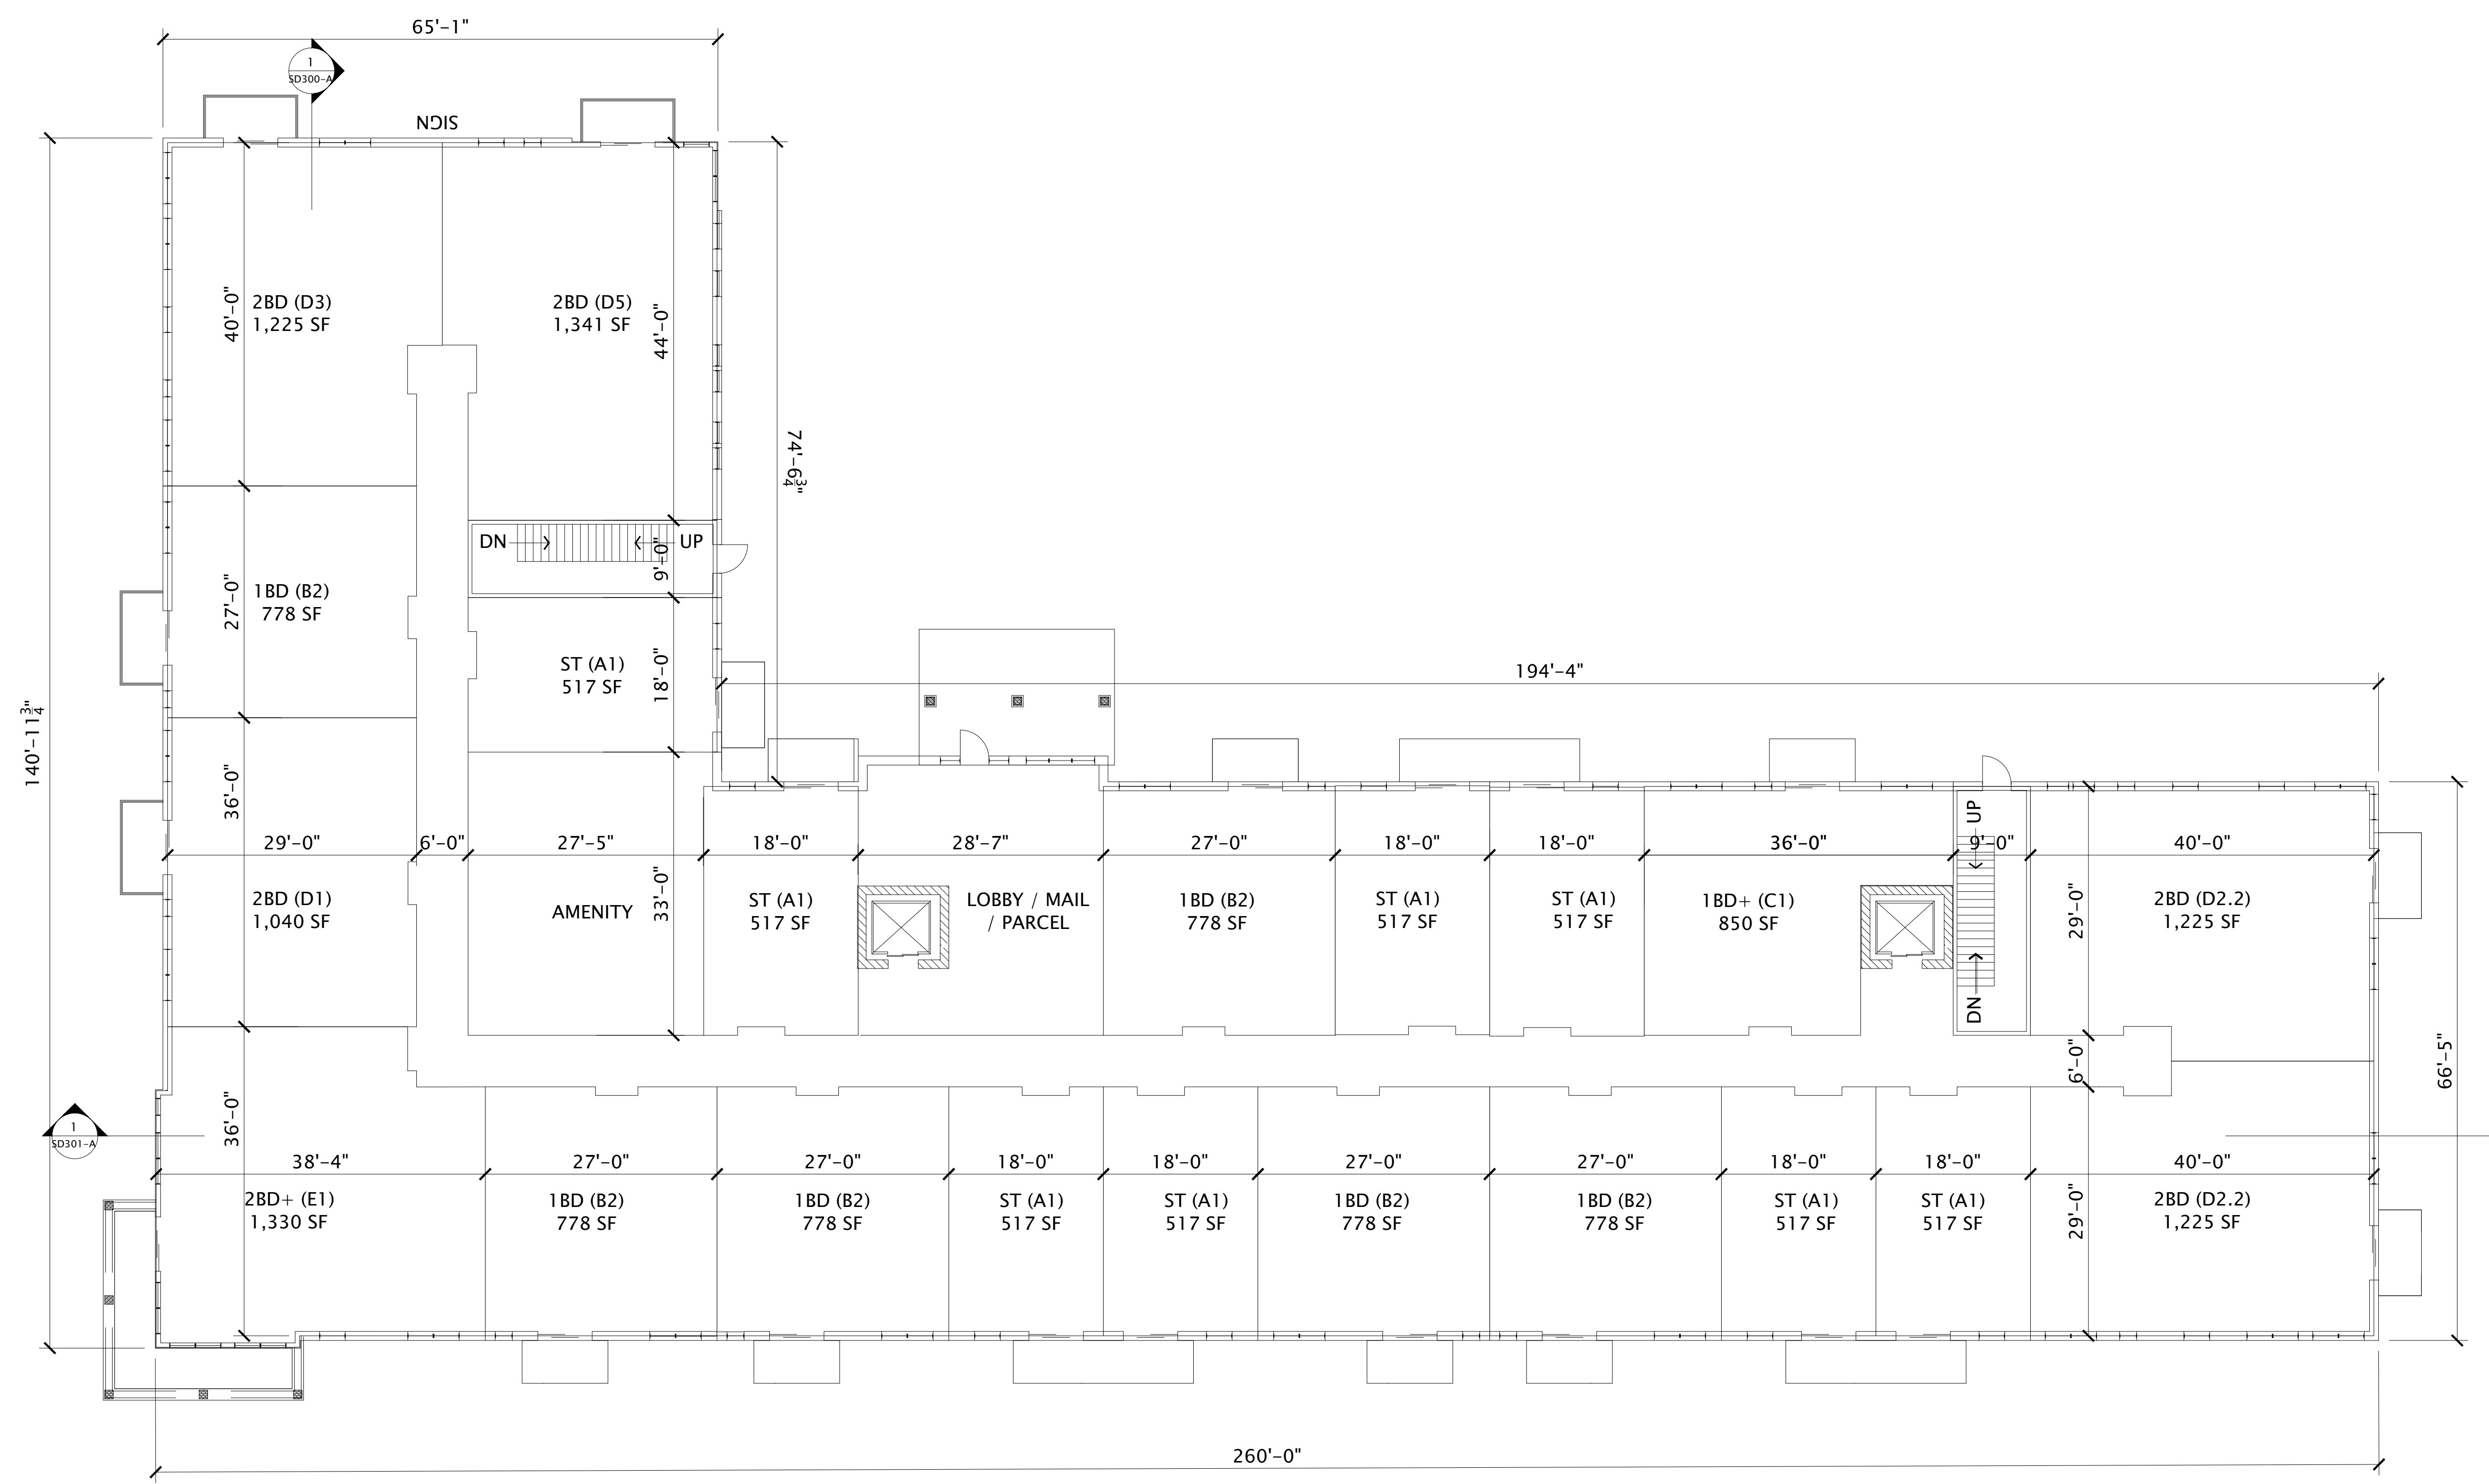

1 BUILDING A - 1ST FLOOR PLAN  
3/84"=1'-0"

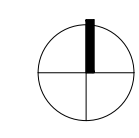

7/28/2022 10:52:24 AM



**JLA**  
ARCHITECTS

MADISON | MILWAUKEE | DENVER  
JLA-AP.COM

JLA PROJECT NUMBER: 19-1104-01

**THE WINSTON**

CONDITIONAL USE  
SUBMITTAL

**PROGRESS DOCUMENTS**


These documents reflect progress and intent and may be subject to change, including additional detail. These are not final construction documents and should not be used for final bidding or construction-related purposes.

DATE OF ISSUANCE: NOVEMBER 28, 2022


REVISION SCHEDULE		
Mark	Description	Date


SHEET TITLE  
**BUILDING A -  
2ND-4TH FLOOR  
PLAN**

SHEET NUMBER  
**SD102-A**

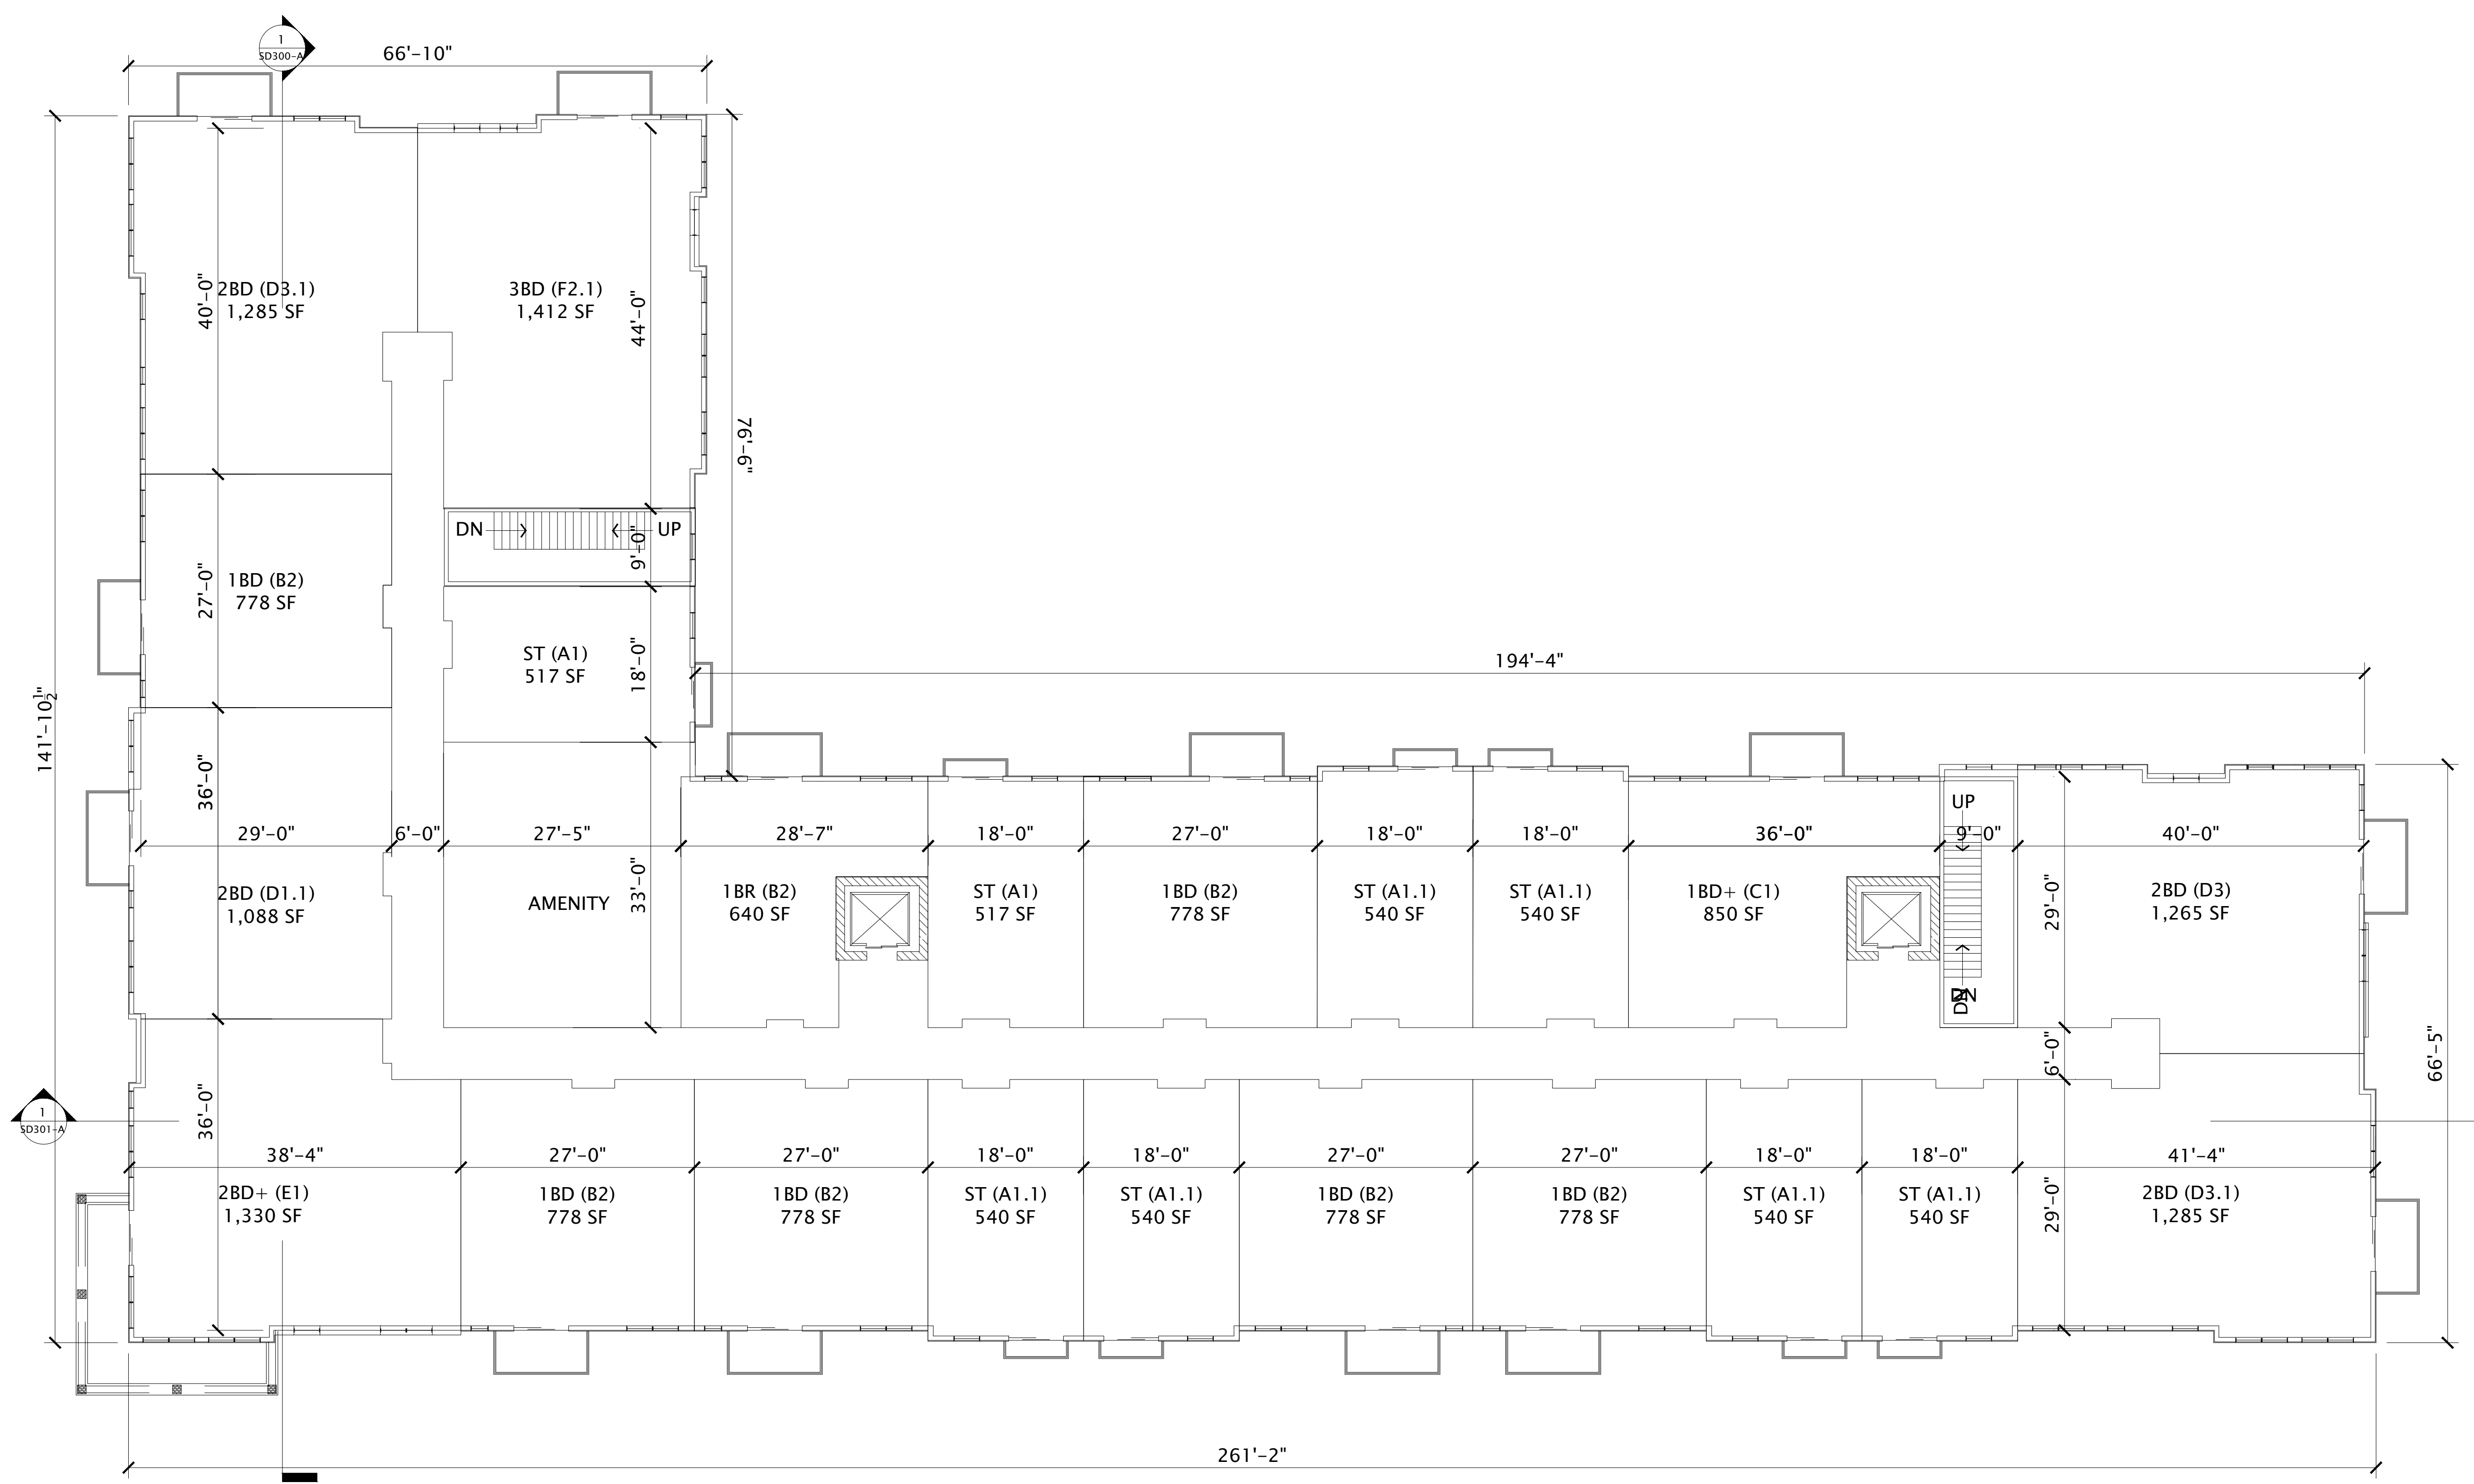

1 BUILDING A - 2ND-4TH FLOOR PLAN  
3/64"=1'-0"

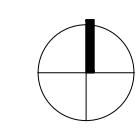

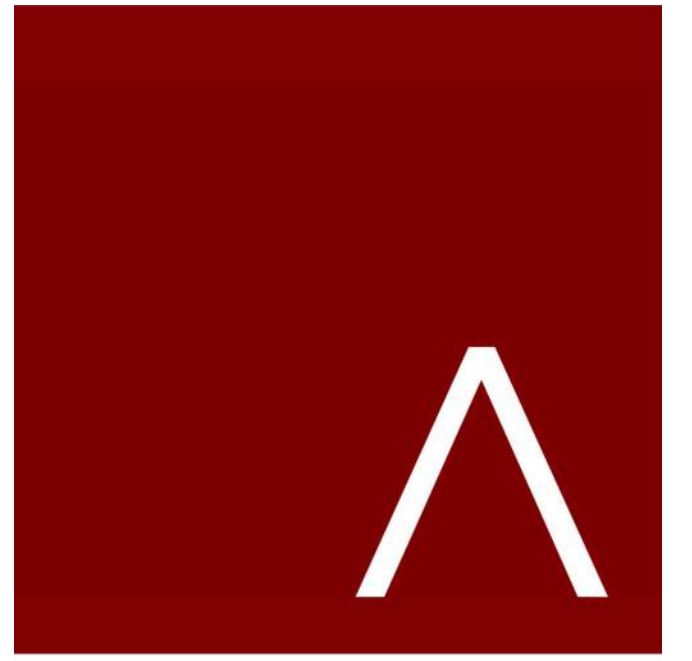

**JLA**  
ARCHITECTS  
MADISON | MILWAUKEE | DENVER  
JLA-AP.COM

JLA PROJECT NUMBER: 19-1104-01

**THE WINSTON**

CONDITIONAL USE  
SUBMITTAL


**PROGRESS DOCUMENTS**  
These documents reflect progress and intent and may be subject to change, including additional detail. These are not final construction documents and should not be used for final bidding or construction-related purposes.

DATE OF ISSUANCE: AUGUST 17, 2022

REVISION SCHEDULE		
Mark	Description	Date

SHEET TITLE  
**BUILDING A -  
5TH FLOOR PLAN**

SHEET NUMBER  
**SD103-A**

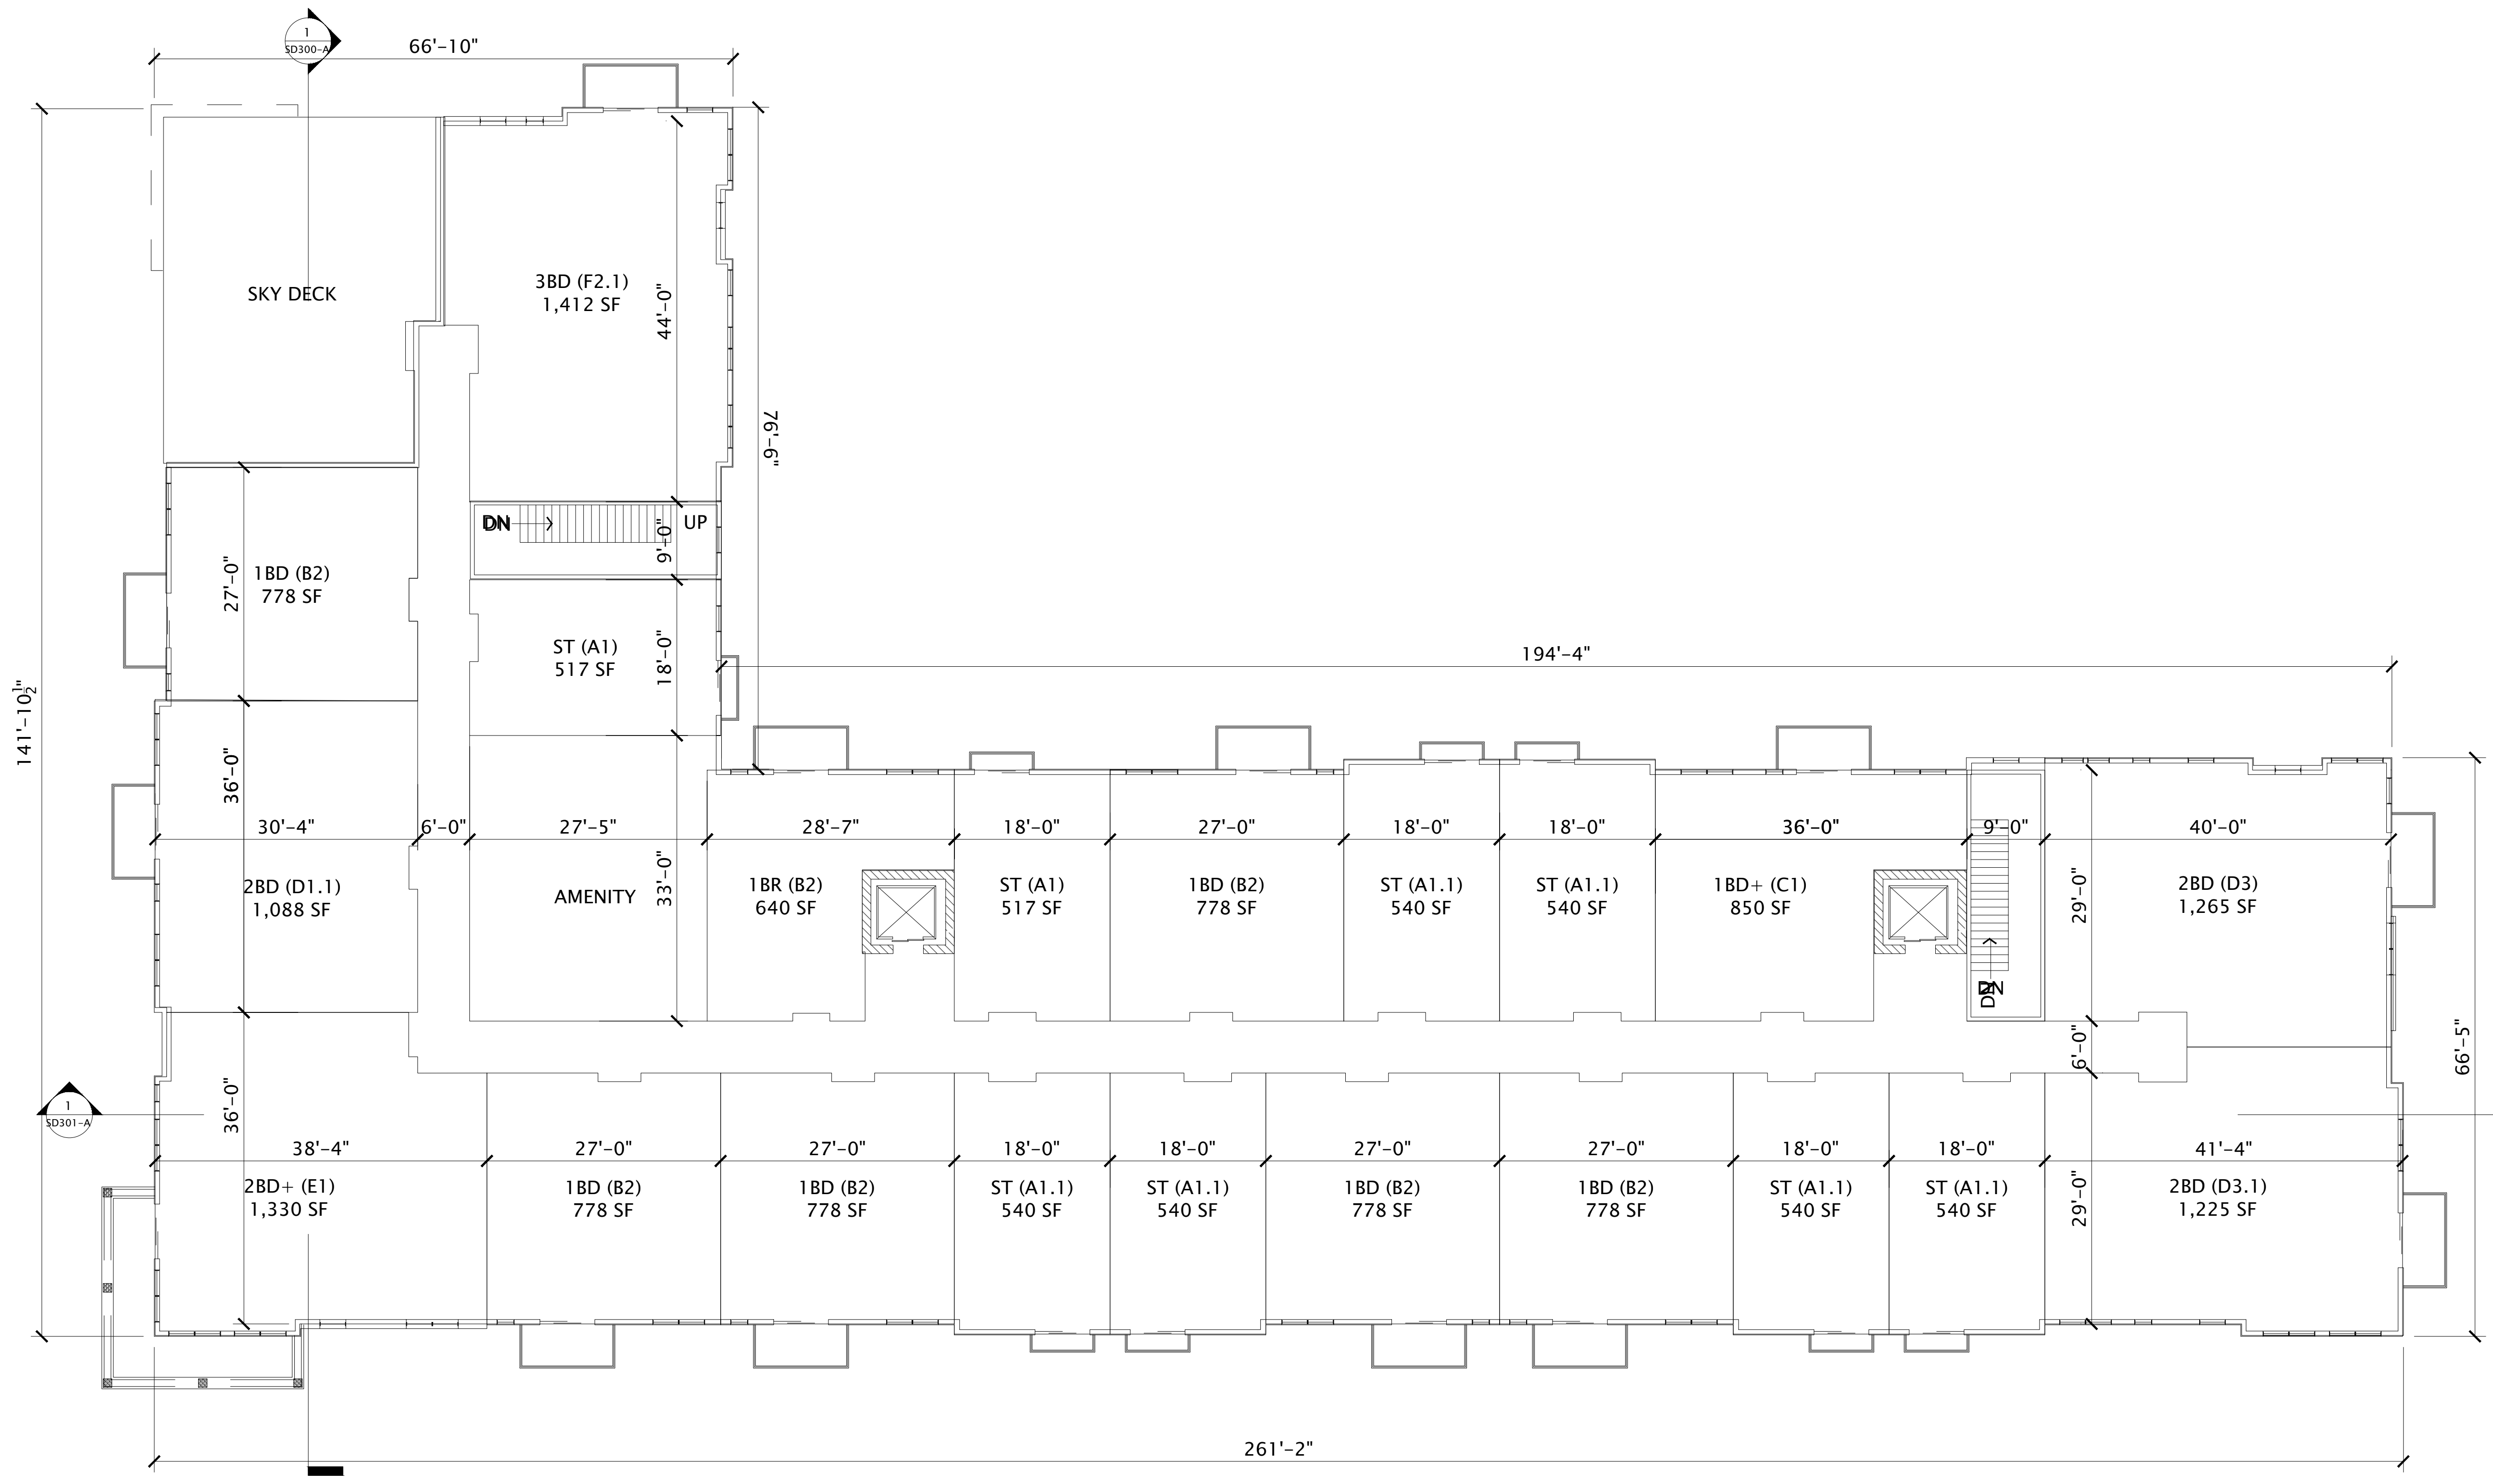

1 BUILDING A - 5TH FLOOR PLAN  
3/8"=1'-0"

7/28/2022 10:52:24 AM

EXTERIOR MATERIALS SCHEDULE				
MARK	DESCRIPTION	TYPE / STYLE	COLOR	
1	VINYL WINDOWS	LINDSAY WINDOWS & DOORS	BLACK	
2	VINYL PATIO DOORS	LINDSAY WINDOWS & DOORS	BLACK	
3	BALCONY RAILING	PAINTED METAL	BLACK	
4	BALCONY / DECK	COMPOSITE	TBD	
5	BALCONY FASCIA & TRIM	TBD	WALNUT	
6	MASONRY - STONE	DRY STACKED STONE	STAKLEDGE	
7	SIDING - 1 (LIGHT)	ULTRASHIELD	TEAK	
8	SIDING - 1 (DARK)	ULTRASHIELD	WALNUT	
9	DECORATIVE COLUMN	WOOD/WOOD COMPOSITE	TBD	
10	DECORATIVE BEAM	WOOD/WOOD COMPOSITE	TBD	
11	ACCENT CANOPY / ROOF	STANDING SEAM	WALNUT	
12	METAL PANEL	CORRUGATED	GALVANIZED	
13	RESIDENTIAL HVAC LOUVER / GRILLE	EXTRUDED ALUMINUM	PAINT TO MATCH ADJACENT MATERIALS	
14	PRECAST CONCRETE BANDING	PRECAST CONCRETE - SMOOTH FACE	TBD	
16	ALUMINUM ENTRANCE DOOR(S)	PREFINISHED ALUMINUM	BLACK	
25	OVERHEAD GARAGE DOOR	190 SERIES - INSULATED STEEL	PAINT TO MATCH MASONRY - 1	


BUILDING A - SIGNAGE AREA	
SIGNAGE TYPE	AREA
WEST ELEVATION	
WALL - RAISED	208 SF



1 BUILDING A - NORTH  
3/64"=1'-0"



2 BUILDING A - SOUTH  
3/64"=1'-0"

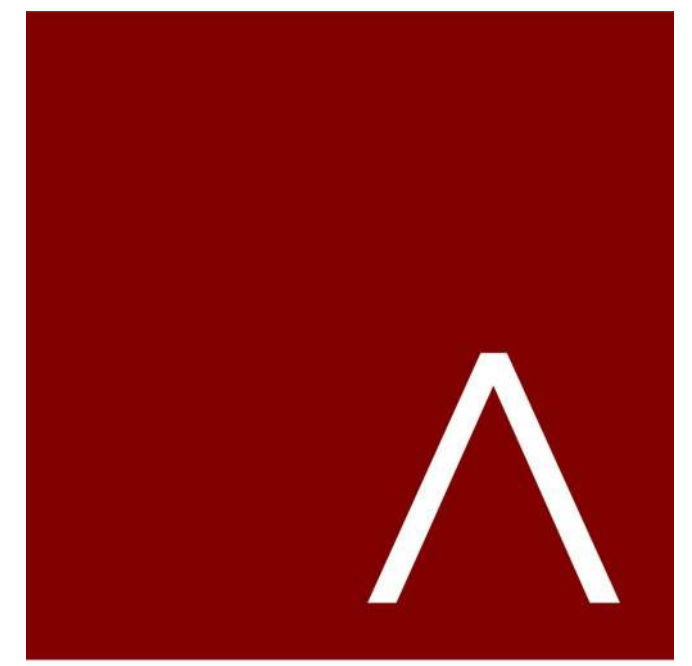

**JLA**  
ARCHITECTS  
MADISON | MILWAUKEE | DENVER  
JLA-AP.COM

JLA PROJECT NUMBER: 19-1104

## THE WINSTON

CONDITIONAL USE SUBMITTAL

### PROGRESS DOCUMENTS

These documents reflect progress and intent and may be subject to change, including additional detail. These are not final construction documents and should not be used for final bidding or construction-related purposes.

DATE OF ISSUANCE: NOVEMBER 28, 2022

REVISION SCHEDULE		
Mark	Description	Date

SHEET TITLE

BUILDING A -  
EXTERIOR ELEVATIONS

SHEET NUMBER

SD200-A



EXTERIOR MATERIALS SCHEDULE			
MARK	DESCRIPTION	TYPE / STYLE	COLOR
1	VINYL WINDOWS	LINDSAY WINDOWS & DOORS	BLACK
2	VINYL PATIO DOORS	LINDSAY WINDOWS & DOORS	BLACK
3	BALCONY RAILING	PAINTED METAL	BLACK
4	BALCONY / DECK	COMPOSITE	TBD
5	BALCONY FASCIA & TRIM	TBD	WALNUT
6	MASONRY - STONE	DRY STACKED STONE	STAKLEDGE
7	SIDING - 1 (LIGHT)	ULTRASHIELD	TEAK
8	SIDING - 1 (DARK)	ULTRASHIELD	WALNUT
9	DECORATIVE COLUMN	WOOD/WOOD COMPOSITE	TBD
10	DECORATIVE BEAM	WOOD/WOOD COMPOSITE	TBD
11	ACCENT CANOPY / ROOF	STANDING SEAM	WALNUT
12	METAL PANEL	CORRUGATED	GALVANIZED
13	RESIDENTIAL HVAC LOUVER / GRILLE	EXTRUDED ALUMINUM	PAINT TO MATCH ADJACENT MATERIALS
14	PRECAST CONCRETE BANDING	PRECAST CONCRETE - SMOOTH FACE	TBD
16	ALUMINUM ENTRANCE DOOR(S)	PREFINISHED ALUMINUM	BLACK
25	OVERHEAD GARAGE DOOR	190 SERIES: INSULATED STEEL	PAINT TO MATCH MASONRY - 1


BUILDING A - SIGNAGE AREA	
SIGNAGE TYPE	AREA
WEST ELEVATION	
WALL - RAISED	208 SF



1 BUILDING A - EAST  
3/64"=1'-0"



2 BUILDING A - WEST  
3/64"=1'-0"

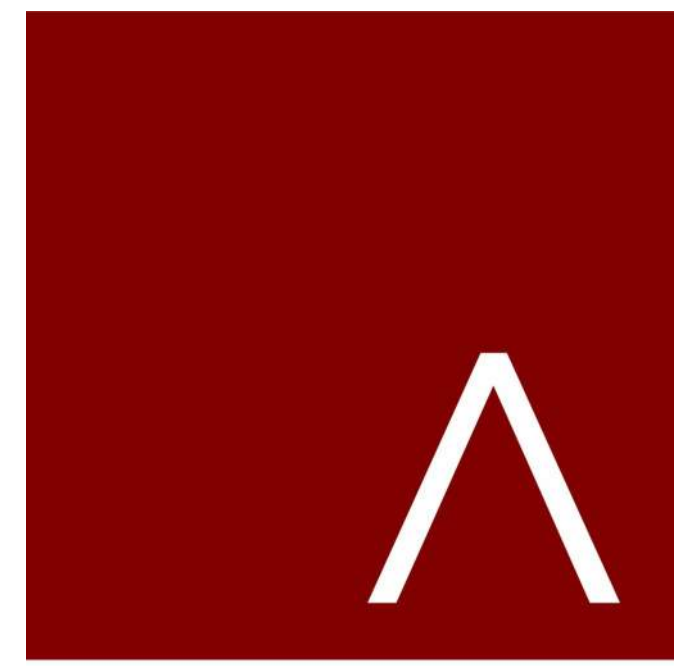

**JLA**  
ARCHITECTS  
MADISON | MILWAUKEE | DENVER  
JLA-AP.COM

JLA PROJECT NUMBER: 19-1104

THE WINSTON  
CONDITIONAL USE SUBMITTAL


**PROGRESS DOCUMENTS**  
These documents reflect progress and intent and may be subject to change, including additional detail. These are not final construction documents and should not be used for final bidding or construction-related purposes.

DATE OF ISSUANCE: NOVEMBER 28, 2022

REVISION SCHEDULE		
Mark	Description	Date

SHEET TITLE  
**BUILDING A - EXTERIOR ELEVATIONS**

SHEET NUMBER  
**SD201-A**

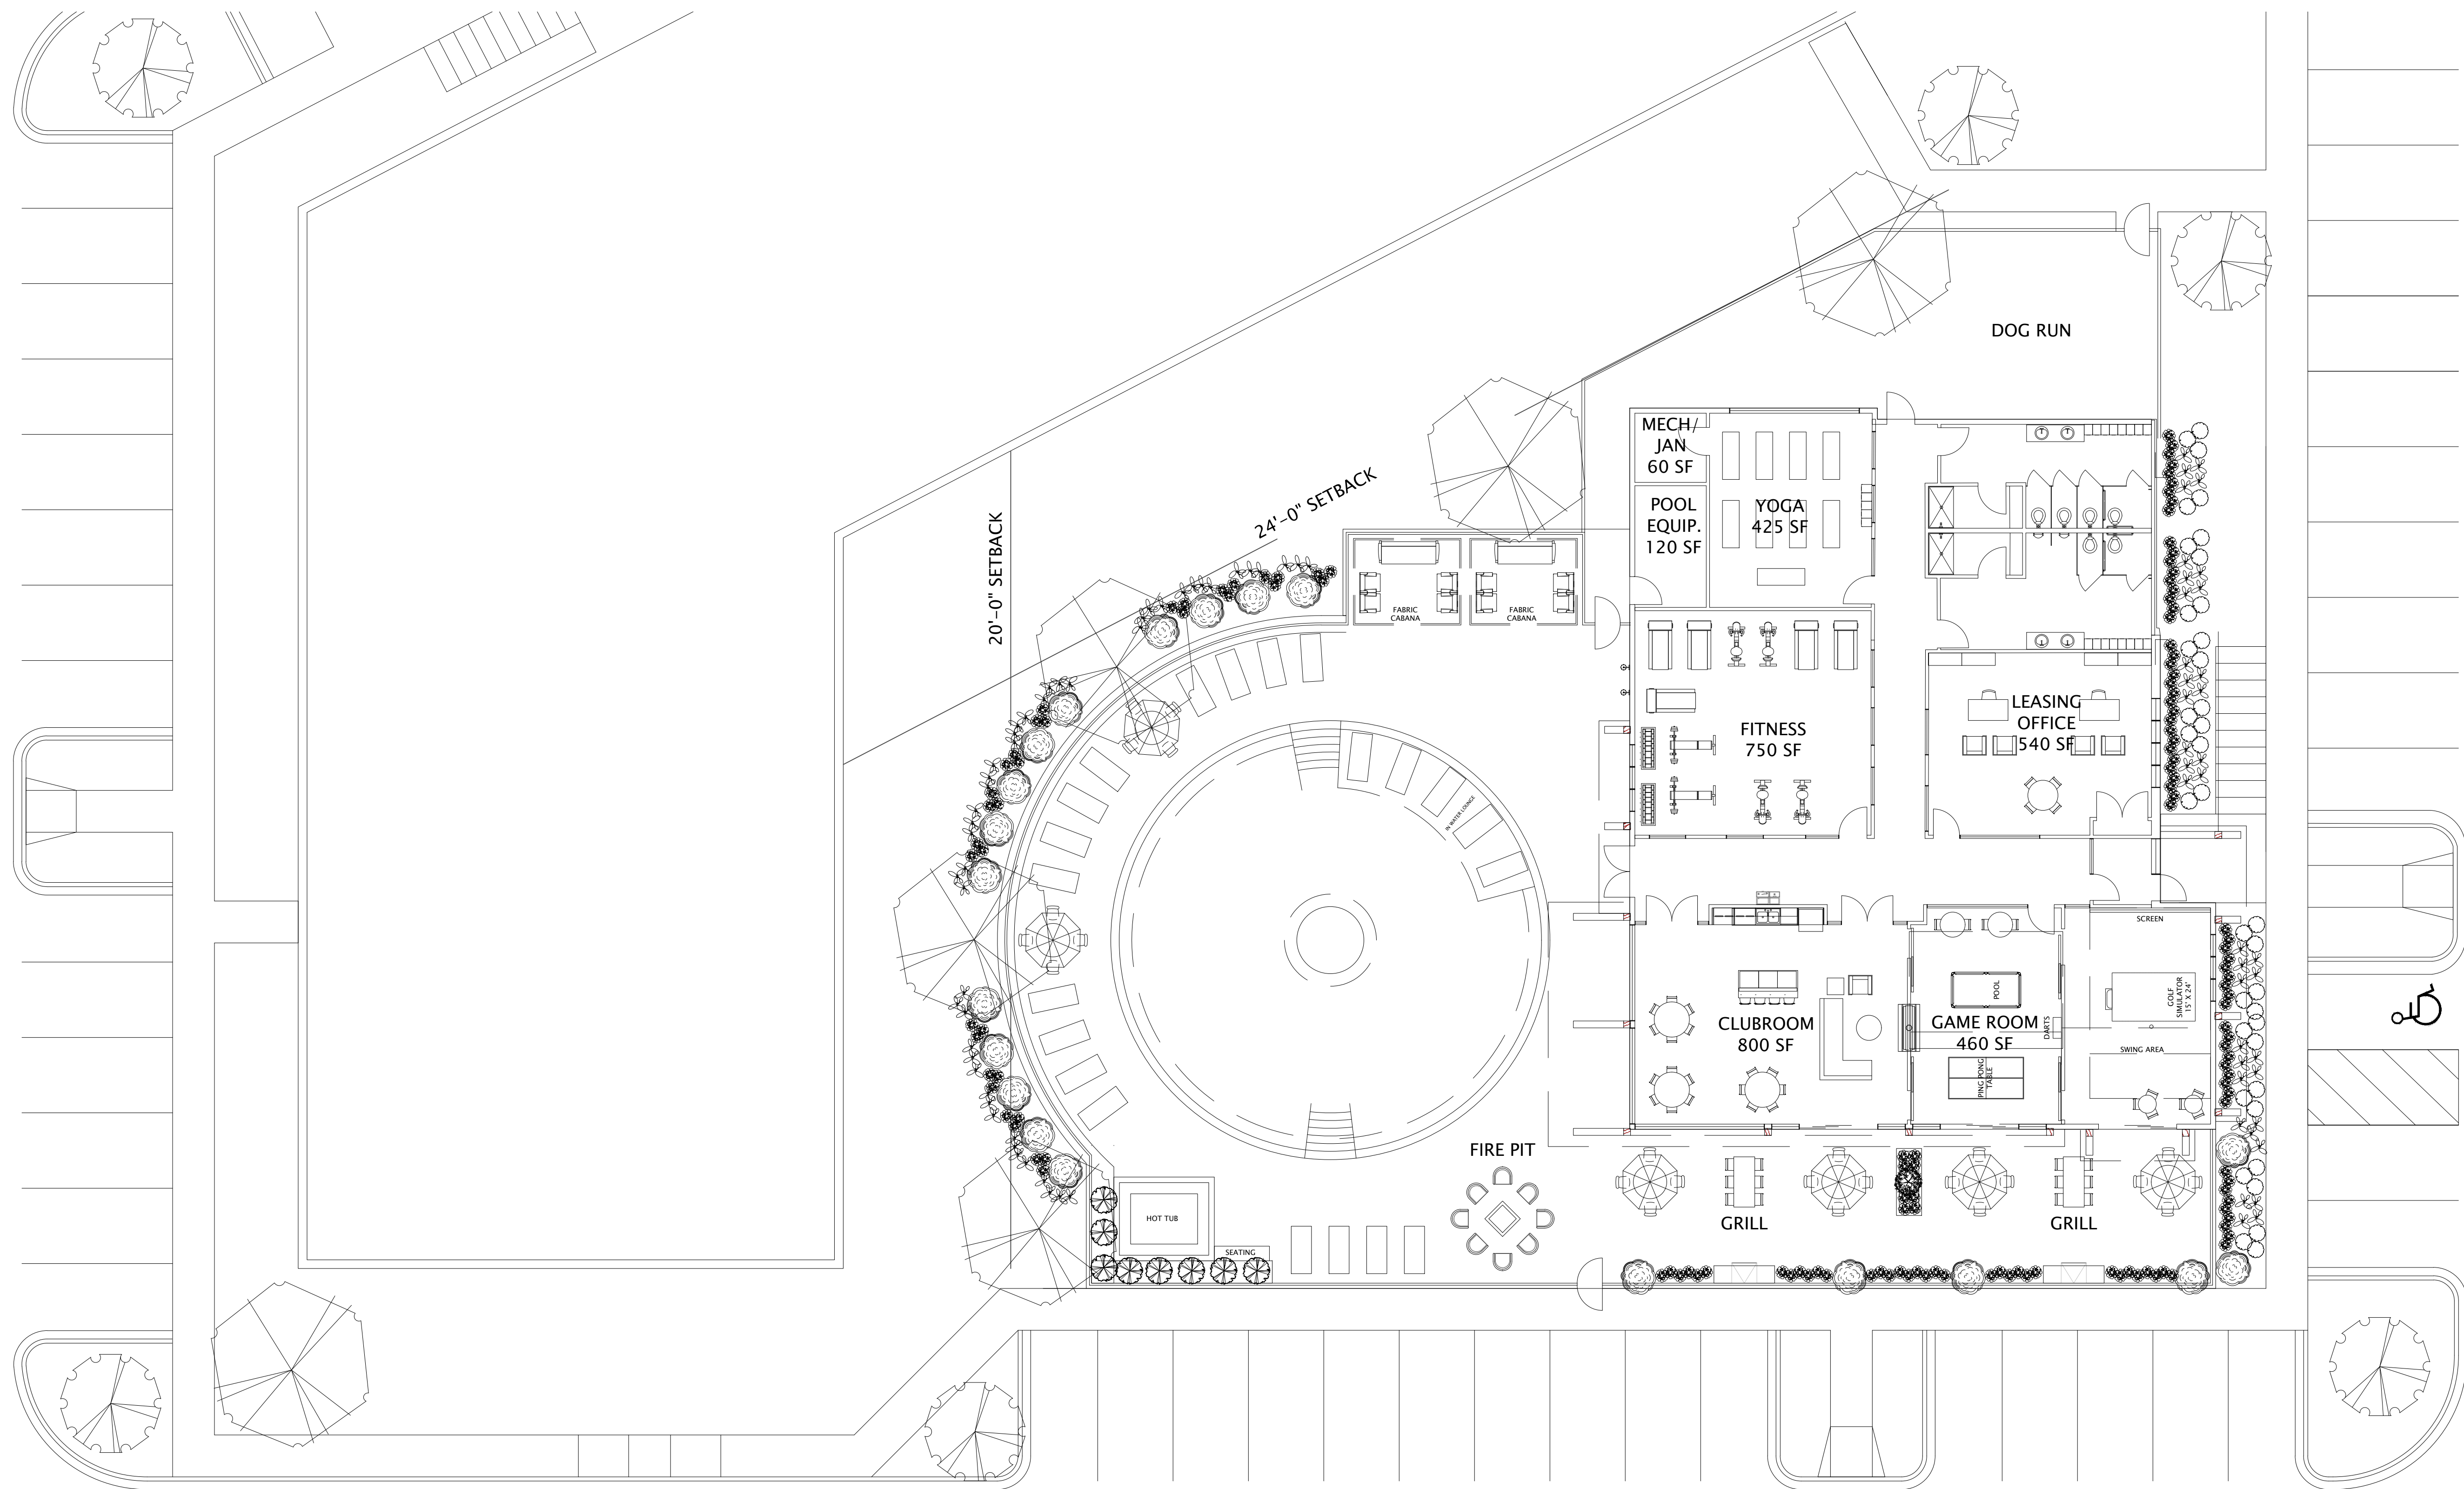

**JLA**  
ARCHITECTS  
MADISON | MILWAUKEE | DENVER  
JLA-AP.COM

JLA PROJECT NUMBER: 19-1104-01

**THE WINSTON**  
CITY OF MADISON  
SIP SUBMITTAL

**PROGRESS DOCUMENTS**  
These documents reflect progress and intent and may be subject to change, including additional detail. These are not final construction documents and should not be used for final bidding or construction-related purposes.


DATE OF ISSUANCE: AUGUST 1, 2022

REVISION SCHEDULE		
Mark	Description	Date

SHEET TITLE  
**CLUBHOUSE - FLOOR PLAN**

SHEET NUMBER  
**SD100-CH**


1 CLUBHOUSE - FIRST FLOOR PLAN  
1/16"=1'-0"

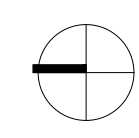


EXTERIOR MATERIALS SCHEDULE 1			
MARK	DESCRIPTION	TYPE / STYLE	COLOR
1	VINYL WINDOWS	LINDSAY WINDOWS & DOORS	BLACK
2	VINYL PATIO DOORS	LINDSAY WINDOWS & DOORS	BLACK
3	BALCONY RAILING	PAINTED METAL	BLACK
4	BALCONY / DECK	COMPOSITE	TBD
5	BALCONY FASCIA & TRIM	TBD	WALNUT
6	MASONRY - STONE	DRY STACKED STONE	STACKLEGE
7	SIDING - 1 (LIGHT)	ULTRASHELD	TEAK
8	SIDING - 1 (DARK)	ULTRASHELD	WALNUT
9	DECORATIVE COLUMN	WOOD/WOOD COMPOSITE	TBD
10	DECORATIVE BEAM	WOOD/WOOD COMPOSITE	TBD
11	ACCENT CANOPY / ROOF	STANDING SEAM	WALNUT
12	METAL PANEL	CORRUGATED	GALVANIZED
13	RESIDENTIAL HVAC LOUVER / GRILLE	EXTRUDED ALUMINUM	PAINT TO MATCH ADJACENT MATERIALS
14	PRECAST CONCRETE BANDING	PRECAST CONCRETE - SMOOTH FACE	TBD
16	ALUMINUM ENTRANCE DOOR(S)	PREFINISHED ALUMINUM	BLACK
25	OVERHEAD GARAGE DOOR	190 SERIES: INSULATED STEEL	PAINT TO MATCH MASONRY - 1



1 CLUBHOUSE - EAST 1  
1/16"=1'-0"

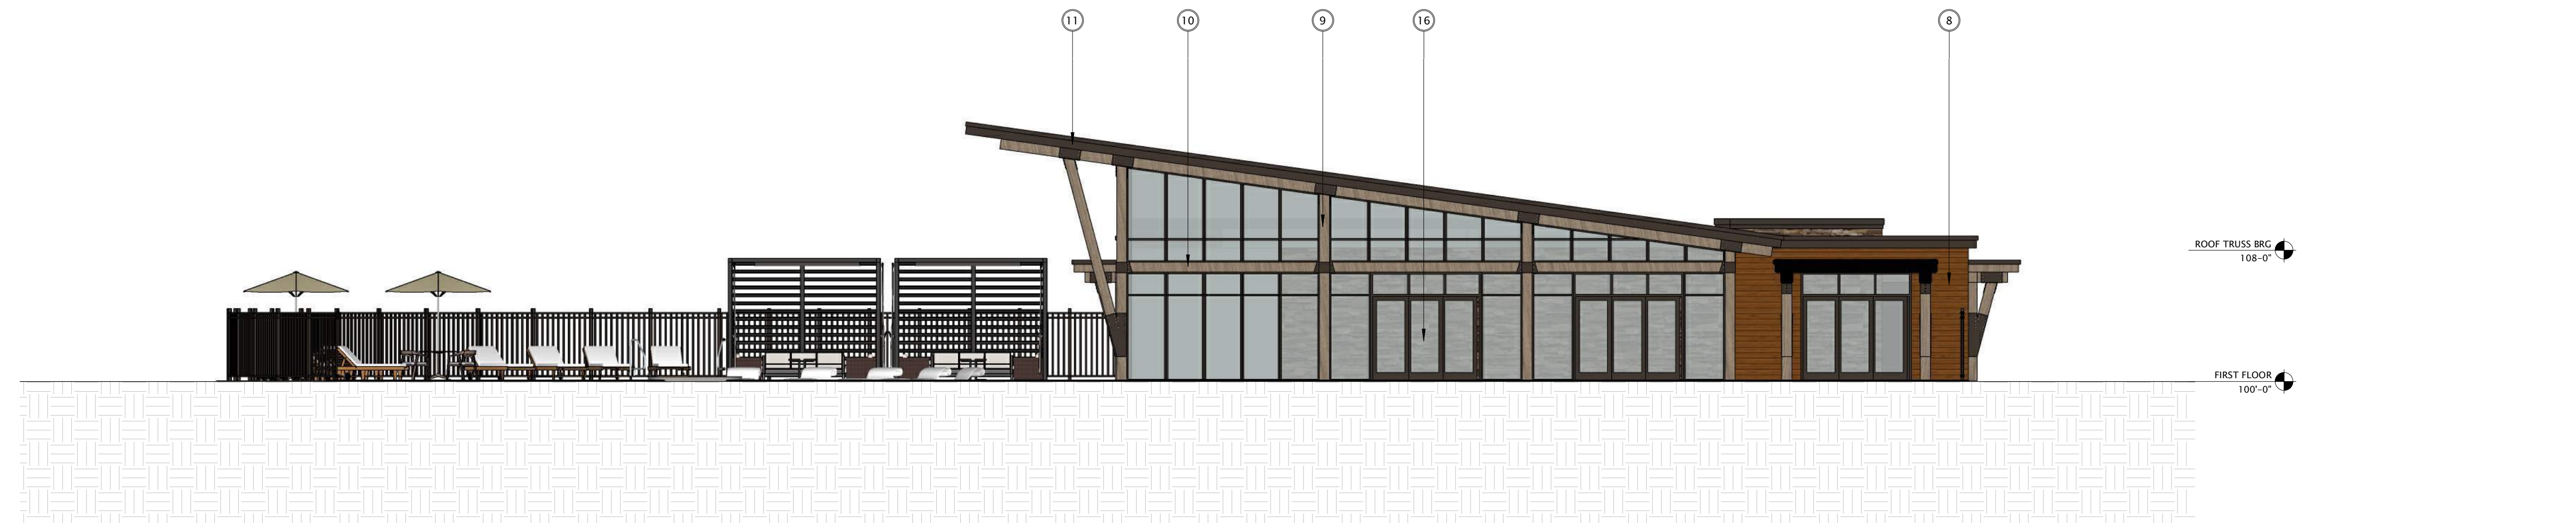

2 CLUBHOUSE - WEST 1  
1/16"=1'-0"

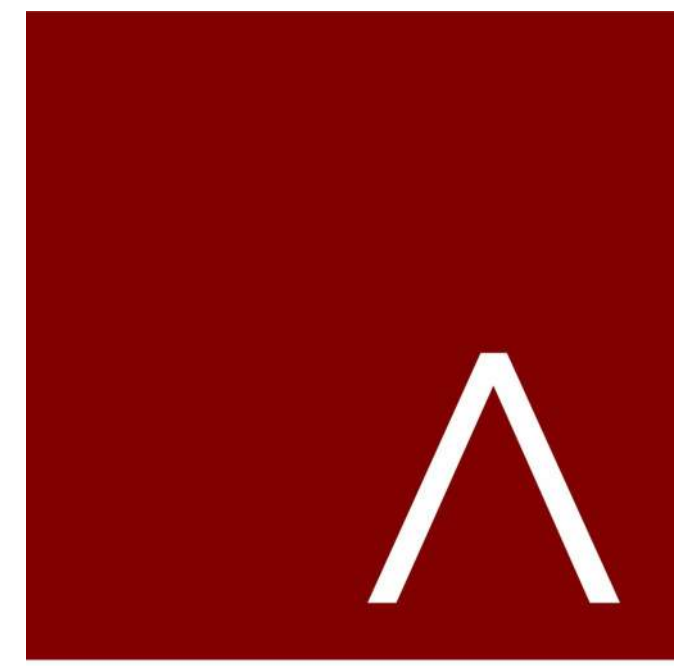

**JLA**  
ARCHITECTS  
MADISON | MILWAUKEE | DENVER  
JLA-AP.COM

JLA PROJECT NUMBER: 19-1104

THE WINSTON

CONDITIONAL USE SUBMITTAL

PROGRESS DOCUMENTS

These documents reflect progress and intent and may be subject to change, including additional detail. These are not final construction documents and should not be used for final bidding or construction-related purposes.

DATE OF ISSUANCE NOVEMBER 28, 2022

REVISION SCHEDULE		
Mark	Description	Date

SHEET TITLE

CLUBHOUSE -  
EXTERIOR ELEVATIONS


SHEET NUMBER

SD200-CH


EXTERIOR MATERIALS SCHEDULE 1			
MARK	DESCRIPTION	TYPE / STYLE	COLOR
1	VINYL WINDOWS	LINDSAY WINDOWS & DOORS	BLACK
2	VINYL PATIO DOORS	LINDSAY WINDOWS & DOORS	BLACK
3	BALCONY RAILING	PAINTED METAL	BLACK
4	BALCONY / DECK	COMPOSITE	TBD
5	BALCONY FASCIA & TRIM	TBD	WALNUT
6	MASONRY - STONE	DRY STACKED STONE	STAKLEDGE
7	SIDING - 1 (LIGHT)	ULTRASHELD	TEAK
8	SIDING - 1 (DARK)	ULTRASHELD	WALNUT
9	DECORATIVE COLUMN	WOOD/WOOD COMPOSITE	TBD
10	DECORATIVE BEAM	WOOD/WOOD COMPOSITE	TBD
11	ACCENT CANOPY / ROOF	STANDING SEAM	WALNUT
12	METAL PANEL	CORRUGATED	GALVANIZED
13	RESIDENTIAL HVAC LOUVER / GRILLE	EXTRUDED ALUMINUM	PAIN TO MATCH ADJACENT MATERIALS
14	PRECAST CONCRETE BANDING	PRECAST CONCRETE - SMOOTH FACE	TBD
16	ALUMINUM ENTRANCE DOOR(S)	PREFINISHED ALUMINUM	BLACK
25	OVERHEAD GARAGE DOOR	190 SERIES: INSULATED STEEL	PAIN TO MATCH MASONRY - 1



1 CLUBHOUSE - NORTH 1  
3/32"=1'-0"

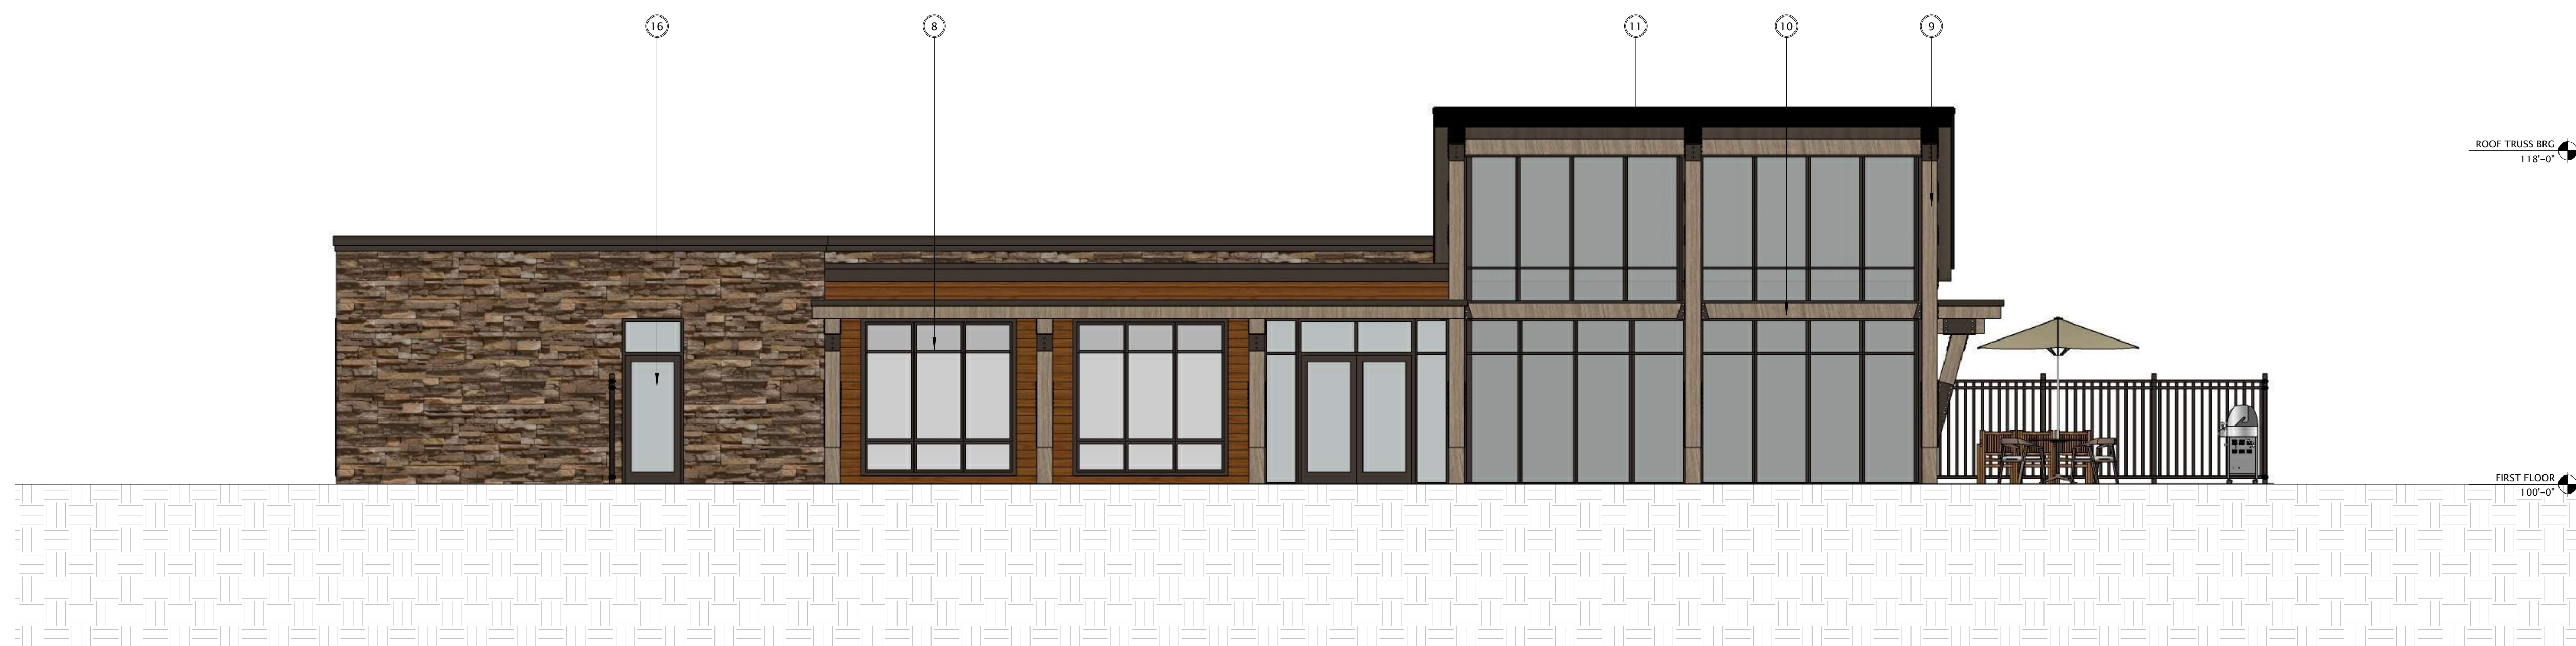

2 CLUBHOUSE - SOUTH 1  
3/32"=1'-0"

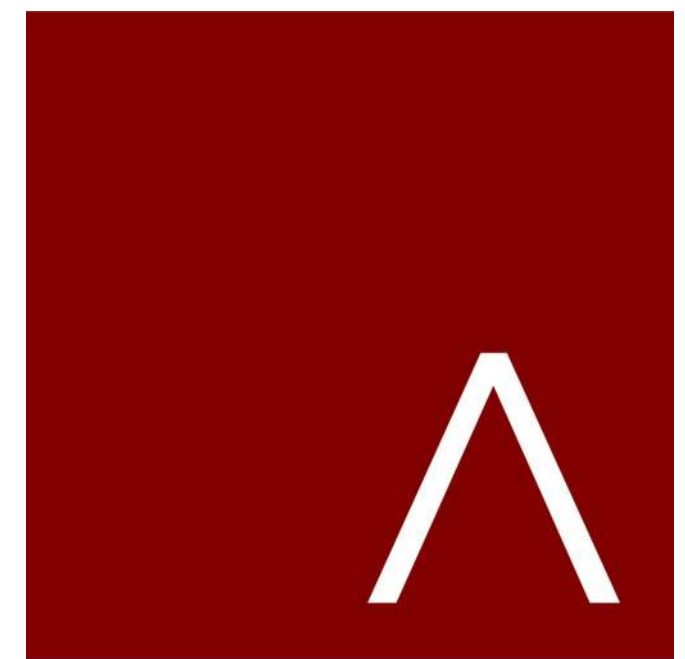

**JLA**  
ARCHITECTS  
MADISON | MILWAUKEE | DENVER  
JLA-AP.COM

JLA PROJECT NUMBER: 19-1104

THE WINSTON

CONDITIONAL USE SUBMITTAL

PROGRESS DOCUMENTS

These documents reflect progress and intent and may be subject to change, including additional detail. These are not final construction documents and should not be used for final bidding or construction-related purposes.

DATE OF ISSUANCE NOVEMBER 28, 2022

REVISION SCHEDULE		
Mark	Description	Date

SHEET TITLE

CLUBHOUSE -  
EXTERIOR ELEVATIONS

SHEET NUMBER

SD201-CH

Broadleaf Deciduous				
Quantity	Code Name	Common Name	Scientific Name	Planting Size
12	SGM	Sienna Glen Maple	Acer X Freemanii 'sienna'	3" B&B
15	WBC	Whitespire Gray Birch (clp)	Betula Populifolia 'whitespire' (clp)	10" B&B
11	ERBT	Eastern Redbud (fl)	Cercis Canadensis (fl)	2" B&B
18	SKH	Street Keeper Honeylocust	Gleditsia Triacan 'draves'	3" B&B
25	QA	Quaking Aspen	Populus Tremuloides	8" B&B
6	SWO	Swamp White Oak	Quercus Bicolor	3" B&B
39	GPO	Green Pillar Pin Oak	Quercus Palustris 'pringreen'	2" B&B
11	RPO	Regal Prince English Oak	Quercus Robur 'long'	2" B&B
8	ISLT	Ivory Silk Japanese Lilac (fl)	Syringa Reticulata 'ivory silk' (fl)	2" B&B
2	VFE	Valley Forge Amer Elm	Ulmus Americana 'valley Forge'	3" B&B


Conifer Evergreen				
Quantity	Code Name	Common Name	Scientific Name	Planting Size
15	MJF	Golden Mop Thf Japanese False	Chamaecyparis Pisi 'golden Mop'	#3 CONT.
108	EA	Emerald Arborvitae	Thuja Occidentalis 'smaragd'	5' B&B
4	EAS	Emerald Arborvitae (spl)	Thuja Occidentalis 'smaragd' (spl)	#20 CONT.
201	WGA	Woodward Globe Arborvitae	Thuja Occidentalis 'woodwardii'	#5 CONT.

Perennial				
Quantity	Code Name	Common Name	Scientific Name	Planting Size
475	KFG	Karl Foerster's Feather Reed Grass	Calamagrostis Acutiflora 'karl Foerster'	#1 CONT.
50	SBOG	Sapphire Blue Oat Grass	Helictotrichon Sempervirens 'saphirsprudel'	#1 CONT.
6	OBH	Olive Bailey Langdon Hosta	Hosta X 'olive Bailey Langdon'	#1 CONT.
91	PMG	Purple Maiden Grass	Miscanthus Sinensis Var Purpurescens	#1 CONT.
57	LSRS	Little Spire Russian Sage	Perovskia Atroplicifolia 'little Spire'	#1 CONT.
81	CAS	Caradonna Sage	Salvia Nemorosa 'caradonna'	#1 CONT.
266	TPD	Tara Prairie Dropseed	Sporobolus Heterolepis 'tara'	#1 CONT.

Shrub				
Quantity	Code Name	Common Name	Scientific Name	Planting Size
19	IHD	Ivory Halo Dogwood	Cornus Alba 'ballhals'	#5 CONT.
39	DBH	Dwf Bush-Honeysuckle	Diervilla Lonicera	#5 CONT.
47	CFE	Chicago Fire Winged Euonymus	Euonymus Alatus 'timber Creek'	3" B&B
53	LHDS	Little Henry Dwf Sweetspire	Itea Virginica 'sprich'	#3 CONT.
44	TWN	Tiny Wine Ninebark	Physocarpus Opulifolius 'smpotw'	#3 CONT.
41	GLS	Gro-Low Fragrant Sumac	Rhus Aromatica 'gro-Low'	#5 CONT.
64	GMS	Gold Mound Spirea	Spiraea Japonica 'gold Mound'	#3 CONT.
35	BMAV	Blue Muffin Arwd Viburnum	Viburnum Dentatum 'christom'	#5 CONT.

Existing Trees				
Quantity	Code Name	Common Name	Scientific Name	Planting Size
71	--	Transplanted Spruce	Transplanted Picea Alba	15'-20' Ht.

Plant Material List

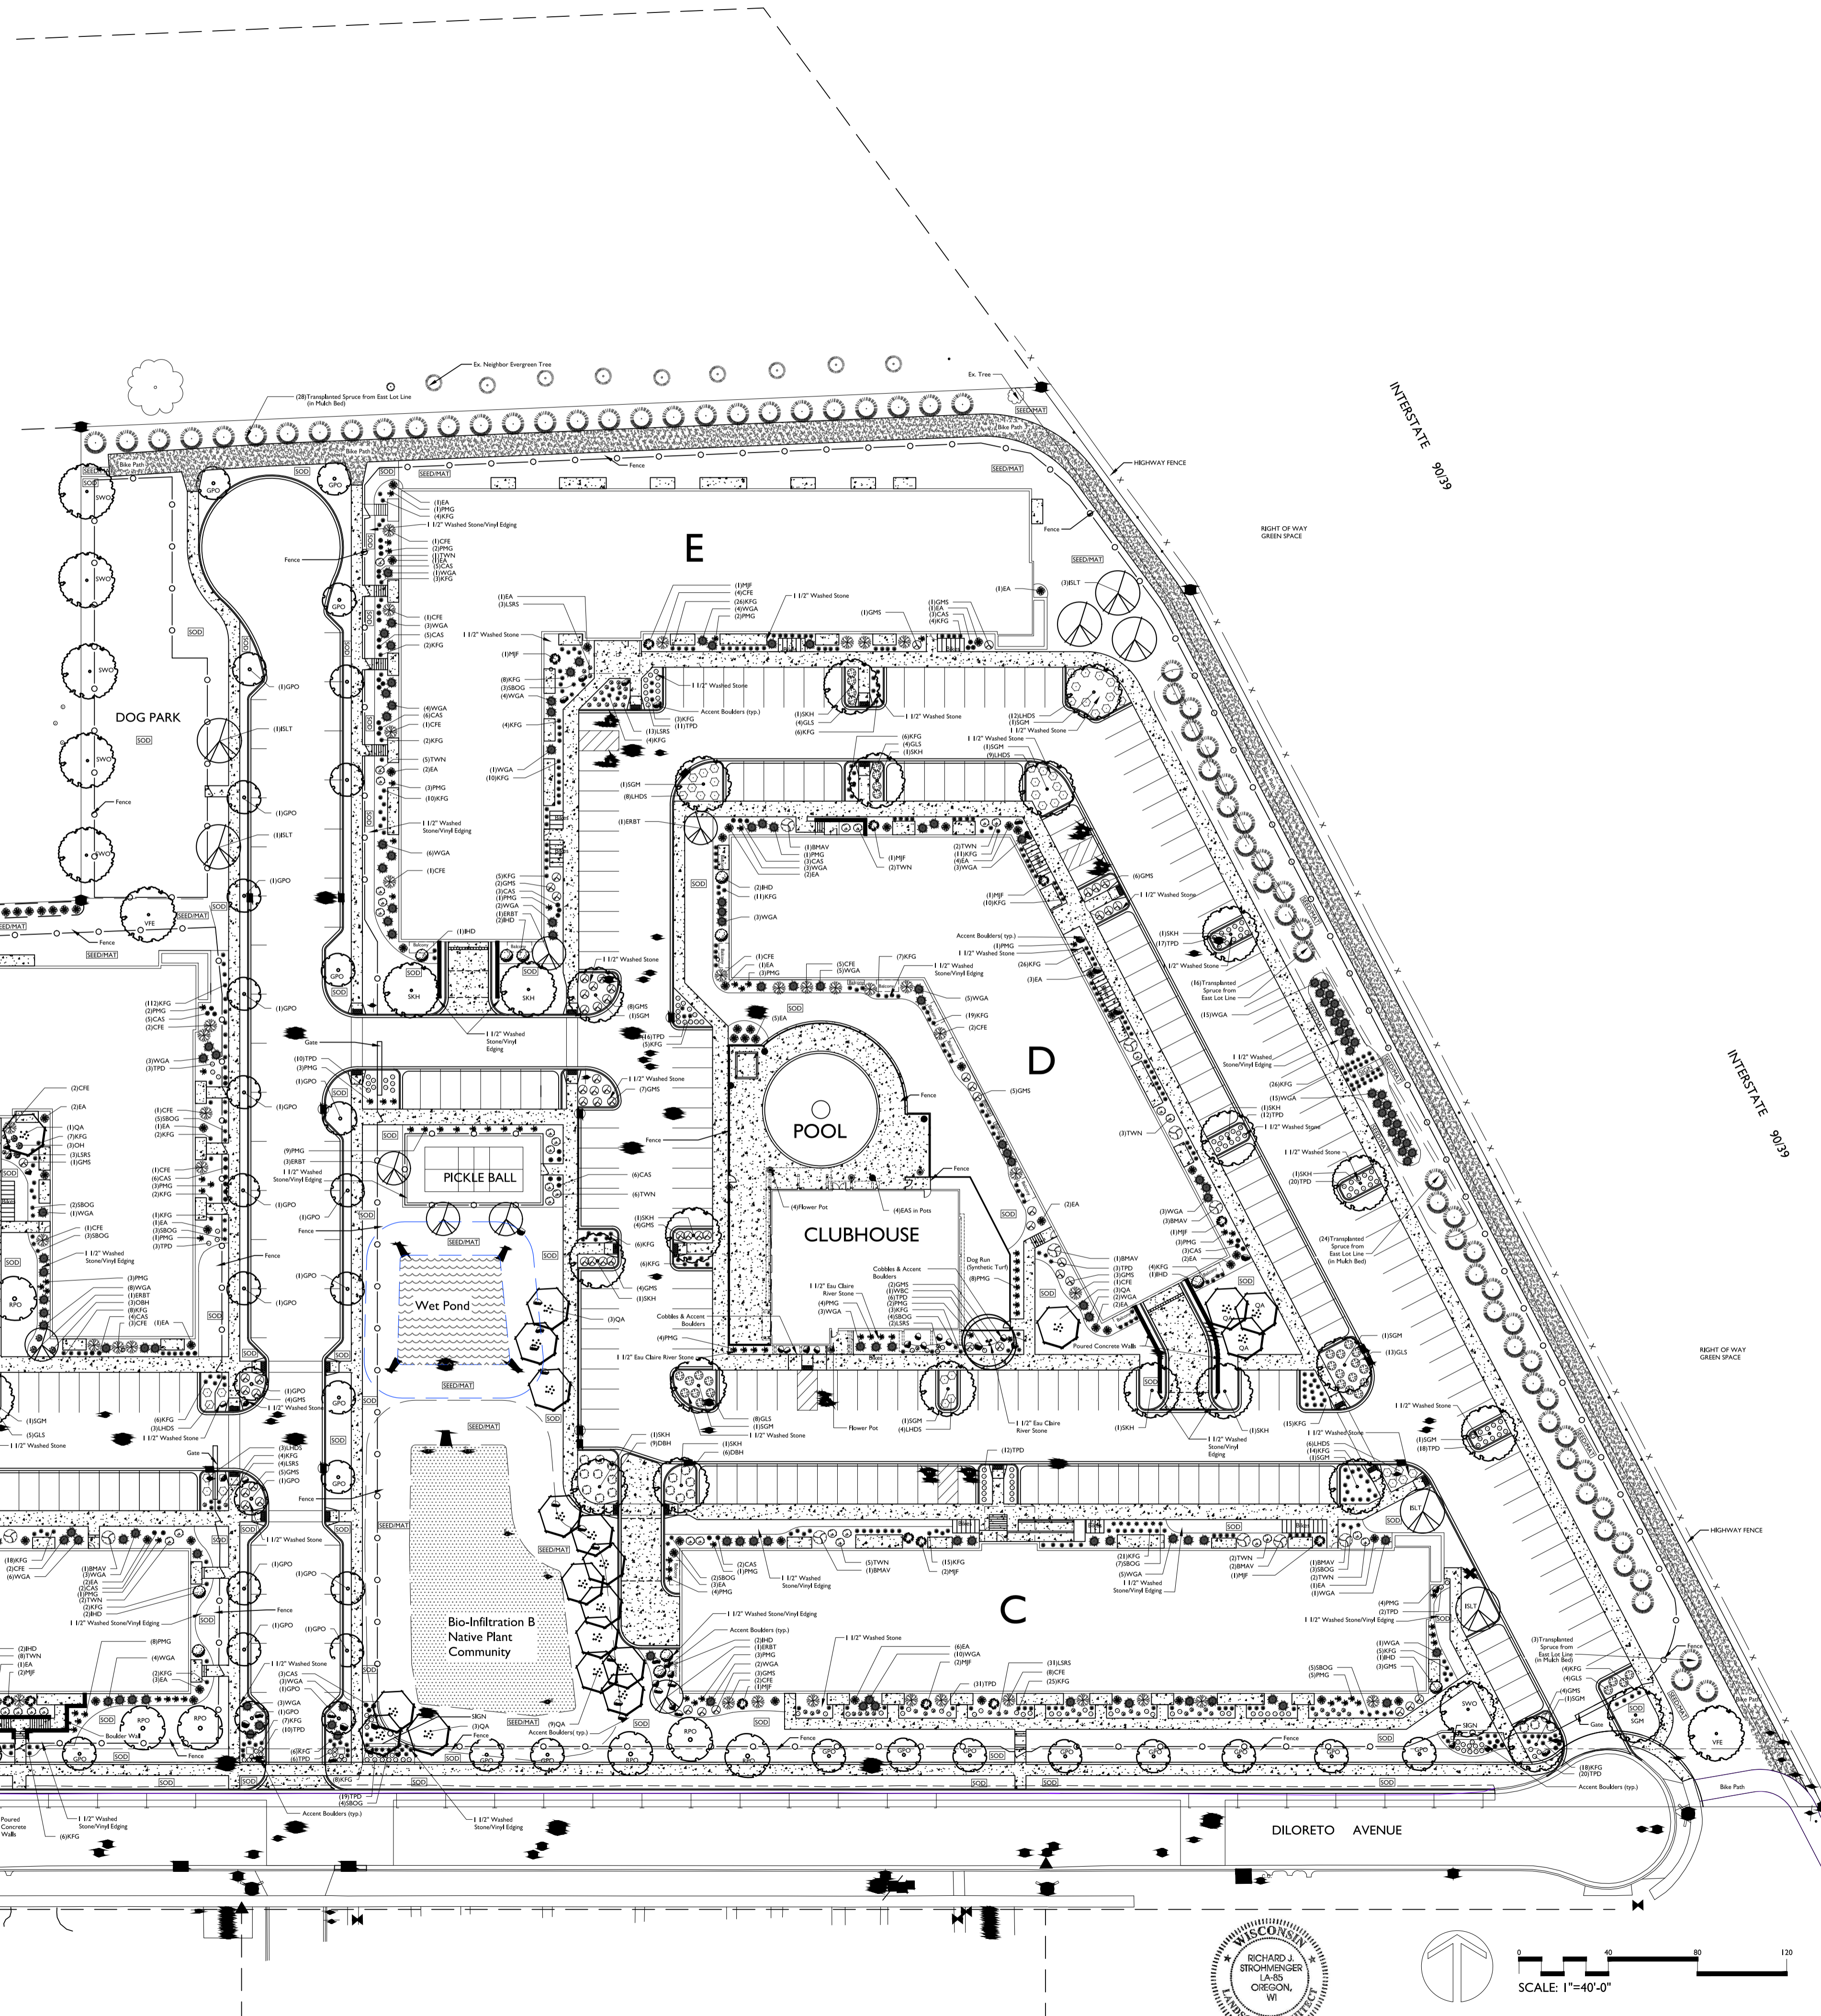


**the bruce company**  
 OF RECORDING  
 LANDSCAPE ARCHITECTS  
 LANDSCAPE CONTRACTORS  
 2830 PARKER STREET  
 P.O. BOX 620330  
 MIDDLETON, WI 53562-0330  
 TEL. (608) 836-7041  
 FAX (608) 831-6266


**THE WINSTON**  
 CREEKSIDE DRIVE  
 MADISON, WISCONSIN

Checked By: SS  
 Drawn By: 8/18/22 RS  
 Revised: 11/23/22 RS  
 Revised:  
 Revised:  
 Revised:  
 Revised:  
 Revised:  
 Revised:  
 Revised:

**L1**  
 OVERALL LANDSCAPE  
 This plan made exclusively for the party named in the title block. It remains the property of The Bruce Company of Wisconsin, Inc. and may not be reproduced or implemented in whole or part by any method without prior written consent of The Bruce Company of Wisconsin, Inc.

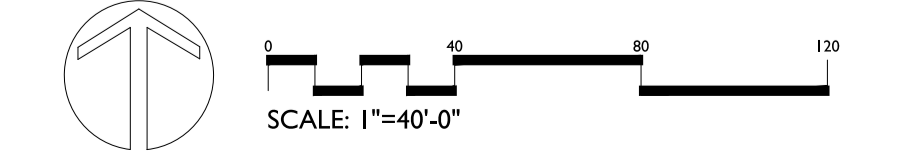

I:\07\GARDEN\2022\CAD\STEVE SHORT\WINSTON AT CHURCHILL\WINSTON 23CCLDWG Created: 11/16/2022, Swed: 11/23/2022, Printed: 11/23/2022

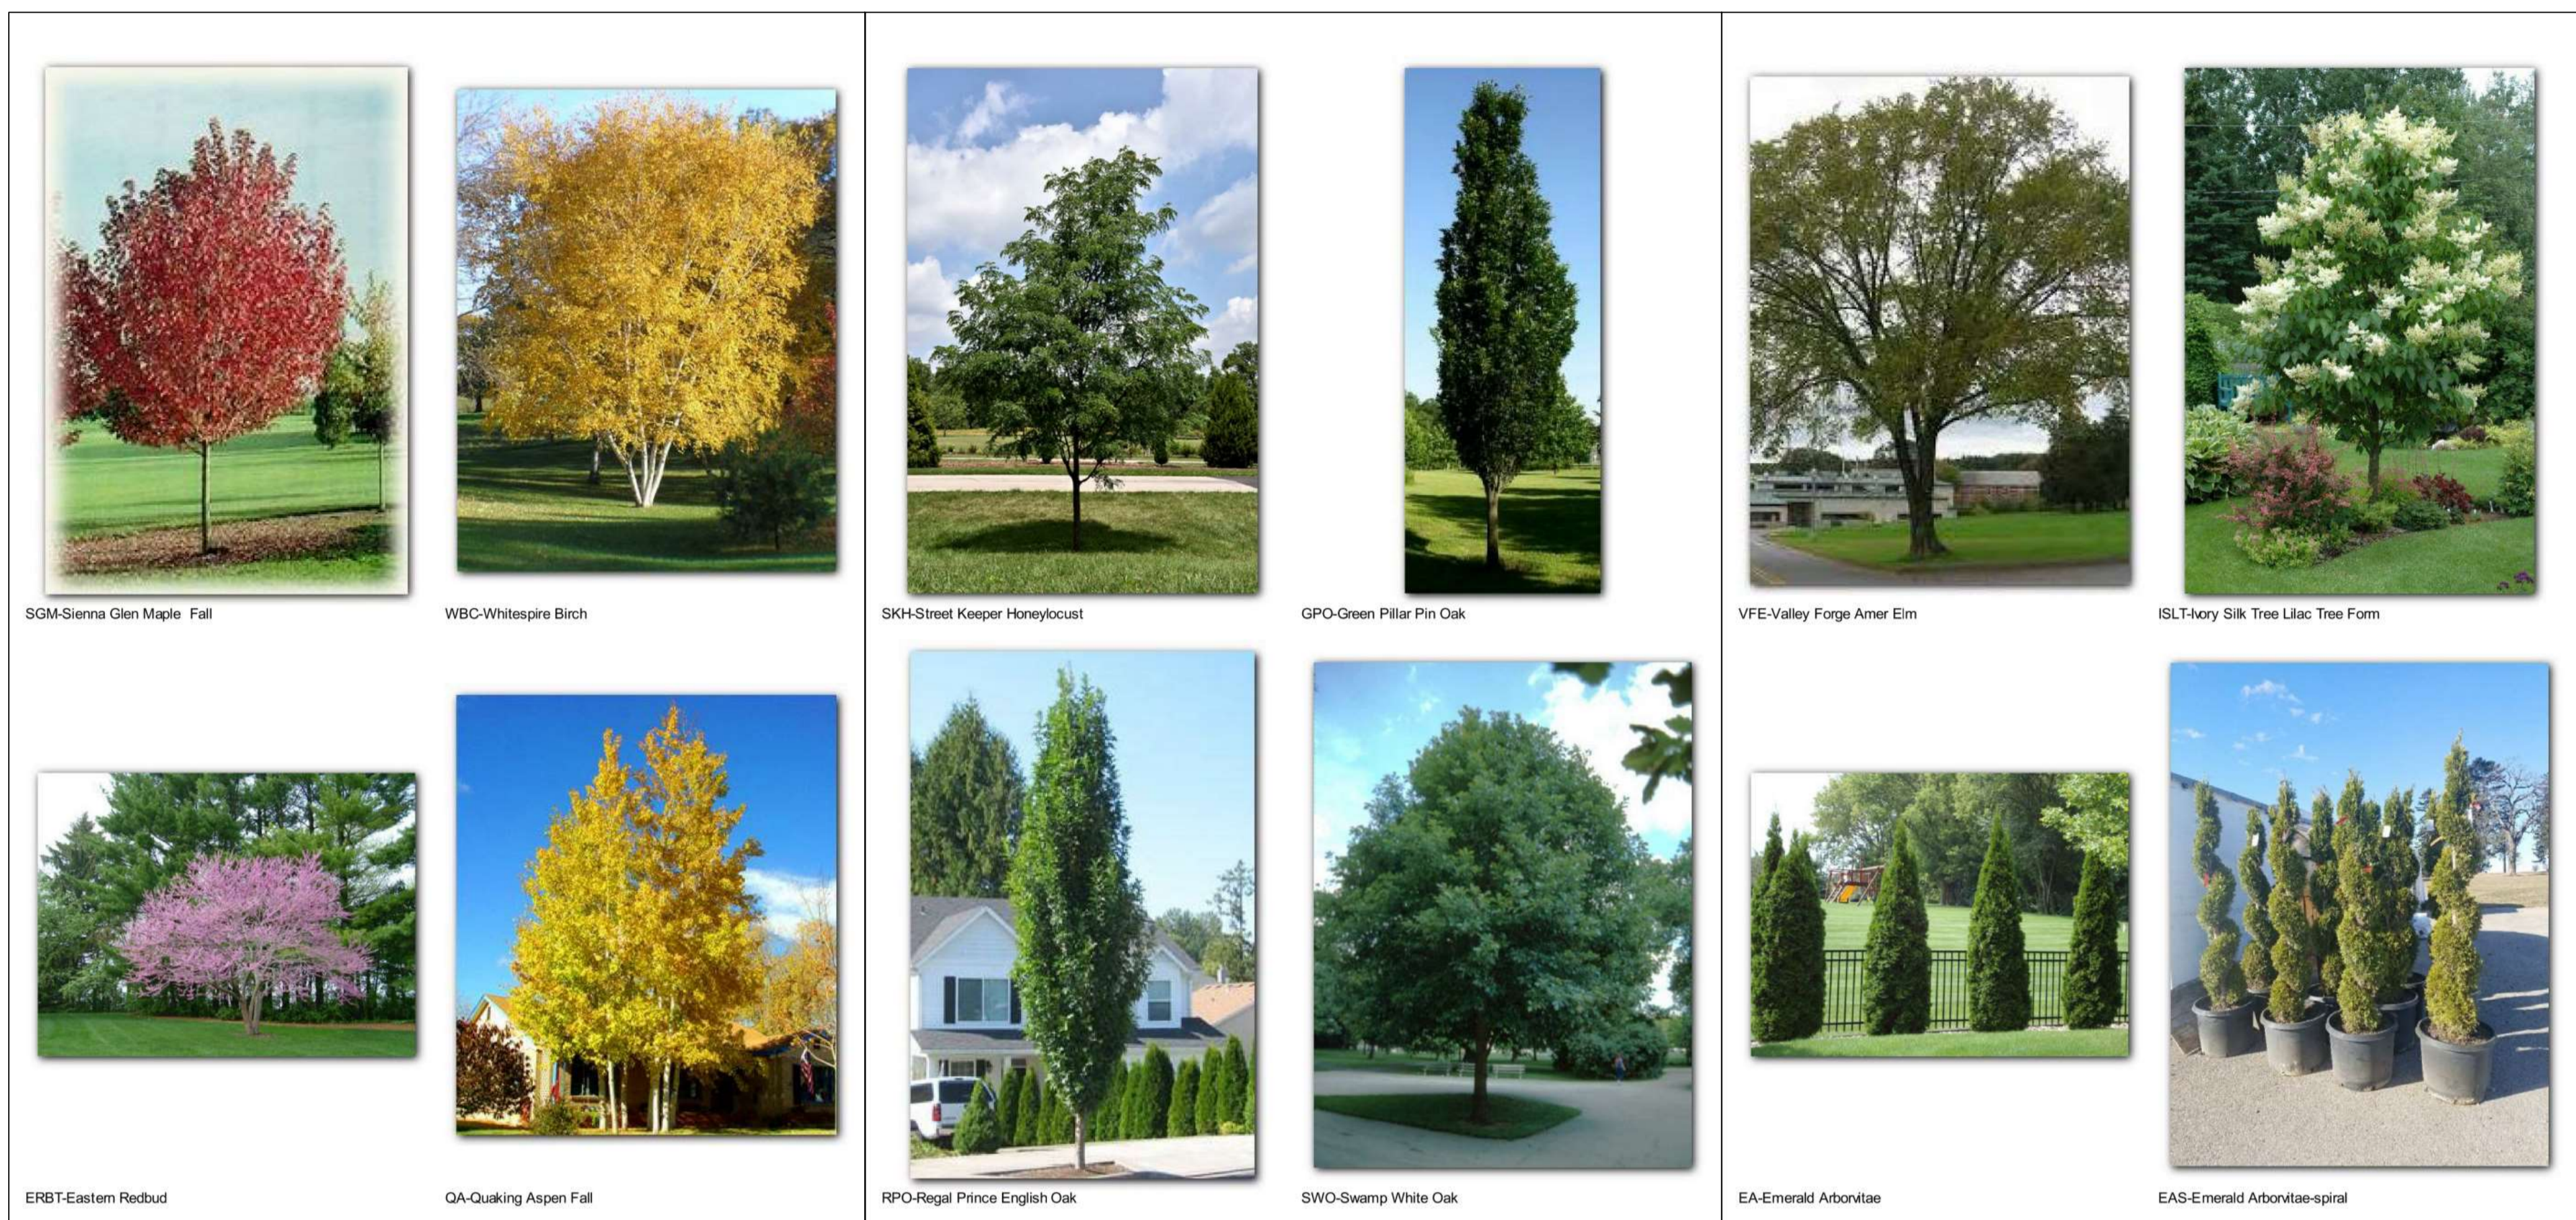

SGM-Sienna Glen Maple Fall

WBC-Whitespire Birch

SKH-Street Keeper Honeylocust

GPO-Green Pillar Pin Oak

VFE-Valley Forge Amer Elm

ISLT-Ivory Silk Tree Lilac Tree Form

ERBT-Eastern Redbud

QA-Quaking Aspen Fall

RPO-Regal Prince English Oak

SWO-Swamp White Oak

EA-Emerald Arborvitae

EAS-Emerald Arborvitae-spiral

Broadleaf Deciduous				
Quantity	Code Name	Common Name	Scientific Name	Planting Size
12	SGM	Sienna Glen Maple	Acer X Freemanii 'sienna'	3" B&B
15	WBC	Whitespire Gray Birch (clp)	Betula Populifolia 'whitespire' (clp)	10" B&B
11	ERBT	Eastern Redbud (tf)	Cercis Canadensis (tf)	2" B&B
18	SKH	Street Keeper Honeylocust	Gleditsia Triacan 'draves'	3" B&B
25	QA	Quaking Aspen	Populus Tremuloides	8" B&B
6	SWO	Swamp White Oak	Quercus Bicolor	3" B&B
39	GPO	Green Pillar Pin Oak	Quercus Palustris 'pringreen'	2" B&B
11	RPO	Regal Prince English Oak	Quercus Robur 'long'	2" B&B
8	ISLT	Ivory Silk Japanese Lilac (tf)	Syringa Reticulata 'Ivory Silk' (tf)	2" B&B
2	VFE	Valley Forge Amer Elm	Ulmus Americana 'valley Forge'	3" B&B
Conifer Evergreen				
Quantity	Code Name	Common Name	Scientific Name	Planting Size
15	MJF	Golden Mop Thlf Japanese False	Chamaecyparis Pisi 'golden Mop'	#3 CONT.
108	EA	Emerald Arborvitae	Thuja Occidentalis 'smaragd'	5" B&B
4	EAS	Emerald Arborvitae (spl)	Thuja Occidentalis 'smaragd' (spl)	#20 CONT.
201	WGA	Woodward Globe Arborvitae	Thuja Occidentalis 'woodwardii'	#5 CONT.
Perennial				
Quantity	Code Name	Common Name	Scientific Name	Planting Size
475	KFG	Karl Foerster's Feather Reed Grass	Calamagrostis Acutiflora 'karl Foerster'	#1 CONT.
50	SBOG	Sapphire Blue Oat Grass	Helictotrichon Sempervirens 'saphirsprudel'	#1 CONT.
6	OBH	Olive Bailey Langdon Hosta	Hosta X 'olive Bailey Langdon'	#1 CONT.
91	PMG	Purple Maiden Grass	Miscanthus Sinensis Var Purpurescens	#1 CONT.
57	LSRS	Little Spire Russian Sage	Perovskia Atriplicifolia 'little Spire'	#1 CONT.
81	CAS	Caradonna Sage	Salvia Nemorosa 'caradonna'	#1 CONT.
266	TPD	Tara Prairie Dropseed	Sporobolus Heterolepis 'tara'	#1 CONT.
Shrub				
Quantity	Code Name	Common Name	Scientific Name	Planting Size
19	IHD	Ivory Halo Dogwood	Cornus Alba 'bailhalo'	#5 CONT.
39	DBH	Dwf Bush-Honeysuckle	Diervilla Lonicera	#5 CONT.
47	CFE	Chicago Fire Winged Euonymus	Euonymus Alatus 'timber Creek'	3" B&B
53	LHDS	Little Henry Dwf Sweetspire	Itea Virginica 'sprich'	#3 CONT.
44	TWN	Tiny Wine Ninebark	Physocarpus Opulifolius 'smpotw'	#3 CONT.
41	GLS	Gro-Low Fragrant Sumac	Rhus Aromatica 'gro-Low'	#5 CONT.
64	GMS	Gold Mound Spirea	Spiraea Japonica 'gold Mound'	#3 CONT.
35	BMAV	Blue Muffin Arwd Viburnum	Viburnum Dentatum 'christom'	#5 CONT.
Existing Trees				
Quantity	Code Name	Common Name	Scientific Name	Planting Size
71	-	Transplanted Spruce	Transplanted Picea Alba	15'-20' Ht.



WGA-Woodward Globe Arborvitae

CFE-Chicago Fire Winged Euonymus

BMAV-Blue Muffin Arrowwood Viburnum

KFG-Karl Foerster's Feather Reed Grass

CAS-Caradonna Sage

OBH-Olive Bailey Langdon Hosta

DBH-Dwarf Bush-Honeysuckle

GLS-Gro-Low Sumac

LHDS-Little Henry Dwarf Sweetspire

GMS-Gold Mound Spirea

SBOG-Sapphire Blue Oat Grass

TPD-Tara Prairie Dropseed

MJF-Mops Threadbranch Japanese Falsecypress

ISLT-Ivory Halo Dogwood

PMG-Purple Maiden Grass

LSRS-Little Spire Russian Sage



**THE WINSTON**  
CREEKSIDE DRIVE  
MADISON, WISCONSIN

Checked By: SS  
Drawn By: 8/18/22 RS

Revised: 11/23/22 RS  
Revised:  
Revised:  
Revised:  
Revised:  
Revised:  
Revised:

**L6**  
PLANT PICTURES

This plan made exclusively for the party named in the title block. It remains the property of The Bruce Company of Wisconsin, Inc. and may not be reproduced or implemented in whole or part by any method without prior written consent of The Bruce Company of Wisconsin, Inc.

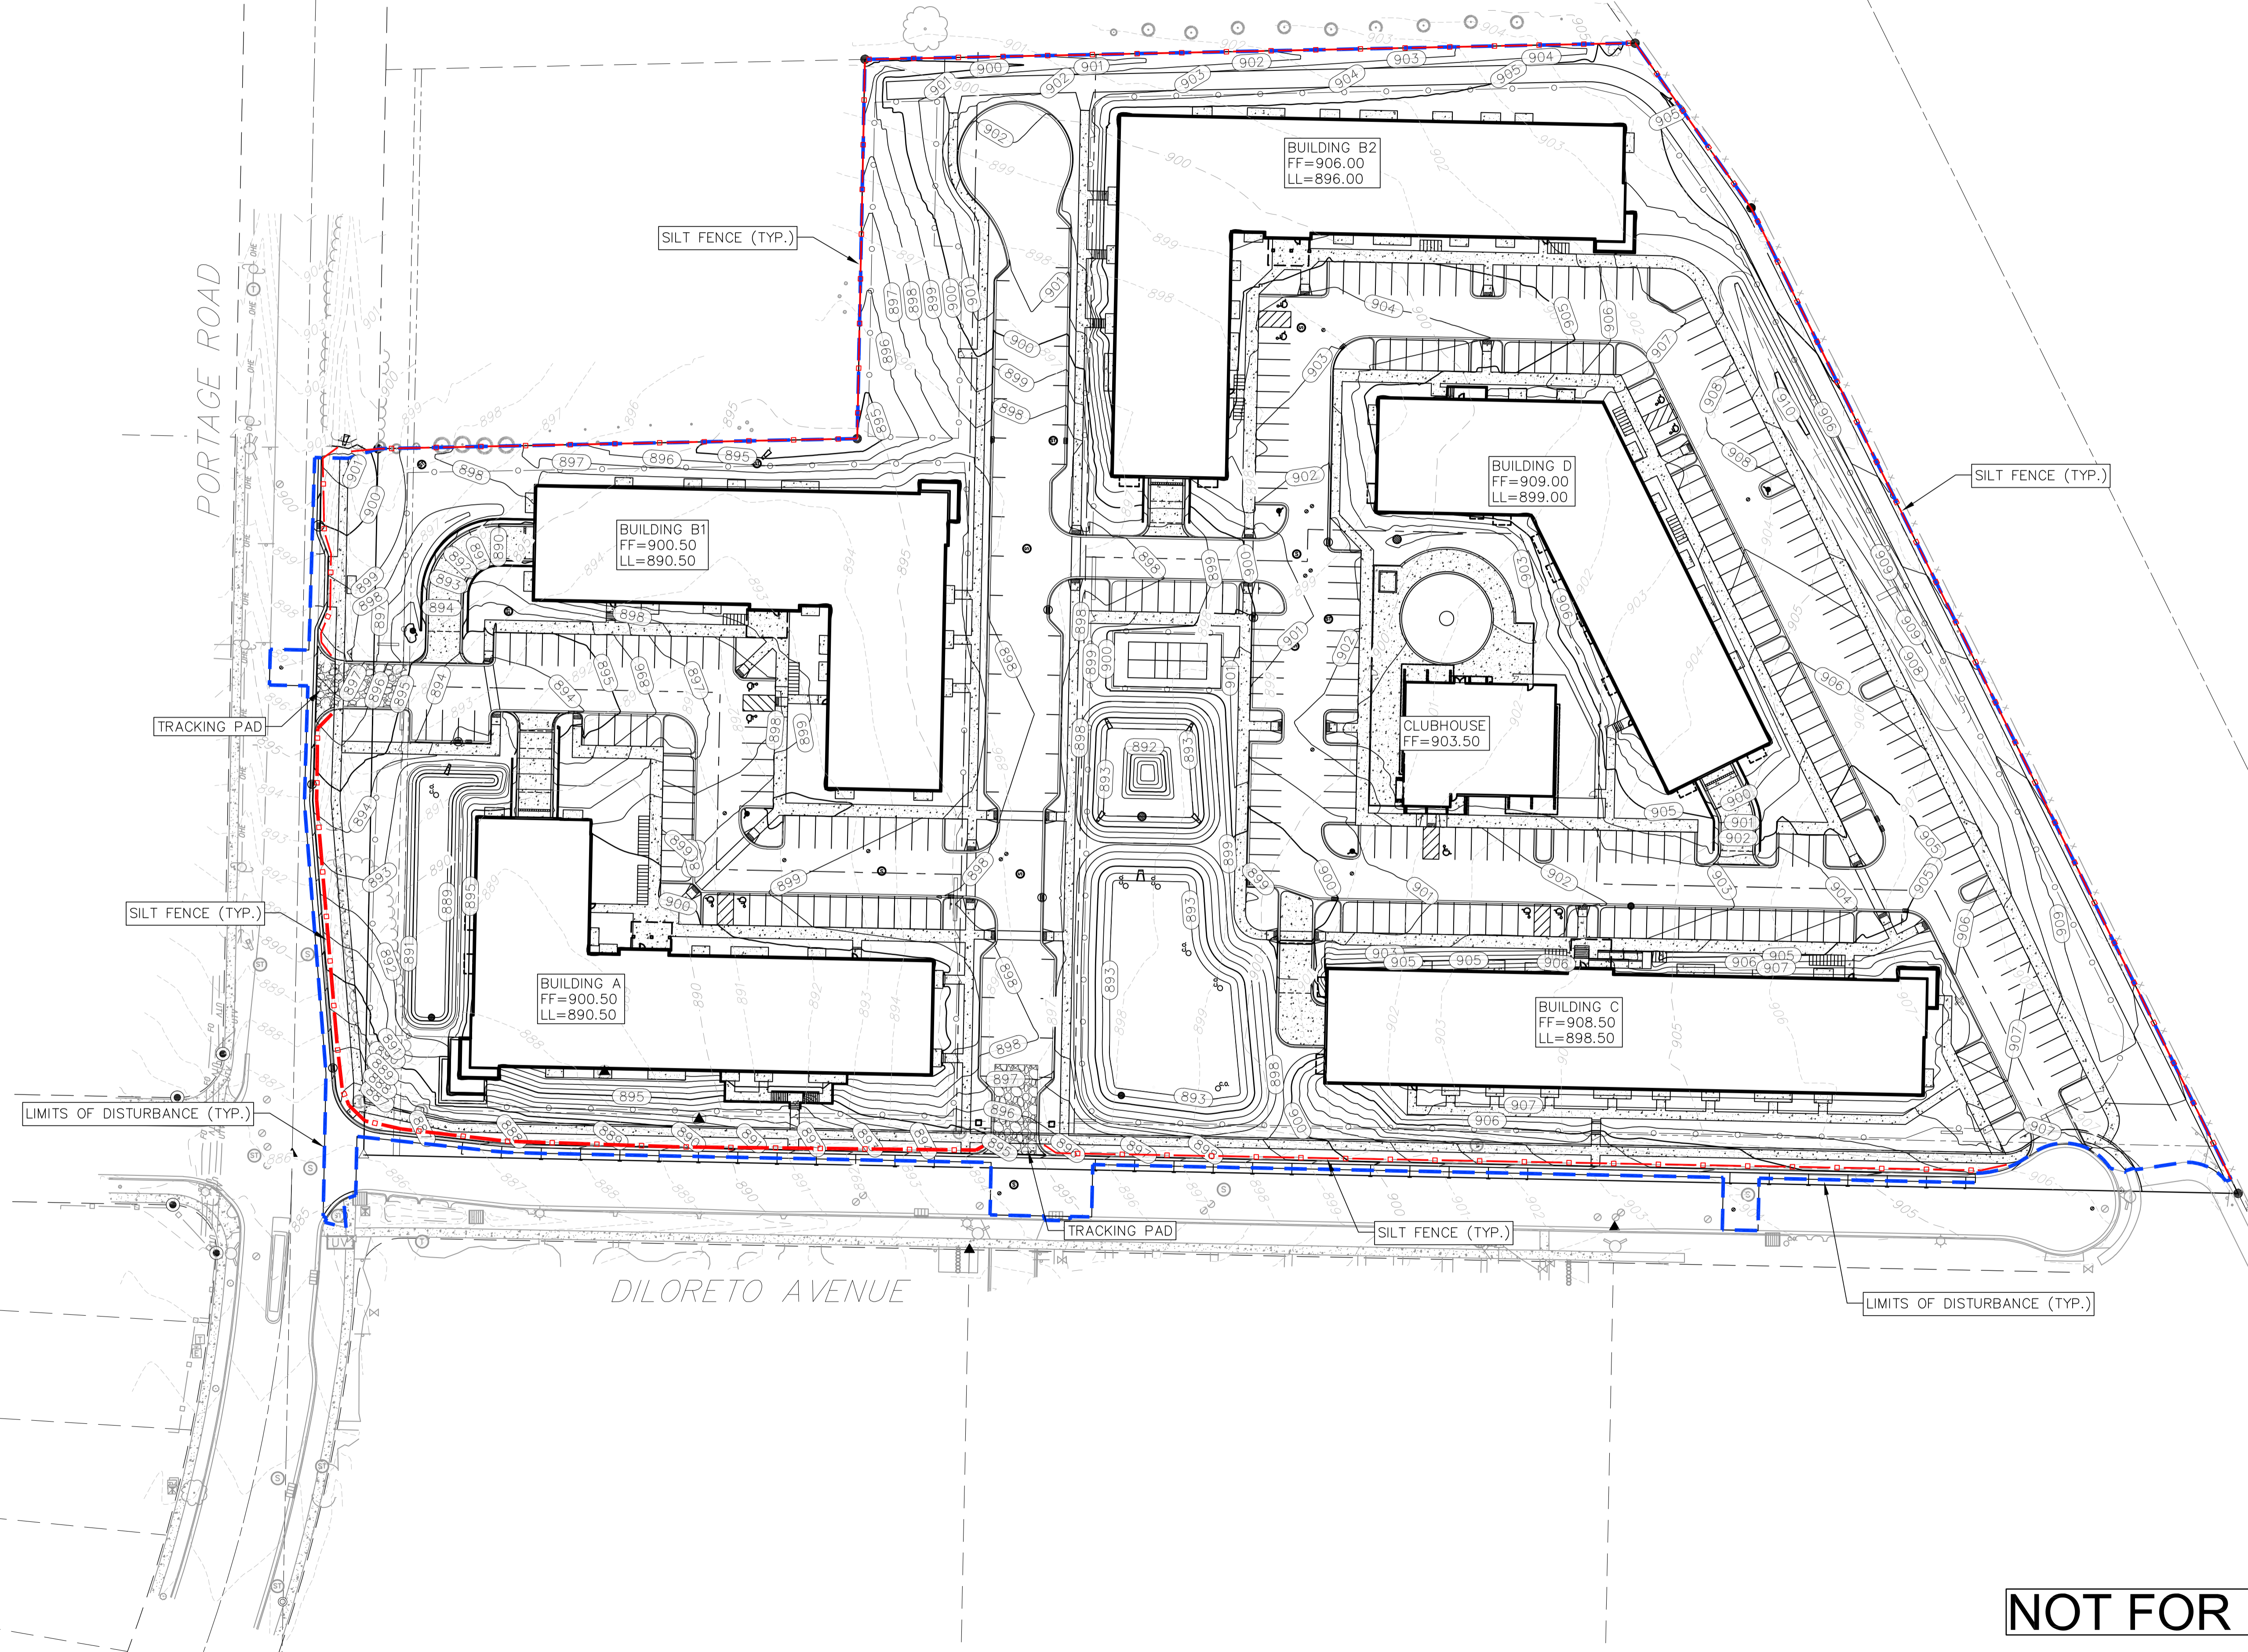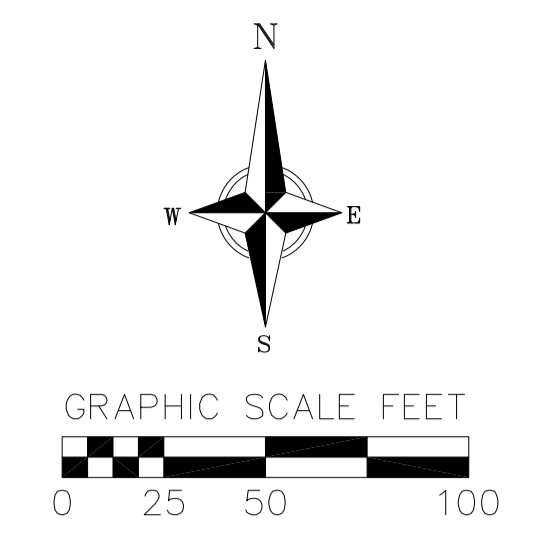

PORTAGE ROAD

DIORETO AVENUE

NOT FOR CONSTRUCTION

Overall Grading & Erosion Control Plan

THE WINSTON  
CITY OF MADISON  
DANE COUNTY, WI

NO.	DATE	REVISIONS	
		NO.	REMARKS

DATE: 11/21/2022  
DRAFTER: BBAR  
CHECKED: TSCH  
PROJECT NO.: 190233