

KIPP CIRCLE CSM

Contract No.: 9783, Project No.: 16253

Developer: Better Way Investments – Madison, LLC



PROJECT AREA

NOT TO SCALE



Project Description

The Developer, Better Way Investments – Madison, LLC, has received conditional approval for a one-lot certified survey map (CSM) at property currently addressed as 3910 Kipp Street and 1-10 Kipp Circle. A pending permitted use project, tracking with a separate approval process, is also scheduled for the construction of a warehouse, parking, and a loading zone on the newly created CSM lot.

The proposed Certified Survey Map requires the discontinuance and vacation of Kipp Circle as a condition of approval. Prior to final sign off and recording of this Certified Survey Map, Kipp Circle shall be discontinued and vacated by the City of Madison through a separate approval process. The discontinuance will not become effective until the Owner enters into this Developer Agreement with the City of Madison which requires the removal of the City's public improvements and the construction of public improvements necessary.

Summary of Additional Work with Developer Agreement:

- Certified Survey Map
- Provide an additional 5' wide easement area adjacent to the north side of the existing 15' wide Pedestrian and Bike Path Easement which runs east/west between Marsh Road and Kipp Street. This will result in a 20' wide easement area.
- Construction of and paving of a 10' wide pedestrian and bike path located in the newly created 20' wide Pedestrian and Bike Path Easement.
- Construction of public terrace/sidewalk/curb and gutter to close the gap following the vacation of Kipp Circle.
- Construction of public water, storm, and sanitary utilities to serve the development.
- Storm pipe connection to public inlet on Marsh Road.
- Construction and installation of other public infrastructure including street lighting, signing, and pavement markings related to the development and Kipp Circle vacation.
- Traffic contract as required by Traffic Engineering.
- Tree protection and new plantings are required by City Forestry.


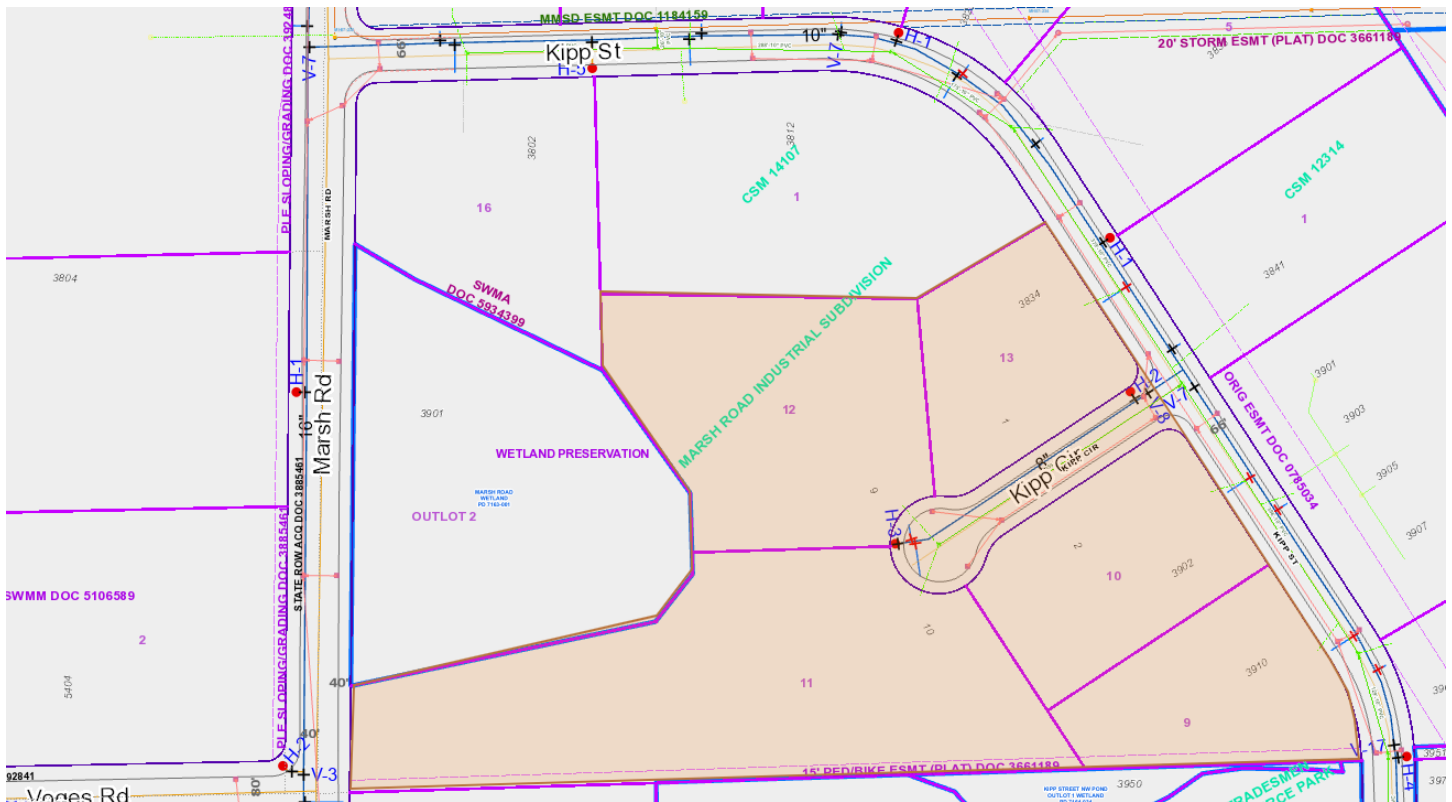


EXHIBIT C

EXISTING CITY OF MADISON PUBLIC IMPROVEMENTS TO BE
REMOVED AS PART OF A PRIVATE CONTRACT WITH THE CITY

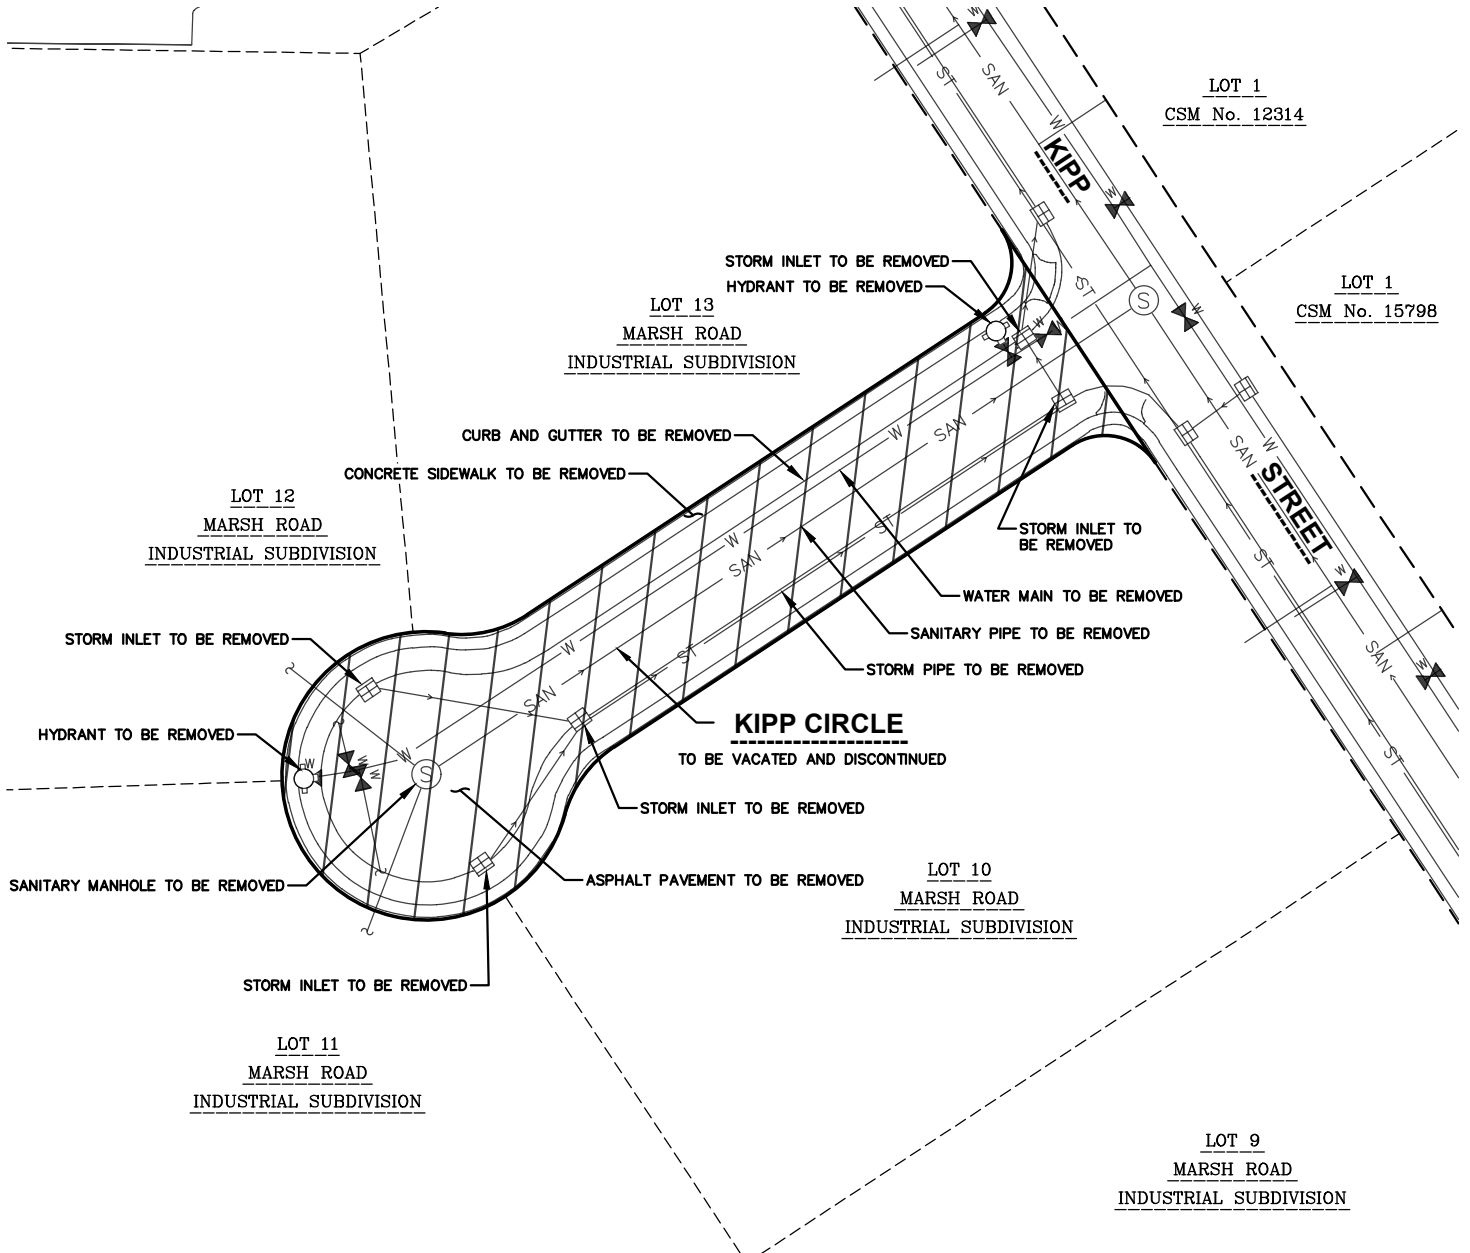


LEGEND

- VACATION AND DISCONTINUANCE AREA
- RIGHT-OF-WAY LINE
- PLATTED LOT LINE

NOTES

1. EXISTING CITY OF MADISON PUBLIC IMPROVEMENTS TO BE REMOVED AS PART OF A PRIVATE CONTRACT WITH THE CITY OF MADISON

 

MADISON REGIONAL OFFICE
507 WEST VERONA AVENUE, SUITE 500
VERONA, WISCONSIN 53593
P. 608-848-5060

PROJECT:
KELLER

N216 W-55
KAUKAUNA, WI

SHEET TITLE:
EXHIBIT C
KIPP CIRCLE VACATION
AND DISCONTINUANCE


PROJECT NUMBER:
24-14599
DRAWN BY:
CMD
DATE:
03-16-2026

SHEET NUMBER:
1

PRELIMINARY

CERTIFIED SURVEY MAP NO. _____

LOTS 9, 10, 11, 12 AND 13, MARSH ROAD INDUSTRIAL SUBDIVISION, RECORDED IN VOLUME 58-014B OF PLATS, ON PAGES 75-76 AS DOCUMENT No. 3661189, AND VACATED KIPP CIRCLE PER DOCUMENT No. xxxxxxxx, LOCATED IN PART OF THE SOUTHWEST QUARTER OF THE NORTHWEST QUARTER OF SECTION 26, TOWNSHIP 07 NORTH, RANGE 10 EAST, CITY OF MADISON, DANE COUNTY, WISCONSIN.

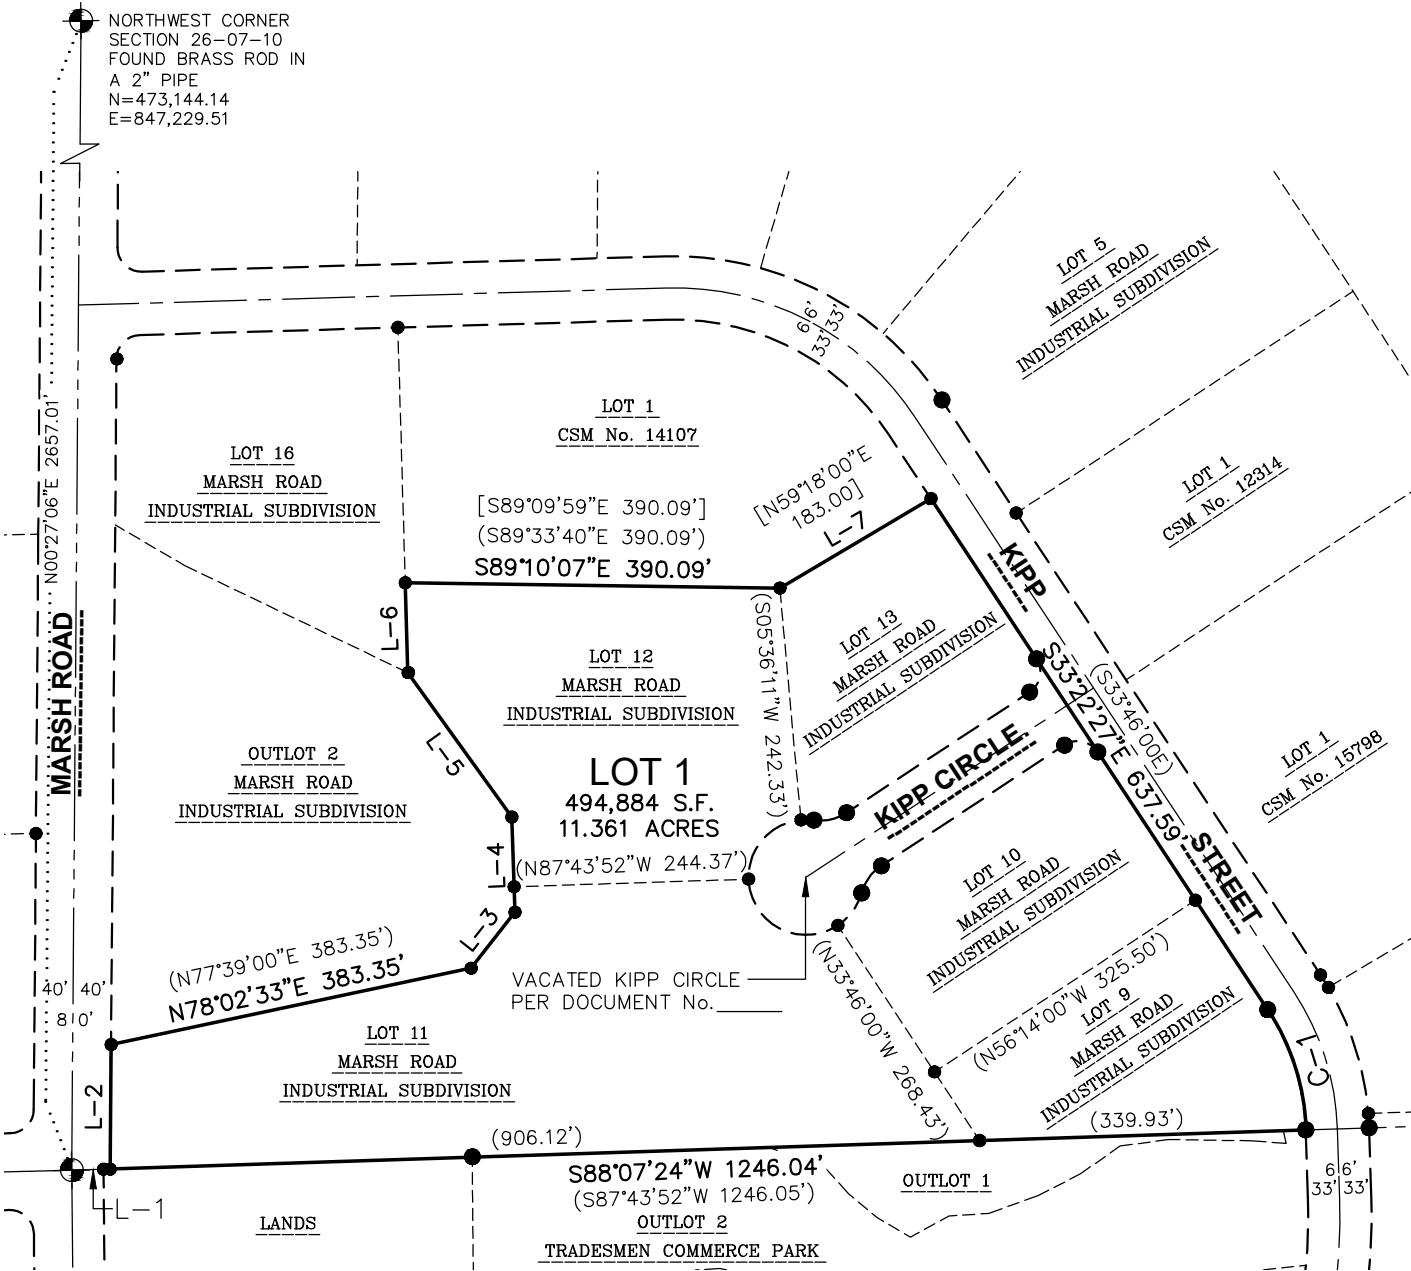

File: C:\Users\colton.darwin\appdata\local\temp\AcPublish_11600\2414599 P-CSM.dwg Layout: S1 User: colton.darwin Plotted: Jan 05, 2026 - 8:07am

SURVEYED BY:  MADISON REGIONAL OFFICE 507 W. VERONA AVENUE, SUITE 500 VERONA, WI 53593 P. 608.848.5060	SURVEYED FOR: KELLER N216 WI-55 KAUKAUNA, WI	PROJECT NO: 24-14599 FIELDBOOK/PG: 22/393 SHEET NO: 1 OF 6	SURVEYED BY: RAC DRAWN BY: JK
---	--	---	--


VOL. _____ **PAGE** _____
DOC. NO. _____
C.S.M. NO. _____

PRELIMINARY

CERTIFIED SURVEY MAP NO. _____

LOTS 9, 10, 11, 12 AND 13, MARSH ROAD INDUSTRIAL SUBDIVISION, RECORDED IN VOLUME 58-014B OF PLATS, ON PAGES 75-76 AS DOCUMENT No. 3661189, AND VACATED KIPP CIRCLE PER DOCUMENT No. xxxxxxxx, LOCATED IN PART OF THE SOUTHWEST QUARTER OF THE NORTHWEST QUARTER OF SECTION 26, TOWNSHIP 07 NORTH, RANGE 10 EAST, CITY OF MADISON, DANE COUNTY, WISCONSIN.

EXISTING IMPROVEMENTS AND WETLANDS

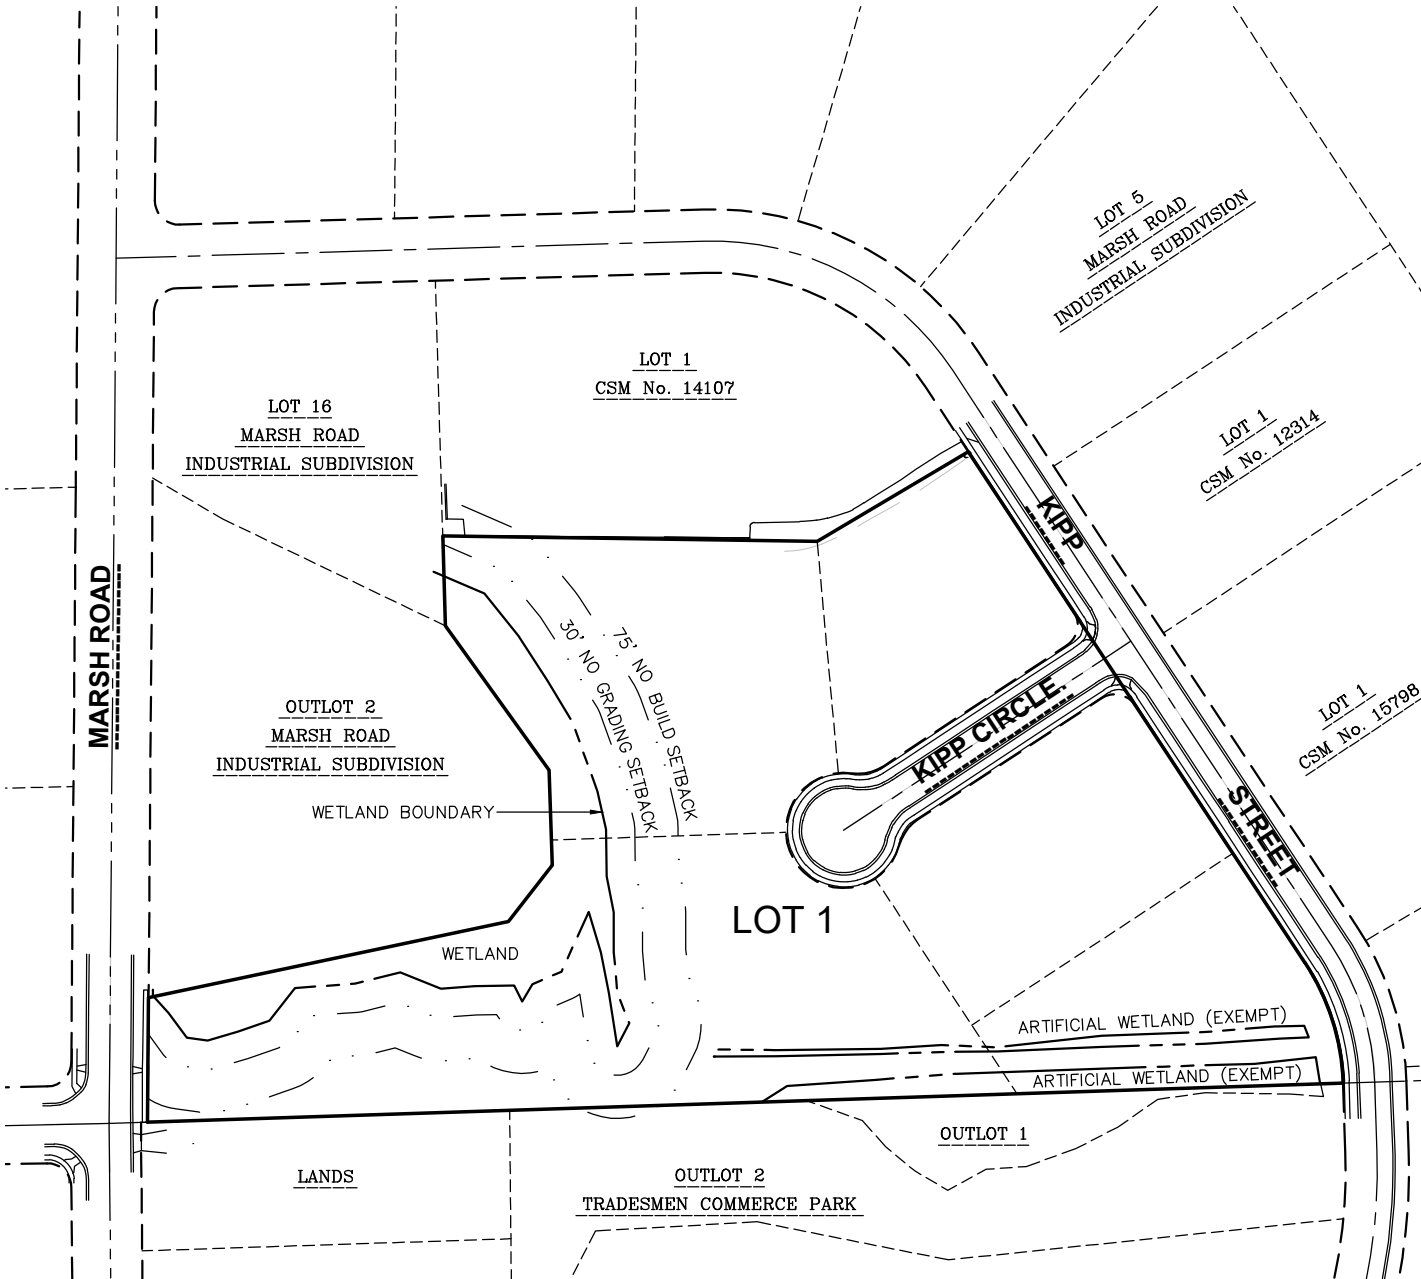


LEGEND

- 3/4" REBAR FOUND
- 3/4" x 24" REBAR SET (1.50 LBS/LF)
- PLAT BOUNDARY
- - - CENTERLINE
- - - RIGHT-OF-WAY LINE
- - - PLATTED LOT LINE
- - - SECTION LINE
- - - WETLAND LINE
- - - SETBACK LINE

NOTES

1. WETLANDS SHOWN PER RECEIVED WETLAND DELINEATION REPORT, PROJECT No. 22-165, DATED JULY 22, 2022 AND SUPPLIED BY HELIANTHUS.

 

SURVEYED BY:



SURVEYED FOR:

KELLER

N216 WI-55
KAUKAUNA, WI

PROJECT NO: 24-14599

FIELDBOOK/PG: 22/393

SHEET NO: 2 OF 6

SURVEYED BY: RAC

DRAWN BY: JK

VOL. _____ PAGE _____

DOC. NO. _____


C.S.M. NO. _____

PRELIMINARY

CERTIFIED SURVEY MAP NO. _____

LOTS 9, 10, 11, 12 AND 13, MARSH ROAD INDUSTRIAL SUBDIVISION, RECORDED IN VOLUME 58-014B OF PLATS, ON PAGES 75-76 AS DOCUMENT No. 3661189, AND VACATED KIPP CIRCLE PER DOCUMENT No. xxxxxxxx, LOCATED IN PART OF THE SOUTHWEST QUARTER OF THE NORTHWEST QUARTER OF SECTION 26, TOWNSHIP 07 NORTH, RANGE 10 EAST, CITY OF MADISON, DANE COUNTY, WISCONSIN.

EXISTING AND NEW EASEMENTS

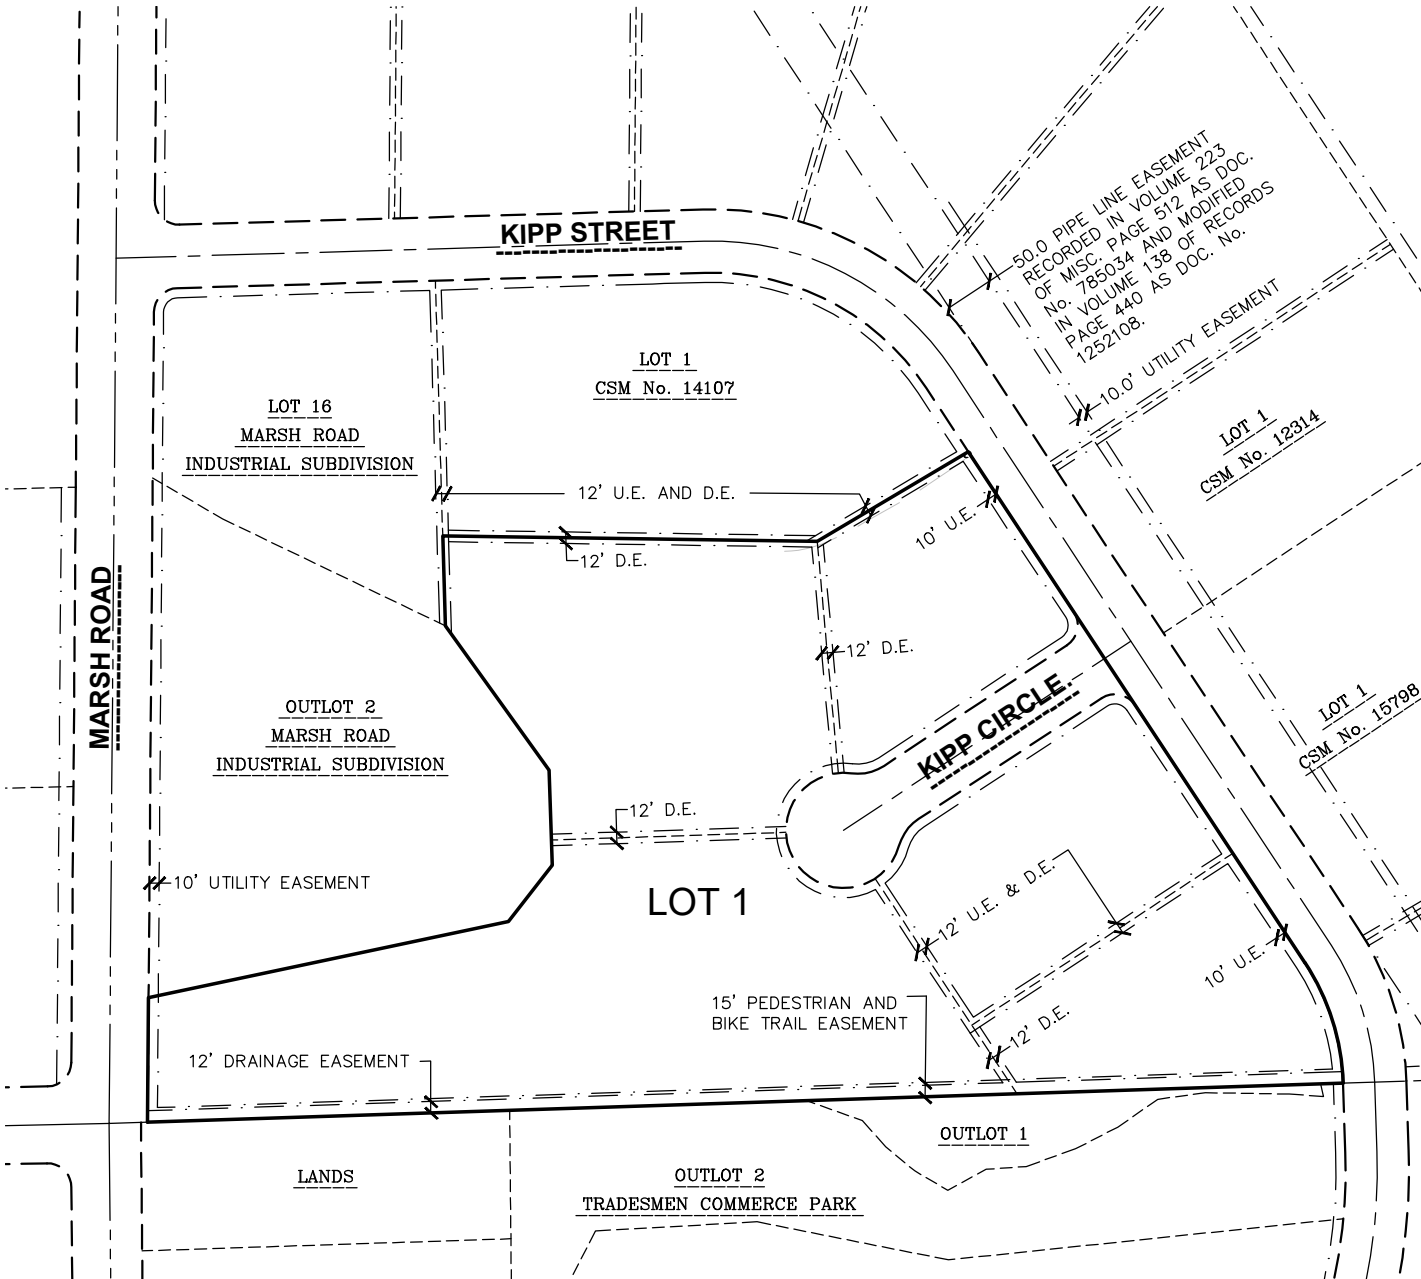


LEGEND

- PLAT BOUNDARY
- CHORD LINE
- CENTERLINE
- RIGHT-OF-WAY LINE
- PLATTED LOT LINE
- SECTION LINE
- NEW EASEMENT LINE
- EXISTING EASEMENT LINE

NOTES

- ALL EASEMENTS SHOWN ON THIS CSM DERIVE FROM MARSH ROAD INDUSTRIAL SUBDIVISION PLAT, DOCUMENT No. 3661189, UNLESS NOTED OTHERWISE.
- U.E. = UTILITY EASEMENT
- D.E. = DRAINAGE EASEMENT

 

File: C:\Users\colton.darwin\JSD\INC\appdata\local\temp\AcPublish_11600\2414599 P-CSM.dwg Layout: S3 User: colton.darwin Plotted: Jan 05, 2026 - 8:07am

SURVEYED BY:



SURVEYED FOR:
KELLER

N216 WI-55
KAUKAUNA, WI

PROJECT NO: 24-14599
FIELDBOOK/PG: 22/393
SHEET NO: 3 OF 6

SURVEYED BY: RAC
DRAWN BY: JK

VOL. _____ PAGE _____
DOC. NO. _____
C.S.M. NO. _____

PRELIMINARY

CERTIFIED SURVEY MAP NO. _____

LOTS 9, 10, 11, 12 AND 13, MARSH ROAD INDUSTRIAL SUBDIVISION, RECORDED IN VOLUME 58-014B OF PLATS, ON PAGES 75-76 AS DOCUMENT No. 3661189, AND VACATED KIPP CIRCLE PER DOCUMENT No. xxxxxxxx, LOCATED IN PART OF THE SOUTHWEST QUARTER OF THE NORTHWEST QUARTER OF SECTION 26, TOWNSHIP 07 NORTH, RANGE 10 EAST, CITY OF MADISON, DANE COUNTY, WISCONSIN.

LEGAL DESCRIPTION

LOTS 9, 10, 11, 12 AND 13, MARSH ROAD INDUSTRIAL SUBDIVISION, RECORDED IN VOLUME 58-014B OF PLATS, PAGES 75-76 AS DOCUMENT No. 3661189, AND VACATED KIPP CIRCLE PER DOCUMENT No. xxxxxxxx, LOCATED IN PART OF THE SOUTHWEST QUARTER OF THE NORTHWEST QUARTER OF SECTION 26, TOWNSHIP 07 NORTH, RANGE 10 EAST, CITY OF MADISON, DANE COUNTY, WISCONSIN, MORE PARTICULARLY DESCRIBED AS FOLLOWS:

COMMENCING AT THE WEST QUARTER CORNER OF SECTION 26, AFORESAID;
THENCE N88°07'24"E, ALONG THE SOUTH LINE OF THE NORTHWEST QUARTER OF SECTION 26, AFORESAID, 40.03 FEET TO THE SOUTHWEST CORNER OF LOT 11, MARSH ROAD INDUSTRIAL SUBDIVISION ON THE EAST RIGHT-OF-WAY LINE OF MARSH ROAD, ALSO BEING THE POINT OF BEGINNING;
THENCE N00°27'09"E ALONG SAID LINE, 129.82 FEET TO THE NORTHWEST CORNER OF LOT 11, MARSH ROAD INDUSTRIAL SUBDIVISION;
THENCE N78°02'33"E ALONG THE NORTH LINE OF LOT 11, MARSH ROAD INDUSTRIAL SUBDIVISION, 383.35 FEET;
THENCE N37°57'40"E ALONG THE WEST LINE OF LOT 11, MARSH ROAD INDUSTRIAL SUBDIVISION, 74.08 FEET;
THENCE N01°52'35"E ALONG THE WEST LINE OF LOT 11 AND 12, MARSH ROAD INDUSTRIAL SUBDIVISION, 99.06 FEET;
THENCE N35°44'22"W ALONG THE WEST LINE OF LOT 12, MARSH ROAD INDUSTRIAL SUBDIVISION, 185.23 FEET;
THENCE N01°39'57"W ALONG THE WEST LINE OF LOT 12, MARSH ROAD INDUSTRIAL SUBDIVISION, 93.72 FEET TO THE NORTHWEST CORNER OF LOT 12, MARSH ROAD INDUSTRIAL SUBDIVISION;
THENCE S89°10'07"E ALONG THE NORTH LINE OF LOT 12, MARSH ROAD INDUSTRIAL SUBDIVISION, 390.09 FEET;
THENCE N59°17'52"E ALONG THE NORTH LINE OF LOT 12, MARSH ROAD INDUSTRIAL SUBDIVISION, 182.99 FEET TO A POINT ON THE SOUTHWESTERLY RIGHT OF WAY LINE OF KIPP STREET;
THENCE S33°22'27"E ALONG SAID LINE, 637.59 FEET TO A POINT OF CURVE;
THENCE SOUTHEASTERLY ALONG SAID LINE 133.04 FEET ALONG AN ARC OF A CURVE TO THE RIGHT, HAVING A RADIUS OF 242.00 FEET, THE CHORD BEARS S33°22'29"E, 131.37 FEET TO THE SOUTH LINE OF LOT 9, MARSH ROAD INDUSTRIAL SUBDIVISION;
THENCE S88°07'24"W ALONG SAID LINE, 1246.04 FEET TO THE POINT OF BEGINNING.

SAID PARCEL CONTAINS 494,884 SQUARE FEET OR 11.361 ACRES.

SURVEYOR'S CERTIFICATE

I, TODD J. BUHR, PROFESSIONAL LAND SURVEYOR S-2614, DO HEREBY CERTIFY THAT BY DIRECTION OF KELLER, I HAVE SURVEYED, DIVIDED, AND MAPPED THE LANDS DESCRIBED HEREON, AND THAT THE MAP IS A CORRECT REPRESENTATION OF THE EXTERIOR BOUNDARY OF THE LANDS SURVEYED AND THE DIVISION THEREOF, IN ACCORDANCE WITH THE INFORMATION PROVIDED. I FURTHER CERTIFY THAT THIS CERTIFIED SURVEY MAP IS IN FULL COMPLIANCE WITH CHAPTER 236.34 OF THE WISCONSIN STATUTES AND THE SUBDIVISION REGULATIONS OF THE CITY] OF MADISON, DANE COUNTY, WISCONSIN.

TODD J. BUHR, S-2614
PROFESSIONAL LAND SURVEYOR

DATE



LINE TABLE					
LINE	BEARING	DISTANCE	LINE	BEARING	DISTANCE
L-1	N88°07'24"E	40.03'	(L-1)	N87°43'52"E	40.03'
L-2	N00°27'09"E	129.82'	(L-2)	N00°03'36"E	129.81'
L-3	N37°57'40"E	74.08'	(L-3)	N37°34'07"E	74.08'
L-4	N01°52'35"W	99.06'	(L-4)	N02°16'08W	99.06'
L-5	N35°44'22"W	185.23'	(L-5)	N36°07'55"W	185.23'
L-6	N01°39'57"W	93.72'	(L-6)	N02°03'30"W	93.72'
L-7	N59°17'52"E	182.99'	(L-7)	N58°54'19"E	183.00'

CURVE TABLE							
CURVE	ARC LENGTH	RADIUS	DELTA	CHORD BEARING	CHORD	TANGENT IN	TANGENT OUT
C-1	133.04'	242.00'	31°29'55"	S17°37'31"E	131.37'	S33°22'29"E	S01°52'34"E
()	133.04'	242.00'	31°29'52"	S18°01'04"E	131.37'	—	S02°16'08"E

SURVEYED BY:



SURVEYED FOR:
KELLER

N216 WI-55
KAUKAUNA, WI

PROJECT NO: 24-14599
FIELDBOOK/PG: 22/393
SHEET NO: 4 OF 6

SURVEYED BY: RAC
DRAWN BY: JK

VOL. _____ PAGE _____
DOC. NO. _____
C.S.M. NO. _____

PRELIMINARY

CERTIFIED SURVEY MAP NO. _____

LOTS 9, 10, 11, 12 AND 13, MARSH ROAD INDUSTRIAL SUBDIVISION, RECORDED IN VOLUME 58-014B OF PLATS, ON PAGES 75-76 AS DOCUMENT No. 3661189, AND VACATED KIPP CIRCLE PER DOCUMENT No. xxxxxxxx, LOCATED IN PART OF THE SOUTHWEST QUARTER OF THE NORTHWEST QUARTER OF SECTION 26, TOWNSHIP 07 NORTH, RANGE 10 EAST, CITY OF MADISON, DANE COUNTY, WISCONSIN.

CORPORATE OWNER’S CERTIFICATE

BETTER WAY INVESTMENTS – MADISON, LLC, A LIMITED LIABILITY CORPORATION DULY ORGANIZED AND EXISTING UNDER AND BY VIRTUE OF THE LAWS OF THE STATE OF WISCONSIN, AS OWNER, DOES HEREBY CERTIFY THAT SAID CORPORATION HAS CAUSED THE LAND DESCRIBED ON THIS CERTIFIED SURVEY MAP TO BE SURVEYED, DIVIDED, MAPPED, [AND DEDICATED] AS REPRESENTED HEREON. SAID CORPORATION FURTHER CERTIFIES THAT THIS CERTIFIED SURVEY MAP IS REQUIRED BY S.236.34, WISCONSIN STATUTES TO BE SUBMITTED TO THE CITY OF MADISON FOR APPROVAL.

IN WITNESS WHEREOF, THE SAID BETTER WAY INVESTMENTS – MADISON, LLC HAS CAUSED THESE PRESENTS TO BE SIGNED BY ITS REPRESENTATIVES THIS _____ DAY OF _____, 2025.

BETTER WAY INVESTMENTS – MADISON, LLC
[_____] , MANAGING MEMBER

STATE OF WISCONSIN) SS
DANE COUNTY) SS

PERSONALLY CAME BEFORE ME THIS _____ DAY OF _____, 2025, THE ABOVE NAMED REPRESENTATIVES OF THE ABOVE NAMED [_____] TO ME KNOWN TO BE THE PERSONS WHO EXECUTED THE FOREGOING INSTRUMENT, AND ACKNOWLEDGED THE SAME.

NOTARY PUBLIC, DANE COUNTY, WISCONSIN MY COMMISSION EXPIRES _____

PUBLIC SIDEWALK AND BIKE PATH EASEMENTS

CREATION OF EASEMENT RIGHTS: A PERMANENT EASEMENT OVER, ACROSS A PORTION OF THE PROPERTY (THE “EASEMENT AREA”) IS ESTABLISHED, MEMORIALIZED, RESERVED BY, GRANTED, CONVEYED, TRANSFERRED AND ASSIGNED TO THE CITY OF MADISON FOR THE USES AND PURPOSES HEREINAFTER SET FORTH. THE EASEMENT AREA MAY BE USED BY THE CITY OF MADISON FOR PUBLIC SIDEWALK AND BIKE PATH PURPOSES. CITY OF MADISON AND ITS EMPLOYEES, AGENTS AND CONTRACTORS SHALL HAVE THE RIGHT TO CONSTRUCT, INSTALL, MAINTAIN, OPERATE, REPAIR, REPLACE AND RECONSTRUCT THE PUBLIC SIDEWALK AND BIKE PATH WITHIN THE EASEMENT AREA. CITY OF MADISON SHALL HAVE THE FURTHER RIGHT OF INGRESS AND EGRESS TO AND FROM THE EASEMENT AREA IN ORDER TO EXERCISE ITS RIGHTS AND PRIVILEGES HEREUNDER, AND TO CUT AND REMOVE TREES, VEGETATION AND OTHER IMPEDIMENTS IN THE EASEMENT AREA WHICH MAY OBSTRUCT OR INTERFERE WITH THE ACTUAL OR POTENTIAL USE OF THE EASEMENT AREA FOR THE FOREGOING PURPOSES.

PROPERTY RESTORATION: CITY OF MADISON SHALL REPAIR ANY DAMAGE CAUSED TO ANY PAVEMENT, CONCRETE OR TURF LOCATED WITHIN THE EASEMENT AREA AND/OR THE PROPERTY AS A RESULT OF THE USE OF THE EASEMENT AREA BY OR ON BEHALF OF THE CITY OF MADISON AS PROVIDED HEREIN. FOLLOWING COMPLETION OF ANY EXCAVATION WORK, CITY OF MADISON SHALL PROMPTLY RESTORE THE AREA AFFECTED BY THE WORK TO THE ORIGINAL GRADE AND SURFACE CONDITION INCLUDING THE REPAIR OR REPLACEMENT OF PAVEMENT, CONCRETE AND TURF.

LIMITATIONS ON USE OF EASEMENT AREA: THE OWNER OF THE PROPERTY SHALL HAVE THE RIGHT TO USE THE EASEMENT AREA FOR ANY PURPOSE, PROVIDED SUCH USE SHALL NOT INTERFERE WITH THE EASEMENT RIGHTS OF THE CITY OF MADISON HEREUNDER. NO BUILDINGS OR STRUCTURES OR FENCES UNRELATED TO THE PUBLIC USE SHALL BE CONSTRUCTED IN AND NO GRADE CHANGE SHALL BE MADE TO THE EASEMENT AREA WITHOUT THE WRITTEN CONSENT OF THE CITY OF MADISON’S ENGINEERING DIVISION CITY ENGINEER.

BINDING EFFECT: THIS EASEMENT SHALL RUN WITH THE LAND DESCRIBED HEREIN AND SHALL BE BINDING UPON THE OWNERS OF THE PROPERTY, AND THEIR SUCCESSORS IN INTEREST.

RELEASE OF RIGHTS TO EASEMENTS CREATED BY PLAT: ANY RELEASE OF RIGHTS THAT WERE PLACED ON PLATTED LAND WHICH WAS REQUIRED BY A PUBLIC BODY OR WHICH NAMES A PUBLIC BODY OR PUBLIC UTILITY AS GRANTEE SHALL BE RELEASED BY RECORDING A SEPARATE EASEMENT RELEASE DOCUMENT WITH THE DANE COUNTY REGISTER OF DEEDS IN ACCORDANCE WITH SS236.293.



File: C:\Users\colton.darwin\appdata\local\temp\AcPublish_11600\2414599 P-CSM.dwg Layout: S5 User: colton.darwin Plotted: Jan 05, 2026 - 8:07am

SURVEYED BY:  MADISON REGIONAL OFFICE 507 W. VERONA AVENUE, SUITE 500 VERONA, WI 53593 P. 608.848.5060	SURVEYED FOR: KELLER N216 WI-55 KAUKAUNU, WI	PROJECT NO: 24-14599	SURVEYED BY: RAC
		FIELDBOOK/PG: 22/393	DRAWN BY: JK
		SHEET NO: 5 OF 6	

VOL. _____ PAGE _____
DOC. NO. _____
C.S.M. NO. _____

PRELIMINARY

CERTIFIED SURVEY MAP NO. _____

LOTS 9, 10, 11, 12 AND 13, MARSH ROAD INDUSTRIAL SUBDIVISION, RECORDED IN VOLUME 58-014B OF PLATS, ON PAGES 75-76 AS DOCUMENT No. 3661189, AND VACATED KIPP CIRCLE PER DOCUMENT No. xxxxxx, LOCATED IN PART OF THE SOUTHWEST QUARTER OF THE NORTHWEST QUARTER OF SECTION 26, TOWNSHIP 07 NORTH, RANGE 10 EAST, CITY OF MADISON, DANE COUNTY, WISCONSIN.

CITY OF MADISON PLAN COMMISSION APPROVAL

APPROVED FOR RECORDING PER CITY OF MADISON PLAN COMMISSION ACTION OF _____, 2025.

MATT WACHTER, SECRETARY DATE
CITY OF MADISON PLAN COMMISSION

CITY OF MADISON COMMON COUNCIL APPROVAL CERTIFICATE

RESOLVED THAT THIS CERTIFIED SURVEY MAP LOCATED IN THE CITY OF MADISON WAS HEREBY APPROVED BY ENACTMENT NUMBER _____, FILE ID NUMBER _____, ADOPTED ON THE _____ DAY OF _____, 2025, AND THAT SAID ENACTMENT FURTHER PROVIDED FOR THE ACCEPTANCE OF THOSE LANDS DEDICATED AND RIGHTS CONVEYED BY SAID CERTIFIED SURVEY MAP TO THE CITY OF MADISON FOR PUBLIC USE.

DATED THIS _____ DAY OF _____, 2025

LYDIA McCOMAS, CITY CLERK
CITY OF MADISON



OFFICE OF THE REGISTER OF DEEDS

_____ COUNTY, WISCONSIN

RECEIVED FOR RECORD _____

20__ AT _____ O'CLOCK __M

AS DOCUMENT # _____


IN VOL. _____ OF CERTIFIED

SURVEY MAPS ON PAGE(S) _____

REGISTER OF DEEDS

File: C:\Users\colton.darwin.JSD\inc\appdata\local\temp\AcPublish_11600\2414599 P-CSM.dwg User: colton.darwin Plotted: Jan 05, 2026 - 8:07am Layout: S6

SURVEYED BY: JSD MADISON REGIONAL OFFICE 507 W. VERONA AVENUE, SUITE 500 VERONA, WISCONSIN 53593 P. 608.848.5060	SURVEYED FOR: KELLER N216 WI-55 KAUKAUNA, WI	PROJECT NO: 24-14599 FB/PG: 22/393 SHEET NO: 6 OF 6	SURVEYED BY: RAC DRAWN BY: JK
--	--	---	----------------------------------

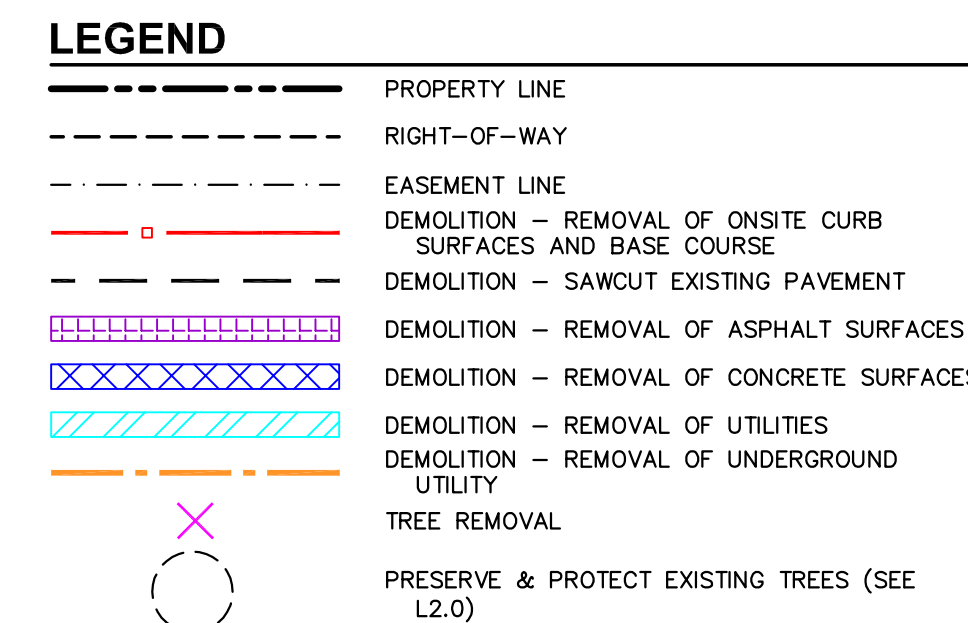

FOX CITIES N216 State Road 55 P.O. Box 620 Kaukauna, WI 54130 PHONE (920) 766-5795 / 1-800-236-2534 FAX (920) 766-5004	MADISON 711 Lois Dr. Sun Prairie, WI 53590 PHONE (608) 318-2337 FAX (608) 318-2337
---	---

MILWAUKEE
W204 N11509
Goldendale Rd
Germantown, WI 53022
PHONE (262) 250-9710
1-800-236-2534
FAX (262) 250-9740

WAUSAU
5605 Lilac Ave
Wausau, WI 54401
PHONE (715) 849-3181
FAX (715) 849-3181

www.kellerbuilds.com

ELOPMENT

WISCONSIN 53718

PROPOSED FOR:
WAREHOUSE

KIPP CIRCLE
MADISON

"COPYRIGHT NOTICE"

This design, drawing and detail is the copyrighted property of KELLER, INC. No part hereof shall be copied, duplicated, distributed, disclosed or made available to anyone without the expressed written consent of KELLER, INC.

REVISIONS

1		
2		
3		
4		
5		
6		

PROJECT MANAGER:
T. FRICKE

DESIGNER: S. KLESSIG

INTERIOR DESIGNER:

DRAWN BY: IRN (JSD-CIV)

EXPEDITOR:

SUPERVISOR: _____

PRELIMINARY NO: P25097

CONTRACT NO:

DATE: 03.11.2026

SHEET: **C10**

C1.0




LEGEND	
	PROPERTY LINE
	RIGHT-OF-WAY
	EASEMENT LINE
	BUILDING OUTLINE
	BUILDING SETBACK LINE
	EDGE OF PAVEMENT
	STANDARD CURB AND GUTTER
	ASPHALT PAVEMENT
	HEAVY DUTY ASPHALT PAVEMENT
	CONCRETE PAVEMENT
	HEAVY DUTY CONCRETE PAVEMENT
	STORMWATER MANAGEMENT AREA
	RETAINING WALL
	FENCE
	LIGHT POLE (REFER TO PHOTOMETRIC PLAN)
	ADA PARKING SIGN
	FLAG POLE
	BOLLARD
	WETLAND EXTENTS
	30'-0" GRADING SETBACK FROM WETLANDS
	75'-0" BUILDING SETBACK FROM WETLANDS

(A1)	18" STANDARD CURB AND GUTTER
(A2)	18" REJECT CURB AND GUTTER
(A3)	30" STANDARD CURB AND GUTTER
(A4)	THICKENED EDGE SIDEWALK - FLUSH
(A5)	THICKENED EDGE SIDEWALK - 6"

- (B1) HEAVY DUTY CONCRETE PAVEMENT
 - (B2) HEAVY DUTY ASPHALT PAVEMENT
 - (B3) ASPHALT PAVEMENT
 - (B4) CONCRETE SIDEWALK
 - (B5) EXISTING SIDEWALK TO REMAIN
 - (B6) STAIRS WITH HANDRAIL
 - (B7) DRIVEWAY ENTRANCE
 - (B8) CONCRETE STOOP
 - (B9) ASPHALT BIKE PATH
-
- (C1) PAVEMENT MARKING: PARKING STALL – 4" WIDE, WHITE
 - (C2) PAVEMENT MARKING: DIAGONAL HATCH – SWSL/4" AT 45° @ 2'-0" O.C. WHITE
 - (C3) VAN ACCESSIBLE PARKING SPACE & SYMBOL
 - (C4) EV PARKING SPACE & MARKING
-
- (D1) VAN ACCESSIBLE PARKING SIGN
 - (D2) TYPE R1-1 STOP SIGN
-
- (E1) MONUMENT SIGN (REFER TO SIGNAGE PLAN)
 - (E2) TRANSFORMER PAD (REFER TO ELECTRICAL) CONTRACTOR SHALL CONFIRM FINAL PLACEMENT OF PAD AND BOLLARDS WITH ALLIANT PRIOR TO CONSTRUCTION
 - (E3) GENERATOR PAD (REFER TO ELECTRICAL)
 - (E4) TRASH ENCLOSURE (REFER TO ARCHITECTURAL)
 - (E5) LIGHT POLE (REFER TO ELECTRICAL)
 - (E6) LIGHT BOLLARD (REFER TO ELECTRICAL)
 - (E7) EV CHARGING STATION (REFER TO ELECTRICAL)

F1 8" CONCRETE BOLLARD
F2 BIKE RACK
F3 CAST IN PLACE RETAINING WALL WITH GUARDRAIL
F4 6' TALL ALUMINUM SLAT FENCE
F5 6' TALL - 40' WIDE - SLIDING ALUMINUM SLAT FENCE GATE

NOT TO BE USED FOR CONSTRUCTION
DATE OF ISSUE 03-11-2026

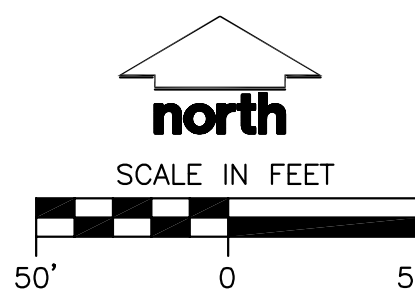

JSD PROJECT #:24-14599



MILWAUKEE W204 N11509 Goldendale Rd Germantown, WI 53022 PHONE (262) 250-9710 1-800-236-2534 FAX (262) 250-9740	WAUSAU 5605 Lilac Ave Wausau, WI 54401 PHONE (715) 849-3141 FAX (715) 849-3181
--	---

www.kellerbuilds.com

PROPOSED FOR:
WAREHOUSE FACILITY DEVELOPMENT

**KIPP CIRCLE
MADISON**

WISCONSIN, 53718

This design, drawing and detail is the copyrighted property of KELLER, INC. No part hereof shall be copied, duplicated, distributed, disclosed or made available to anyone without the expressed written consent of KELLER, INC.

1		
2		
3		
4		
5		
6		

PROJECT MANAGER:
T. FRICKE

DESIGNER: S. KLESSIG

INTERIOR DESIGNER:

DRAWN BY: IRN (JSD-CIVIL)

EXPEDITOR:

SUPERVISOR: _____

PRELIMINARY NO: P25097

CONTRACT NO:

DATE: 03.11.2026


SHEET: C20

C2.0

PROPOSED STORM SEWER STRUCTURE TABLE					
LABEL	RIM EL. (FT)	INVERT EL. (FT)	DEPTH (FT)	STRUCTURE DESC.	FRAME & GRATE
CO D-1	862.81	W INV: 861.50 (6")	1.3	12 IN DB	
CO D-2	862.81	E INV: 861.50 (6") SW INV: 860.50 (12")	2.3	12 IN DB	
EX INL-5	862.28	NW INV: 859.14 (21") S INV: 859.31 (12") NE INV: 859.17 (18") SW INV: 859.20 (21")	3.1	48 IN MH (FLAT)	R-1550 SOLID LID
FES C-1		W INV: 863.20 (12")		12 IN RCP FES	
FES C-2		E INV: 863.00 (12")		12 IN RCP FES	
FES D-3		NE INV: 860.00 (12")			
FES E-2		SE INV: 862.50 (24")			
RD E-1		NW INV: 864.08 (24")			
STO CB A-2	865.01	NE INV: 858.65 (24") S INV: 858.65 (24")	6.4	2 x 3 INLET	R-3067 TYPE L
STO CB B-2	865.65	NE INV: 859.49 (18") S INV: 859.49 (15")	6.2	2 x 3 INLET	R-3067 TYPE L
STO INL A-1	863.09	NE INV: 857.83 (30") SW INV: 857.83 (24")	5.3	2 x 3 INLET	R-3067 TYPE L
STO INL B-1	865.43	NE INV: 859.28 (21") SW INV: 859.28 (18")	6.2	2 x 3 INLET	R-3067 TYPE L
STO INL B-3	863.81	N INV: 859.59 (15") W INV: 859.59 (12")	4.2	2 x 3 INLET	R-3067 TYPE L
STO INL B-4	863.96	E INV: 860.27 (12")	3.7	2 x 3 INLET	R-3067 TYPE L
STO TRENCH A-3	861.12	N INV: 858.84 (24")			

PROPOSED STORM SEWER PIPE TABLE							
LABEL	FROM	TO	LENGTH	INVERT EL. (FT)	DISCHARGE EL. (FT)	SLOPE	SIZE & MATERIAL
6" UNDERDRAIN	CO D-2	CO D-1	185'	861.50	861.50	0.00%	6 IN HDPE
STO A	STO INL A-1	EX INL-1	138'	857.83	857.21	0.45%	30 IN HDPE
STO A-1	STO CB A-2	STO INL A-1	233'	858.65	857.83	0.35%	24 IN HDPE
STO A-2	STO TRENCH A-3	STO CB A-2	64'	858.84	858.65	0.30%	24 IN HDPE
STO B	STO INL B-1	EX INL-5	40'	859.28	859.20	0.20%	21 IN RCP
STO B-1	STO CB B-2	STO INL B-1	83'	859.49	859.28	0.25%	18 IN HDPE (HP)
STO B-2	STO INL B-3	STO CB B-2	49'	859.59	859.49	0.20%	15 IN HDPE (HP)
STO B-3	STO INL B-4	STO INL B-3	338'	860.27	859.59	0.20%	12 IN HDPE (HP)
STO C	FES C-2	FES C-1	68'	863.00	863.20	0.29%	12 IN RCP
STO D	FES D-3	CO D-2	57'	860.00	860.50	0.88%	12 IN HDPE (HP)
STO E	RD E-1	FES E-2	116'	864.08	862.50	1.37%	24 IN HDPE (HP)

LEGEND	
	PROPERTY LINE
	RIGHT-OF-WAY
	EASEMENT LINE
	BUILDING OUTLINE
	EDGE OF PAVEMENT
	STANDARD CURB AND GUTTER
	ASPHALT PAVEMENT
	HEAVY DUTY ASPHALT PAVEMENT
	CONCRETE PAVEMENT
	HEAVY DUTY CONCRETE PAVEMENT
	STORMWATER MANAGEMENT AREA
	RETAINING WALL
	FENCE
	WETLAND EXTENTS
	30'-0" GRADING SETBACK FROM WETLANDS
	75'-0" BUILDING SETBACK FROM WETLANDS
	SANITARY SEWER
	WATERMAIN
	STORM SEWER
	ELECTRIC
	GASLINE
	8'x4'x2" INSULATION (PLAN VIEW)
	8'x4'x2" INSULATION (PROFILE VIEW)

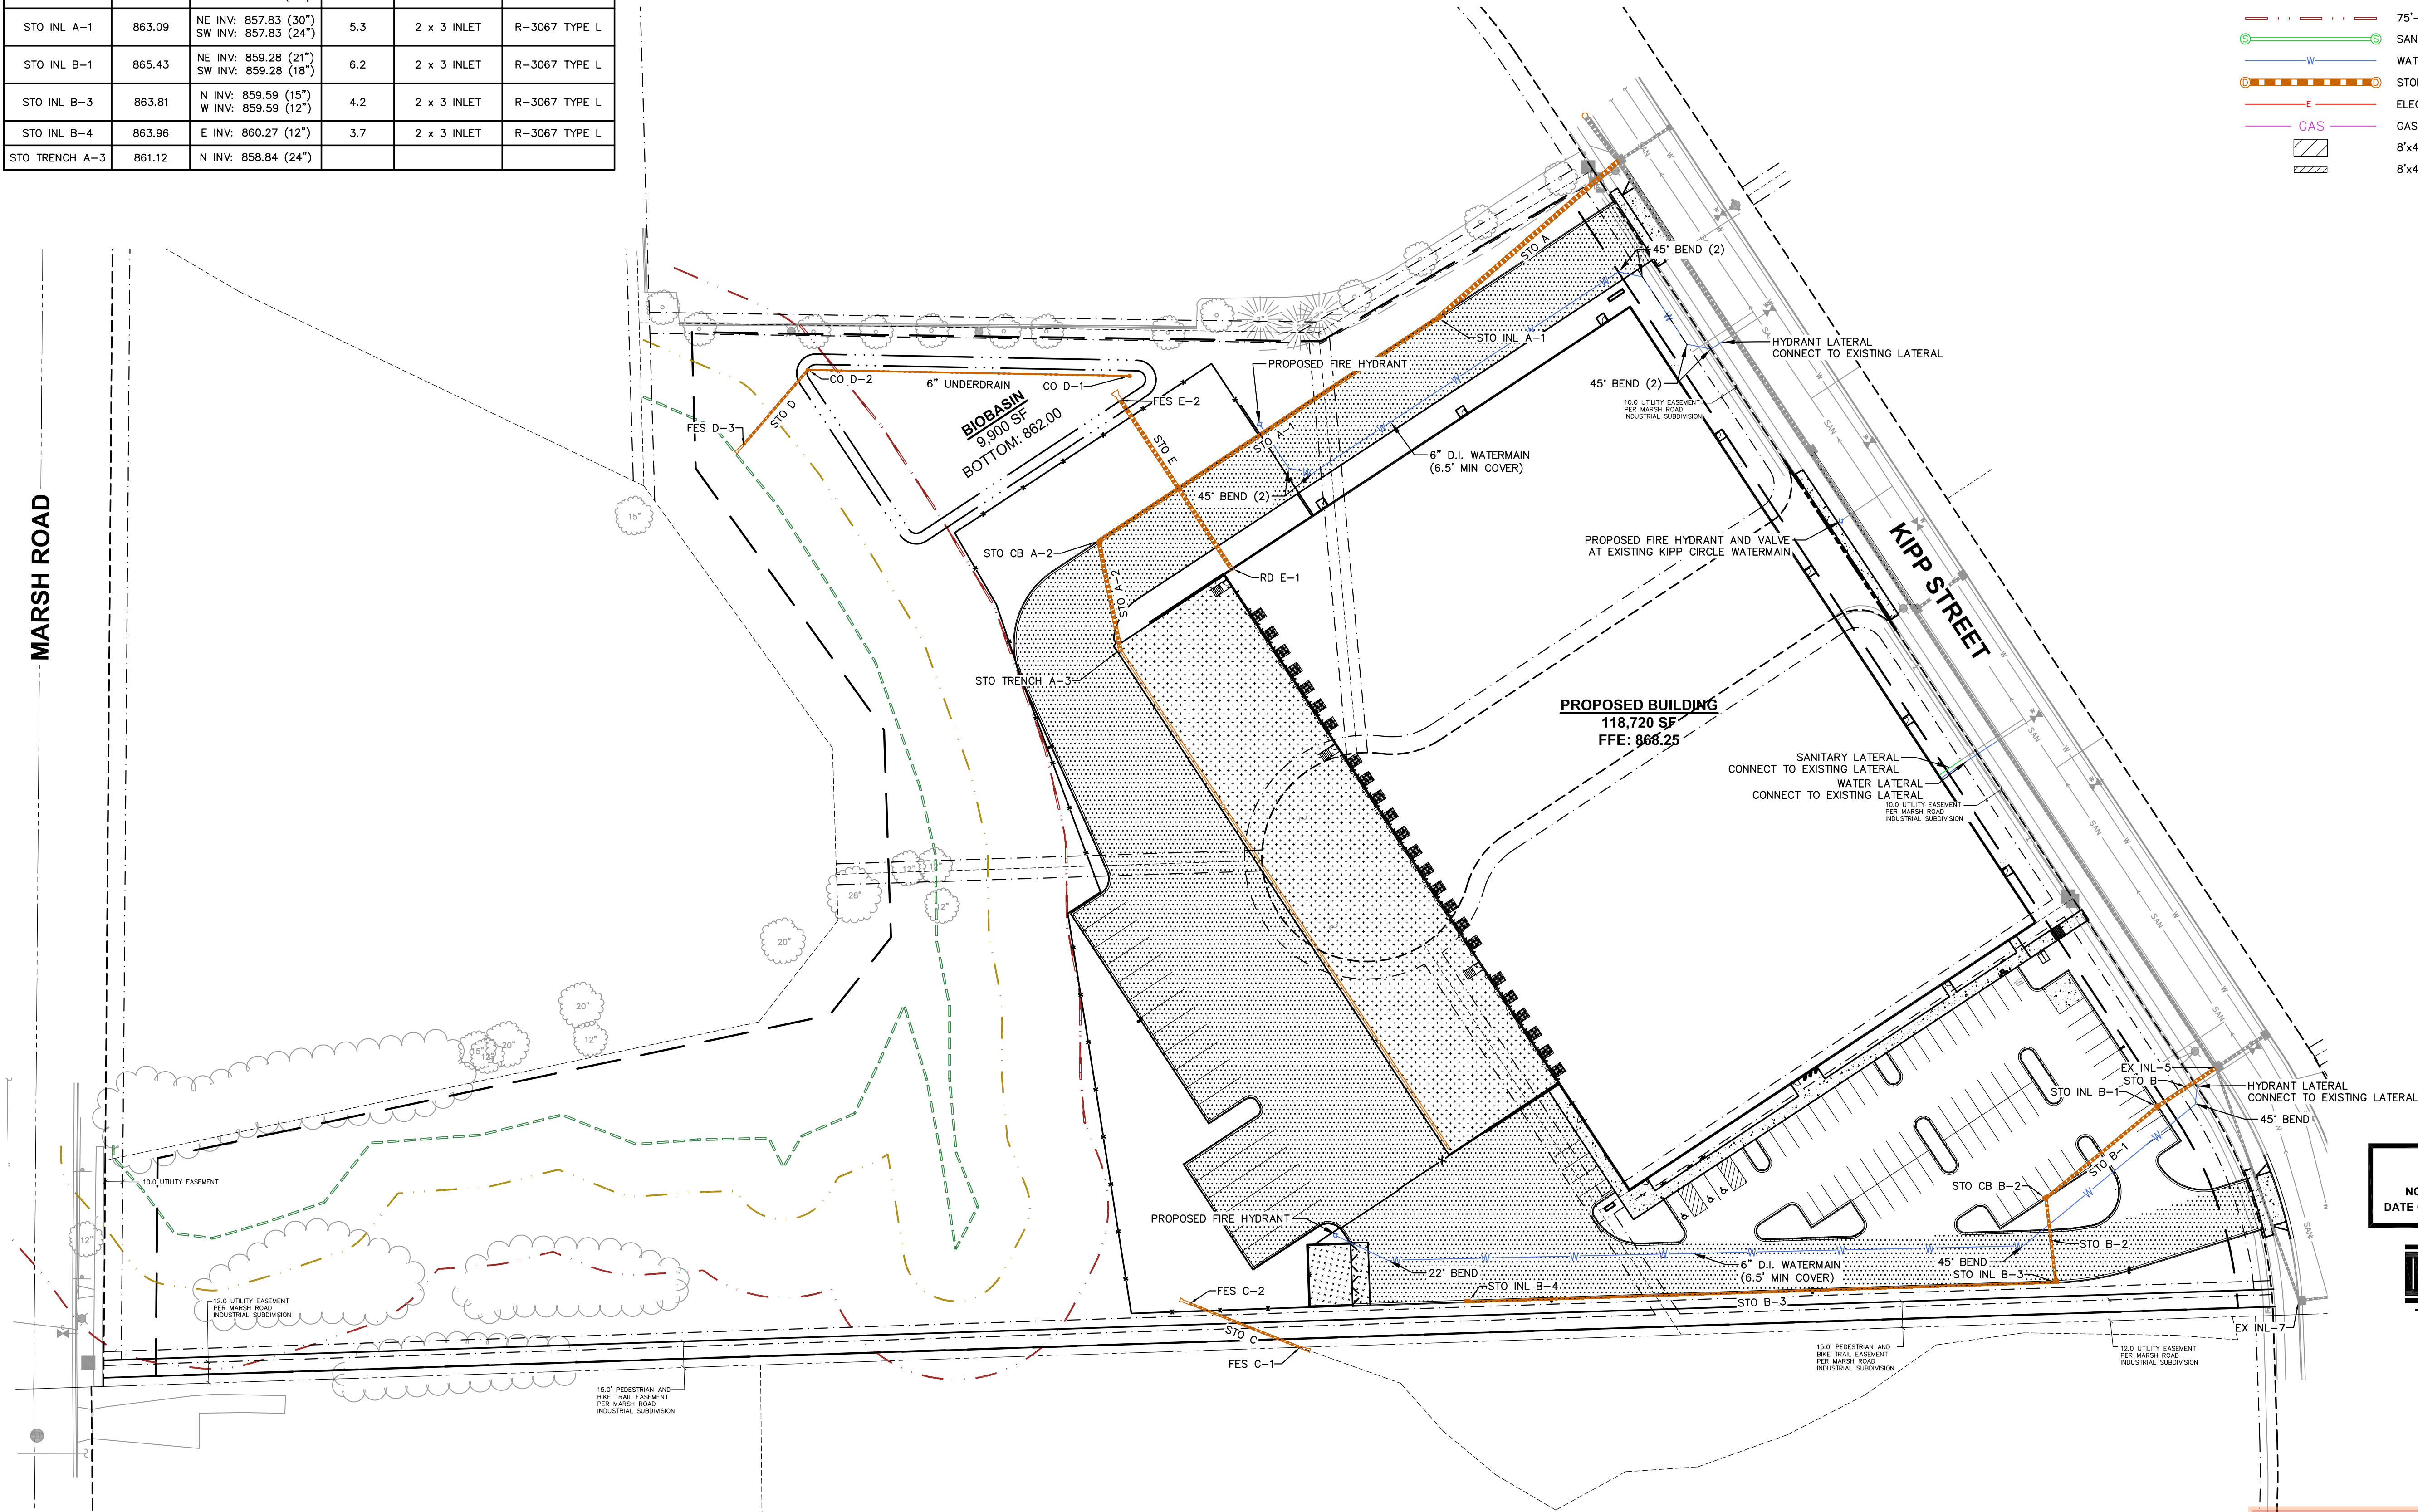



Keller
PLANNERS | ARCHITECTS | BUILDERS

FOX CITIES
N216 State Road 55
P.O. Box 620
Kaukauna, WI 54130
PHONE (920) 766-5795
FAX (920) 766-5004

MADISON
711 Lok Dr.
Sun Prairie, WI 53590
PHONE (800) 318-2336
FAX (800) 318-2337

MILWAUKEE
W294 N11500
Goldendale Rd
Germantown, WI 53022
PHONE (262) 250-9710
FAX (262) 250-9740

WAUSAU
5605 Lilac Ave
Wausau, WI 54401
PHONE (715) 849-3141
FAX (715) 849-3181

www.kellerbuilds.com

PROPOSED FOR:
WAREHOUSE FACILITY DEVELOPMENT

KIPP CIRCLE
MADISON

WISCONSIN, 53718

"COPYRIGHT NOTICE"
This design, drawing and detail is the copyrighted property of KELLER, INC. No part thereof shall be copied, duplicated, distributed, disclosed or made available to anyone without the expressed written consent of KELLER, INC.

REVISIONS		
1		
2		
3		
4		
5		
6		

PROJECT MANAGER:
T. FRICKE

DESIGNER:
S. KLESSIG

INTERIOR DESIGNER:

DRAWN BY:
IRN (JSD-CIVIL)

EXPEDITOR:

SUPERVISOR:

PRELIMINARY NO:
P25097

CONTRACT NO:


DATE:
03.11.2026

SHEET:
C4.0

REVIEW DRAWING
NOT TO BE USED FOR CONSTRUCTION
DATE OF ISSUE 03-11-2026



Toll Free (800) 242-8511

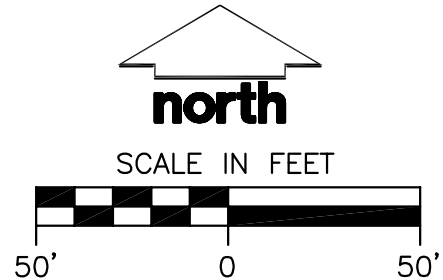

1
C4.0
UTILITY PLAN
1" = 50'

JSD PROJECT #24-14599

WAUBESA BUSINESS CAMPUS LANDSCAPE REQUIREMENTS

SITE PERIMETER (2,522 LF)	
Landscape Requirement:	(1) 2-inch caliper tree per 100 LF of perimeter. 1/3 of trees to be native.
Calculation:	2,522 / 100 = 25.22
Trees Required:	26 Trees
Trees Provided:	37 Trees
Provisions:	1/3 of all proposed trees to be native to original prairie habitat.
FRONT YARD (771 LF)	
Landscape Requirement:	Must contain 30% of total proposed trees + (1) shrub per 25 LF of public street frontage.
Calculation:	771 / 25 = 30.84
Total Shrubs Required:	31 Shrubs
Total Shrubs Provided:	135 Shrubs
Provisions:	1/2 of shrubs shall be native prairie plantings appropriate for site conditions. Shrub branches shall have 15" minimum circumference Remainder of site shall include shrubs ≥ 1/2 of front-yard shrub count

CITY OF MADISON LANDSCAPE REQUIREMENTS

DEVELOPMENT FRONTAGE LANDSCAPING (771 Linear Feet)	
Landscape Requirement:	(1) Overstory tree + (5) shrubs per 30 LF of Frontage
Calculation:	771 / 30 = 25.7 x 5 = 128.5
Landscape Required:	26 Overstory Trees + 129 Shrubs
Landscape Provided:	33 Overstory Trees + [19 Overstory + 17 Evergreen (8) + 12 Ornamental (6)] + 131 Shrubs
Provisions:	[2] Ornamental Trees or [2] Evergreen Trees may be used in place of [1] Overstory Tree


LANDSCAPE CALCULATIONS AND DISTRIBUTIONS	
Required landscaped area shall be calculated based upon the total developed area of the property. Developed area is defined as that area within a single contiguous boundary which is made up of structures, parking, driveways and docking/loading facilities, but excluding the area of any building footprint at grade, land designated for open space uses such as athletic fields, and undeveloped land area on the same zoning lot. There are three methods for calculating landscape points depending on the size of the lot and Zoning District.	
(A)	For all lots except those described in (B) and (C) below, five (5) landscape points shall be provided for each three hundred (300) square feet of developed area: Total square footage of developed area: Total landscape points required:
(B)	For lots larger than five (5) acres, points shall be provided at five (5) points per three hundred (300) square feet for the first five (5) developed acres; and one (1) point per one hundred (100) square feet for all additional acres: Total square footage of developed area: Five (5) acres: First five (5) developed acres: Remainder of developed area: Total landscape points required:
(C)	For the Industrial – Limited (IL) and Industrial – General (IG) districts, one (1) point shall be provided per one hundred (100) square feet of developed area. Total square footage of developed area: 138,620 square feet Total landscape points required: 1,387

TABULATION OF LANDSCAPE CREDITS AND POINTS						
			CREDITS / EXISTING LANDSCAPING		NEW / PROPOSED LANDSCAPING	
PLANT TYPE/ELEMENT	MINIMUM INSTALLATION SIZE	POINTS	QUANTITY	POINTS ACHIEVED	QUANTITY	POINTS ACHIEVED
OVERSTORY DECIDUOUS TREE	2.5" CAL MIN.	35	0	0	37	1295
TALL EVERGREEN TREE	5-6" TALL MIN.	35	0	0	30	1050
ORNAMENTAL TREE	1.5" CAL MIN.	15	0	0	24	360
UPRIGHT EVERGREEN SHRUB	3-4" TALL, MIN.	10	0	0	4	40
SHRUB, DECIDUOUS	#3 CONT., MIN. 12"-24"	3	0	0	99	297
SHRUB, EVERGREEN	#3 CONT., MIN. 12"-24"	4	0	0	38	152
ORNAMENTAL GRASS & PERENNIAL	#1 CONT., MIN. 8"-18"	2	0	0	180	360
ORNAMENTAL / DECORATIVE FENCING OR WALL	4 POINTS / 10 LF	.4	0	0	0	0
EXISTING SIGNIFICANT SPECIMAN TREE	14 POINTS / CAL MAXIMUM 300 POINTS PER TREE	14	0	0	0	0
LANDSCAPE FURNITURE	5 POINTS PER SEAT (WITHIN PUBLICLY ACCESSIBLE DEVELOPED AREA. CANNOT COMPRSE MORE THAN 5% OF TOTAL REQUIRED POINTS)	5	0	0	0	0
SUBTOTAL				0		3,554
TOTAL NUMBER OF POINTS PROVIDED						3,554

COMPREHENSIVE PLANT SCHEDULE						
SYMBOL	CODE	BOTANICAL / COMMON NAME	CONT	SIZE	QTY	
EVERGREEN TREE						
	PGLD	Picea glauca 'densata' / Black Hills Spruce	B & B	6" Ht. (min)	20	
	TADI	Taxodium distichum 'Mickelson' TM / Shawnee Brave Bald Cypress	B & B	6" Ht. (min)	10	
ORNAMENTAL TREES						
	CACAU	Carpinus caroliniana 'J.N. Upright' / Firespire® American Hornbeam	B & B	1.5" Cal	12	
	COMA	Cornus mas / Cornelian Cherry	B & B	6" Ht. (min)	12	
OVERSTORY DECIDUOUS TREES						
	BEPO	Betula populifolia 'Whitespire' – Single / Whitespire Birch – Single	B & B	2.5" Cal	10	
	CEOC	Celtis occidentalis / Common Hackberry	B & B	2.5" Cal	6	
	QLTR	Gleditsia triacanthos inermis 'Shademaster' TM / Shademaster Locust	B & B	2.5" Cal	6	
	QLDRS	Gleditsia triacanthos inermis 'Draves' / Street Keeper® Honey Locust	B & B	2.5" Cal	6	
	QUBI	Quercus bicolor / Swamp White Oak	B & B	2.5" Cal	4	
	QUMA	Quercus macrocarpa 'JFS-KW3' / Urban Pinnacle® Oak	B & B	2.5" Cal	6	
UPRIGHT EVERGREEN SHRUB						
	THIE	Thuja occidentalis 'Hetz Wintergreen' / Hetz Wintergreen Arborvitae	B & B	6" Ht. (min)	4	
DECIDUOUS SHRUBS						
	ARME	Aronia melanocarpa 'Morton' TM / Iroquois Beauty Black Chokeberry	#3	18" Ht. (min)	35	
	CEAM	Ceanothus americanus / New Jersey Tea	#3	18" Dia. (min)	18	
	DILD	Dierella lonicera / Bush Honeysuckle	#3	18" Ht. (min)	11	
	ILVER	Ilex verticillata 'Arrow®BPap' / Berry Poppins® Winterberry	#3	18" Ht. (min)	10	
	ILVEM	Ilex verticillata 'Arrow®BPap' / Mr. Poppins® Winterberry	#3	18" Ht. (min)	2	
	RHAR	Rhus aromatica 'Gra-Low' / Gra-Low Fragrant Sumac	#3	24" Dia. (min)	23	
EVERGREEN SHRUBS						
	JUCH	Juniperus chinensis 'Sea Green' / Sea Green Juniper	#5	24" Ht. (min)	11	
	TAMET	Taxus x media 'Tauntonii' / Taunton's Anglo-Japanese Yew	#5	24" Ht. (min)	27	
PERENNIALS & GRASSES						
	ALCH	Allium x 'Chivette' / Chivette Allium	#1	Min. 8"-18"	17	
	CAAC	Calamagrostis x acutiflora 'Karl Foerster' / Karl Foerster Feather Reed Grass	#1	Min. 8"-18"	33	
	SANEC	Salvia nemorosa 'Caradonna' / Cardonna Meadow Sage	#1	Min. 8"-18"	41	
	SPHET	Sporobolus heterolepis 'Tara' / Prairie Dropseed	#1	Min. 8"-18"	89	

LEGEND	
	PROPERTY LINE
	RIGHT-OF-WAY
	EASEMENT LINE
	BUILDING OUTLINE
	EDGE OF PAVEMENT
	STANDARD CURB AND GUTTER
	ASPHALT PAVEMENT
	CONCRETE PAVEMENT
	HEAVY DUTY CONCRETE PAVEMENT
	STORMWATER MANAGEMENT AREA
	SANITARY SEWER
	WATERMAIN
	STORM SEWER
	RETAINING WALL
	FENCE (REFER TO CIVIL)
	LIGHT POLE (REFER TO ELECTRICAL)
	ADA PARKING SIGN
	30'-0" GRADING SETBACK FROM WETLANDS
	75'-0" BUILDING SETBACK FROM WETLANDS
	WETLAND EXTENTS
	LANDSCAPE EDGING
	DECORATIVE STONE MULCH
	PRAIRIE SEED MIX
	TURFGRASS SEED MIX
	SOD
	NATIVE VEGETATIVE MAT OR PLUG PLANTING ALTERNATIVE
	RAINWATER RENEWAL SEED MIX
	TREE PROTECTION (REFER TO L2.0)

- GENERAL NOTES
- ALL WORK IN THE ROW SHALL BE IN ACCORDANCE WITH THE MUNICIPAL STANDARD SPECIFICATIONS FOR PUBLIC WORKS CONSTRUCTION.
 - JSD SHALL BE HELD HARMLESS AND DOES NOT WARRANT ANY DEVIATIONS BY THE OWNER/CONTRACTOR FROM THE APPROVED CONSTRUCTION PLANS THAT MAY RESULT IN DISCIPLINARY ACTIONS BY ANY OR ALL REGULATORY AGENCIES.
 - DRAWING FOR REVIEW – NOT FOR CONSTRUCTION UNLESS OTHERWISE NOTED IN THE TITLE BLOCK.
 - THE LANDSCAPE CONTRACTOR SHALL COORDINATE ALL FINE GRADING AND TOPSOILING WITH GENERAL CONTRACTOR
 - REFER TO "LANDSCAPE DETAILS AND NOTES" SHEET FOR ADDITIONAL DETAILS, NOTES AND SPECIFICATION INFORMATION INCLUDING MATERIALS, GUARANTEE AND EXECUTION RELATED TO LANDSCAPE PLAN
 - CONTRACTOR SHALL REVIEW SITE CONDITIONS FOR UTILITY CONFLICTS, DRAINAGE ISSUES, SUBSURFACE ROCK, AND PLANT PLACEMENT CONFLICTS PRIOR TO PLANT INSTALLATION. REPORT ANY CONDITIONS THAT MAY HAVE ADVERSE IMPACT ON PLANTING OPERATIONS TO LANDSCAPE ARCHITECT
 - DO NOT COMMENCE PLANTING OPERATIONS UNTIL ALL ADJACENT SITE IMPROVEMENTS, IRRIGATION INSTALLATION (IF APPLICABLE), AND FINISH GRADING ARE COMPLETE.

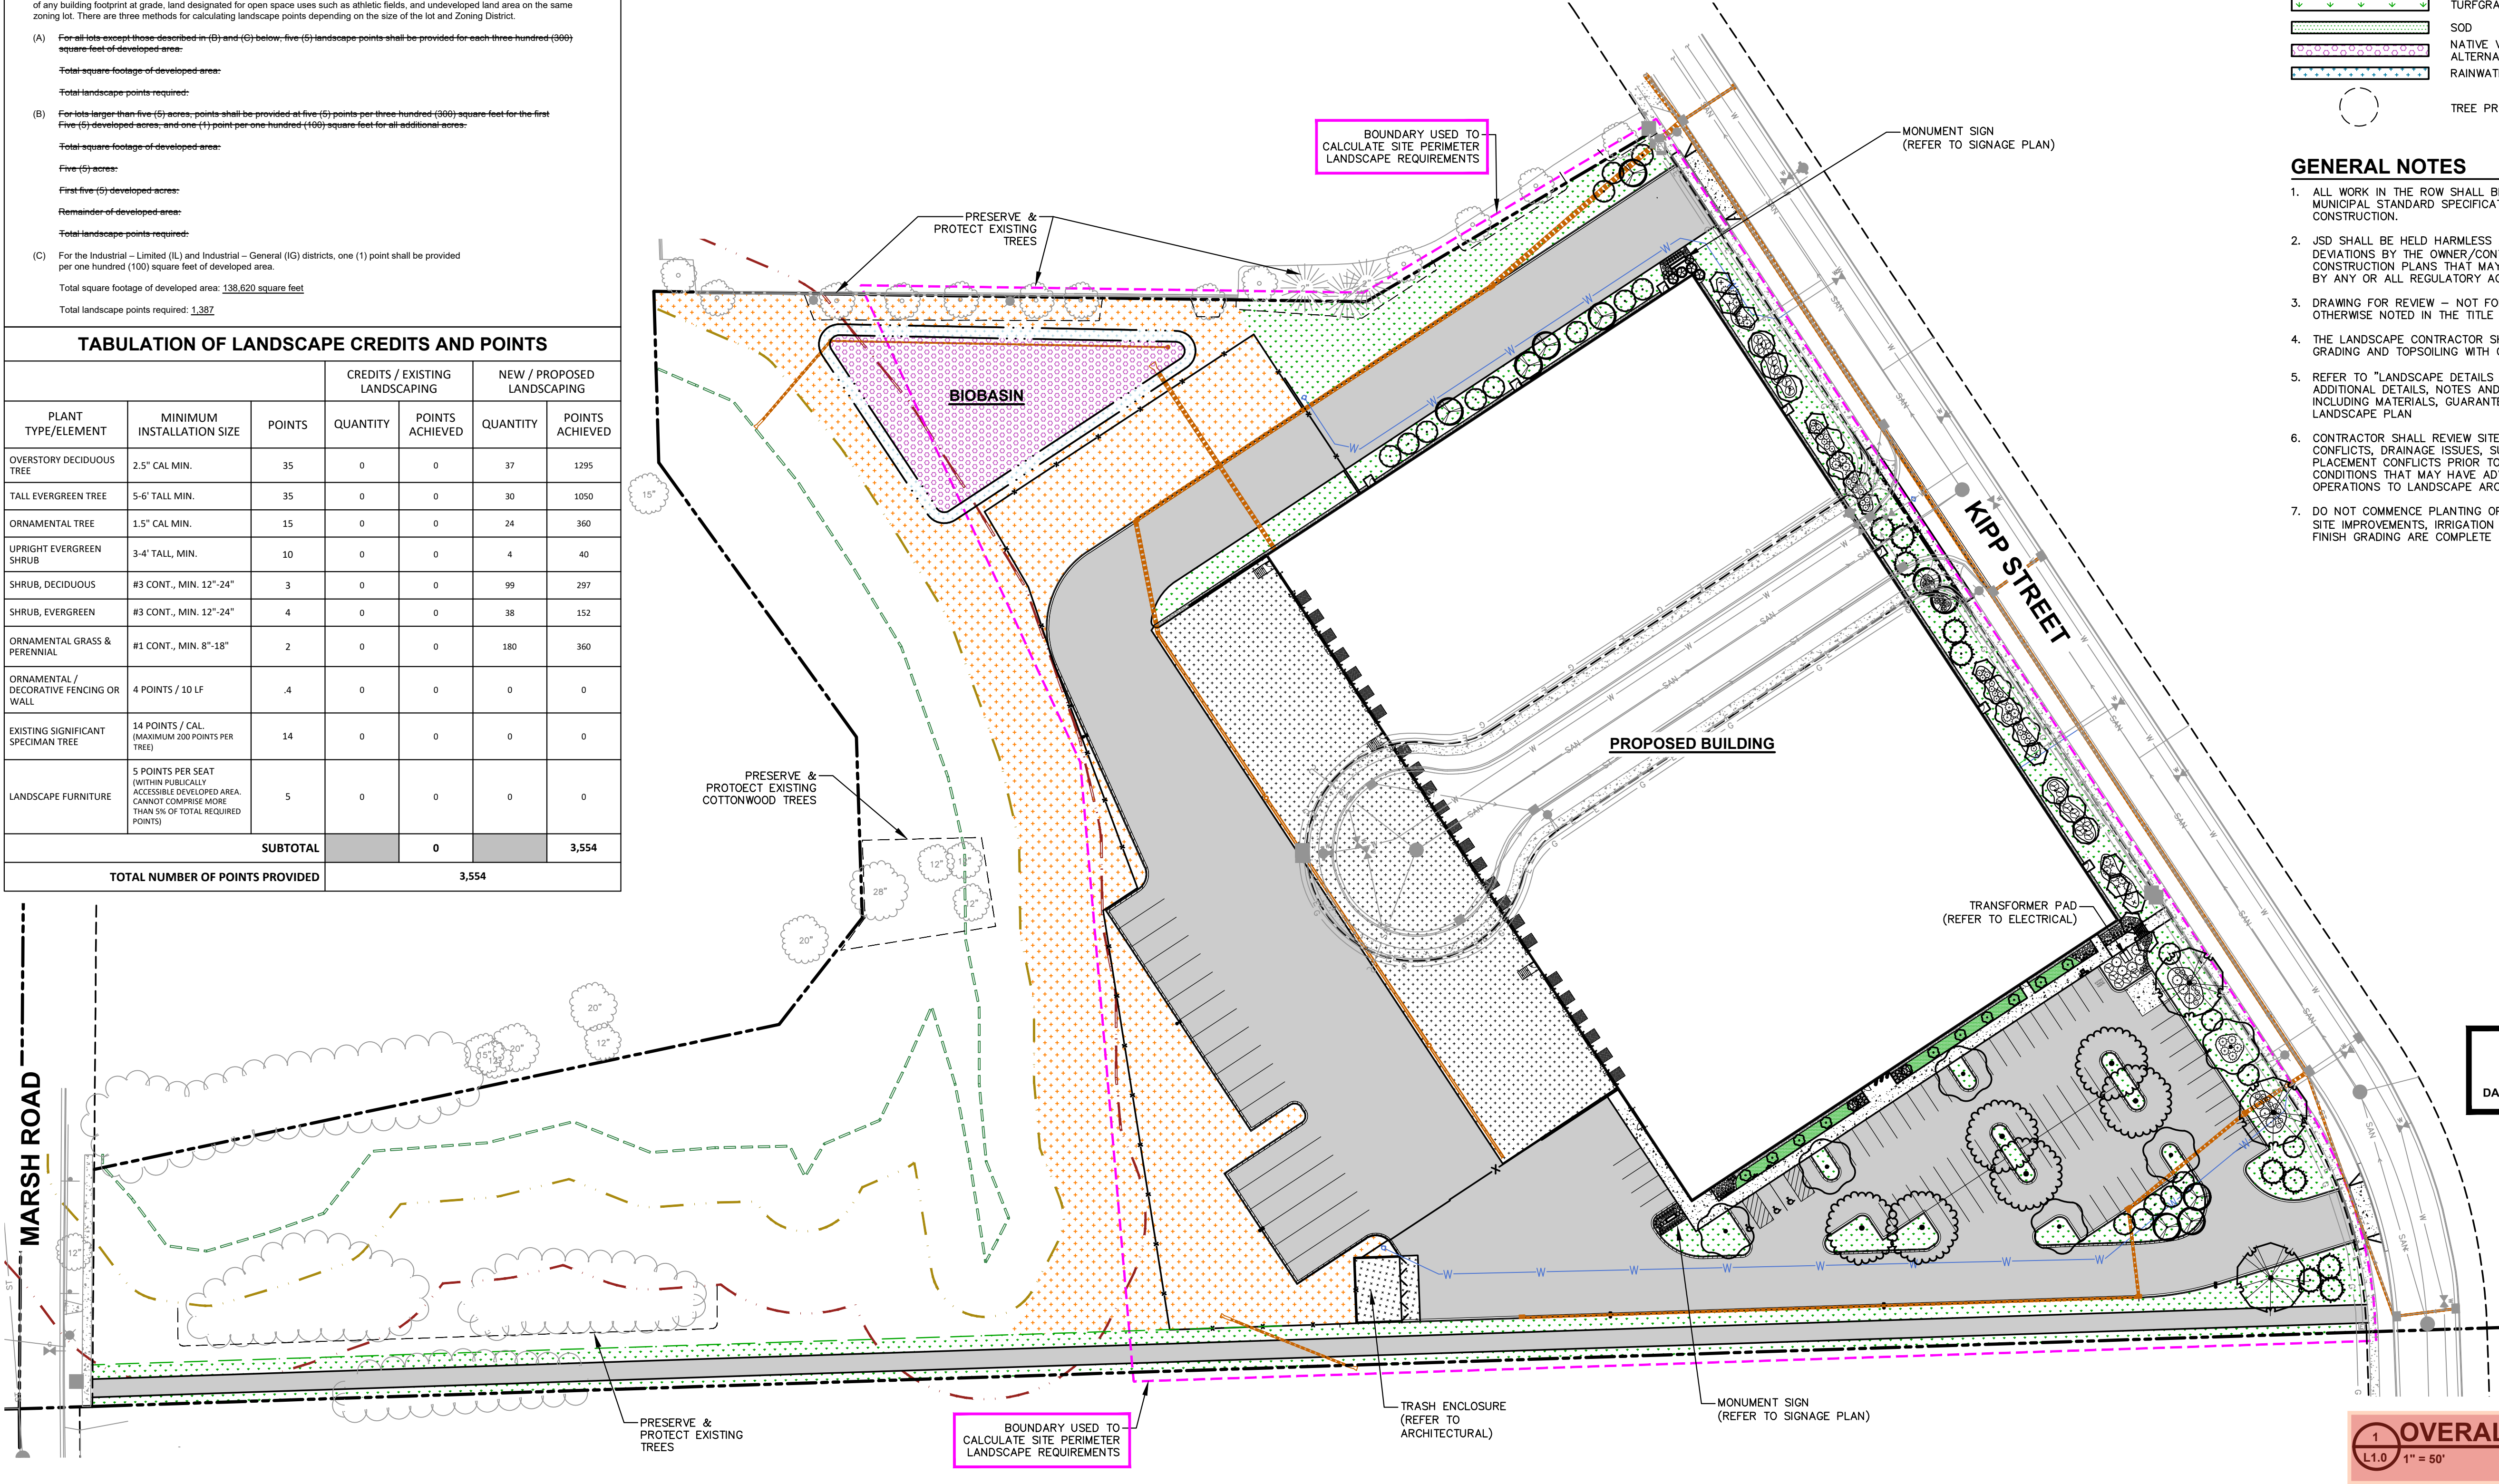

PLANNERS | ARCHITECTS | BUILDERS

FOX CITIES
N216 State Road 55
P.O. Box 620
Kaukauna, WI 54130
PHONE (920) 766-5795
1-800-236-2334
FAX (920) 766-5004

MILWAUKEE
W204 N11500
Goldendale Rd
Cermantown, WI 53022
PHONE (262) 250-9710
1-800-236-2334
FAX (262) 250-9740

MADISON
711 Oak Dr.
Sun Prairie, WI 53590
PHONE (608) 318-2336
FAX (608) 318-2337

WAUSAU
5605 Lilac Ave
Wausau, WI 54401
PHONE (715) 849-3141
FAX (715) 849-3181

www.kellerbuilds.com

PROPOSED FOR:

WAREHOUSE FACILITY DEVELOPMENT

KIPP CIRCLE
MADISON

WISCONSIN, 53718

"COPYRIGHT NOTICE"		
This design, drawing and detail is the copyrighted property of KELLER, INC. No part thereof shall be copied, duplicated, distributed, disclosed or made available to anyone without the expressed written consent of KELLER, INC.		
REVISIONS		
1		
2		
3		
4		
5		
6		

PROJECT MANAGER:		T. FRICKE
DESIGNER:		S. KLESSIG
INTERIOR DESIGNER:		-----
DRAWN BY:		HMB (JSD-LA)
EXPEDITOR:		-----
SUPERVISOR:		MWS (JSD-LA)
PRELIMINARY NO:		P25097
CONTRACT NO:		-----
DATE:		03.11.2026
SHEET:		L1.0