




Site Locator Map
Proposed Pizza Hut Redevelopment
7440 Mineral Point Road
June 27, 2022



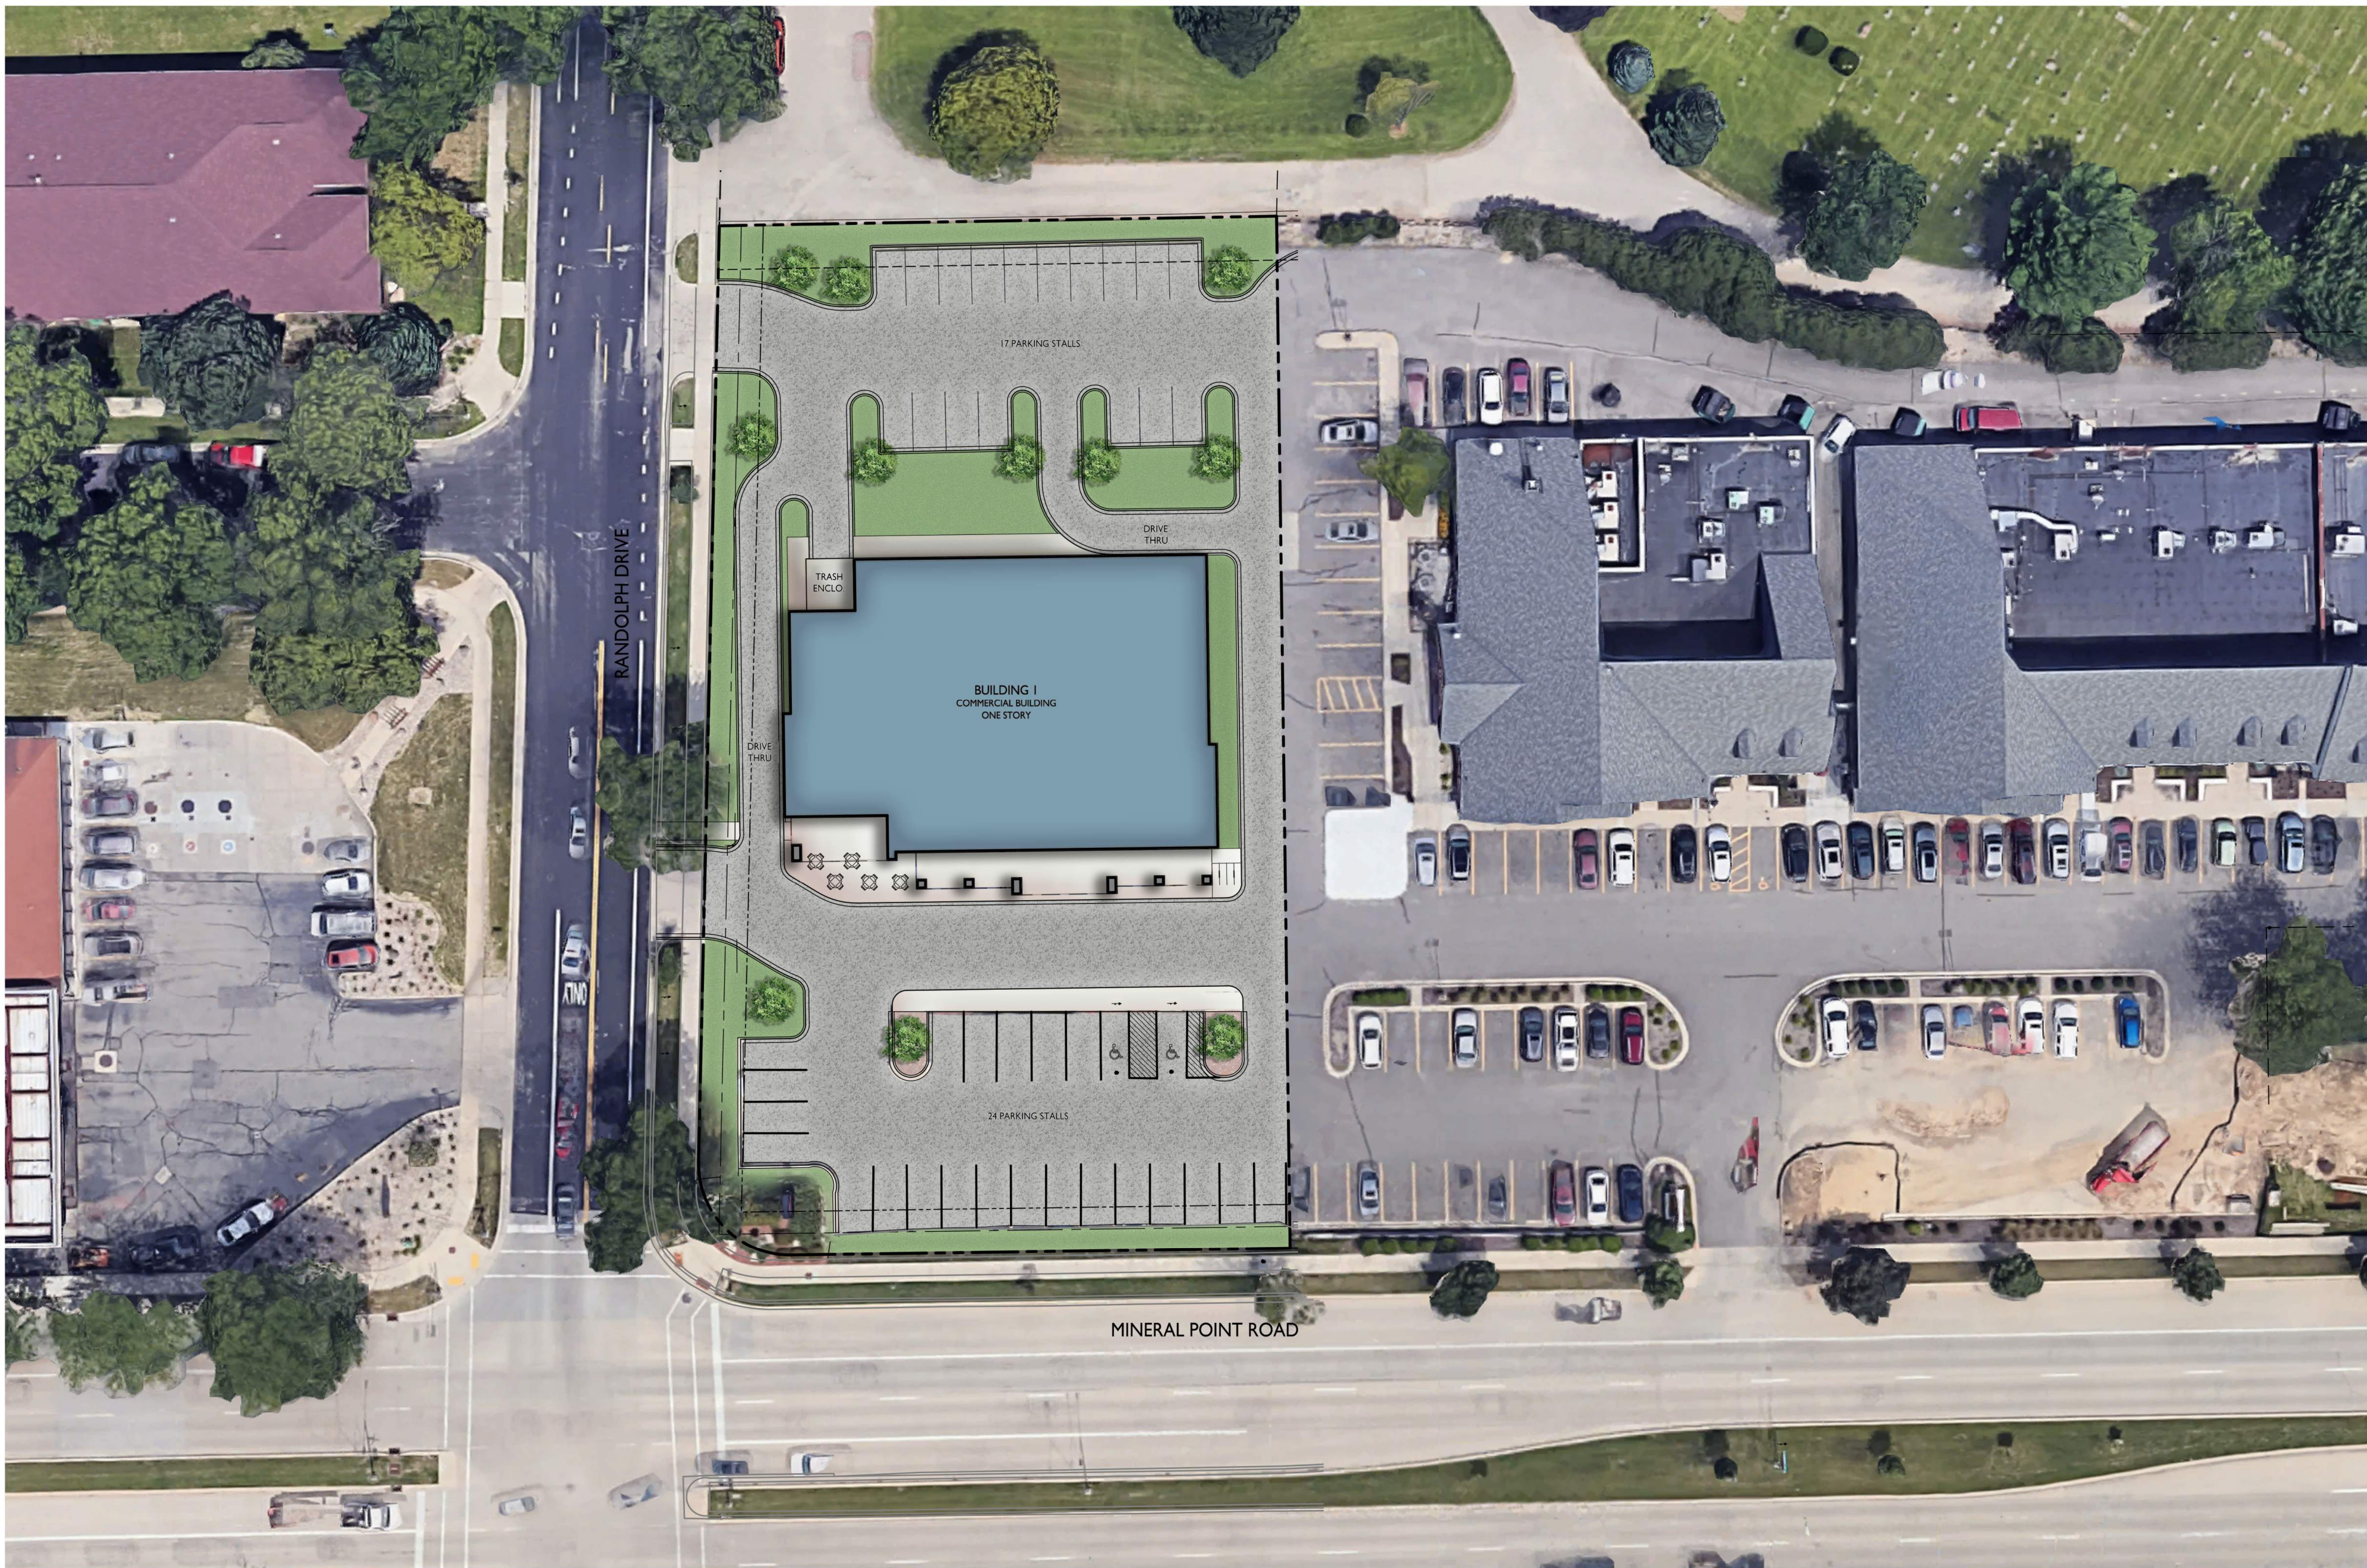


ISSUED
 Issued for Review - June 27, 2022


PROJECT TITLE
**Proposed Pizza Hut
 Redevelopment**

7440 Mineral Point Road
 Madison, WI
 SHEET TITLE
Site Plan


SHEET NUMBER

C-1.1
 PROJECT NO. **1840**
 © Knothe & Bruce Architects, LLC

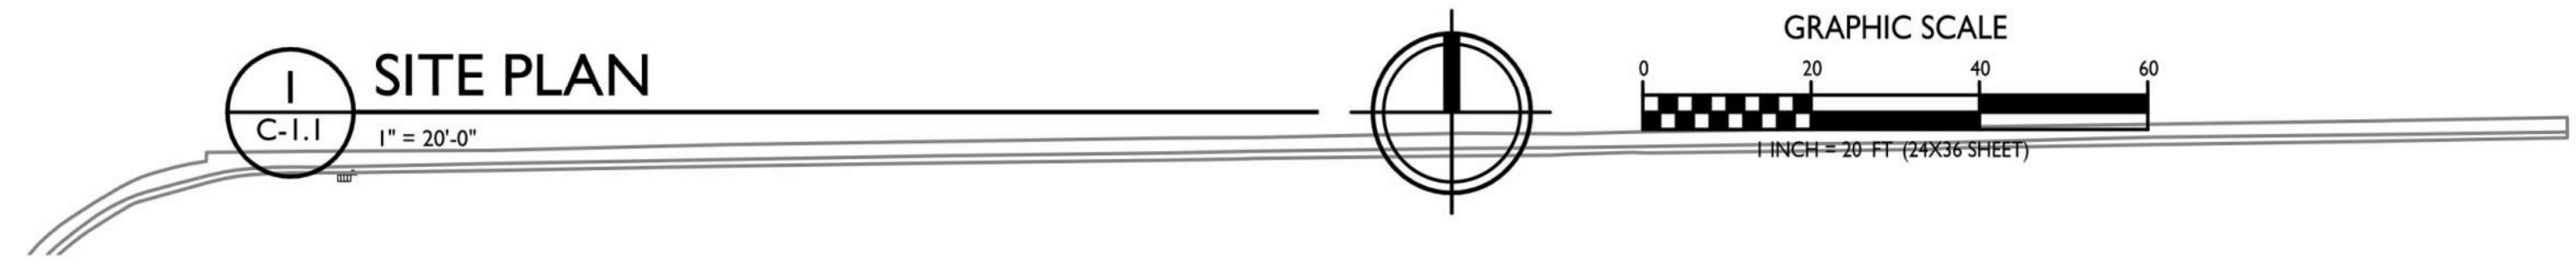

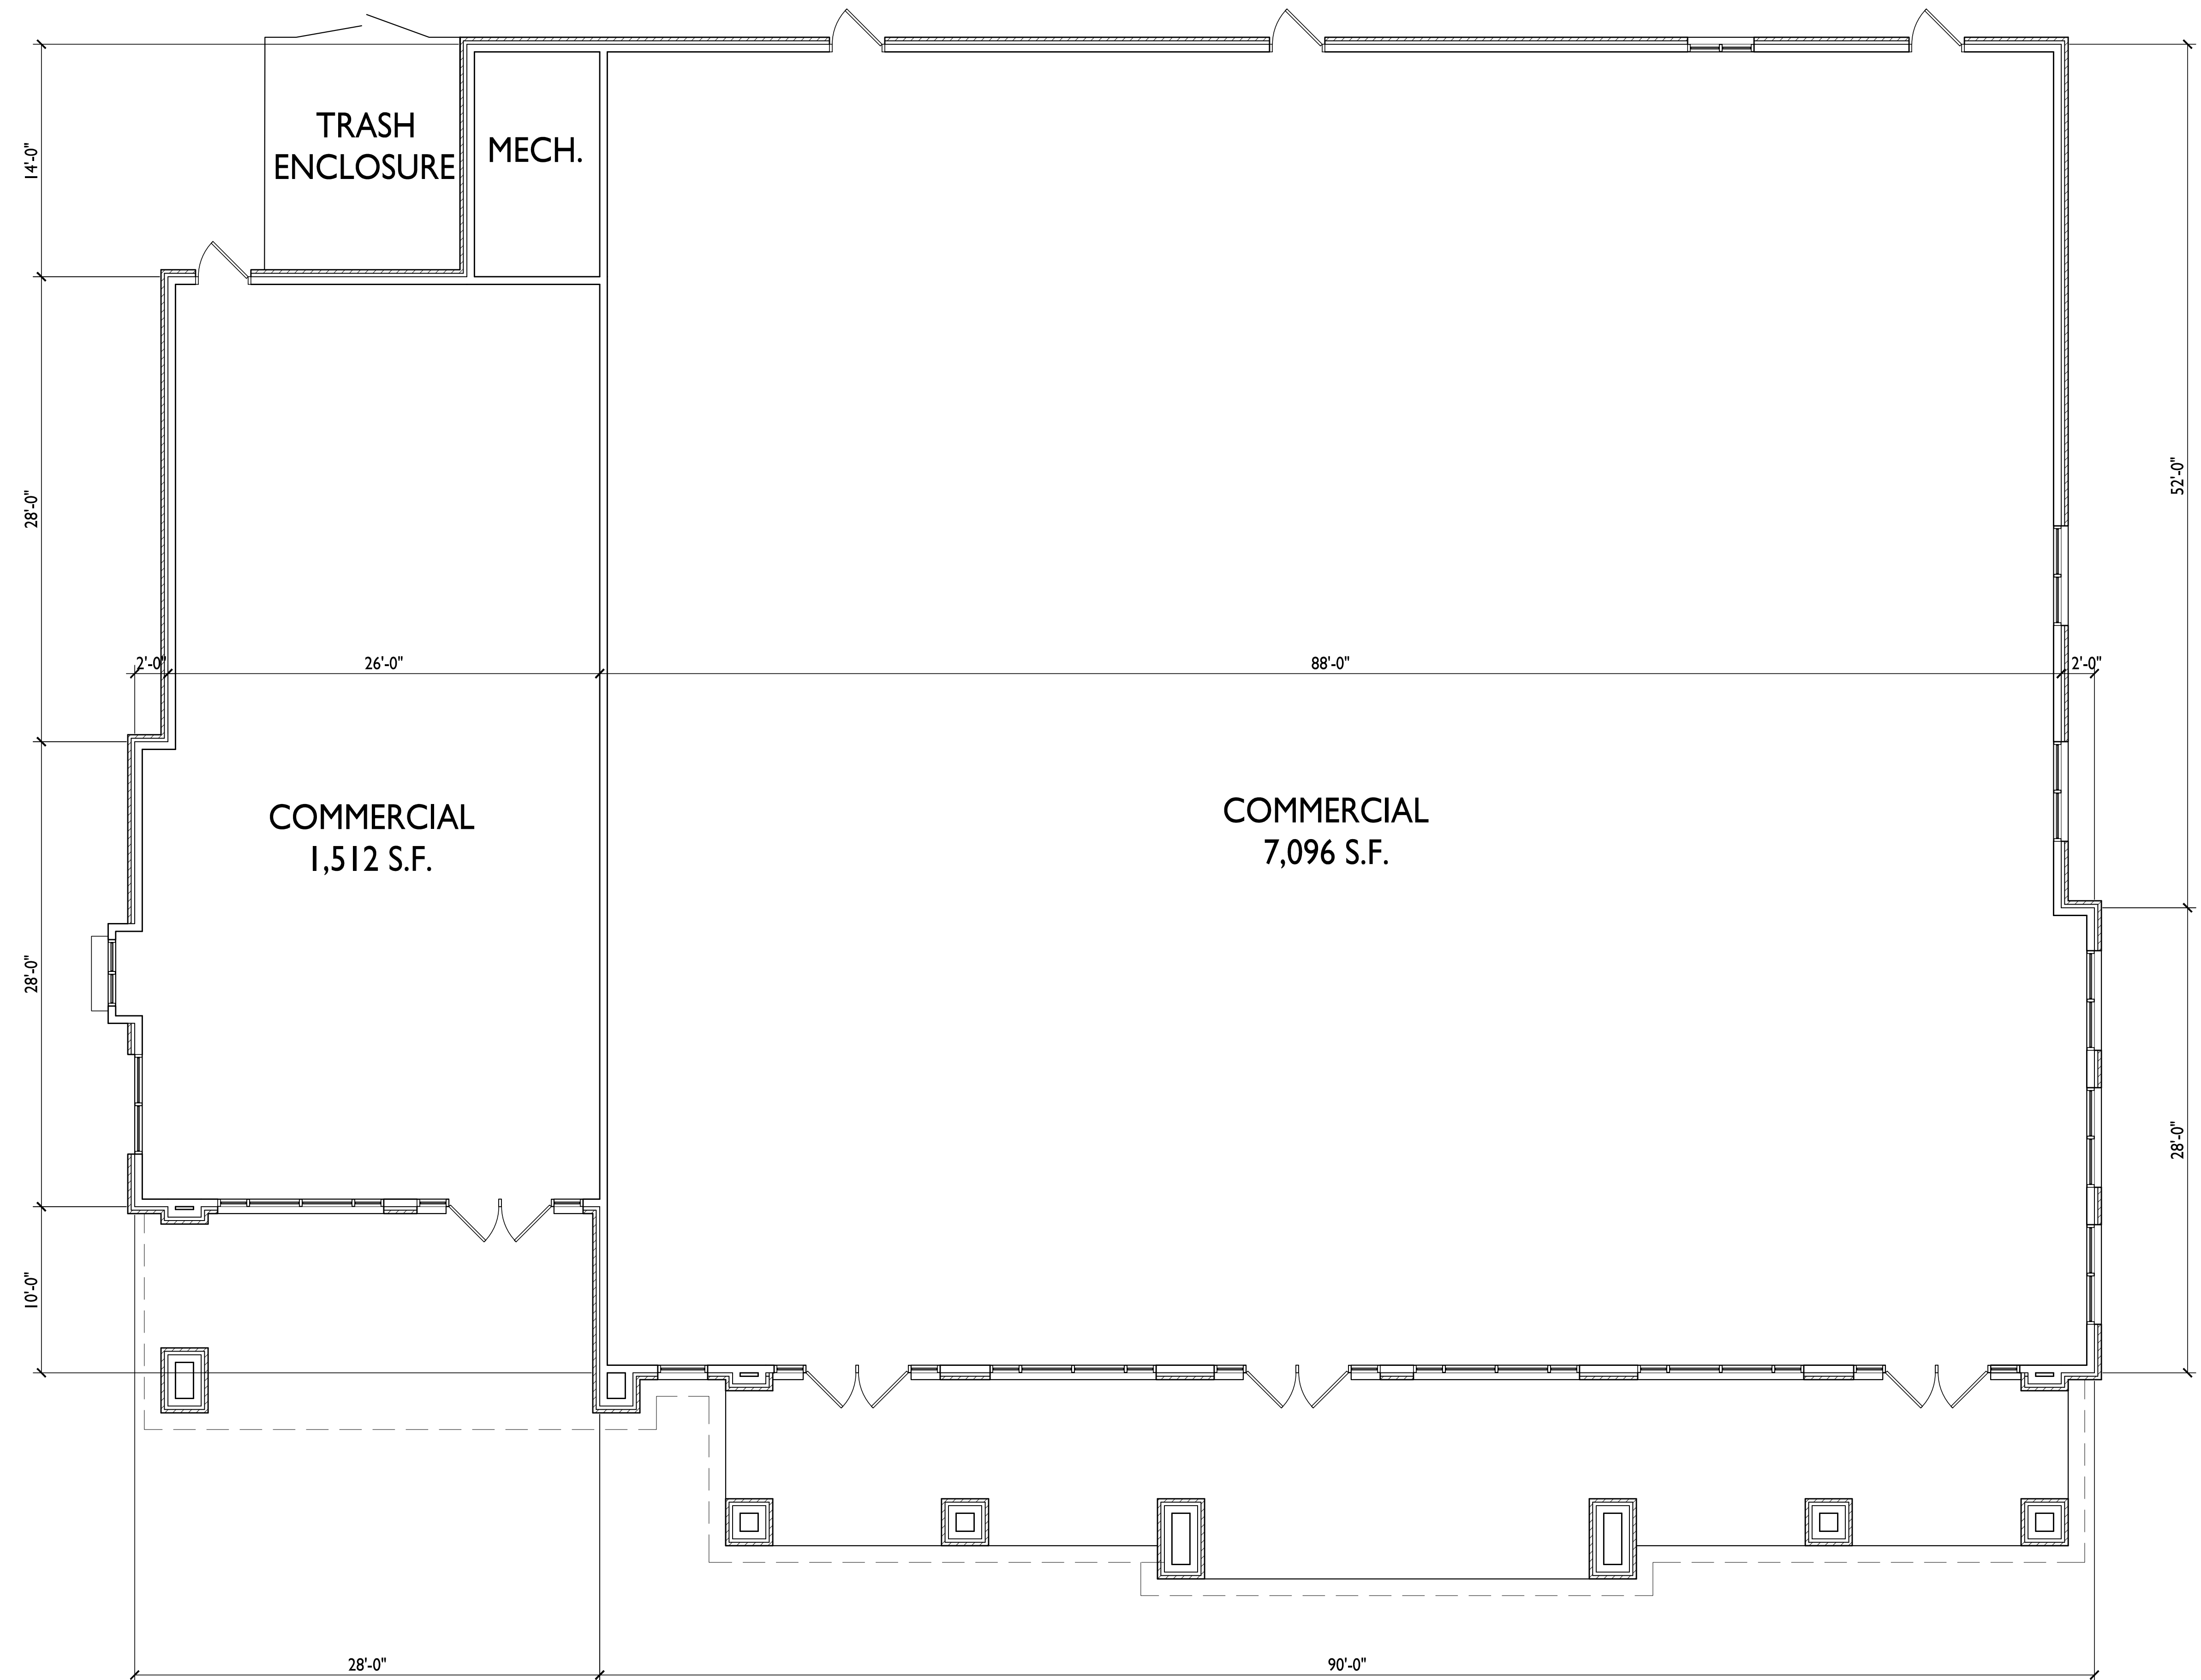

1
A-1.1
FIRST FLOOR PLAN
3/16"=1'-0"

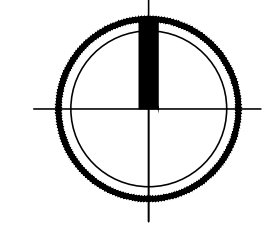

ISSUED
 Issued for Review - June 27, 2022

PROJECT TITLE
 Proposed Pizza Hut
 Redevelopment

7440 Mineral Point Road
 Madison, WI
SHEET TITLE
 First Floor Plan

SHEET NUMBER

A- 1.1

PROJECT NO. 1840
© 2013 Knothe & Bruce Architects, LLC



Site Context Photos
Proposed Pizza Hut Redevelopment
7440 Mineral Point Road
June 27, 2022



NOT FOR CONSTRUCTION




1
A-2.2
COLORED ELEVATION - SOUTH
1/8" = 1'-0"



2
A-2.2
COLORED ELEVATION - WEST
1/8" = 1'-0"



3
A-2.2
COLORED ELEVATION - EAST
1/8" = 1'-0"

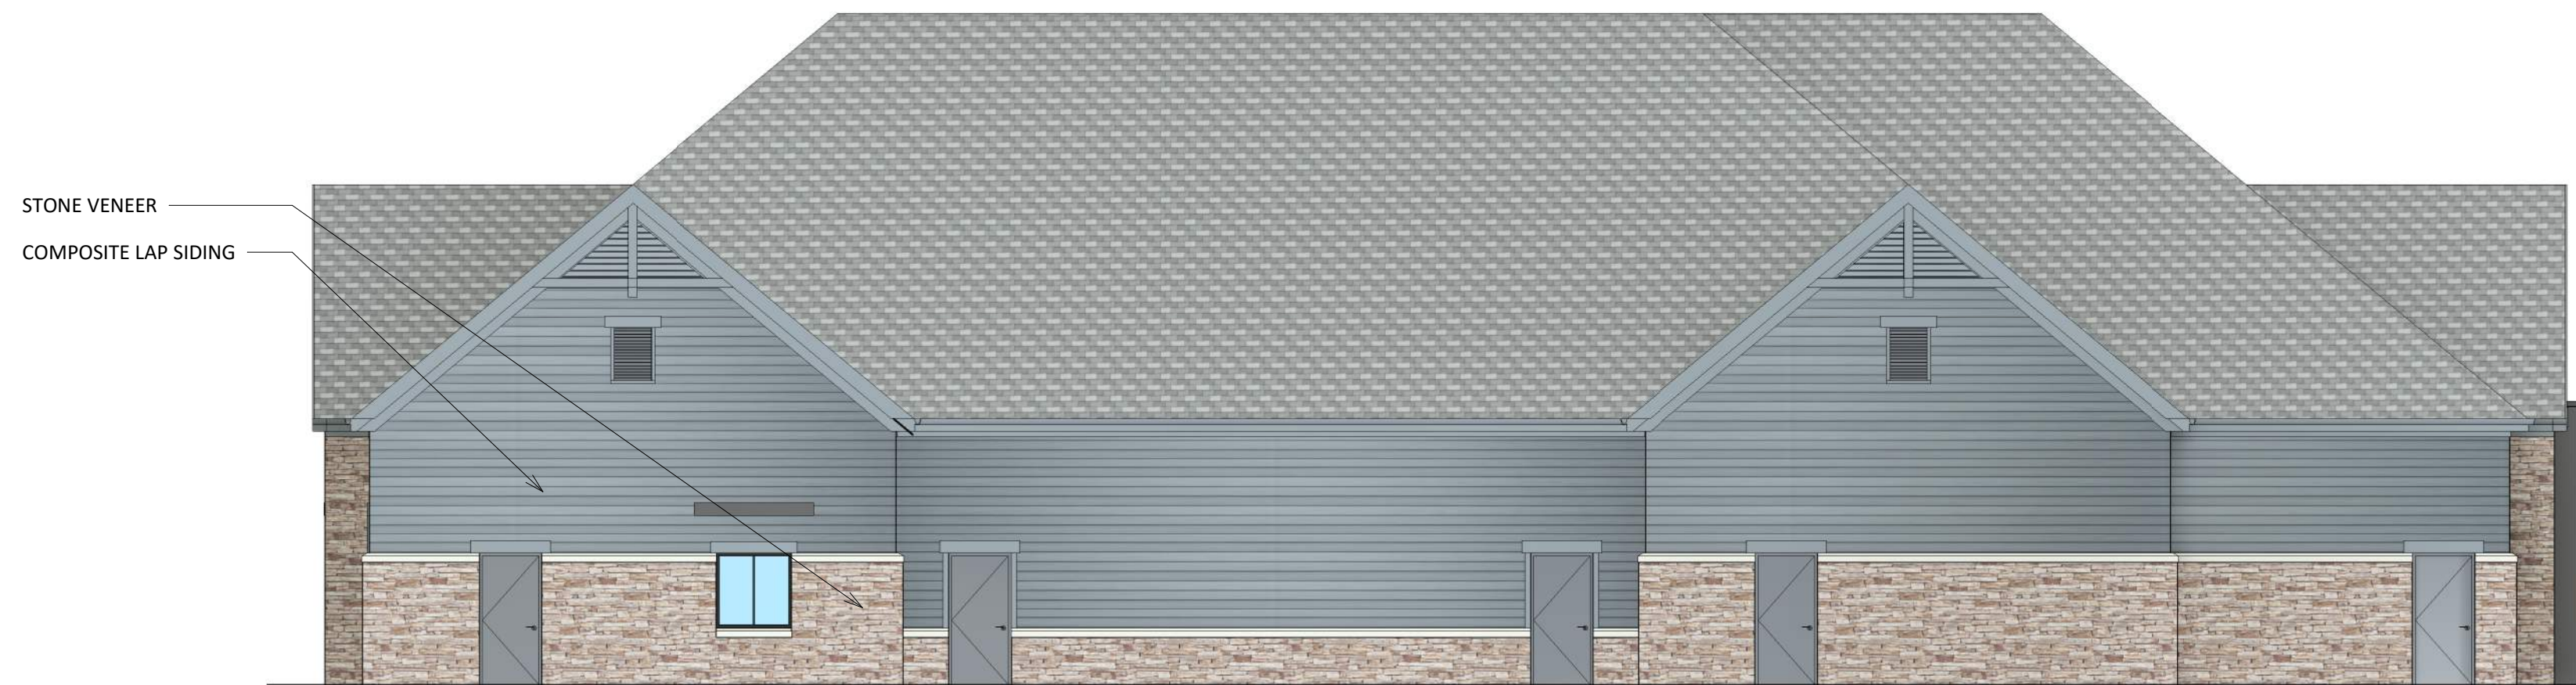

4
A-2.2
COLORED ELEVATION - NORTH
1/8" = 1'-0"

ISSUED

PROJECT TITLE
Proposed Pizza
Hut
Redevelopment

7440 Mineral Point
Road
Madison, WI
SHEET TITLE
EXTERIOR
ELEVATIONS
COLORED

SHEET NUMBER

A-2.2
PROJECT NUMBER 1840



 **Pizza Hut**

SIGNAGE

SIGNAGE

SIGNAGE

SIGNAGE

SIGNAGE







