
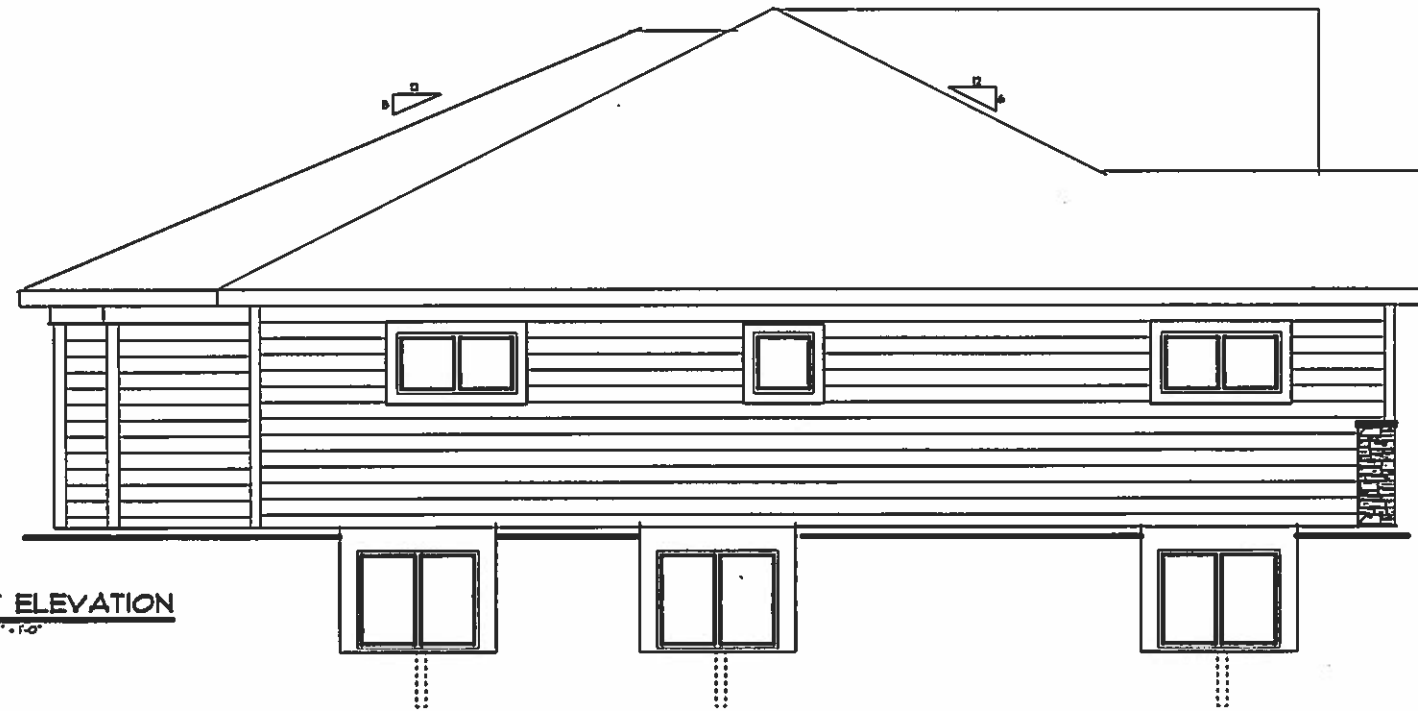
 


**FRONT ELEVATION**  
SCALE: 1/8" = 1'-0"

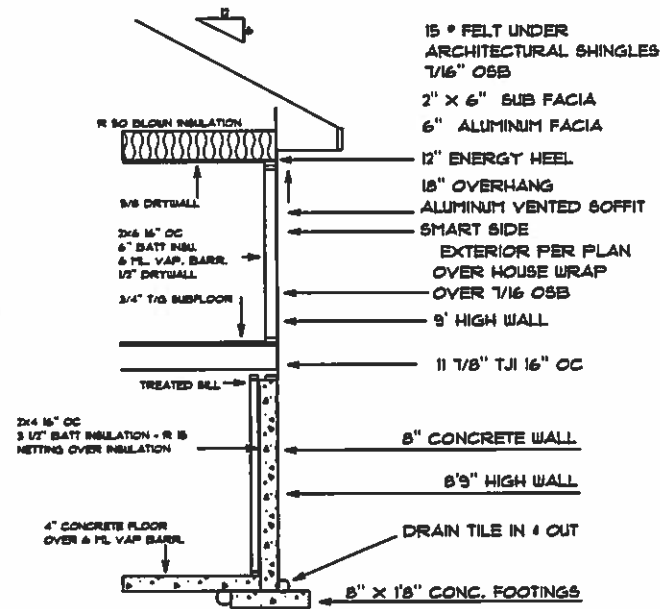


**LEFT ELEVATION**  
SCALE: 1/8" = 1'-0"

1802 LEGACY LN  
SOUTHERN RIDGE  
MADISON WI.

**ROBERT DESIGN**



OFFICE : 608 - 630 - 9888  
FAX : 608 - 630 - 9889

DATE: 3/4/2018

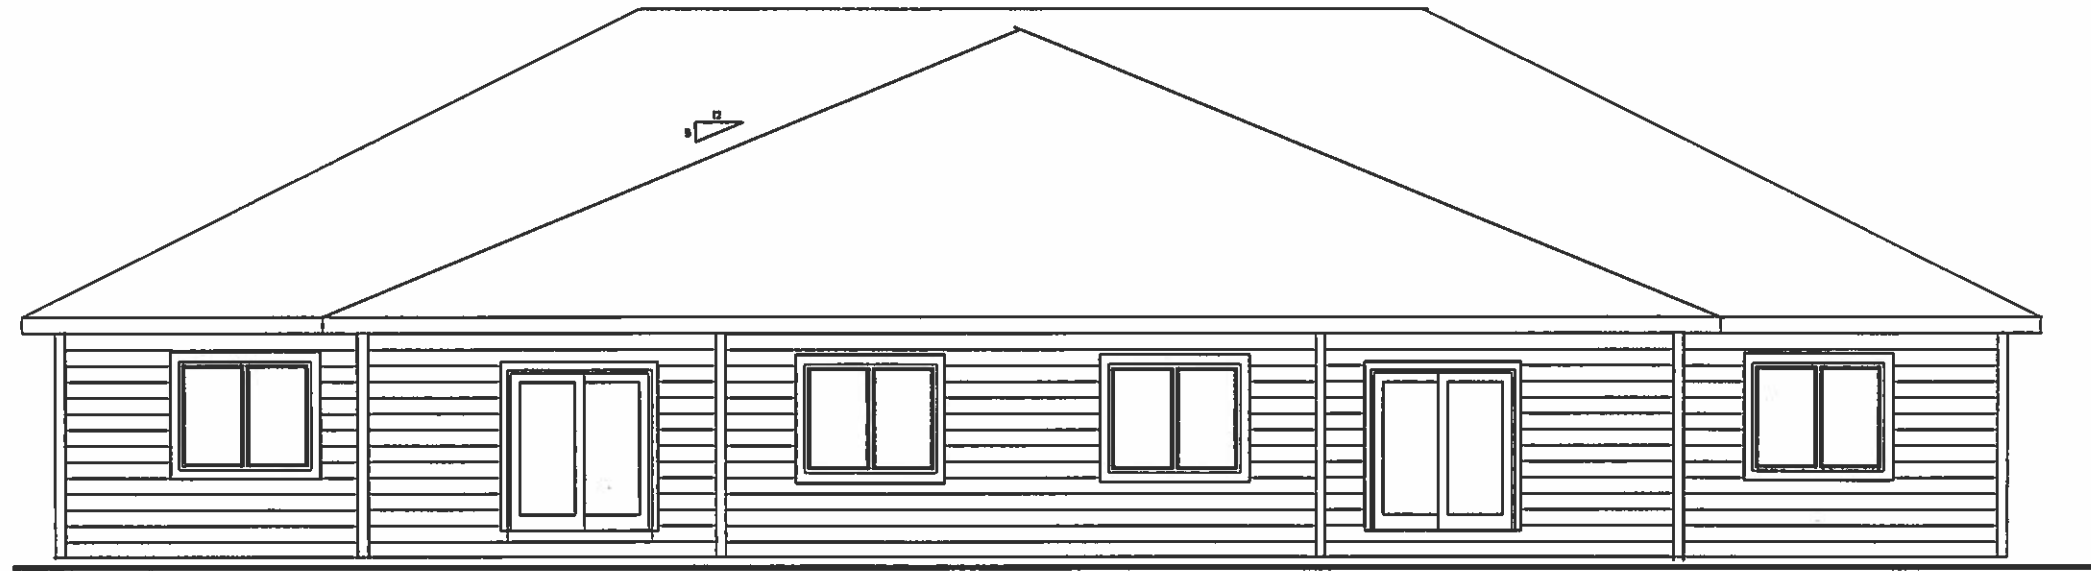

**REAR ELEVATION**  
SCALE: 1/8" = 1'-0"

9'-0"  
1'-0"

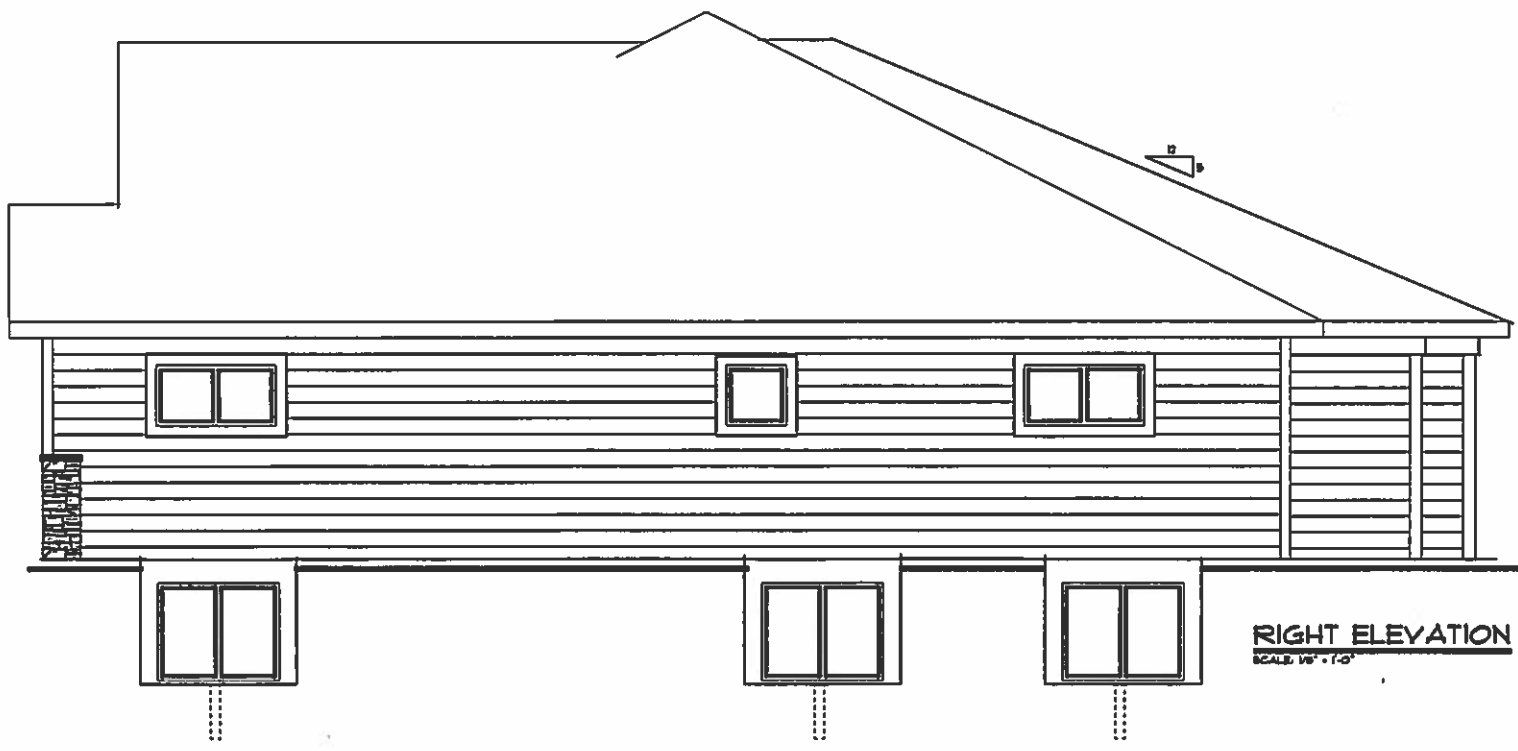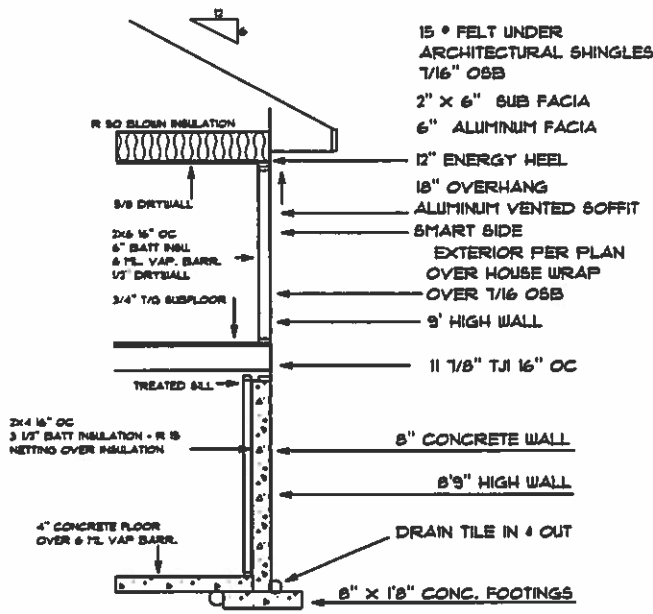

**RIGHT ELEVATION**  
SCALE: 1/8" = 1'-0"


9'-0"  
1'-0"

1802 LEGACY LN  
SOUTHERN RIDGE  
MADISON WI.

**ROBERT DESIGN**

OFFICE : 608 - 630 - 9888  
FAX : 608 - 630 - 9889

DATE: 3/4/2018

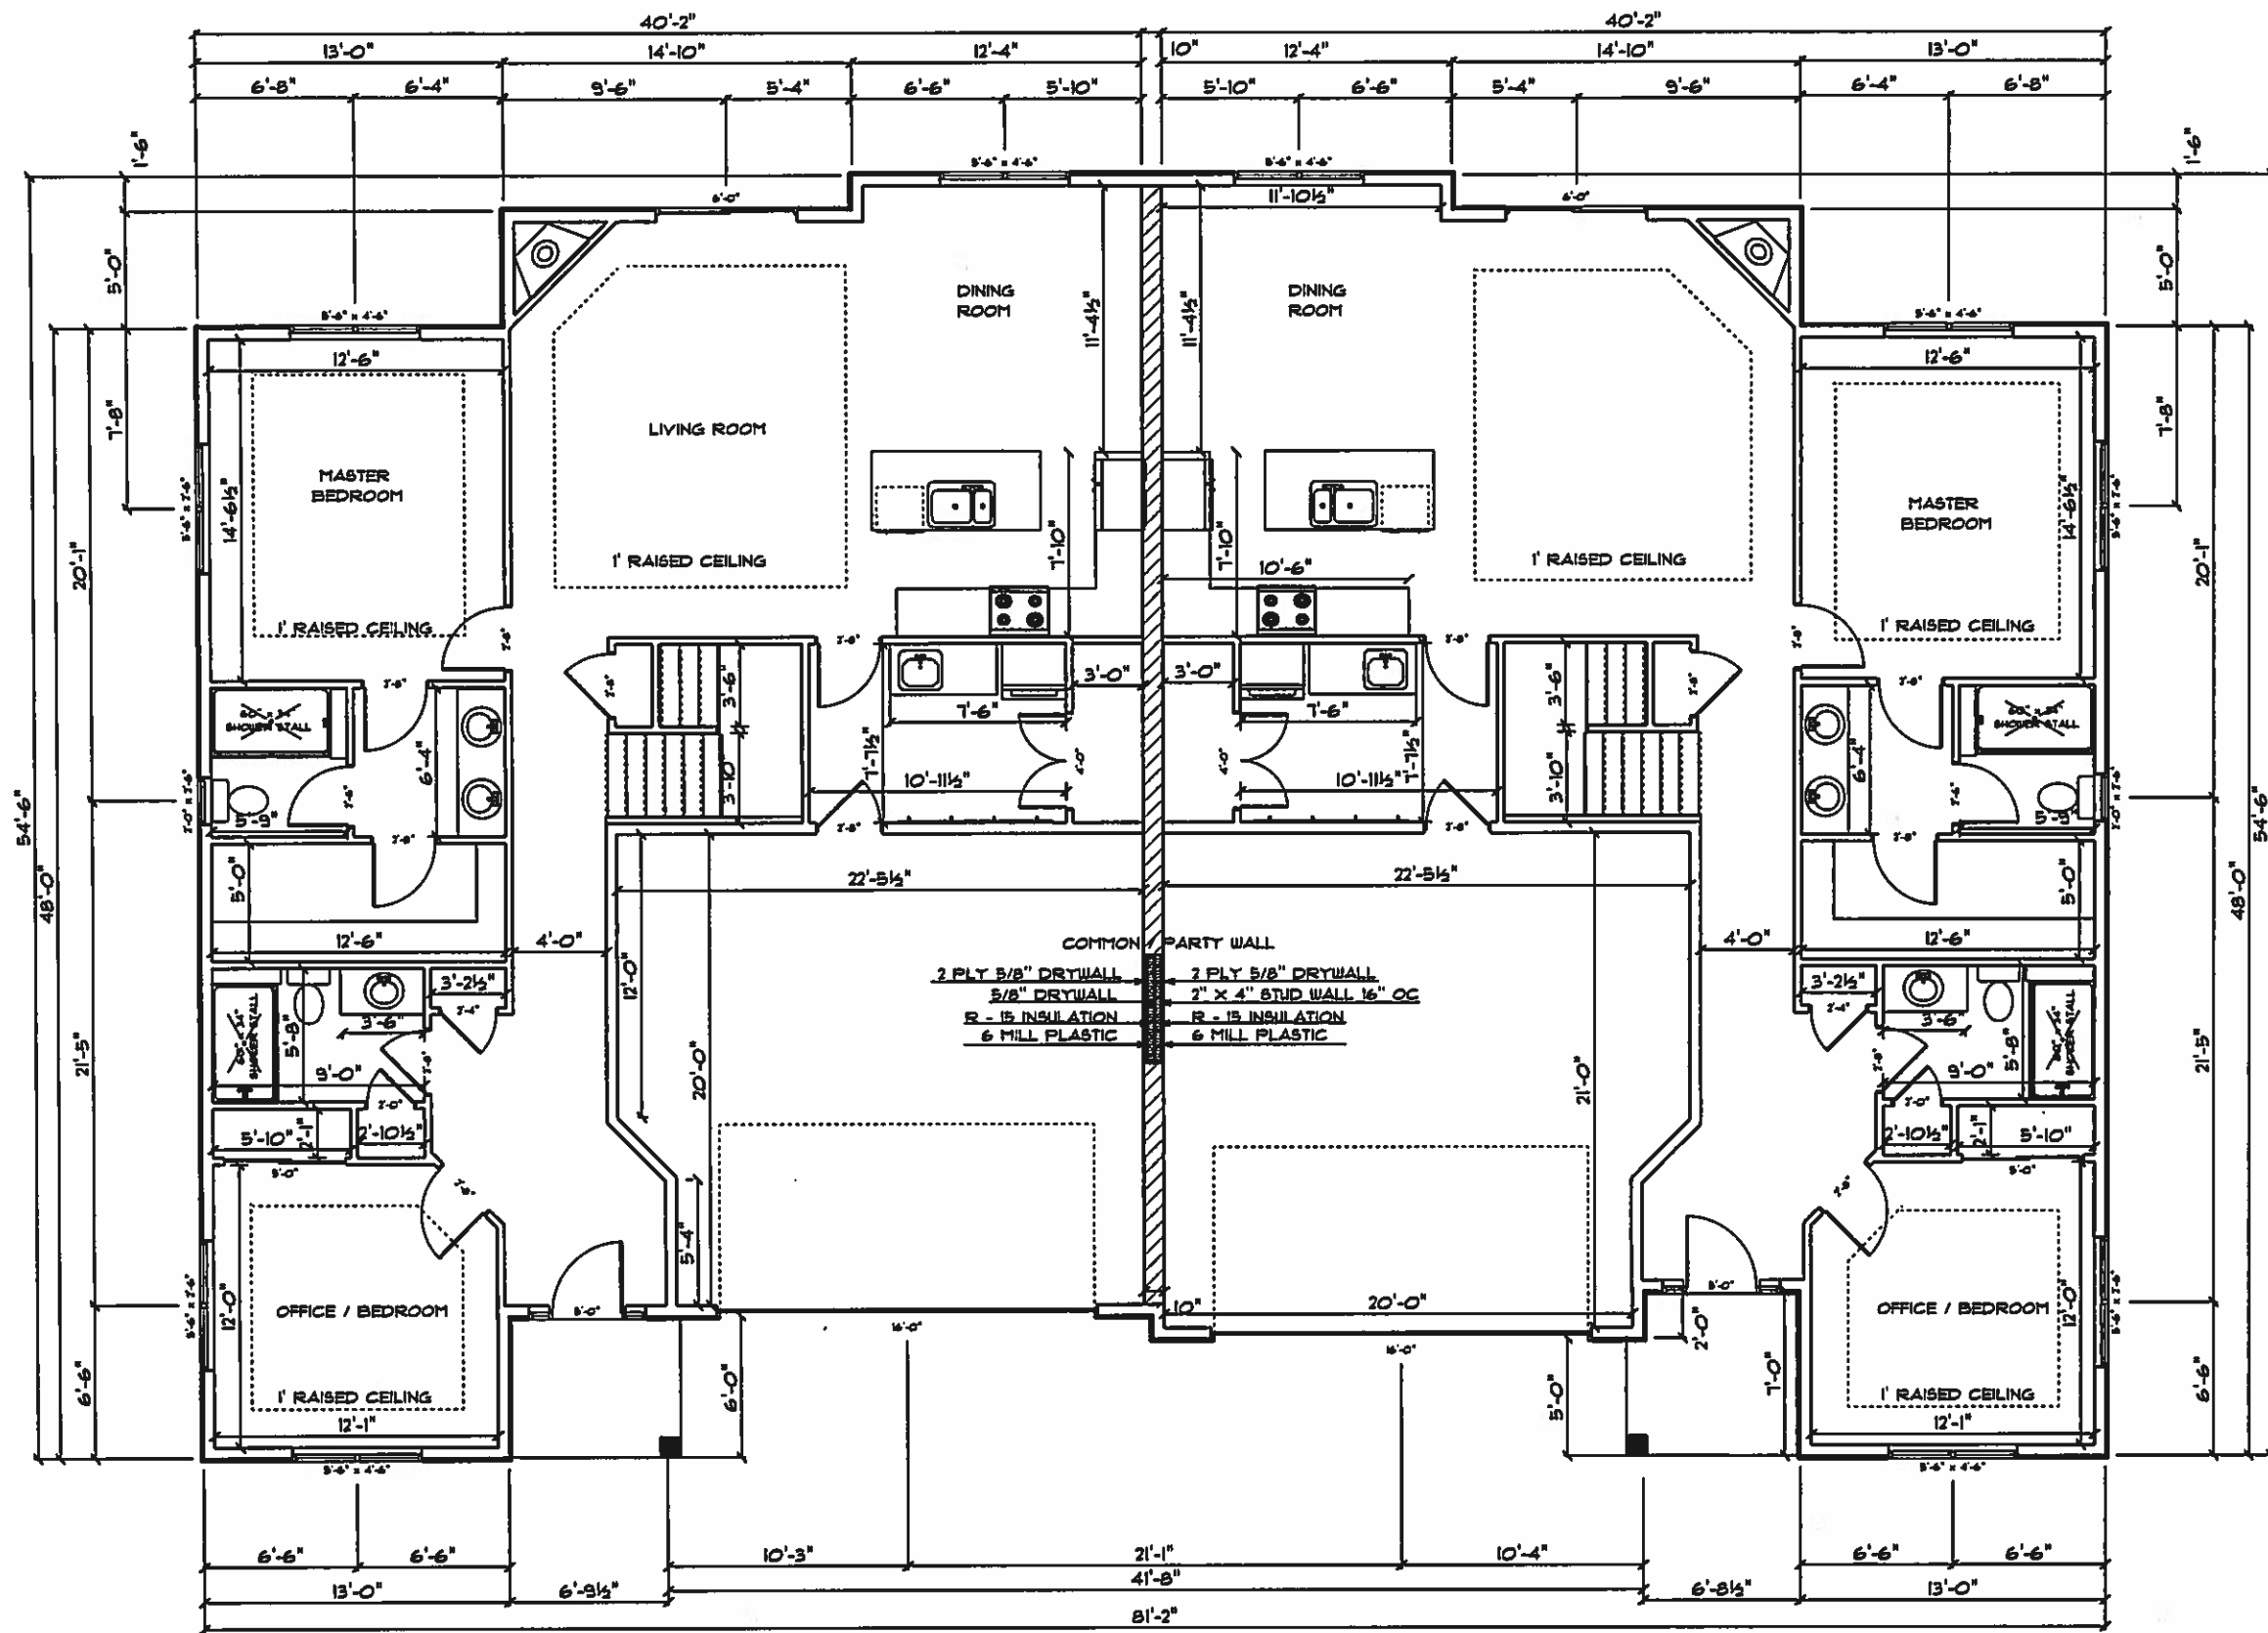

**UNIT A**  
**MAIN FLOOR LAYOUT**  
 SCALE: 1/8" = 1'-0"  
 96 SQ FT FINISHED = 1450


**UNIT B**  
**MAIN FLOOR LAYOUT**  
 SCALE: 1/8" = 1'-0"  
 96 SQ FT FINISHED = 1450

**1802 LEGACY LN  
 SOUTHERN RIDGE  
 MADISON WI.**

**ROBERT DESIGN**

OFFICE : 608 - 630 - 9888  
 FAX : 608 - 630 - 9889

DATE: 3/4/2018

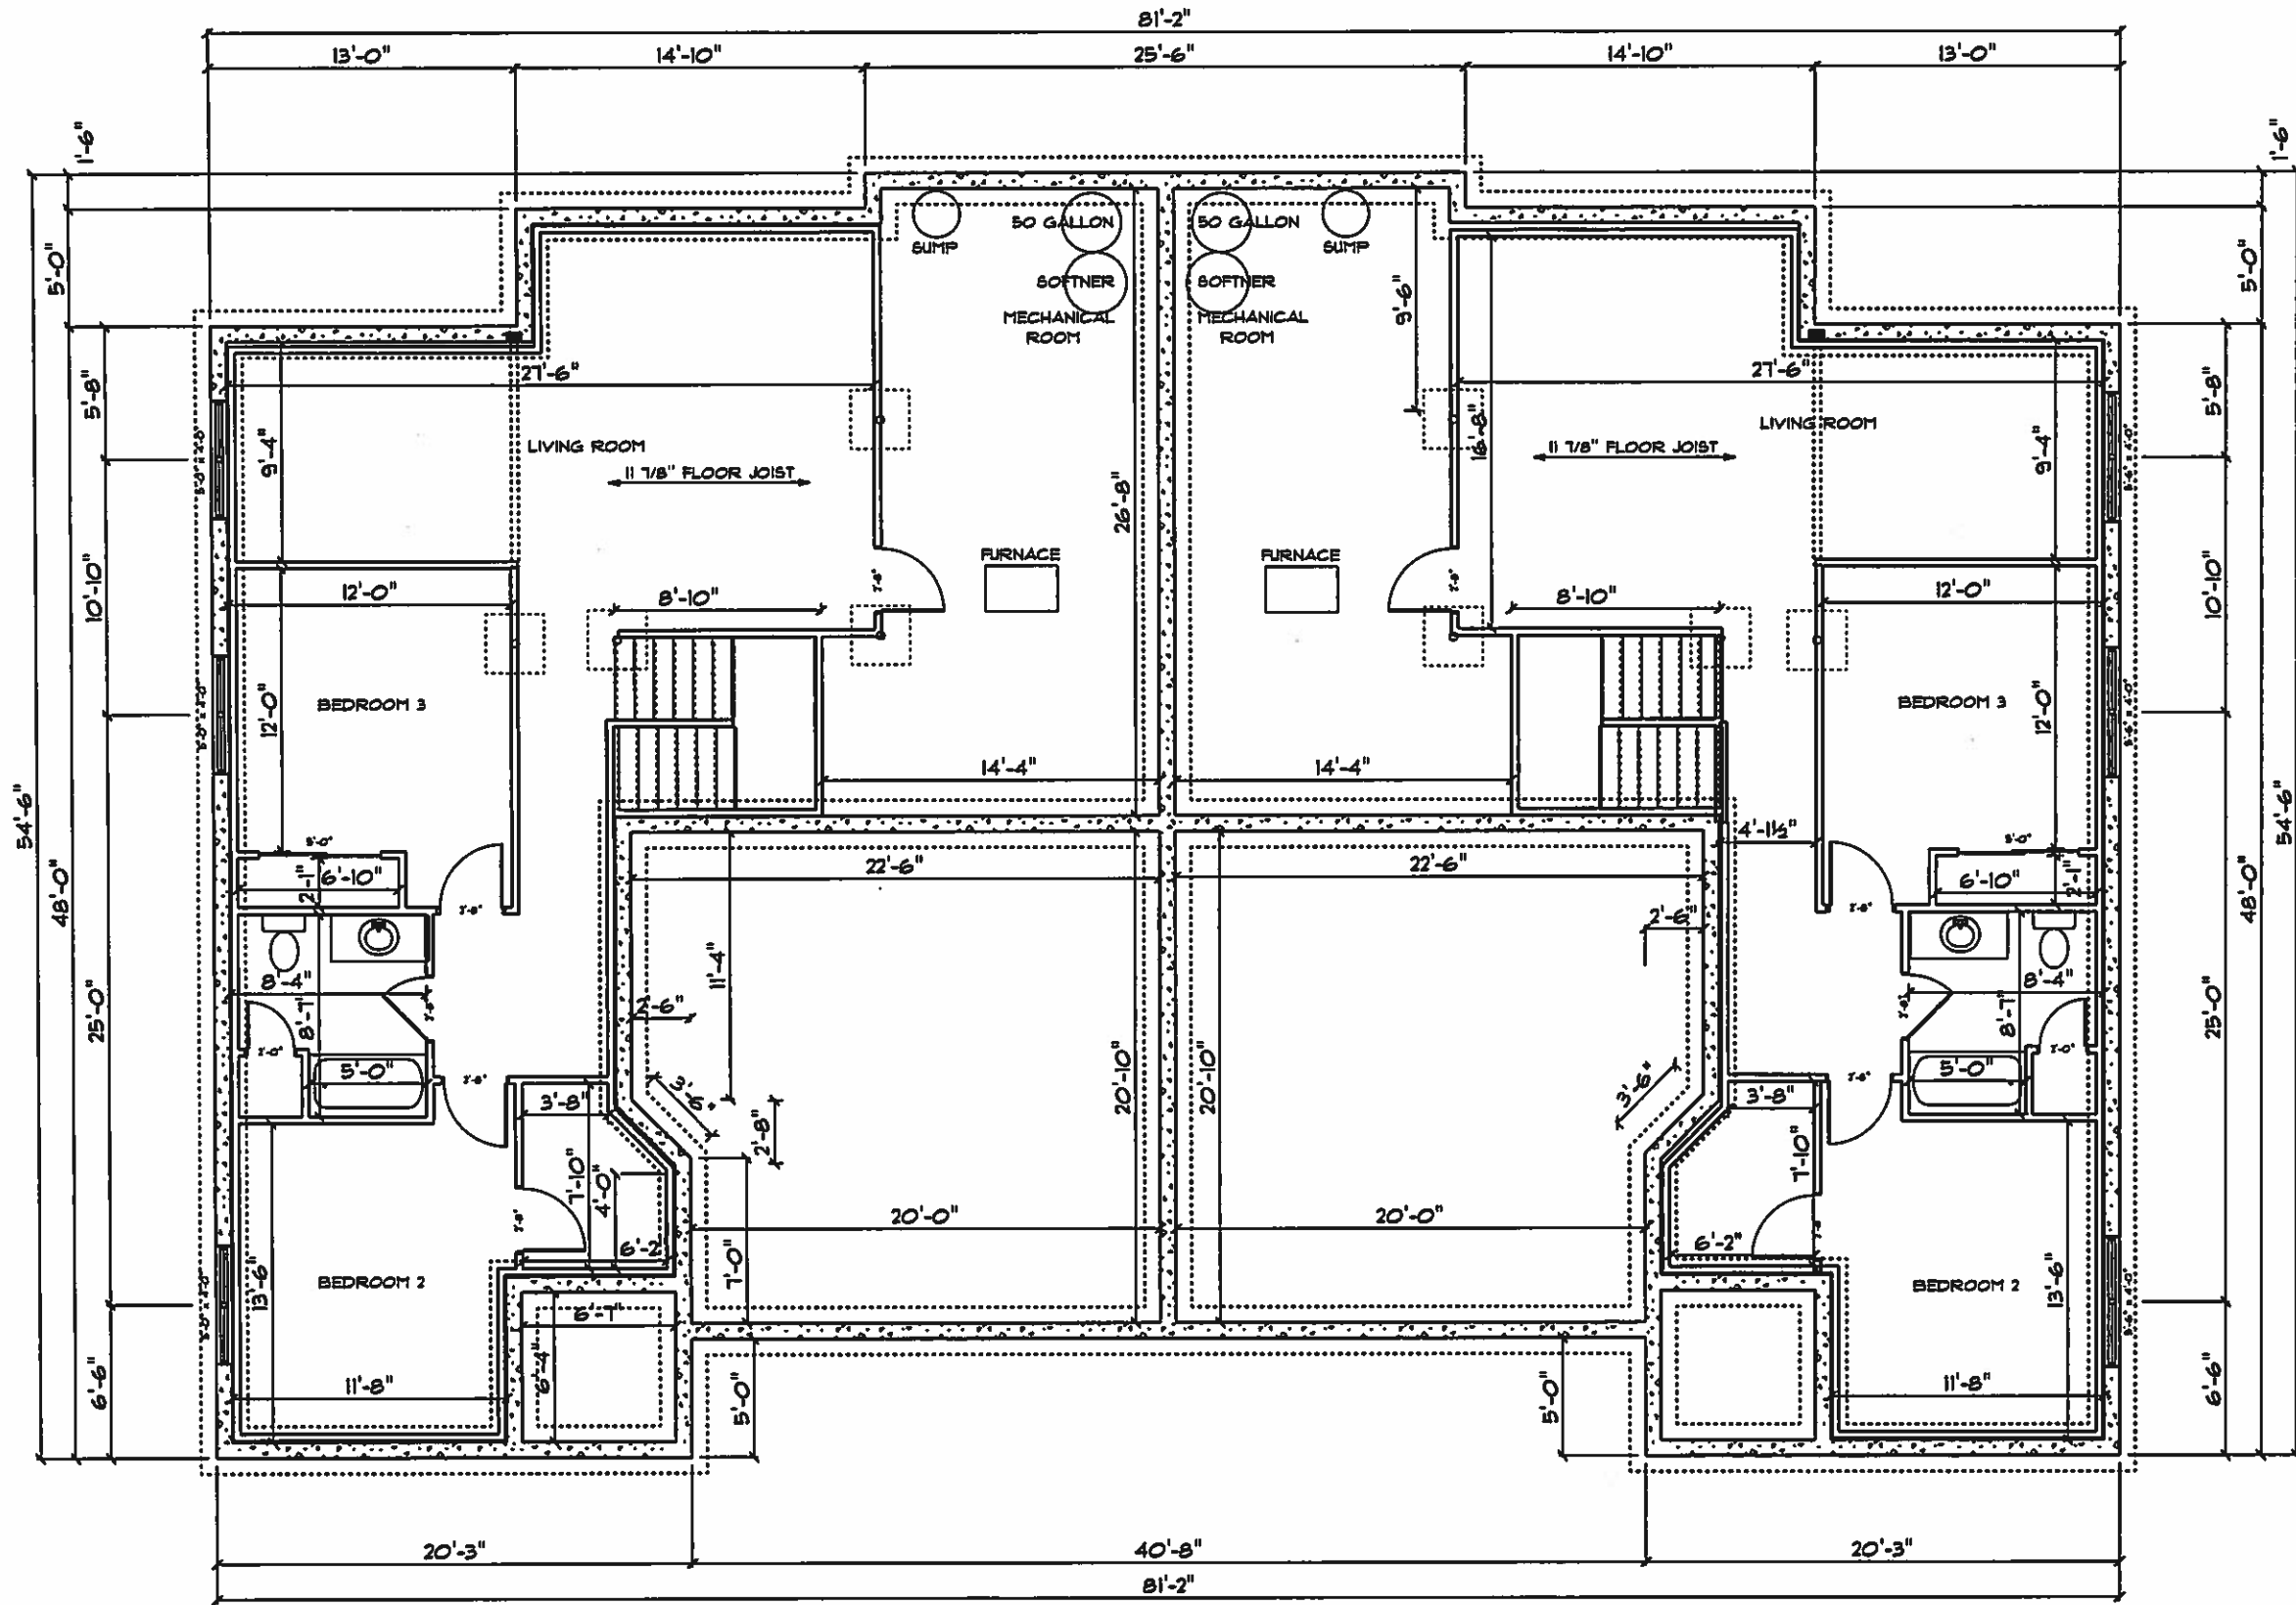

**UNIT A  
FOUNDATION LAYOUT**

SCALE: 1/8" = 1'-0"

SQ FT FINISHED = 1020  
SQ FT UNFINISHED = 330

**UNIT B  
FOUNDATION LAYOUT**

SCALE: 1/8" = 1'-0"

SQ FT FINISHED = 1020  
SQ FT UNFINISHED = 330

**1802 LEGACY LN  
SOUTHERN RIDGE  
MADISON WI.**

**ROBERT DESIGN**

OFFICE : 608 - 630 - 9888  
FAX : 608 - 630 - 9889

DATE: 3/4/2018

NO1 00' 15"E 99.50'

**SITE PLAN**

SCALE - 1" = 10'



PARCEL NUMBER - 251/0708-353-1815-0  
SOUTHERN RIDGE - LOT 15  
1802 LEGACY LN  
LOT SQ FT = 11,442.5

35'-4"

EROSION CONTROL

35' REAR SET BACK

S 88 59' 45" E 115.00'

5' SIDE YARD SETBACK

PROPOSED STRUCTURE  
TOW = + 1'6" OVER BENCH MARK

5' SIDE YARD SETBACK

S 88 59' 45" E 115.00'

6'-2"

12'-8"

25' FRONT YARD SET BACK

25'-3"

CONSTRUCTION DRIVE  
3" BREAKER

CONSTRUCTION DRIVE  
3" BREAKER

EROSION CONTROL

20'-0"

20'-0"

EROSION CONTROL

NO1 00' 15"E 99.50'

1802 LEGACY LN

BENCH MARK - 0



A-1  
DCPREZ-0000-00000

A-1  
DCPRE 770200-00000

A-1  
DCPREZ-2012-10713

3235



CARNS DR

HILTON HEAD DR

MASTERS LN

DEWBERRY DR

TRADITION AVE

SOUTHERN RIDGE TRL

SHUMARD DR

LEGACY LN

SAWTOOTH LN

MD TOWN RD

0 100 200ft