



STRANG

ARCHITECTURE
ENGINEERING
INTERIOR DESIGN

STRANG, INC.
6411 MINERAL POINT ROAD
MADISON, WI 53705-4395



**CITY
SUBMITTAL**

**NOT FOR
CONSTRUCTION**

| | |
|------------------------|-----------|
| COPYRIGHT STRANG, INC. | 2015 |
| DRAWING SET | SD |
| DRAWN | JH |
| CHECKED | TC |
| DATE | 6/28/2017 |
| PROJECT NO. | 2015017 |
| PROJECT TITLE | |

**HOTEL RED
EXPANSION**


1501 Monroe St.
Madison, WI 53711

SHEET NAME
VICINITY MAP

SHEET NO.

C000


1 SITE - VICINITY
SCALE: NTS

 

STRANG

**ARCHITECTURE
ENGINEERING
INTERIOR DESIGN**

STRANG, INC.
6411 MINERAL POINT ROAD
MADISON, WI 53705-4395

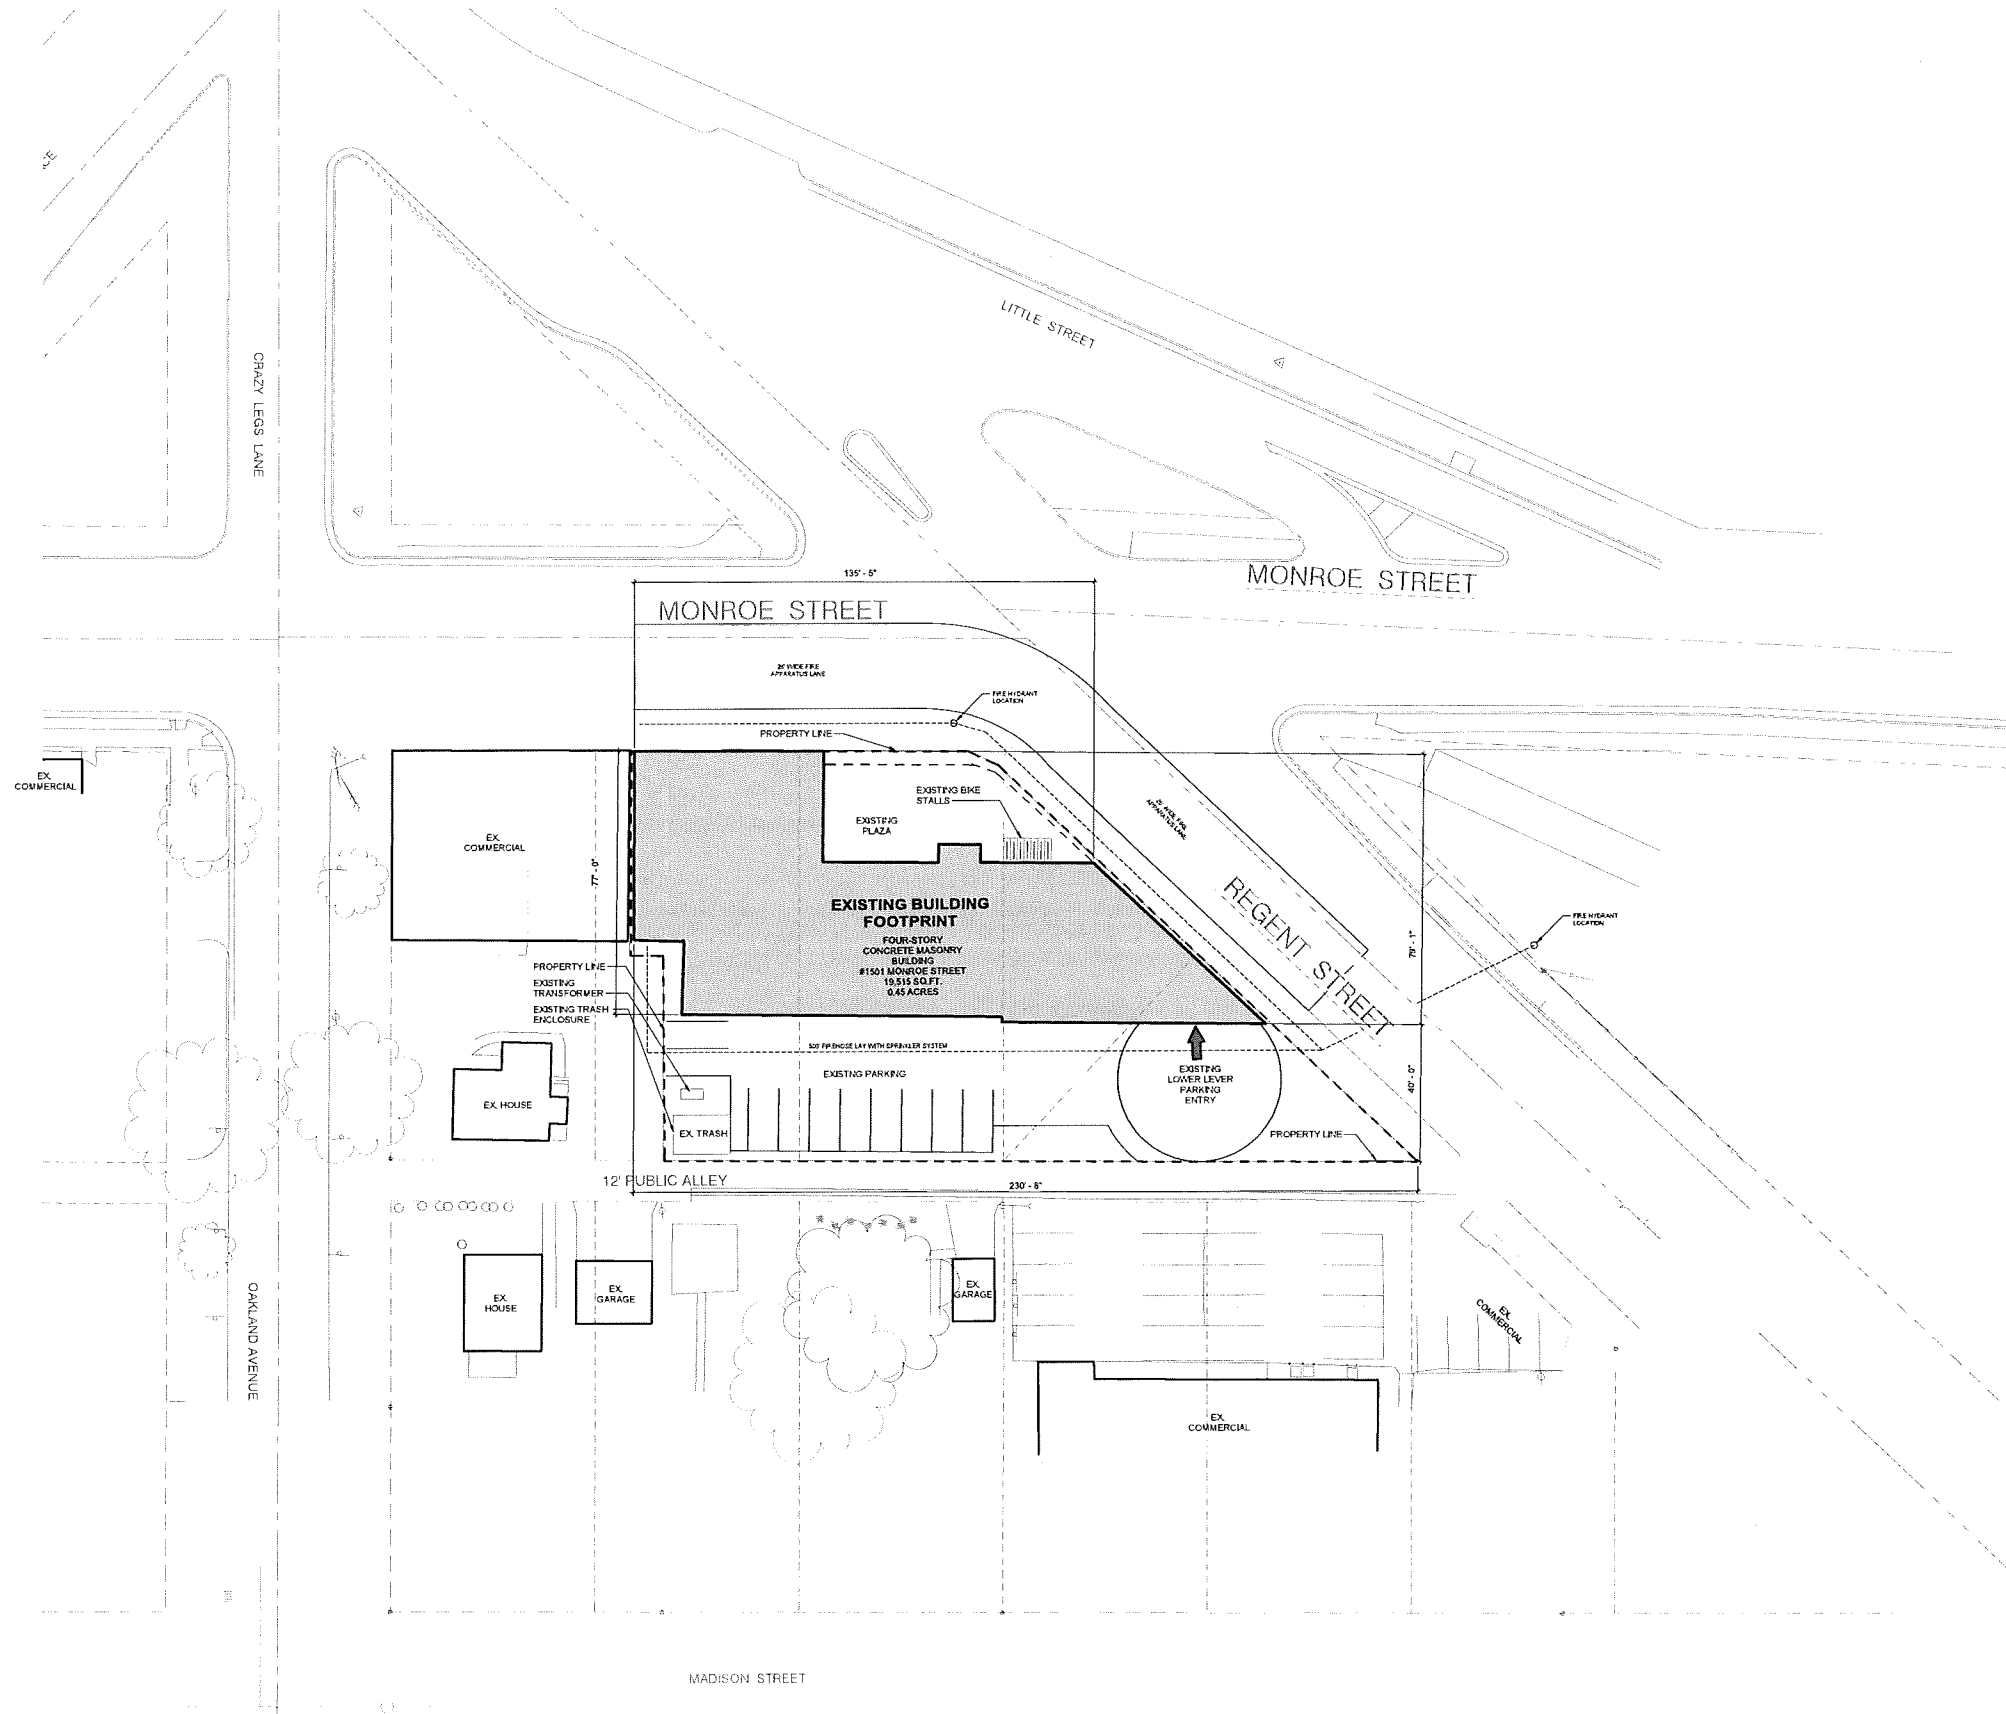

**CITY
SUBMITTAL**

**NOT FOR
CONSTRUCTION**

| | |
|------------------------|-----------|
| COPYRIGHT STRANG, INC. | 2015 |
| DRAWING SET | SD |
| DRAWN | JH |
| CHECKED | IR |
| DATE | 6/28/2017 |
| PROJECT NO. | 2015017 |

PROJECT TITLE

**HOTEL RED
EXPANSION**

1501 Monroe St,
Madison, WI 53711

SHEET NAME

**SITE PLAN
(EXISTING)**

SHEET NO.


C001



STRANG

ARCHITECTURE
ENGINEERING
INTERIOR DESIGN

STRANG, INC.
6411 MINERAL POINT ROAD
MADISON, WI 53705-4395

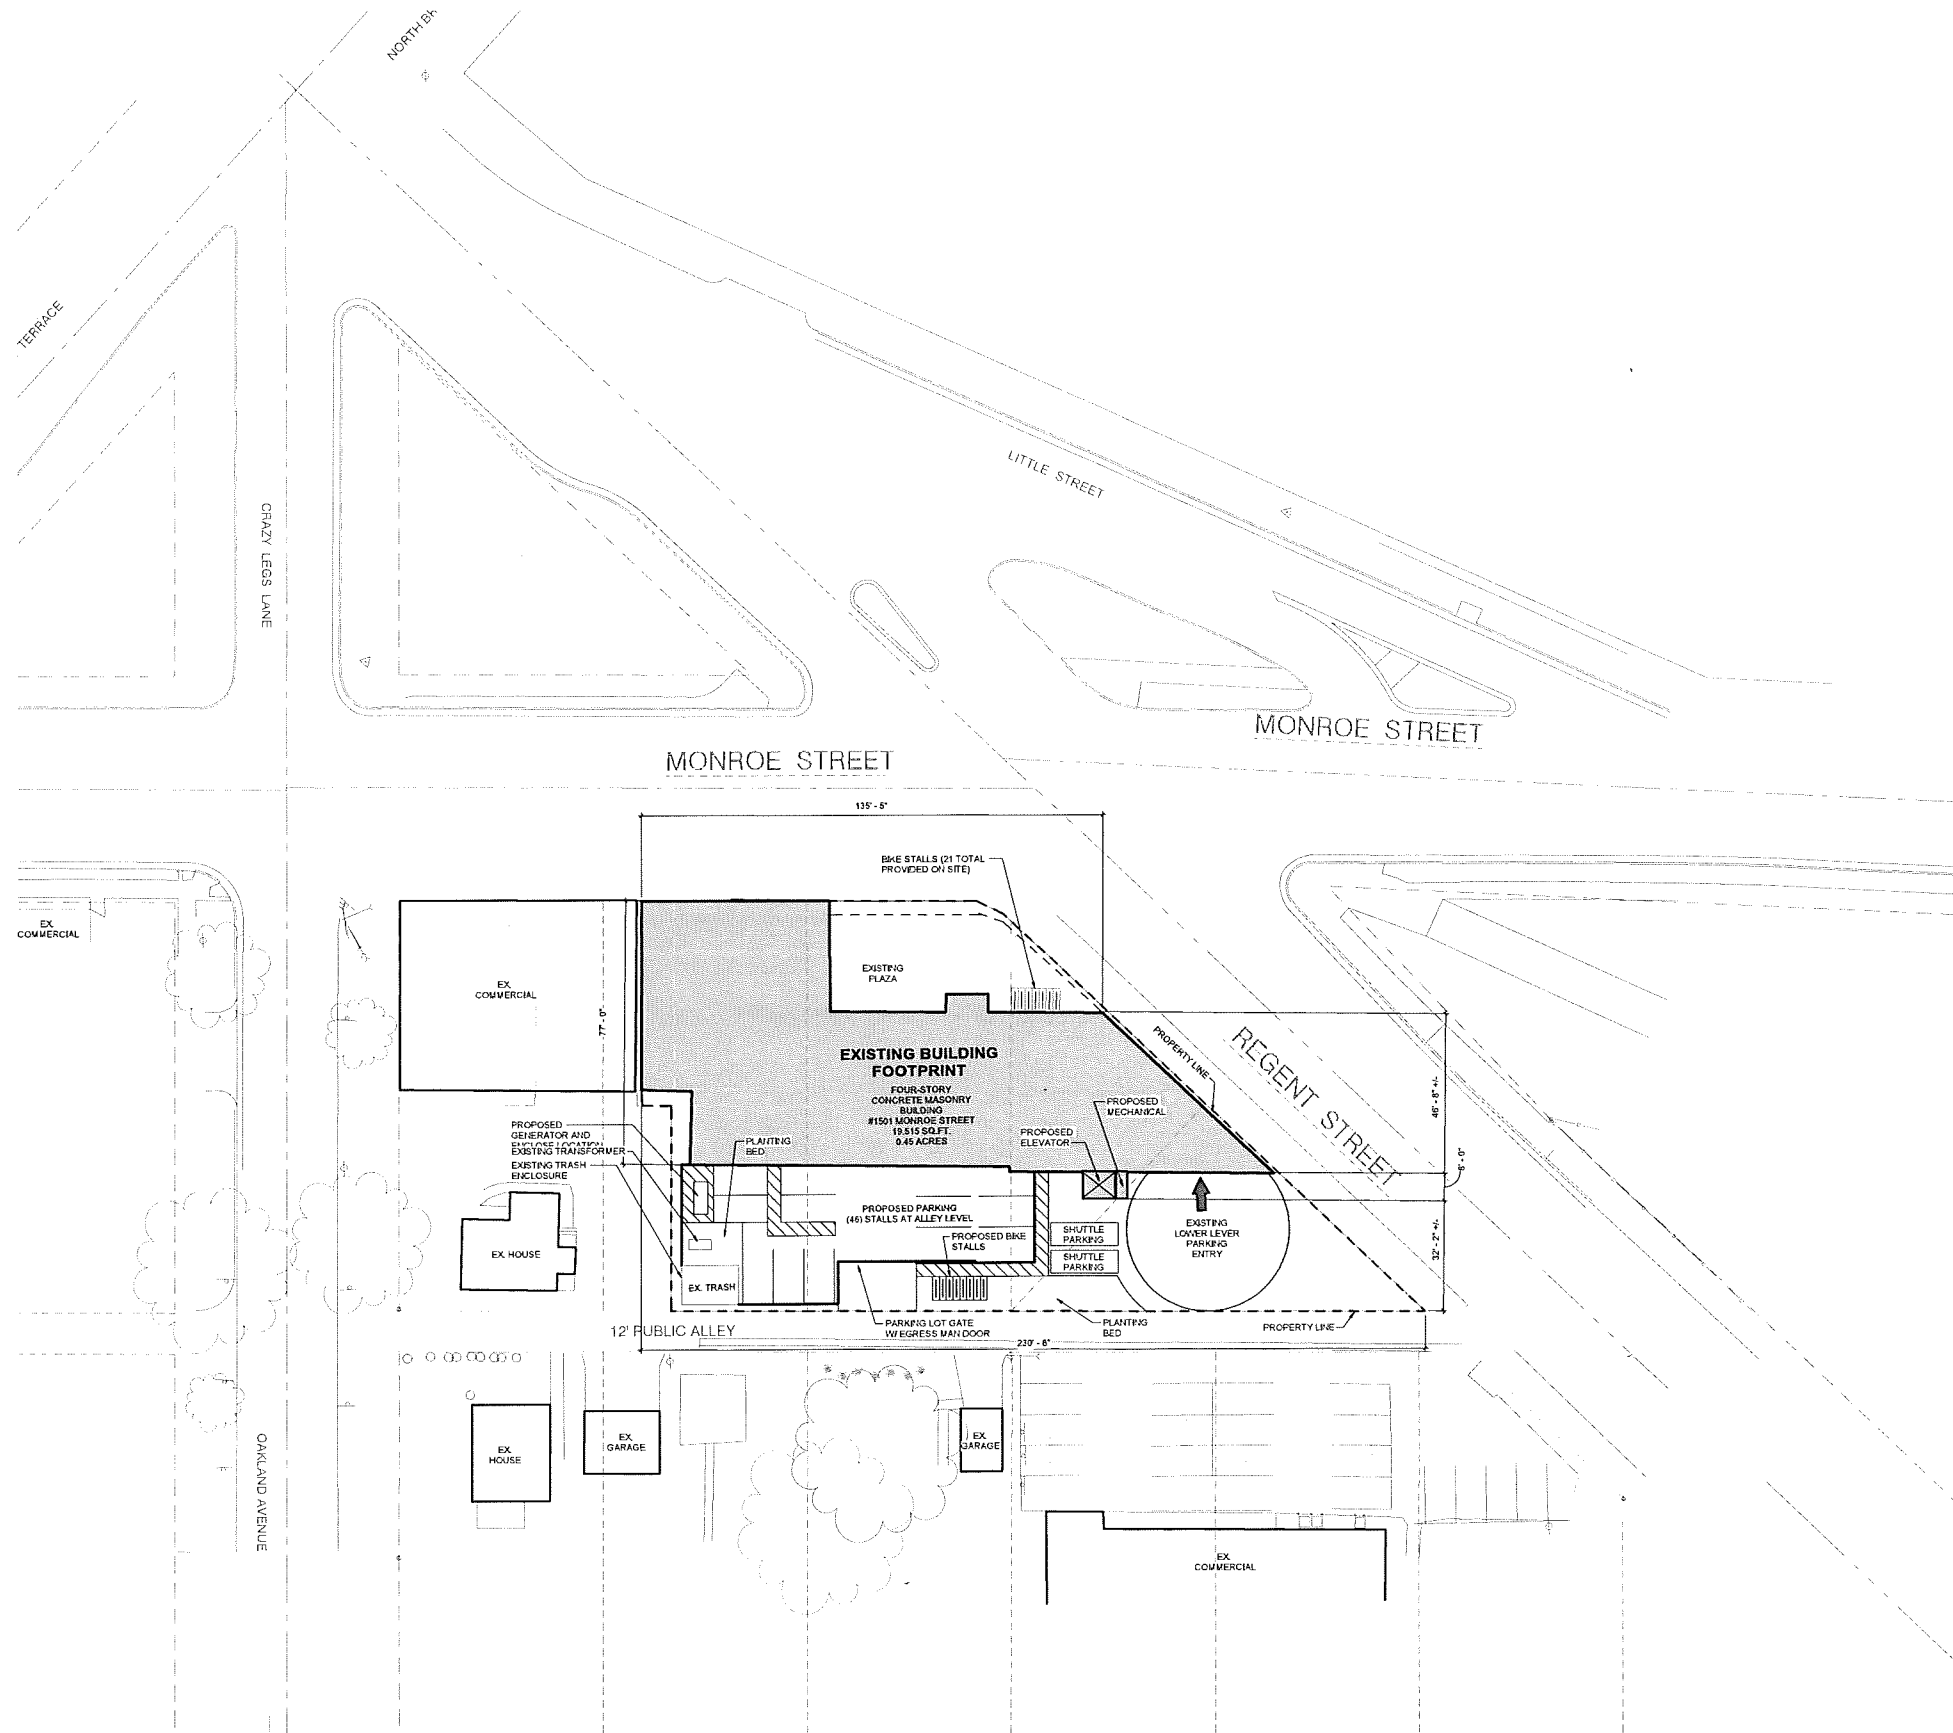

**CITY
SUBMITTAL**

**NOT FOR
CONSTRUCTION**

| | |
|------------------------|-----------|
| COPYRIGHT STRANG, INC. | 2015 |
| DRAWING SET | SD |
| DRAWN | JH |
| CHECKED | IR |
| DATE | 6/28/2017 |
| PROJECT NO. | 2015017 |
| PROJECT TITLE | |

**HOTEL RED
EXPANSION**

1501 Monroe St,
Madison, WI 53711

SHEET NAME
**SITE PLAN
(PROPOSED)**

SHEET NO.


C002



STRANG

ARCHITECTURE
ENGINEERING
INTERIOR DESIGN

STRANG, INC.
6411 MINERAL POINT ROAD
MADISON, WI 53705-4395

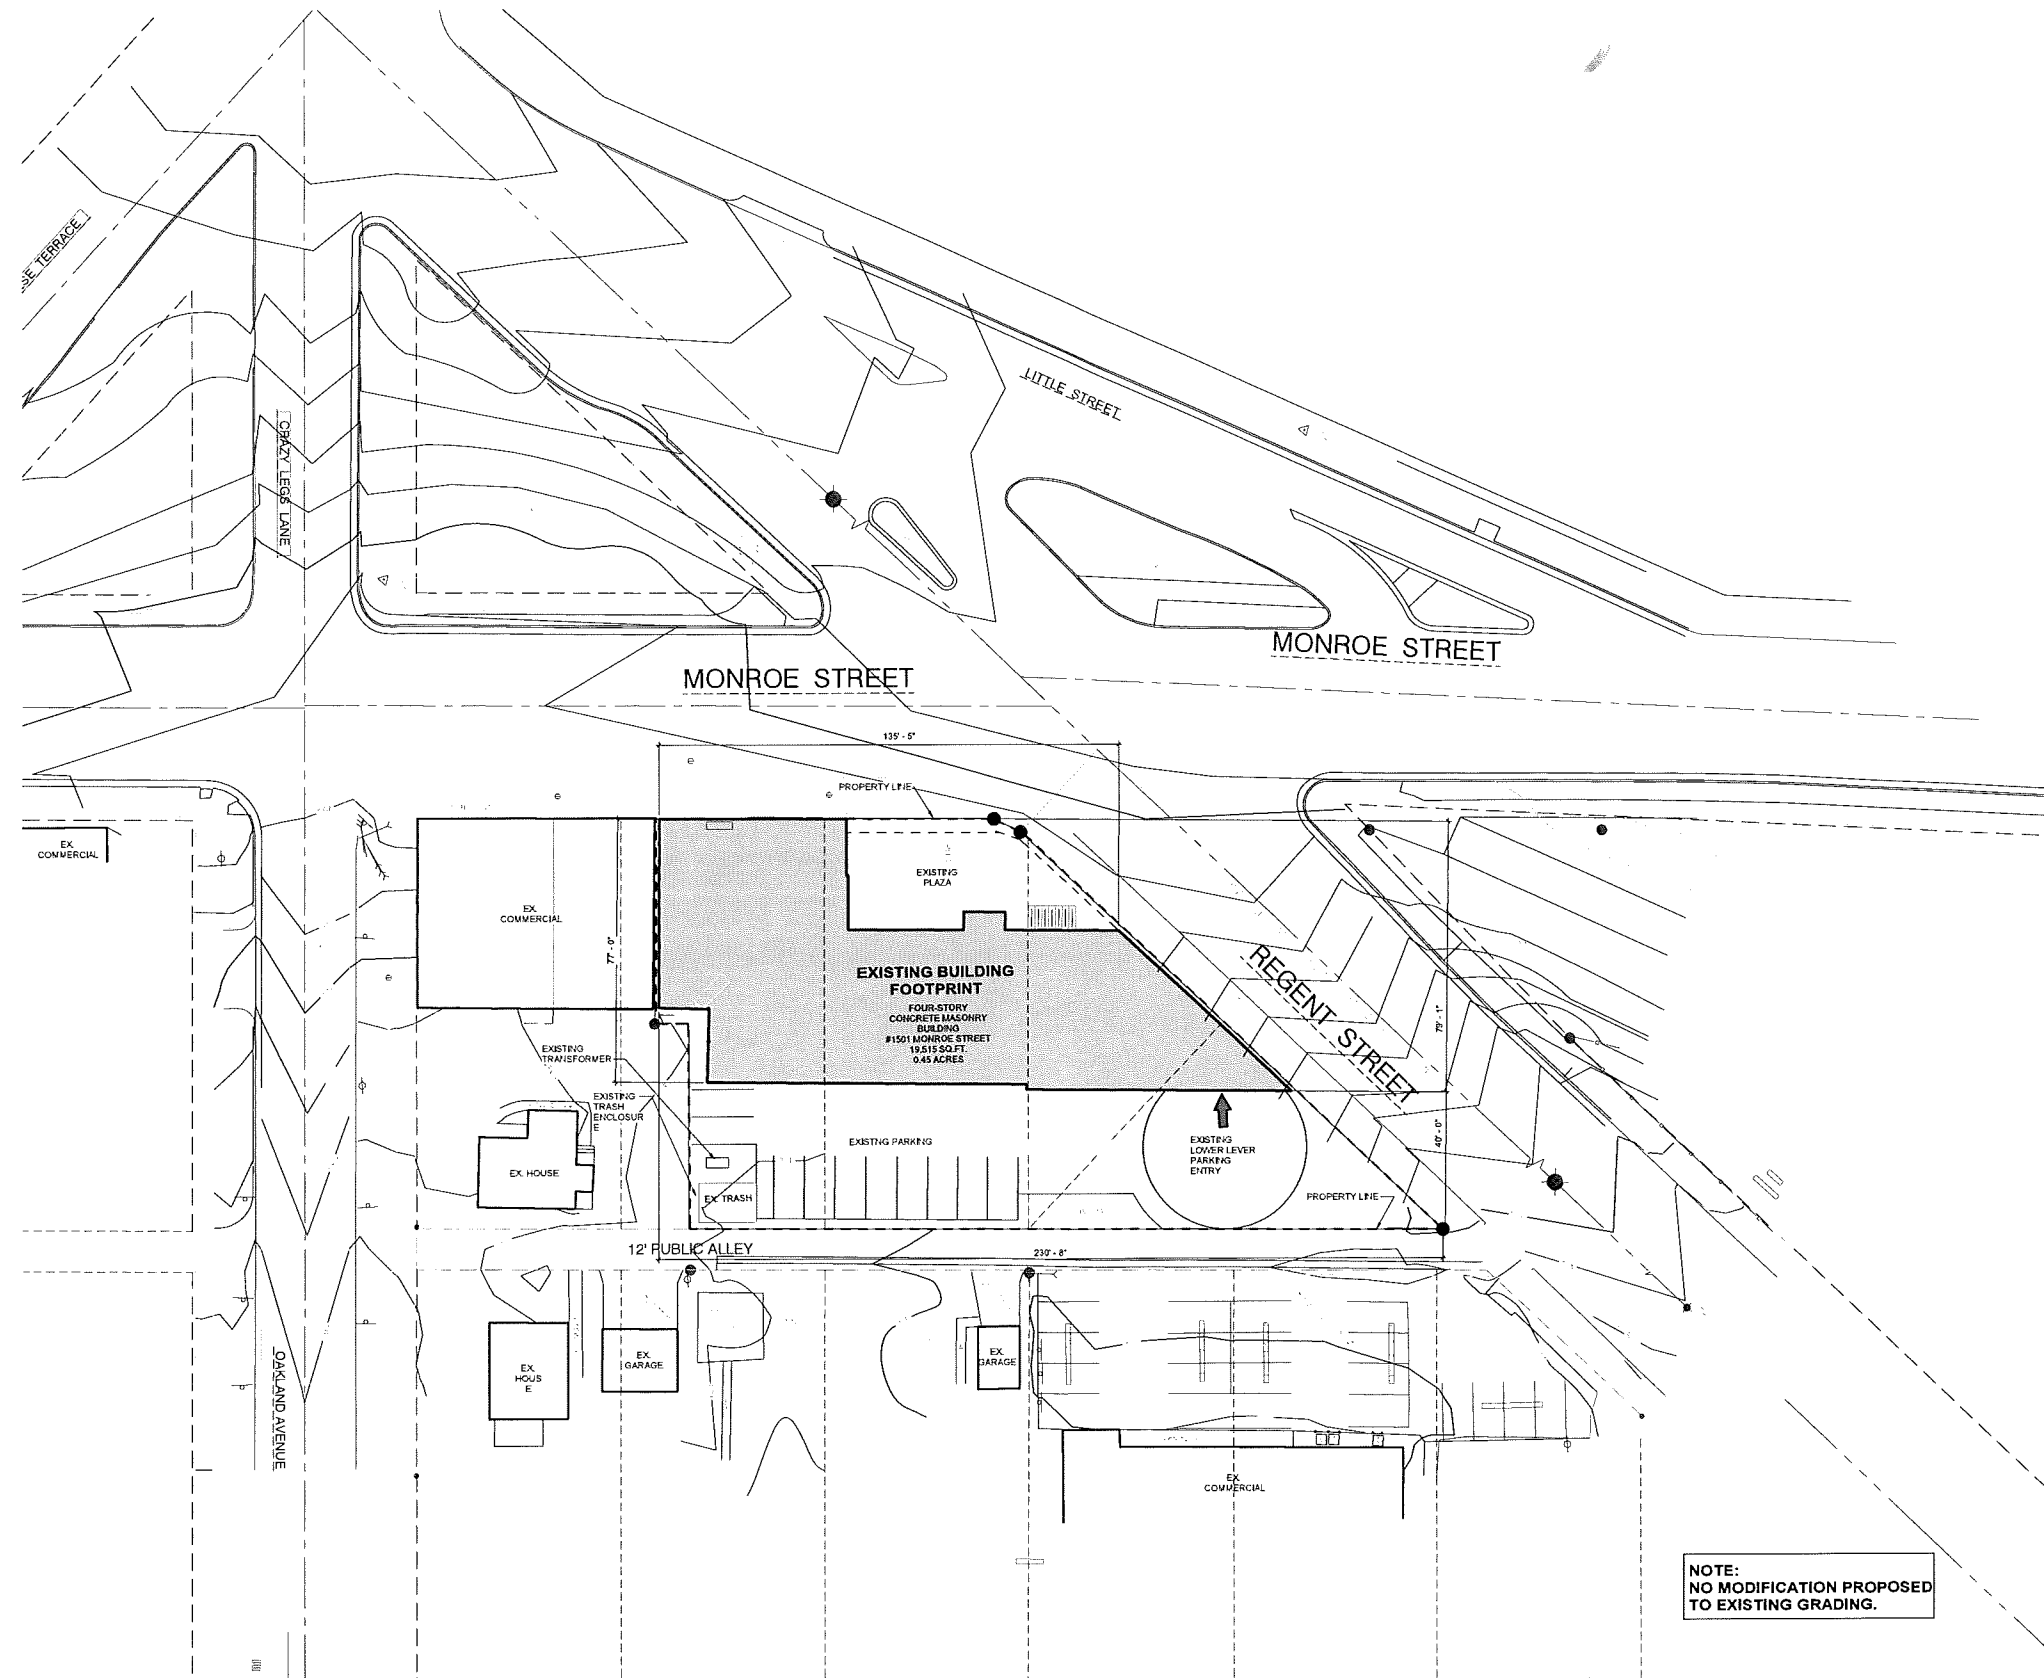

**CITY
SUBMITTAL**

**NOT FOR
CONSTRUCTION**

| | |
|------------------------|-----------|
| COPYRIGHT STRANG, INC. | 2015 |
| DRAWING SET | SD |
| DRAWN | JH |
| CHECKED | IR |
| DATE | 6/28/2017 |
| PROJECT NO. | 2015017 |
| PROJECT TITLE | |

**HOTEL RED
EXPANSION**

1501 Monroe St.
Madison, WI 53711

SHEET NAME
**SITE GRADING
PLAN (EXISTING)**

SHEET NO.


C003

EXISTING GRADING PLAN
SCALE 1" = 20'-0"
0 10 20 40



ARCHITECTURE
ENGINEERING
INTERIOR DESIGN

STRANG, INC.
6411 MINERAL POINT ROAD
MADISON, WI 53705-4395

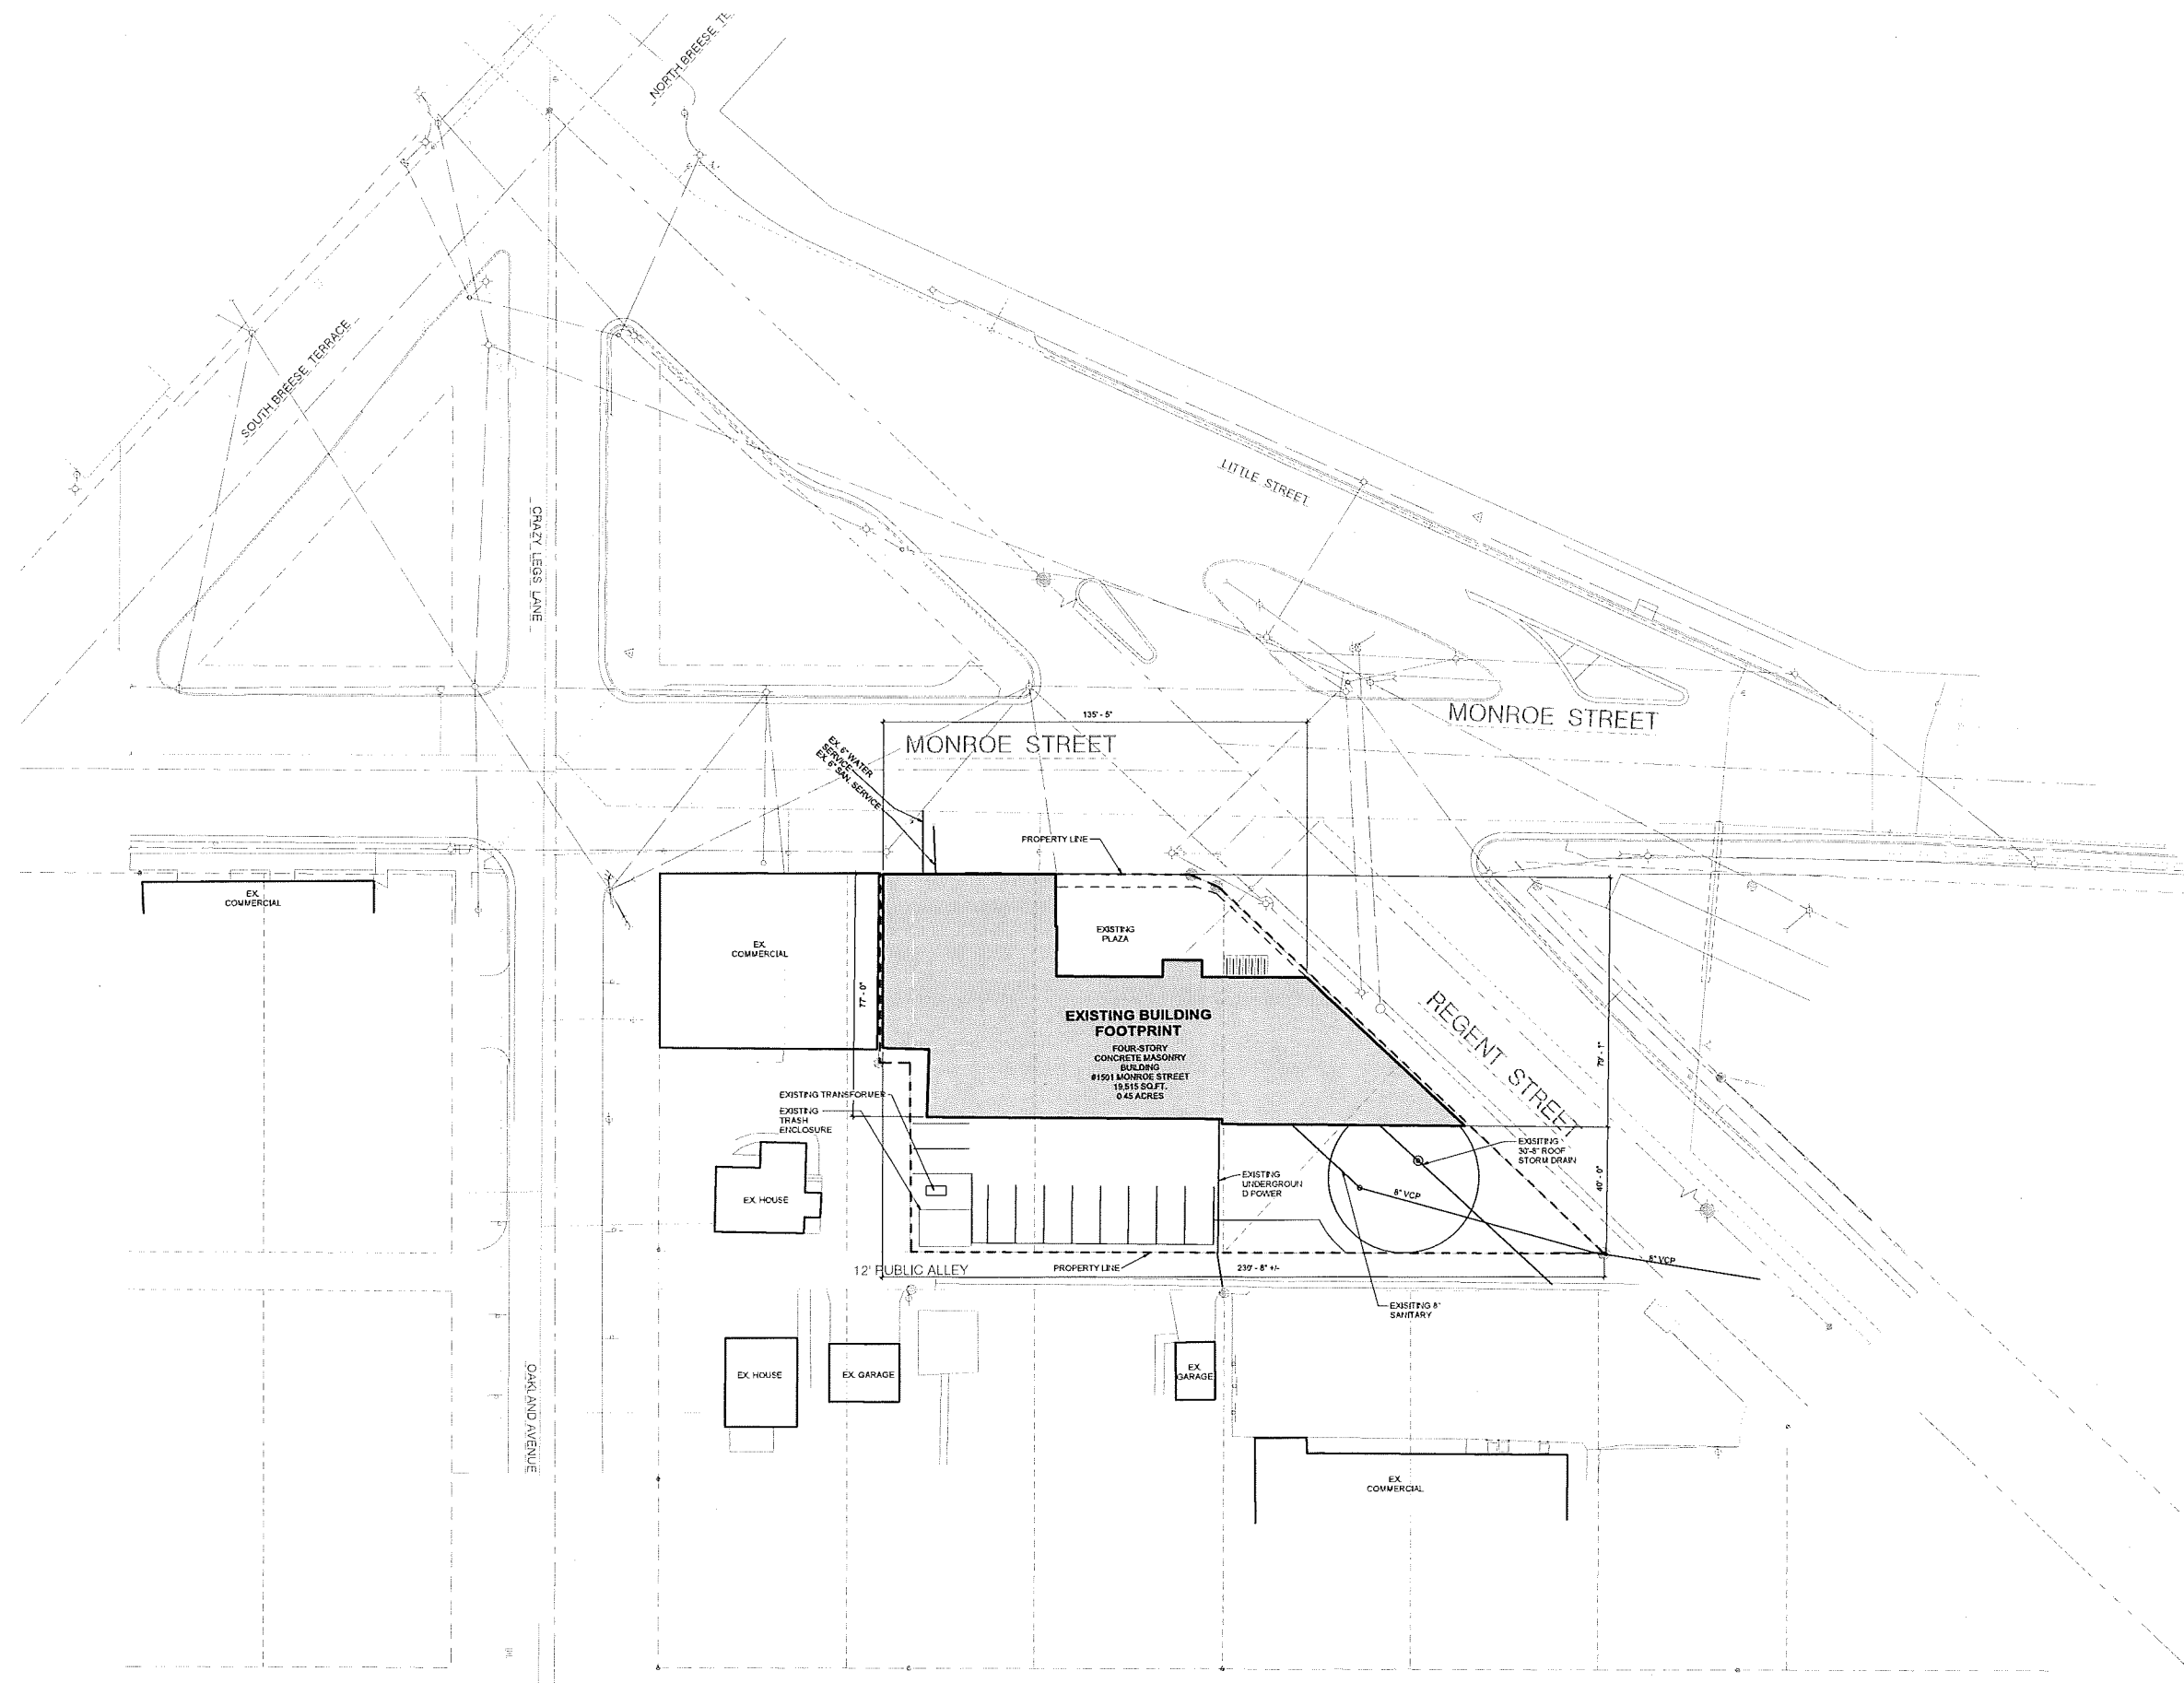

**CITY
SUBMITTAL**

**NOT FOR
CONSTRUCTION**

| | |
|------------------------|-----------|
| COPYRIGHT STRANG, INC. | 2015 |
| DRAWING SET | SD |
| DRAWN | JH |
| CHECKED | IR |
| DATE | 6/28/2017 |
| PROJECT NO. | 2015017 |
| PROJECT TITLE | |

HOTEL RED
EXPANSION


1501 Monroe St.
Madison, WI 53711

SHEET NAME
SITE UTILITY PLAN
(EXISTING)

SHEET NO.

C004


1 EXISTING SITE UTILITY PLAN
C004 SCALE 1"=20'-0" 0 10 20 40

 

STRANG

**ARCHITECTURE
ENGINEERING
INTERIOR DESIGN**

STRANG, INC.
6411 MINERAL POINT ROAD
MADISON, WI 53705-4395

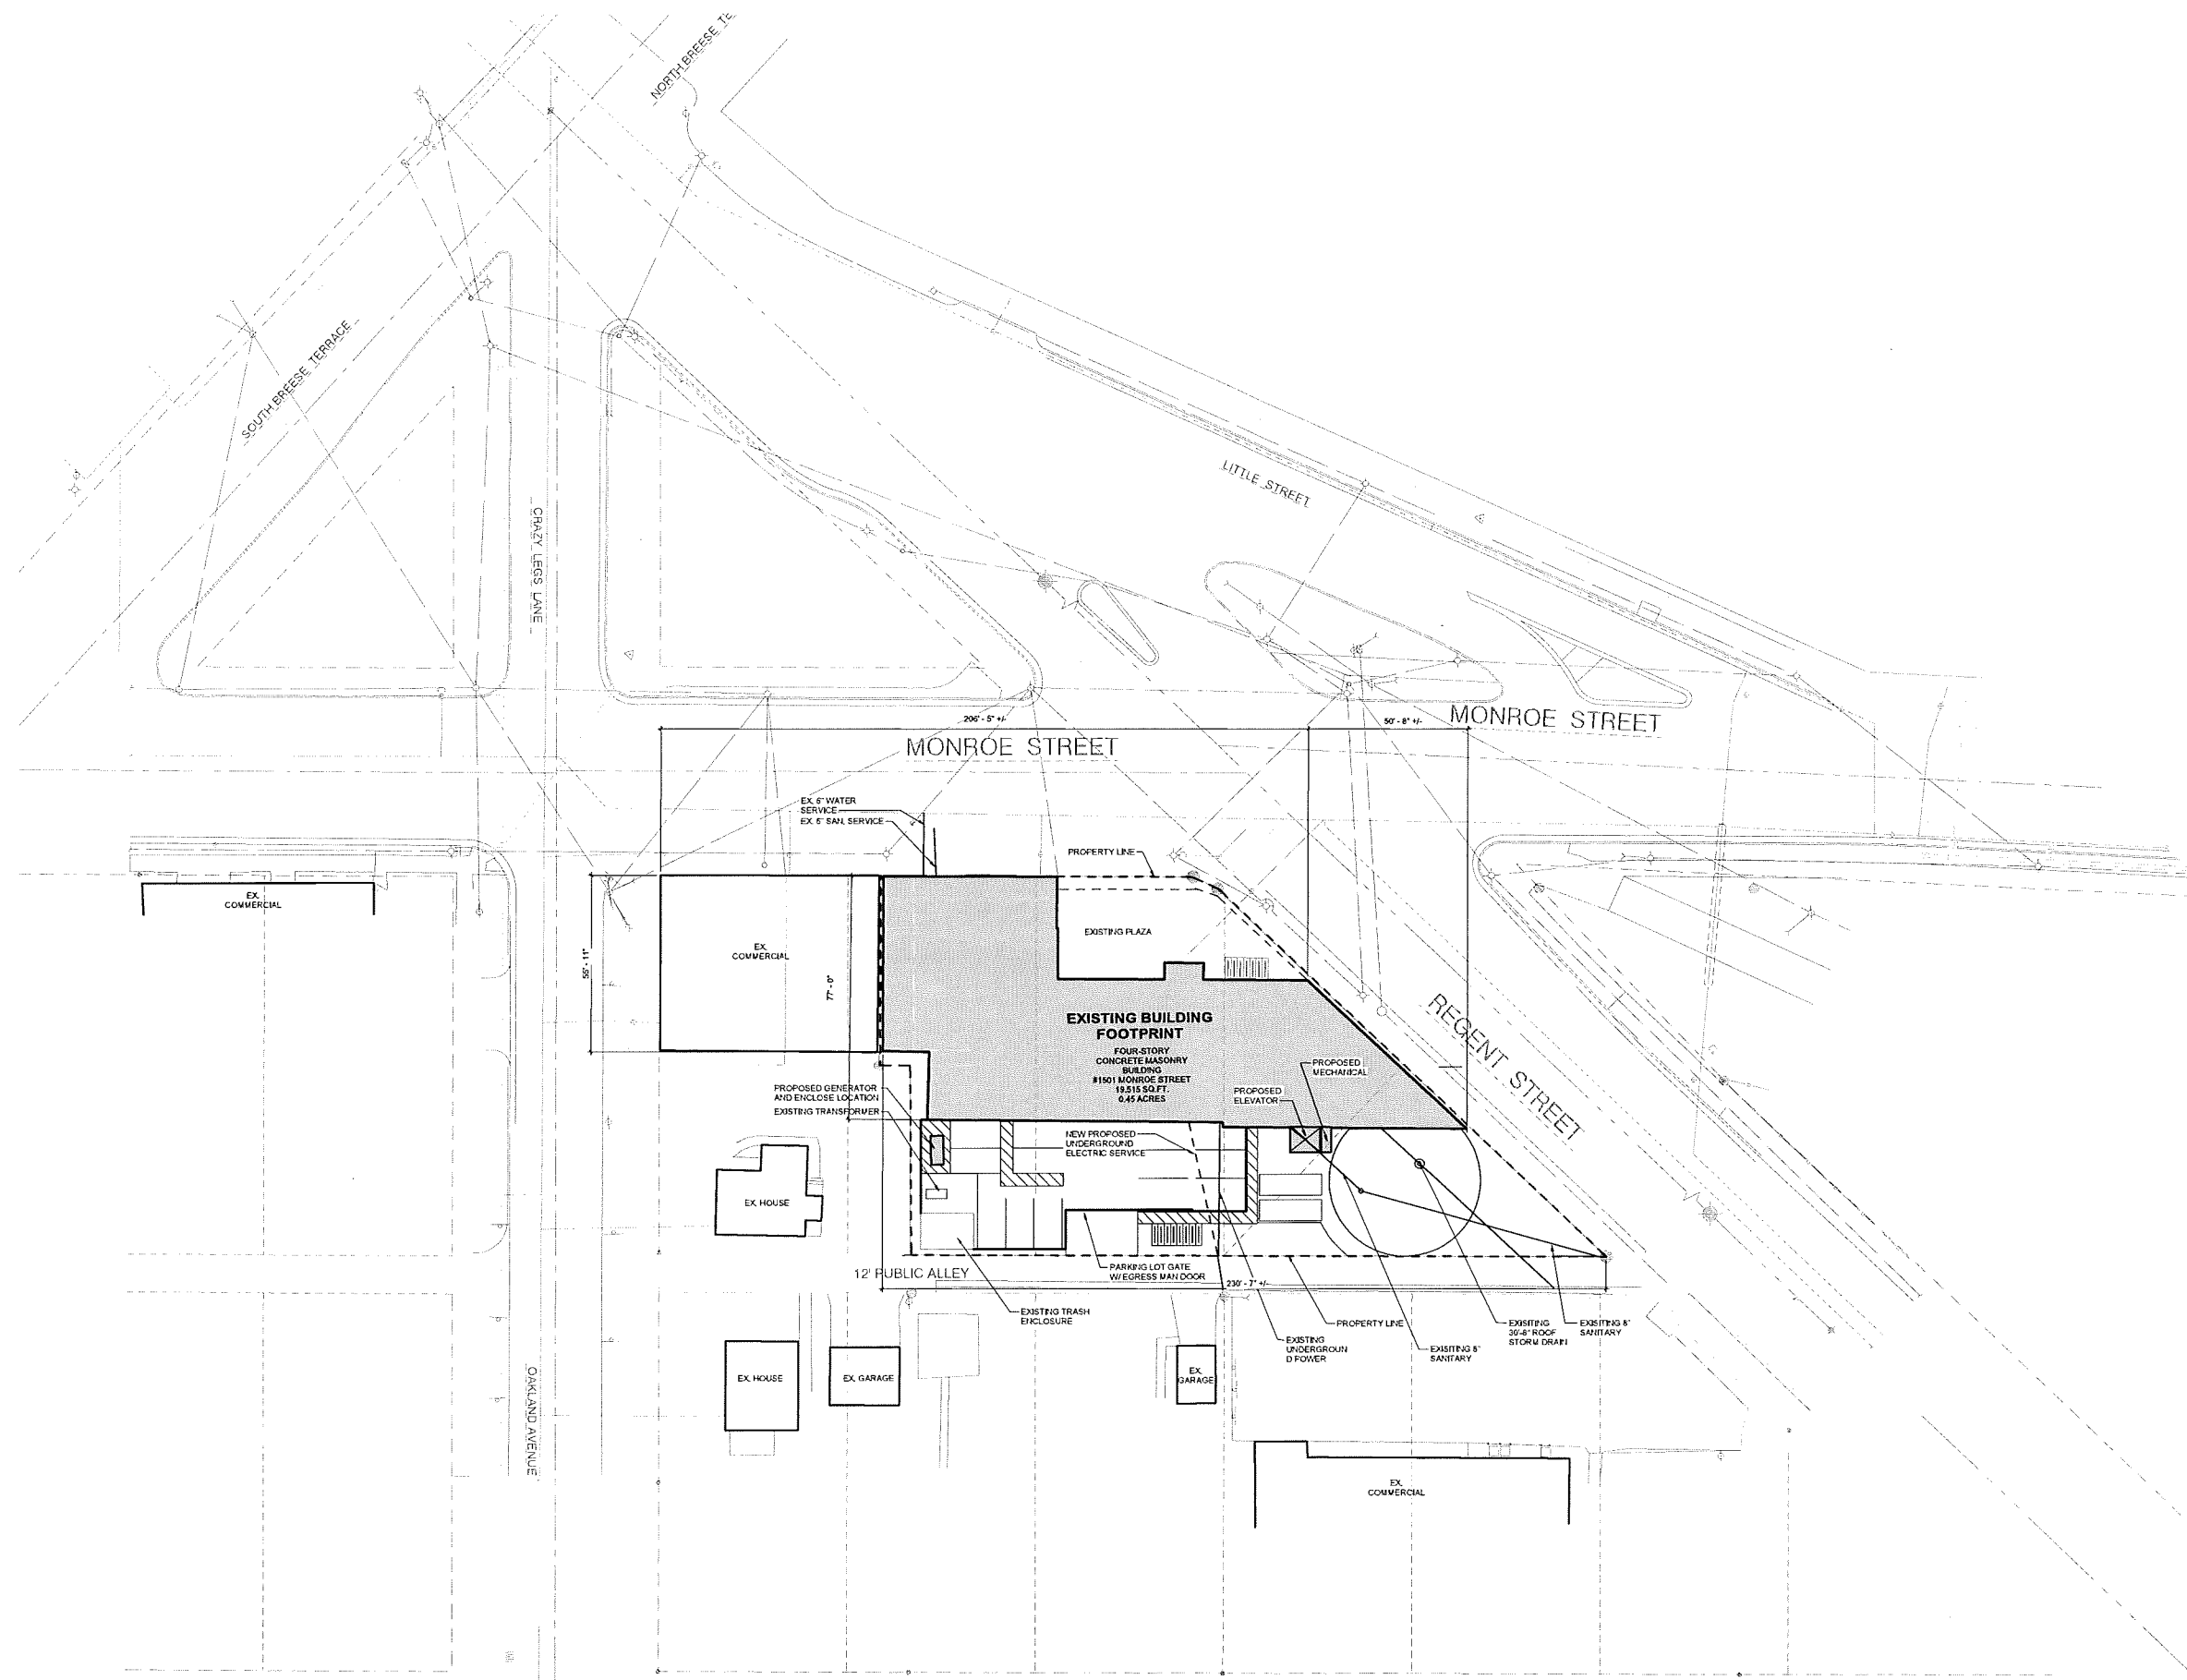

**CITY
SUBMITTAL**

**NOT FOR
CONSTRUCTION**

| | |
|------------------------|-----------|
| COPYRIGHT STRANG, INC. | 2015 |
| DRAWING SET | SD |
| DRAWN | JH |
| CHECKED | IR |
| DATE | 6/28/2017 |
| PROJECT NO. | 2015017 |
| PROJECT TITLE | |

**HOTEL RED
EXPANSION**

1501 Monroe St.
Madison, WI 53711

SHEET NAME
**SITE UTILITY PLAN
(PROPOSED)**


SHEET NO.
C005



STRANG

**ARCHITECTURE
ENGINEERING
INTERIOR DESIGN**

STRANG, INC.
6411 MINERAL POINT ROAD
MADISON, WI 53705-4395

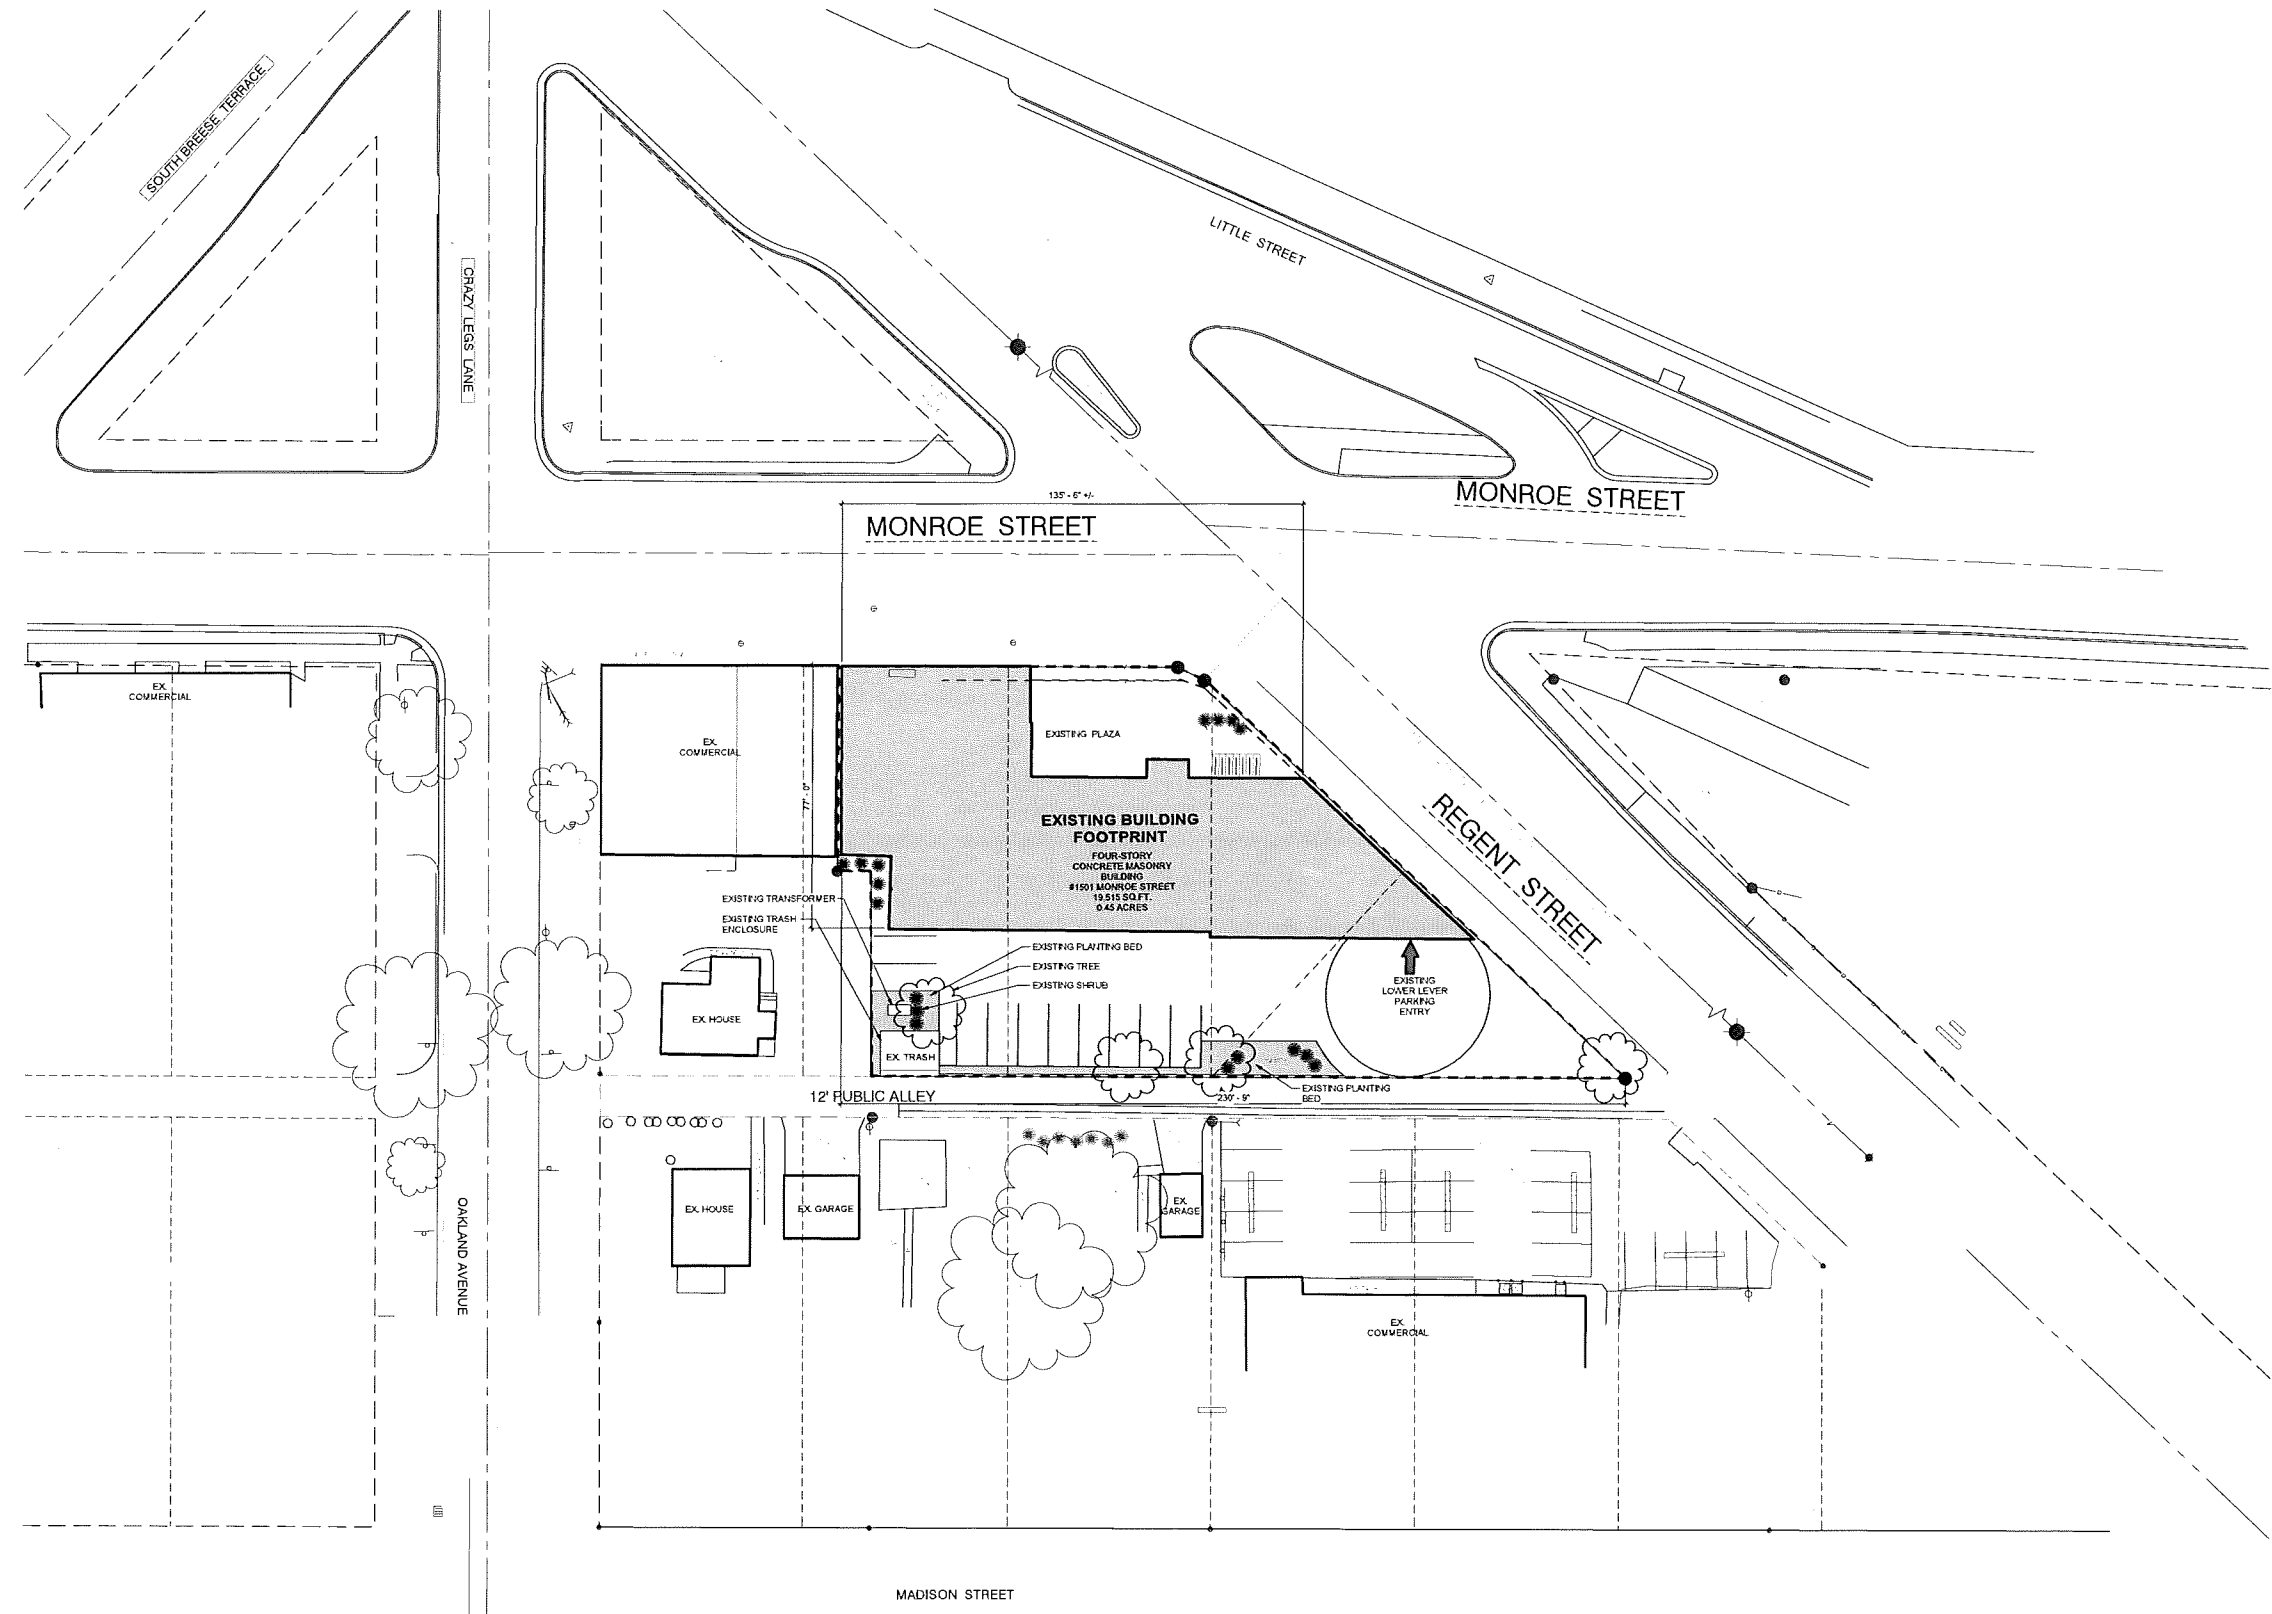

**CITY
SUBMITTAL**

**NOT FOR
CONSTRUCTION**

| | |
|------------------------|-----------|
| COPYRIGHT STRANG, INC. | 2015 |
| DRAWING SET | SD |
| DRAWN | JH |
| CHECKED | IR |
| DATE | 6/28/2017 |
| PROJECT NO. | 2015017 |
| PROJECT TITLE | |

**HOTEL RED
EXPANSION**

1501 Monroe St.
Madison, WI 53711

SHEET NAME
**LANDSCAPE PLAN
(EXISTING)**

SHEET NO.


L101



STRANG

ARCHITECTURE
ENGINEERING
INTERIOR DESIGN

STRANG, INC.
6411 MINERAL POINT ROAD
MADISON, WI 53705-4395

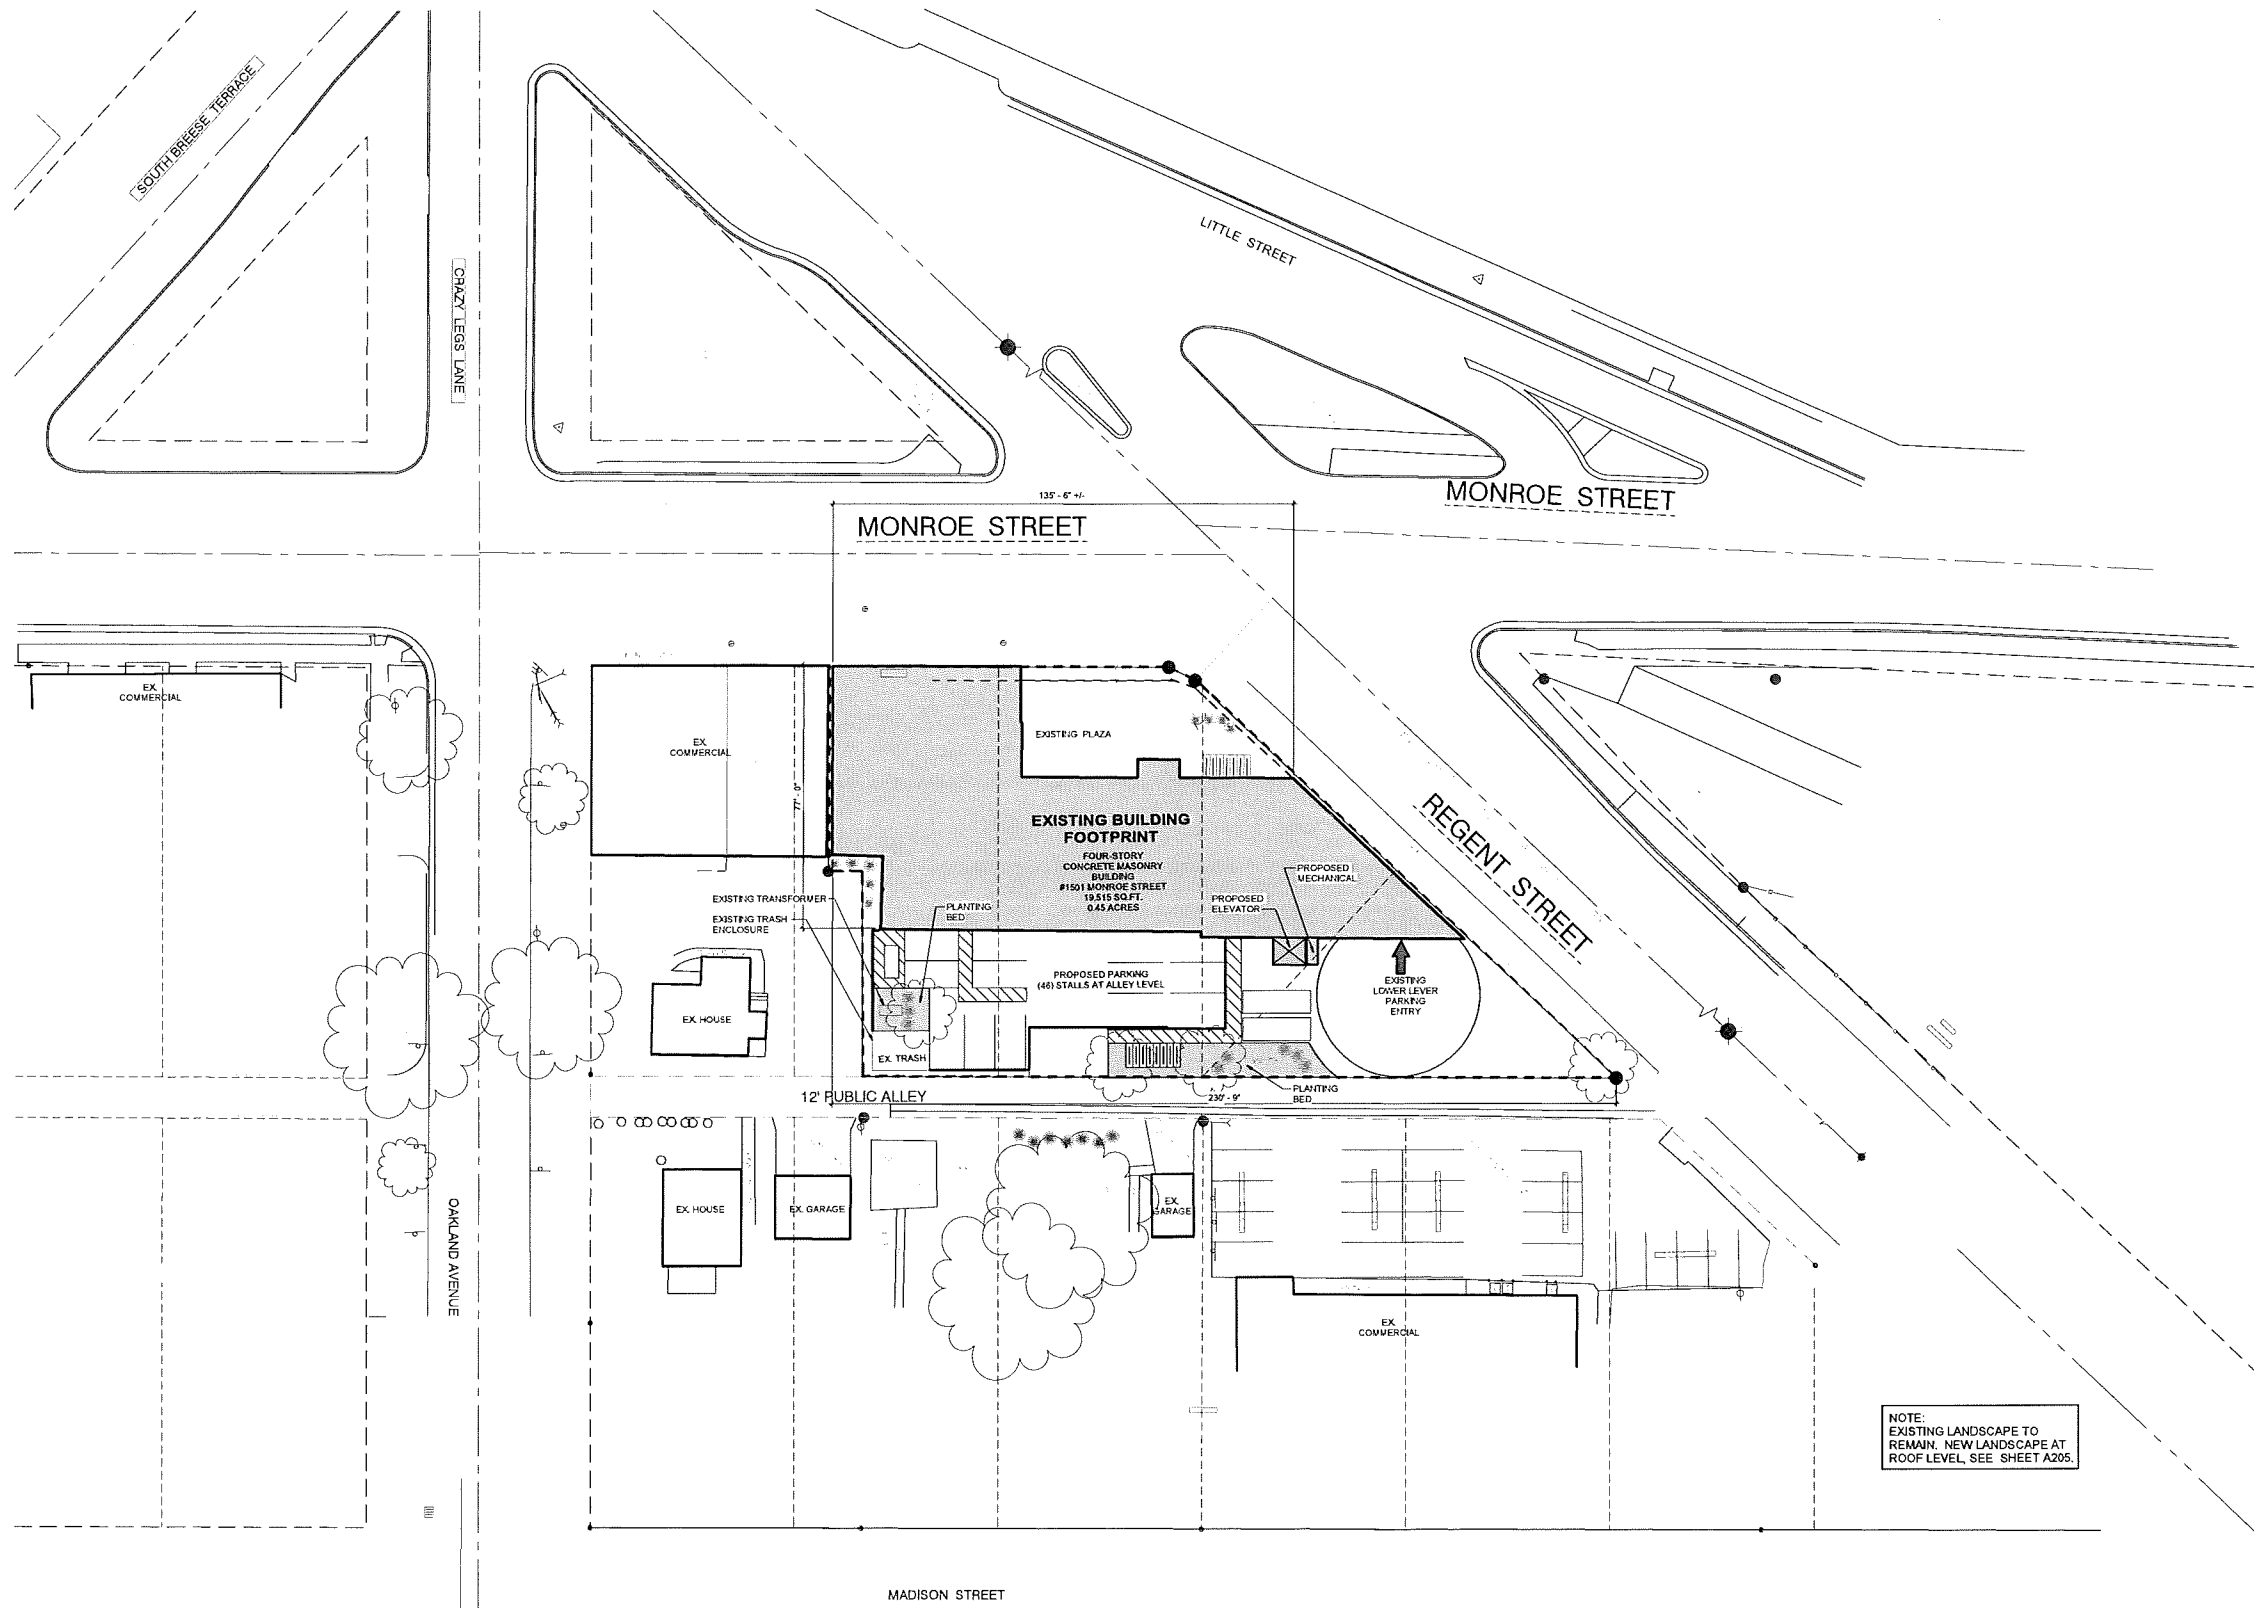

**CITY
SUBMITTAL**

**NOT FOR
CONSTRUCTION**

| | |
|------------------------|-----------|
| COPYRIGHT STRANG, INC. | 2015 |
| DRAWING SET | SD |
| DRAWN | JH |
| CHECKED | IR |
| DATE | 6/28/2017 |
| PROJECT NO. | 2015017 |
| PROJECT TITLE | |

**HOTEL RED
EXPANSION**

1501 Monroe St.
Madison, WI 53711

SHEET NAME
**LANDSCAPE PLAN
(PROPOSED)**

SHEET NO.

L102

PROPOSED LANDSCAPE PLAN
SCALE: 1" = 20'-0"


NOTE:
EXISTING LANDSCAPE TO
REMAIN. NEW LANDSCAPE AT
ROOF LEVEL. SEE SHEET A205.



STRANG


**ARCHITECTURE
ENGINEERING
INTERIOR DESIGN**

STRANG, INC.
6411 MINERAL POINT ROAD
MADISON, WI 53705-4395

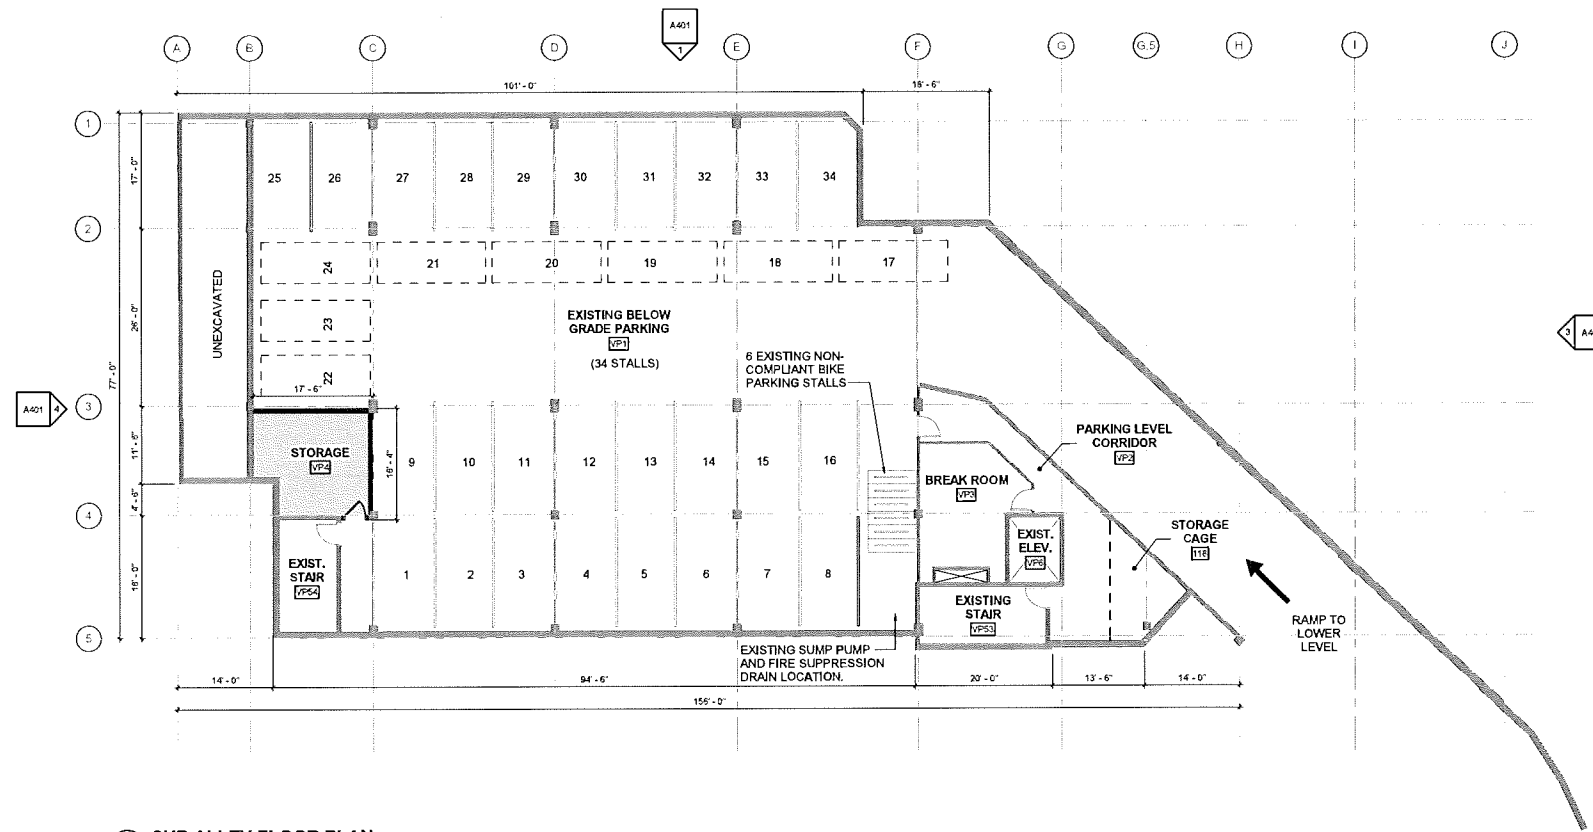

1 SUB ALLEY FLOOR PLAN

SCALE 1" = 10'-0"

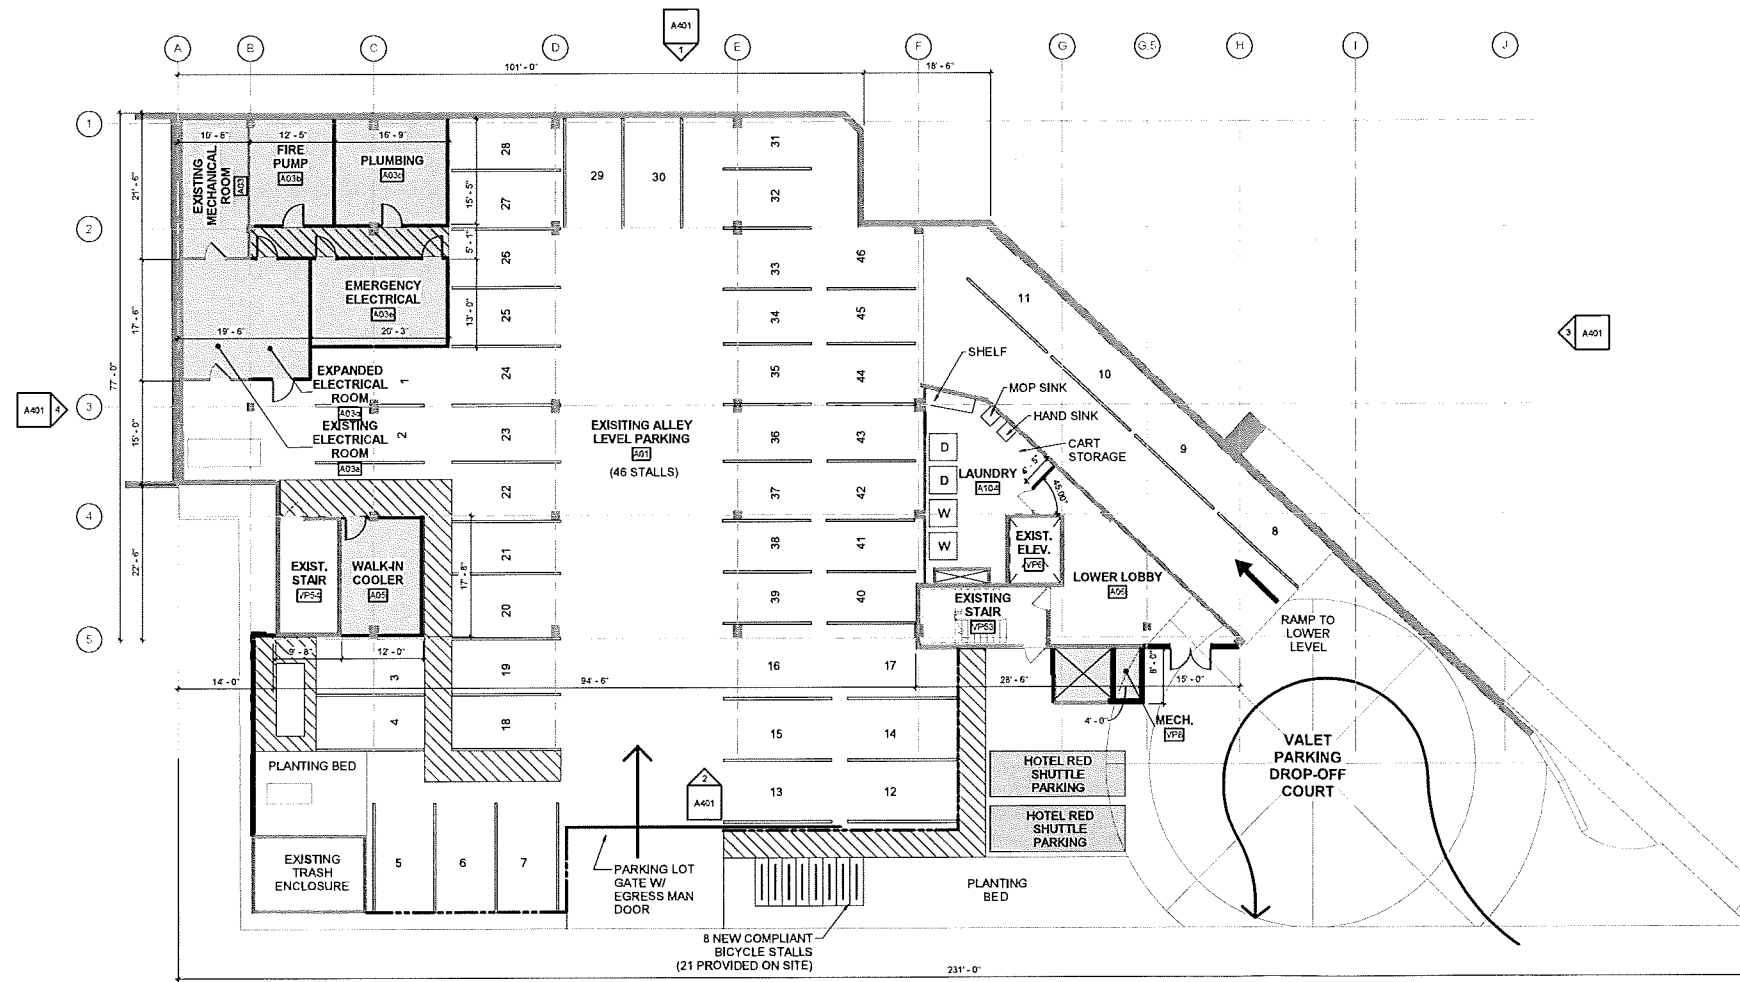

2 ALLEY LEVEL FLOOR PLAN

SCALE 1" = 10'-0"

**CITY
SUBMITTAL**

**NOT FOR
CONSTRUCTION**


| | |
|------------------------|-----------|
| COPYRIGHT STRANG, INC. | 2015 |
| DRAWING SET | SD |
| DRAWN | IR |
| CHECKED | TC |
| DATE | 6/28/2017 |
| PROJECT NO. | 2015017 |
| PROJECT TITLE | |

**HOTEL RED
EXPANSION**

1501 Monroe St.
Madison, WI 53711

SHEET NAME
**LOWER AND
ALLEY LEVEL
PLANS**

SHEET NO.

 


A201



STRANG


**ARCHITECTURE
ENGINEERING
INTERIOR DESIGN**

STRANG, INC.
6411 MINERAL POINT ROAD
MADISON, WI 53705-4395

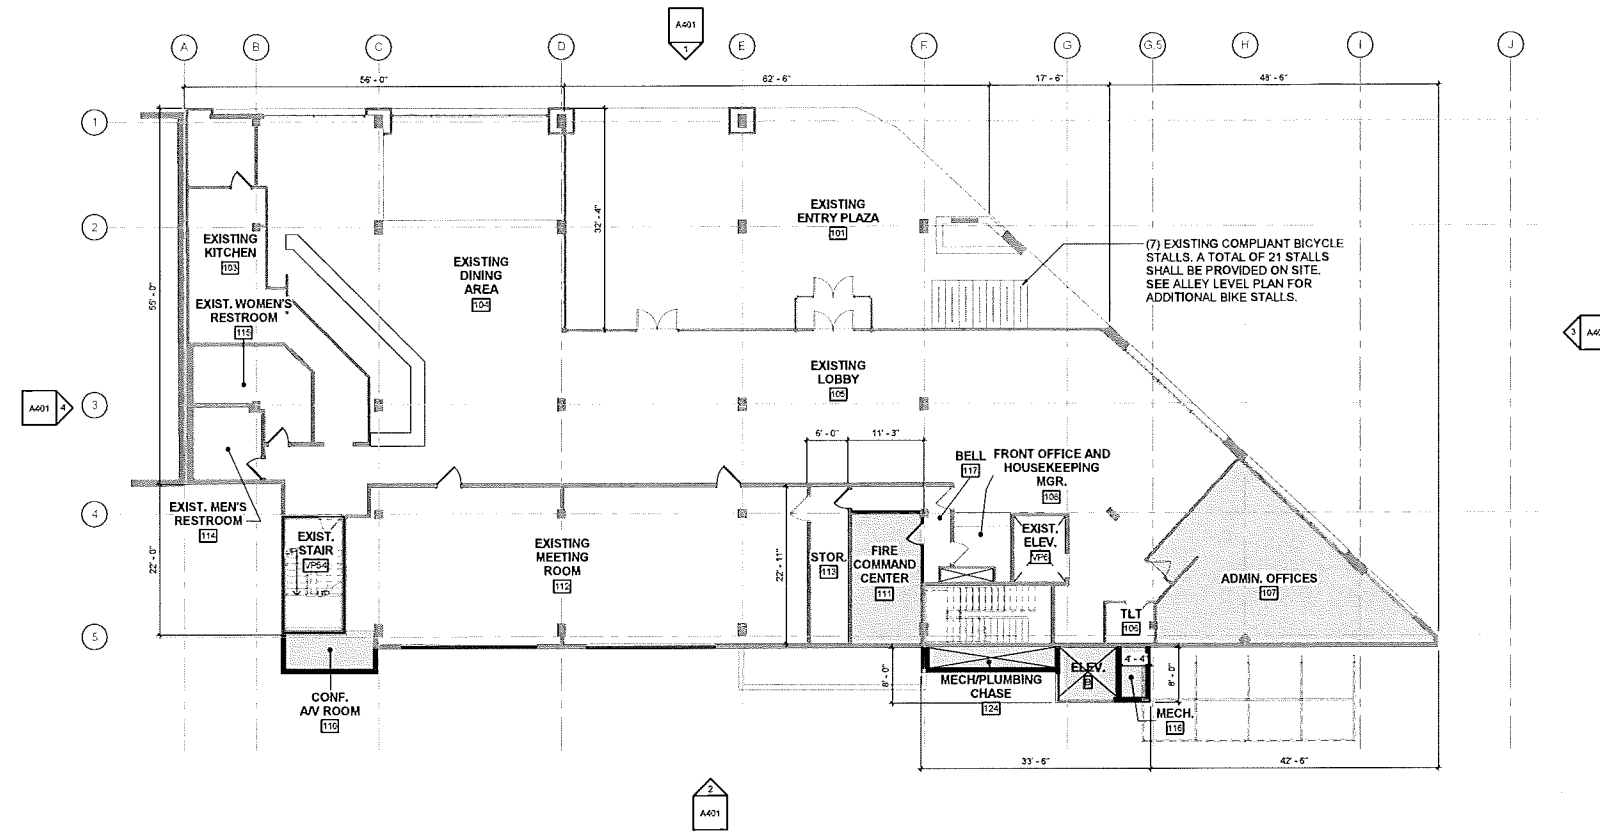

1 FIRST FLOOR PLAN

SCALE 1" = 10'-0"
0 5 10 20

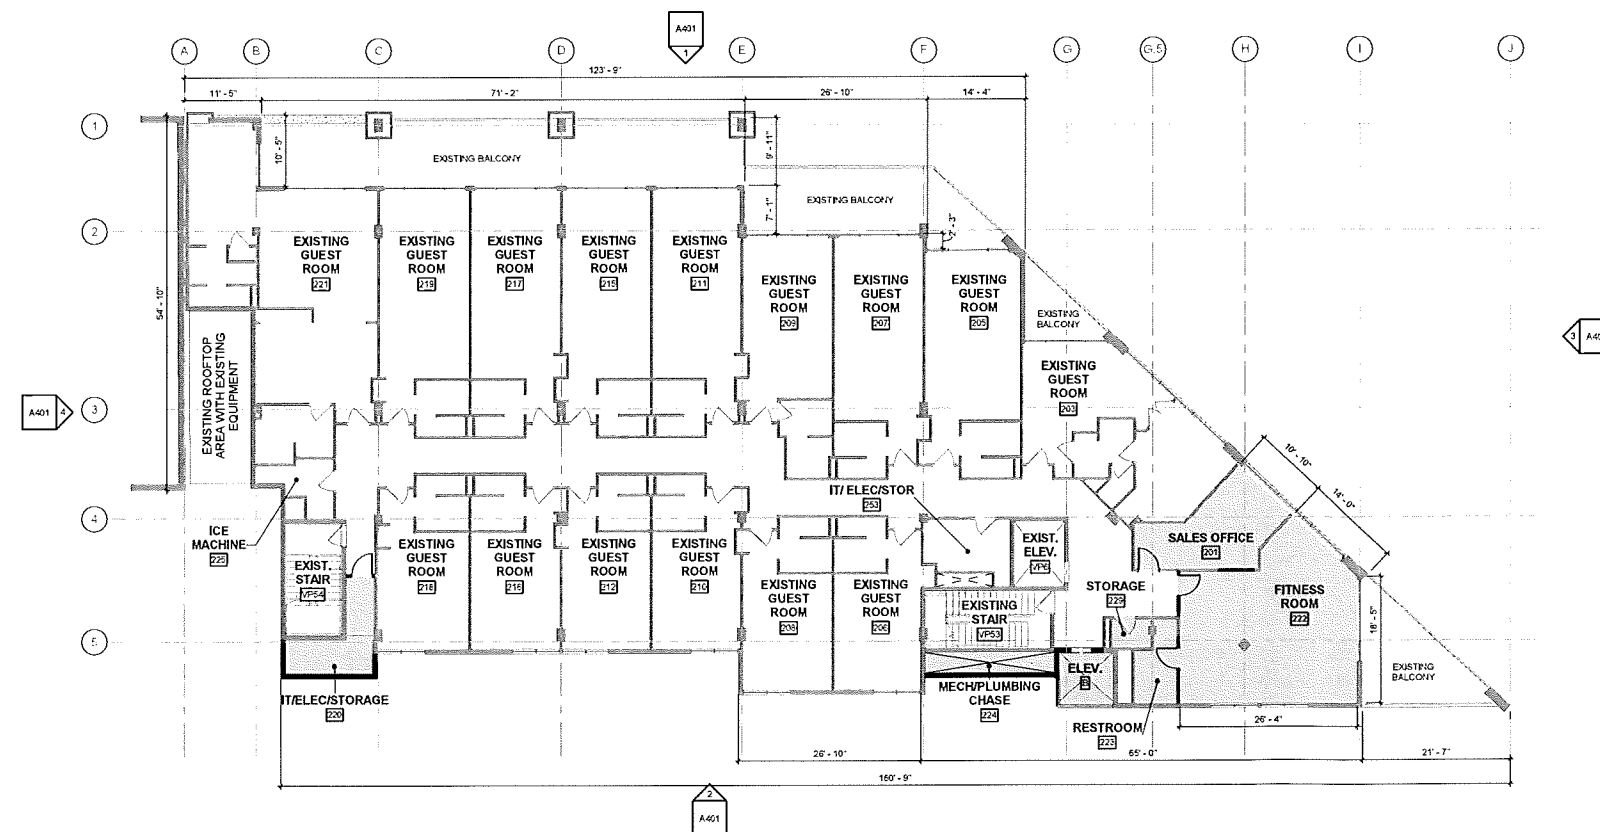

2 SECOND FLOOR PLAN

SCALE 1" = 10'-0"
0 5 10 20

**CITY
SUBMITTAL**

**NOT FOR
CONSTRUCTION**

COPYRIGHT STRANG, INC. 2015
DRAWING SET SD
DRAWN JH
CHECKED IR
DATE 6/28/2017
PROJECT NO. 2015017

PROJECT TITLE

**HOTEL RED
EXPANSION**

1501 Monroe St.
Madison, WI 53711

SHEET NAME

**FIRST AND
SECOND FLOOR
PLANS**

SHEET NO.

KEY PLAN
: AREA OF WORK
: EXISTING
: NEW / PROPOSED WORK


A202




STRANG

**ARCHITECTURE
ENGINEERING
INTERIOR DESIGN**

STRANG, INC.
6411 MINERAL POINT ROAD
MADISON, WI 53705-4395

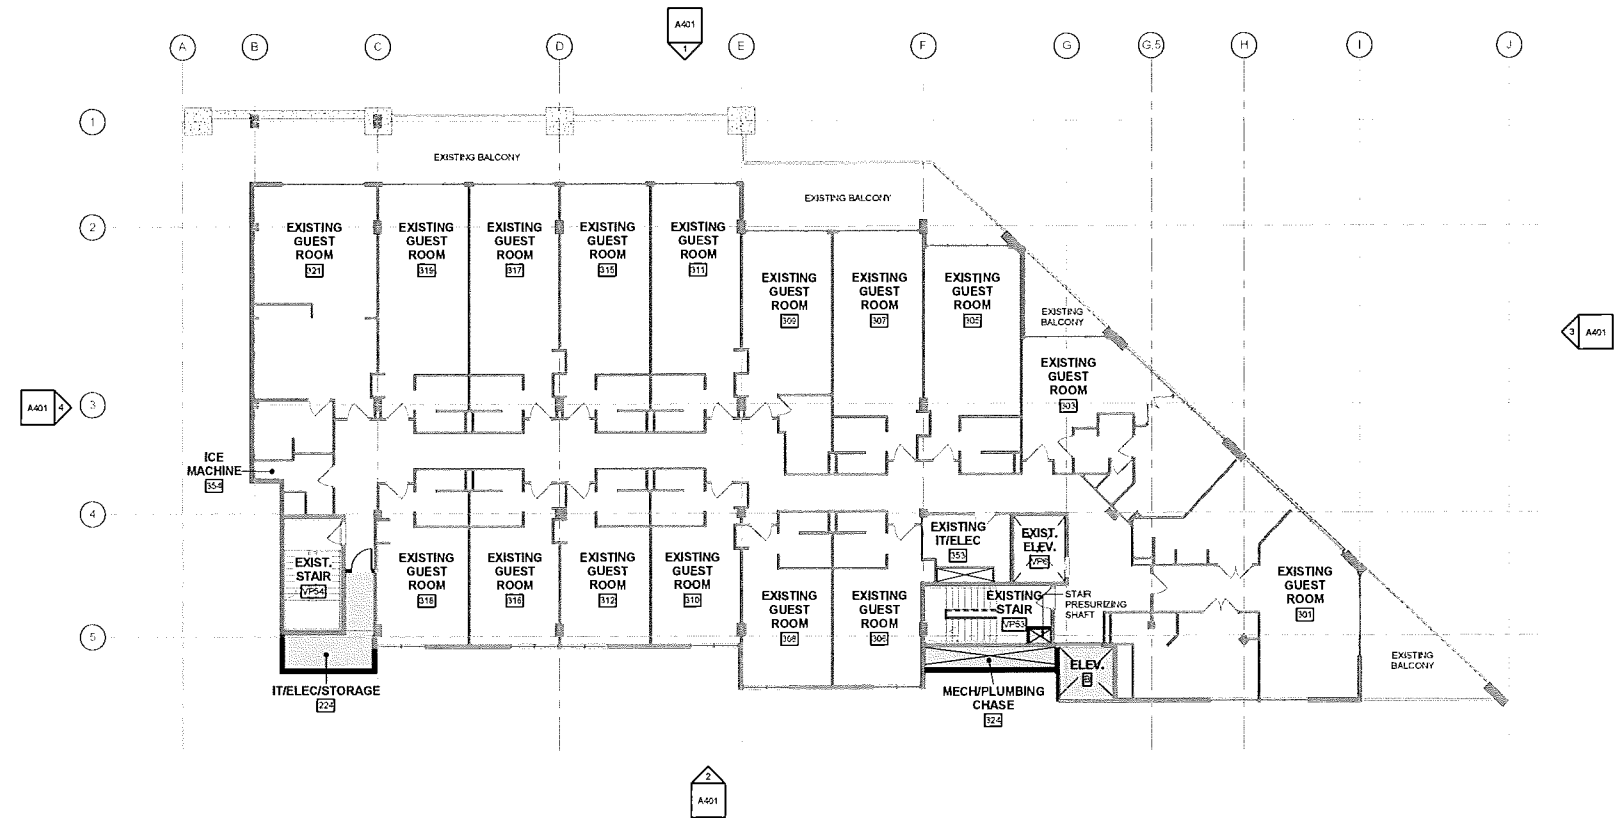

1 THIRD FLOOR PLAN
SCALE: 1" = 10'-0"
0 5 10 20

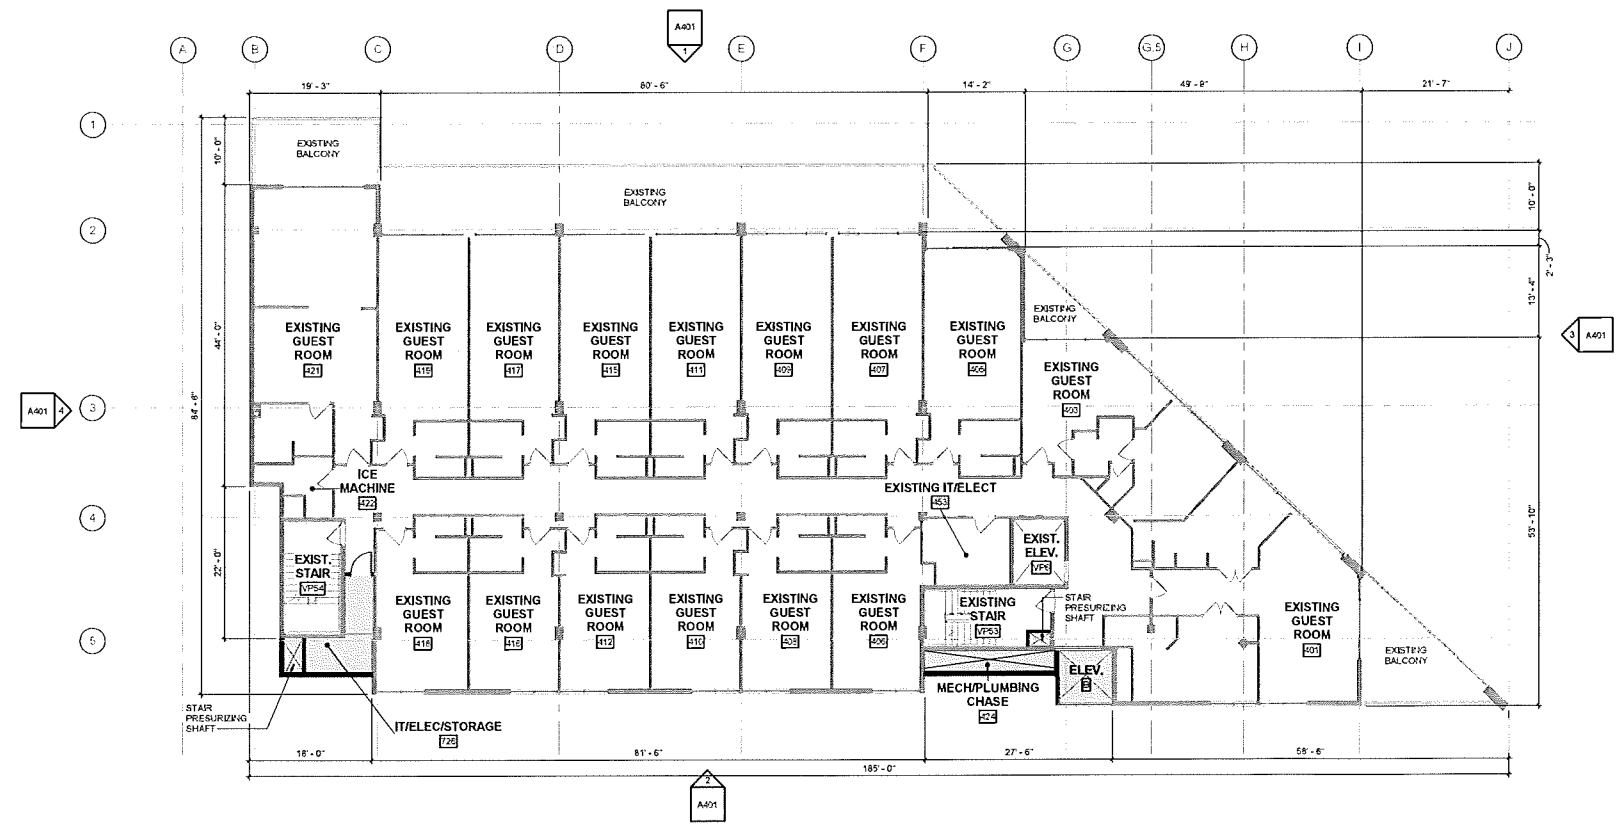

2 FOURTH FLOOR PLAN
SCALE: 1" = 10'-0"
0 5 10 20

**CITY
SUBMITTAL**

**NOT FOR
CONSTRUCTION**


| | |
|------------------------|-----------|
| COPYRIGHT STRANG, INC. | 2015 |
| DRAWING SET | SD |
| DRAWN | IR |
| CHECKED | TC |
| DATE | 6/28/2017 |
| PROJECT NO. | 2015017 |

PROJECT TITLE
**HOTEL RED
EXPANSION**

1501 Monroe St.
Madison, WI 53711

SHEET NAME
**THIRD AND
FOURTH FLOOR
PLANS**

SHEET NO.

 


A203




**ARCHITECTURE
ENGINEERING
INTERIOR DESIGN**

STRANG, INC.
6411 MINERAL POINT ROAD
MADISON, WI 53705-4395

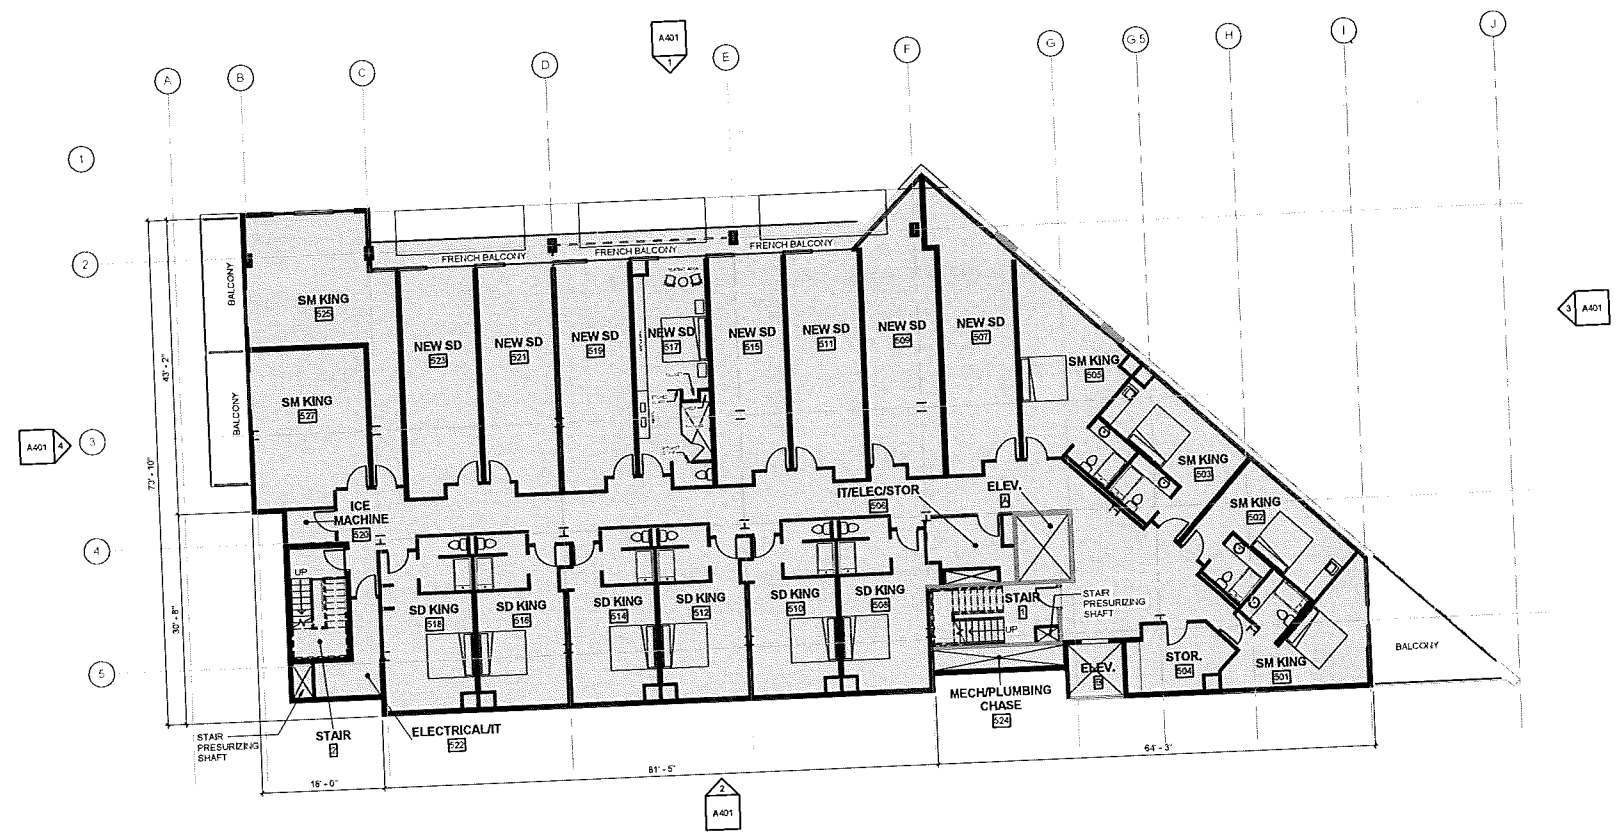

FIFTH FLOOR PLAN
SCALE 1" = 10'-0"

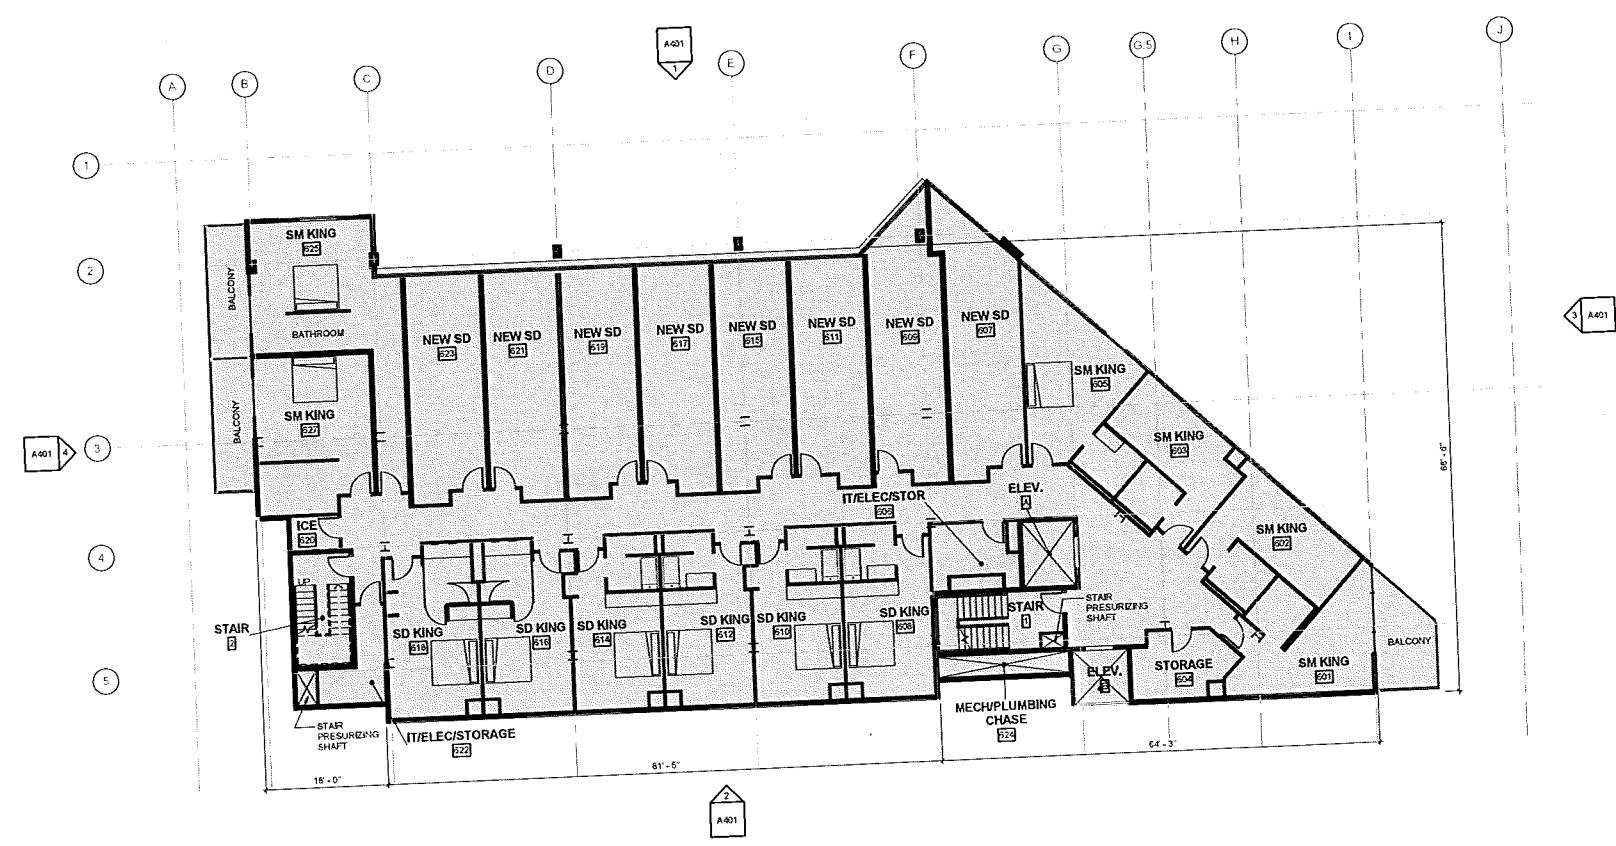

SIXTH FLOOR PLAN
SCALE 1" = 10'-0"

**CITY
SUBMITTAL**

**NOT FOR
CONSTRUCTION**


| | |
|------------------------|-----------|
| COPYRIGHT STRANG, INC. | 2015 |
| DRAWING SET | SD |
| DRAWN | IR |
| CHECKED | TC |
| DATE | 6/28/2017 |
| PROJECT NO. | 2015017 |
| PROJECT TITLE | |

**HOTEL RED
EXPANSION**


1501 Monroe St.
Madison, WI 53711

SHEET NAME
**FIFTH AND SIXTH
FLOOR PLANS**

SHEET NO.

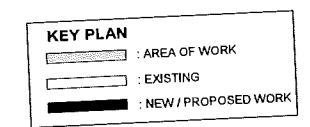


A204

 

STRANG


**ARCHITECTURE
ENGINEERING
INTERIOR DESIGN**

STRANG, INC.
6411 MINERAL POINT ROAD
MADISON, WI 53705-4395

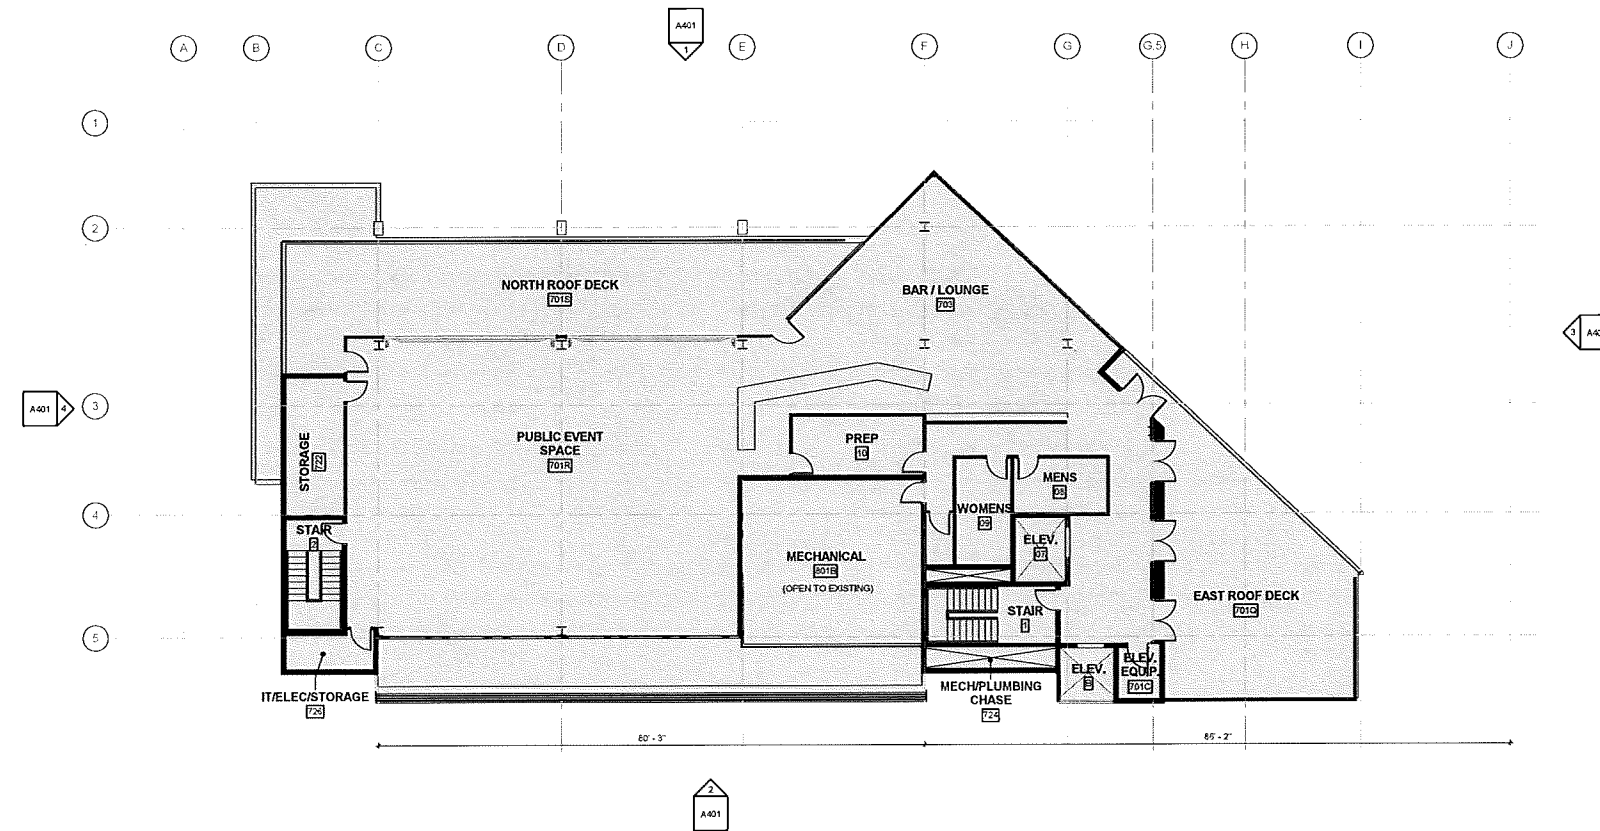

1 SEVENTH FLOOR PLAN

SCALE 1" = 10'-0"
0 5 10 20

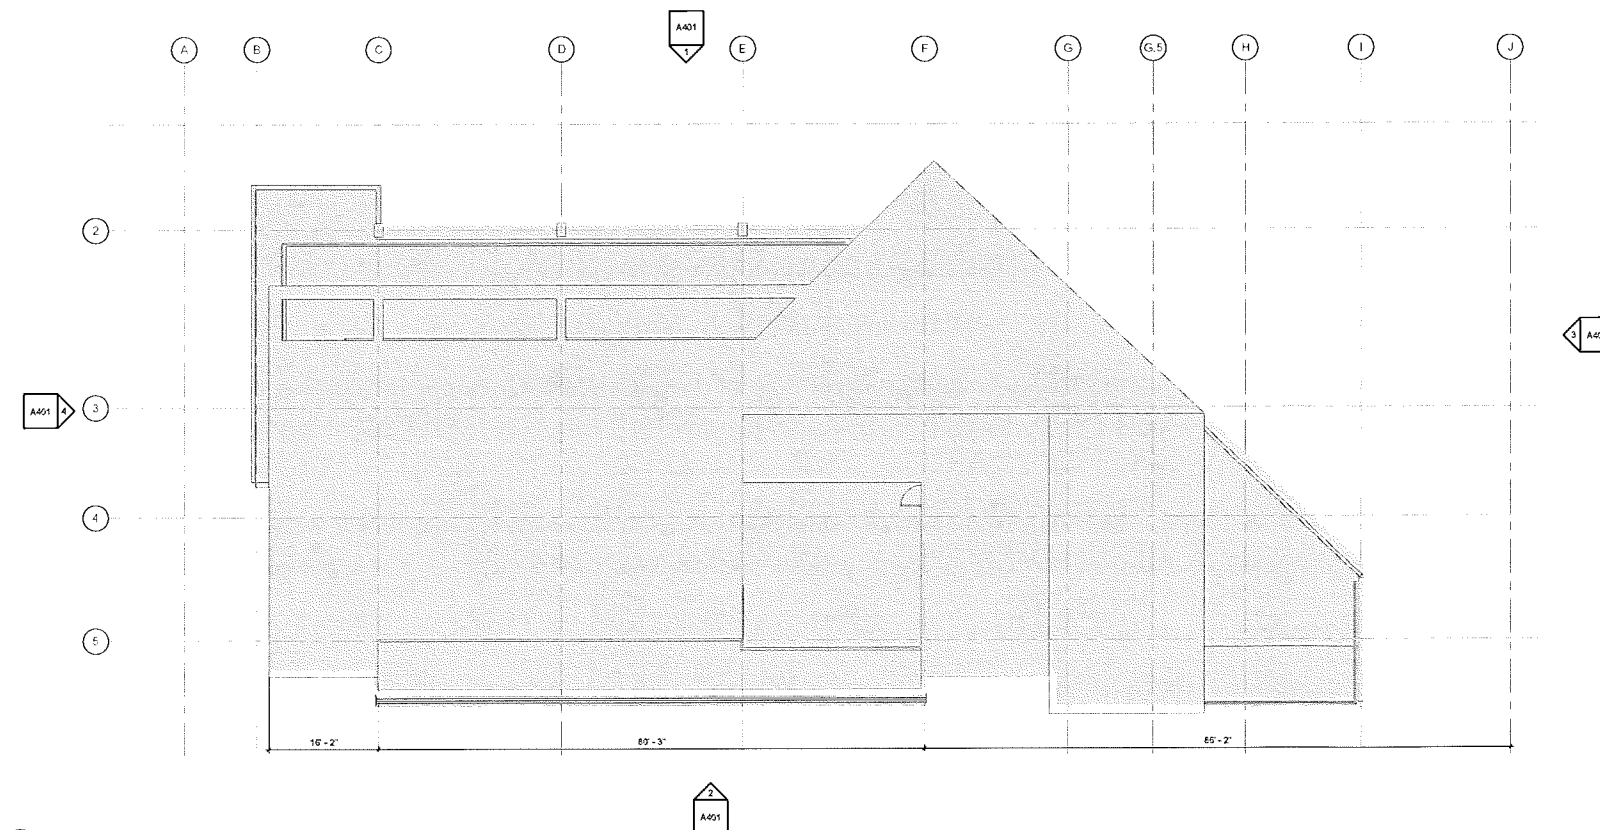

2 ROOF PLAN

SCALE 1" = 10'-0"
0 5 10 20

**CITY
SUBMITTAL

NOT FOR
CONSTRUCTION**

| | |
|------------------------|-----------|
| COPYRIGHT STRANG, INC. | 2015 |
| DRAWING SET | SD |
| DRAWN | IR |
| CHECKED | TC |
| DATE | 6/28/2017 |
| PROJECT NO. | 2015017 |

PROJECT TITLE

**HOTEL RED
EXPANSION**

1501 Monroe St.
Madison, WI 53711

SHEET NAME

**SEVENTH AND
ROOF PLANS**

SHEET NO.

KEY PLAN

- : AREA OF WORK
- : EXISTING
- : NEW / PROPOSED WORK


A205



STRANG



**ARCHITECTURE
ENGINEERING
INTERIOR DESIGN**

STRANG, INC.
6411 MINERAL POINT ROAD
MADISON, WI 53705-4395

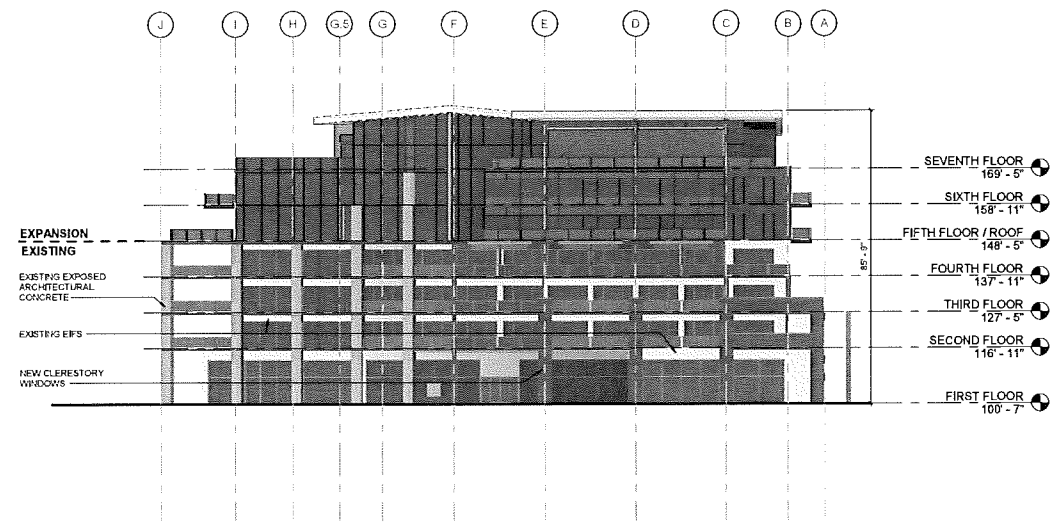



1 NORTH ELEVATION

SCALE: 1" = 20'-0"

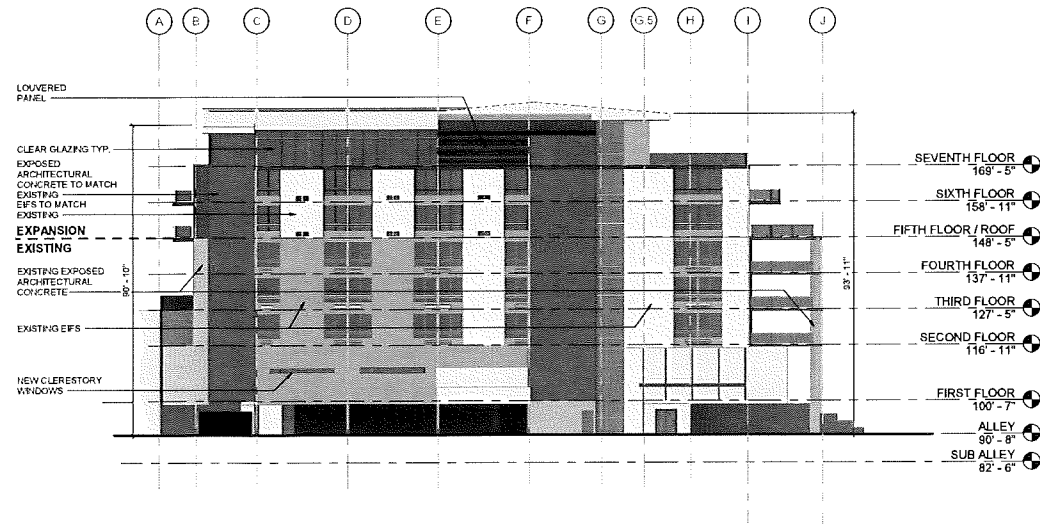 



2 SOUTH ELEVATION

SCALE: 1" = 20'-0"

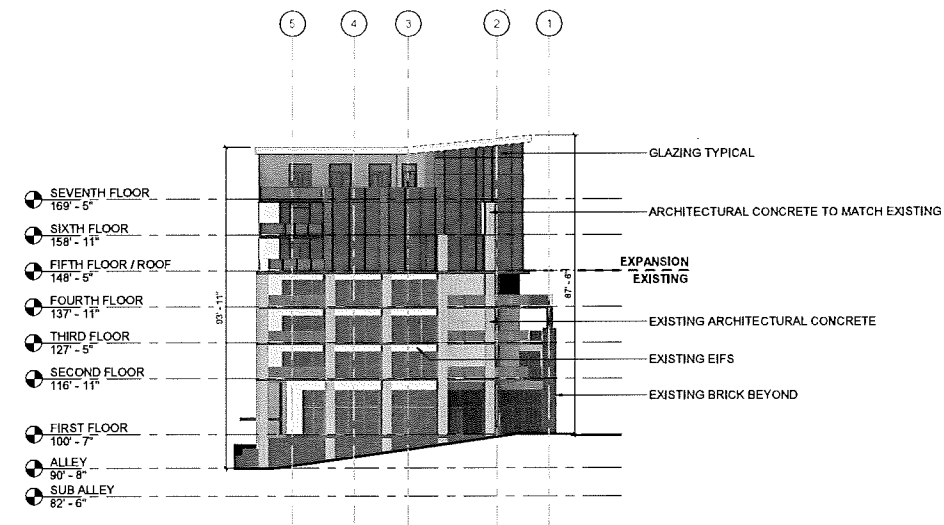 


3 EAST ELEVATION

SCALE: 1" = 20'-0"

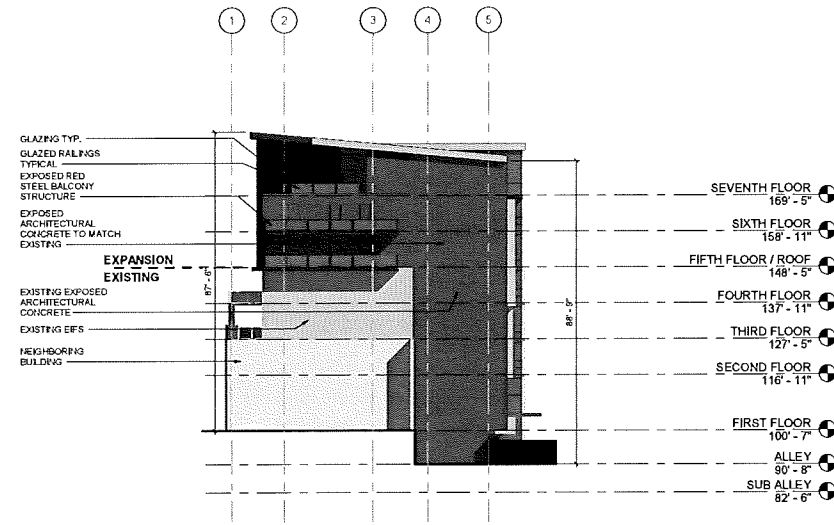 

4 WEST ELEVATION

SCALE: 1" = 20'-0"

 

**CITY
SUBMITTAL**

**NOT FOR
CONSTRUCTION**

| | |
|------------------------|-----------|
| COPYRIGHT STRANG, INC. | 2015 |
| DRAWING SET | SD |
| DRAWN | IR |
| CHECKED | TC |
| DATE | 6/28/2017 |
| PROJECT NO. | 2015017 |

PROJECT TITLE
**HOTEL RED
EXPANSION**


1501 Monroe St.
Madison, WI 53711

SHEET NAME
**EXTERIOR
ELEVATIONS**

SHEET NO.

A401



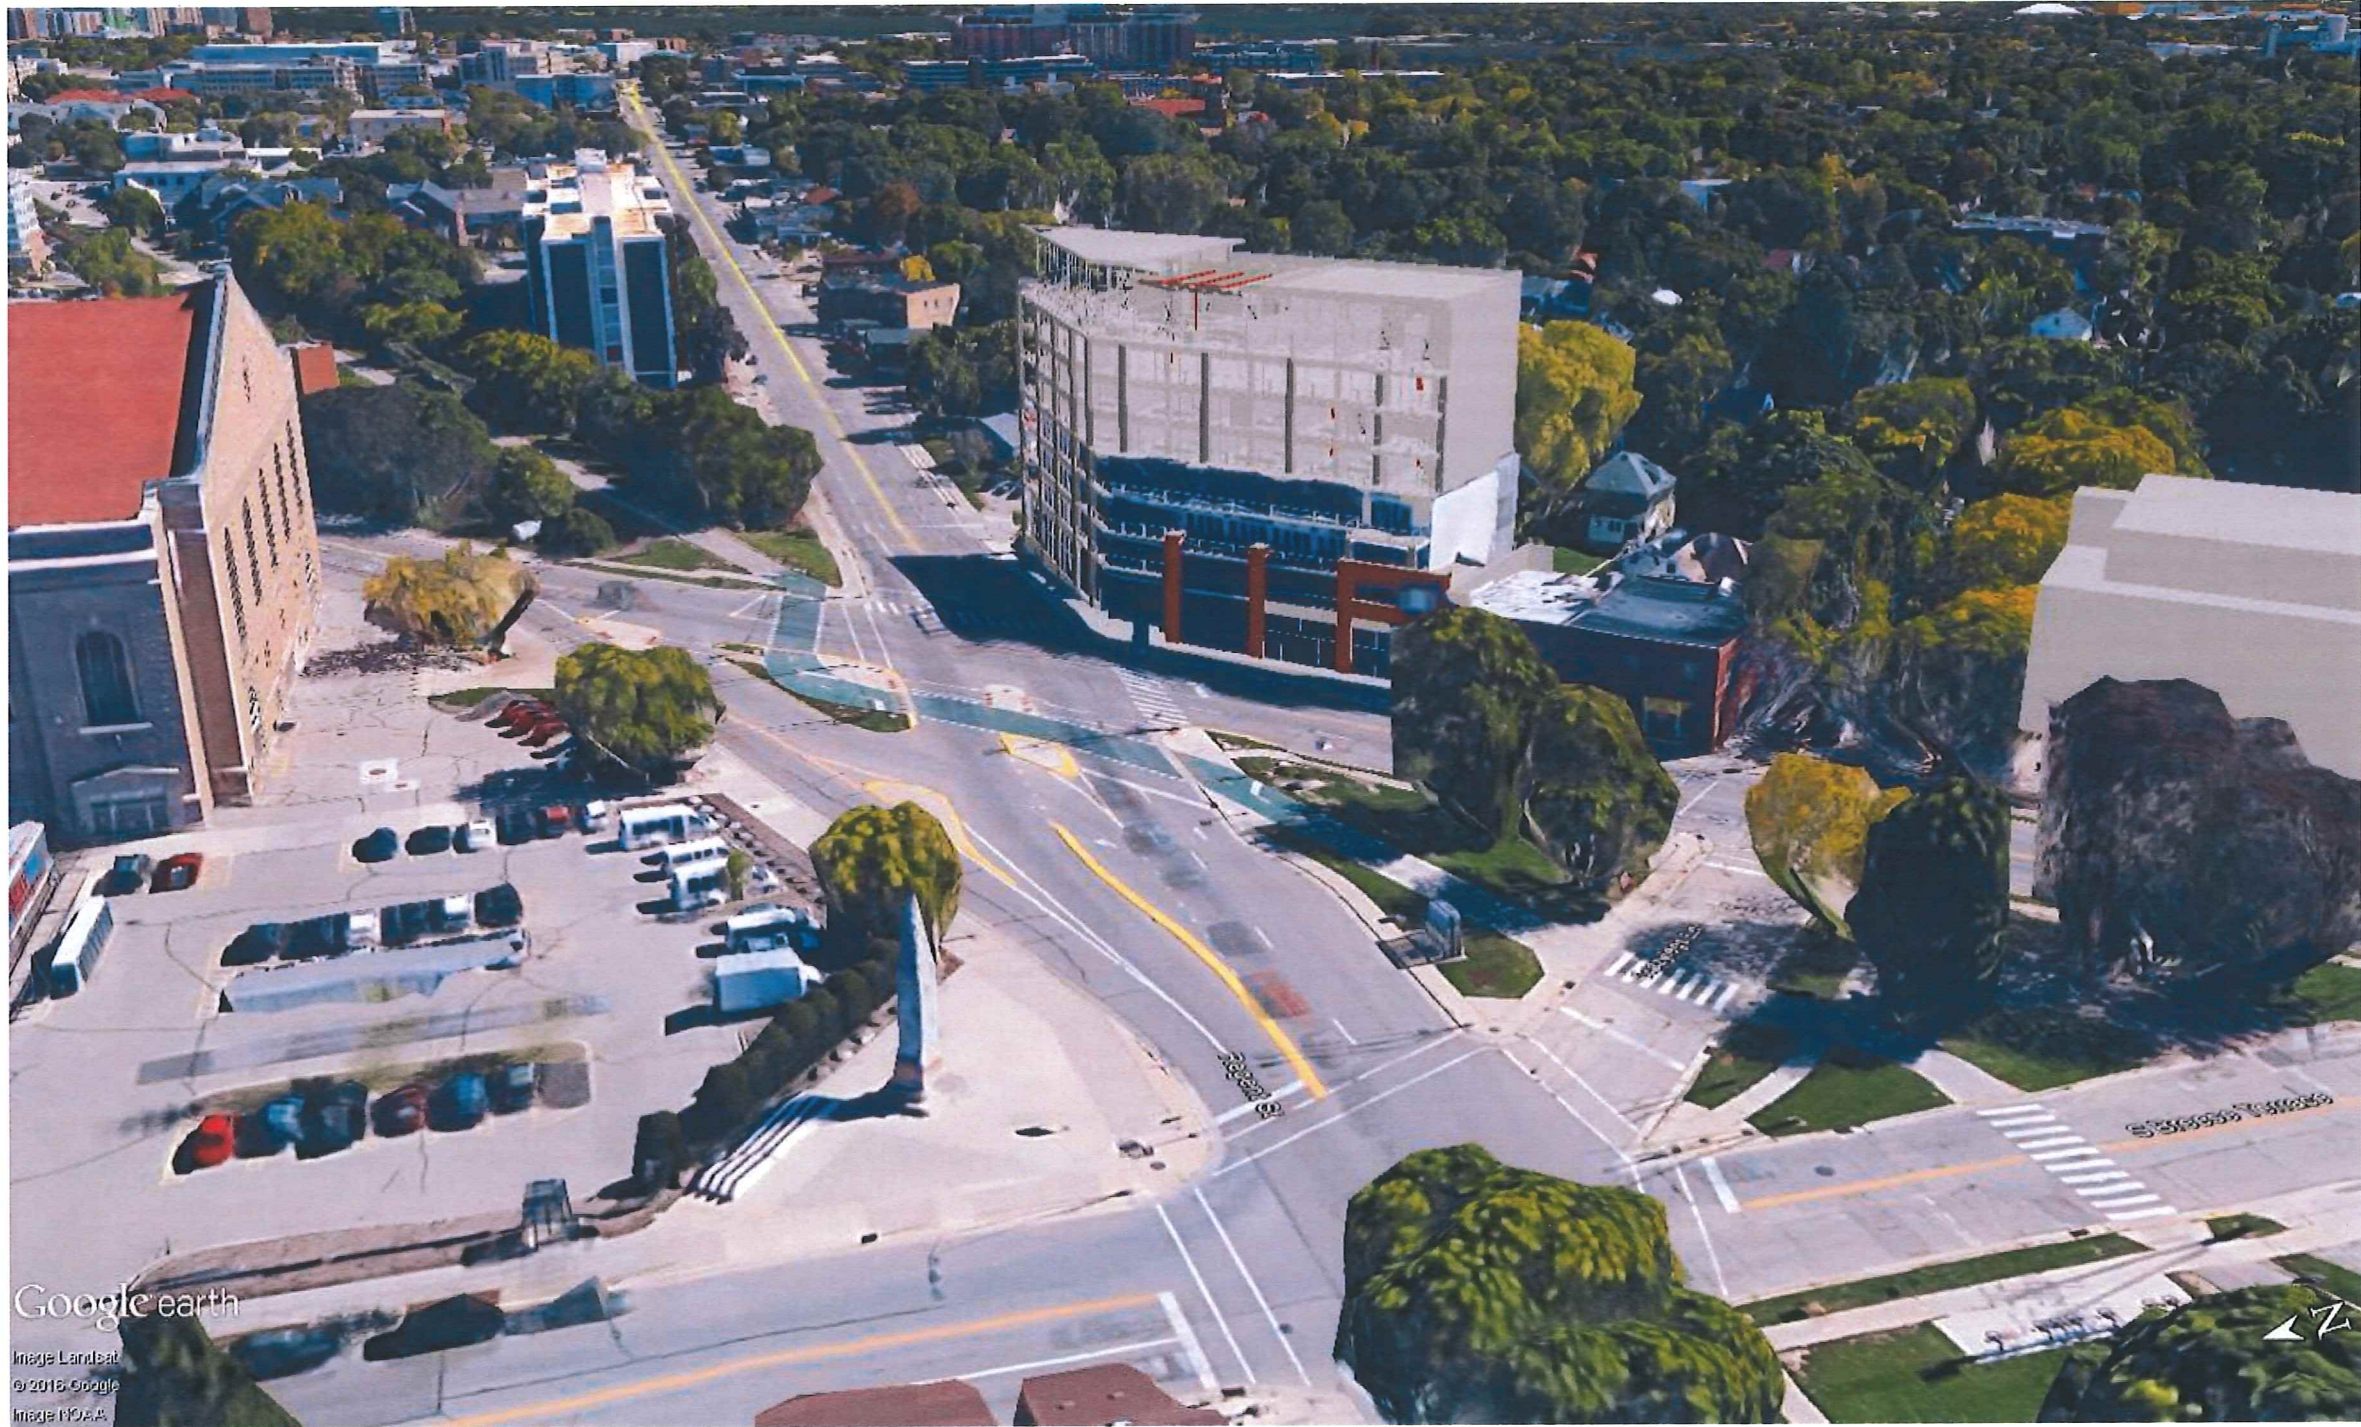

HR
Hotel**RED**
EXPANSION

(PREVIOUS) PROJECT MASSING







Google Earth

Image Landsat / Copernicus
Image NOAA

HR
Hotel**RED**
EXPANSION

PROPOSED PROJECT MASSING





HR
Hotel**RED**
EXPANSION

STREET LEVEL VIEW





HR
Hotel**RED**
EXPANSION

STREET LEVEL VIEW





HR
Hotel**RED**
EXPANSION

STREET LEVEL VIEW





HR
Hotel**RED**
EXPANSION

NORTHEAST VIEW





NORTHEAST VIEW

HR
Hotel**RED**
EXPANSION





HR
Hotel**RED**
EXPANSION

NORTH VIEW





HR
Hotel**RED**
EXPANSION

NORTH VIEW





SOUTH EAST VIEW

HR
Hotel**RED**
EXPANSION

 STRANG



SOUTH EAST VIEW



HR
Hotel**RED**
EXPANSION

SOUTH VIEW






HR
Hotel**RED**
EXPANSION

SOUTH VIEW



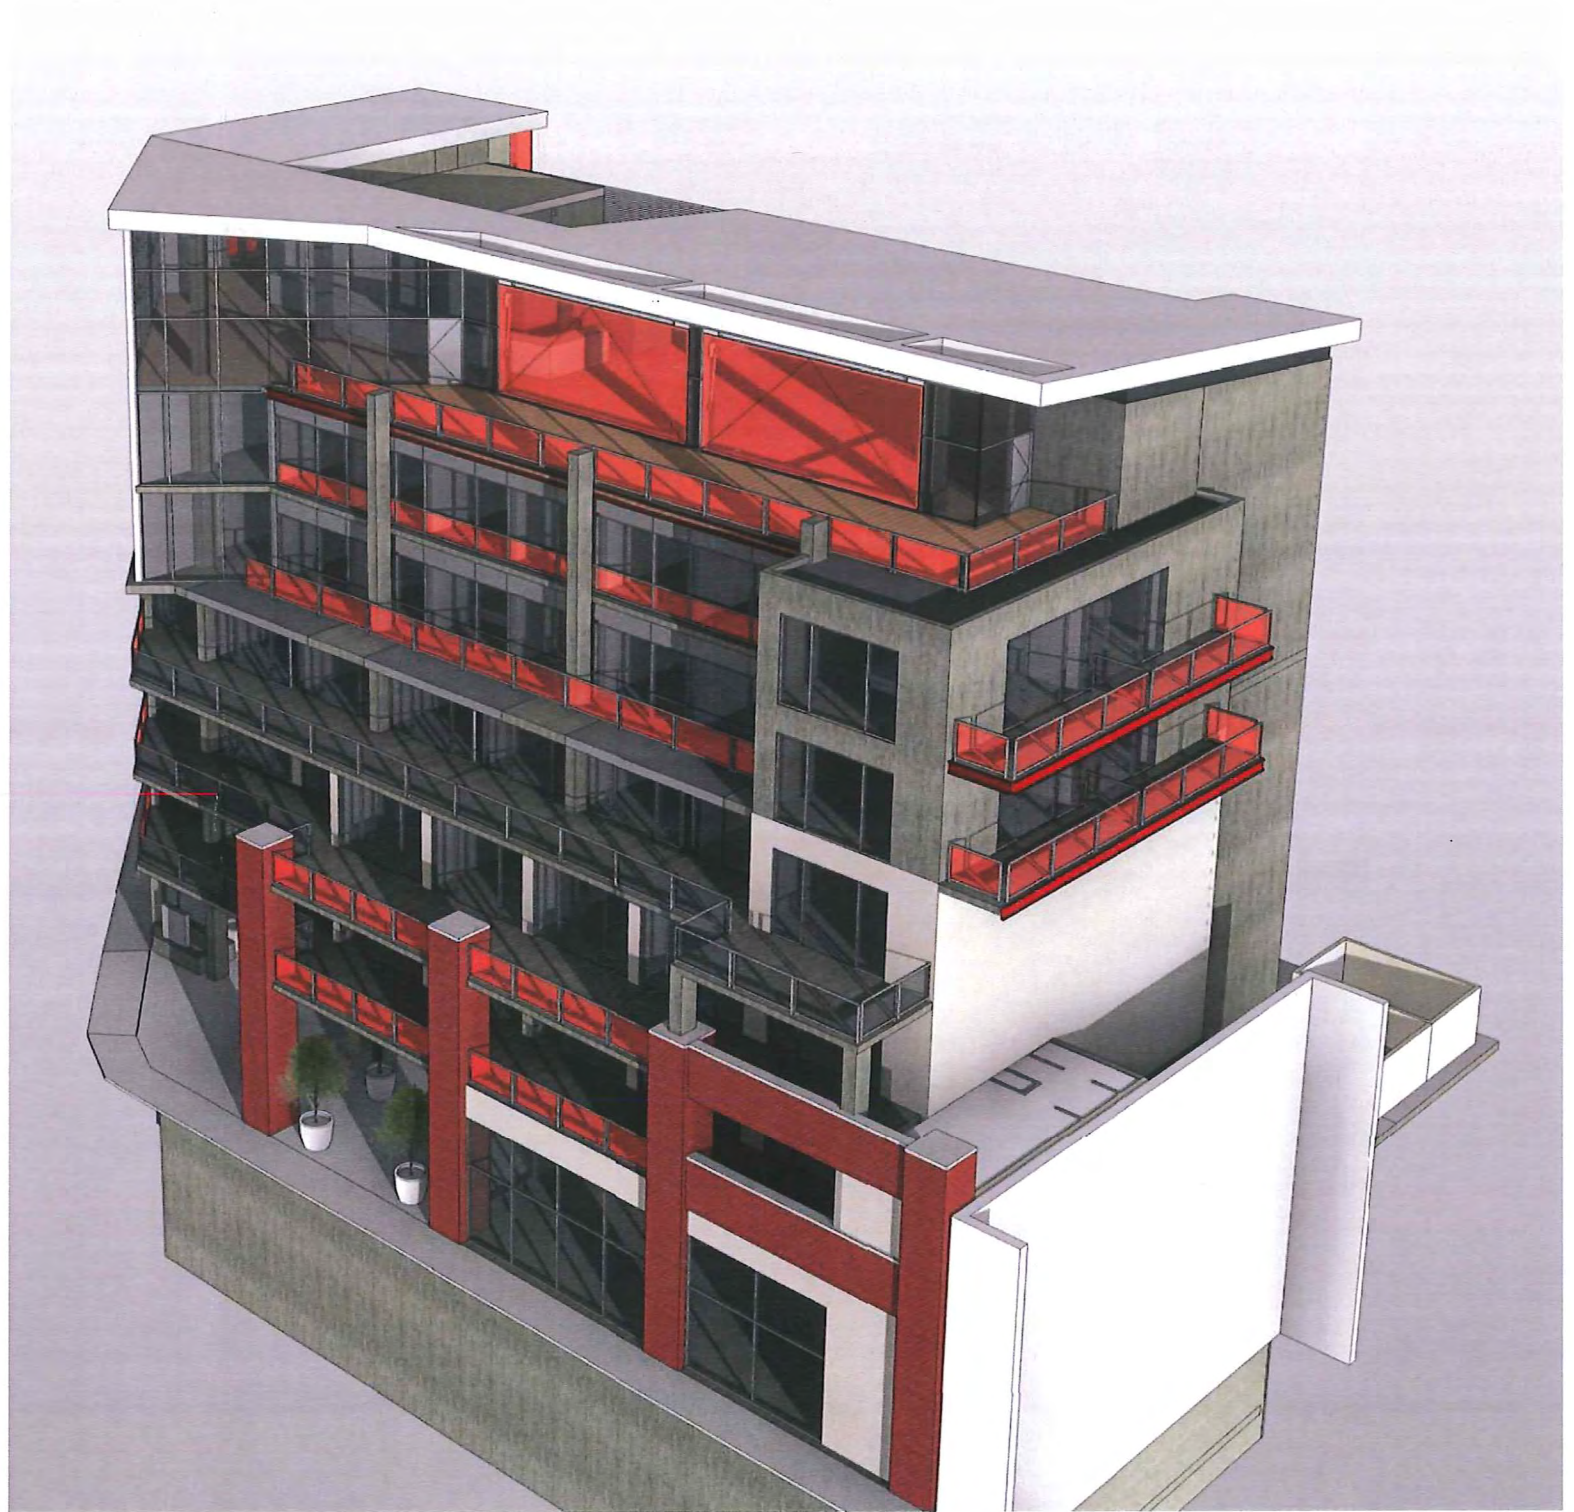

WEST VIEW



HR
Hotel**RED**
EXPANSION

WEST AMENITY LEVEL VIEW

 STRANG





HR
Hotel**RED**
EXPANSION

SOUTH AMENITY LEVEL VIEW

