

Locator Map  
304 Lakota Way  
Madison, WI










knothe bruce  
ARCHITECTS


Phone: 7601 University Ave., Ste 201  
608.836.3690 Middleton, WI 53562

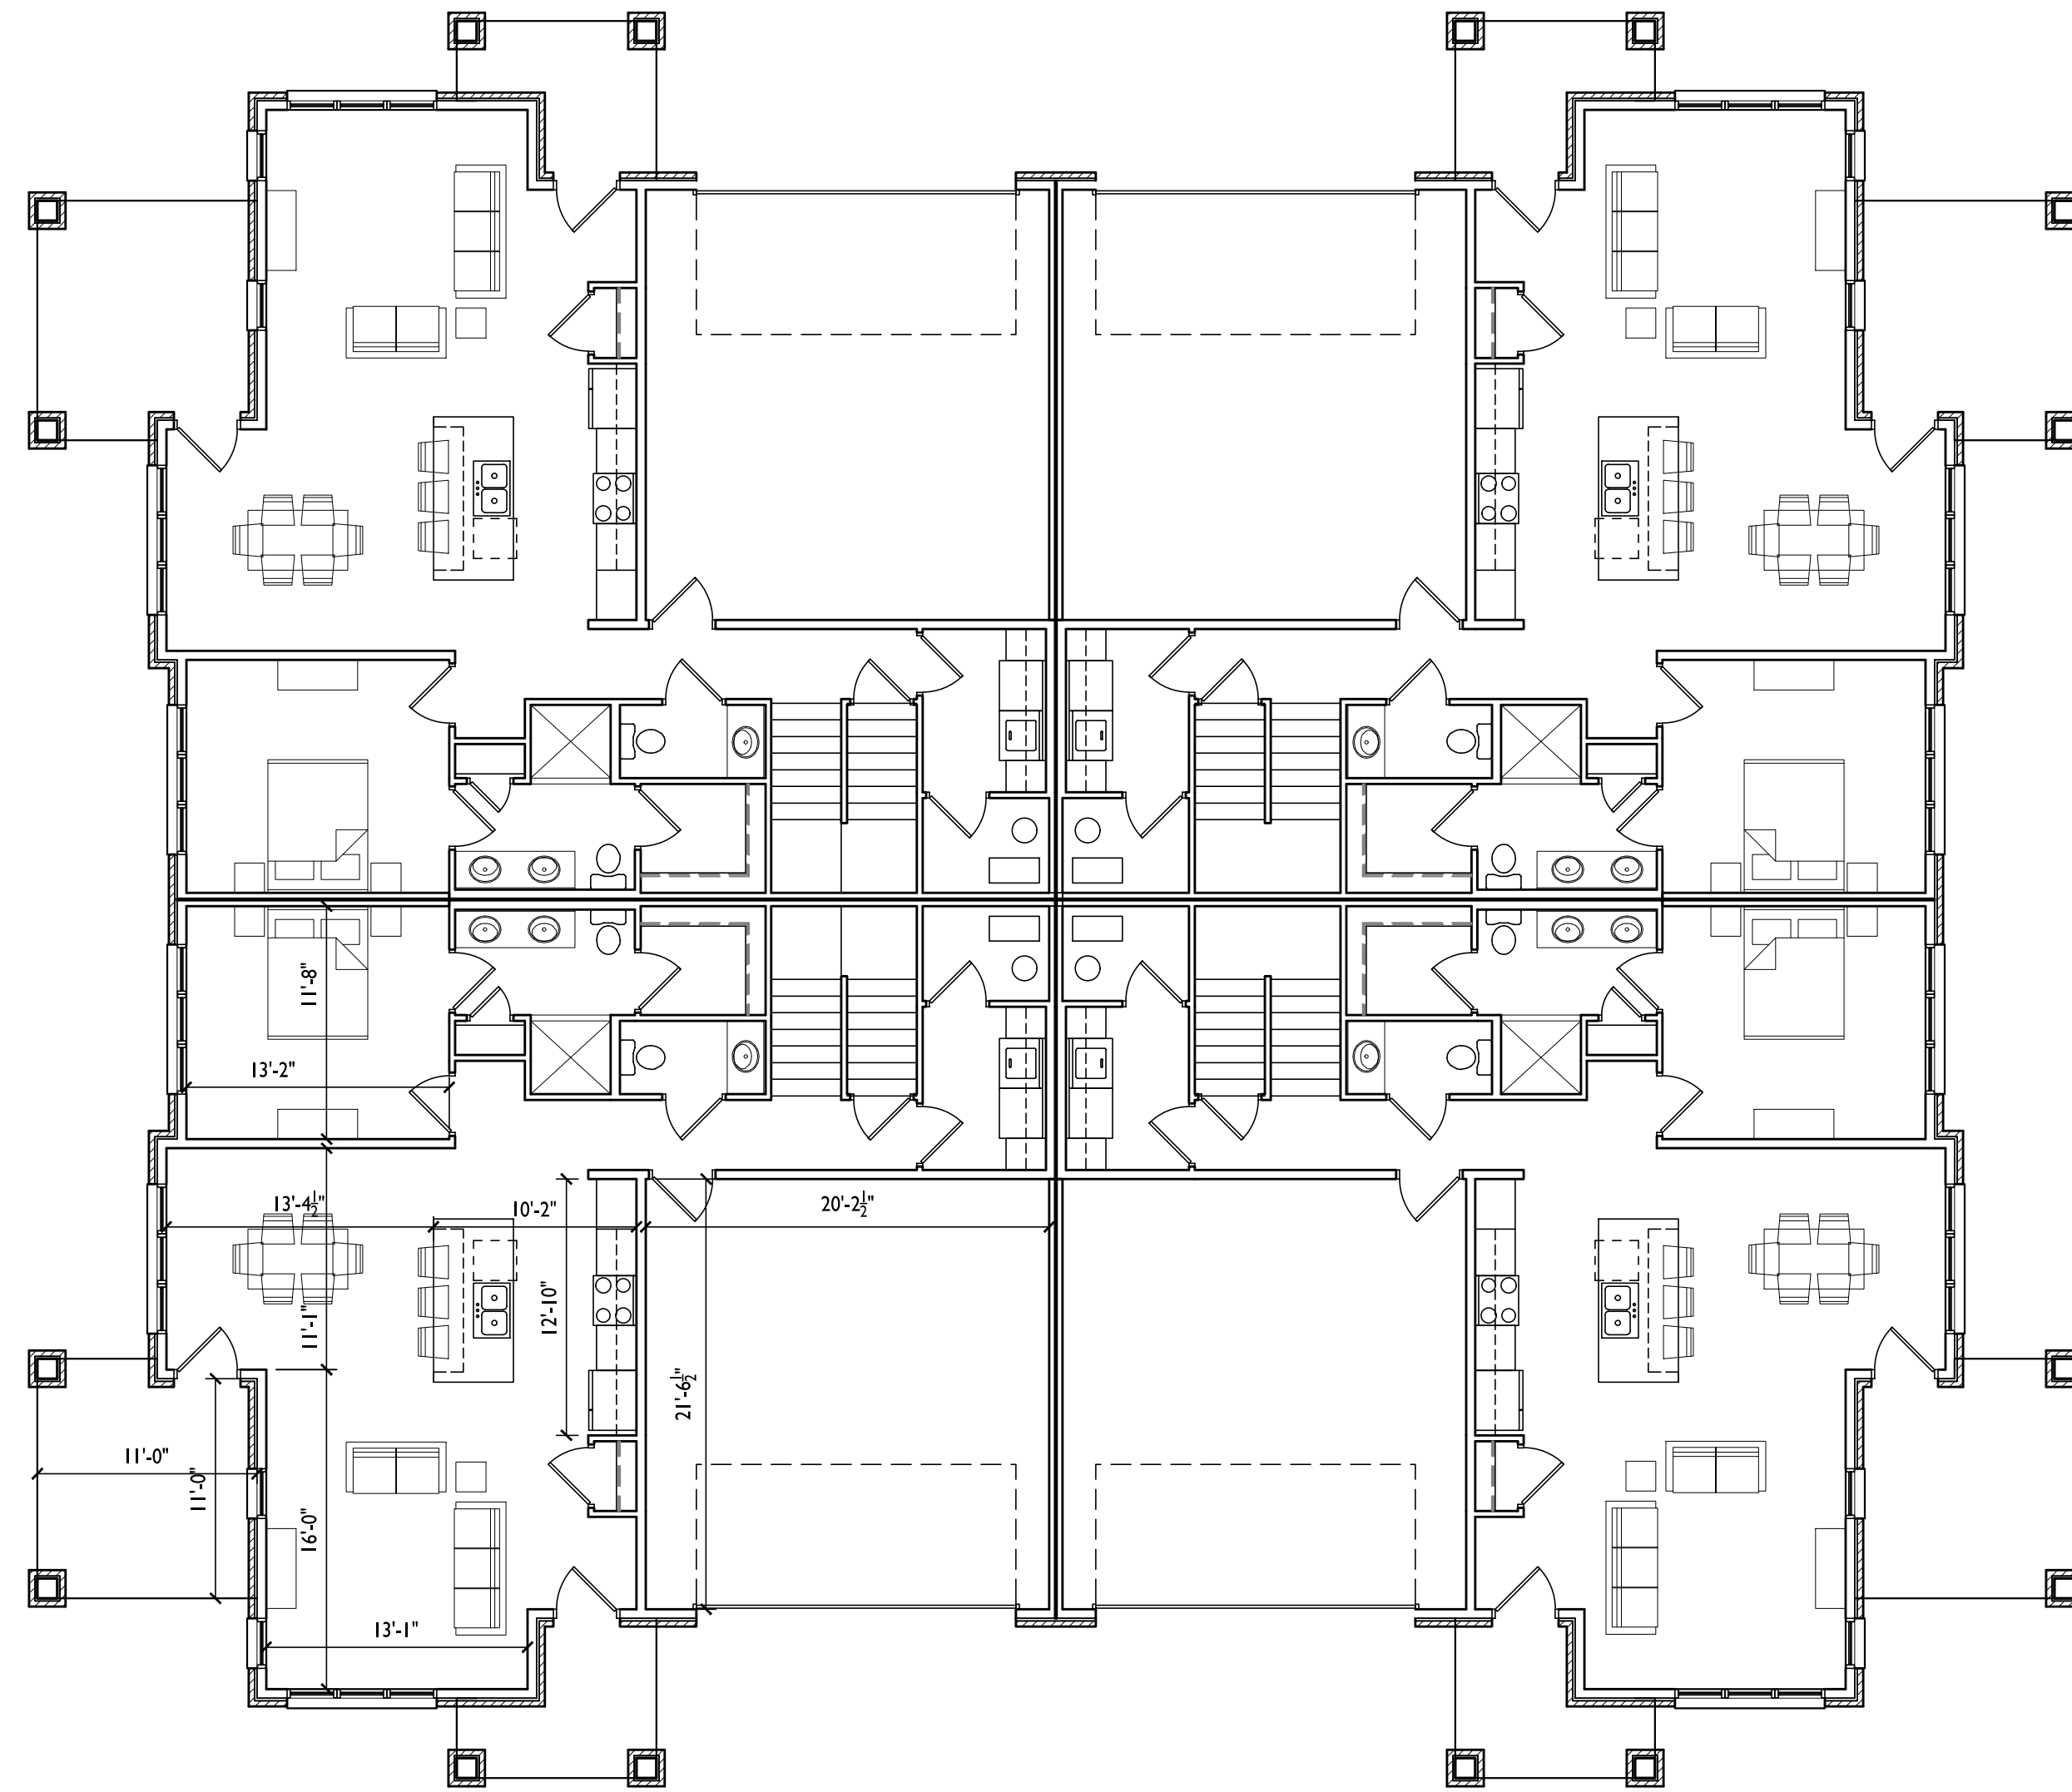

1 FIRST FLOOR PLAN  
A-1.1 1/8" = 1'-0"

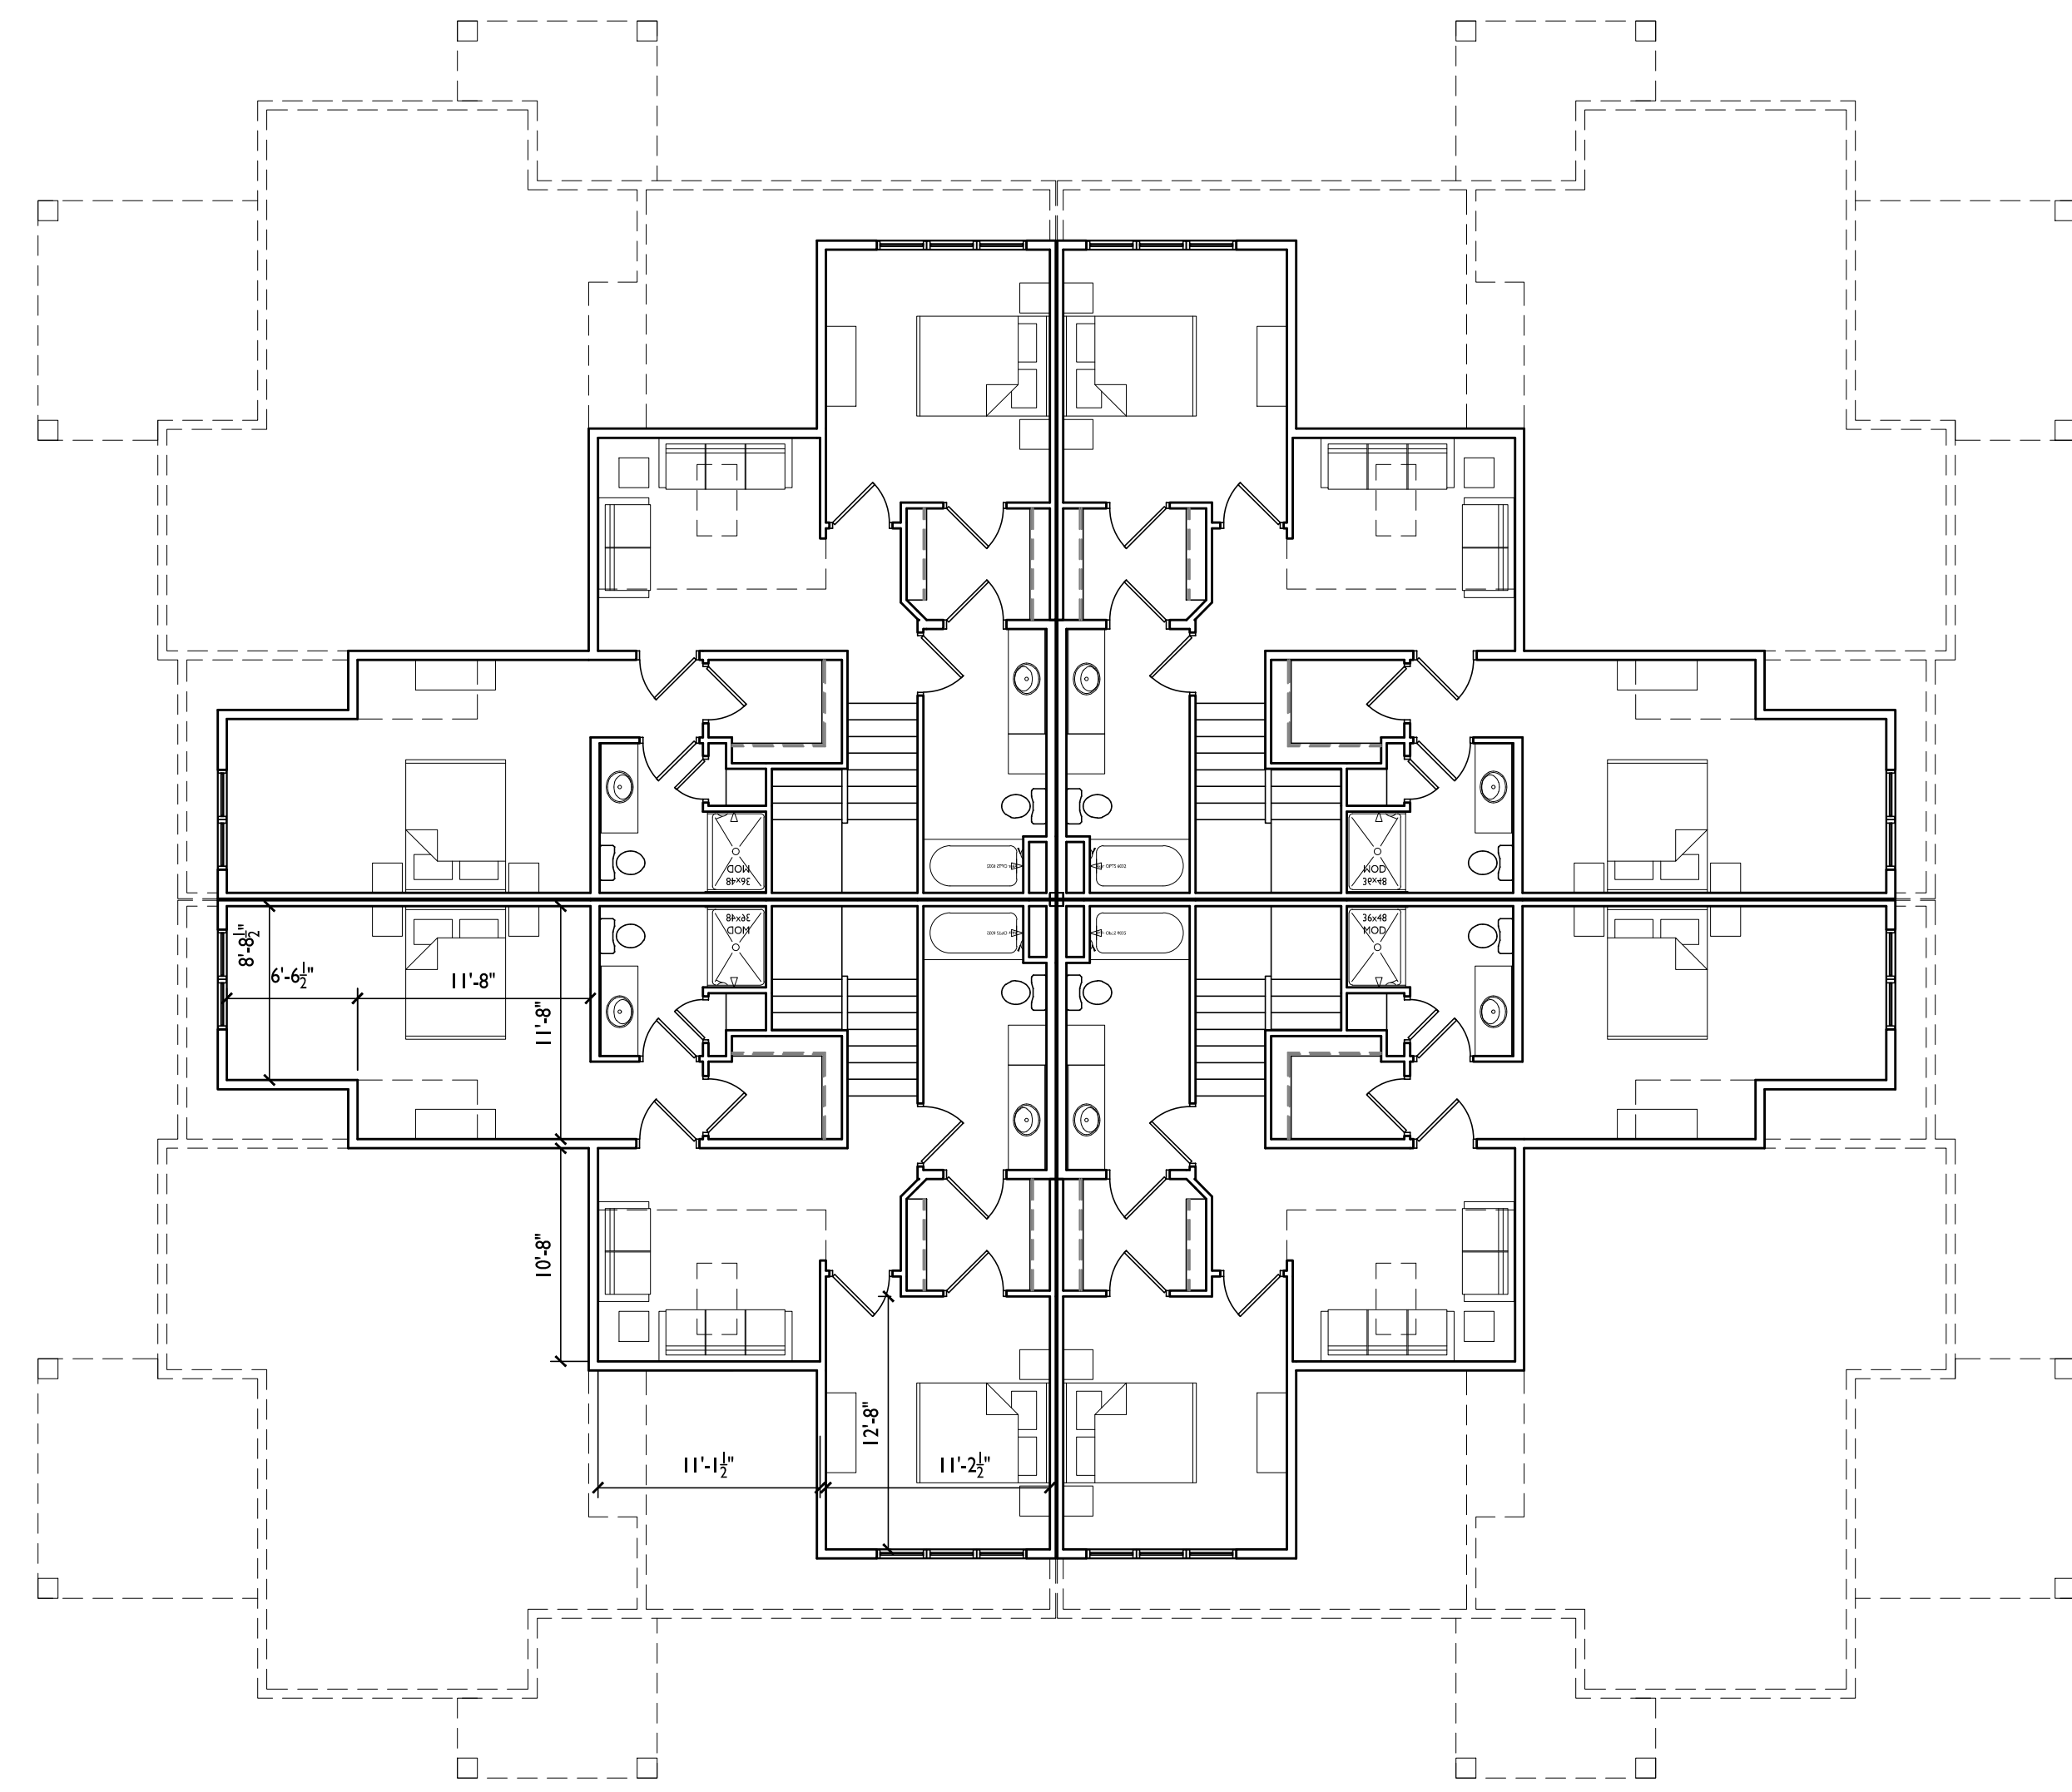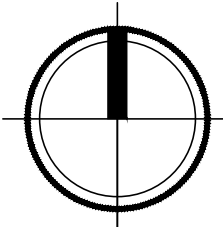

2 SECOND FLOOR PLAN  
A-1.1 1/8" = 1'-0"

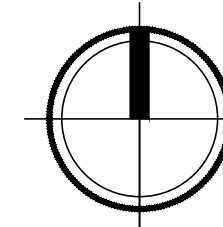

ISSUED  
Issued for UDC Info - September 6, 2022

PROJECT TITLE  
Paragon Place at  
Bear Claw Way  
Ziegler Site - Lot 9

Lakota Lane Road  
Madison, Wisconsin  
SHEET TITLE  
Building #1 & 5  
Floor Plans &  
Elevations

SHEET NUMBER

A-1.1


PROJECT NO. 2214

© Knothe & Bruce Architects, LLC





**knothe • bruce**  
ARCHITECTS


Phone: 7601 University Ave., Ste 201  
608.836.3690 Middleton, WI 53562

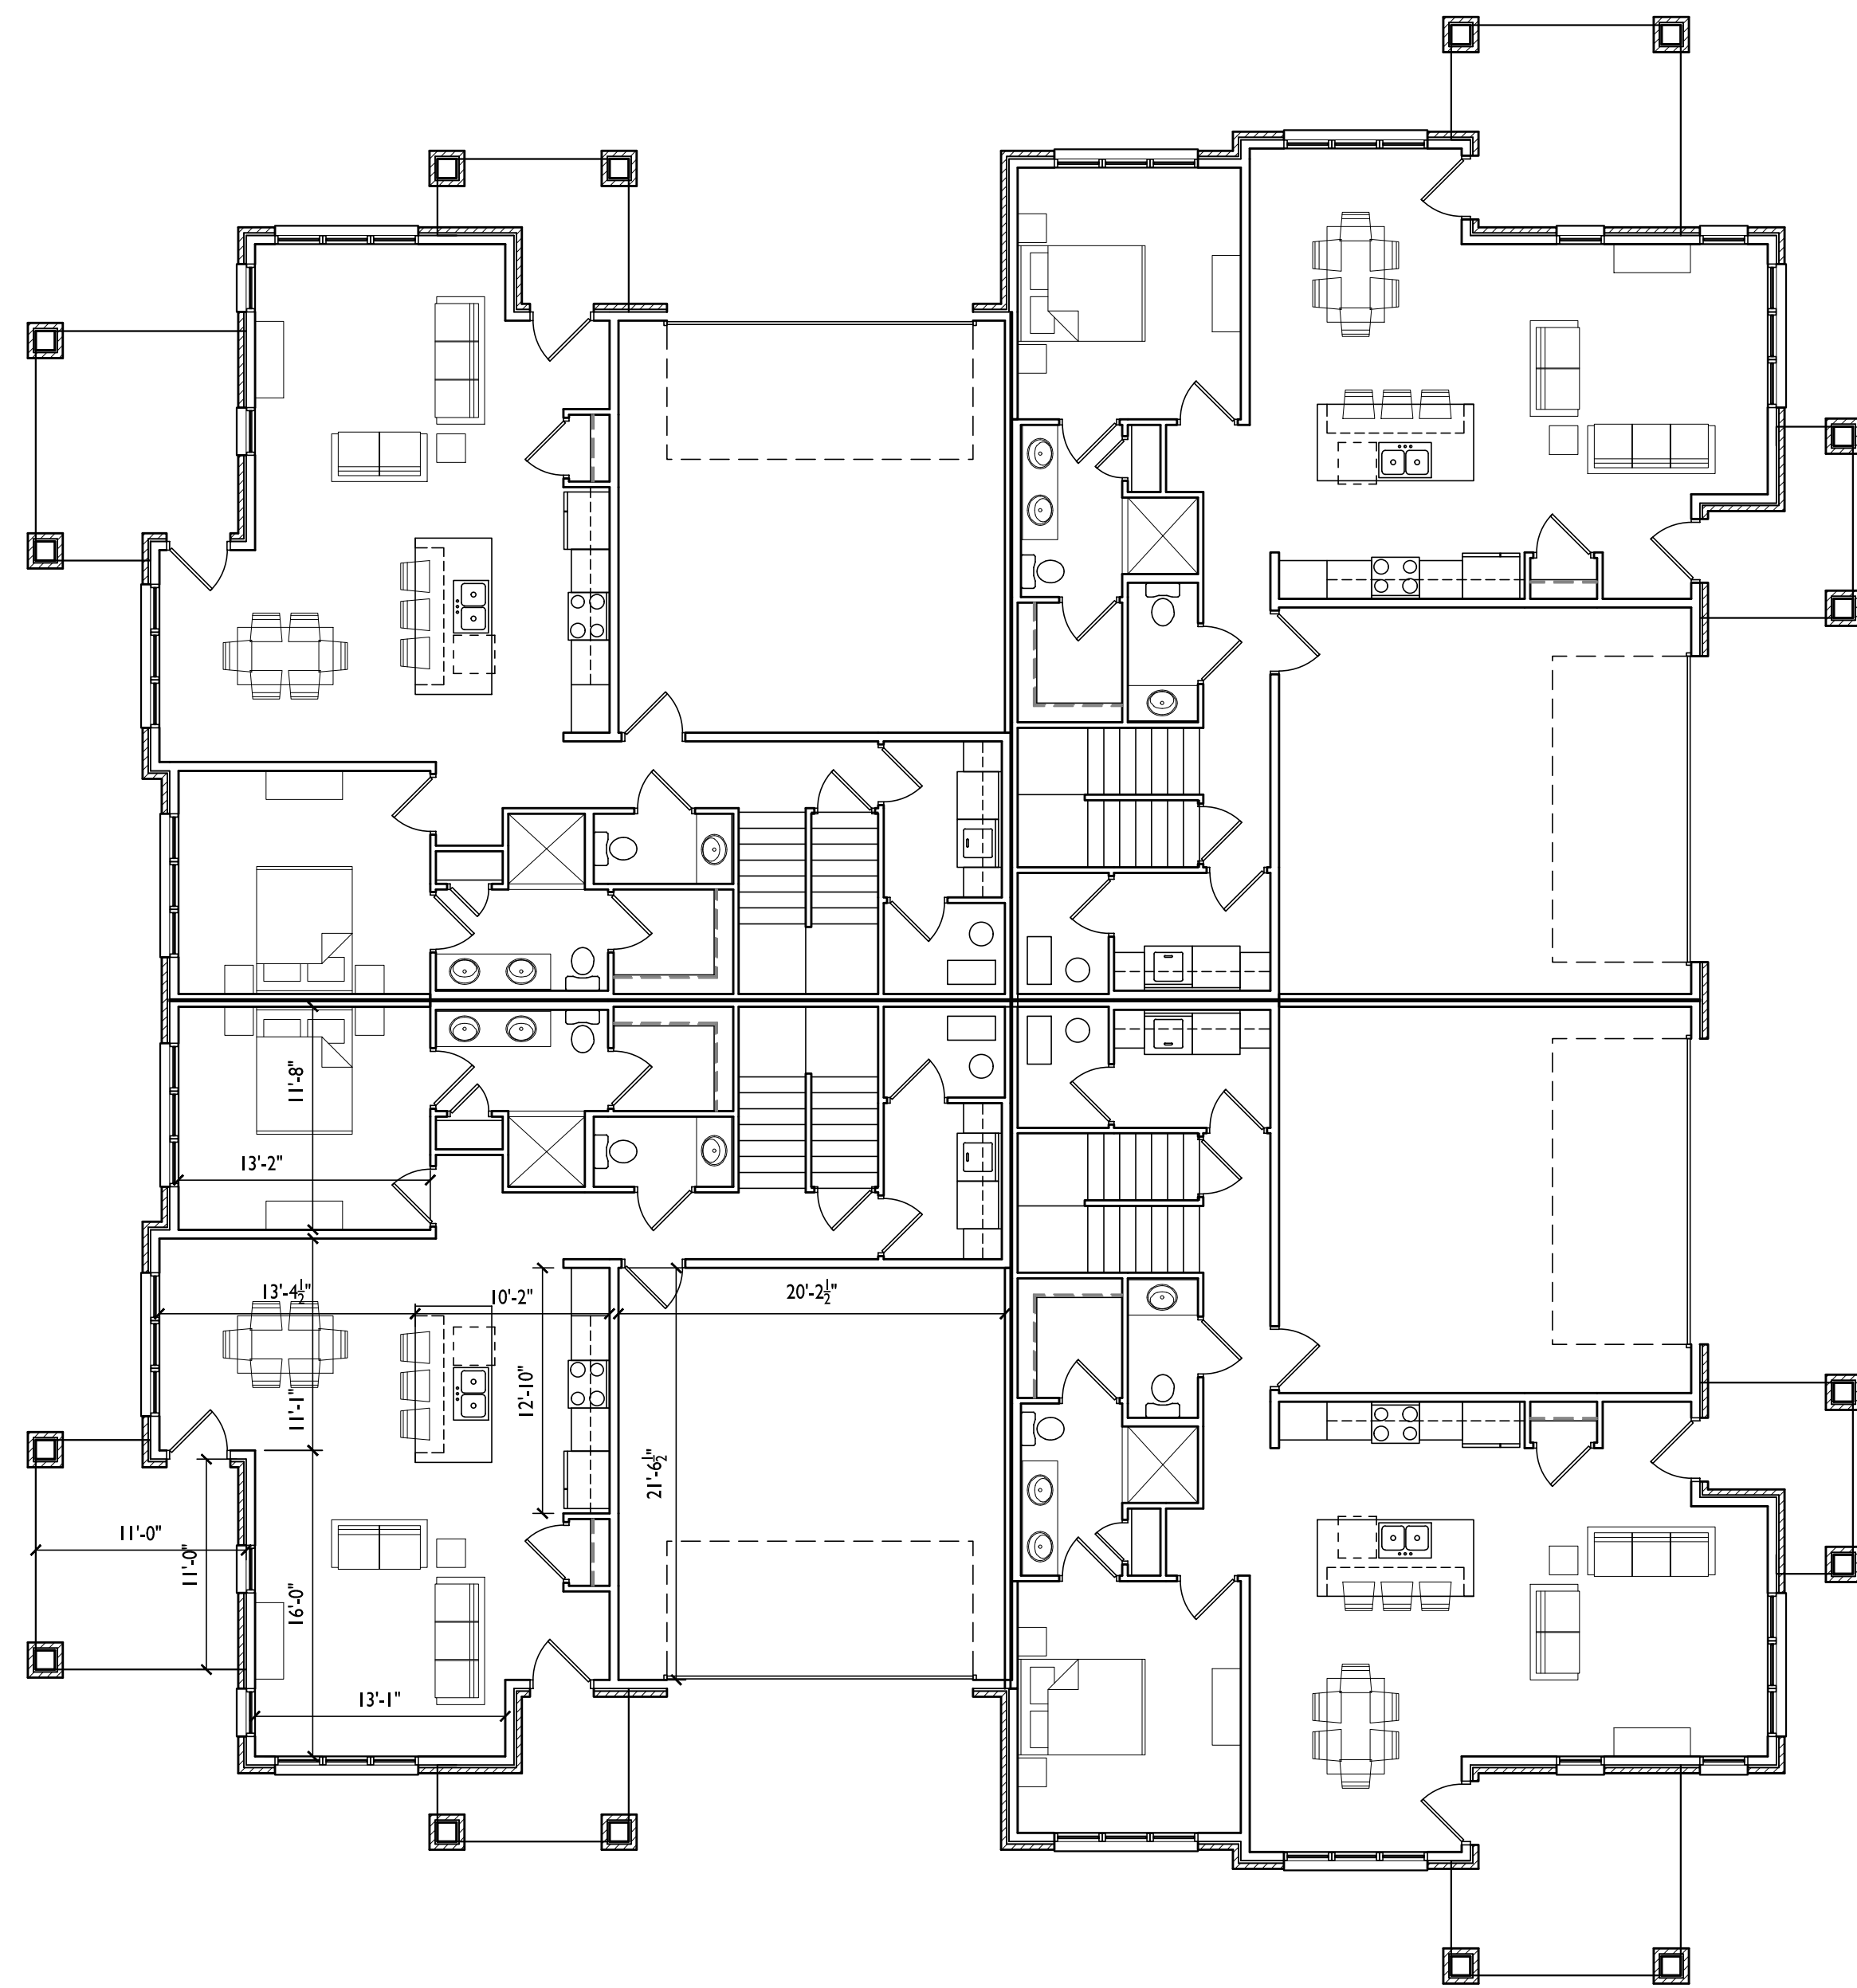

**1** FIRST FLOOR PLAN  
A-1.2 1/8" = 1'-0"

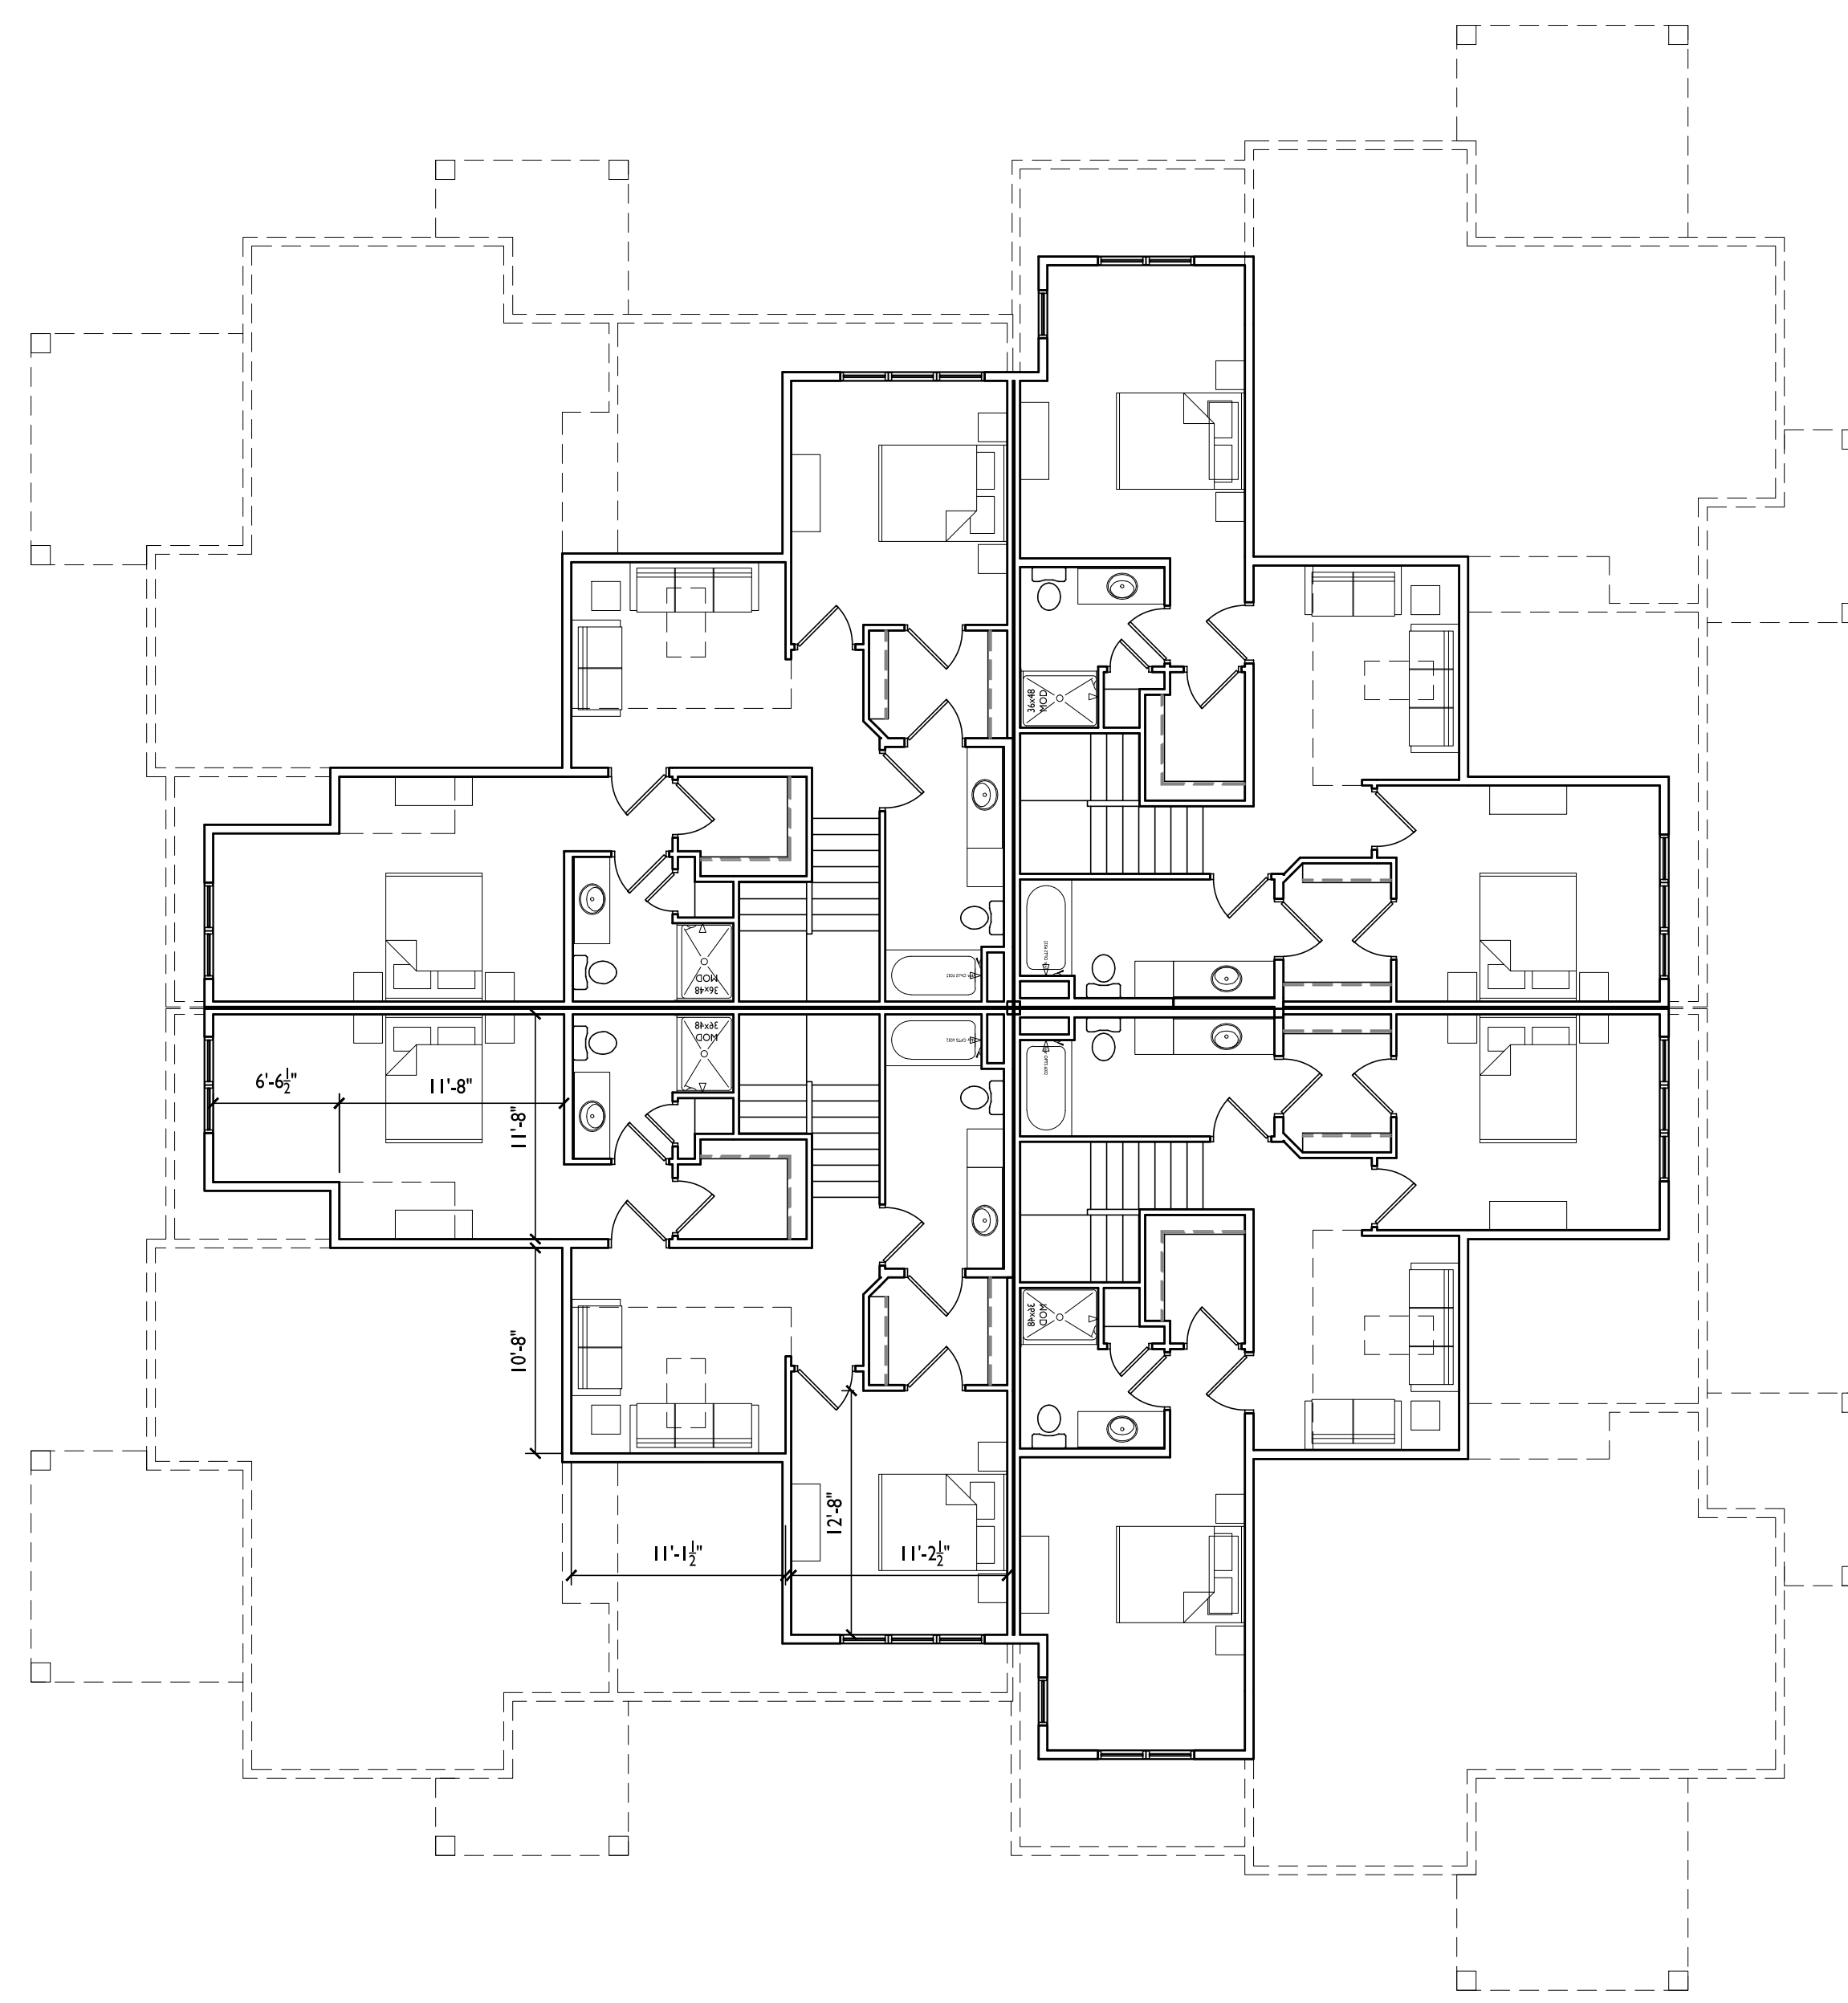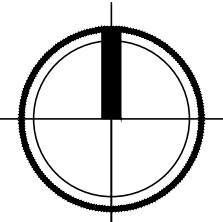

**2** SECOND FLOOR PLAN  
A-1.2 1/8" = 1'-0"

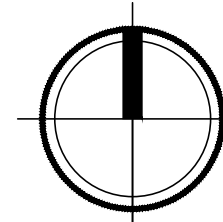

ISSUED  
Issued for UDC Info - September 6, 2022

PROJECT TITLE  
**Paragon Place at  
Bear Claw Way  
Ziegler Site - Lot 9**


Lakota Lane Road  
Madison, Wisconsin  
SHEET TITLE  
**Building #2, 3 & 4  
Floor Plans &  
Elevations**

SHEET NUMBER

**A-1.2**

PROJECT NO. **2214**

© Knothe & Bruce Architects, LLC

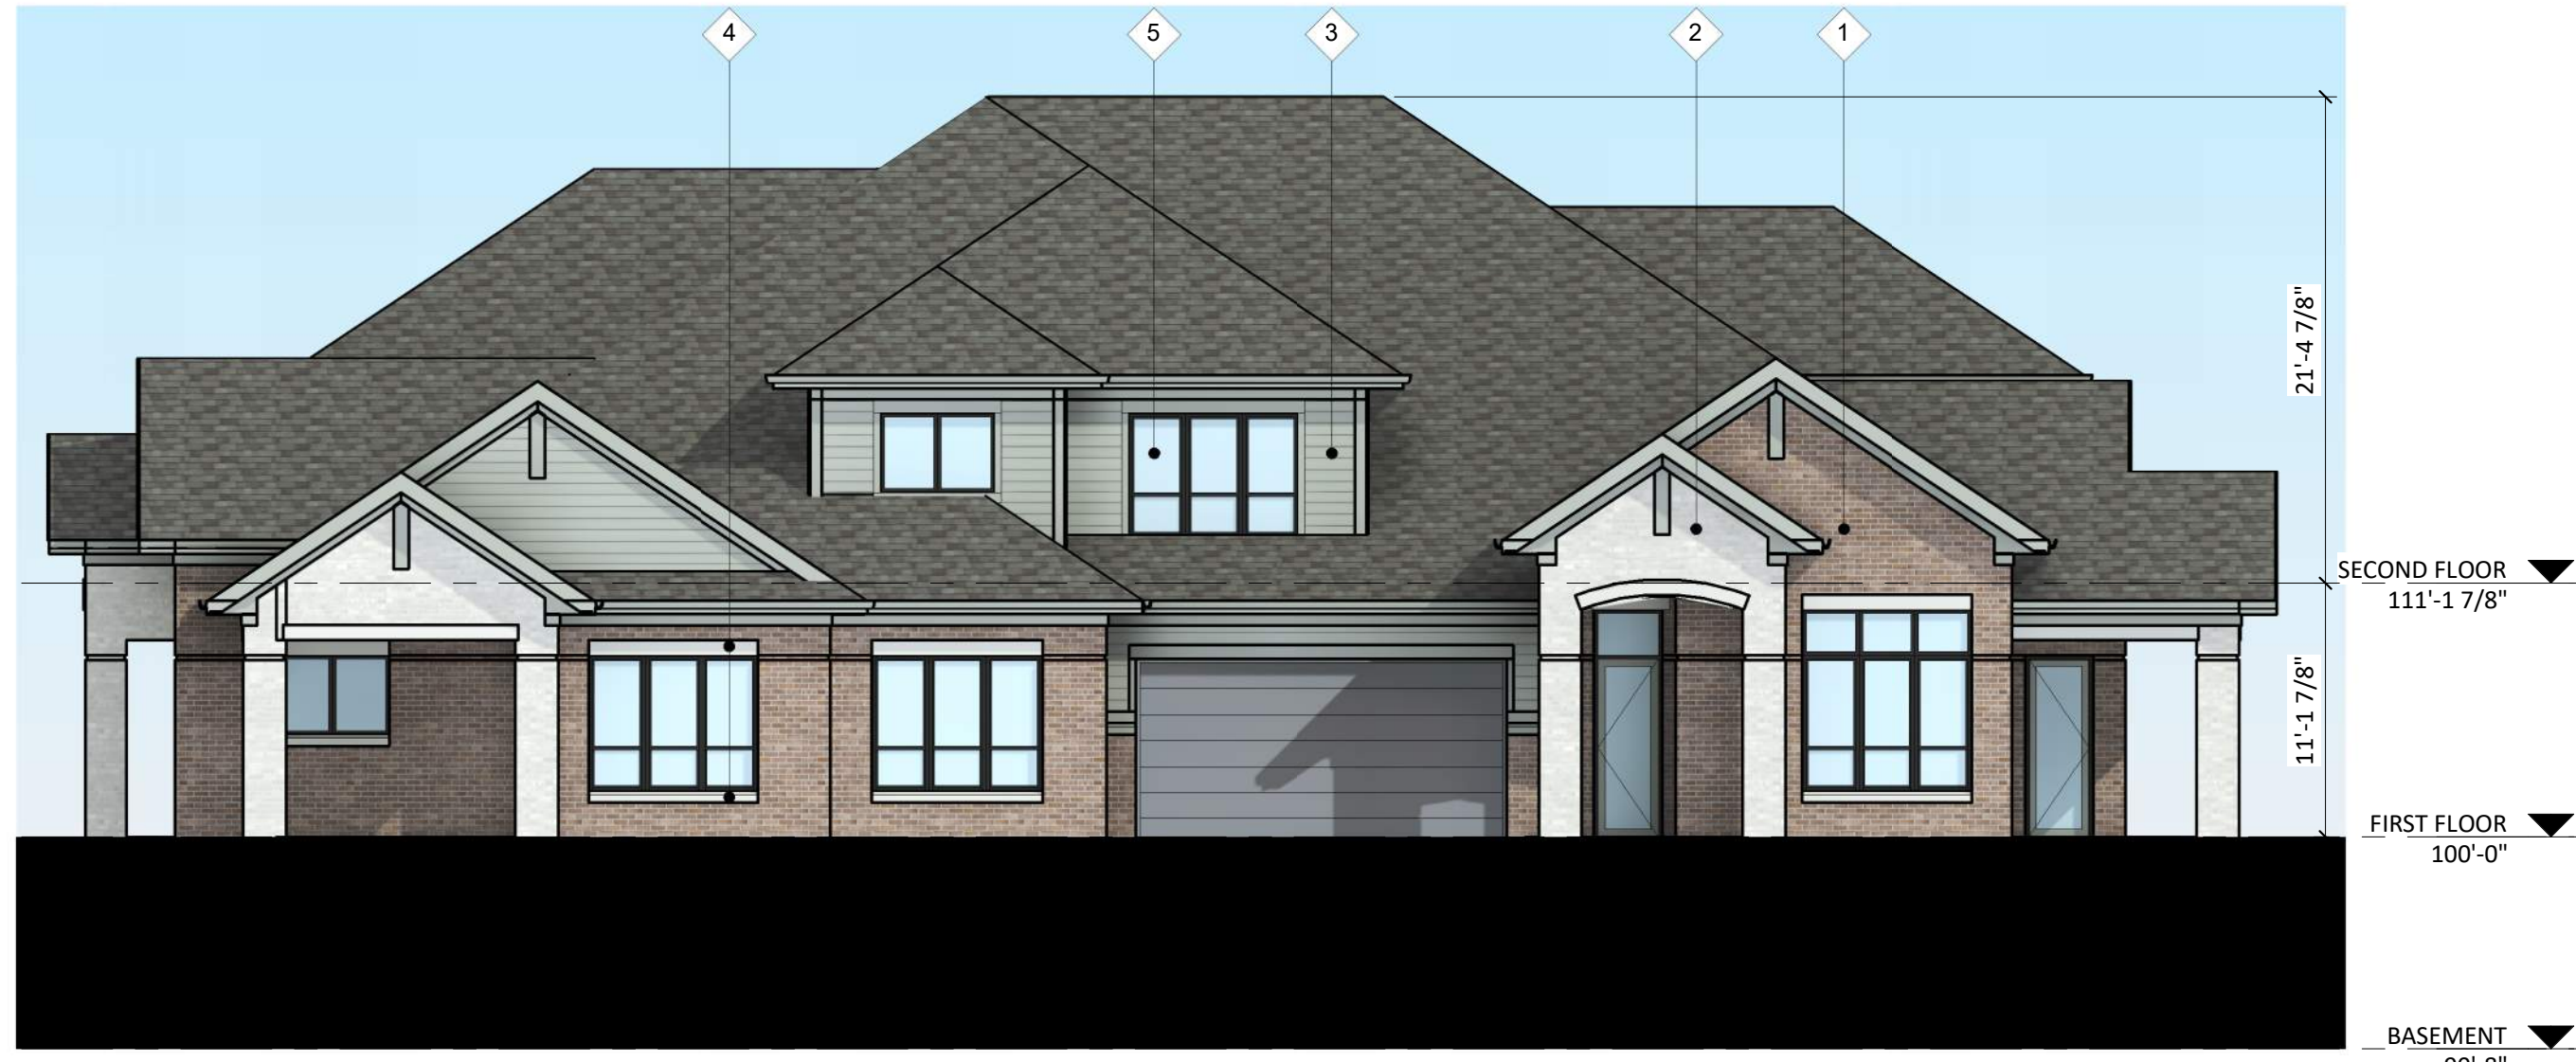


1 COLORED ELEVATION - NORTH  
 A202 1/8" = 1'-0"




2 COLORED ELEVATION - EAST  
 A202 1/8" = 1'-0"



3 COLORED ELEVATION - SOUTH  
 A202 1/8" = 1'-0"

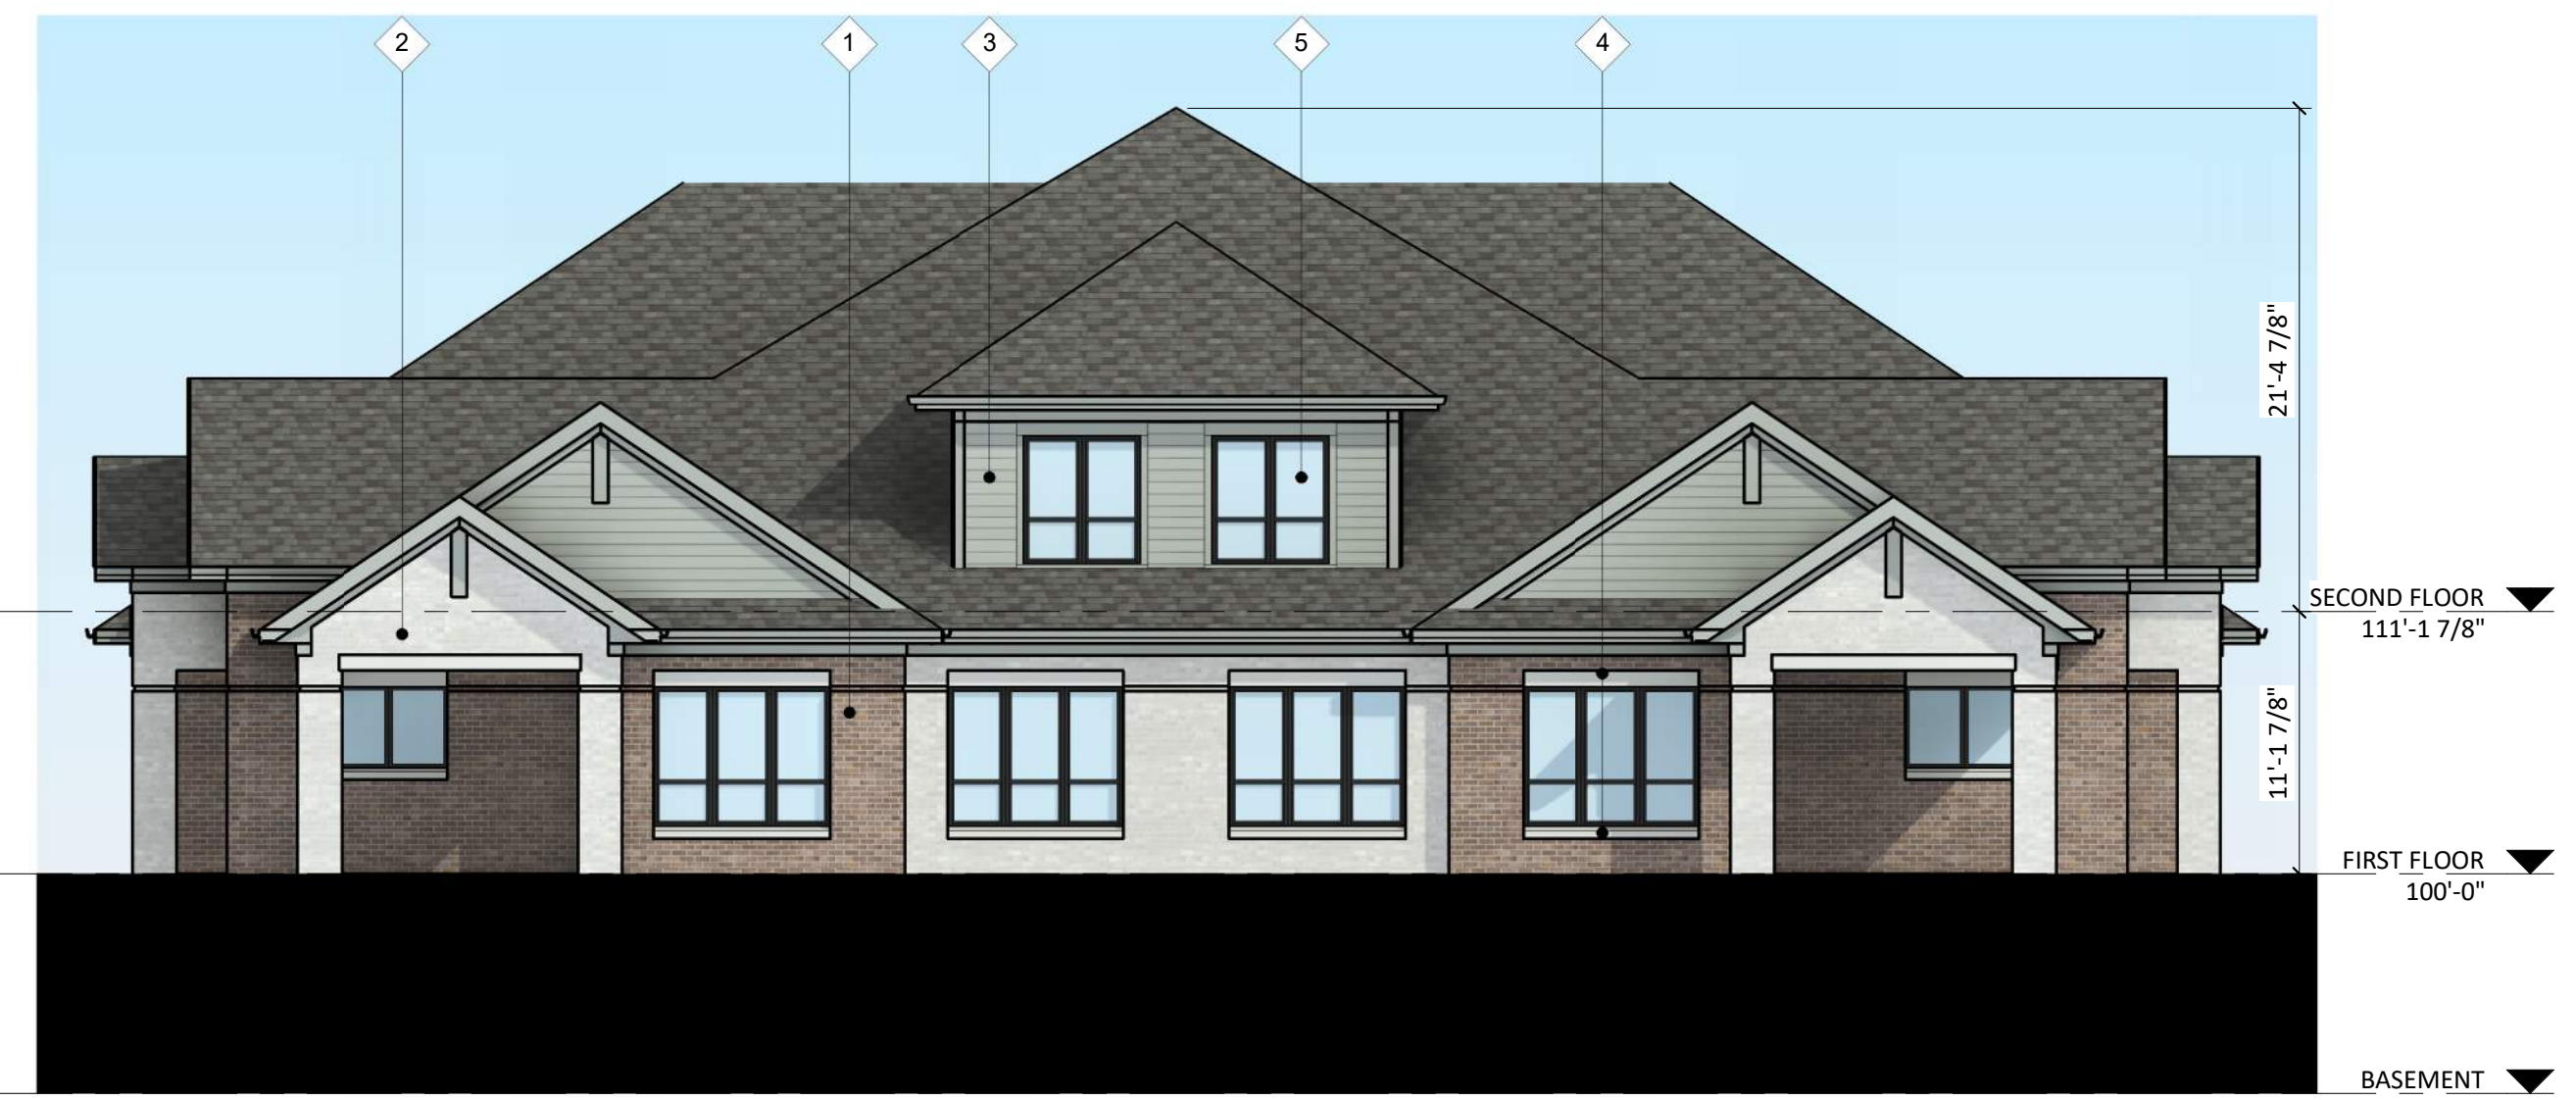

4 COLORED ELEVATION - WEST  
 A202 1/8" = 1'-0"

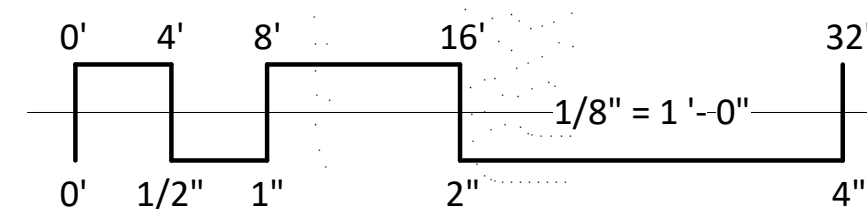

EXTERIOR MATERIAL SCHEDULE		
BUILDING ELEMENT	MANUFACTURER	COLOR
(#1) - BRICK VENEER	INTERSTATE BRICK	WALNUT
(#2) - BRICK VENEER	INTERSTATE BRICK	PEWTER
(#3) - COMPOSITE SIDING	JAMES HARDIE	PEARL GRAY
COMPOSITE TRIM	JAMES HARDIE	MATCH ADJ. SIDING COLOR
(#4) - CAST STONE BANDS & SILLS	ROCKCAST	CRYSTAL WHITE
(#5) - COMPOSITE WINDOWS	ANDERSEN 100	BLACK
(#6) - ALUM. STOREFRONT	N/A	BLACK
(#7) - INSULATED METAL DOORS/FRAMES	N/A	BLACK
CANOPY & BAY SOFFITS	TBD	COLOR TO MATCH ADJ. TRIM/SIDING
(#8) - TENSION ROD DECK ASSEMBLY	N/A	BLACK
(#9) - RAILINGS & HANDRAILS	SUPERIOR	BLACK
TREATED-EXPOSED DECK BEAMS	N/A	BROWN TREATED

NOT FOR CONSTRUCTION

ISSUED  
 Issued for UDC info - September 6, 2022

PROJECT TITLE  
**Paragon Place at  
 Bear Claw Way  
 Ziegler Site - Lot 9  
 BLDG #2, #3, #4**

Lakota Lane Road  
 Madison, Wisconsin  
 SHEET TITLE

**EXTERIOR  
 ELEVATIONS -  
 COLORED**

SHEET NUMBER

**A202**

PROJECT NUMBER 2214




1 COLORED ELEVATION - NORTH  
 A202 1/8" = 1'-0"



3 COLORED ELEVATION - EAST  
 A202 1/8" = 1'-0"



2 COLORED ELEVATION - SOUTH  
 A202 1/8" = 1'-0"

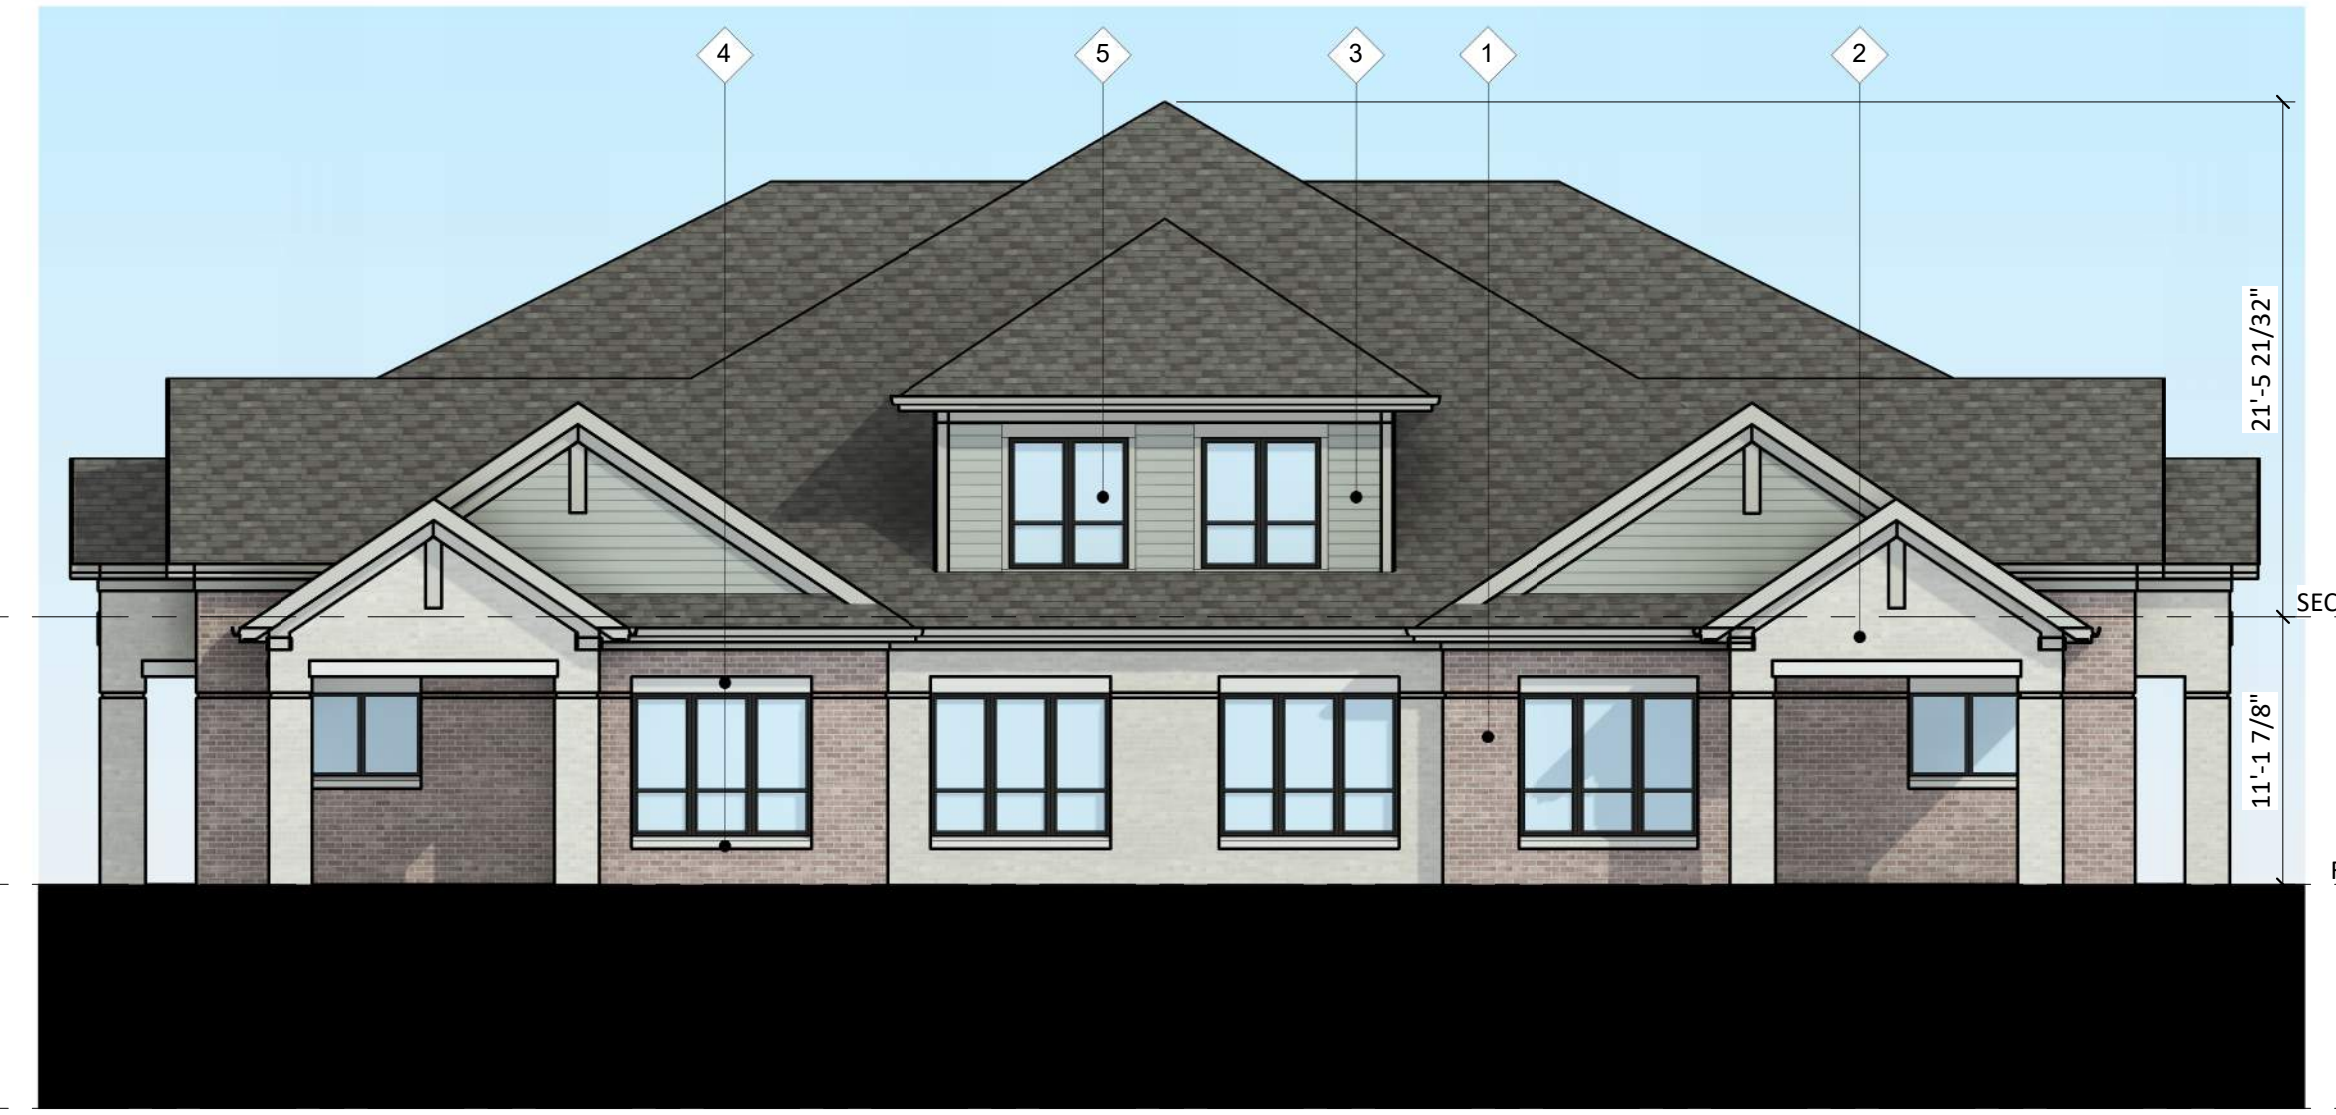

4 COLORED ELEVATION - WEST  
 A202 1/8" = 1'-0"

NOT FOR CONSTRUCTION


ISSUED  
 Issued for UDC info - September 6, 2022

PROJECT TITLE  
**Paragon Place at  
 Bear Claw Way  
 Ziegler Site - Lot 9  
 BLDG #1 & #5**

Lakota Lane Road  
 Madison, Wisconsin  
 SHEET TITLE  
**EXTERIOR  
 ELEVATIONS -  
 COLORED**

SHEET NUMBER  
**A202**  
 PROJECT NUMBER **2214**

EXTERIOR MATERIAL SCHEDULE		
BUILDING ELEMENT	MANUFACTURER	COLOR
(#1) - BRICK VENEER	INTERSTATE BRICK	MOCHA
(#2) - BRICK VENEER	INTERSTATE BRICK	ASH
(#3) - COMPOSITE SIDING	JAMES HARDIE	PEARL GRAY
COMPOSITE TRIM	JAMES HARDIE	MATCH ADJ. SIDING COLOR
(#4) - CAST STONE BANDS & SILLS	ROCKCAST	CRYSTAL WHITE
(#5) - COMPOSITE WINDOWS	ANDERSEN 100	BLACK
(#6) - ALUM. STOREFRONT	N/A	BLACK
(#7) - INSULATED METAL DOORS/FRAMES	N/A	BLACK
CANOPY & BAY SOFFITS	TBD	COLOR TO MATCH ADJ. TRIM/SIDING
(#8) - TENSION ROD DECK ASSEMBLY	N/A	BLACK
(#9) - RAILINGS & HANDRAILS	SUPERIOR	BLACK
TREATED-EXPOSED DECK BEAMS	N/A	BROWN TREATED

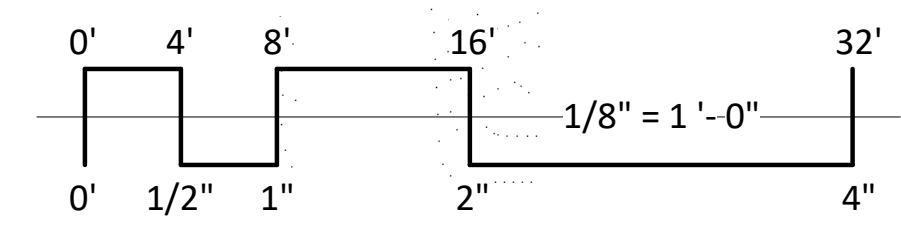





BLDG #1-3 LOOKING WEST







BLDG #3 LOOKING WEST





BLDG #4 LOOKING SOUTH-WEST





BLDG #1 LOOKING SOUTH-EAST



BLDG #3 LOOKING NORTH-EAST





BLDG #1 LOOKING NORTH-EAST