



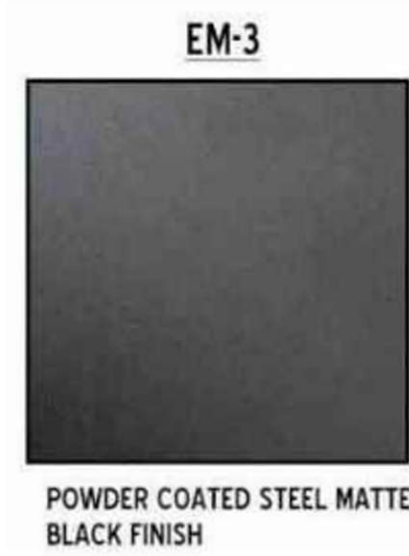


POWDER COATED STEEL MATTE BLACK FINISH


RECLAIMED METAL PANEL: VINTAGE CAR HOOD OCCURS AT FACE OF THE "I" ELEMENT ONLY

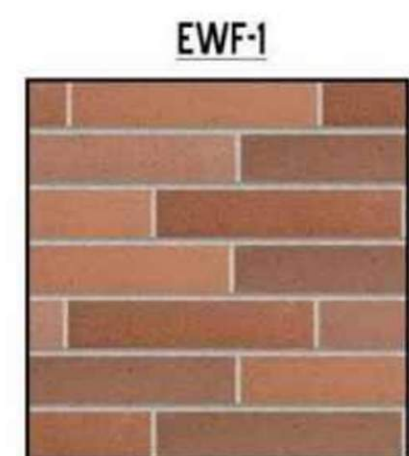

BELDEN NORMAN BRICK MASONRY MEDIUM RANGE. SMOOTH. IRON SPOT. MORTAR TO MATCH SOLOMON PRODUCTS IO H. WEATHERED HORIZONTAL STRIKE. VERTICAL JOINTS ARE FLUSH

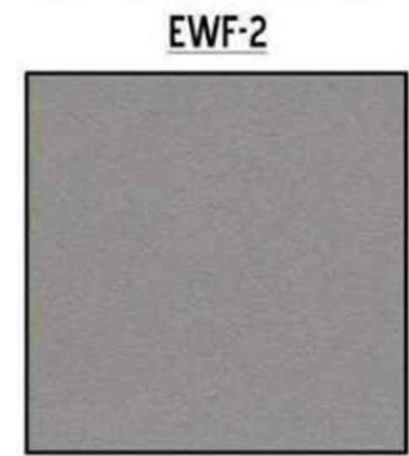

"SW 7669 SUMMIT GRAY" PORTLAND DRYVIT

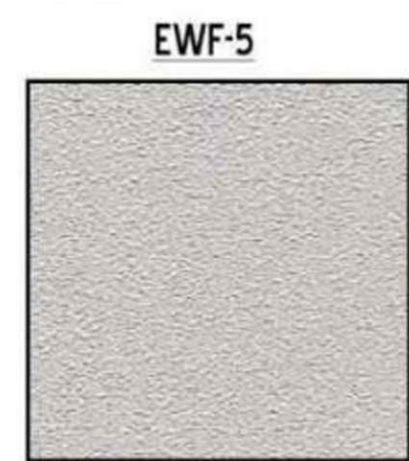


"132 MOUNTAIN FOG" PORTLAND DRYVIT




Composite Lumber Trex Cladding Color: Havana Gold



Super Spec 23 Sherwin Williams Paint

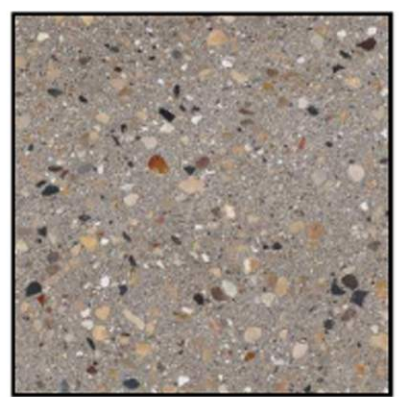

Premier Ultra Burnished Masonry Units. "Dusk"

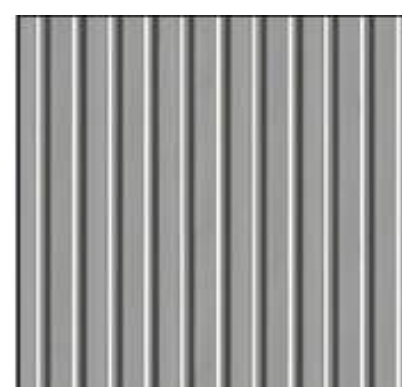

Berridge BR-12 S-Panel Metal Cladding Pre-Weathered Galvalume



4 WEST ELEVATION
A-4 SCALE: 1/8" = 1'-0"




3 SOUTH ELEVATION
A-4 SCALE: 1/8" = 1'-0"



2 EAST ELEVATION
A-4 SCALE: 1/8" = 1'-0"



1 NORTH ELEVATION
A-4 SCALE: 1/8" = 1'-0"

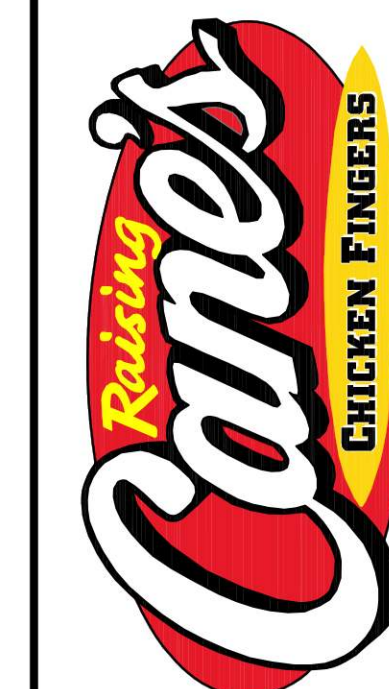

RAISING CANE'S
RESTAURANT NO.: #RC1353
7456 MINERAL POINT ROAD
MADISON, WI 53717

SHEET REVISIONS		
REV	DATE	DESCRIPTION
1	11.18.25	DESIGN UPDATES

DATE:
10.30.25

PROPOSED EXTERIOR
ELEVATIONS

SHEET NAME:

A-4

SHEET NUMBER:

ADA JOB NUMBER:
24503

SEAL:

PRELIMINARY
NOT FOR CONSTRUCTION

CONSULTANT:



PROTOTYPE NTV GROUND UP
SCHEME A

RAISING CANE'S
RESTAURANT NO.: #RC1353
7456 MINERAL POINT ROAD
MADISON, WI 53717

SHEET REVISIONS		
REV	DATE	DESCRIPTION
1	11.18.25	DESIGN UPDATES


DATE:
10.30.25

**FIRST FLOOR
FIXTURE PLAN**

SHEET NAME:

A1

SHEET NUMBER:

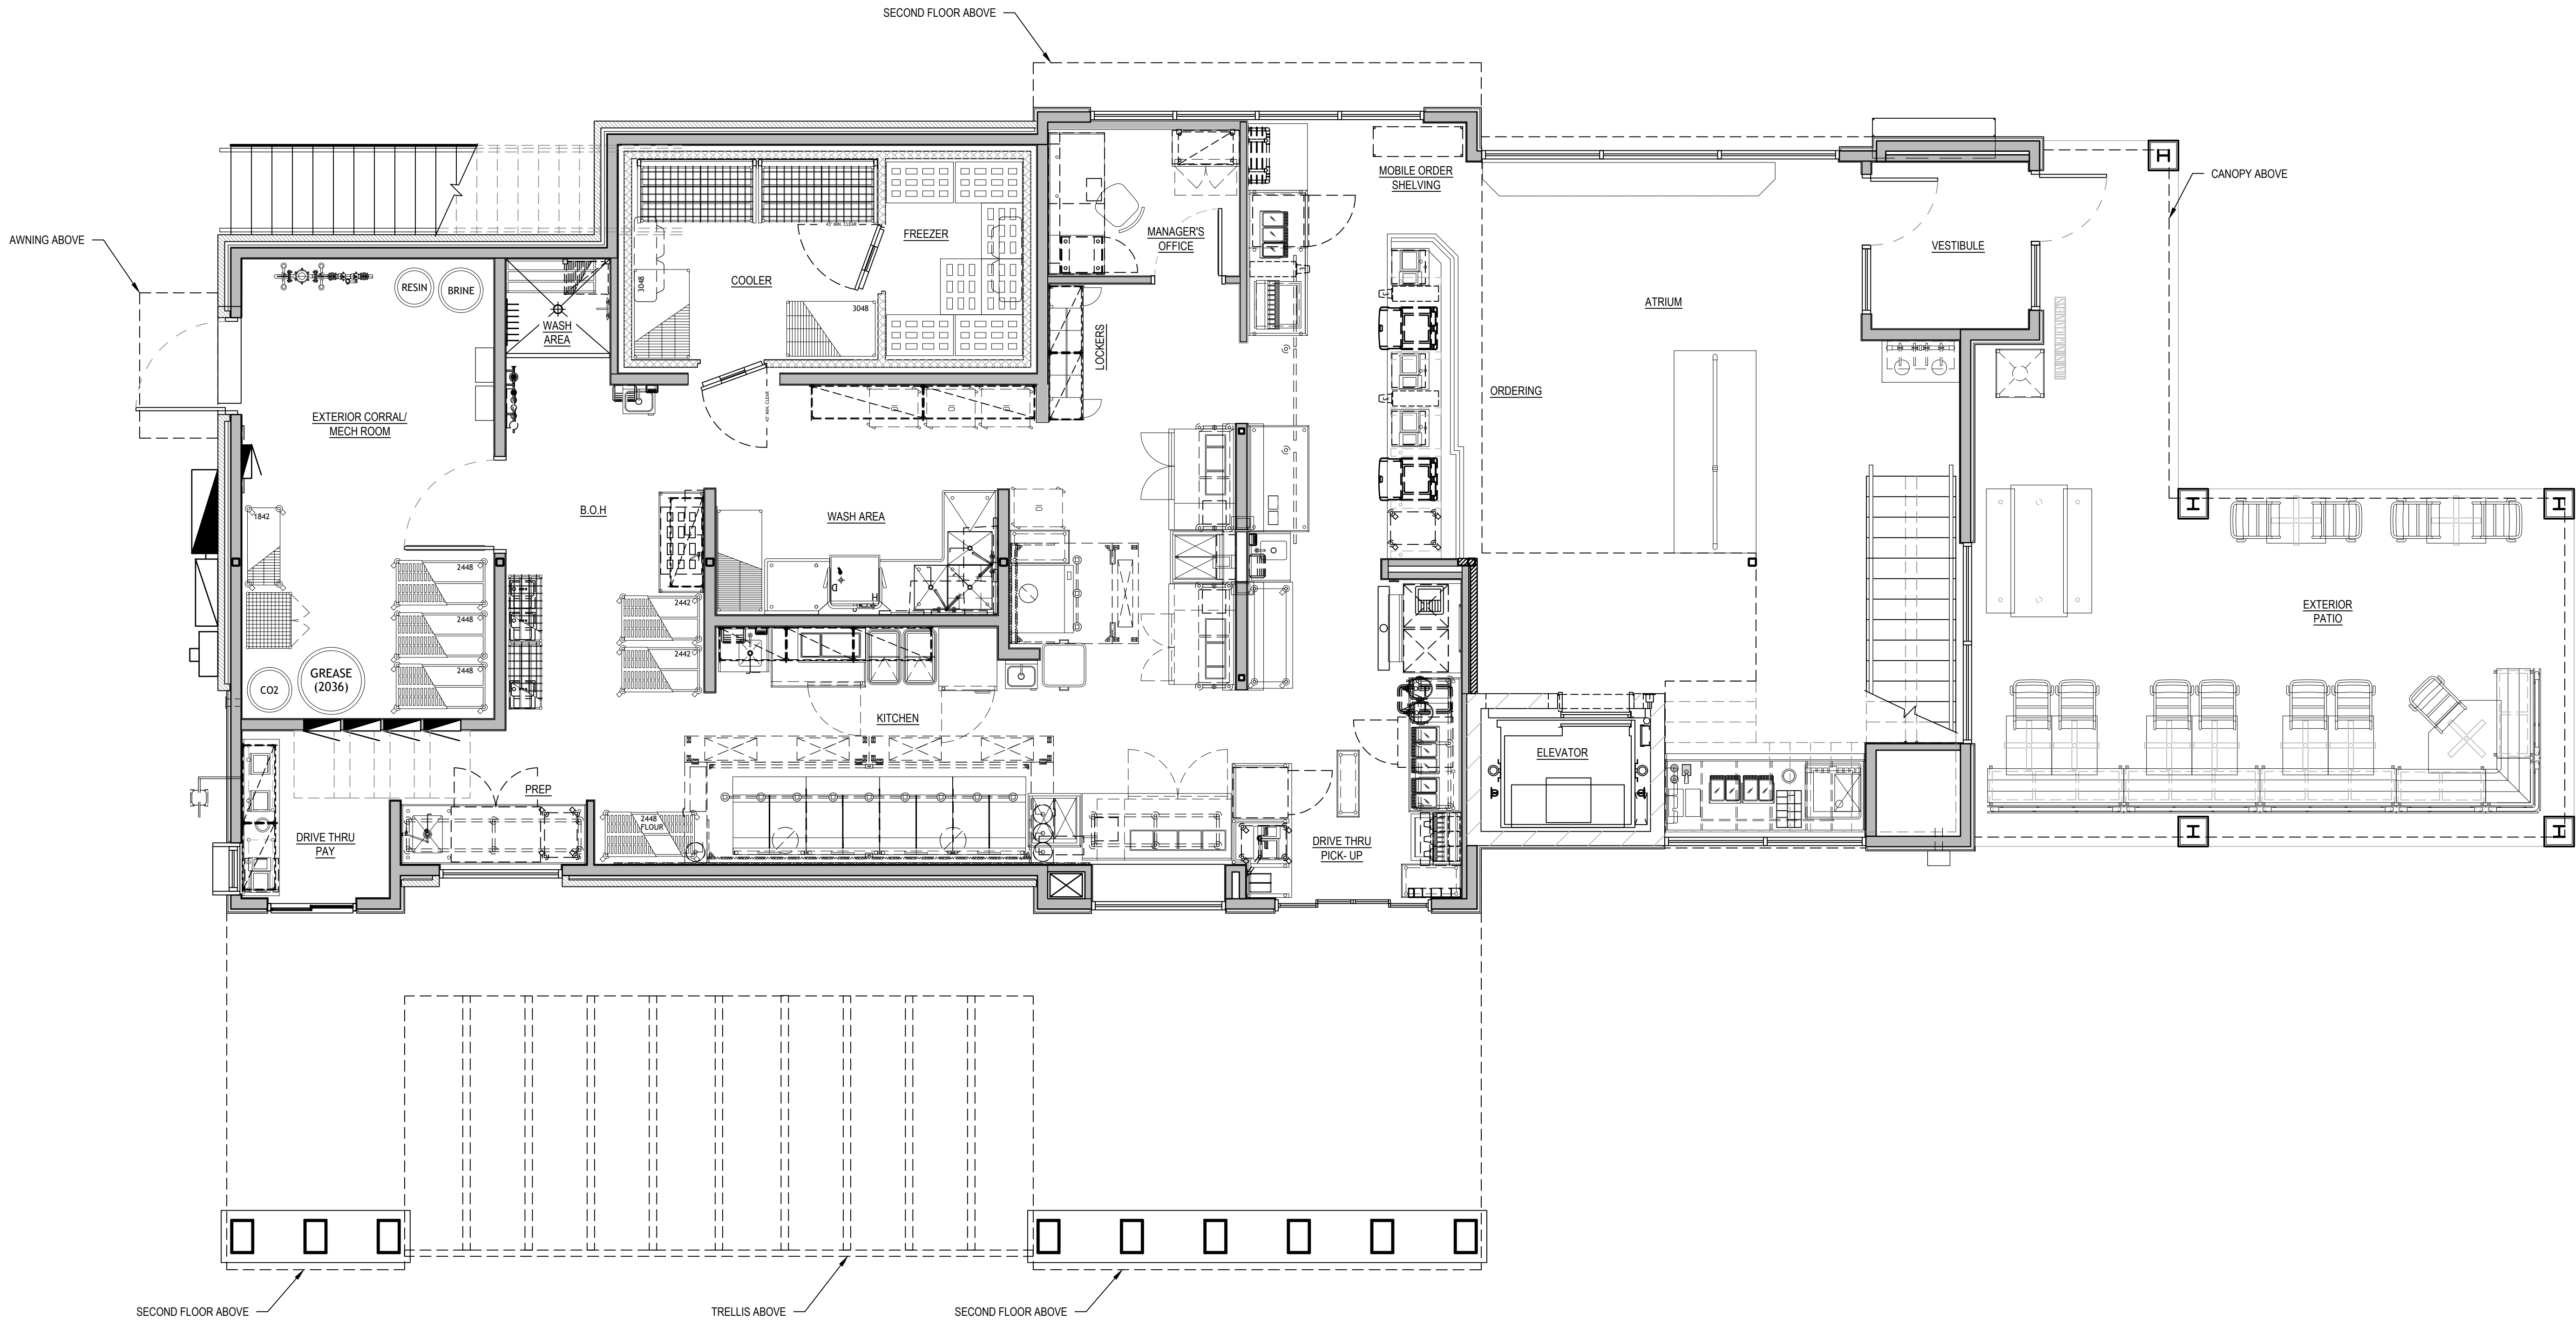

FIRST FLOOR FIXTURE PLAN
SCALE: 1/4" = 1'-0"

SEATING COUNT	
EXTERIOR	25
INTERIOR	81



PROTOTYPE NTV GROUND UP
SCHEME A

RAISING CANE'S
RESTAURANT NO.: #RC1353
7456 MINERAL POINT ROAD
MADISON, WI 53717

SHEET REVISIONS		
REV	DATE	DESCRIPTION
1	11.18.25	DESIGN UPDATES


DATE:
10.30.25

**SECOND FLOOR
FIXTURE PLAN**

SHEET NAME:

A2

SHEET NUMBER:

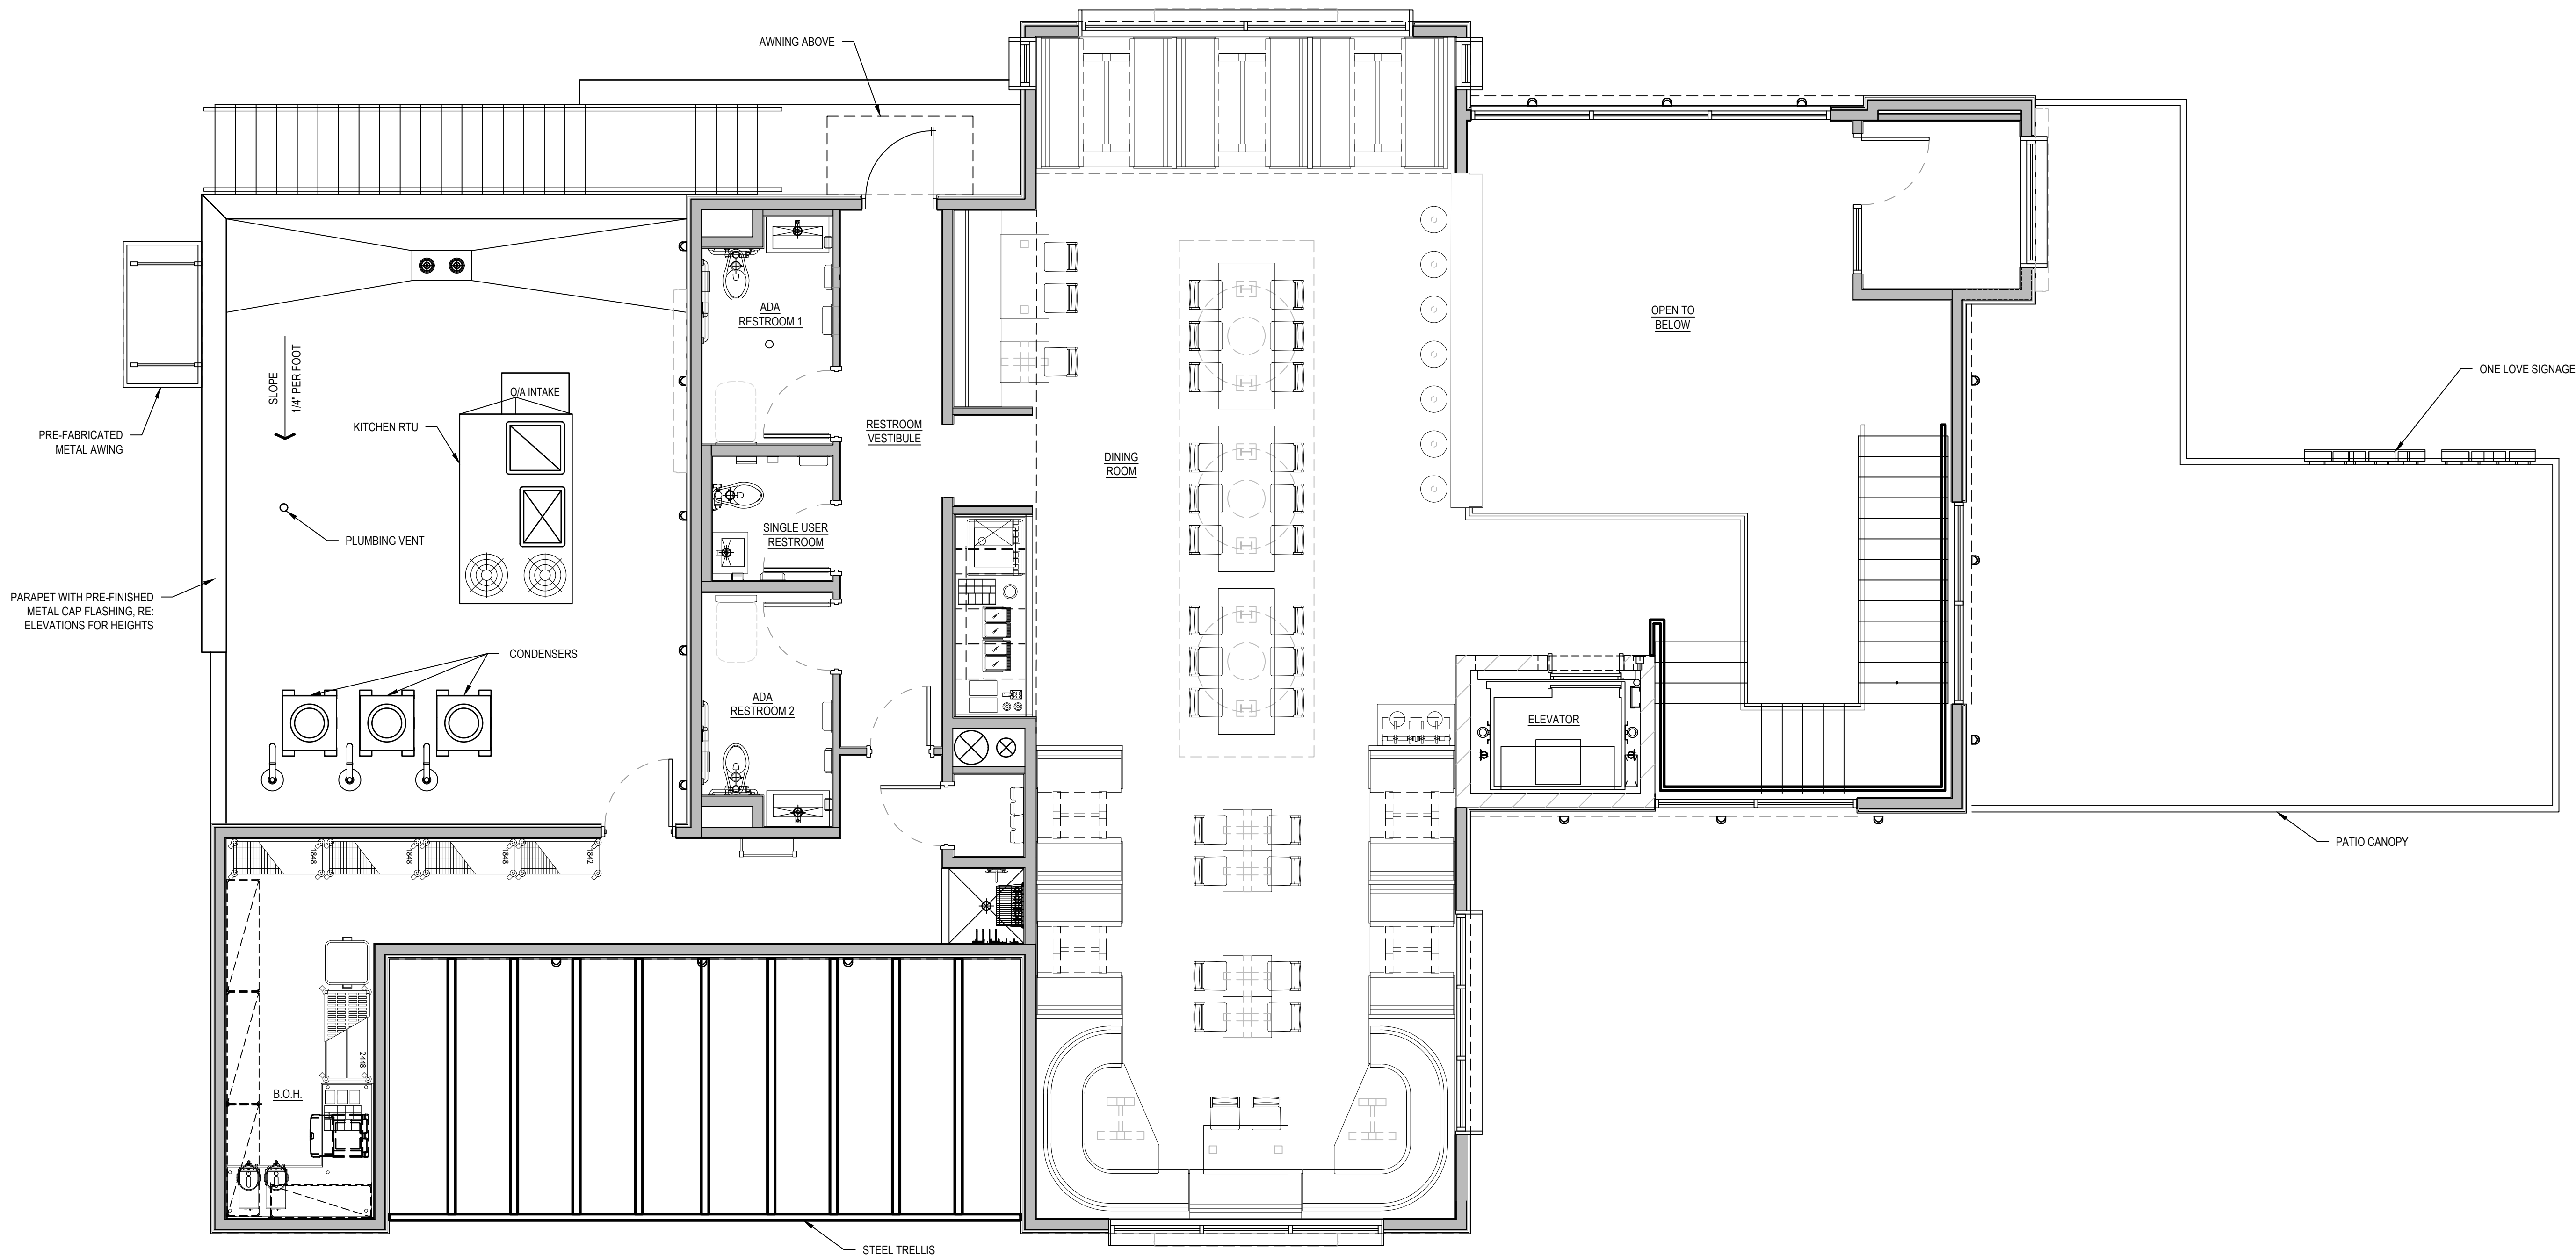

SECOND FLOOR FIXTURE PLAN
SCALE: 1/4" = 1'-0"

SEATING COUNT	
EXTERIOR	25
INTERIOR	81