


- SIGNAGE NOTES:**
1. ALL SIGNS SHALL BE FABRICATED AND INSTALLED IN ACCORDANCE WITH THE MANUAL ON UNIFORM TRAFFIC CONTROL DEVICES.
 2. SIGNS SHALL BE A DISTANCE OF 7' FROM GROUND LEVEL TO THE BOTTOM OF THE SIGN MOUNTED ON THE POST AND LOCATED 3' BEHIND THE BACK OF CURB.
 3. STREET NAME SIGNS SHALL HAVE WHITE LETTERS AND GREEN BACKGROUND.
 4. SIGN POSTS SHALL BE 2-3/8" O.D., GALVANIZED 10 FT LONG, 13 GAUGE, AND 0.095 WALL THICKNESS. MOUNT SIGN AT TOP OF THE POST, AND INSTALL POSTS 3' DEEP AND MIX 1/2 BAG OF 80 LB SAKRETE CONCRETE, POURING IT AROUND THE POST BELOW THE GROUND BEFORE COVERING WITH 8" OF TOPSOIL.

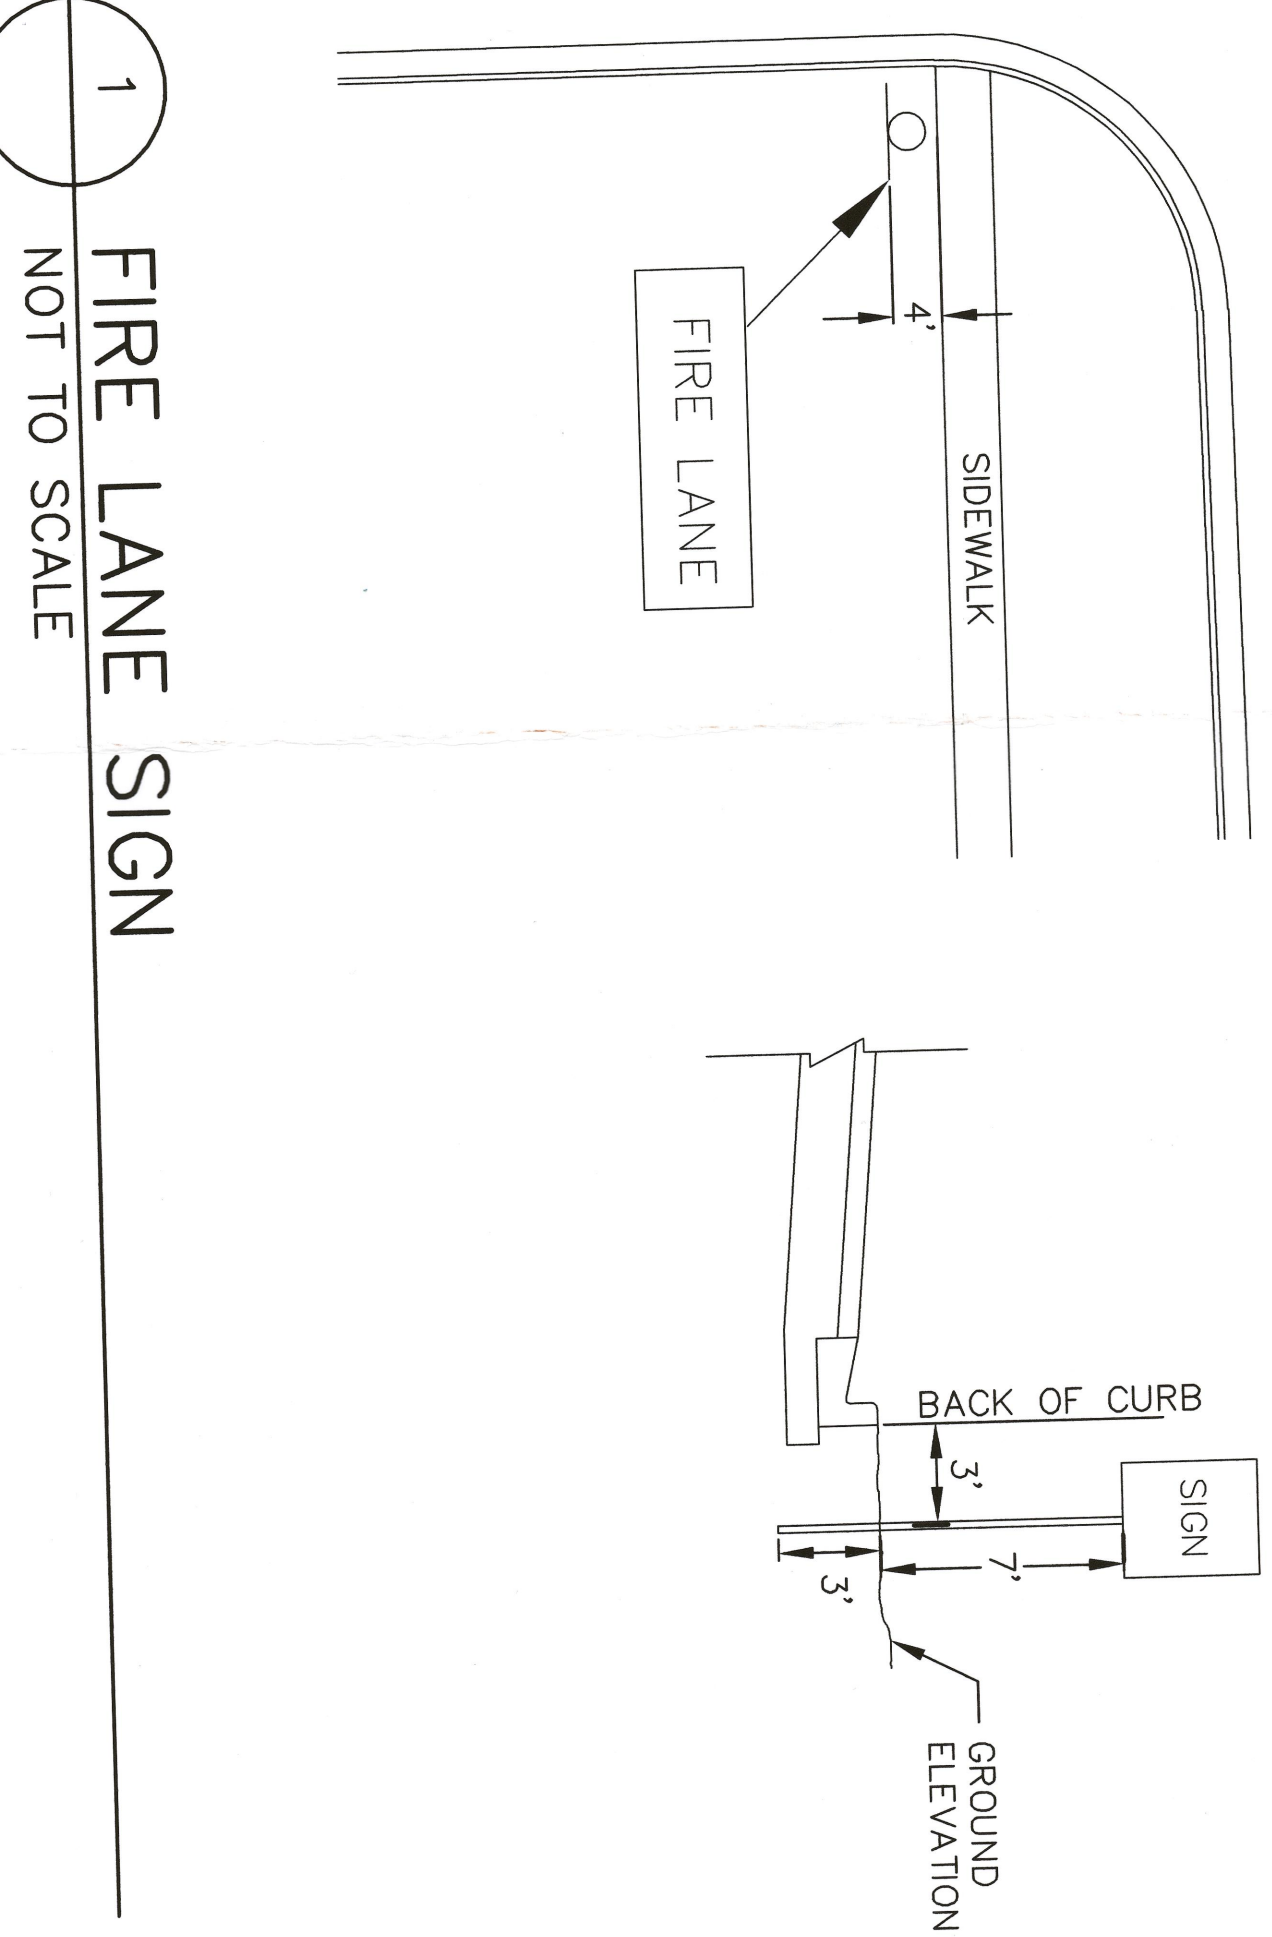


1 FIRE LANE SIGN
NOT TO SCALE

Fire Apparatus Plan
Exact Sciences Campus
1 Exact Lane, 640 & 650 Forward Drive
Madison, Dane County, WI

REVISIONS			REVISIONS		
NO.	DATE	REMARKS	NO.	DATE	REMARKS


SCALE	AS SHOWN
DATE	10/23/2018
DRAWN	CMC
CHECKED	JAM
PROJECT NO.	170172
SHEET NO.	1 OF 1
DWG. NO.	

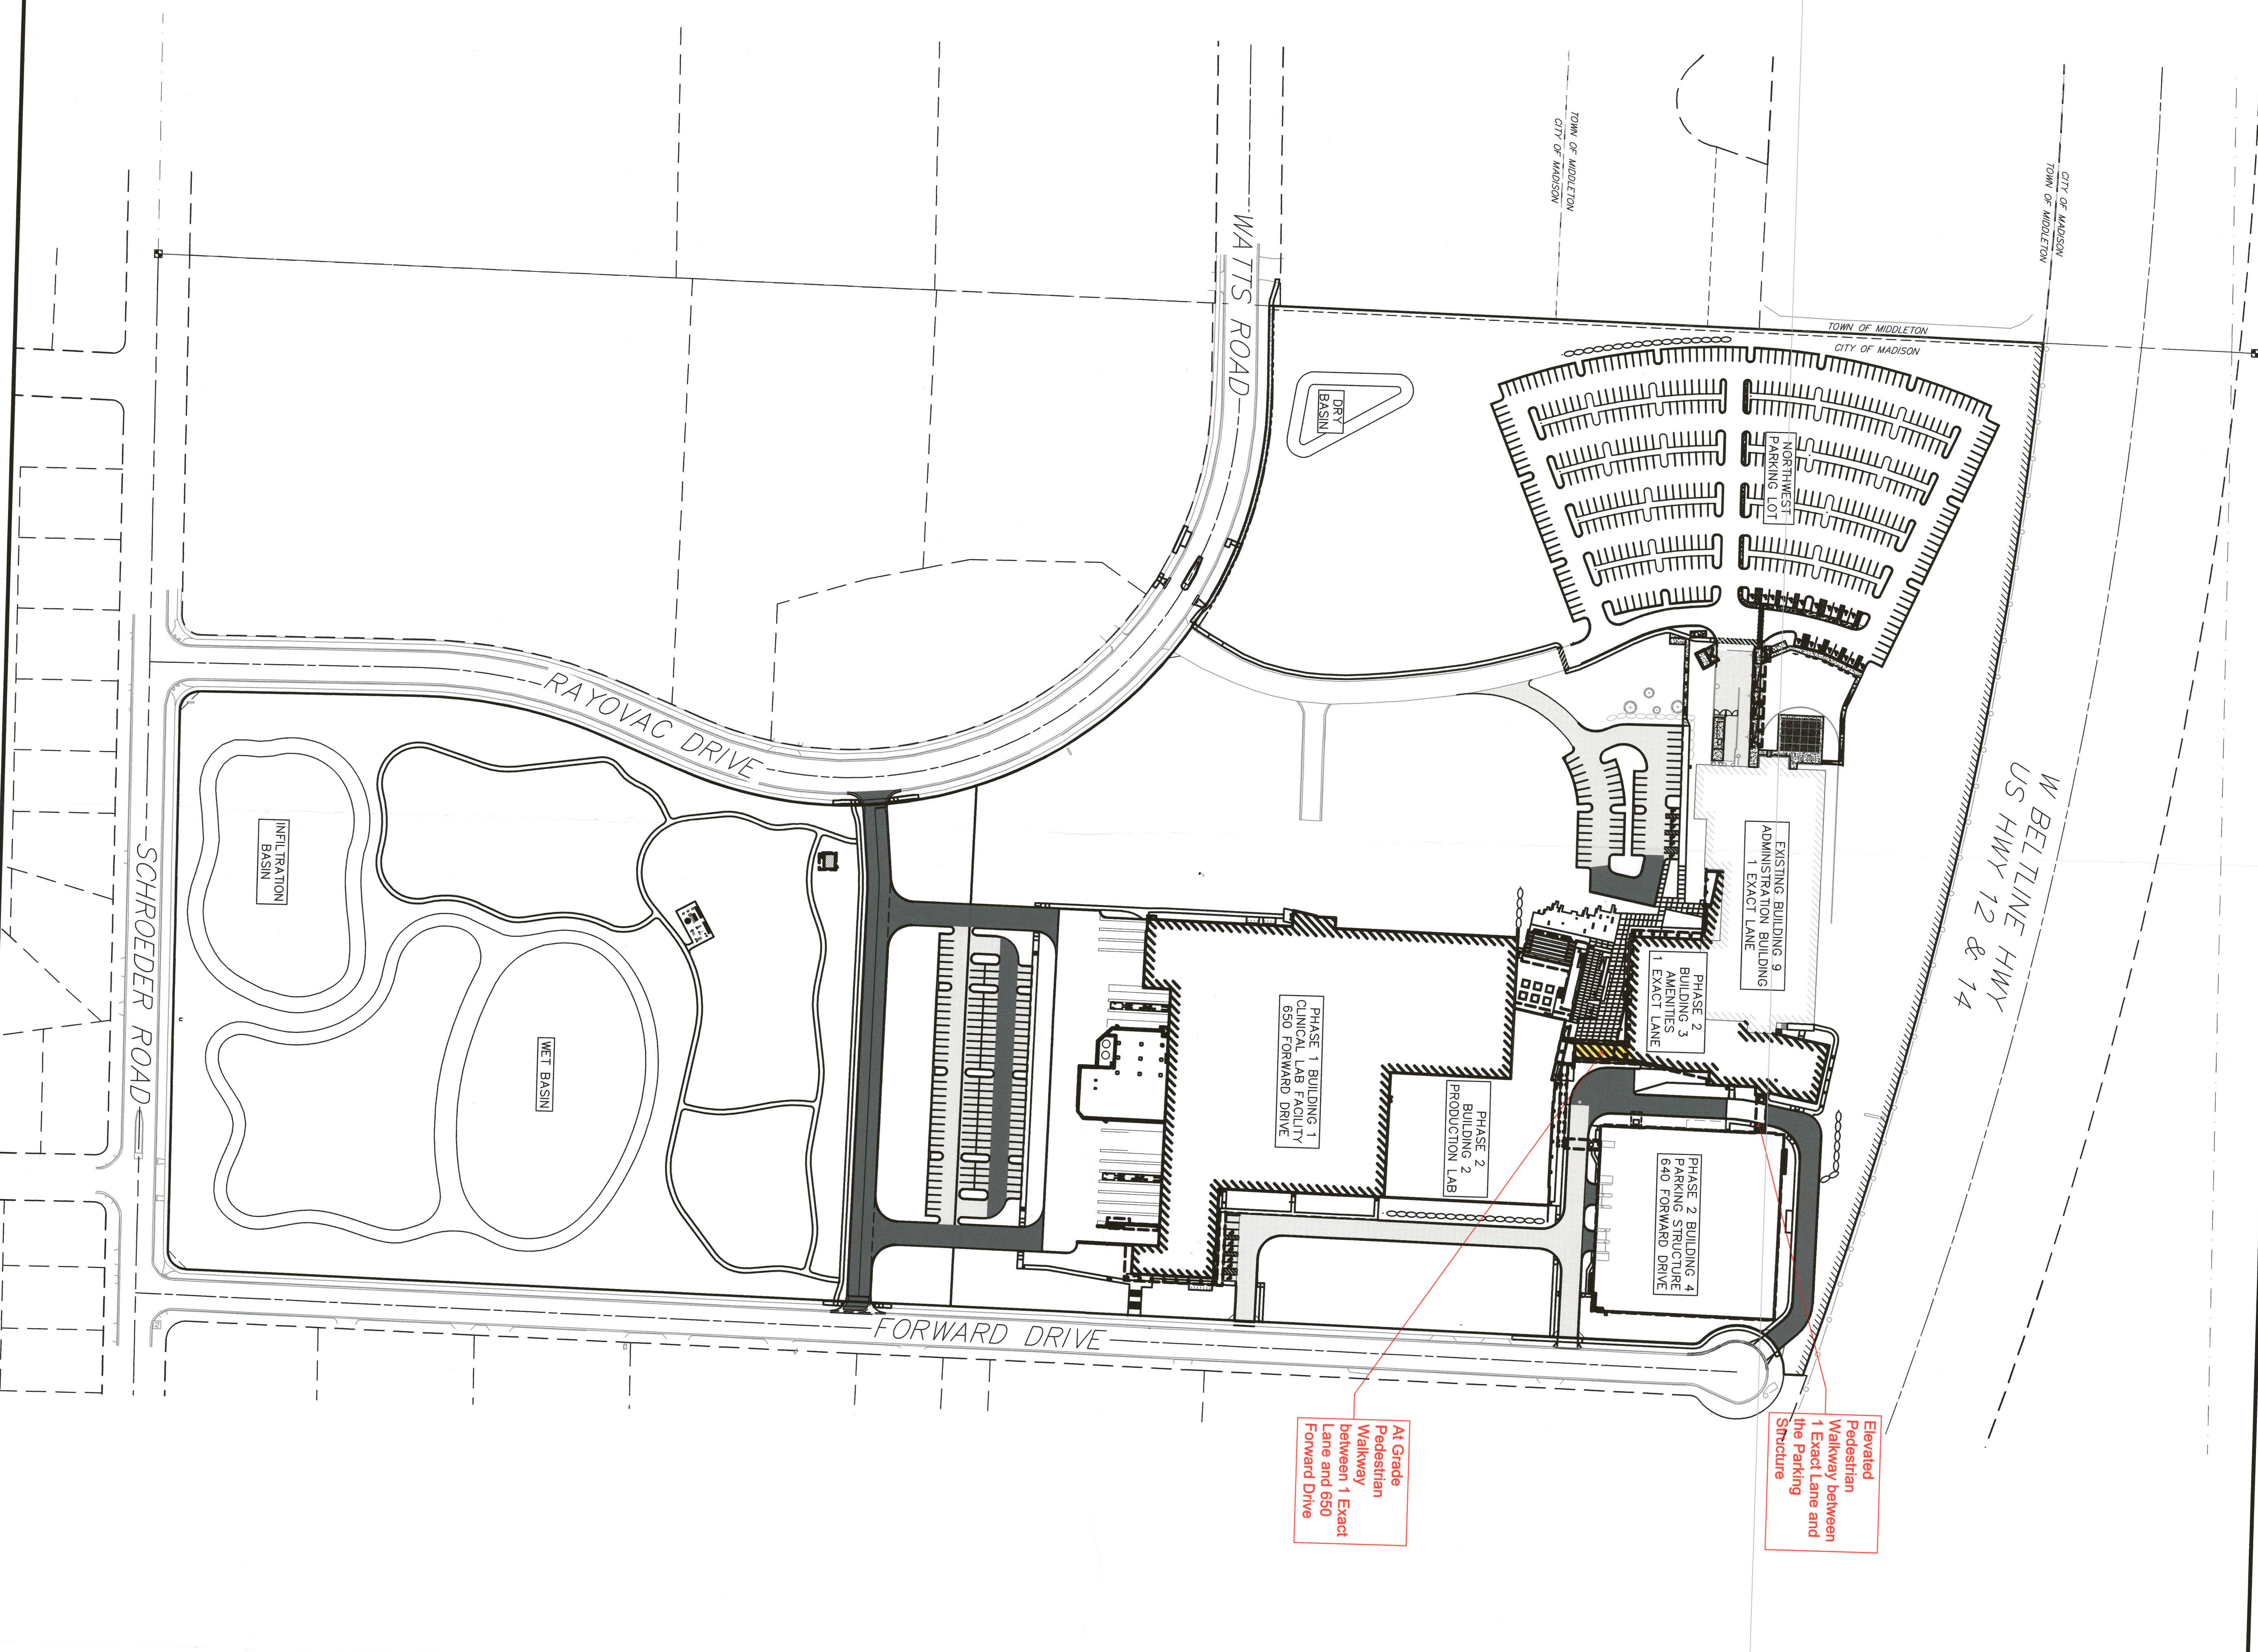

Elevated Pedestrian Walkway between 1 Exact Lane and the Parking Structure

At Grade Pedestrian Walkway between 1 Exact Lane and 650 Forward Drive

SITE PLAN LEGEND
 PROPERTY BOUNDARY
 CURB AND GUTTER (REVERSE CURB HATCHED)
 REMAINING WALL

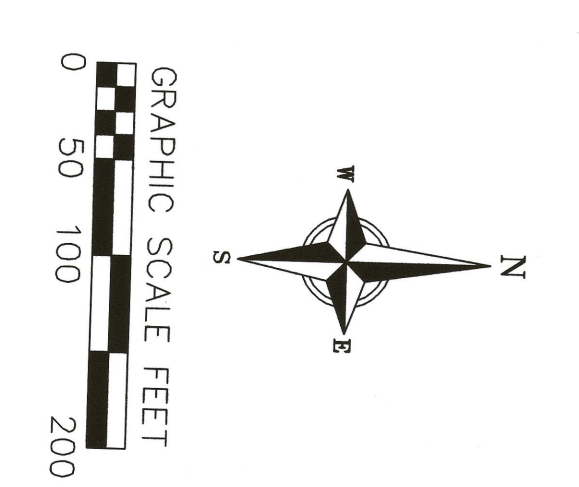

NOT FOR CONSTRUCTION

REVISIONS		REVISIONS			
NO.	DATE	REMARKS	NO.	DATE	REMARKS

SCALE: AS SHOWN
 DATE: 08/15/2018
 DESIGNER: JZAM
 CHECKED: JZAM
 PROJECT NO.: 170172
 SHEET: 1 OF 1
 DWG. NO.:

Overall Site Plan
 Exact Sciences Campus
 1 Exact Lane, 640 & 650 Forward Drive
 Madison, Dane County, Wisconsin