

SEGOE ROAD


BUS STOP

NEW CONCRETE DRIVE
APRON, SEE 2/C-11



1 SITE PLAN
C-11 SCALE: 1" = 20' - 0"
0 10' 20' 40'-0"
SCALE 1" = 20'-0"




ODANA ROAD
No. 7 WDL 9-22-10 Passoub

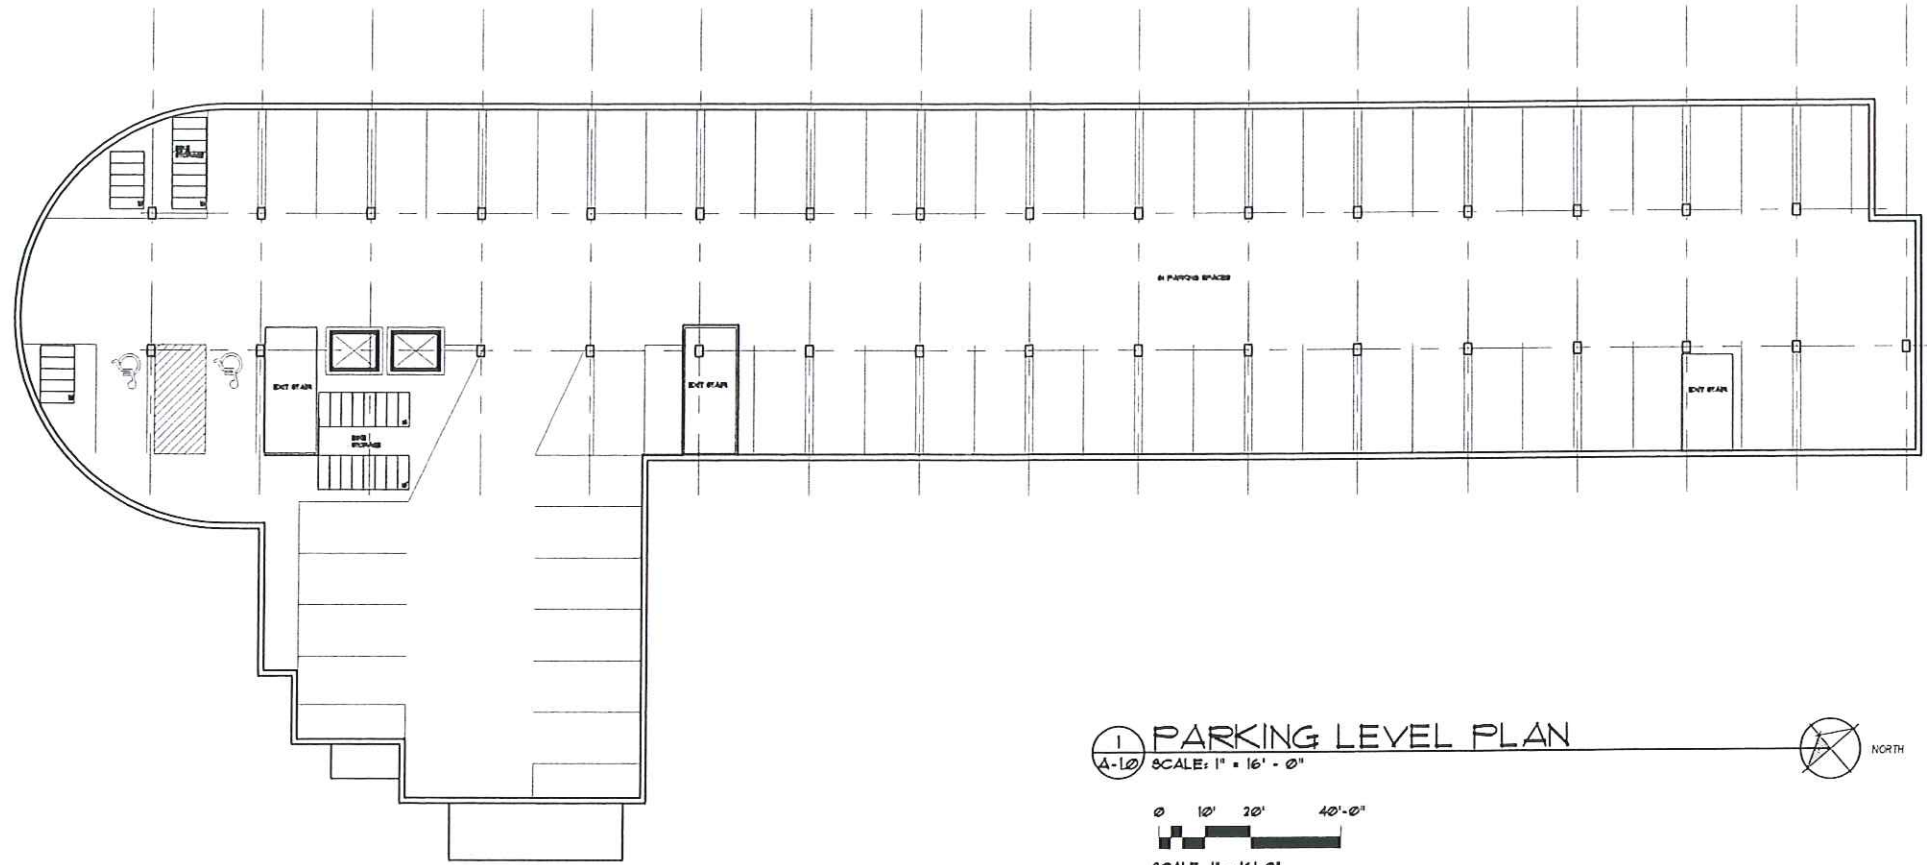

1 PARKING LEVEL PLAN
A-10 SCALE: 1" = 16'-0"

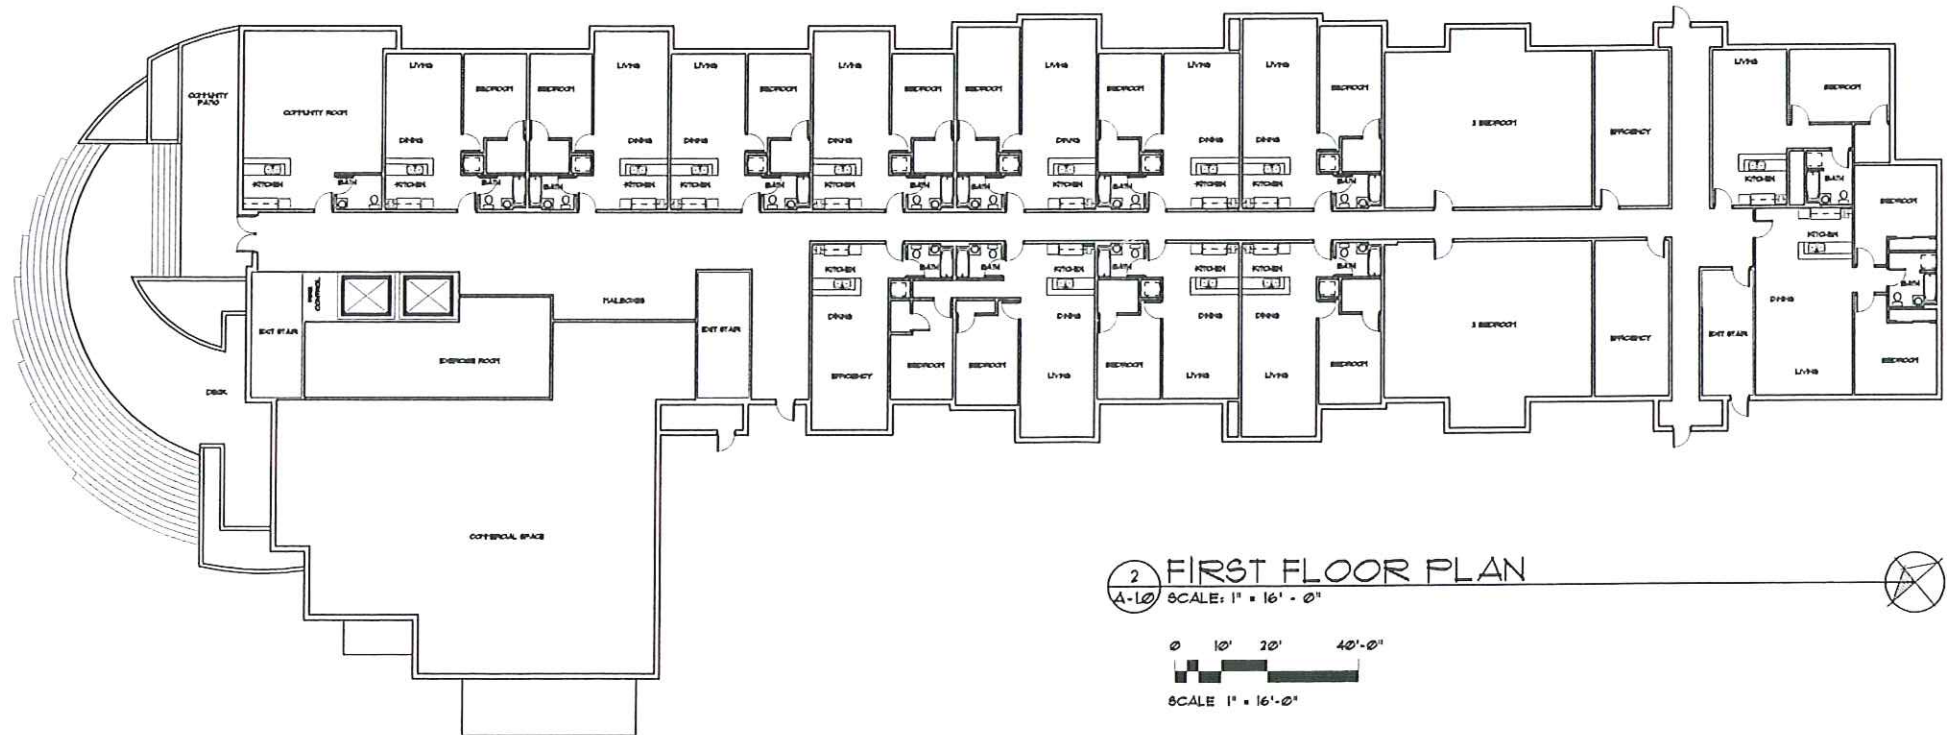 

2 FIRST FLOOR PLAN
A-10 SCALE: 1" = 16'-0"

 

REV DATE

XXX

COPYRIGHTED DRAWING
THIS DOCUMENT OR THE INFORMATION
HEREIN IS NOT TO BE REPRODUCED,
DISTRIBUTED, USED OR DISCLOSED
EITHER IN WHOLE OR PART UNLESS
AUTHORIZED BY TJK DESIGN BUILD


PROPOSED FACILITY FOR
**SEGOE ROAD
DEVELOPMENT**
677 SOUTH SEGOE ROAD
MADISON, WISCONSIN

A-12


9.22.10




1 SECOND FLOOR PLAN
A-12 SCALE: 1" = 16'-0"

 


1 THIRD FLOOR PLAN
A-12 SCALE: 1" = 16'-0"

 

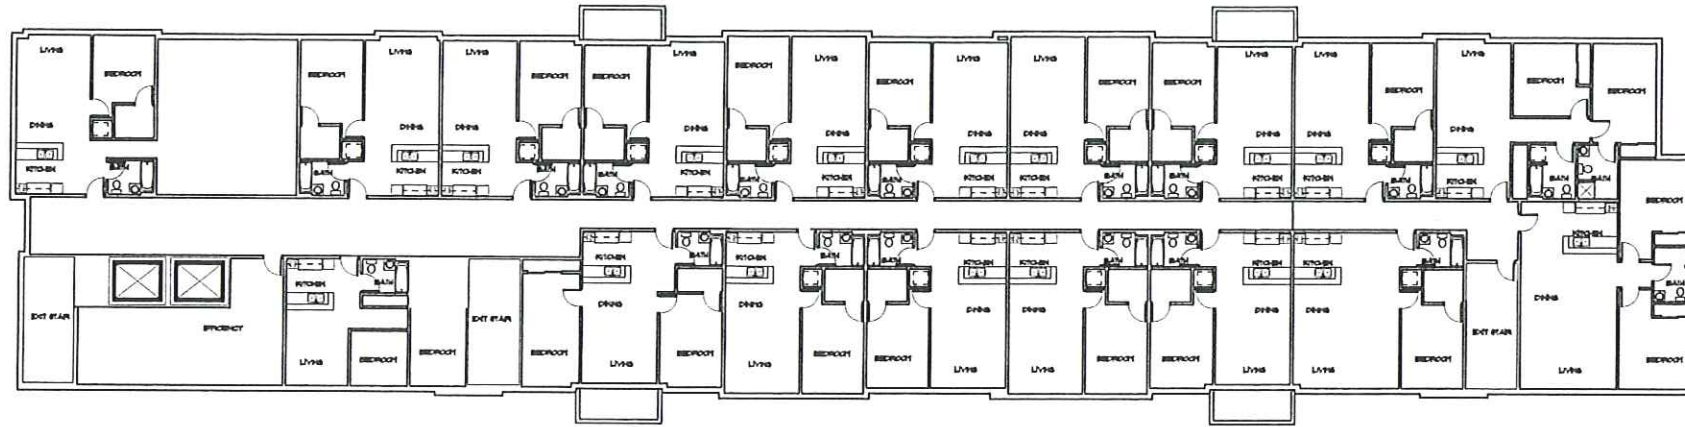

① FOURTH FLOOR PLAN
A-13 SCALE: 1" = 16'-0"

 

REV DATE

XXX

COPYRIGHTED DRAWING
THIS DOCUMENT OR THE INFORMATION
HEREIN IS NOT TO BE REPRODUCED
DISTRIBUTED, USED OR DISCLOSED
EITHER IN WHOLE OR PART UNLESS
AUTHORIZED BY TJK DESIGN BUILD


PROPOSED FACILITY FOR:
**SEGOE ROAD
DEVELOPMENT**
6711 SOUTH SEGOE ROAD
MADISON, WISCONSIN

A-13


REV DATE

XXX


COPYRIGHTED DRAWING
THIS DOCUMENT OR THE INFORMATION
HEREIN IS NOT TO BE REPRODUCED
DISTRIBUTED, USED OR DISCLOSED
EITHER IN WHOLE OR PART UNLESS
AUTHORIZED BY TJK DESIGN BUILD

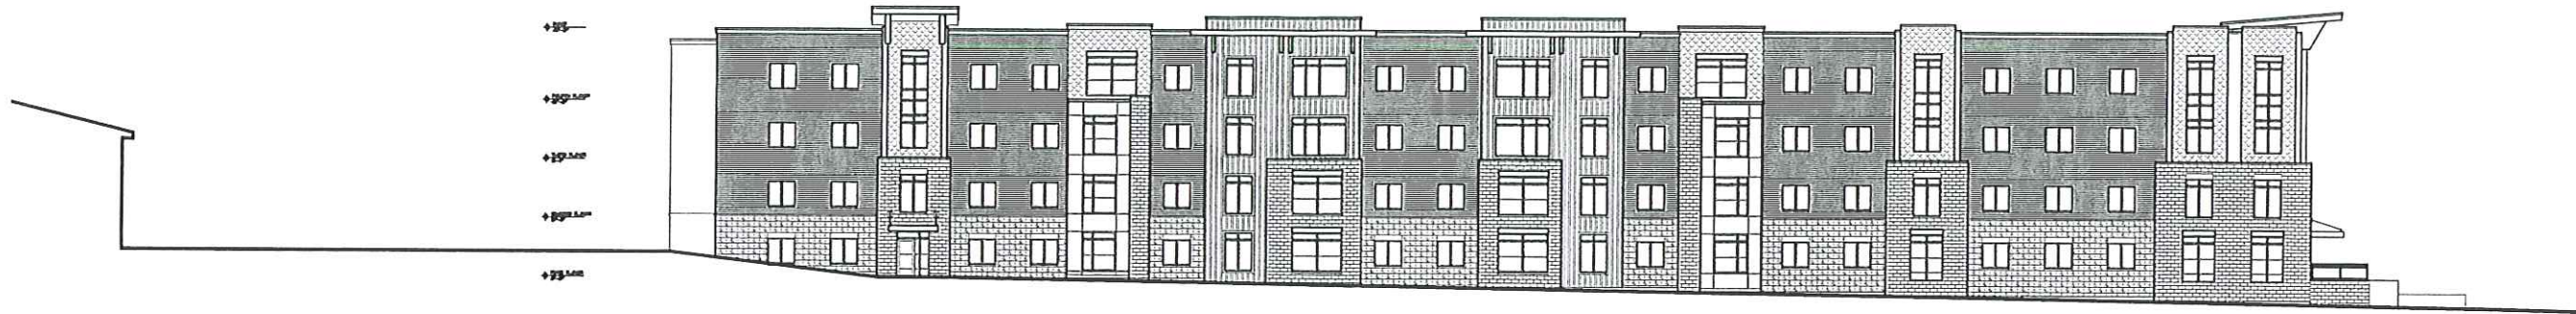


1 NORTHWEST ELEVATION
A-2J SCALE: 1" = 16' - 0"

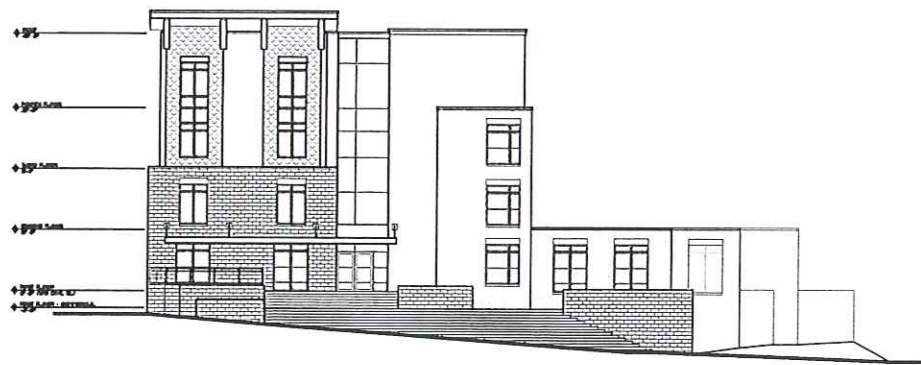

2 SOUTHEAST ELEVATION
A-2J SCALE: 1" = 16' - 0"

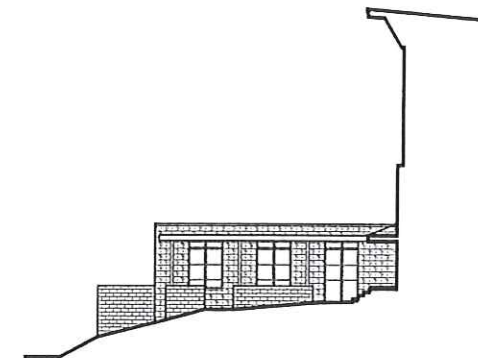

3 PARTIAL SOUTHWEST ELEVATION
A-2J SCALE: 1" = 16' - 0"

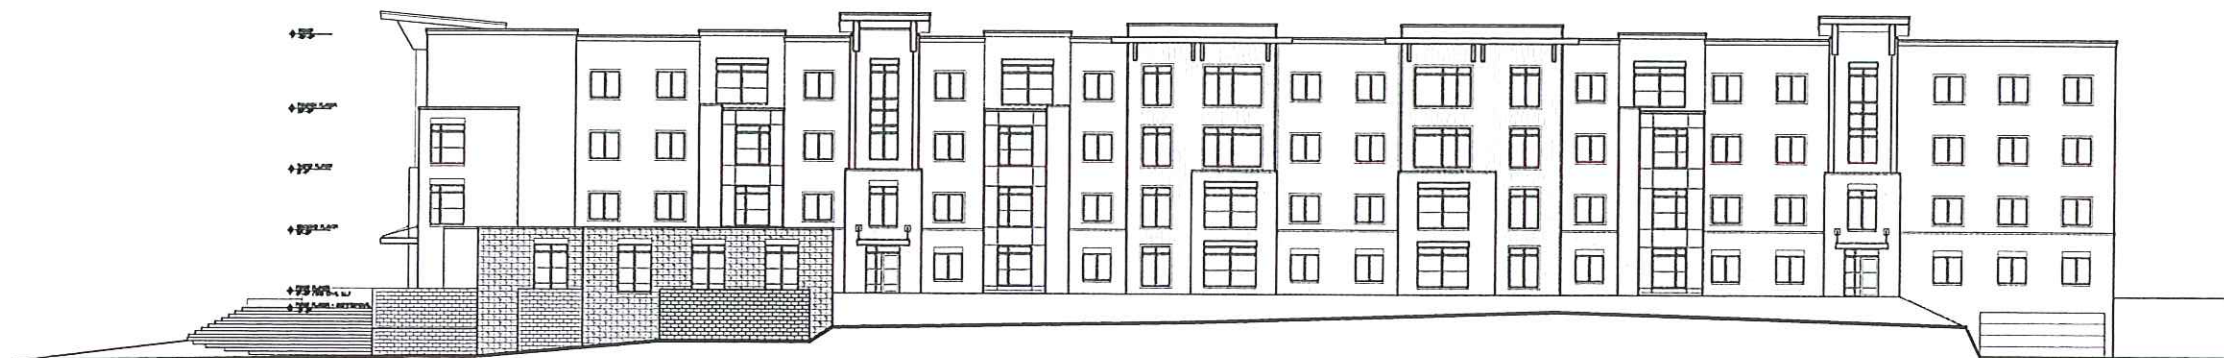

3 NORTHEAST ELEVATION
A-2J SCALE: 1" = 16' - 0"

PROPOSED FACILITY FOR:
**SEGOE ROAD
DEVELOPMENT**
611 SOUTH SEGOE ROAD
MADISON, WISCONSIN

A-2.1



