



5324 LORUTH TERRACE

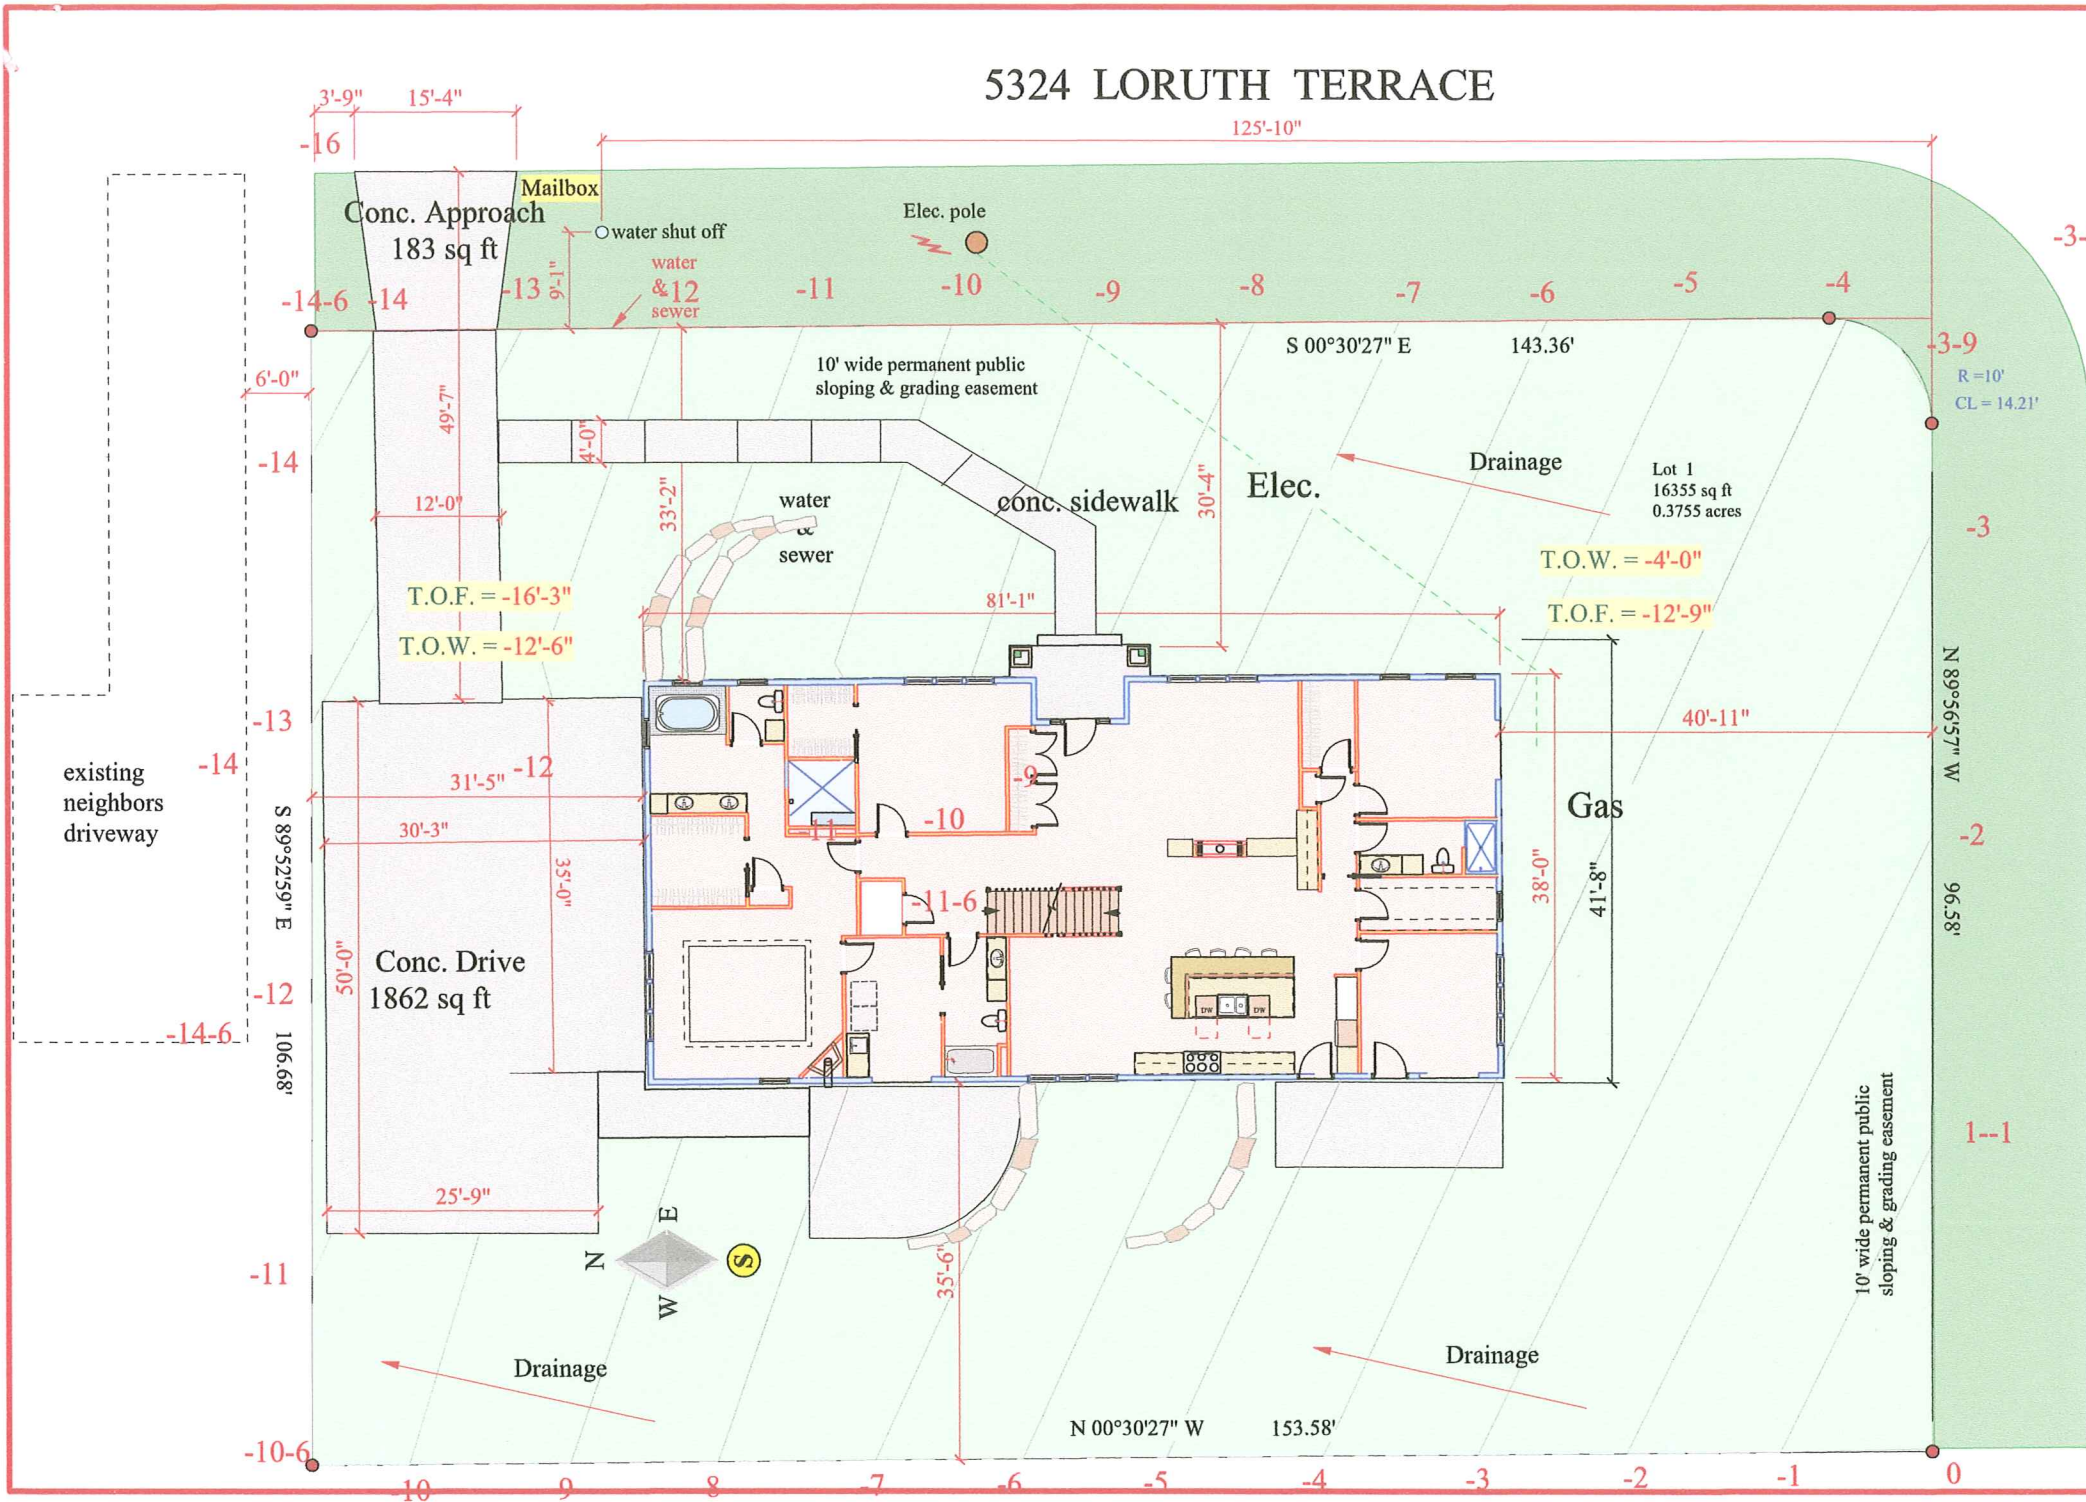

5324 Loruth Terrace
Lot 1 Madison
scale 1" = 17.5'

PLOT PLAN
0812

BLUE LINE
designs

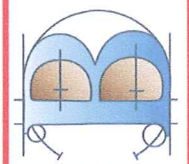



Front Elevation

Scale : 1/8" = 1'0" 01/07/13

PLAN No.
0812

STONE VENEER

ADDRESS BLOCK

STONE VENEER - 860 sq ft
Limestone sill

SHINGLES: Owens Corning Arch. Grade
Oakridge 30-

ANDERSEN WINDOWS : Sandtone Window Grills
white hardware & screens

DRIP EDGE : Quality Edge -

GUTTERS : Reynolds -

10" ALUM. FACIA : Quality Edge -

DOWNSPOUTS: Reynolds -

ALUM. SOFFIT : Quality Edge -


SIDING : LP Smart Side wd texture


GARAGE DOORS : (match siding)

OUTSIDE CORNERS : 4" Vinyl: Wolverine-


ENTRY DOOR :

BLUE LINE
designs

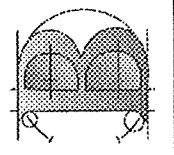

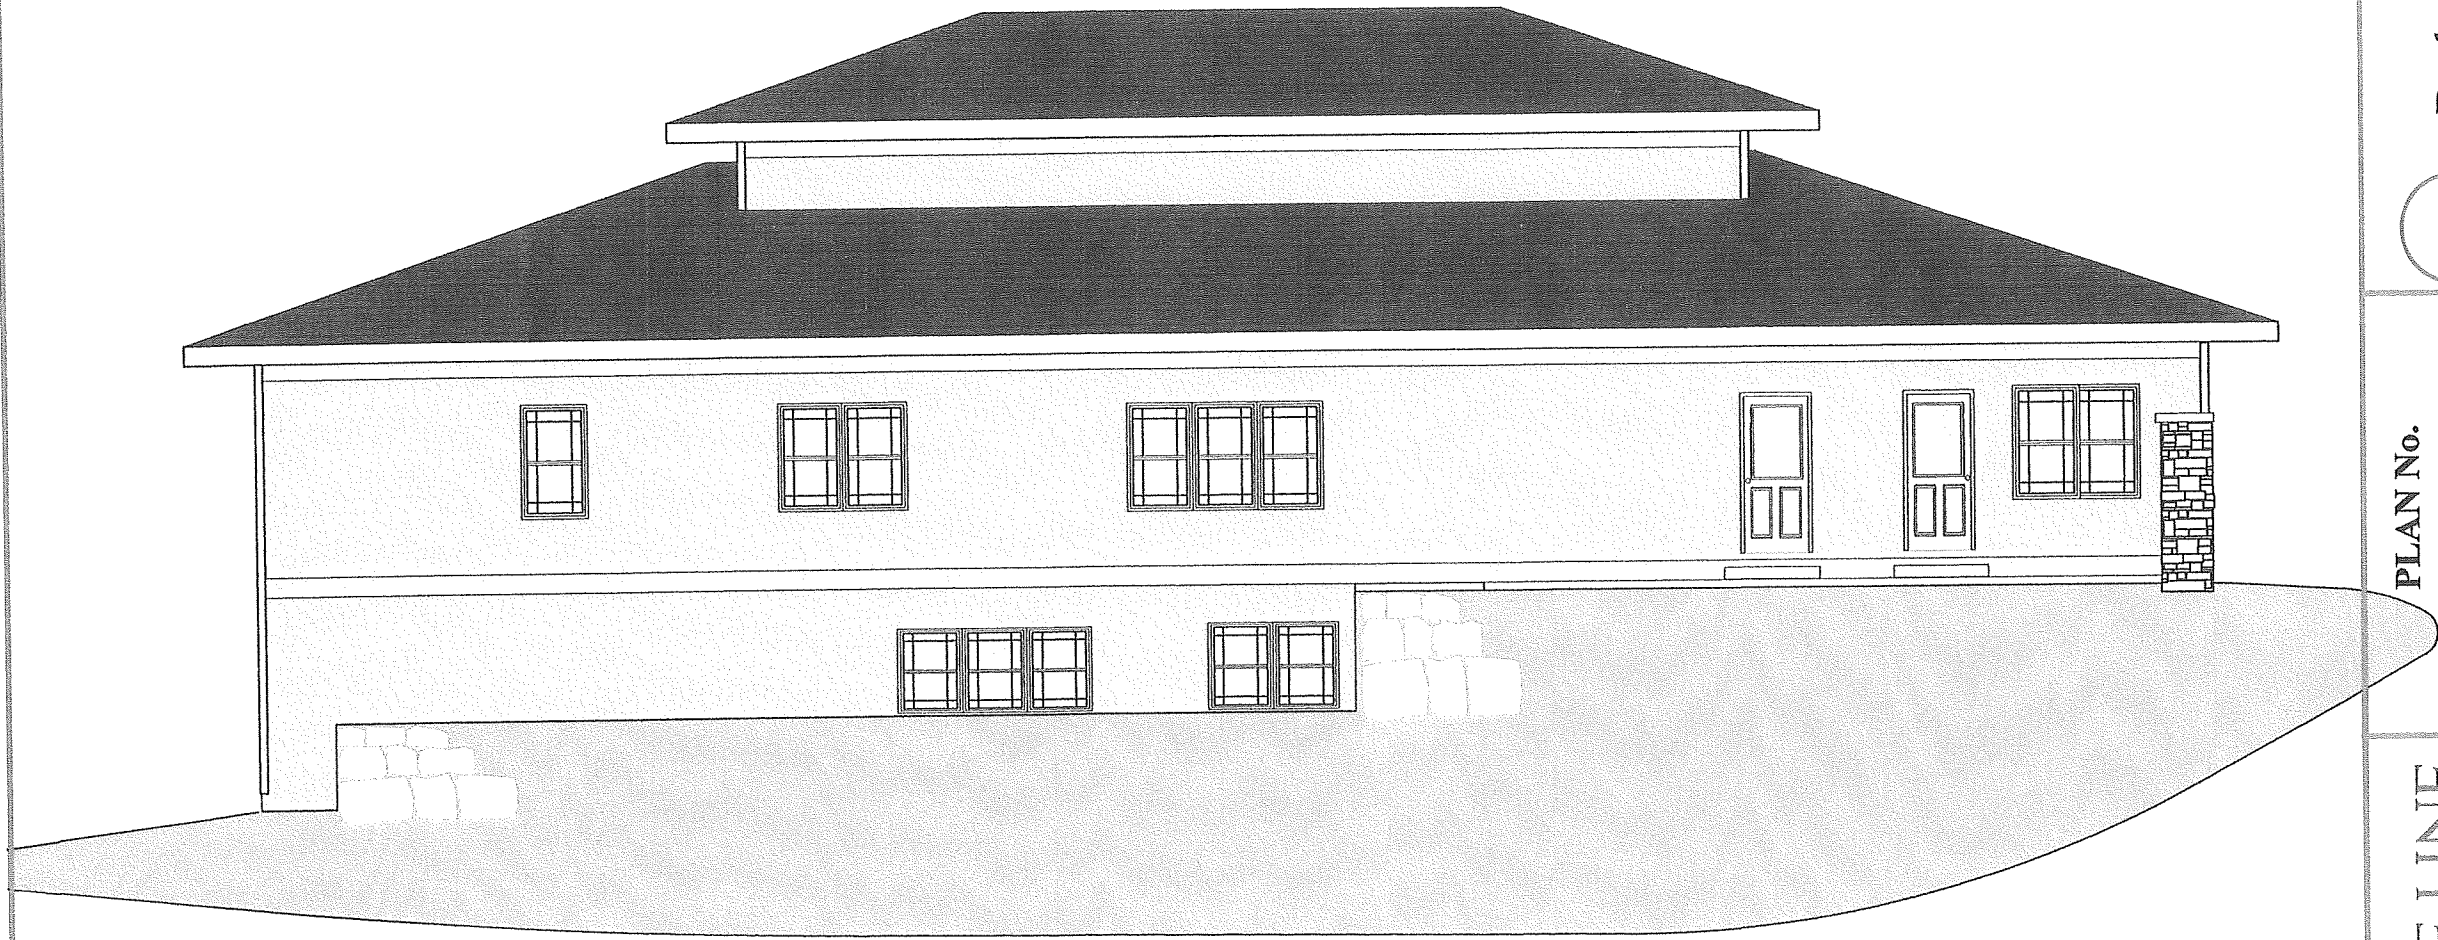


Option A

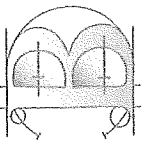

BLUE LINE
d e s i g n s



PLAN No.
0812

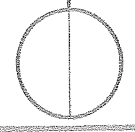

Back Elevation


Scale : 1/8" = 1'0"

04/19/12

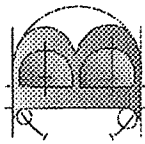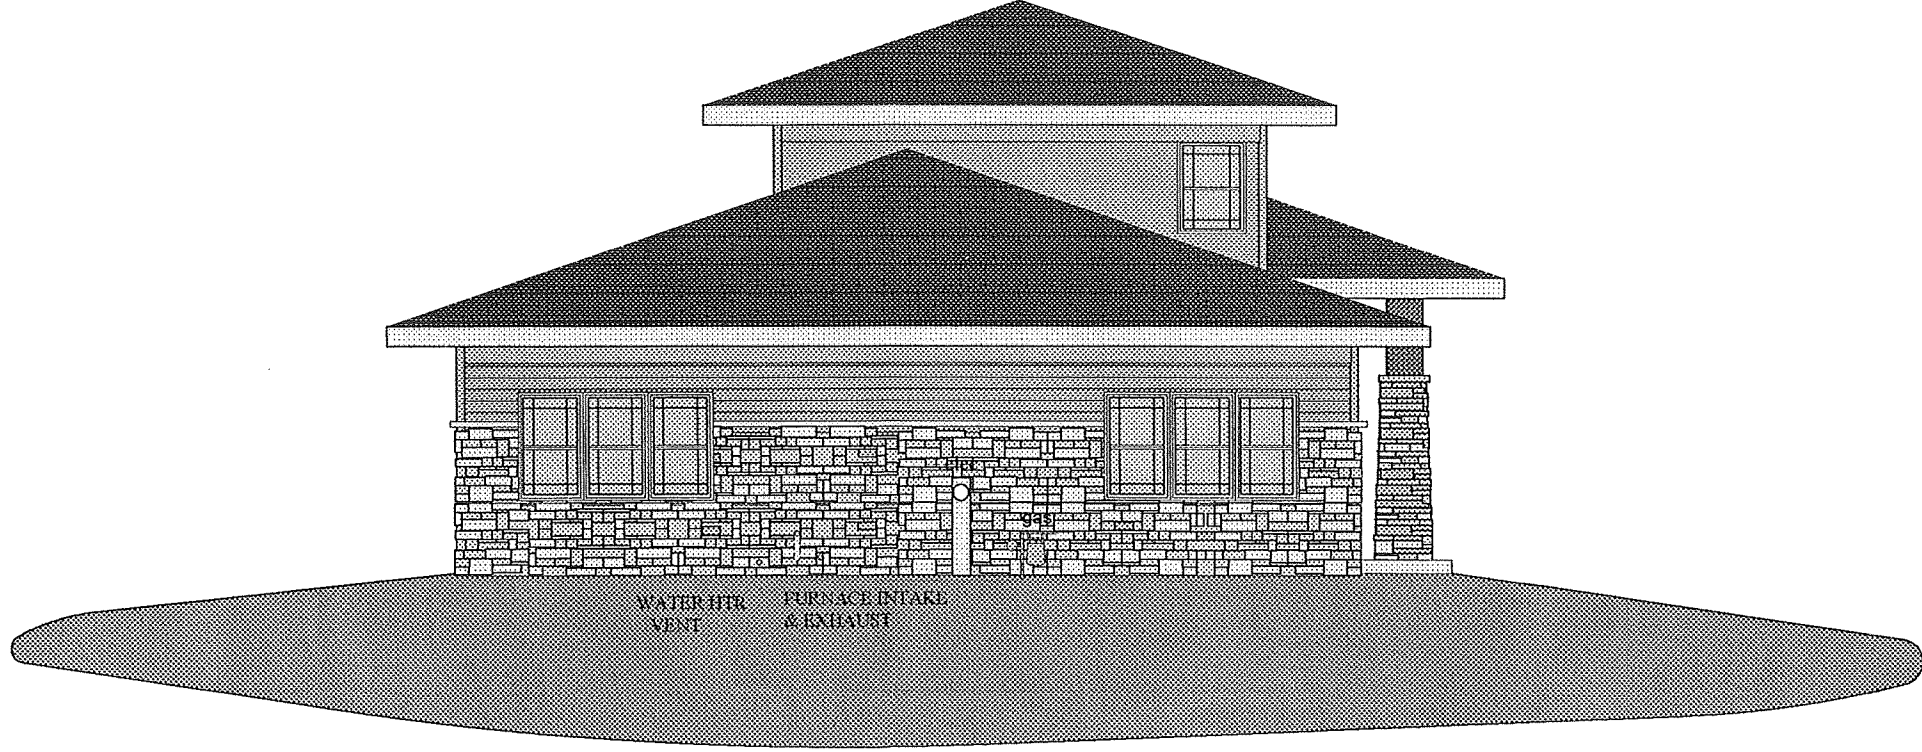

BLUE LINE
d e s i g n s



PLAN No.
0812

 

Left Elevation


Scale : 1/8" = 1'0"

01/07/13

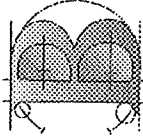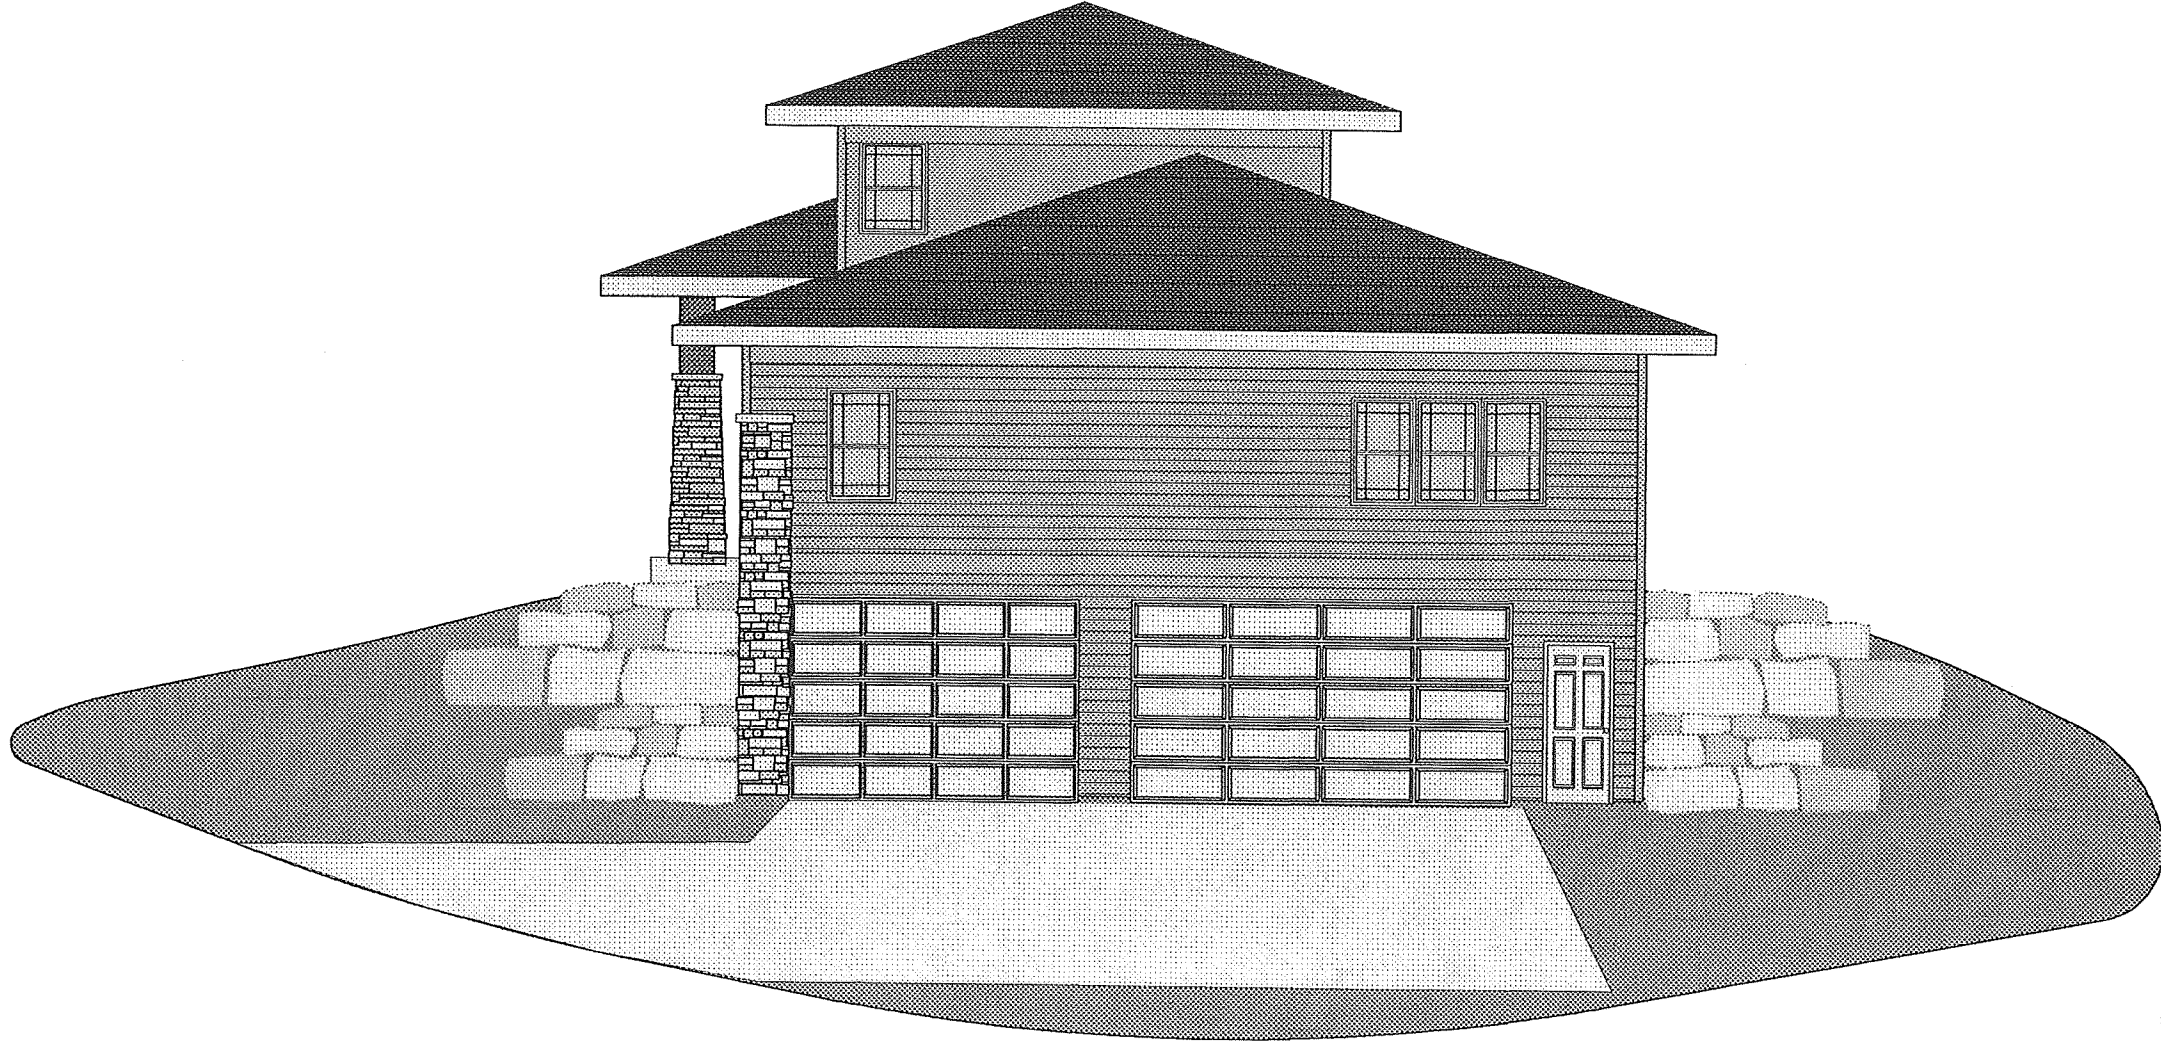

BLUE LINE
d e s i g n s


PLAN No.
0812

 

Right Elevation

Scale 1/8" = 1'-0"

01/07/13

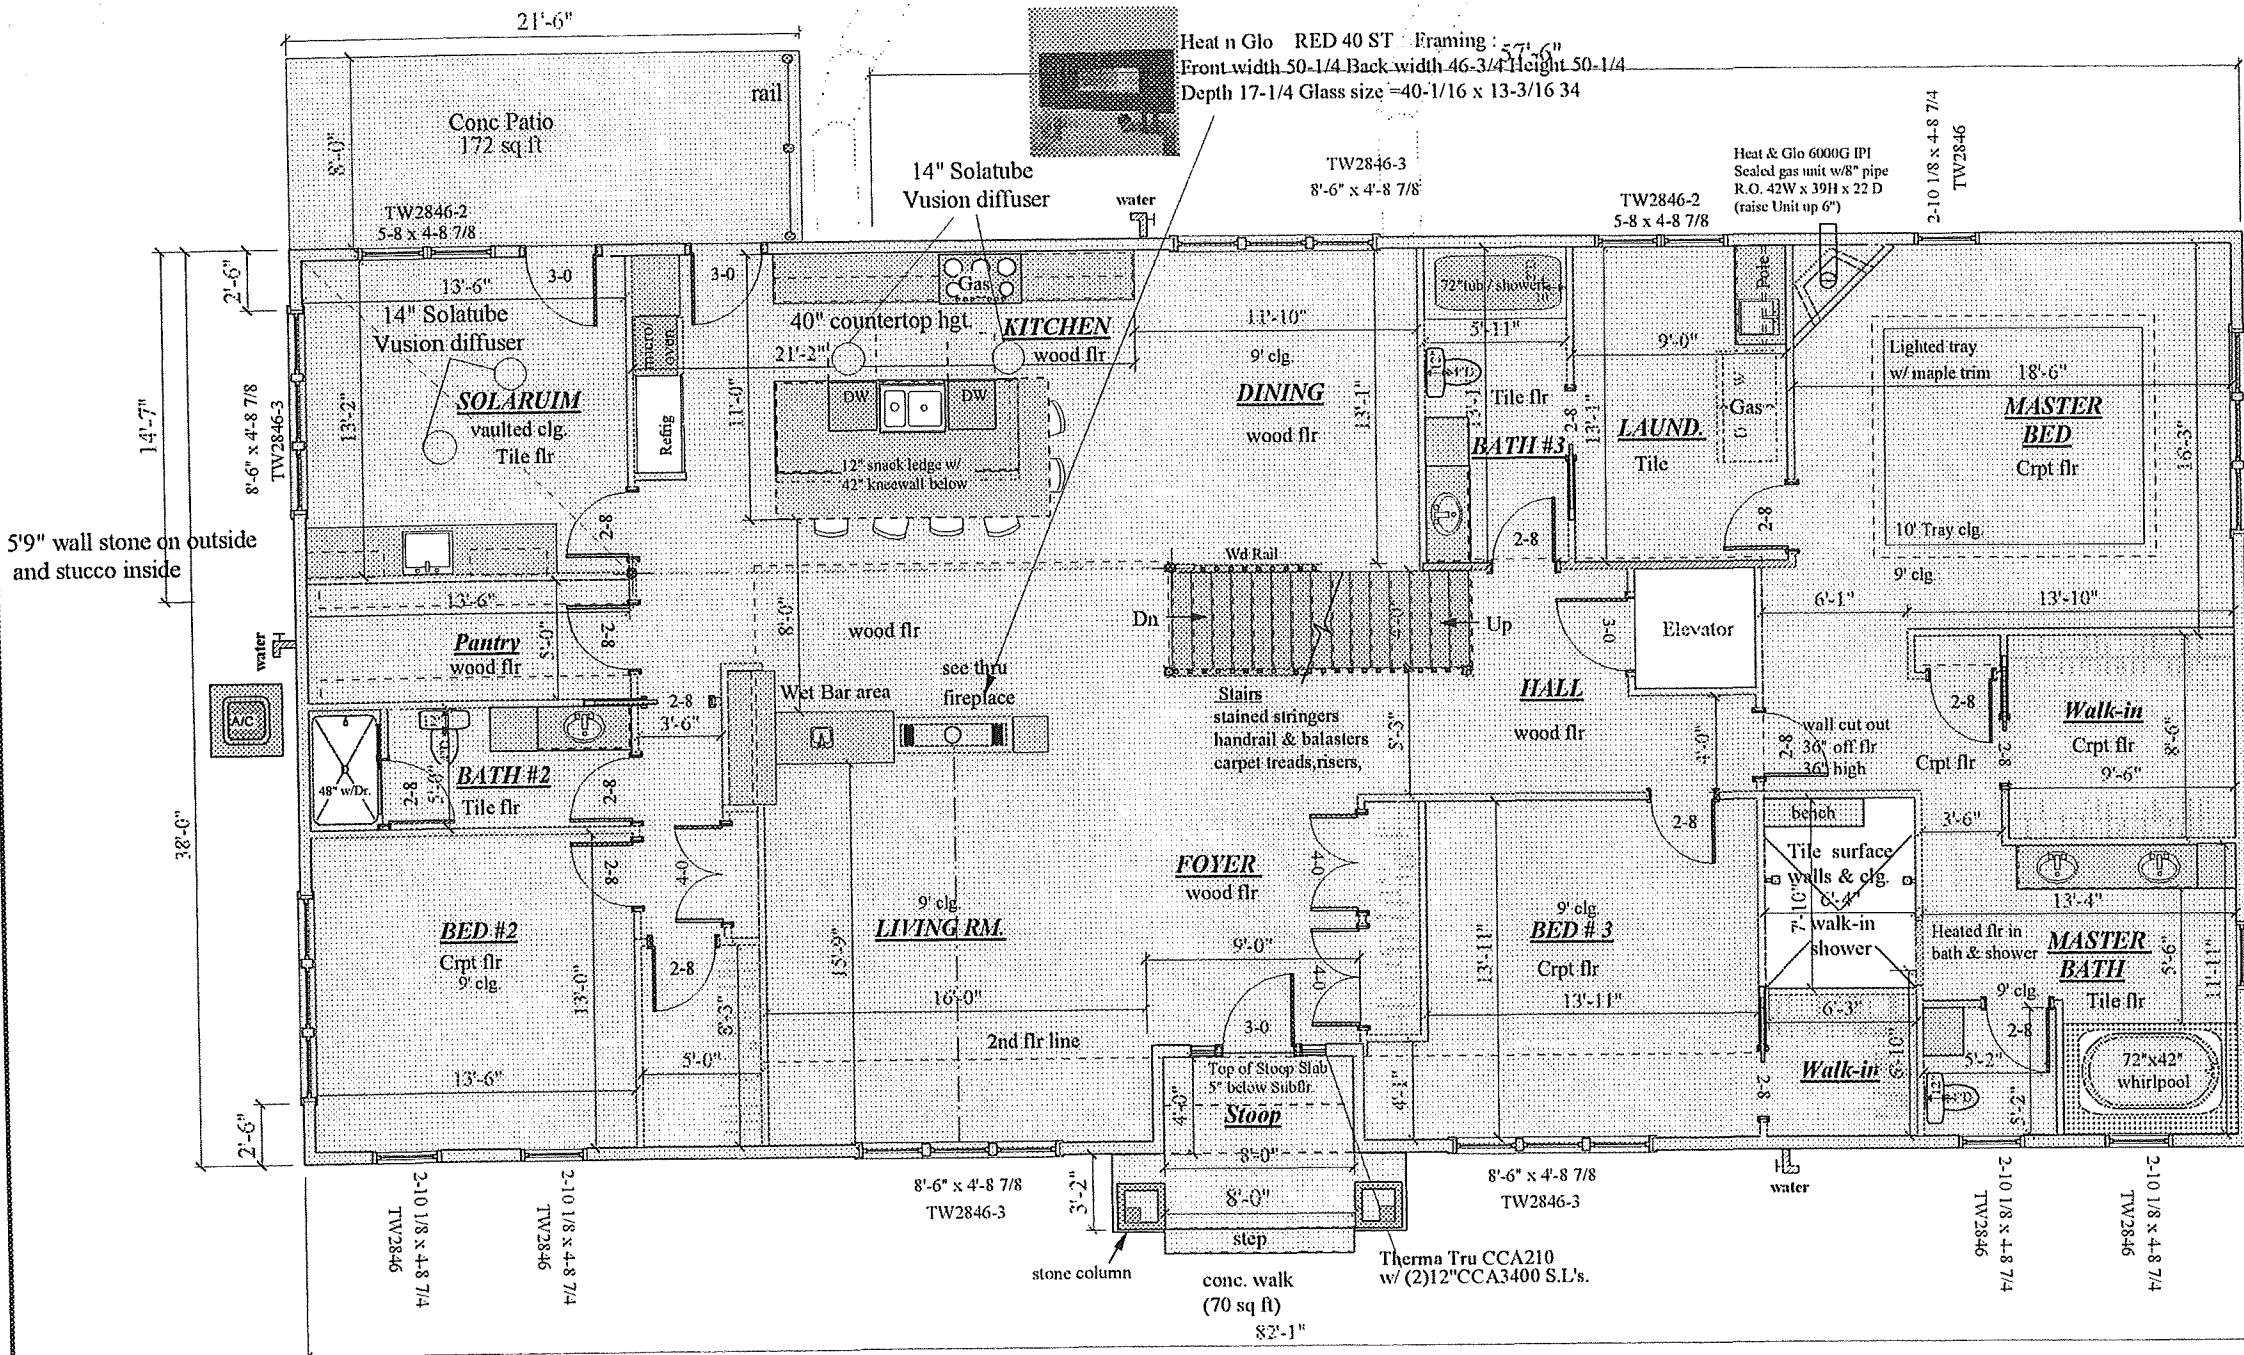


Heat n Glo RED 40 ST Framing : 5-7 1/2"
 Front width 50-1/4 Back width 46-3/4 Height 50-1/4
 Depth 17-1/4 Glass size = 40-1/16 x 13-3/16 34

5'9" wall stone on outside
 and stucco inside

Note: Heat Ducts to be placed away from wall in wood floor areas to allow for flush wood vents

Note: Square Drywall corner bead thru-out
 Note: Threshold Covers on all Exterior Doors

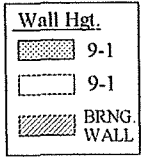

First Flr. 3084 sq ft
 Second Flr. 782 sq ft
 Total 3866 sq ft
 Lower Flr. 1188 sq ft
 Total 5054 sq ft


First Floor Plan

PLAN No. 0812

BLUE LINE designs

Scale: 1/8" = 1'0"

01/07/13

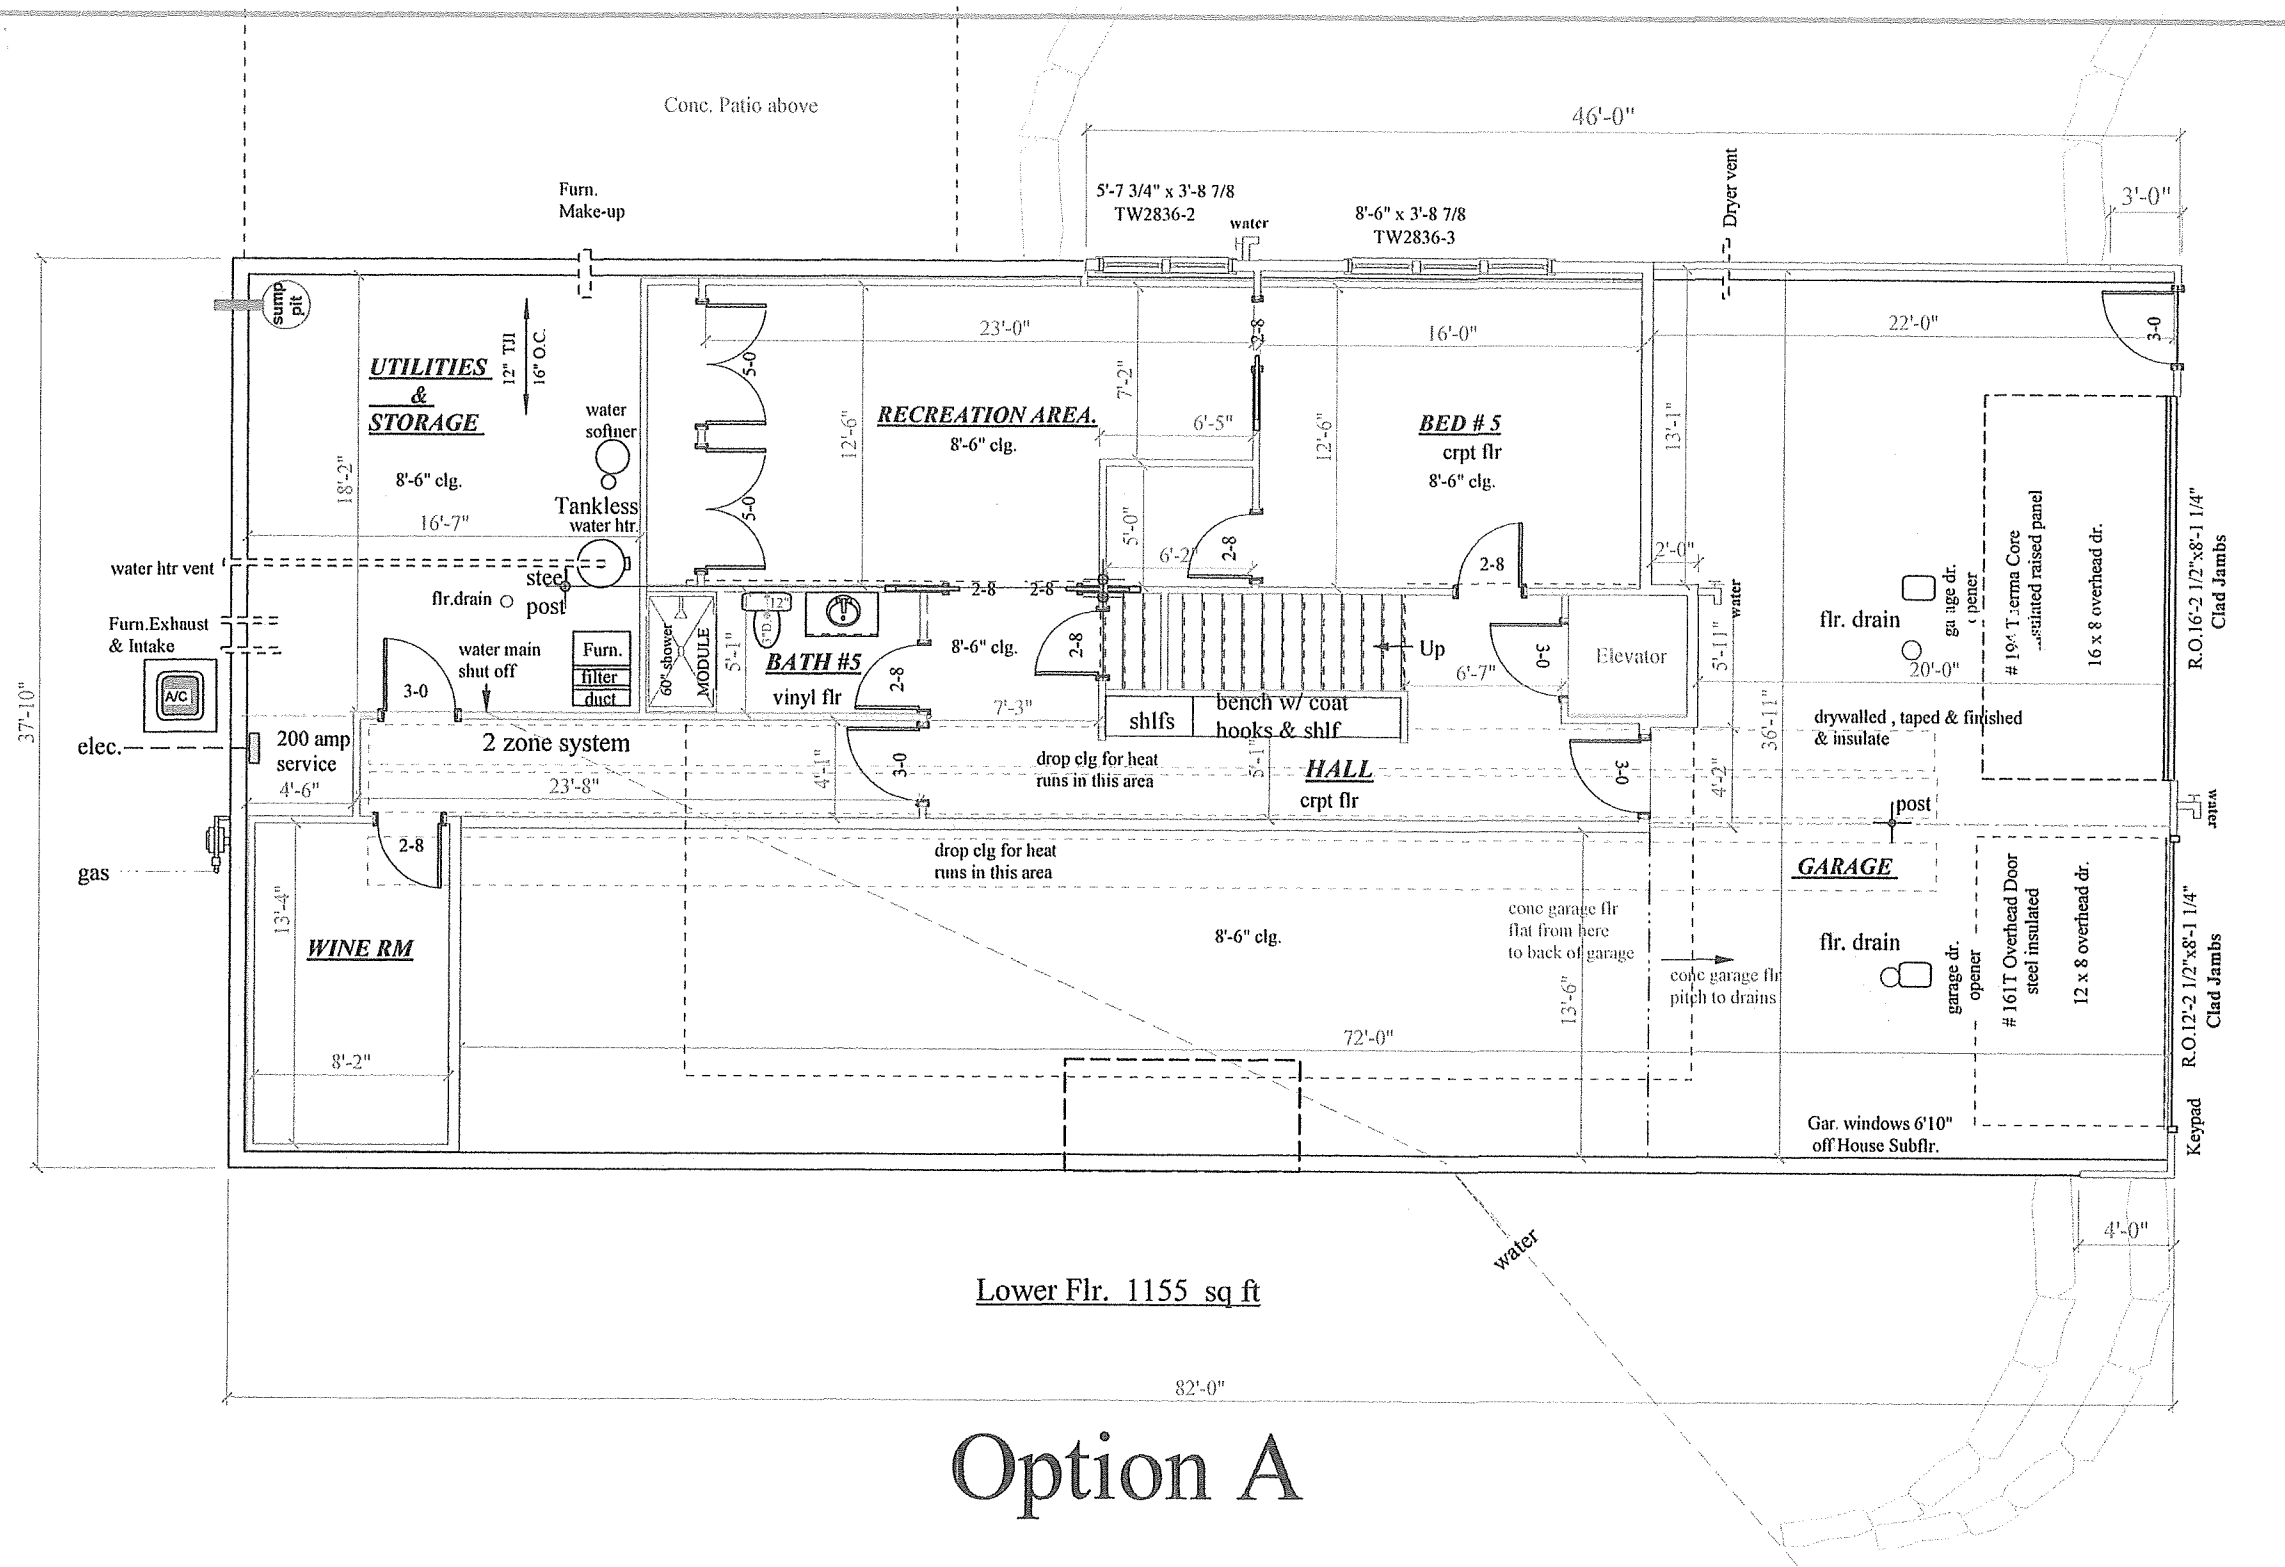

Conc. Patio above


Lower Flr. 1155 sq ft

Option A

Basement Plan

PLAN No. 0812

BLUE LINE designs

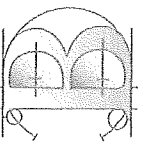


04/19/12

Scale : 1/8" = 1'0"

	1st flr.	2nd flr.	Basement
Int. doors	3 panel S.C. birch-clear laquer Saratoga - Stallion	3 panel S.C. birch-clear laquer Saratoga - Stallion	3 panel S.C. birch-clear laquer Saratoga - Stallion
casing	3" birch clear laquer (Shop Made)	2 1/2" birch clear laquer (Shop Made)	2 1/2" birch clear laquer (Shop Made)
base	4" birch clear laquer (Shop Made)	3 1/4" birch clear laquer (Shop Made)	3 1/4" birch clear laquer (Shop Made)
window grills (as per plan)	finelight grills (grills between glass)	finelight grills (grills between glass)	finelight grills (grills between glass)
clg. & walls	medium orange peel -flat / white	medium orange peel -flat / white	medium orange peel -flat / white


- Square Corner Bead Thru-out
- Drywall Openings Unless Noted

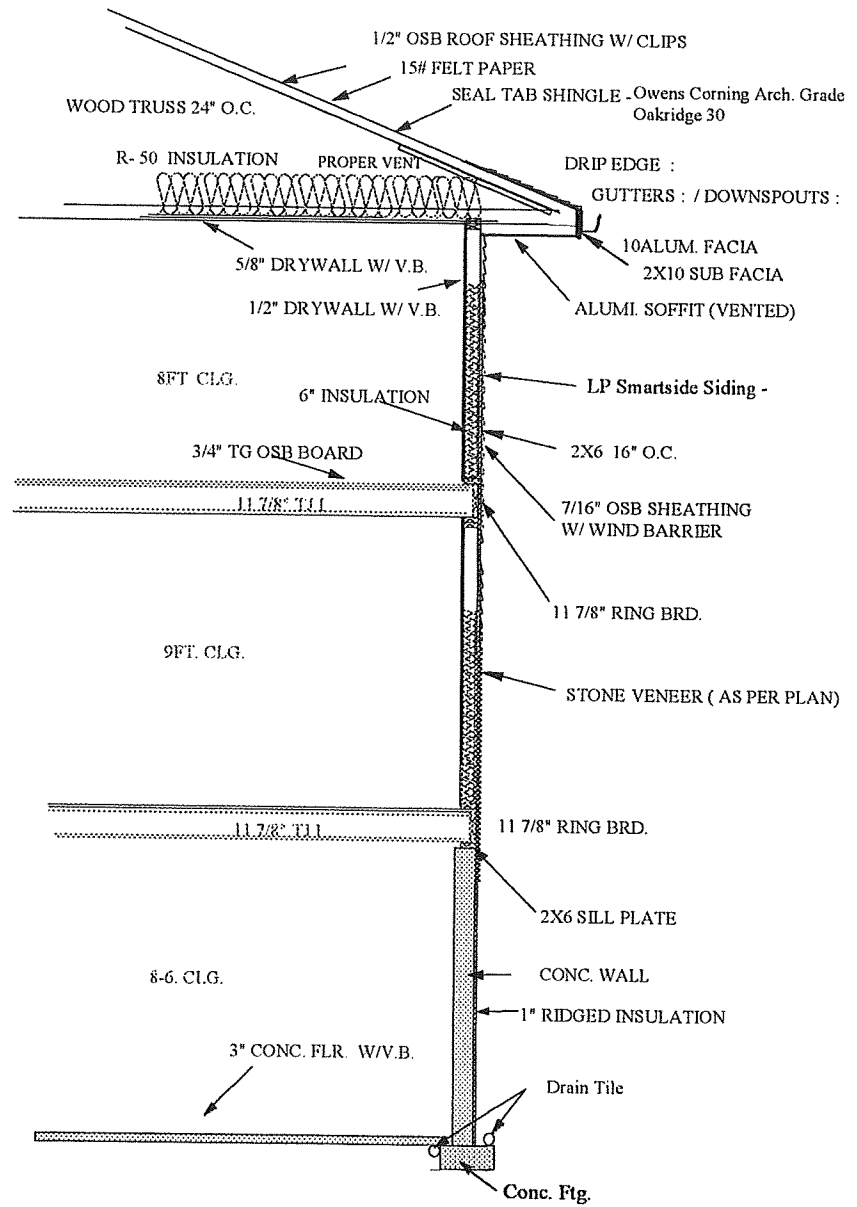


SECTION VIEW


PLAN No.
0812

BLUE LINE
designs

 

Scale : 1/8" = 1'0"
01/07/13

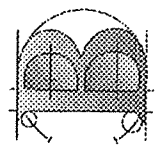

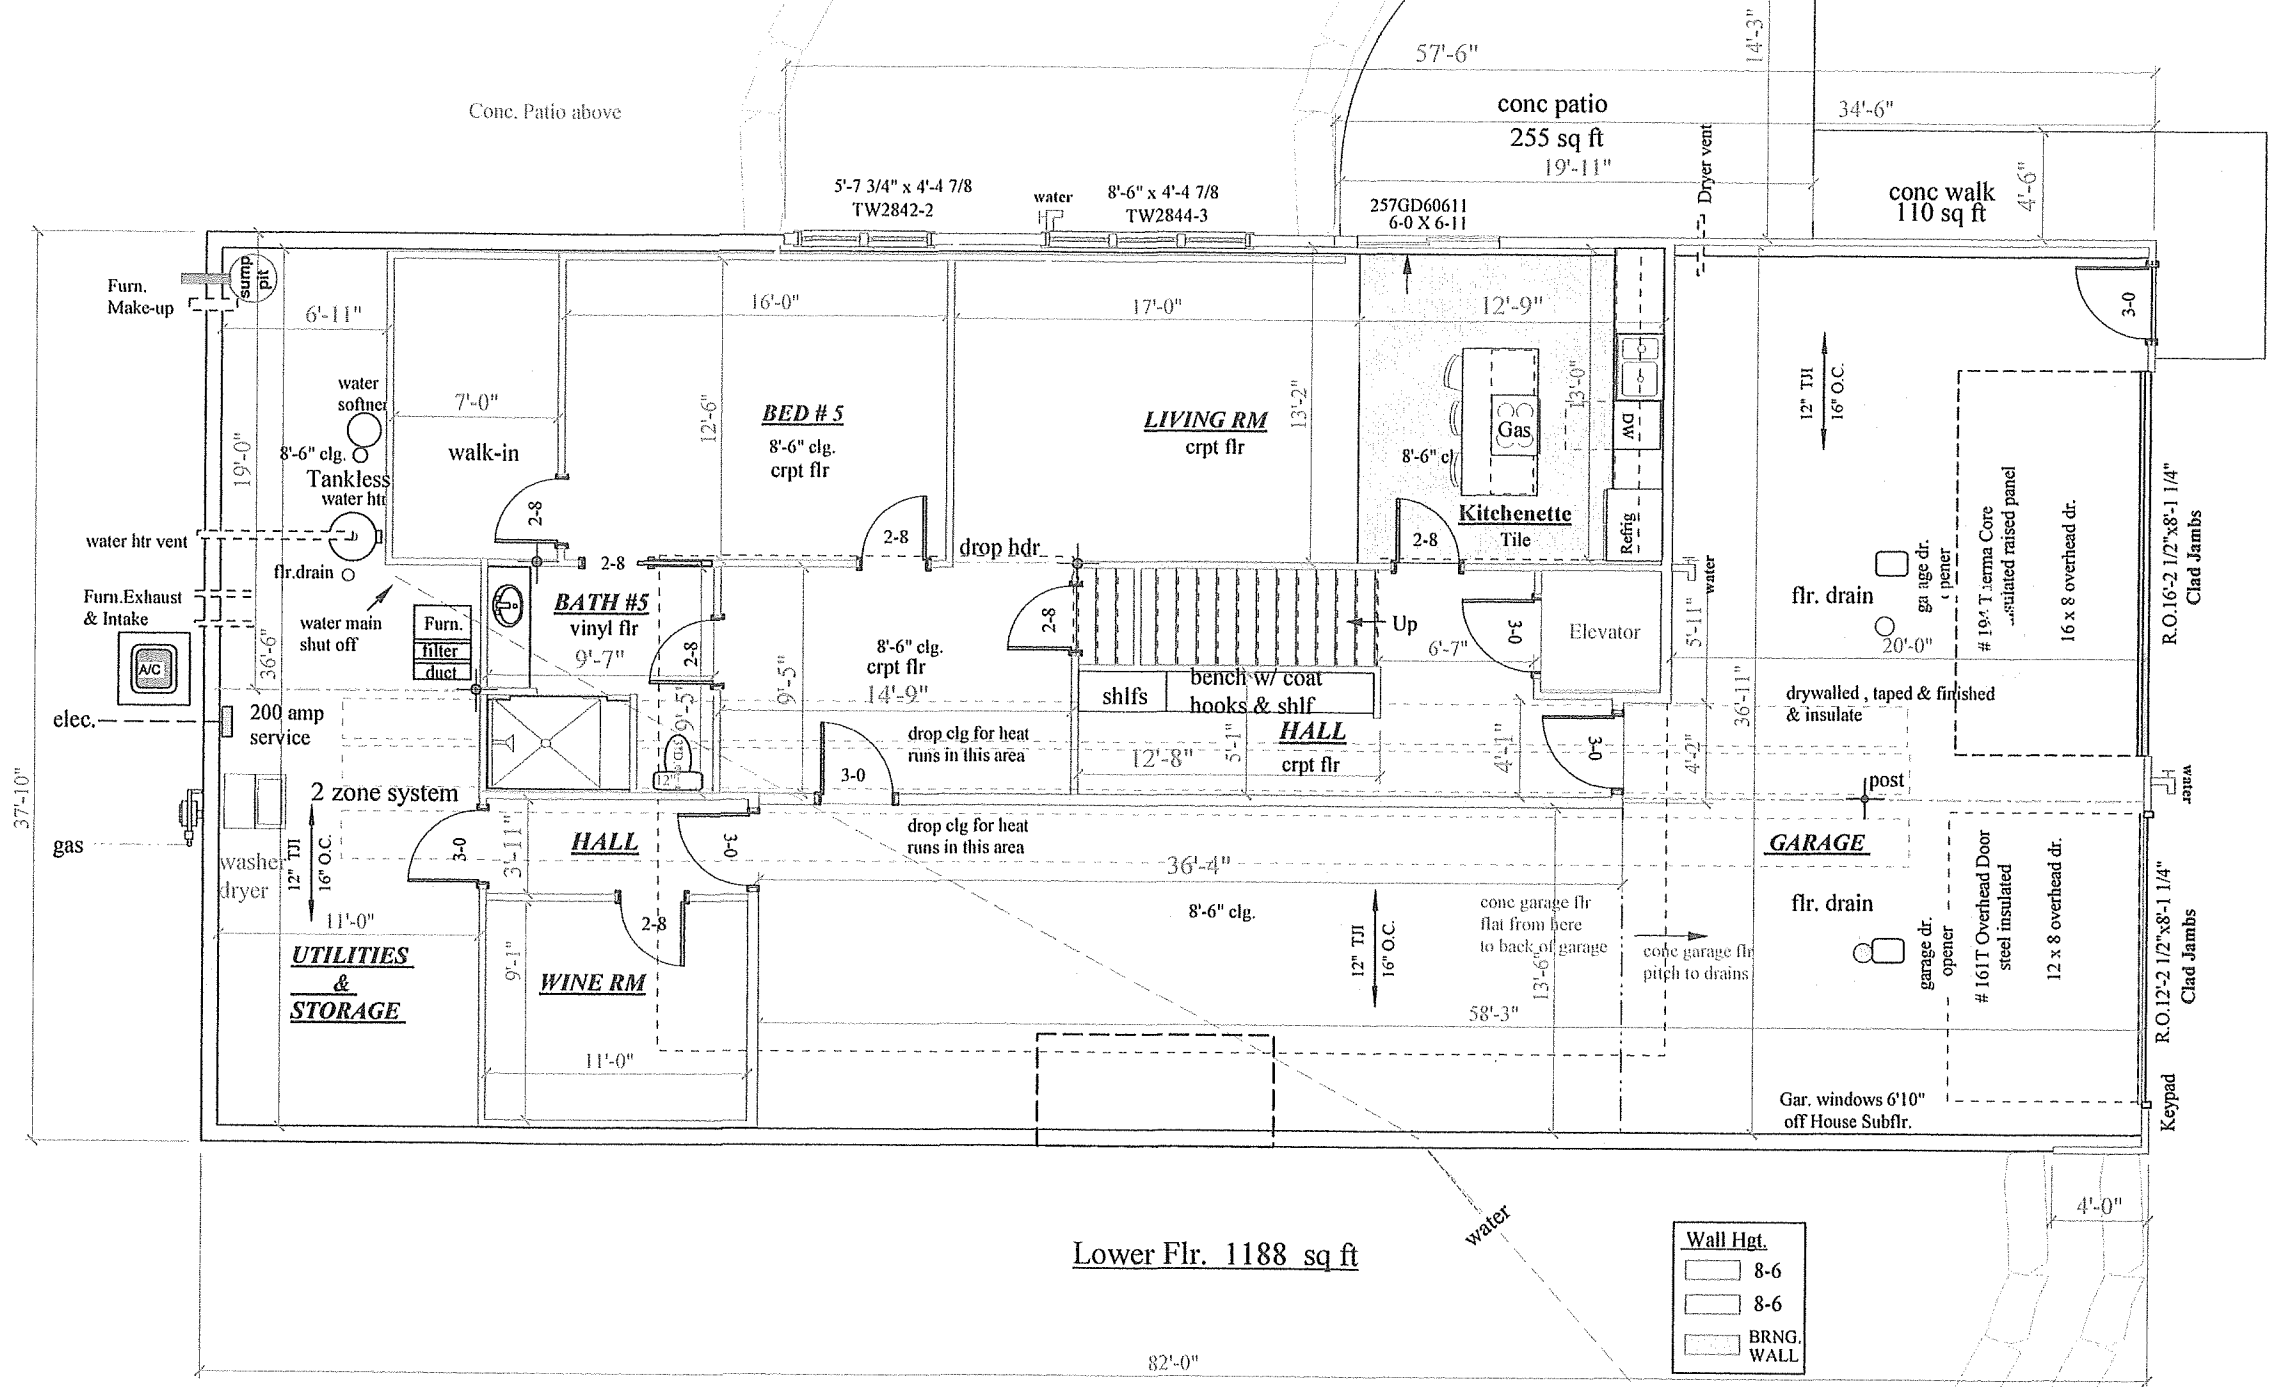

Option B

Lower Flr. 1188 sq ft

Wall Hgt.	
[Line Style]	8-6
[Line Style]	8-6
[Line Style]	BRNG. WALL


BLUE LINE
designs


PLAN No.
0812

Basement Plan


Scale : 1/8" = 1'0"

01/07/13

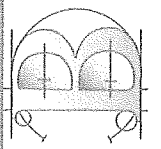

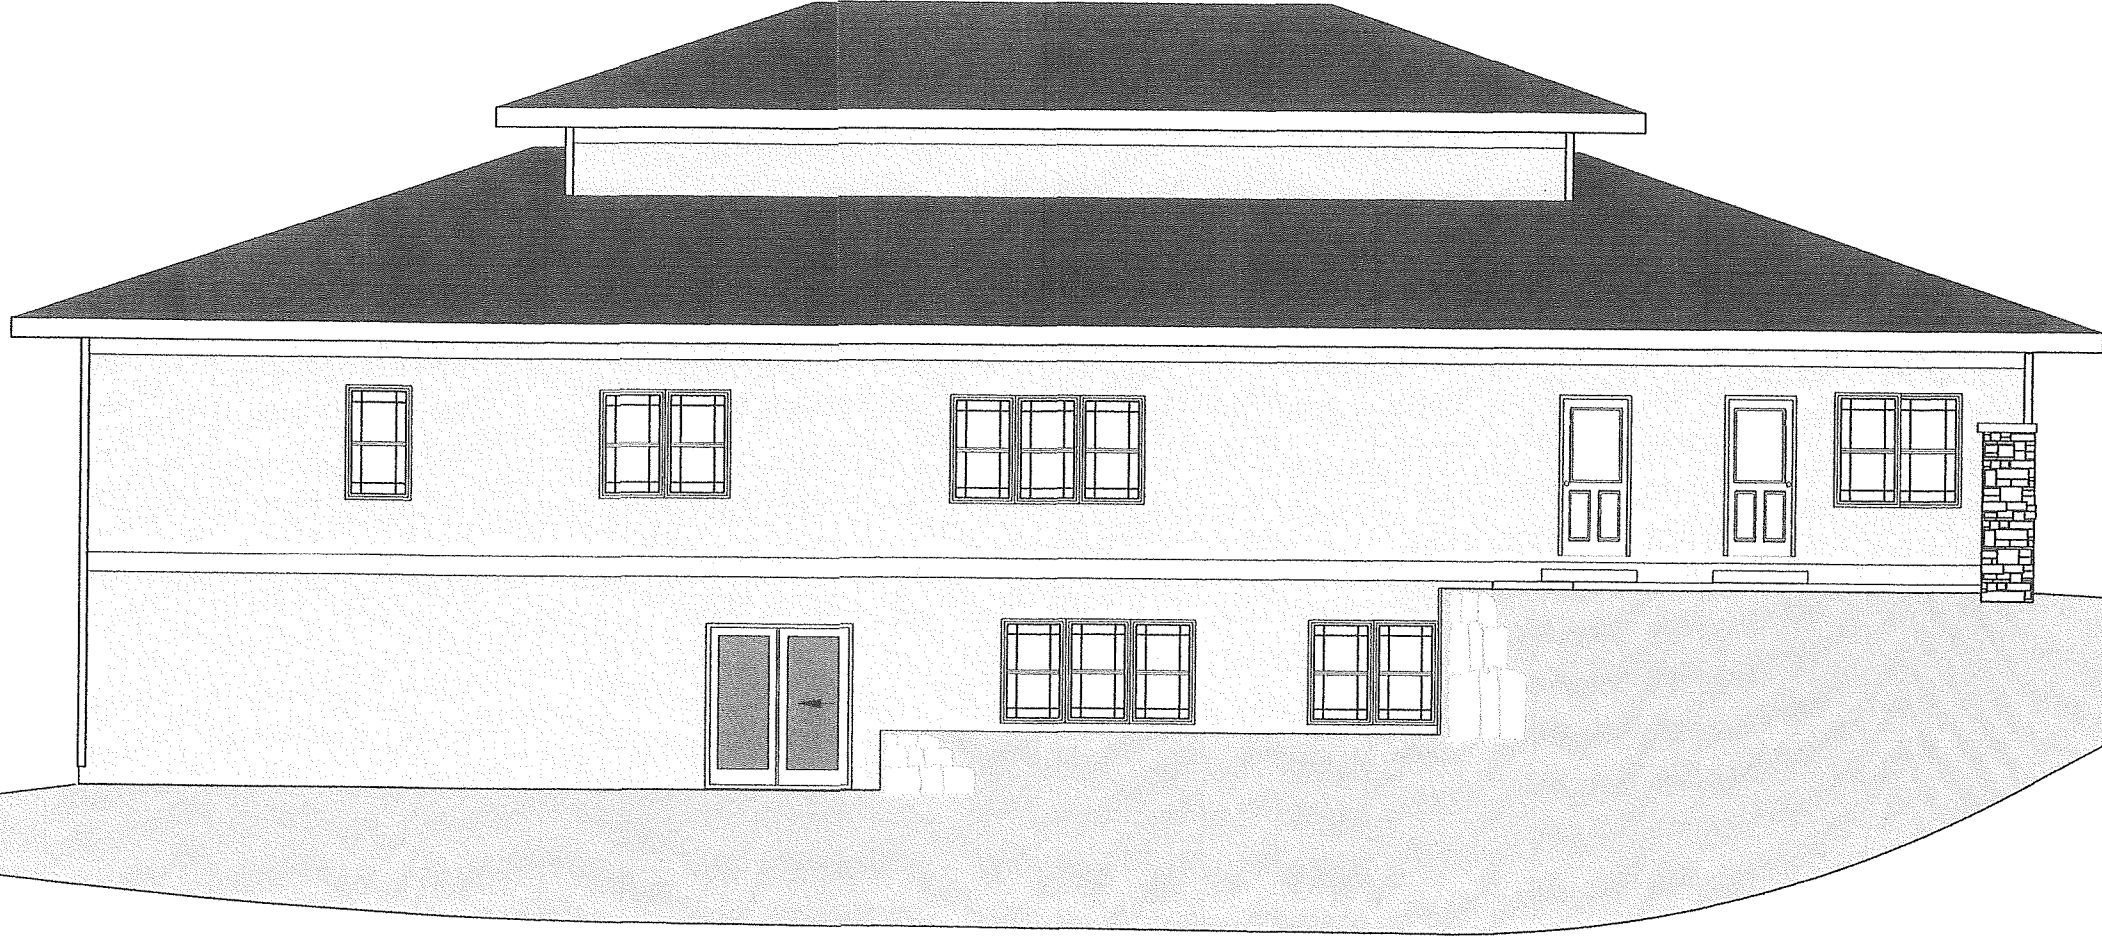


Option B

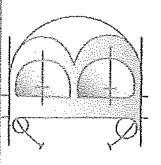

BLUE LINE
designs

PLAN No.

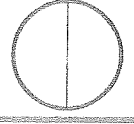

0812



Back Elevation

Scale : 1/8" = 1'0"

01/07/13

Wall Hgt.	
	8-1 ft.
	8-1 ft.

Second Flr. 782 sq ft

