

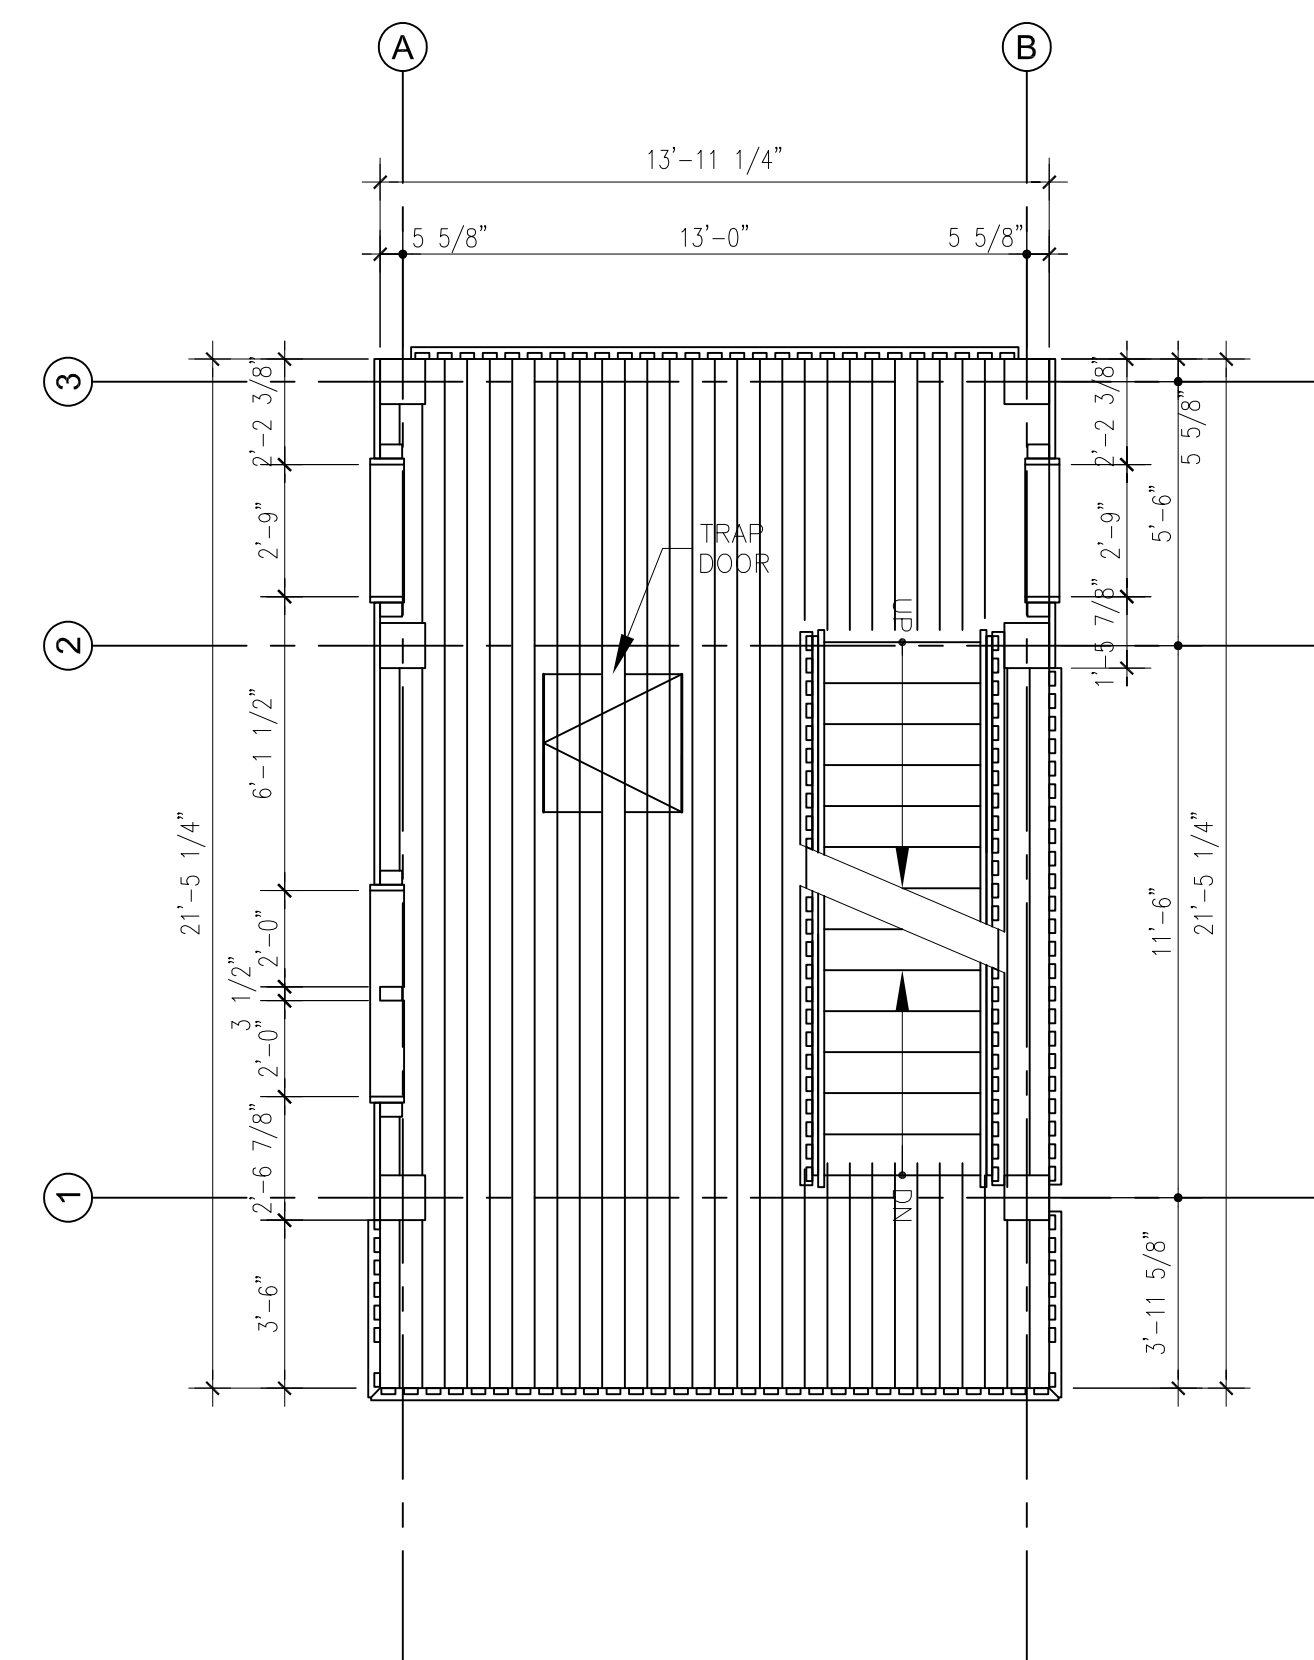
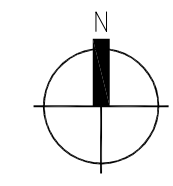




**1 PLAN - LEVEL FOUR**  
A100 SCALE: 1/4" = 1'-0"

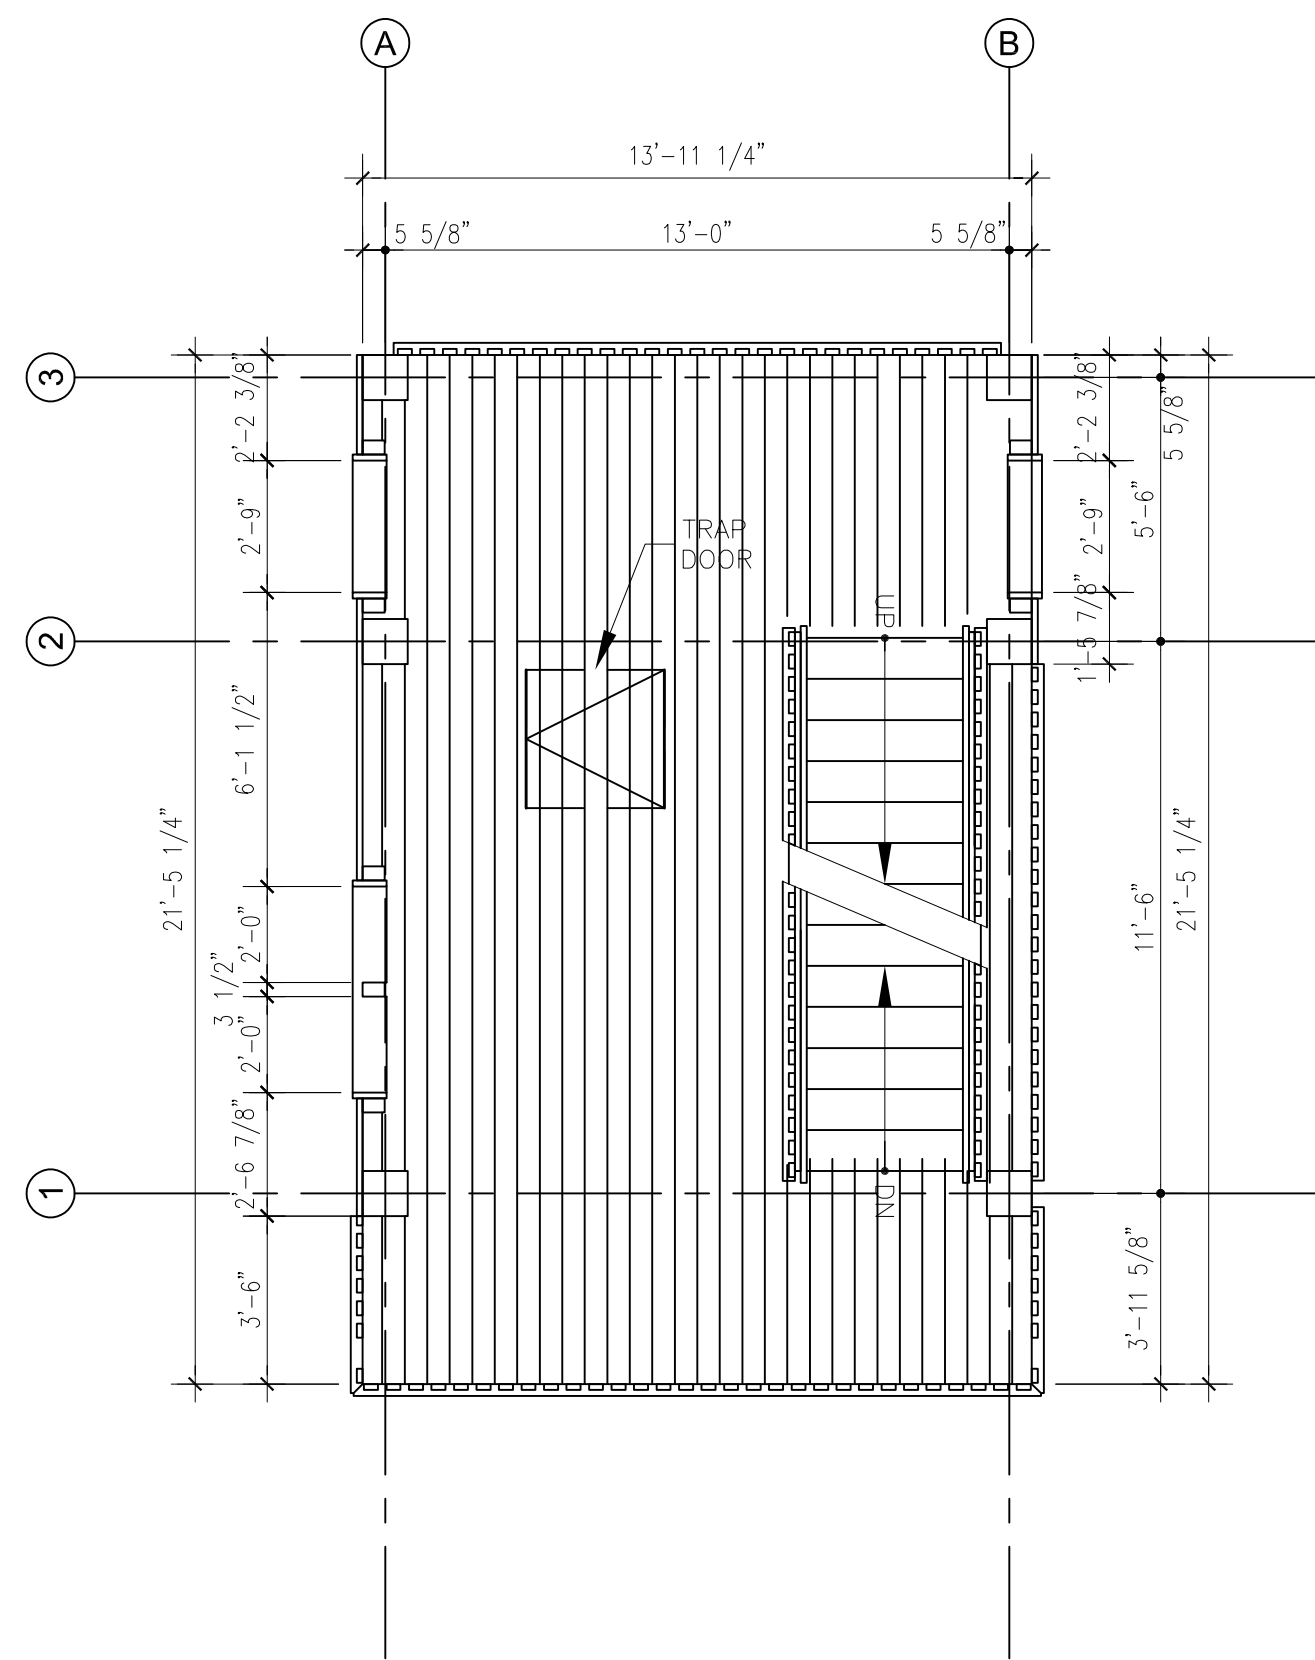


**2 PLAN - LEVEL 2**  
A100 SCALE: 1/4" = 1'-0"

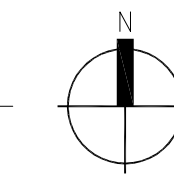


**3 PLAN - LEVEL 3**  
A100 SCALE: 1/4" = 1'-0"

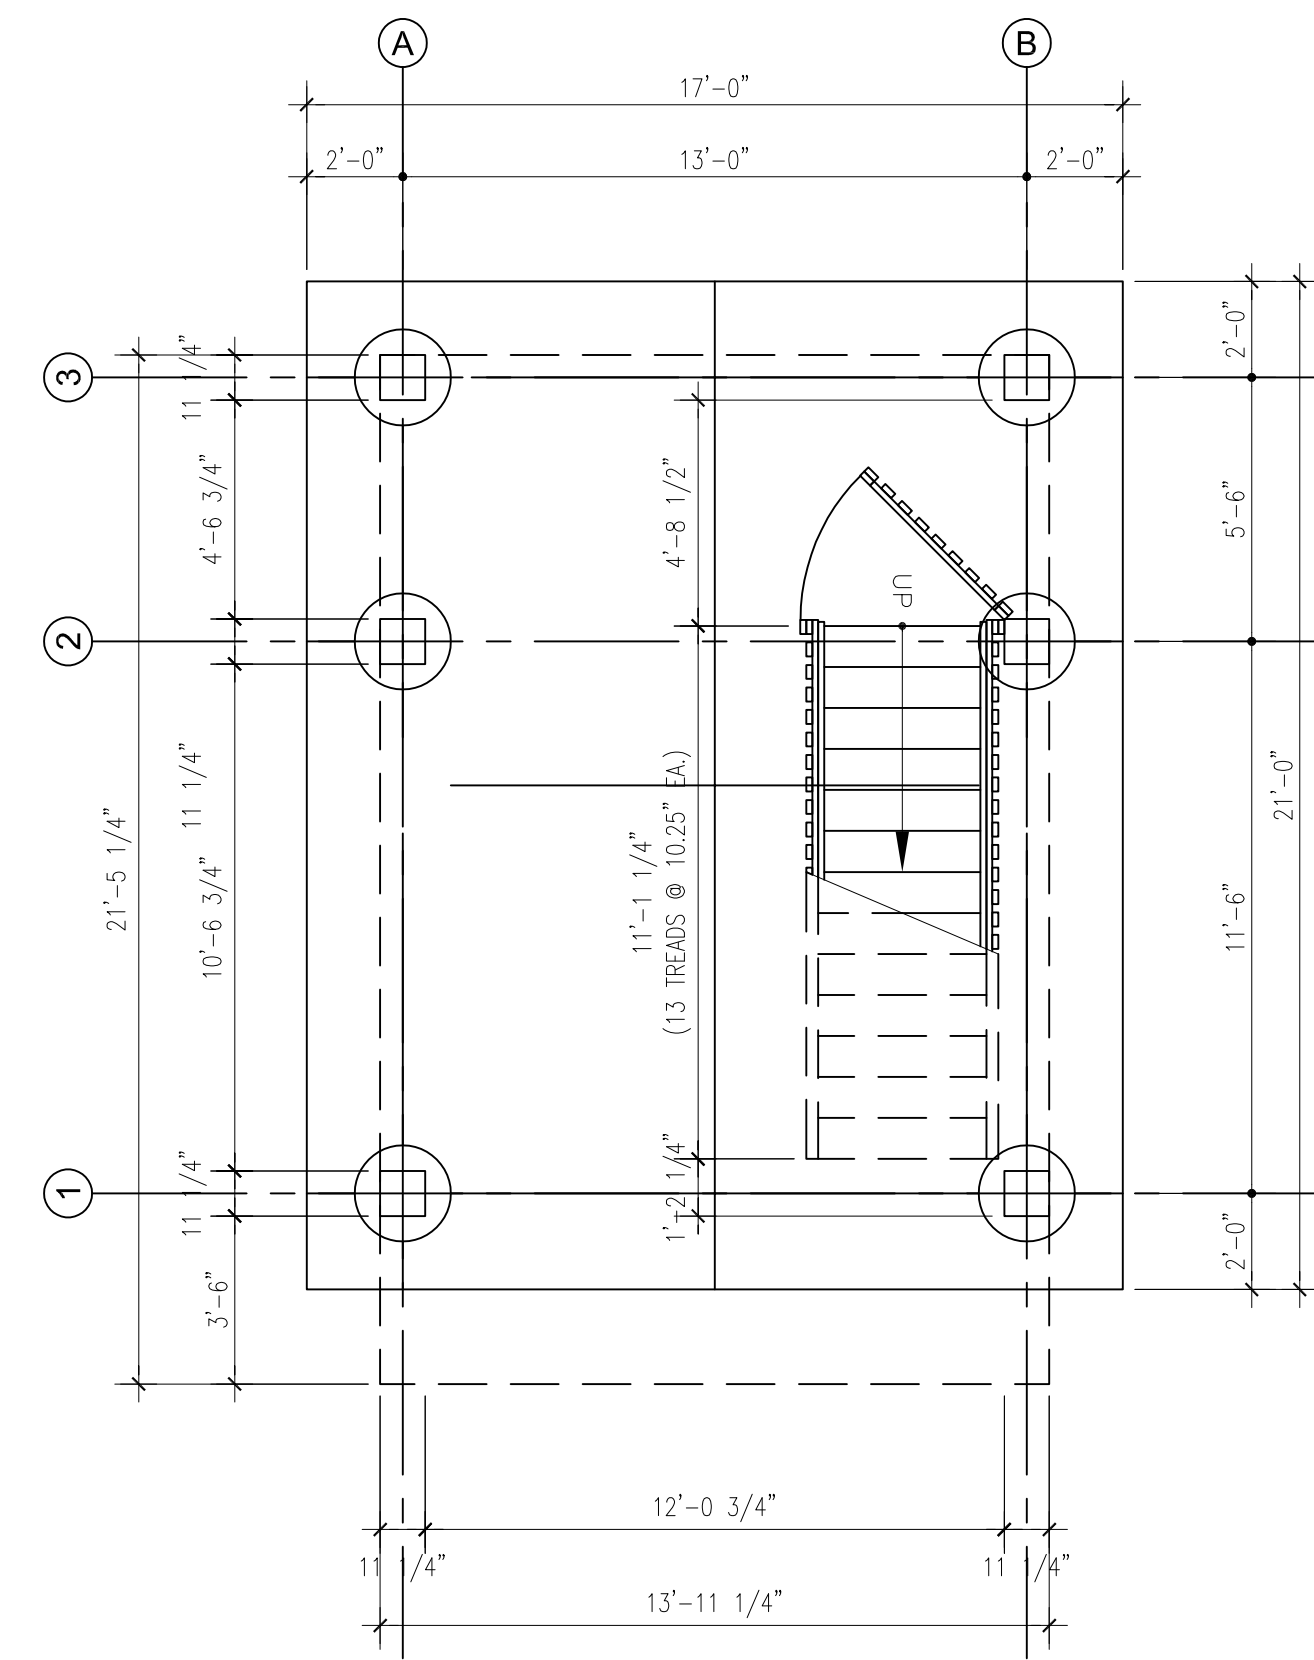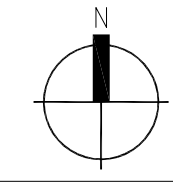


**1 PLAN - GROUND LEVEL**  
A100 SCALE: 1/4" = 1'-0"

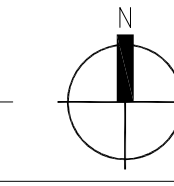




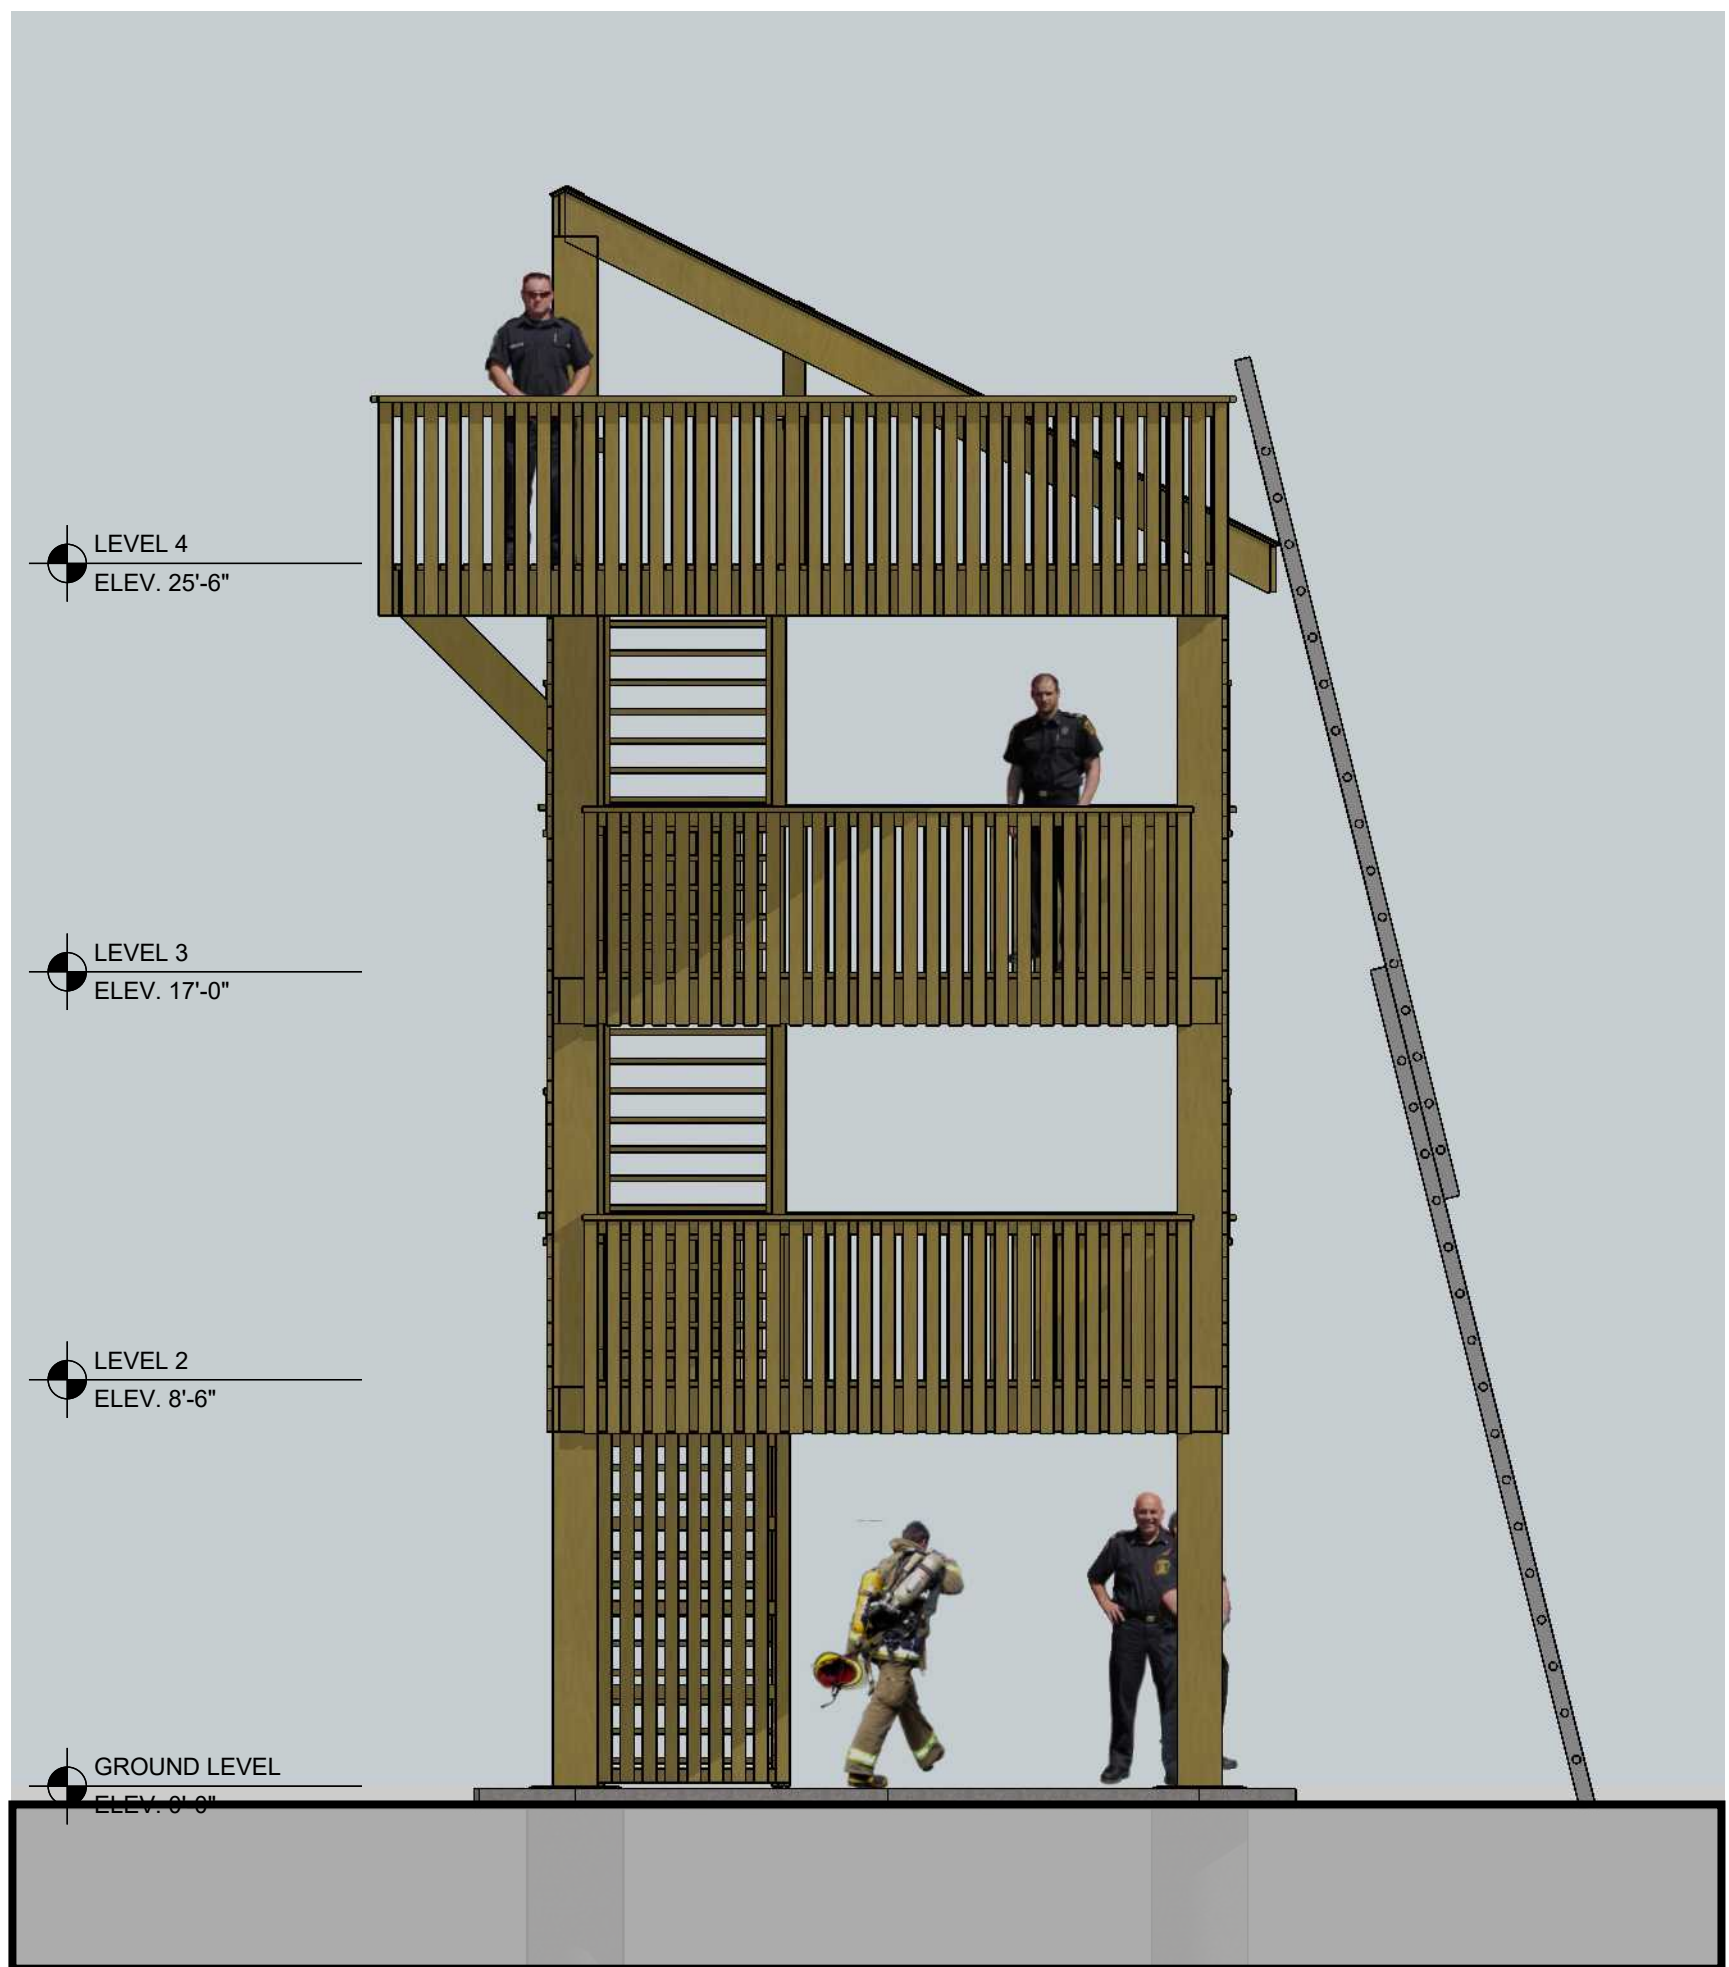

1 NORTH ELEVATION  
A200 SCALE: 1/4" = 1'-0"

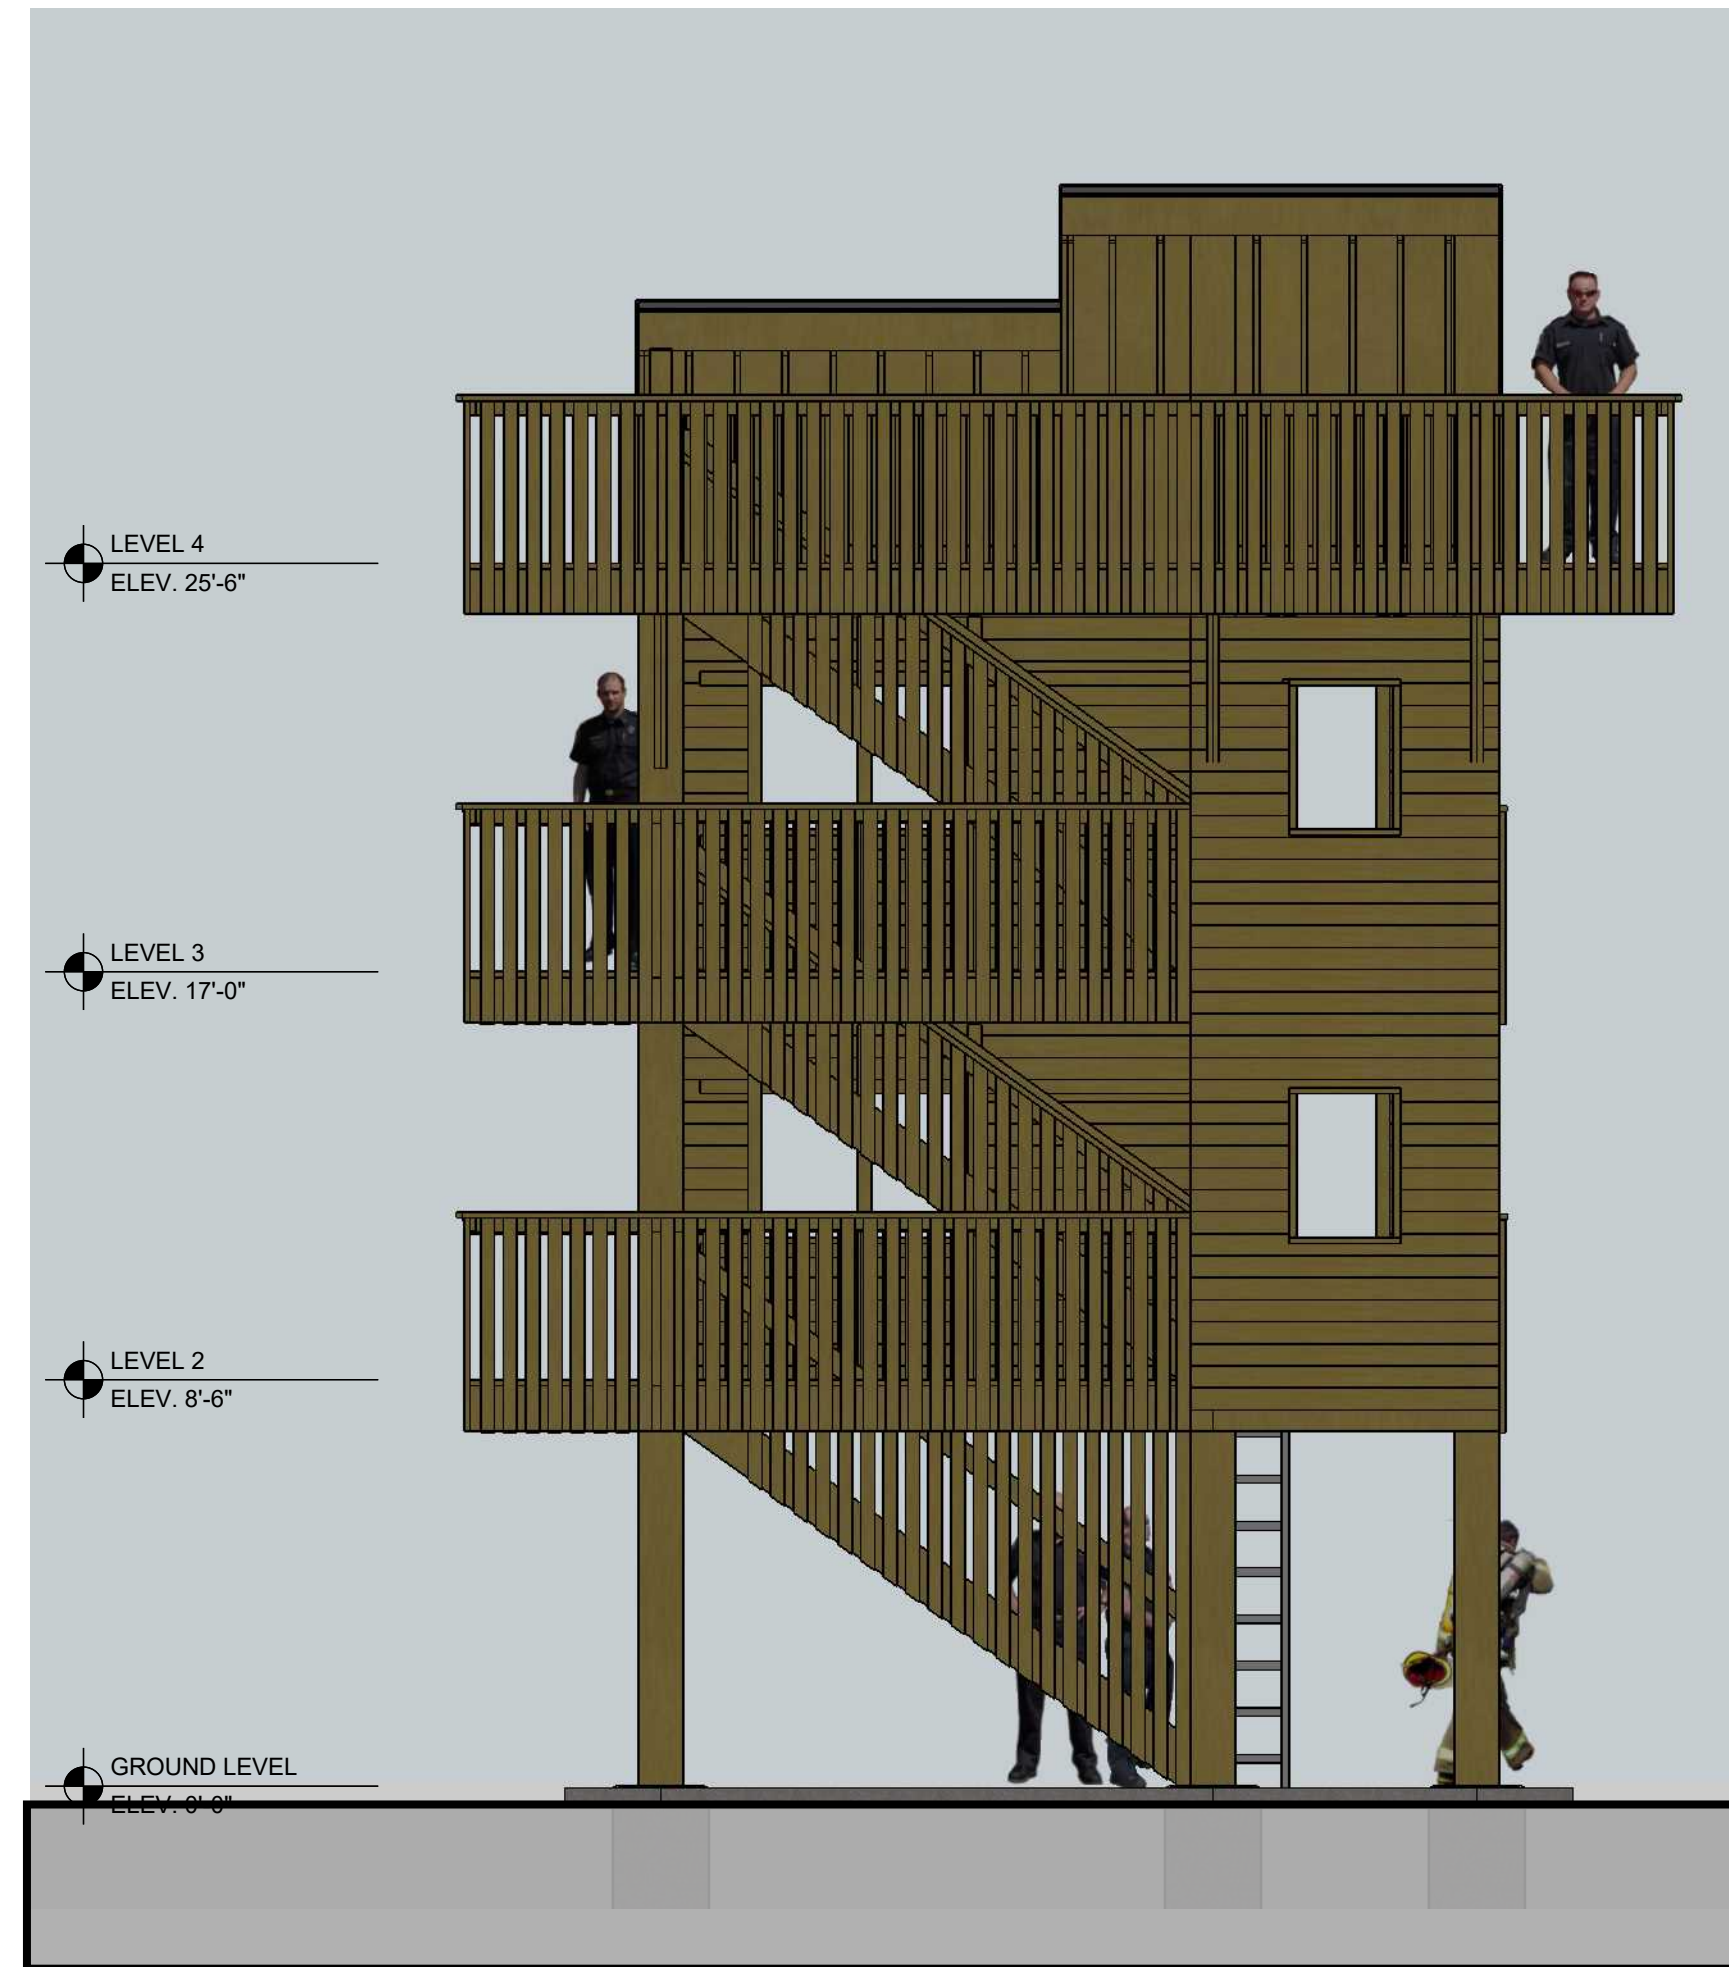

3 EAST ELEVATION  
A200 SCALE: 1/4" = 1'-0"

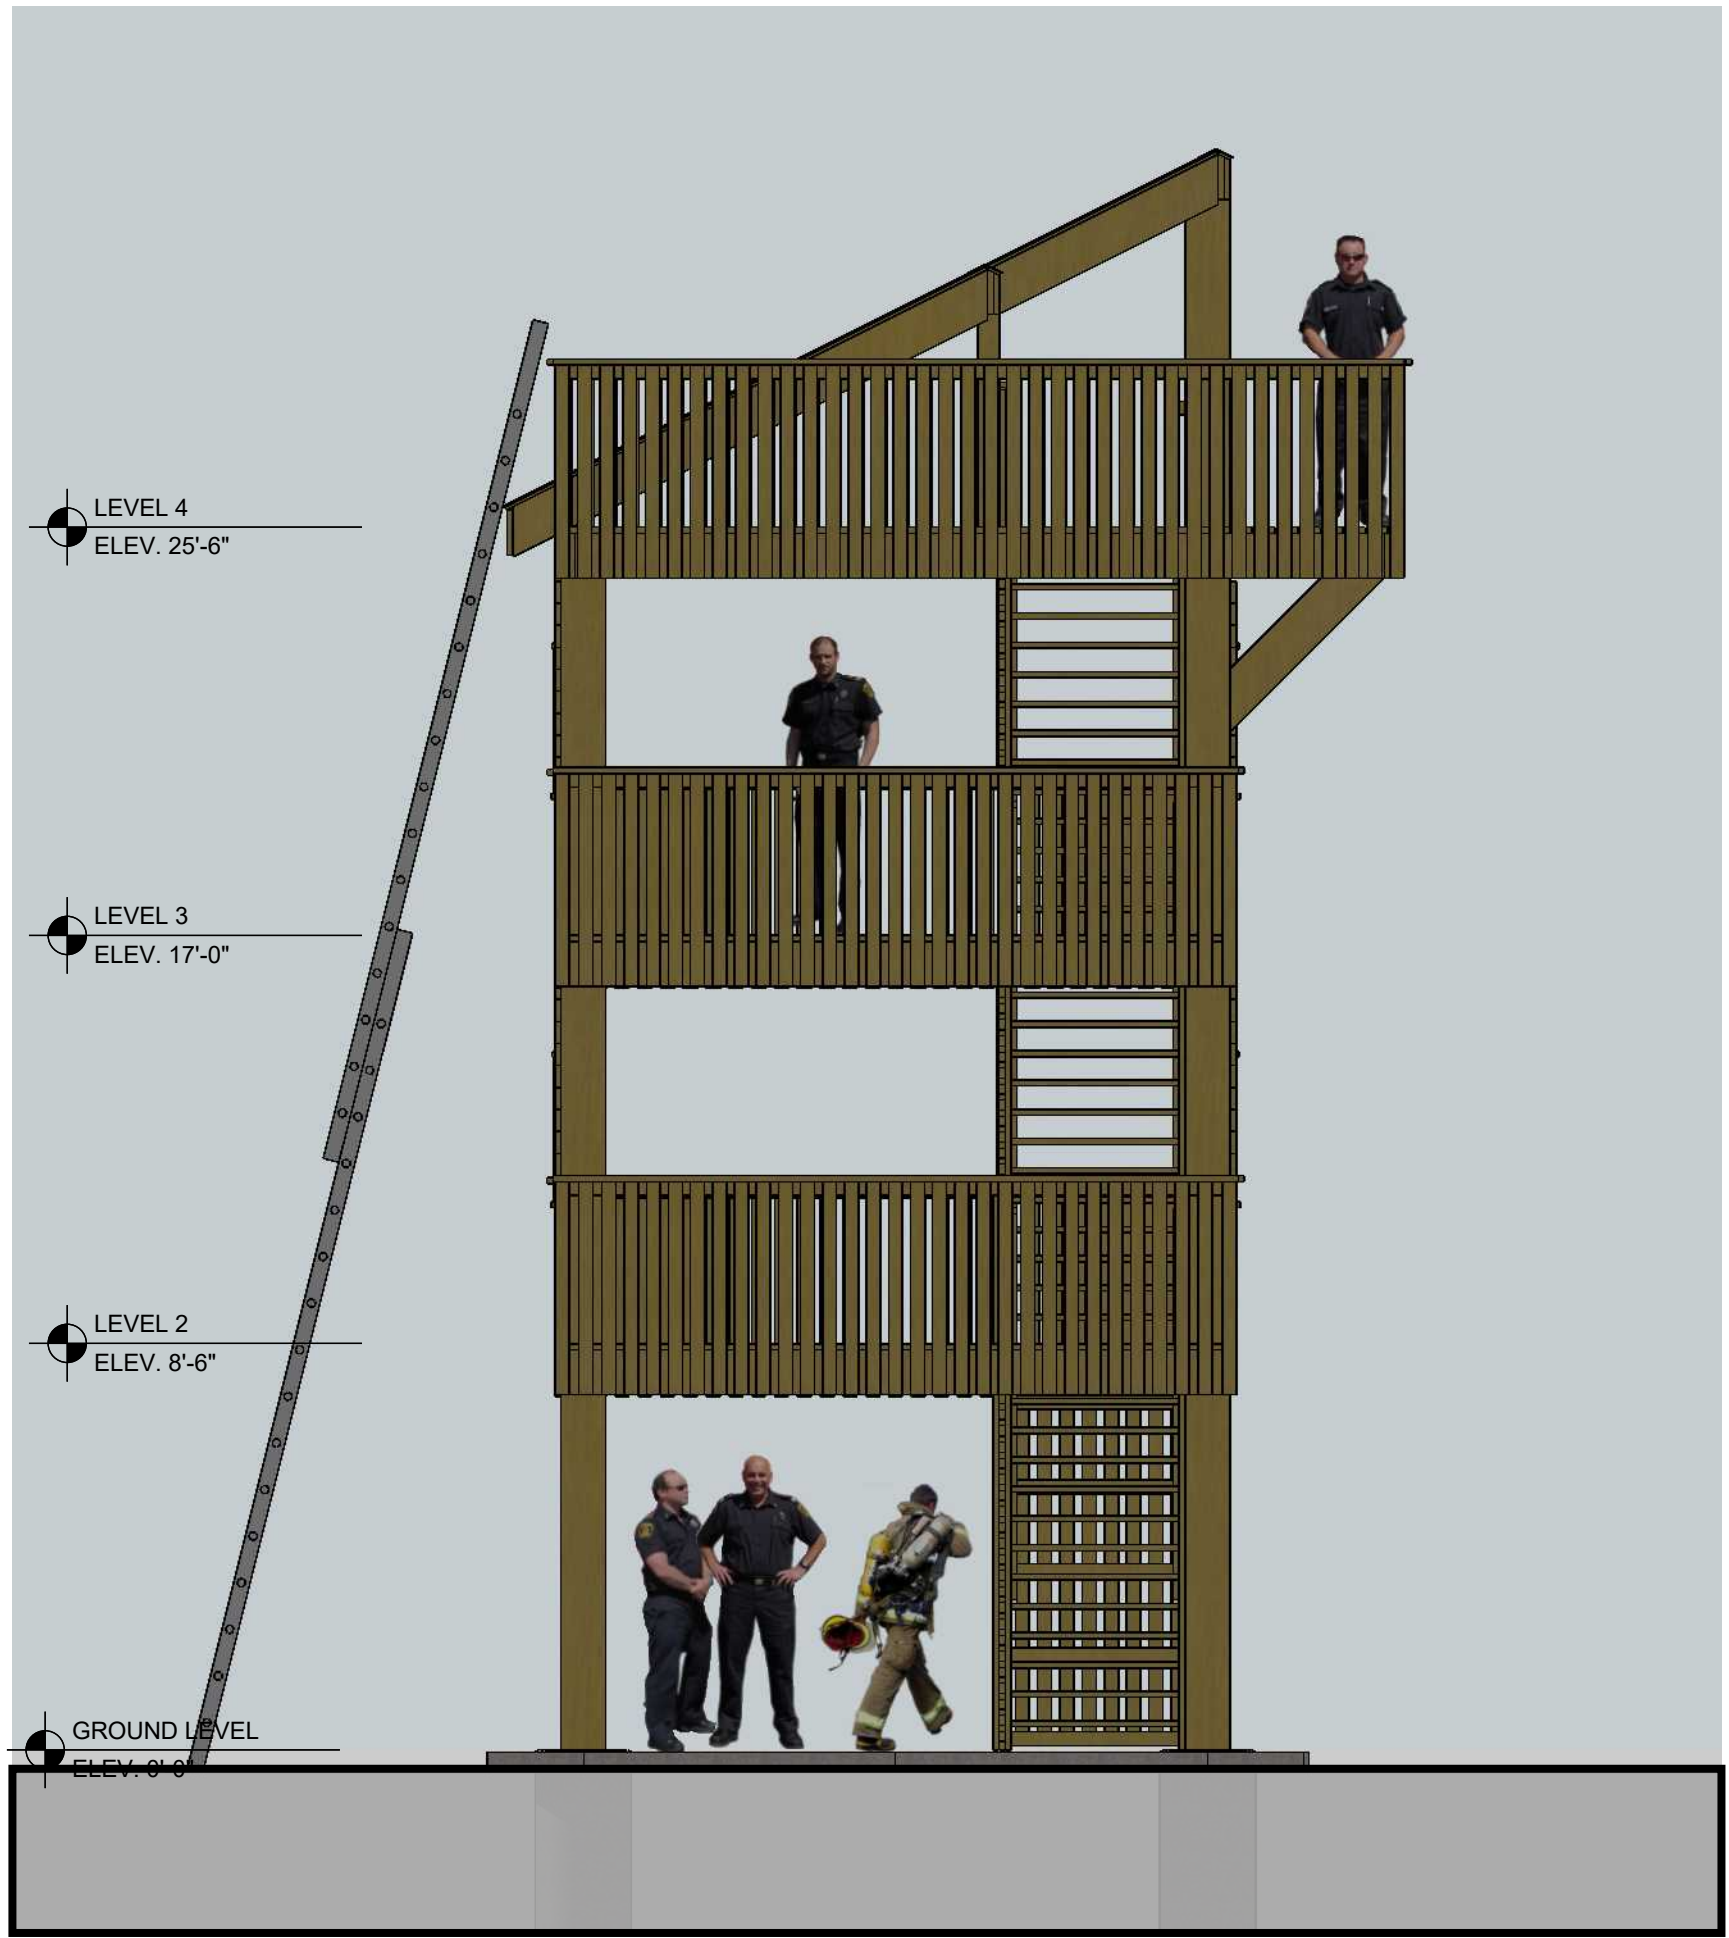

2 SOUTH ELEVATION  
A200 SCALE: 1/4" = 1'-0"



4 WEST ELEVATION  
A200 SCALE: 1/4" = 1'-0"

PRELIMINARY. NOT FOR CONSTRUCTION.