

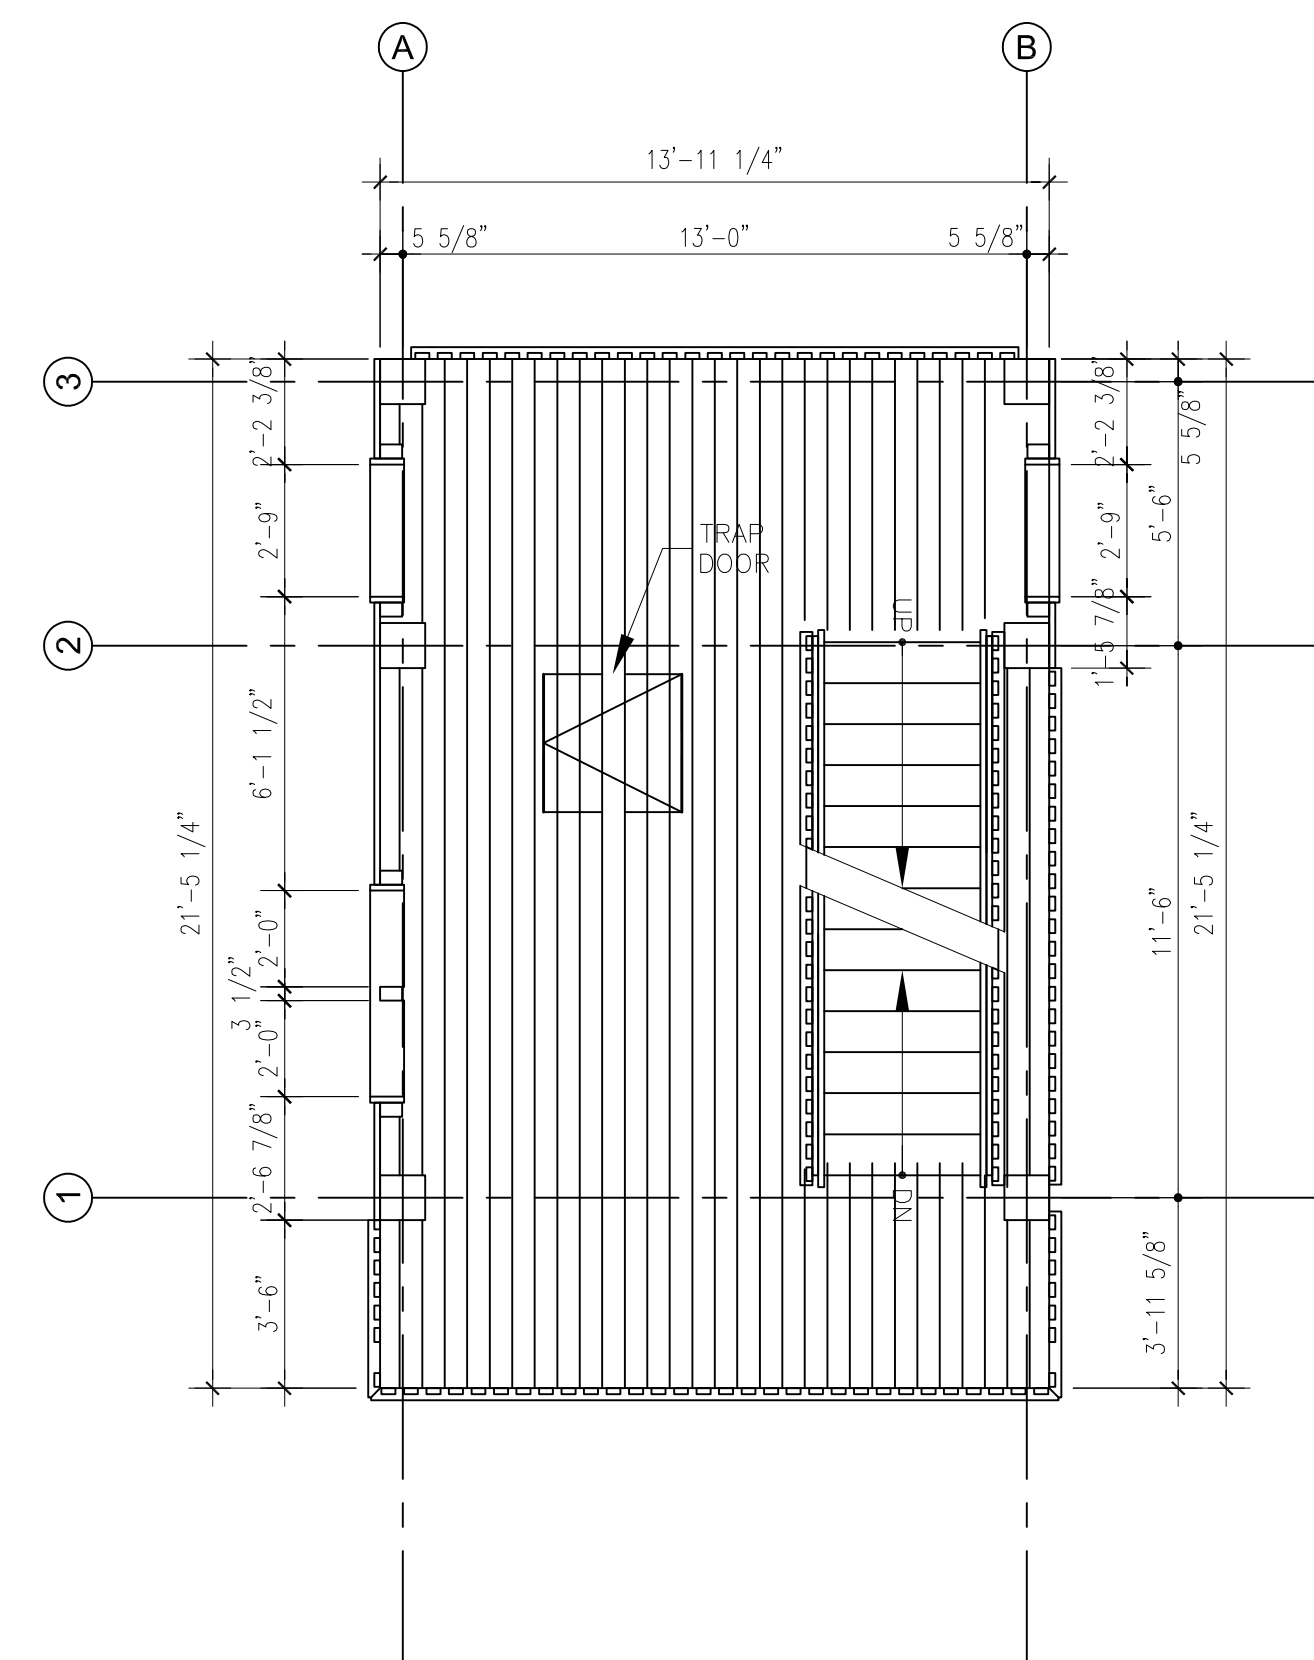
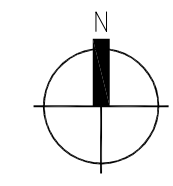




1 PLAN - LEVEL FOUR
A100 SCALE: 1/4" = 1'-0"

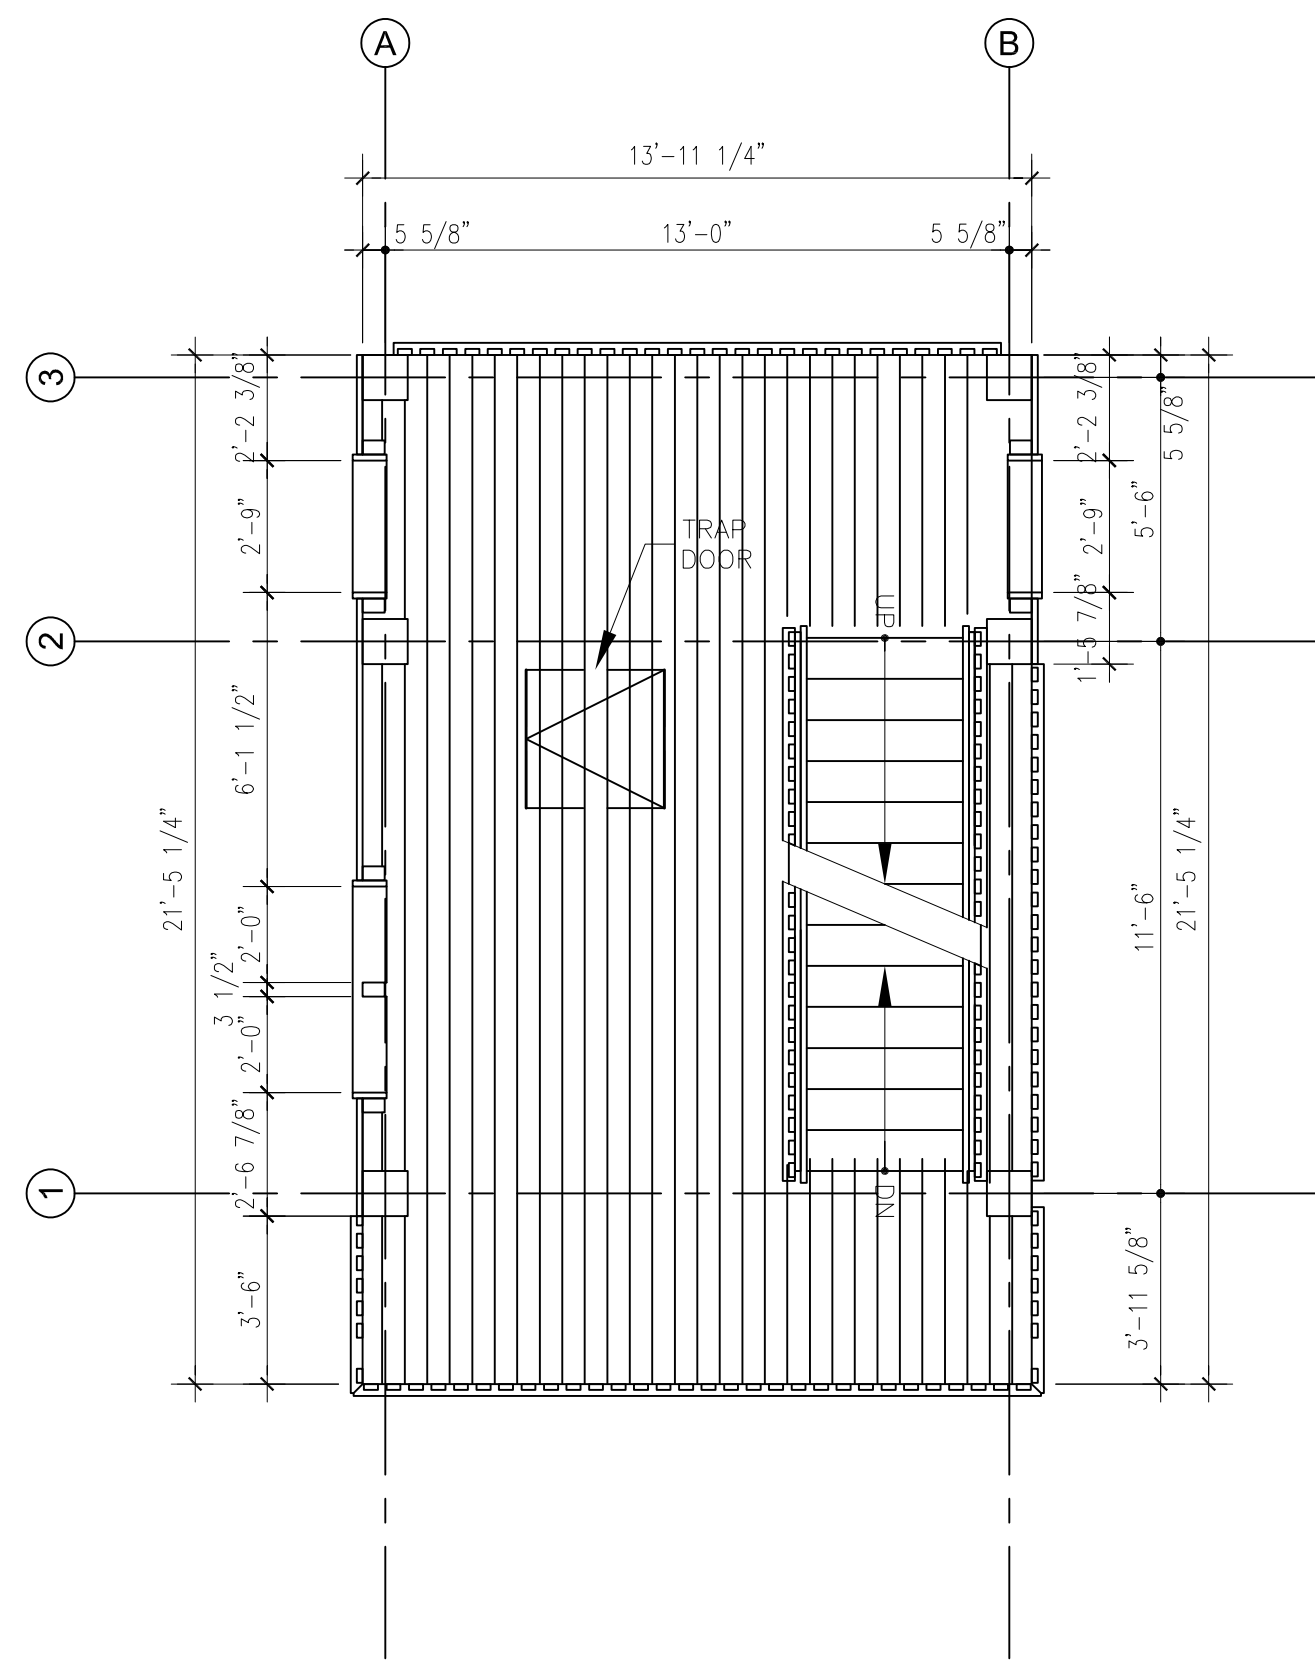


2 PLAN - LEVEL 2
A100 SCALE: 1/4" = 1'-0"

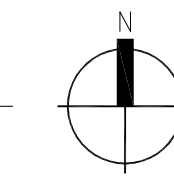


3 PLAN - LEVEL 3
A100 SCALE: 1/4" = 1'-0"

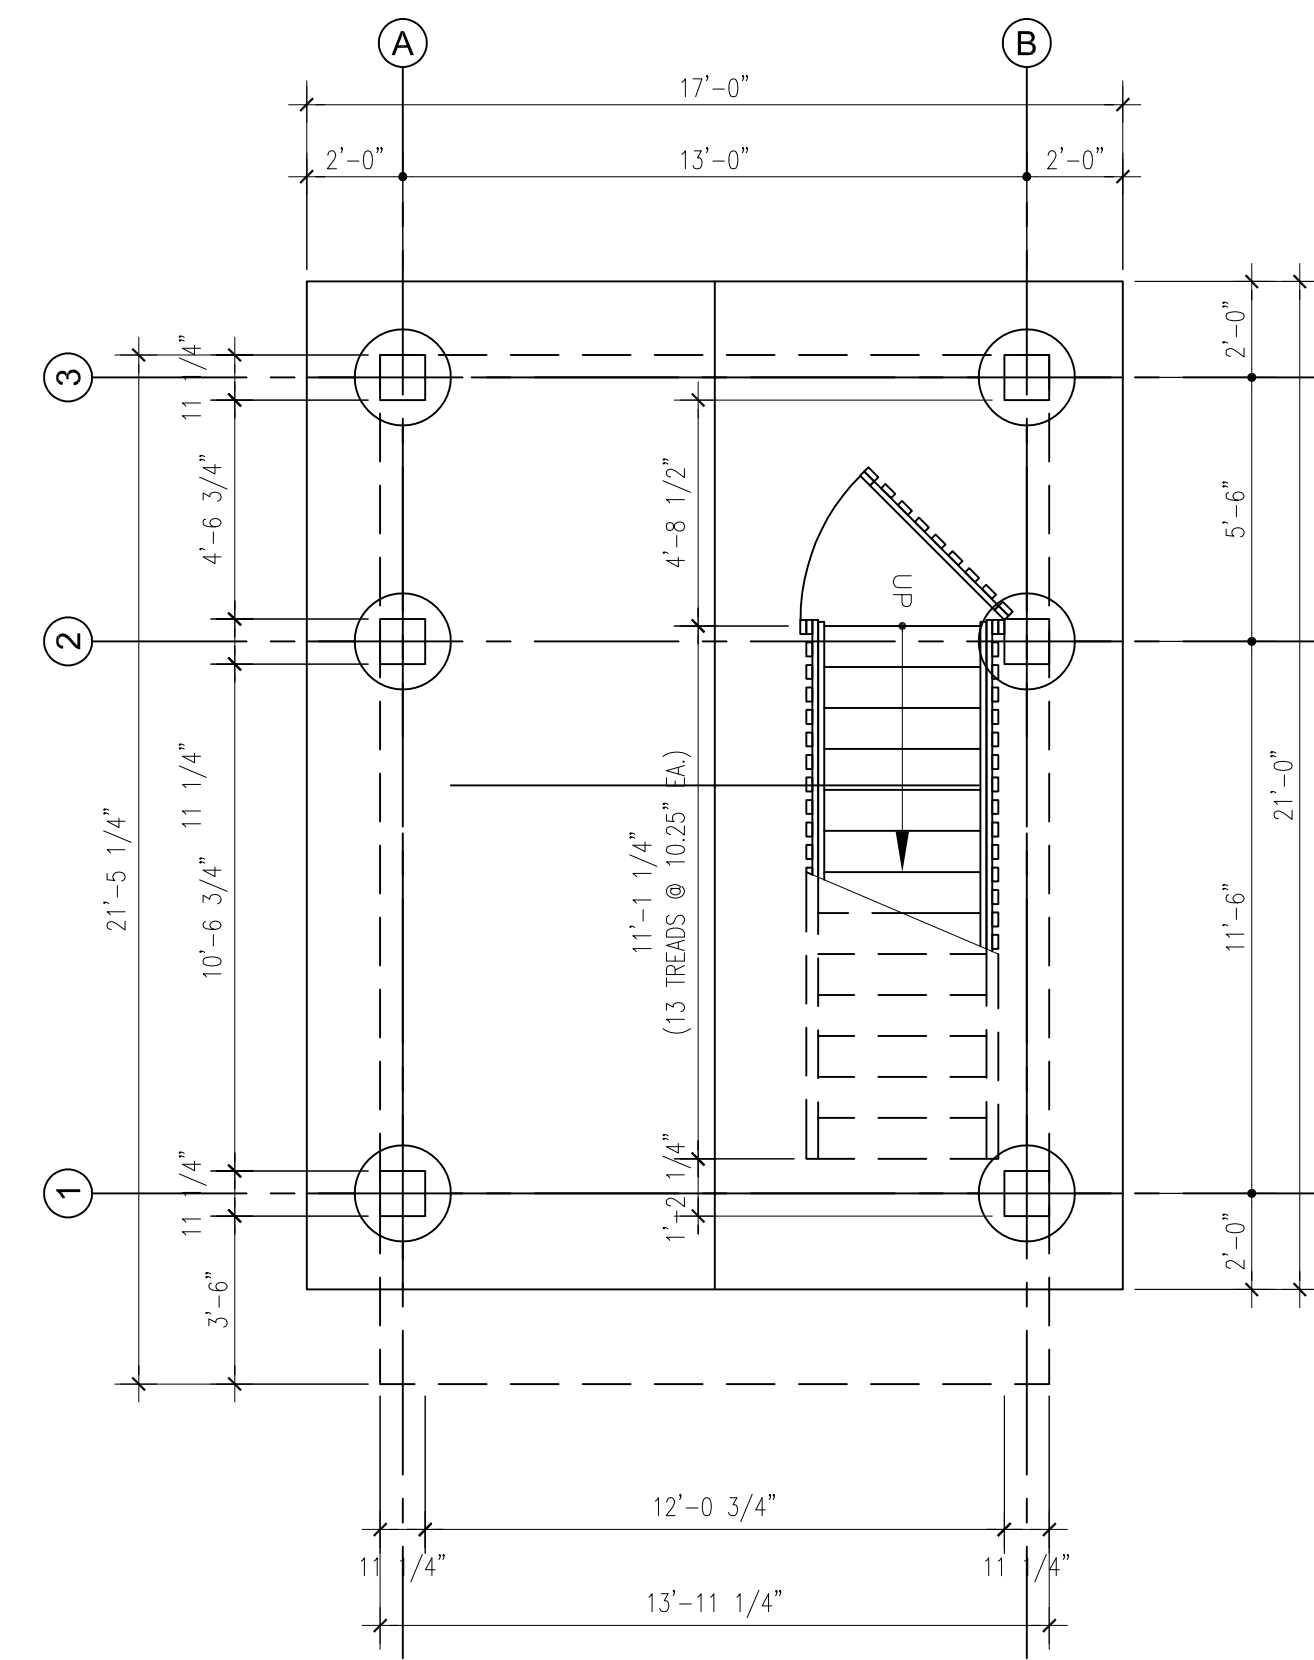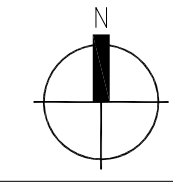


1 PLAN - GROUND LEVEL
A100 SCALE: 1/4" = 1'-0"

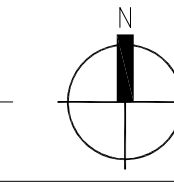


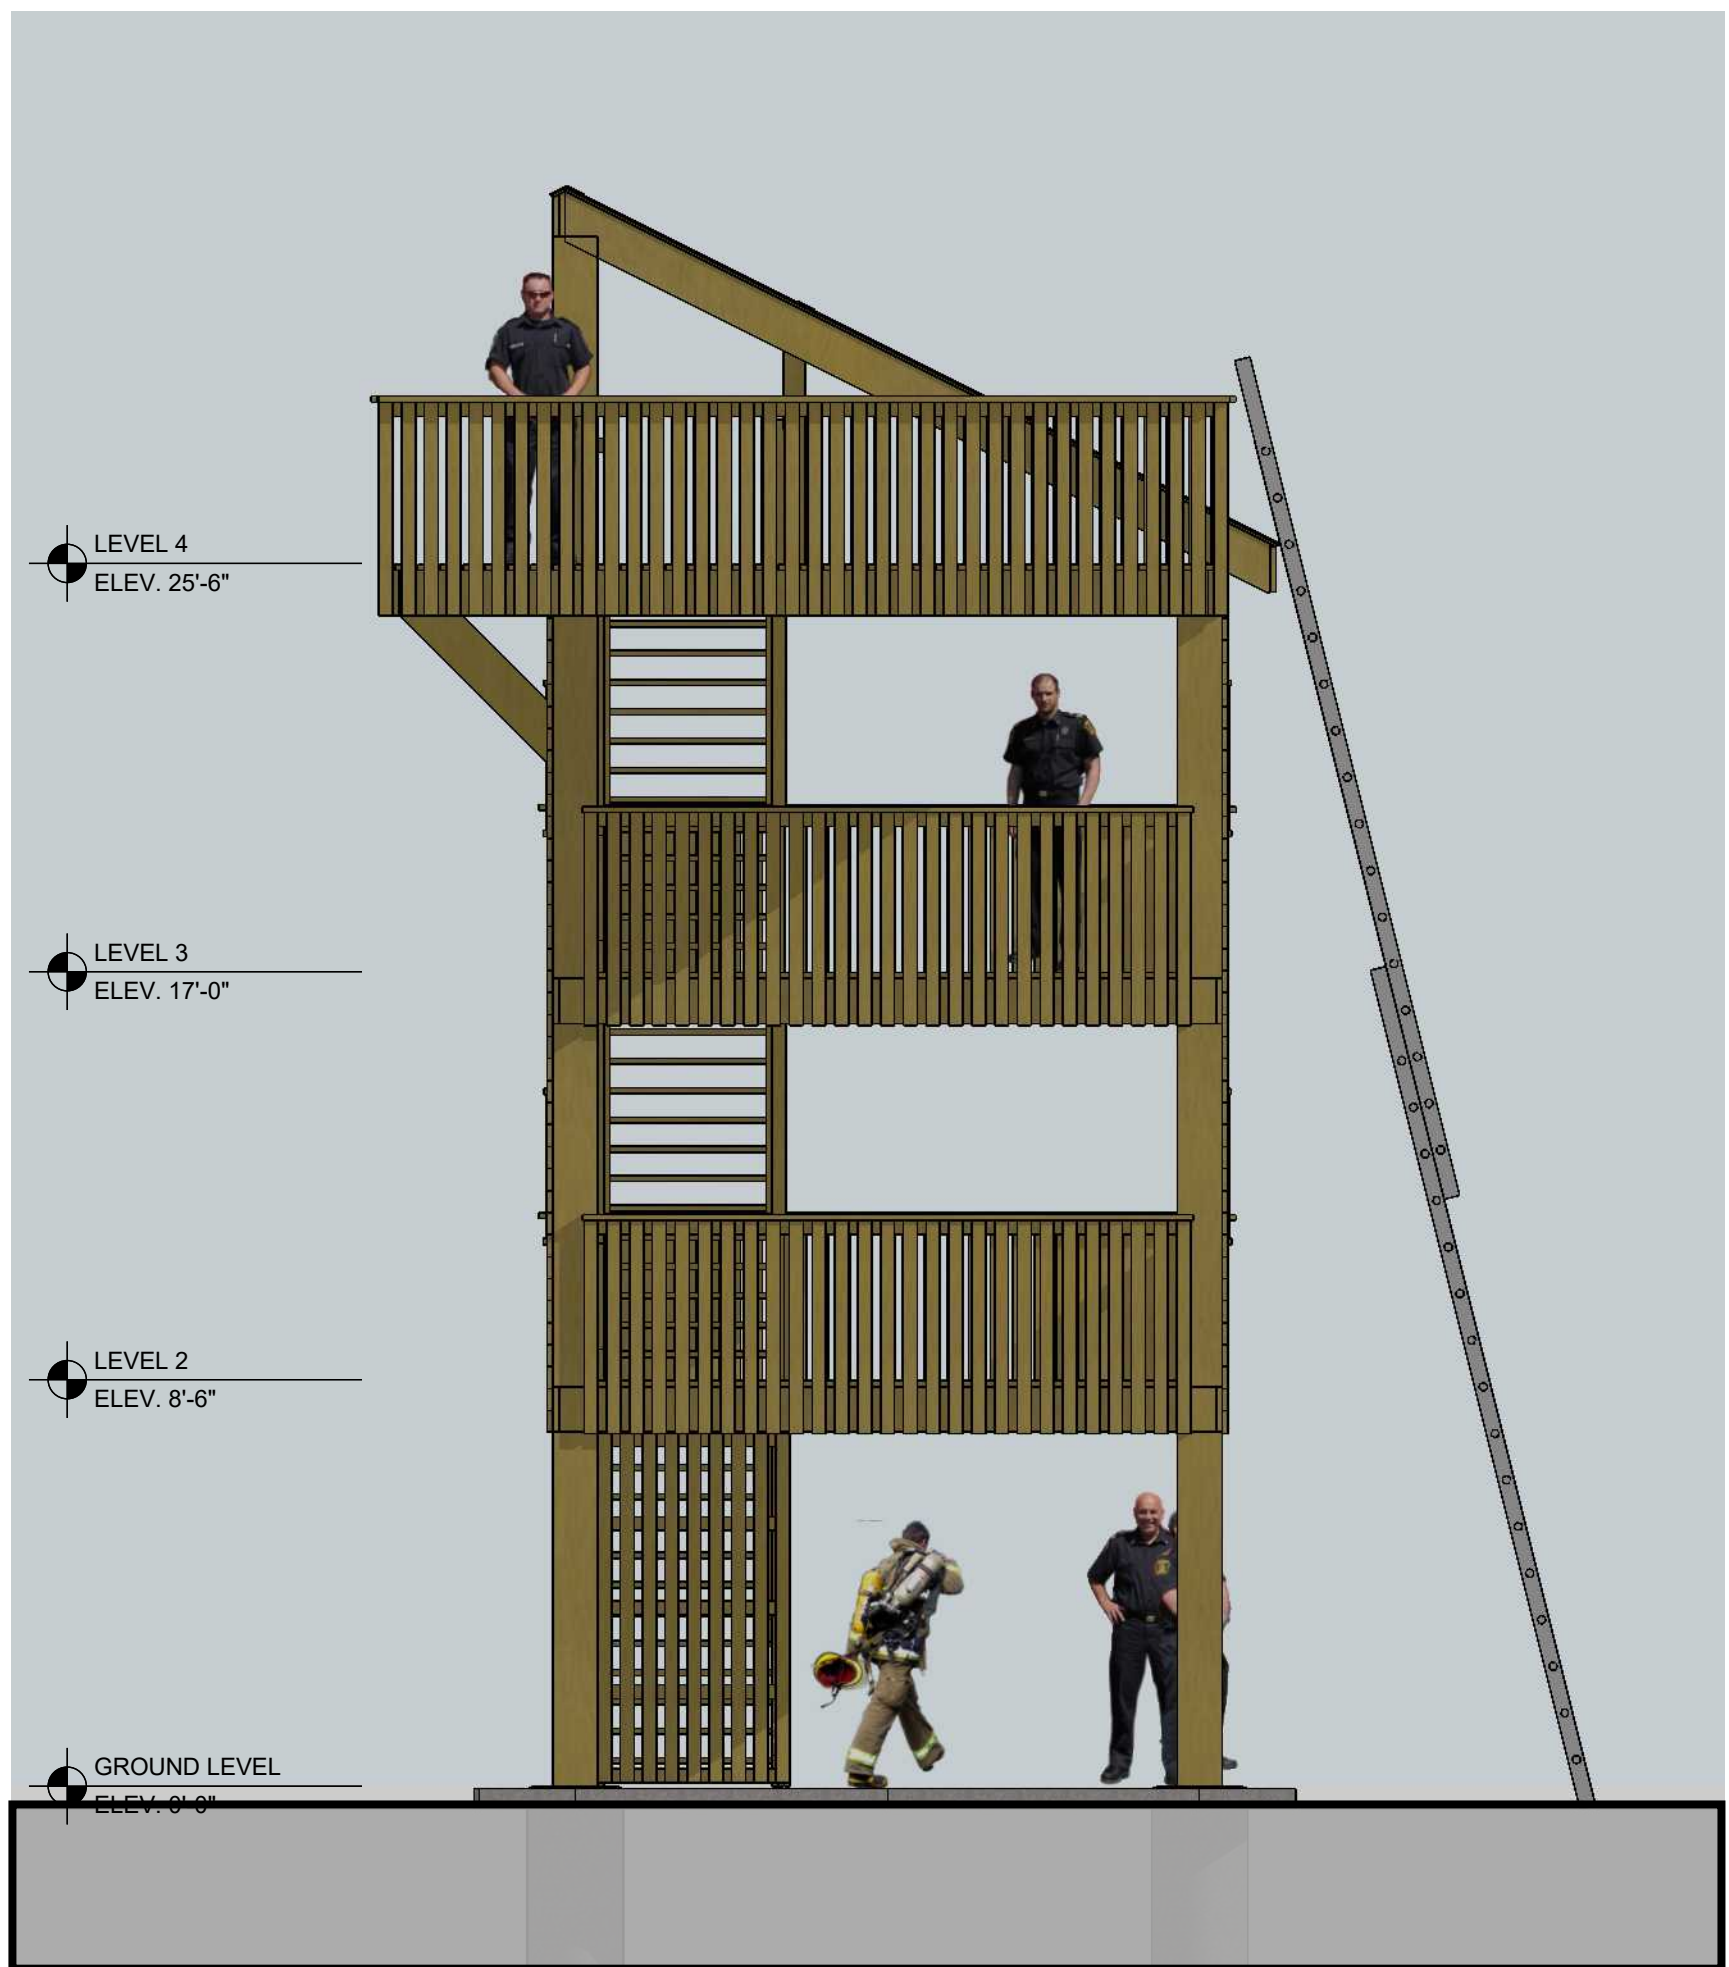

1 NORTH ELEVATION
A200 SCALE: 1/4" = 1'-0"

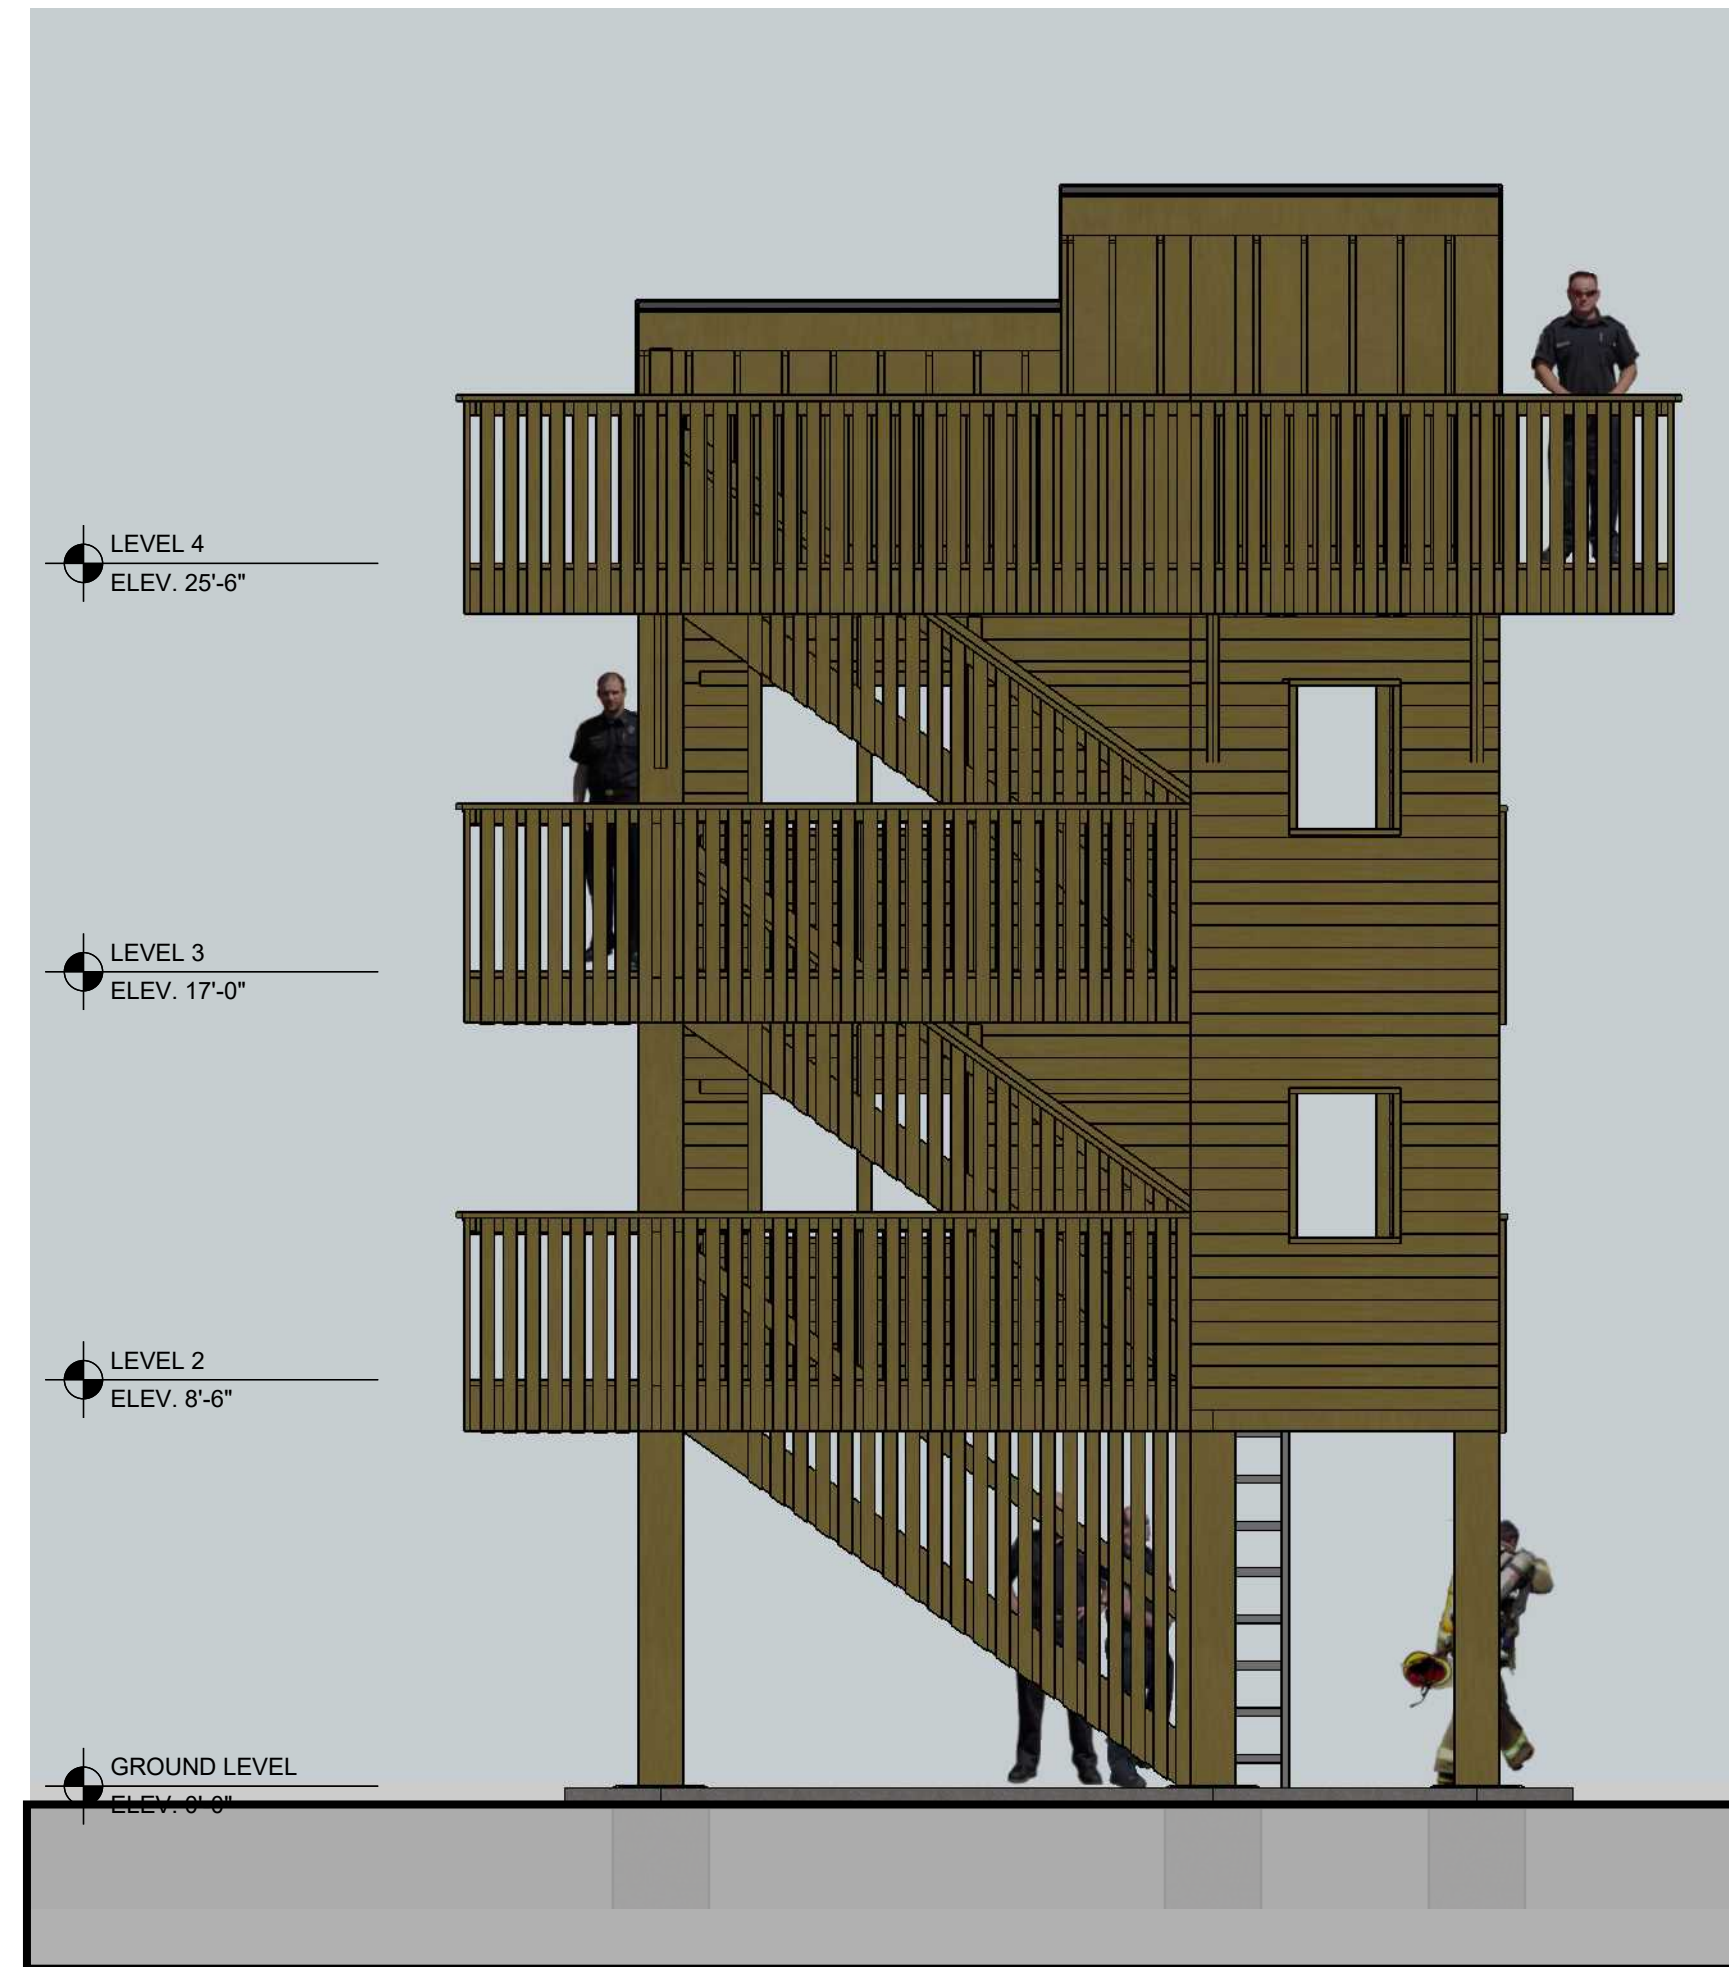

3 EAST ELEVATION
A200 SCALE: 1/4" = 1'-0"

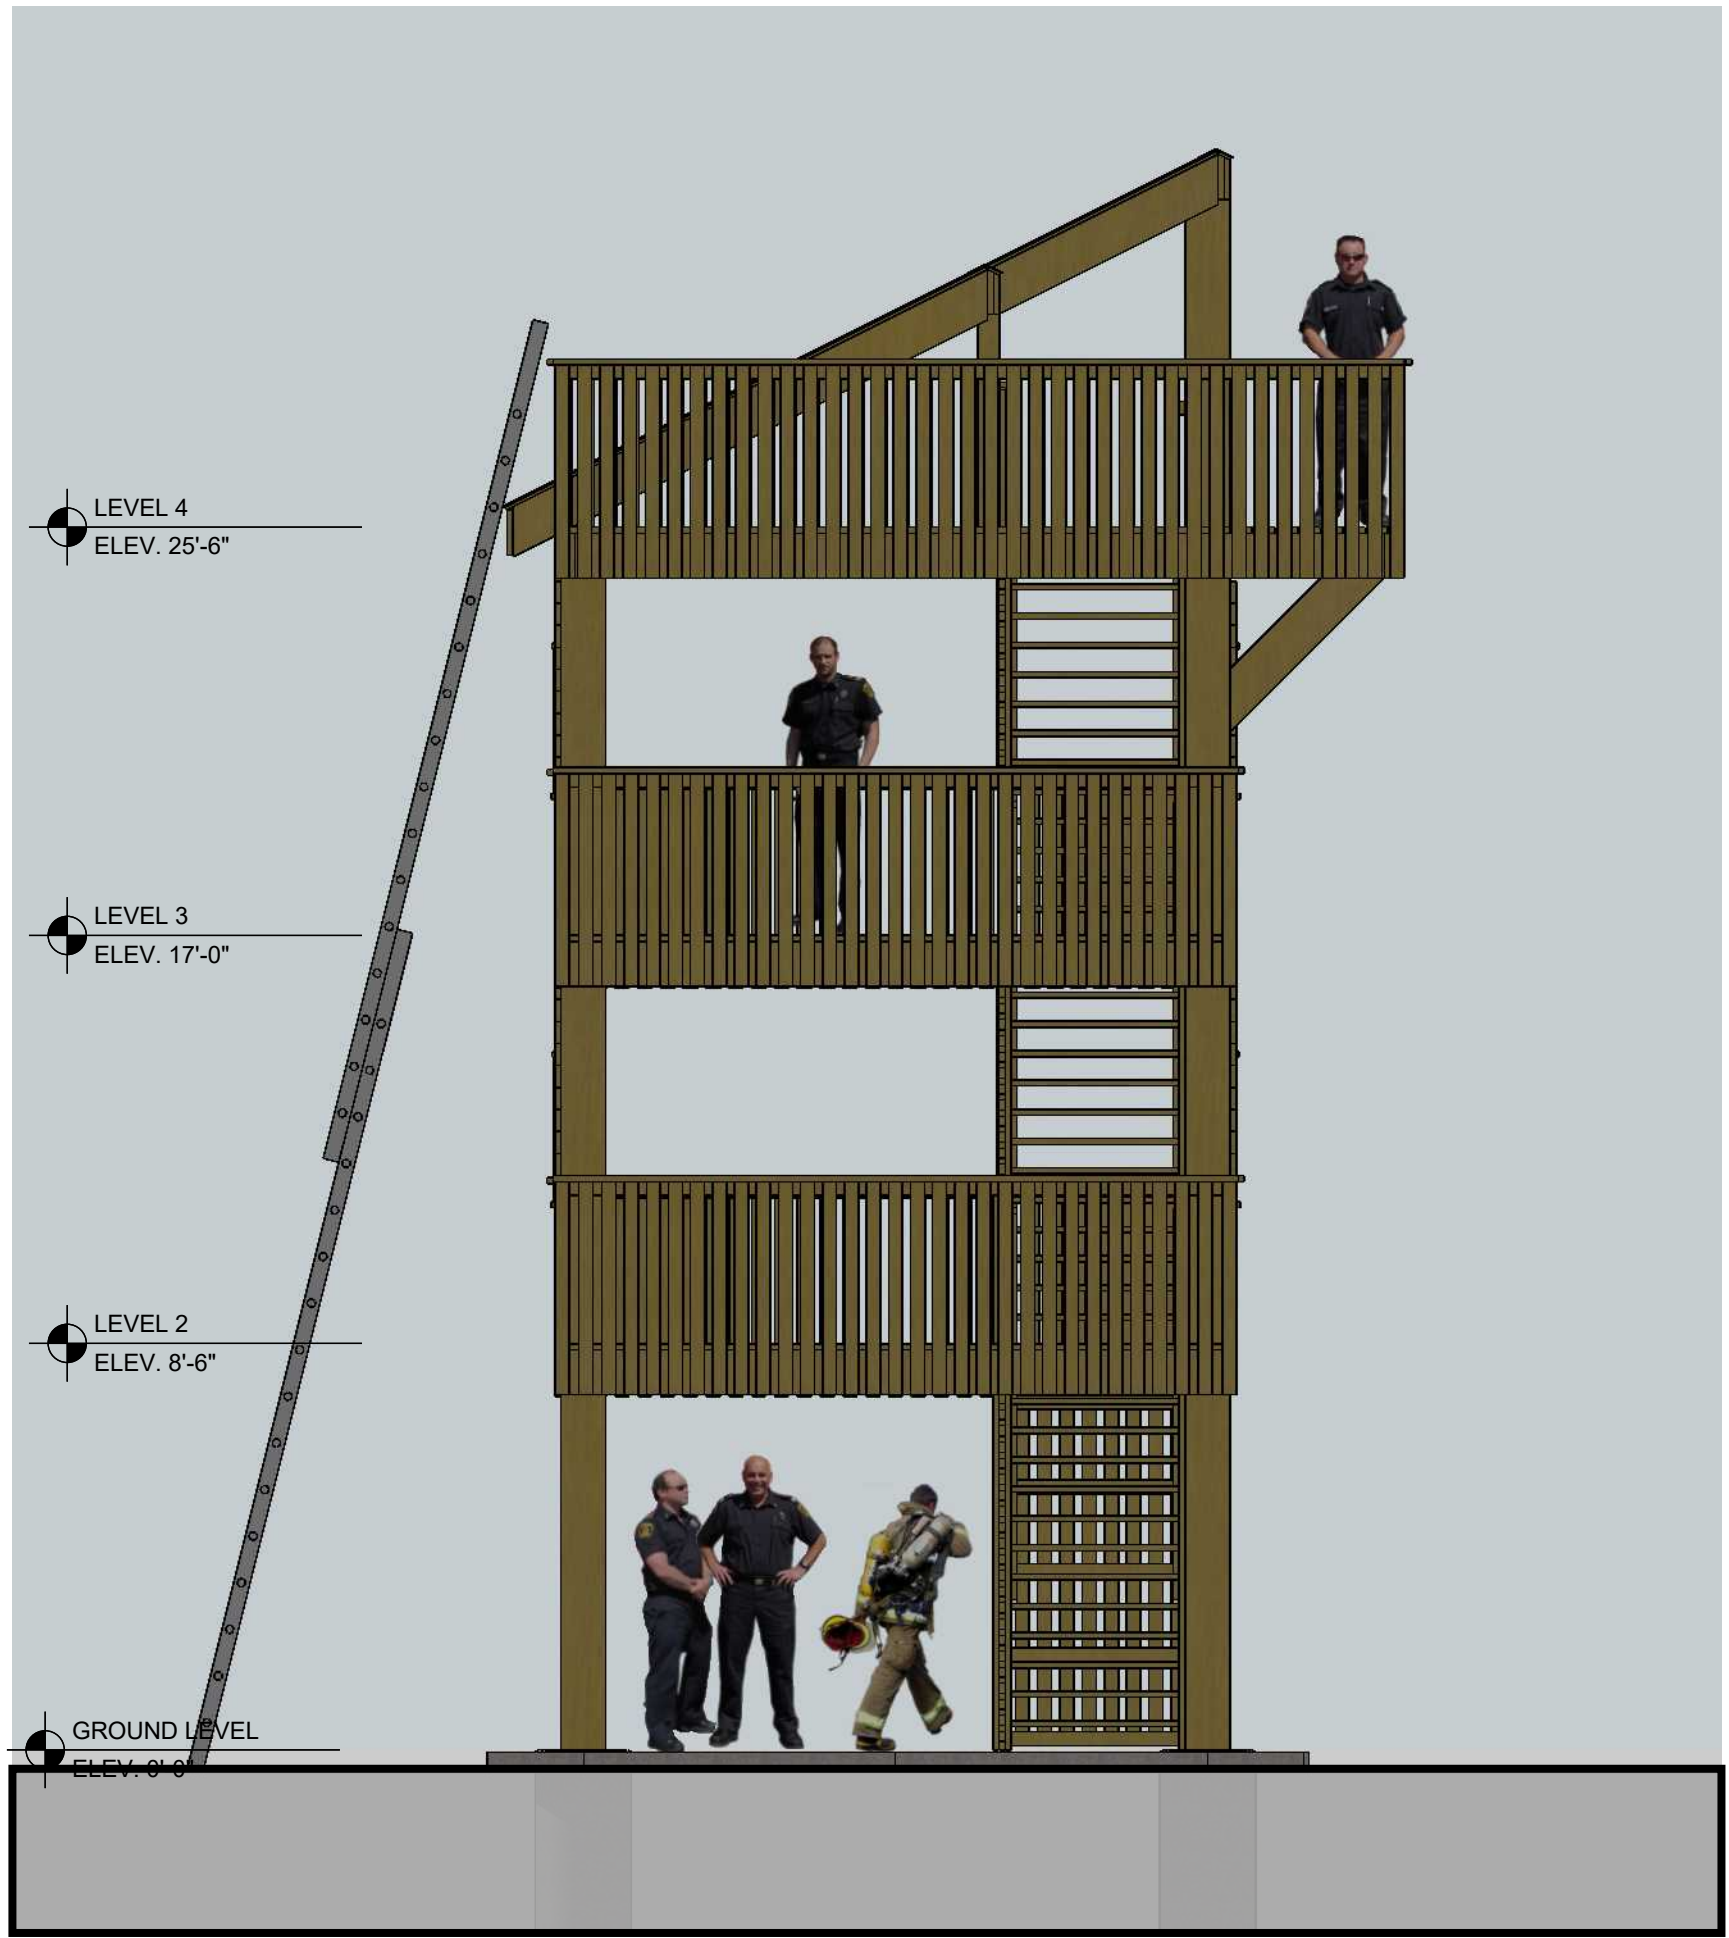

2 SOUTH ELEVATION
A200 SCALE: 1/4" = 1'-0"



4 WEST ELEVATION
A200 SCALE: 1/4" = 1'-0"

PRELIMINARY. NOT FOR CONSTRUCTION.