


KEYPLAN

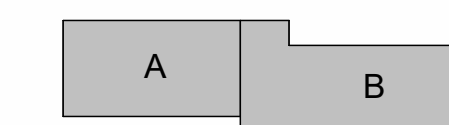

TRUE NORTH



ISSUANCES / REVISIONS

NO.	DESCRIPTION:	DATE:
01	SD PRICING SET	02/21/2025
02	CU SUBMITTAL	02/02/2026
03	SD PRICING SET	02/03/2026

Due to electronic distribution, this drawing may not be printed to the scale indicated on the drawings. Do NOT use scale to determine dimensions or sizes.

No part of this drawing may be used or reproduced in any form or by any means, or stored in a database or retrieval system, without prior written permission of.

ANGUS-YOUNG ASSOCIATES, INC.
 Copyright © 2025 All Rights Reserved

PROJECT NUMBER
 78220

APPROVED BY
 JAD


REVIEWED BY
 BMA

DRAWN BY
 FM

EXTERIOR ELEVATIONS - COLOR

A404

MATERIAL LEGEND

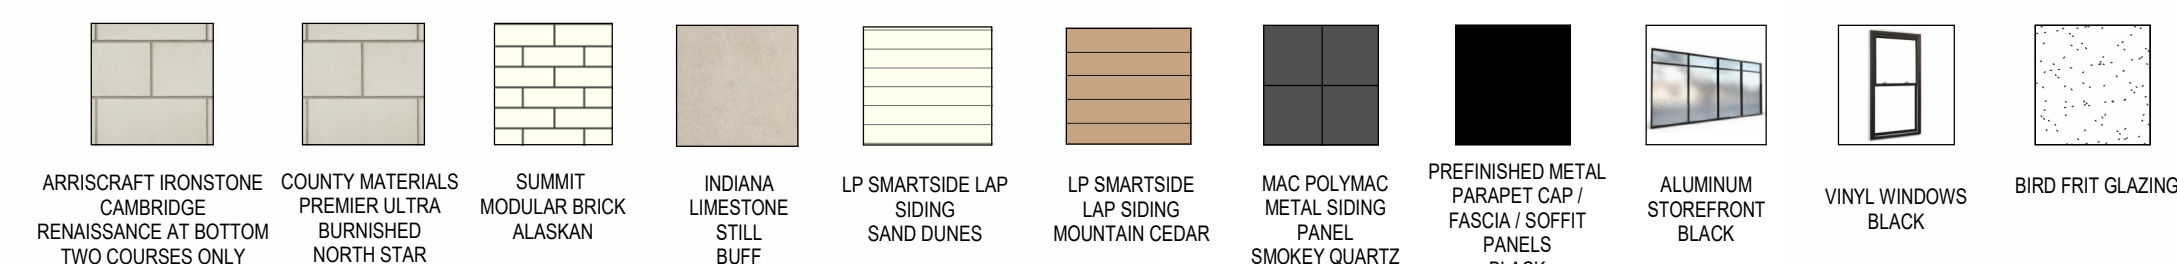


23 A404 ALCOVE SOUTH SCALE: 3/32" = 1'-0"

19 A404 ALCOVE EAST SCALE: 3/32" = 1'-0"

15 A404 ALCOVE WEST SCALE: 3/32" = 1'-0"

07 A404 WEST ELEVATION - COLORED SCALE: 3/32" = 1'-0"

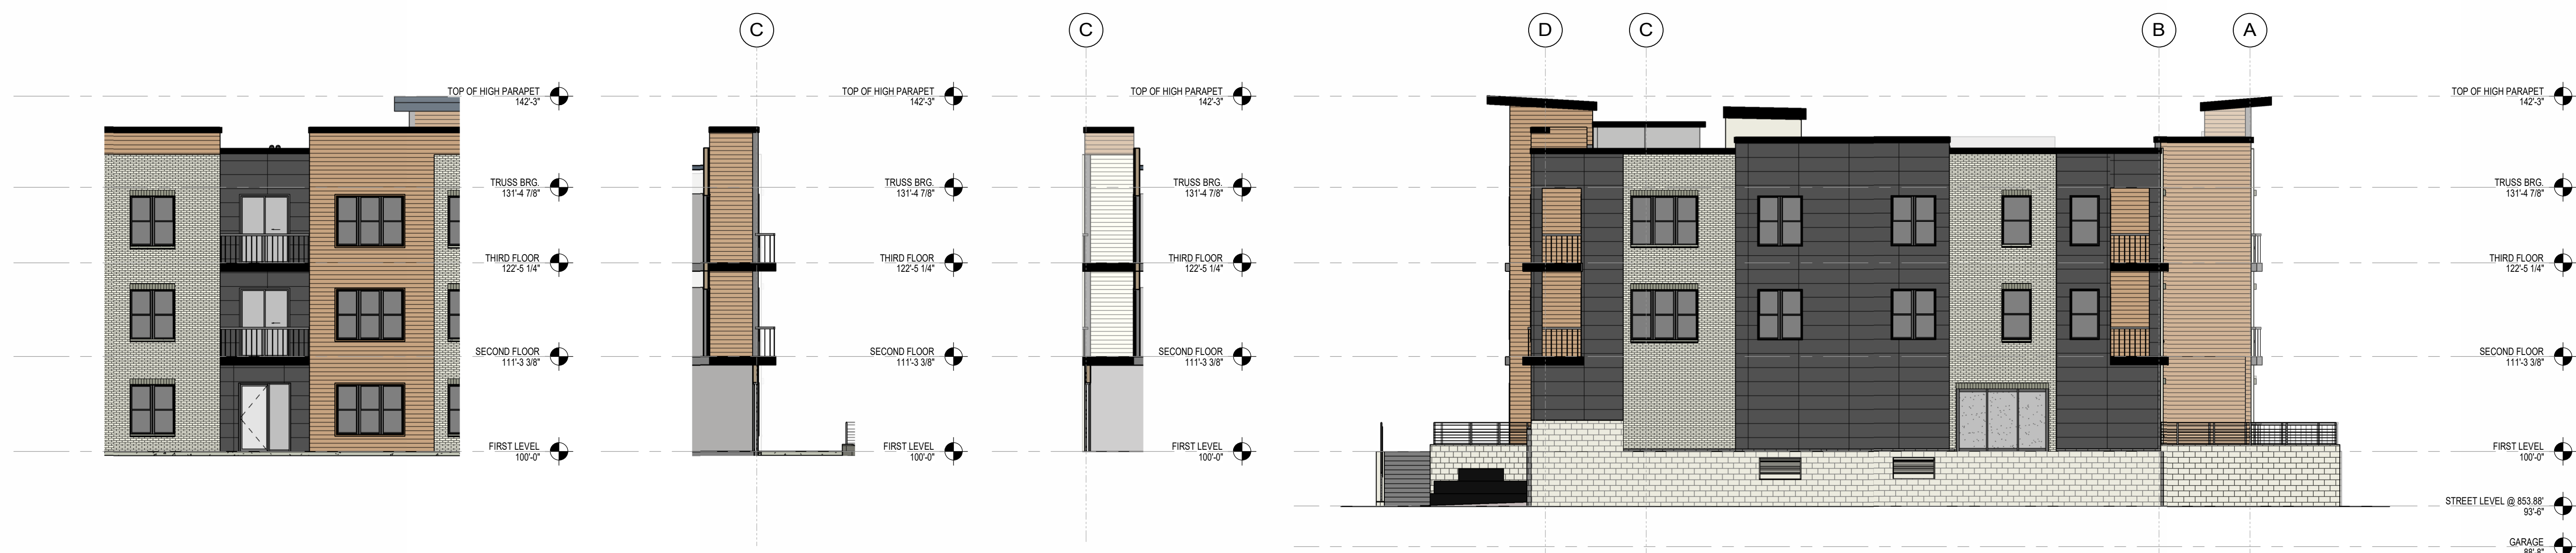

21 A404 ALCOVE SOUTH SCALE: 3/32" = 1'-0"

17 A404 ALCOVE EAST SCALE: 3/32" = 1'-0"

13 A404 ALCOVE WEST SCALE: 3/32" = 1'-0"

05 A404 EAST ELEVATION - COLORED SCALE: 3/32" = 1'-0"

PRELIMINARY - NOT FOR CONSTRUCTION