


REAR ELEVATION

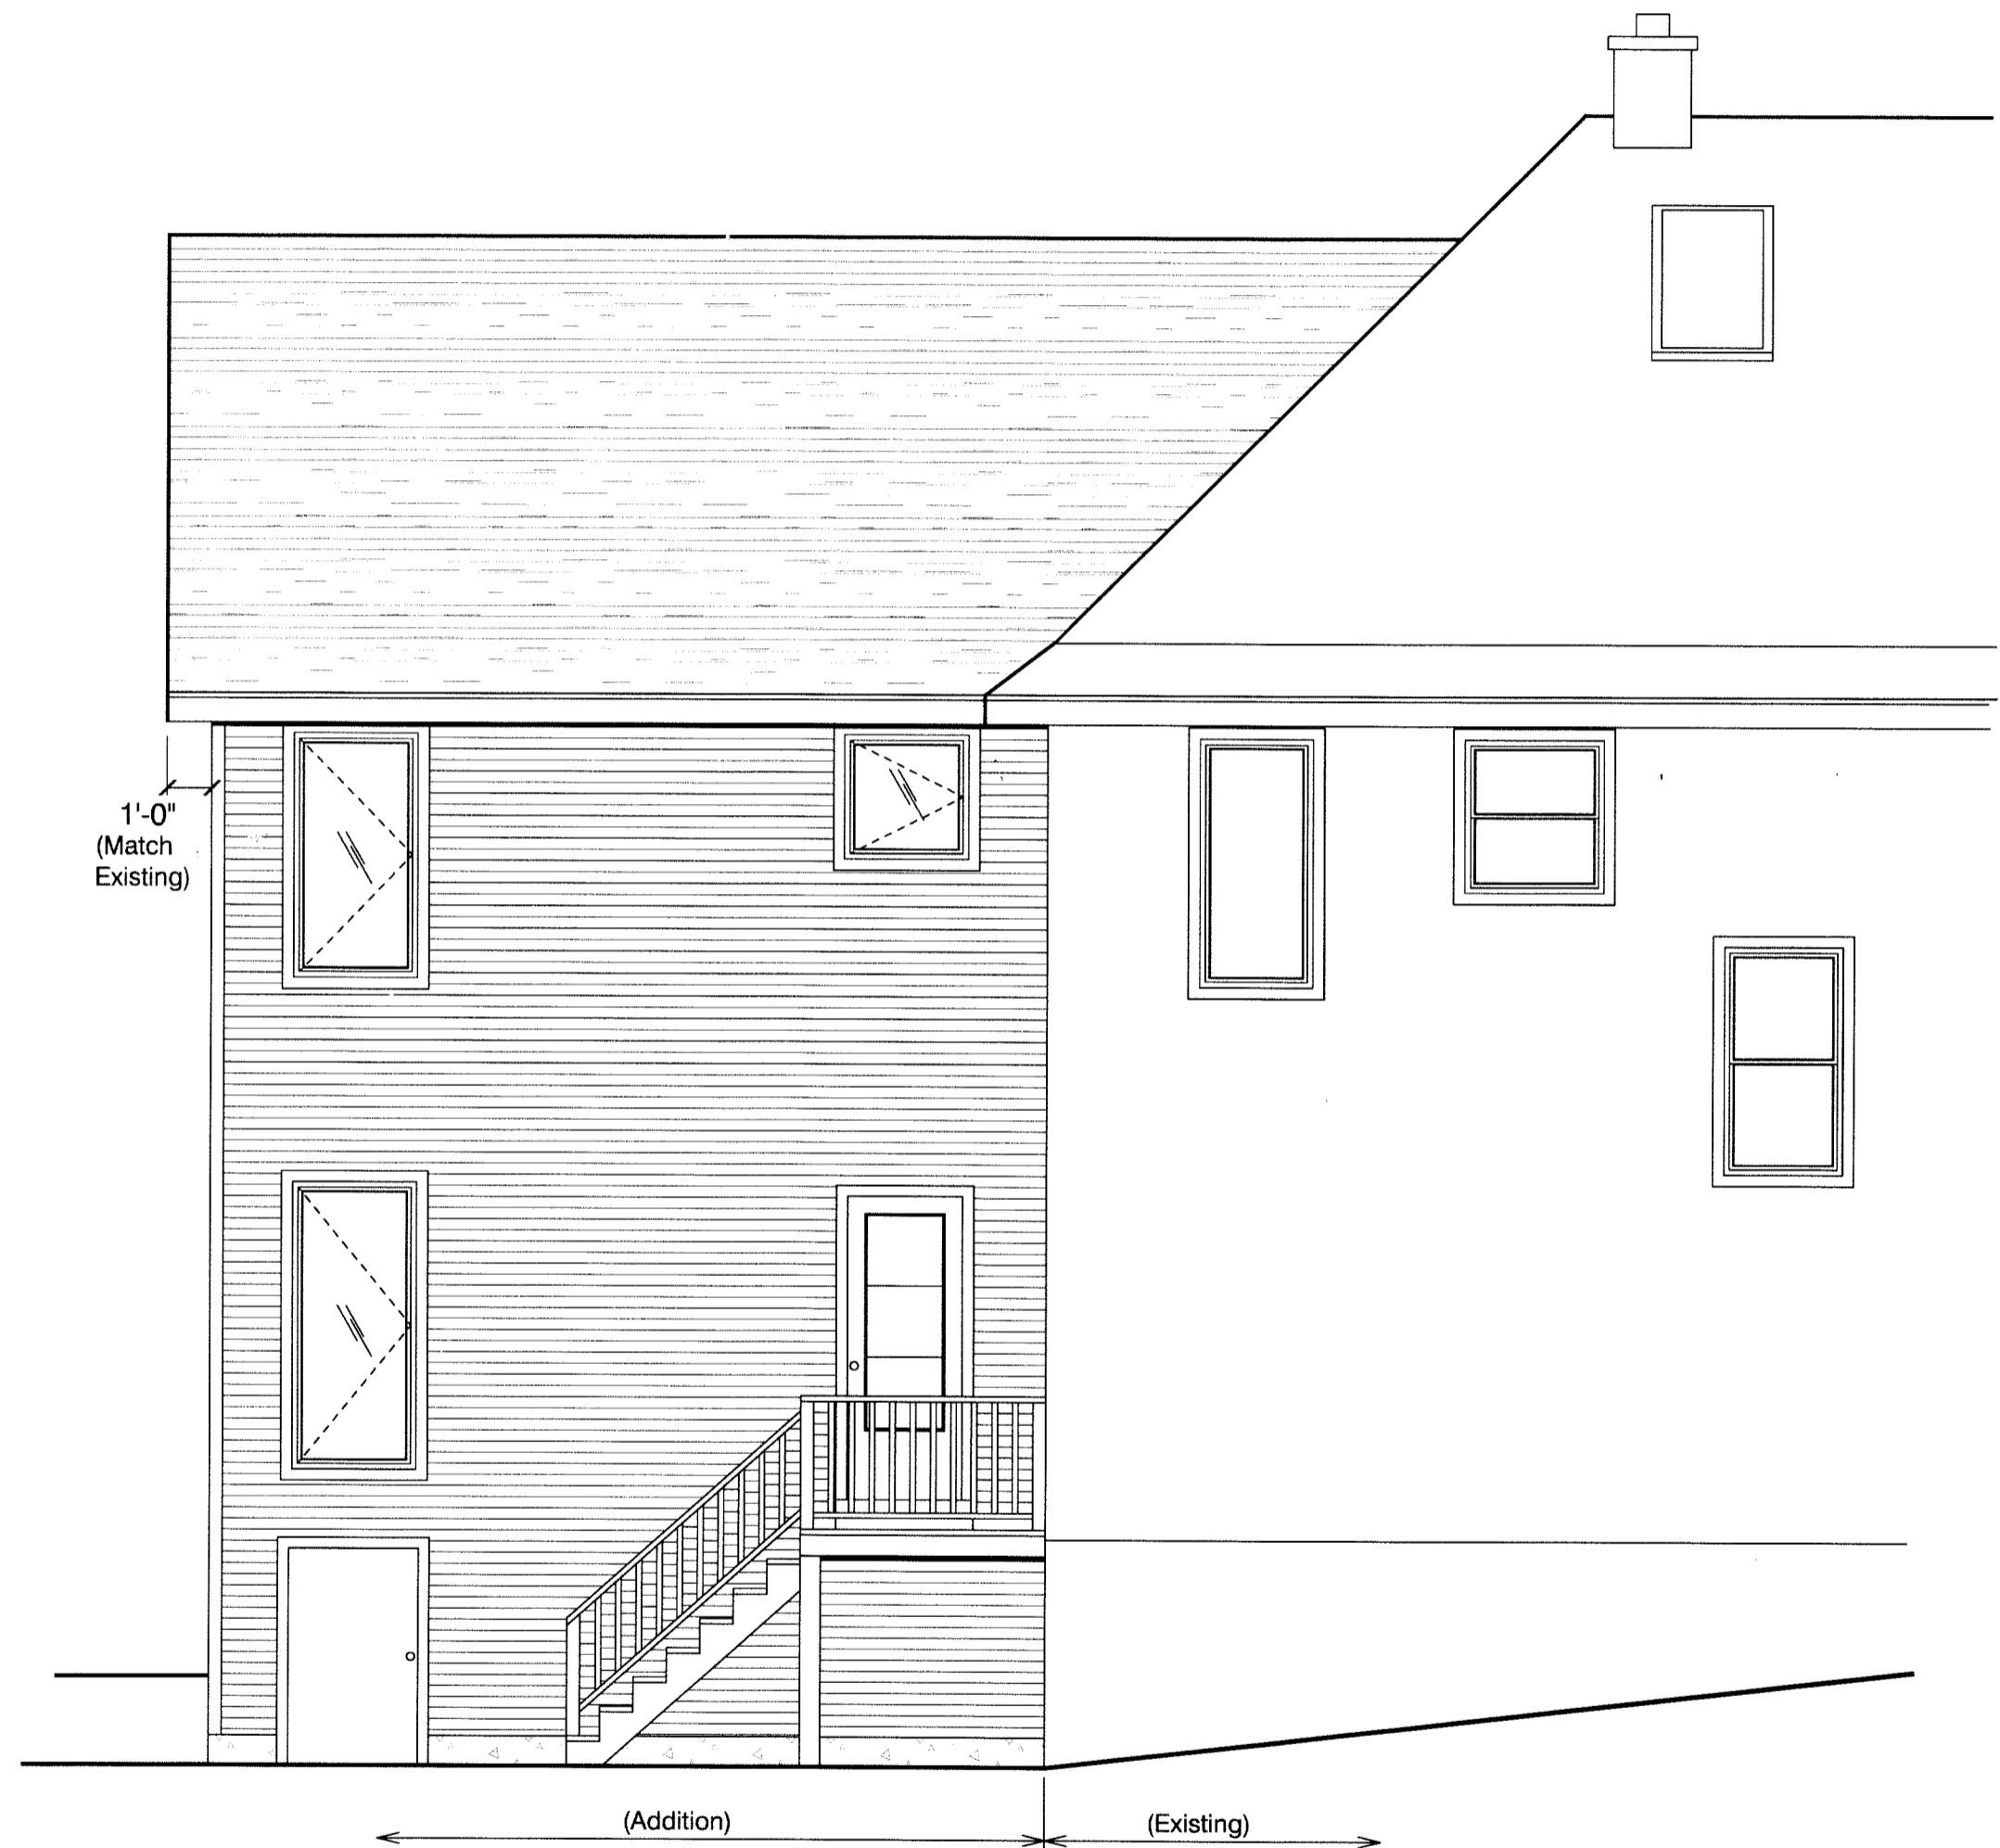

LEFT ELEVATION

1341 JENIFER STREET MADISON, WI 53703

MARLING LUMBER COMPANY
1801 E. WASHINGTON AVE. MADISON, WI 53704

Scale: 1/4" = 1'-0"
Date: 02-08-11

ELEVATIONS

OF AWRN
By: Brian K. &
Chris D.

JASON STRINGER & ANN TERLAAK

ALTHOUGH EVERY EFFORT HAS BEEN MADE IN PREPARING THESE PLANS AND CHECKING THEM FOR ACCURACY, THE CONTRACTORS MUST CHECK ALL DETAILS AND DIMENSIONS AND BE RESPONSIBLE FOR THE SAME.

OF AWRN NUMBER:
2 OF 8