
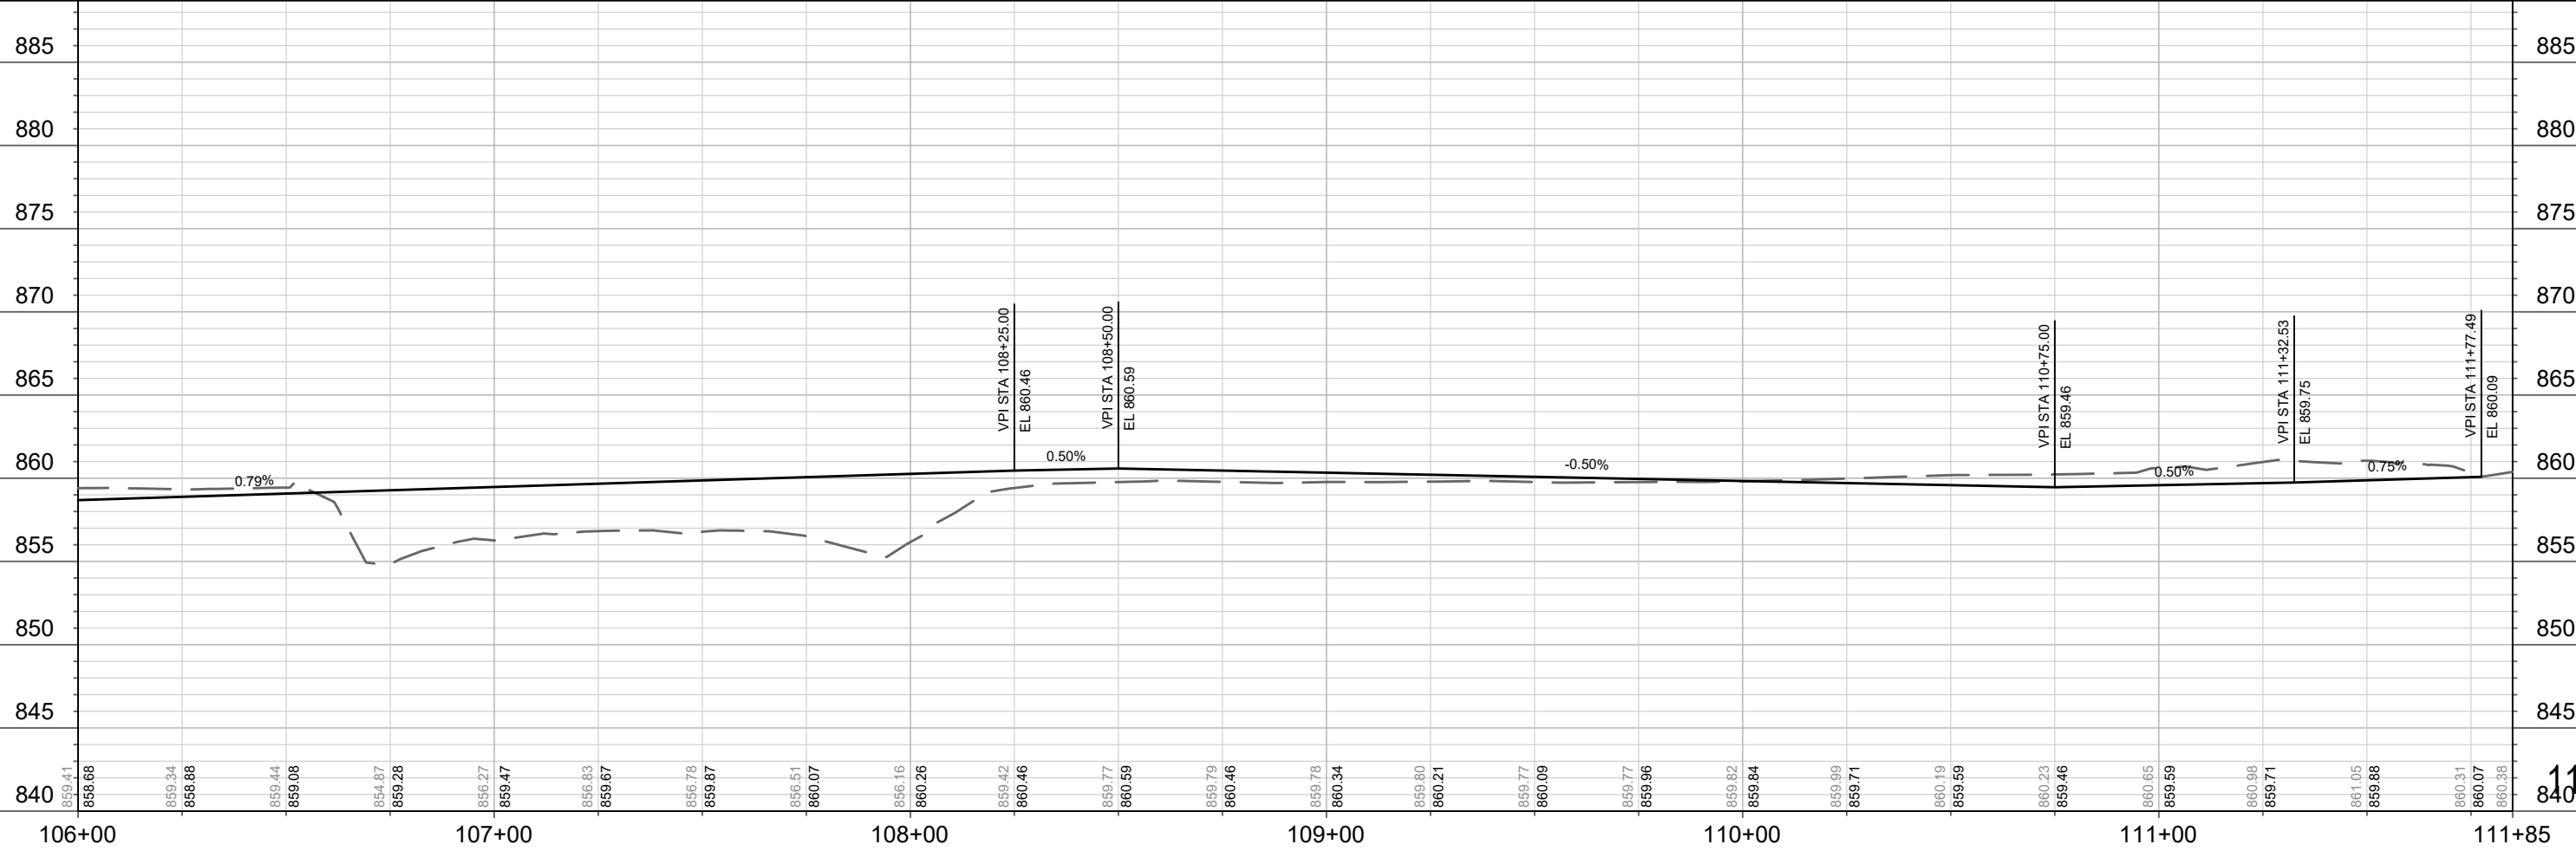


PLAN AND PROFILE
CEDAR STREET (FISH HATCHERY ROAD TO SOUTH PARK STREET)
 11866 & 12956
 MADISON, WI
 CONTRACT NO: 8504 & 8559
 P-1

M:\DESIGN\Projects\11866\CAD\Plan Sheets\11866EN-PnP CedarSt.dwg
 11866 & 12956
 P-1

MARK	REVISION	DATE	BY

Designed By: ALZ
 Date: 6/9/2020 4:39 PM
 Scale: 1" = 40'
 11866 & 12956
 P-1

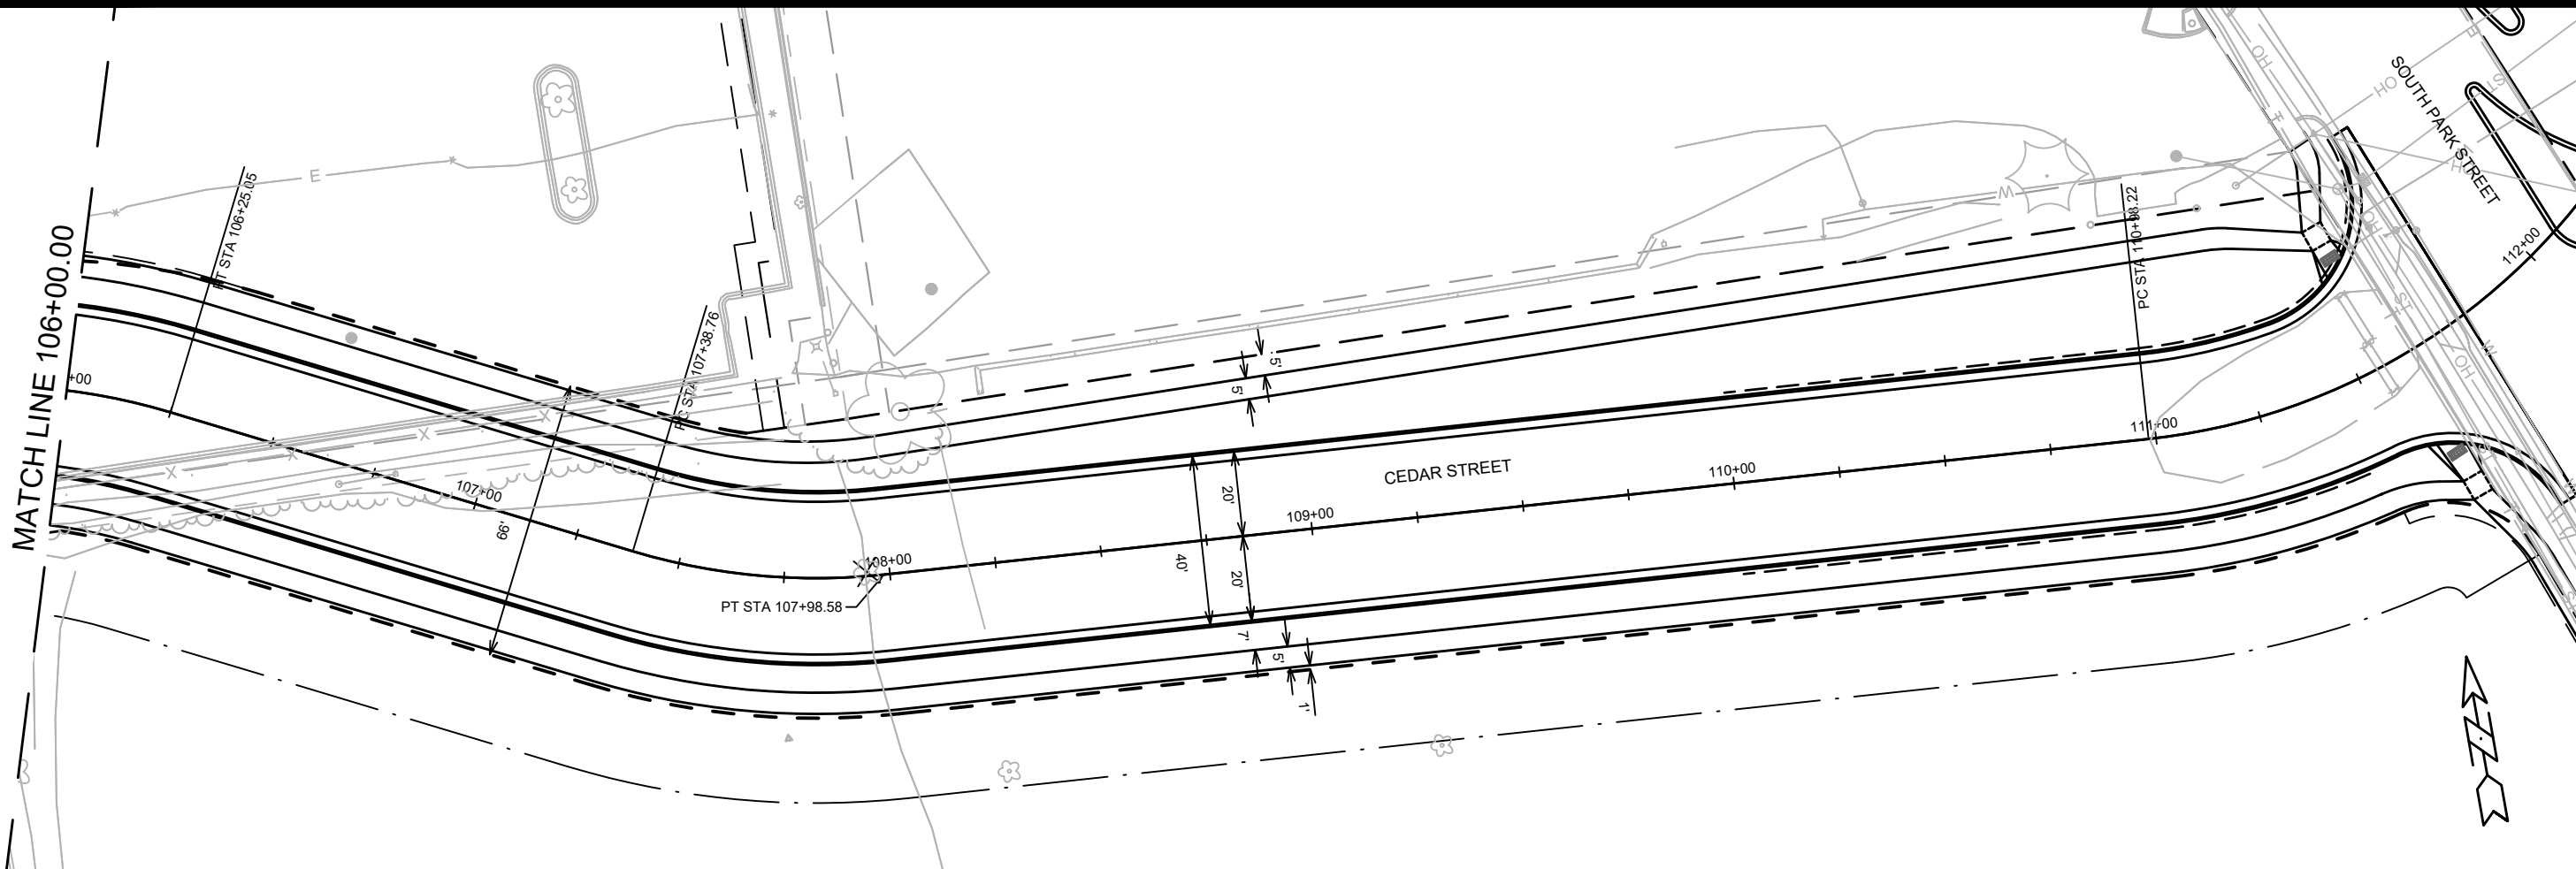



MARK	REVISION	DATE	BY

11866 & 12956
 MADISON, WI
 CONTRACT NO: 8504 & 8559

PLAN AND PROFILE
 CEDAR ST, SOUTH ST, HIGH ST, WINGRA DR PROJECT
 M:\DESIGN\Projects\11866\CAD\Plan Sheets\11866EN-PnP CedarSt.dwg



Designed By: ALZ
 Date: 6/9/2020 4:39 PM
 Scale: 1" = 40'
 P-2

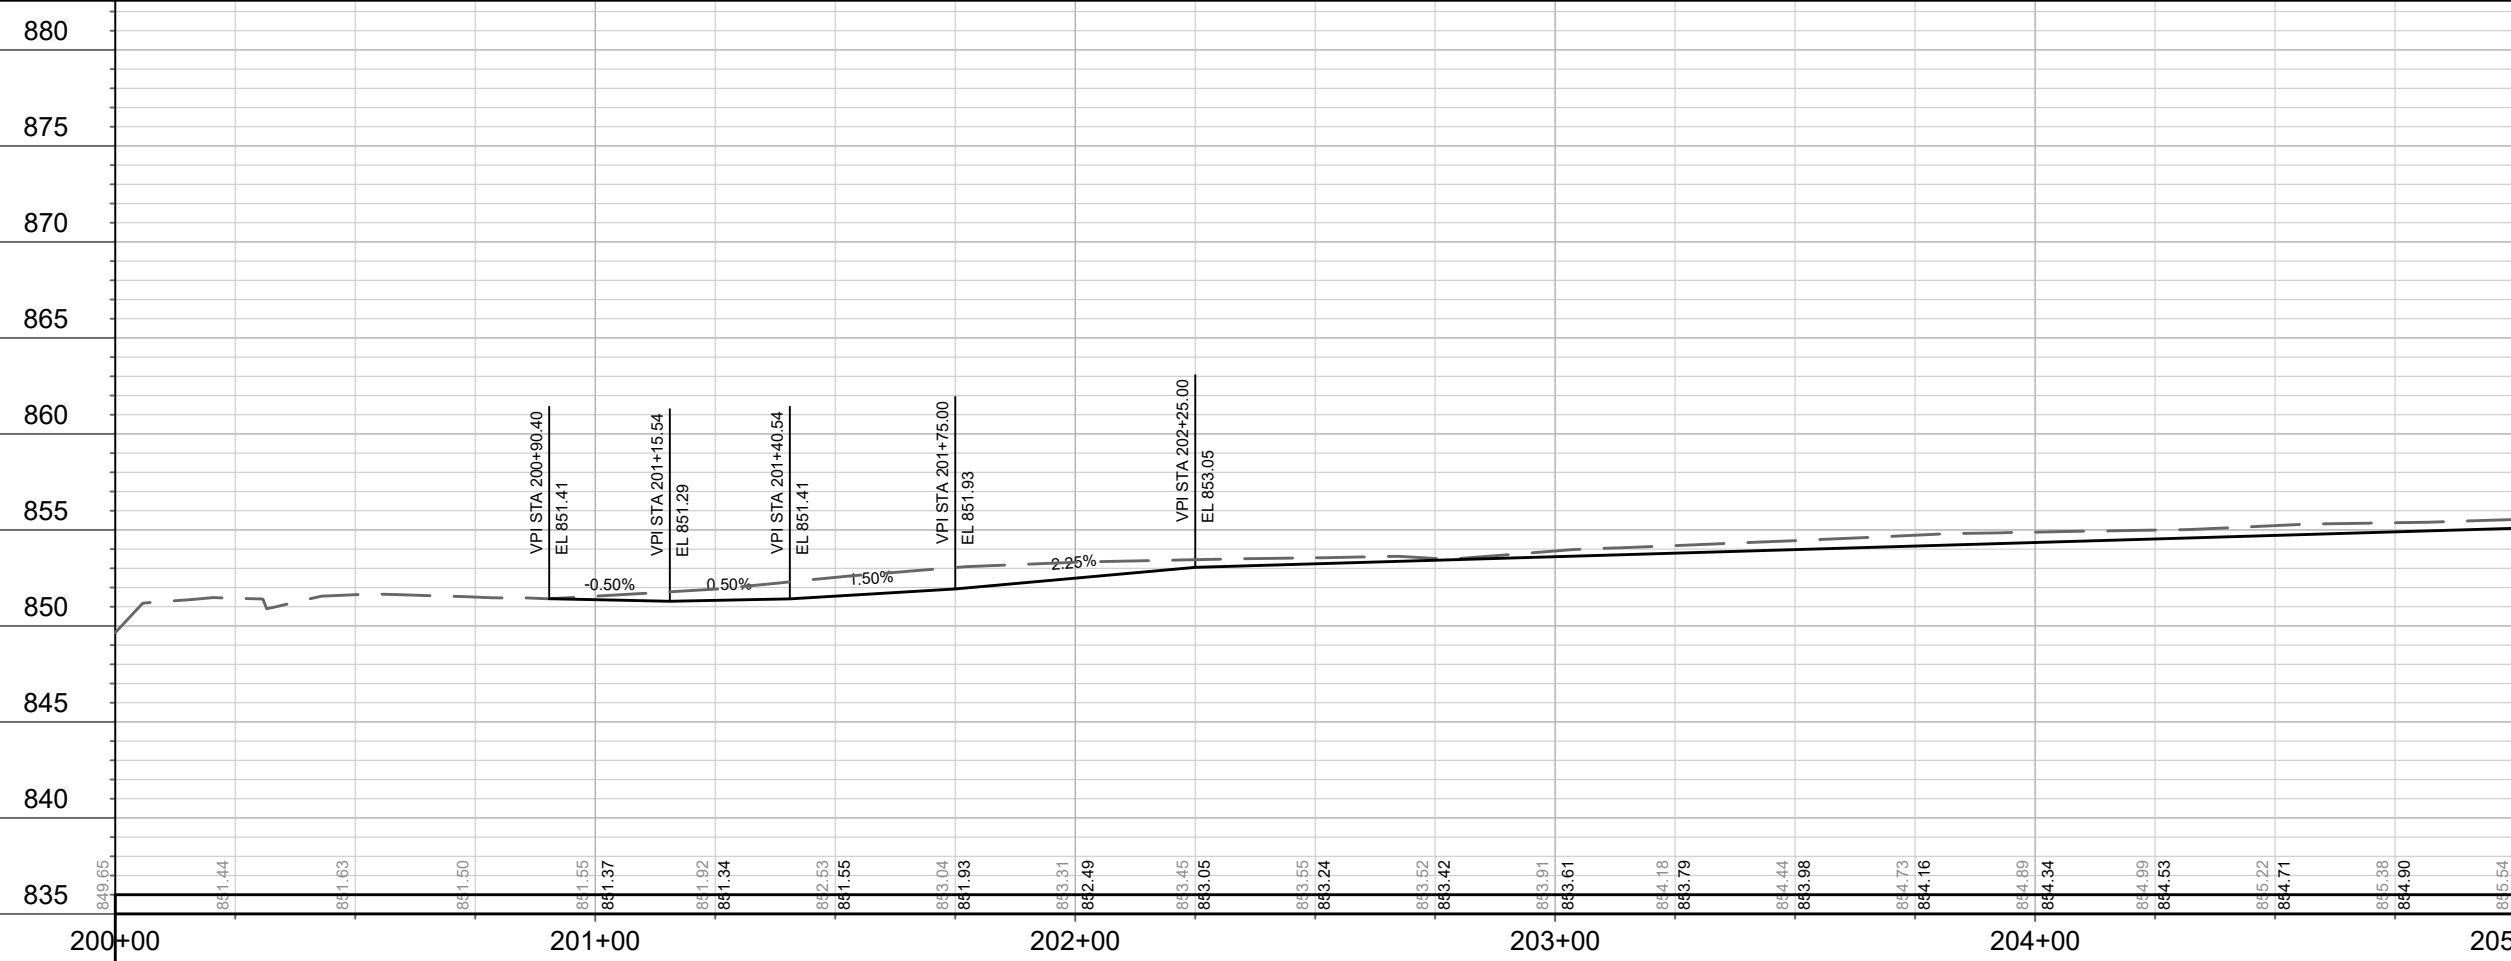
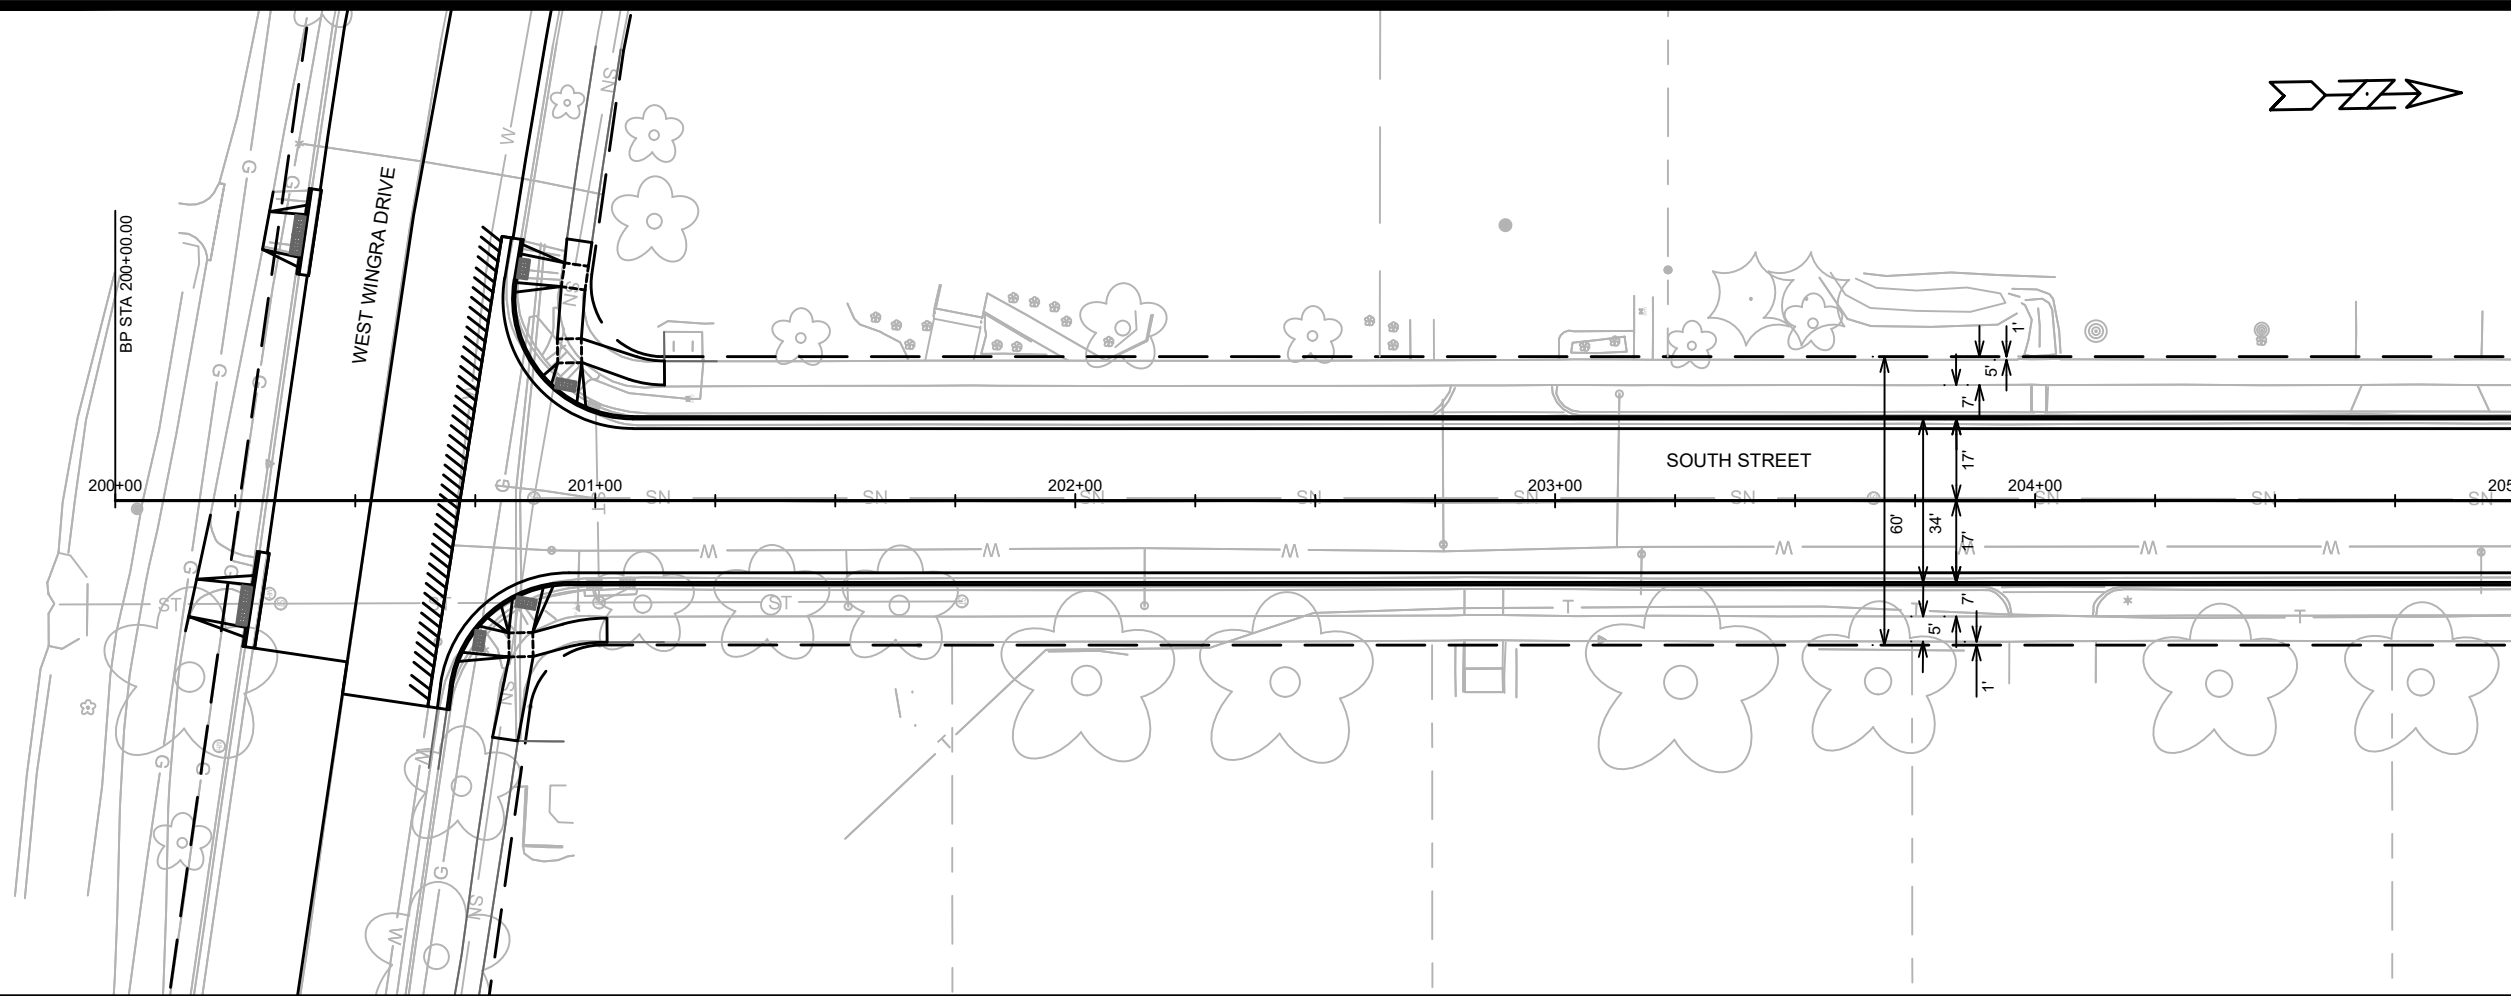


MATCH LINE 205+00.00

MARK	REVISION	DATE	BY

11866 & 12956
 MADISON, WI
 SOUTH STREET (WEST WINGRA DRIVE TO MIDLAND STREET)
 CONTRACT NO: 8504 & 8559
 M:\DESIGN\Projects\11866\CAD\Plan Sheets\11866EN-PnP SouthSt.dwg



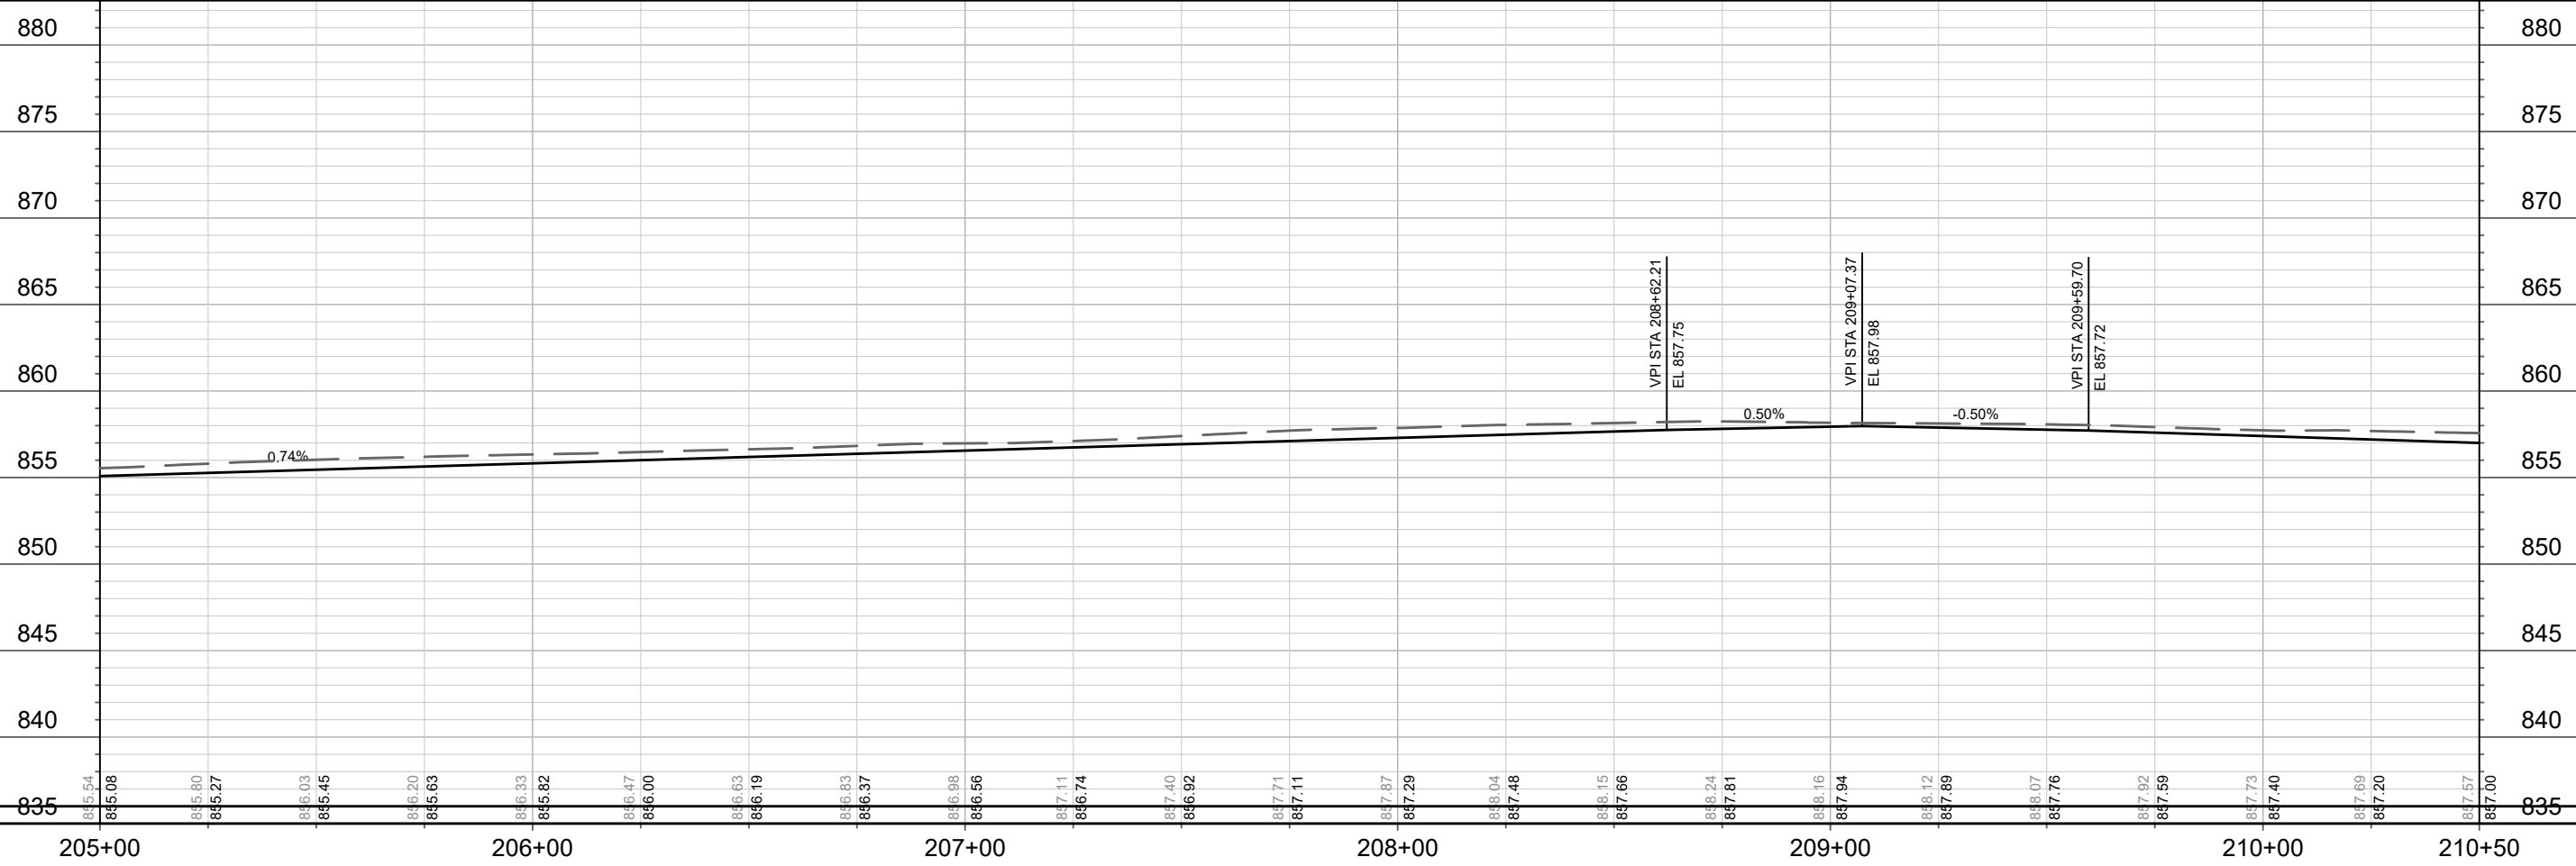
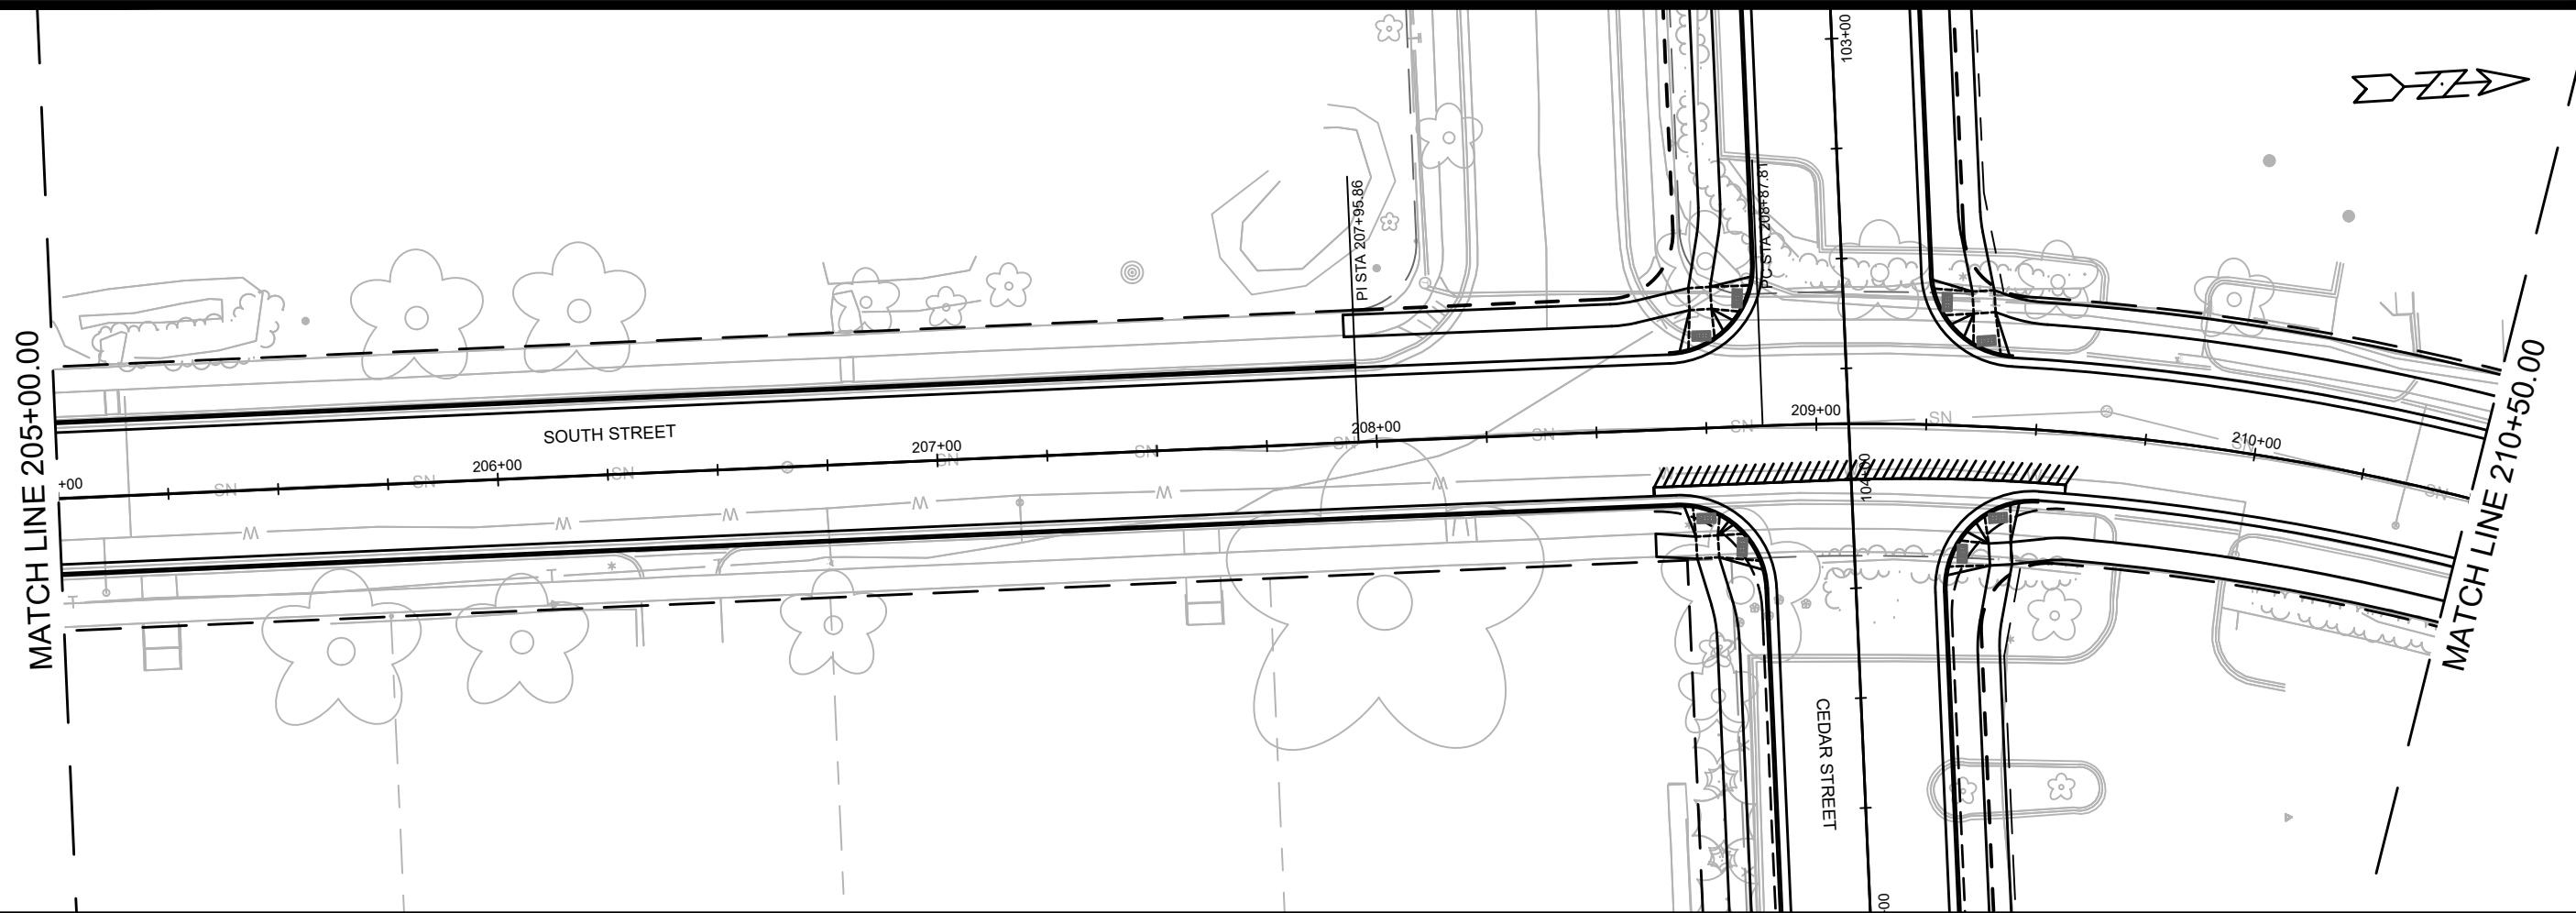


MARK	REVISION	DATE	BY

11866 & 12956
 MADISON, WI
 CONTRACT NO: 8504 & 8559

PLAN AND PROFILE
 CEDAR ST, SOUTH ST, HIGH ST, WINGRA DR PROJECT
 M:\DESIGN\Projects\11866\CAD\Plan Sheets\11866EN-PnP SouthSt.dwg



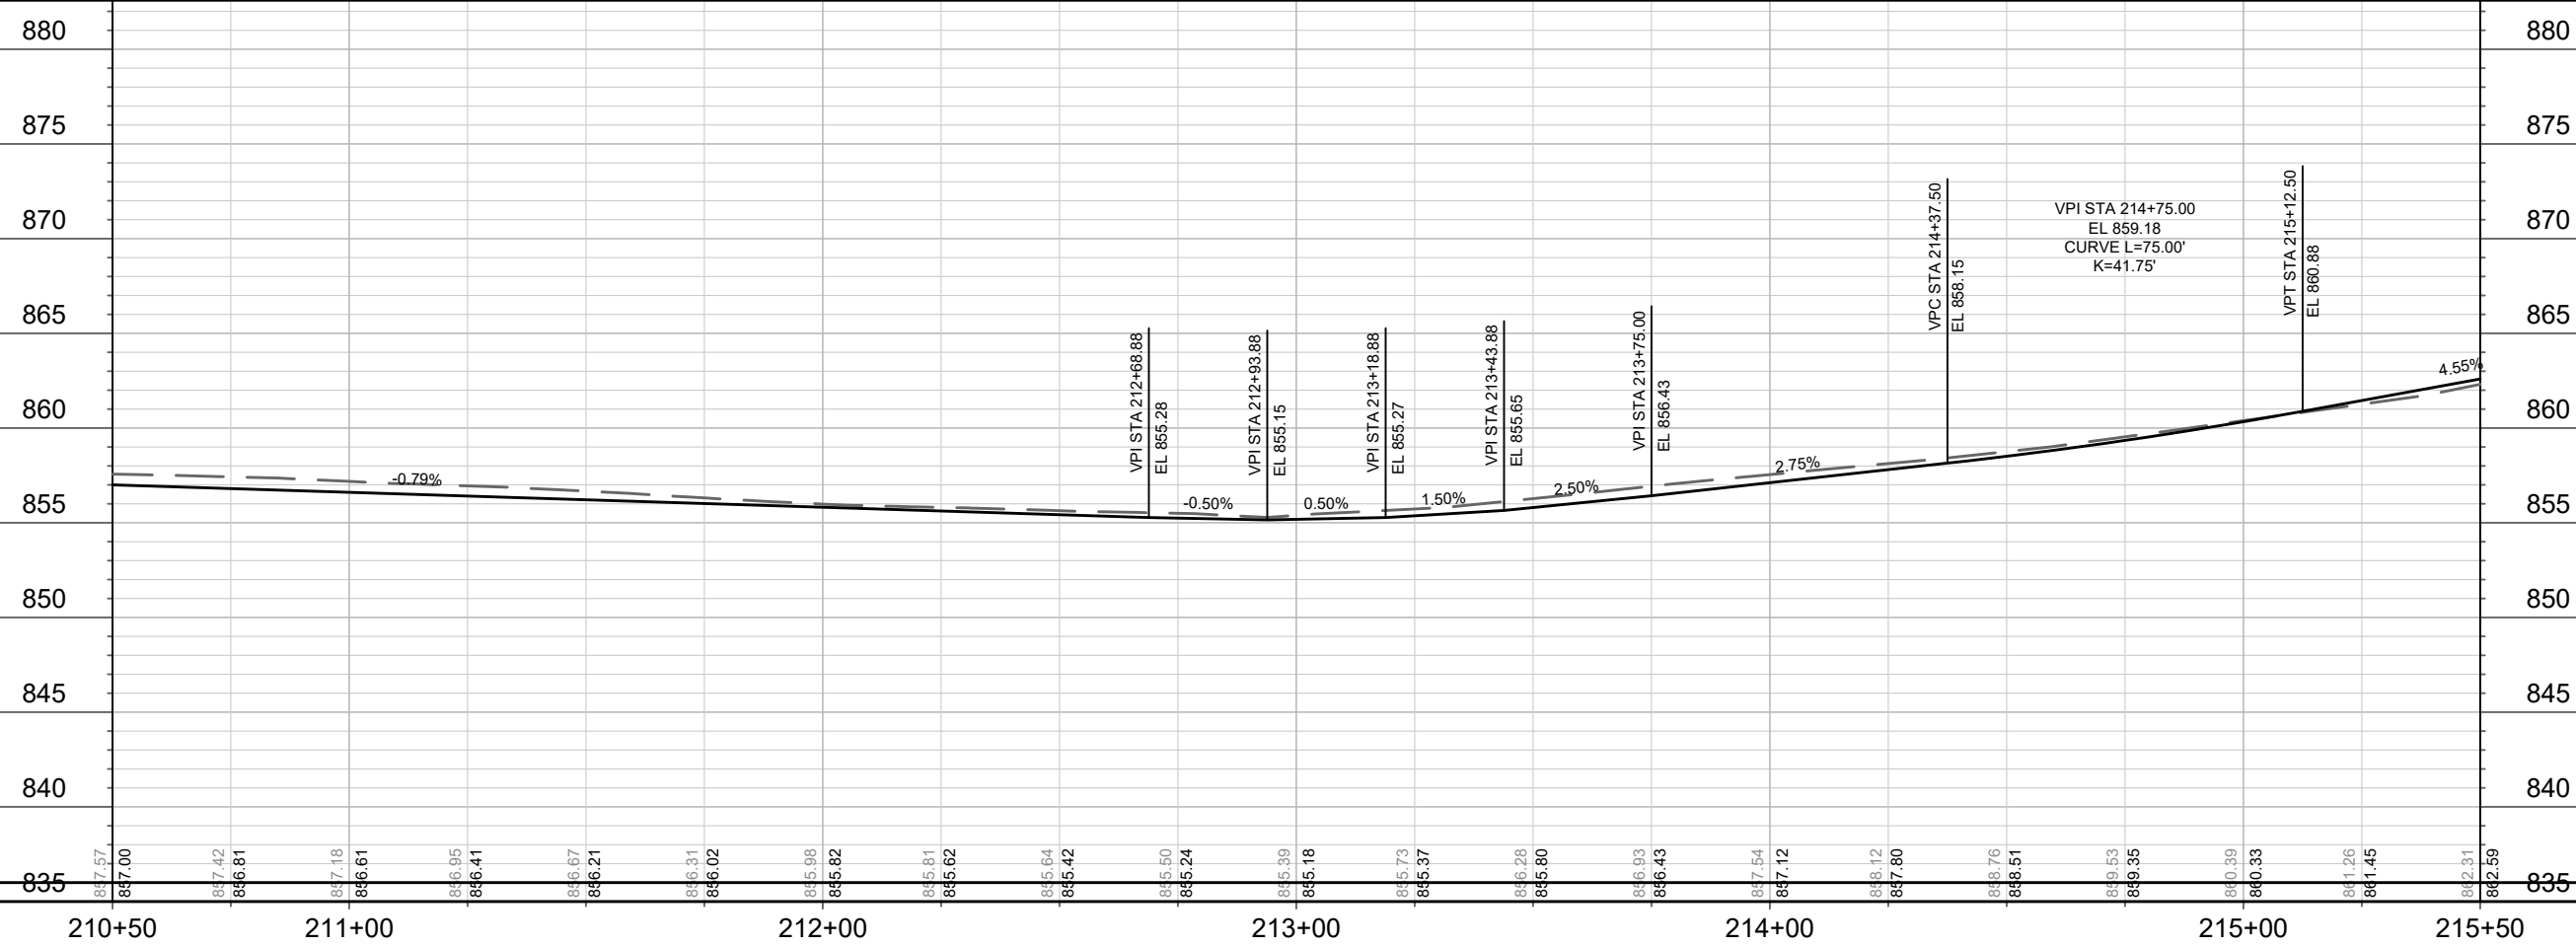
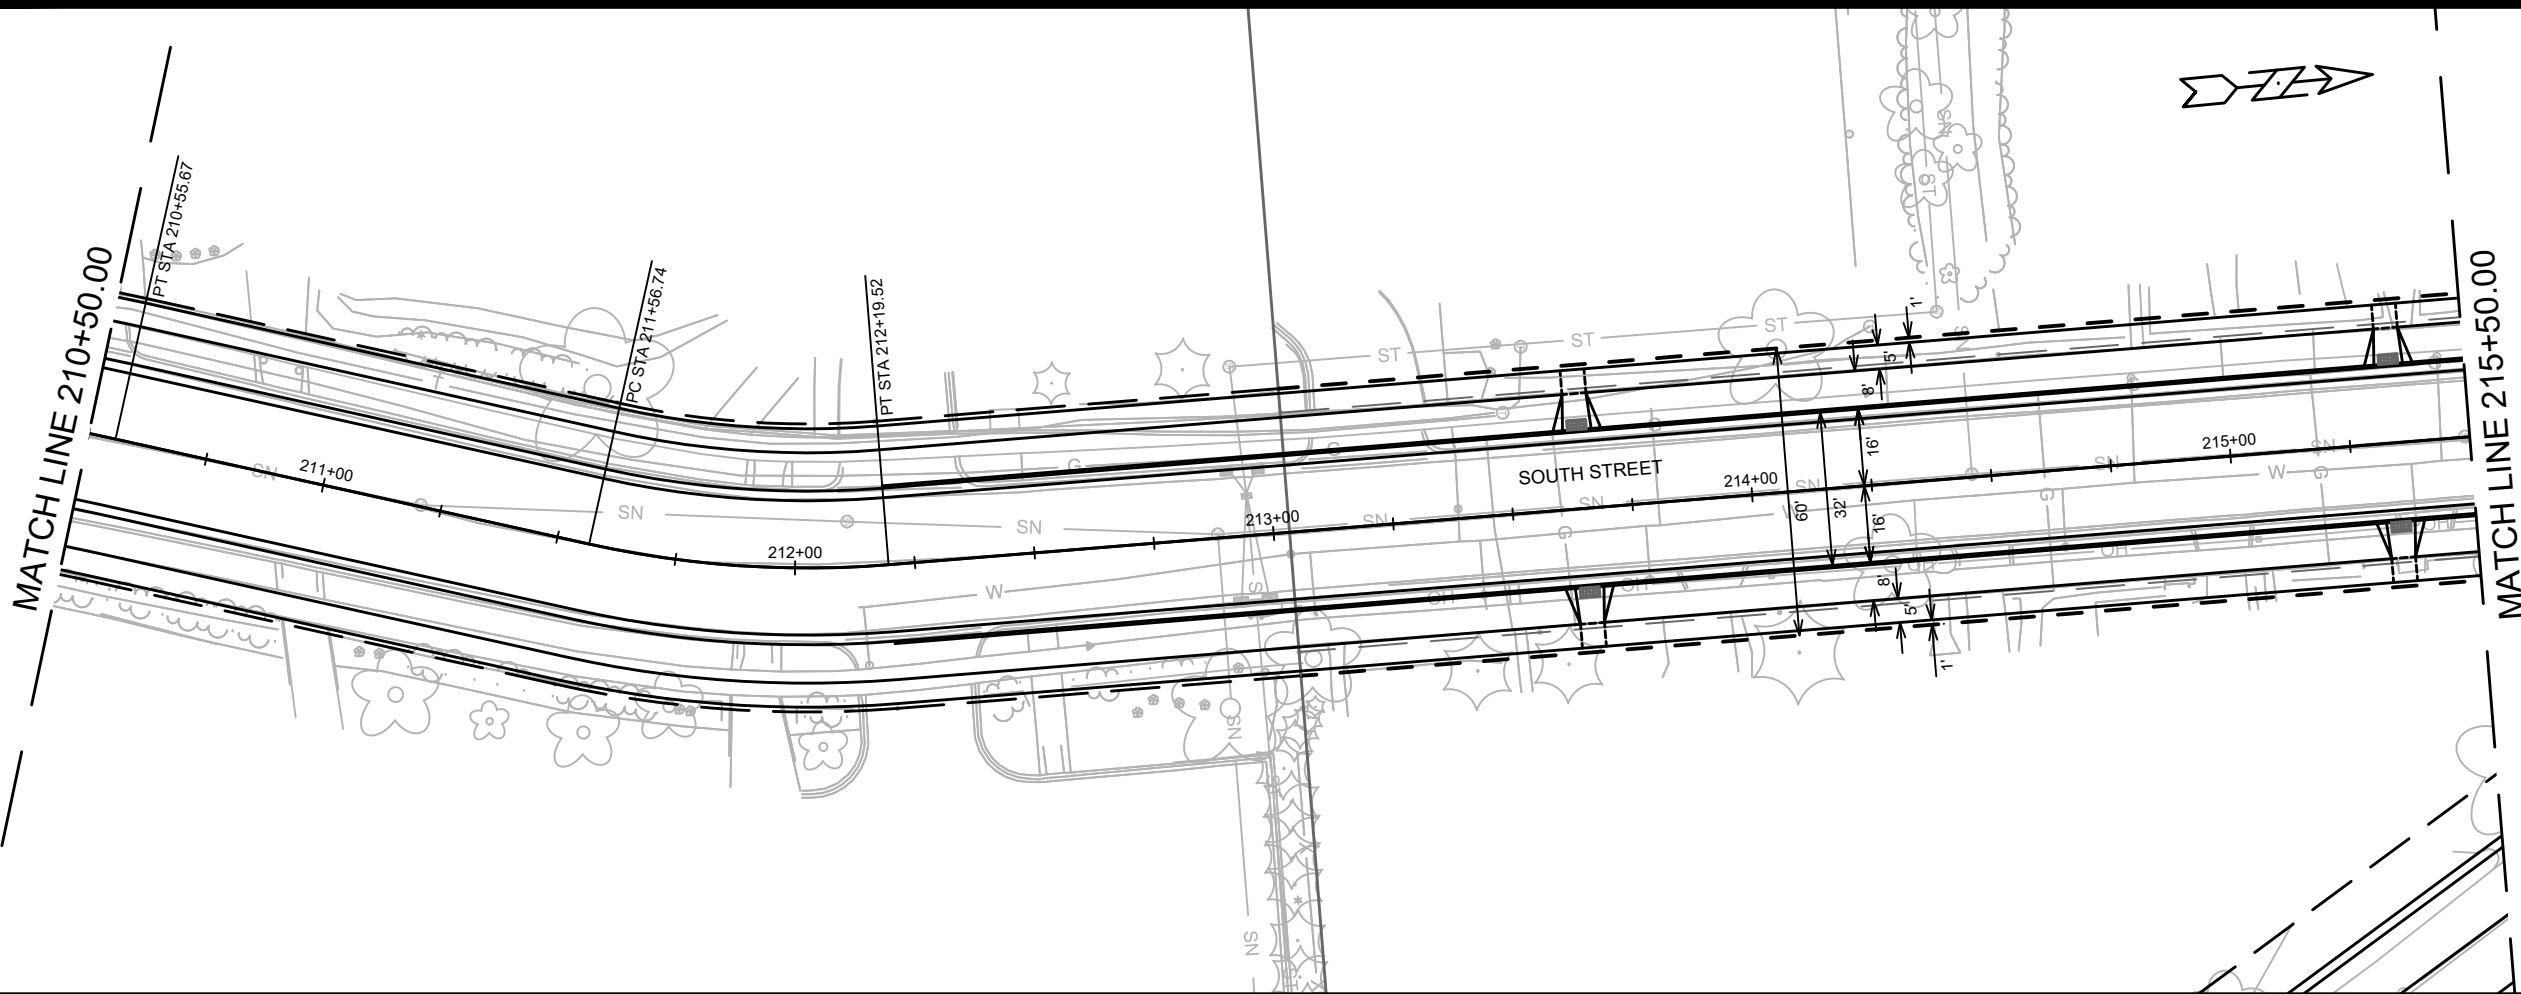


MARK	REVISION	DATE	BY

11866 & 12956
 MADISON, WI
 CONTRACT NO: 8504 & 8559

PLAN AND PROFILE
 CEDAR ST, SOUTH ST, HIGH ST, WINGRA DR PROJECT
 M:\DESIGN\Projects\11866\CAD\Plan Sheets\11866EN-PnP SouthSt.dwg



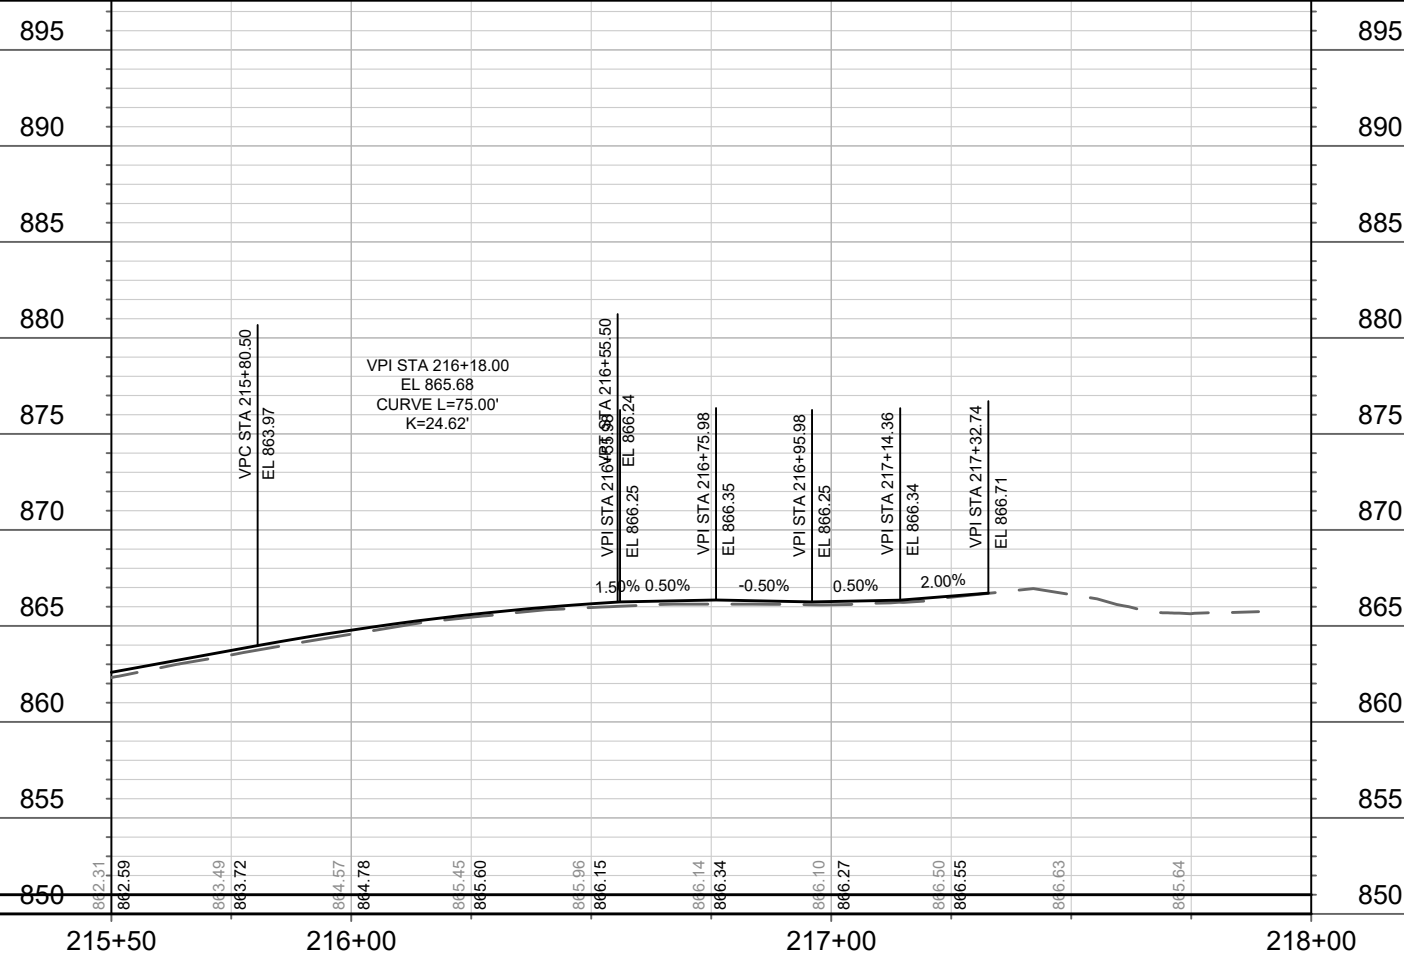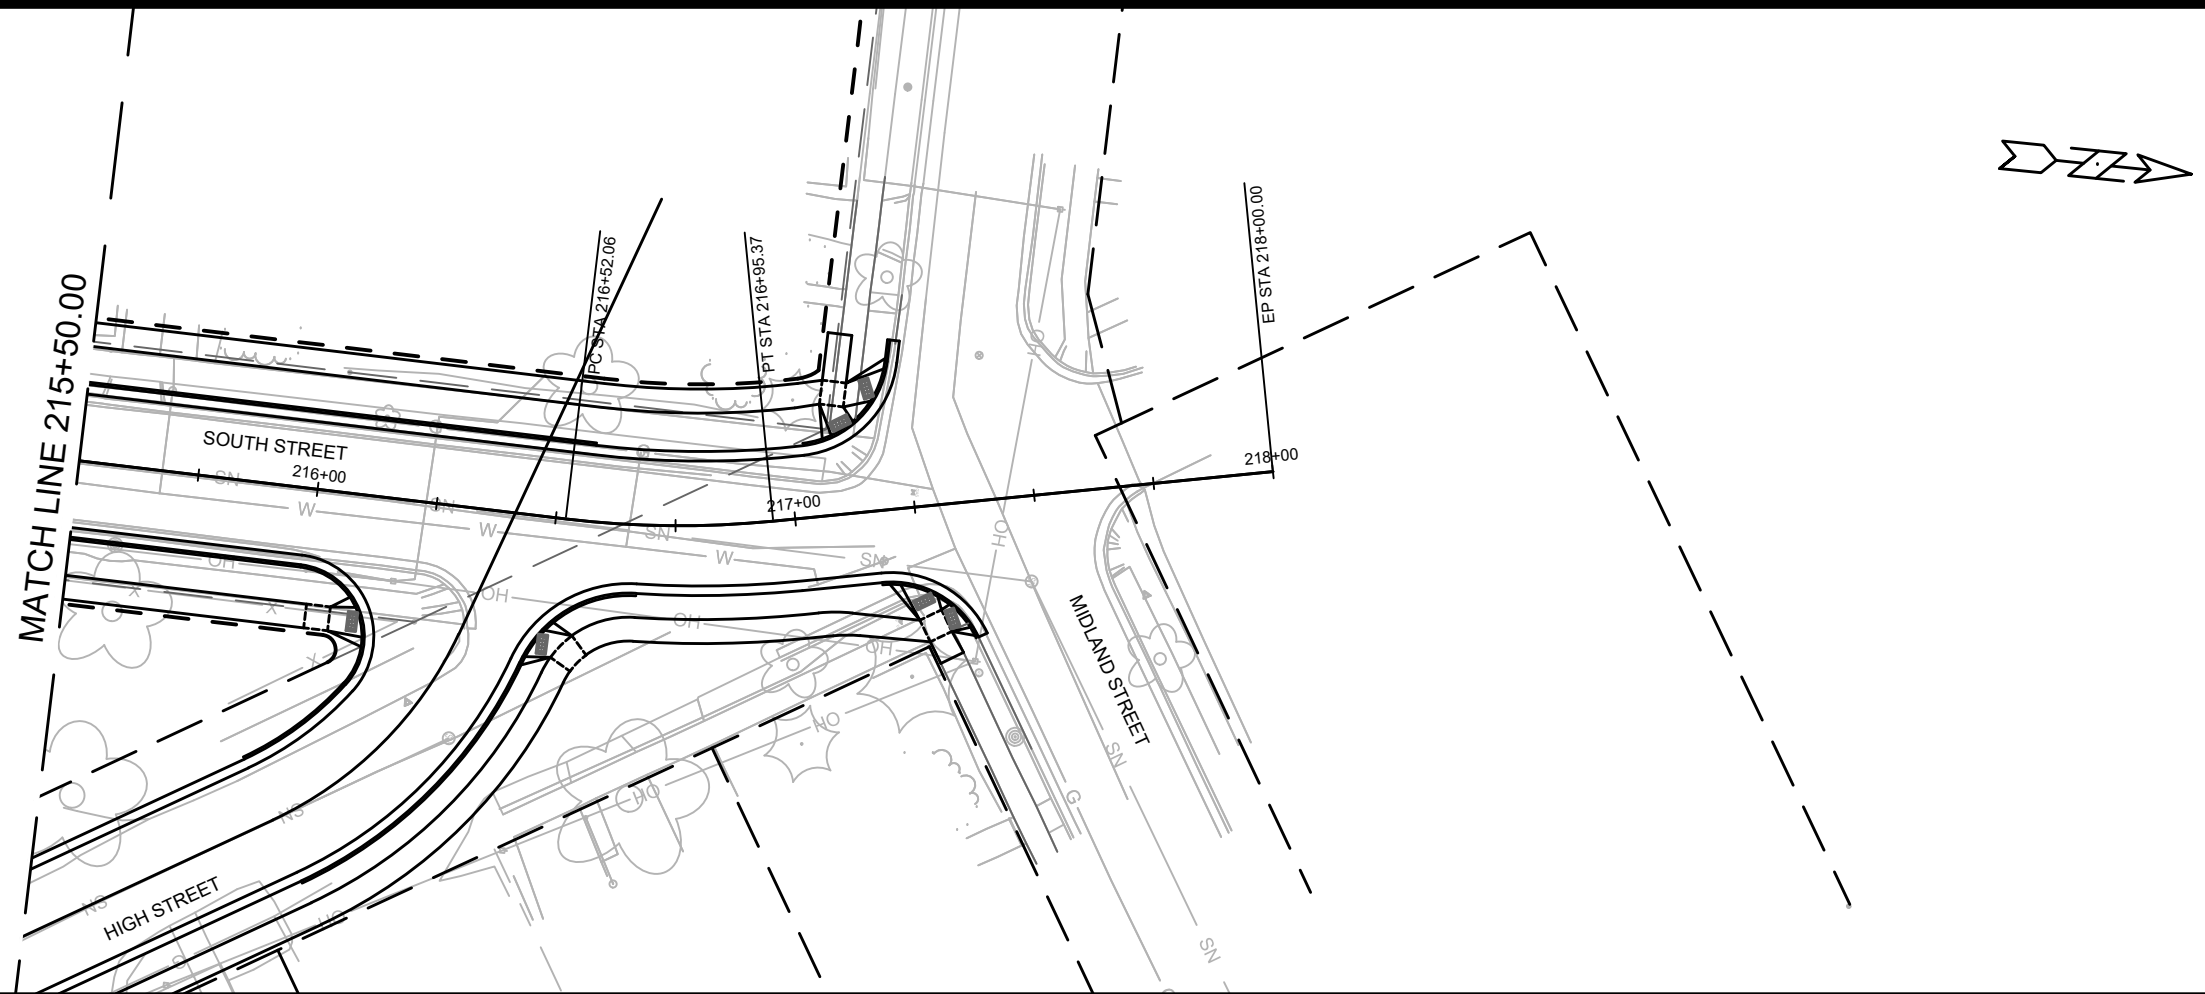

MARK	REVISION	DATE	BY

11866 & 12956
 MADISON, WI
 CONTRACT NO: 8504 & 8559

PLAN AND PROFILE
 CEDAR ST, SOUTH ST, HIGH ST, WINGRA DR PROJECT
 M:\DESIGN\Projects\11866\CAD\Plan Sheets\11866EN-PnP SouthSt.dwg

