



Madison, Wisconsin

INDEX OF SHEETS


|           |           |                                               |
|-----------|-----------|-----------------------------------------------|
| SHEET NO. | D1-D3     | DETAILS                                       |
| SHEET NO. | O1        | OVERVIEW PLAN                                 |
| SHEET NO. | GE1 - GE3 | GRADING & EROSION                             |
|           |           | CONTROL PLAN                                  |
| SHEET NO. | U1 TO U5  | UTILITY PLANS - STORM                         |
| SHEET NO. | U6        | STORM SCHEDULE                                |
| SHEET NO. | X1 TO X23 | CROSS SECTIONS                                |
| SHEET NO. | MN1       | MAINTENANCE PLAN (NOT INCLUDED CITY USE ONLY) |

CITY OF MADISON  
CITY ENGINEERING DIVISION  
DEPARTMENT OF PUBLIC WORKS  
PLAN OF PROPOSED IMPROVEMENT

WEST BADGER MILL GREENWAY IMPROVEMENTS

CITY PROJECT NO. 154267  
CONTRACT NO. 9588

PROJECT  
LOCATION

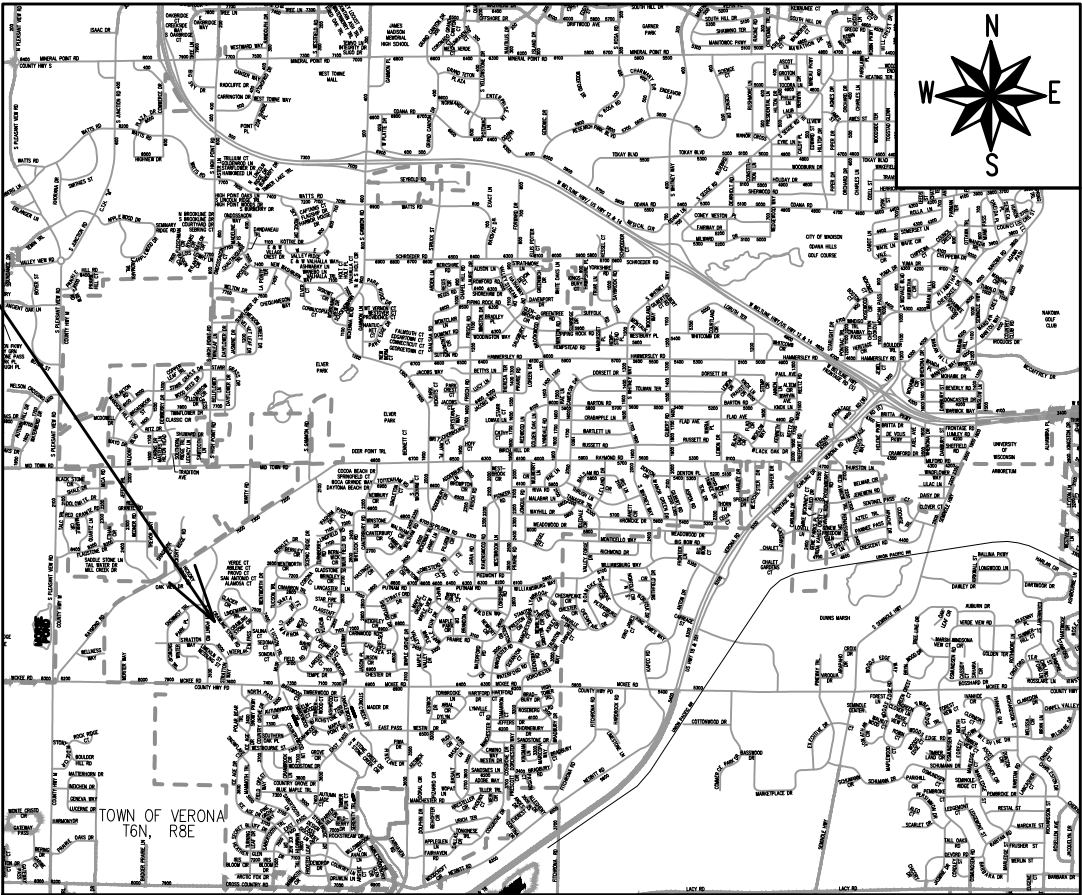

PUBLIC IMPROVEMENT PROJECT  
APPROVED

APPROVED DATE

BY THE COMMON COUNCIL  
OF MADISON, WISCONSIN

PUBLIC IMPROVEMENT DESIGN  
APPROVED BY:

City Engineer

Date

GREENWAY  
DESIGNED BY:


STORM SEWER  
DESIGNED BY:

PLOT SCALE: 1:1\_XREF


PLOT NAME: ---

REV. DATE: 4/30/2026 3:35 PM

ORIGINATOR: CITY\_OF\_MADISON

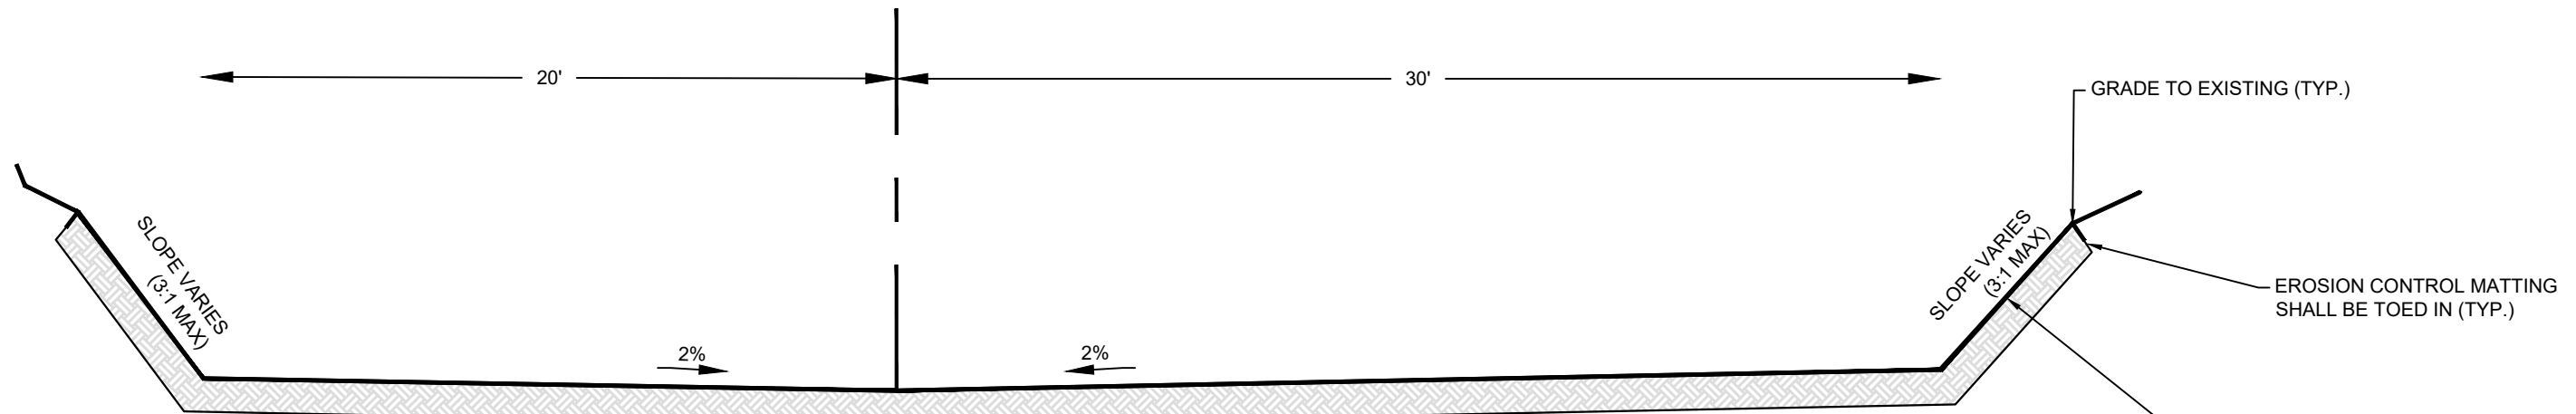

PROPOSED ALIGNMENT SOUTHER SECTION CROSS SECTION  
STA 0+7.00 - STA 2+95.42

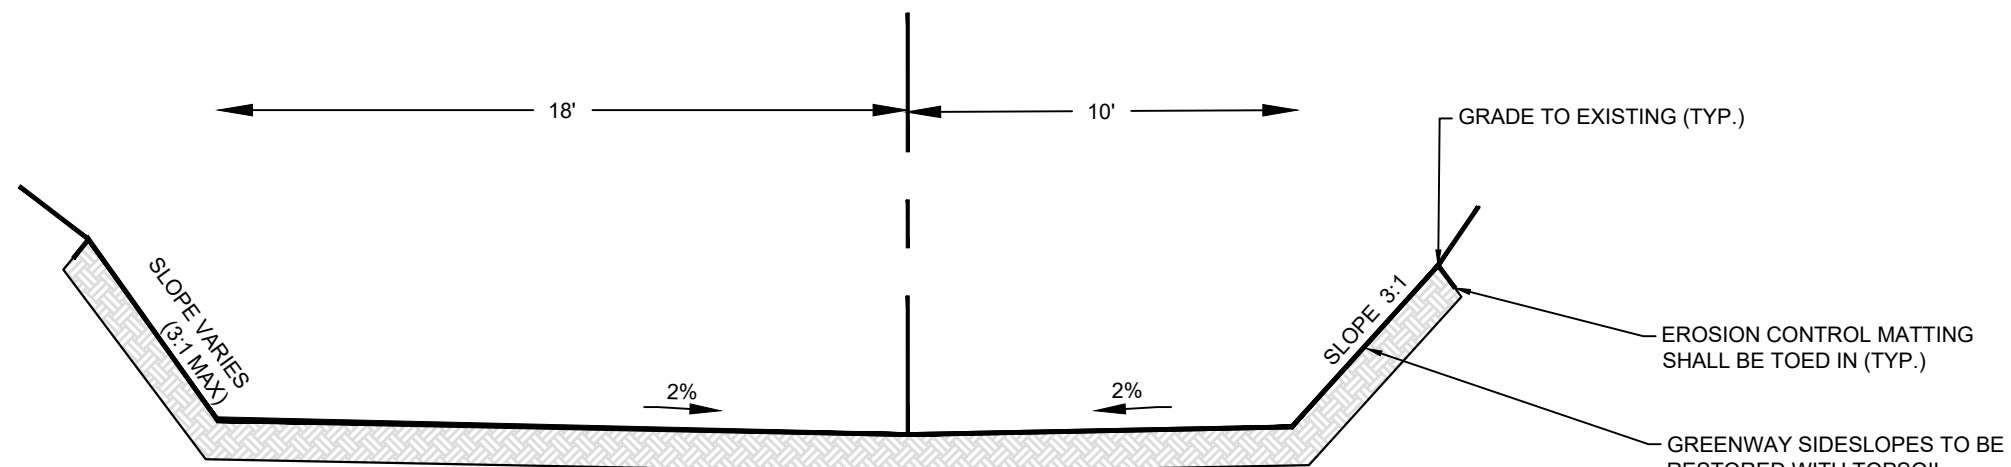

PROPOSED ALIGNMENT OAK TREE CROSS SECTION  
STA 2+95 - STA 6+00



|                  |                          |
|------------------|--------------------------|
| DATE             | BY                       |
| REVISION         | DATE                     |
| MARK             | REVISION                 |
| DESIGNED BY: SCL | DATE: 5/11/2026 10:18 AM |
| 15426            | Scale: #####             |
| D1               |                          |


15426  
MADISON, WI  
CONTRACT NO: 9588

DETAILS  
WEST BADGER MILL CREEK IMPROVEMENTS  
M:\DESIGN\Projects\15426\CAD\Storm\15426-STM.dwg




15426  
D1

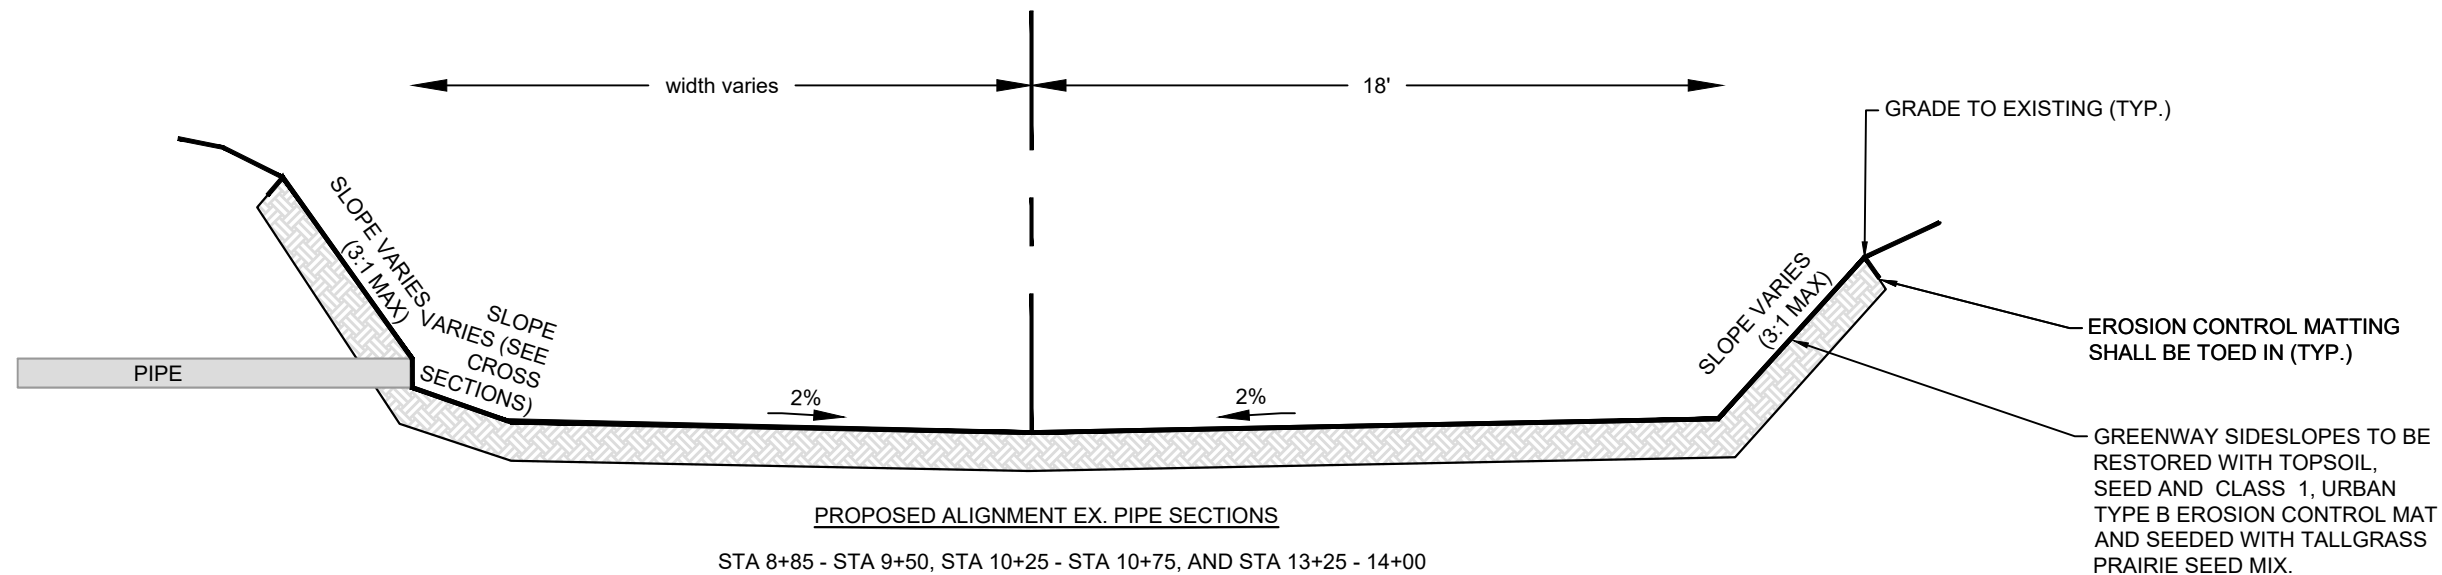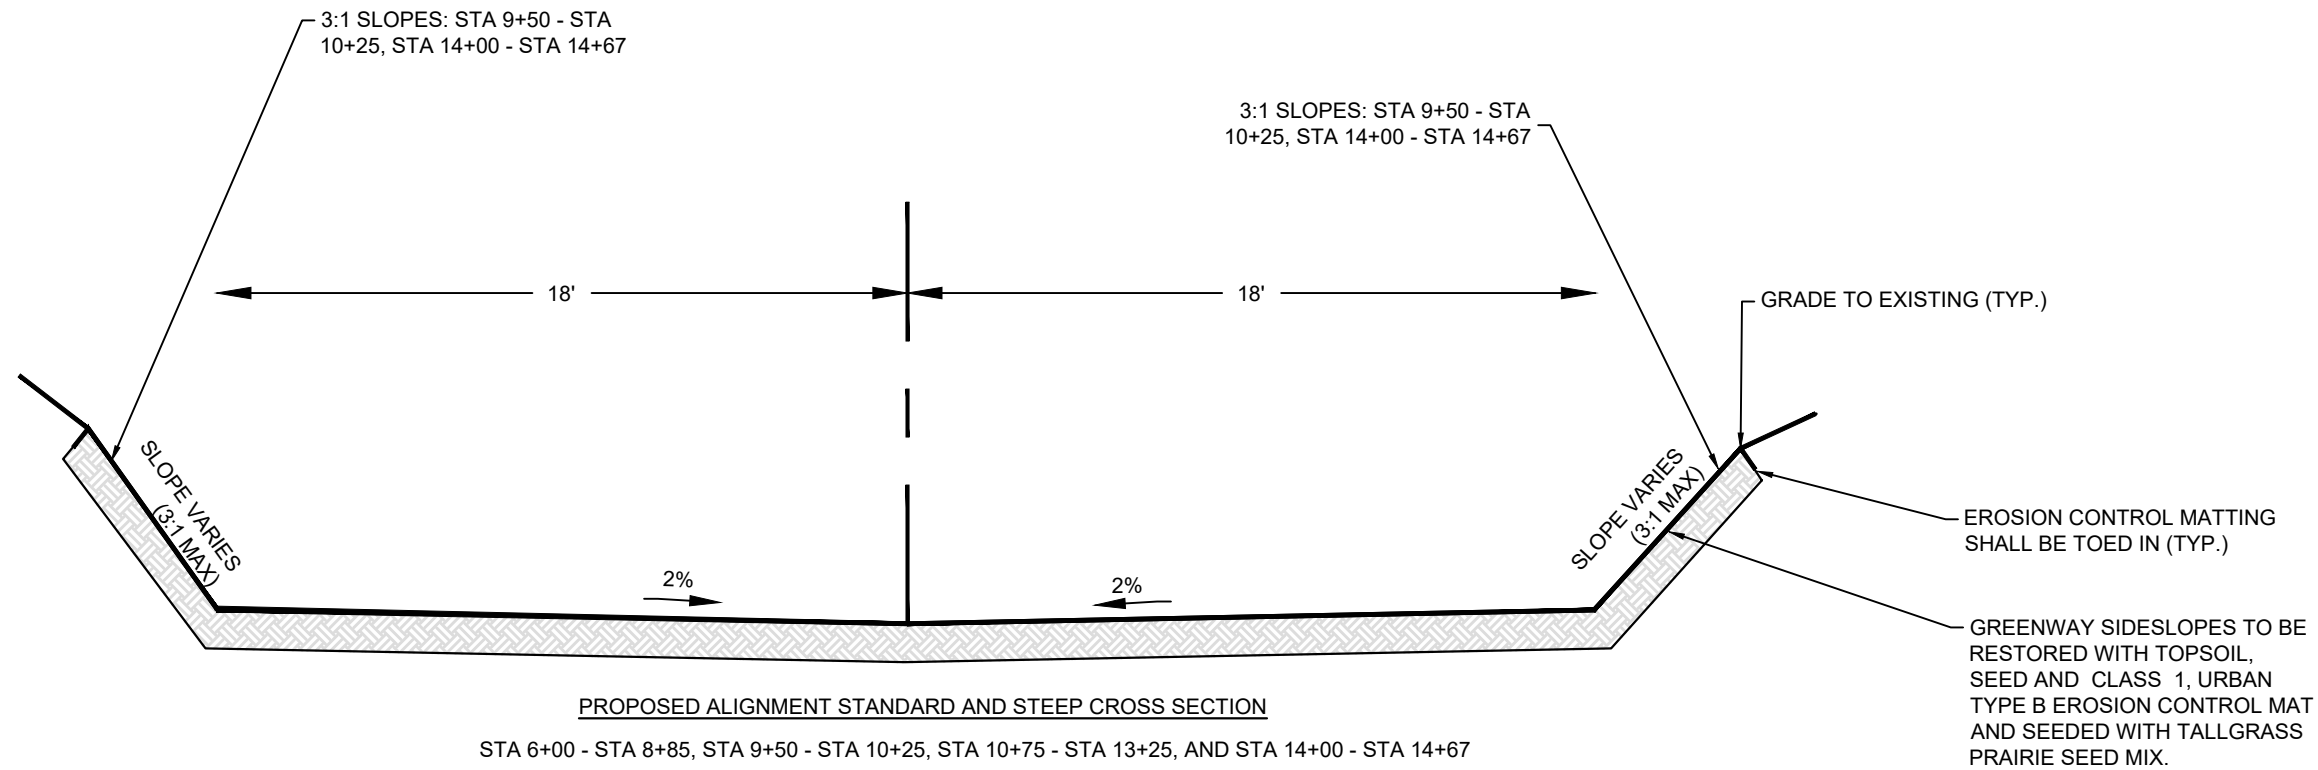


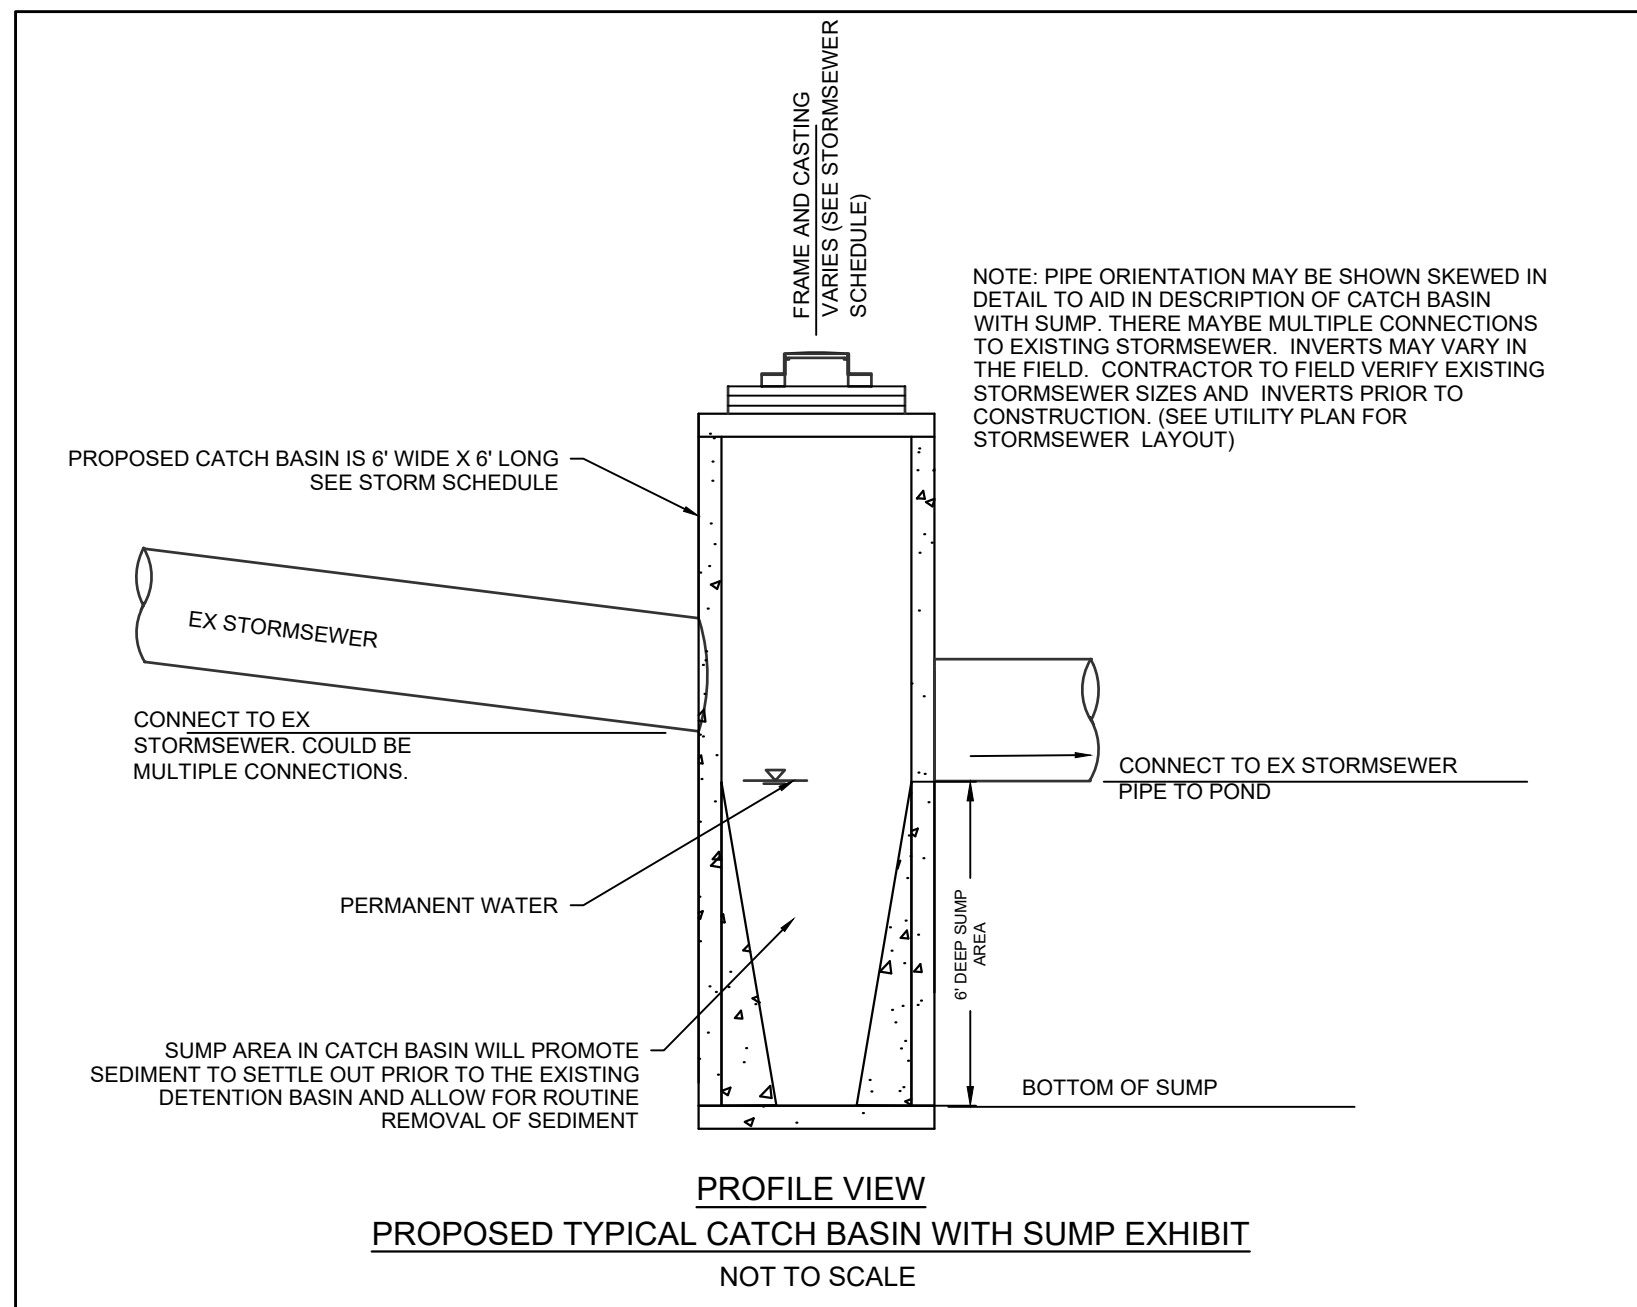

- NOTES:
1. CONSTRUCTION STORAGE AND STAGING SHALL ONLY BE WITHIN EXISTING CONSTRUCTION FENCING.
  2. EROSION CONTROL MEASURES SHALL BE PLACED PER THE APPROVED EROSION CONTROL PLAN.
  3. STORM SEWER LENGTHS SHALL BE FIELD VERIFIED DURING CONSTRUCTINO TO ENSURE THAT THEY ARE LONG ENOUGH TO CONFORM TO PLAN.
  4. ADDITIONAL TREE PROTECTION AND NO ROOT CUT BID ITEMS SHALL BE INSTALLED AND PERFORMED PER SPECIAL PROVISIONS.
  5. EXCAVATION NEAR STREET TREES: AS DEFINED BY SECTION 107.13 OF CITY OF MADISON STANDARD SPECIFICATIONS FOR PUBLIC WORKS CONSTRUCTION. NO EXCAVATION SHALL BE PERMITTED WITHIN (DBH IN FEET) OF THE TRUNK OF THE STREET TREE OR WHEN CUTTING ROOTS OVER 3 INCHES OF DIAMETER. IF EXCAVATION IS NECESSARY, THE CITY SHALL CONTACT MADISON CITY FORESTRY AT (608) 266-4816 PRIOR TO EXCAVATION. CITY OF MADISON PERSONNEL SHALL ASSESS THE IMPACT TO THE TREE AND TO ITS ROOT SYSTEM PRIOR TO WORK COMMENCING. EACH INDIVIDUAL TREE MAY HAVE IT'S OWN UNIQUE TREE PROTECTION ZONE.
  6. DAMAGING STREET TREES: CONTRACTOR SHALL TAKE PRECAUTIONS DURING CONSTRUCTION NOT TO DISFIGURE, SCAR,OR IMPACT THE HEALTH OF ANY STREET TREE. CONTRACTOR SHALL OPERATE EQUIPMENT IN A MANNER AS TO NOT DAMAGE THE BRANCHES OF THE STREET TREE(S). THIS MAY REQUIRE USING SMALLER EQUIPMENT AND LOADING AND UNLOADING MATERIALS IN A DESIGNATED SPACE AWAY FROM TREES ON THE CONSTRUCTION SITE. ANY DAMAGE OR INJURY TO EXISTING STREET TREES (EITHER ABOVE OR BELOW GROUND) SHALL BE REPORTED IMMEDIATELY TO CITY FORESTRY AT (608) 266-4816. PENALTIES AND REMEDIATION SHALL BE REQUIRED.
  7. SOIL COMPACTION: SECTION 107.13(G) OF CITY OF MADISON STANDARD SPECIFICATIONS FOR PUBLIC WORKS CONSTRUCTION ADDRESSES SOIL COMPACTION NEAR STREET TREES AND SHALL BE FOLLOWED BY CONTRACT. THE STORAGE OF PARKED VEHICLES, CONSTRUCTION EQUIPMENT, BUILDING MATERIALS, REFUSE, EXCAVATED SPOILS OR DUMPING OF POISONOUS MATERIALS ON OR AROUND TREES AND ROOTS WITHIN FIVE (5) OF THE TREE OR WITHIN THE PROTECTION ZONE IS PROHIBITED.
  8. PROTECTION FENCING: ON THIS PROJECT, STREET PROTECTION ZONE FENCING IS REQUIRED. THE FENCING SHALL BE ERECTED BEFORE THE DEMOLITION, GRADING OR CONSTRUCTION BEGINS. THE FENCE SHALL INCLUDE THE ENTIRE WIDTH OF TERRACE AND EXTEND AT LEAST (DBH IN FEET) OF BOTH SIDES OF THE OUTSIDE EDGE OF THE TREE TRUNK. DO NOT REMOVE THE FENCING TO ALLOW FOR DELIVERIES OR EQUIPMENT ACCESS THROUGH THE TREE PROTECTION ZONE. EACH INDIVIDUAL TREE MAY HAVE IT'S OWN UNIQUE TREE PROTECTION ZONE.

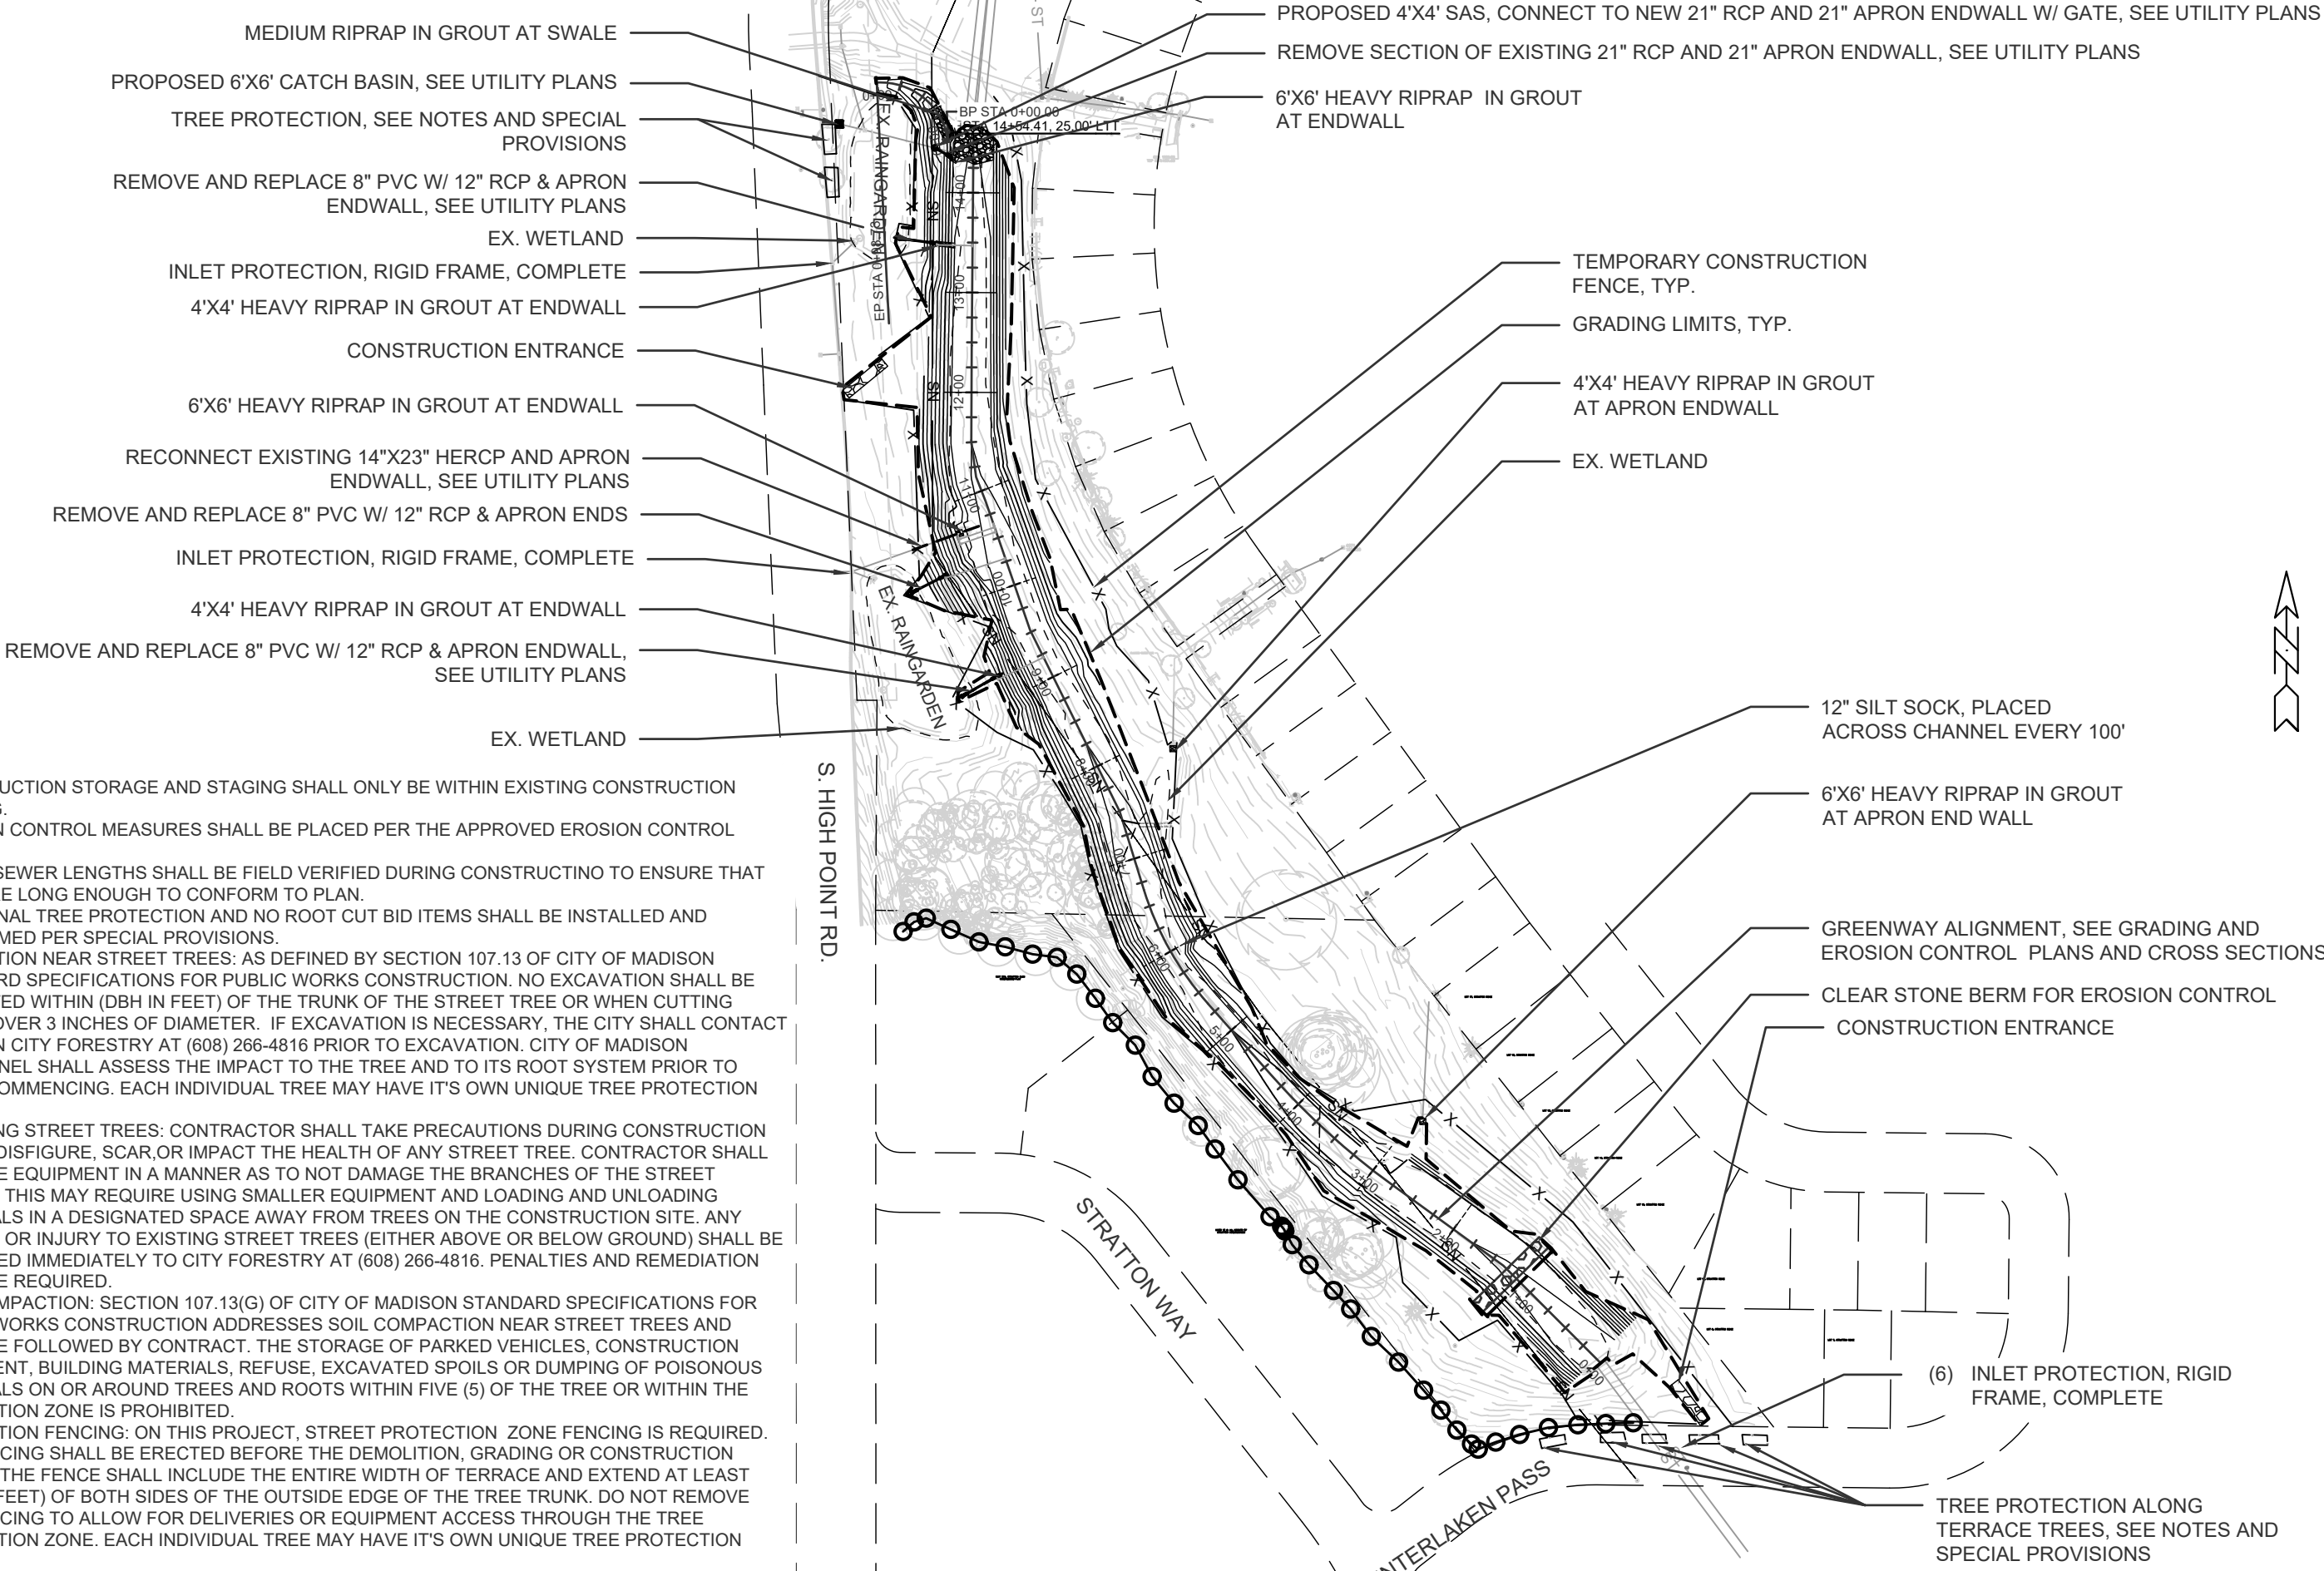


|                                                                                       |  |                  |  |                          |  |
|---------------------------------------------------------------------------------------|--|------------------|--|--------------------------|--|
|  |  | 15426            |  | 01                       |  |
| OVERALL SITE LAYOUT PLAN                                                              |  | 15426            |  |                          |  |
| WEST BADGER MILL GREENWAY IMPROVEMENTS                                                |  | MADISON, WI      |  |                          |  |
| M:\DESIGN\Projects\15426\CAD\Storm\15426-PP.dwg                                       |  | CONTRACT NO:     |  | 9588                     |  |
|                                                                                       |  | MARK             |  | REVISION                 |  |
|                                                                                       |  | Designed By: SCL |  | Date: 5/17/2008 10:20 AM |  |
|                                                                                       |  | 15426            |  |                          |  |
|                                                                                       |  |                  |  | Scale: 1"=60'            |  |
|                                                                                       |  |                  |  | 01                       |  |

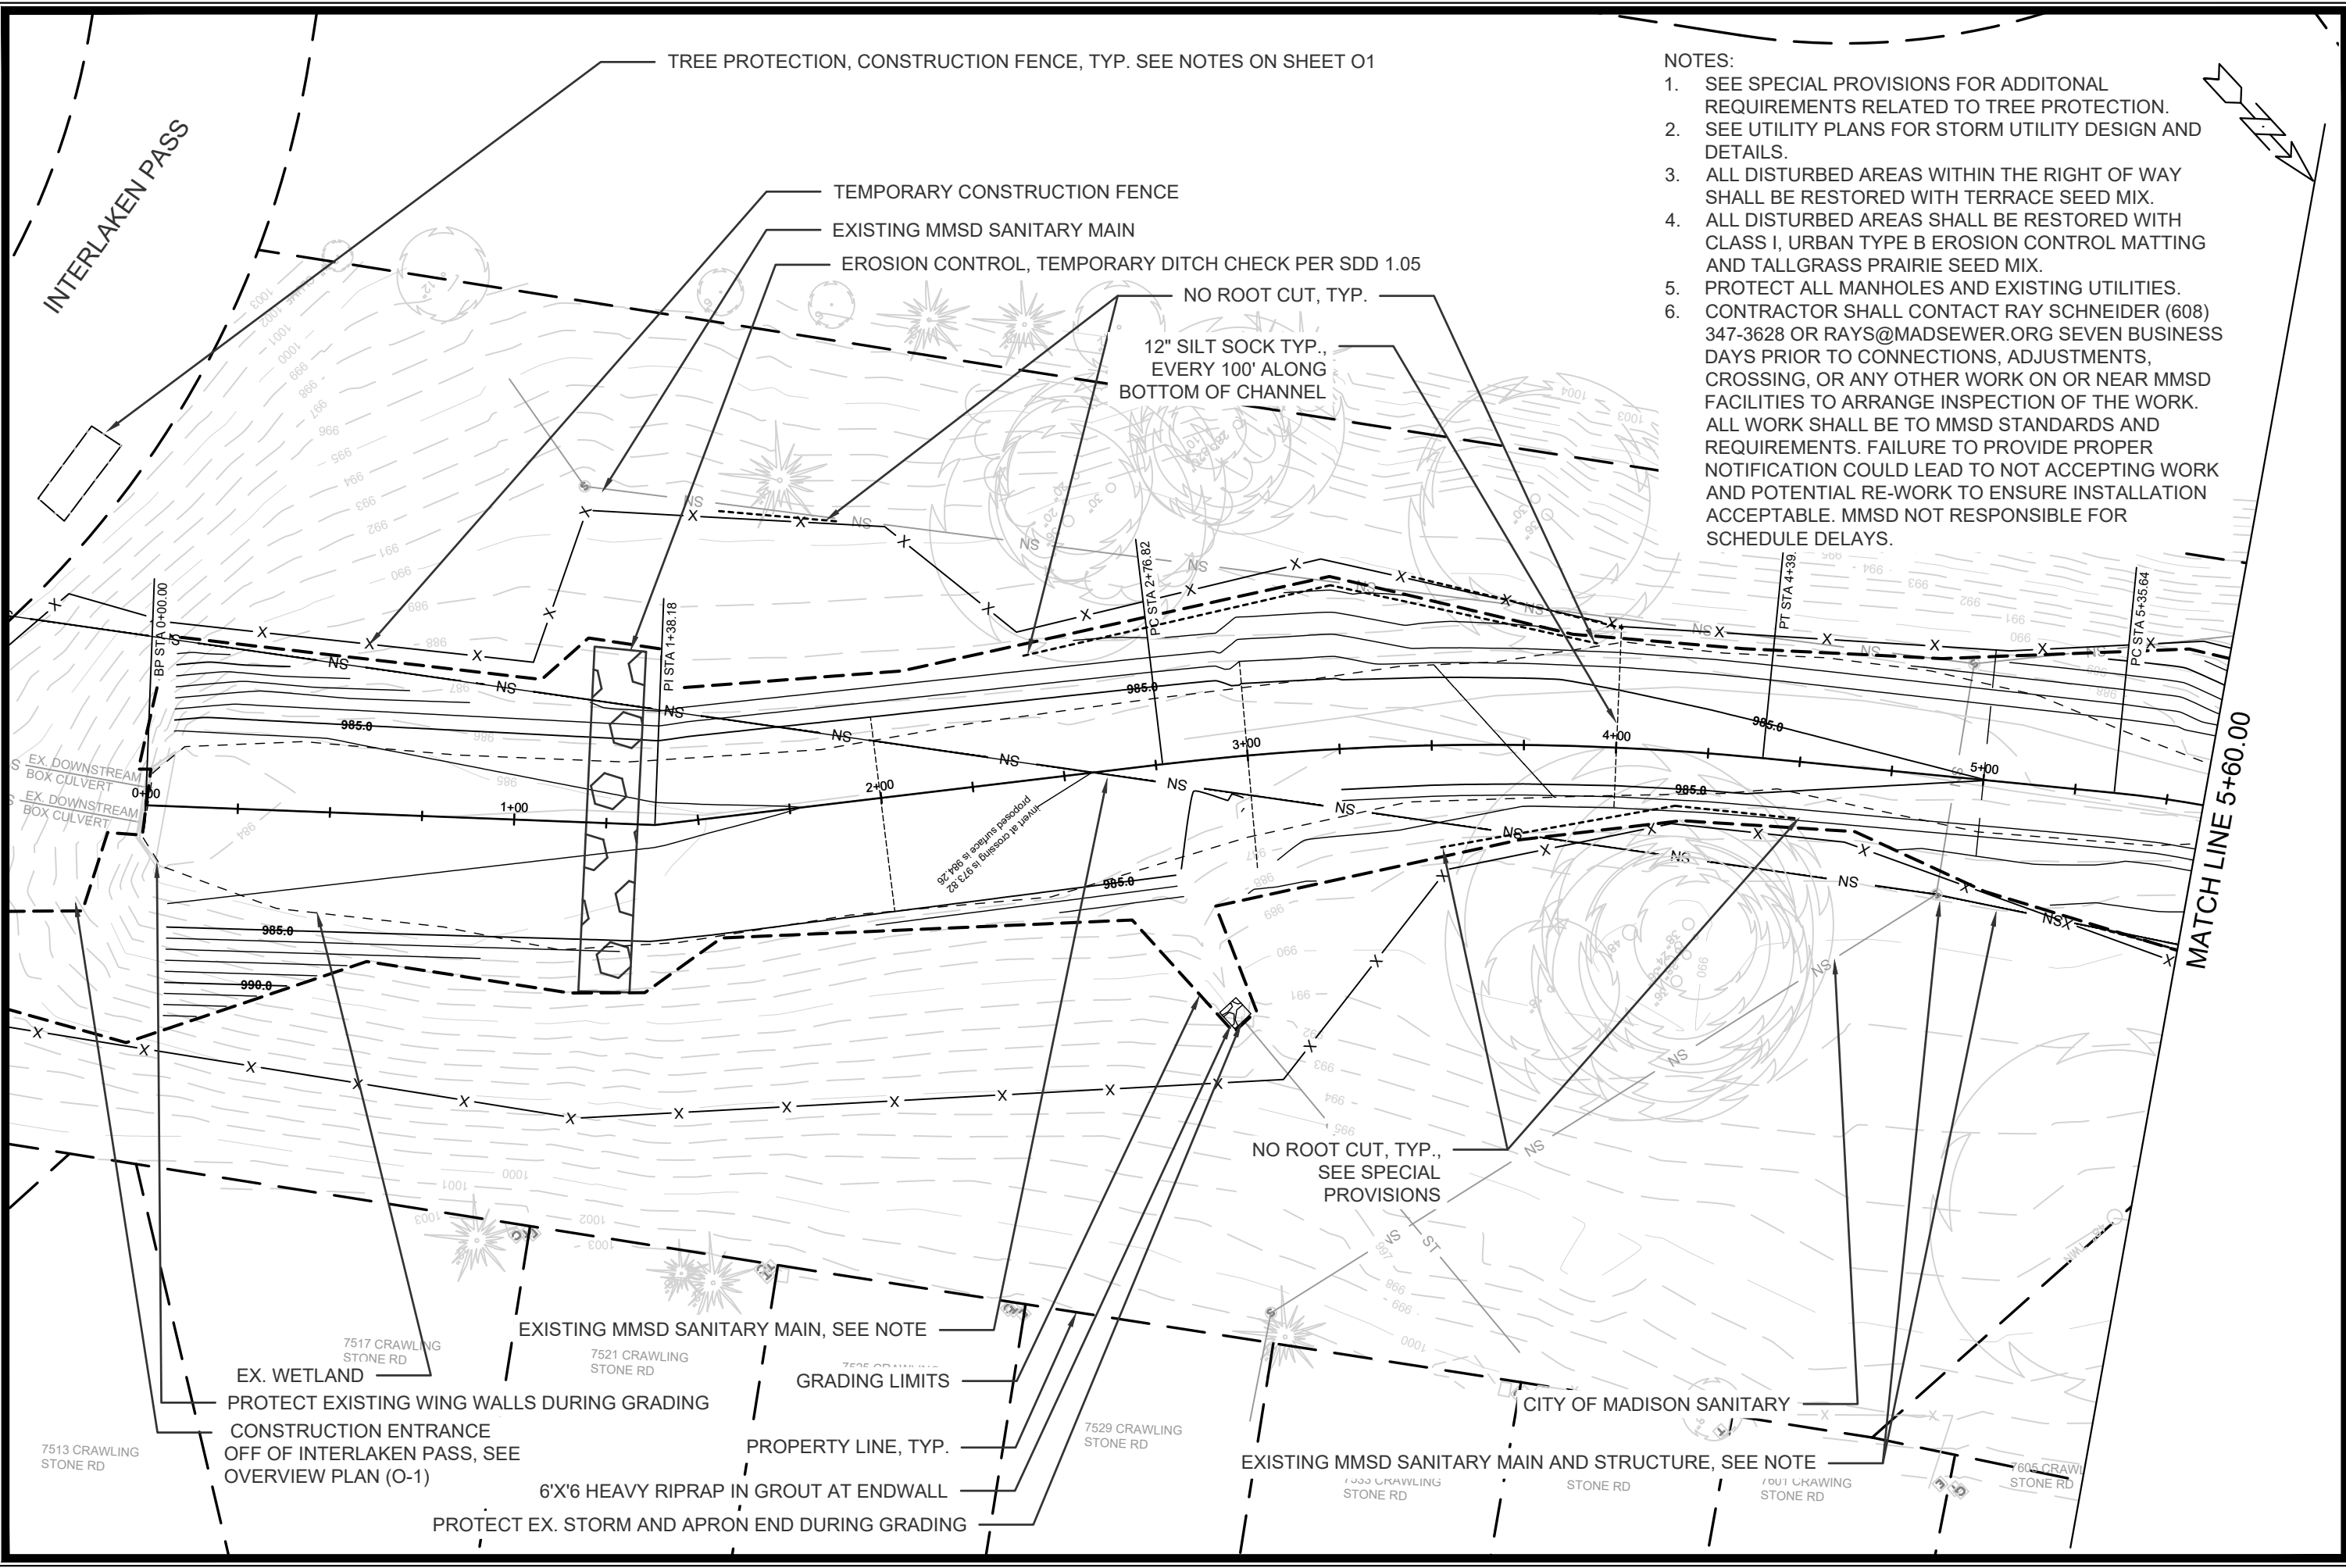

- NOTES:
1. SEE SPECIAL PROVISIONS FOR ADDITIONAL REQUIREMENTS RELATED TO TREE PROTECTION.
  2. SEE UTILITY PLANS FOR STORM UTILITY DESIGN AND DETAILS.
  3. ALL DISTURBED AREAS WITHIN THE RIGHT OF WAY SHALL BE RESTORED WITH TERRACE SEED MIX.
  4. ALL DISTURBED AREAS SHALL BE RESTORED WITH CLASS I, URBAN TYPE B EROSION CONTROL MATTING AND TALLGRASS PRAIRIE SEED MIX.
  5. PROTECT ALL MANHOLES AND EXISTING UTILITIES.
  6. CONTRACTOR SHALL CONTACT RAY SCHNEIDER (608) 347-3628 OR RAYS@MADSEWER.ORG SEVEN BUSINESS DAYS PRIOR TO CONNECTIONS, ADJUSTMENTS, CROSSING, OR ANY OTHER WORK ON OR NEAR MMSD FACILITIES TO ARRANGE INSPECTION OF THE WORK. ALL WORK SHALL BE TO MMSD STANDARDS AND REQUIREMENTS. FAILURE TO PROVIDE PROPER NOTIFICATION COULD LEAD TO NOT ACCEPTING WORK AND POTENTIAL RE-WORK TO ENSURE INSTALLATION ACCEPTABLE. MMSD NOT RESPONSIBLE FOR SCHEDULE DELAYS.

|                                                 |  |                                        |  |               |  |
|-------------------------------------------------|--|----------------------------------------|--|---------------|--|
| 15426                                           |  | MADISON, WI                            |  | 9588          |  |
| GRADING AND EROSION CONTROL PLAN                |  | WEST BADGER MILL GREENWAY IMPROVEMENTS |  | CONTRACT NO.: |  |
|                                                 |  | 15426                                  |  | GE1           |  |
| M:\DESIGN\Projects\15426\CAD\Storm\15426-PP.dwg |  |                                        |  |               |  |

1. SEE SPECIAL PROVISIONS FOR ADDITIONAL REQUIREMENTS RELATED TO TREE PROTECTION.
2. SEE UTILITY PLANS FOR STORM UTILITY DESIGN AND DETAILS.
3. ALL DISTURBED AREAS WITHIN THE RIGHT OF WAY SHALL BE RESTORED WITH TERRACE SEED MIX.
4. ALL DISTURBED AREAS SHALL BE RESTORED WITH CLASS I, URBAN TYPE B EROSION CONTROL MATTING AND TALLGRASS PRAIRIE SEED MIX.
5. PROTECT ALL MANHOLES AND EXISTING UTILITIES.
6. CONTRACTOR SHALL CONTACT RAY SCHNEIDER (608) 347-3628 OR RAYS@MADSEWER.ORG SEVEN BUSINESS DAYS PRIOR TO CONNECTIONS, ADJUSTMENTS, CROSSING, OR ANY OTHER WORK ON OR NEAR MMSD FACILITIES TO ARRANGE INSPECTION OF THE WORK. ALL WORK SHALL BE TO MMSD STANDARDS AND REQUIREMENTS. FAILURE TO PROVIDE PROPER NOTIFICATION COULD LEAD TO NOT ACCEPTING WORK AND POTENTIAL RE-WORK TO ENSURE INSTALLATION ACCEPTABLE. MMSD NOT RESPONSIBLE FOR SCHEDULE DELAYS.

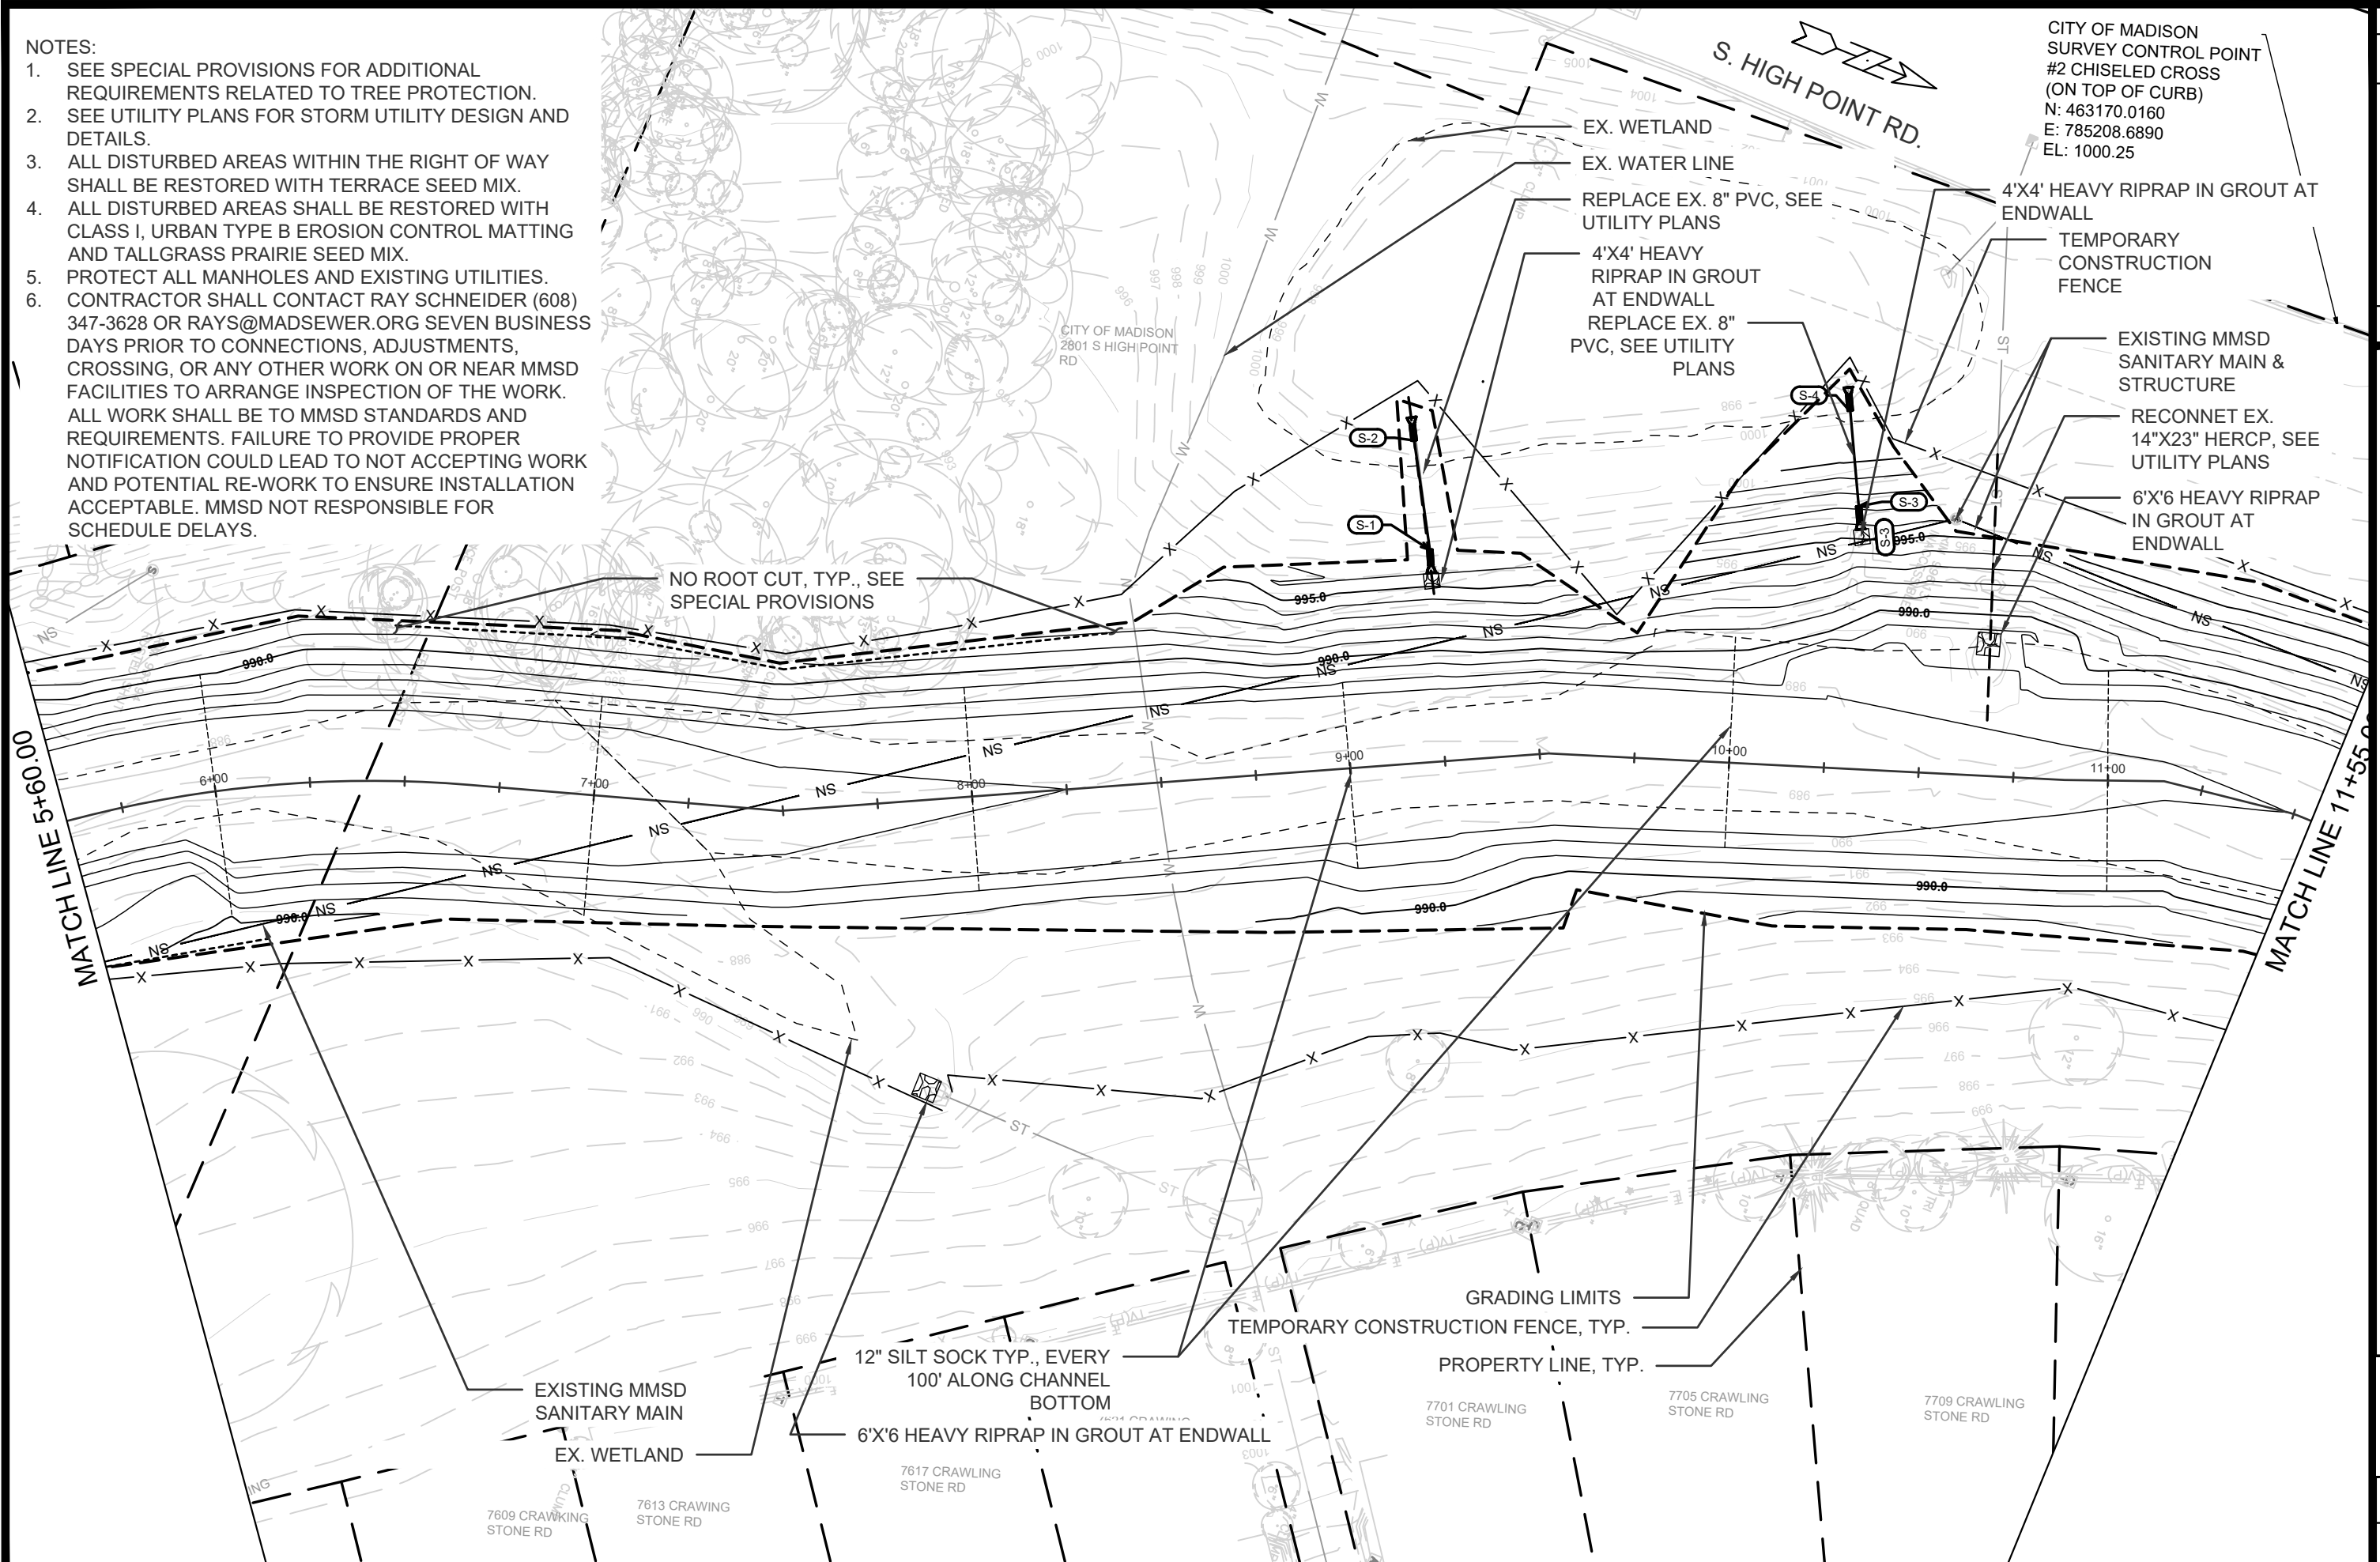
[illegible]

|                                                 |                   |
|-------------------------------------------------|-------------------|
| GRADING AND EROSION CONTROL PLAN                | 15426             |
| WEST BADGER MILL GREENWAY IMPROVEMENTS          | MADISON, WI       |
| M:\DESIGN\Projects\15426\CAD\Storm\15426-PP.dwg | CONTRACT NO: 9588 |



|       |
|-------|
| 15426 |
| GE2   |

1. SEE SPECIAL PROVISIONS FOR ADDITIONAL REQUIREMENTS RELATED TO TREE PROTECTION.
2. SEE UTILITY PLANS FOR STORM UTILITY DESIGN AND DETAILS.
3. ALL DISTURBED AREAS WITHIN THE RIGHT OF WAY SHALL BE RESTORED WITH TERRACE SEED MIX.
4. ALL DISTURBED AREAS SHALL BE RESTORED WITH CLASS I, URBAN TYPE B EROSION CONTROL MATTING AND TALLGRASS PRAIRIE SEED MIX.
5. EXCAVATION NEAR STREET TREES: AS DEFINED BY SECTION 107.13 OF CITY OF MADISON STANDARD SPECIFICATIONS FOR PUBLIC WORKS CONSTRUCTION. NO EXCAVATION SHALL BE PERMITTED WITHIN 5 FEET OF THE TRUNK OF THE STREET TREE OR WHEN CUTTING ROOTS OVER 3 INCHES OF DIAMETER. IF EXCAVATION IS NECESSARY, THE CITY SHALL CONTACT MADISON CITY FORESTRY AT (608) 266-4816 PRIOR TO EXCAVATION. CITY OF MADISON PERSONNEL SHALL ASSESS THE IMPACT TO THE TREE AND TO ITS ROOT SYSTEM PRIOR TO WORK COMMENCING. EACH INDIVIDUAL TREE MAY HAVE IT'S OWN UNIQUE TREE PROTECTION ZONE.
6. DAMAGING STREET TREES: CONTRACTOR SHALL TAKE PRECAUTIONS DURING CONSTRUCTION NOT TO DISFIGURE, SCAR, OR IMPACT THE HEALTH OF ANY STREET TREE. CONTRACTOR SHALL OPERATE EQUIPMENT IN A MANNER AS TO NOT DAMAGE THE BRANCHES OF THE STREET TREE(S). THIS MAY REQUIRE USING SMALLER EQUIPMENT AND LOADING AND UNLOADING MATERIALS IN A DESIGNATED SPACE AWAY FROM TREES ON THE CONSTRUCTION SITE. ANY DAMAGE OR INJURY TO EXISTING STREET TREES (EITHER ABOVE OR BELOW GROUND) SHALL BE REPORTED IMMEDIATELY TO CITY FORESTRY AT (608) 266-4816. PENALTIES AND REMEDIATION SHALL BE REQUIRED.
7. SOIL COMPACTION: SECTION 107.13(G) OF CITY OF MADISON STANDARD SPECIFICATIONS FOR PUBLIC WORKS CONSTRUCTION ADDRESSES SOIL COMPACTION NEAR STREET TREES AND SHALL BE FOLLOWED BY CONTRACT. THE STORAGE OF PARKED VEHICLES, CONSTRUCTION EQUIPMENT, BUILDING MATERIALS, REFUSE, EXCAVATED SPOILS OR DUMPING OF POISONOUS MATERIALS ON OR AROUND TREES AND ROOTS WITHIN (DBH IN FEET) OF THE TREE OR WITHIN THE PROTECTION ZONE IS PROHIBITED.
8. PROTECTION FENCING: ON THIS PROJECT, STREET PROTECTION ZONE FENCING IS REQUIRED. THE FENCING SHALL BE ERECTED BEFORE THE DEMOLITION, GRADING OR CONSTRUCTION BEGINS. THE FENCE SHALL INCLUDE THE ENTIRE WIDTH OF TERRACE AND EXTEND AT LEAST (DBH IN FEET) OF BOTH SIDES OF THE OUTSIDE EDGE OF THE TREE TRUNK. DO NOT REMOVE THE FENCING TO ALLOW FOR DELIVERIES OR EQUIPMENT ACCESS THROUGH THE TREE PROTECTION ZONE. EACH INDIVIDUAL TREE MAY HAVE IT'S OWN UNIQUE TREE PROTECTION ZONE.
5. PROTECT ALL MANHOLES AND EXISTING UTILITIES.
6. CONTRACTOR SHALL CONTACT RAY SCHNEIDER (608) 347-3628 OR RAYS@MADSEWER.ORG SEVEN BUSINESS DAYS PRIOR TO CONNECTIONS, ADJUSTMENTS, CROSSING, OR ANY OTHER WORK ON OR NEAR MMDS FACILITIES TO ARRANGE INSPECTION OF THE WORK. ALL WORK SHALL BE TO MMDS STANDARDS AND REQUIREMENTS. FAILURE TO PROVIDE PROPER NOTIFICATION COULD LEAD TO NOT ACCEPTING WORK AND POTENTIAL RE-WORK TO ENSURE INSTALLATION ACCEPTABLE. MMDS NOT RESPONSIBLE FOR SCHEDULE DELAYS.


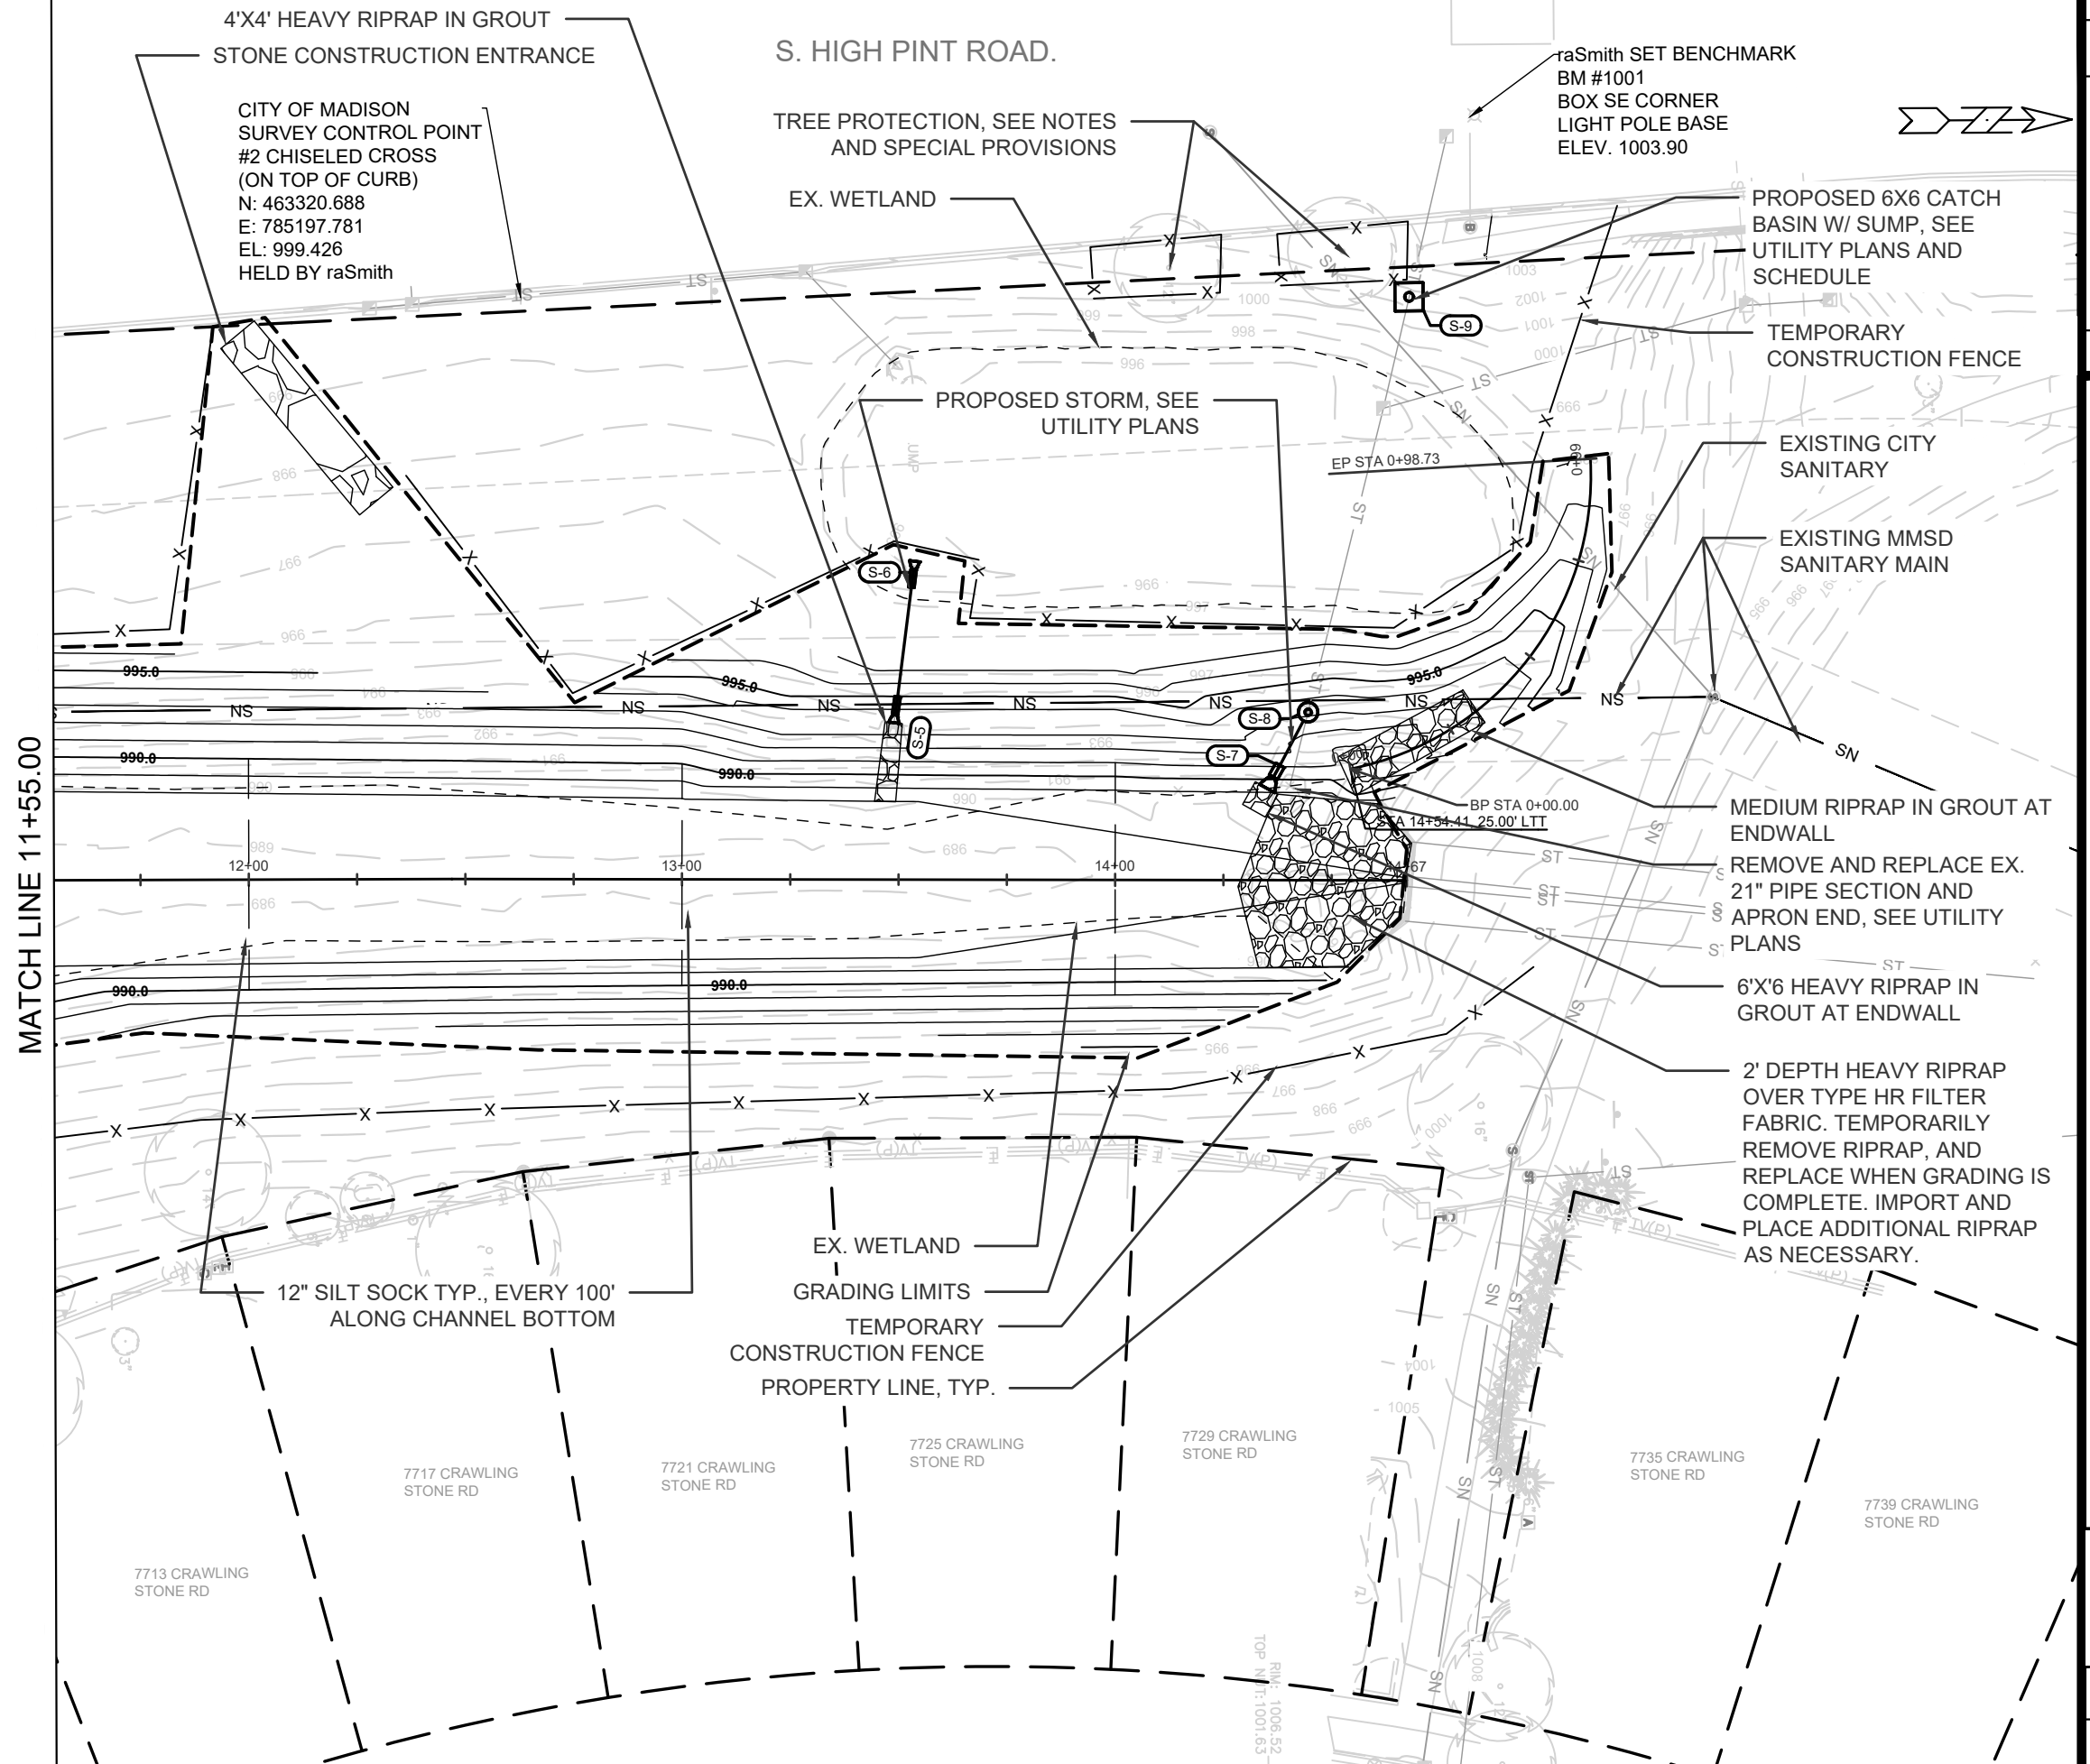
[illegible]

|                                                 |             |
|-------------------------------------------------|-------------|
| GRADING AND EROSION CONTROL PLAN                | 15426       |
| WEST BADGER MILL GREENWAY IMPROVEMENTS          | MADISON, WI |
| M:\DESIGN\Projects\15426\CAD\Storm\15426-PP.dwg |             |
| CONTRACT NO:                                    | 9588        |



15426  
GE3





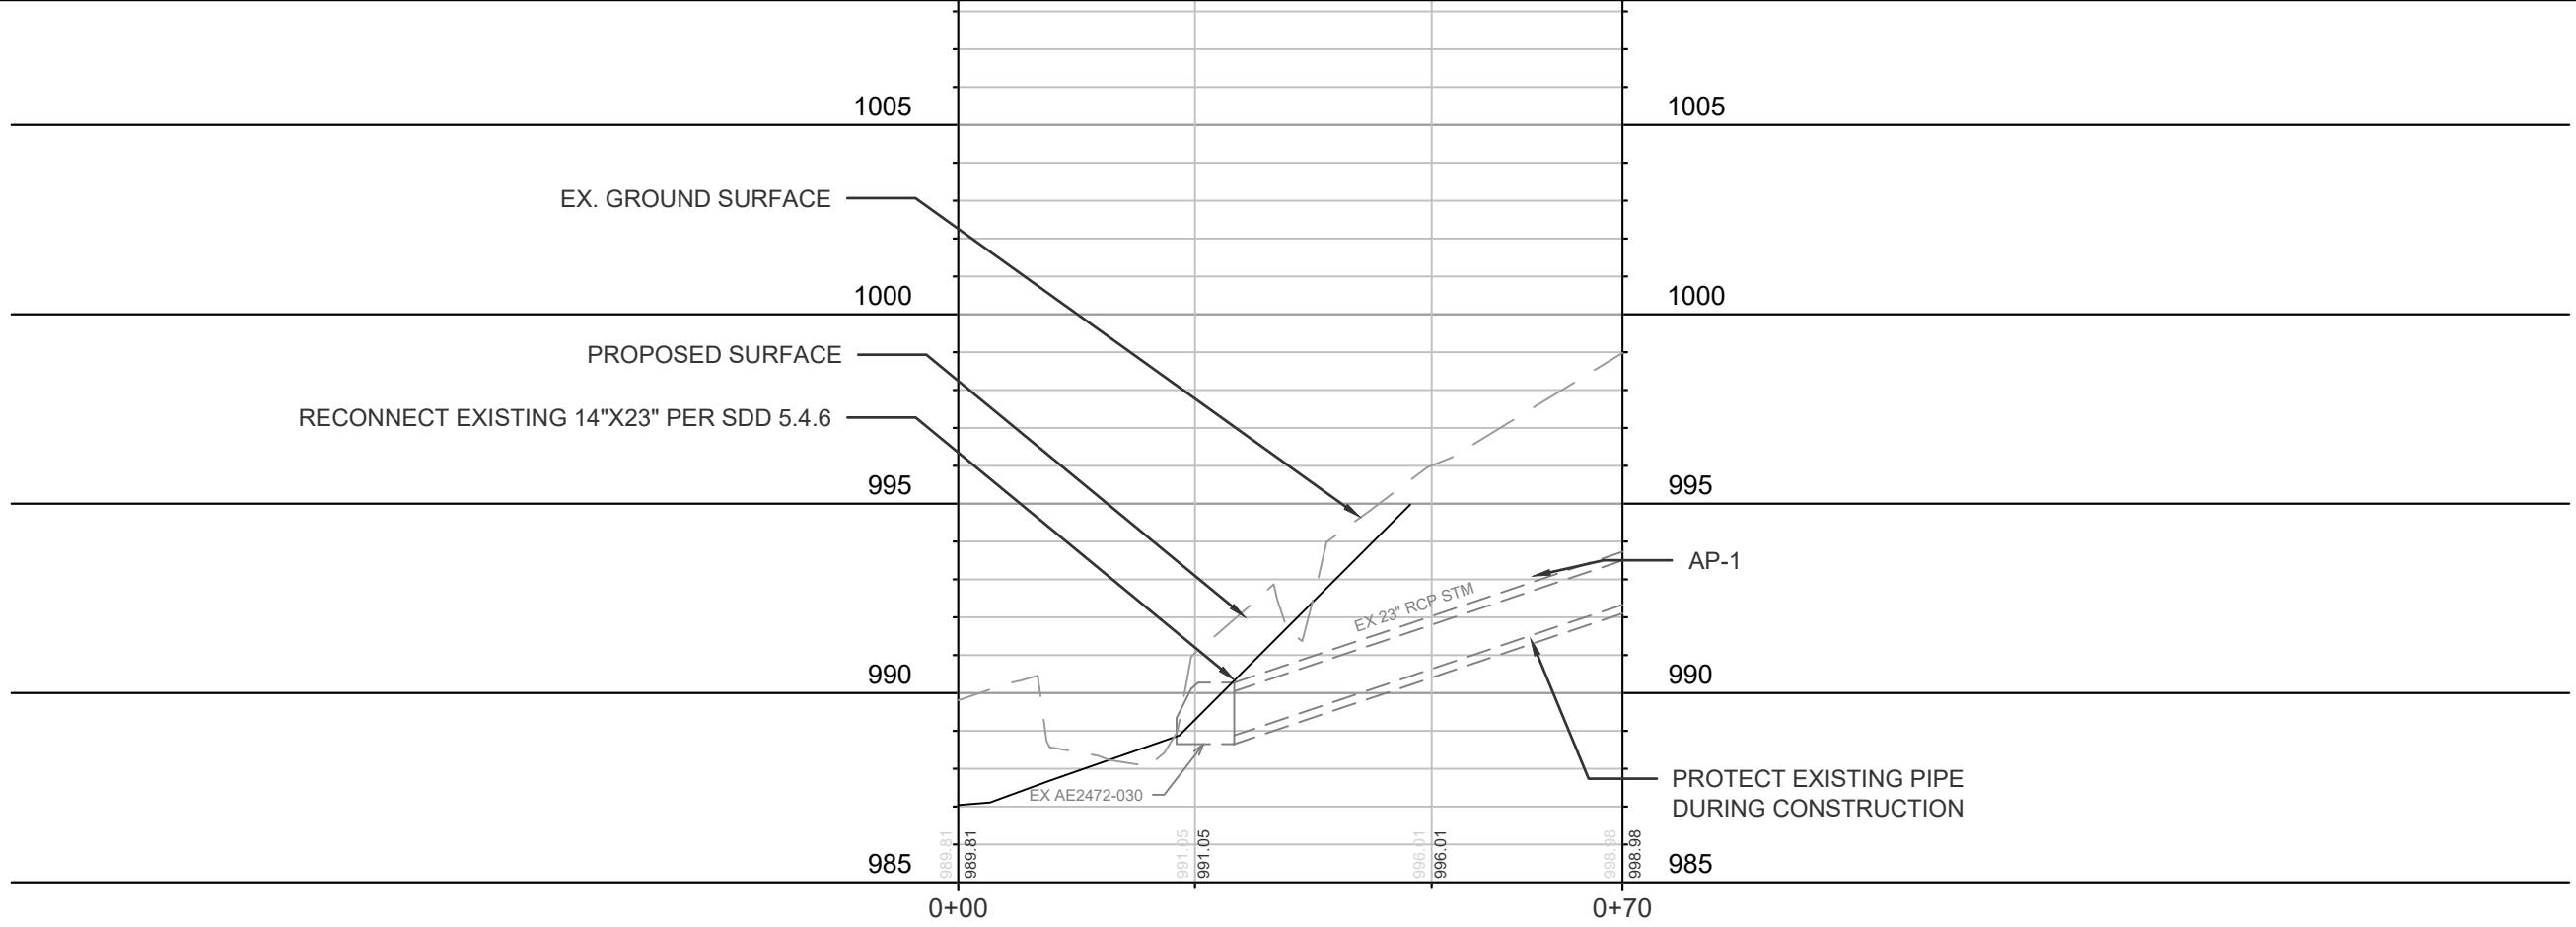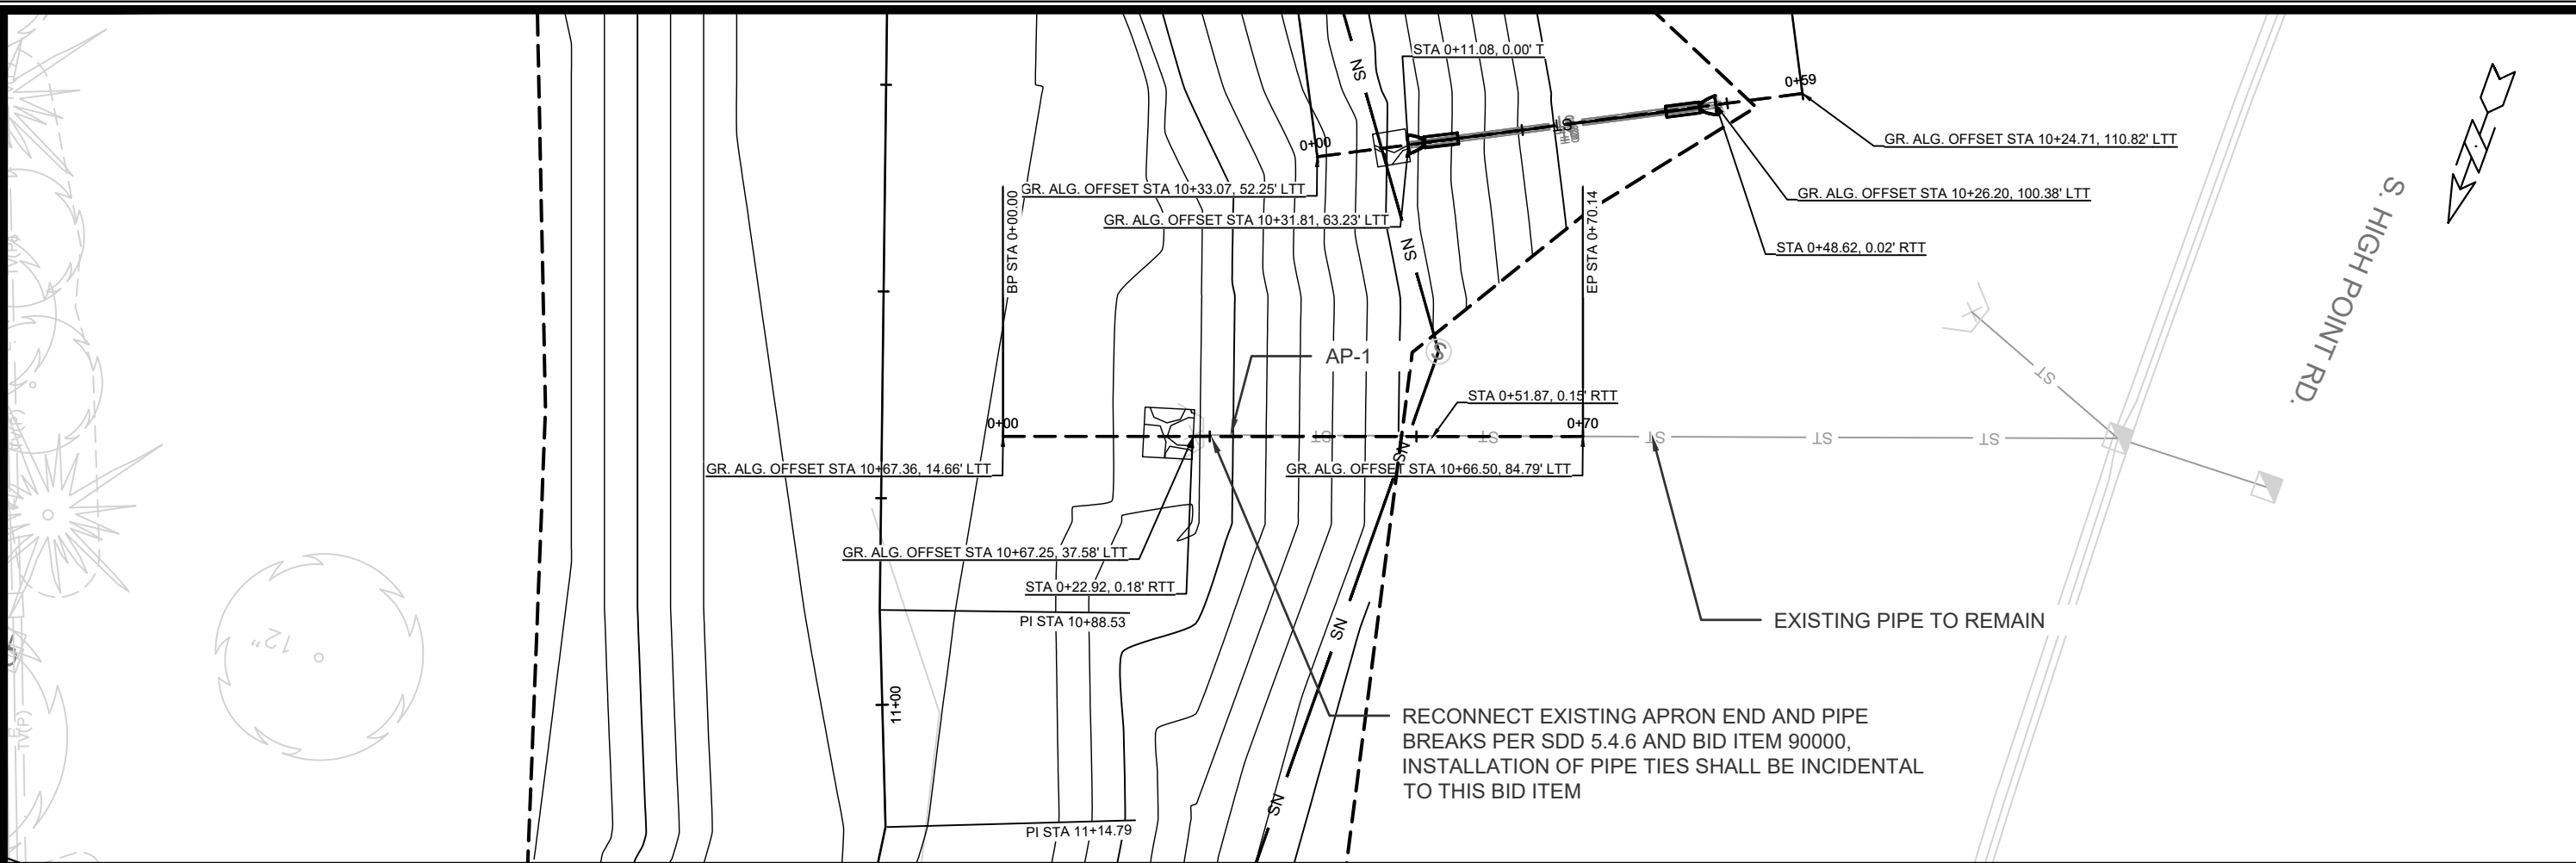

|                                                    |  |                                                 |  |
|----------------------------------------------------|--|-------------------------------------------------|--|
| UTILITY PLAN AND PROFILE - STORM RECONNECT 14"X23" |  | 9588                                            |  |
| WEST BADGER MILL GREENWAY IMPROVEMENTS             |  | MADISON, WI                                     |  |
| M:\DESIGN\Projects\15426\CAD\Storm\15426-PP.dwg    |  | M:\DESIGN\Projects\15426\CAD\Storm\15426-PP.dwg |  |
| 15246                                              |  | 15246                                           |  |
| U3                                                 |  | U3                                              |  |
| CONTRACT NO:                                       |  | 9588                                            |  |
| DATE                                               |  | 5/17/2026 10:18 AM                              |  |
| BY                                                 |  | 3                                               |  |
| REVISION                                           |  | 15426                                           |  |
| MARK                                               |  | 15426                                           |  |
| Designed By: SCL                                   |  | 15426                                           |  |

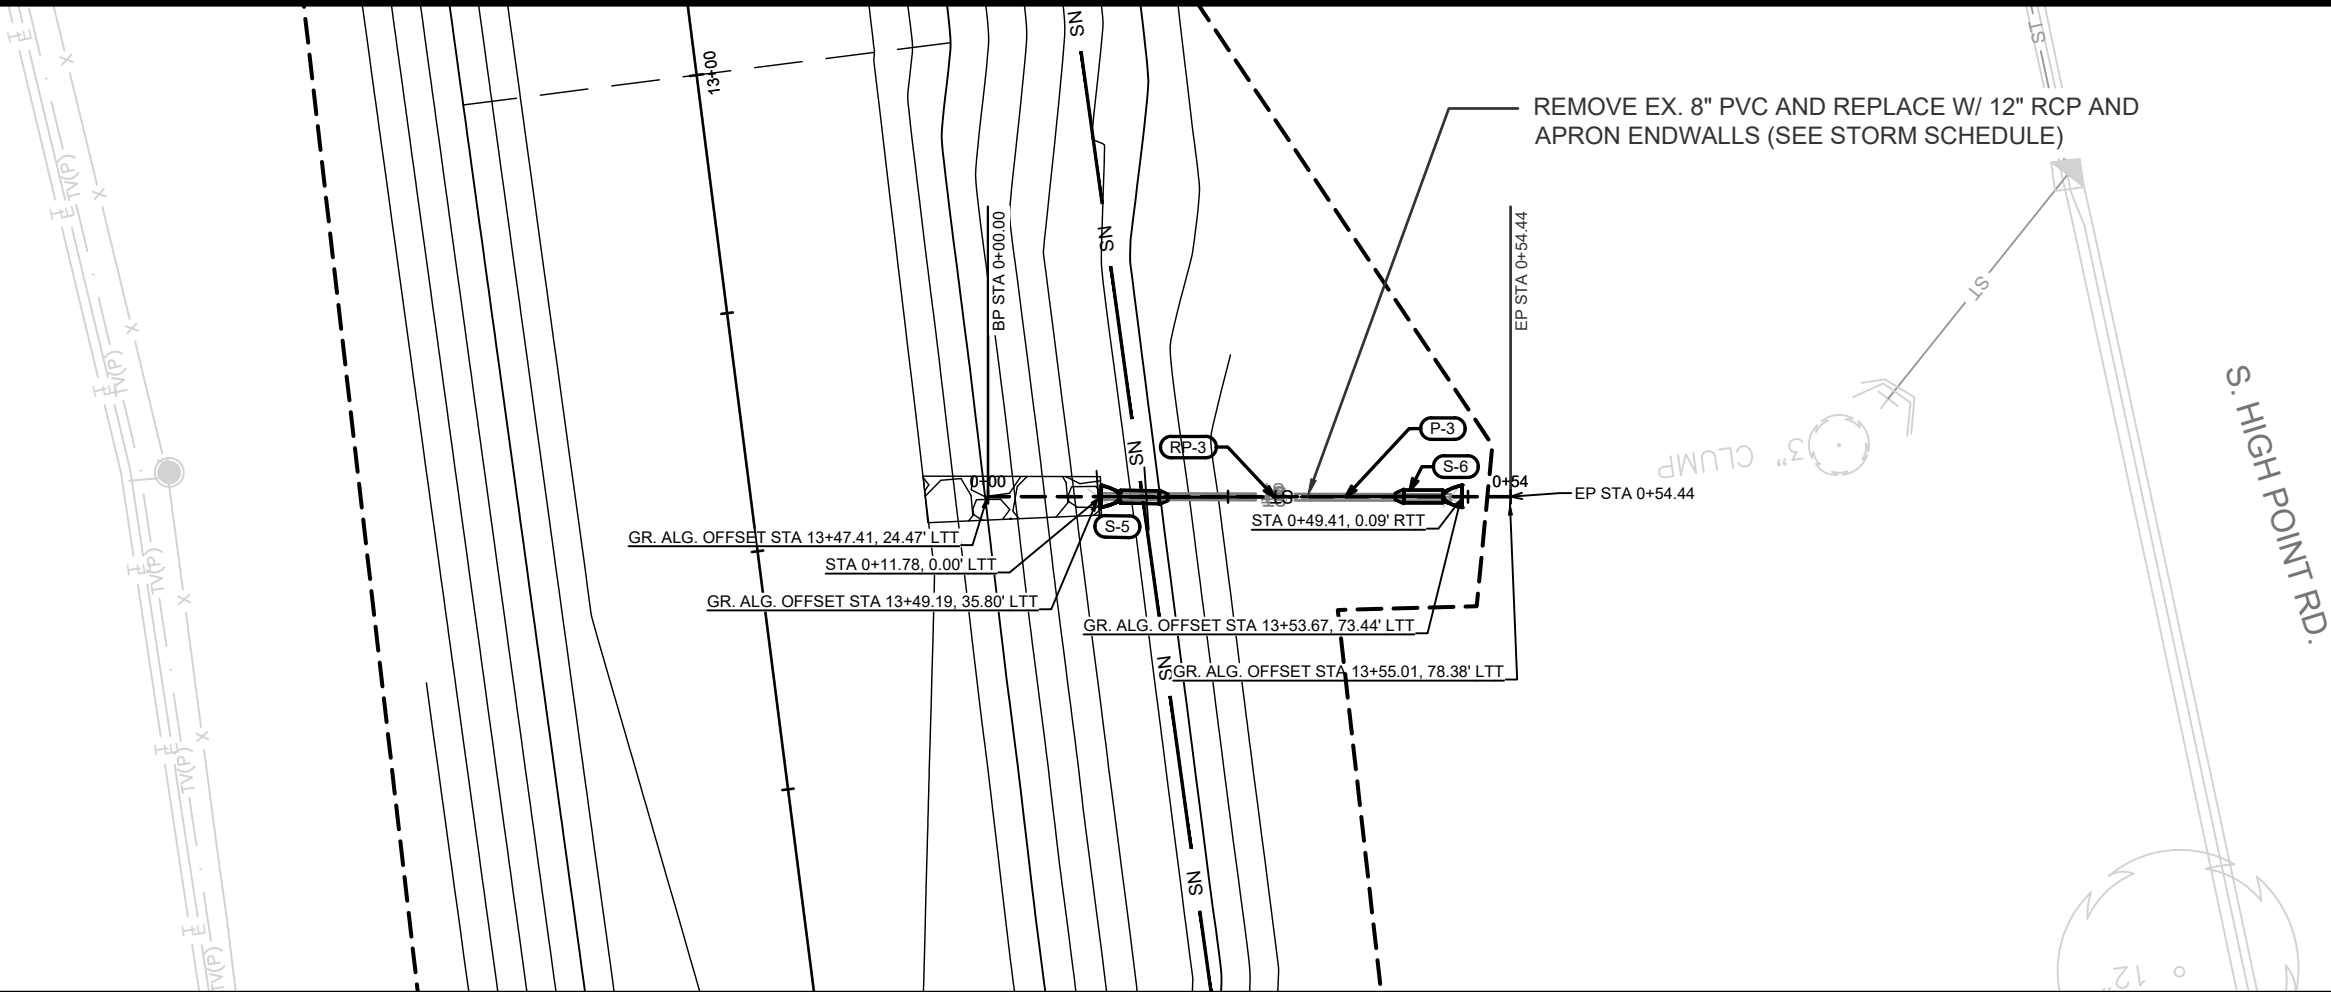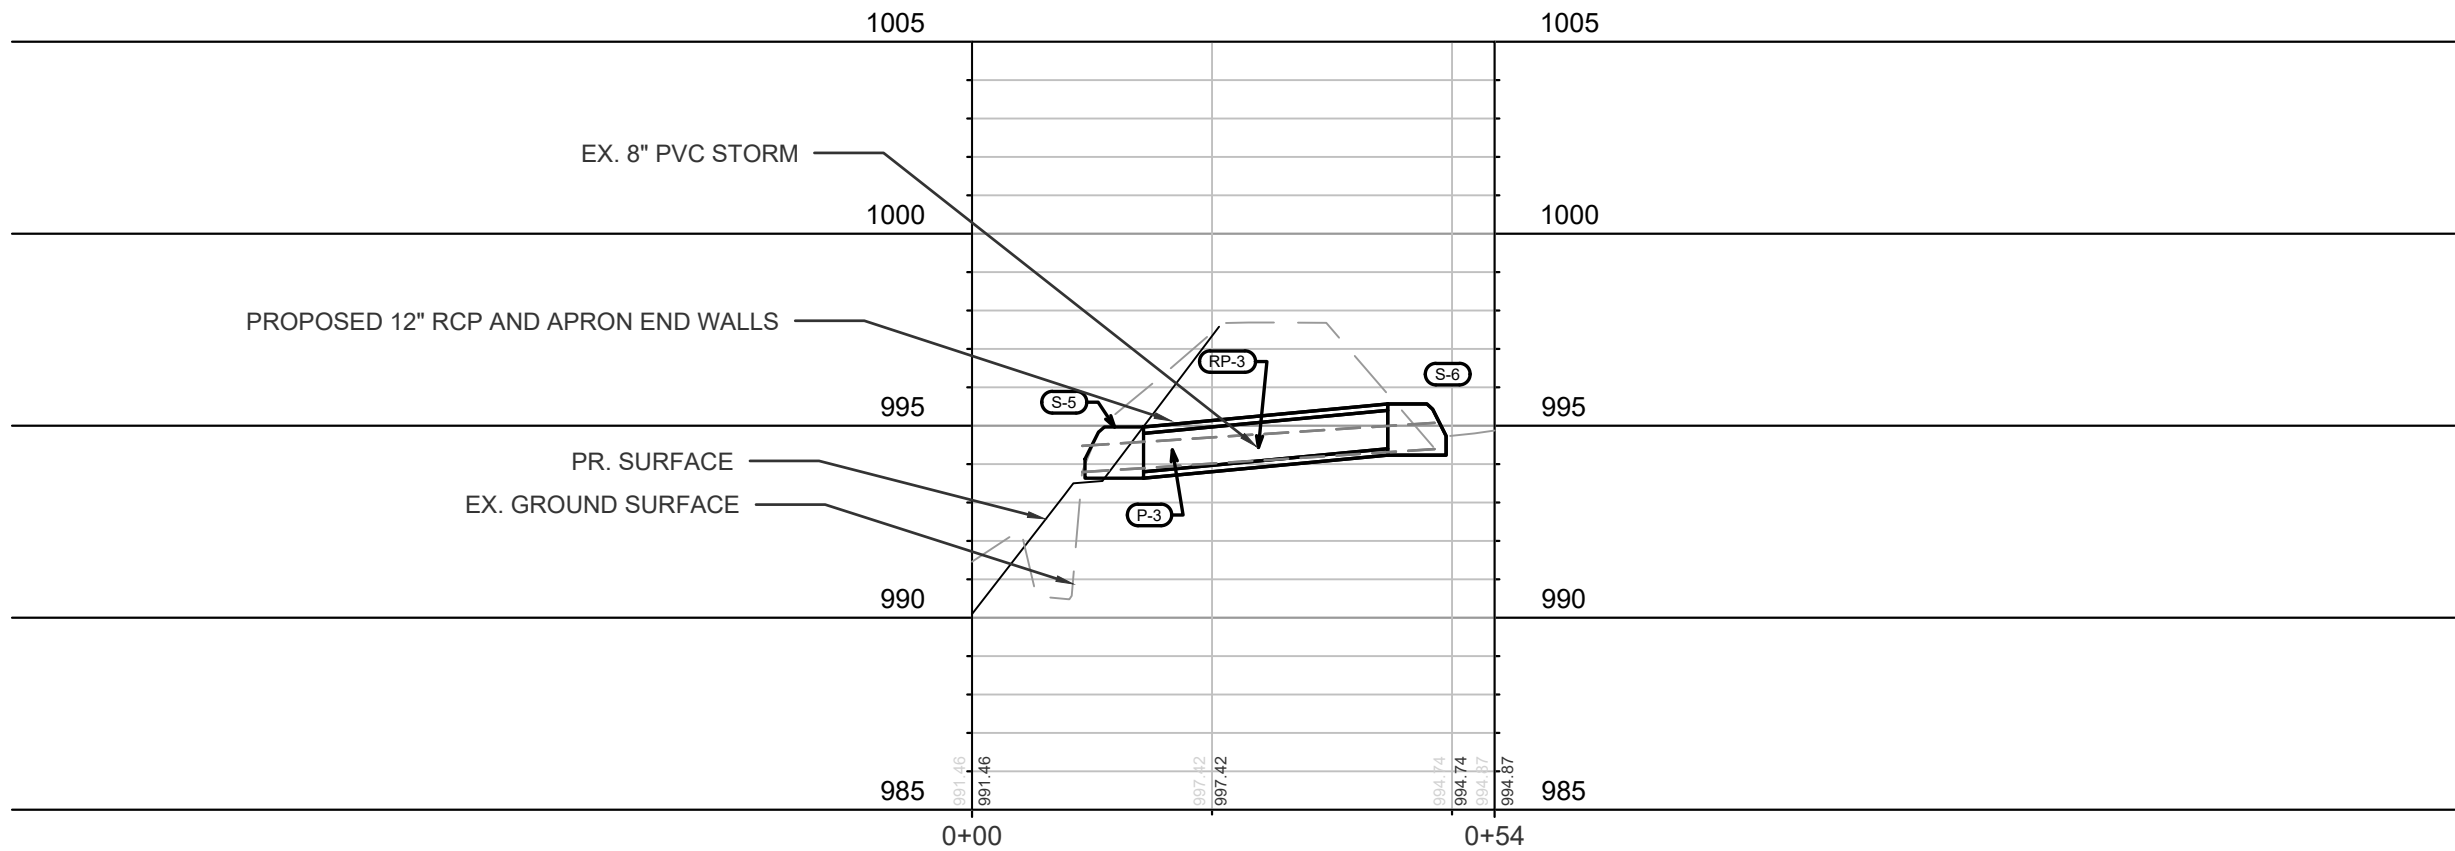

15426  
U4

UTILITY PLAN AND PROFILE - STORM NORTH RAINGARDEN P-3  
WEST BADGER MILL GREENWAY IMPROVEMENTS

15426  
MADISON, WI

M:\DESIGN\Projects\15426\CAD\Storm\15426-PP.dwg

CONTRACT NO:

9588



MARK  
15426

REVISION  
Date: 5/11/2026 10:19 AM

BY  
DATE  
Scale: 1" = 20'

3







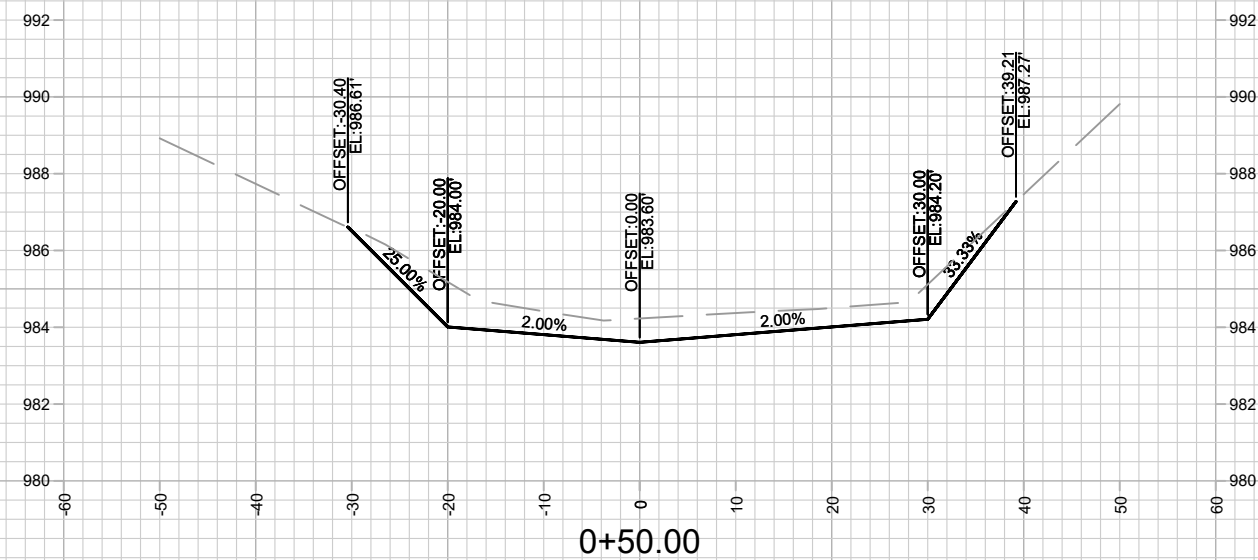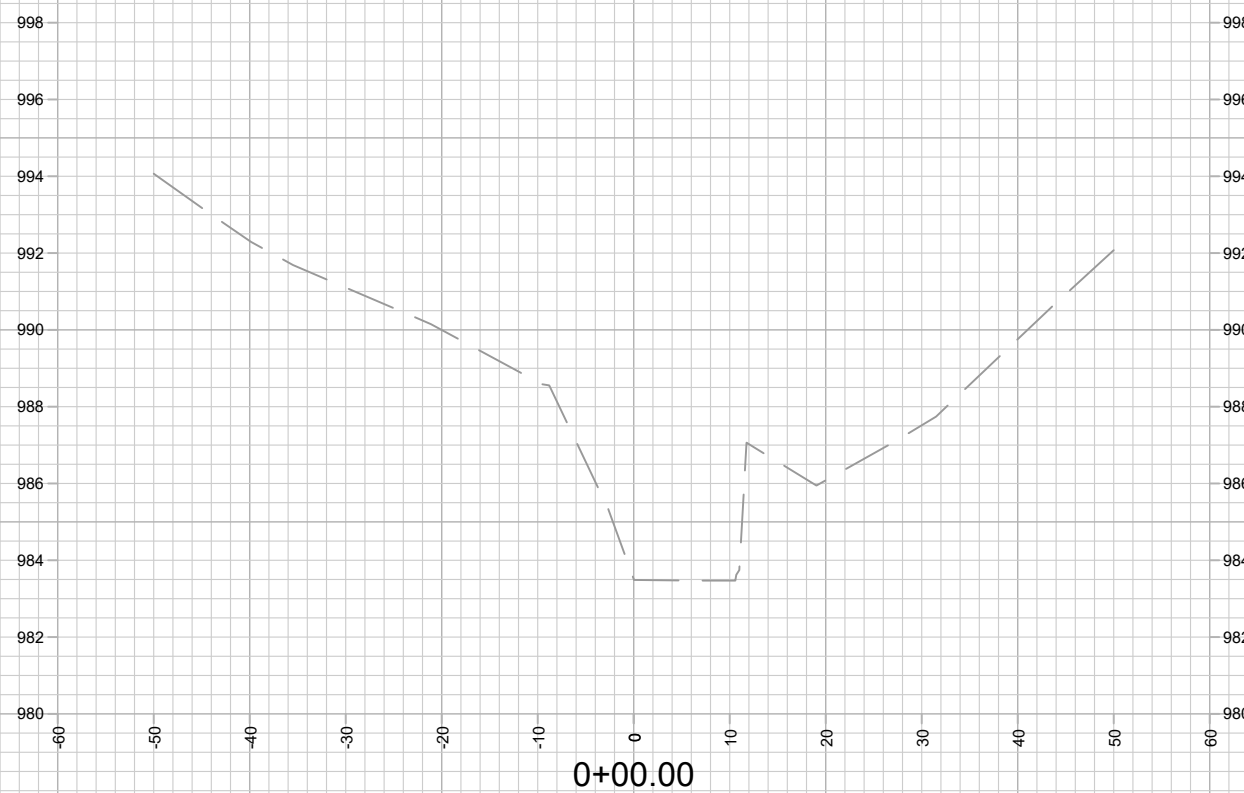

**CONTRACT NO:**

M:\DESIGN\Projects\15426\CAD\Storm\15426-STM.dwg

$$\frac{15426}{X1}$$

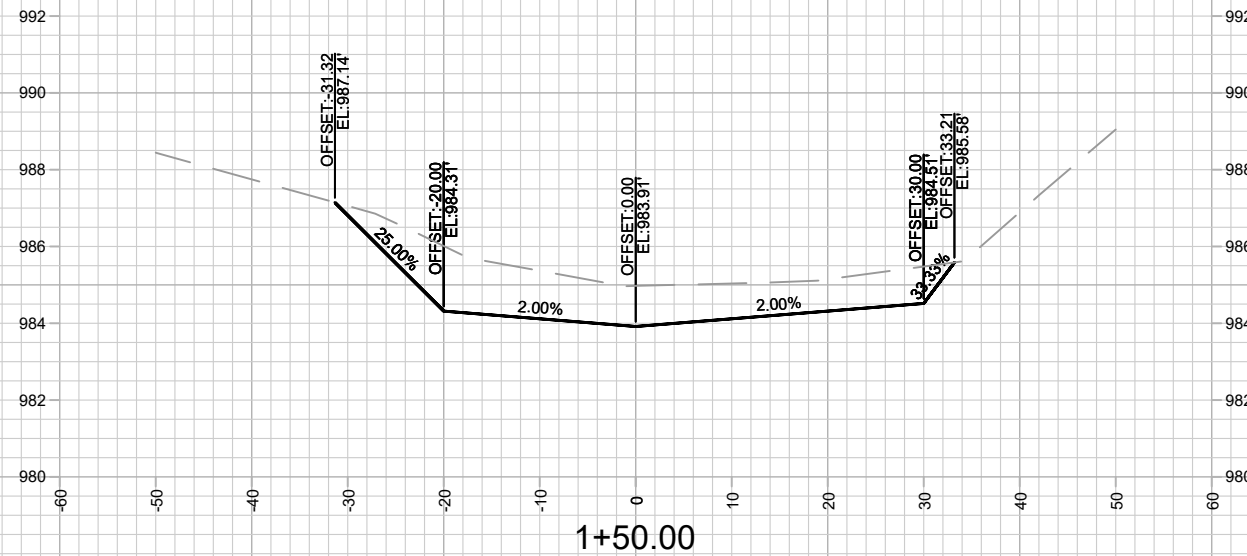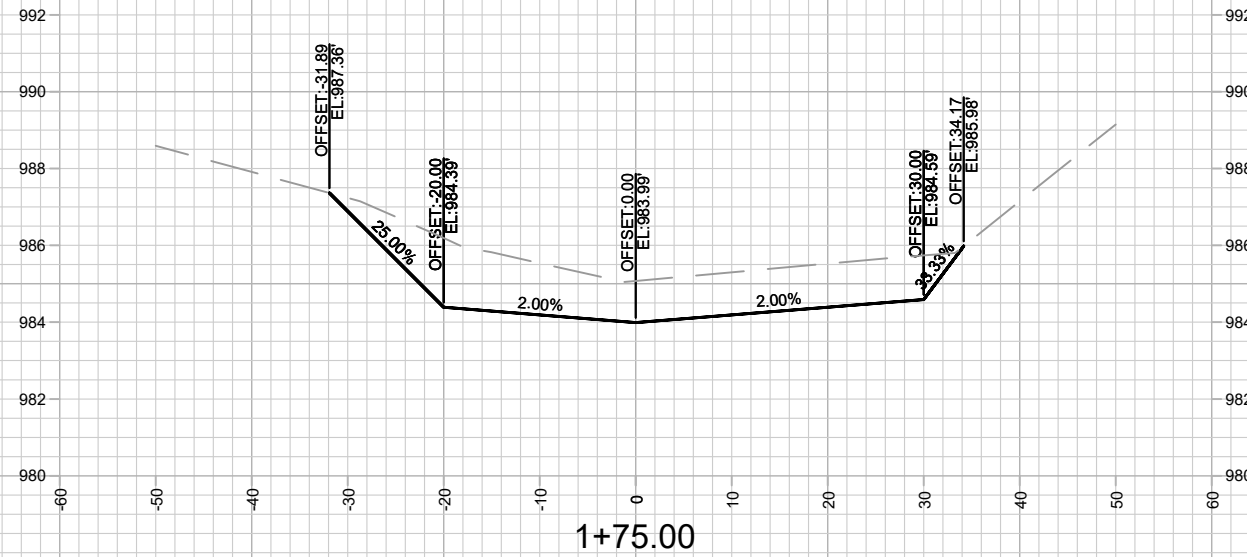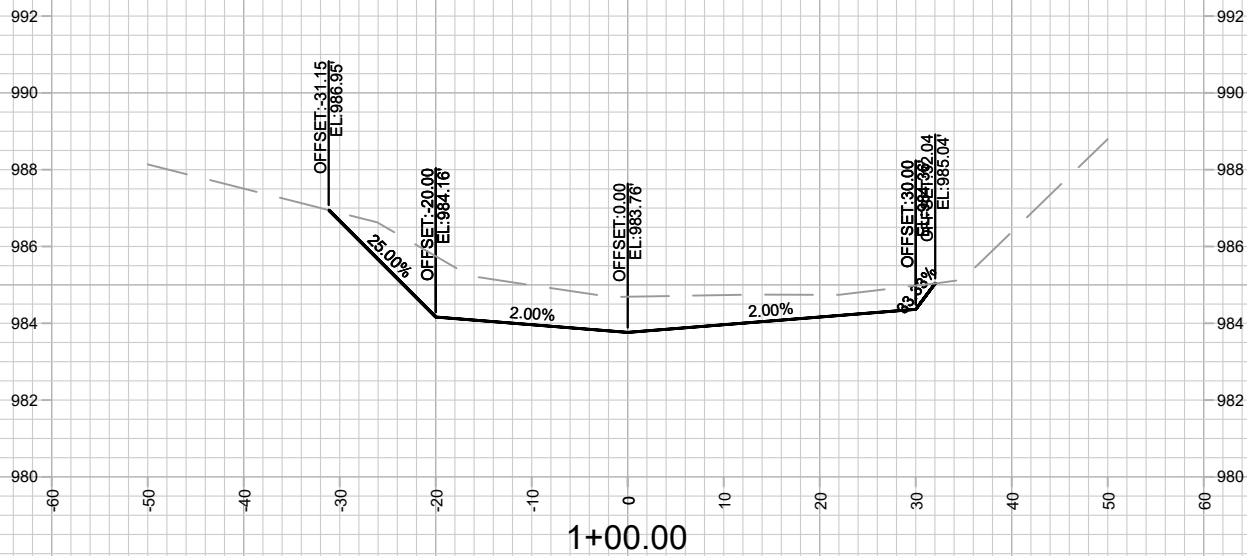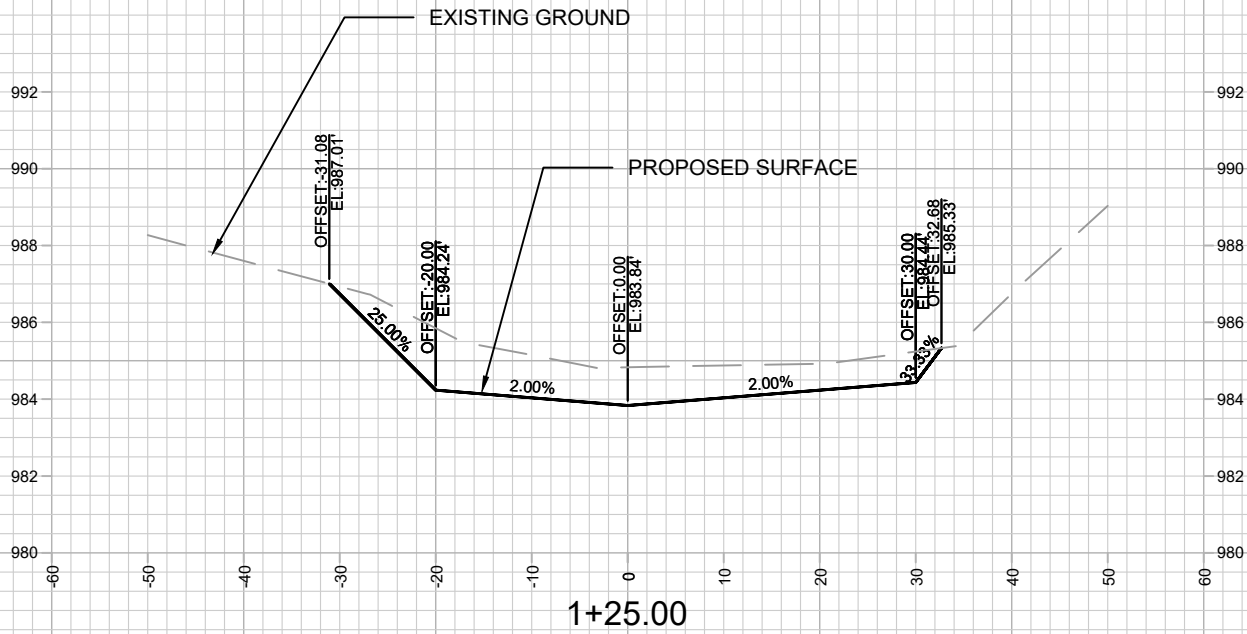

GREENWAY CROSS SECTION

WEST BADGER MILL GREENWAY IMPROVEMENTS

M:\DESIGN\Projects\15426\CAD\Storm\15426-STM.dwg



15426

MADISON, WI

9588

CONTRACT NO:

|       |          |                    |    |
|-------|----------|--------------------|----|
| MARK  | REVISION | DATE               | BY |
| 15426 | 15426    | 5/11/2026 10:18 AM | X2 |

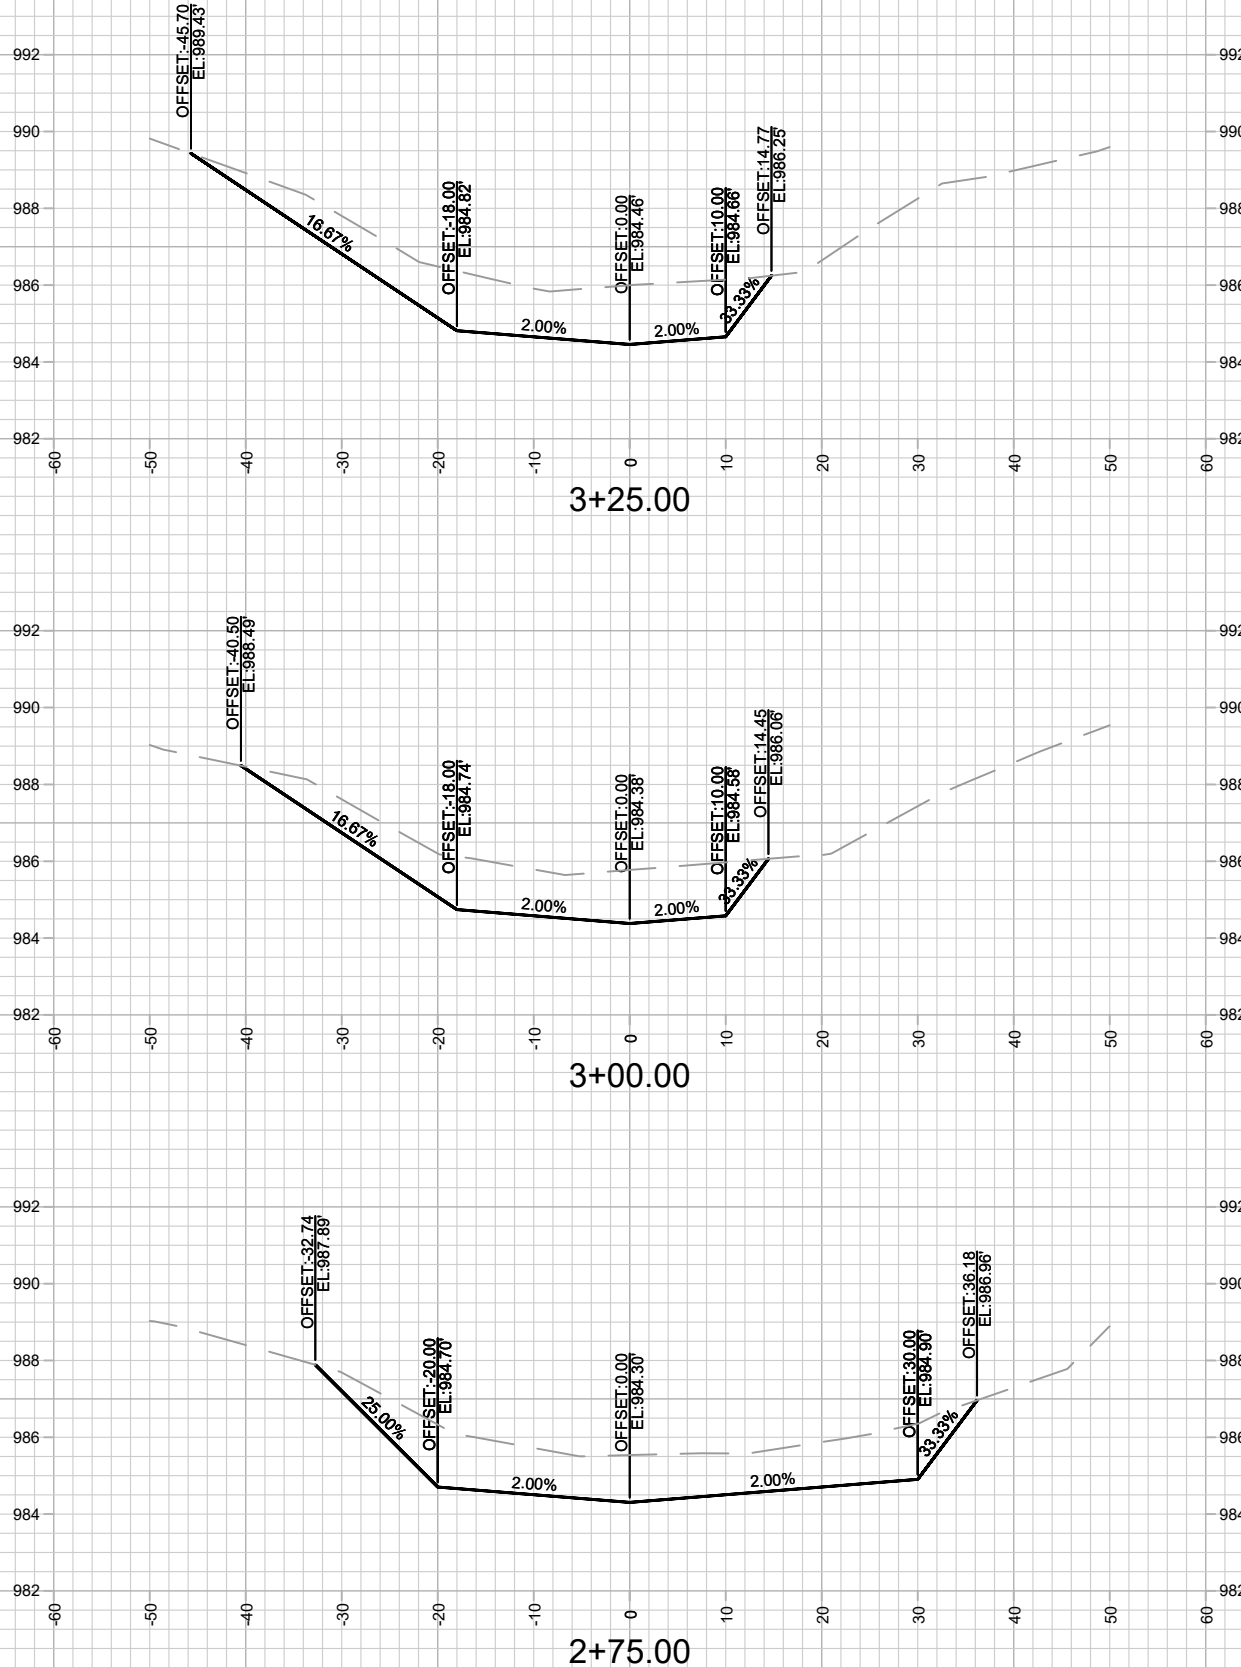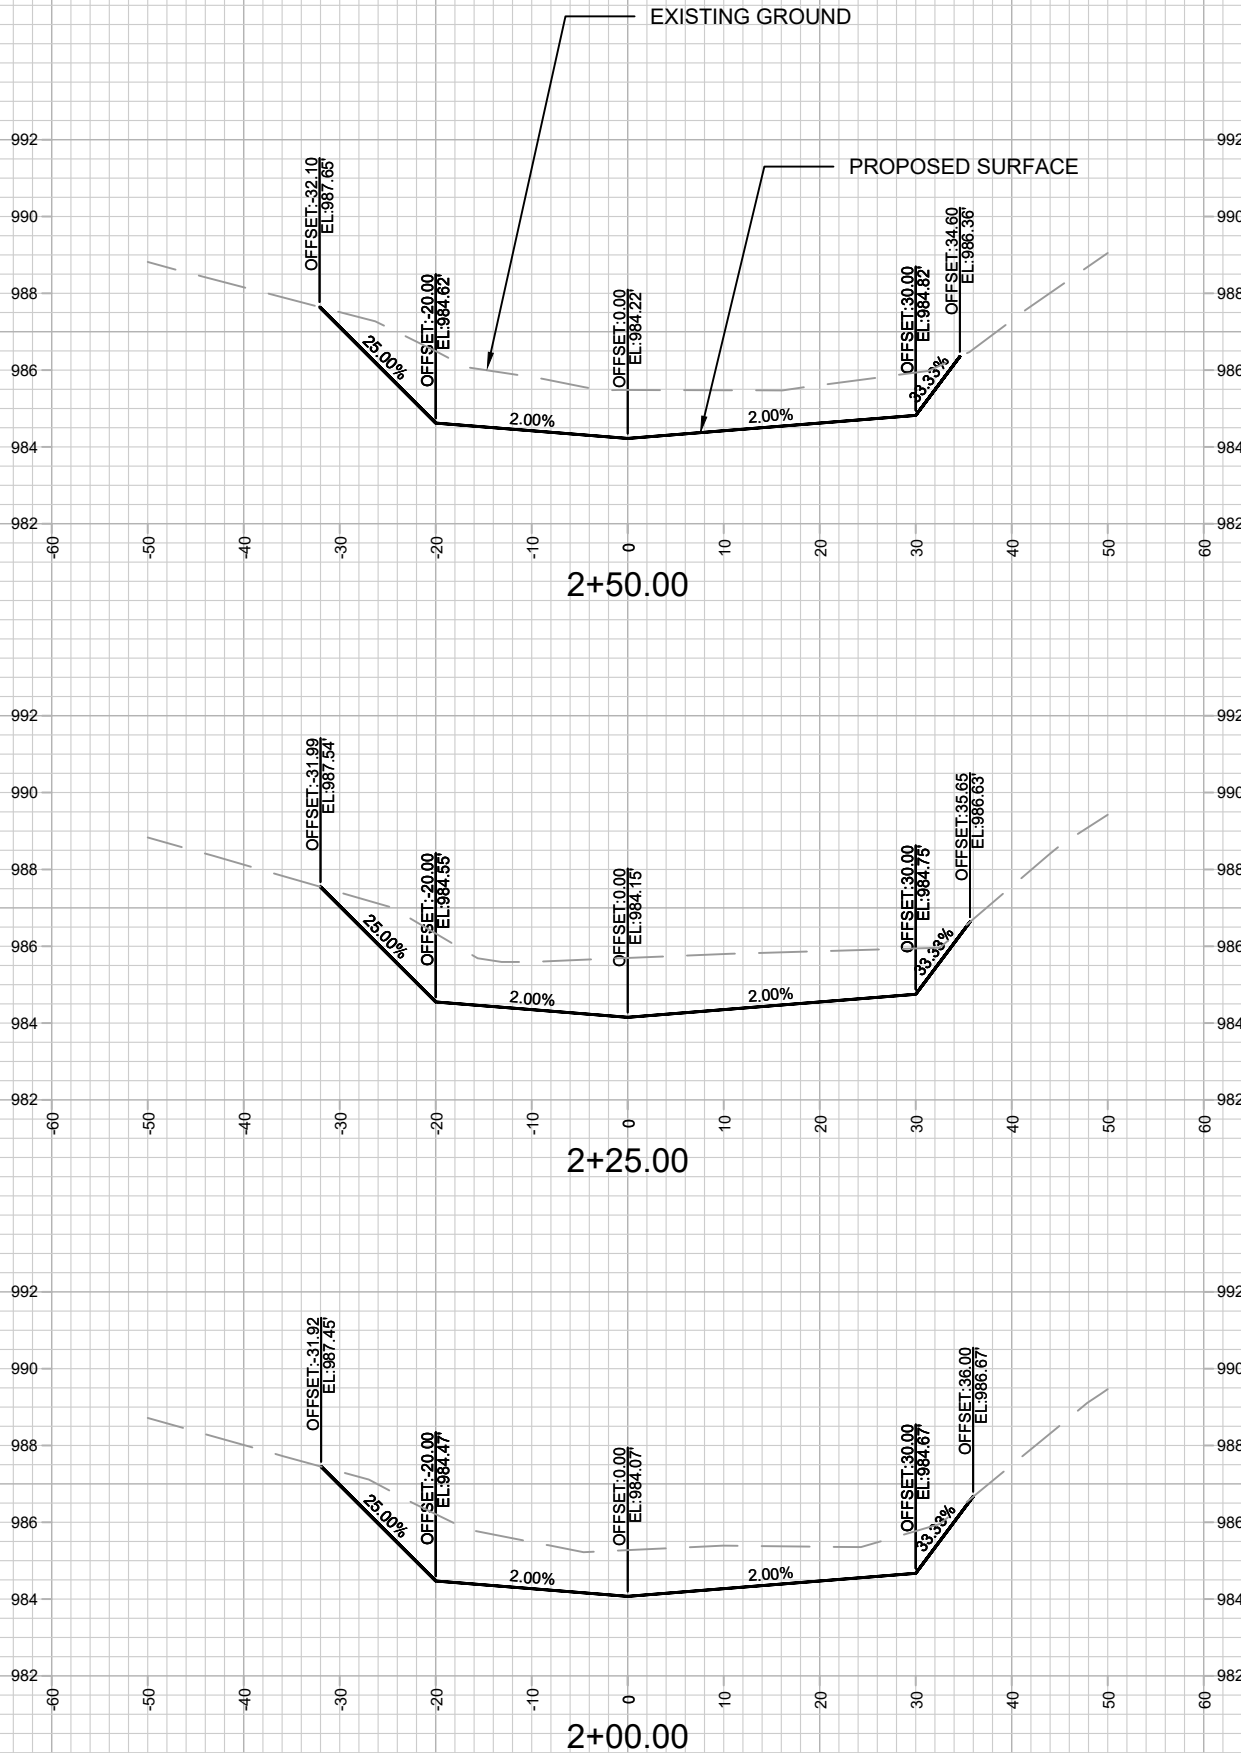

15426

X3

GREENWAY CROSS SECTION

WEST BADGER MILL GREENWAY IMPROVEMENTS

M:\DESIGN\Projects\15426\CAD\Storm\15426-STM.dwg

15426

MADISON, WI

CONTRACT NO: 9588

MARK

REVISION

DATE



BY





Designed By: SCL

Date: 5/11/2026 10:20 AM

Scale: 1" = 20'

X3

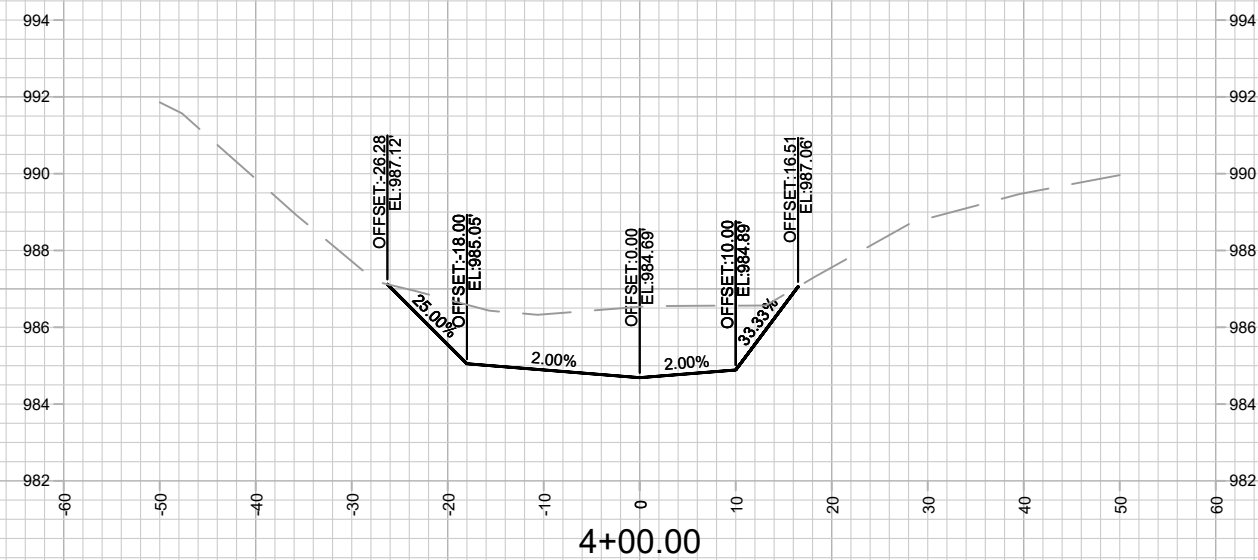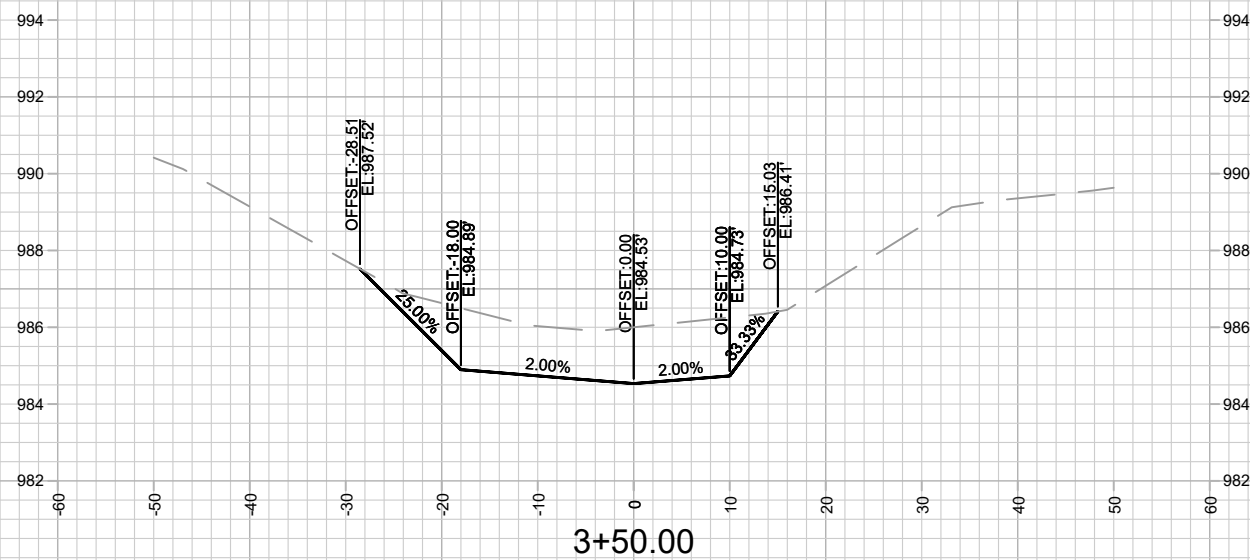

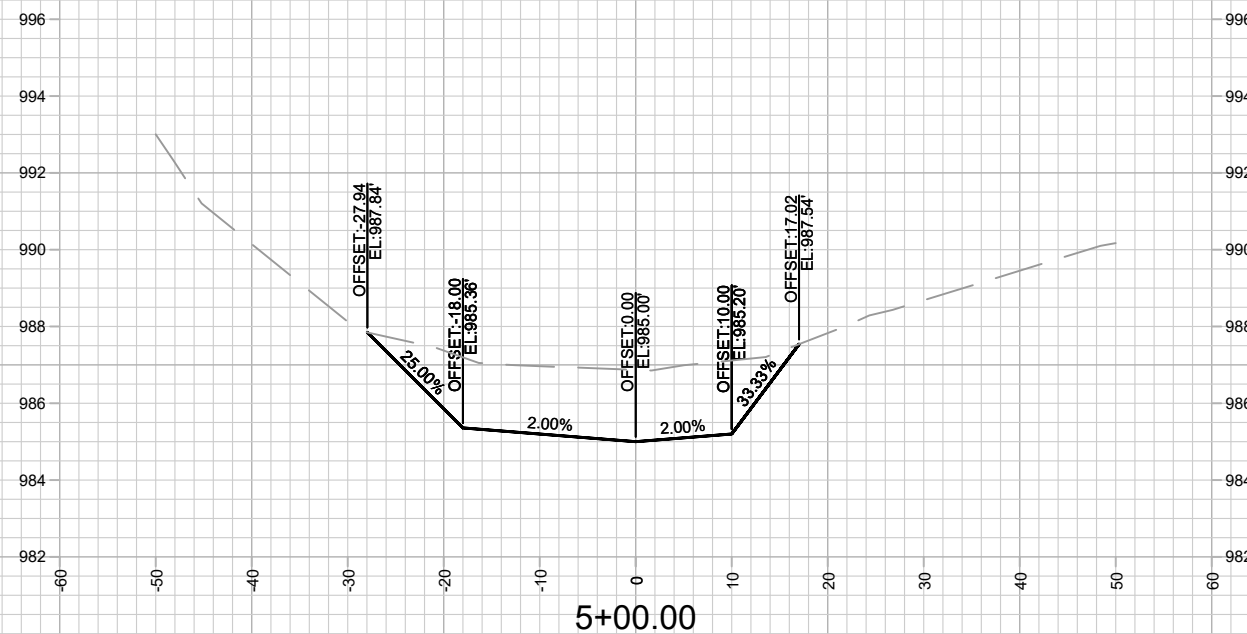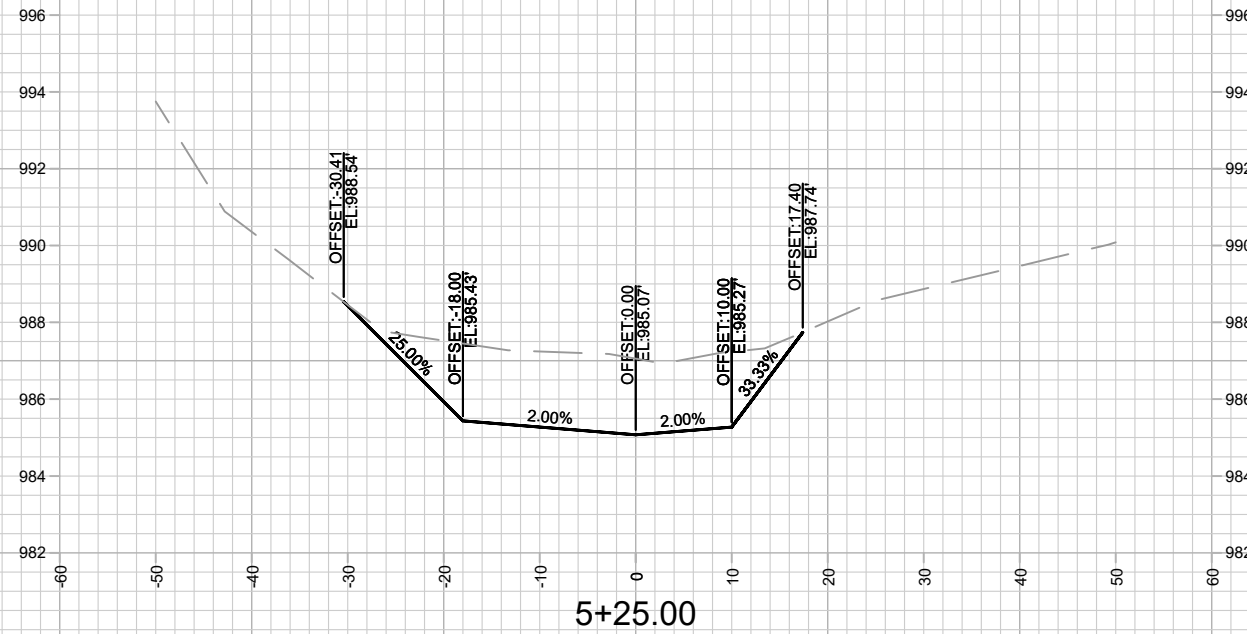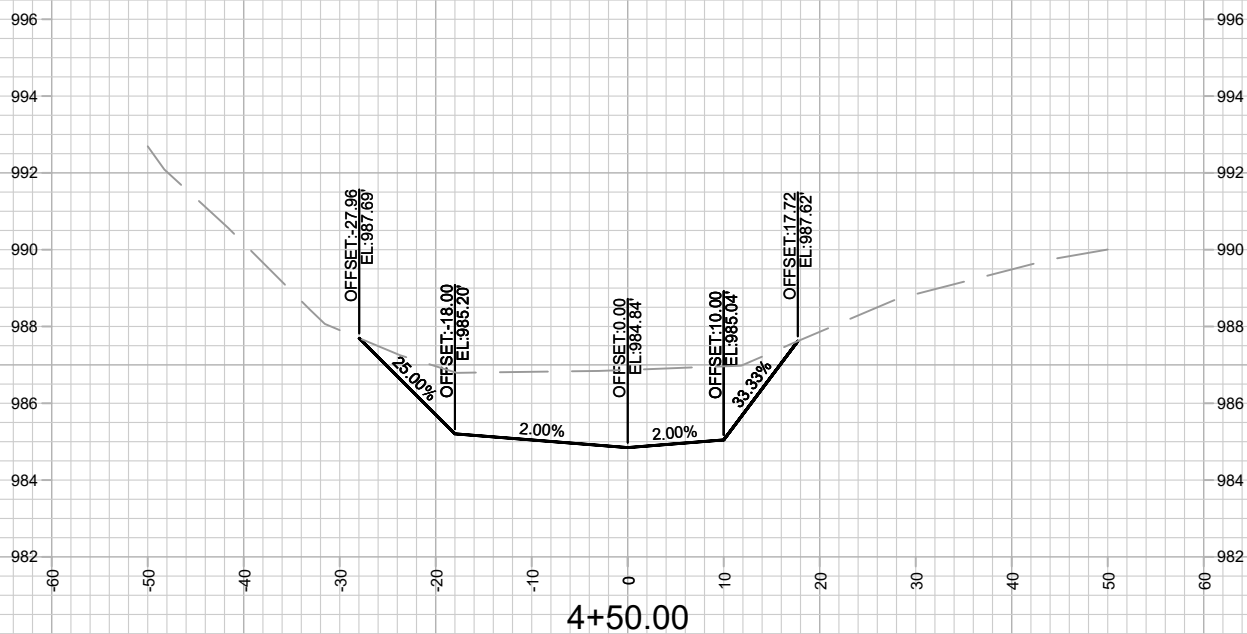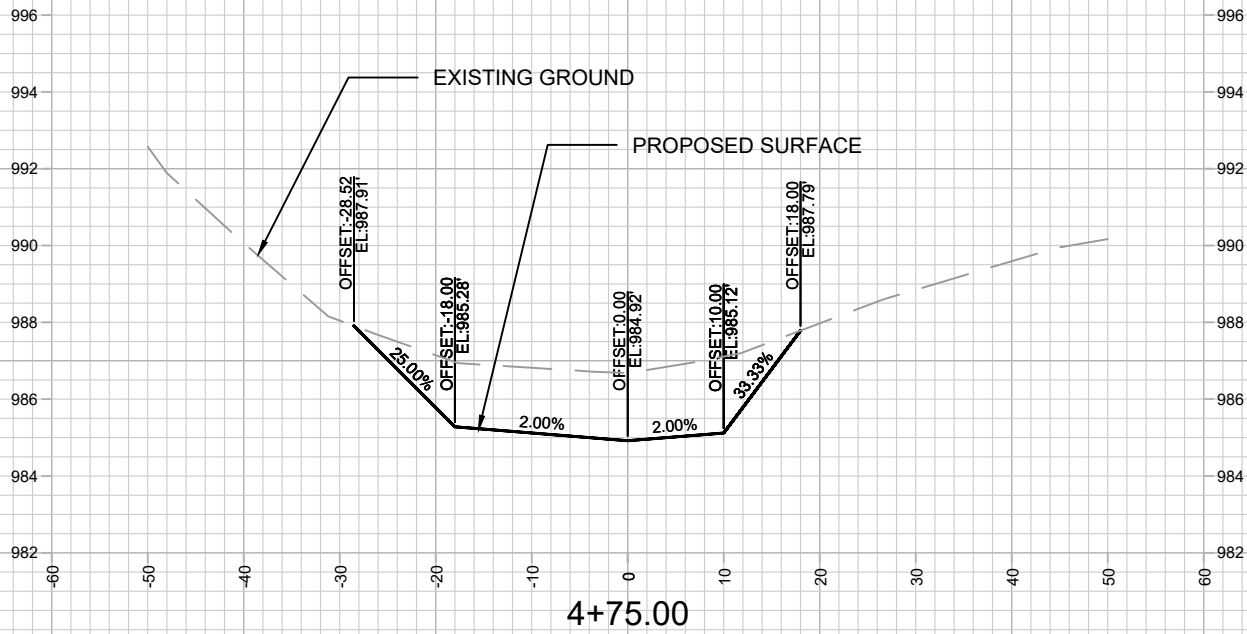

15426

MADISON, WI

CONTRACT NO: 9588

GREENWAY CROSS SECTION

WEST BADGER MILL GREENWAY IMPROVEMENTS

M:\DESIGN\Projects\15426\CAD\Storm\15426-STM.dwg

15426

X5

MARK





REVISION

Date: 5/11/2026 10:19 AM

Scale: 1" = 20'

BY

X5

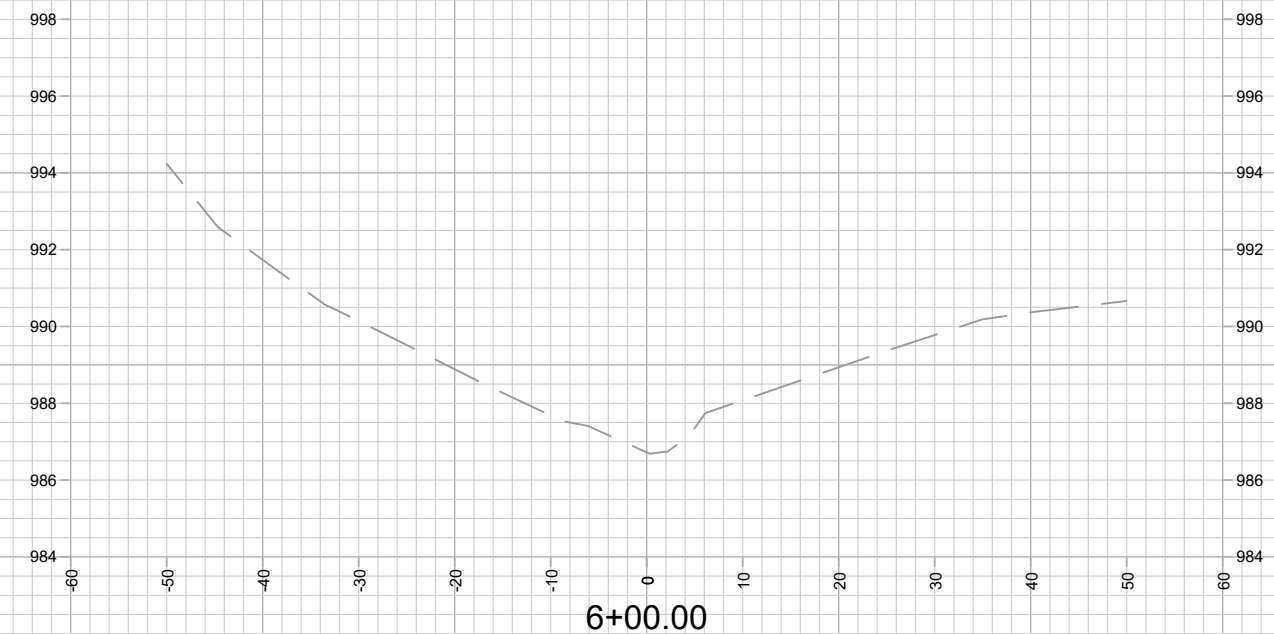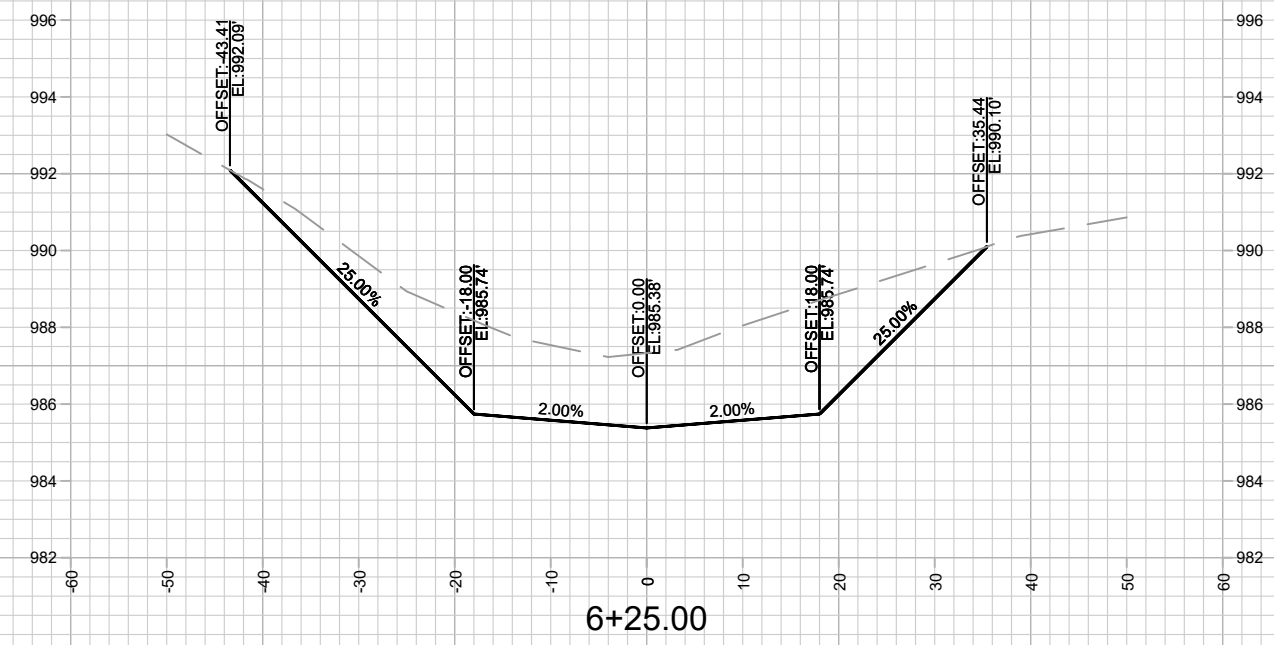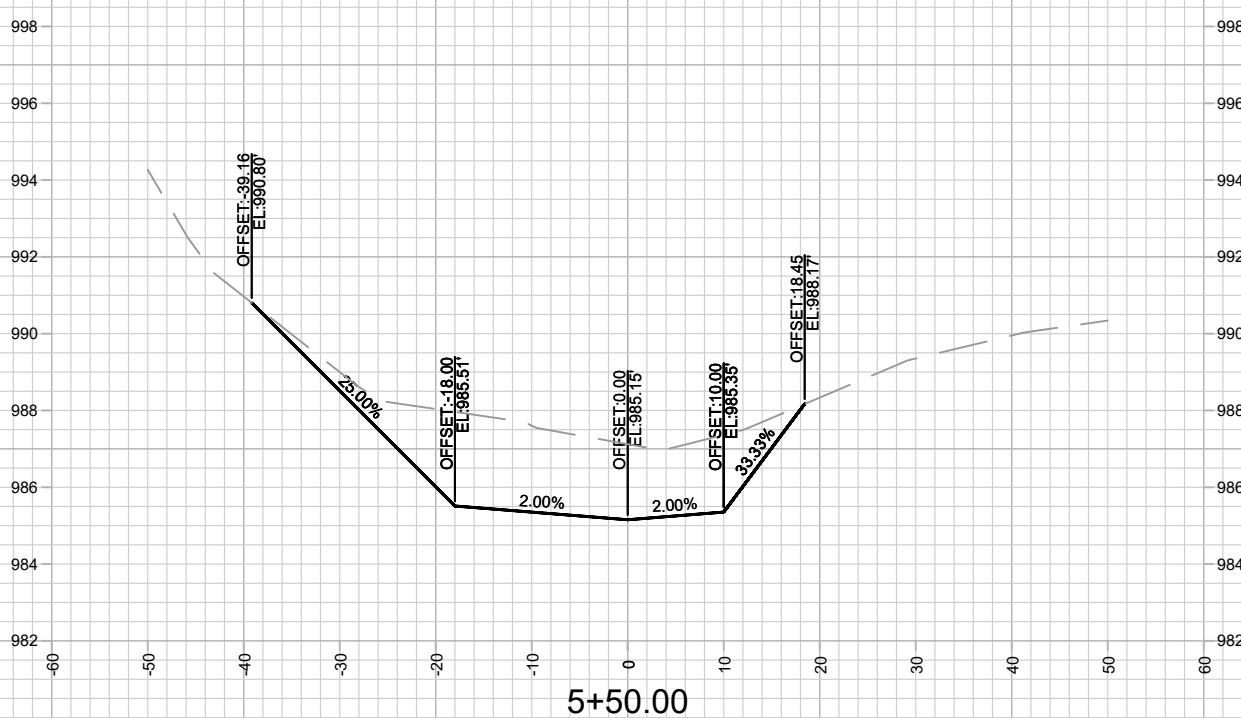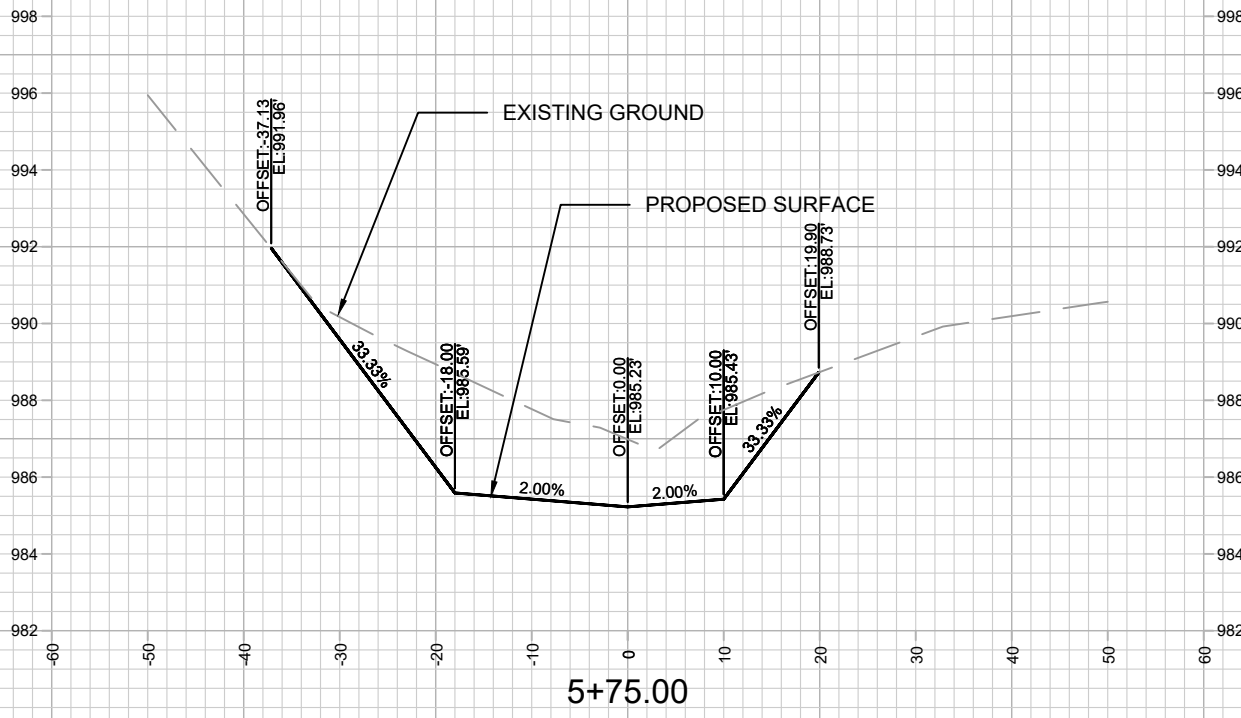



15426

X6

GREENWAY CROSS SECTION

WEST BADGER MILL GREENWAY IMPROVEMENTS

M:\DESIGN\Projects\15426\CAD\Storm\15426-STM.dwg

15426

MADISON, WI

CONTRACT NO: 9588

MARK

REVISION

DATE





BY

Designed By: SCL

Date: 5/11/2026 10:20 AM



Scale: 1" = 20'

X6

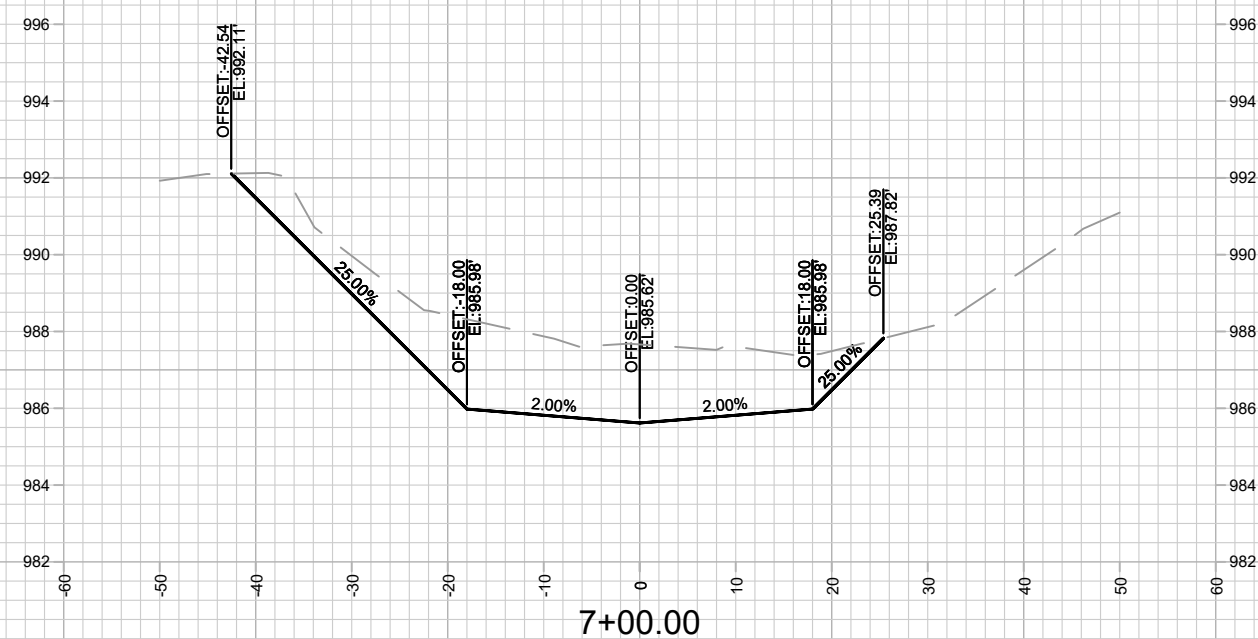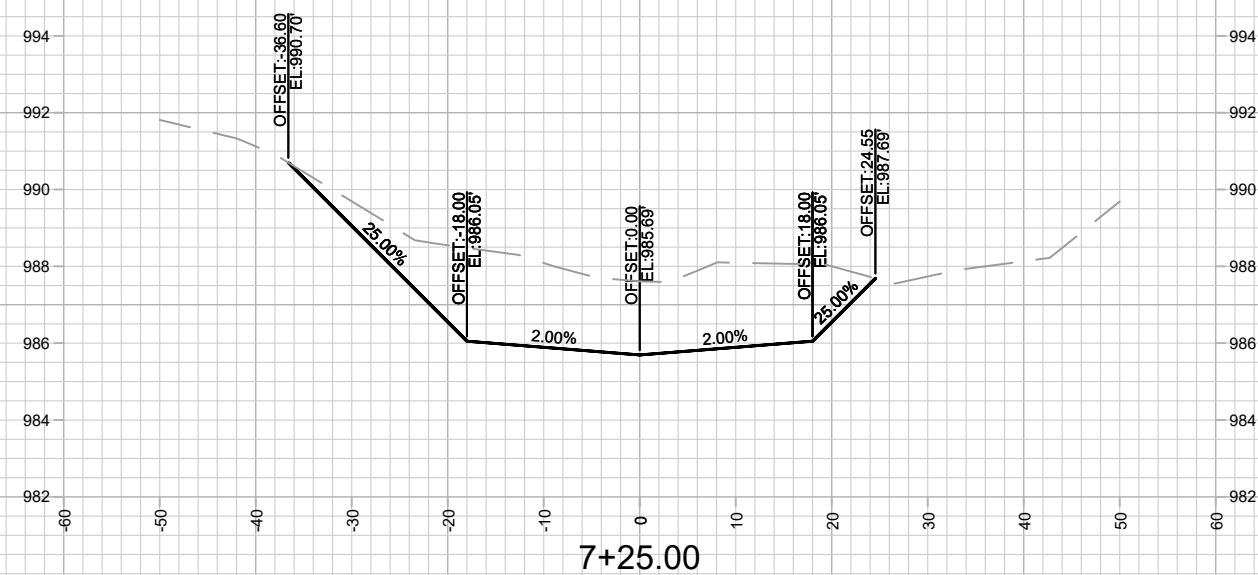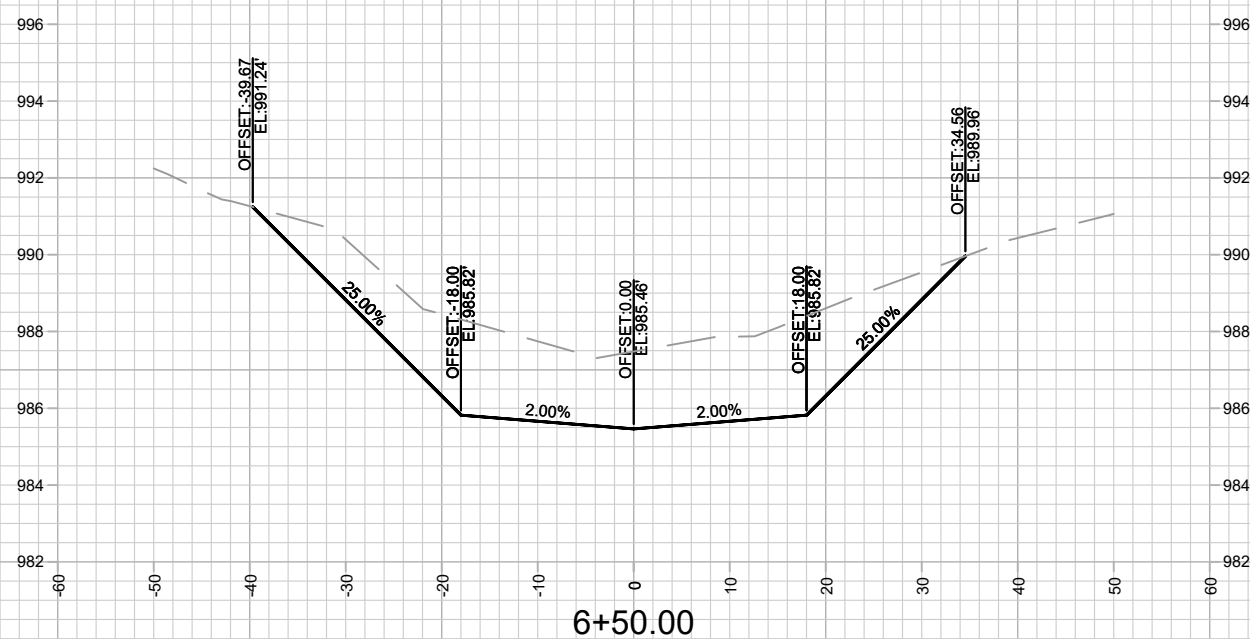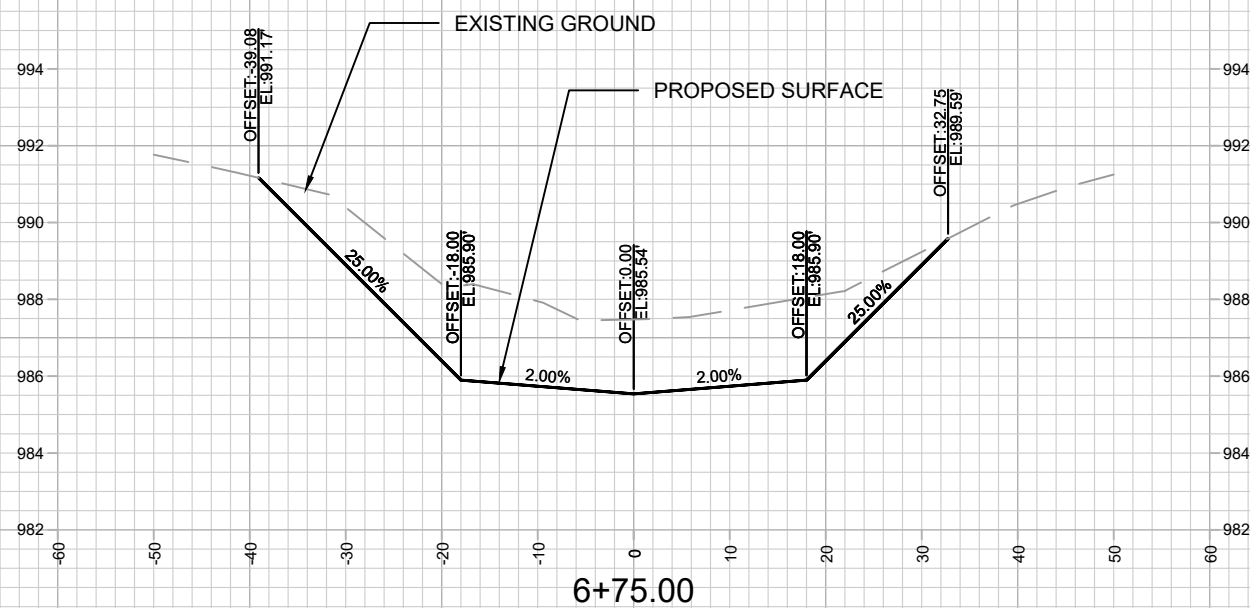

|                  |          |          |                 |
|------------------|----------|----------|-----------------|
| MARK             | REVISION | DATE     | BY              |
| 15426            | 51172028 | 10-18 AM | Scale: 1" = 20' |
| Designed By: SCL |          |          |                 |
|                  |          |          | X7              |



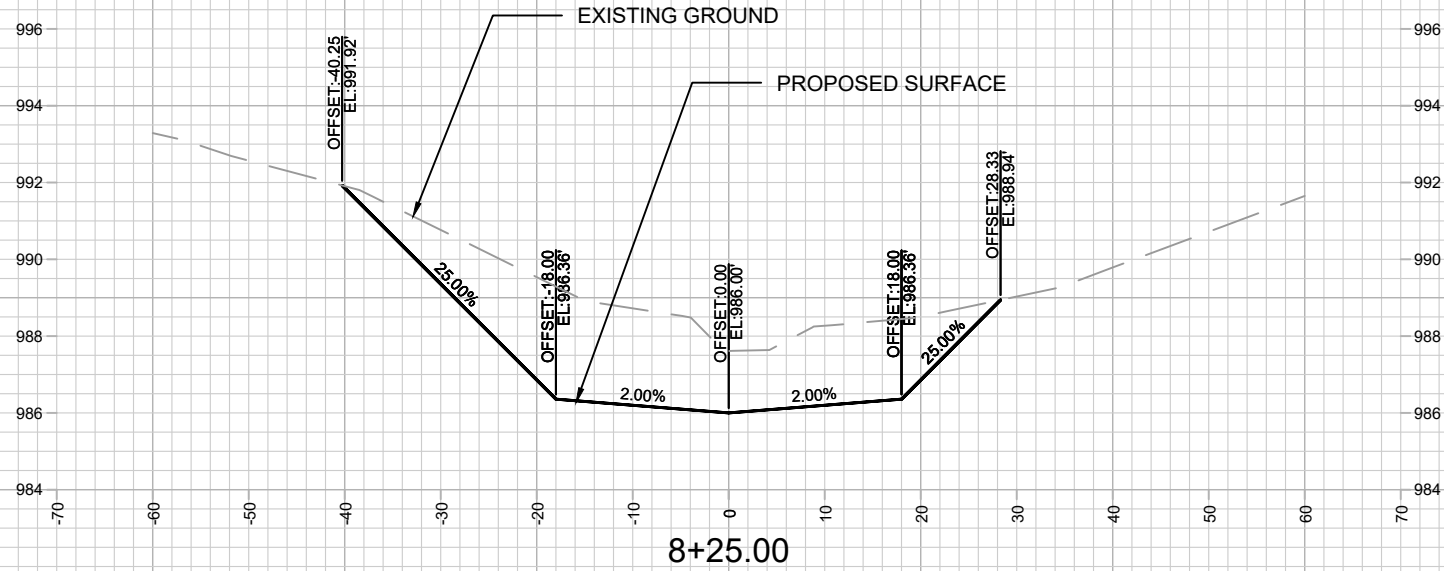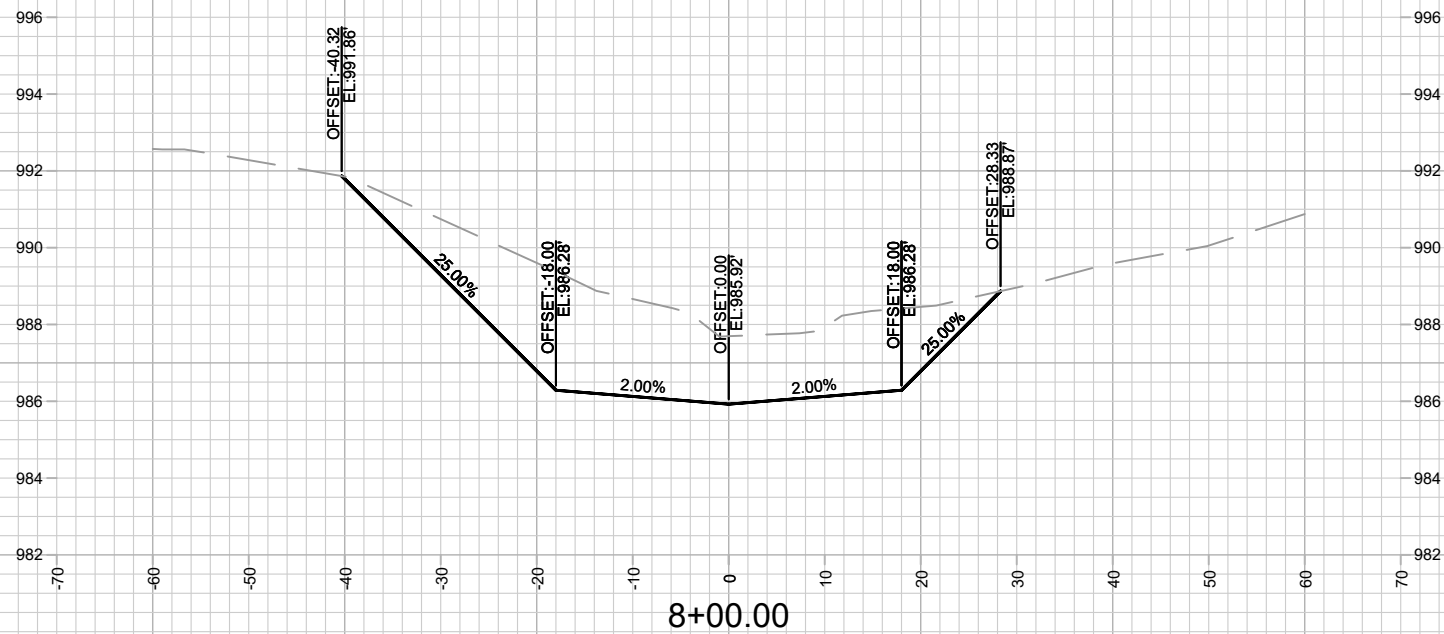

GREENWAY CROSS SECTION

WEST BADGER MILL GREENWAY IMPROVEMENTS

MADISON, WI



15426

| MARK  | REVISION | DATE               | BY |
|-------|----------|--------------------|----|
| 15426 | 15426    | 5/11/2026 10:19 AM | X9 |

M:\DESIGN\Projects\15426\CAD\Storm\15426-STM.dwg

CONTRACT NO: 9588

15426  
X9

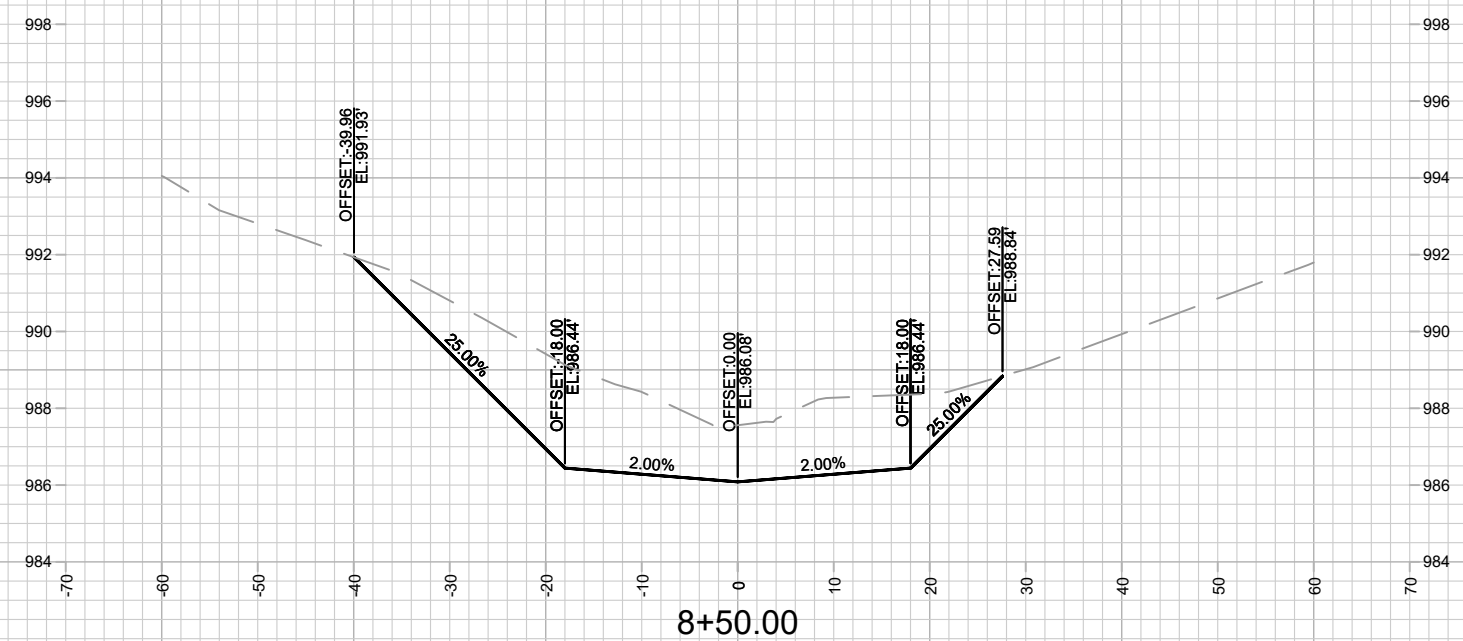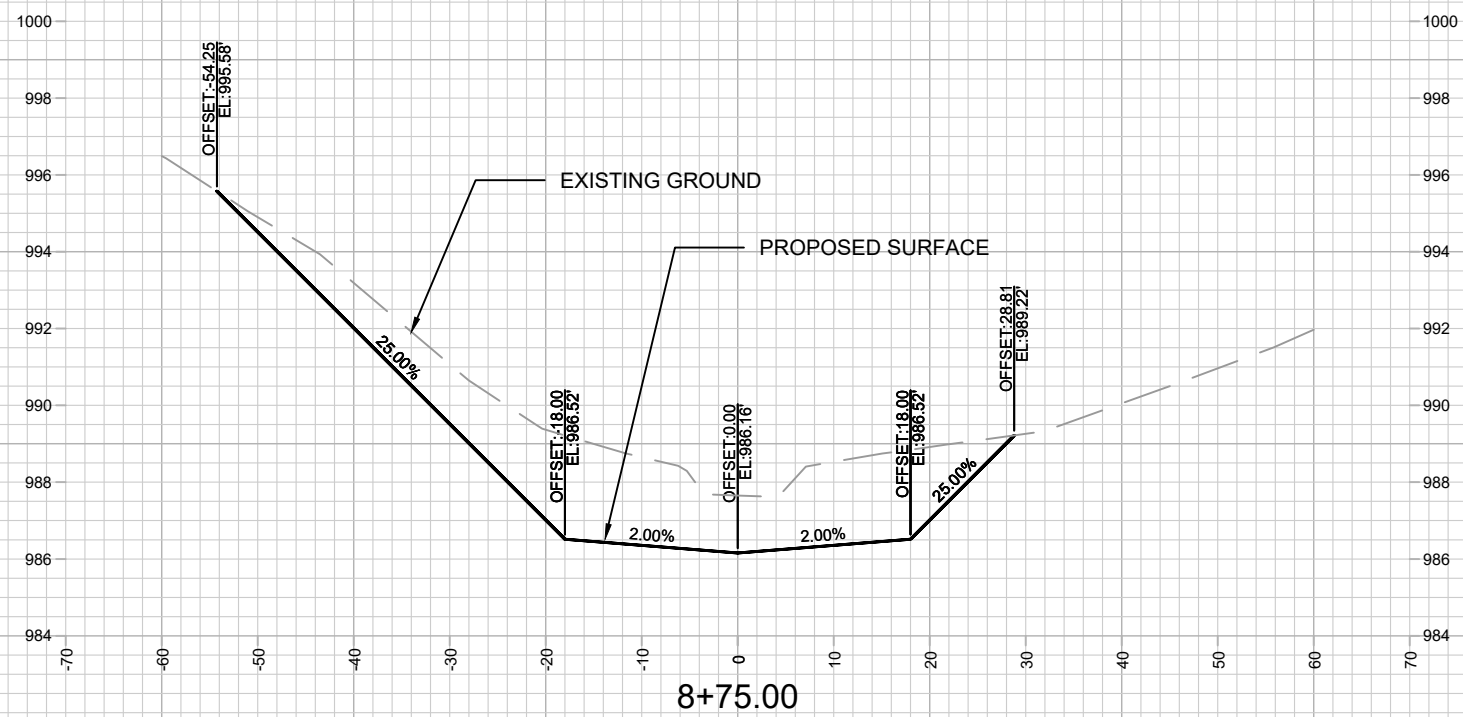

## GREENWAY CROSS SECTION



|       |
|-------|
| 15426 |
| X10   |



15426

MADISON, WI

CONTRACT NO: 9588

M:\DESIGN\Projects\15426\CAD\Storm\15426-STM.dwg

[illegible]

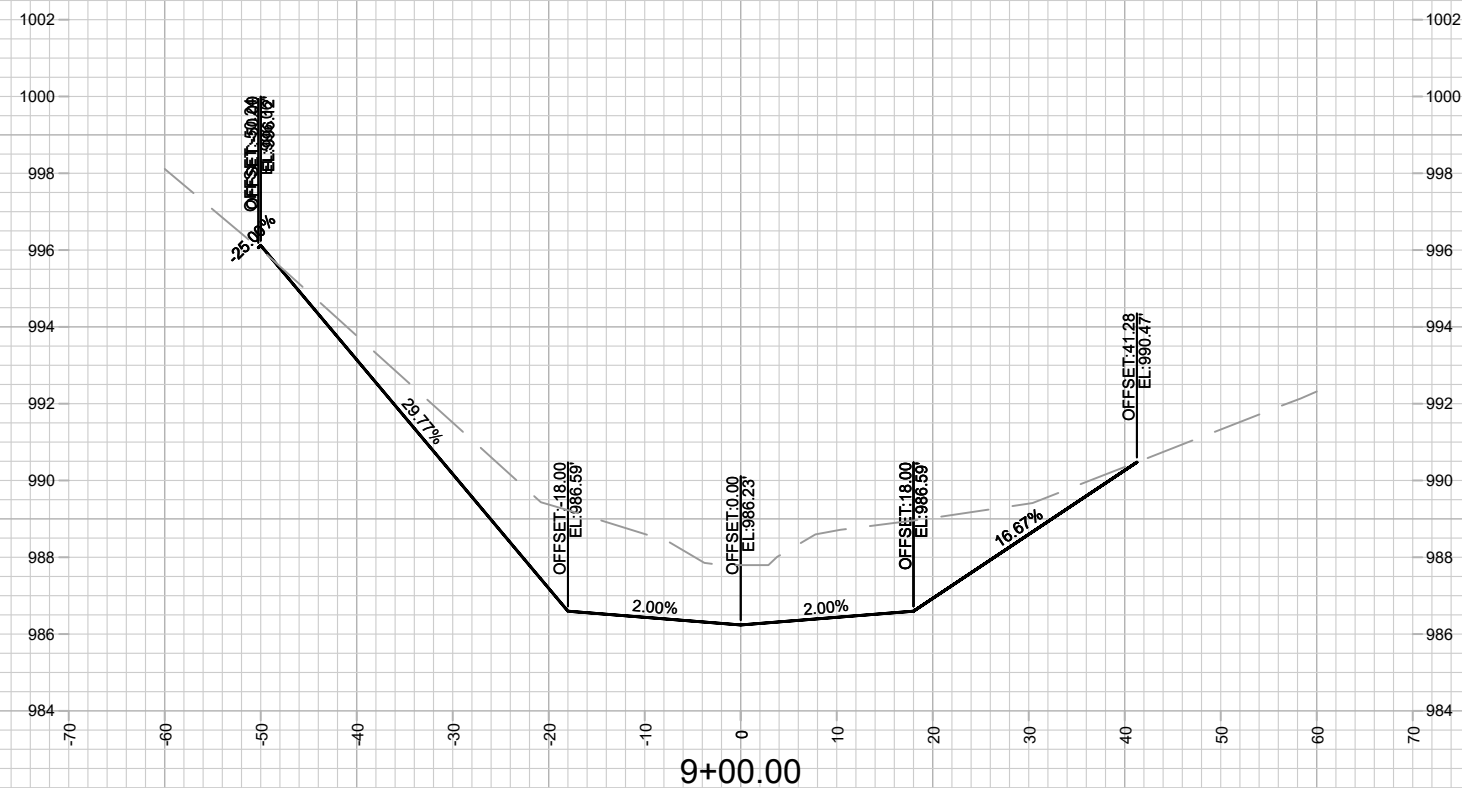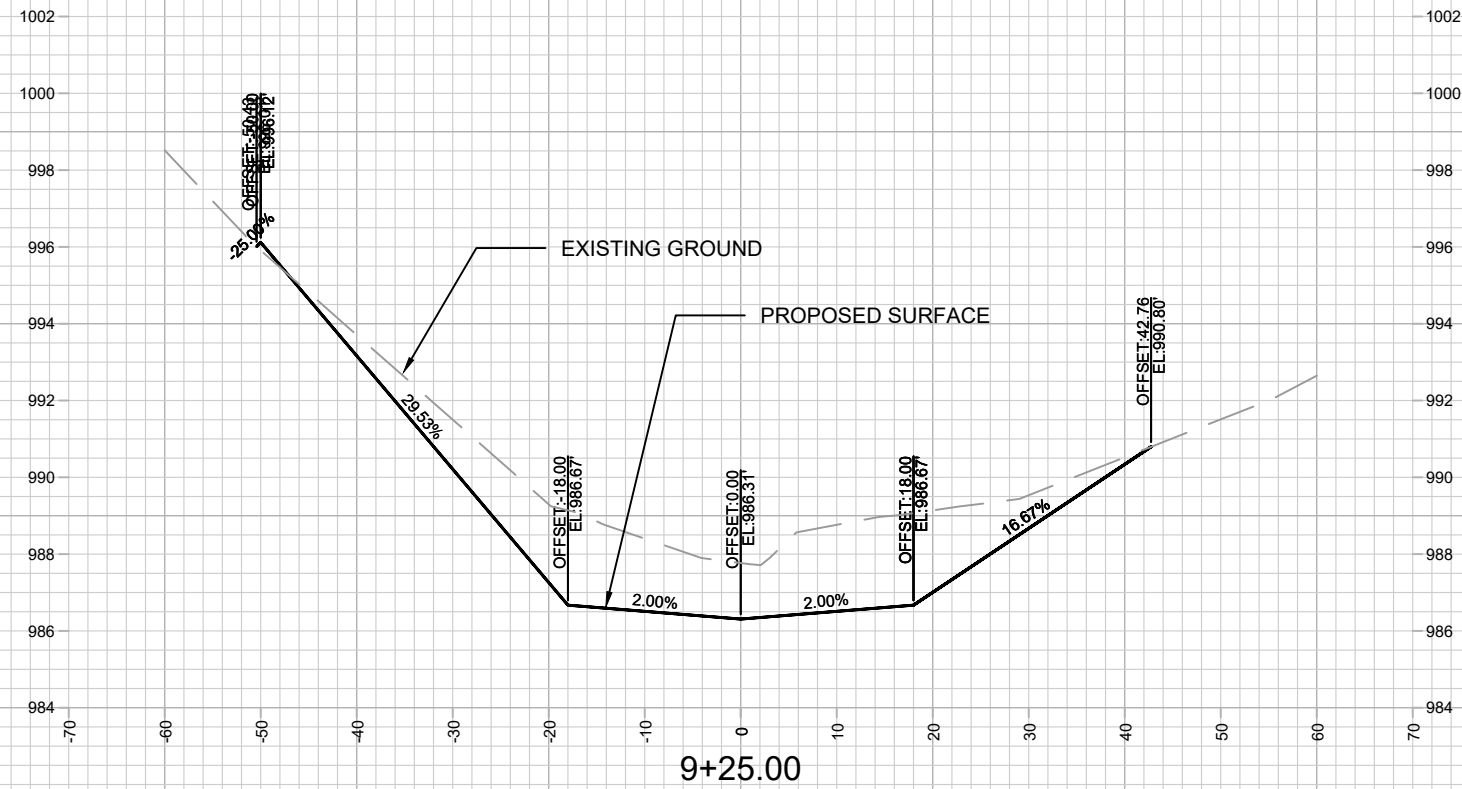

|       |
|-------|
| 15426 |
| X11   |

## GREENWAY CROSS SECTION

## WEST BADGER MILL GREENWAY IMPROVEMENTS

M:\DESIGN\Projects\15426\CAD\Storm\15426-S1M.dwg



15426

MADISON, WI

CONTRACT NO: 9588

| MARK             | REVISION       | DATE    | BY              |
|------------------|----------------|---------|-----------------|
| Designed By: SCL | Date: 5/1/2026 | 0:20 AM | Scale: 1" = 20' |
| 15426            |                |         | X11             |



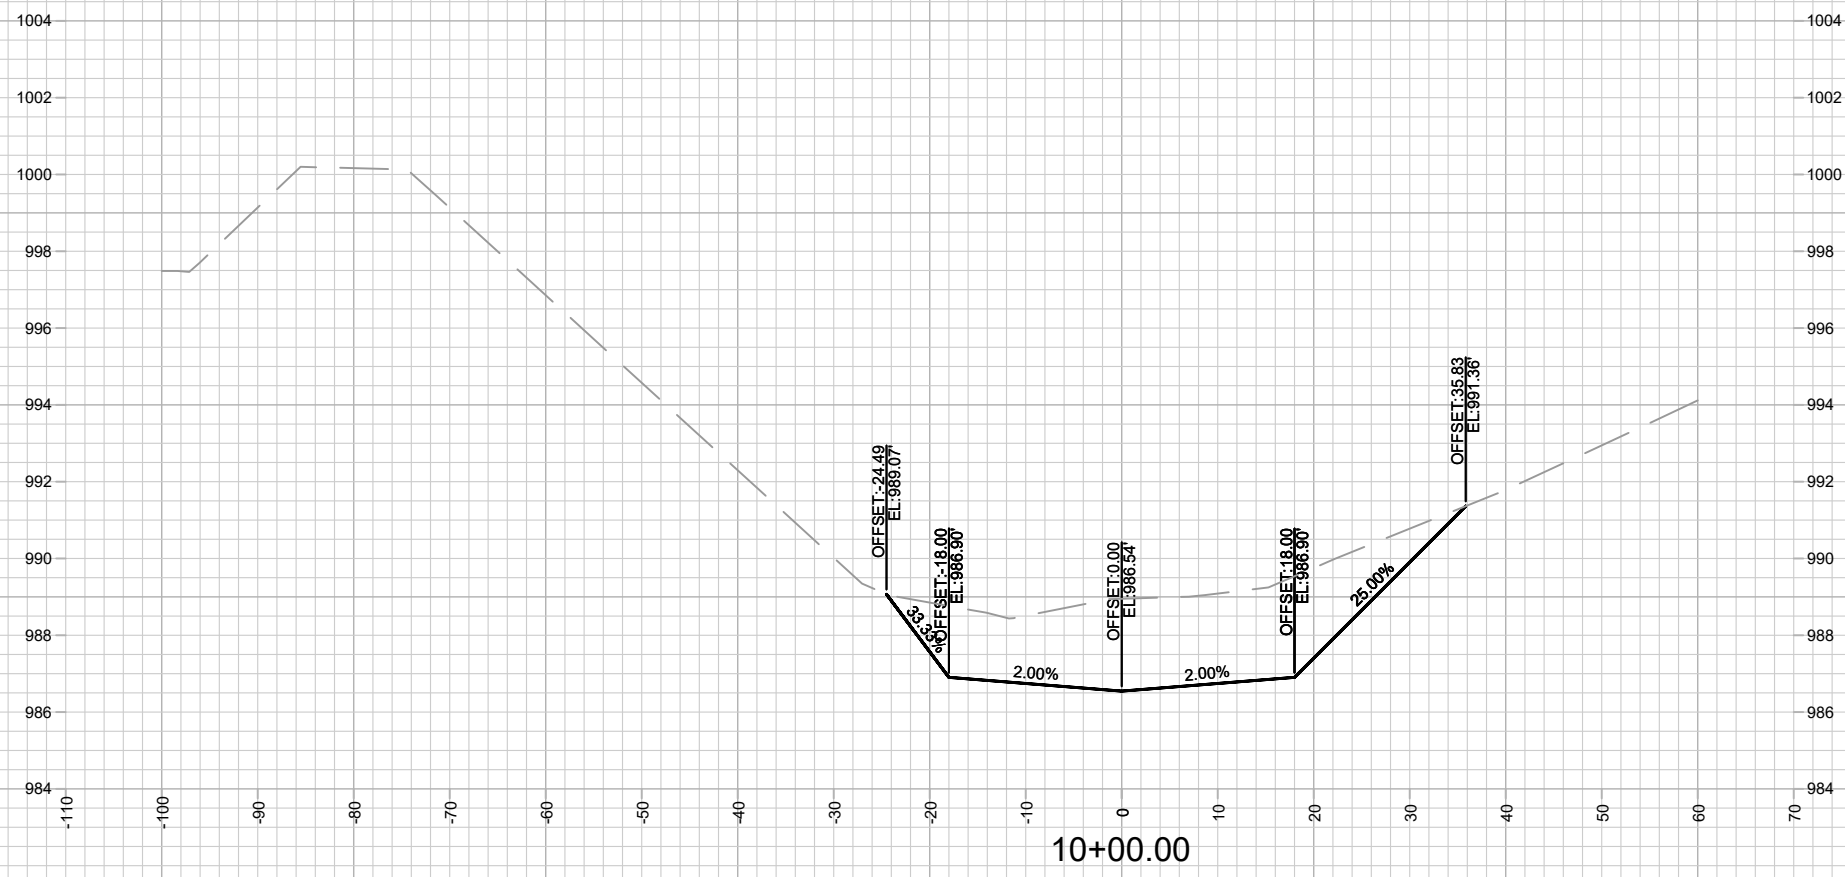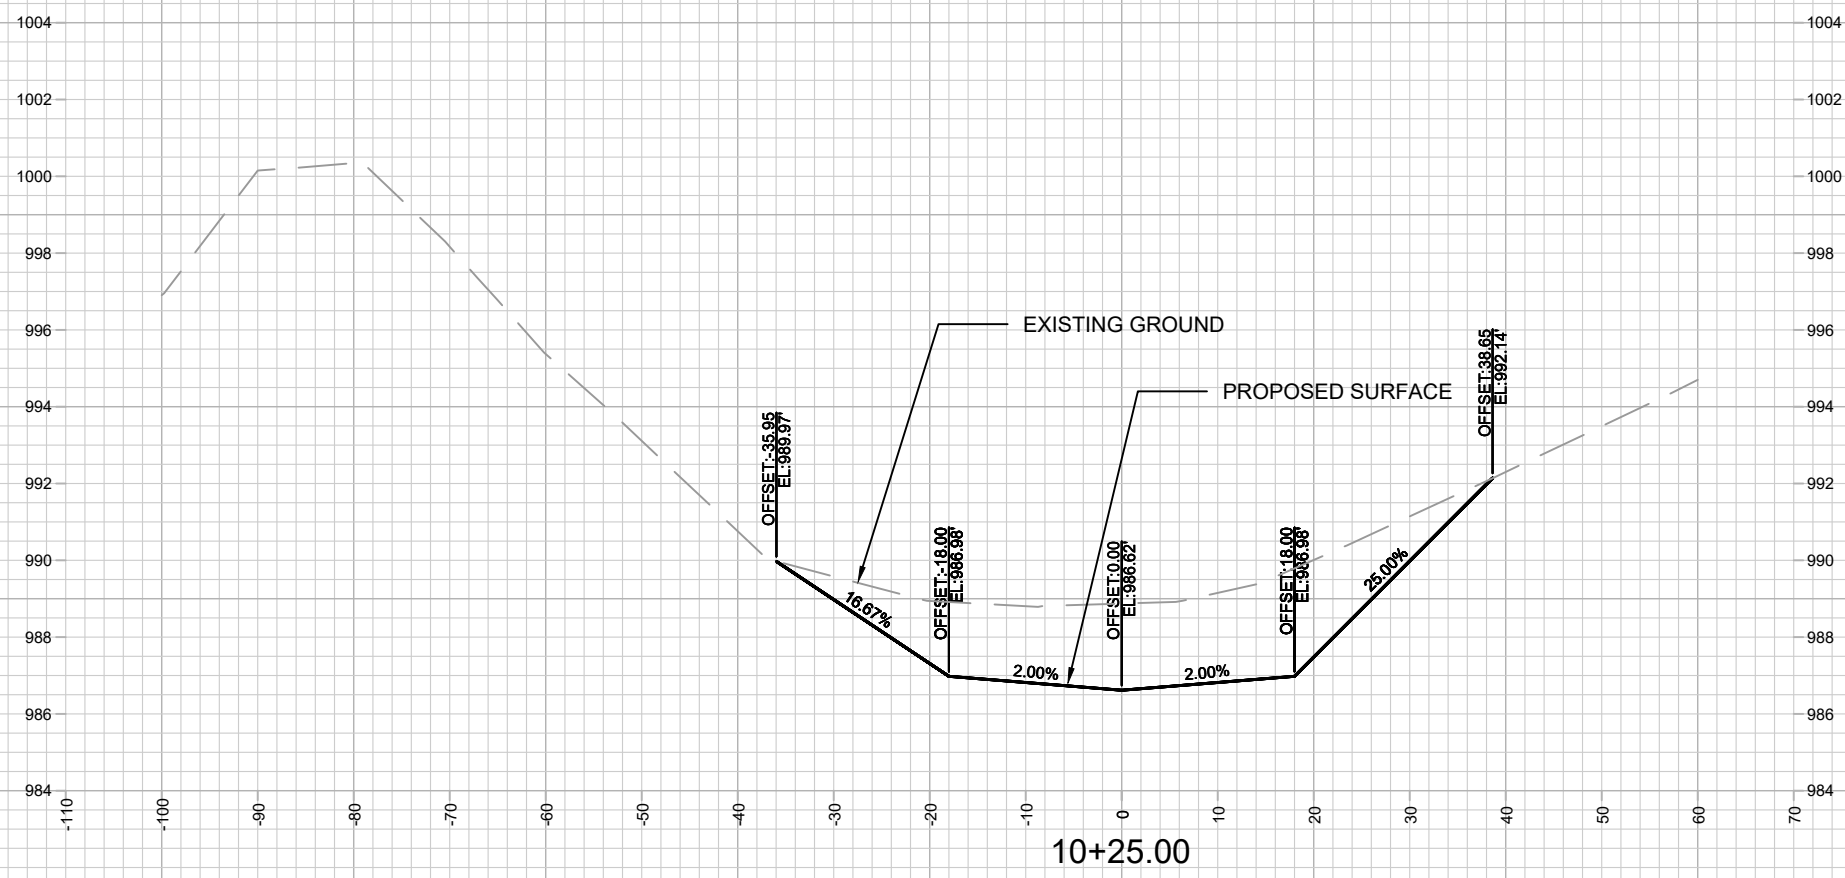

15426

MADISON, WI

9588

GREENWAY CROSS SECTION

WEST BADGER MILL GREENWAY IMPROVEMENTS

CONTRACT NO:

15426

X13

MARK

DESIGNED BY: SCL

15426

REVISION



Date: 5/11/2026 10:19 AM

Scale: 1" = 20'

DATE

BY

X13

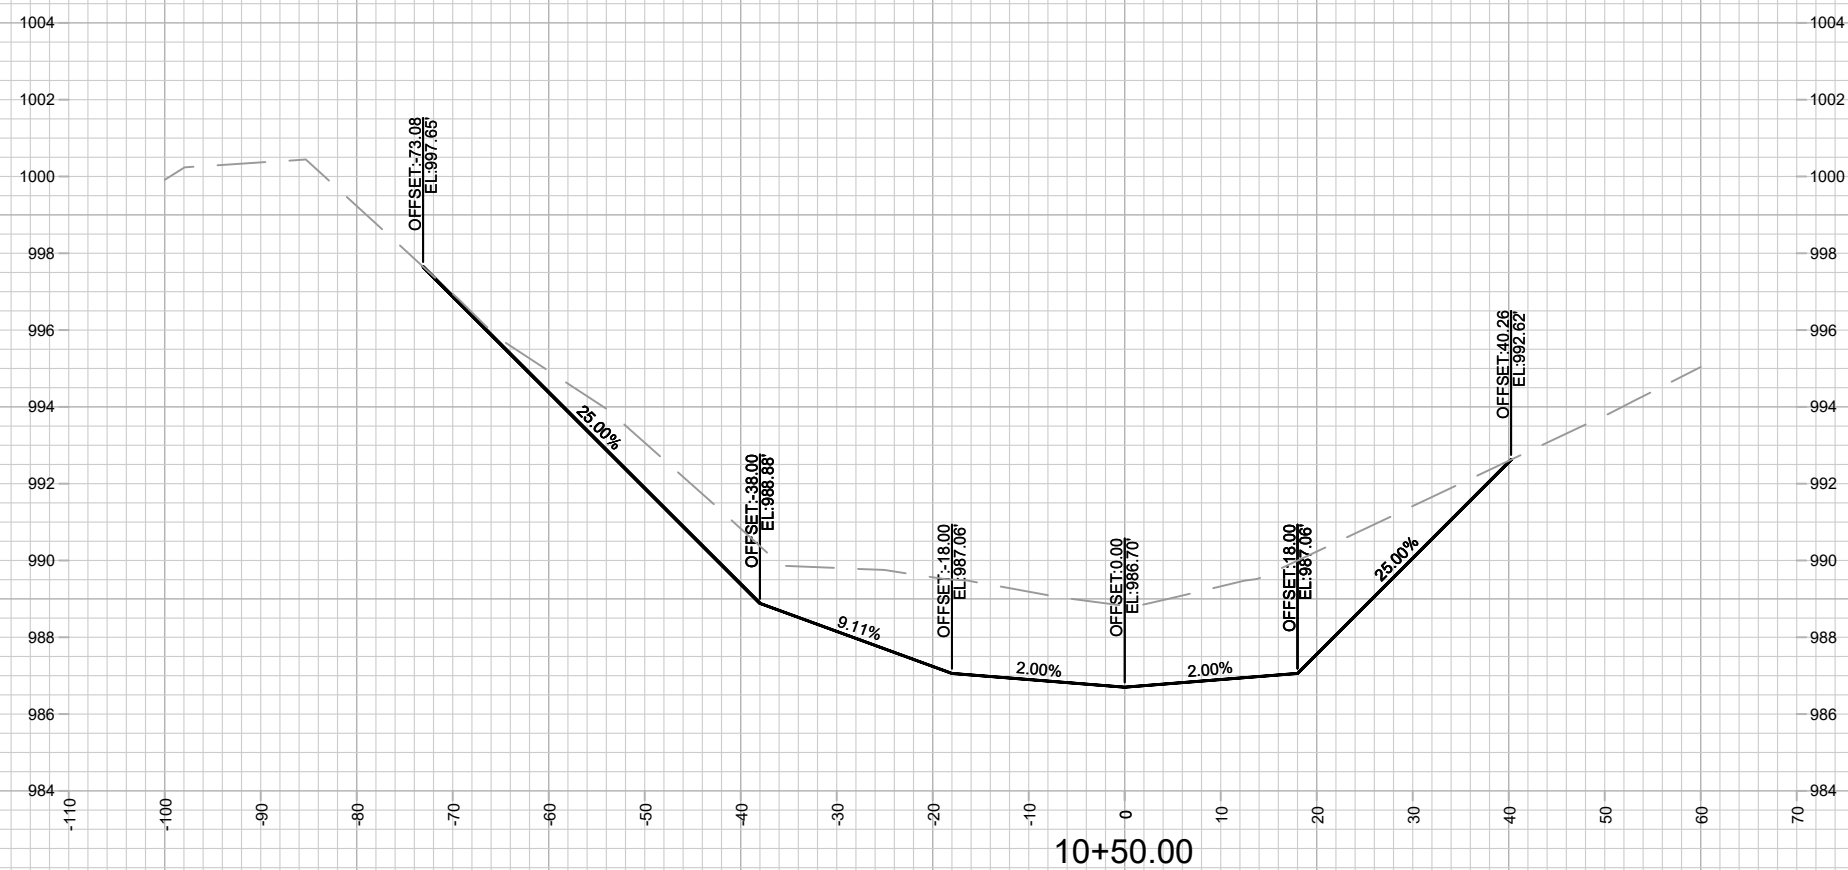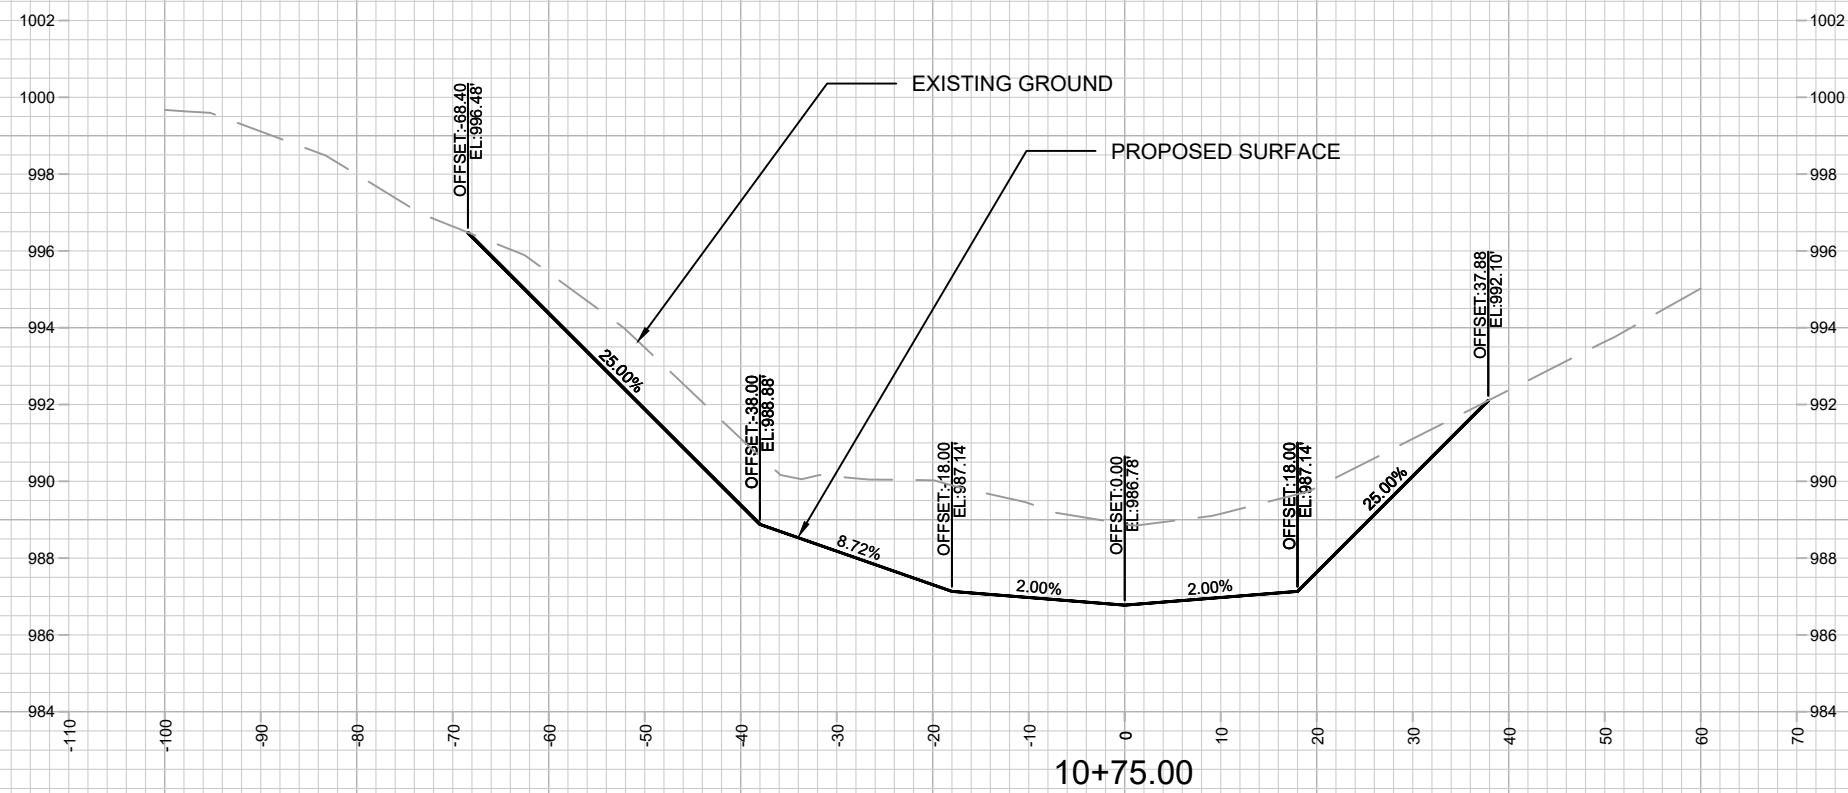
$$\begin{array}{r} 15426 \\ \times 14 \\ \hline \end{array}$$

## GREENWAY CROSS SECTION

## WEST BADGER MILL GREENWAY IMPROVEMENTS


M:\DESIGN\Projects\15426\CAD\Storm\15426-STM.dwg



15426

MADISON, WI

CONTRACT NO: 9588

| MARK             | REVISION        | DATE    | BY              |
|------------------|-----------------|---------|-----------------|
| Designed By: SCL | Date: 5/17/2026 | 0:19 AM | Scale: 1" = 20' |
| 15426            |                 |         | X14             |

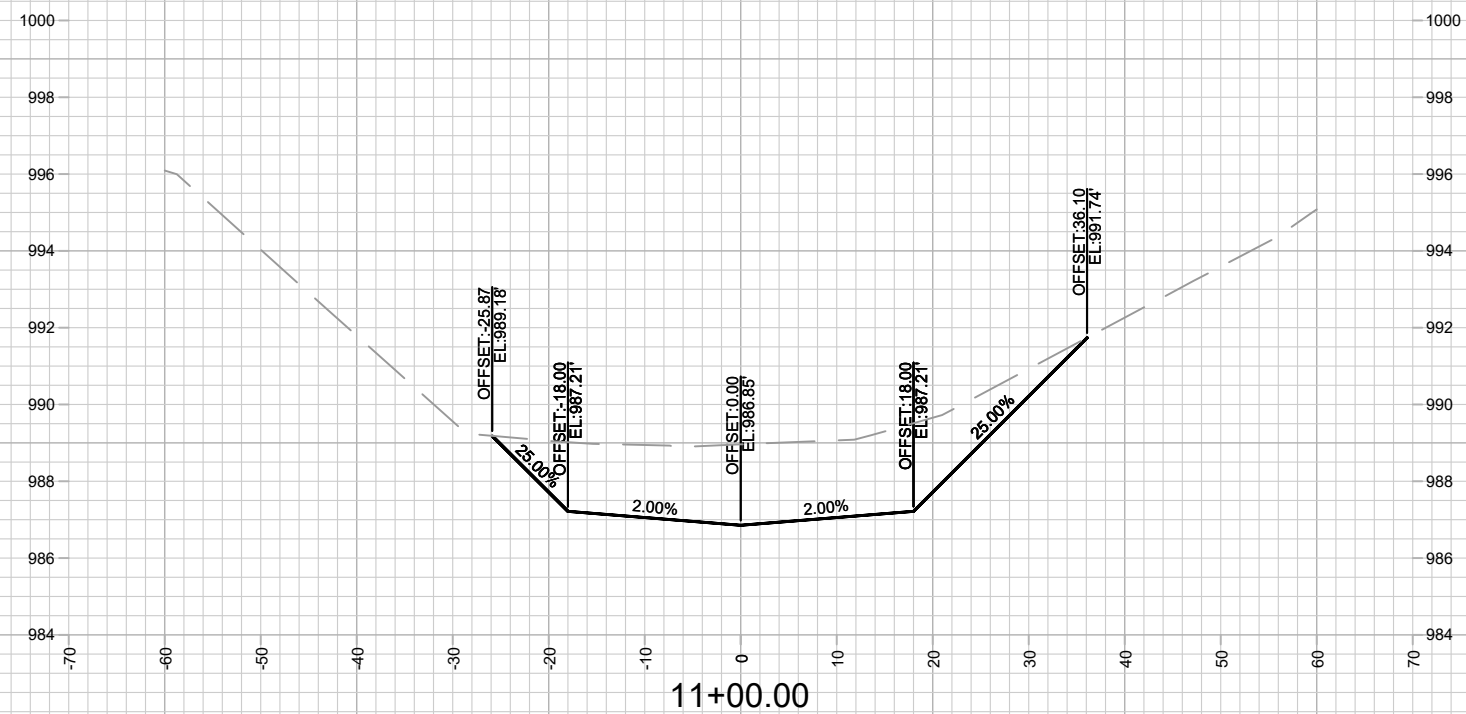

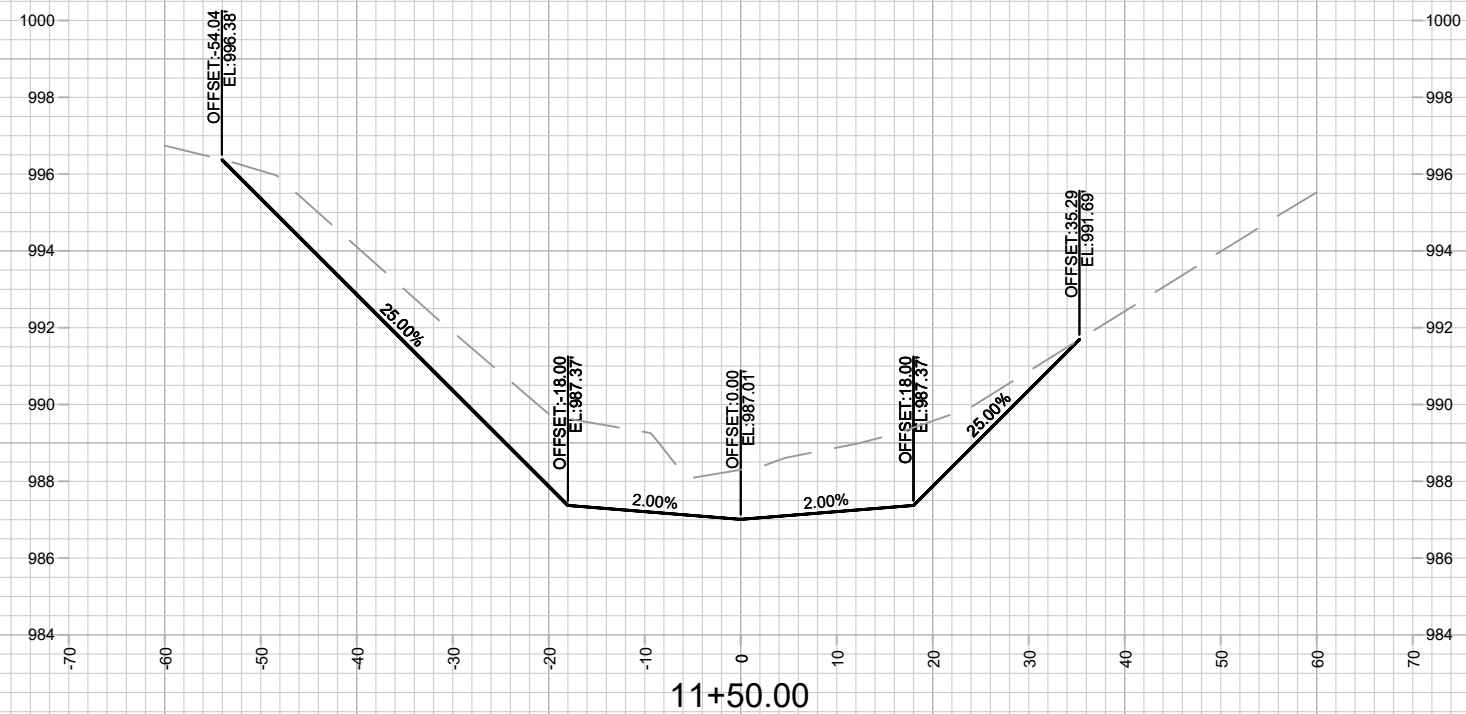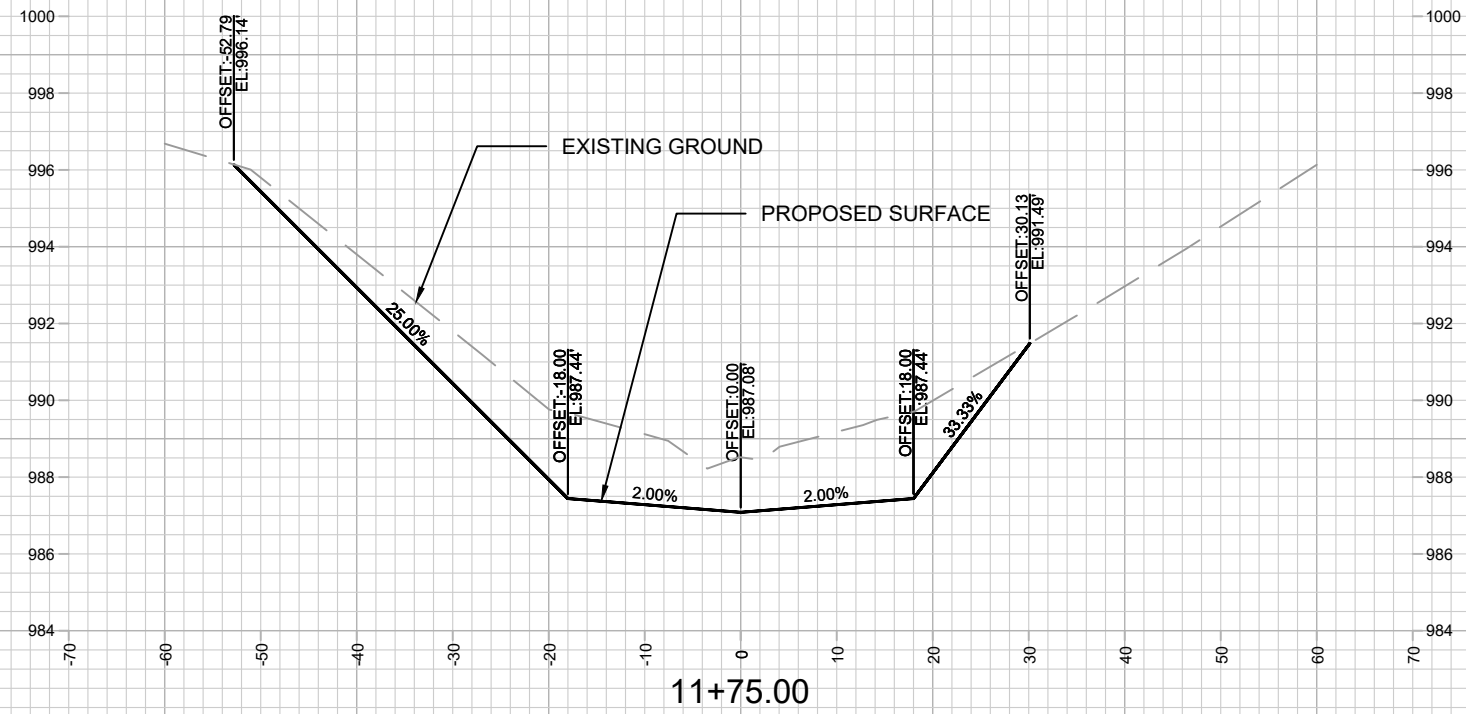

|       |
|-------|
| 15426 |
| X16   |

## GREENWAY CROSS SECTION

## WEST BADGER MILL GREENWAY IMPROVEMENTS



M:\DESIGN\Projects\15426\CAD\Storm\15426-STM.dwg

15426

MADISON, WI

CONTRACT NO: 9588

| MARK             | REVISION        | DATE    | BY              |
|------------------|-----------------|---------|-----------------|
| Designed By: SCL | Date: 5/11/2026 | 0:20 AM | Scale: 1" = 20' |
| 15426            |                 |         | X16             |

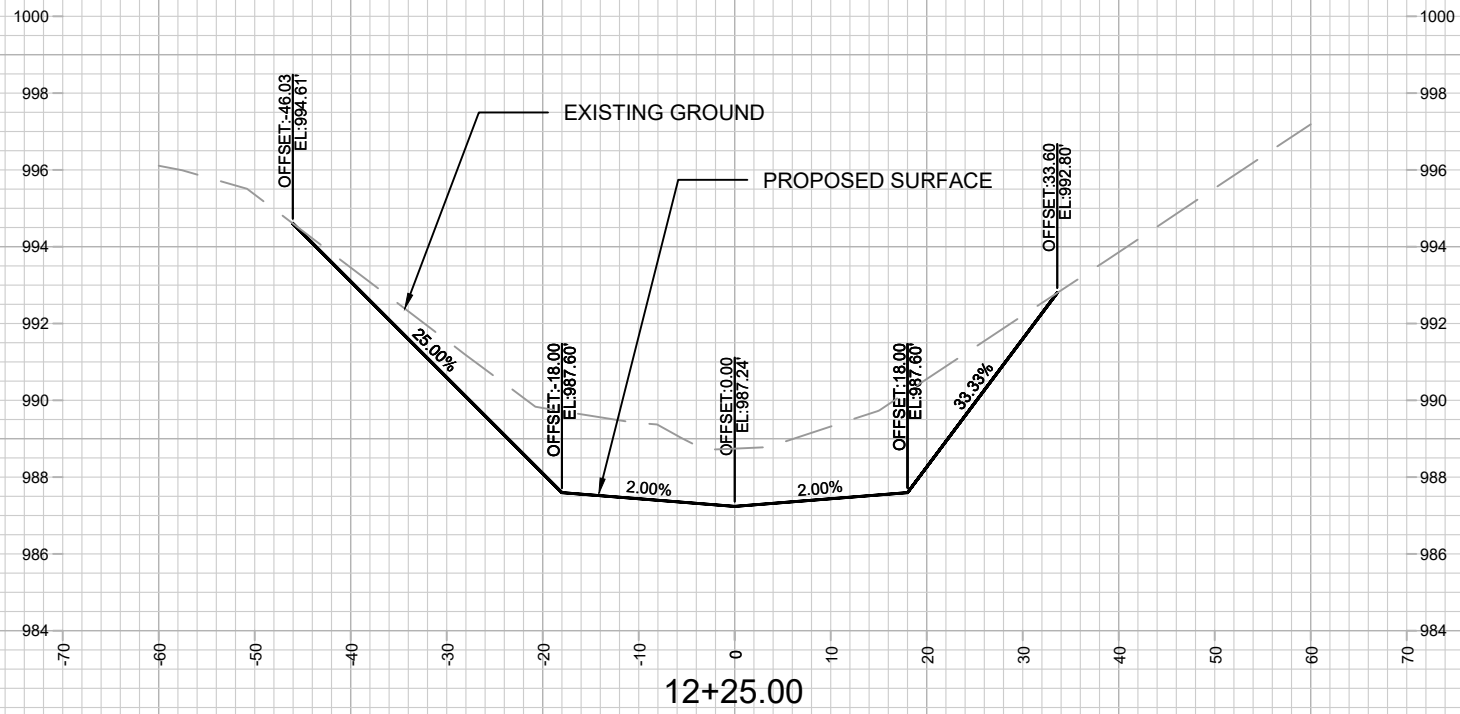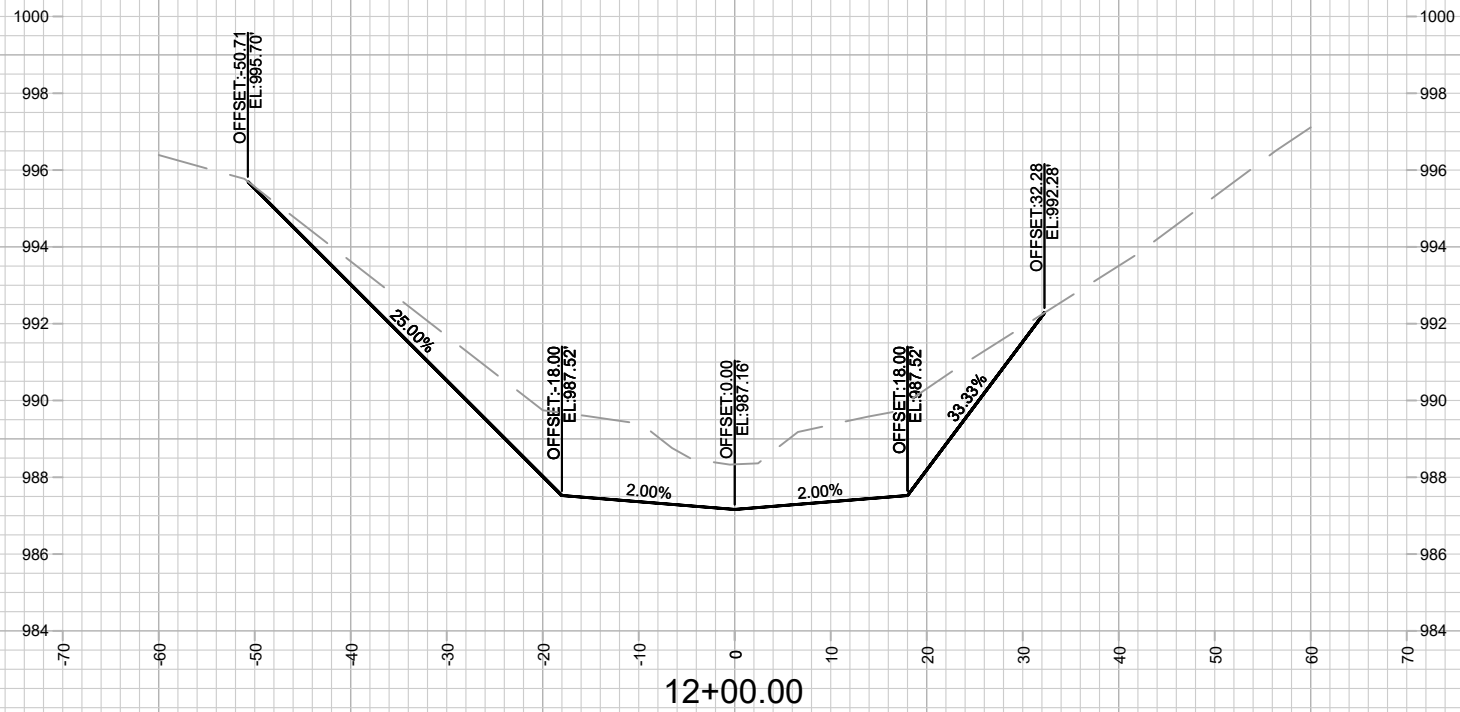



15426  
X17

GREENWAY CROSS SECTION  
WEST BADGER MILL GREENWAY IMPROVEMENTS

15426  
MADISON, WI  
CONTRACT NO: 9588

M:\DESIGN\Projects\15426\CAD\Storm\15426-STM.dwg

| MARK  | REVISION | DATE               | BY  |
|-------|----------|--------------------|-----|
| 15426 |          | 5/11/2026 10:20 AM |     |
|       |          | Scale: 1" = 20'    | X17 |

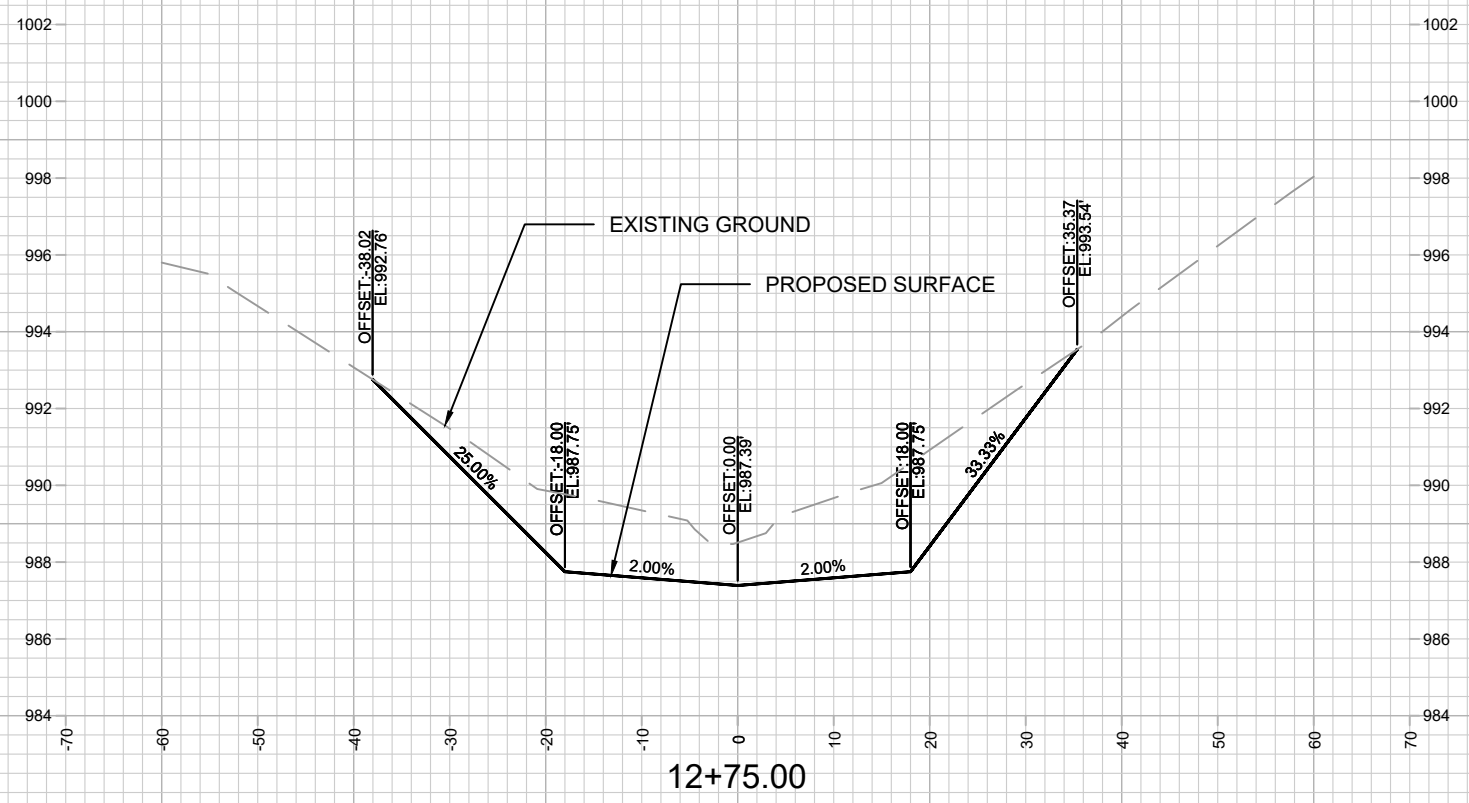
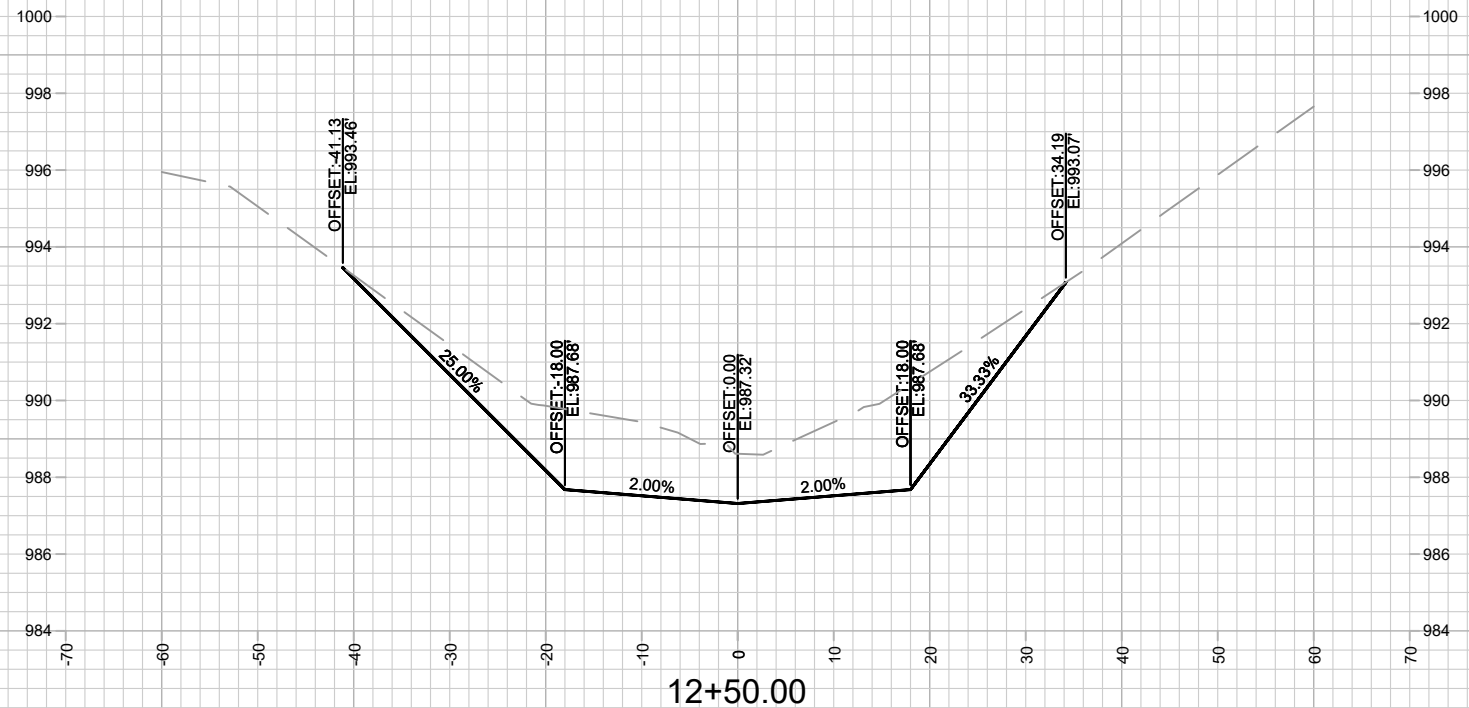


15426  
X18



GREENWAY CROSS SECTION  
WEST BADGER MILL GREENWAY IMPROVEMENTS  
M:\DESIGN\Projects\15426\CAD\Storm\15426-STM.dwg

15426  
MADISON, WI  
CONTRACT NO: 9588

| MARK            | REVISION | DATE               | BY  |
|-----------------|----------|--------------------|-----|
| 15426           |          | 5/11/2026 10:19 AM |     |
| Scale: 1" = 20' |          |                    | X18 |

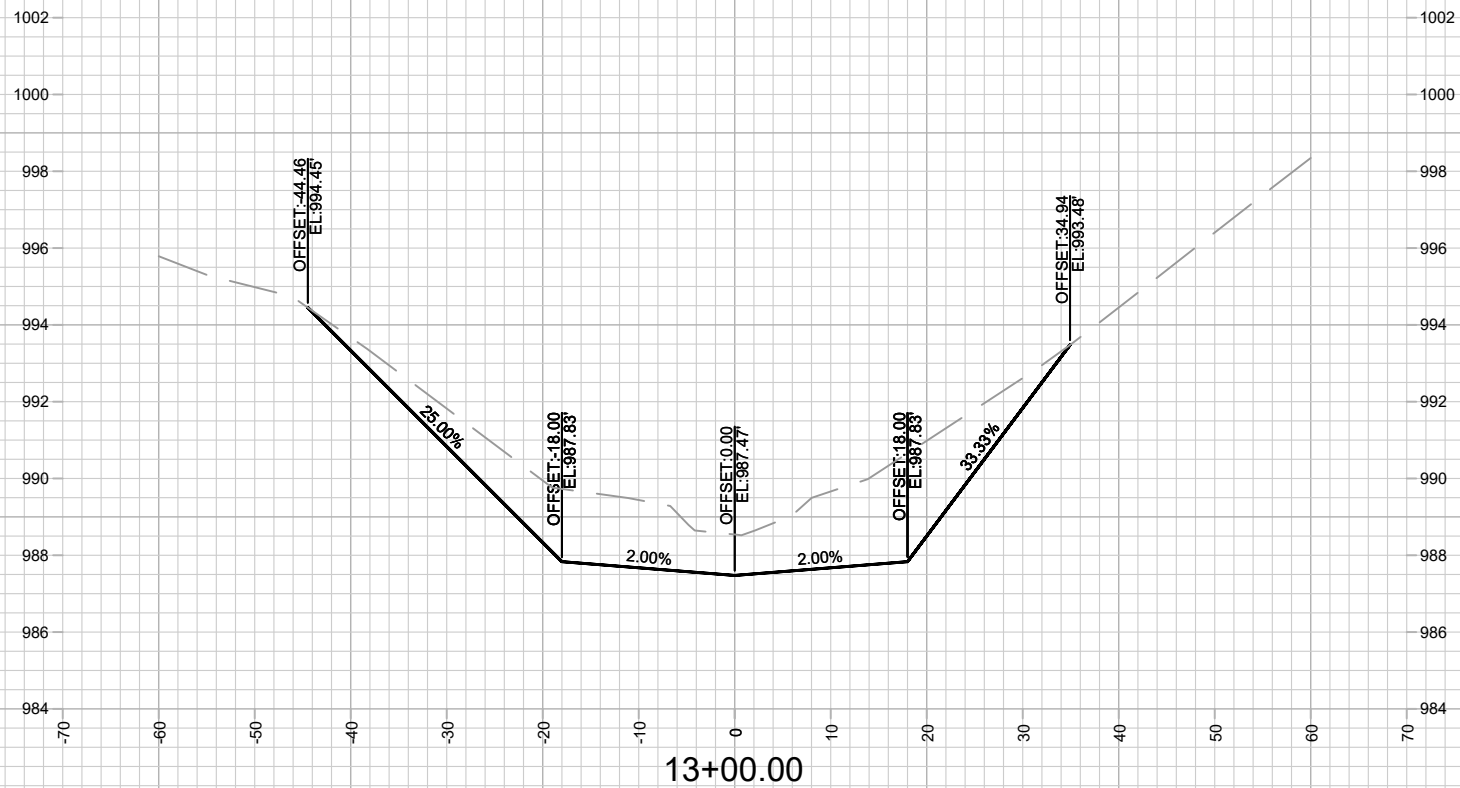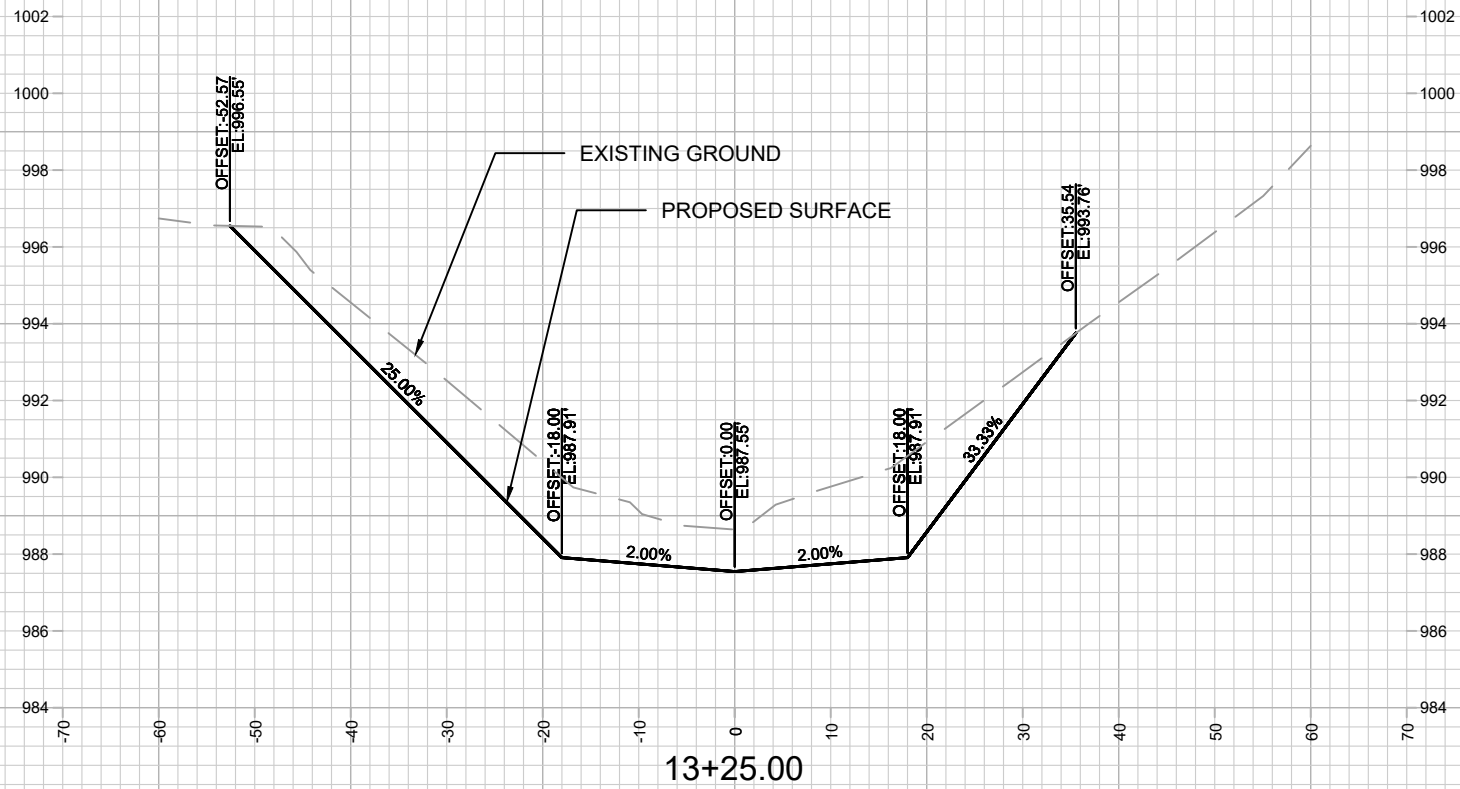

|                                                                                       |                                                  |                          |             |      |
|---------------------------------------------------------------------------------------|--------------------------------------------------|--------------------------|-------------|------|
|  | 15426                                            |                          | 15426       |      |
|                                                                                       | GREENWAY CROSS SECTION                           |                          | 15426       |      |
|                                                                                       | WEST BADGER MILL GREENWAY IMPROVEMENTS           |                          | MADISON, WI |      |
|                                                                                       | M:\DESIGN\Projects\15426\CAD\Storm\15426-STM.dwg |                          | X19         |      |
| CONTRACT NO: 9588                                                                     |                                                  | Date: 5/11/2026 10:18 AM |             | BY   |
| Designed By: SCL                                                                      |                                                  | REVISION                 |             | DATE |
| 15426                                                                                 |                                                  | MARK                     |             | BY   |

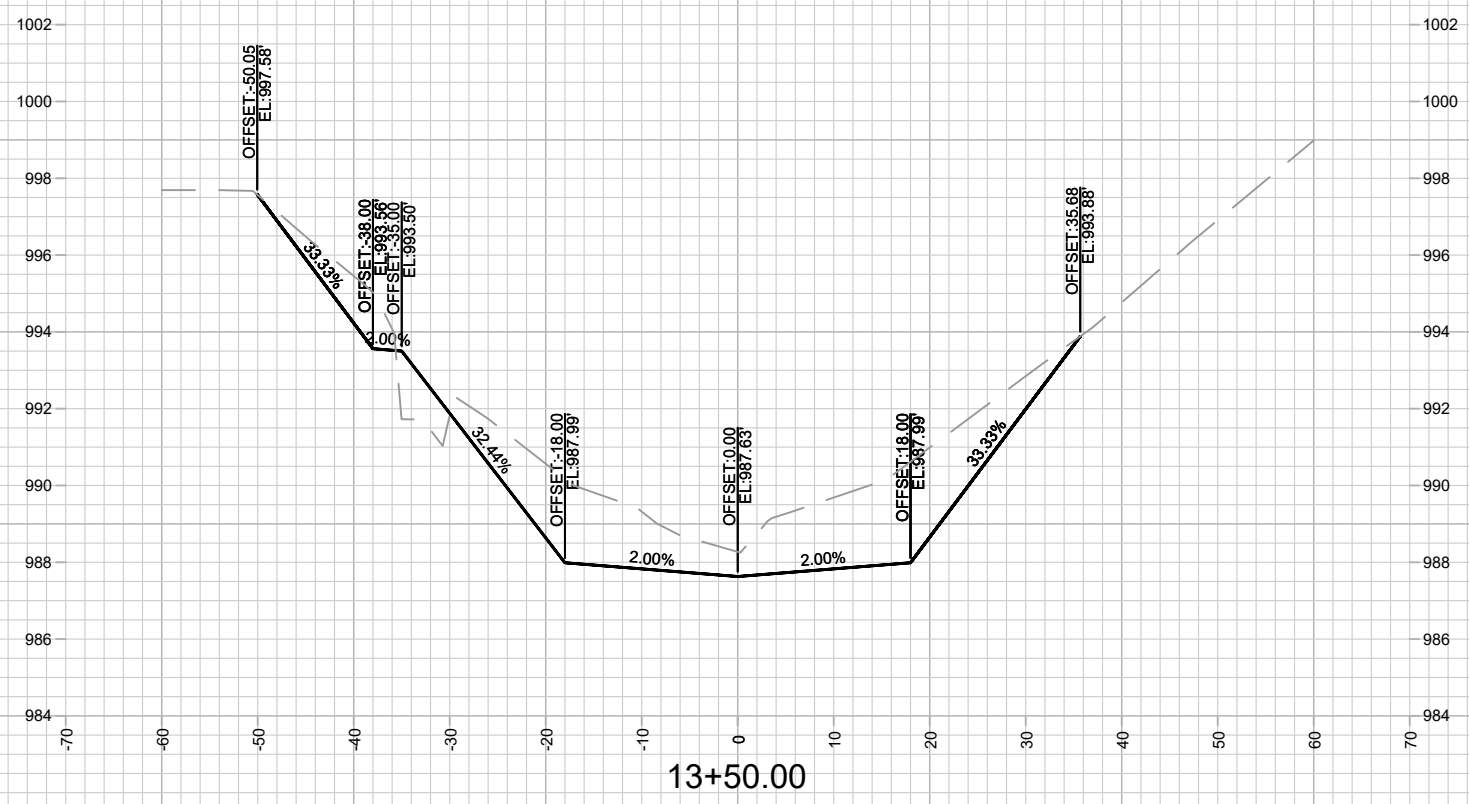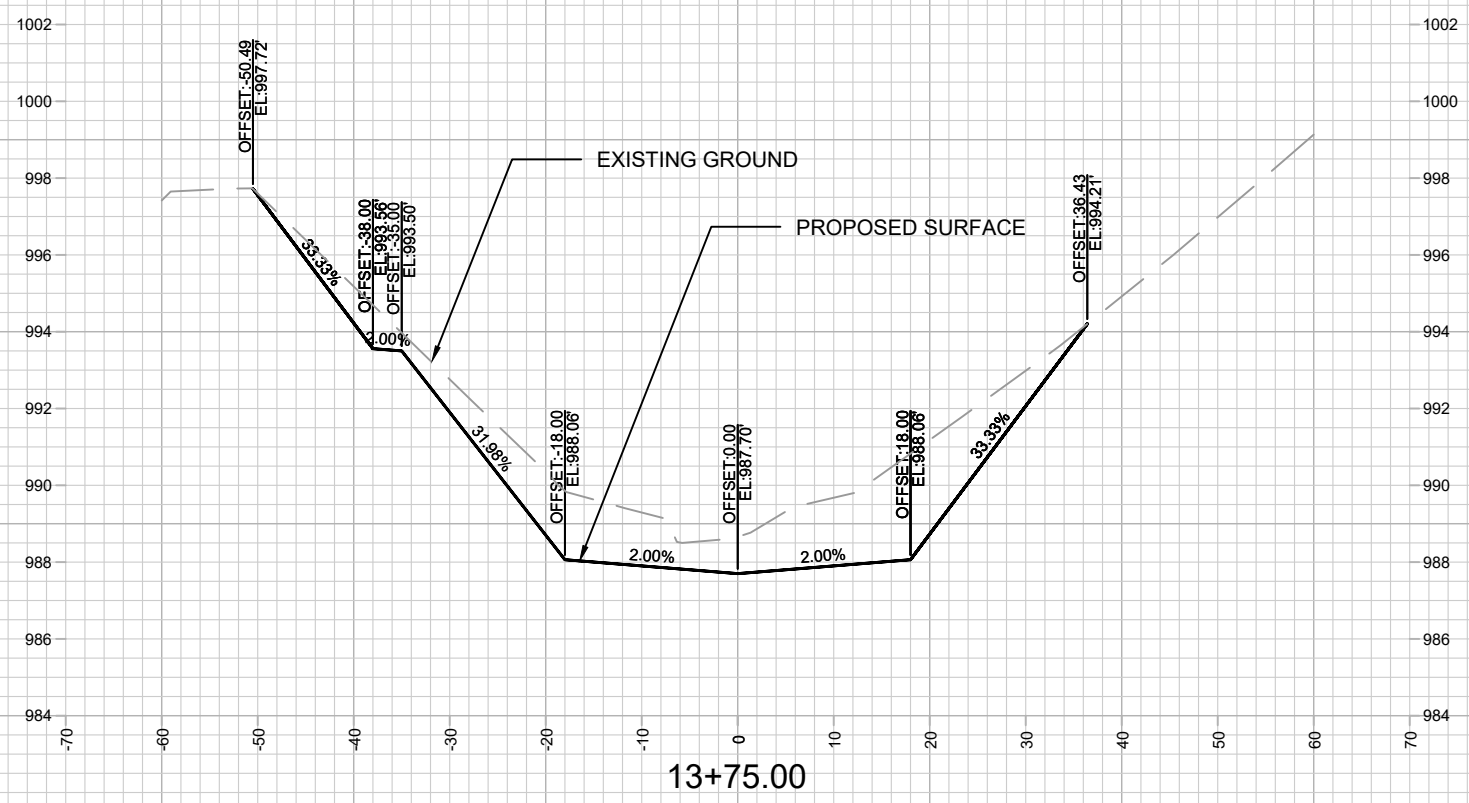

15426

X20

GREENWAY CROSS SECTION

WEST BADGER MILL GREENWAY IMPROVEMENTS

M:\DESIGN\Projects\15426\CAD\Storm\15426-STM.dwg

15426

MADISON, WI

9588

CONTRACT NO:

15426

15426

REVISION



DATE

BY

Designed By: SCL

Date: 5/17/2026 10:21 AM

Scale: 1" = 20'

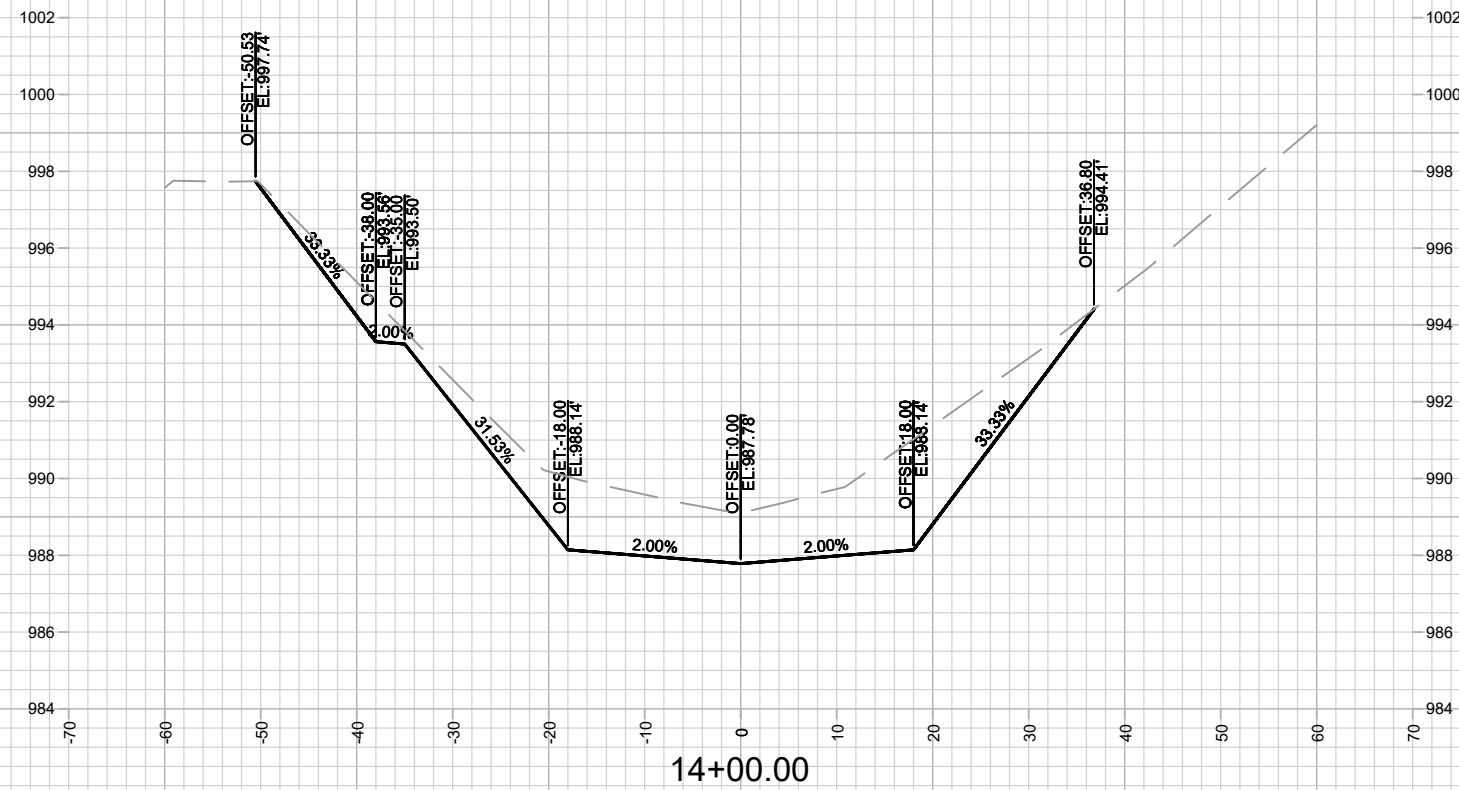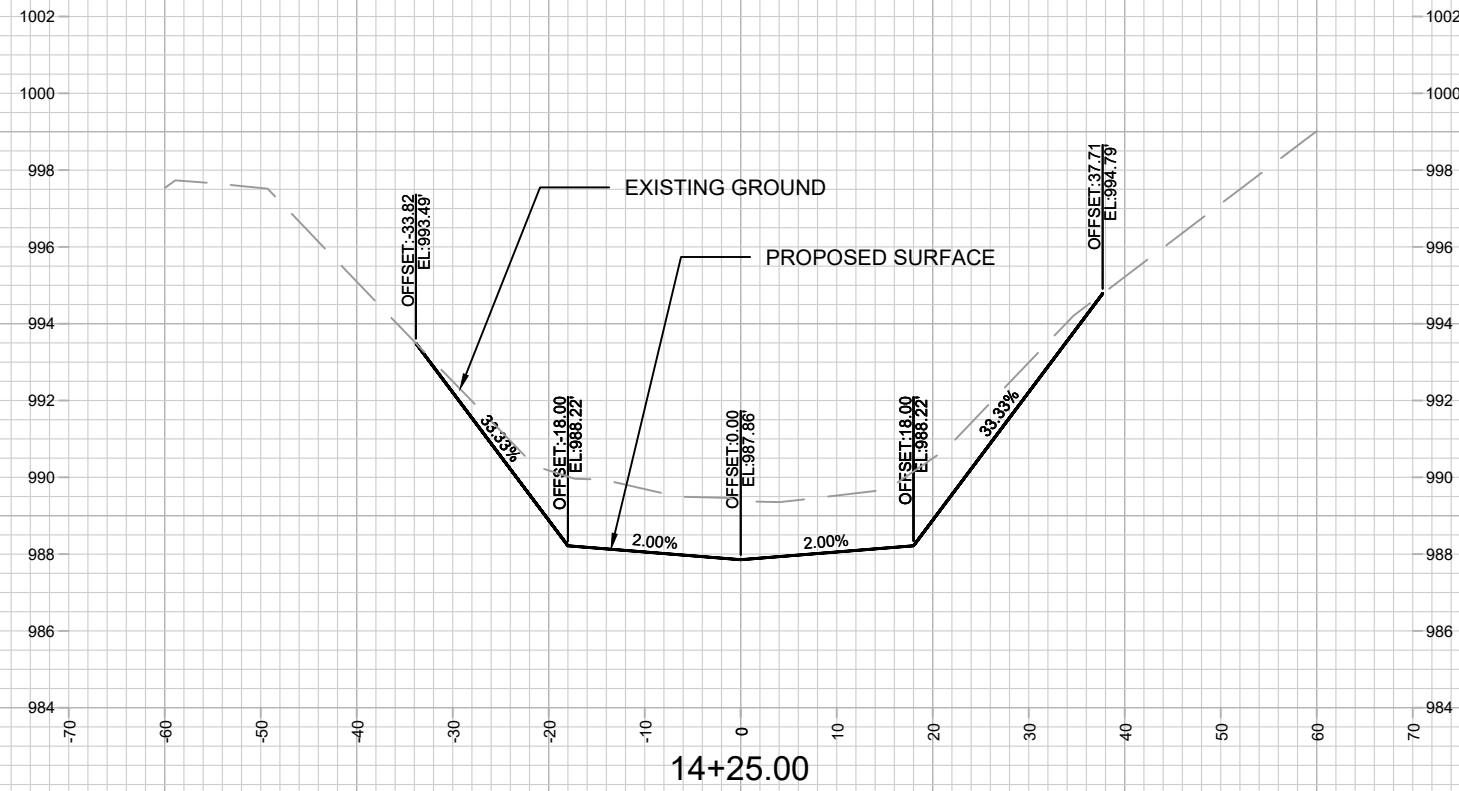
$$\begin{array}{r} 15426 \\ \times 21 \\ \hline \end{array}$$

## GREENWAY CROSS SECTION

## WEST BADGER MILL GREENWAY IMPROVEMENTS



M:\DESIGN\Projects\15426\CAD\Storm\15426-STM.dwg

15426

MADISON, WI

CONTRACT NO: 9588

| MARK             | REVISION       | DATE    | BY              |
|------------------|----------------|---------|-----------------|
| Designed By: SCL | Date: 5/1/2026 | 0:20 AM | Scale: 1" = 20' |
| 15426            |                |         | X21             |

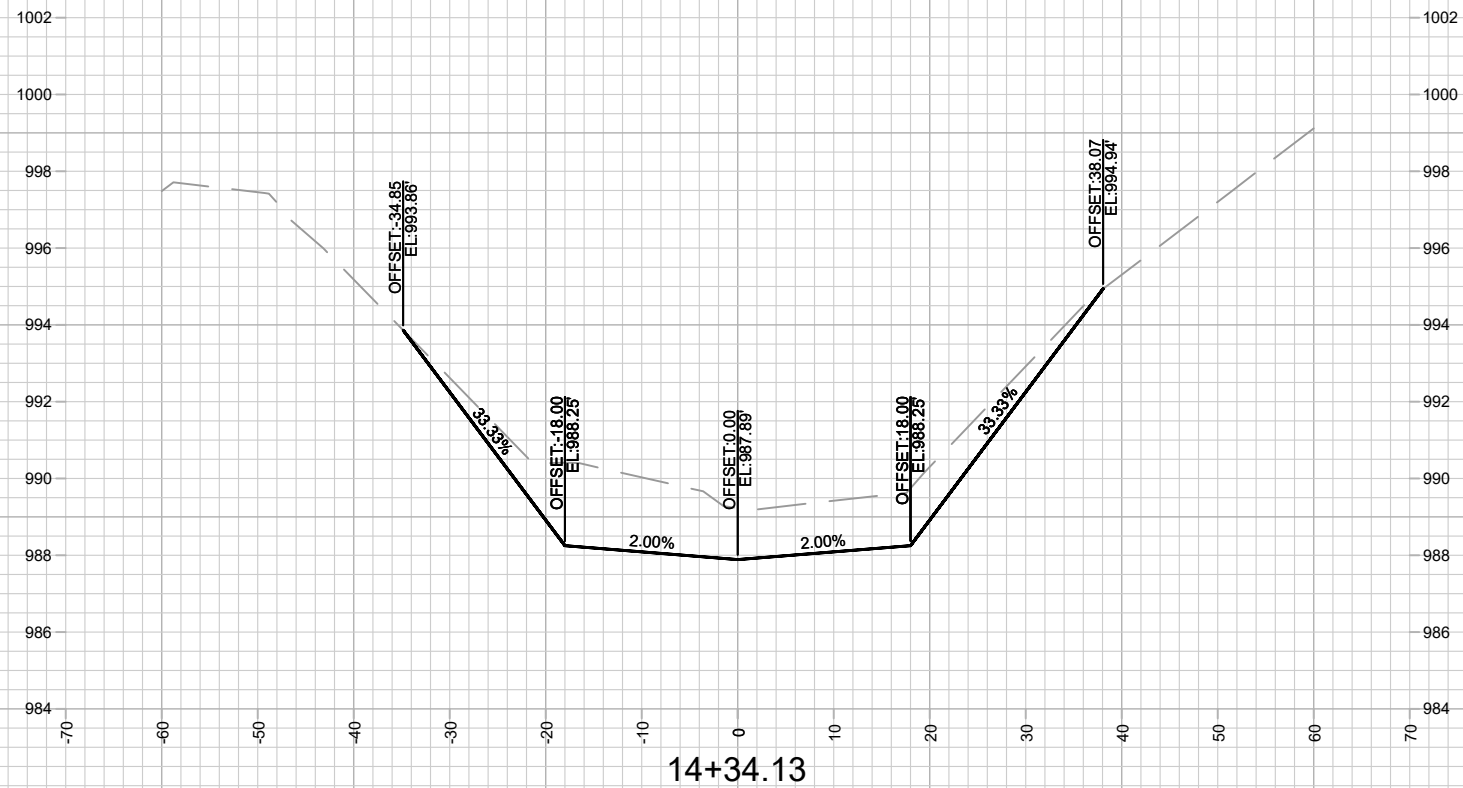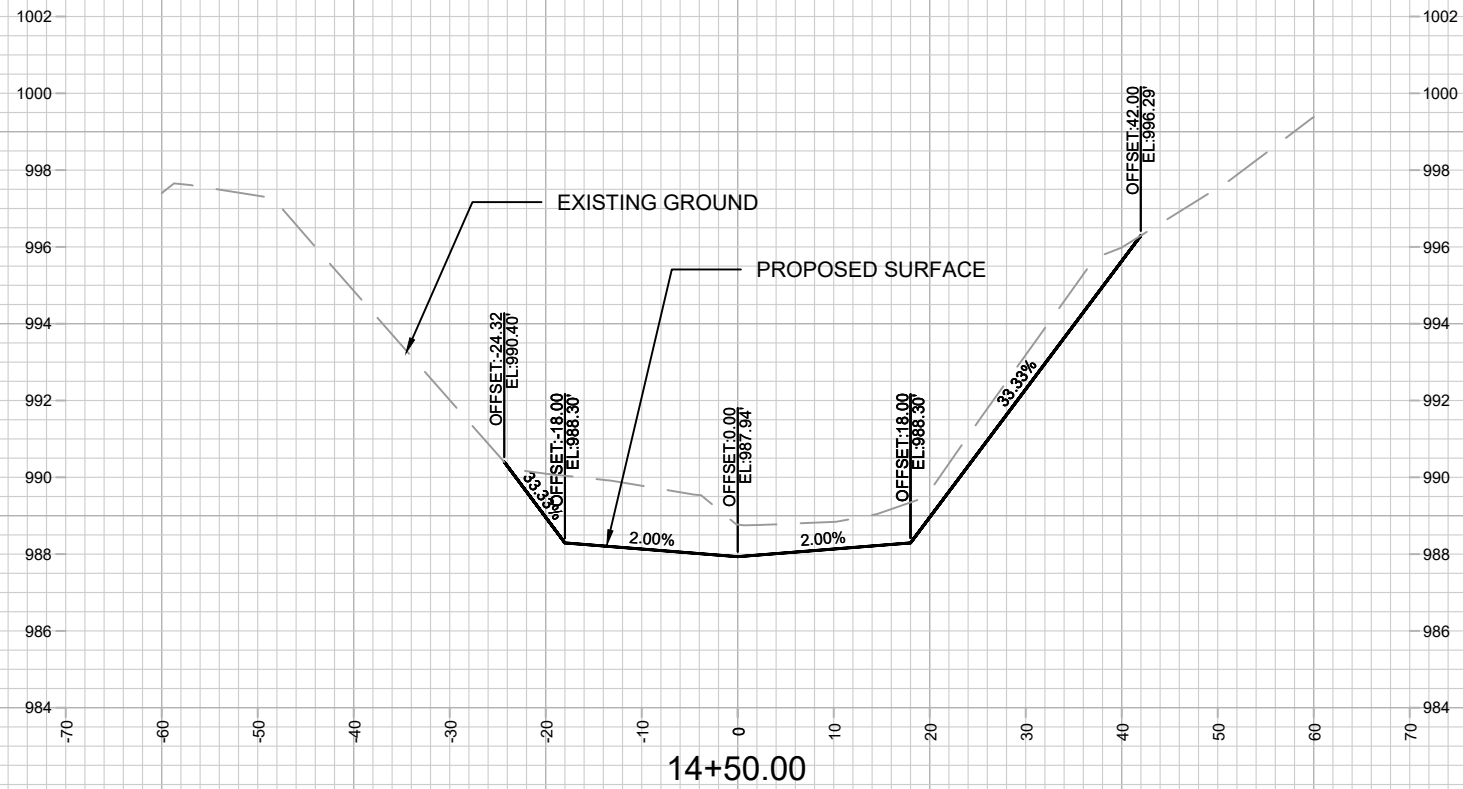



15426  
X22

GREENWAY CROSS SECTION

WEST BADGER MILL GREENWAY IMPROVEMENTS

M:\DESIGN\Projects\15426\CAD\Storm\15426-STM.dwg

15426

MADISON, WI

9588

15426

CONTRACT NO:

X22

REVISION

Date: 5/11/2026 10:20 AM



Scale: 1" = 20'

MARK

DESIGNED BY: SCL

DATE

BY

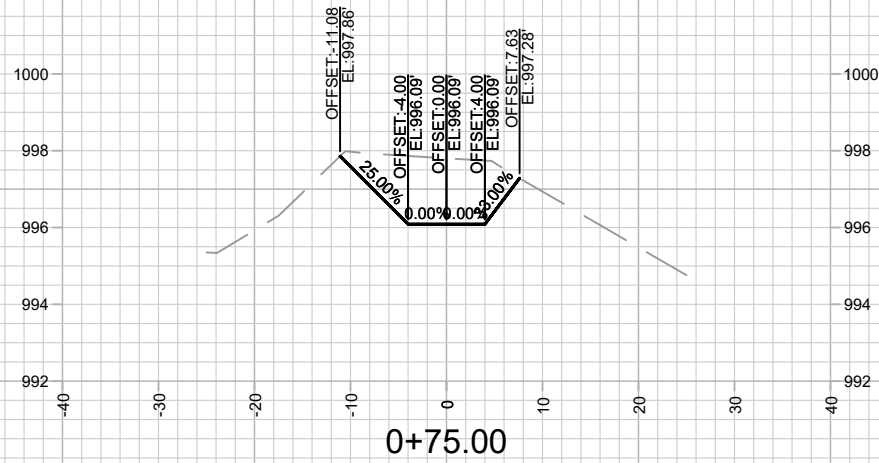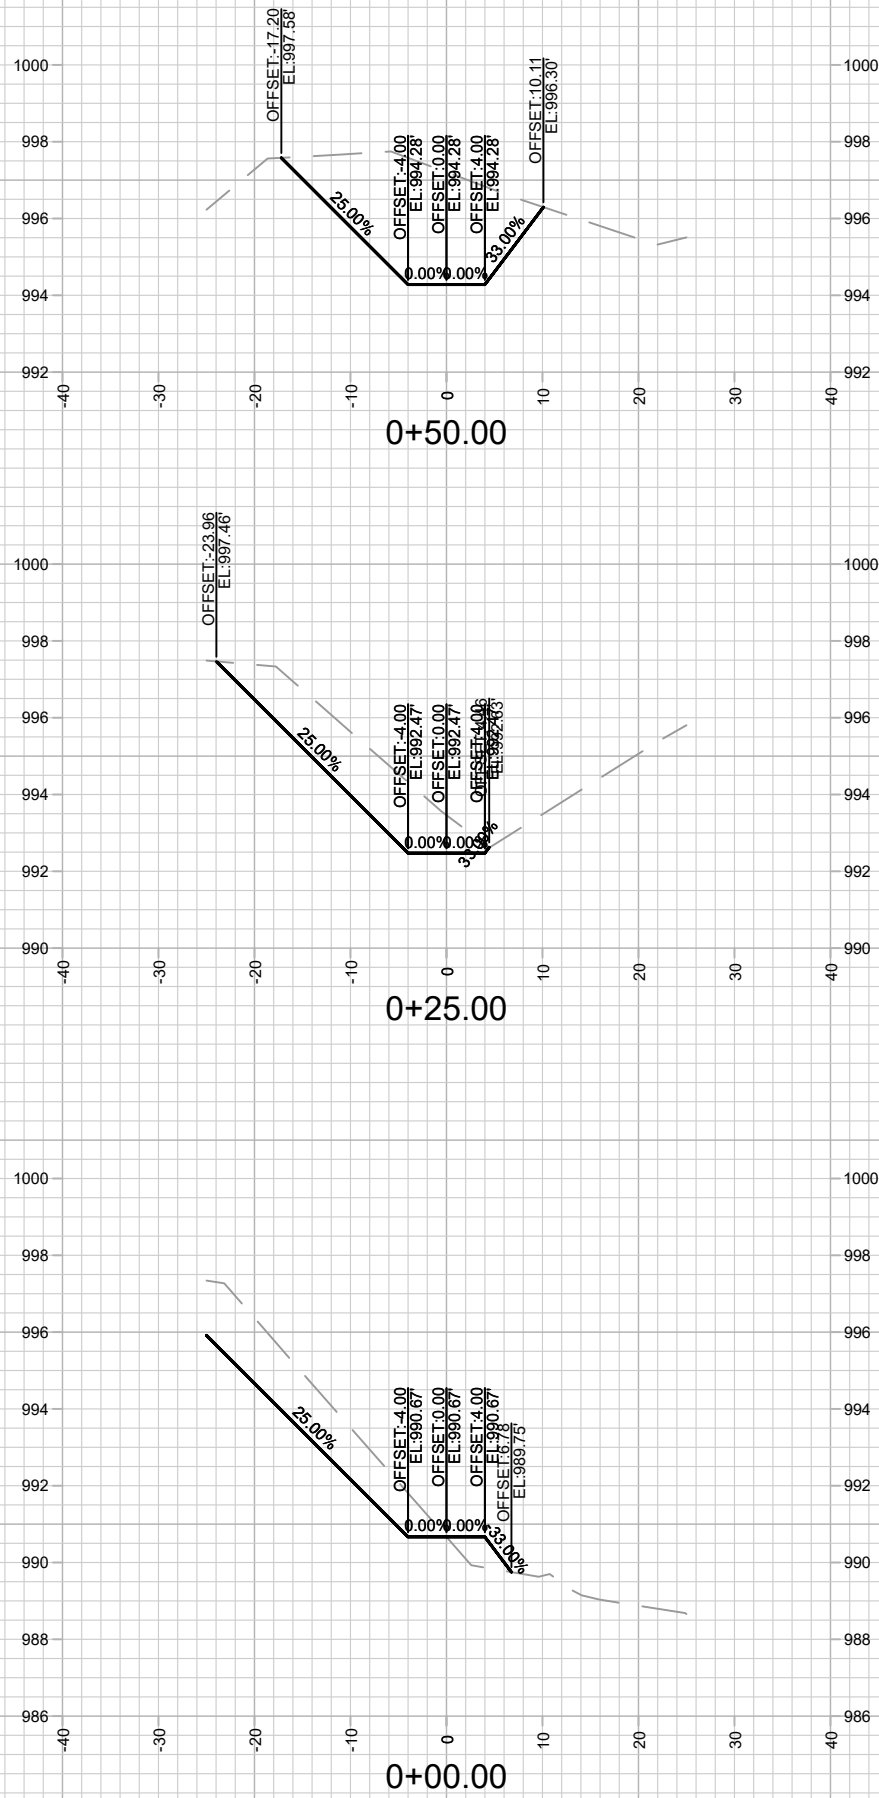



15426

X23

SWALE CROSS SECTION

WEST BADGER MILL GREENWAY IMPROVEMENTS

M:\DESIGN\Projects\15426\CAD\Storm\15426-STM.dwg

15426

MADISON, WI

CONTRACT NO: 9588

|       |          |                    |     |
|-------|----------|--------------------|-----|
| MARK  | REVISION | DATE               | BY  |
| 15426 |          | 5/11/2026 10:18 AM | X23 |