



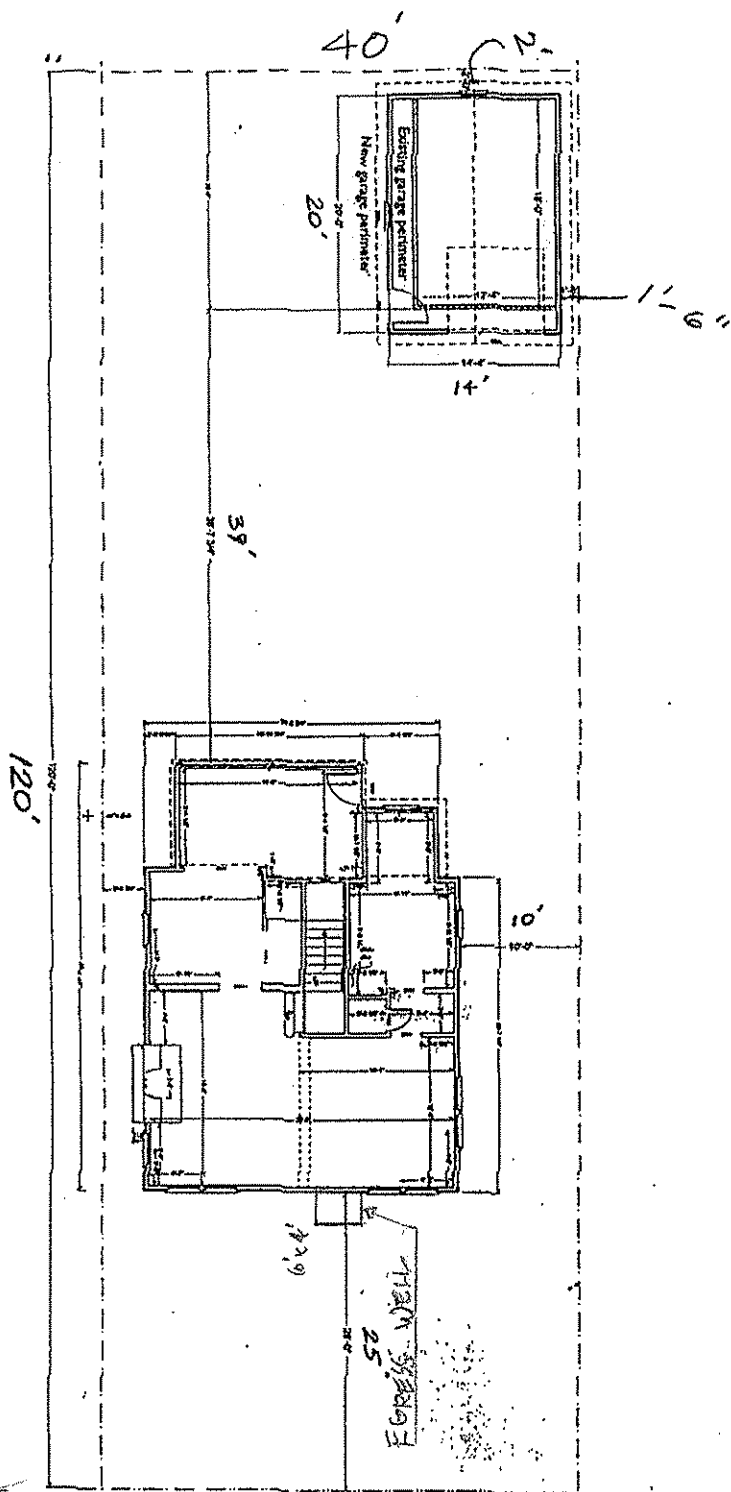

KENDALL AVE

Address 2113 Kendall Ave
 Permit # 206150009
 Permit For Garage Replacement
 ZONING APPROVED
 Date 6-1-06
 By D. Burke
 Zoning Administrator, Madison, Wisconsin
 Zoning R2 Special Conditions LH-His


25'-0"

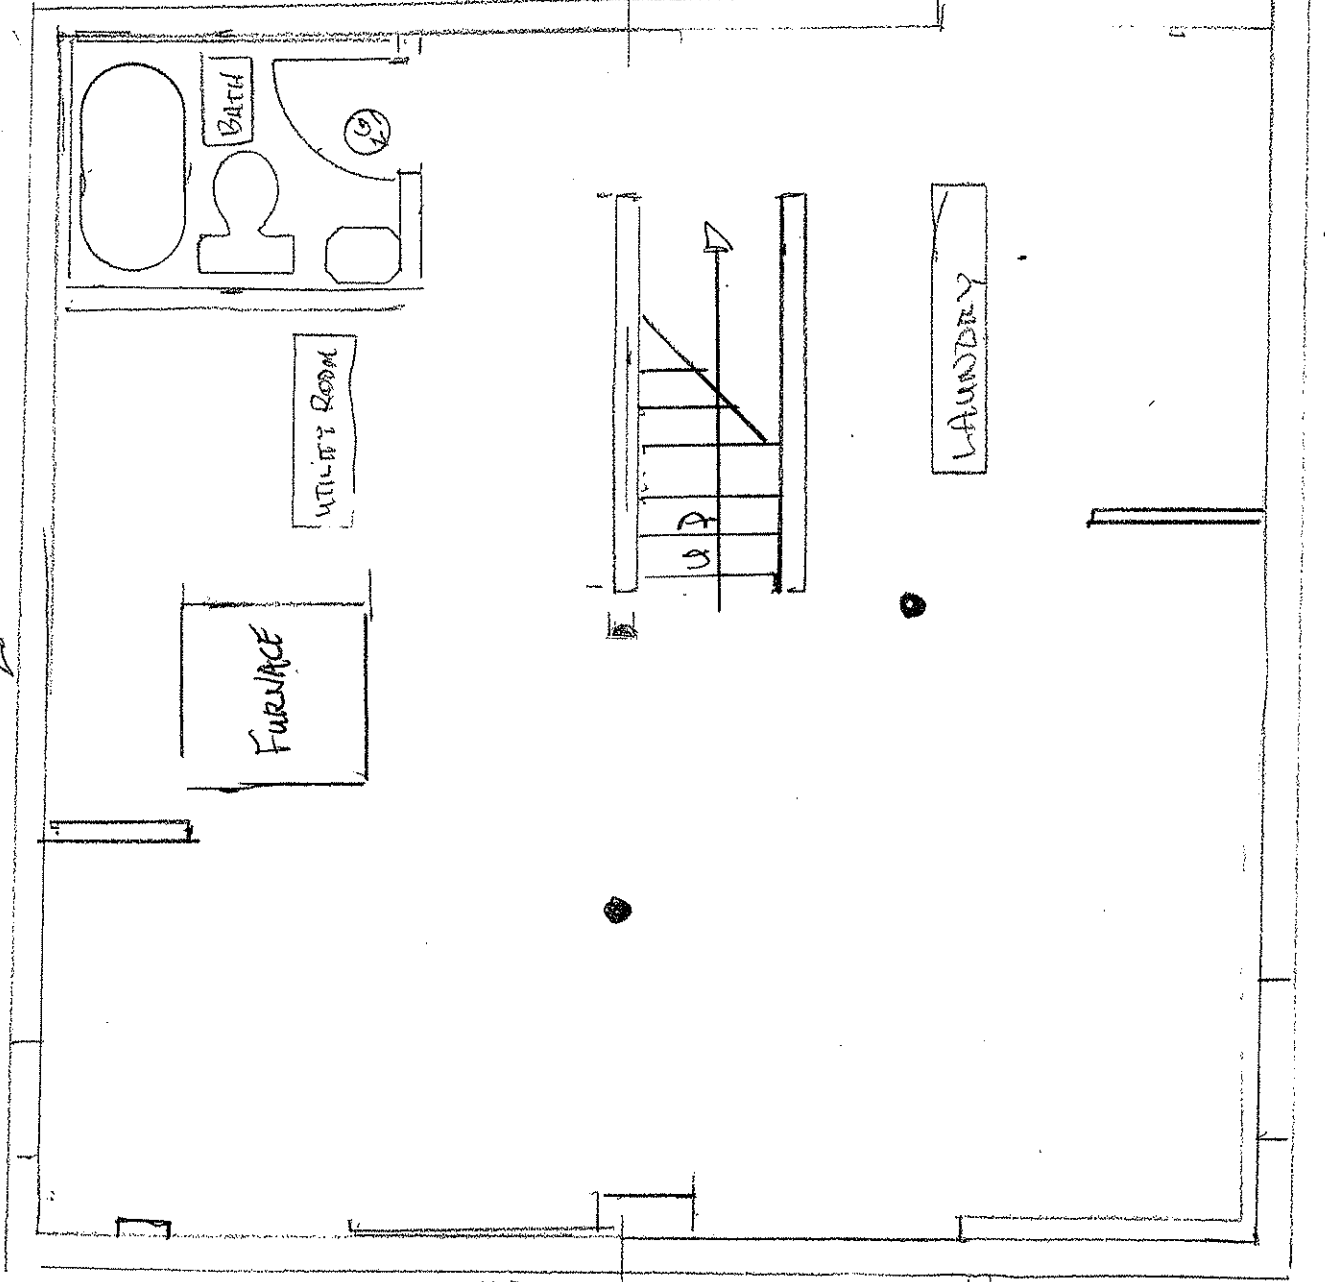

MARCI & DANIEL KUNENE
2113 KENDALL AVE

~~BASEMENT / EXISTING~~
SCALE 1/4" = 1'

25'-0"

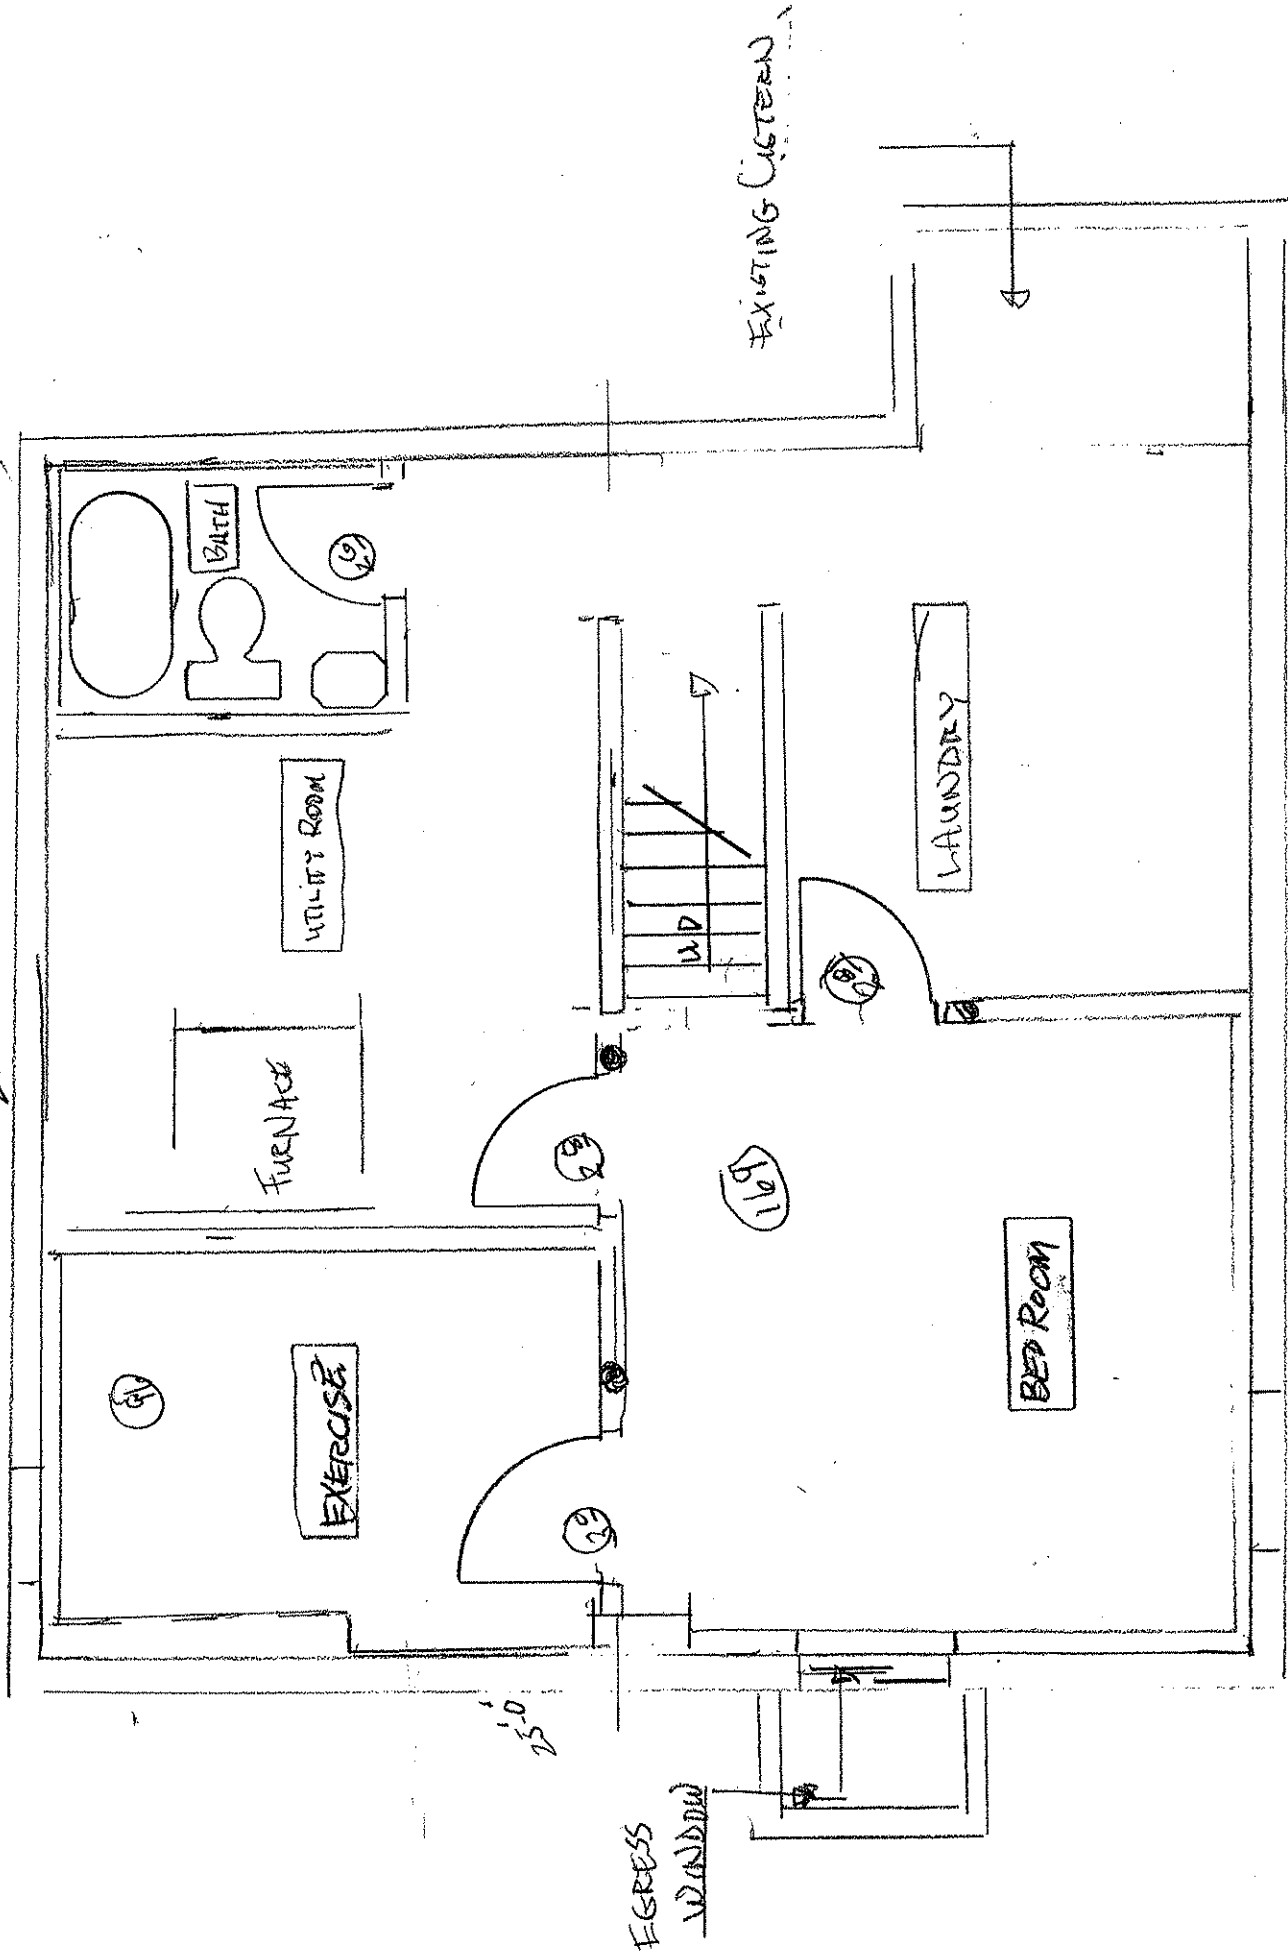


BASEMENT / PROPOSED

SCALE 1/4" = 1'

MARCI & DANIEL KUNENE

2113 KENDALL AVE

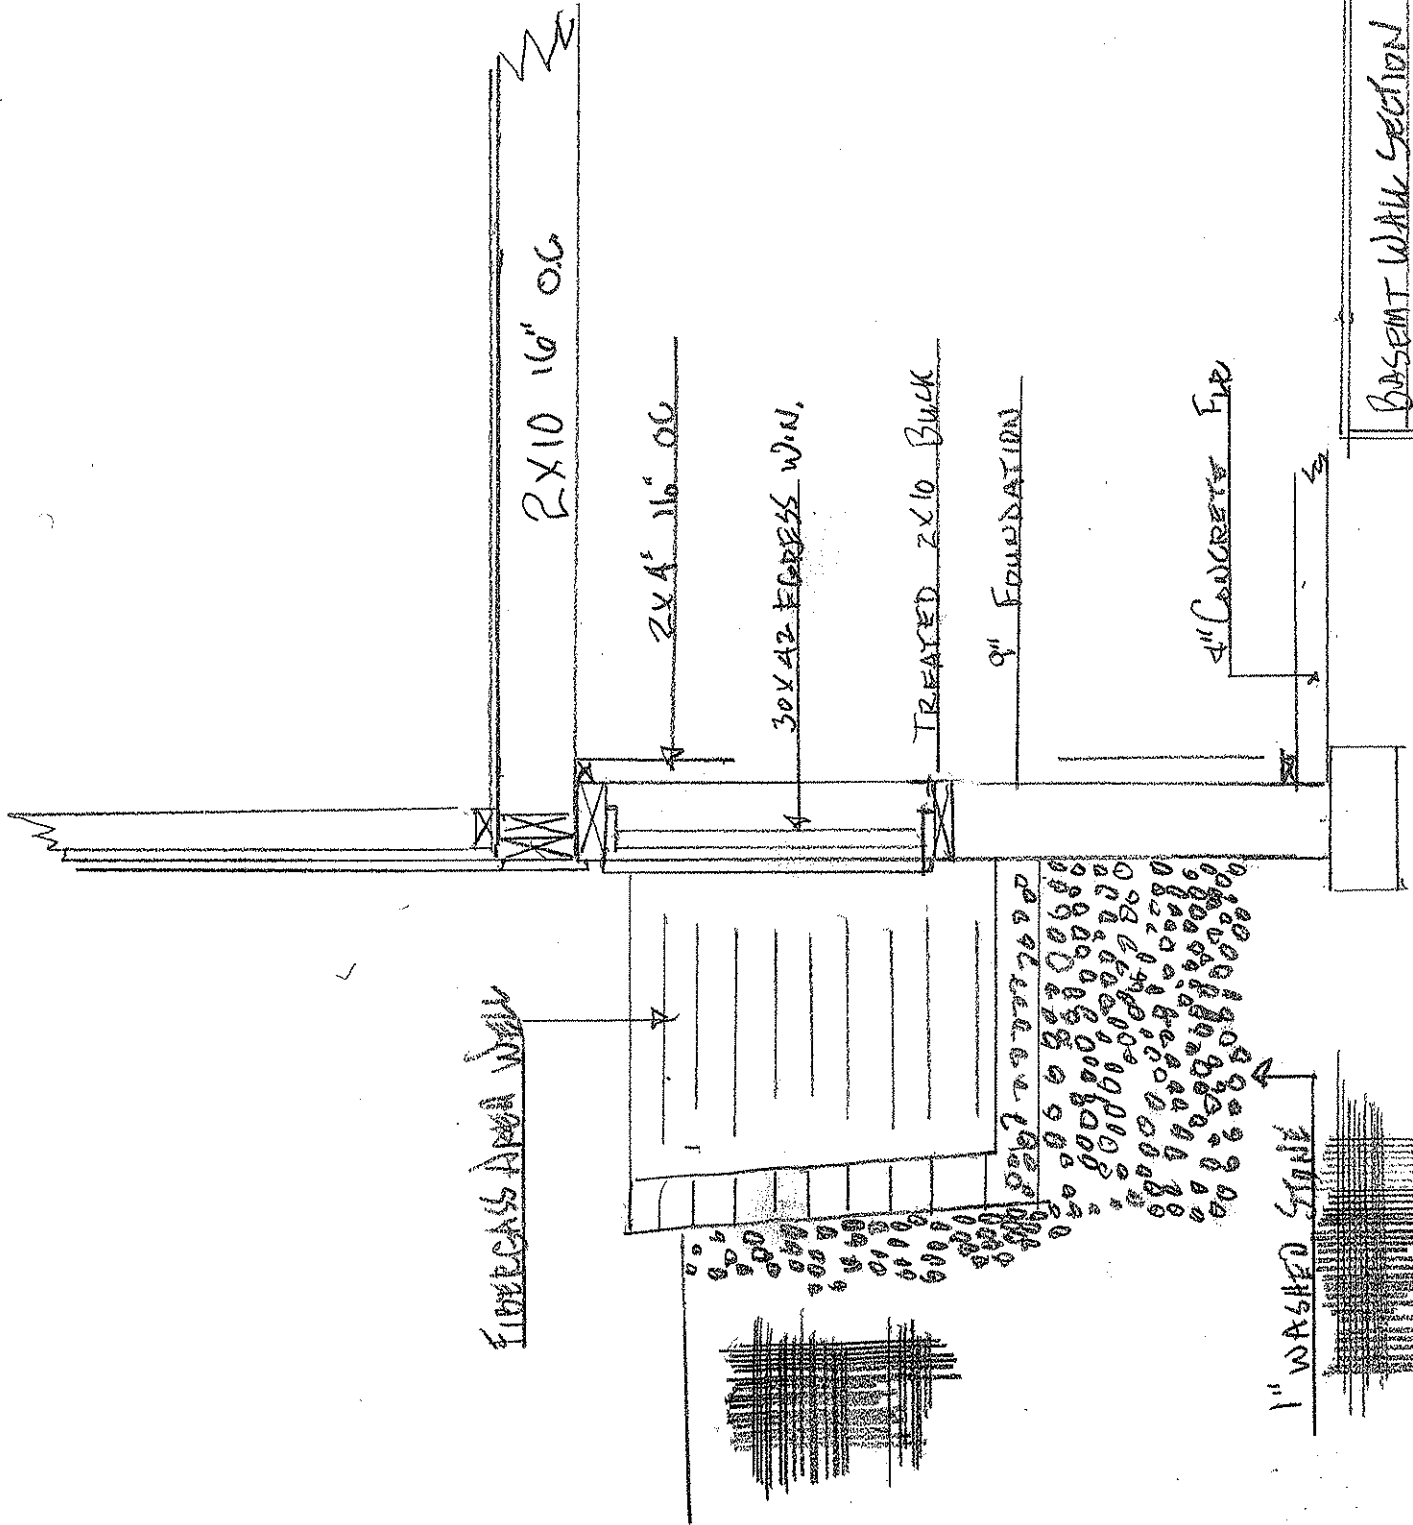

BASEMENT WALL SECTION

AT EGRESS WINDOW

SCALE 1/2" = 1'

2113 MENDOTA AVE


KUNZAS REG.

CLAD ULTIMATE CASEMENT


Section Details

SCALE: 3" = 1' 0"

Operating

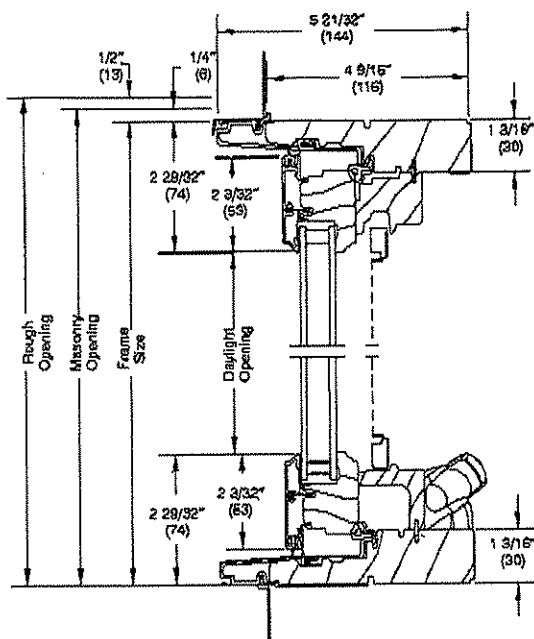


Head Jamb and Sill

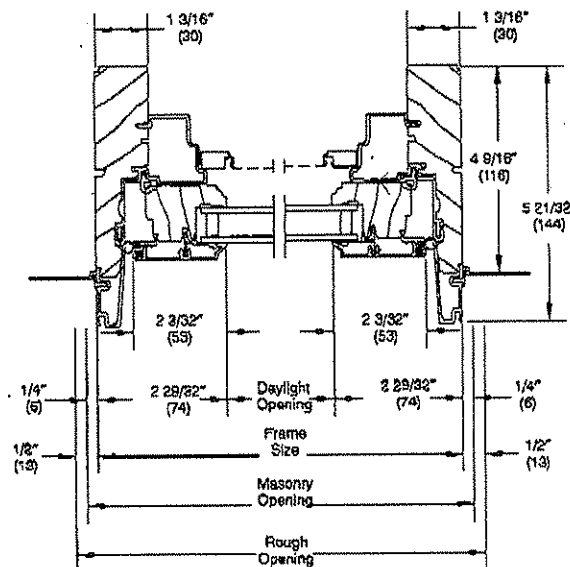


Jamb


Stationary

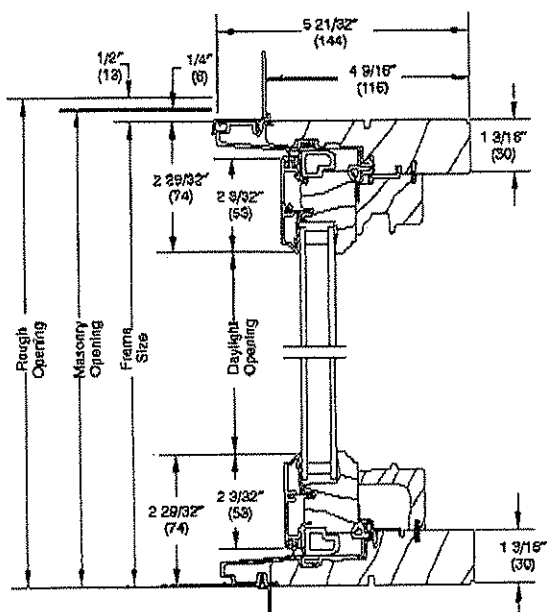

Head Jamb and Sill

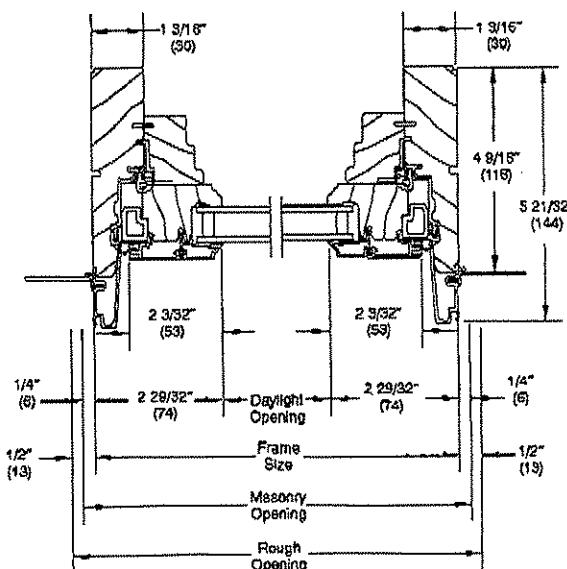

Jamb

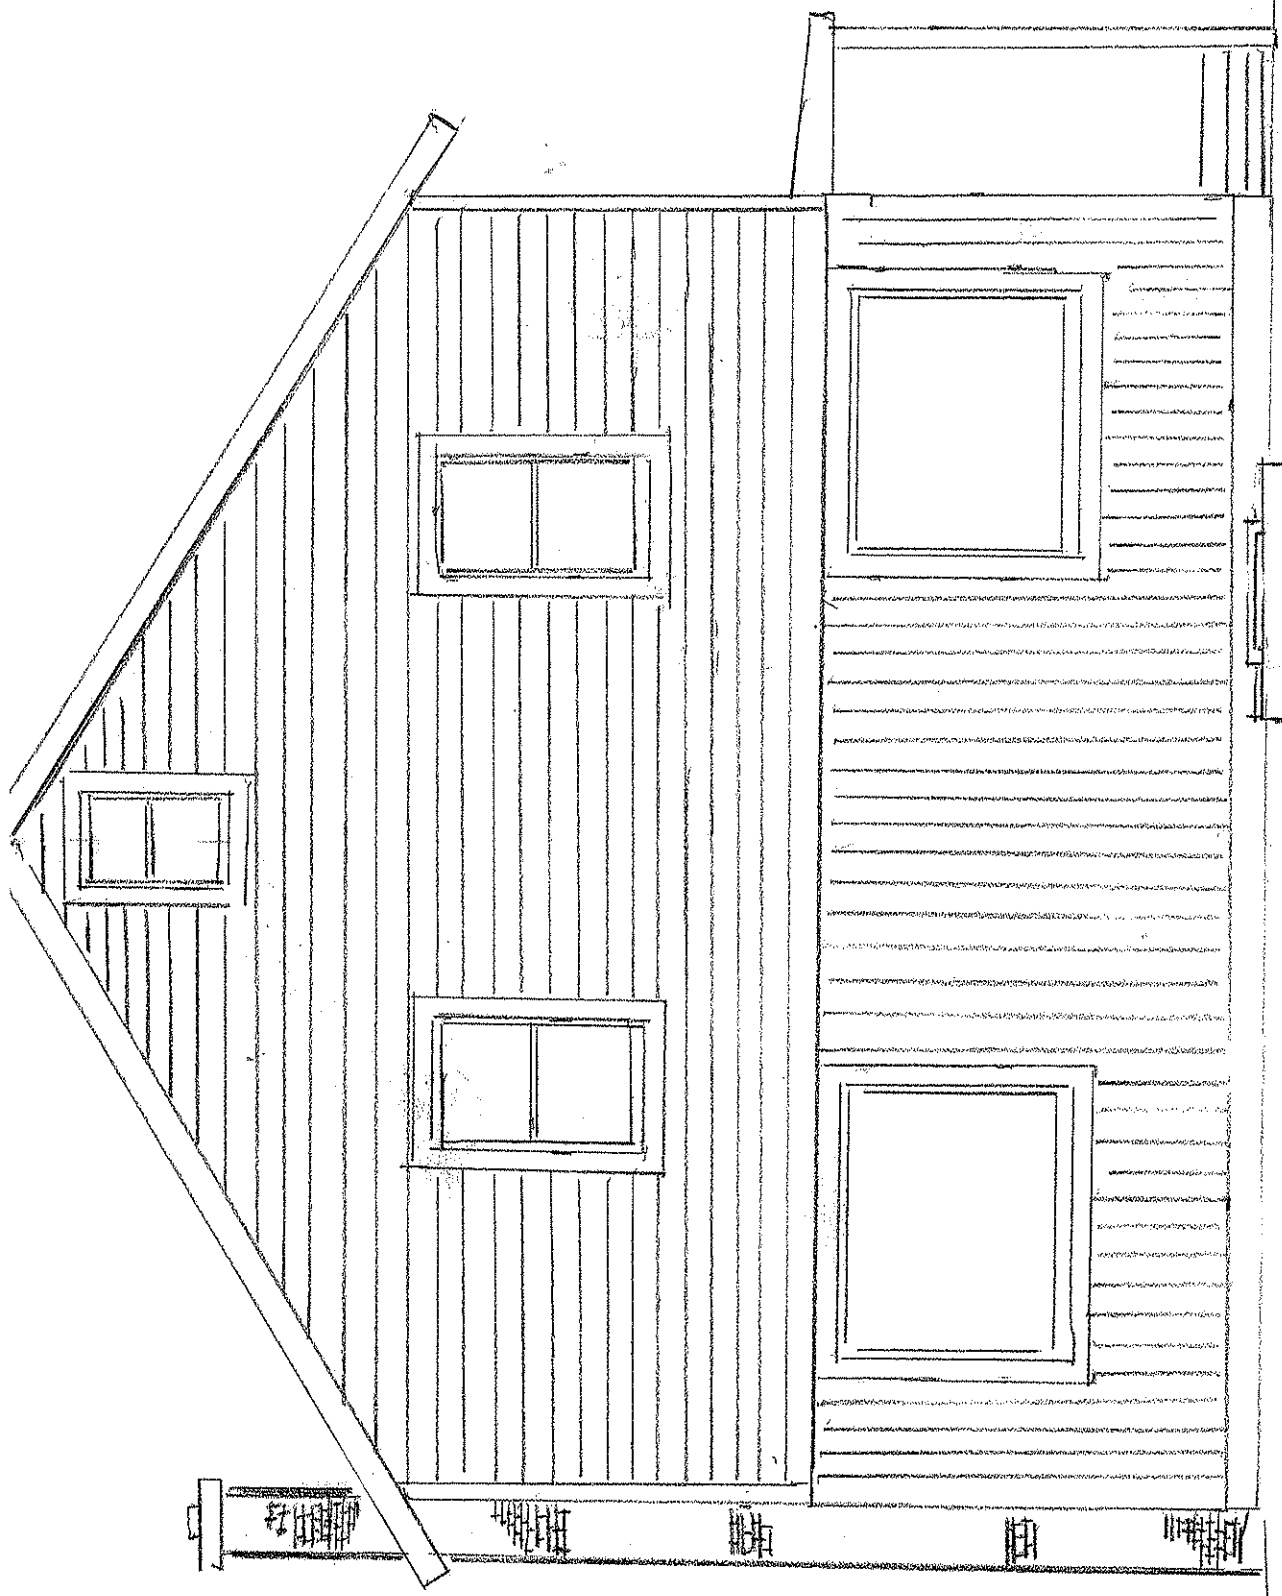

EGRESS WINDOW WELL

FRONT ELEVATION

SCALE 1/4" = 1'

2113 KENDALL AVE

KUNENE RES



EGRESS WINDOW


EAST ELEVATION
1/4" = 1' SCALE

2113 KENDALL AVE
KIMMENE RES.

Front
View



Side
View

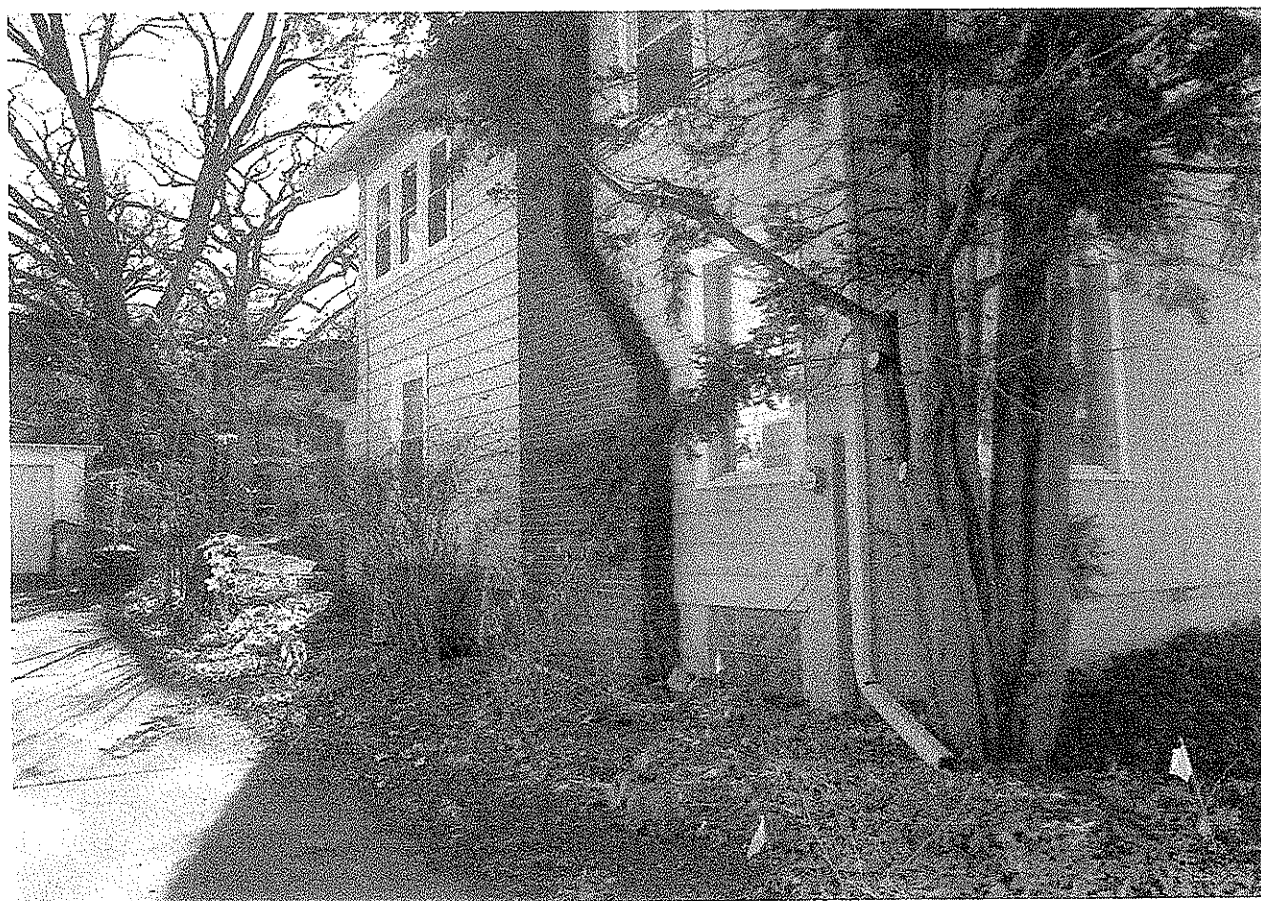

2113 Kendall Ave
Madison