




CITY OF MADISON
 DEPT OF PUBLIC WORKS
 ENGINEERING DIVISION
 CITY COUNTY BLDG RM 115
 210 MARTIN LUTHER KING JR BLVD
 MADISON, WI 53703
 PHONE: 608/264-4751

MADISON MUNICIPAL BUILDING
 FLAGPOLE INSTALLATION
 215 MARTIN LUTHER KING JR. BLVD 53703

CONTRACT #XXXX
 MUNIS #XXXXXX
 DRWN BY: JPE
 DATE 10/11/2024
 REV: xx/xx/xx

SHT
S1

MADISON MUNICIPAL BUILDING (MMB)
 215 MARTIN LUTHER KING JR BLVD

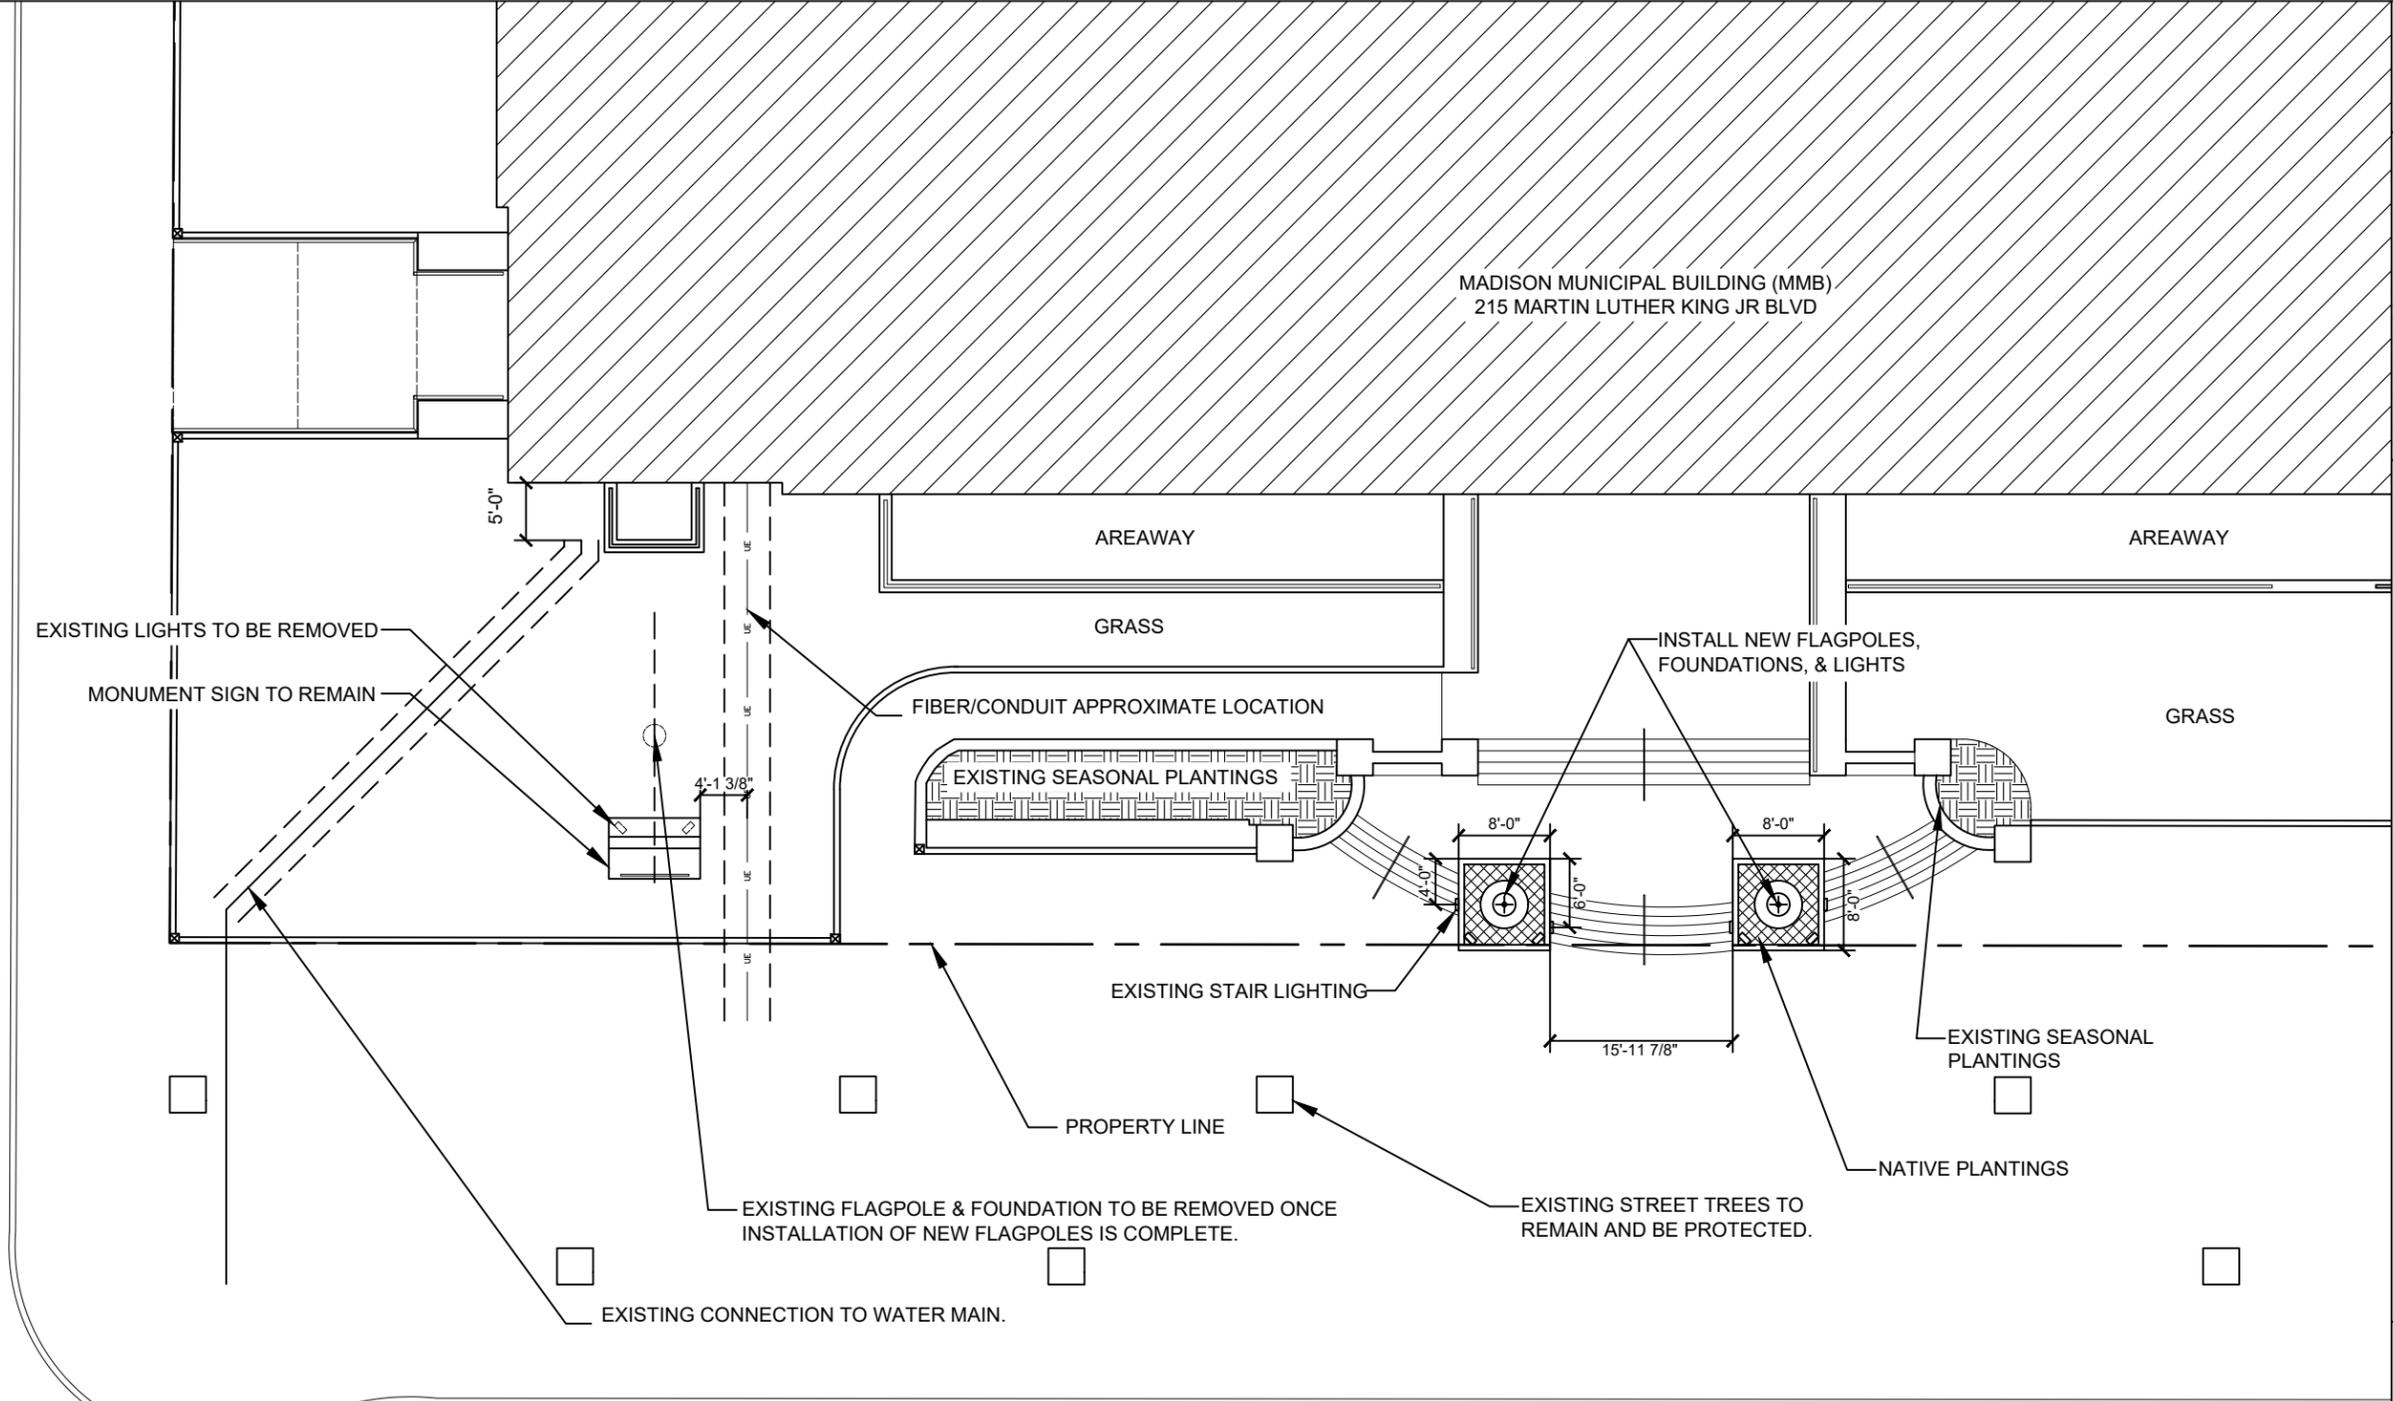

E DOTY ST.

MARTIN LUTHER KING JR BLVD



SITE PLAN
 SCALE: 3/16" = 1'-0"

PROPOSED

1. REPLACE NATIVE PLANTINGS IN PLANTERS AFTER NEW FLAGPOLES INSTALLED.
2. CONTRACTOR SHALL DETERMINE CRANE LOCATION/PLACEMENT & ADJUST SAFETY FENCE ACCORDINGLY WHILE MAINTAINING REQUIRED CLEARANCES
3. REPAIR/REPLACE EXISTING CONCRETE ELEMENTS IN KIND.

DEMO

1. REMOVE EXISTING FLAGPOLE, FOUNDATION, AND LIGHTING AFTER NEW FLAGPOLES ARE INSTALLED AND OPERATIONAL.
2. ENSURE PROTECTION OF EXISTING UTILITIES IN THE WORK AREA.
3. PROVIDE FILL AND REINSTATE LEVEL GRADE CONDITION IN AREA OF EXCAVATION. COMPACT FILL TO ENSURE AREA WILL PROVIDE STABLE SUBSURFACE THAT WILL NOT SETTLE.
4. SEED OVER ALL DISTURBED AREAS. PROVIDE 6" (MIN.) TOPSOIL PRIOR TO SEEDING WHERE DISTURBANCE HAS REMOVED EXISTING TOPSOIL. OVERSEED EXISTING, UNDISTURBED LAWN AREAS AS NECESSARY. APPLY EROSION CONTROL MAT, CLASS 1- TYPE A URBAN OVER ALL AREAS TO BE SEEDED.
4. PROVIDE APPROPRIATE EROSION CONTROL PROTECTIONS IN WORK AREAS.