


Consult

Notes

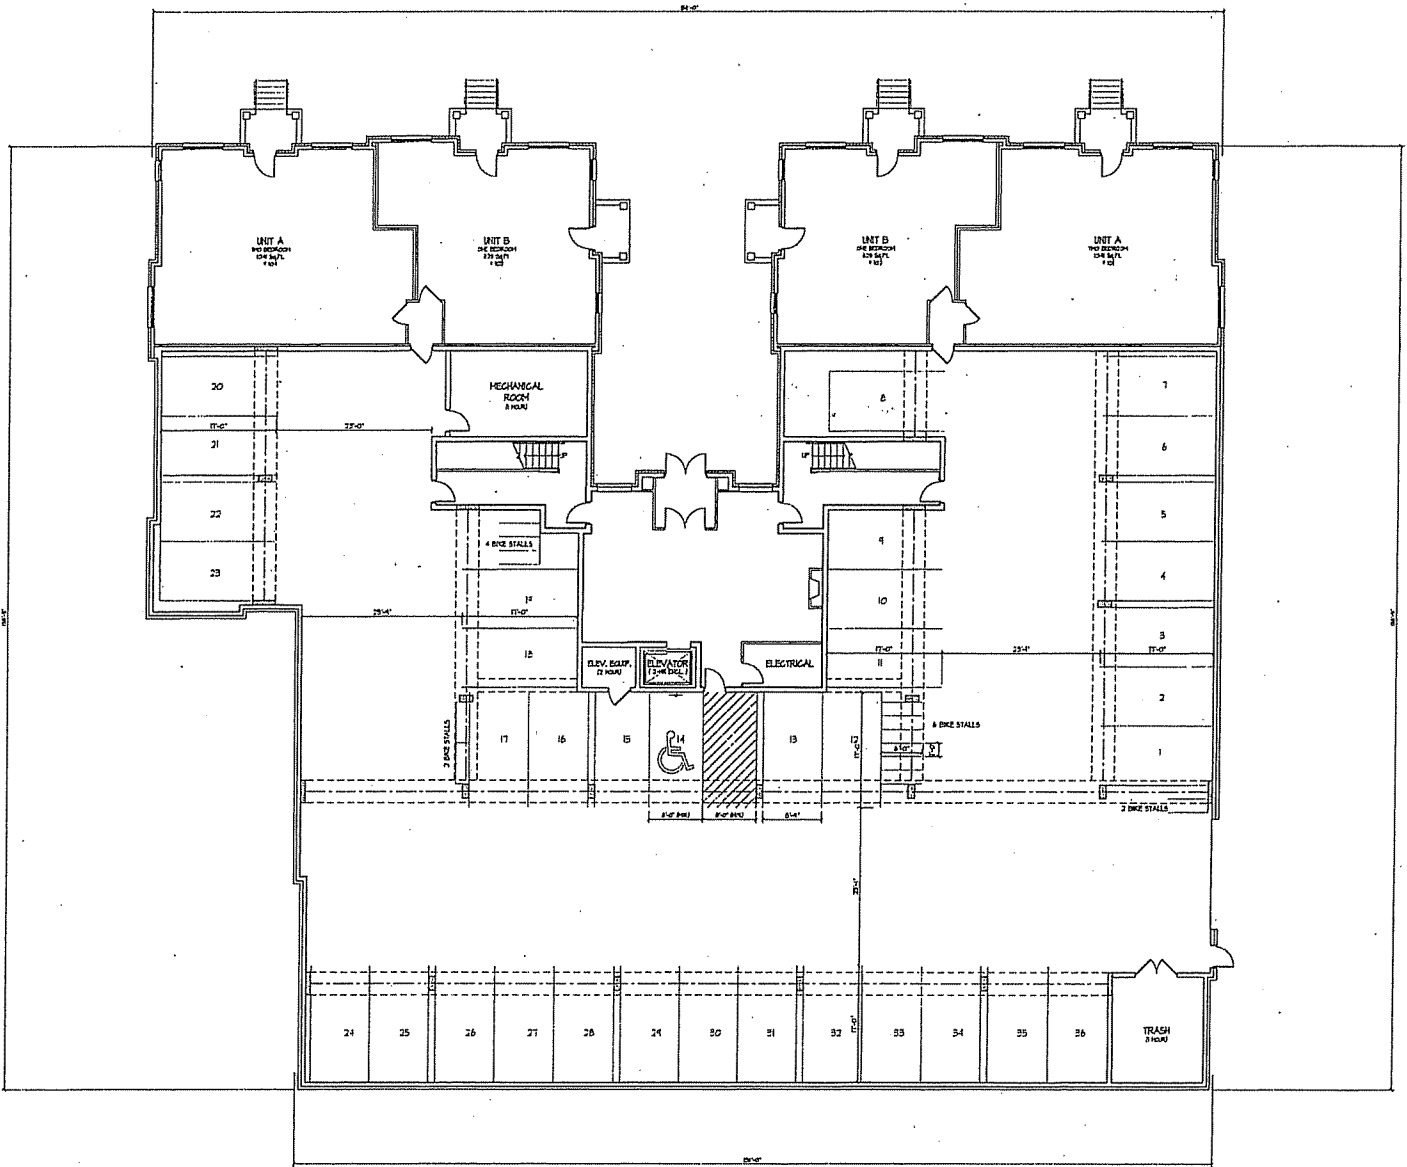

PROPOSED FIRST FLOOR PLAN  
1/8" = 1'-0"

Project Title  
The Colony  
625 E. Millin Street  
Madison, WI

33 Unit Building  
Drawing Title  
Proposed First Floor Plan  
Scale: 1/8" = 1'-0"


Project No. 0548  
Drawing No. A-1.1



I

Consultant

Notes  
1. SEE SHEET A-11 FOR TYPICAL NOTES

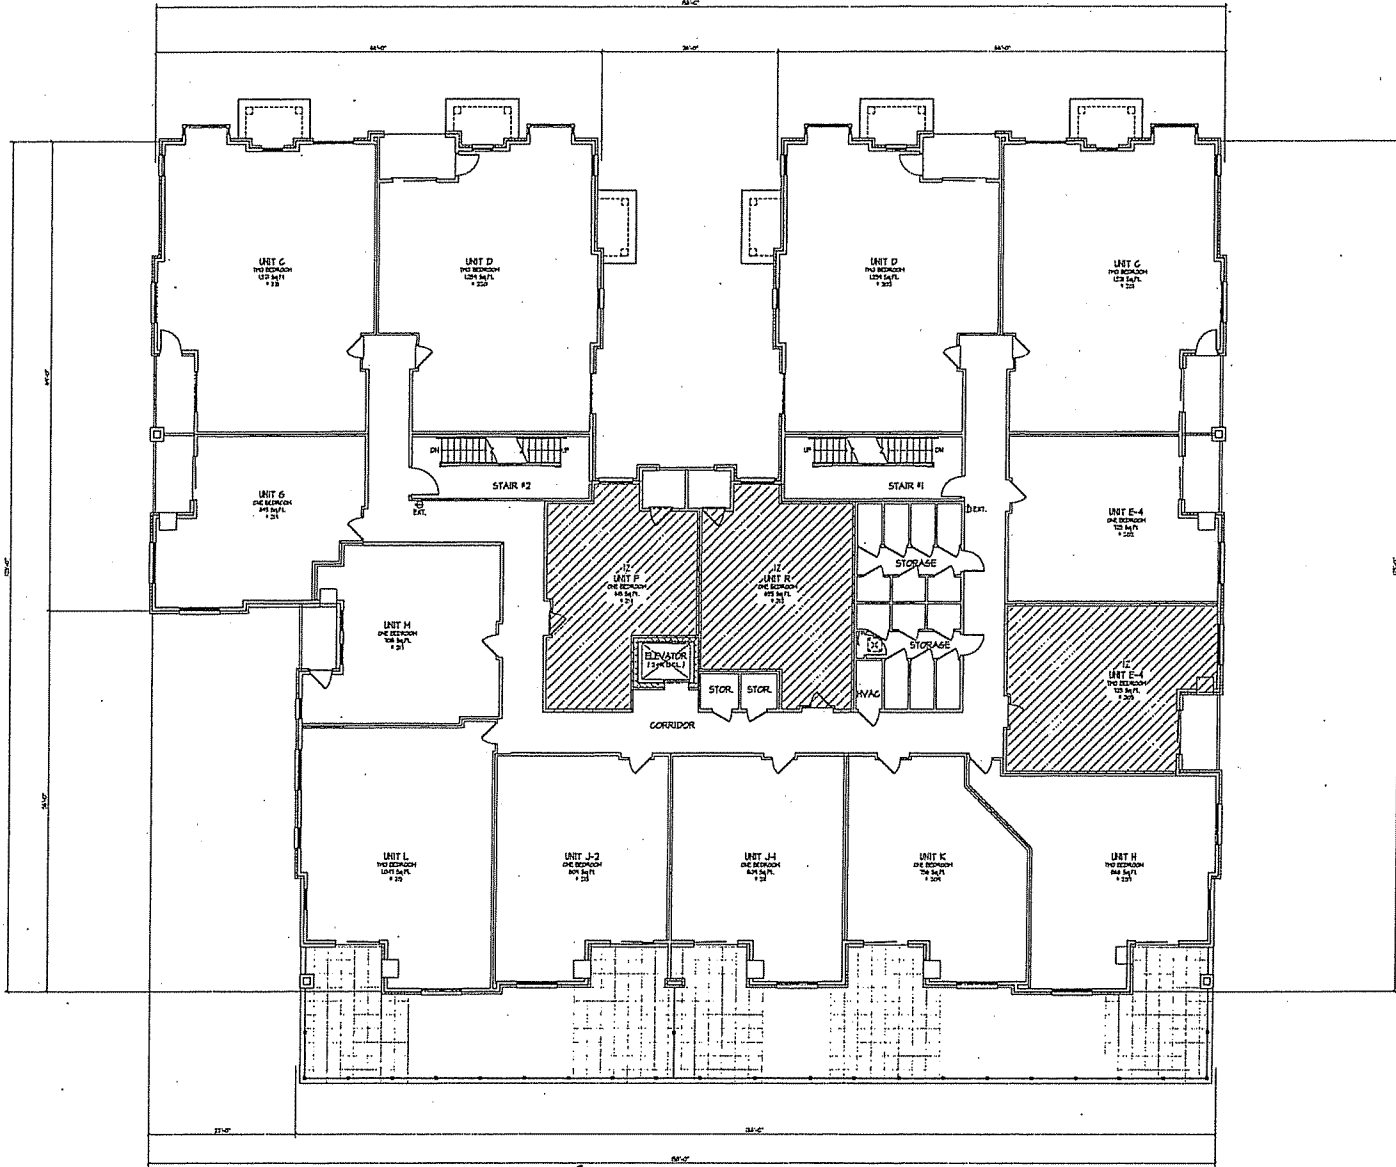

**PROPOSED SECOND FLOOR PLAN**  
1/8" = 1'-0"

Revisions  
1. SEE SHEET A-11 FOR TYPICAL NOTES

Project Info  
**The Colony**  
625 E. Mifflin Street  
Madison, WI


33 Unit Building  
Drawing Title  
**Proposed Second Floor Plan**  
Scale: 1/8" = 1'-0"  
Project No. Drawing No.  
054B A-1.2



I

Contract

Notes  
 1. SEE SHEET A-13 FOR TYPICAL NOTES

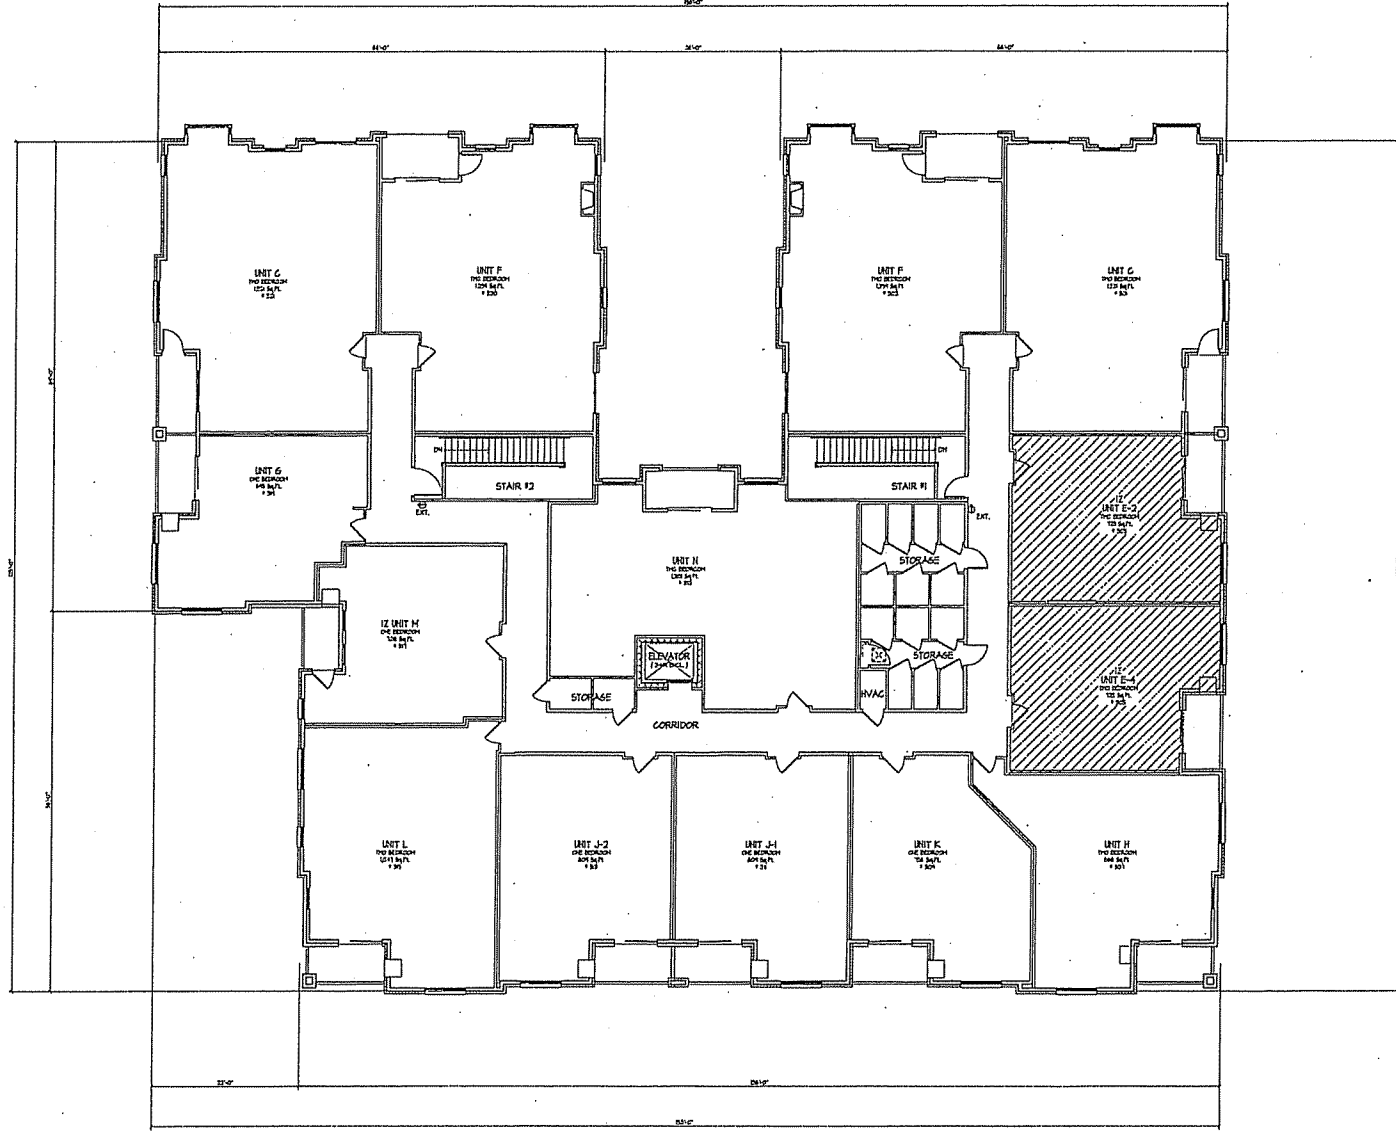

PROPOSED THIRD FLOOR PLAN  
 1/8" = 1'-0"

Revisions

JUNE 20, 2007

Project Title  
**The Colony**  
 625 E. Mifflin Street  
 Madison, WI

33 Unit Building  
 Drawing Title  
**Proposed Third Floor Plan**  
 Scale: 1/8" = 1'-0"  
 Project No. 0548 Drawing No. A-13



1