


98'-8"


EQUIPMENT SCHEDULE


- 1 BACK BAR COOLER
- 1.1 UNDER BAR STA
- 2 REFRIG SANDWICH
- 3 REFRIG REACH-IN
- 4 FREEZER
- 5 WORK TABLES
- 6 HOT PLATE - GAS
- 7 GRIDDLE - GAS
- 8 RANGE STOCKPOT
- 9 REFRIG REACH IN
- 10 SINK 2 COMPART
- 11 WIRE SHELVING
- 12 WORK TABLE
- 13 WORK TABLE
- 14 UNDER BAR SINK

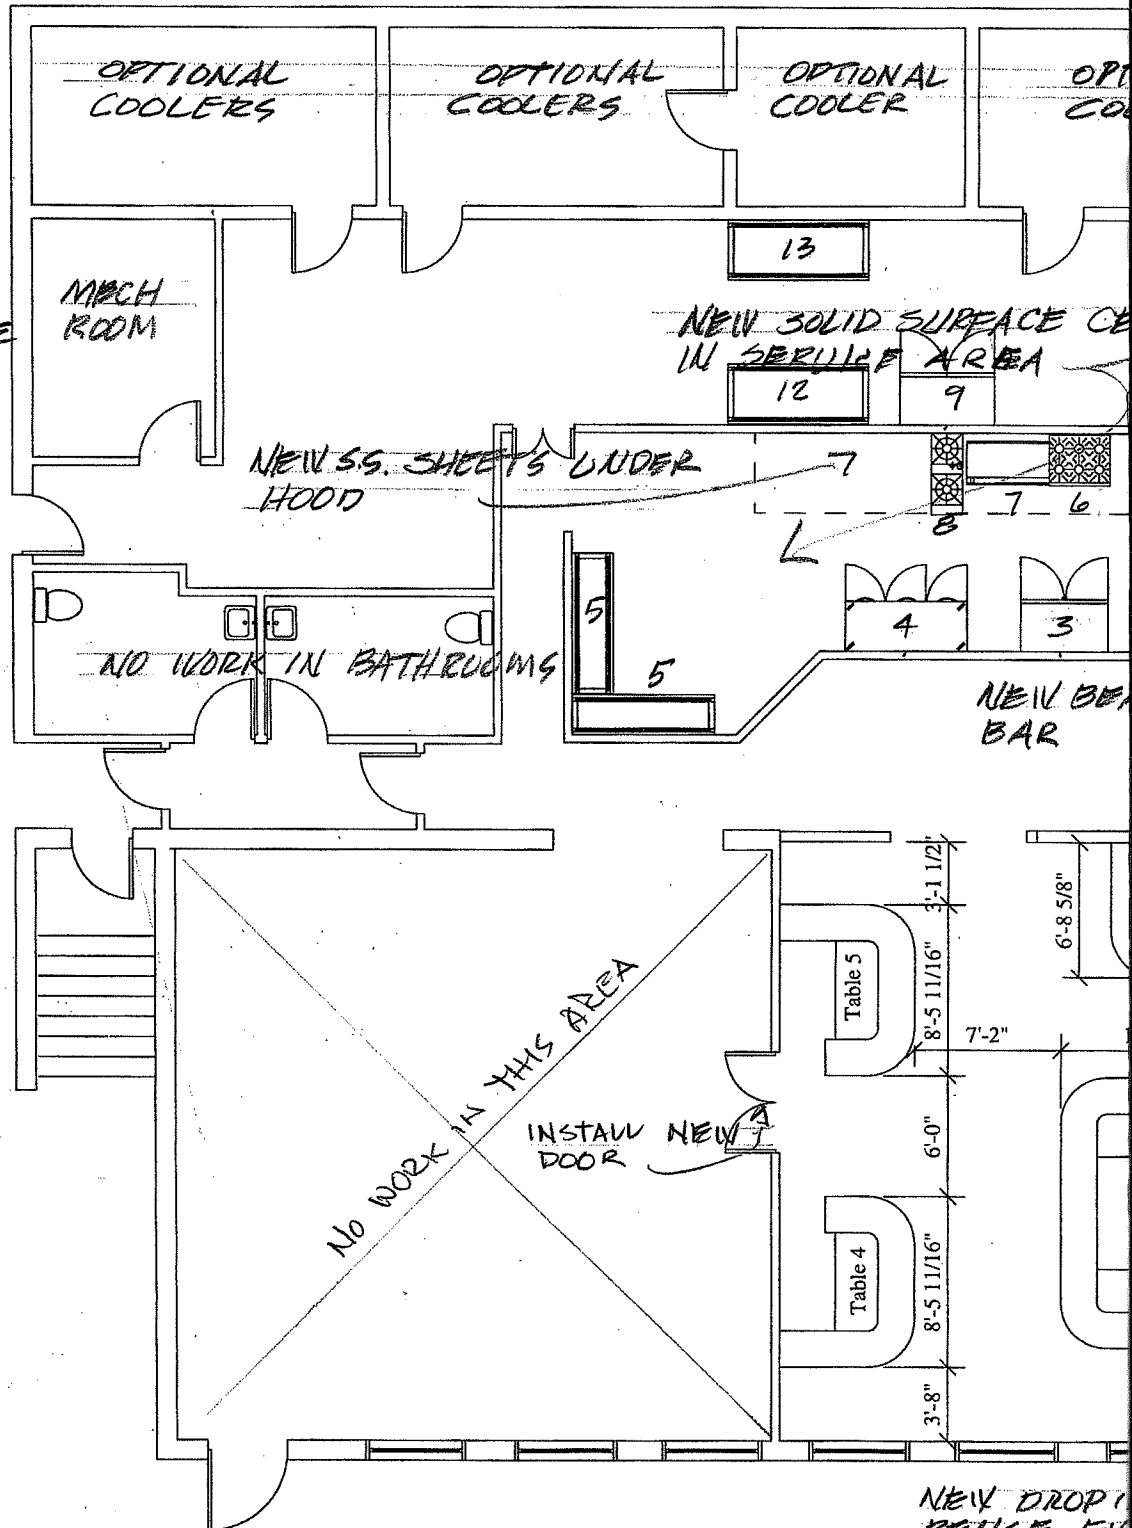

First Floor Plan

Scale = 1/4"=1'-0"

 

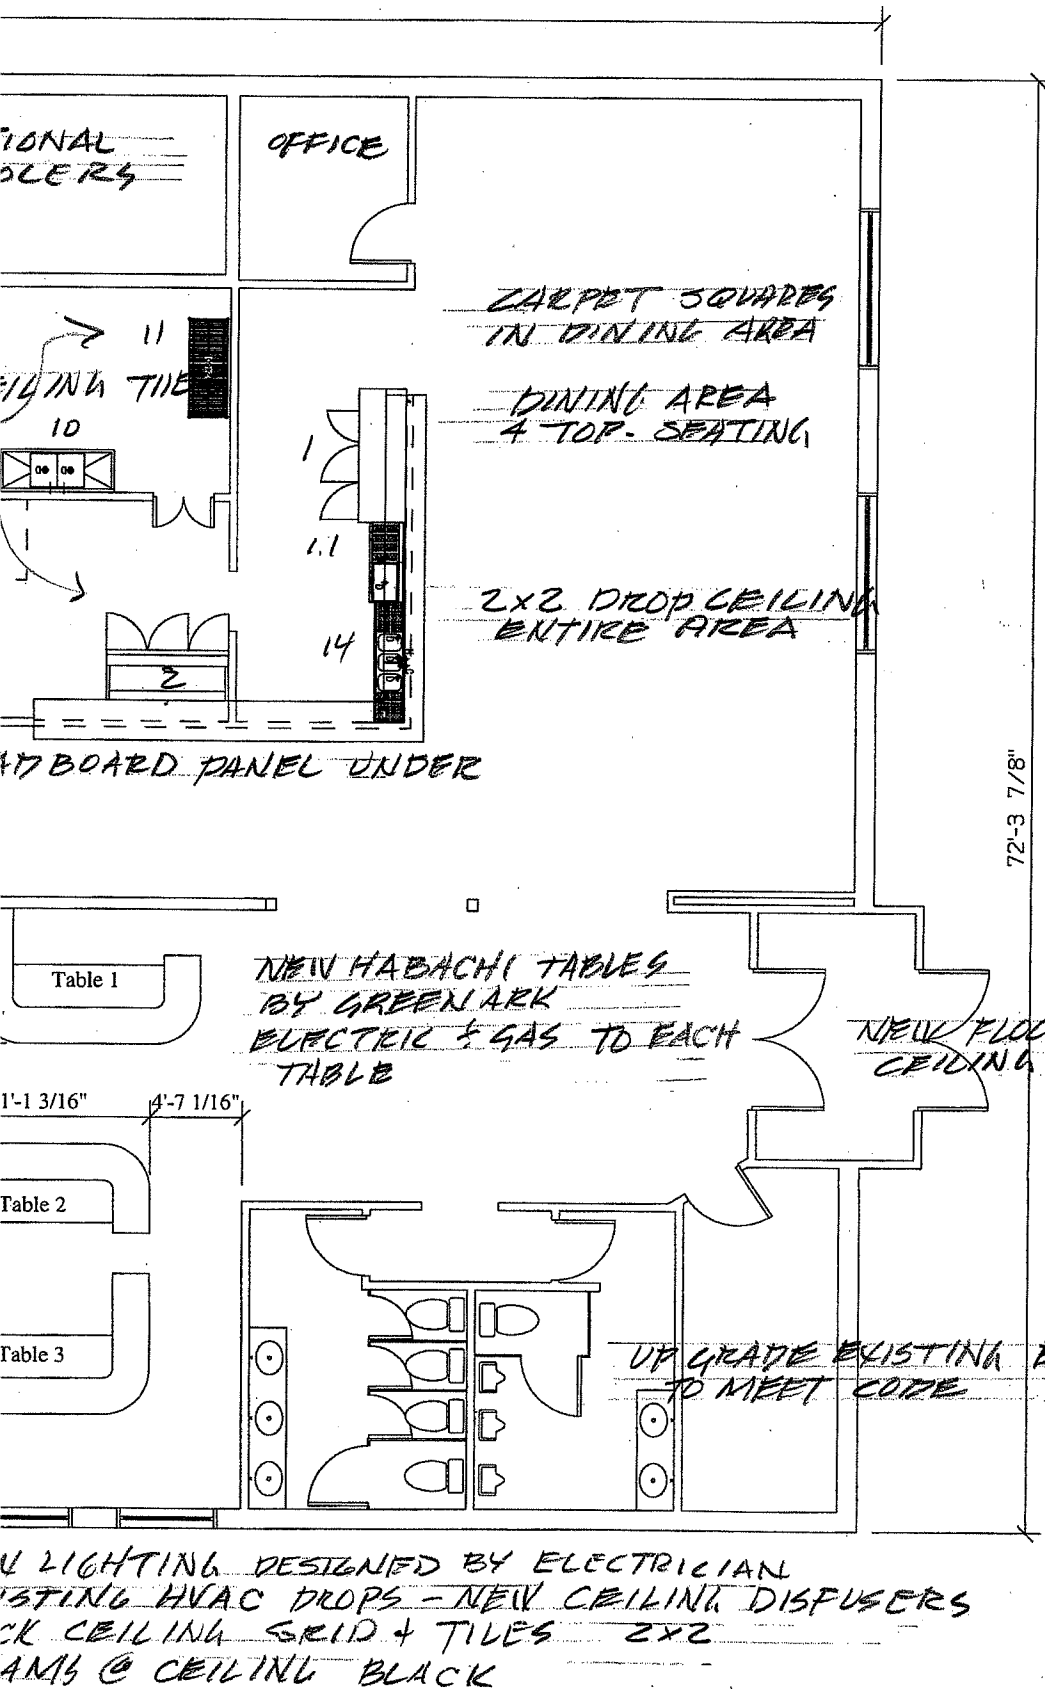

Jeffery Greenier, Architect
830 S. Main Street
Oregon, WI 53575
608-835-3196

This document contains confidential or proprietary information of Concepts in Architecture, LLC. Neither this document nor the information herein is to be reproduced, distributed, used, or disclosed without authorization.

Concepts
in
Architecture, LLC

Proposed for:
Apex Property Management, Inc
1741 Commercial Avenue
Madison, WI 53704
608-255-3753

Project: Madison, WI
Address:
Sheet Title: First Floor Plan

Date: 08-01-2017
Scale: As Noted
Job #: 05-02

SHEET
A1

Business Plan

Szechuan Garden will be a fine dining restaurant,
Serve Szechuan style Chinese food and Cajun Seafood boil.

We will open for Lunch, Dinner and offer food
Delivery service 7 days a week.