

SPRING COURT



LAKE MENDOTA

**PLOT PLAN**  
SCALE 1/8"=1'-0"


**TWESME RESIDENCE**  
5106 SPRING COURT  
MADISON, WI 53705

**REVISIONS**


02/20/2023
06/27/2023

**SHEET**


**1**

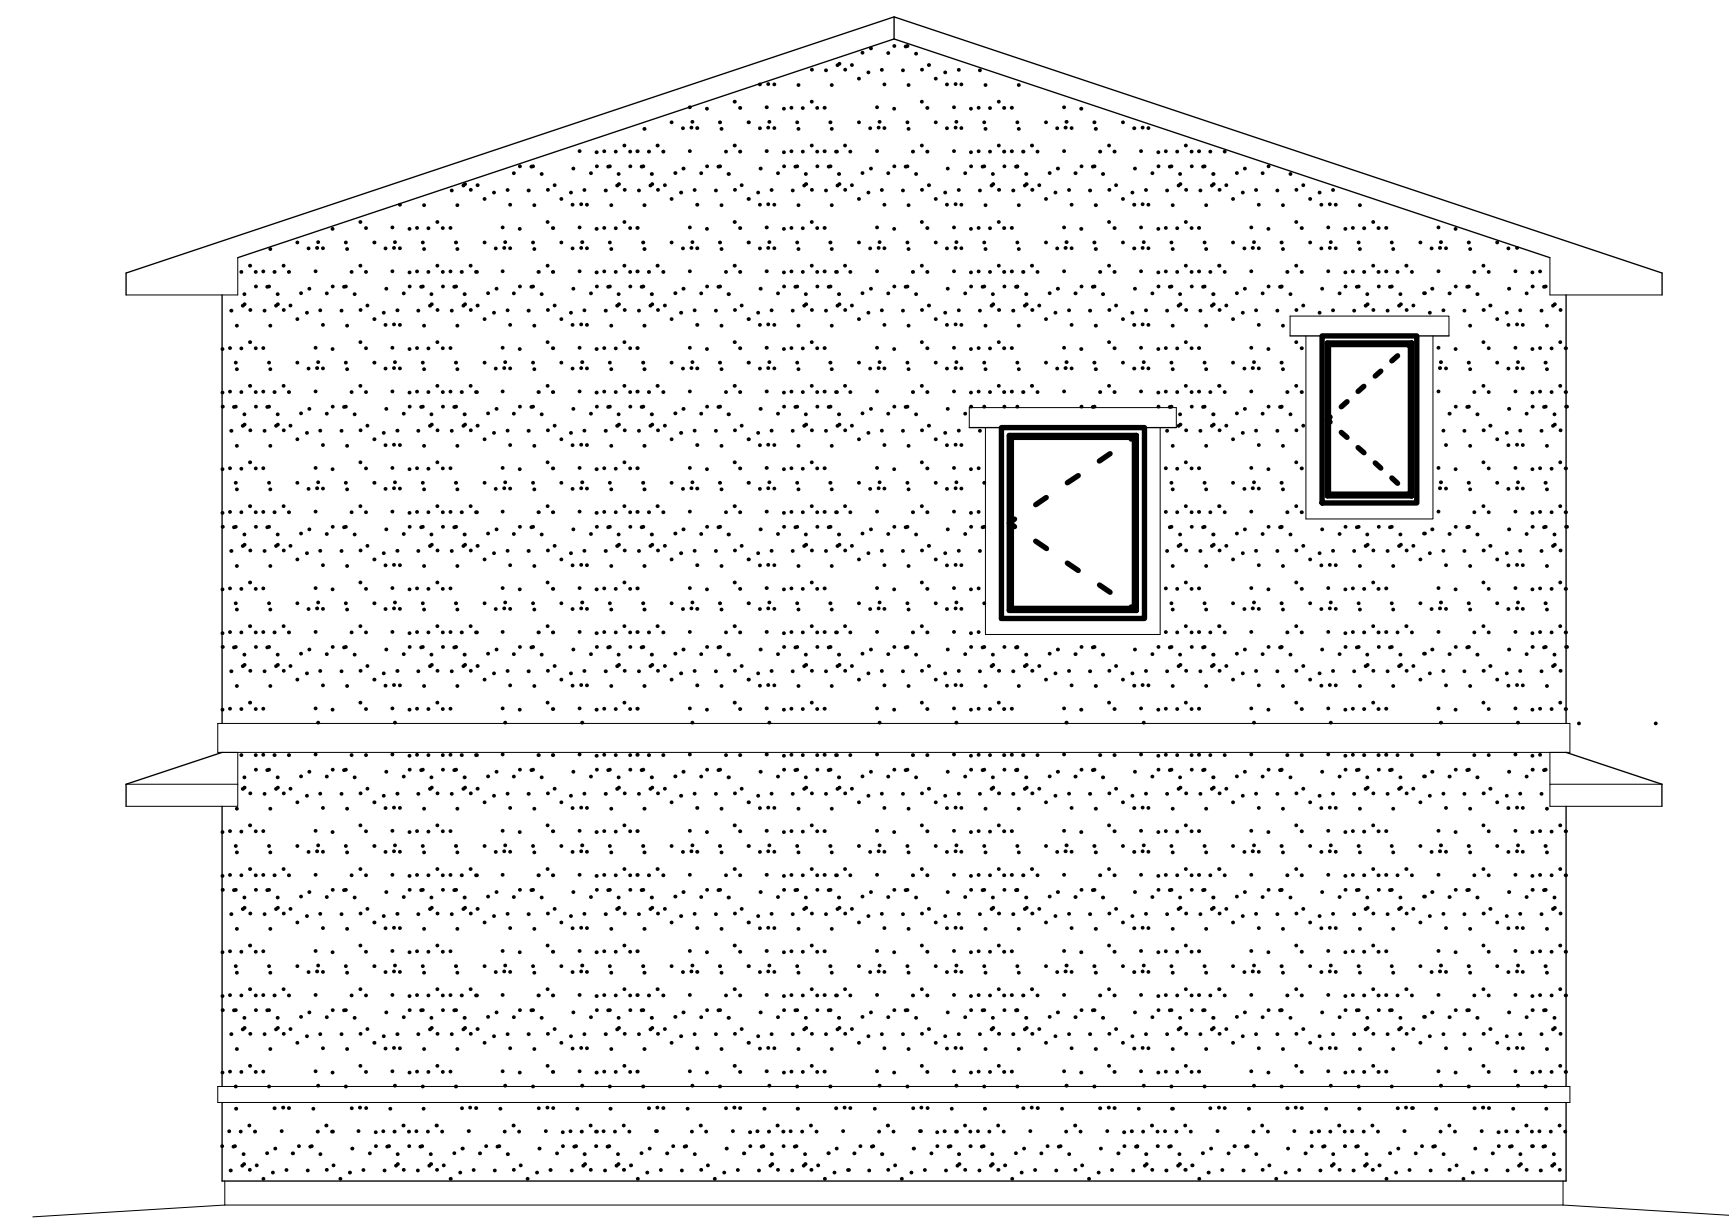


REAR ELEVATION

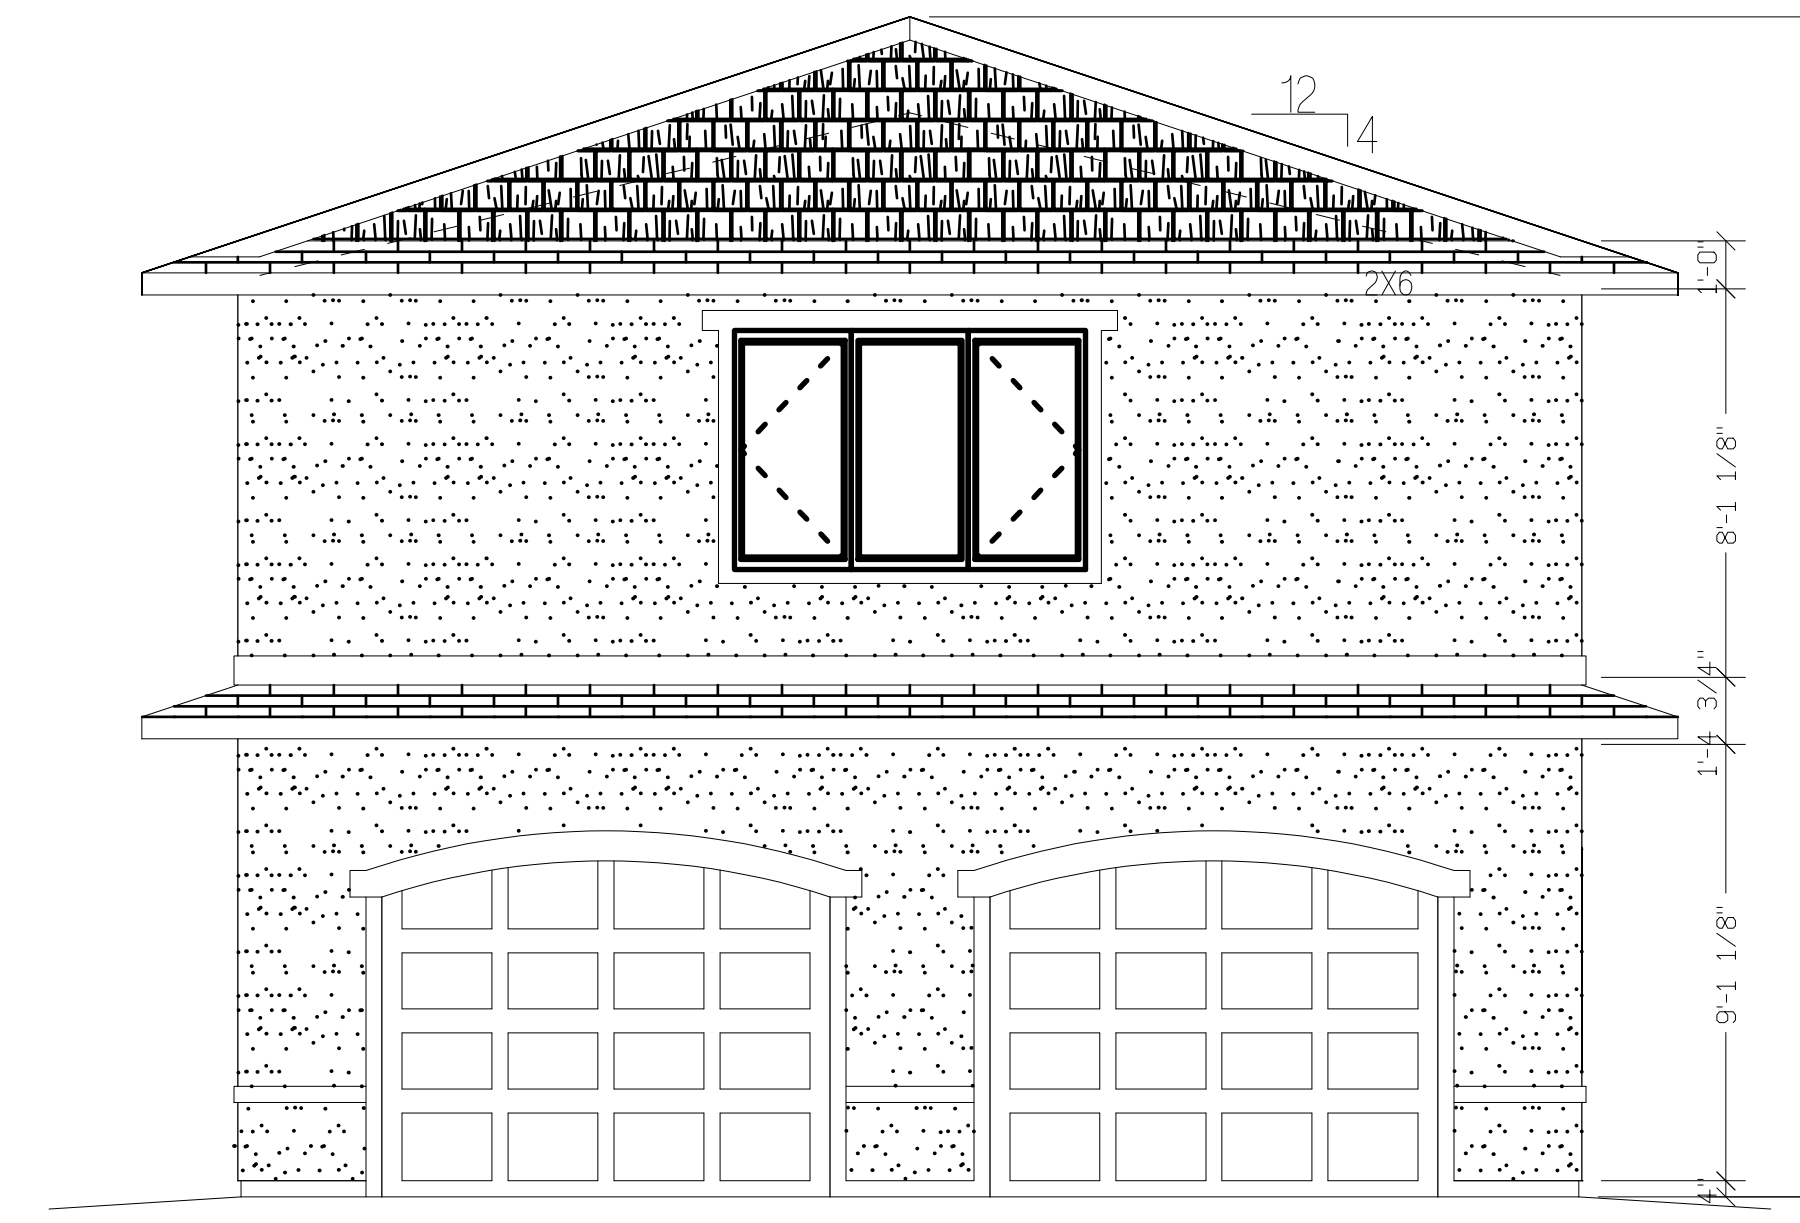

FRONT ELEVATION

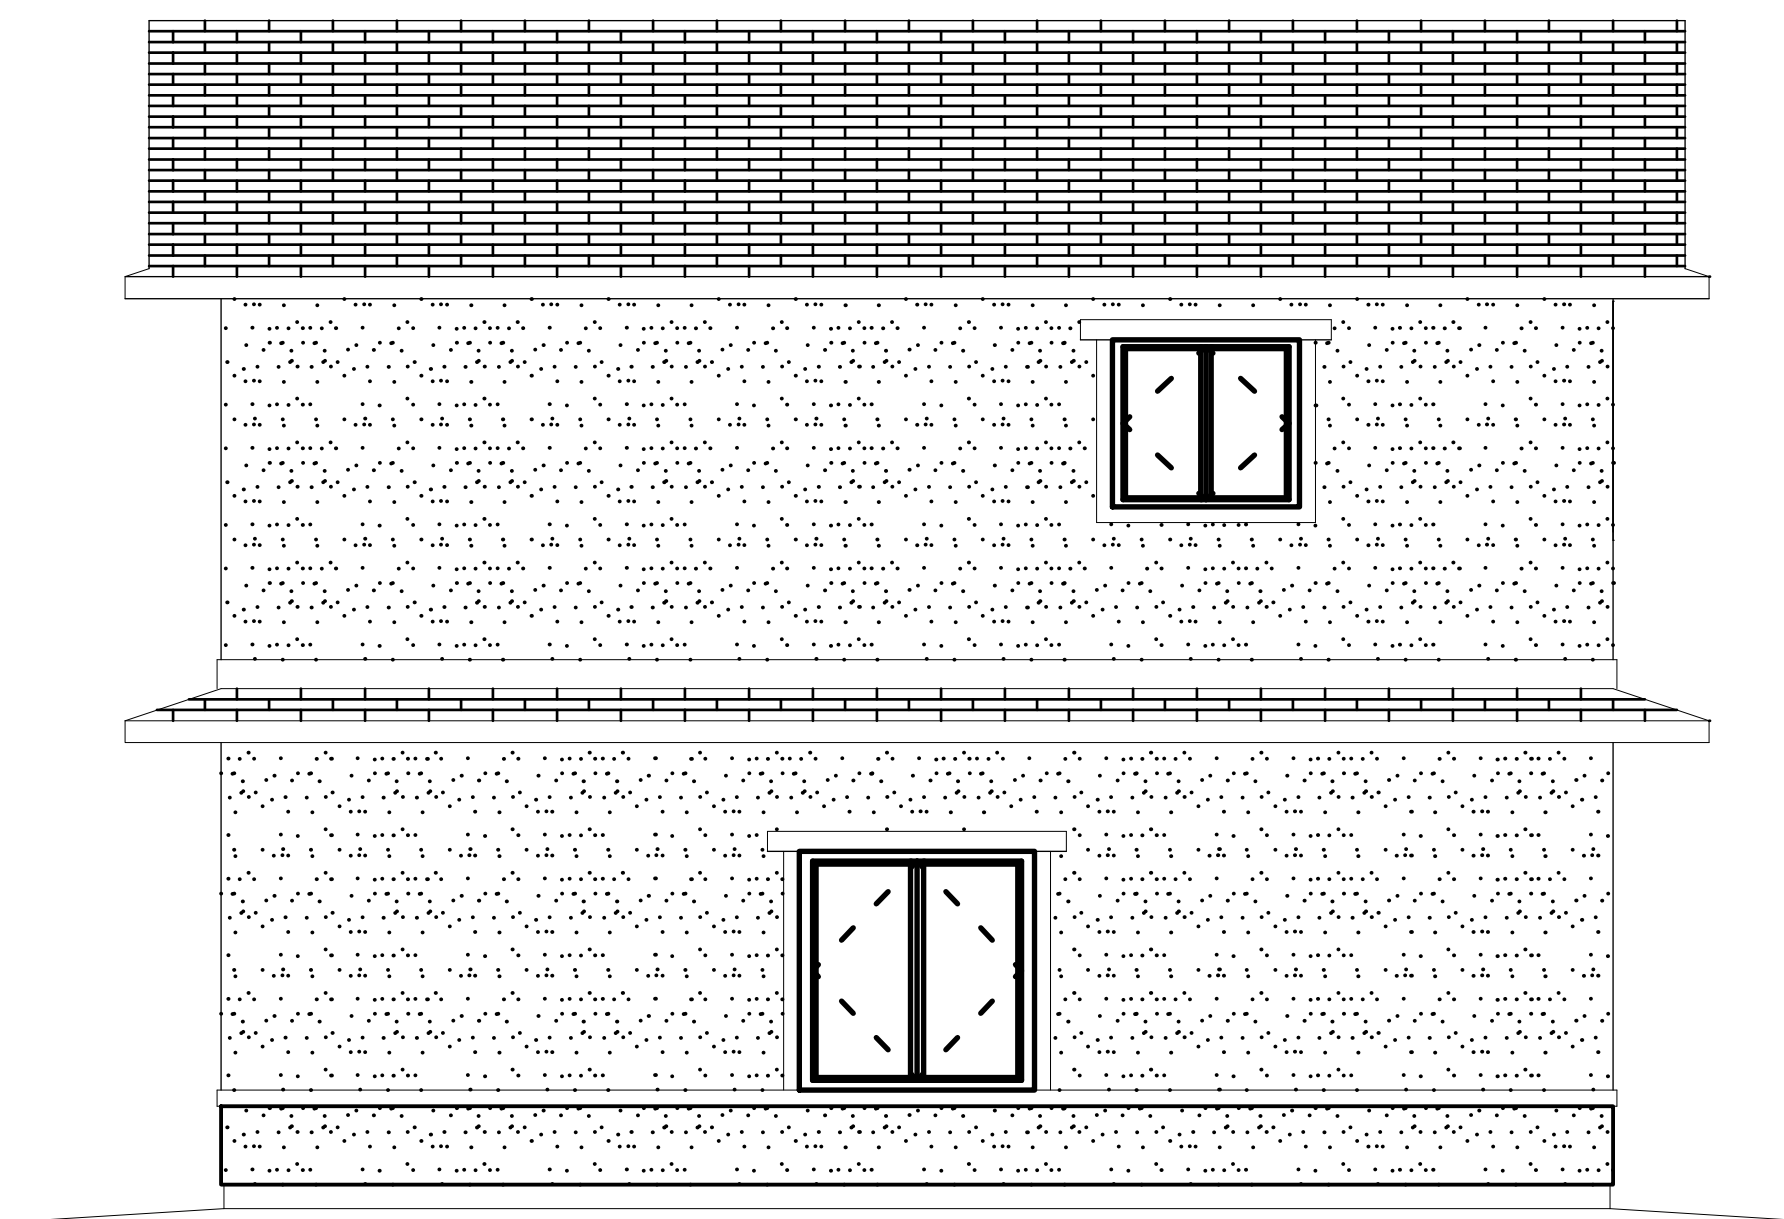

LEFT SIDE ELEVATION

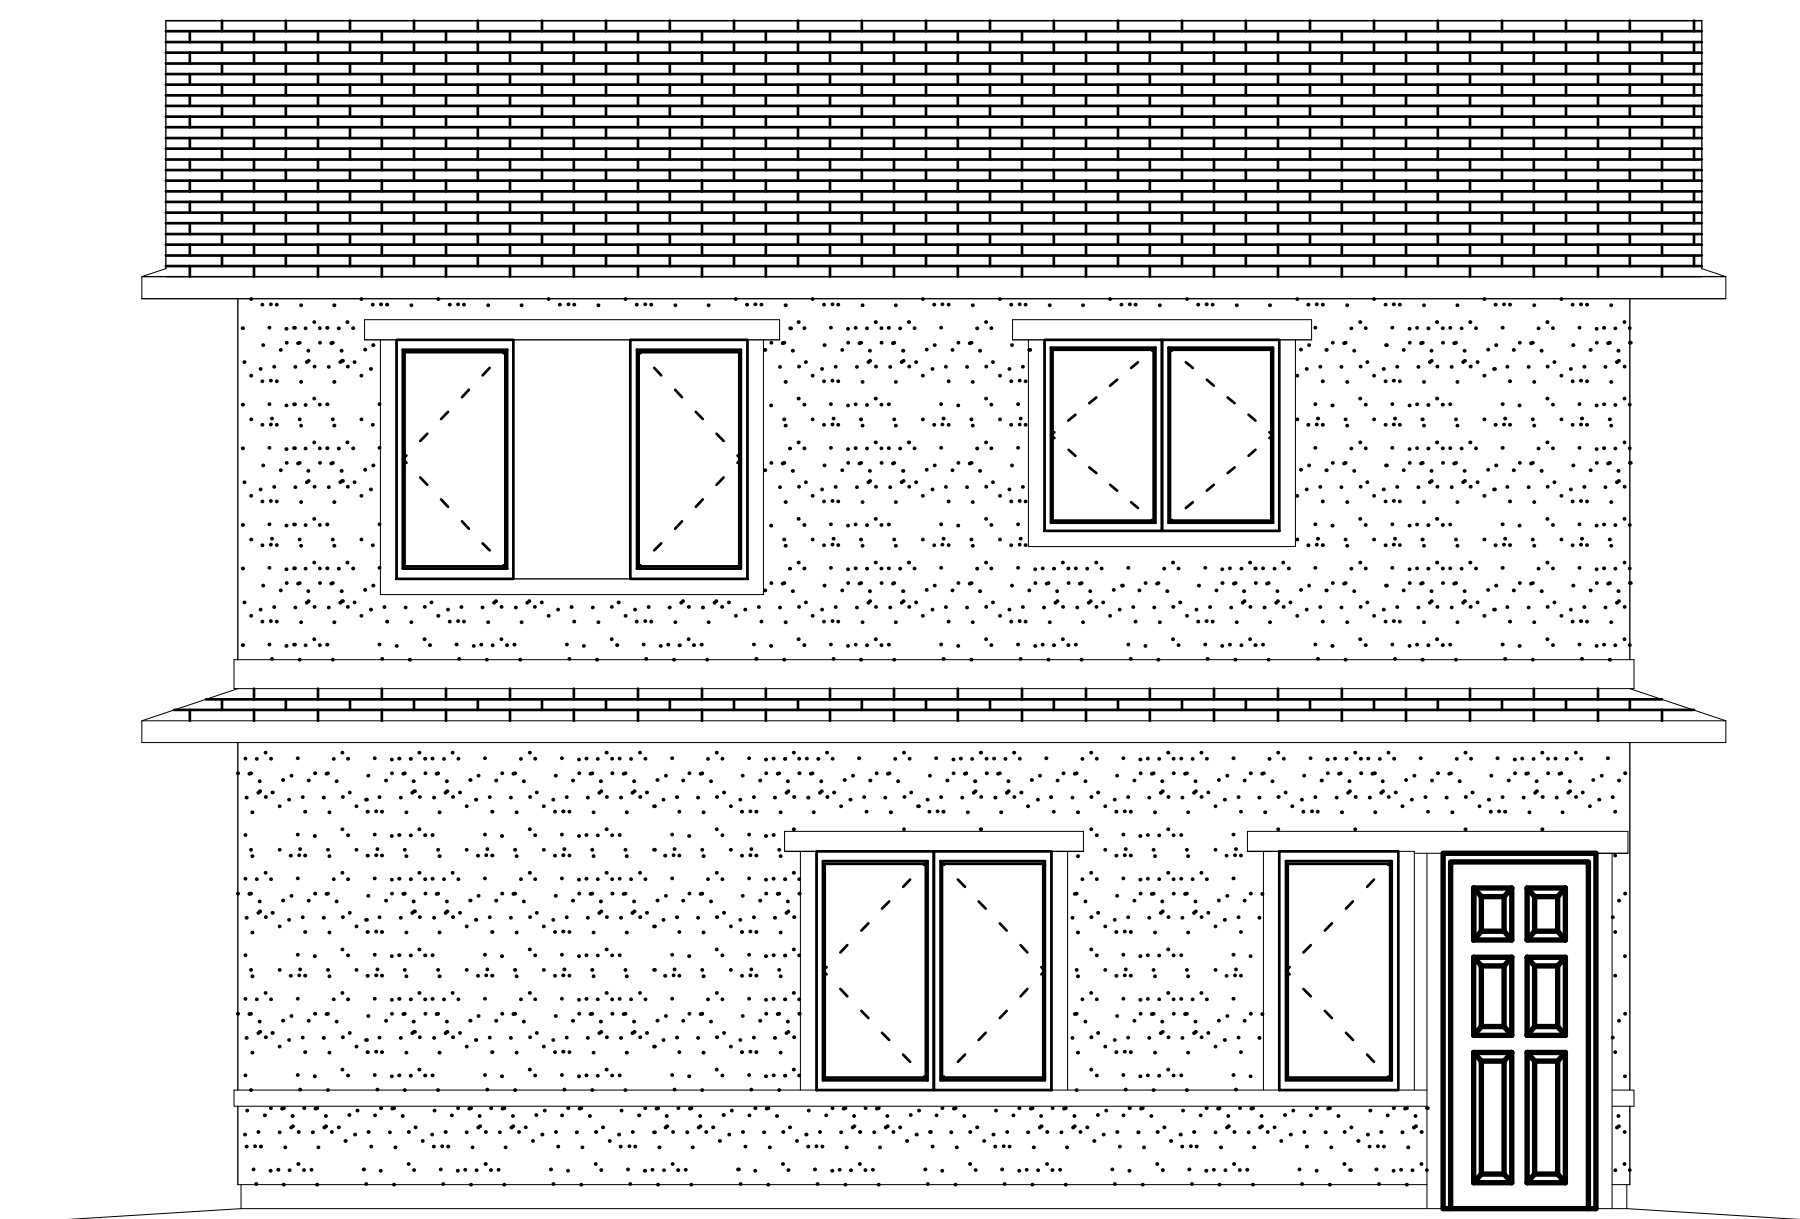

RIGHT SIDE ELEVATION




TWESME RESIDENCE  
 5106 SPRING COURT  
 MADISON, WI 53705

REVISIONS

02/20/2023
06/27/2023

SHEET

2

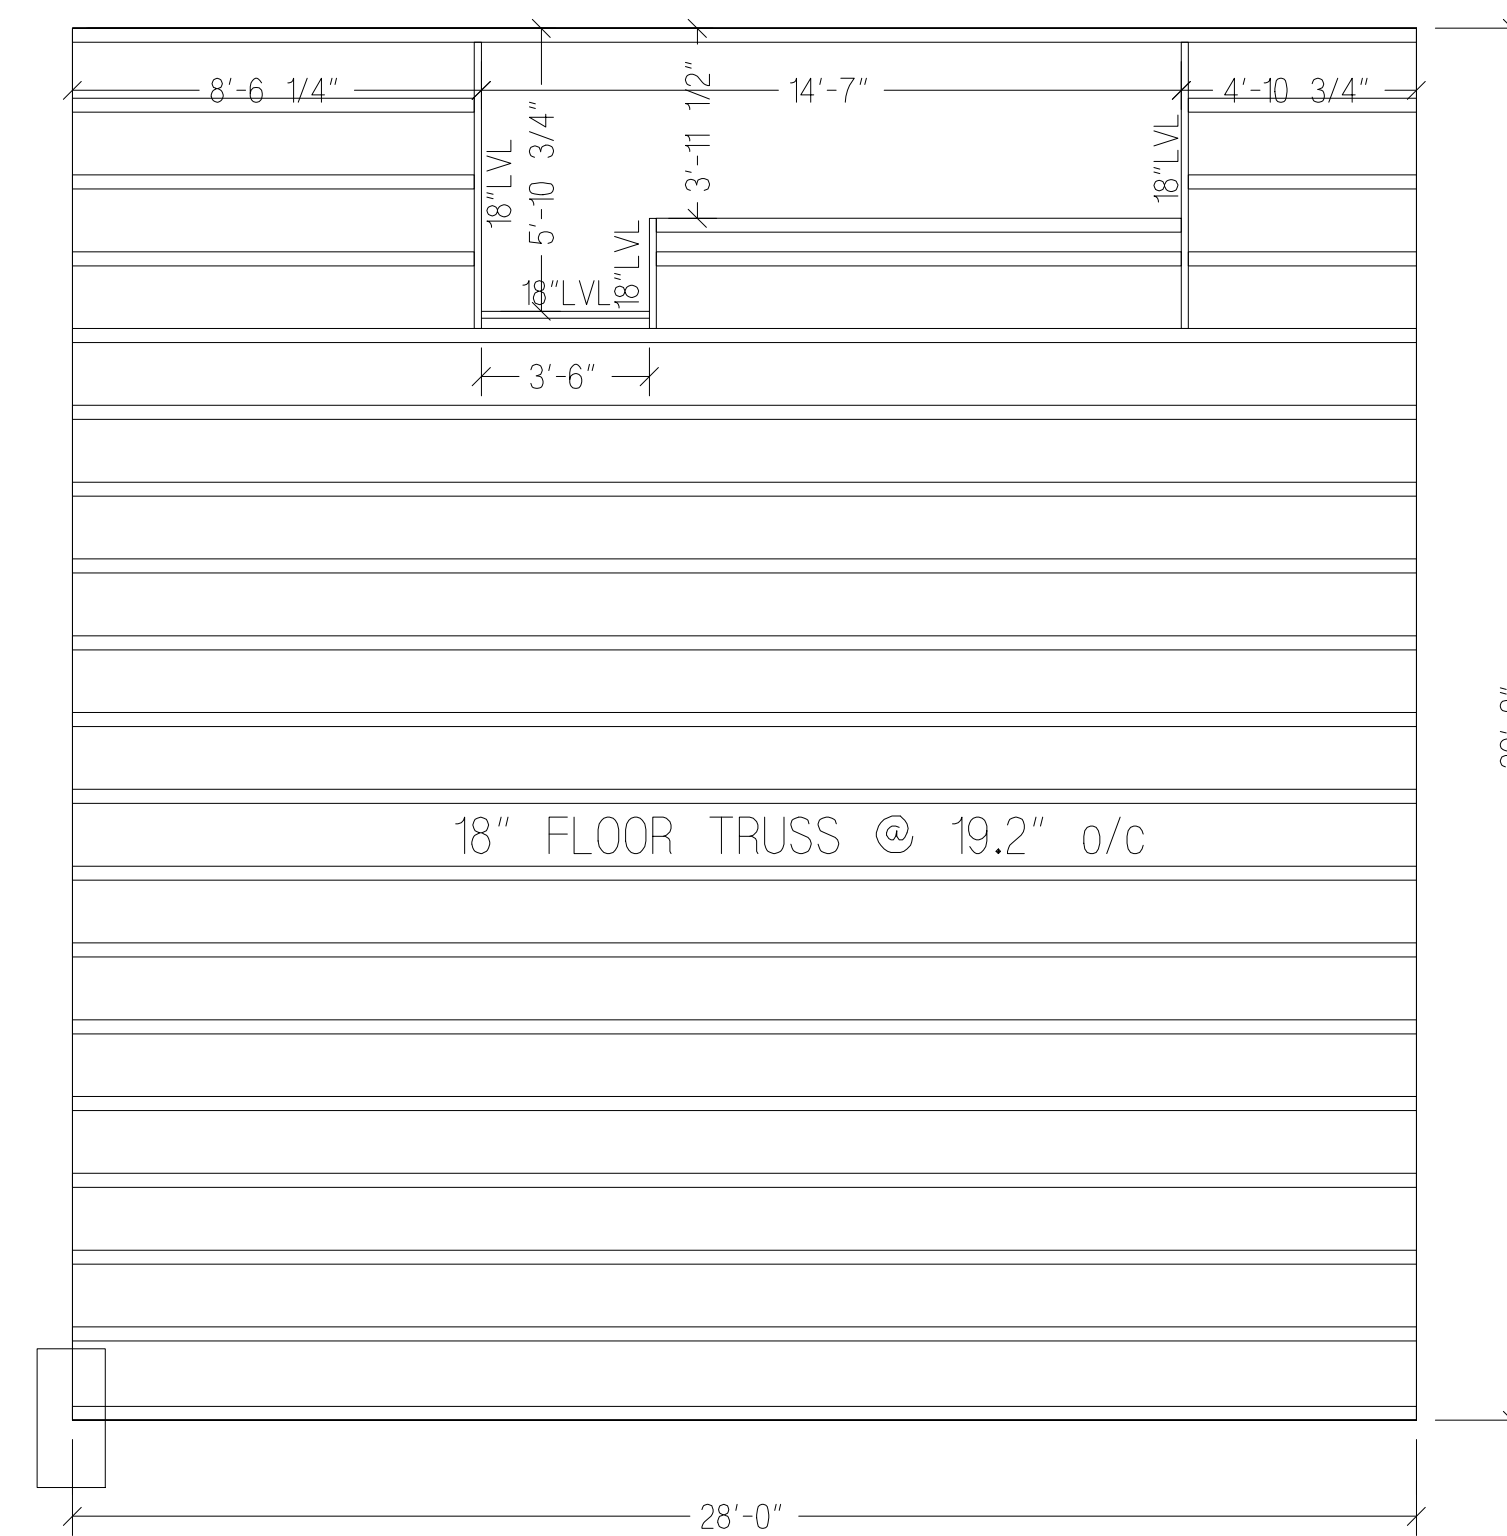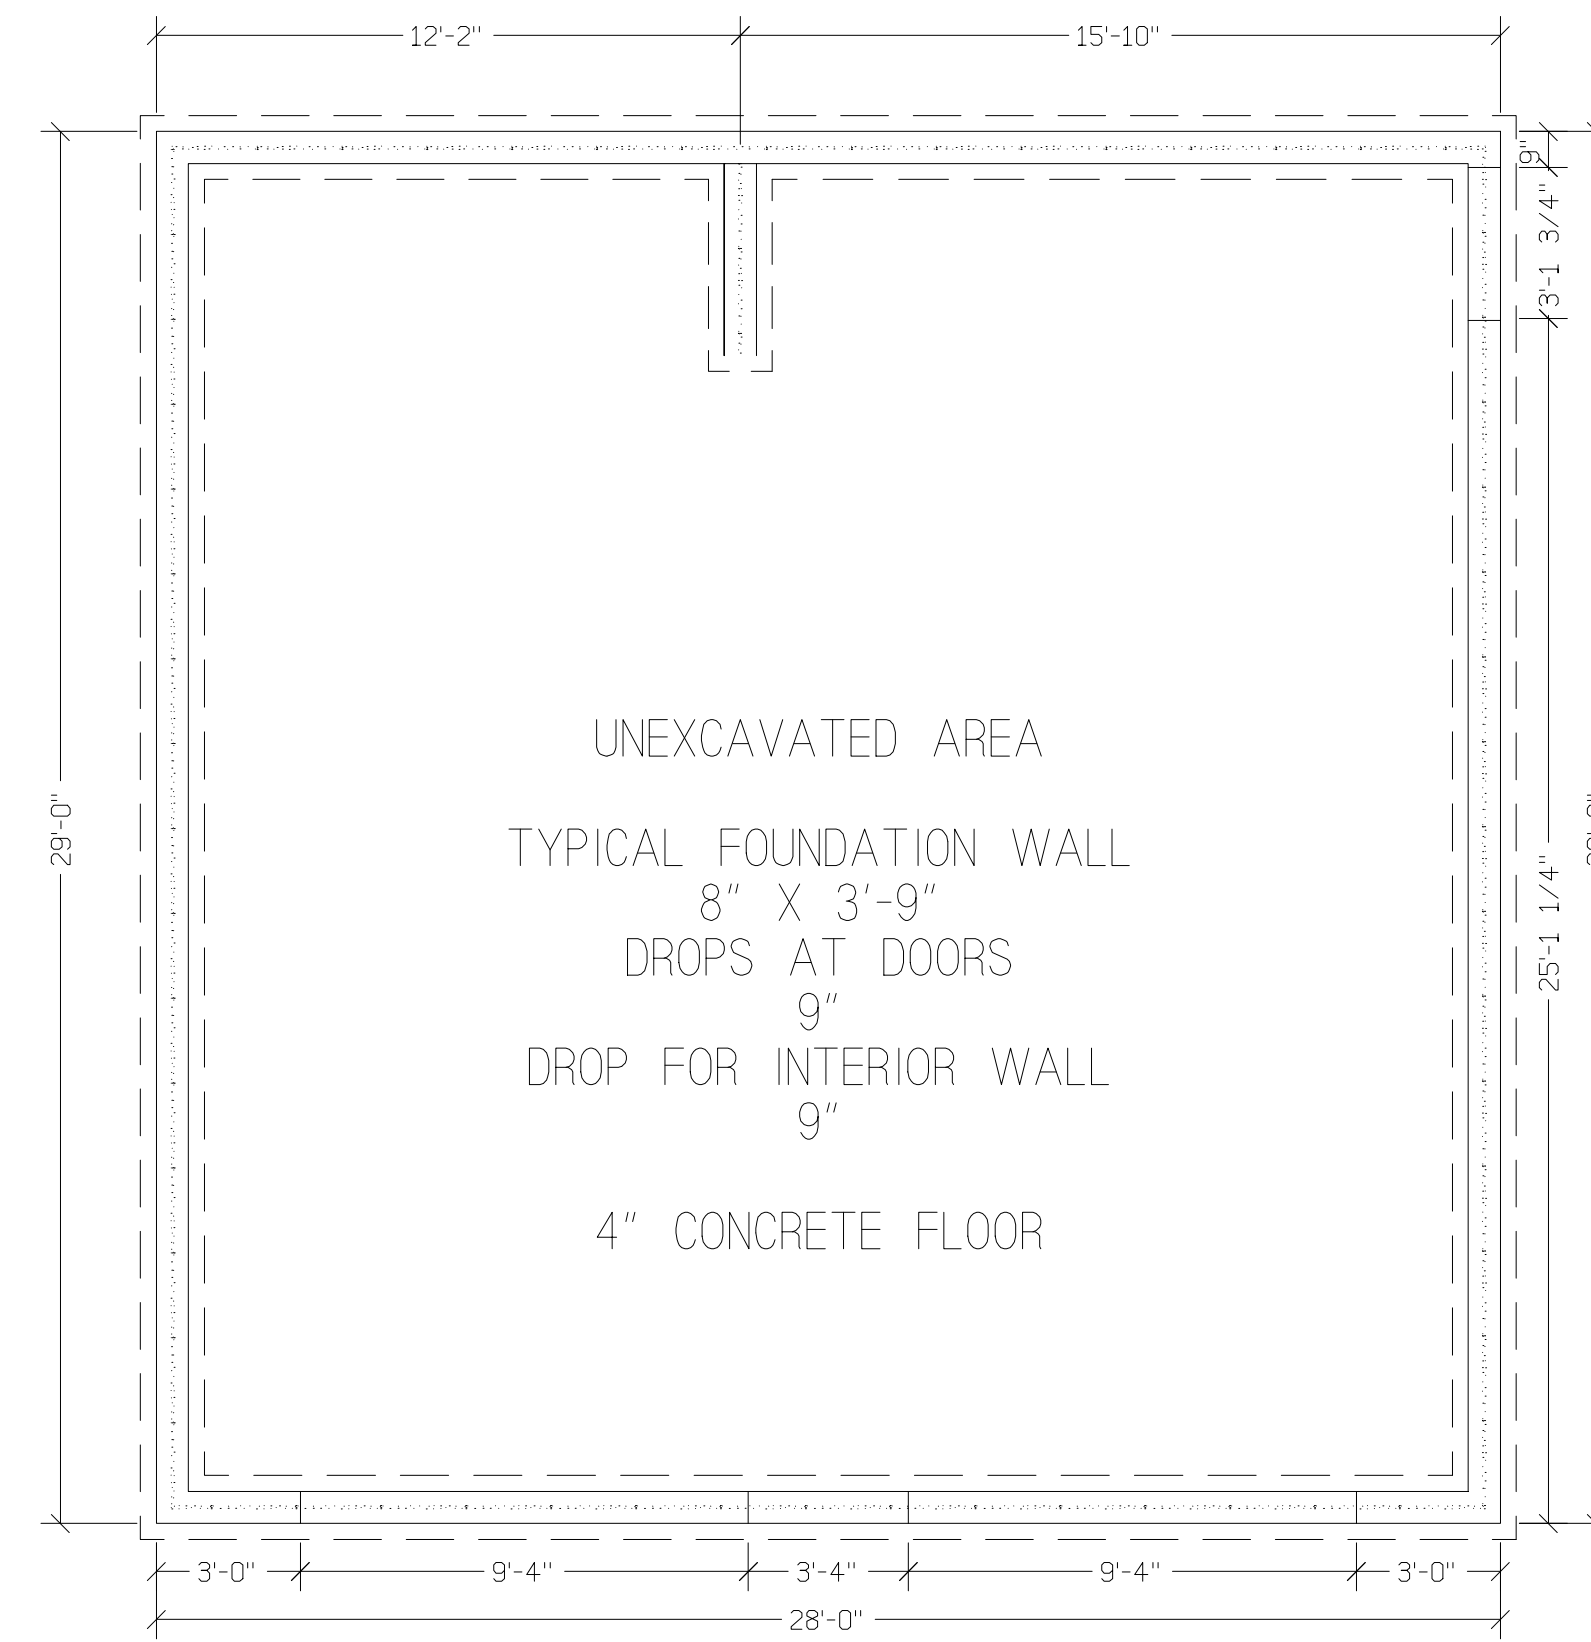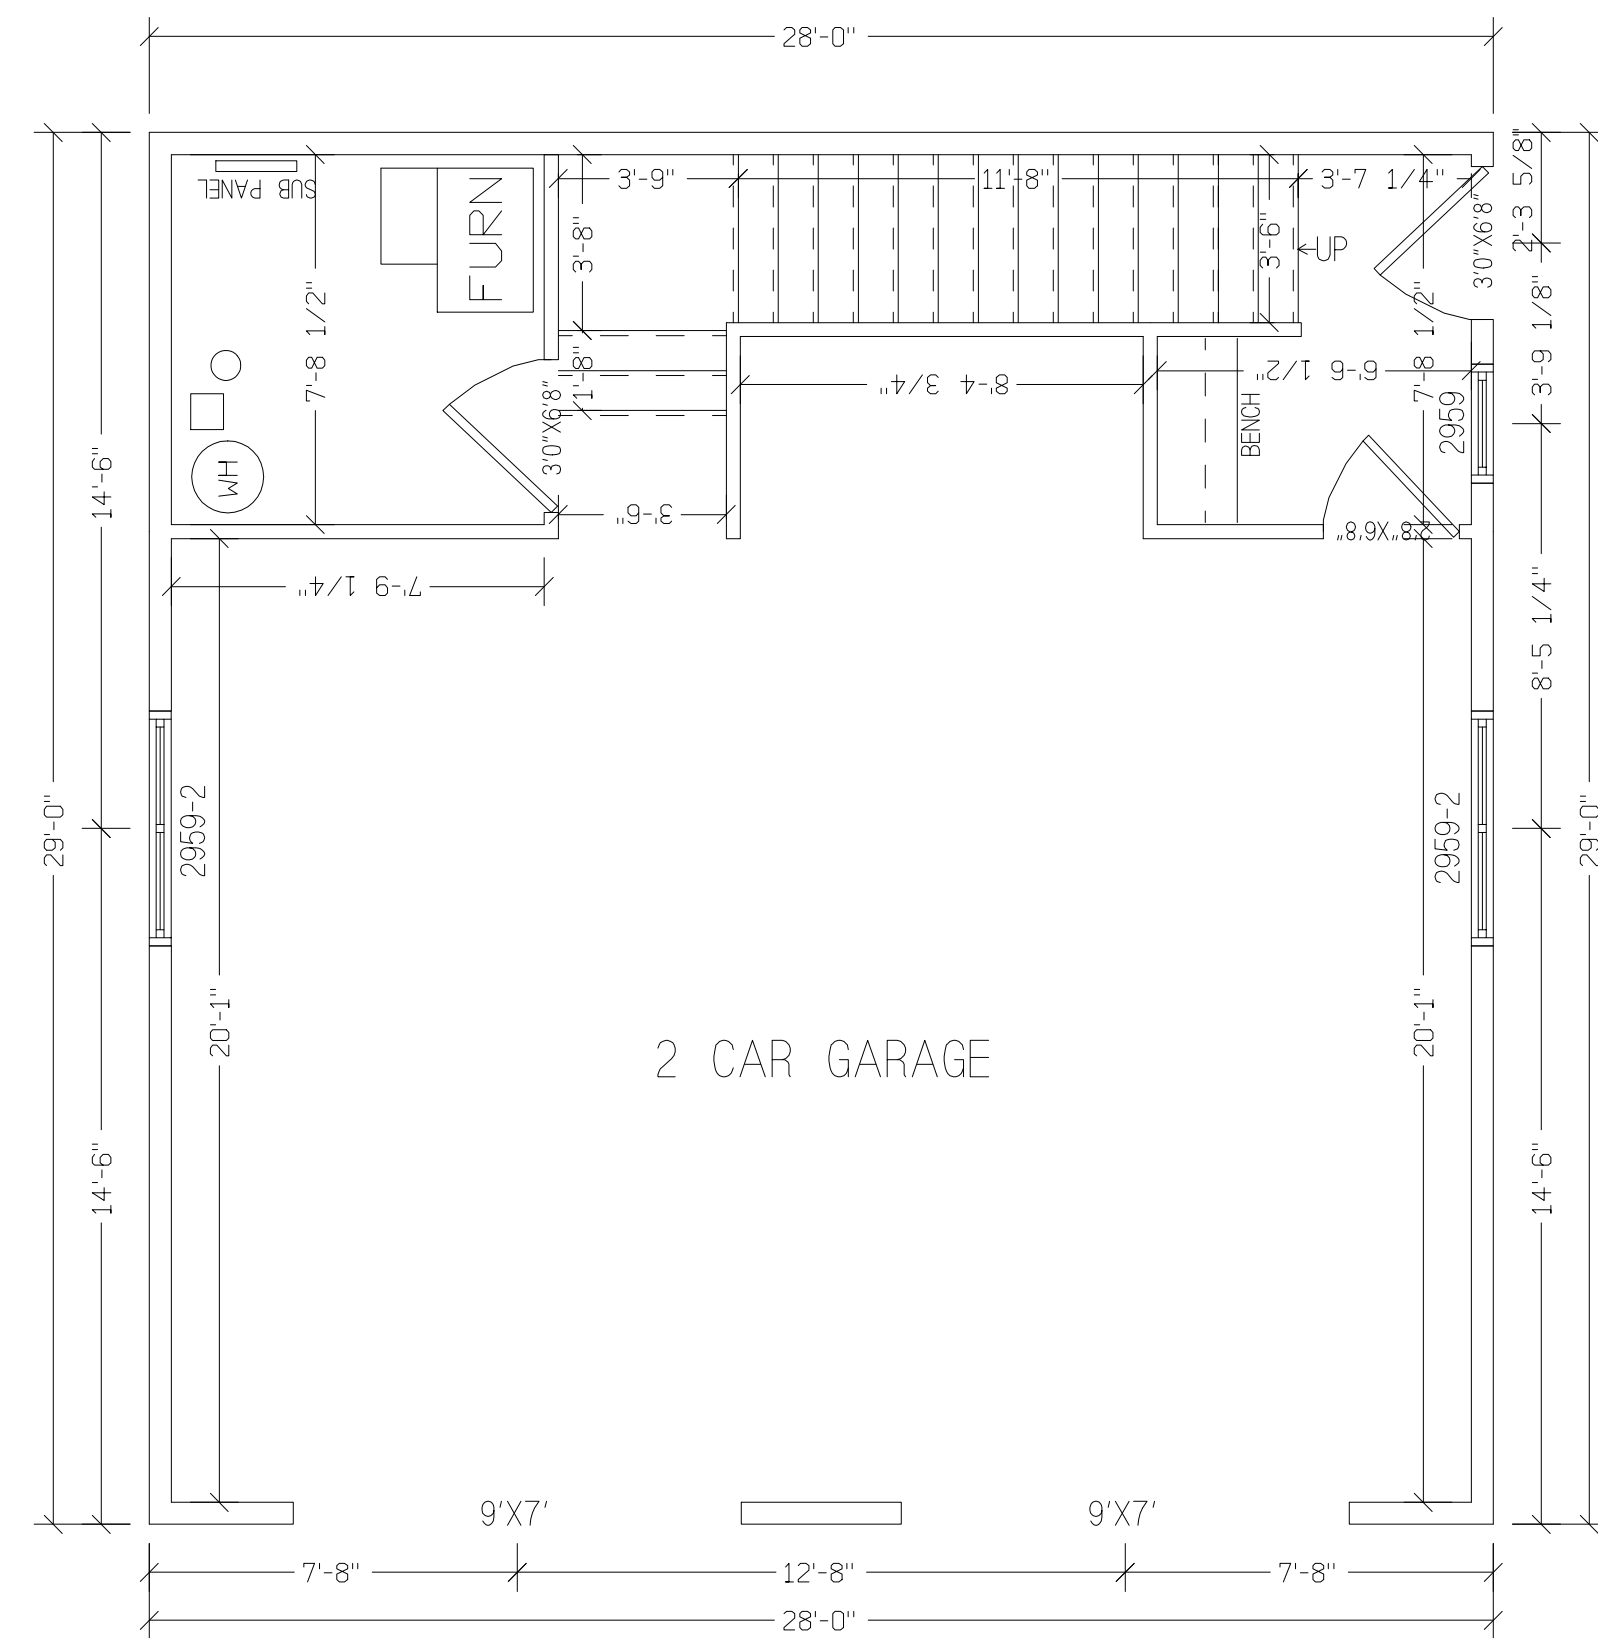


TWESMB RESIDENCE  
5106 SPRING COURT  
MADISON, WI 53705


REVISIONS

02/20/2023	
06/27/2023	

SHEET  
3

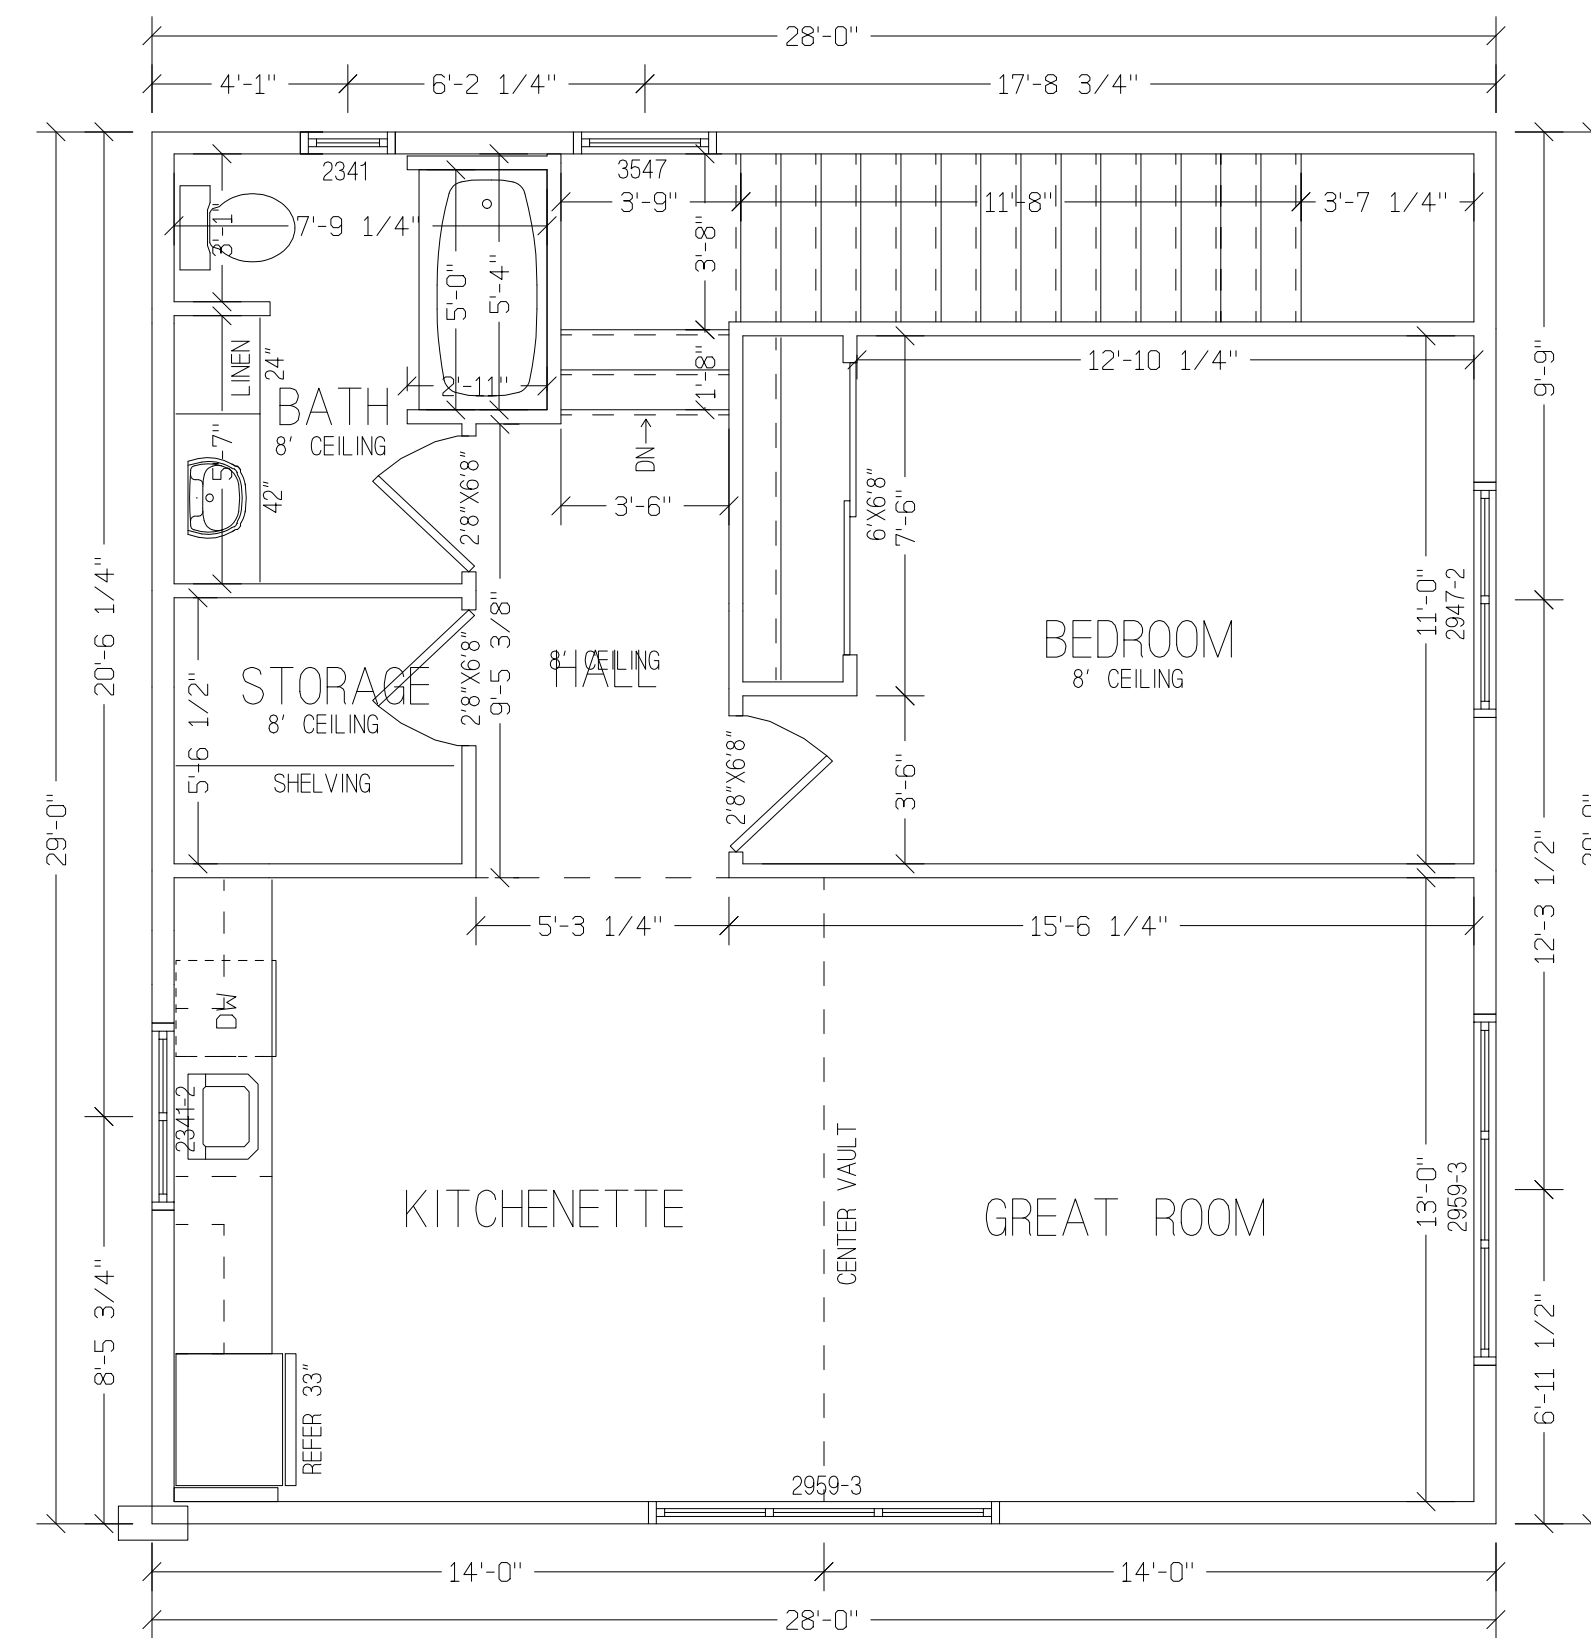

2ND FLOOR PLAN  
896 sq.ft. FINISHED AREA  
SCALE 1/4"=1'-0"

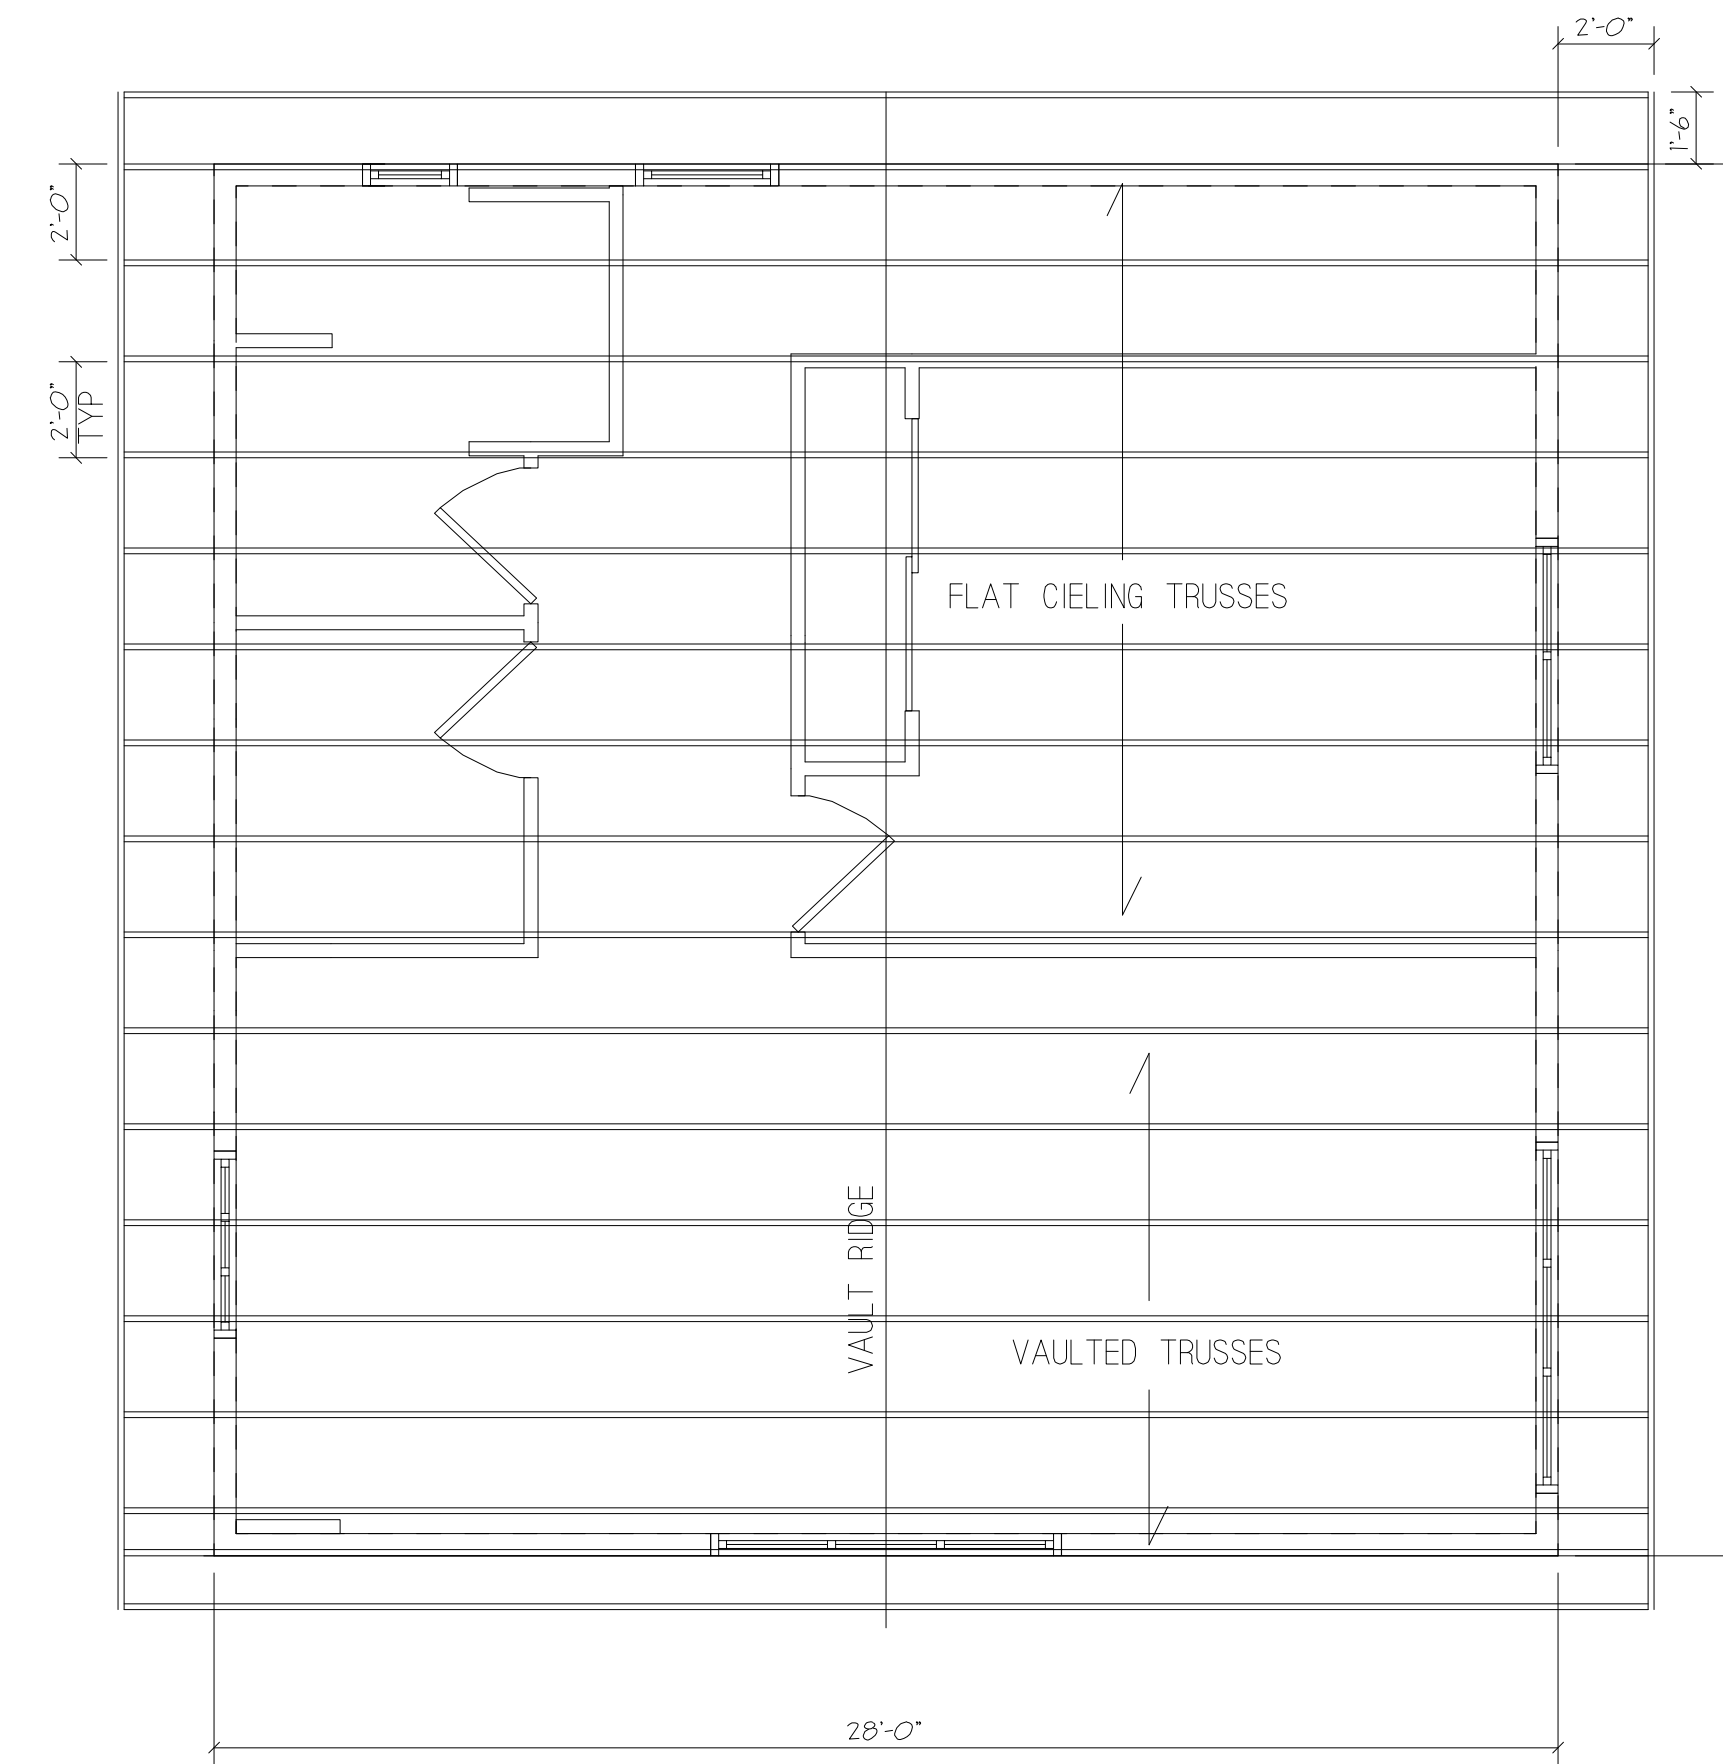

2ND ROOF PLAN

TWESMB RESIDENCE  
5106 SPRING COURT  
MADISON, WI 53705

REVISIONS

02/20/2023
06/27/2023

SHEET

4