


LOCATIONS NORTH₂ELEVATION ~ NOT TO SCALE

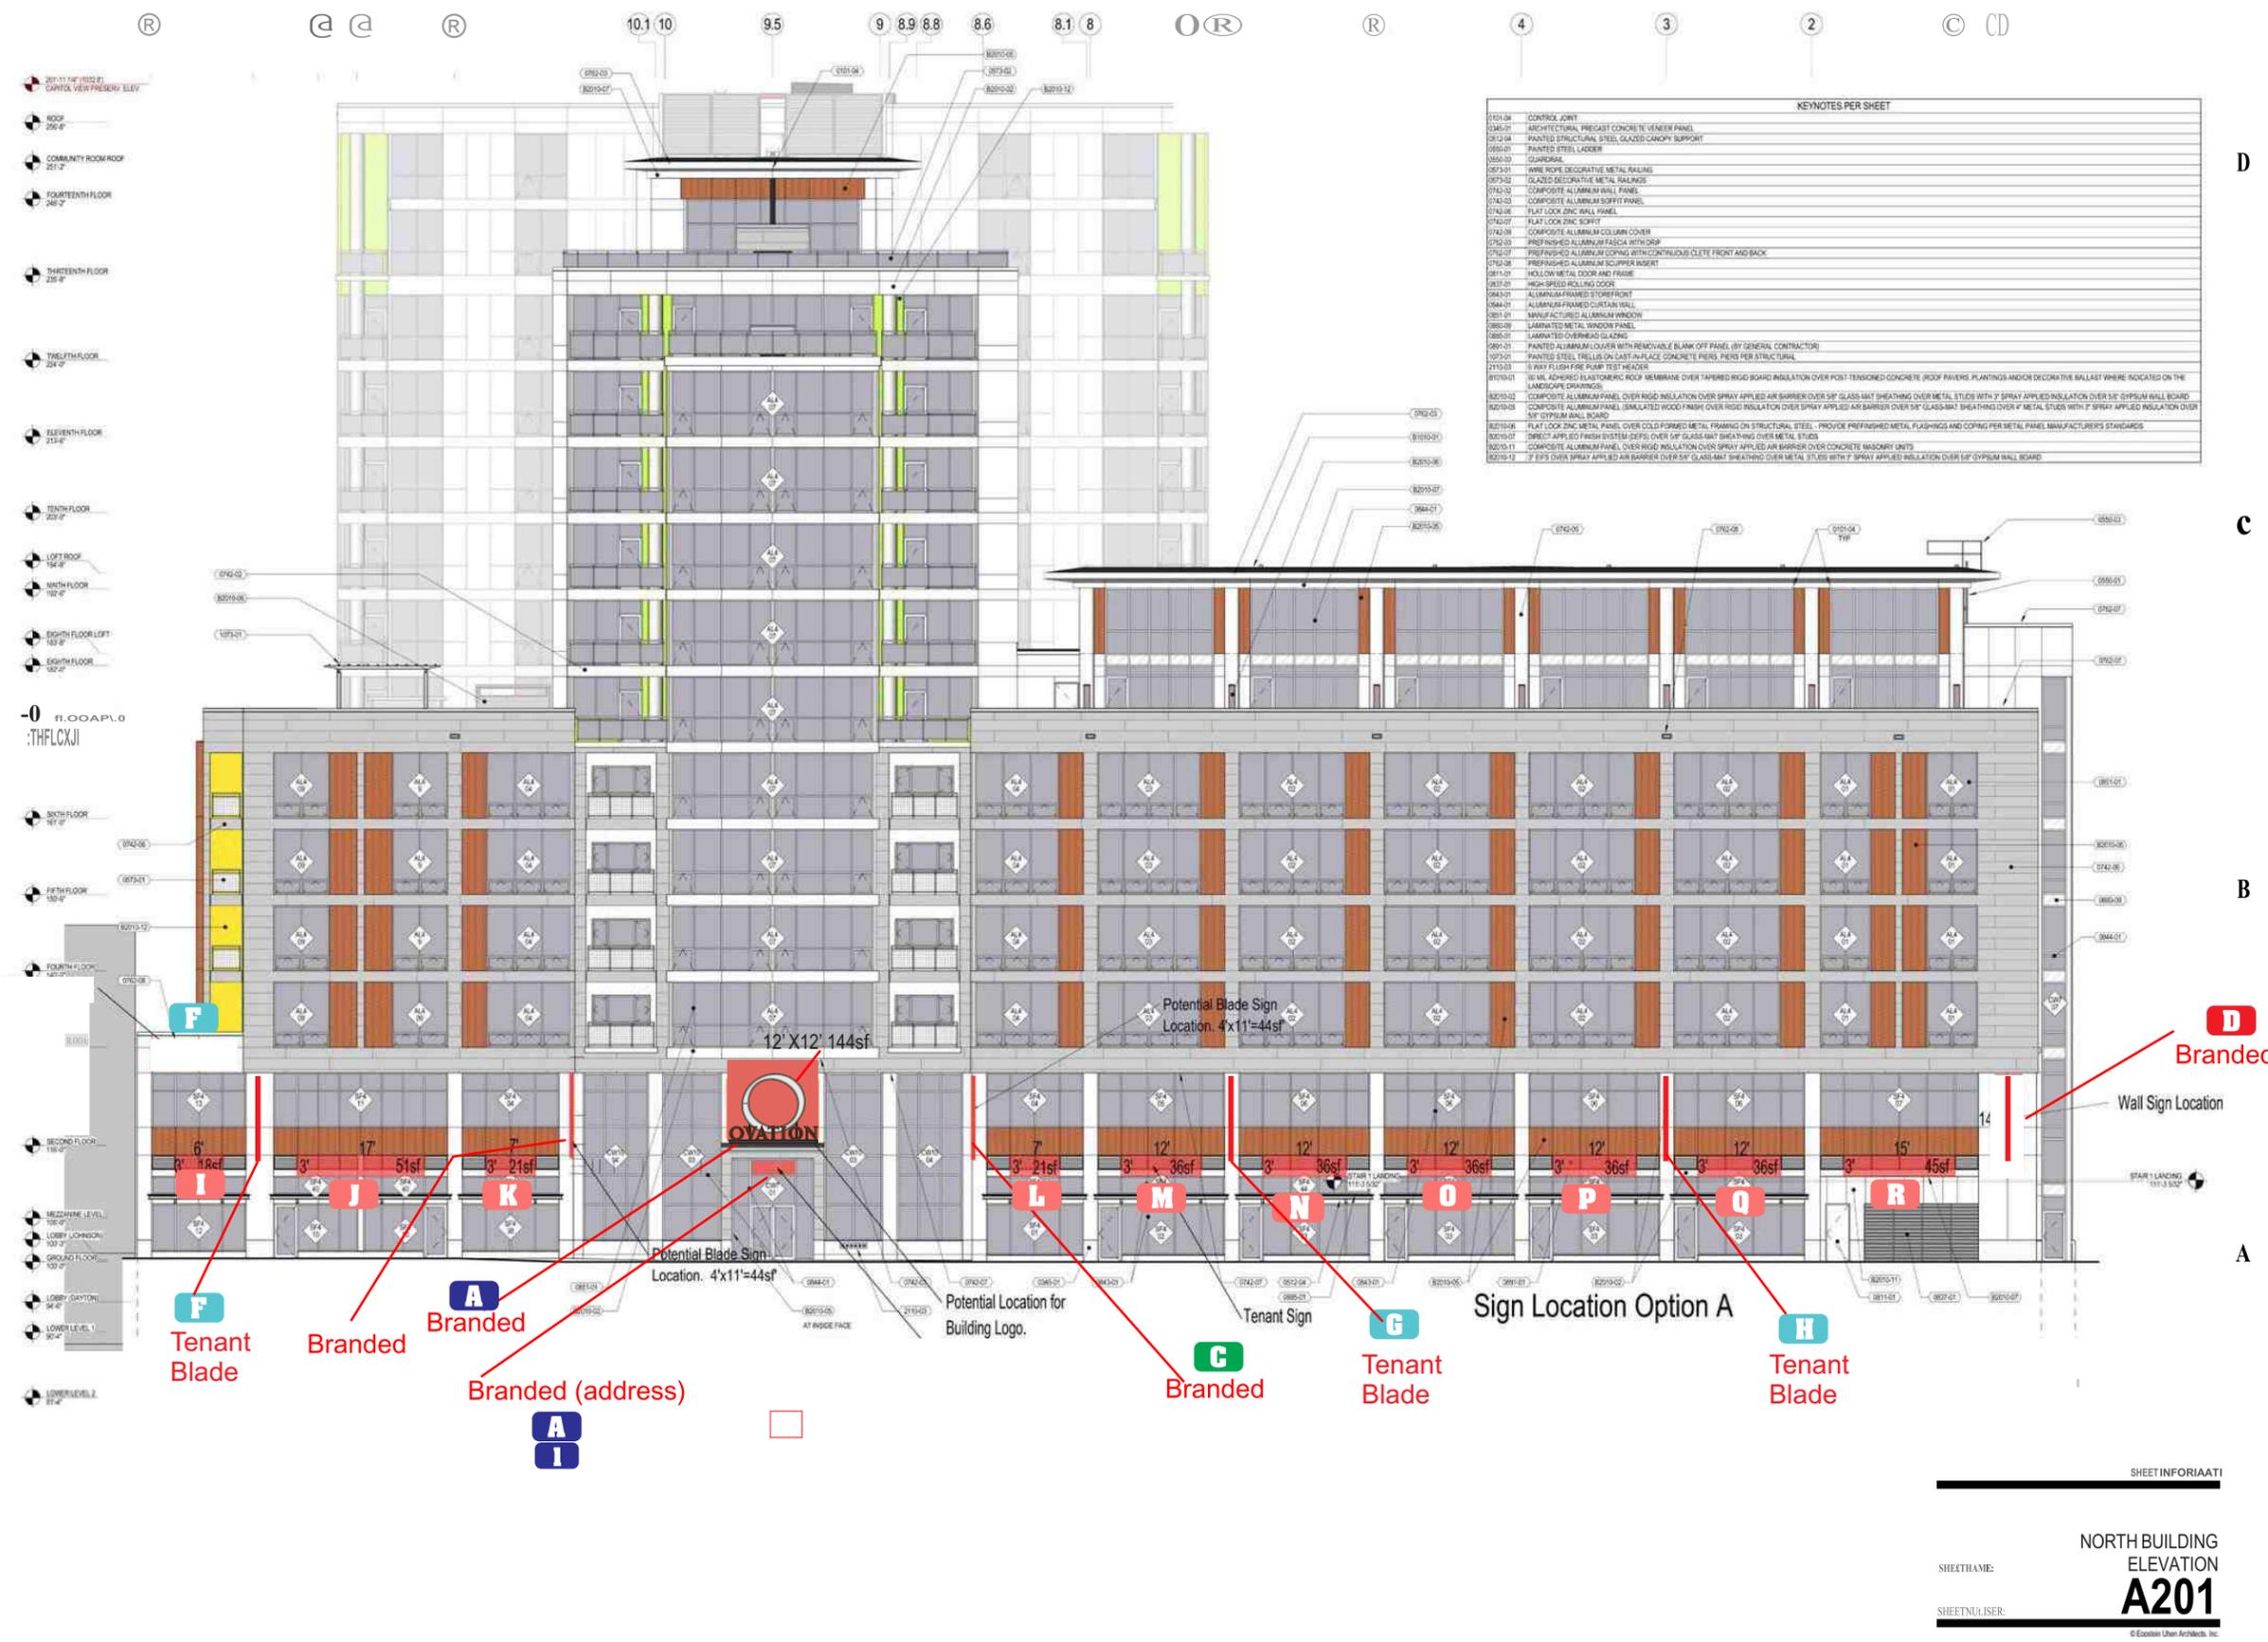

JONES SIGN
 1711 Scheuring Road De Pere, WI 54115
 Tel: 920-983-6700 Fax: 920-983-9145
 www.jonesign.com

PROJECT

Ovation 309

309 Johnson
Madison, WI

CUSTOMER APPROVAL

Authorized Signature

X _____

Date: ___/___/___

REVISIONS

1	
2	
3	
4	6/30/14
5	
6	
7	

REPRESENTATIVE

Kevin Morris

DRAWN BY

Jim Pogo

DATE

3/27/14

SCALE

As Noted

SHEET

5 of 6

DRAWING #

201318

DRAWING FOR DESIGN INTENT ONLY. NOT FOR PRODUCTION.

This is an original, unpublished drawing by Jones Sign Co., Inc. It is for your personal use, in conjunction with a project being planned for you by Jones Sign Co. It is not to be shown to anyone outside of your organization nor is it to be used, reproduced, copied or exhibited in any fashion. Use of this design or the salient elements of this design in any sign done by any other company, without the express written permission of Jones Sign, is forbidden by law and carries a civil forfeiture of up to 25% of the purchase price of the sign. JONES SIGN will endeavor to closely match colors, including PMS, where specified. We cannot guarantee exact matches due to varying compatibility of surface materials and paints used. All sizes and dimensions are illustrated for client's conception of project and are not to be understood as being exact size or exact scale.

LOCATIONS SOUTH ELEVATION ~ NOT TO SCALE



PROJECT
Ovation 309
 309 Johnson
 Madison, WI

CUSTOMER APPROVAL
 Authorized Signature
 X _____
 Date: ___/___/___

REVISIONS

NO.	DATE	DESCRIPTION
1		
2		
3		
4	6/30/14	
5		
6		
7		

REPRESENTATIVE
 Kevin Morris

DRAWN BY
 Jim Pogo

DATE
 3/27/14

SCALE
 As Noted

SHEET
 5 of 6


DRAWING #
 201318

KEYNOTES PER SHEET

0301-04	CONTROL JOINT
0303-01	CAST-IN-PLACE CONCRETE COLUMN
0304-01	ARCHITECTURAL PRECAST CONCRETE VENEER PANEL
0305-01	CONCRETE MASONRY UNITS
0500-01	PAINTED STEEL LADDER
0500-03	GUARDRAIL
0503-02	GLAZED DECORATIVE METAL BALUNDS
0504-02	COMPOSITE ALUMINUM WALL PANEL
0742-03	COMPOSITE ALUMINUM SOFFIT PANEL
0742-07	FLAT LOCK ZINC SCOFFIT
0762-03	REFINISHED ALUMINUM FASCIA WITH DRIP
0762-08	PREFINISHED ALUMINUM SCUPPER INSERT
0811-01	HOLLOW METAL DOOR AND FRAME
0836-01	SECTIONAL OVERHEAD DOOR - ALUMINUM FRAME WITH GLASS PANEL
0837-01	HIGH-SPEED ROLLING DOOR
0843-01	ALUMINUM FRAMED STATIONFRONT
0844-01	ALUMINUM FRAMED CURTAIN WALL
0851-01	MANUFACTURED ALUMINUM WINDOW
0880-09	LAMINATED METAL WINDOW PANEL
0891-02	PAINTED ALUMINUM LOUVER BY MECHANICAL CONTRACTOR
2110-01	4 WAY FLUSH FIRE DEPARTMENT CONNECTION EQUIPMENT
2110-03	6 WAY FLUSH FIRE PUMP TEST HEADER
B0101-01	90 MIL ADHERED ELASTOMERIC ROOF MEMBRANE OVER TAPERED RIGID BOARD INSULATION OVER POST-TENSIONED CONCRETE ROOF PAVERS, PLANTINGS AND/OR INSULATION OVER 8" GYPSUM WALL BOARD
B0201-02	COMPOSITE ALUMINUM PANEL OVER RIGID INSULATION OVER SPRAY APPLIED AIR BARRIER OVER 5/8" GLASS-MAT SHEATHING OVER METAL STUDS WITH 3" SPRAY APPLIED INSULATION OVER 8" GYPSUM WALL BOARD
B0201-03	FLAT LOCK ZINC METAL PANEL (COLOR TO BE QUARTZ - UNLESS NOTED OTHERWISE) OVER RIGID INSULATION OVER SPRAY APPLIED AIR BARRIER OVER 5/8" GLASS-MAT SHEATHING OVER METAL STUDS WITH 3" SPRAY APPLIED INSULATION OVER 8" GYPSUM WALL BOARD
B0201-05	COMPOSITE ALUMINUM PANEL (MILLFINISHED WOOD FINISH OVER RIGID INSULATION OVER SPRAY APPLIED AIR BARRIER OVER 5/8" GLASS-MAT SHEATHING OVER 4" METAL STUDS WITH 3" SPRAY APPLIED INSULATION OVER 8" GYPSUM WALL BOARD
B0201-07	DIRECT APPLIED FINISH SYSTEM (DEFS) OVER 5/8" GLASS-MAT SHEATHING OVER METAL STUDS
B0201-09	FLAT LOCK ZINC METAL PANEL OVER RIGID INSULATION OVER SPRAY APPLIED AIR BARRIER OVER CONCRETE MASONRY UNITS
B0201-11	COMPOSITE ALUMINUM PANEL OVER RIGID INSULATION OVER SPRAY APPLIED AIR BARRIER OVER CONCRETE MASONRY UNITS
B0201-12	17 EFS OVER SPRAY APPLIED AIR BARRIER OVER 5/8" GLASS-MAT SHEATHING OVER METAL STUDS WITH 3" SPRAY APPLIED INSULATION OVER 8" GYPSUM WALL BOARD



eua
 milwaukee 333 East Chicago Street
 Milwaukee, Wisconsin 53202
 tel 414 271 5350 fax 414 271 7794
 madison 222 West Washington Ave, Suite 650
 Madison, Wisconsin 53703
 tel 608 442 5350 fax 608 442 6680
 eppstein uhen : architects

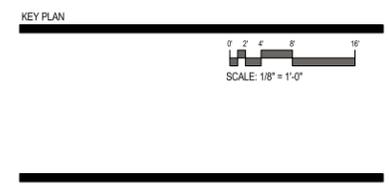

ISSUANCE AND REVISIONS

CONSTRUCTION DOCUMENTS

#	DATE	DESCRIPTION
1	3/19/2013	ISSUED FOR DIG REVIEW
2	4/22/2013	ISSUED FOR BIDDING
4	4/24/2013	ADDENDUM #2
6	9/20/2013	ISSUED FOR DIG FINAL REVIEW
7	8/13/2013	ISSUED FOR CONSTRUCTION / CB-1

PROJECT INFORMATION
 309 W. JOHNSON STREET
 MADISON, WI
 HUD#075-35461

HOVDE PROPERTIES
 PROJECT NUMBER: 11418
 PROJECT MANAGER: CG

SHEET INFORMATION
 SOUTH BUILDING
 ELEVATION
A203
 SHEET NAME:
 SHEET NUMBER:

DRAWING FOR DESIGN INTENT ONLY. NOT FOR PRODUCTION.

This is an original, unpublished drawing by Jones Sign Co., Inc. It is for your personal use, in conjunction with a project being planned for you by Jones Sign Co. It is not to be shown to anyone outside of your organization nor is it to be used, reproduced, copied or exhibited in any fashion. Use of this design or the salient elements of this design in any sign done by any other company, without the express written permission of Jones Sign, is forbidden by law and carries a civil forfeiture of up to 25% of the purchase price of the sign. JONES SIGN will endeavor to closely match colors, including PMS, where specified. We cannot guarantee exact matches due to varying compatibility of surface materials and paints used. All sizes and dimensions are illustrated for client's conception of project and are not to be understood as being exact size or exact scale.