


Contract 8222 Change Order 2



FIELD LIMIT

 

1 FLOOR PLAN - HOSPITALITY LEVEL
1/8"=1'-0"

Phase 3 Improvements
BREESE STEVENS FIELD
917 East Mifflin Street
Madison, WI 53703

Proj. No.: 1617.03


Scale:

Drawn By: pr

Date: 01/16/2019


Rev. Date:

UPPER LEVEL
FLOOR PLAN

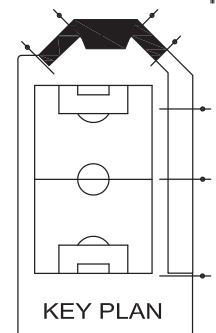

KEY PLAN

A2.2

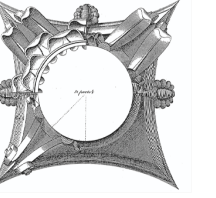


Phase 3 Improvements
BREESE STEVENS FIELD
917 East Mifflin Street
Madison, WI 53703


Proj. No.:	1617.03
Scale:	
Drawn By:	pr
Date:	01/16/2019
Rev. Date:	

UPPER LEVEL
DETAIL PLAN


A2.3

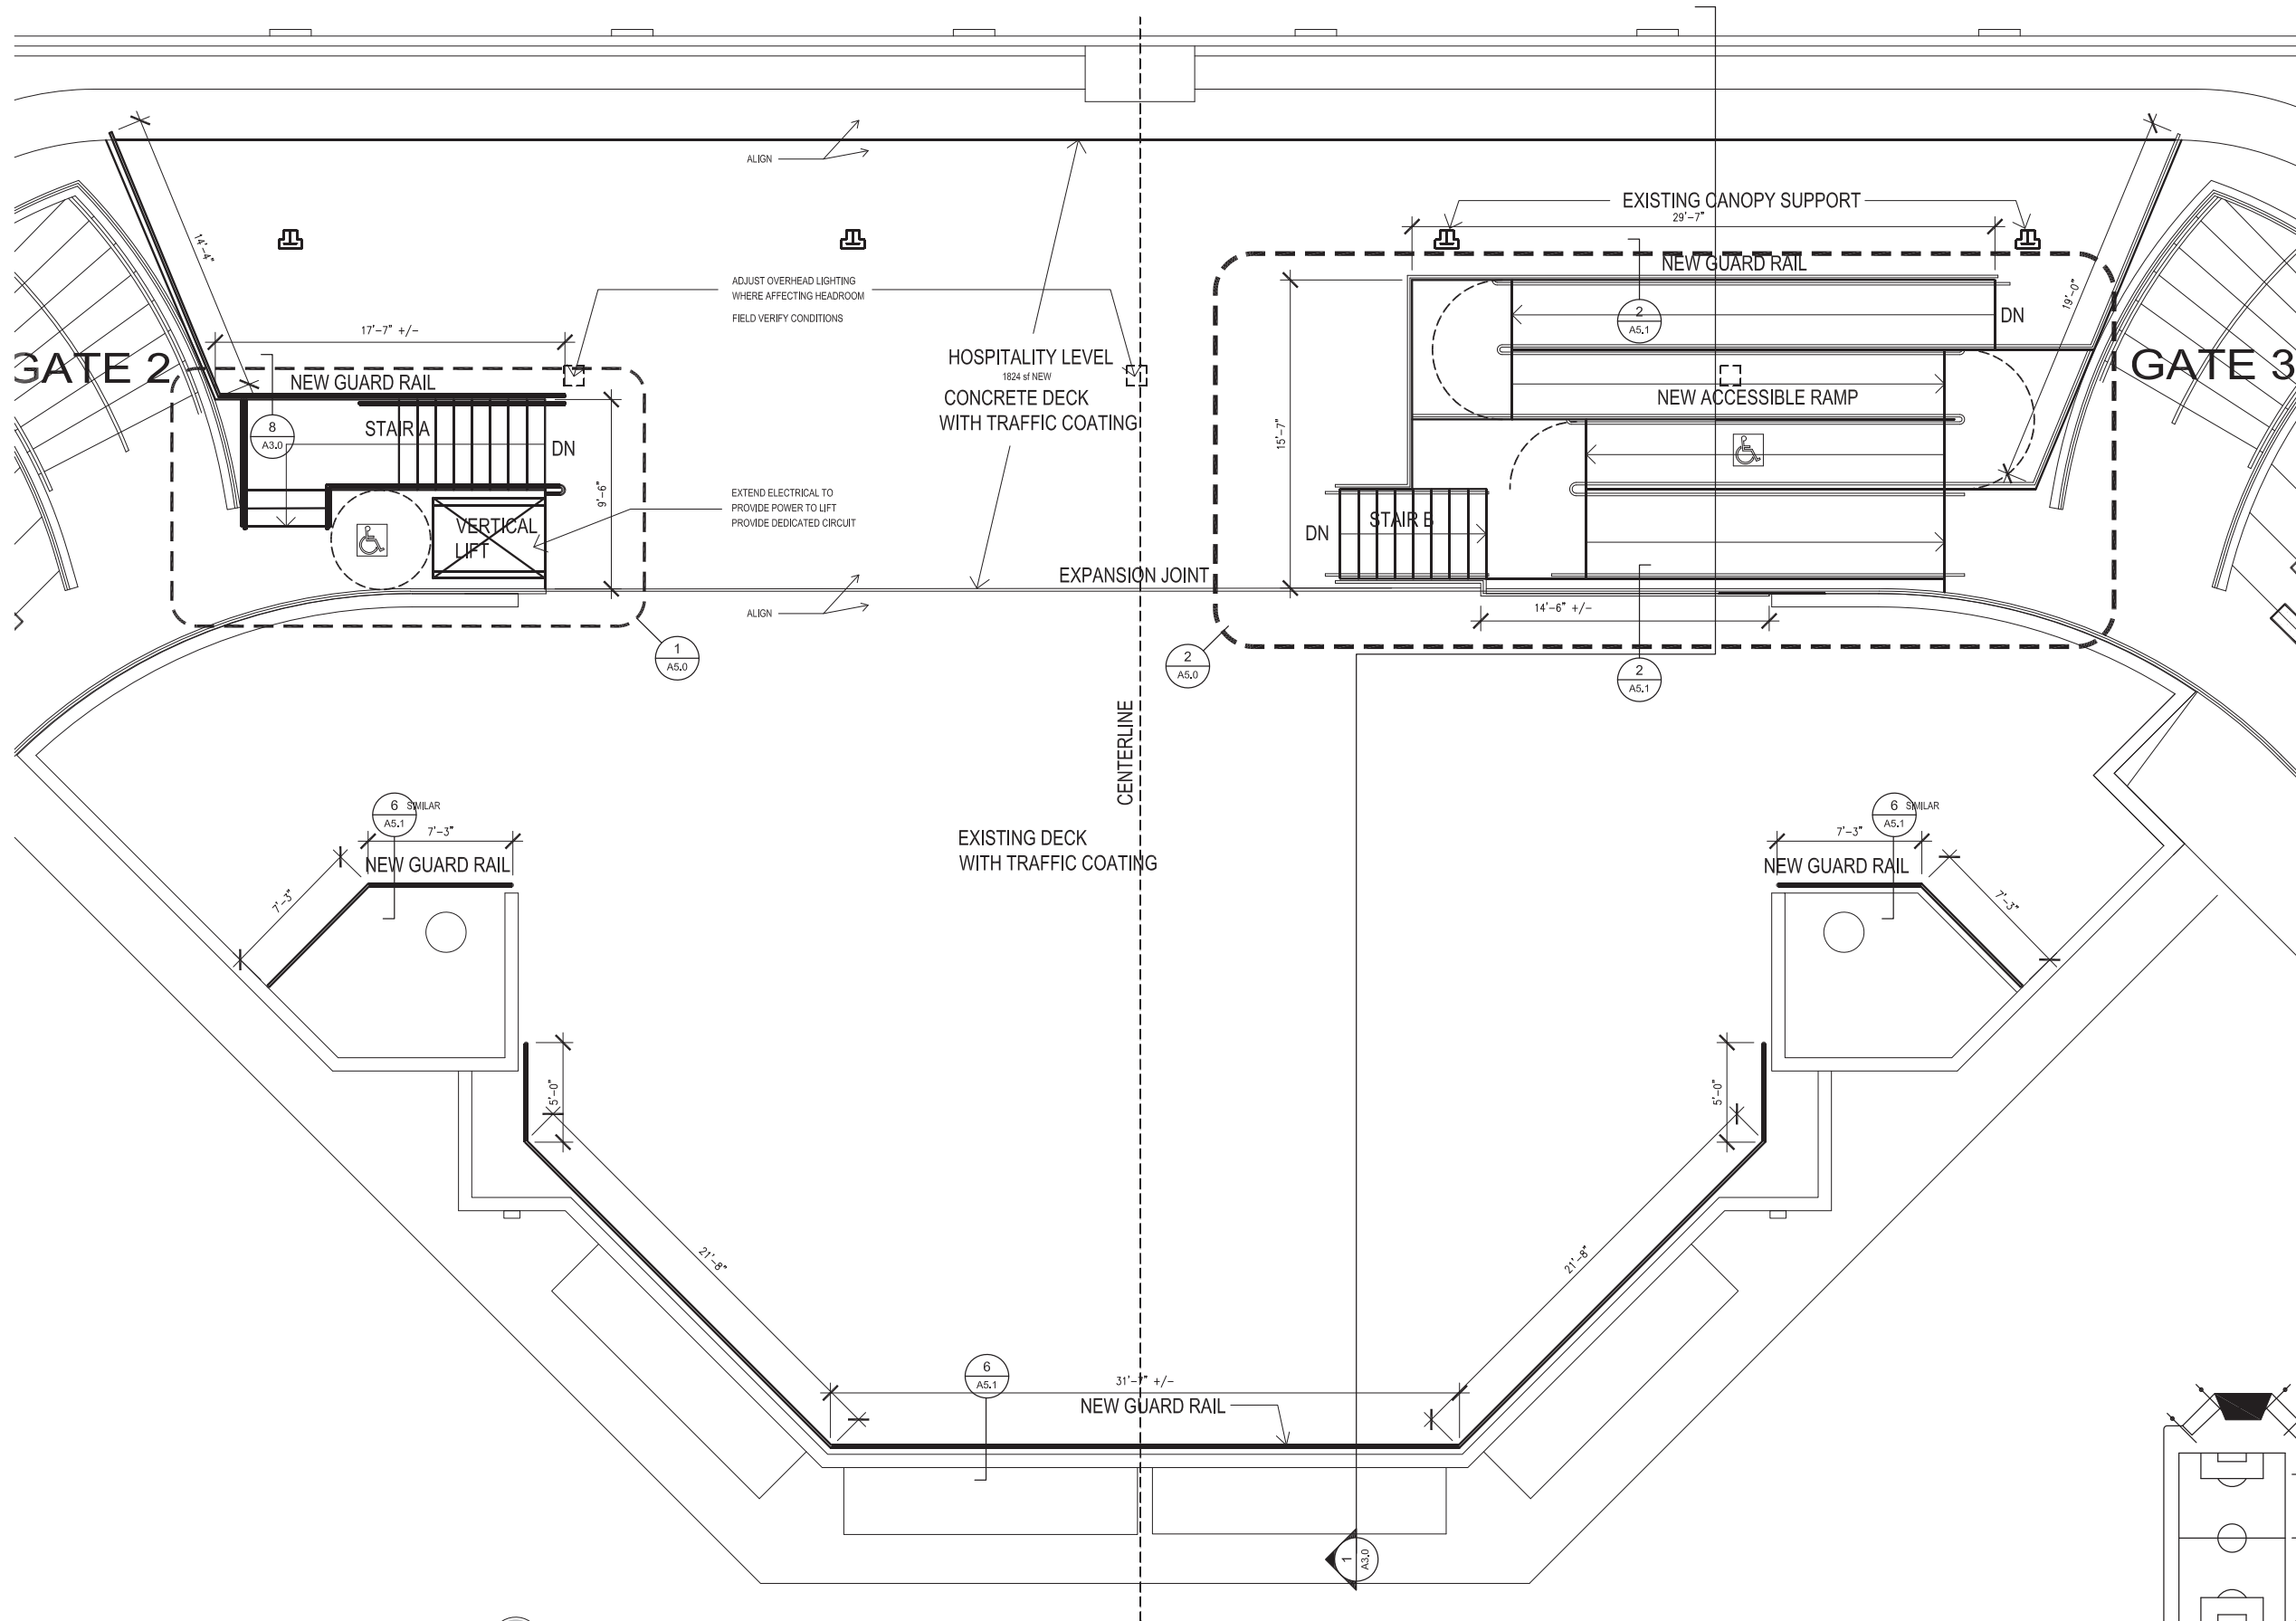

1 DETAIL FLOOR PLAN - UPPER LEVEL
1/4"=1'-0"

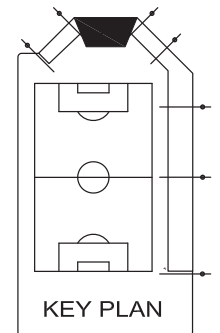

Contract 8222 Change Order 2

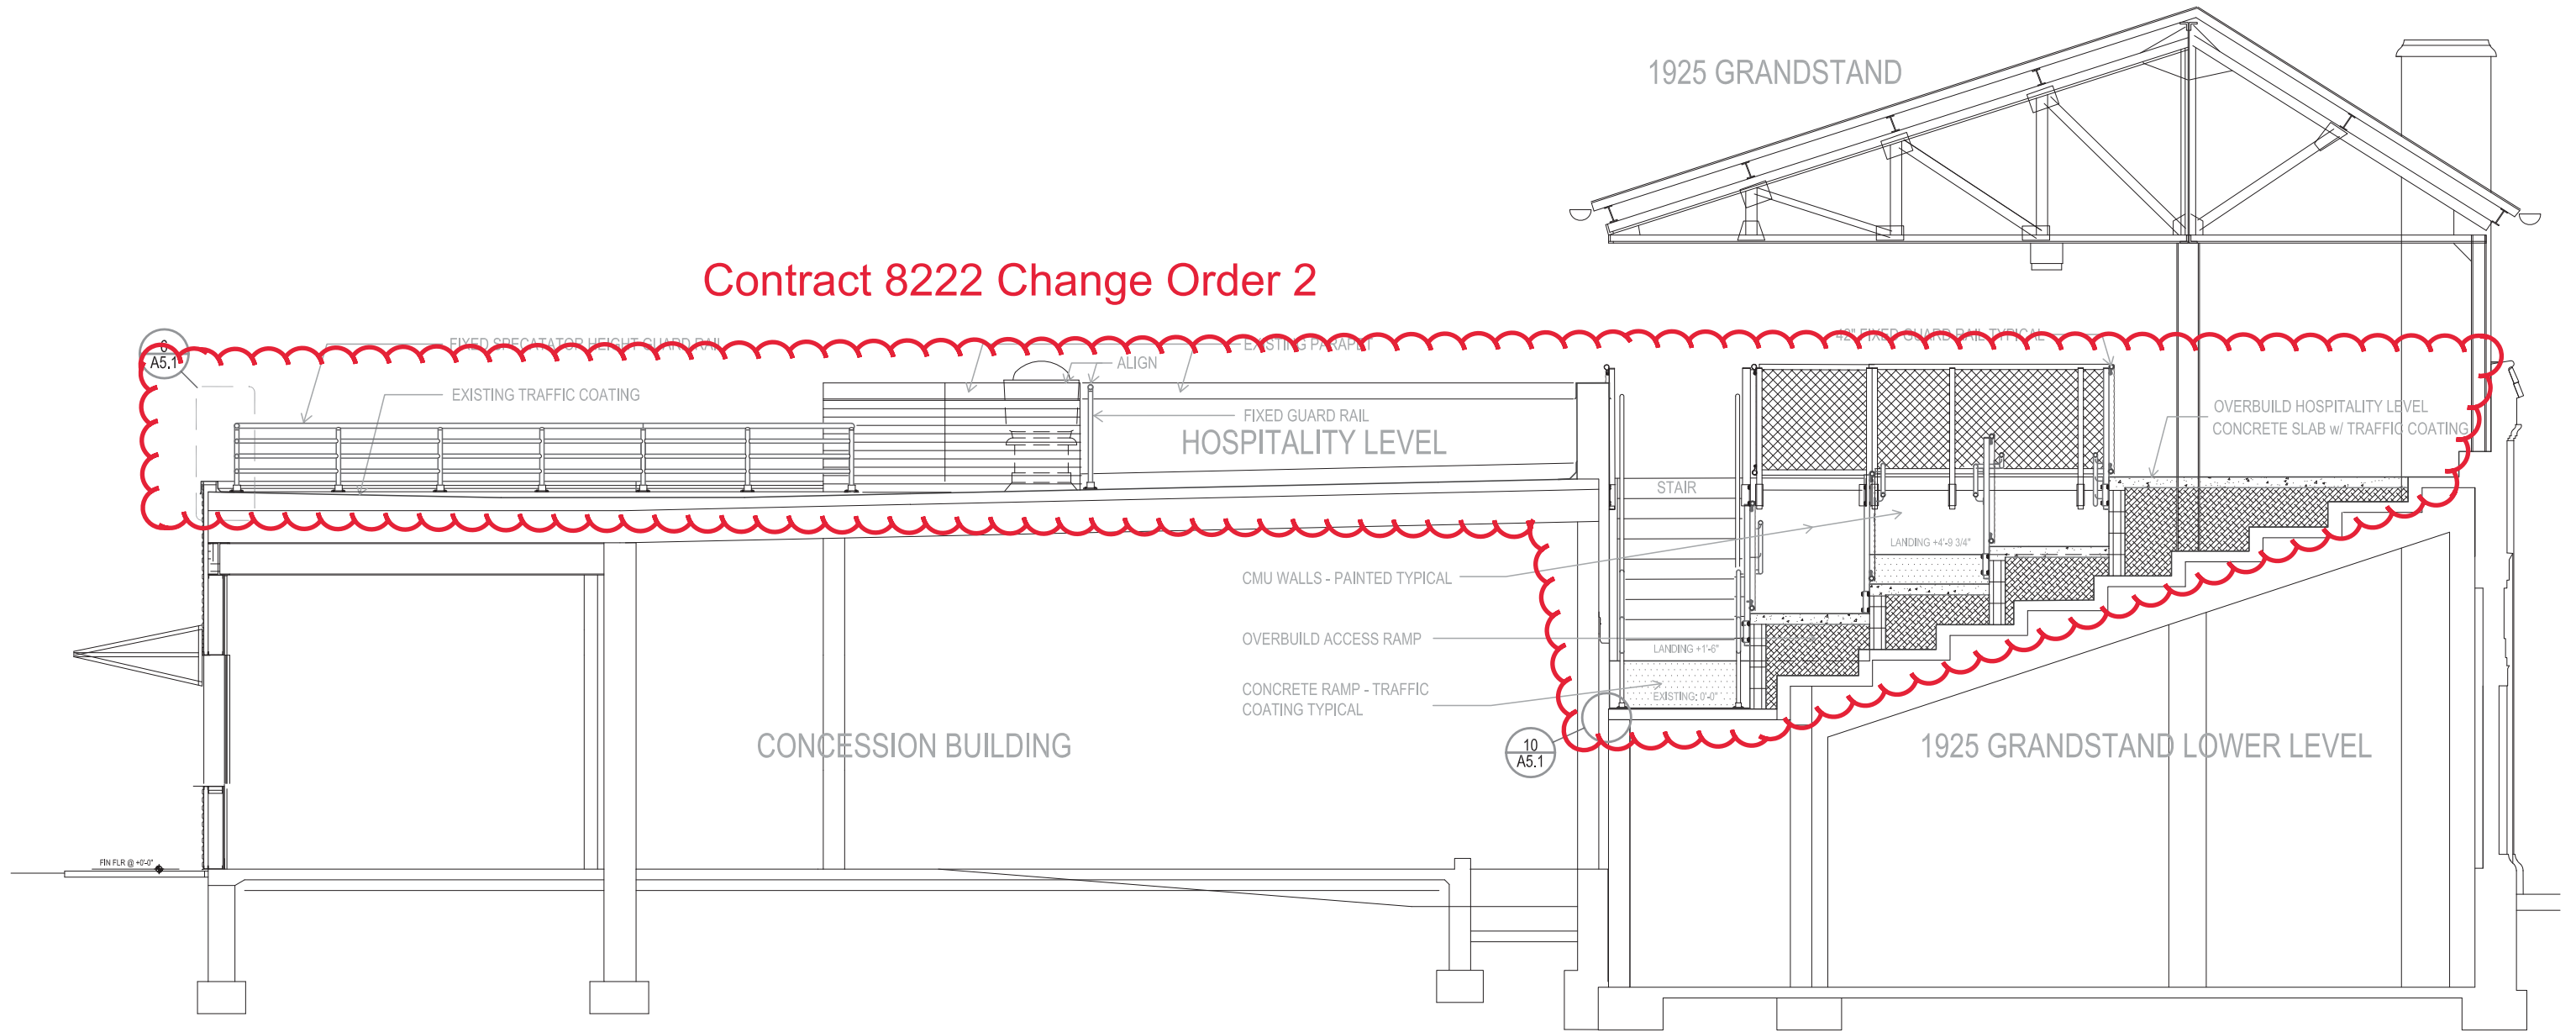

1 HOSPITALITY LEVEL SECTION
Scale: 1/4"=1'-0"