

Mike's Horseshoe Bar

Vestibule & Deck Addition

May 08, 2018

3900 Dempsey Road
Madison, Wisconsin 53716

CONSTRUCTION DOCUMENTS

Code Information:

PROJECT DESCRIPTION:
Vestibule Addition (Replacement) to Existing Building
BUILDING TYPE: 2009 IBC
Building ICC

OCCUPANCY TYPE: (major use)
B : Business (per IBC 303.1) Occupant load less than 50 persons


CONSTRUCTION CLASS:
Type VB: Wood Frame Not Protected Construction
No. of Levels/Stories: ONE

IBC Table 601 Construction Type: Type VB- Wood frame not protected
0-Hour Rated Construction


Fire-Resistance Rating for Building Elements per IBC 602, 603

	Struct. Frame	Bearing Walls Ext. Int.	Non-Bearing Ext. Int.	Floor Const.	Roof Const.
Type VB	0-hr.	0-hr.	0-hr.	0-hr.	0-hr.


Not Sprinklered Construction

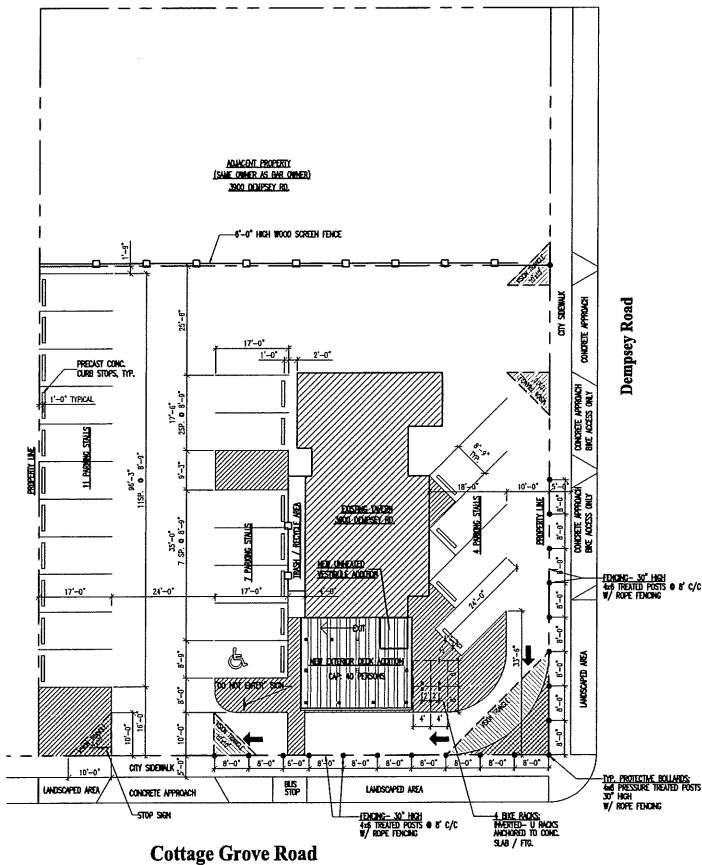


1 SITE PLAN
A2.0
1" = 20'-0"

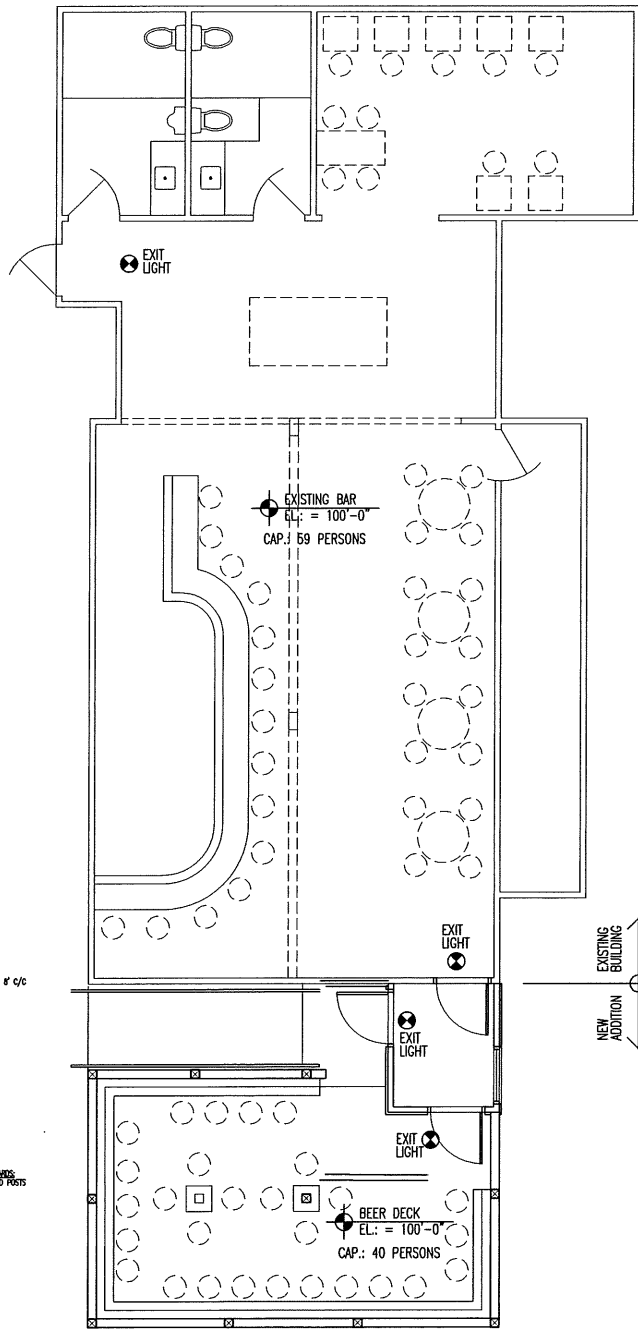


2 EXISTING / NEW FLOOR PLAN
A2.0
1/8" = 1'-0"

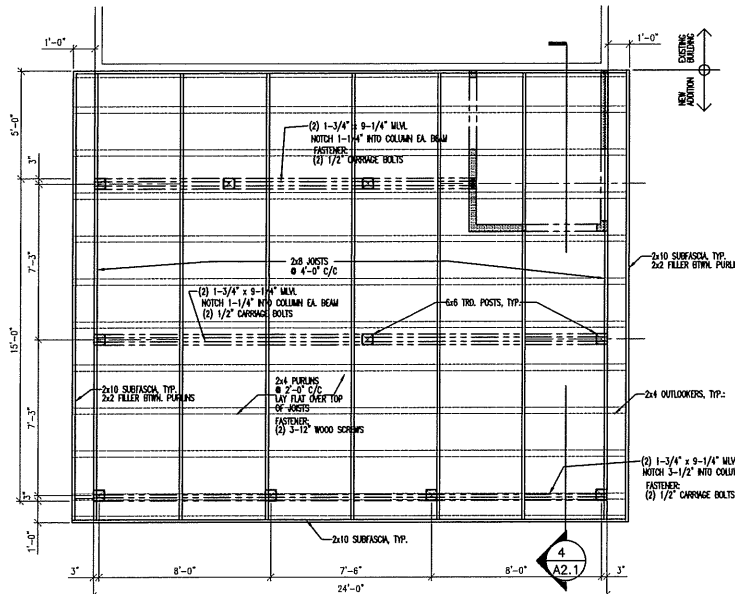


3 ROOF FRAMING PLAN
A2.0
1/4" = 1'-0"

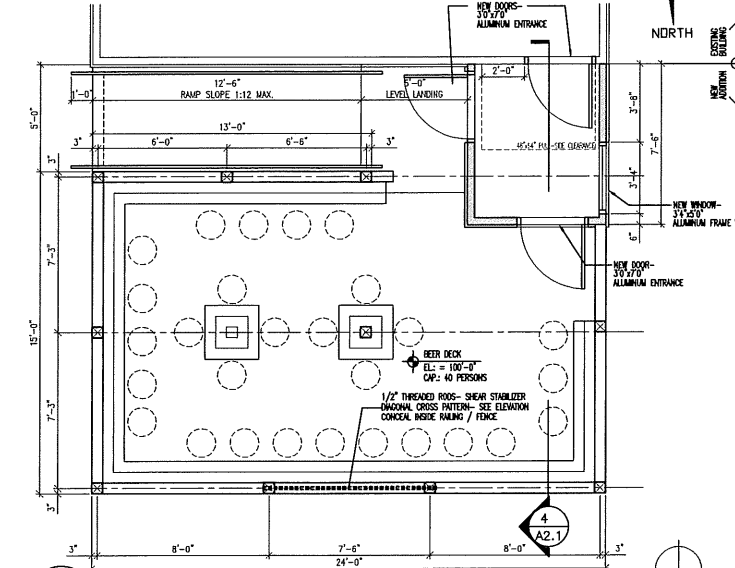


4 FLOOR PLAN
A2.0
1/4" = 1'-0"

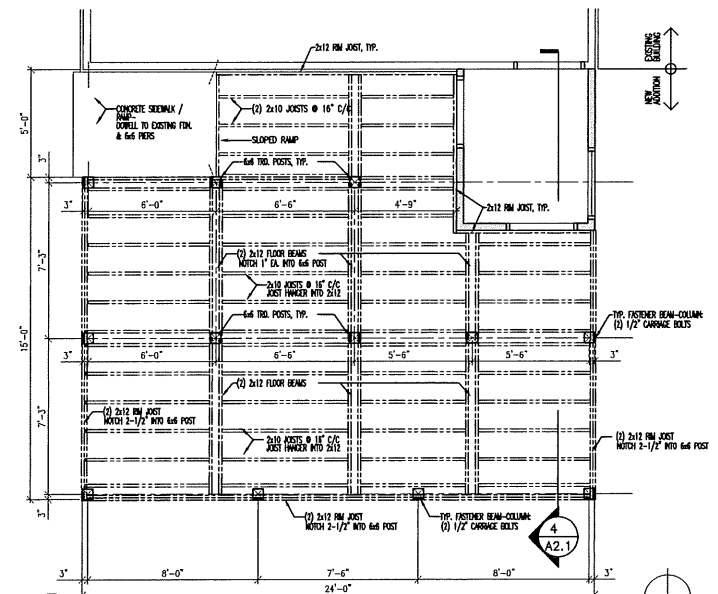

5 DECK FLOOR FRAMING PLAN
A2.0
1/4" = 1'-0"

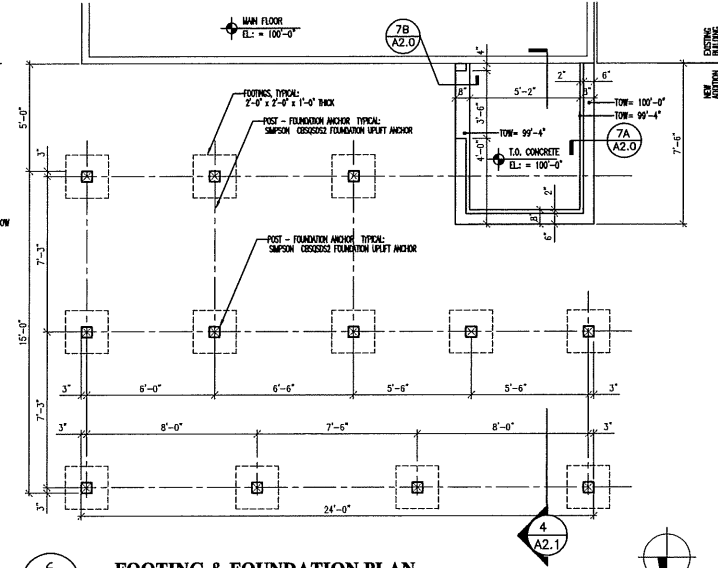


6 FOOTING & FOUNDATION PLAN
A2.0
1/4" = 1'-0"

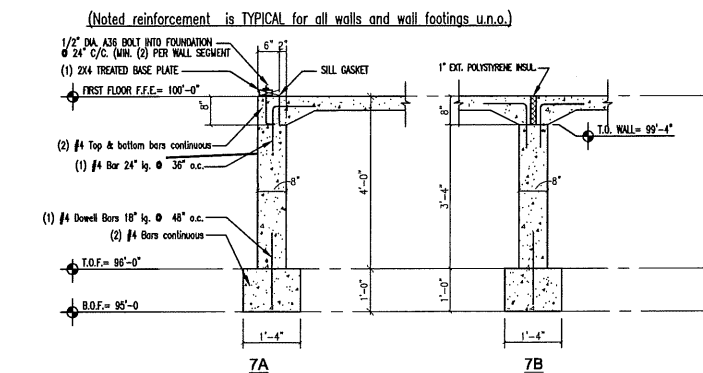


7 FOUNDATION DETAILS
A2.0
1/2" = 1'-0"


CASHMAN ASSOCIATES, Inc. PROJECT: Mike's Horseshoe Bar 3900 Dempsey Rd. Madison, WI 53716
SHEET NUMBER: A2.0
DATE: May 08, 2018
DRAWN BY: Gregory M. Cashman, AIA
CHECKED BY: Gregory M. Cashman, AIA
PROJECT: Mike's Horseshoe Bar 3900 Dempsey Rd. Madison, WI 53716
DATE: May 08, 2018
DRAWN BY: Gregory M. Cashman, AIA
CHECKED BY: Gregory M. Cashman, AIA

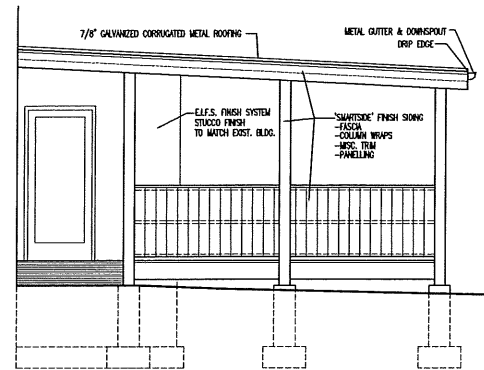


1
A2.1
EAST ELEVATION
1/4" = 1'-0"

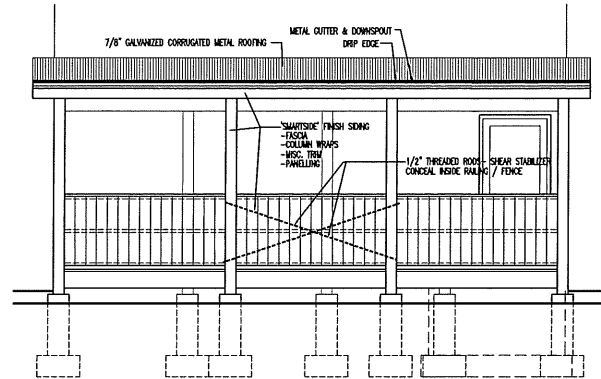


2
A2.1
NORTH ELEVATION
1/4" = 1'-0"

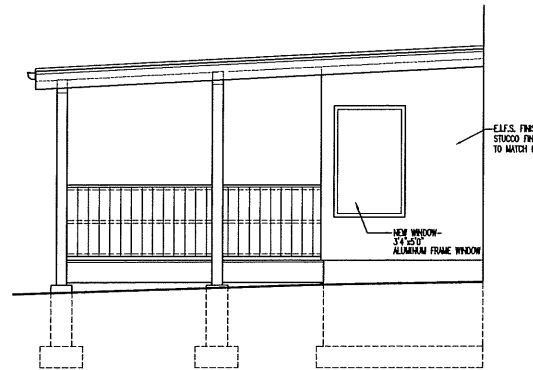

3
A2.1
WEST ELEVATION
1/4" = 1'-0"

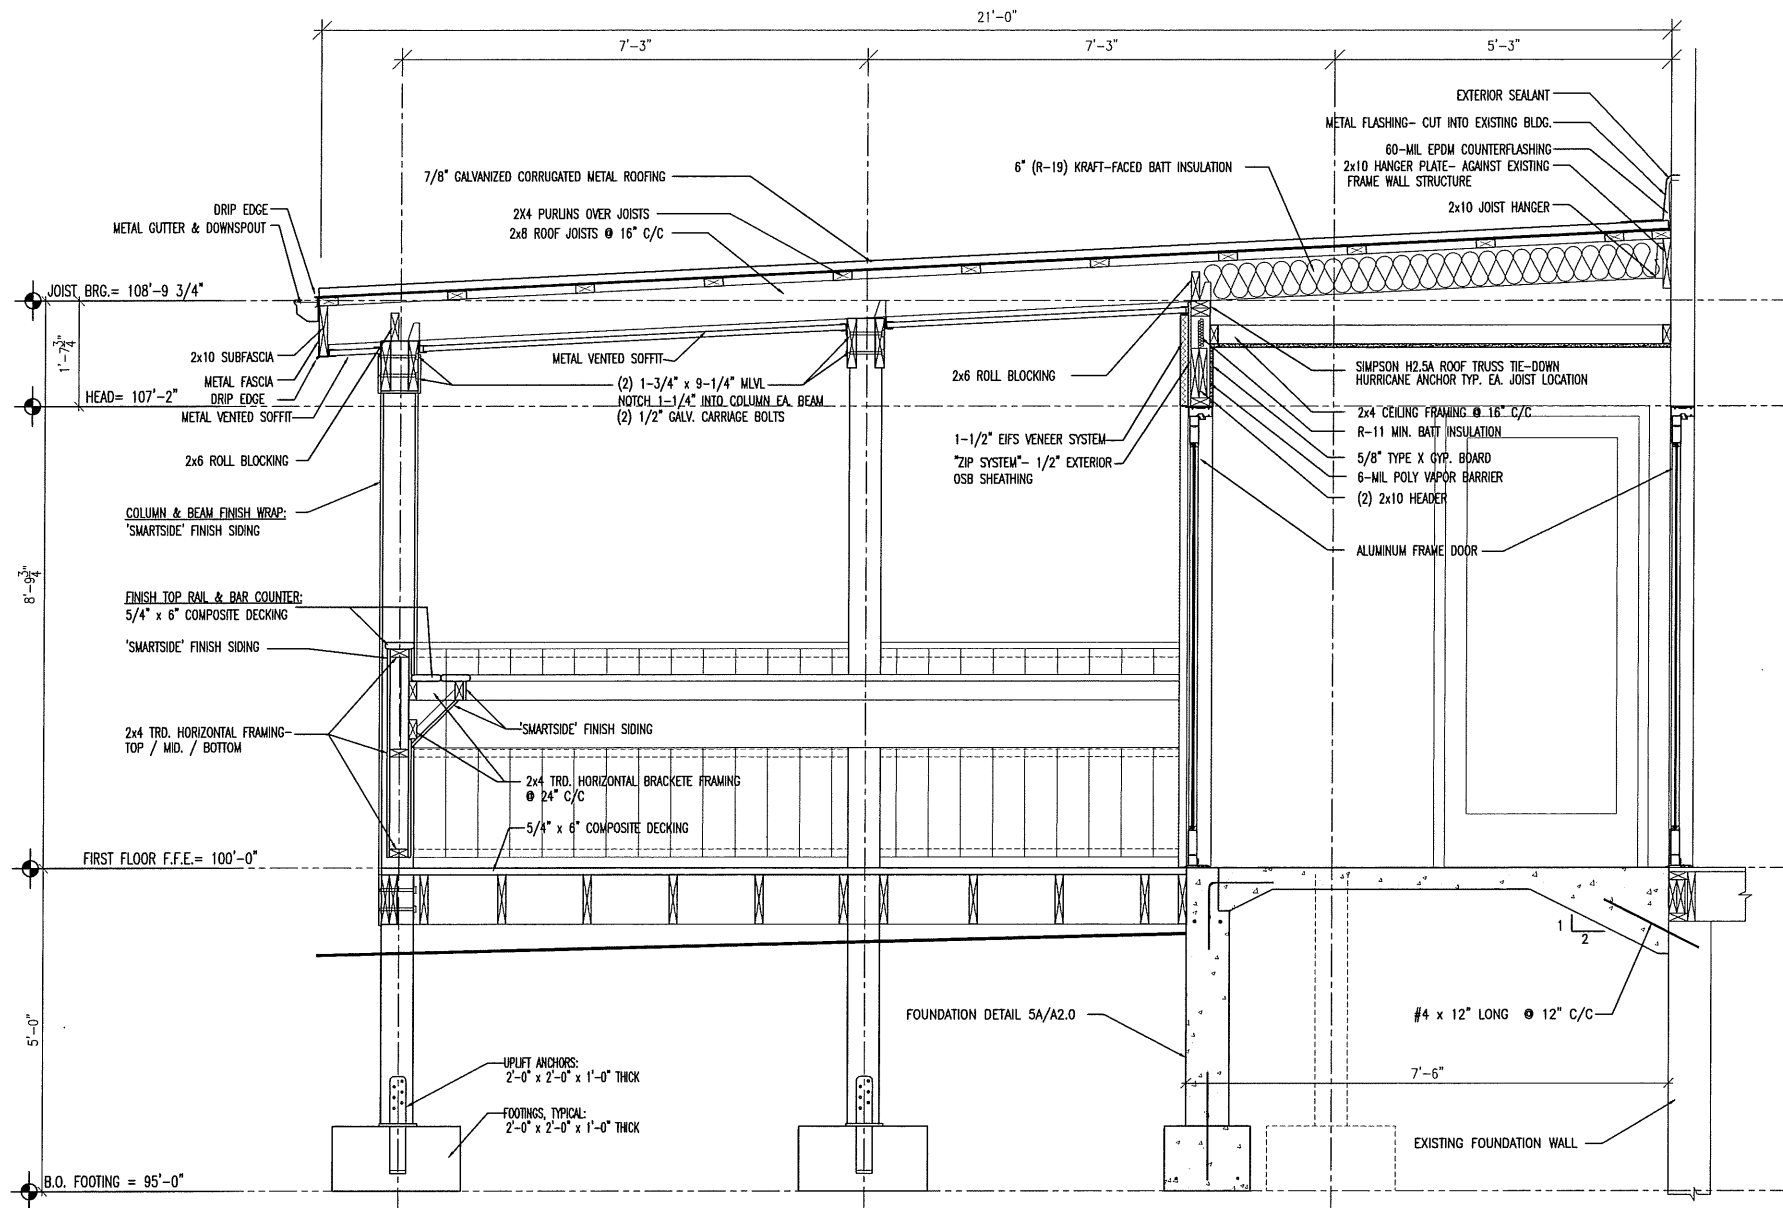

4
A2.1
WALL SECTION
3/4" = 1'-0"

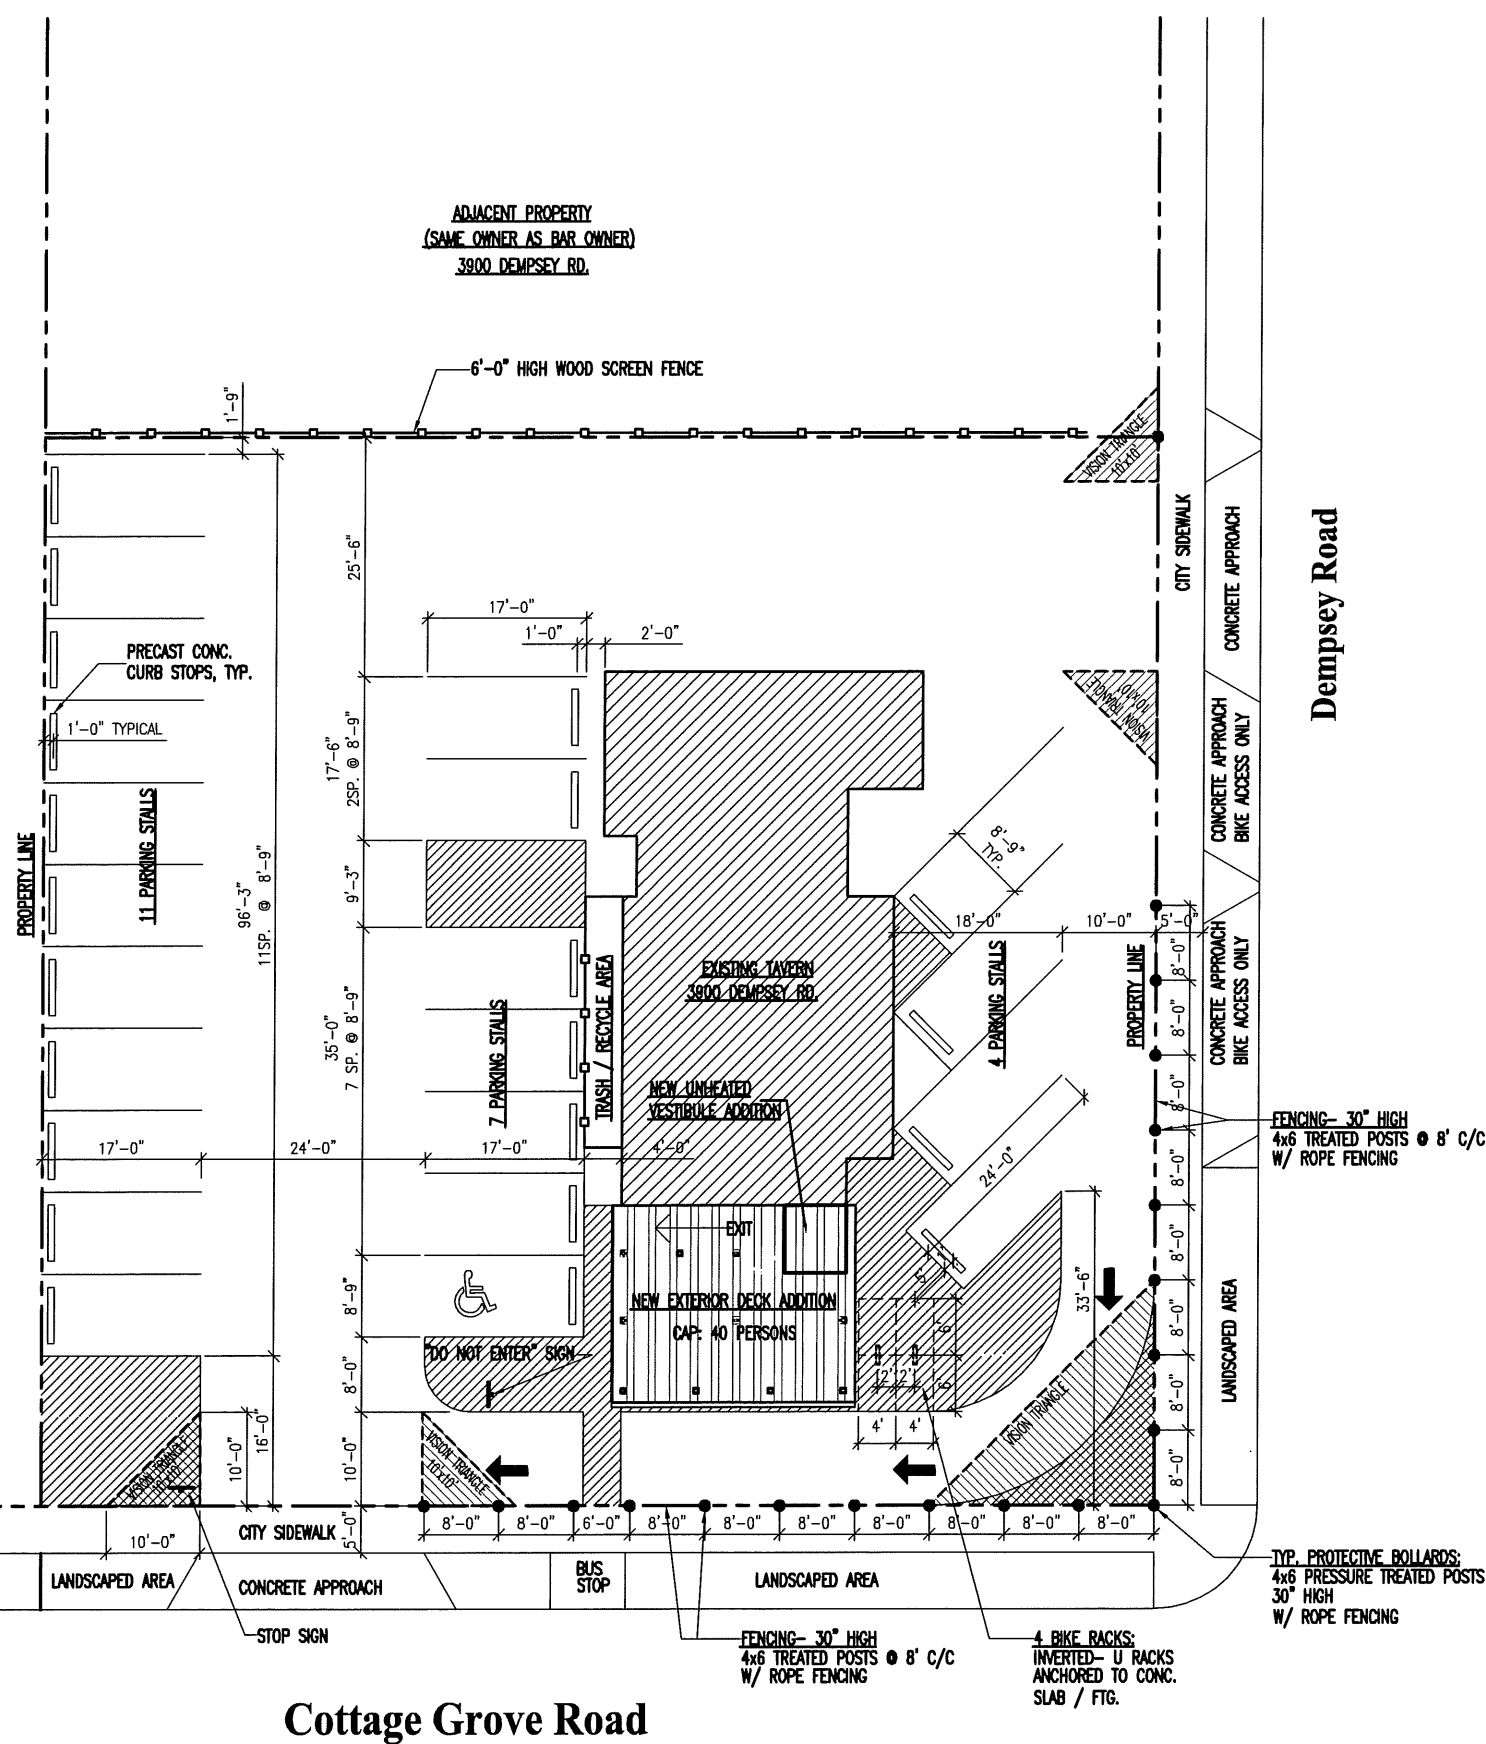

The Right-of-Way is the sole jurisdiction of the City of Madison and is subject to change at any time per the recommendation/plan of Traffic Engineering and City Engineering Departments.

Parking Lot Plan Site Information Block

Site Address 3900 Dempsey Road
Site acreage (total) 0.31 acre

Number of building Stories (above grade) 2
Building height 22'-0"
IBC Type of Construction (newstructures or additions) VB
Total square footage of building 1,586 sf

Use of property Bar & Restaurant
Gross square feet of office 0
Gross square feet of retail area 0
Number of employeeed in warehouse 0
Number of employees in production area 0
Capacity in restaurant / place in assembly 95

Number of bicycle stalls shown 4

Number of parking stalls:

Small car	
Large car	21
Accessible	1
Total	22

Number of trees shown 0

1
A2.0

SITE PLAN
1" = 20'-0"

