


# TENNEY PARK SHELTER

MADISON, WISCONSIN

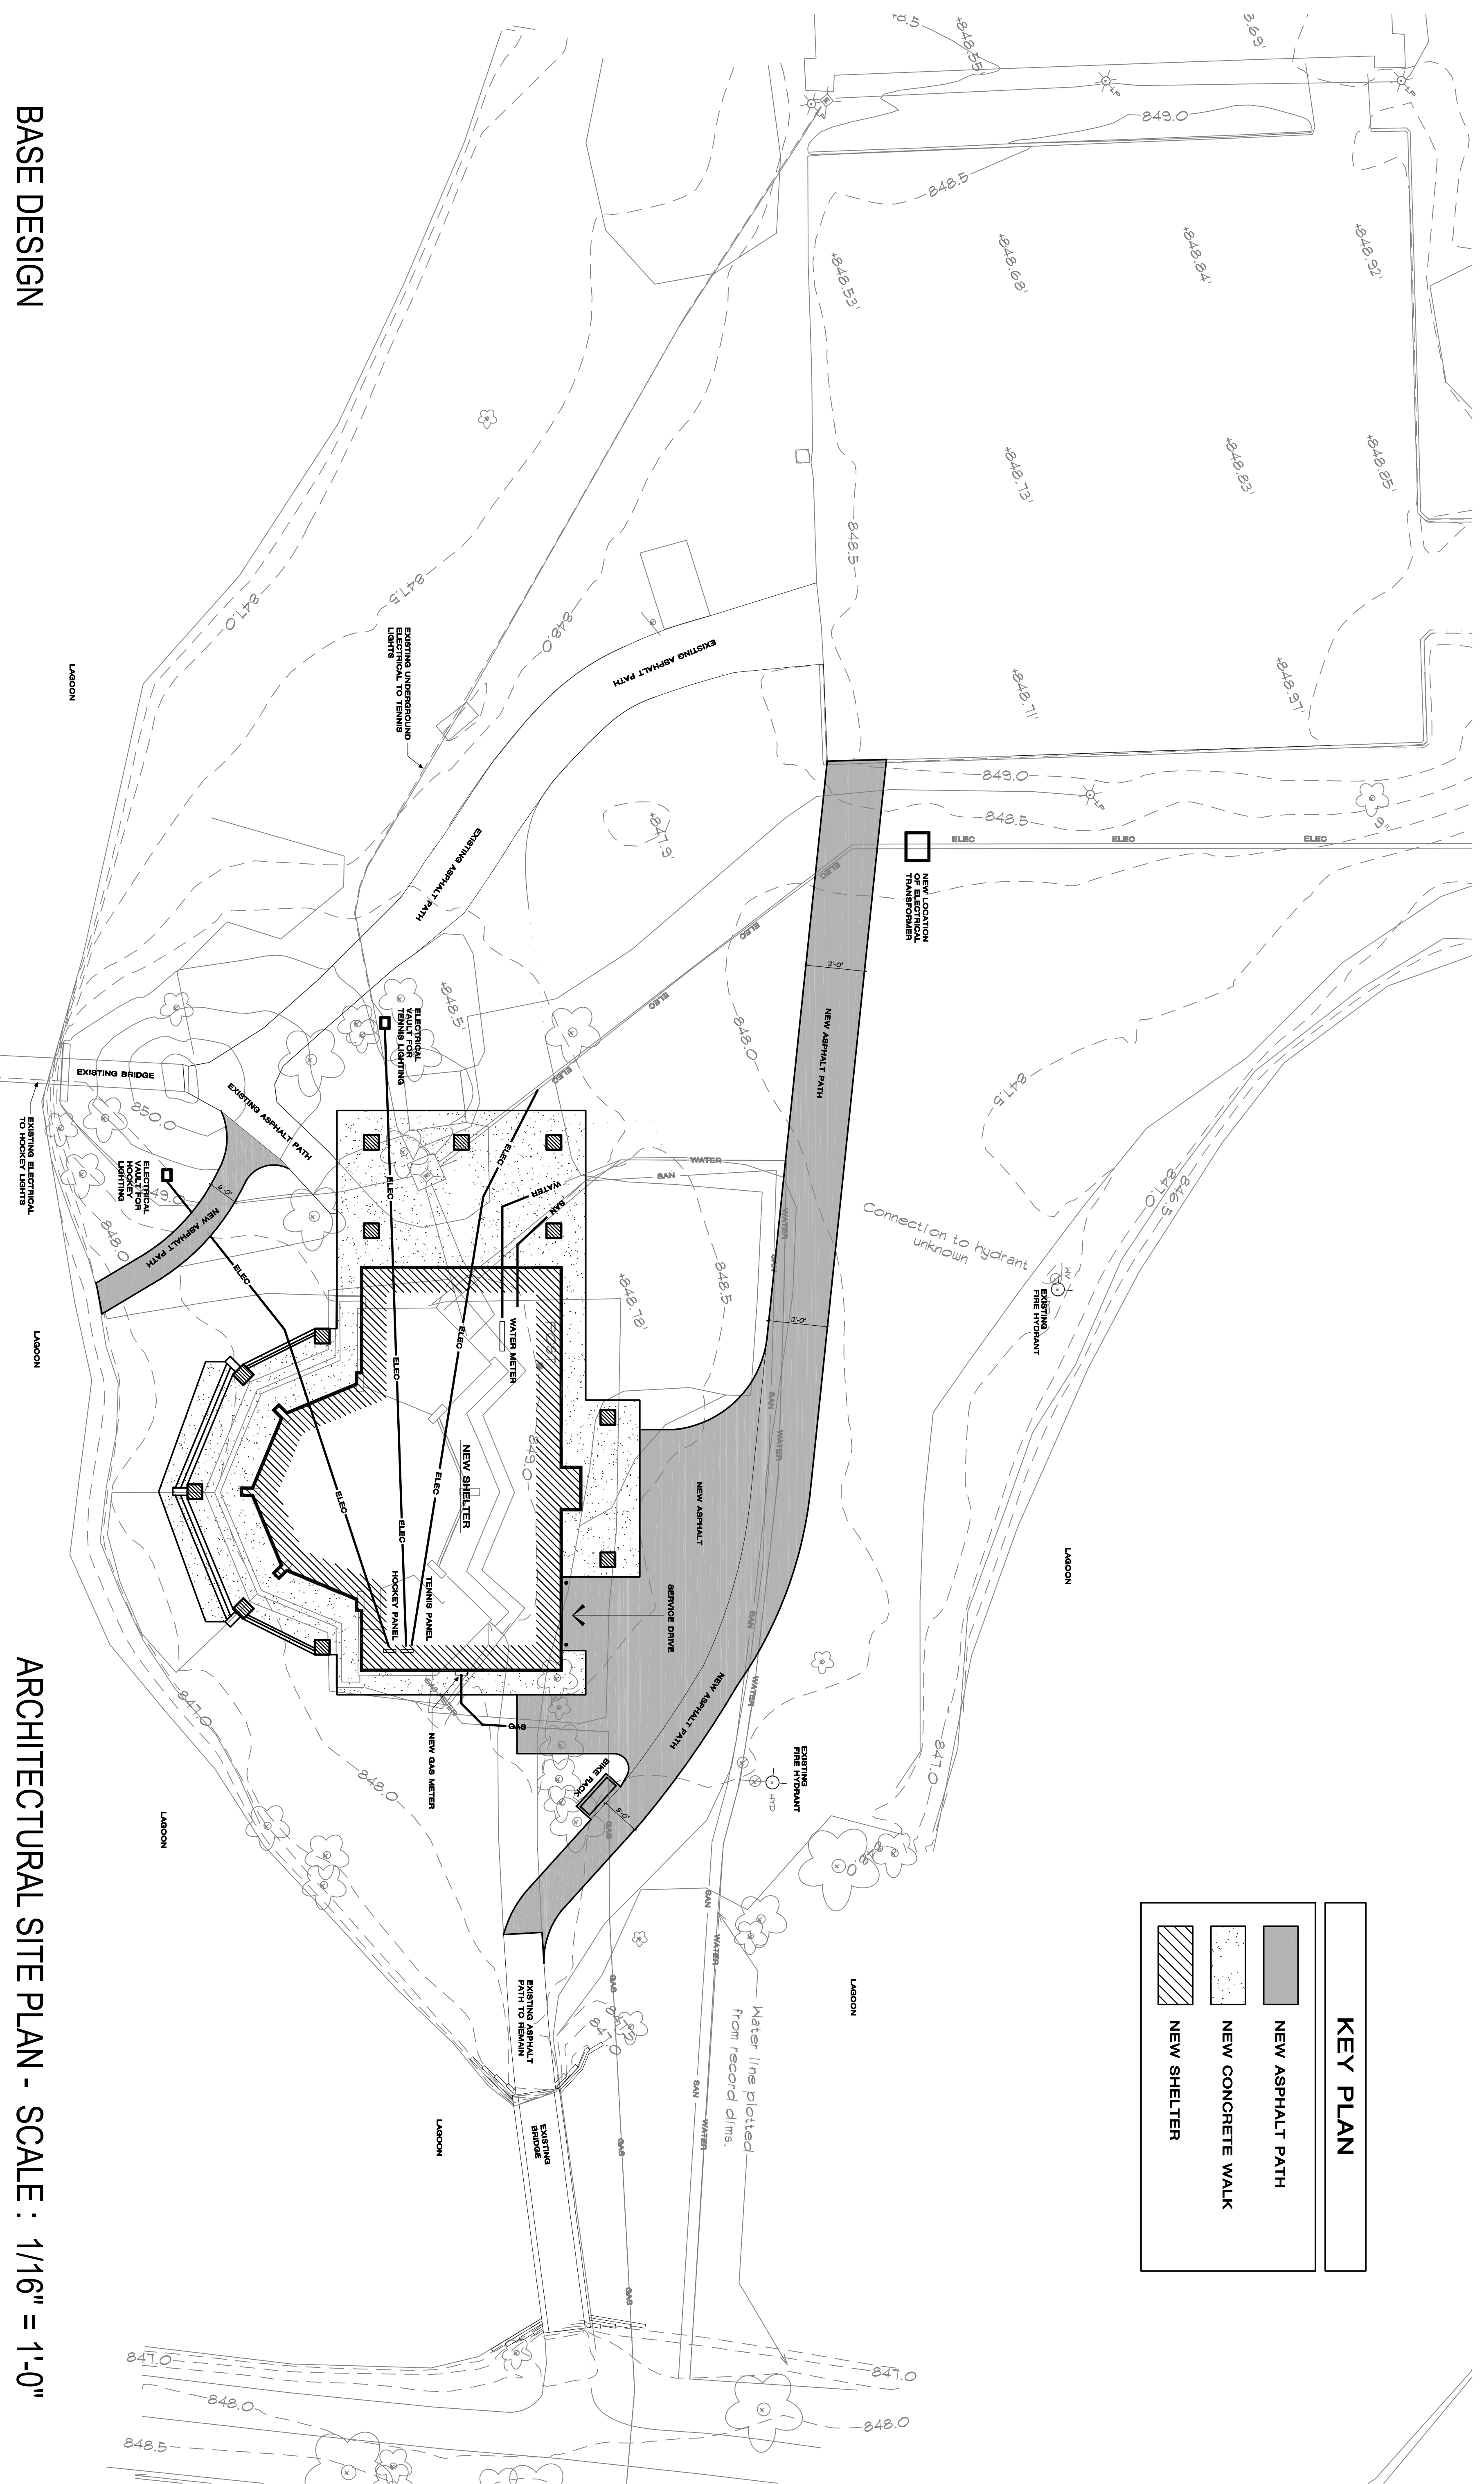

BASE DESIGN

ARCHITECTURAL SITE PLAN - SCALE : 1/16" = 1'-0"