

Application for Change of Licensed Premise

No Fee Required. Due at 12 Noon two weeks before ALRC meeting.

Applicants must appear before the ALRC. Detailed floor plans (no larger than 8 1/2 x 14) must accompany this form, or request will not be presented to the committee.

Please contact City Zoning (Municipal Building LL-100, 266-4560). A Conditional Use Permit may be required. There is a fee for the Conditional Use Permit.

Corporate/Owner Name WOODMAN'S FOOD MARKET, INC.

DBA WOODMAN'S FOOD MARKET, INC.

Address 3817 MILWAUKEE ST.

Agent DANIEL N. FREDRICKSON


Capacity N/A % Alcohol 5 % Food 95

Description of Expansion Plans:

EXPAND LIQUOR SALES BY APPROXIMATELY 1,000 S.F.

CHECK-OUT MOVES AND FOUR LIQUOR ISLANDS

EXPAND

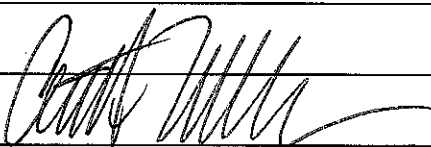Signature of Applicant  Date 5-21-08

To be considered at ALRC meeting of JUNE 18, 2008

and Common Council Meeting of JULY 1, 2008

License Type CLASS A BEER AND LIQUOR License # _____ Legistar # 10673

Approved Disapproved


Routed: City Zoning
 Building Inspection Unit - Permit Counter
 Madison Police Department
 Alderperson _____

10673



Building Systems General Corp.

5972 Executive Drive Suite 100 Madison, Wisconsin 53719 Ph. (608) 276-4400 Fax (608) 276-4468

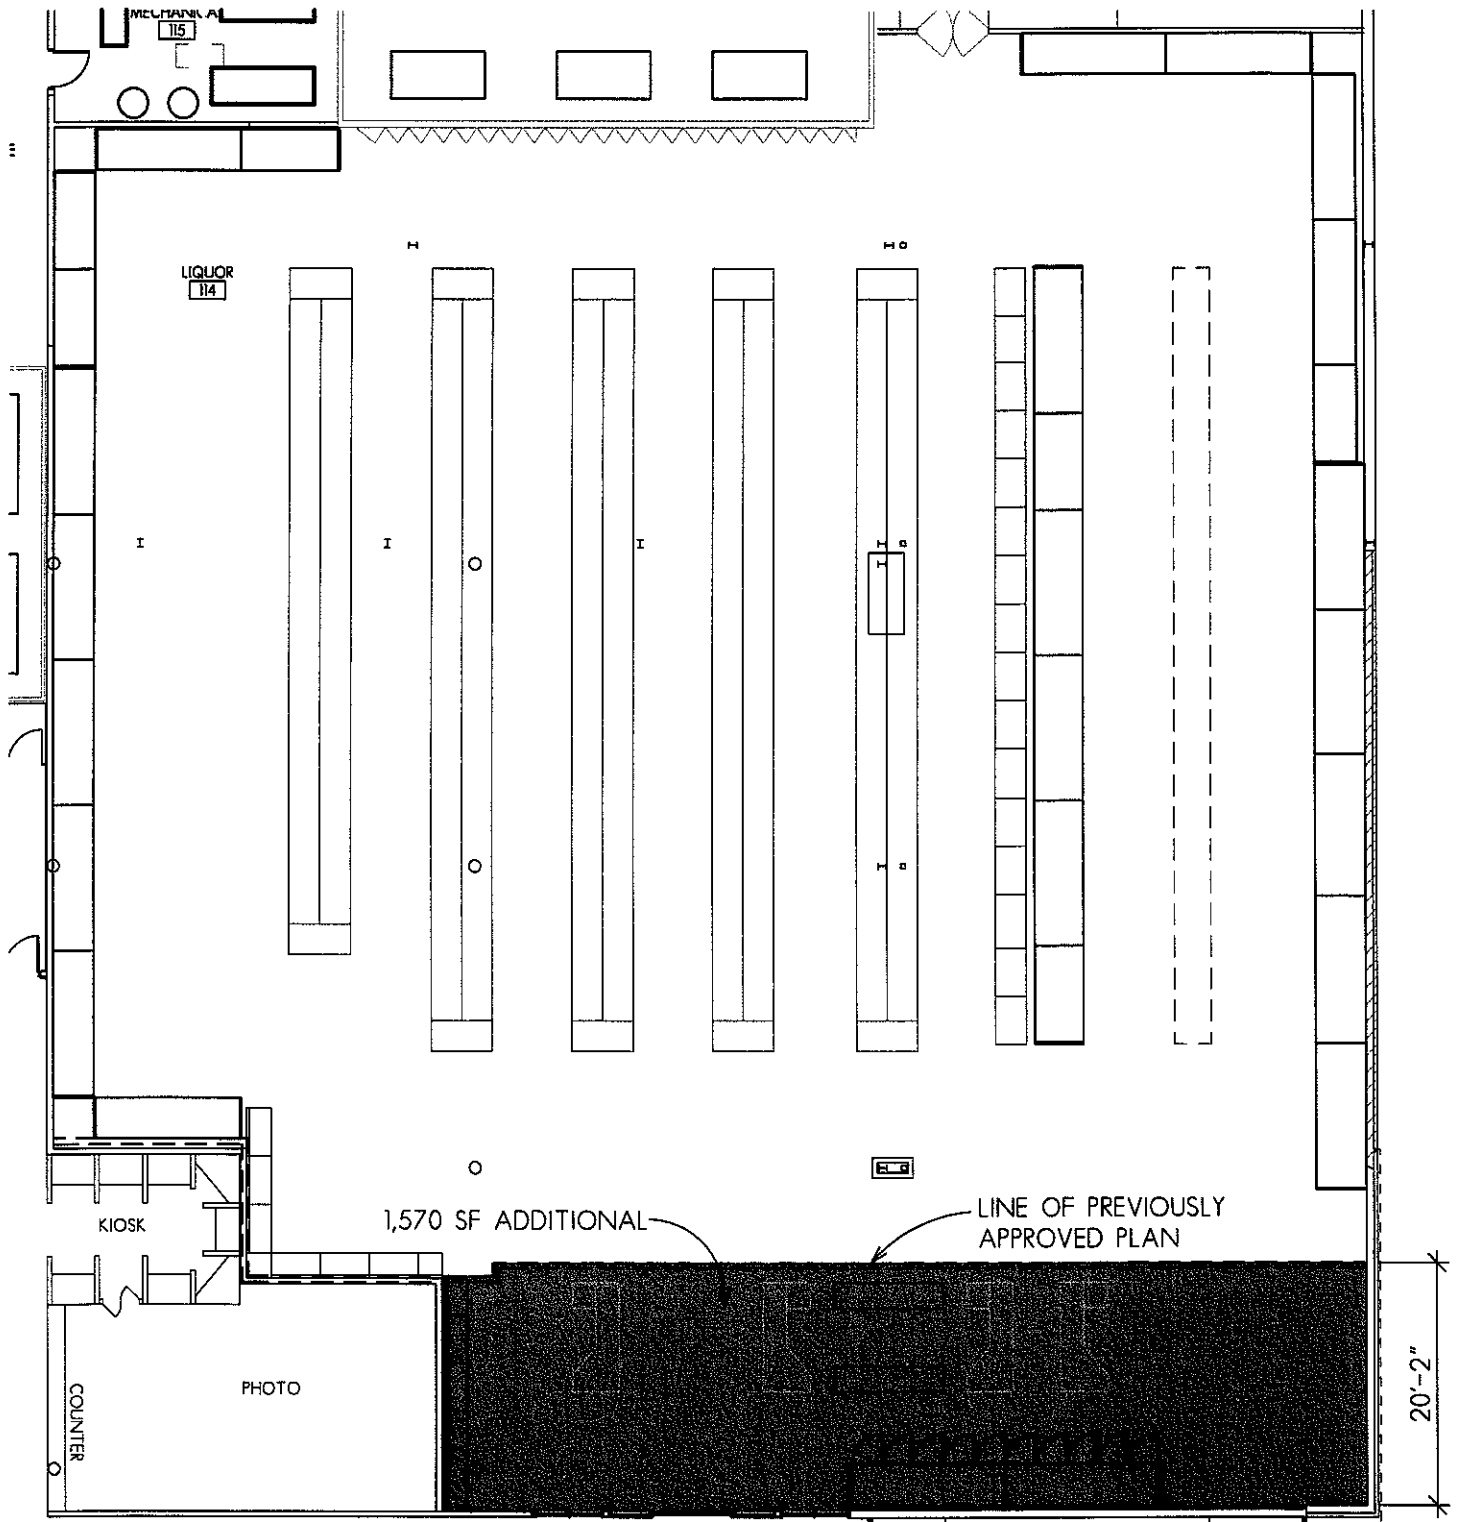

LIQUOR DEPARTMENT REVISED PLAN

2

SCALE: 1/16" = 1'-0"




NORTH

COPYRIGHT 2008 Building Systems General Corp.	DRAWN PAW	DWG. NO. 07-101	INTERIOR ALTERATION WOODMAN'S FOOD MARKET 3817 MILWAUKEE STREET MADISON, WI	DATE 5-21-08	SHEET NO. 2 OF 2
--	--------------	--------------------	---	-----------------	---------------------



Building Systems General Corp.

5972 Executive Drive Suite 100 Madison, Wisconsin 53719 Ph. (608) 276-4400 Fax (608) 276-4468

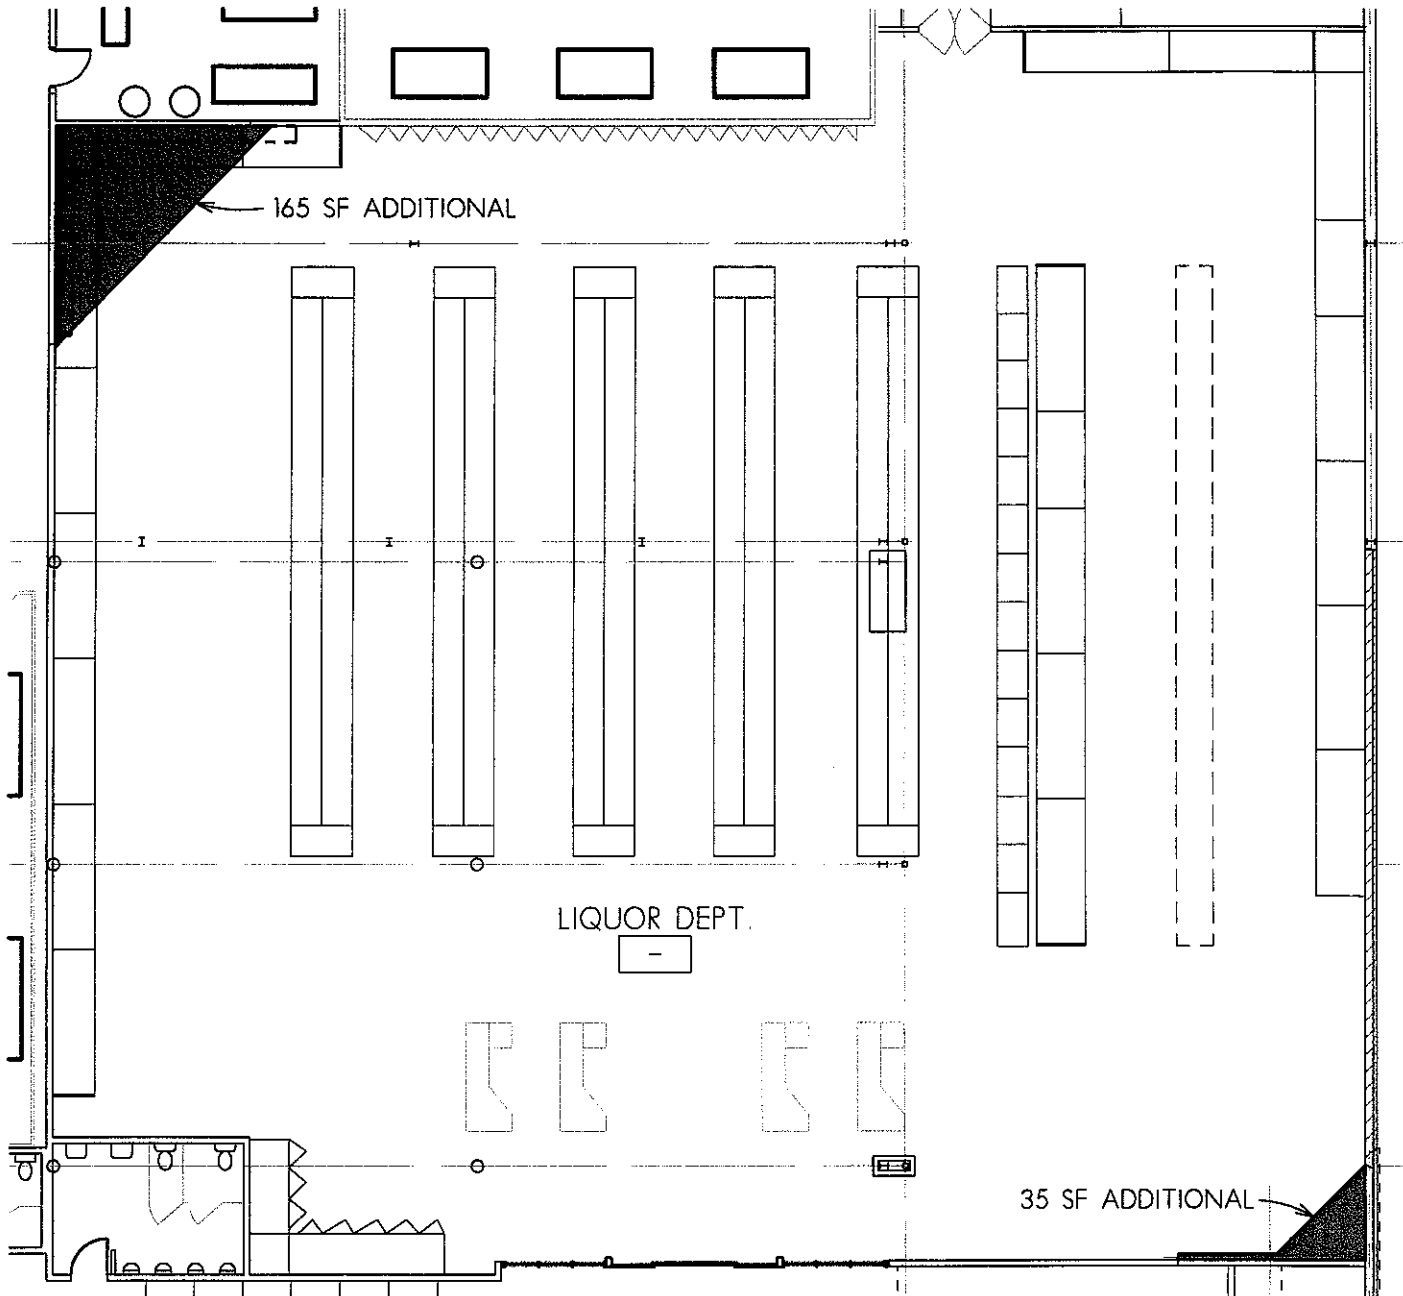

LIQUOR DEPARTMENT PREVIOUSLY APPROVED PLAN

1

SCALE:

1/16" = 1'-0"



COPYRIGHT 2008 Building Systems General Corp.	DRAWN PAW	DWG. NO. 07-101	INTERIOR ALTERATION WOODMAN'S FOOD MARKET 3817 MILWAUKEE STREET MADISON, WI	DATE 5-21-08	SHEET NO. 1 OF 2
--	--------------	--------------------	---	-----------------	---------------------