


612 WEST MAIN STREET
 MADISON, WI 53703
 608-257-1090
 FAX 608-257-1092

REV	DATE

COPYRIGHTED DRAWING
© 2011, TJK Design Build, Inc. ALL RIGHTS RESERVED. NEITHER THIS DOCUMENT NOR THE INFORMATION HEREIN MAY BE REPRODUCED, DISTRIBUTED, USED OR DISCLOSED, IN WHOLE OR IN PART, UNLESS EXPRESSLY AUTHORIZED IN WRITING BY TJK Design Build, Inc.

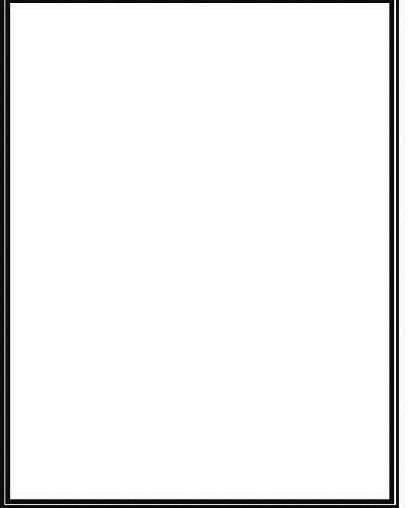

PROPOSED FACILITY FOR:
WEST PLACE IV
 TREE LANE
 MADISON, WI

C-1.1
 7.14.15


1 SITE PLAN
 C-1.1 SCALE: 1" = 20' - 0"
 0 10' 20' 40'-0"
 SCALE 1" = 20'-0"
 NORTH

2 SECOND FLOOR PLAN
 C-1.1 SCALE: 1" = 20' - 0"
 NORTH

7005 Tree Lane

2,648 SF Restaurant

91 SEATS

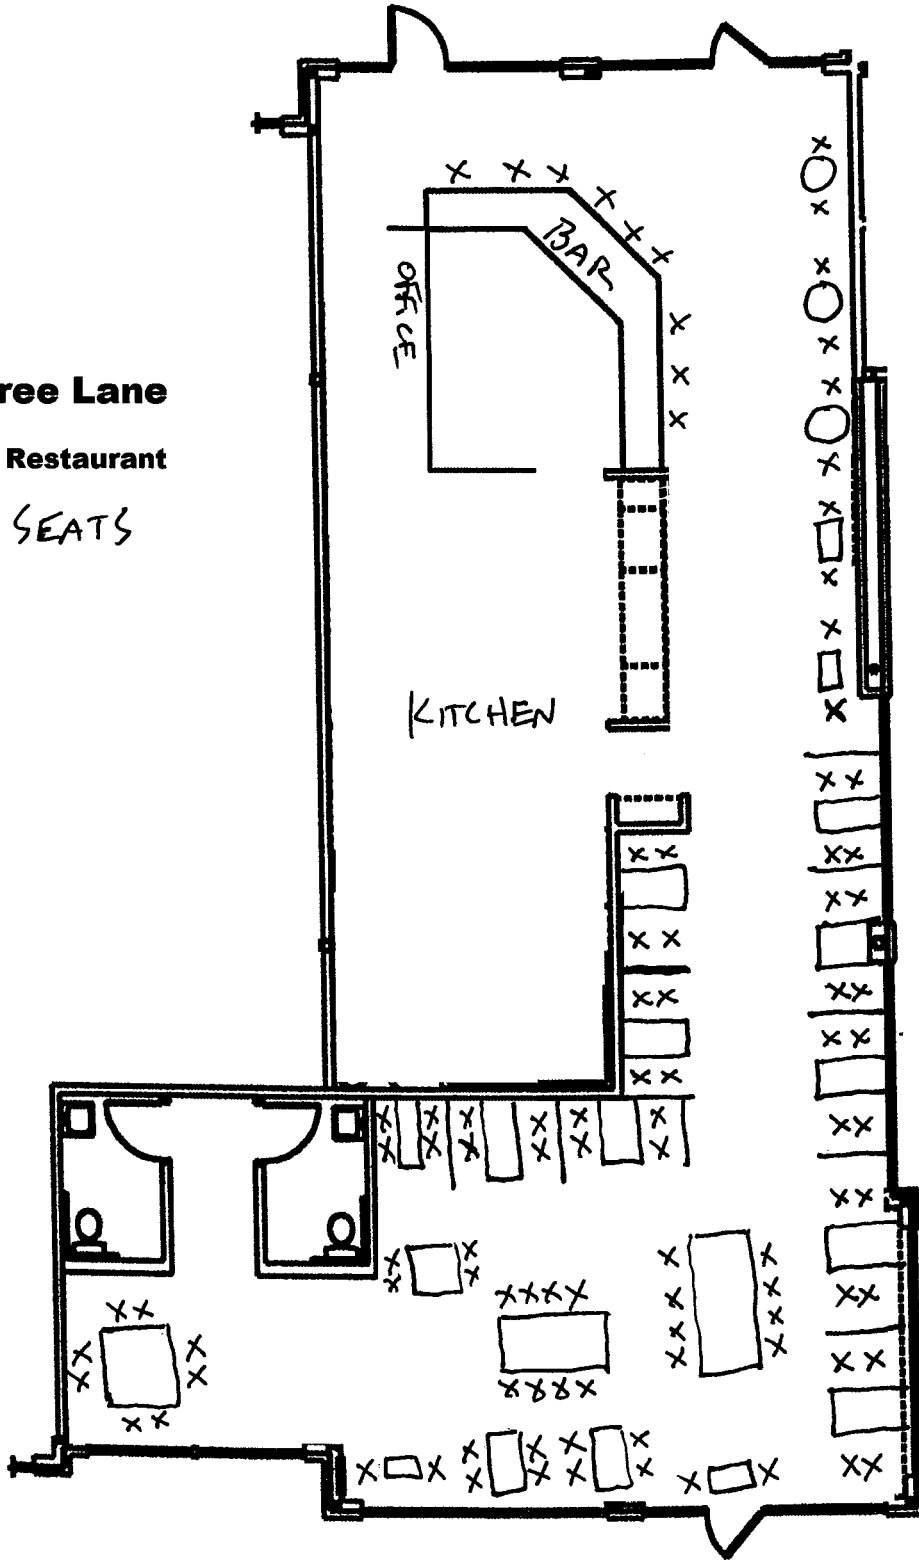

← TREE LANE →



GAMMON ROAD.