



**knothe • bruce**  
ARCHITECTS

knothebruce.com 608.836.3690  
7801 University Ave. • Suite 201 • Middleton, WI 53562

KEY PLAN

ISSUED  
May 20, 2020

PROJECT TITLE  
**WESTGATE  
REDEVELOPMENT  
#3**

Whitney Way &  
Tokay Blvd.  
Madison,  
Wisconsin



SHEET TITLE  
**FIRST FLOOR  
PLAN**

SHEET NUMBER



**A-1.1**

PROJECT NUMBER 1925

© Knothe & Bruce Architects, LLC

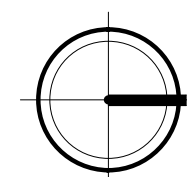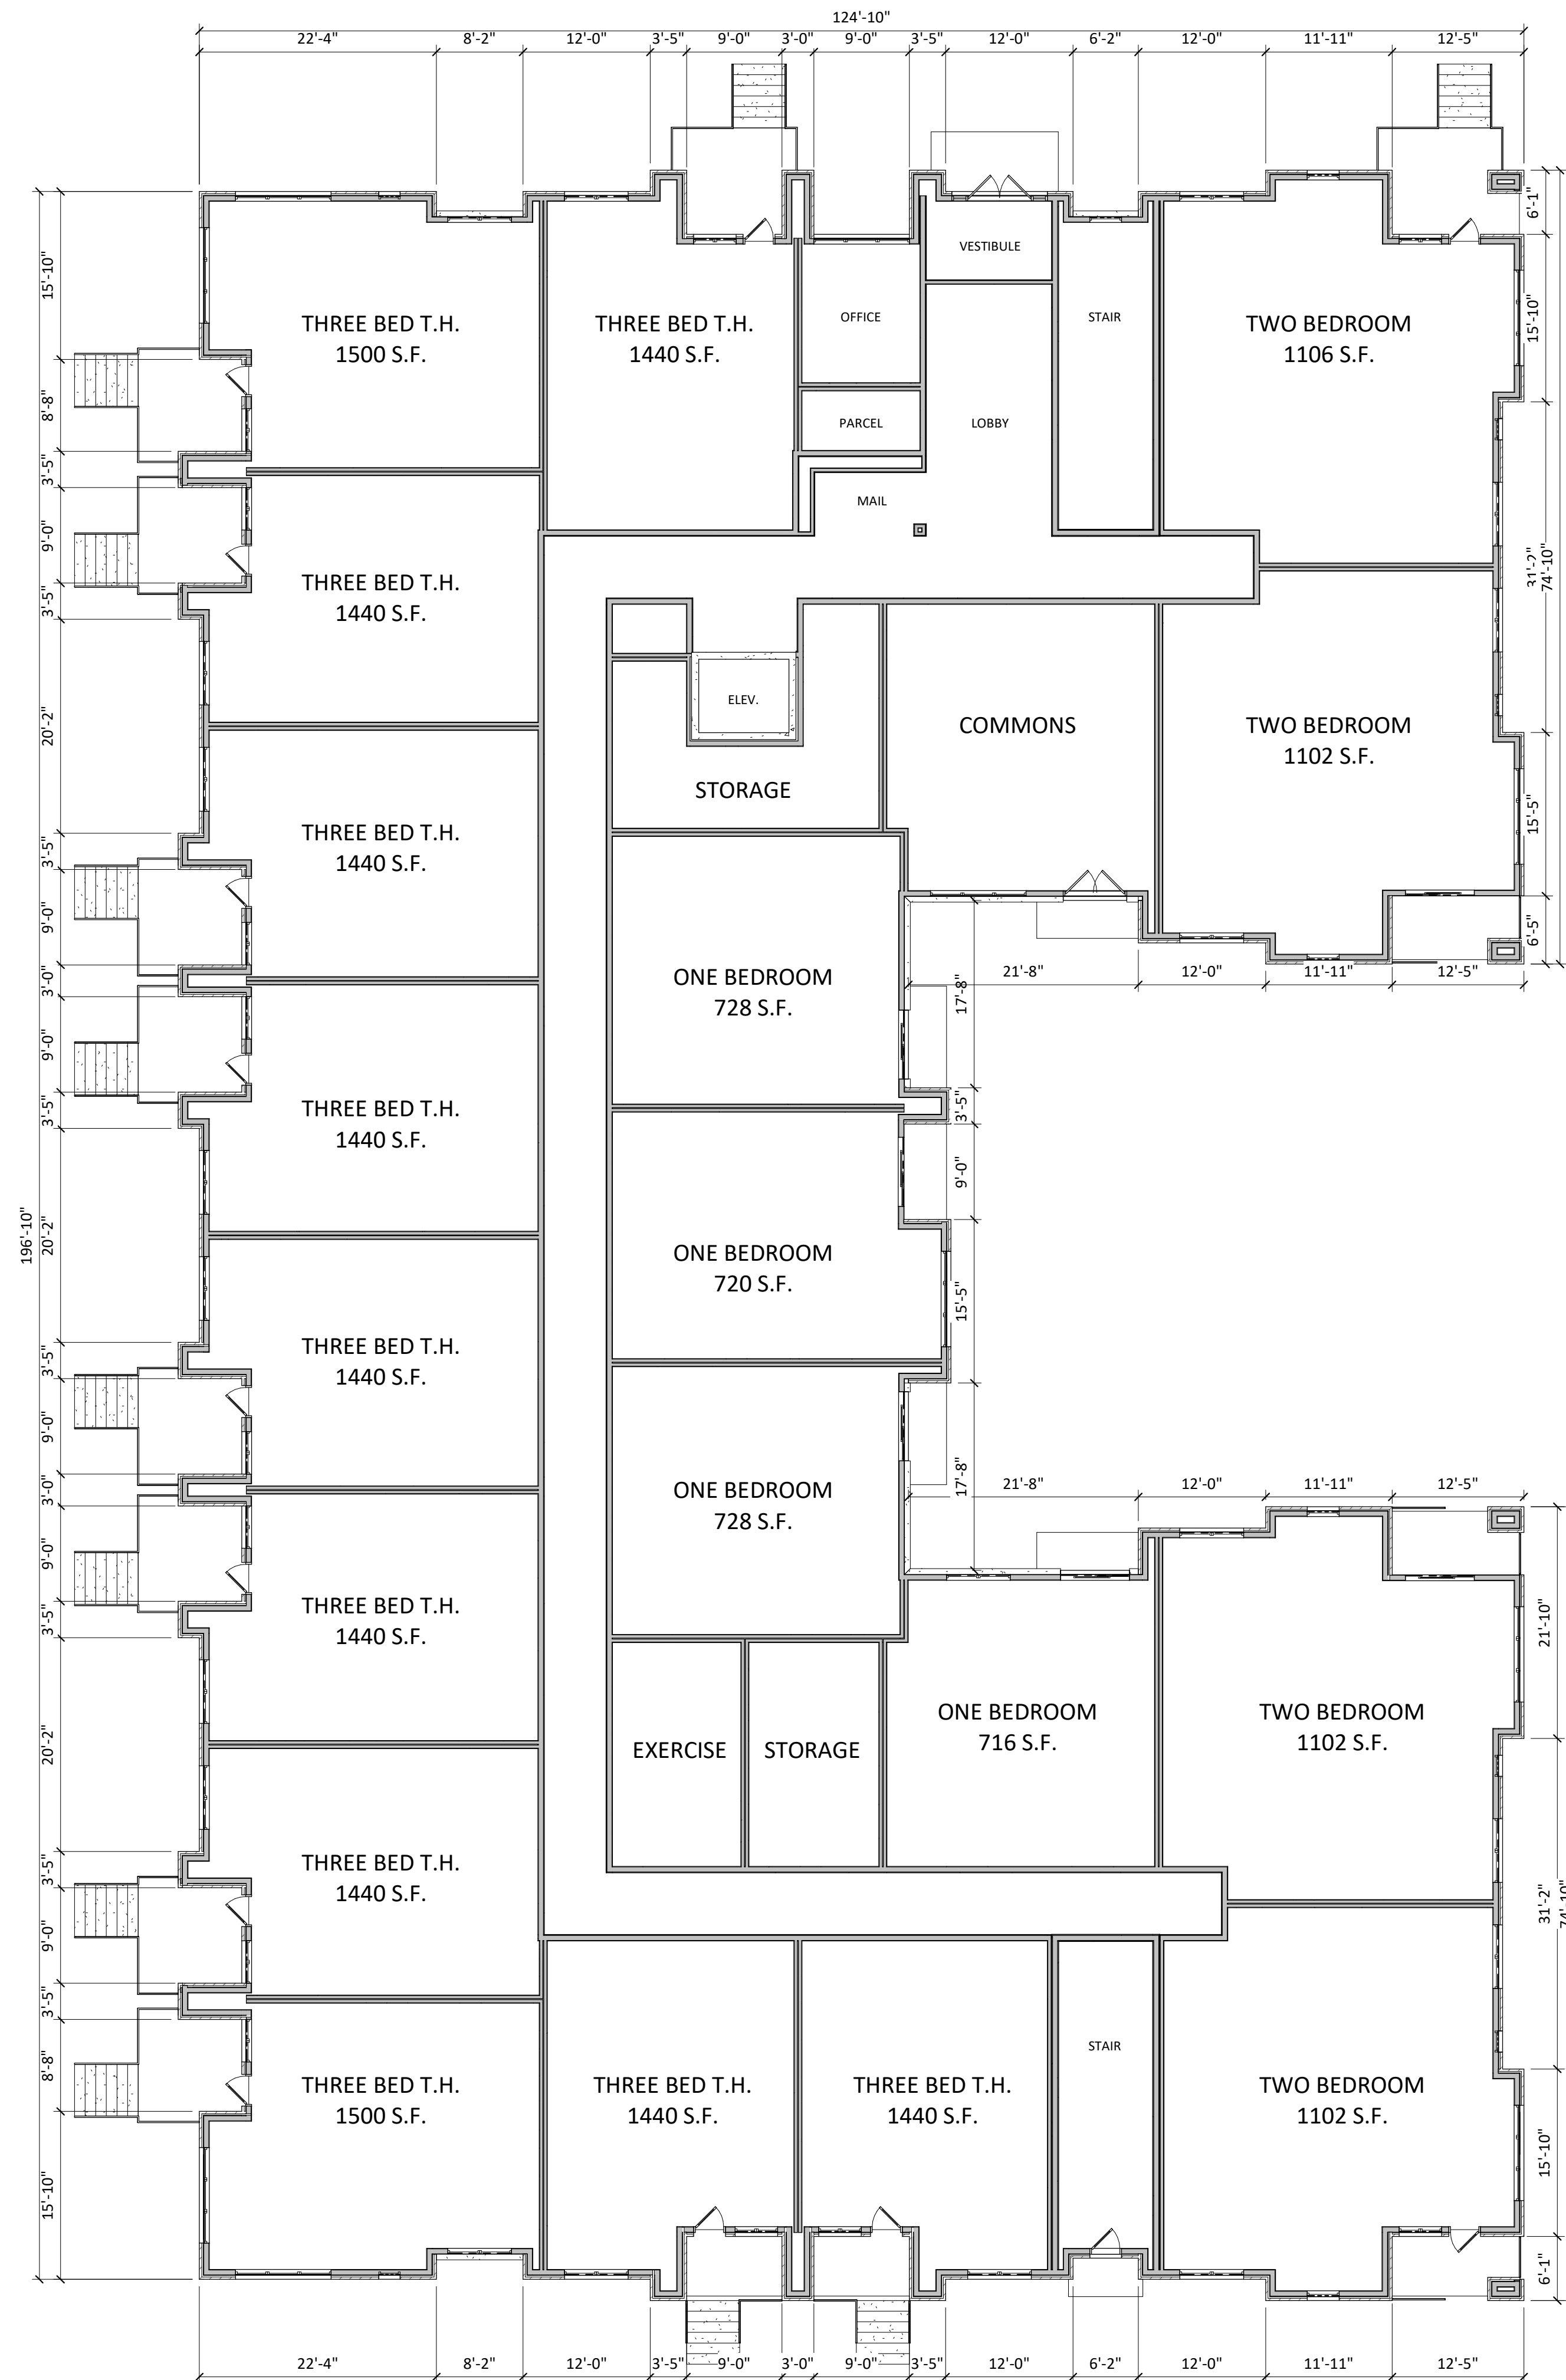

1  
A-1.1  
**01 - FIRST FLOOR**  
3/32" = 1'-0"

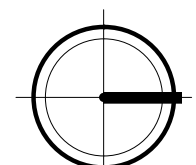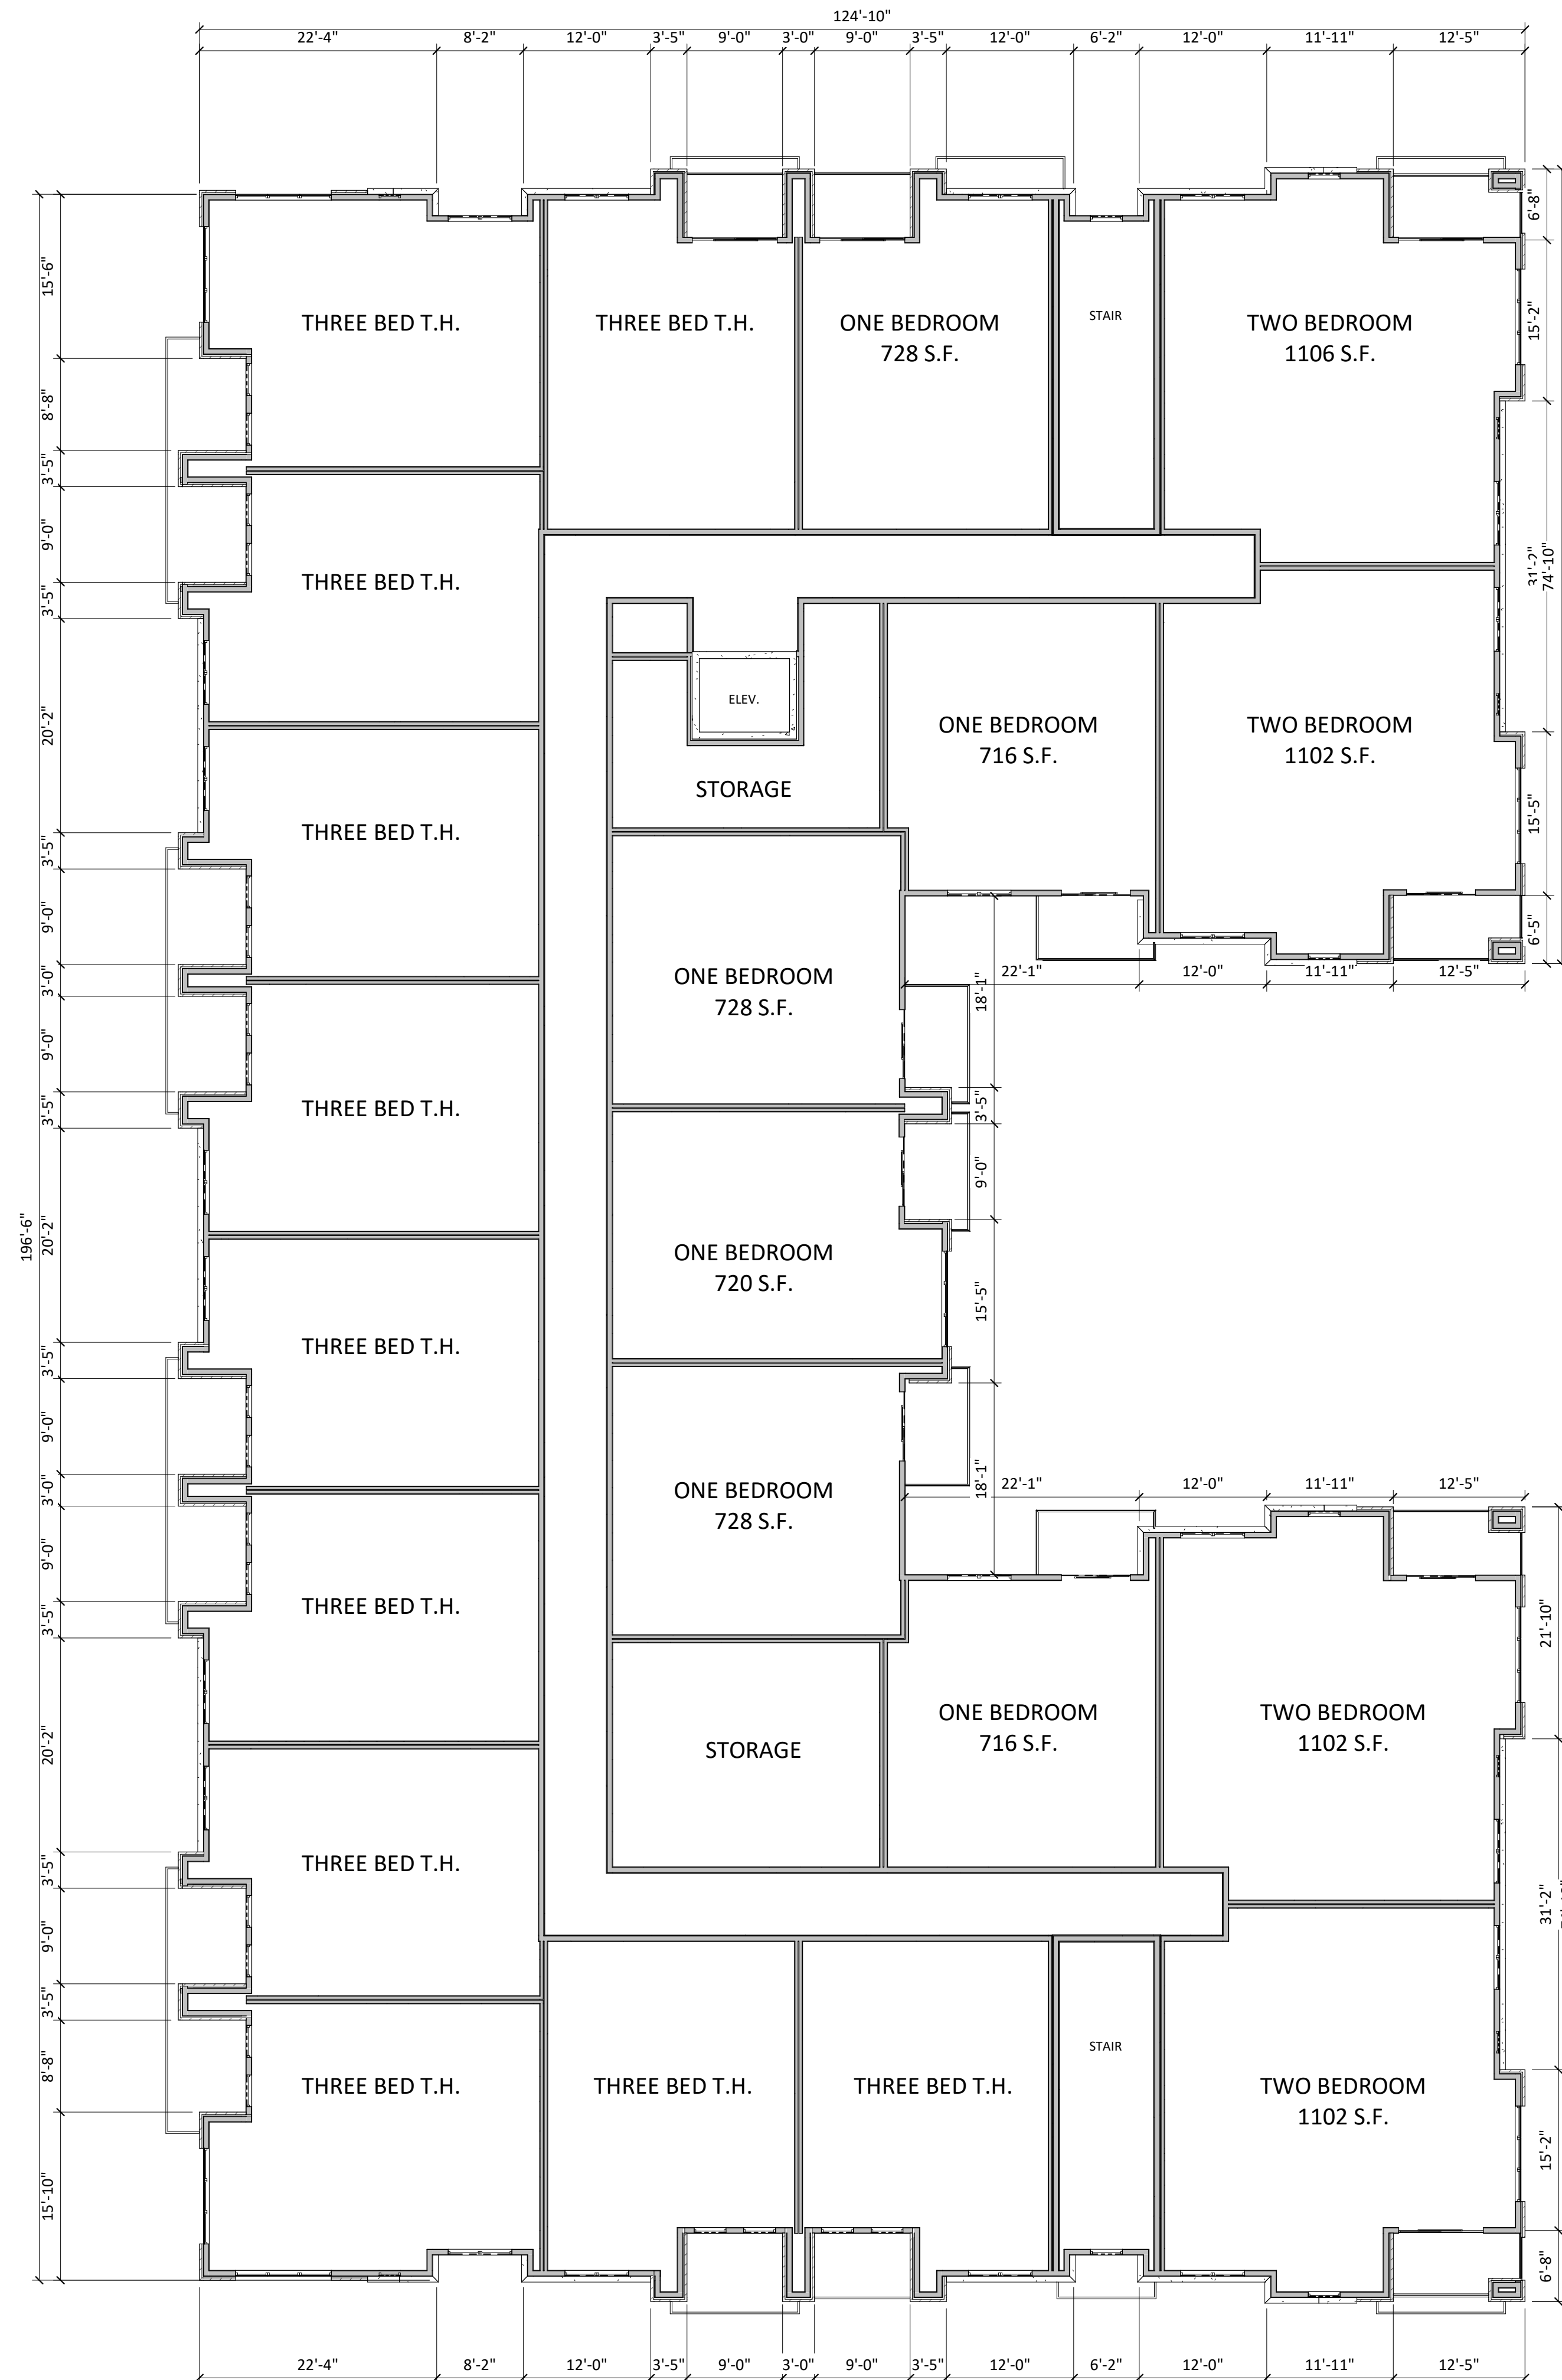

1  
A-1.2  
02 - SECOND FLOOR  
3/32" = 1'-0"



**knothe • bruce**  
ARCHITECTS

knothebruce.com 608.836.3690  
7601 University Ave. • Suite 201 • Middleton, WI 53562

KEY PLAN

ISSUED  
May 20, 2020

PROJECT TITLE  
**WESTGATE  
REDEVELOPMENT  
#3**

Whitney Way &  
Tokay Blvd.  
Madison,  
Wisconsin

SHEET TITLE  
**SECOND FLOOR  
PLAN**

SHEET NUMBER

**A-1.2**

PROJECT NUMBER 1925

© Knothe & Bruce Architects, LLC



**knothe • bruce**  
ARCHITECTS

knothebruce.com 608.836.3890  
7801 University Ave. • Suite 201 • Middleton, WI 53562

KEY PLAN

ISSUED  
May 20, 2020

PROJECT TITLE  
**WESTGATE  
REDEVELOPMENT  
#3**

Whitney Way &  
Tokay Blvd.  
Madison,  
Wisconsin



SHEET TITLE  
**THIRD FLOOR  
PLAN**

SHEET NUMBER

**A-1.3**

PROJECT NUMBER 1925

© Knothe & Bruce Architects, LLC

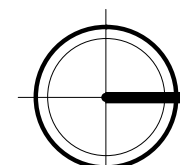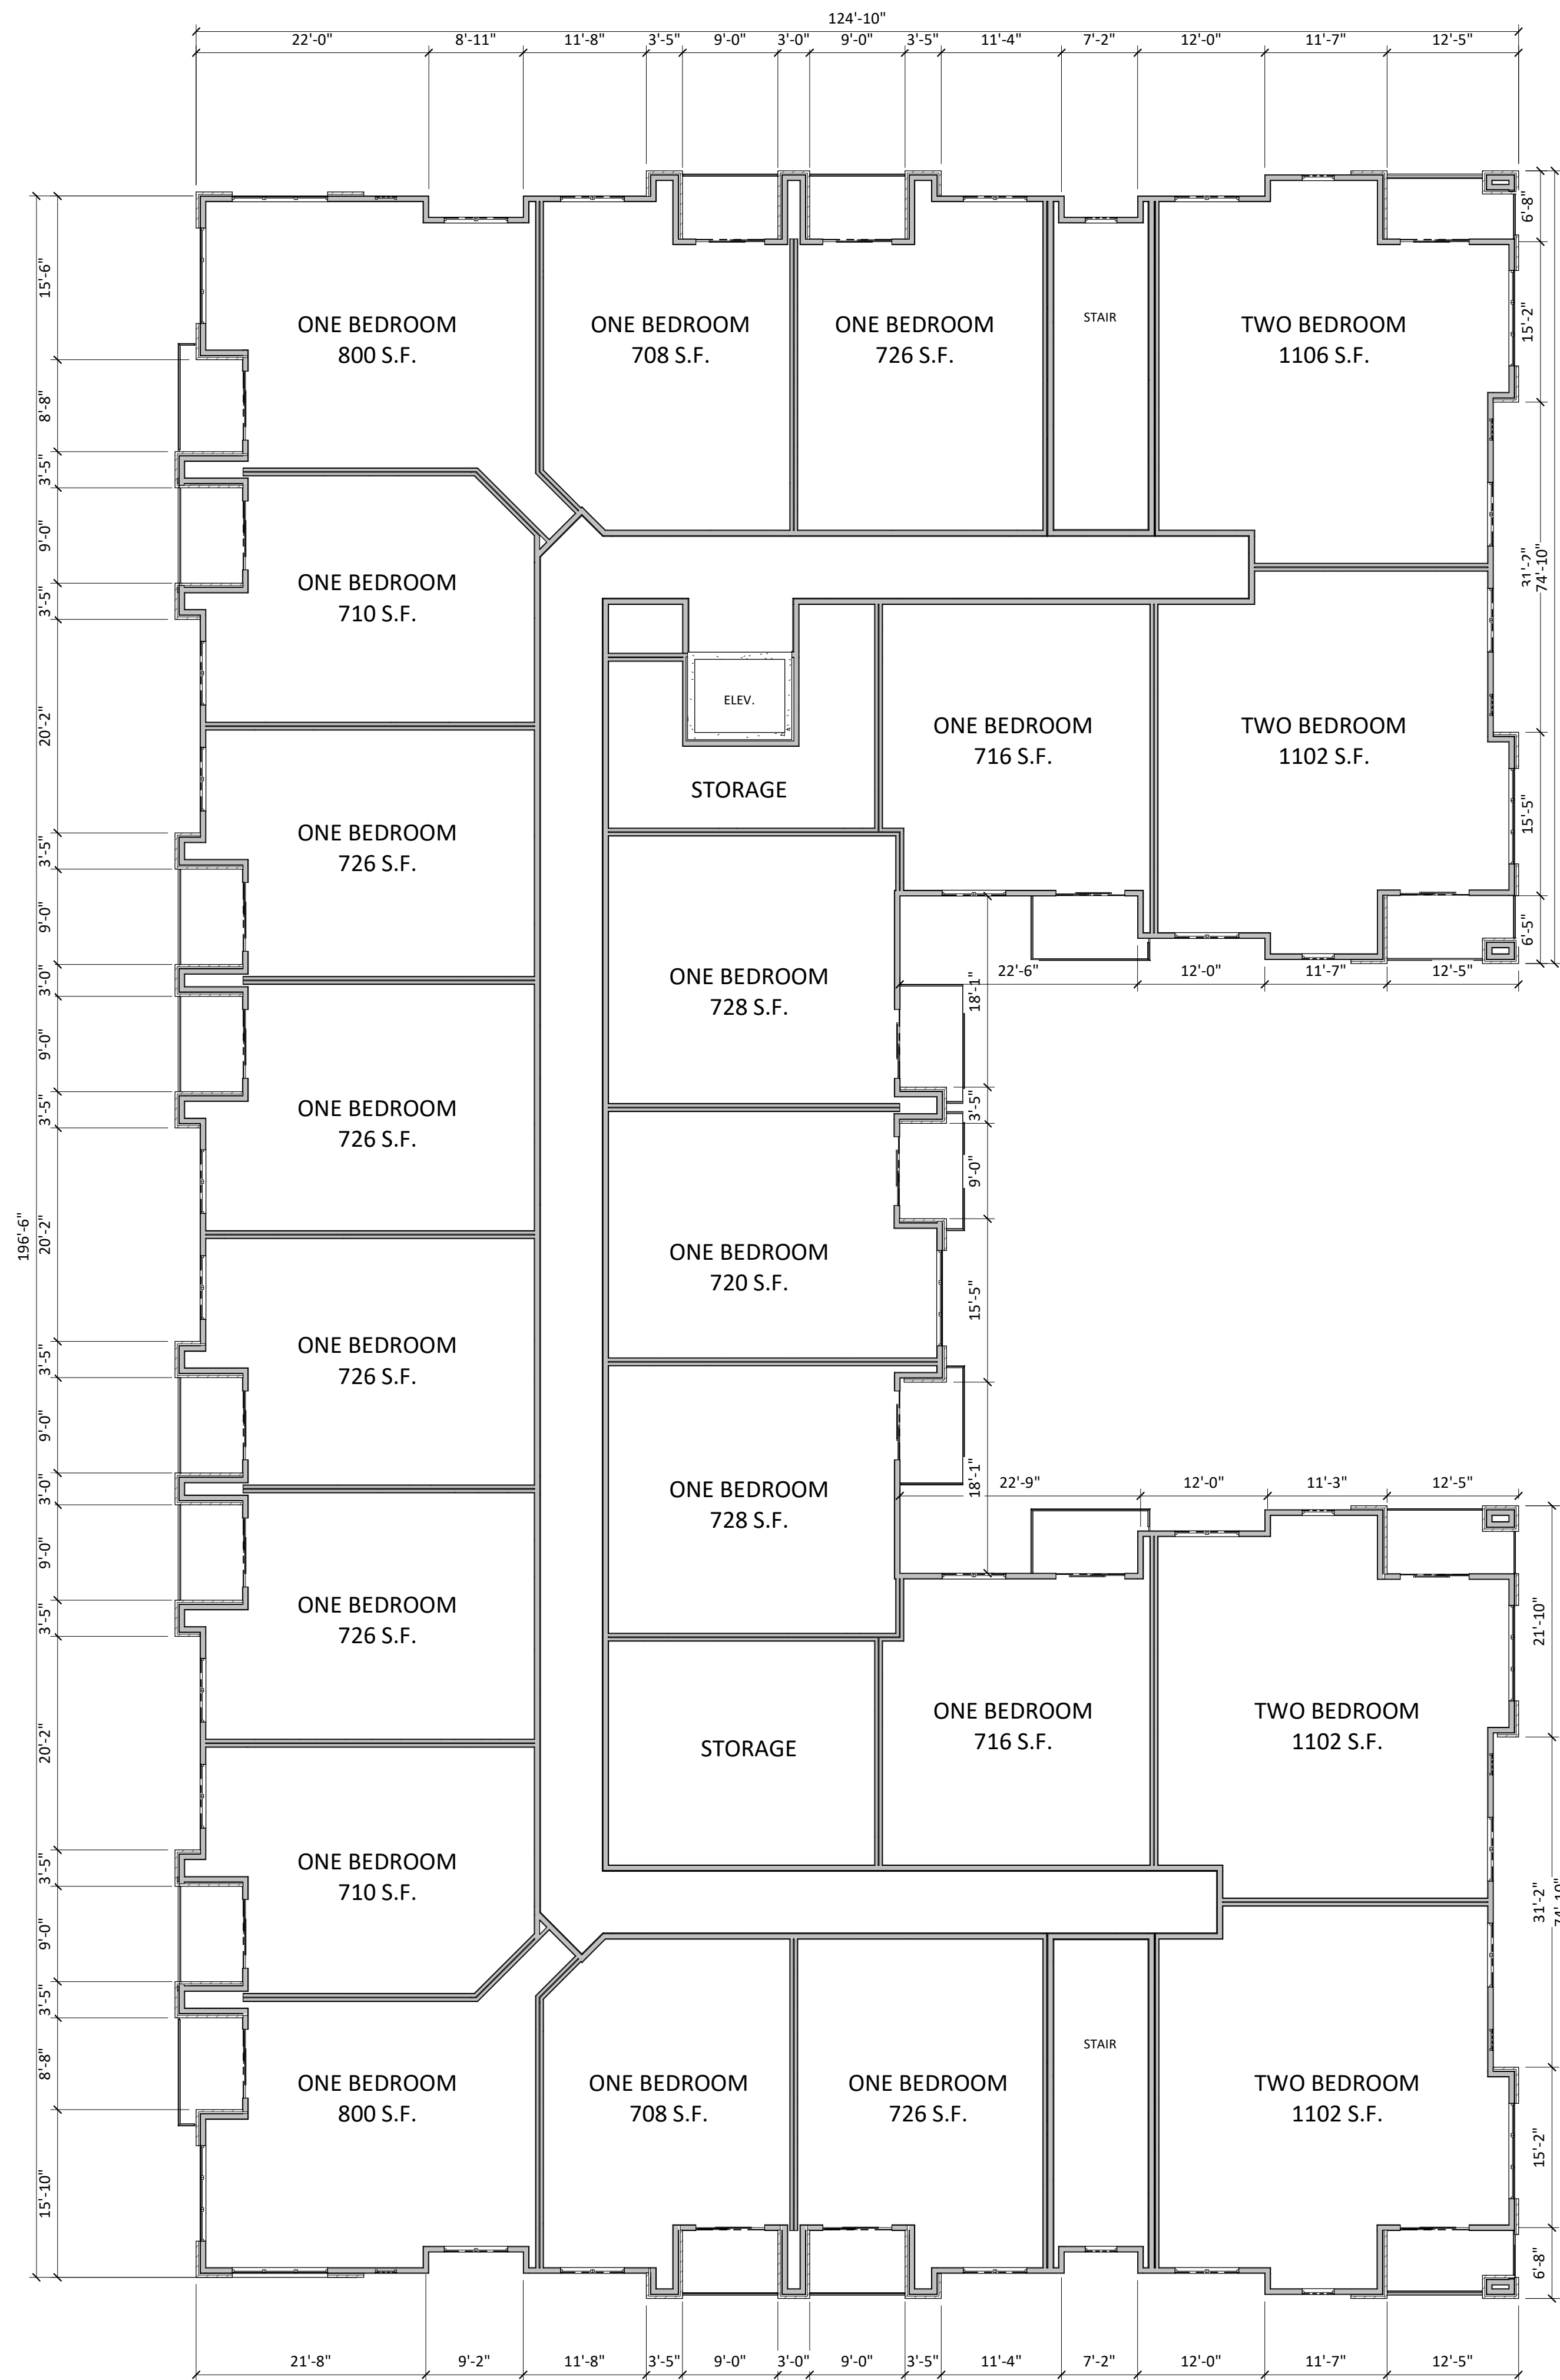

**03 - THIRD FLOOR**  
1  
A-1.3  
3/32" = 1'-0"



**knothe • bruce**  
ARCHITECTS

knothebruce.com 608.836.3690  
7601 University Ave. • Suite 201 • Middleton, WI 53562

KEY PLAN

ISSUED  
May 20, 2020

PROJECT TITLE  
**WESTGATE  
REDEVELOPMENT  
#3**

Whitney Way &  
Tokay Blvd.  
Madison,  
Wisconsin



SHEET TITLE  
**FOURTH FLOOR  
PLAN**

SHEET NUMBER

**A-1.4**

PROJECT NUMBER 1925



© Knothe & Bruce Architects, LLC

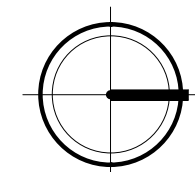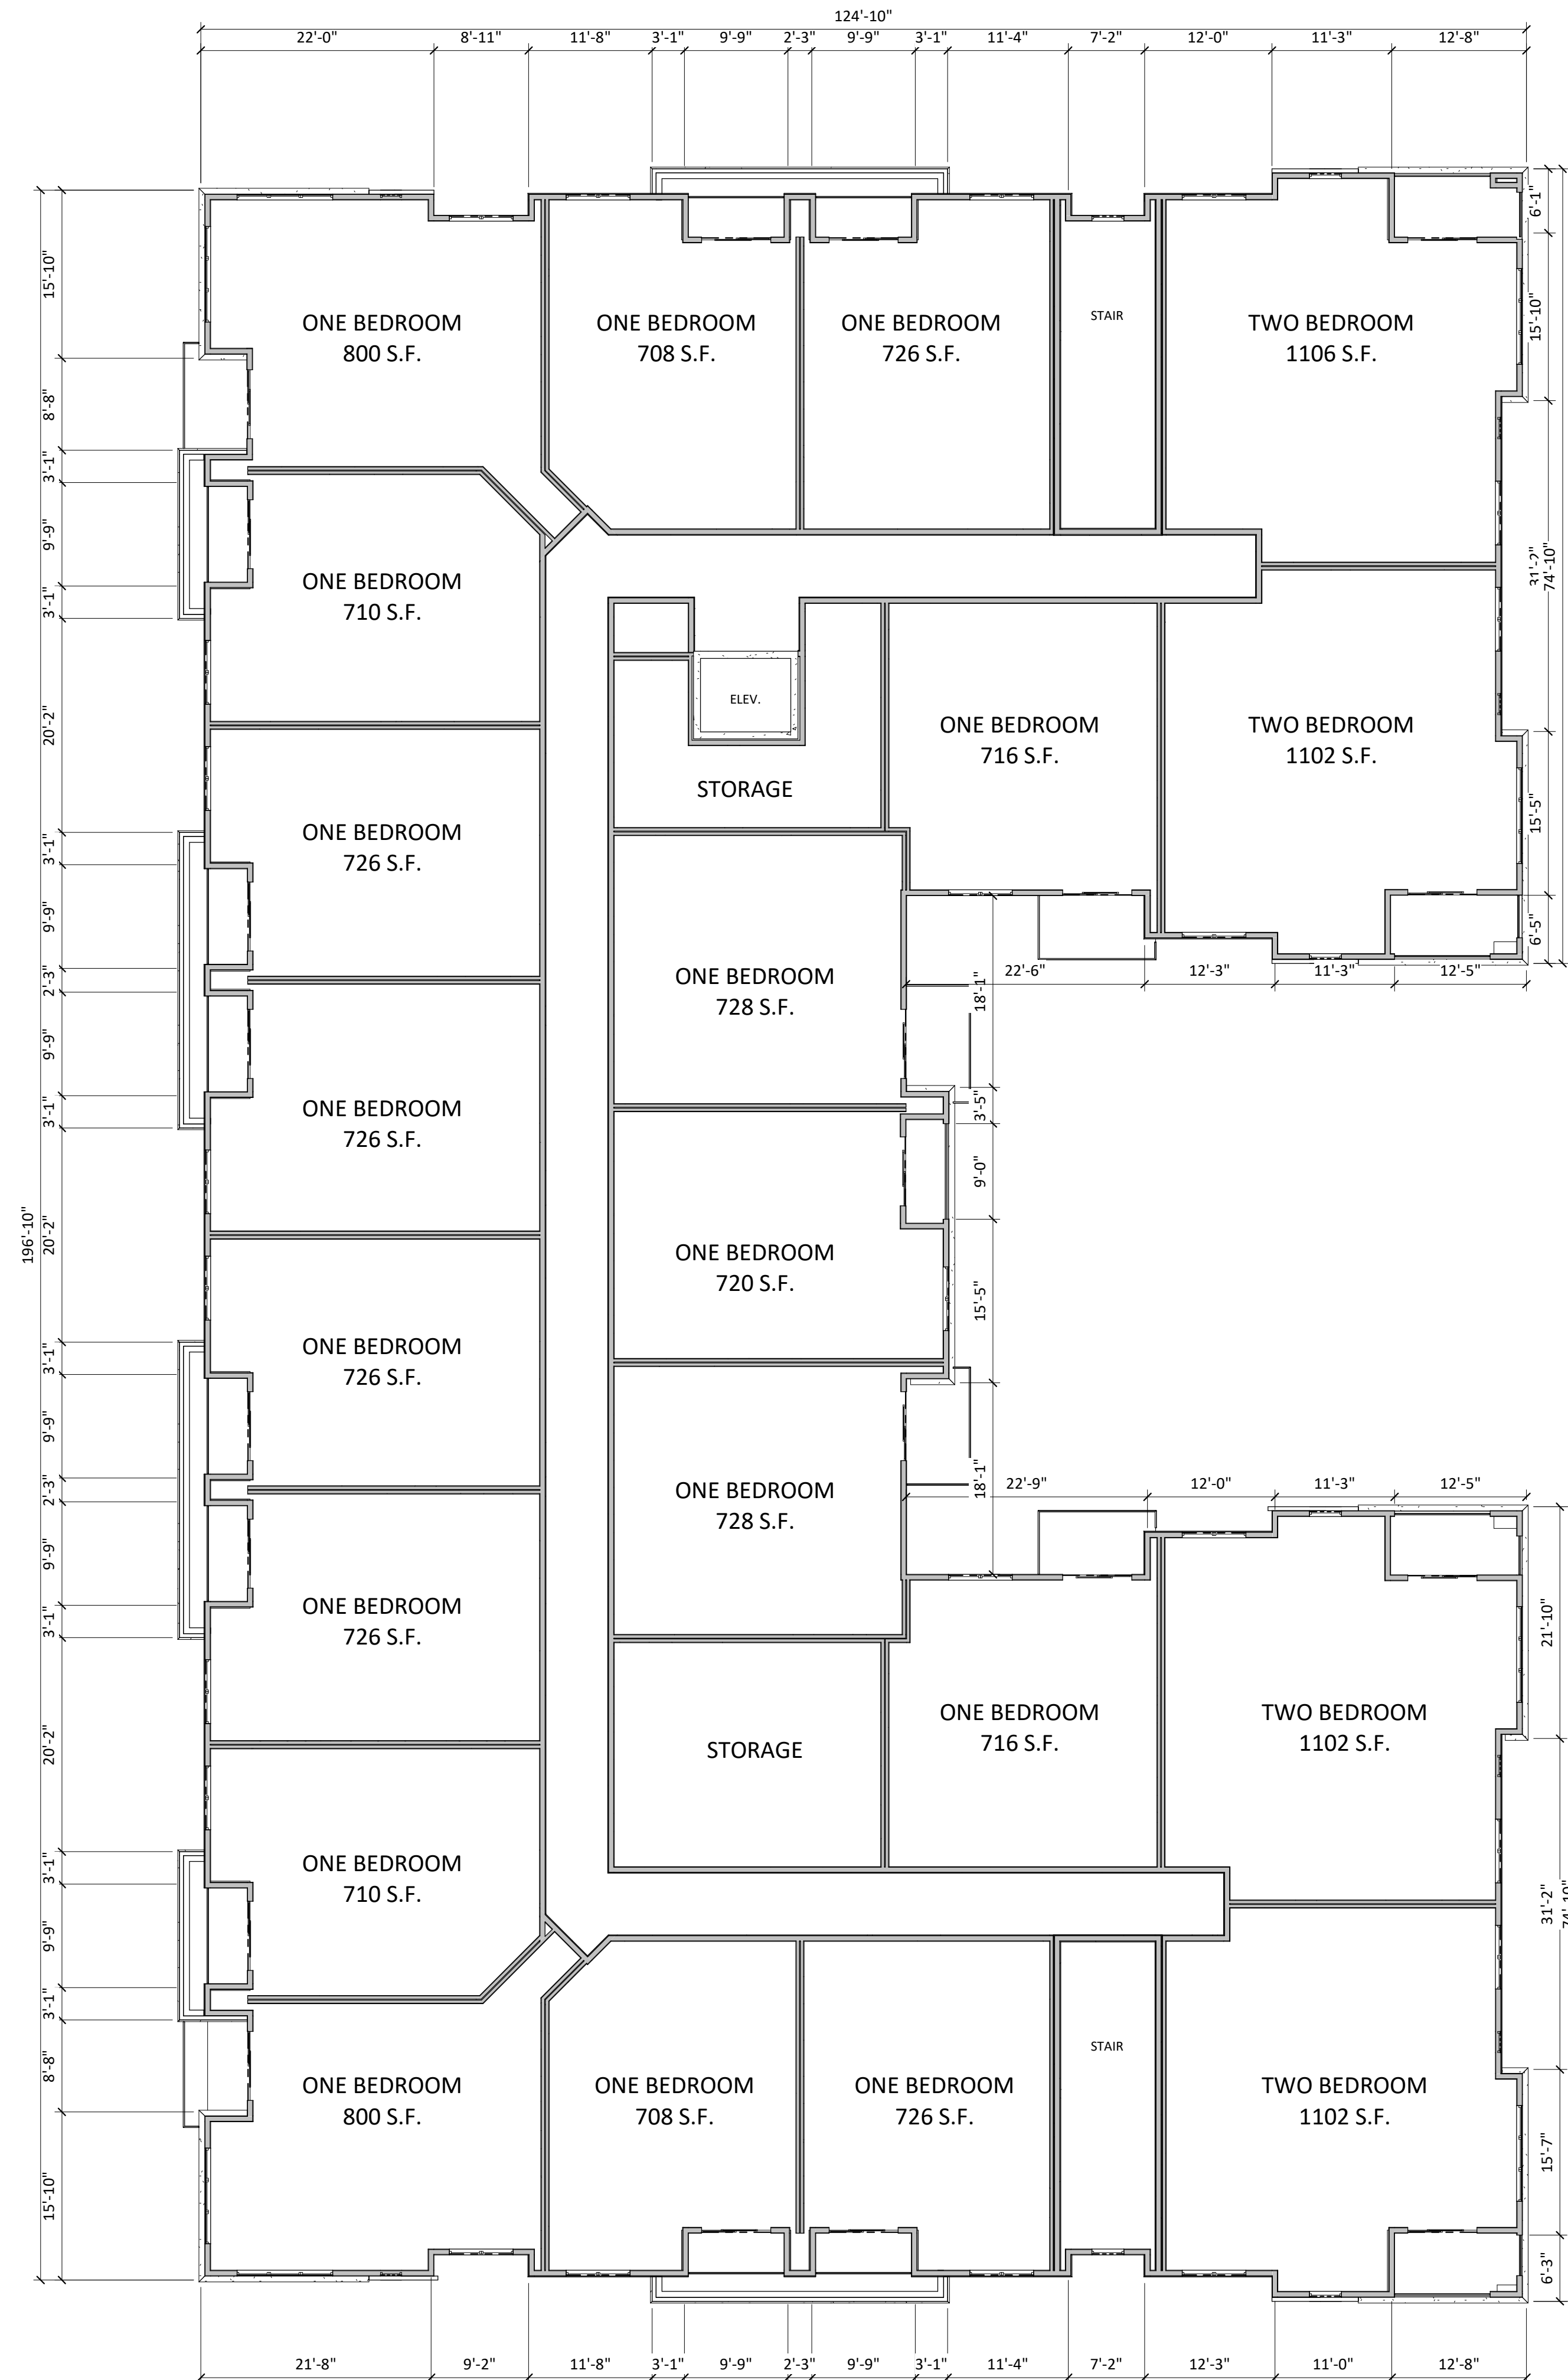

**04 - FOURTH FLOOR**

1  
A-1.4  
3/32" = 1'-0"



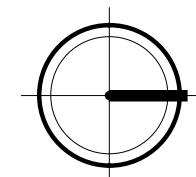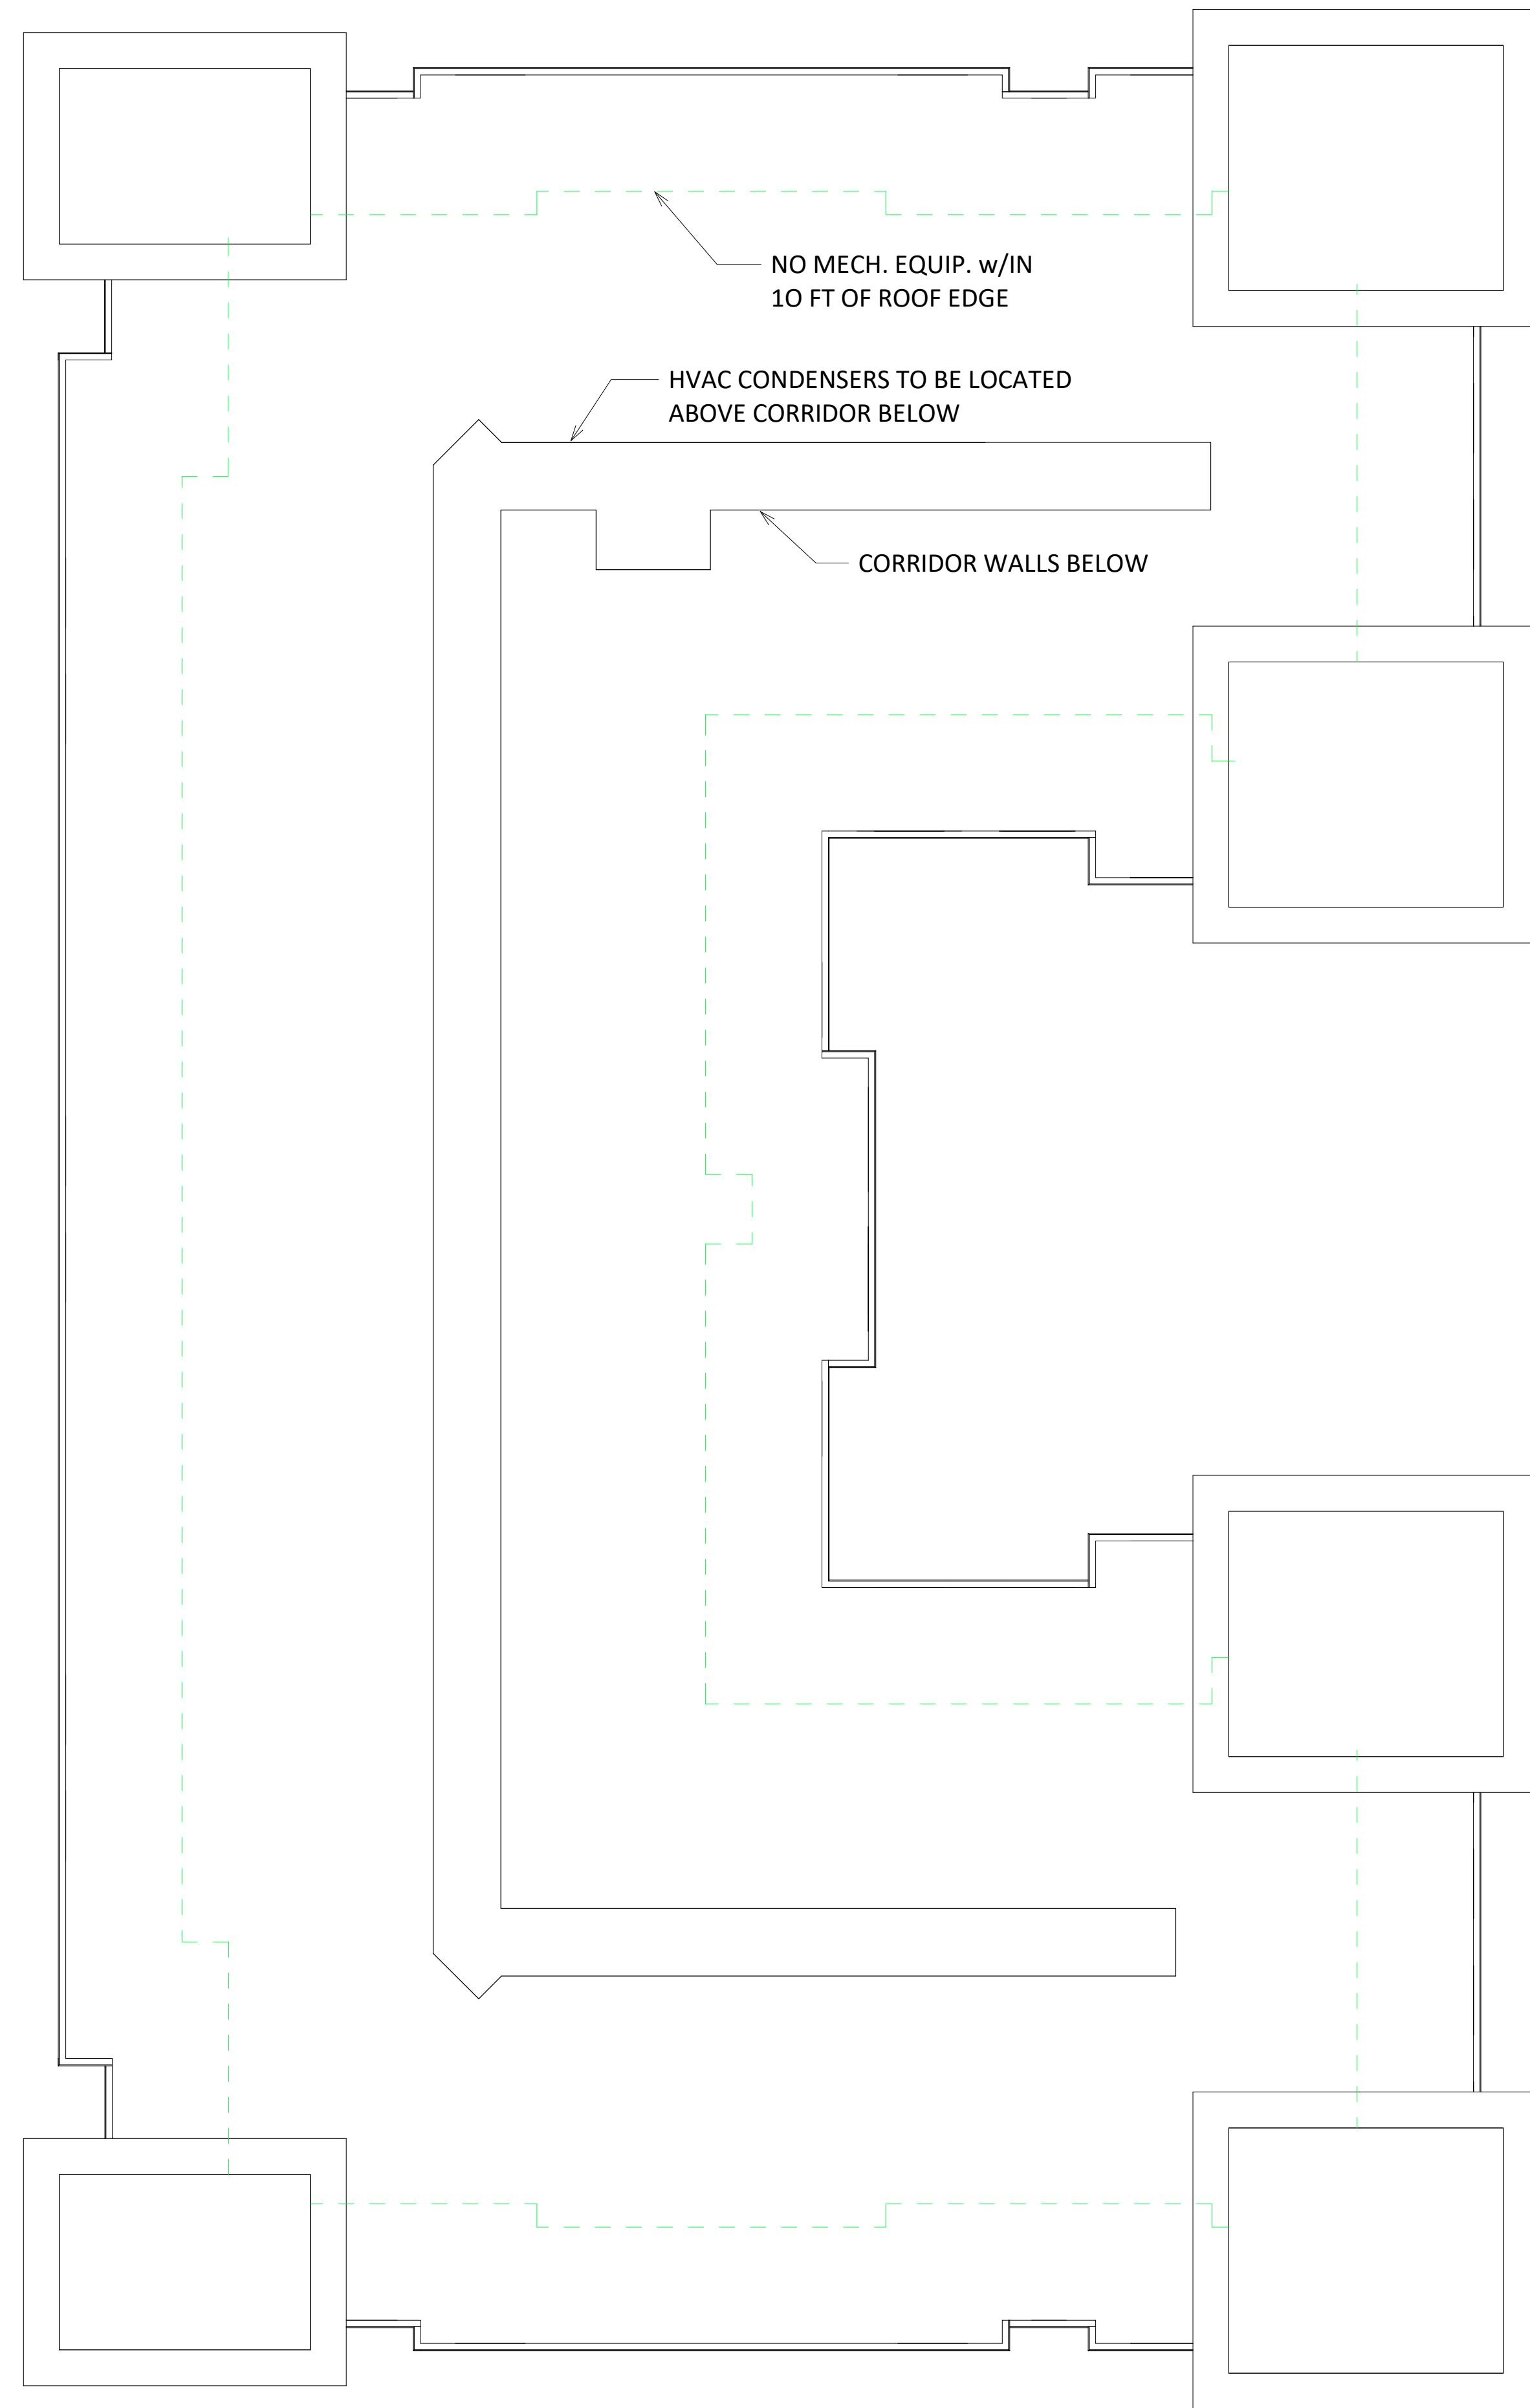

1  
A-1.5  
TOP OF ROOF  
3/32" = 1'-0"



**knothe • bruce**  
ARCHITECTS

knothebruce.com 608.836.3690  
7801 University Ave. • Suite 201 • Middleton, WI 53562

KEY PLAN

ISSUED  
May 20, 2020

PROJECT TITLE  
**WESTGATE  
REDEVELOPMENT  
#3**

Whitney Way &  
Tokay Blvd.  
Madison,  
Wisconsin

SHEET TITLE  
**ROOF PLAN**

SHEET NUMBER

**A-1.5**


PROJECT NUMBER 1925

© Knothe & Bruce Architects, LLC



BASEMENT  
-10'-0"

**1 West**  
A-2.1 1/8" = 1'-0"

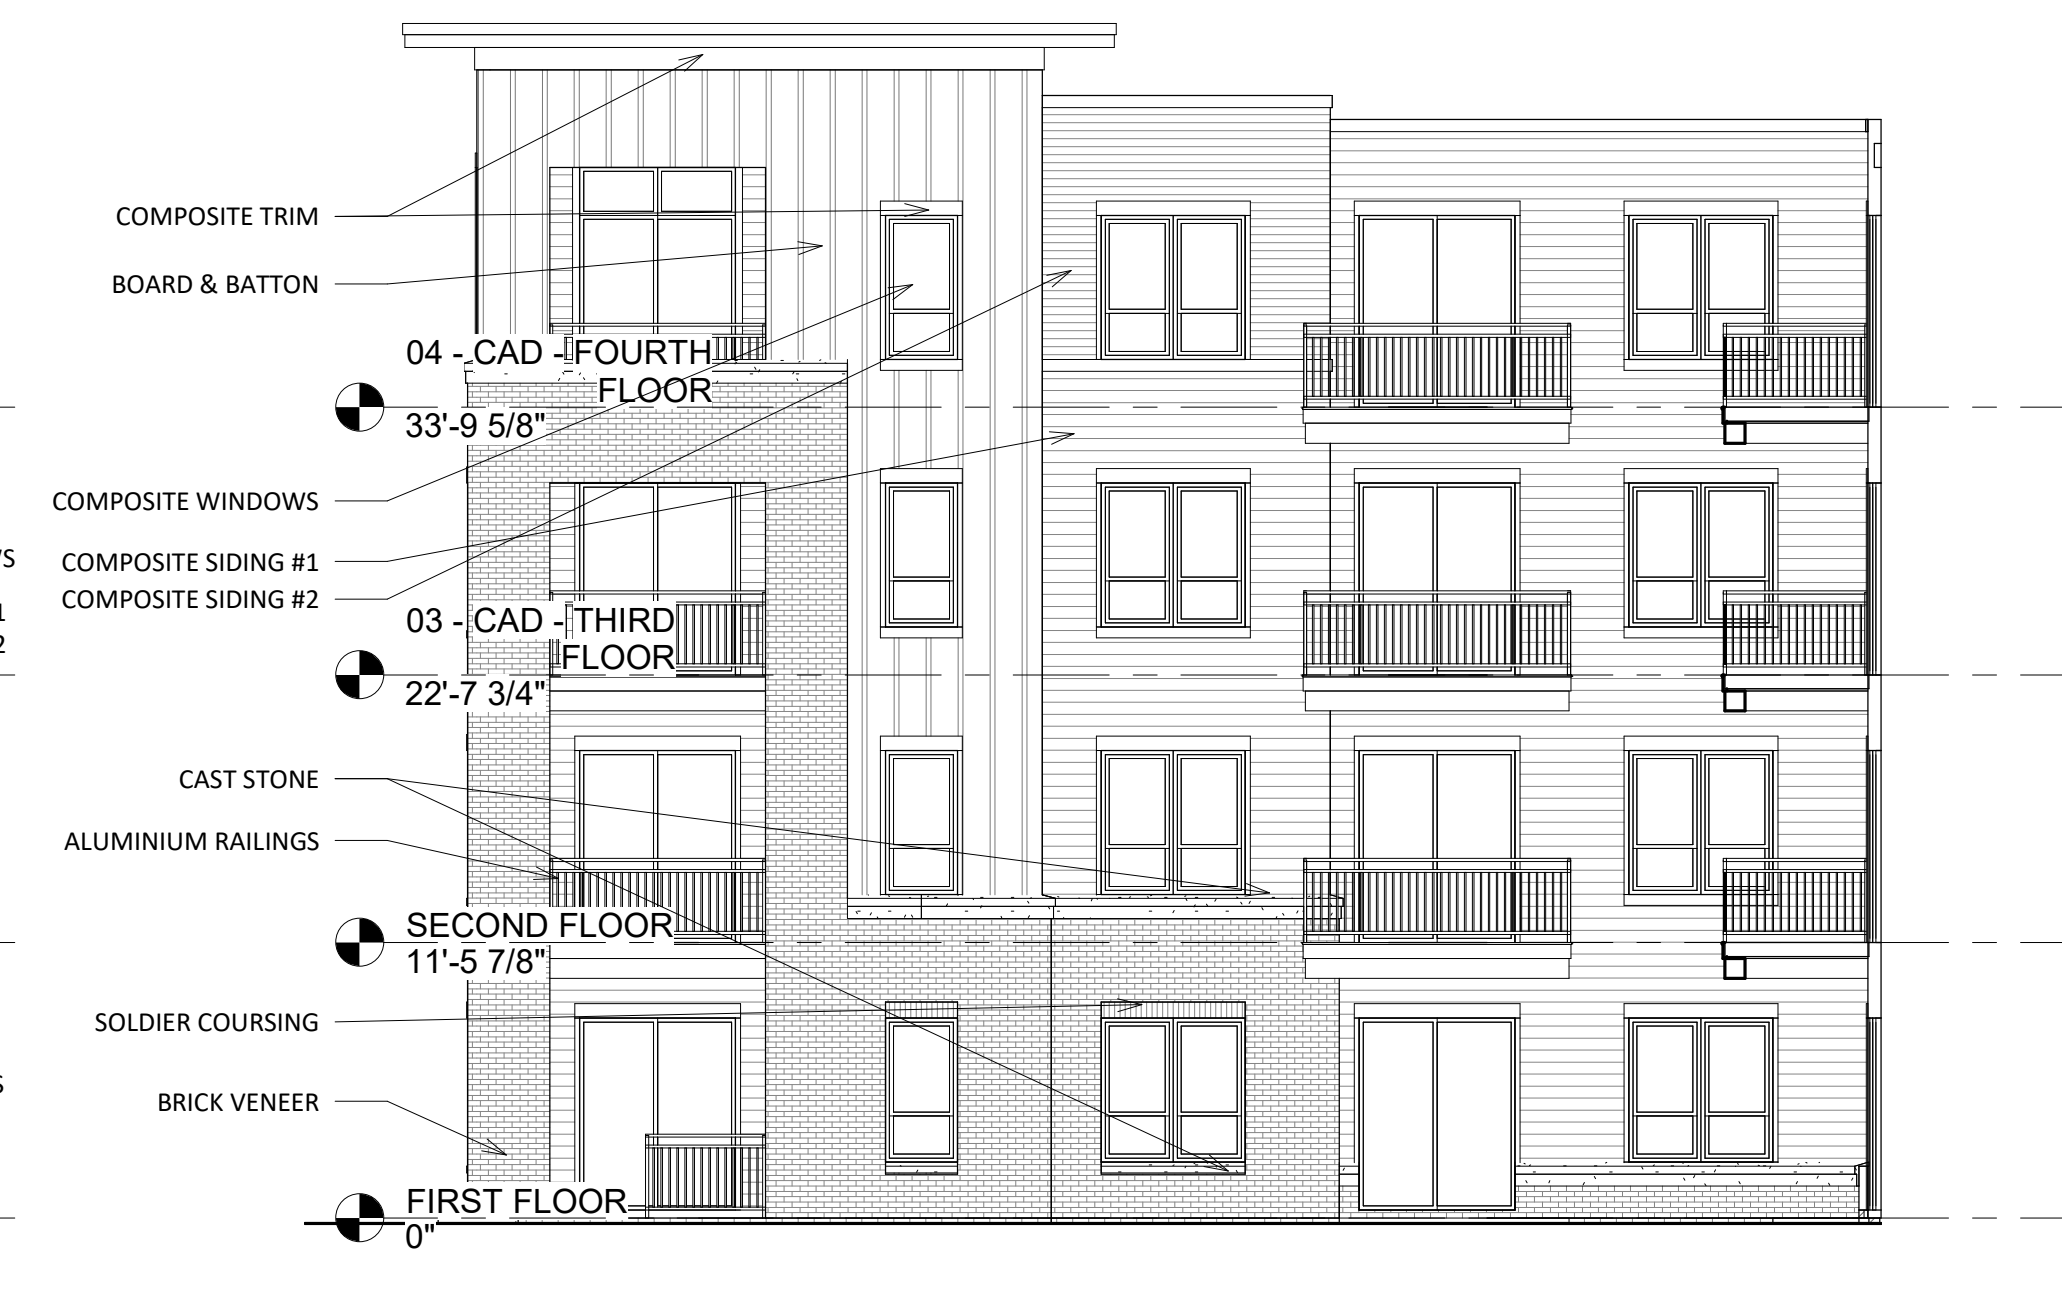

BASEMENT  
-10'-0"

**4 Interior West**  
A-2.1 1/8" = 1'-0"



BASEMENT  
-10'-0"

**2 East**  
A-2.1 1/8" = 1'-0"



BASEMENT  
-10'-0"

**3 Interior East**  
A-2.1 1/8" = 1'-0"



1 South  
A-2.2 1/8" = 1'-0"



2 North  
A-2.2 1/8" = 1'-0"







1  
A-2.3 1/8" = 1'-0"



4  
A-2.3 1/8" = 1'-0"

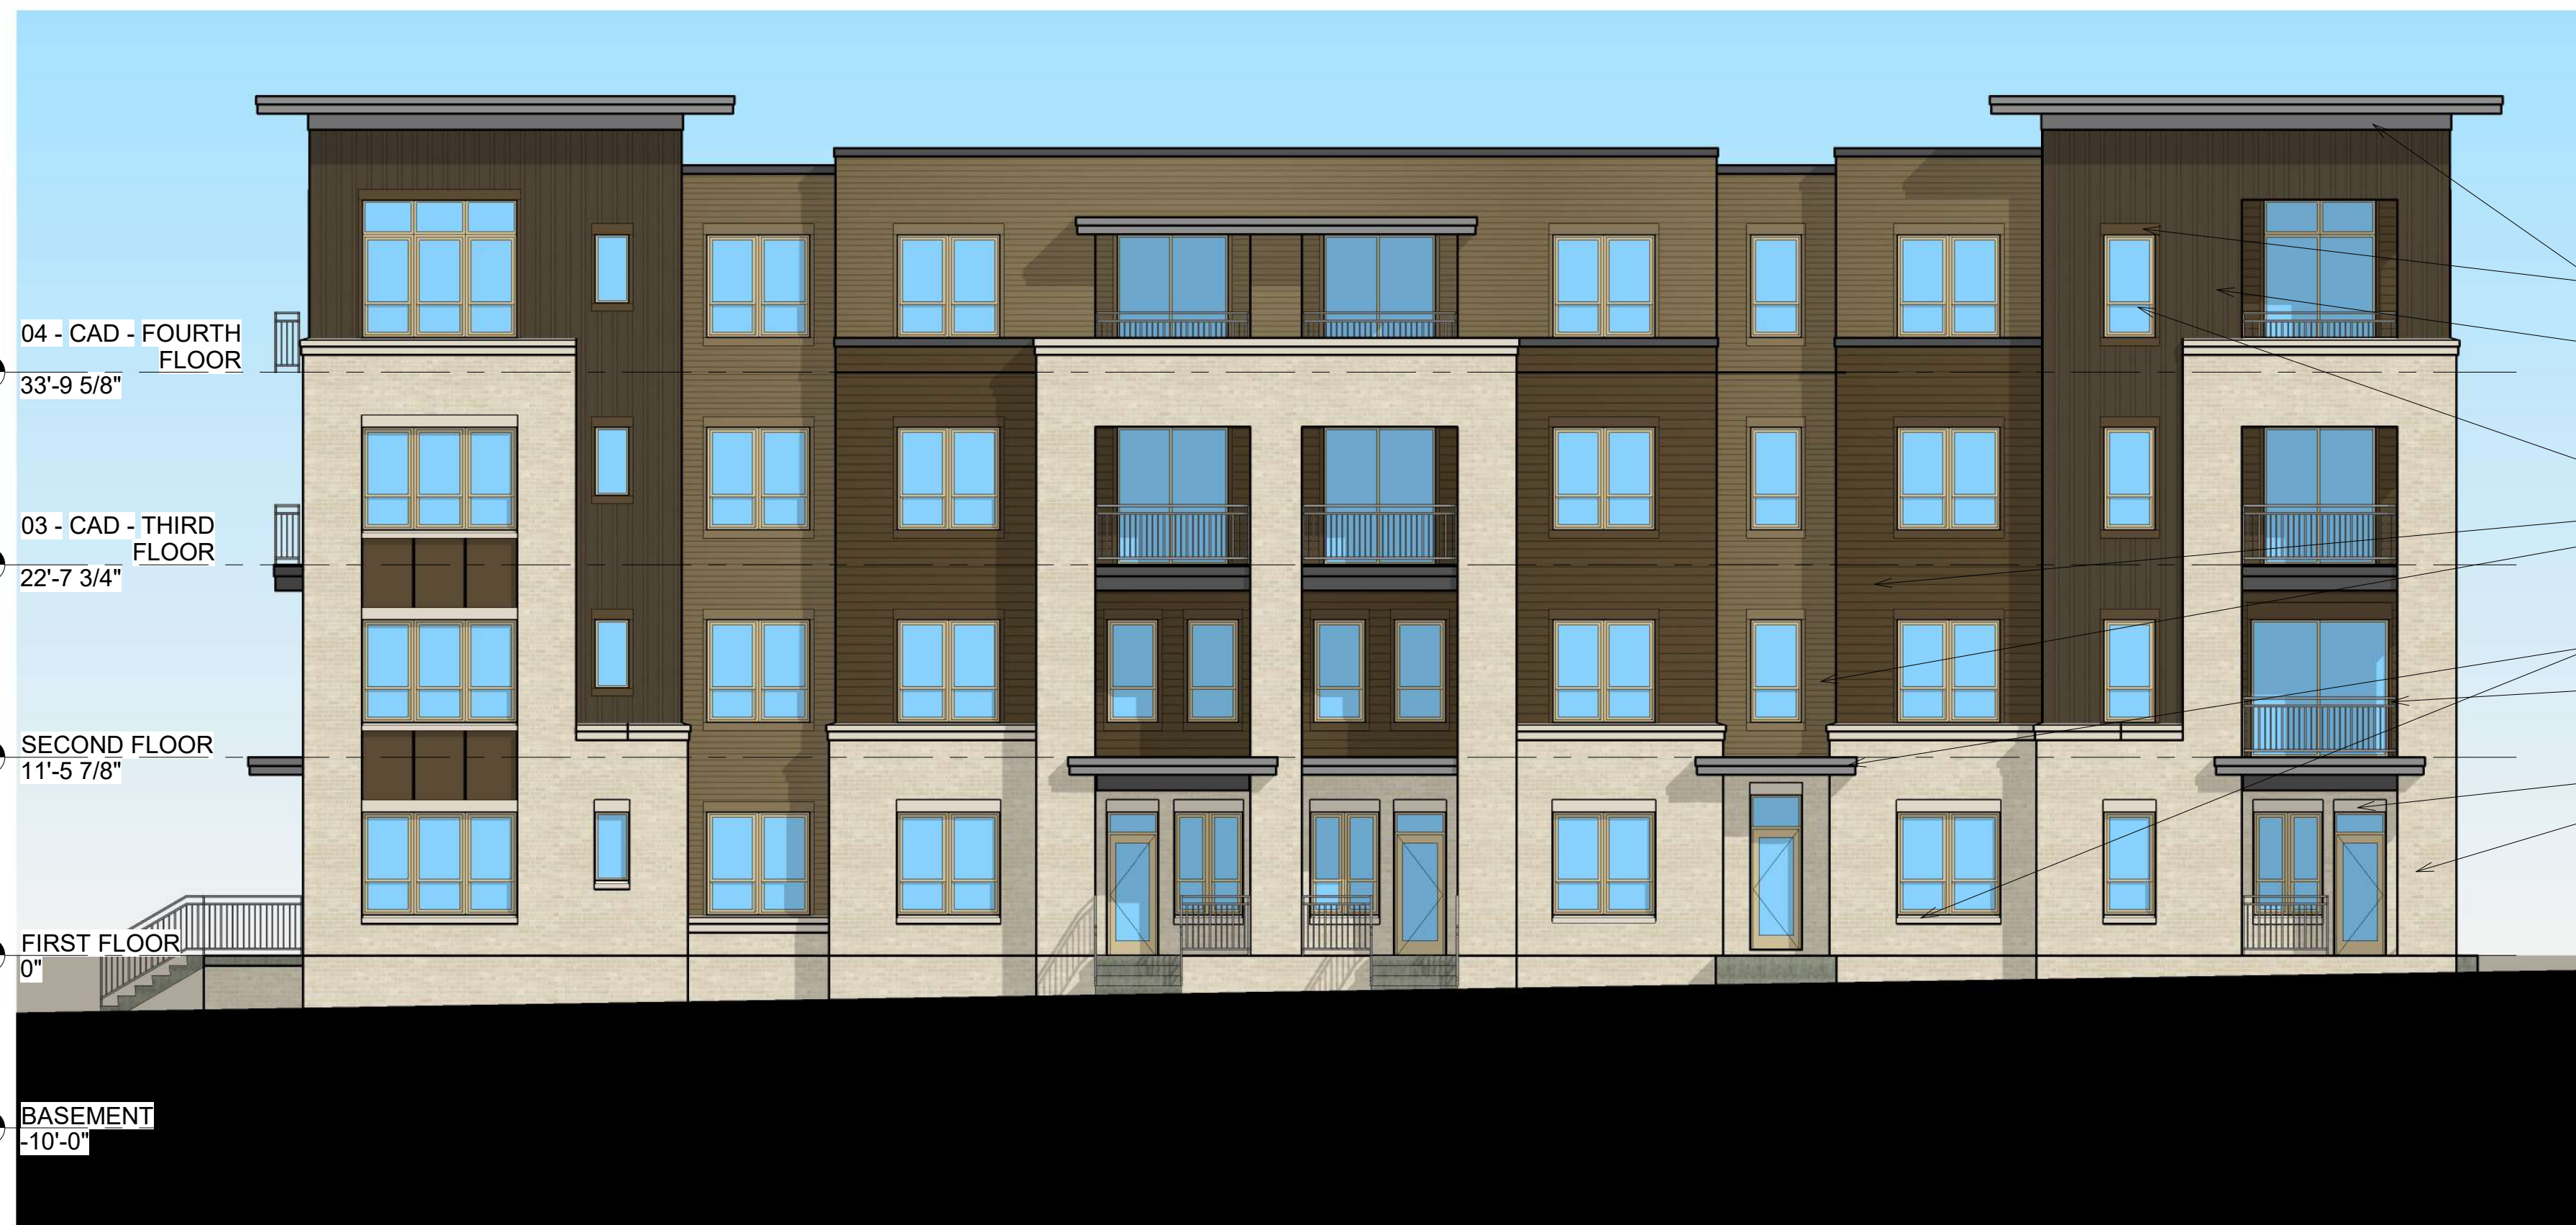

2  
A-2.3 1/8" = 1'-0"

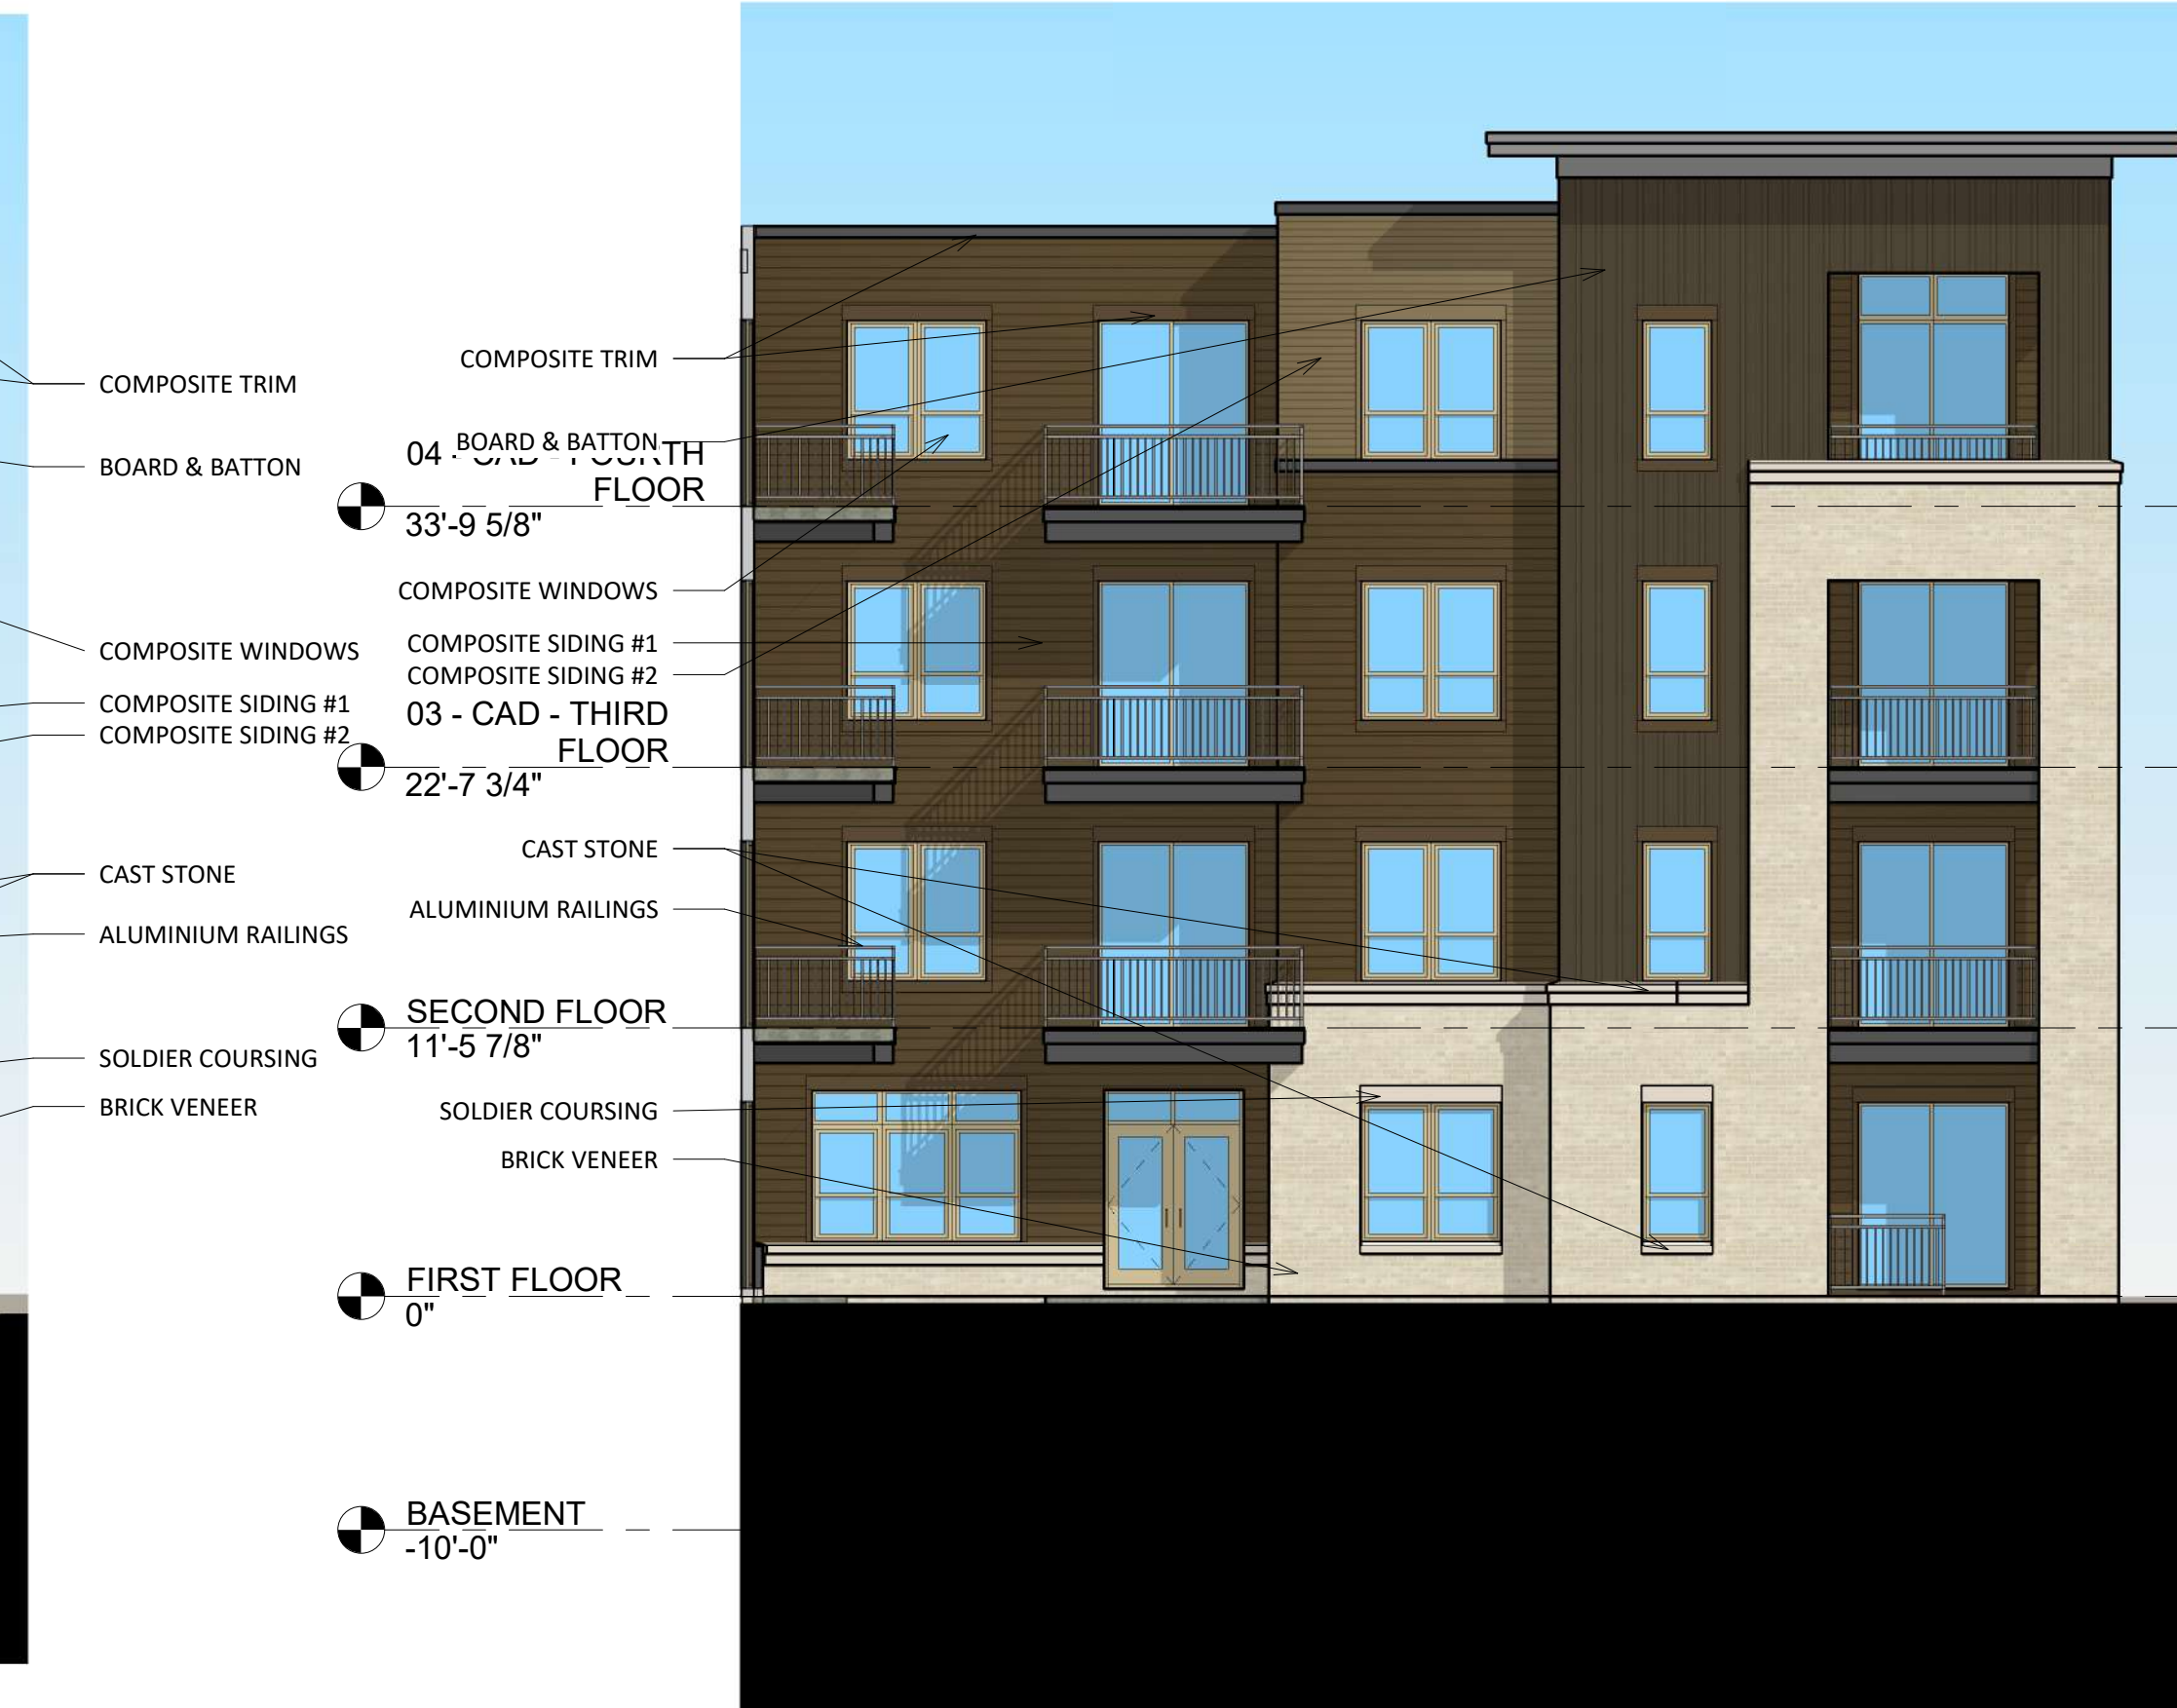

3  
A-2.3 1/8" = 1'-0"

PROJECT TITLE  
**WESTGATE  
REDEVELOPMENT  
#3**

Whitney Way &  
Tokay Blvd.  
Madison,  
Wisconsin

SHEET TITLE  
**EXTERIOR  
ELEVATIONS -  
COLORED**


SHEET NUMBER

**A-2.3**

PROJECT NUMBER 1925

© Knothe & Bruce Architects, LLC



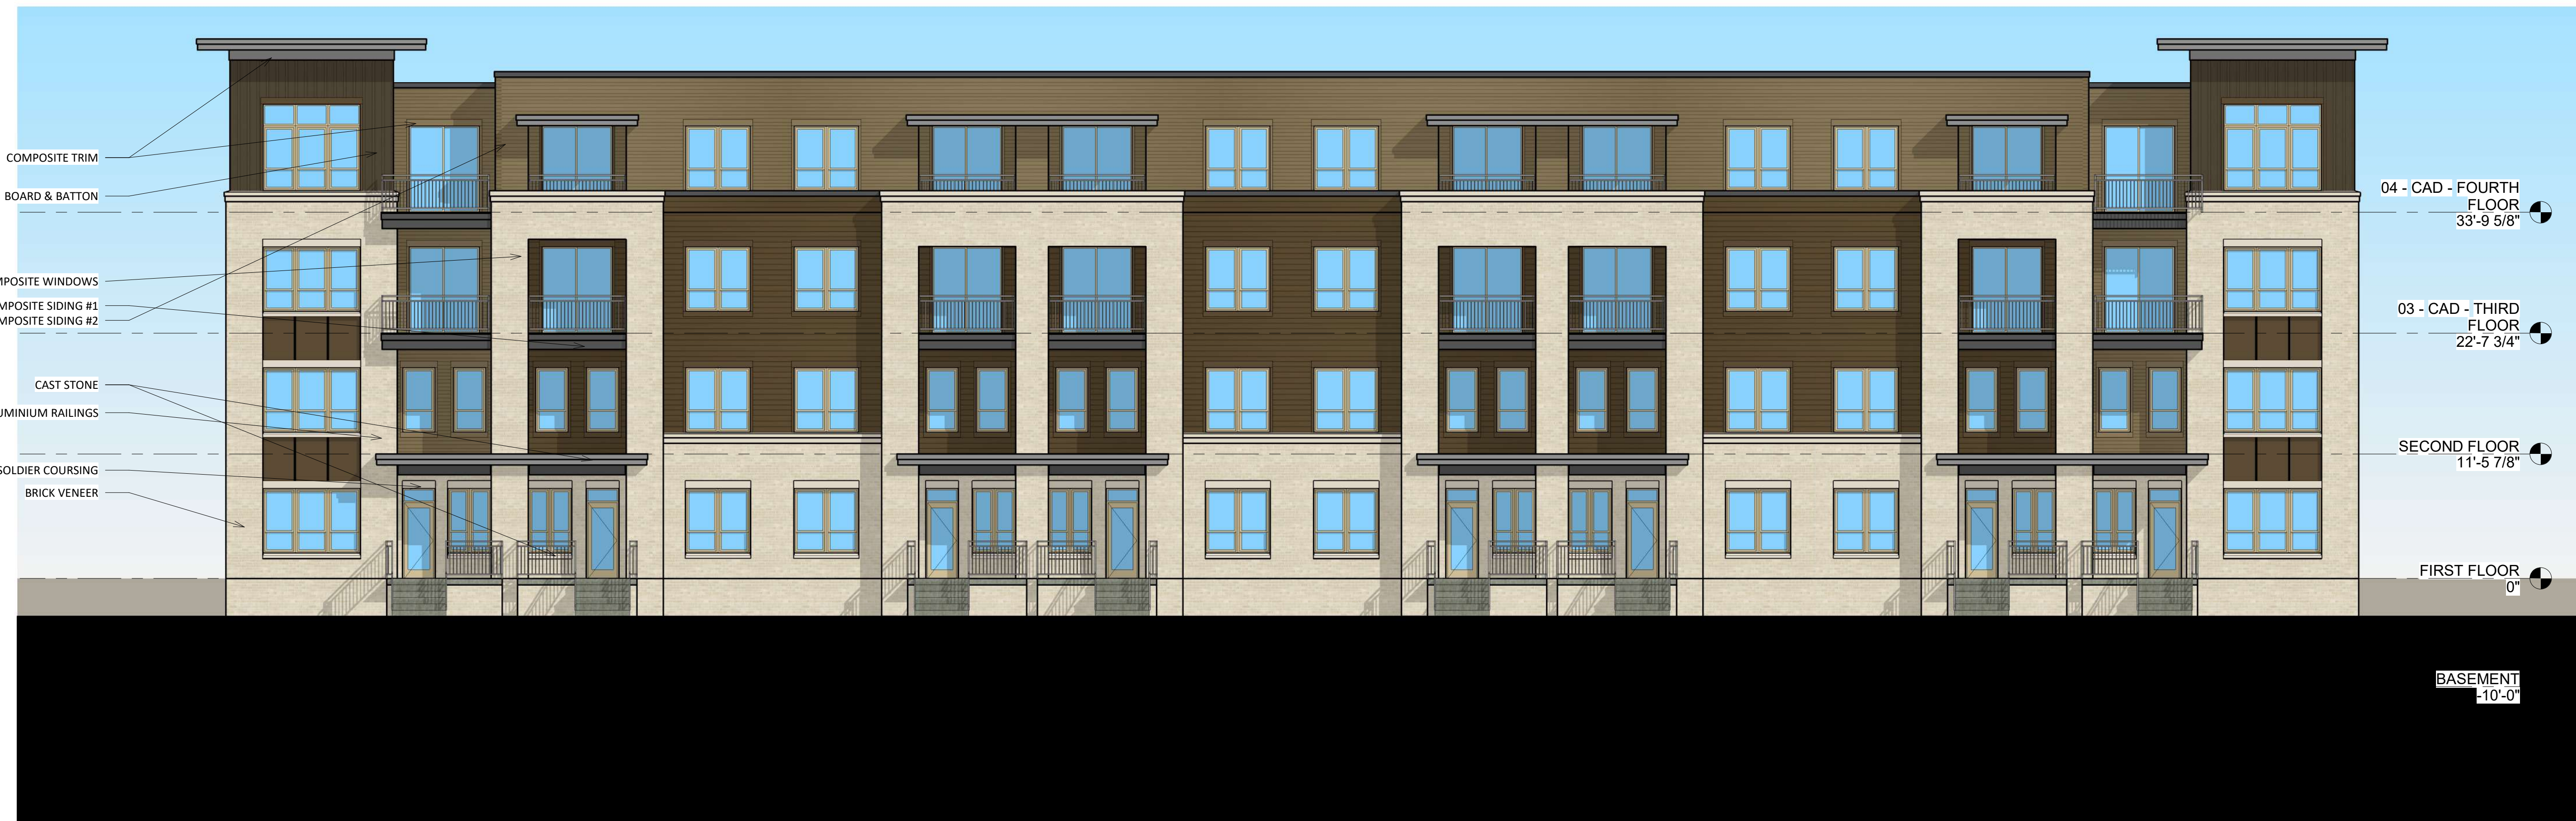

1  
A-2.4  
COLORED - South  
1/8" = 1'-0"

PROJECT TITLE  
**WESTGATE  
REDEVELOPMENT  
#3**

Whitney Way &  
Tokay Blvd.  
Madison,  
Wisconsin

SHEET TITLE  
**EXTERIOR  
ELEVATIONS -  
COLORED**

SHEET NUMBER

**A-2.4**

PROJECT NUMBER 1925  
© Knothe & Bruce Architects, LLC



2  
A-2.4  
COLORED - North  
1/8" = 1'-0"






**knothe • bruce**  
ARCHITECTS

knothebruce.com 608.836.3690  
7801 University Ave. • Suite 201 • Middleton, WI 53562

KEY PLAN

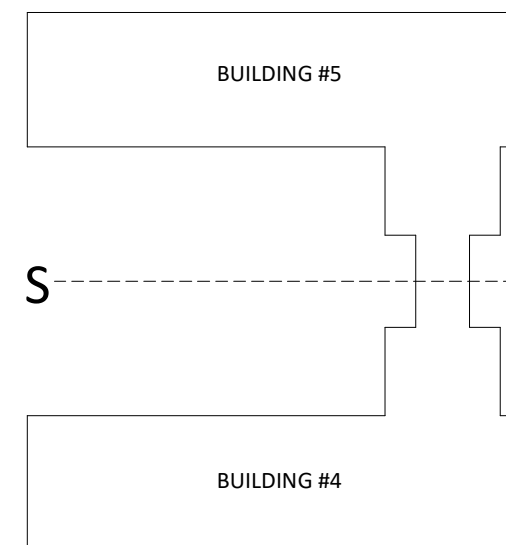

ISSUED  
May 20, 2020

PROJECT TITLE  
**WESTGATE  
REDEVELOPMENT  
SENIORS**

Whitney Way &  
Tokay Blvd.  
Madison,  
Wisconsin



SHEET TITLE  
**BASEMENT  
FLOOR PLAN**

SHEET NUMBER

**A-1.0**

PROJECT NUMBER 1925

© Knothe & Bruce Architects, LLC

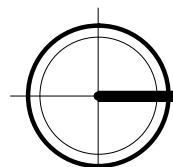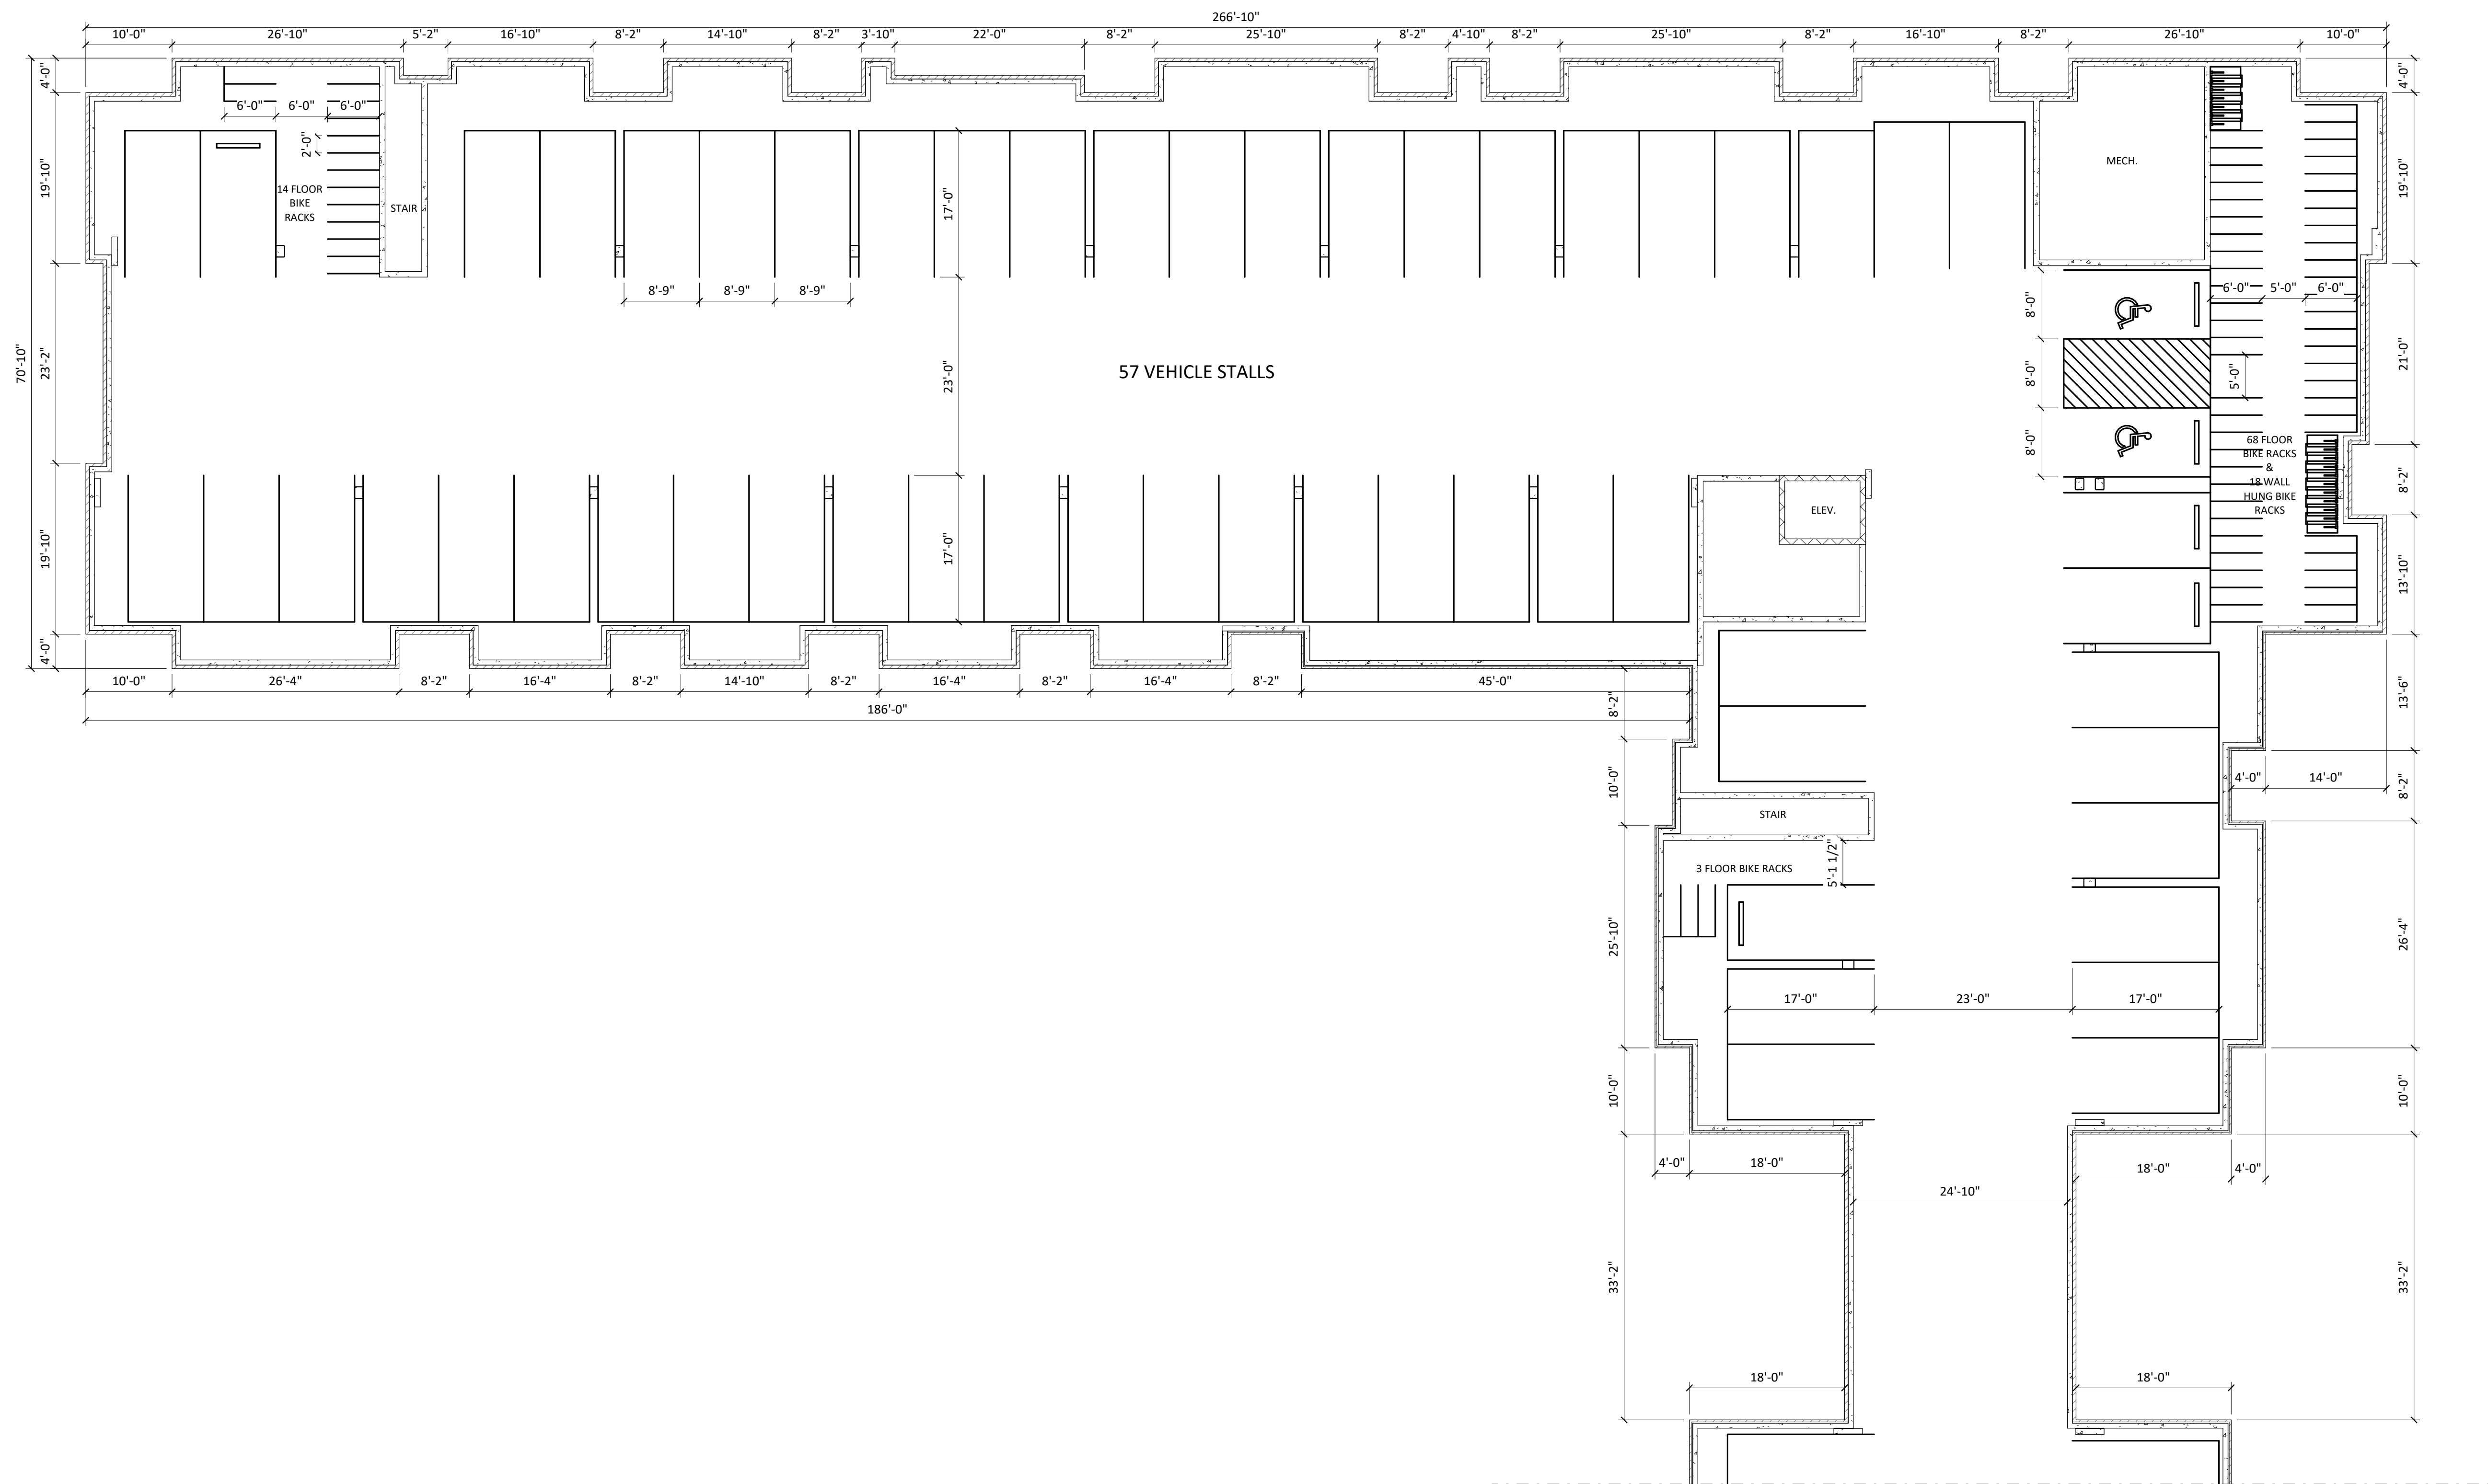

**00 - BASEMENT BUILDING #5**


1  
A-1.0  
3/32" = 1'-0"



**knothe + bruce**  
ARCHITECTS

knothebruce.com 608.836.3690  
7601 University Ave. • Suite 201 • Middleton, WI 53562

KEY PLAN

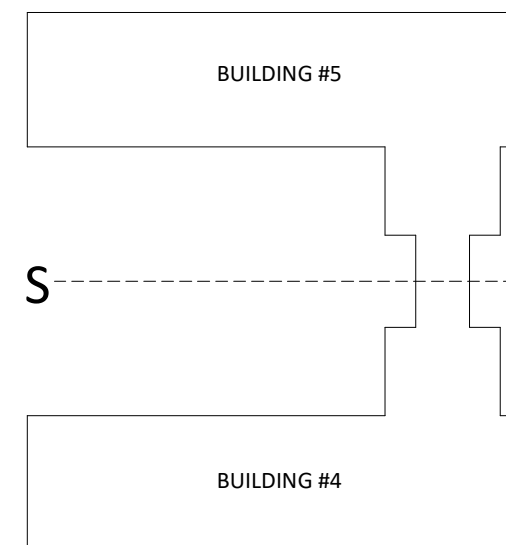

ISSUED  
May 20, 2020

PROJECT TITLE  
**WESTGATE  
REDEVELOPMENT  
SENIORS**

Whitney Way &  
Tokay Blvd.  
Madison,  
Wisconsin



SHEET TITLE  
**BASEMENT  
FLOOR PLAN**

SHEET NUMBER

**A-1.1**

PROJECT NUMBER 1925

© Knothe & Bruce Architects, LLC

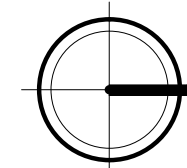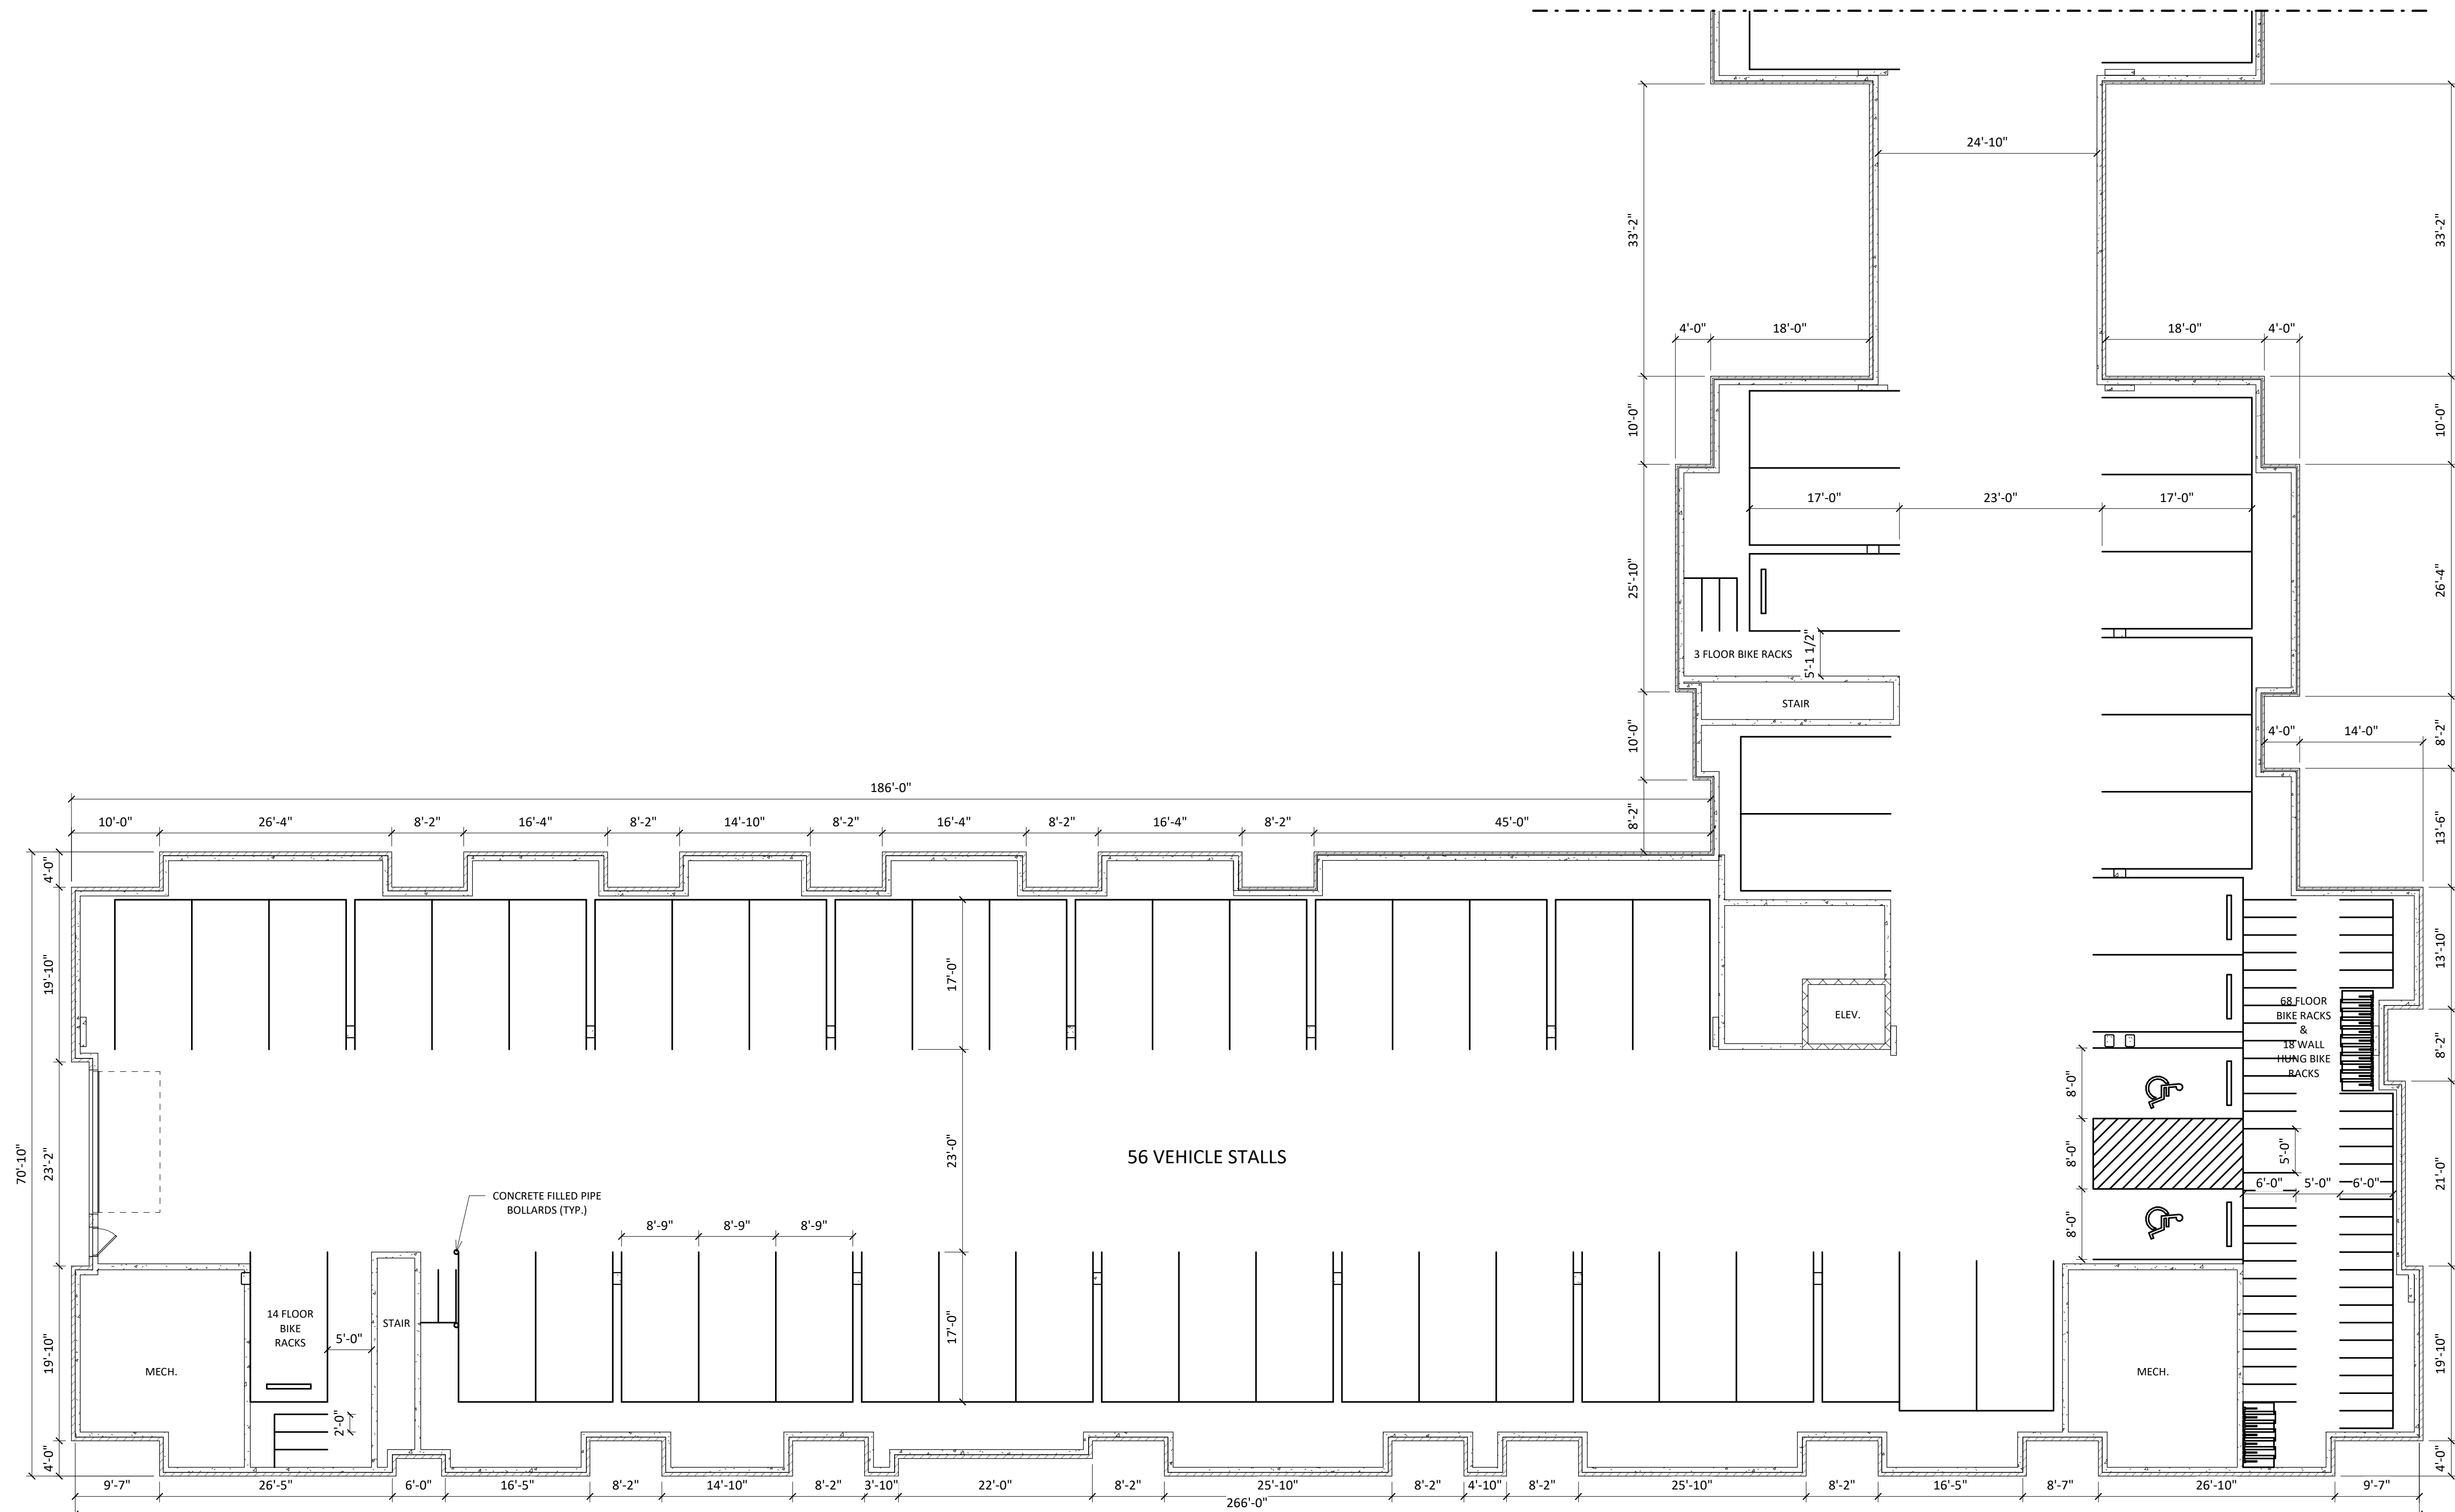


**00 - BASEMENT BUILDING #4**  
1  
A-1.1 3/32" = 1'-0"



**knothe + bruce**  
ARCHITECTS

knothebruce.com 608.836.3690  
7601 University Ave. • Suite 201 • Middleton, WI 53562

KEY PLAN

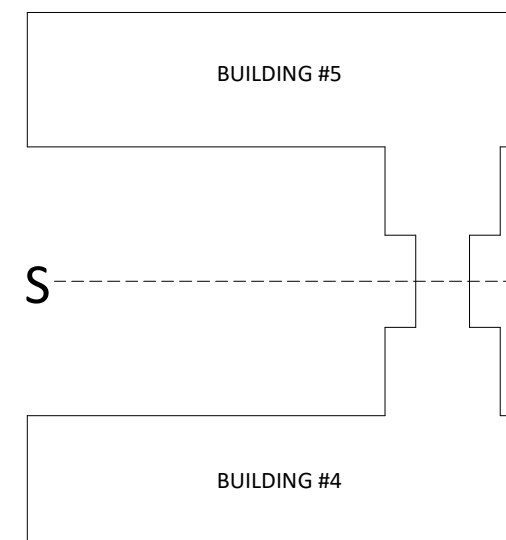

ISSUED  
May 20, 2020

PROJECT TITLE  
**WESTGATE  
REDEVELOPMENT  
SENIORS**

Whitney Way &  
Tokay Blvd.  
Madison,  
Wisconsin



SHEET TITLE  
**FIRST FLOOR  
PLAN**

SHEET NUMBER

**A-1.2**

PROJECT NUMBER 1925

© Knothe & Bruce Architects, LLC

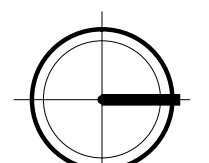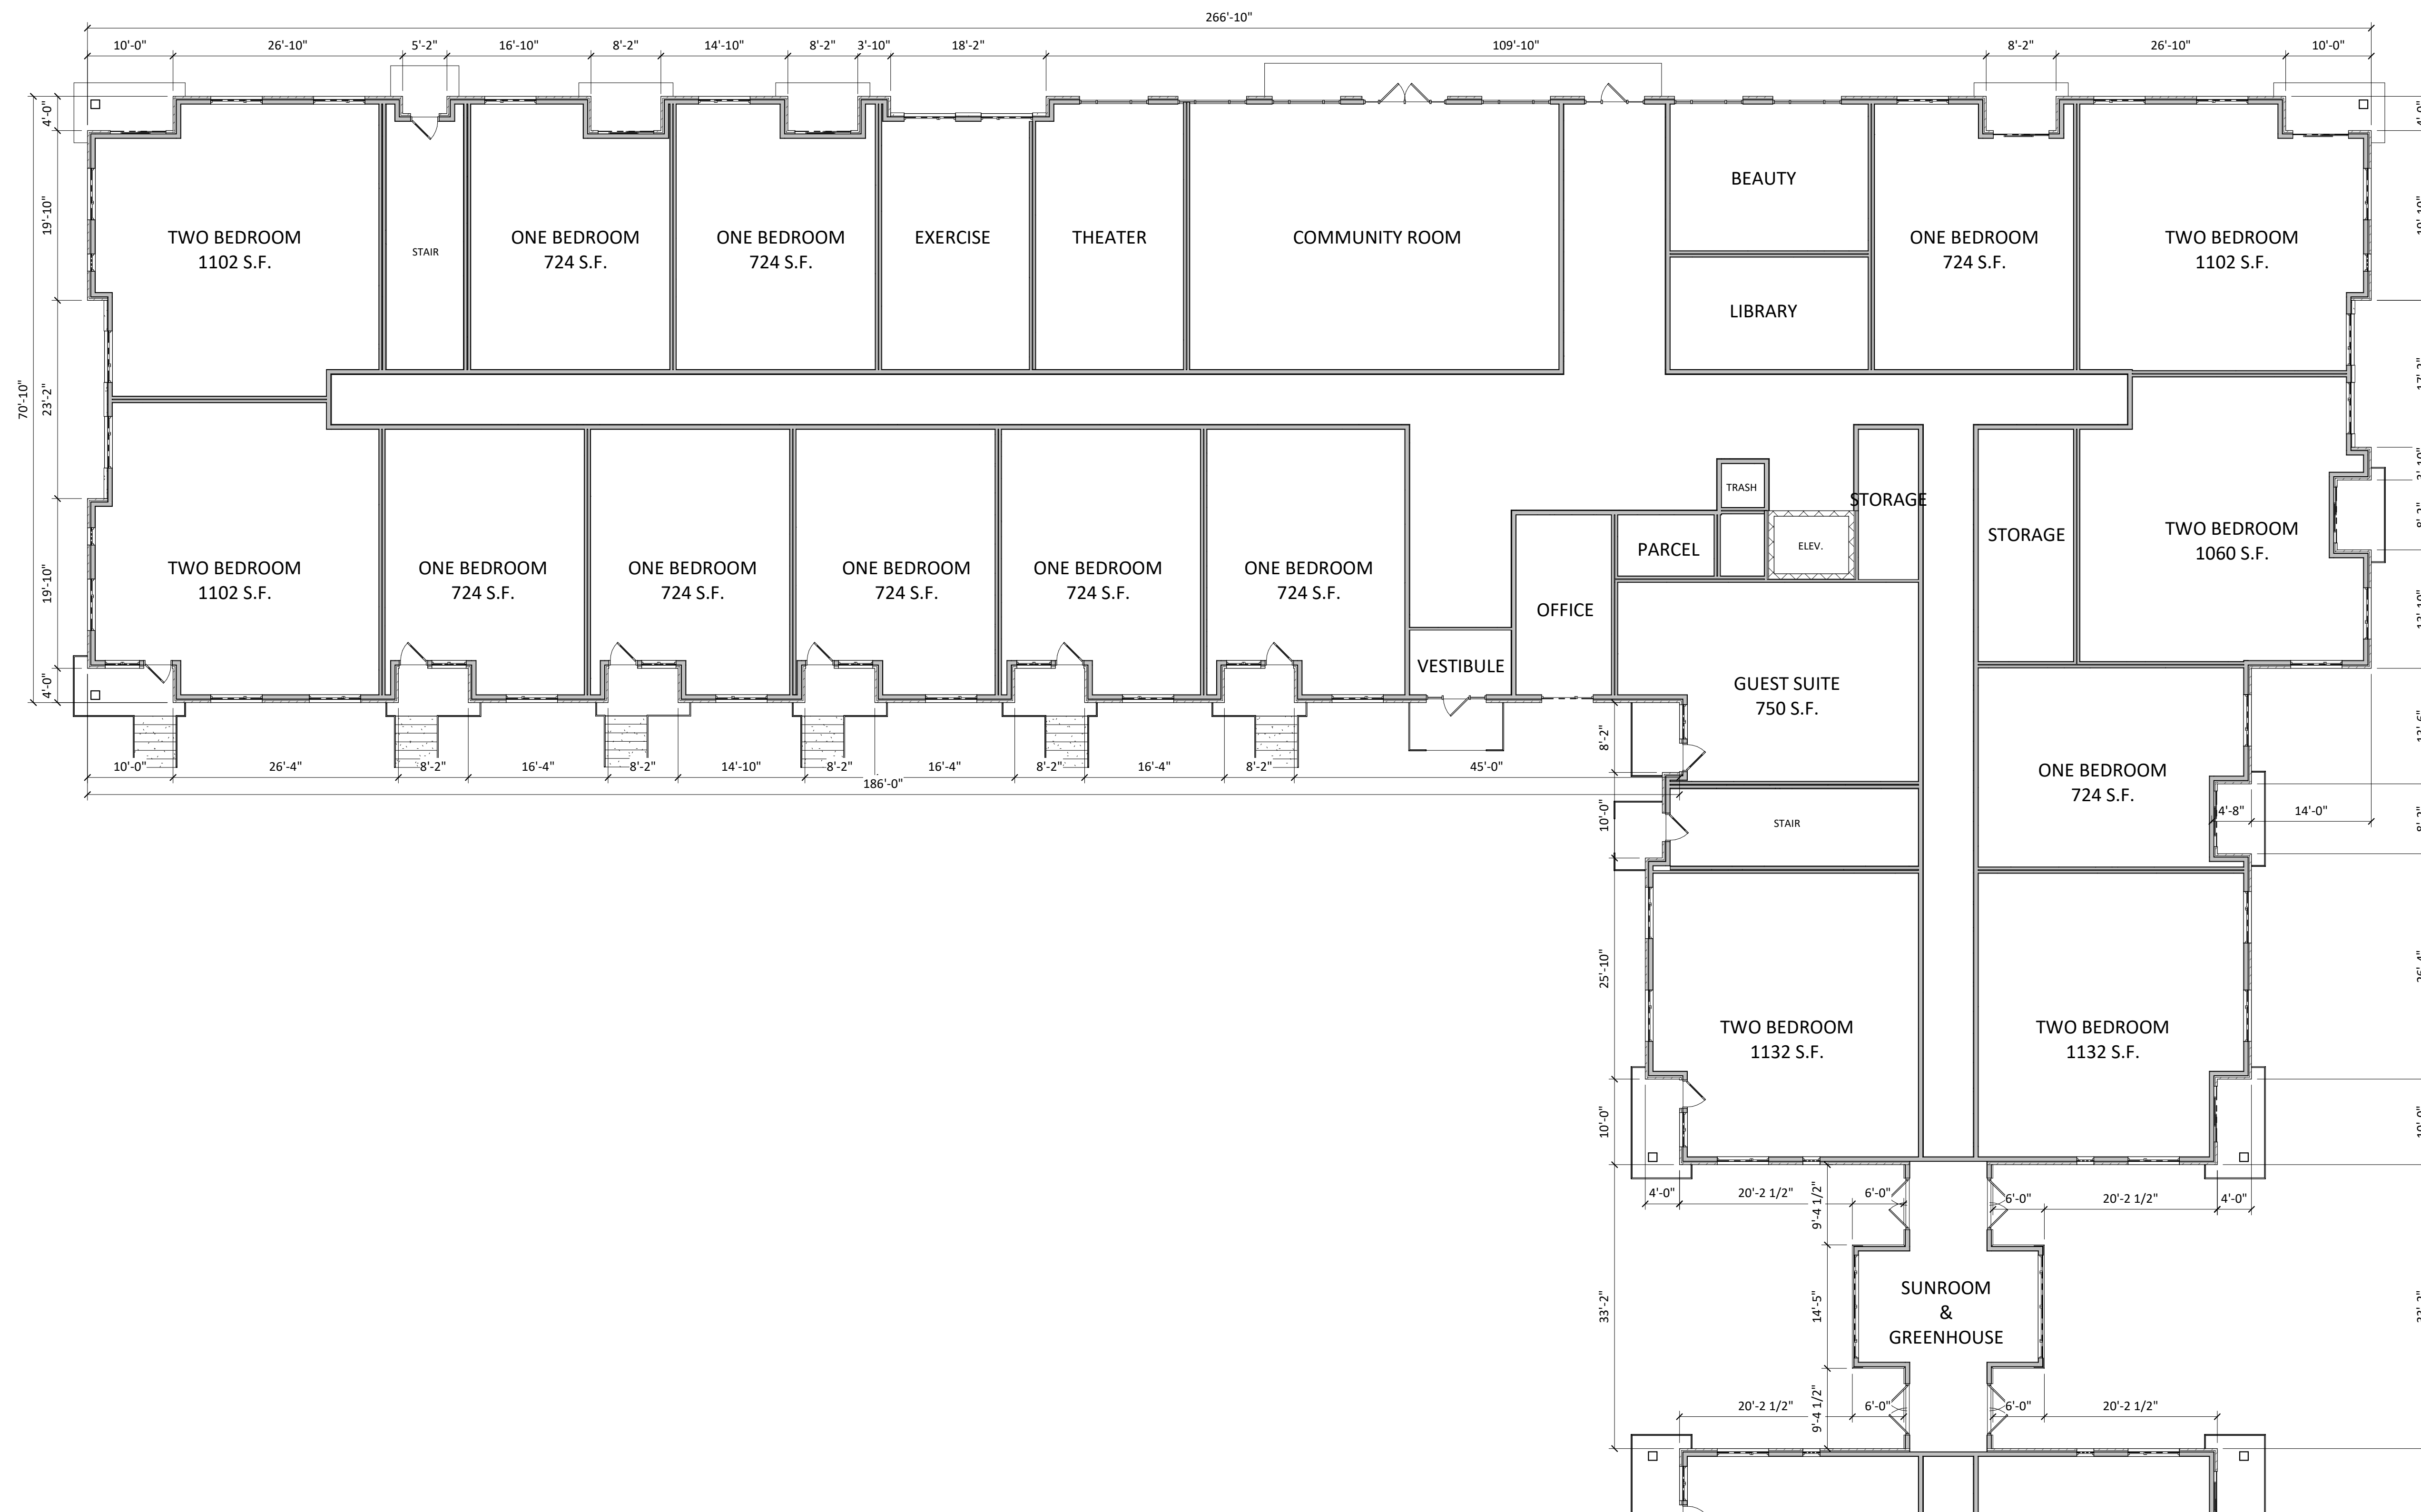

**01 - FIRST FLOOR BUILDING #5**  
1/32" = 1'-0"






**knothe + bruce**  
ARCHITECTS

knothebruce.com 608.836.3690  
7601 University Ave. • Suite 201 • Middleton, WI 53562

KEY PLAN

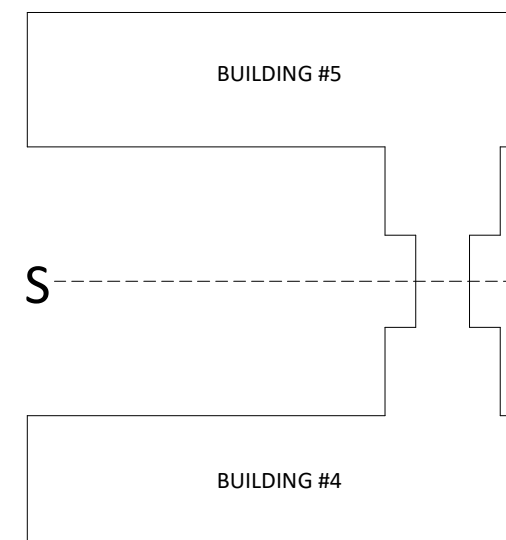

ISSUED  
May 20, 2020

PROJECT TITLE  
**WESTGATE  
REDEVELOPMENT  
SENIORS**

Whitney Way &  
Tokay Blvd.  
Madison,  
Wisconsin



SHEET TITLE  
**FIRST FLOOR  
PLAN**

SHEET NUMBER

**A-1.3**

PROJECT NUMBER 1925

© Knothe & Bruce Architects, LLC

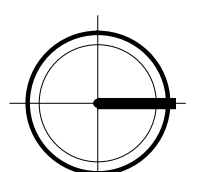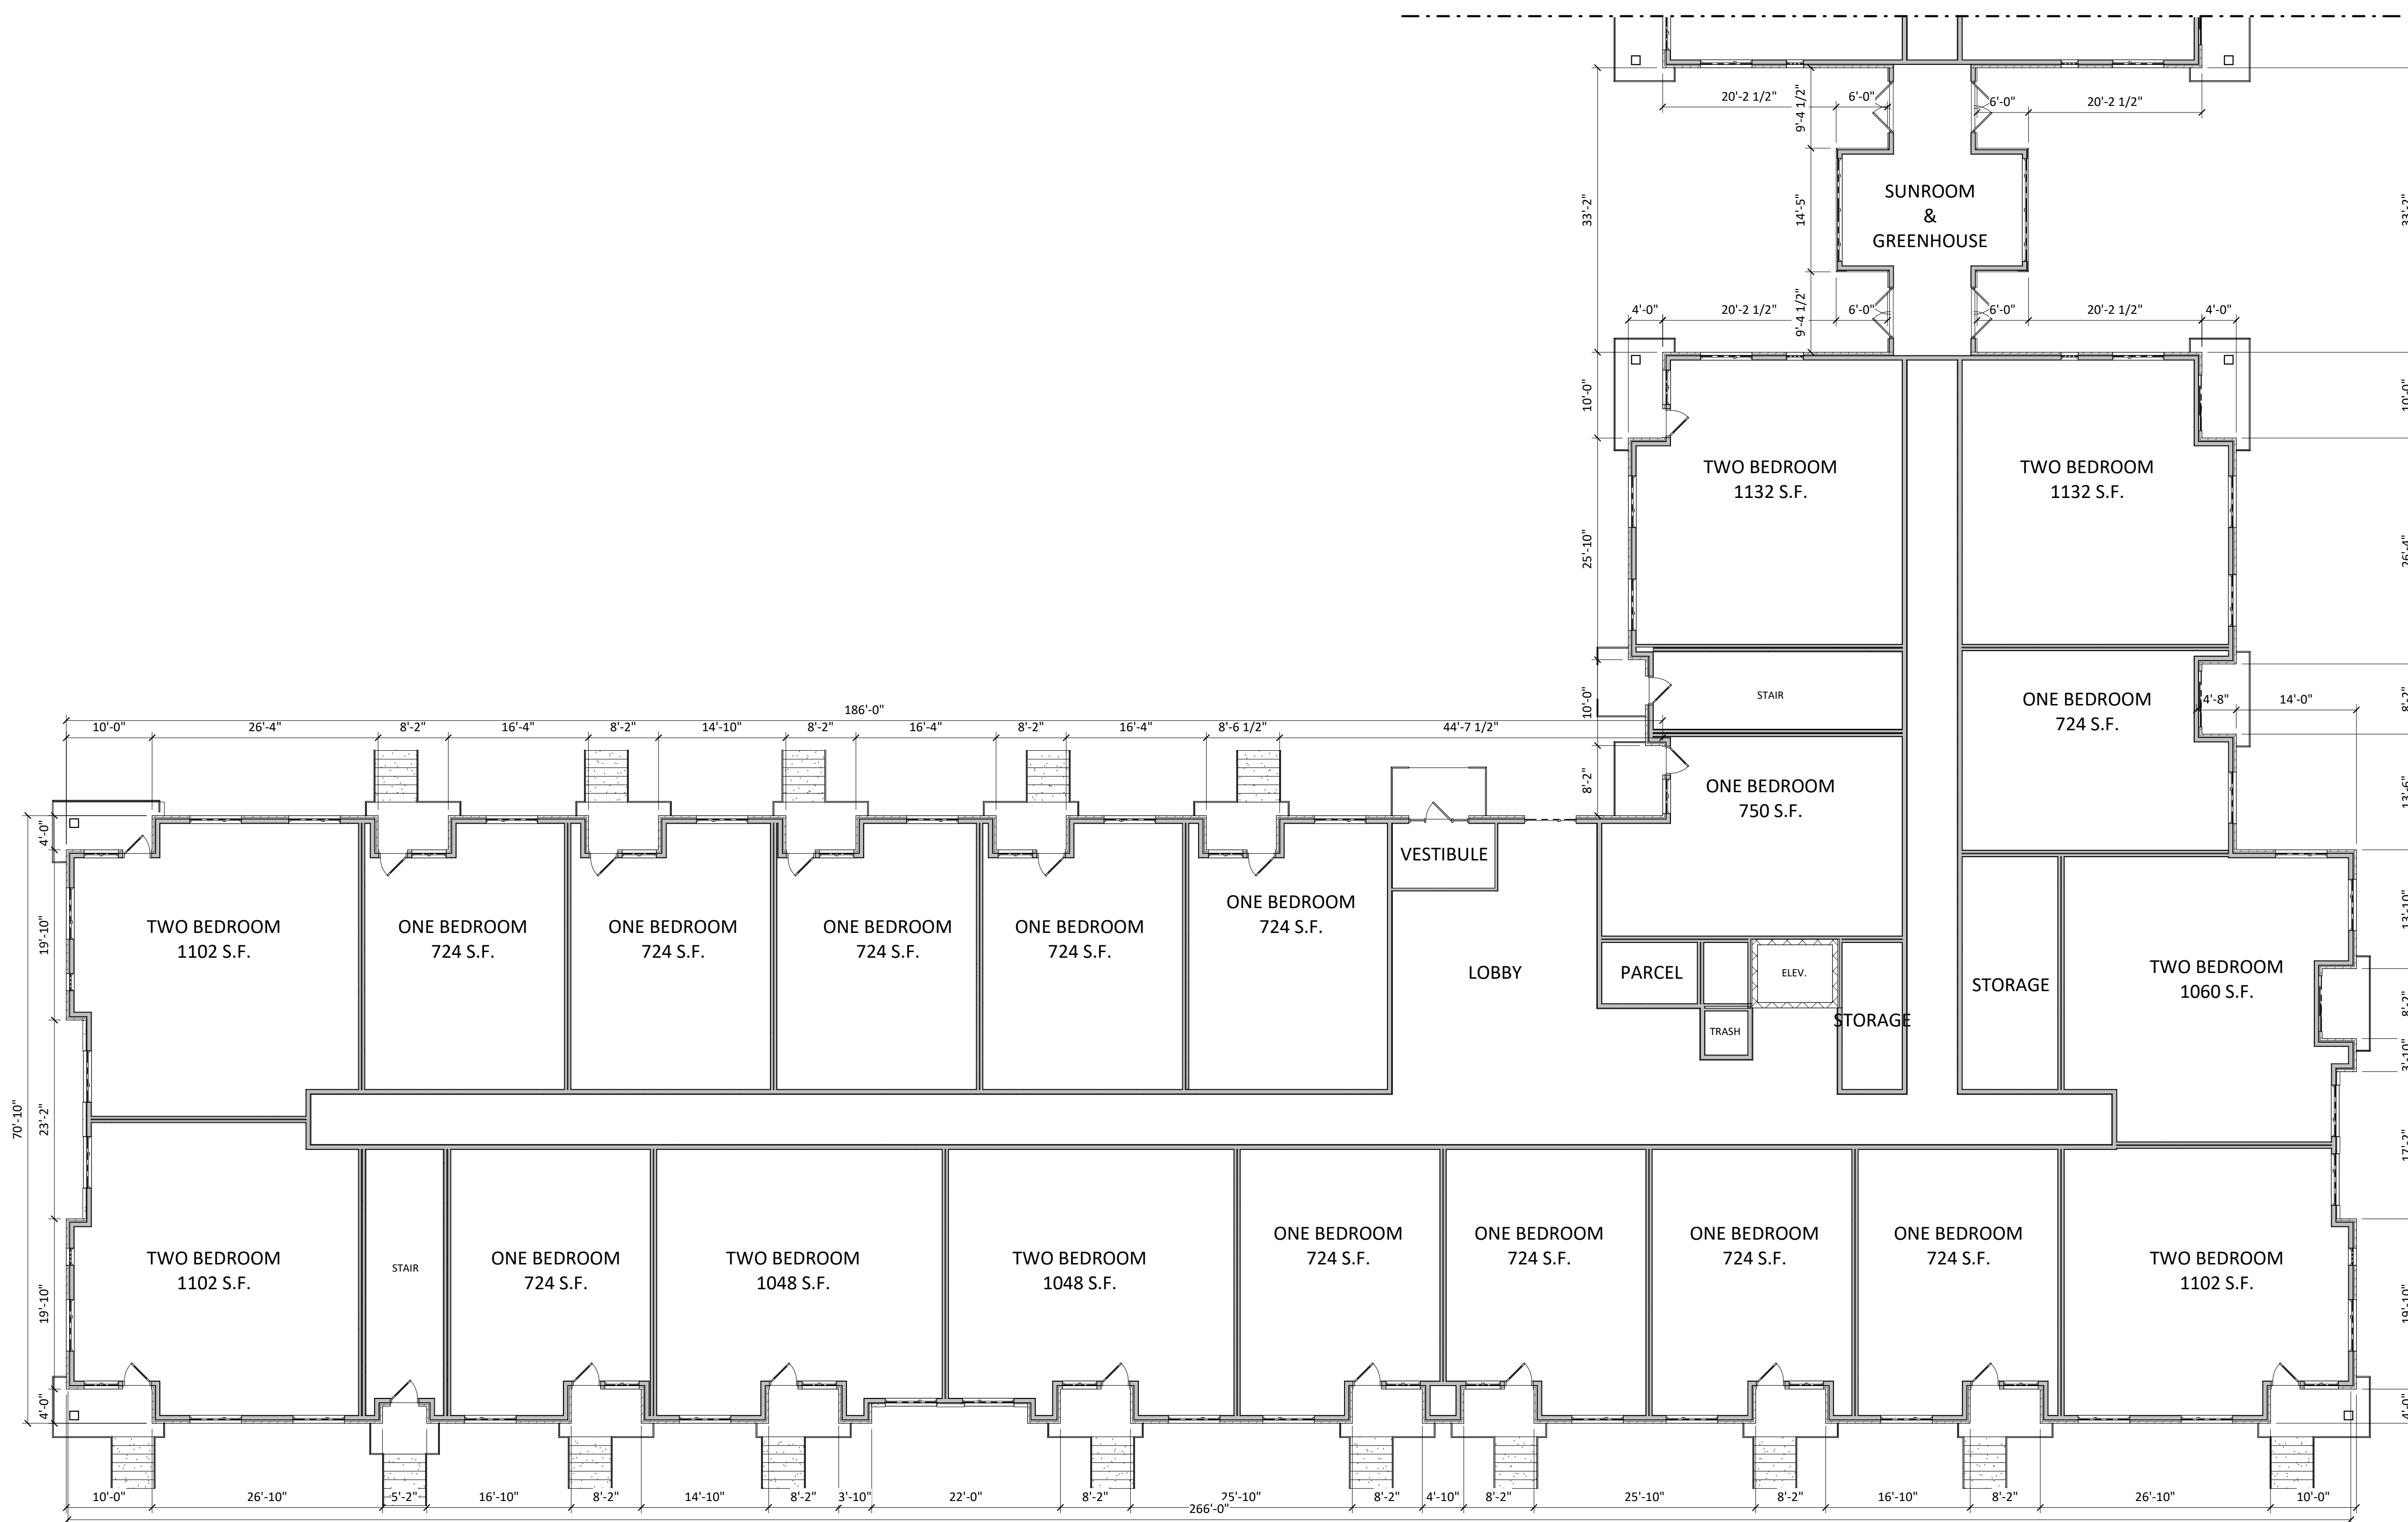

**01 - FIRST FLOOR BUILDING #4**


1  
A-1.3 3/32" = 1'-0"



knothe • bruce  
ARCHITECTS

knothebruce.com 608.836.3690  
7801 University Ave. • Suite 201 • Middleton, WI 53562

KEY PLAN

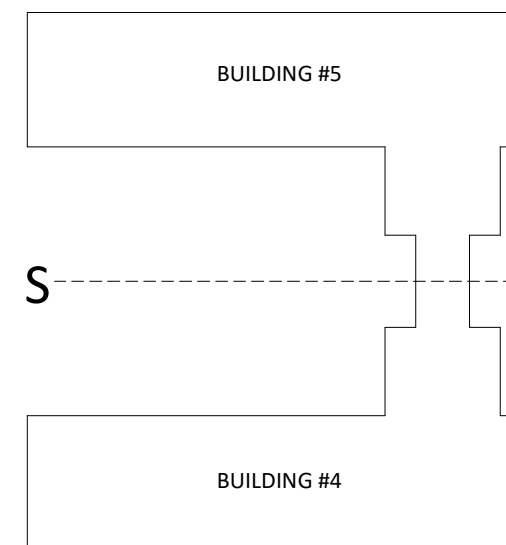

ISSUED  
May 20, 2020

PROJECT TITLE  
**WESTGATE  
REDEVELOPMENT  
SENIORS**

Whitney Way &  
Tokay Blvd.  
Madison,  
Wisconsin



SHEET TITLE  
**SECOND FLOOR  
PLAN**

SHEET NUMBER

**A-1.4**

PROJECT NUMBER 1925

© Knothe & Bruce Architects, LLC

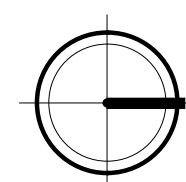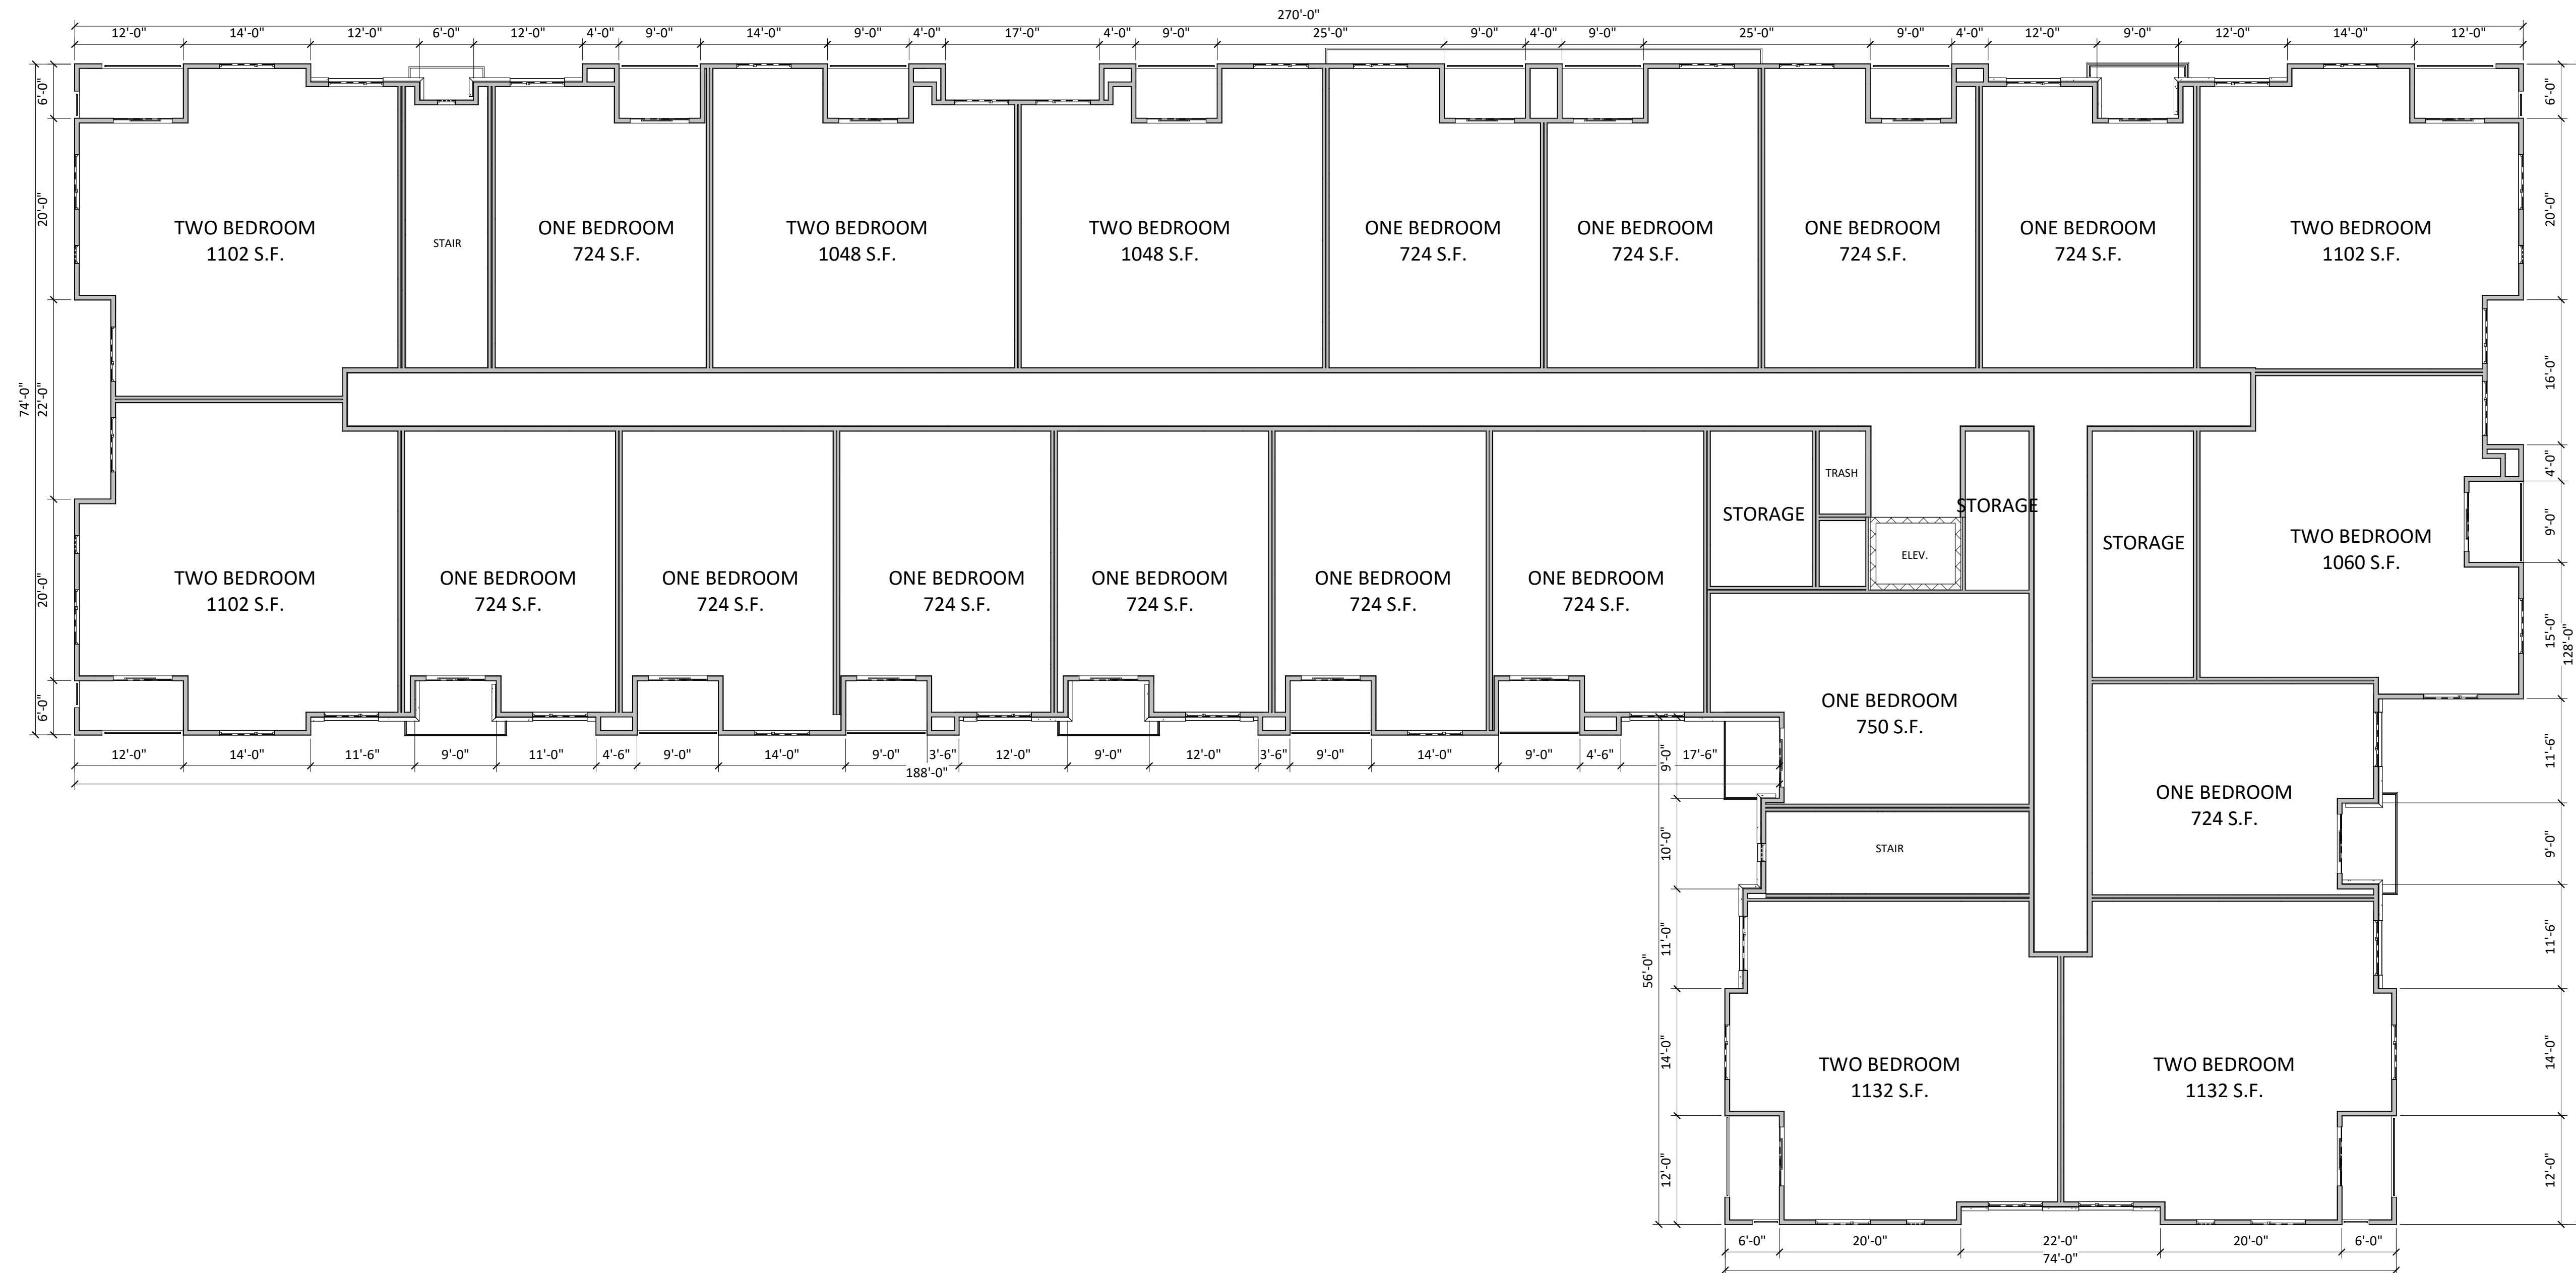


02 - SECOND FLOOR BUILDING #5  
1  
A-1.4 3/32" = 1'-0"



knothe + bruce  
ARCHITECTS

knothebruce.com 608.836.3690  
7801 University Ave. • Suite 201 • Middleton, WI 53562

KEY PLAN

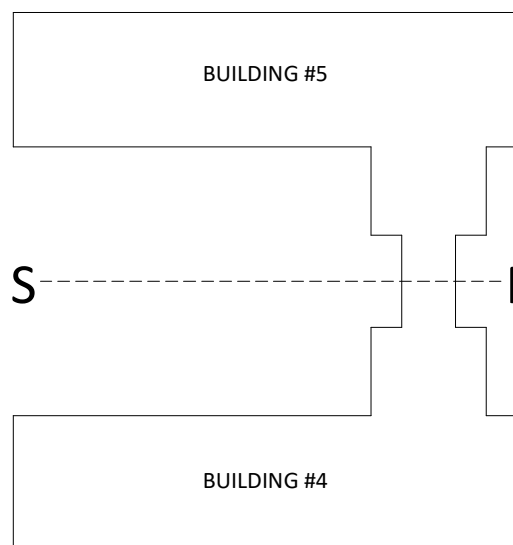

ISSUED  
May 20, 2020

PROJECT TITLE  
**WESTGATE  
REDEVELOPMENT  
SENIORS**

Whitney Way &  
Tokay Blvd.  
Madison,  
Wisconsin



SHEET TITLE  
**SECOND FLOOR  
PLAN**

SHEET NUMBER

**A-1.5**

PROJECT NUMBER 1925

© Knothe & Bruce Architects, LLC

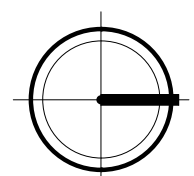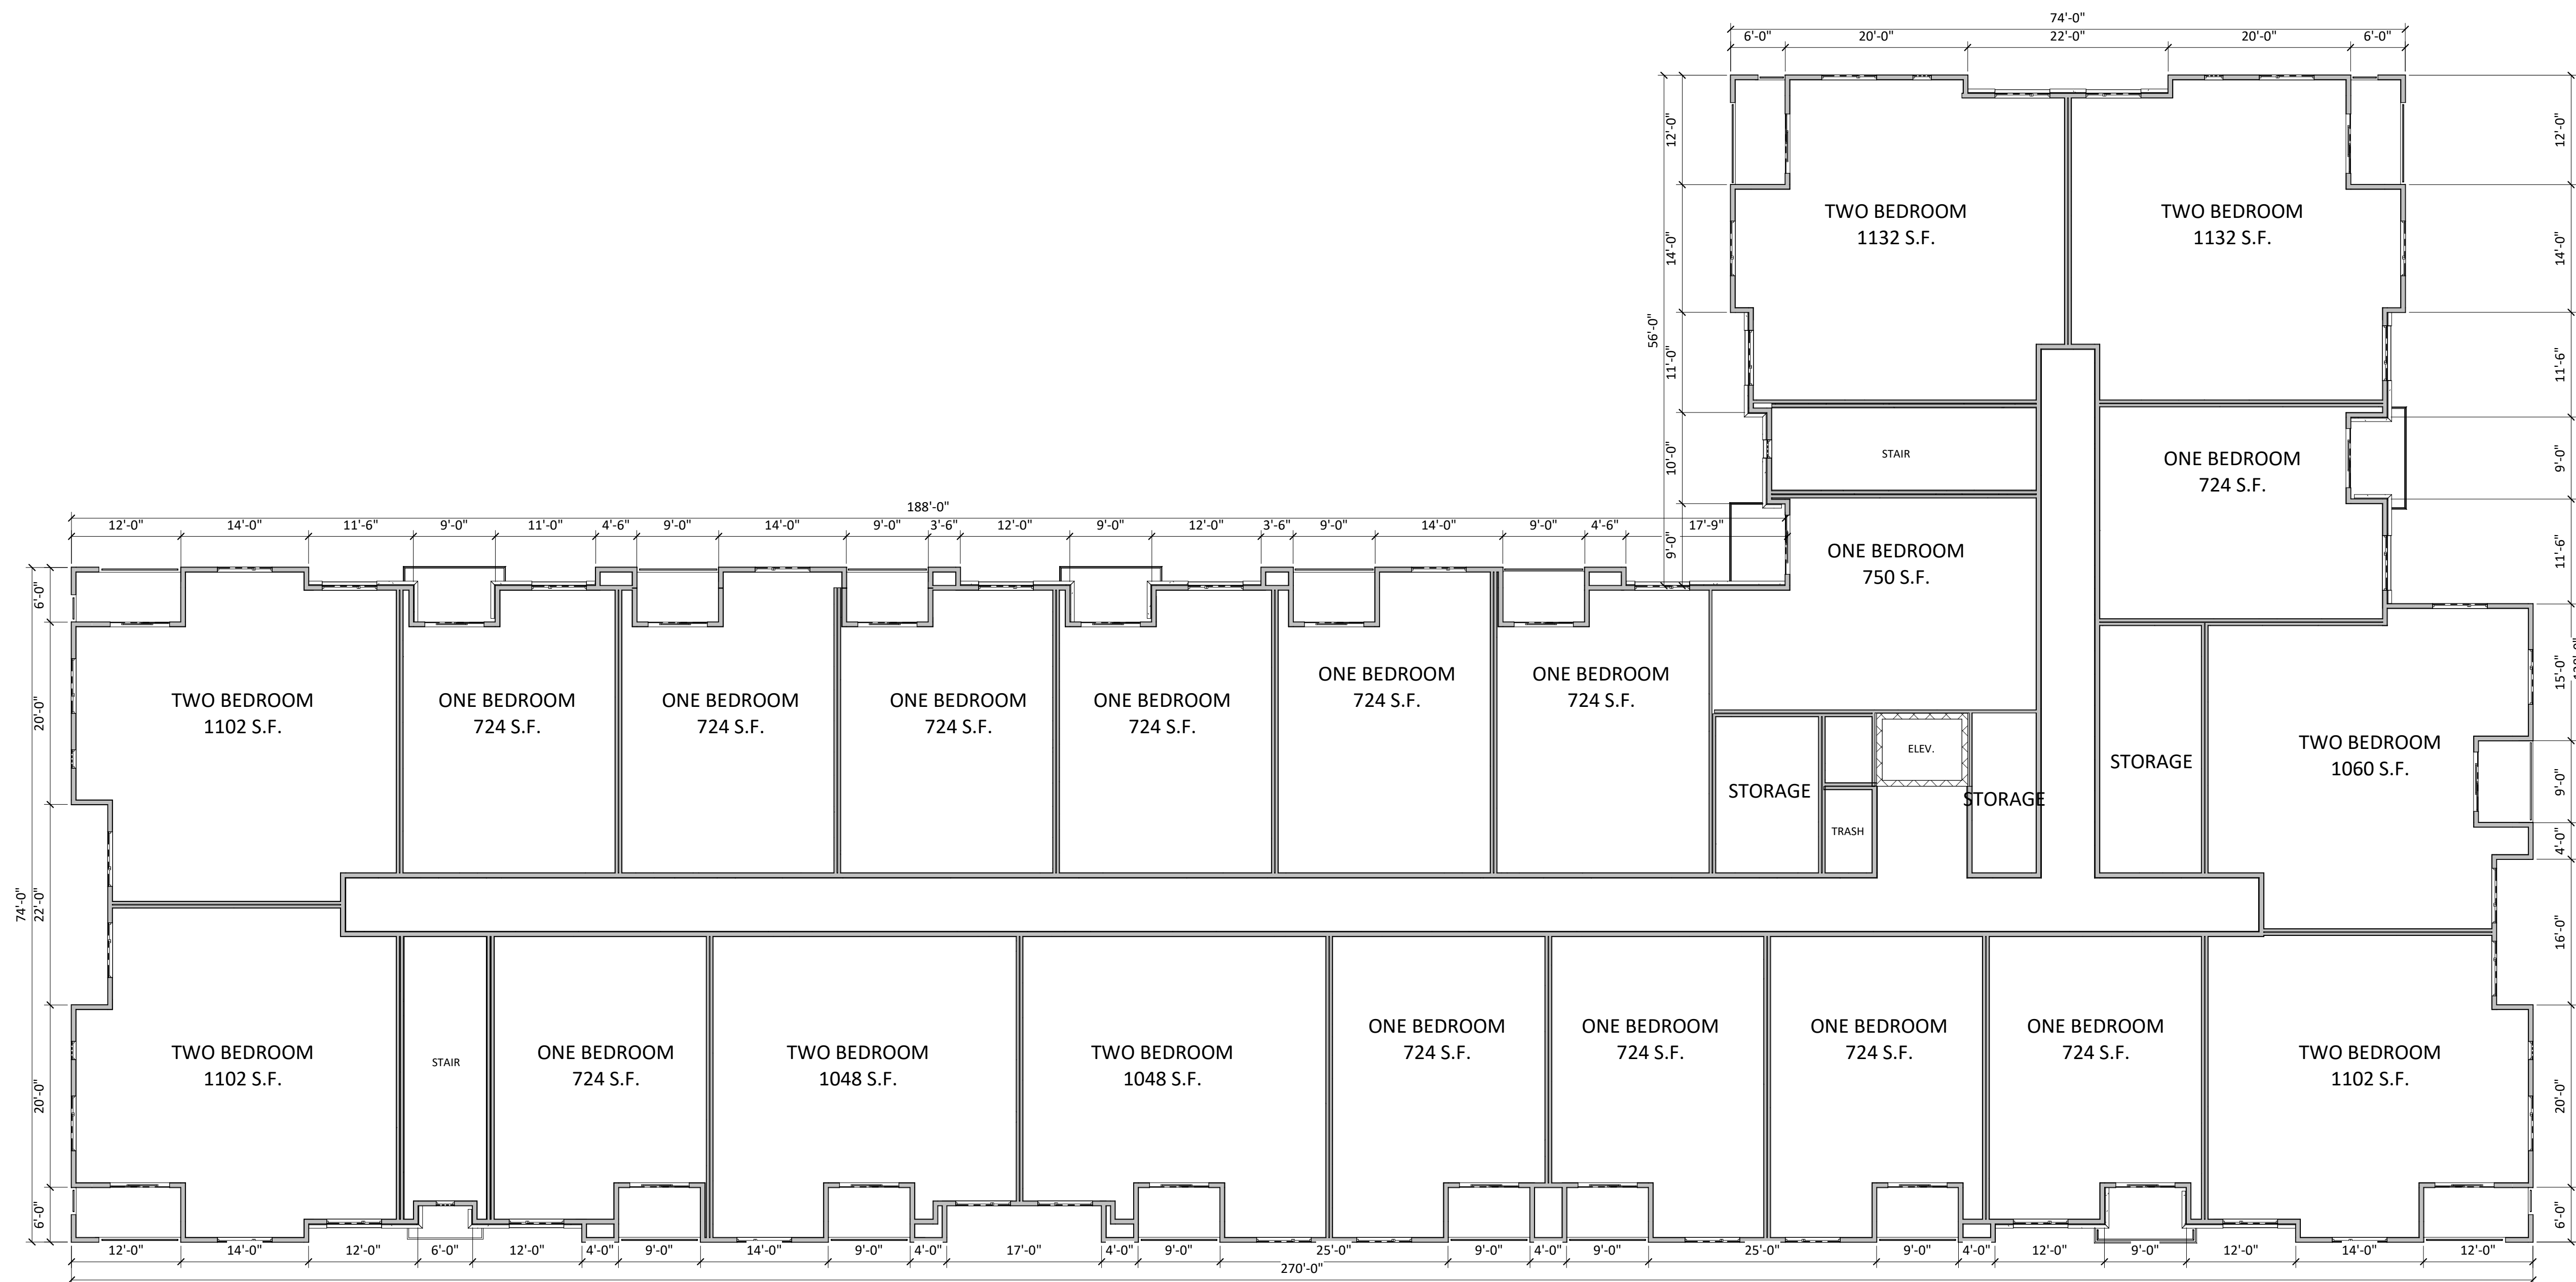

**02 - SECOND FLOOR BUILDING #4**


1  
A-1.5  
3/32" = 1'-0"



knothe + bruce  
ARCHITECTS

knothebruce.com 608.836.3690  
7801 University Ave. • Suite 201 • Middleton, WI 53562

KEY PLAN

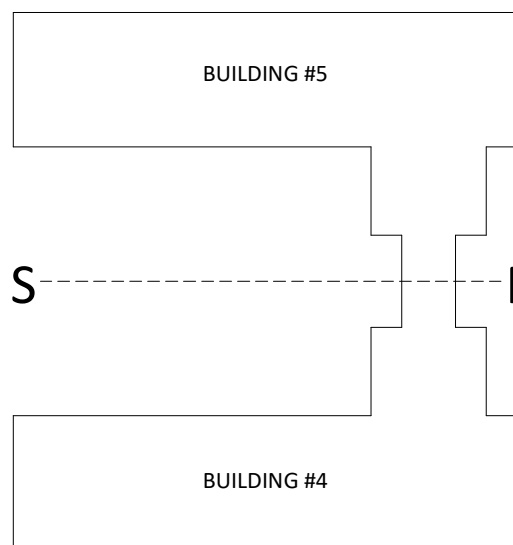

ISSUED  
May 20, 2020

PROJECT TITLE  
**WESTGATE  
REDEVELOPMENT  
SENIORS**

Whitney Way &  
Tokay Blvd.  
Madison,  
Wisconsin



SHEET TITLE  
**THIRD FLOOR  
PLAN**

SHEET NUMBER

**A-1.6**

PROJECT NUMBER 1925

© Knothe & Bruce Architects, LLC

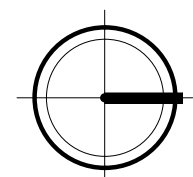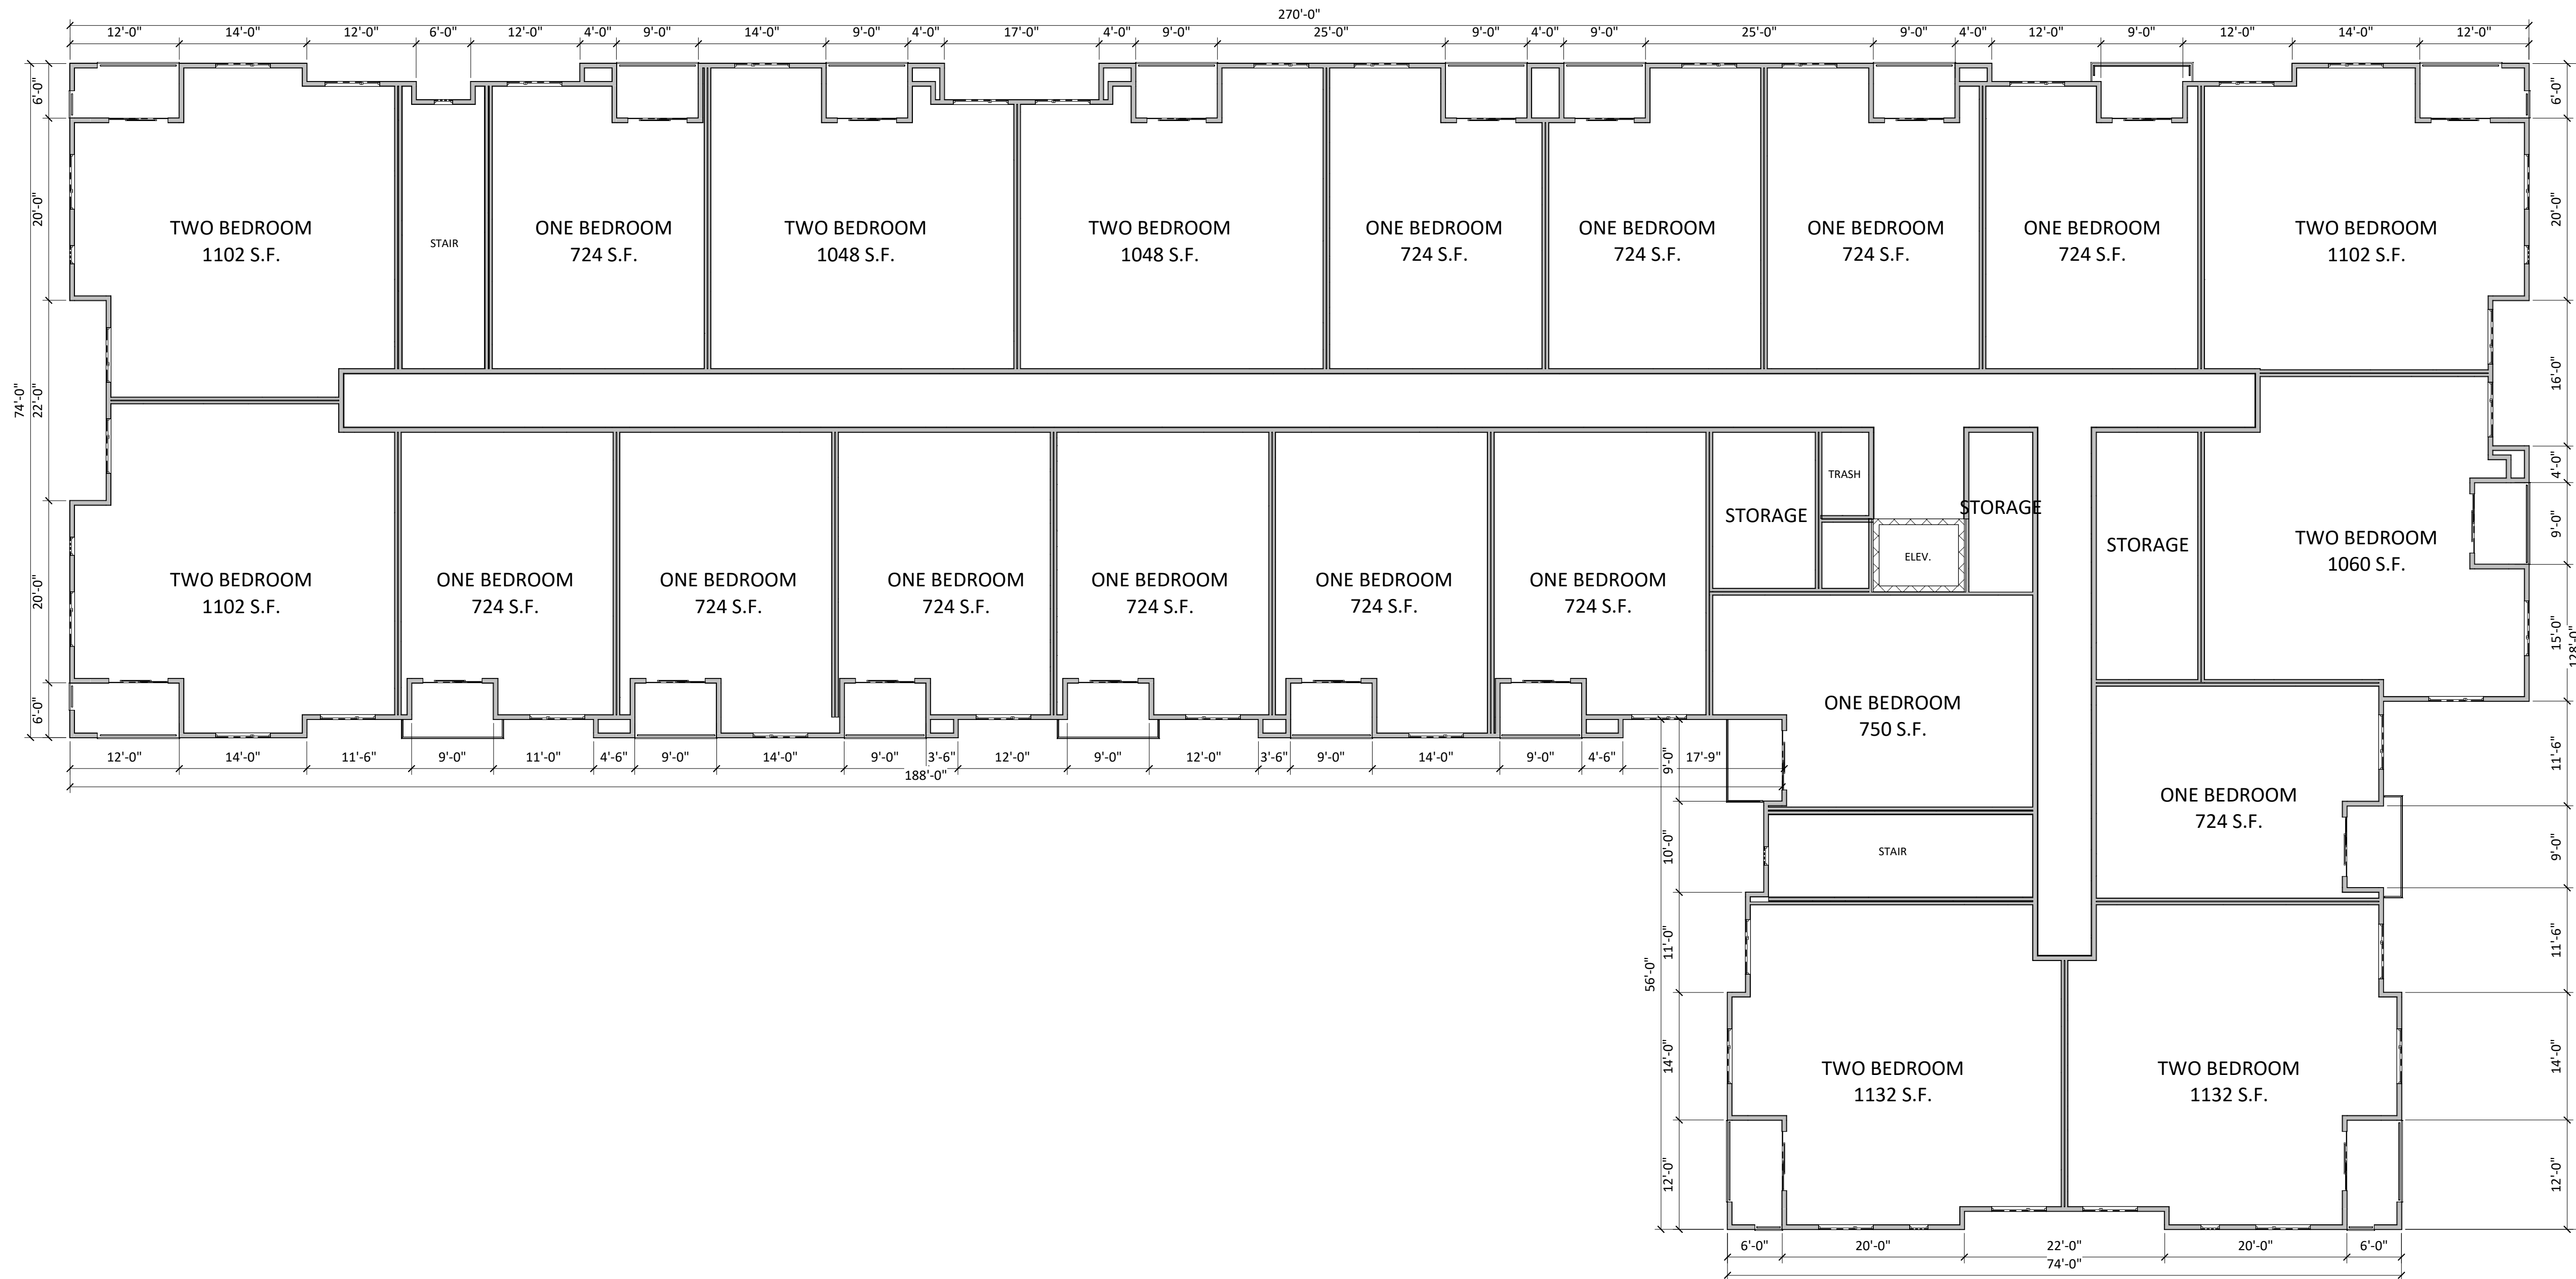

**03 - THIRD FLOOR BUILDING #5**


1  
A-1.6 3/32" = 1'-0"



knothe + bruce  
ARCHITECTS

knothebruce.com 608.836.3690  
7801 University Ave. • Suite 201 • Middleton, WI 53562

KEY PLAN

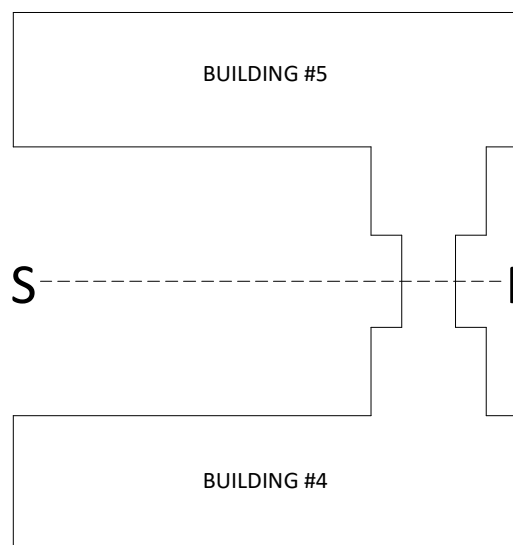

ISSUED  
May 20, 2020

PROJECT TITLE  
**WESTGATE  
REDEVELOPMENT  
SENIORS**



Whitney Way &  
Tokay Blvd.  
Madison,  
Wisconsin

SHEET TITLE  
**THIRD FLOOR  
PLAN**

SHEET NUMBER

**A-1.7**

PROJECT NUMBER **1925**  
© Knothe & Bruce Architects, LLC

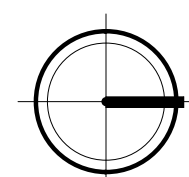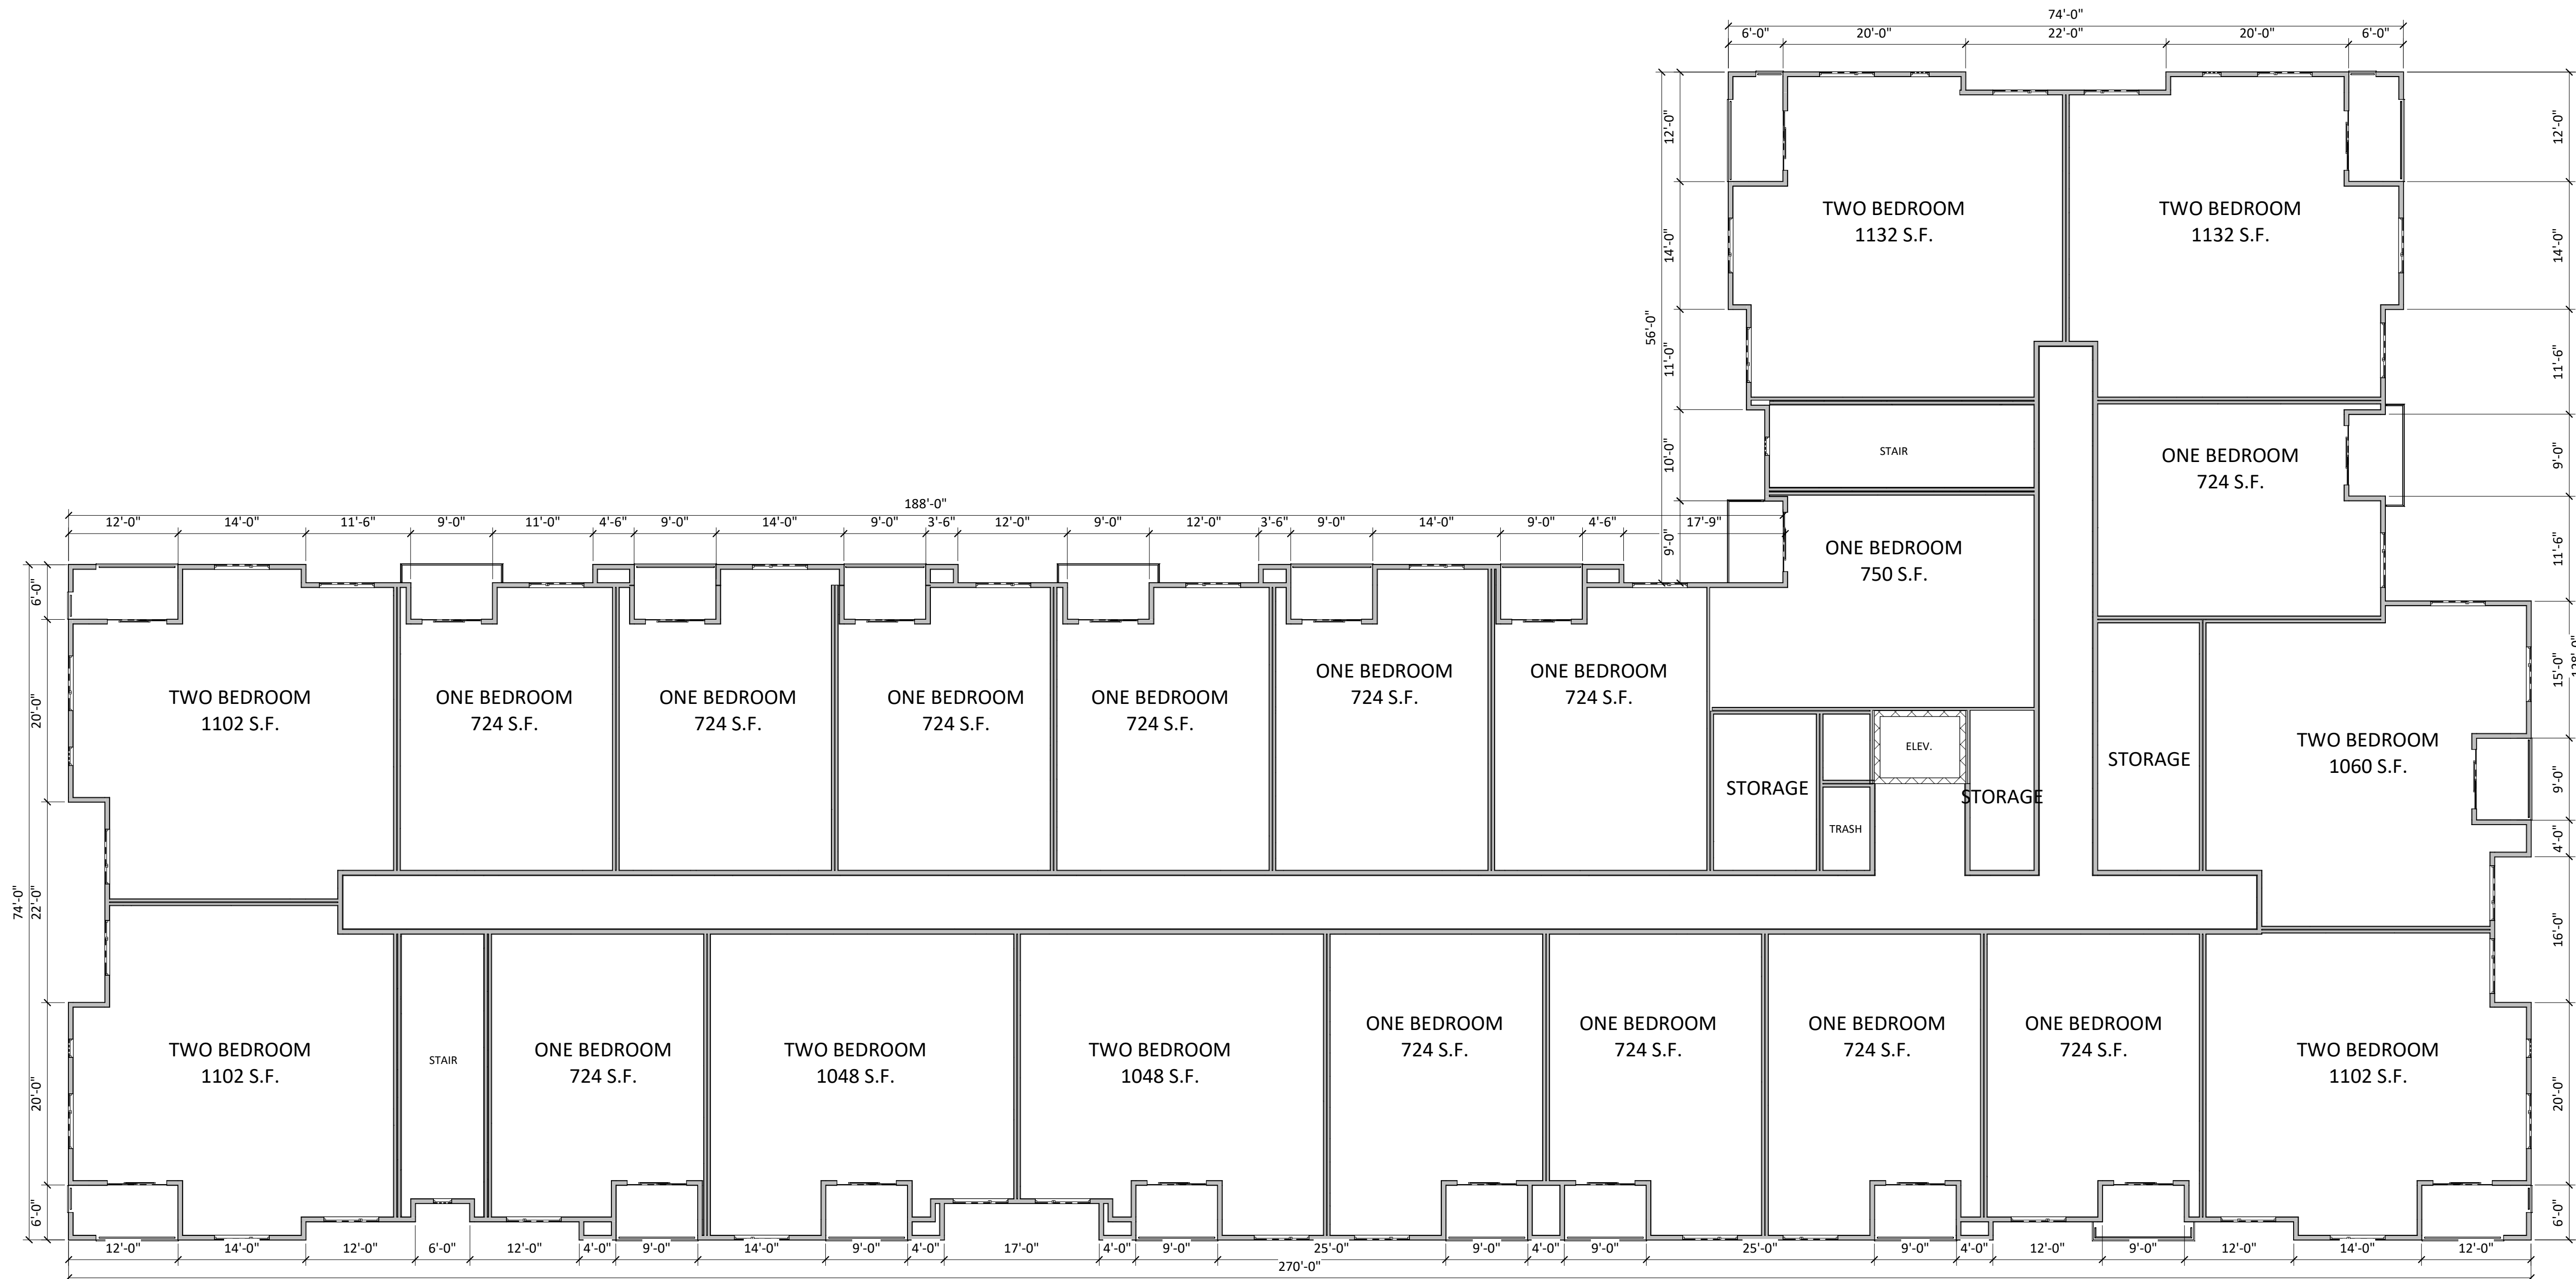

**03 - THIRD FLOOR BUILDING #4**


1  
A-1.7 3/32" = 1'-0"



**knothe • bruce**  
ARCHITECTS

knothebruce.com 608.836.3690  
7801 University Ave. • Suite 201 • Middleton, WI 53562

KEY PLAN

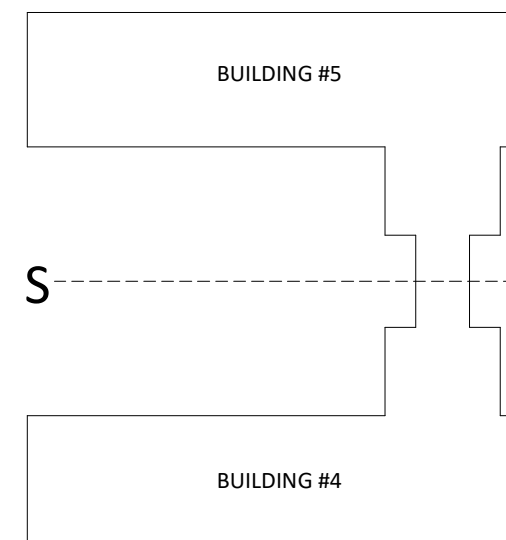

ISSUED  
May 20, 2020

PROJECT TITLE  
**WESTGATE  
REDEVELOPMENT  
SENIORS**

Whitney Way &  
Tokay Blvd.  
Madison,  
Wisconsin



SHEET TITLE  
**FOURTH FLOOR  
PLAN**

SHEET NUMBER

**A-1.8**

PROJECT NUMBER 1925

© Knothe & Bruce Architects, LLC

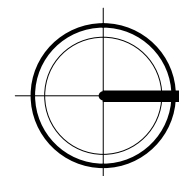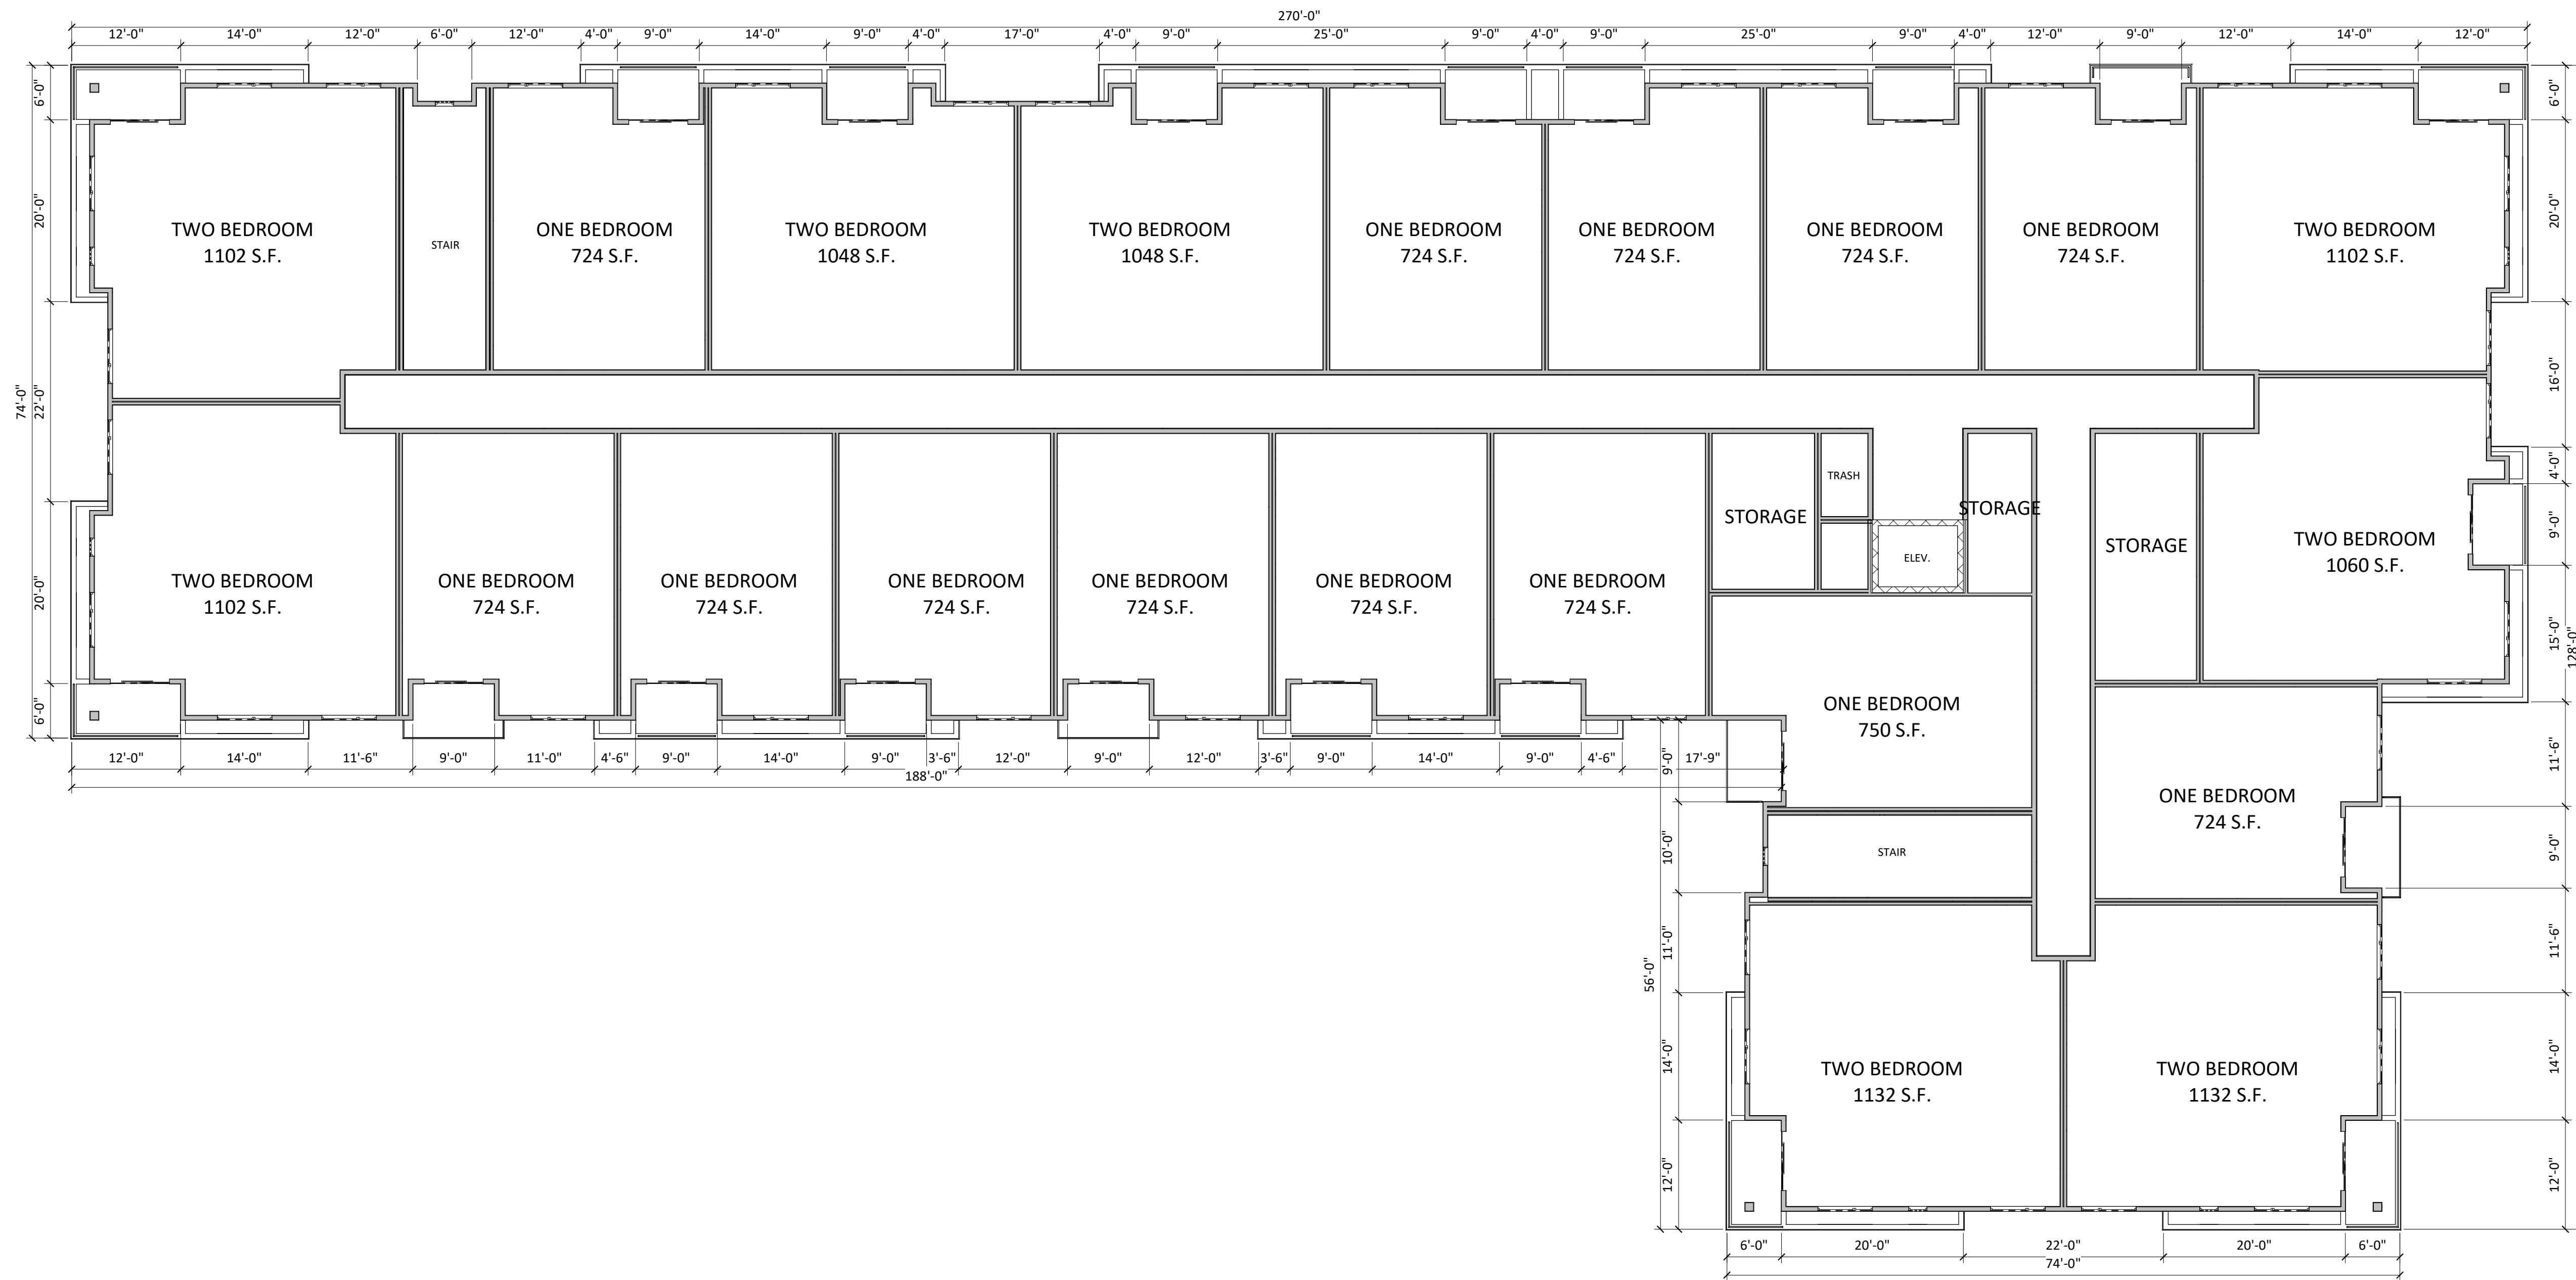


1  
A-1.8  
04 - FOURTH FLOOR BUILDING #5  
3/32" = 1'-0"



knothe • bruce  
ARCHITECTS

knothebruce.com 608.836.3690  
7801 University Ave. • Suite 201 • Middleton, WI 53562

KEY PLAN

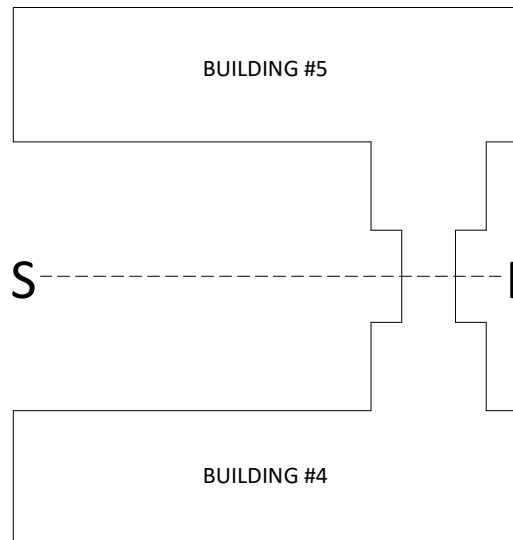

ISSUED  
May 20, 2020

PROJECT TITLE  
**WESTGATE  
REDEVELOPMENT  
SENIORS**

Whitney Way &  
Tokay Blvd.  
Madison,  
Wisconsin



SHEET TITLE  
**FOURTH FLOOR  
PLAN**

SHEET NUMBER

**A-1.9**

PROJECT NUMBER 1925

© Knothe & Bruce Architects, LLC

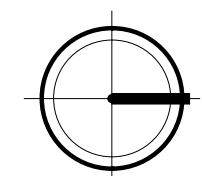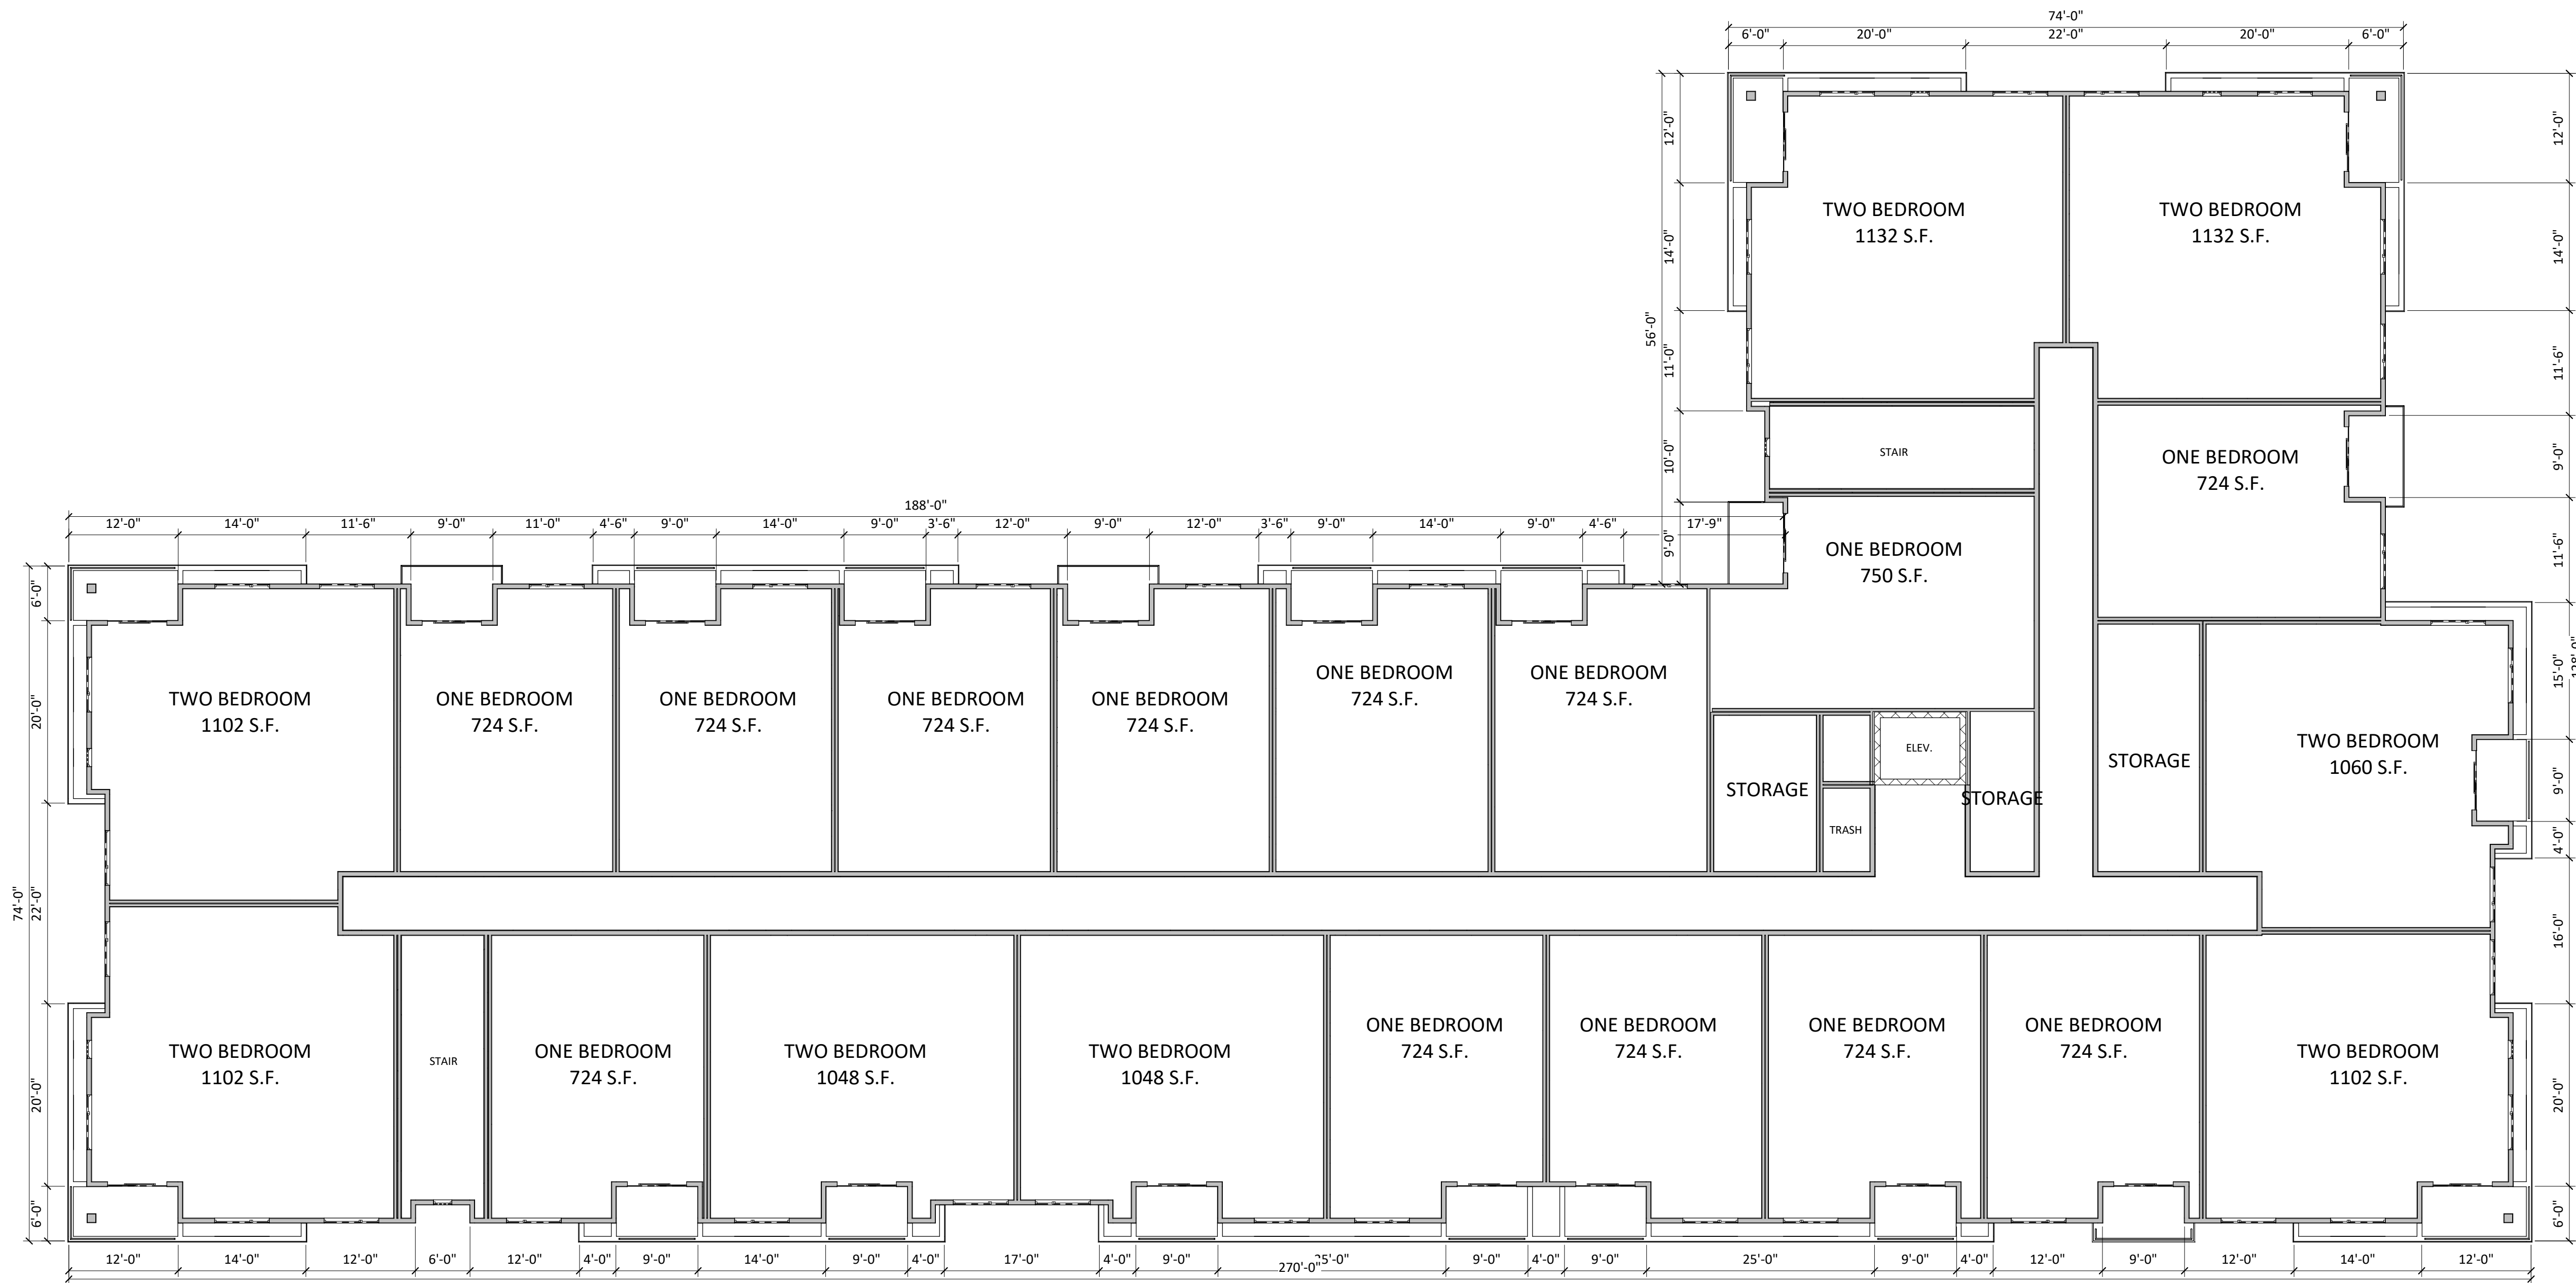


1  
A-1.9  
3/32" = 1'-0"  
**04 - FOURTH FLOOR BUILDING #4**



**knothe • bruce**  
ARCHITECTS

knothebruce.com 608.836.3690  
7801 University Ave. • Suite 201 • Middleton, WI 53562

KEY PLAN

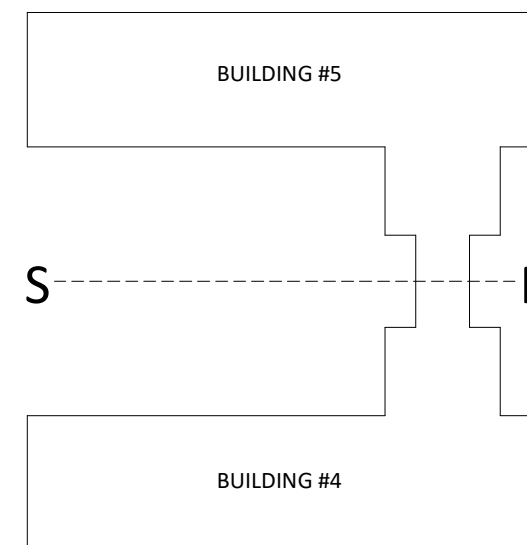

ISSUED  
May 20, 2020

PROJECT TITLE  
**WESTGATE  
REDEVELOPMENT  
SENIORS**

Whitney Way &  
Tokay Blvd.  
Madison,  
Wisconsin



SHEET TITLE  
**ROOF PLAN**

SHEET NUMBER

**A-1.10**

PROJECT NUMBER 1925

© Knothe & Bruce Architects, LLC

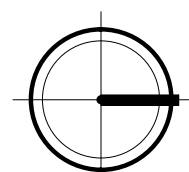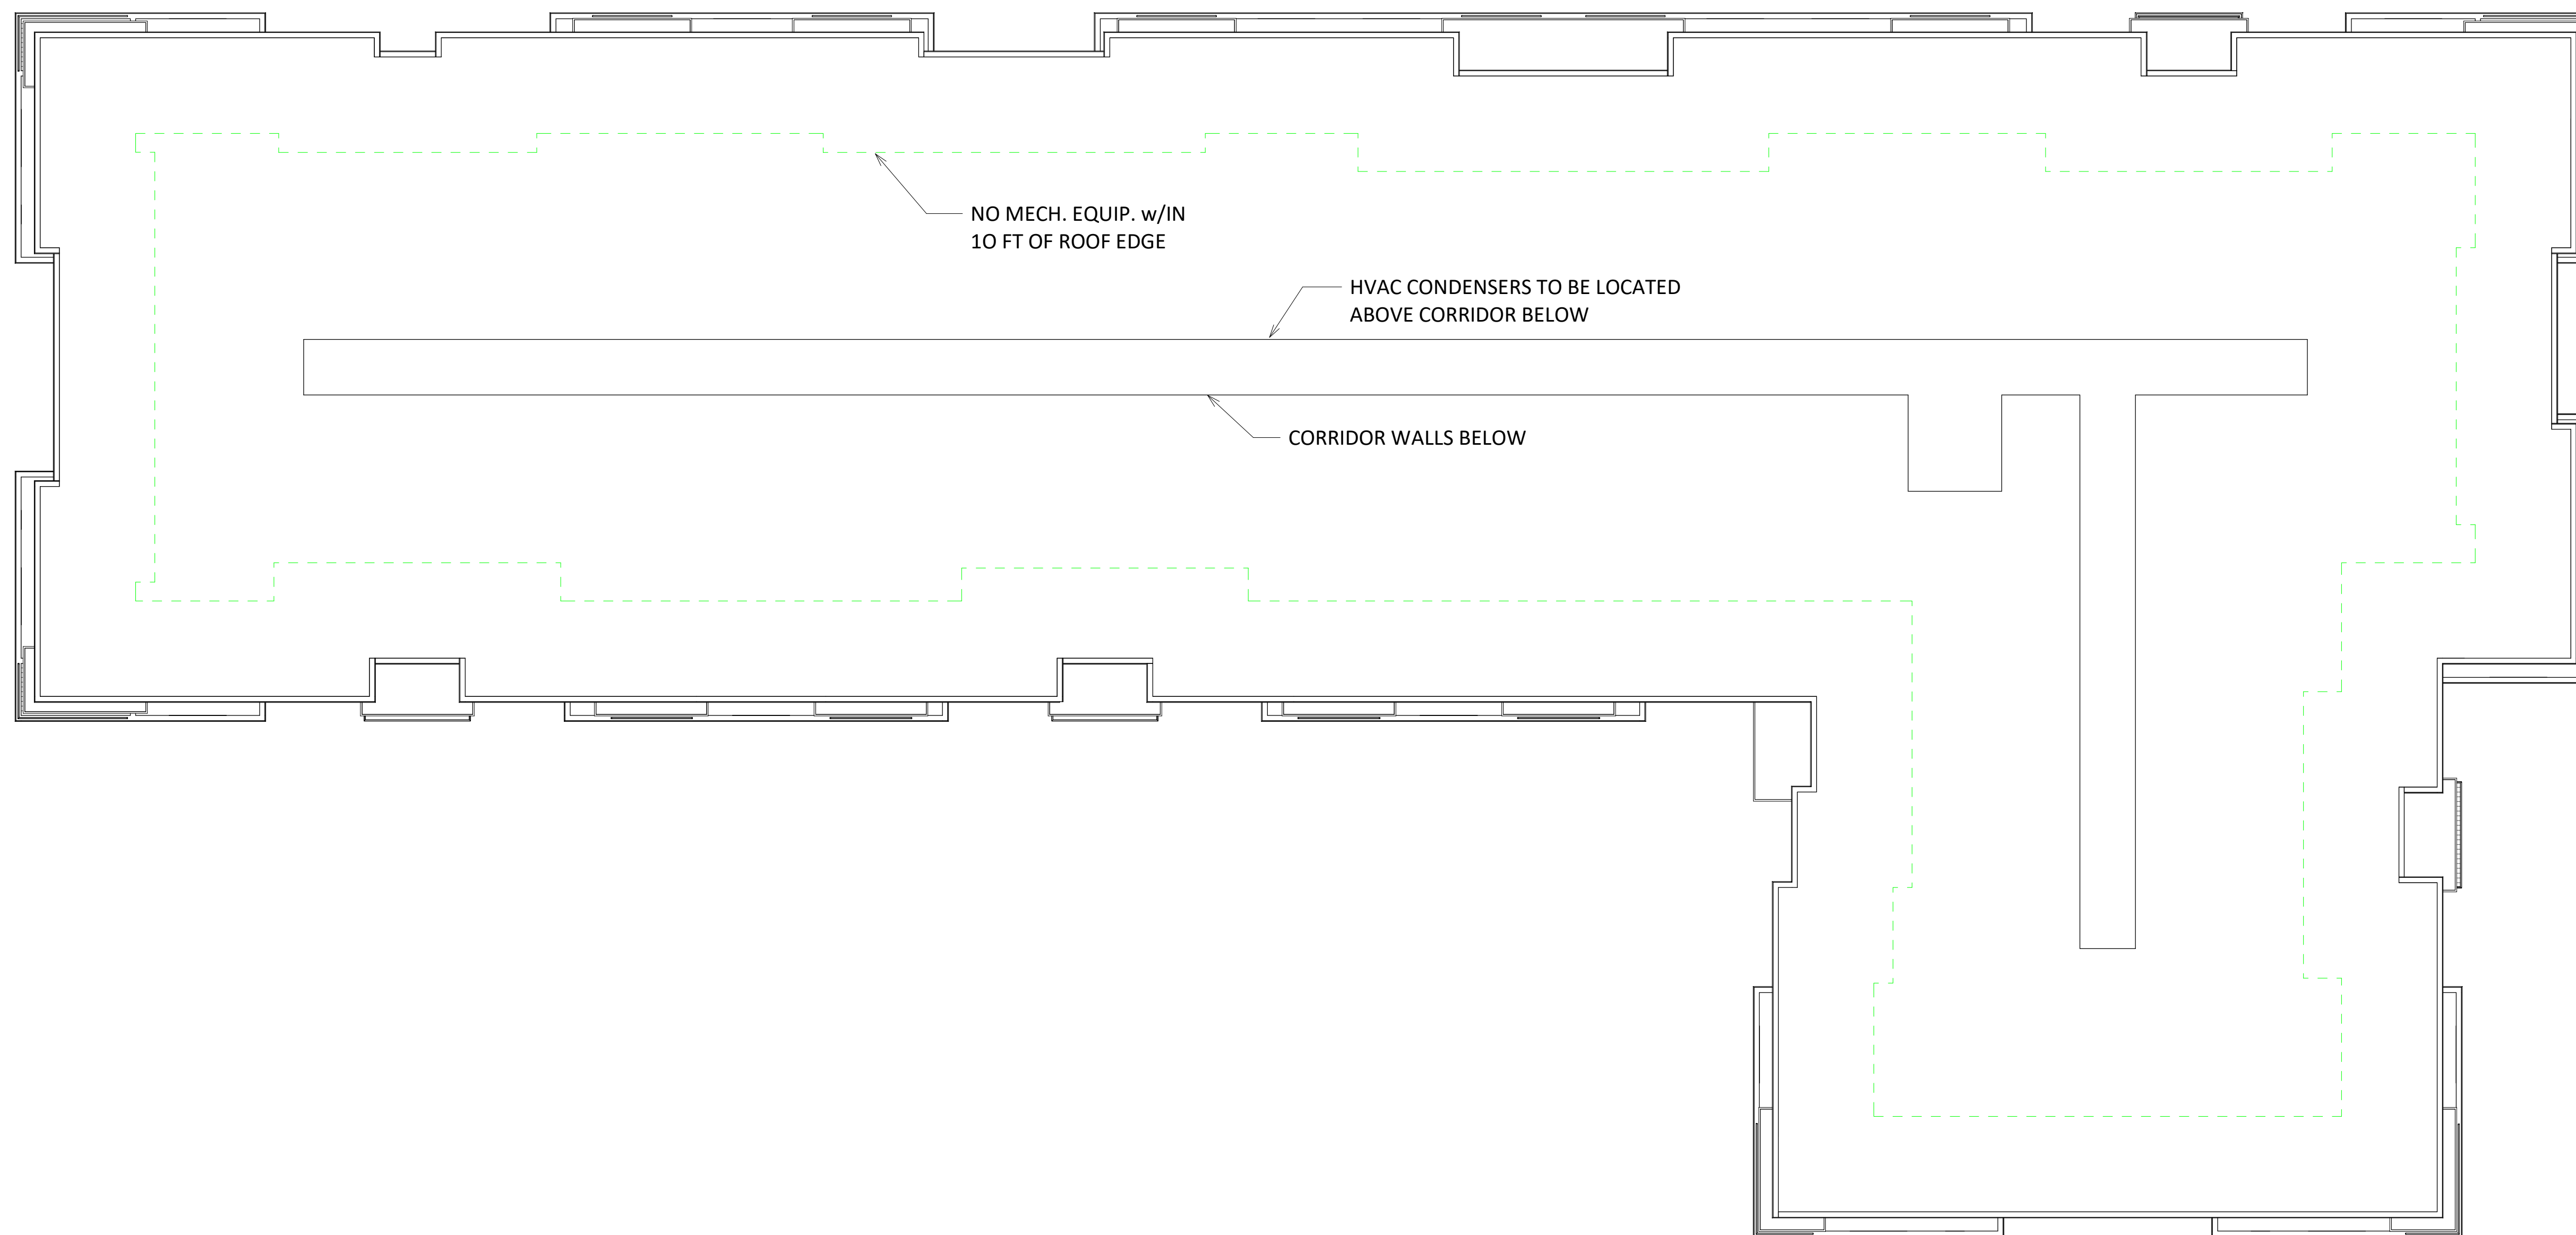

1  
A-1.10 3/32" = 1'-0"

Top of Roof - BUILDING #5






**knothe • bruce**  
ARCHITECTS

knothebruce.com 608.836.3690  
7801 University Ave. • Suite 201 • Middleton, WI 53562

KEY PLAN

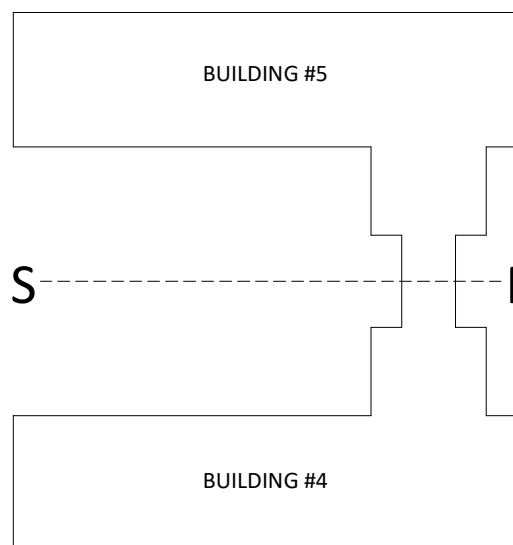

ISSUED  
May 20, 2020

PROJECT TITLE  
**WESTGATE  
REDEVELOPMENT  
SENIORS**

Whitney Way &  
Tokay Blvd.  
Madison,  
Wisconsin



SHEET TITLE  
**ROOF PLAN**

SHEET NUMBER

**A-1.11**

PROJECT NUMBER 1925

© Knothe & Bruce Architects, LLC

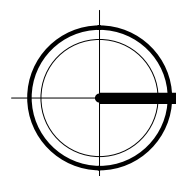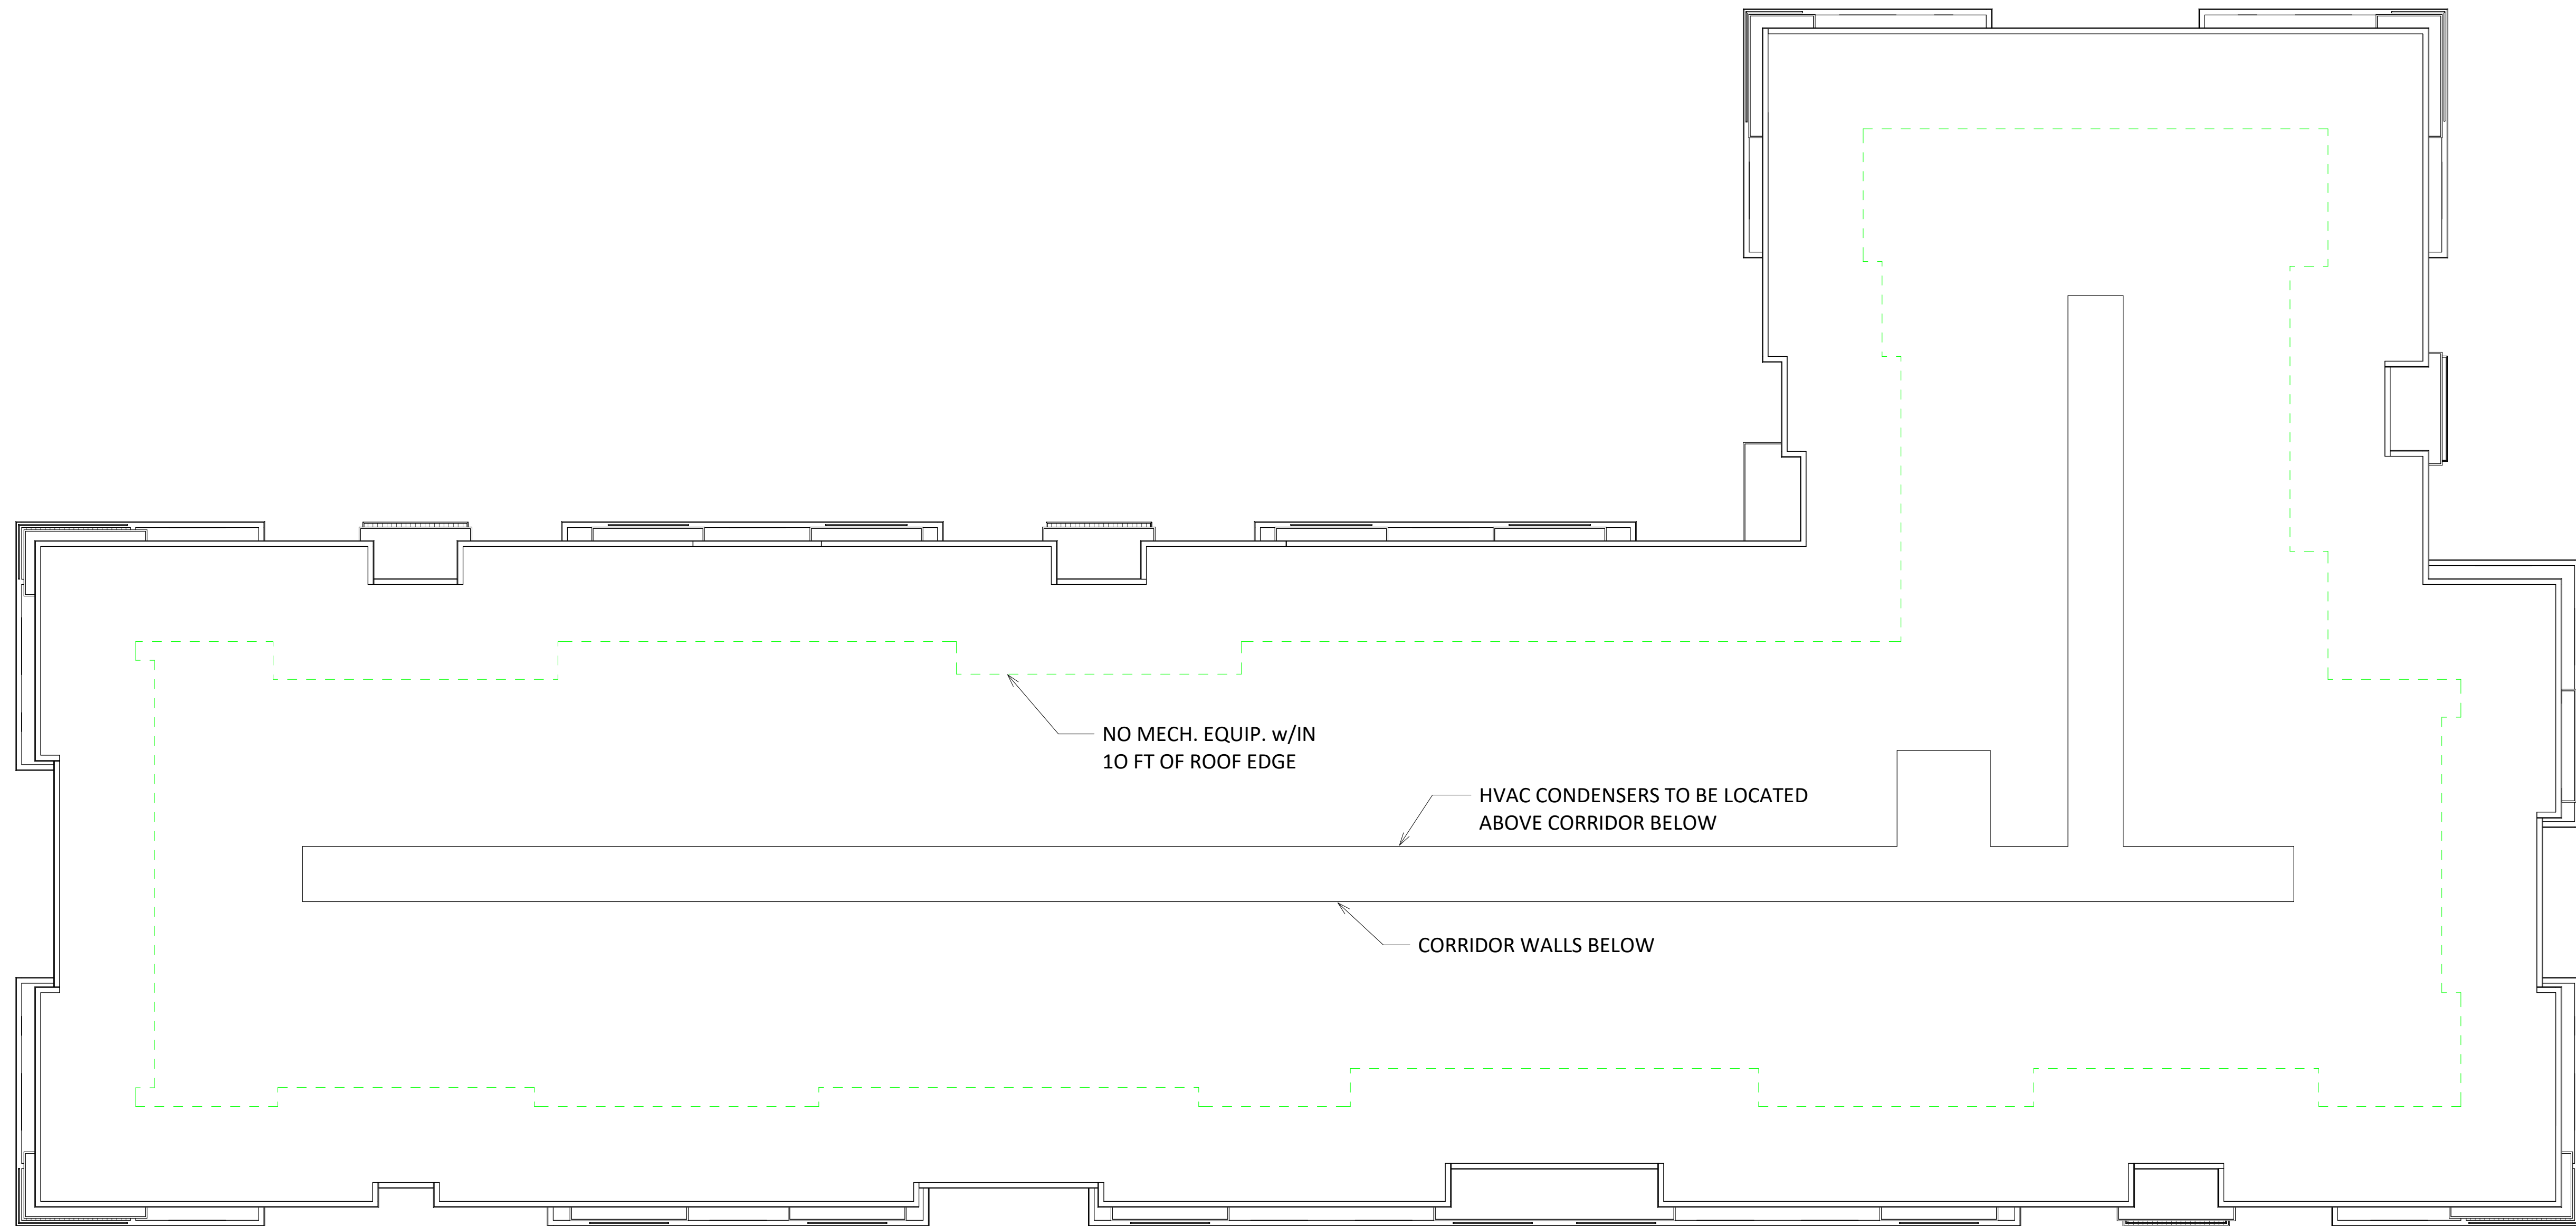

1 Top of Roof - BUILDING #4  
A-1.11 3/32" = 1'-0"



1 East 1  
A-2.1 1/8" = 1'-0"



2 East 2  
A-2.1 1/8" = 1'-0"

ISSUED  
May 20, 2020

PROJECT TITLE  
**WESTGATE  
REDEVELOPMENT  
SENIORS**

Whitney Way &  
Tokay Blvd.  
Madison,  
Wisconsin

SHEET TITLE  
**EXTERIOR  
ELEVATIONS**

SHEET NUMBER

**A-2.1**

PROJECT NUMBER 1925

© Knothe & Bruce Architects, LLC



1 West 1  
A-2.2 1/8" = 1'-0"



2 West 2  
A-2.2 1/8" = 1'-0"



**knothe • bruce**  
ARCHITECTS

knothebruce.com 608.836.3690  
7601 University Ave. • Suite 201 • Middleton, WI 53562

KEY PLAN

ISSUED  
May 20, 2020

PROJECT TITLE  
**WESTGATE  
REDEVELOPMENT  
SENIORS**

Whitney Way &  
Tokay Blvd.  
Madison,  
Wisconsin

SHEET TITLE  
**EXTERIOR  
ELEVATIONS**

SHEET NUMBER

**A-2.2**

PROJECT NUMBER 1925


© Knothe & Bruce Architects, LLC



1 North 1  
A-2.3 1/8" = 1'-0"



3 North 3  
A-2.3 1/8" = 1'-0"

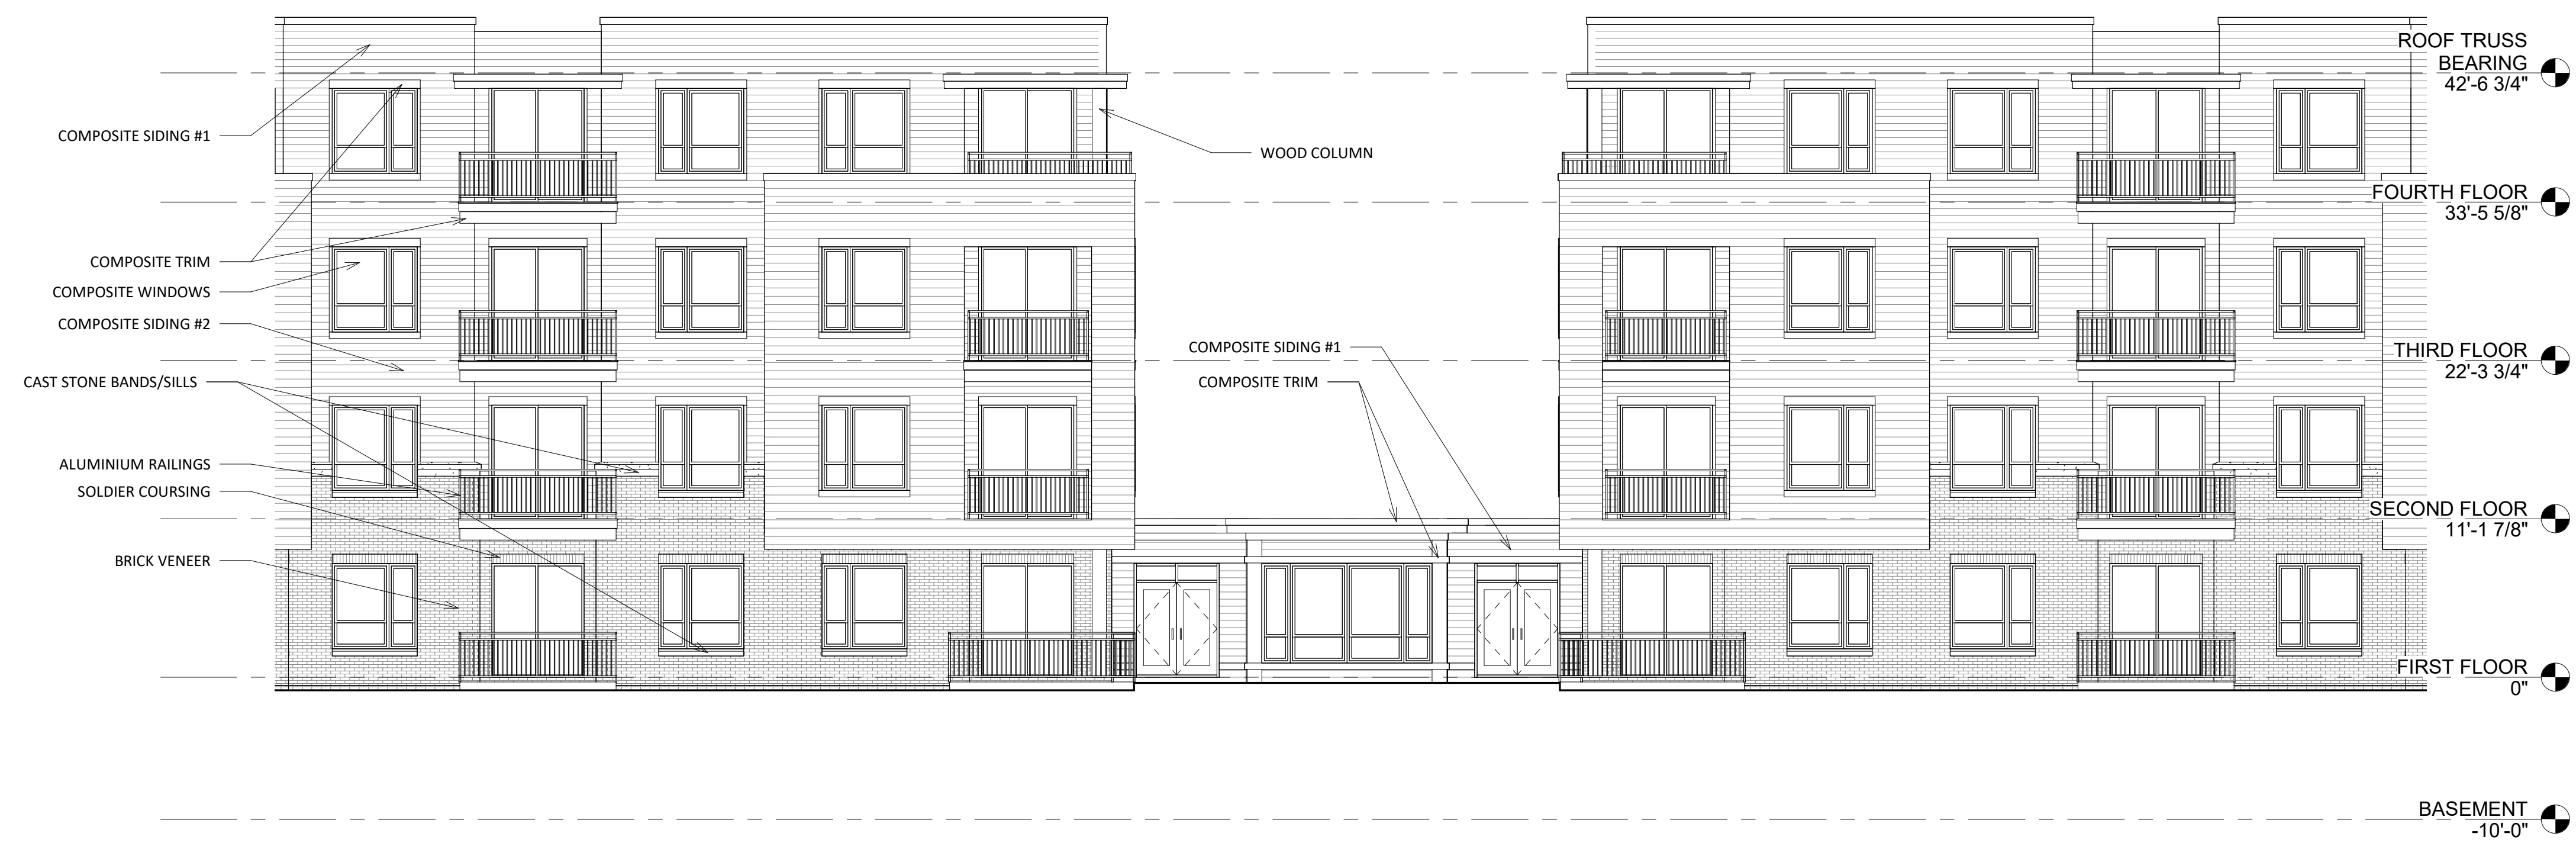

2 North 2  
A-2.3 1/8" = 1'-0"



2  
A-2.4  
South 1  
1/8" = 1'-0"



3  
A-2.4  
South 3  
1/8" = 1'-0"



1  
A-2.4  
South 2  
1/8" = 1'-0"



1 Interior East 1  
A-2.5 1/8" = 1'-0"



2 Interior East 2  
A-2.5 1/8" = 1'-0"

PROJECT TITLE  
**WESTGATE  
REDEVELOPMENT  
SENIORS**

Whitney Way &  
Tokay Blvd.  
Madison,  
Wisconsin

SHEET TITLE  
**EXTERIOR  
ELEVATIONS**

SHEET NUMBER

**A-2.5**

PROJECT NUMBER 1925

© Knothe & Bruce Architects, LLC





1 Interior West 1  
A-2.6 1/8" = 1'-0"



2 Interior West 2  
A-2.6 1/8" = 1'-0"

PROJECT TITLE  
**WESTGATE  
REDEVELOPMENT  
SENIORS**

Whitney Way &  
Tokay Blvd.  
Madison,  
Wisconsin

SHEET TITLE  
**EXTERIOR  
ELEVATIONS**

SHEET NUMBER

**A-2.6**

PROJECT NUMBER 1925

© Knothe & Bruce Architects, LLC

ISSUED  
May 20, 2020





1  
A-2.7  
**COLORED - East 1**  
1/8" = 1'-0"



2  
A-2.7  
**COLORED - East 2**  
1/8" = 1'-0"





1  
A-2.8  
COLORED - West 1  
1/8" = 1'-0"



2  
A-2.8  
COLORED - West 2  
1/8" = 1'-0"





2  
A-2.9  
COLORED - North 1  
1/8" = 1'-0"



3  
A-2.9  
COLORED - North 3  
1/8" = 1'-0"



1  
A-2.9  
COLORED - North 2  
1/8" = 1'-0"





2  
A-2.10  
**COLORED - South 1**  
1/8" = 1'-0"



3  
A-2.10  
**COLORED - South 3**  
1/8" = 1'-0"



1  
A-2.10  
**COLORED - South 2**  
1/8" = 1'-0"





1  
A-2.11  
COLORED - Interior East 1  
1/8" = 1'-0"



2  
A-2.11  
COLORED - Interior East 2  
1/8" = 1'-0"





1  
A-2.12/ 1/8" = 1'-0"

COLORED - Interior West 1

1/8" = 1'-0"



2  
A-2.12/ 1/8" = 1'-0"

COLORED - Interior West 2

1/8" = 1'-0"





WESTGATE  
REDEVELOPMENT







WESTGATE  
REDEVELOPMENT







WESTGATE  
REDEVELOPMENT







WESTGATE  
REDEVELOPMENT







WESTGATE  
REDEVELOPMENT







WESTGATE  
REDEVELOPMENT







WESTGATE  
REDEVELOPMENT







WESTGATE  
REDEVELOPMENT







SIGNAGE

WESTGATE  
REDEVELOPMENT







WESTGATE  
REDEVELOPMENT







WESTGATE  
REDEVELOPMENT







WESTGATE  
REDEVELOPMENT

