
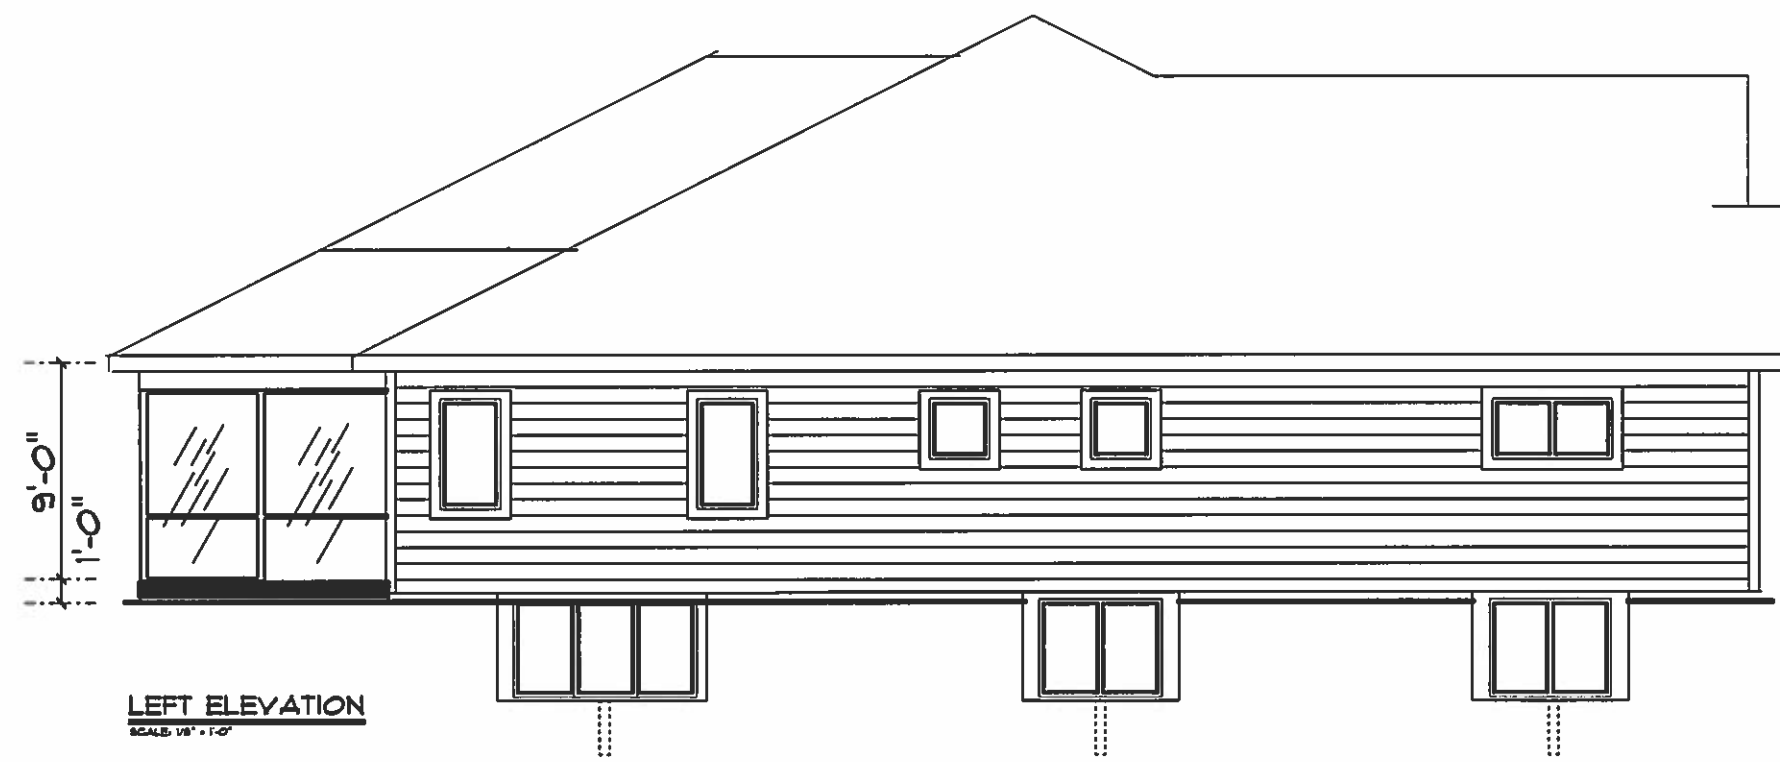


FRONT ELEVATION
SCALE: 1/8" = 1'-0"

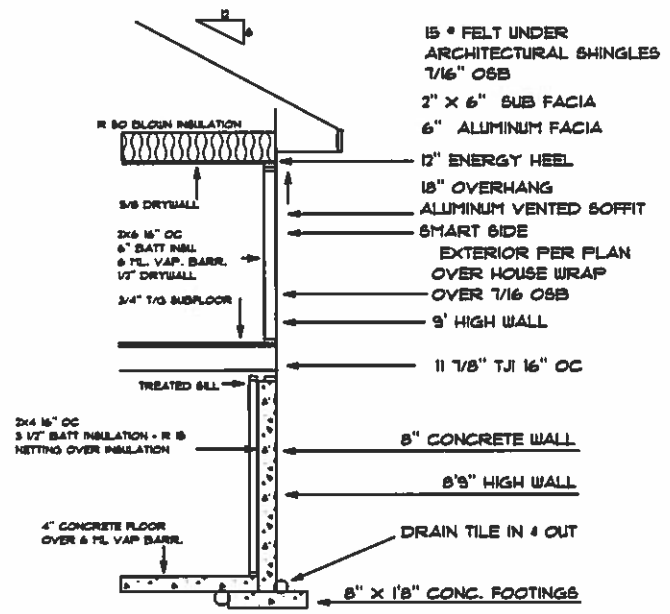


LEFT ELEVATION
SCALE: 1/8" = 1'-0"

1722 LEGACY LN
 SOUTHERN RIDGE
 MADISON WI.


ROBERT DESIGN

OFFICE : 608 - 630 - 9888
 FAX : 608 - 630 - 9889

DATE: 3/4/2018

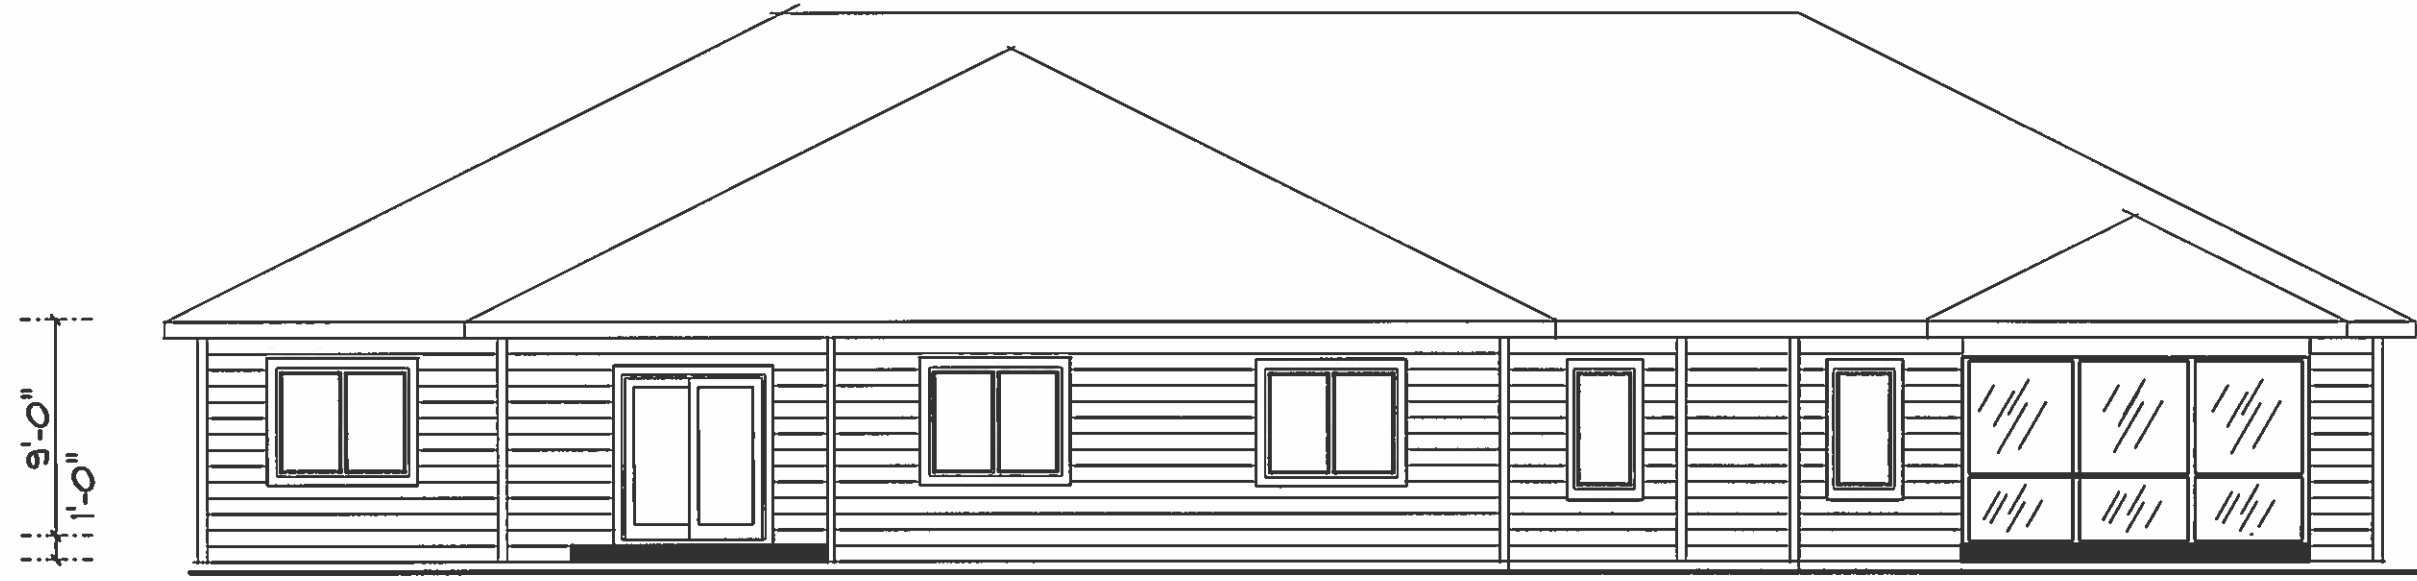

REAR ELEVATION
SCALE: 1/8" = 1'-0"

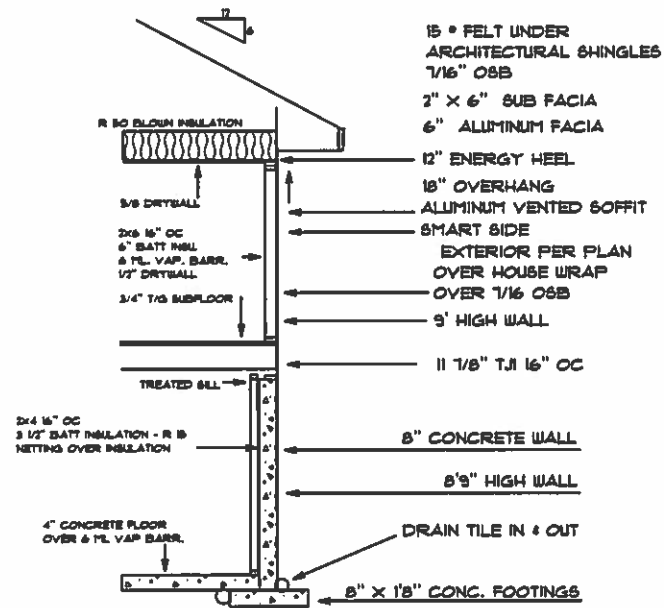


RIGHT ELEVATION
SCALE: 1/8" = 1'-0"

1722 LEGACY LN
SOUTHERN RIDGE
MADISON WI.

ROBERT DESIGN

OFFICE : 608 - 630 - 9888
FAX : 608 - 630 - 9889

DATE: 3/4/2018

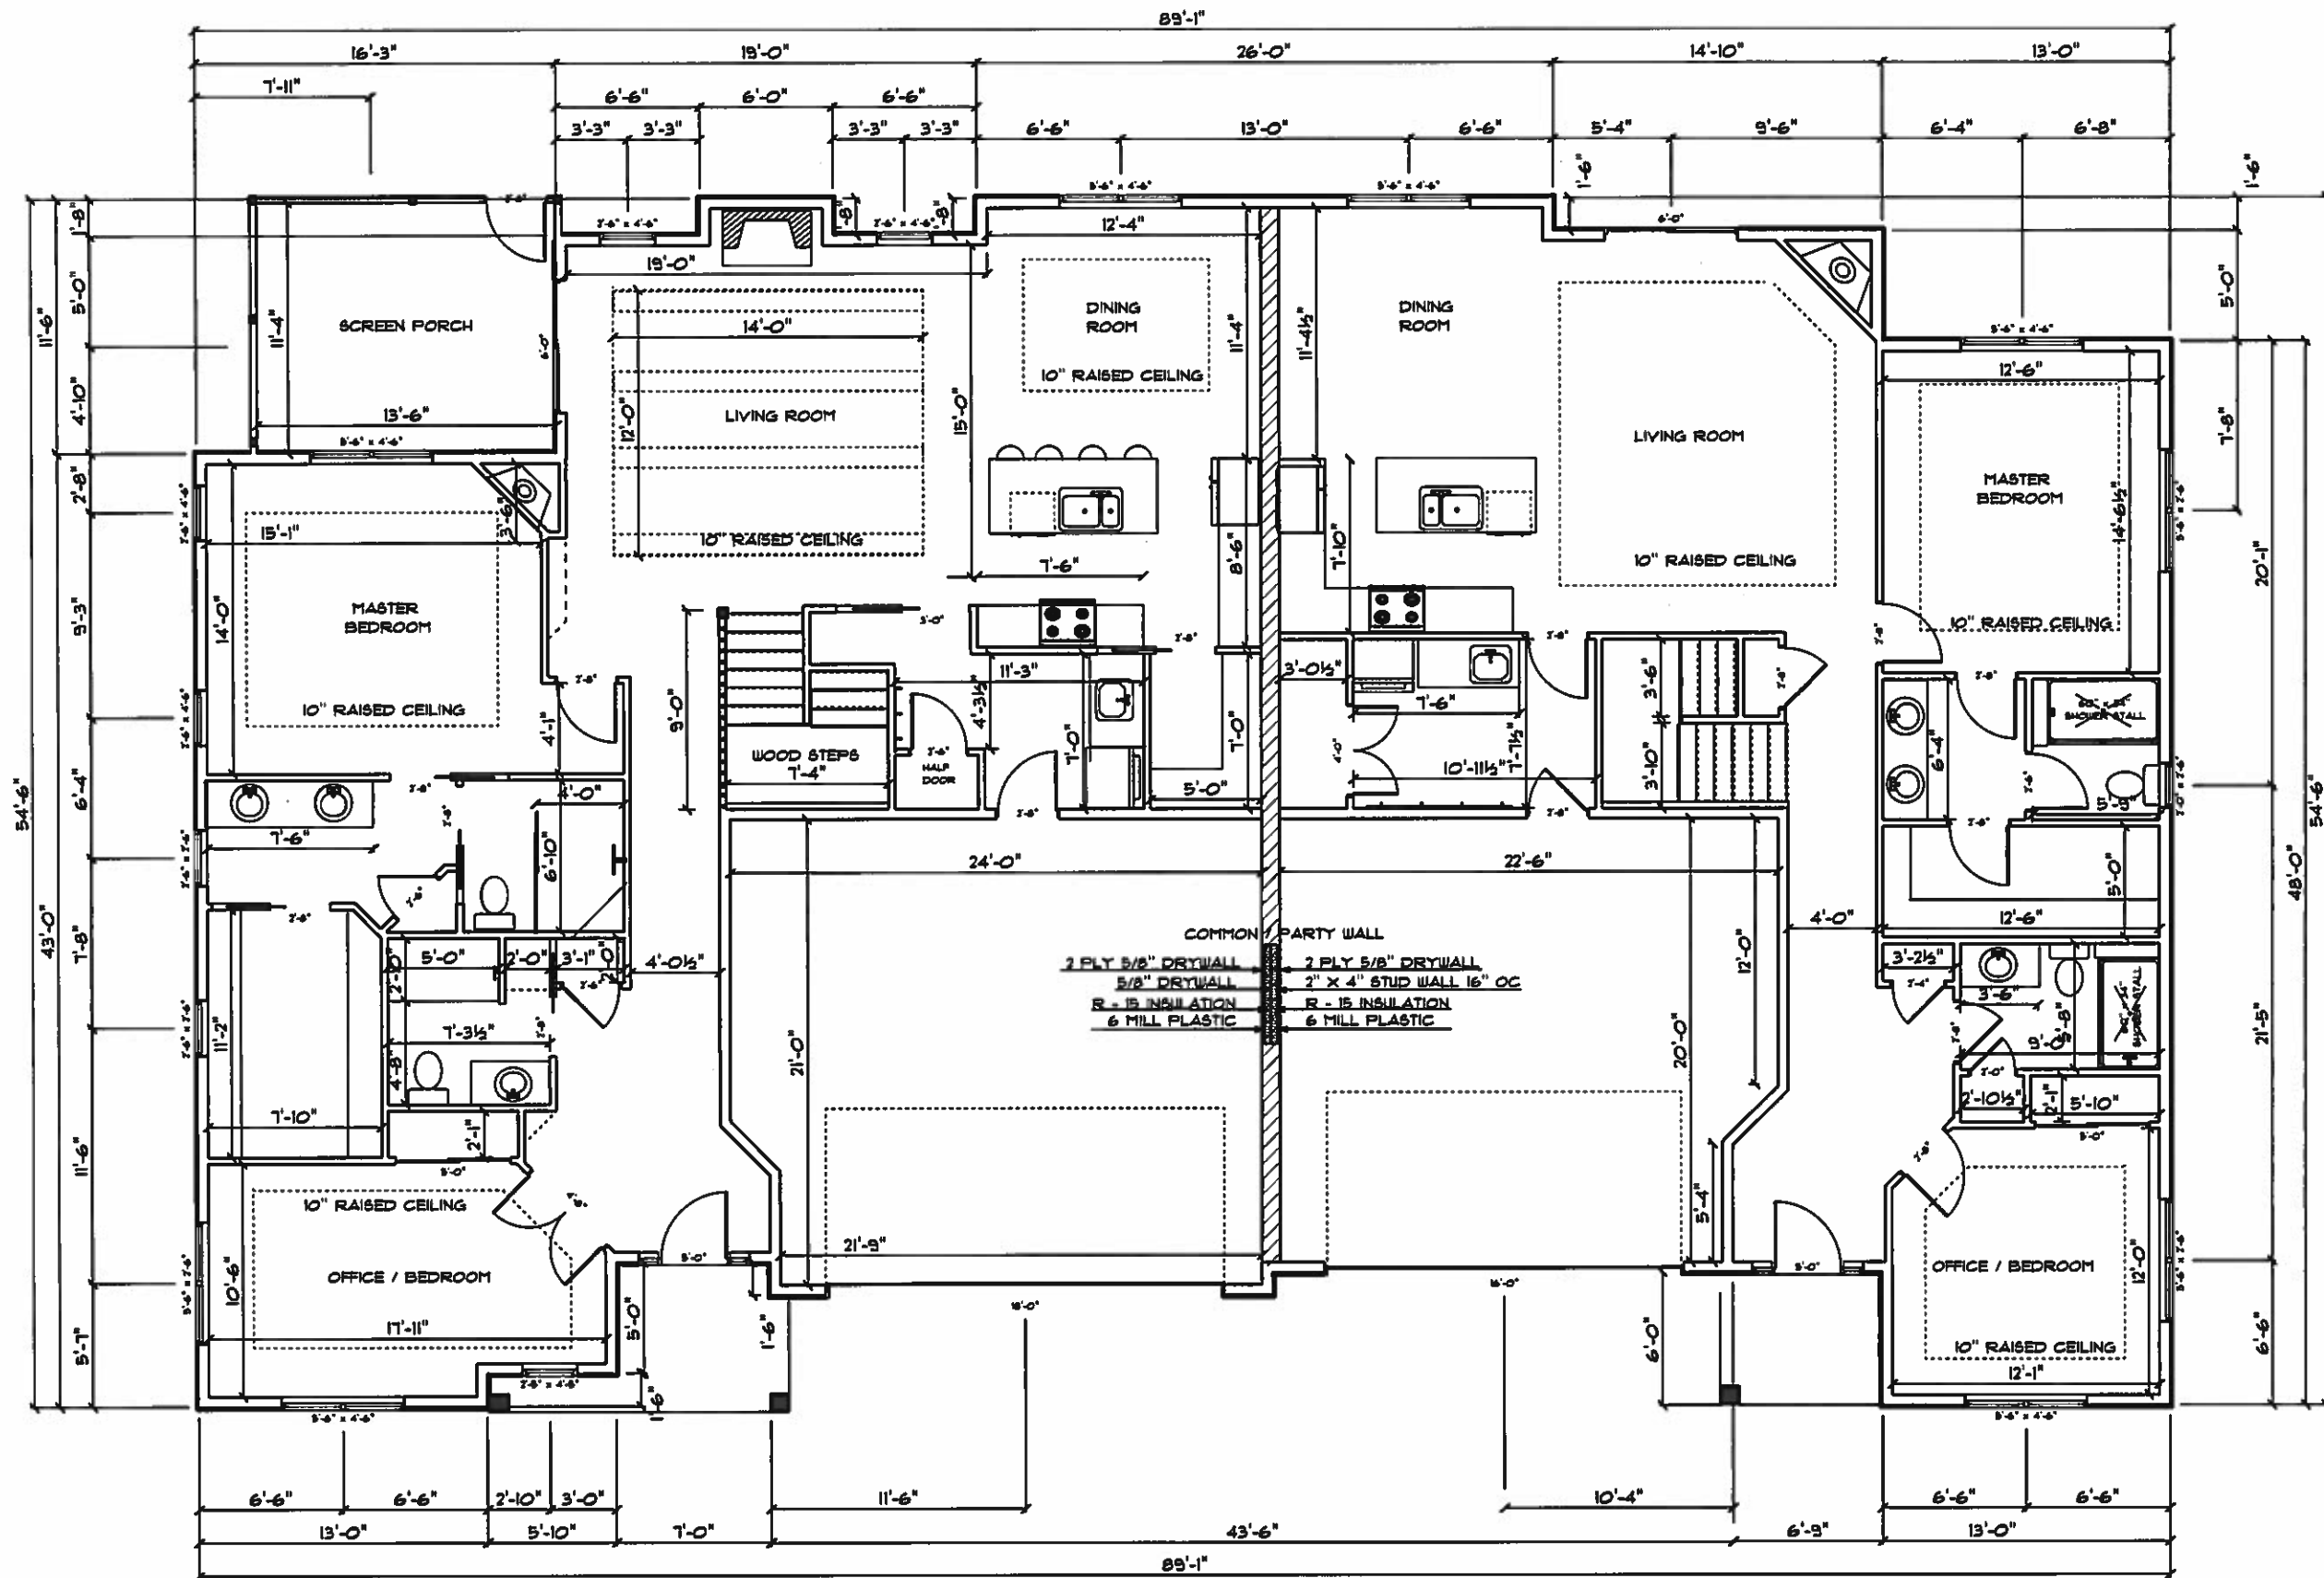

**UNIT A
 MAIN FLOOR LAYOUT**
 SCALE: 1/8" = 1'-0"
 SQ FT FINISHED = 1655

**UNIT B
 MAIN FLOOR LAYOUT**
 SCALE: 1/8" = 1'-0"
 SQ FT FINISHED = 1450

**1722 LEGACY LN
 SOUTHERN RIDGE
 MADISON WI.**

ROBERT DESIGN

OFFICE : 608 - 630 - 9888
 FAX : 608 - 630 - 9889


DATE: 3/4/2018

1722 LEGACY LN
 SOUTHERN RIDGE
 MADISON WI.

ROBERT DESIGN

OFFICE : 608 - 630 - 9888
 FAX : 608 - 630 - 9889

DATE: 3/4/2018

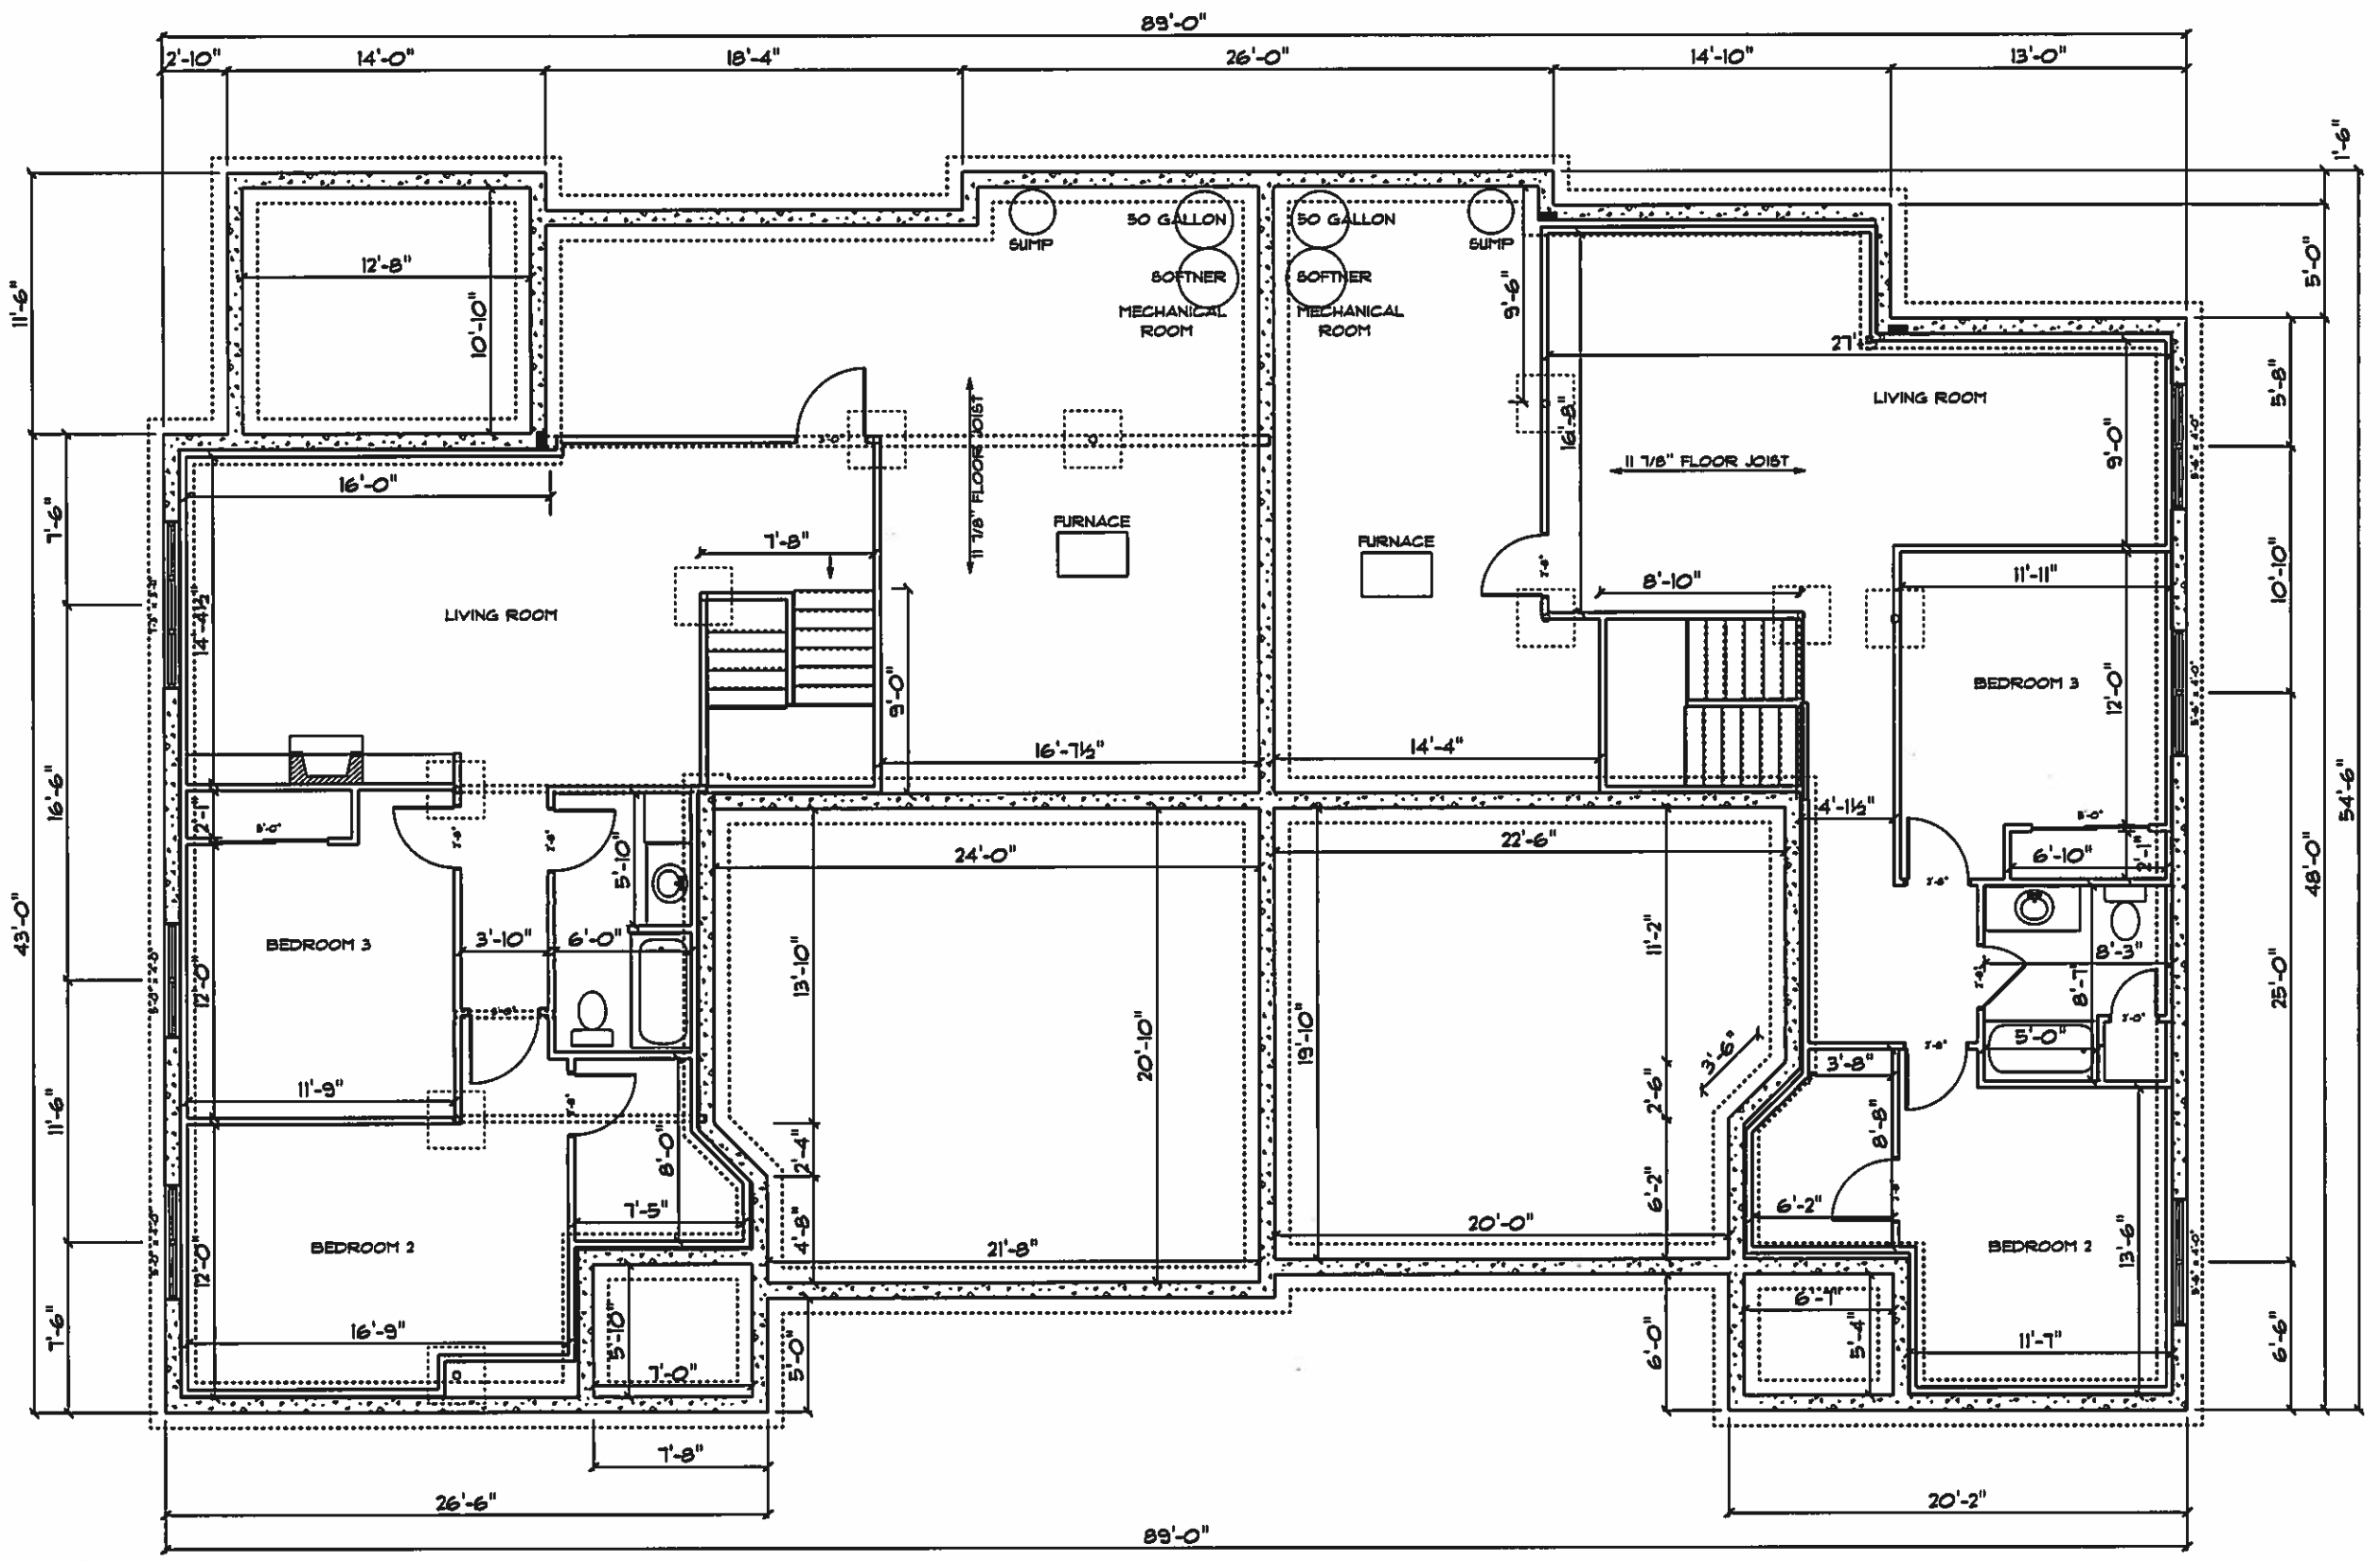

**UNIT A
 FOUNDATION LAYOUT**
 SCALE: 1/8" = 1'-0"
 SQ FT FINISHED = 968
 SQ FT UNFINISHED = 632

**UNIT B
 FOUNDATION LAYOUT**
 SCALE: 1/8" = 1'-0"
 SQ FT FINISHED = 1020
 SQ FT UNFINISHED = 330

NO1 00' 15"E 99.50'

SITE PLAN

SCALE - 1" = 10'



PARCEL NUMBER - 251/0708-353-1815-0
SOUTHERN RIDGE - LOT 16
1722 LEGACY LN
LOT SQ FT = 11,442.5

35'-4"

EROSION CONTROL

35' REAR SET BACK

PROPOSED STRUCTURE
TOW = + 1'6" OVER BENCH MARK

S 88 59' 45" E 115.00'

S 88 59' 45" E 115.00'

5' SIDE YARD SETBACK

5' SIDE YARD SETBACK

5'-7"

5'-6"

25'-3"

25' FRONT YARD SET BACK

CONSTRUCTION DRIVE
3" BREAKER

CONSTRUCTION DRIVE
3" BREAKER

EROSION CONTROL

EROSION CONTROL

20'-0"

20'-0"

NO1 00' 15"E 99.50'

BENCH MARK - 0

1722 LEGACY LN



A1
DCPREZ-0000-00000

A1
DCPREZ-7702-00-00000

A3
DCPREZ-2014-10713

CARNS DR

HILTON HEAD DR

MASTERS LN

DEWBERRY DR

SOUTHERN RIDGE TRL

SHUMARD DR

SAWTOOTH LN

LEGACY LN

TRADITION AVE

MD TOWN RD

0 100 200ft

1140 R

1120 R

1080 R

3235