


SPRING COURT

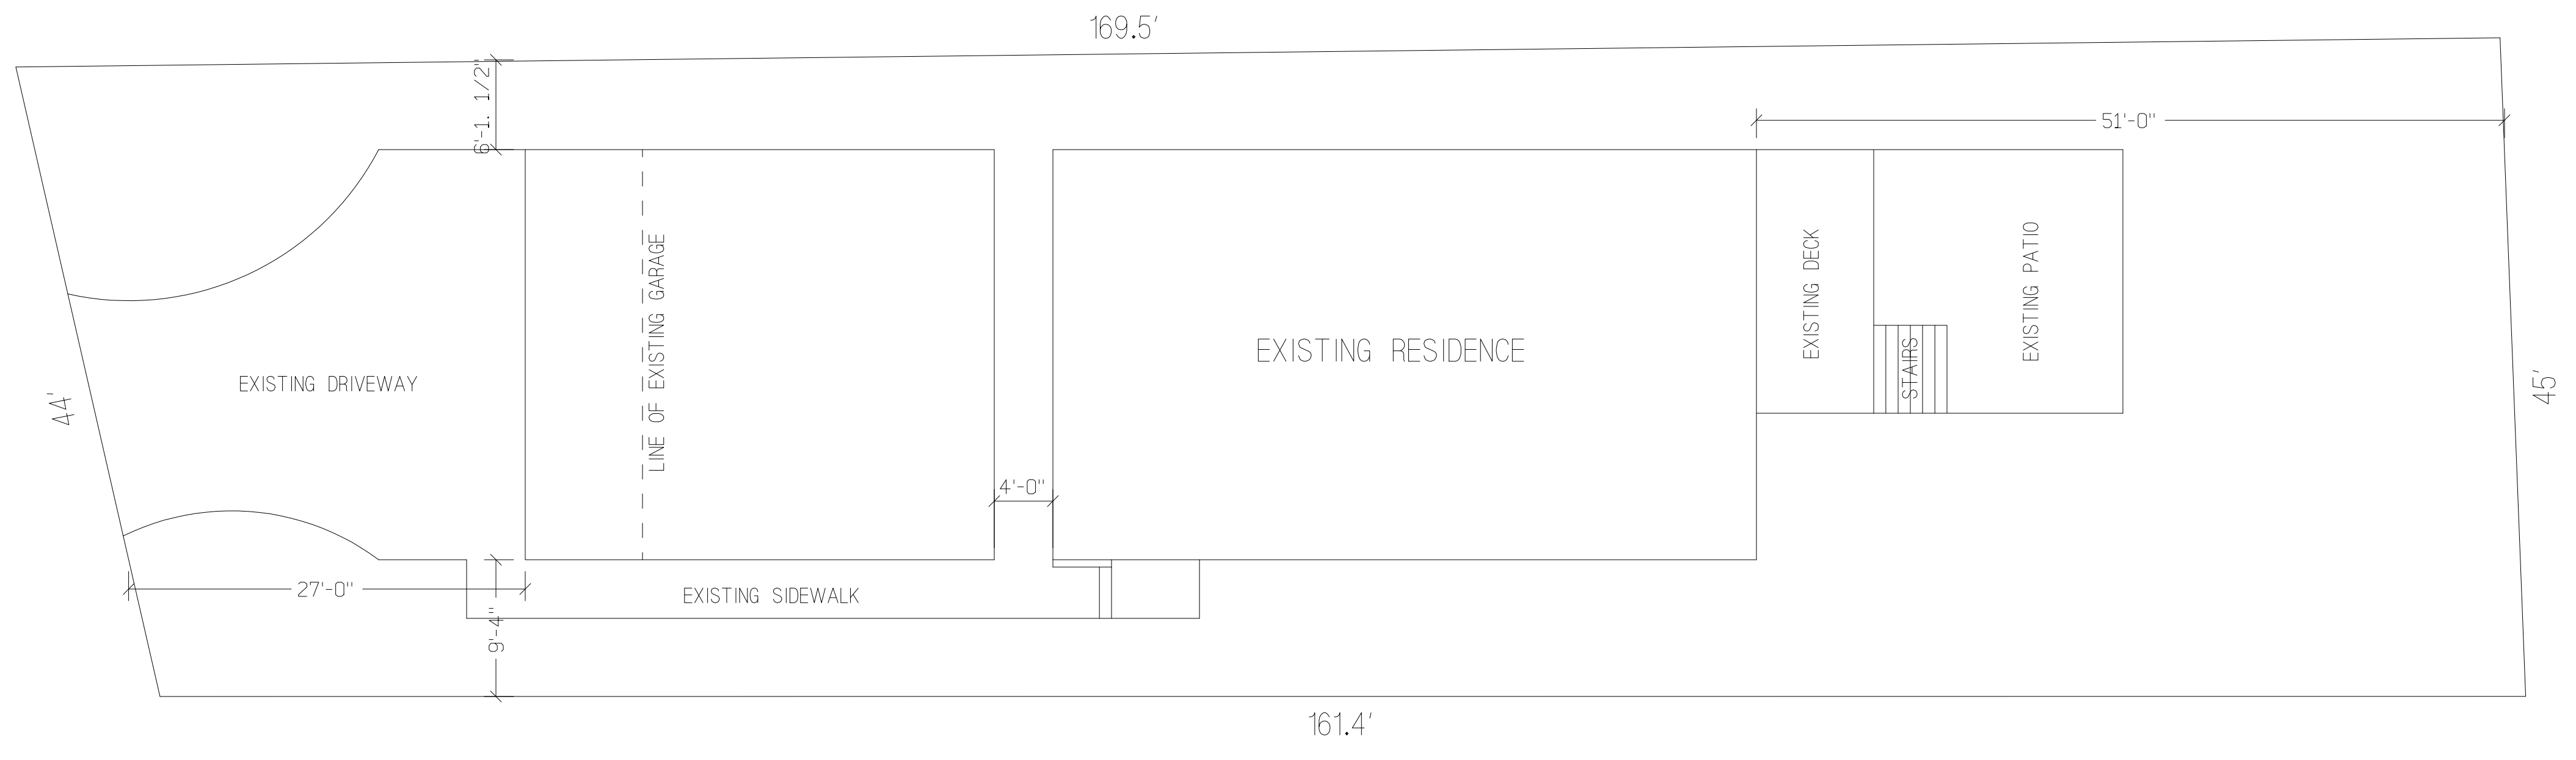


LAKE MENDOTA

**PLOT PLAN**  
SCALE 1/8"=1'-0"


TWESMB RESIDENCE  
5106 SPRING COURT  
MADISON, WI 53705

REVISIONS	
02/20/2023	


SHEET  
1

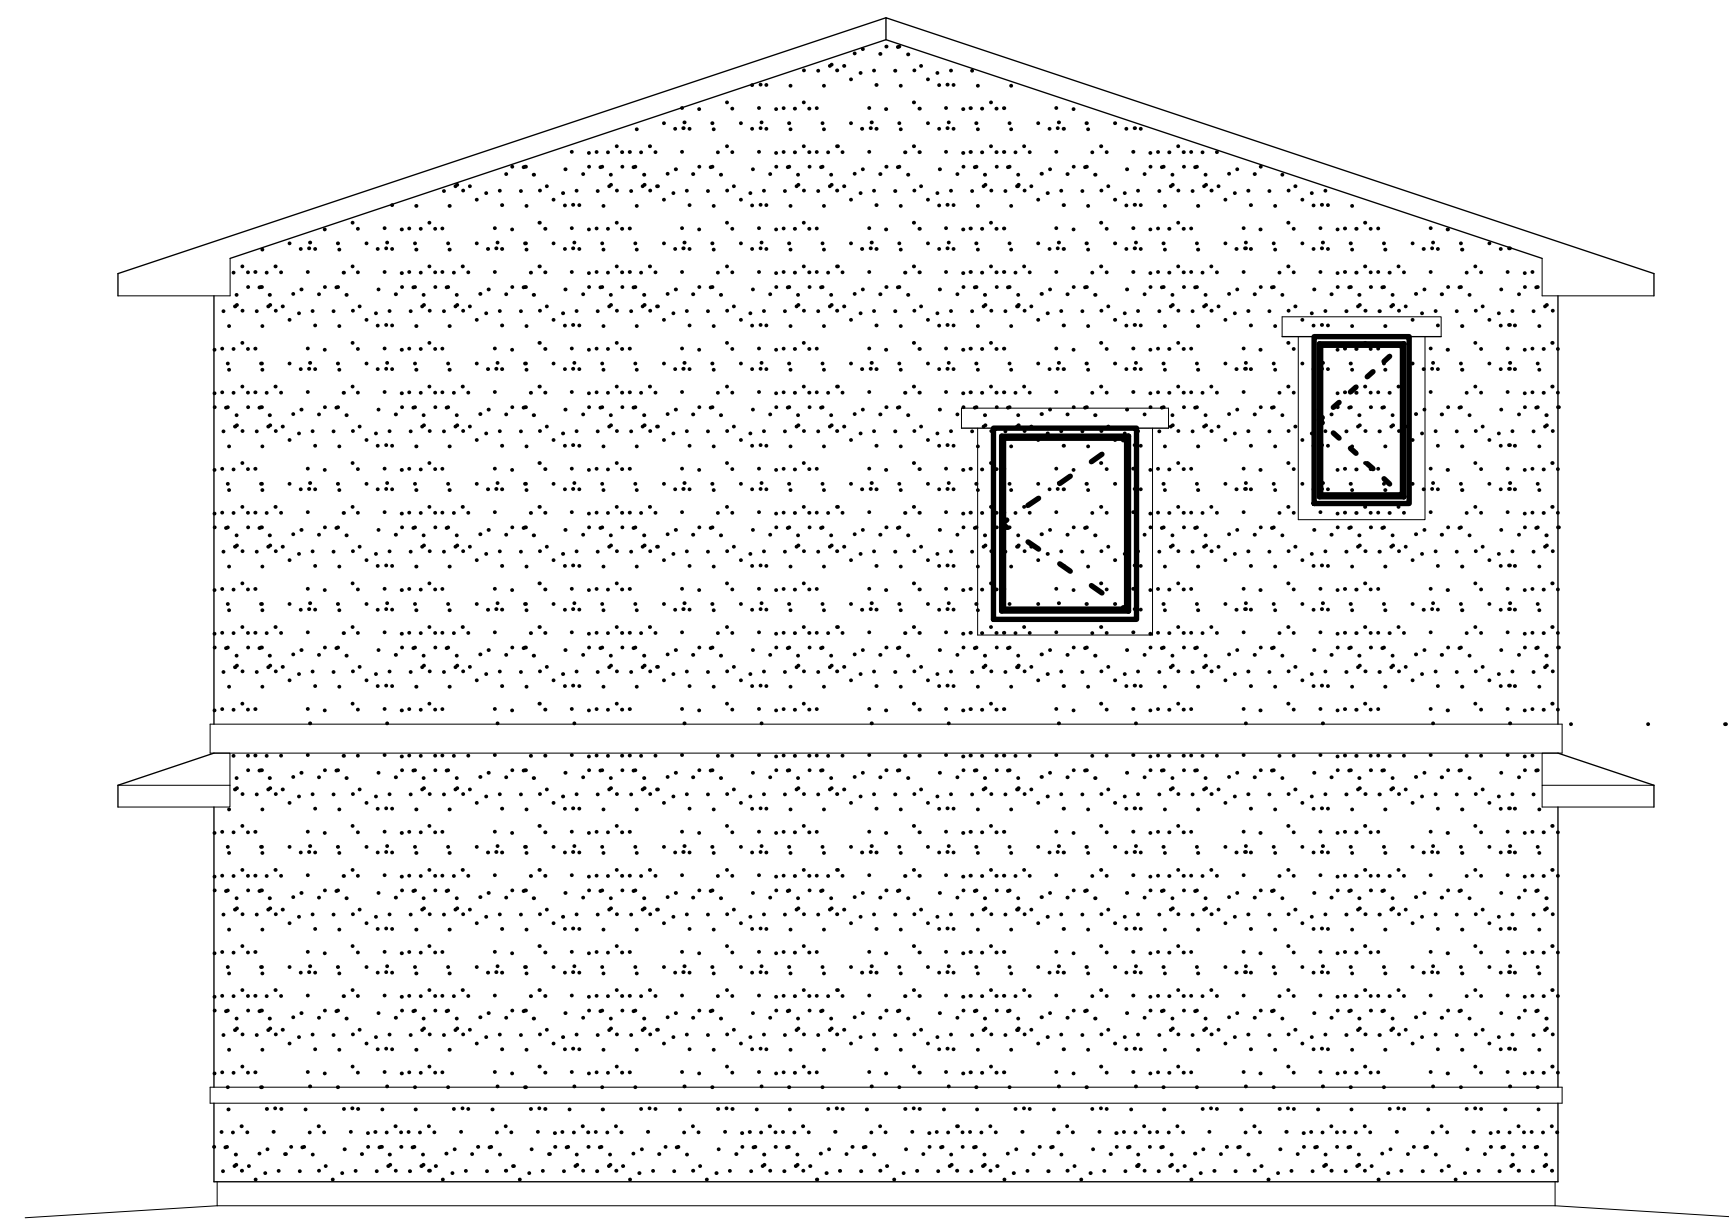


REAR ELEVATION

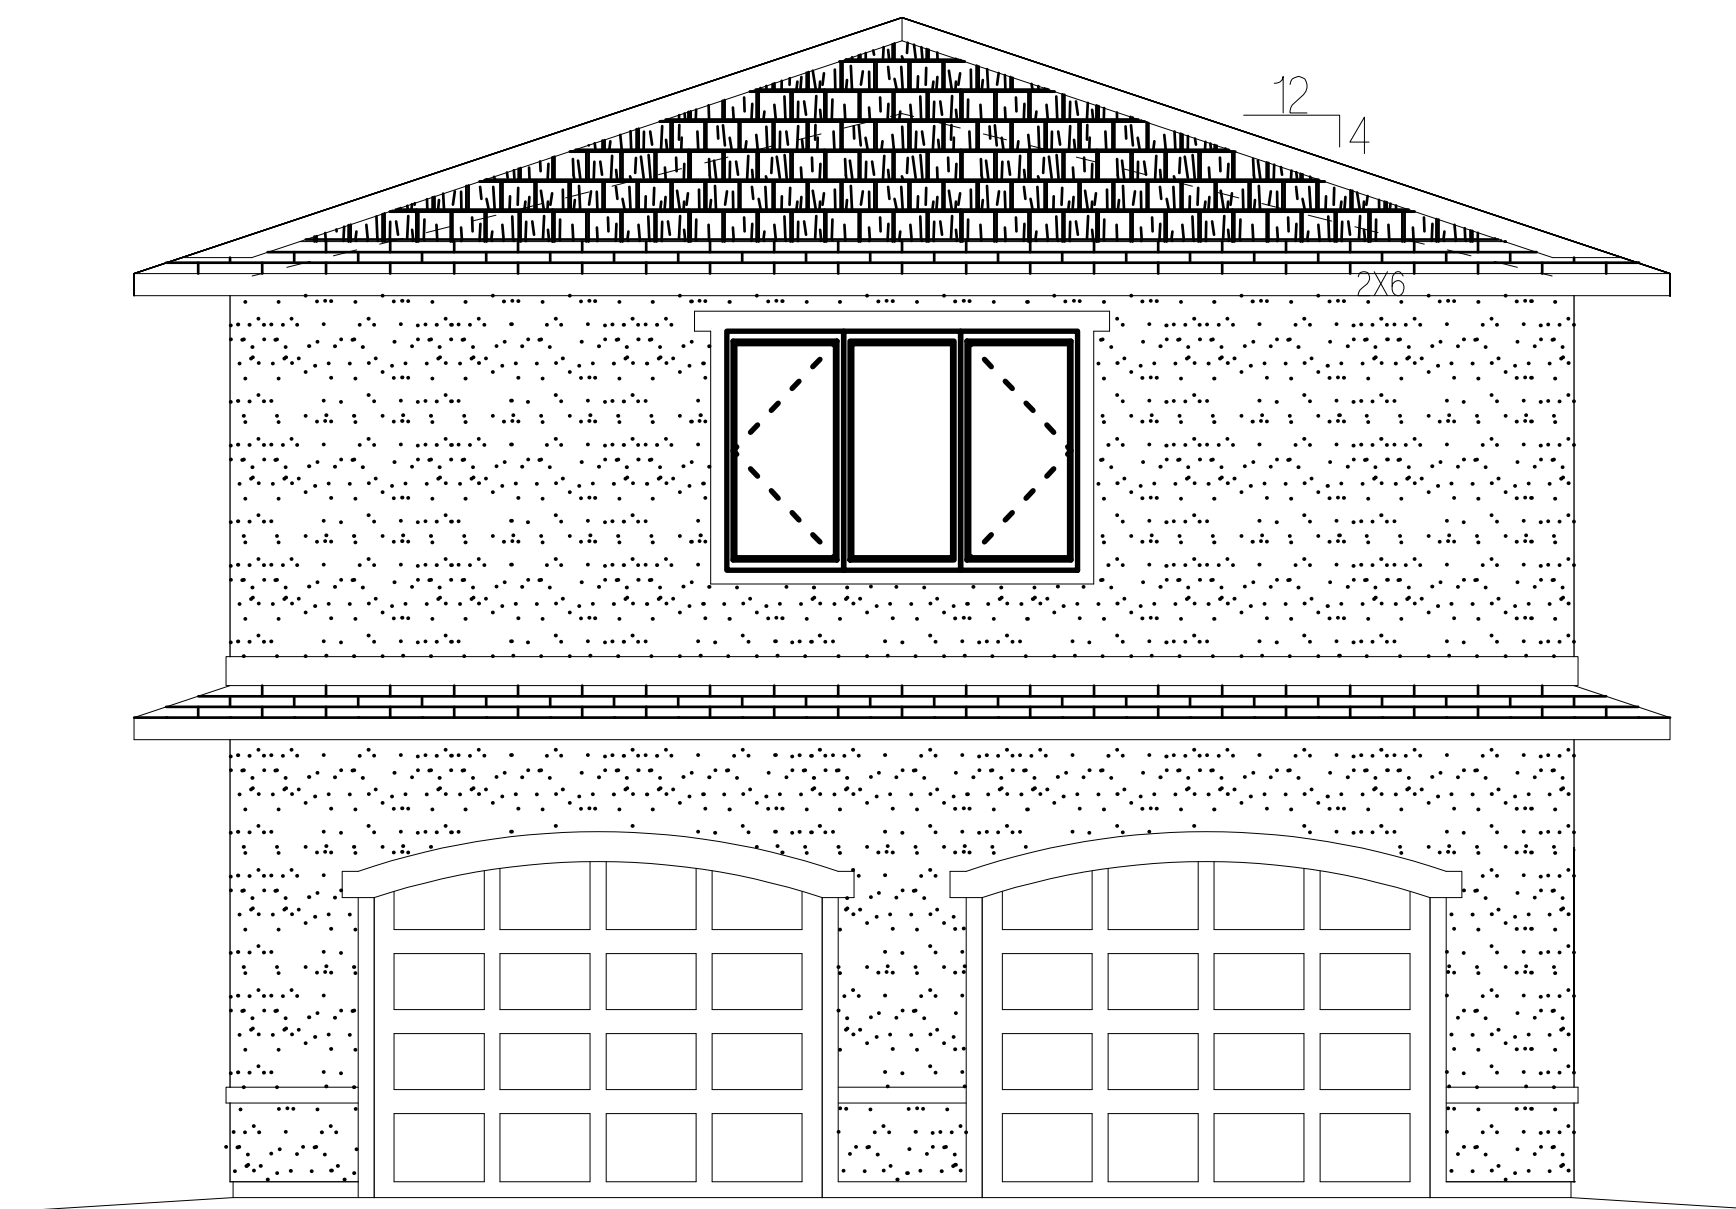

FRONT ELEVATION

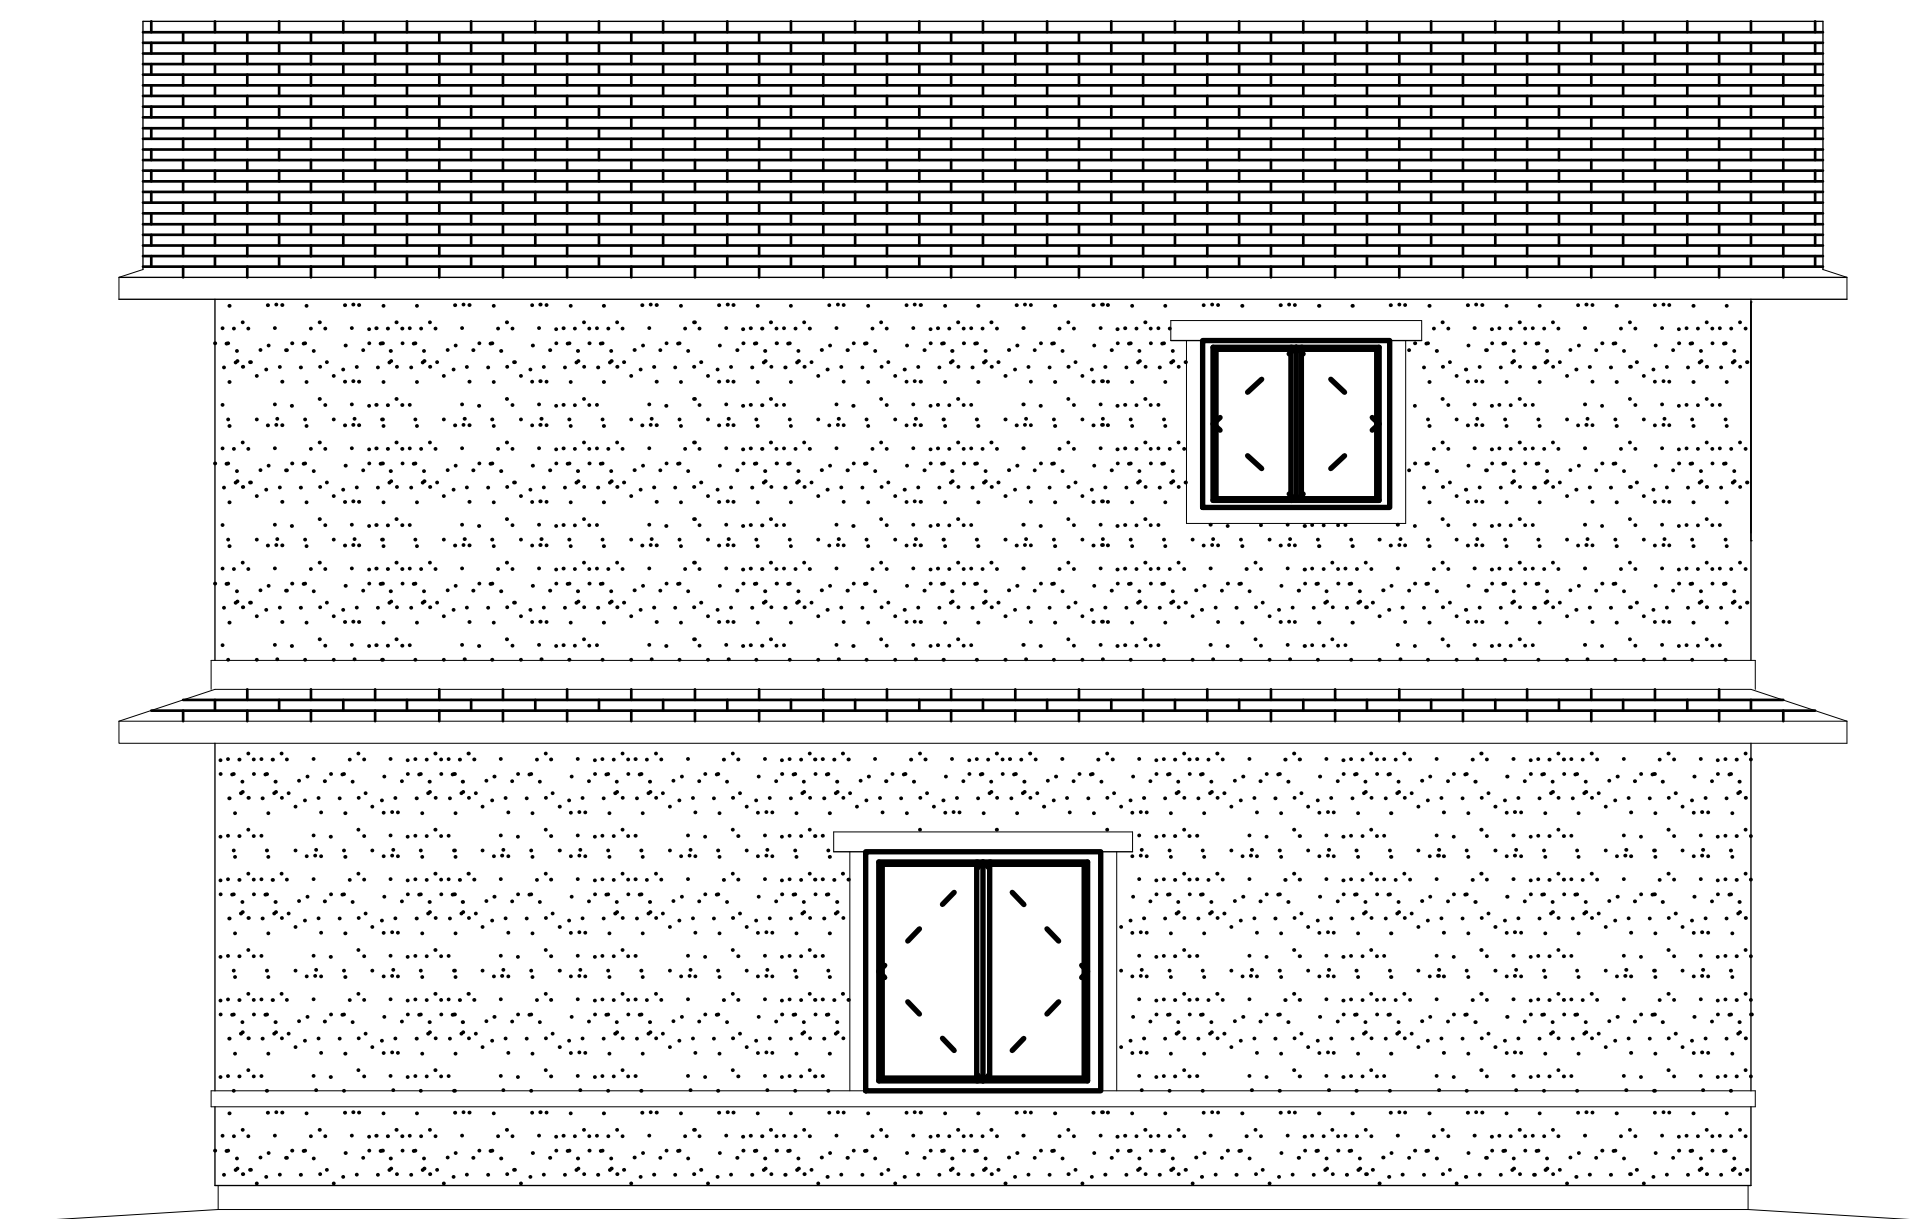

LEFT SIDE ELEVATION

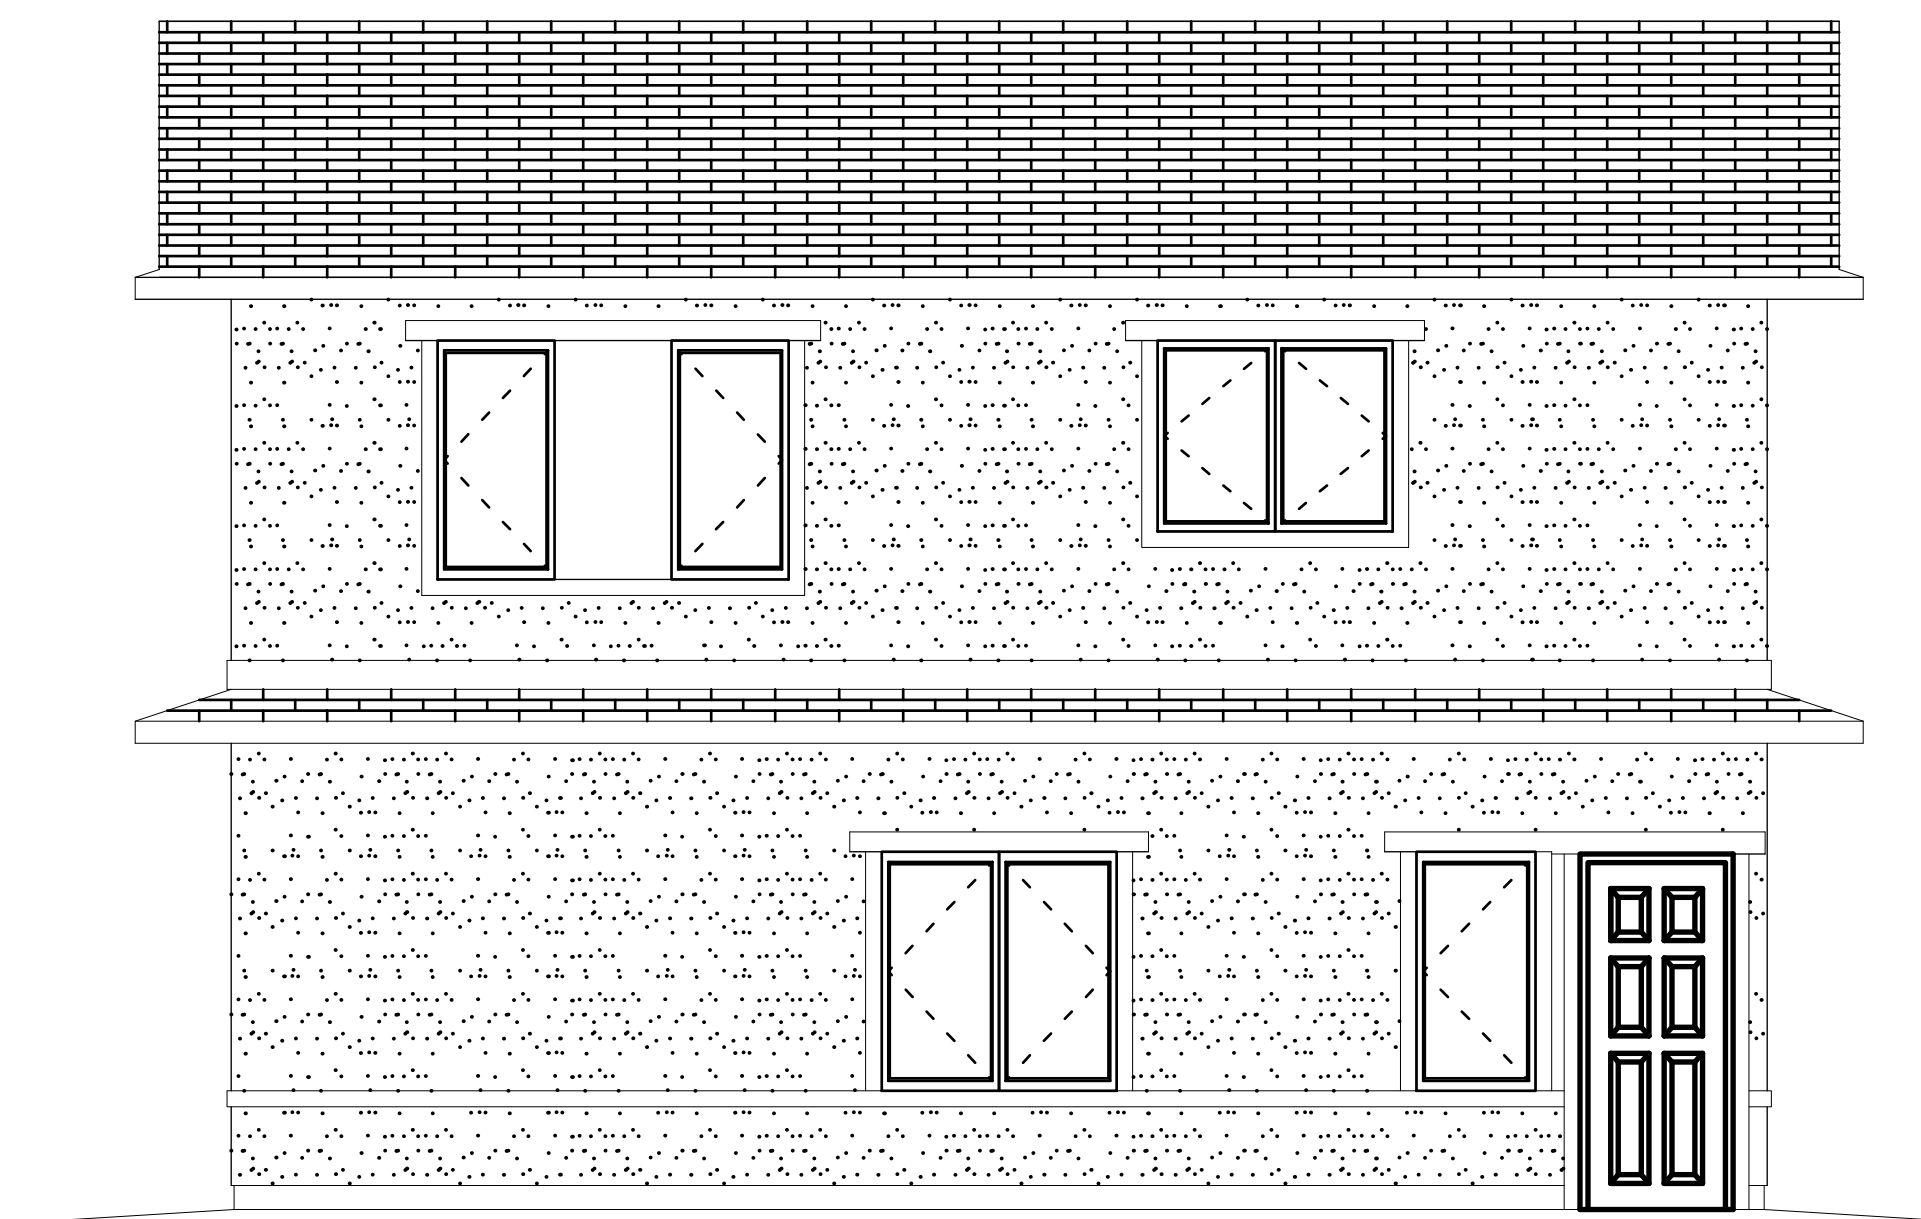

RIGHT SIDE ELEVATION


TWESME RESIDENCE  
 5106 SPRING COURT  
 MADISON, WI 53705

REVISIONS


02/20/2023

SHEET


2

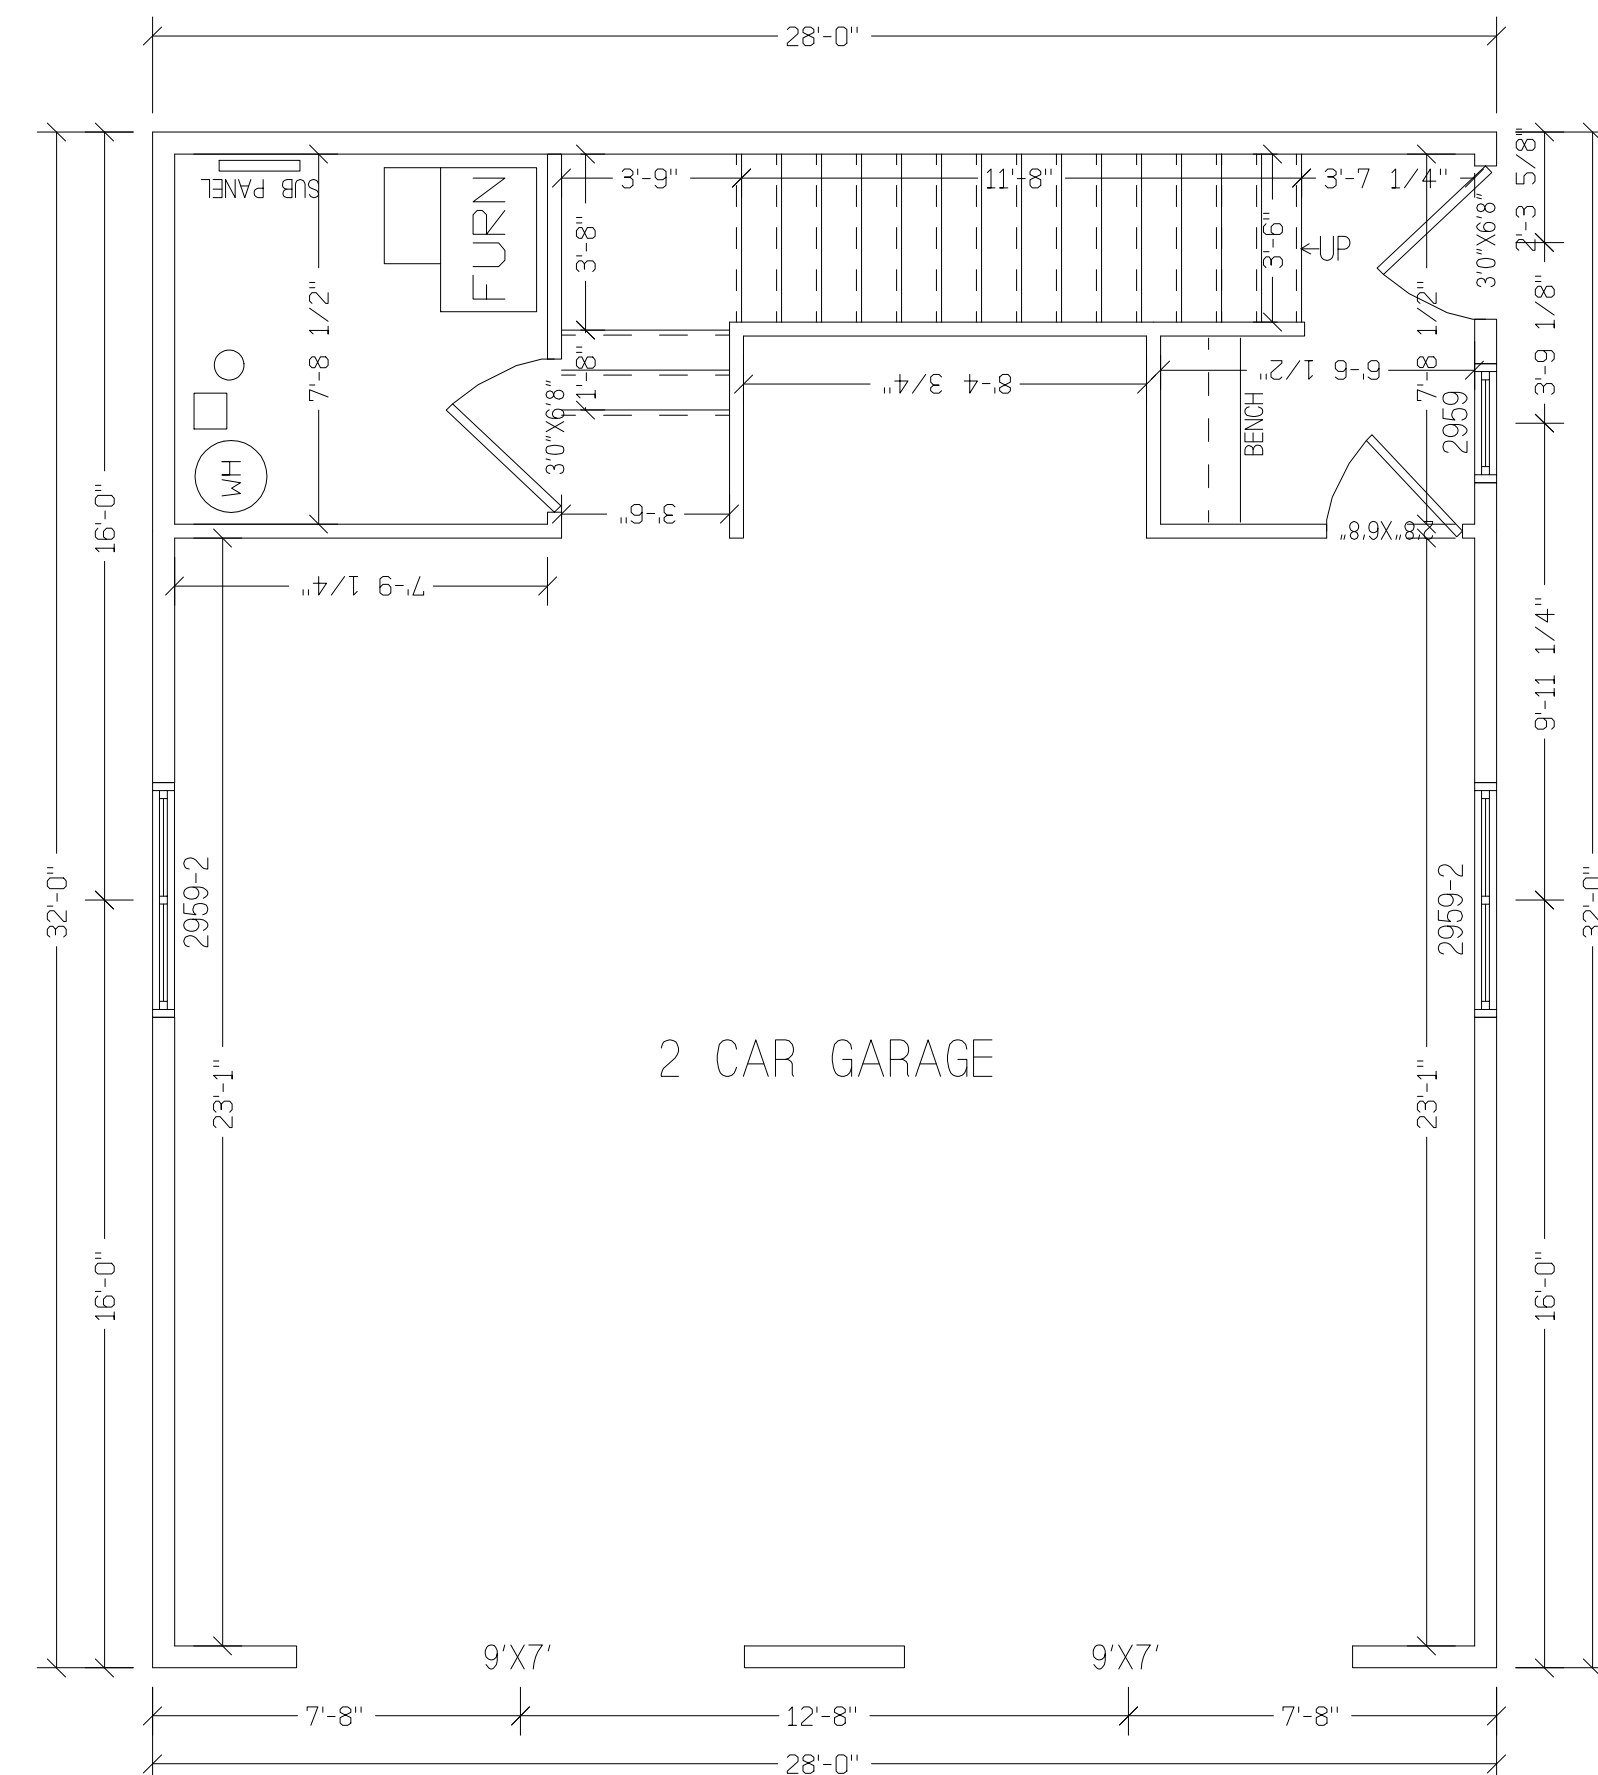

FIRST FLOOR PLAN  
 896 SQ. FT. FINISHED  
 SCALE 1'=1'-0"

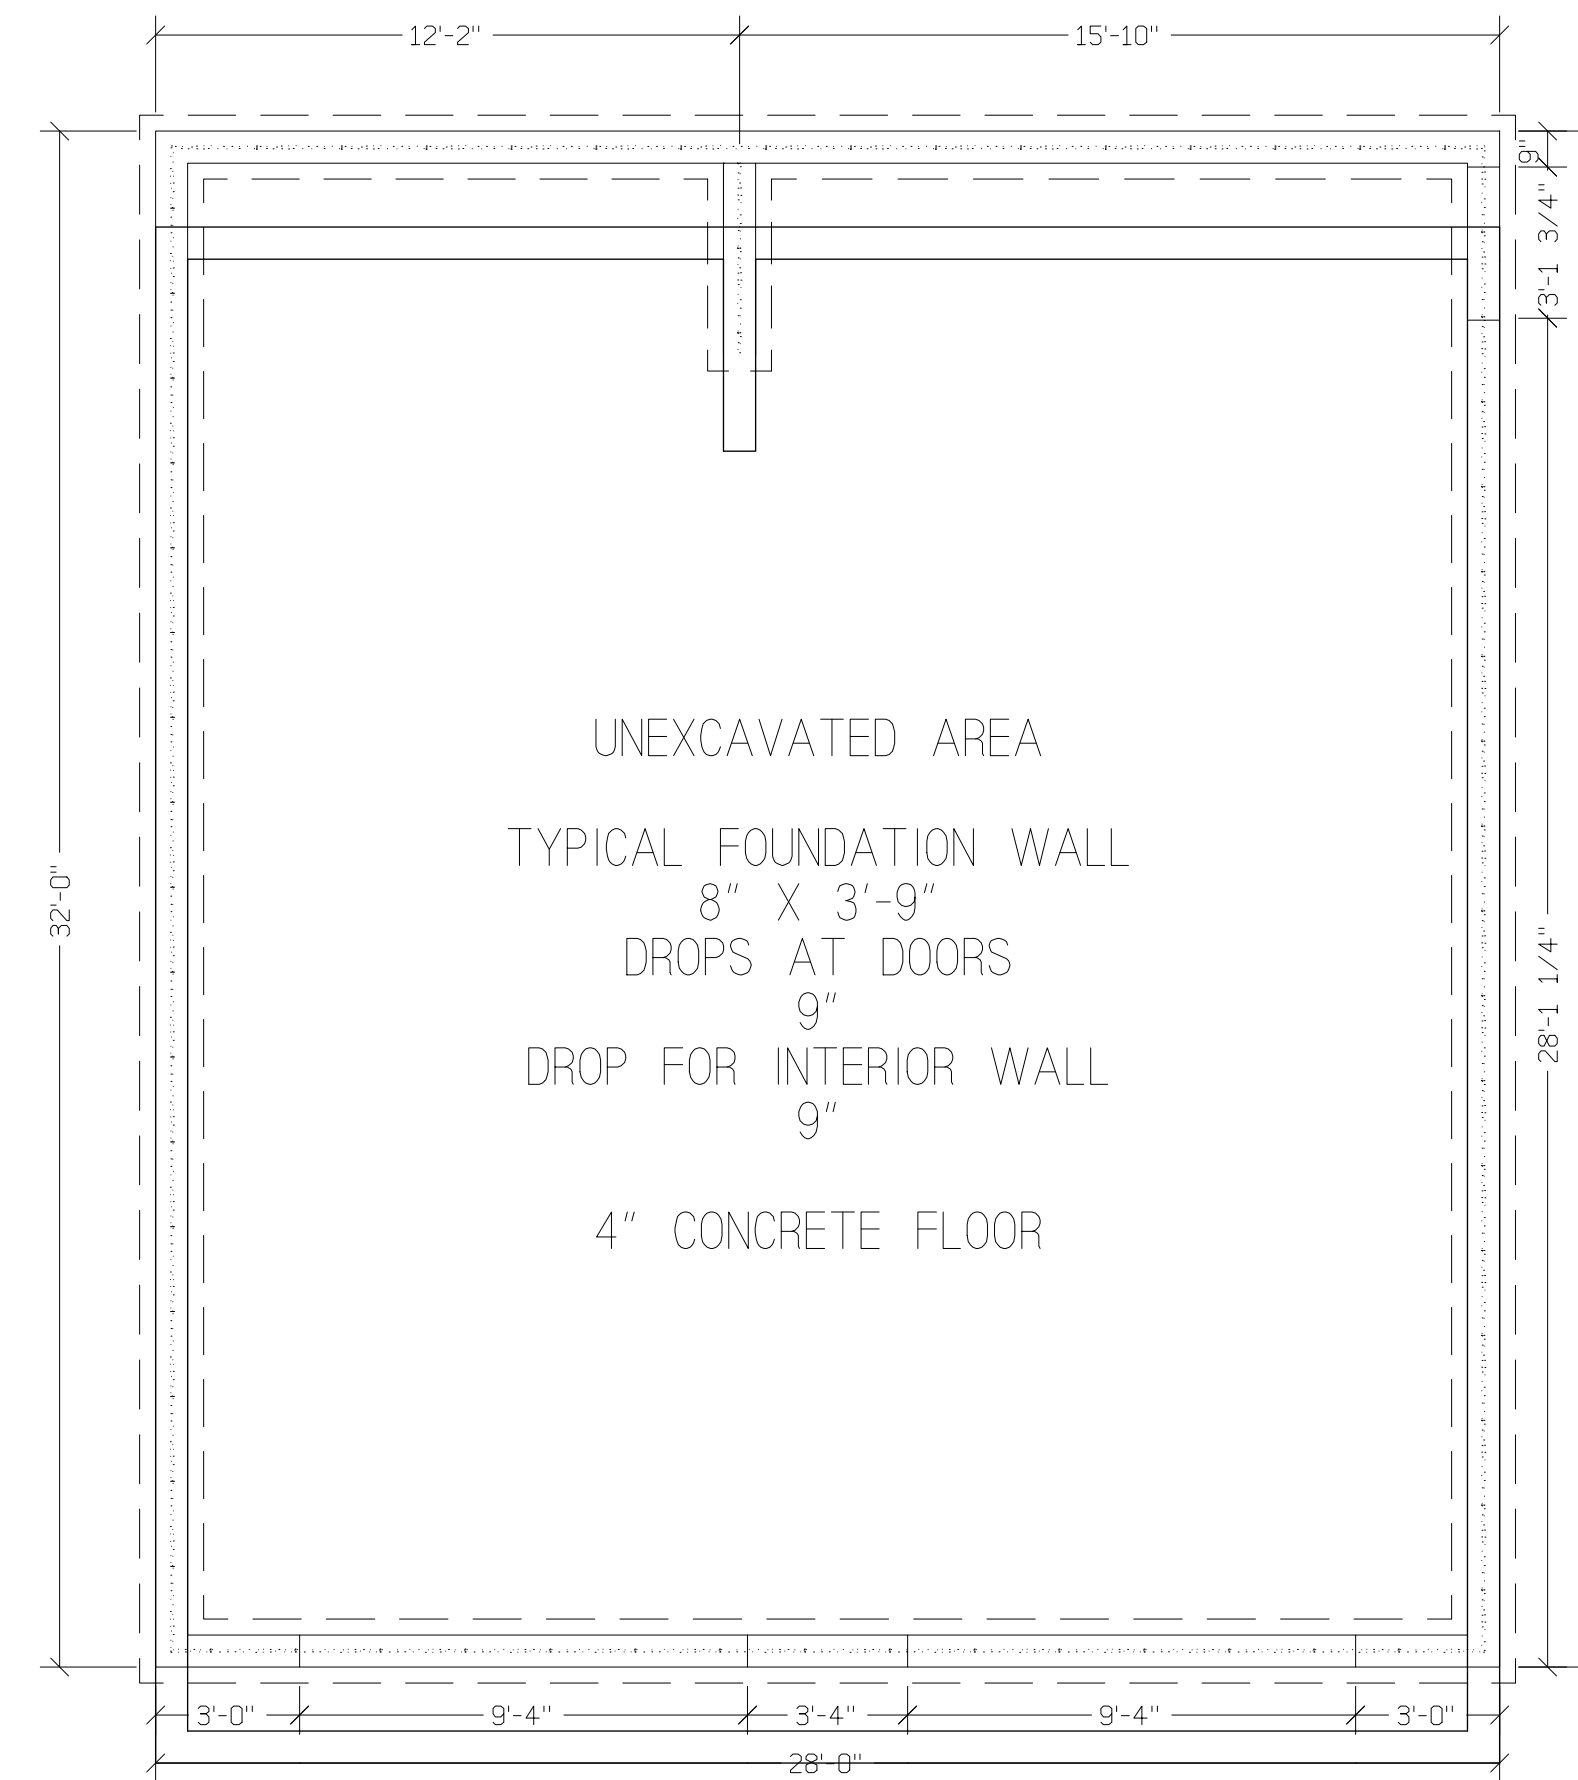

FOUNDATION PLAN

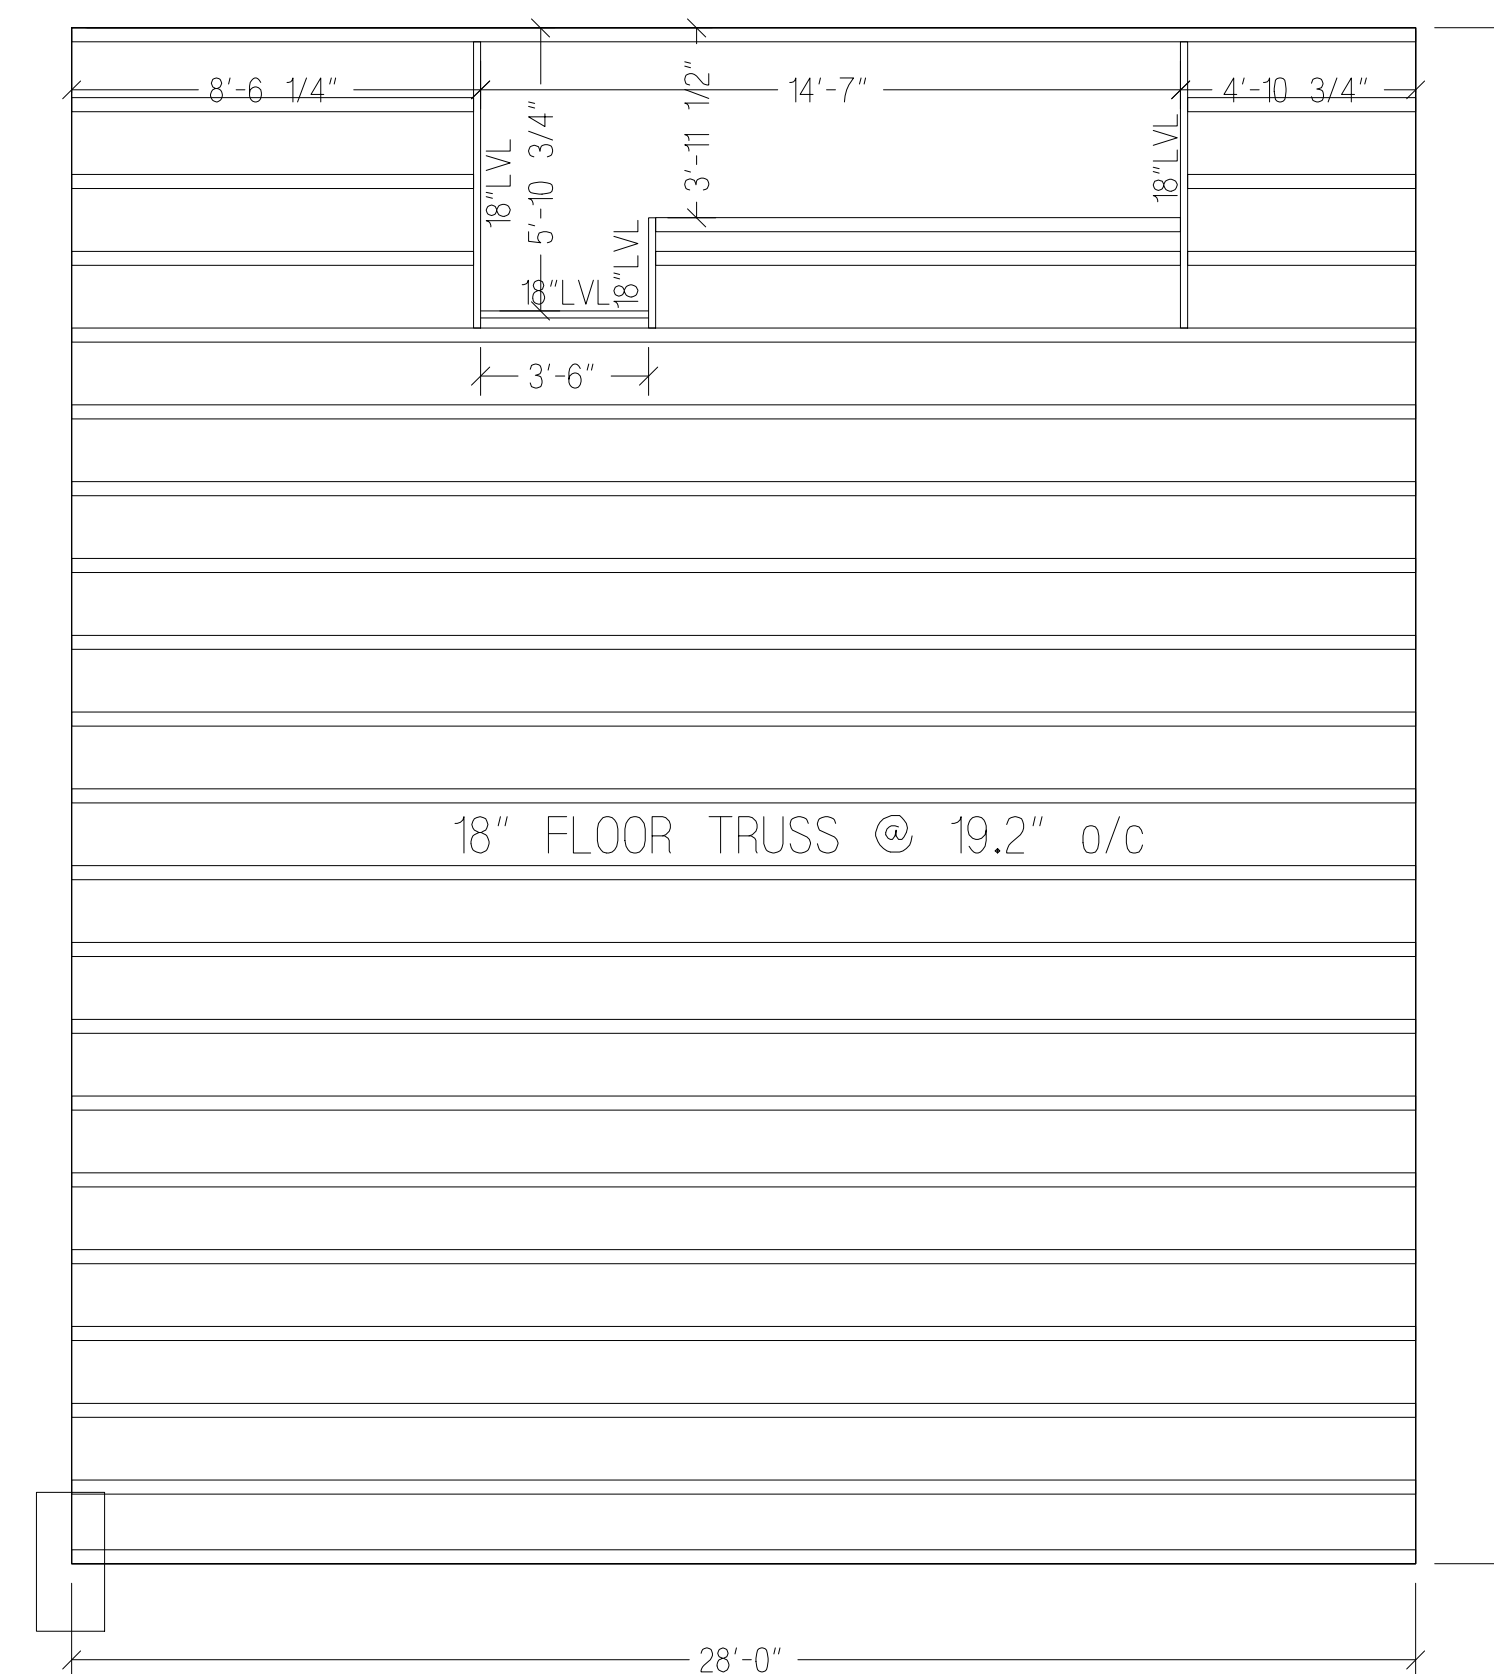

FIRST FLOOR TRUSS


TWESME RESIDENCE  
 5106 SPRING COURT  
 MADISON, WI 53705

REVISIONS


02/20/2023

SHEET

3

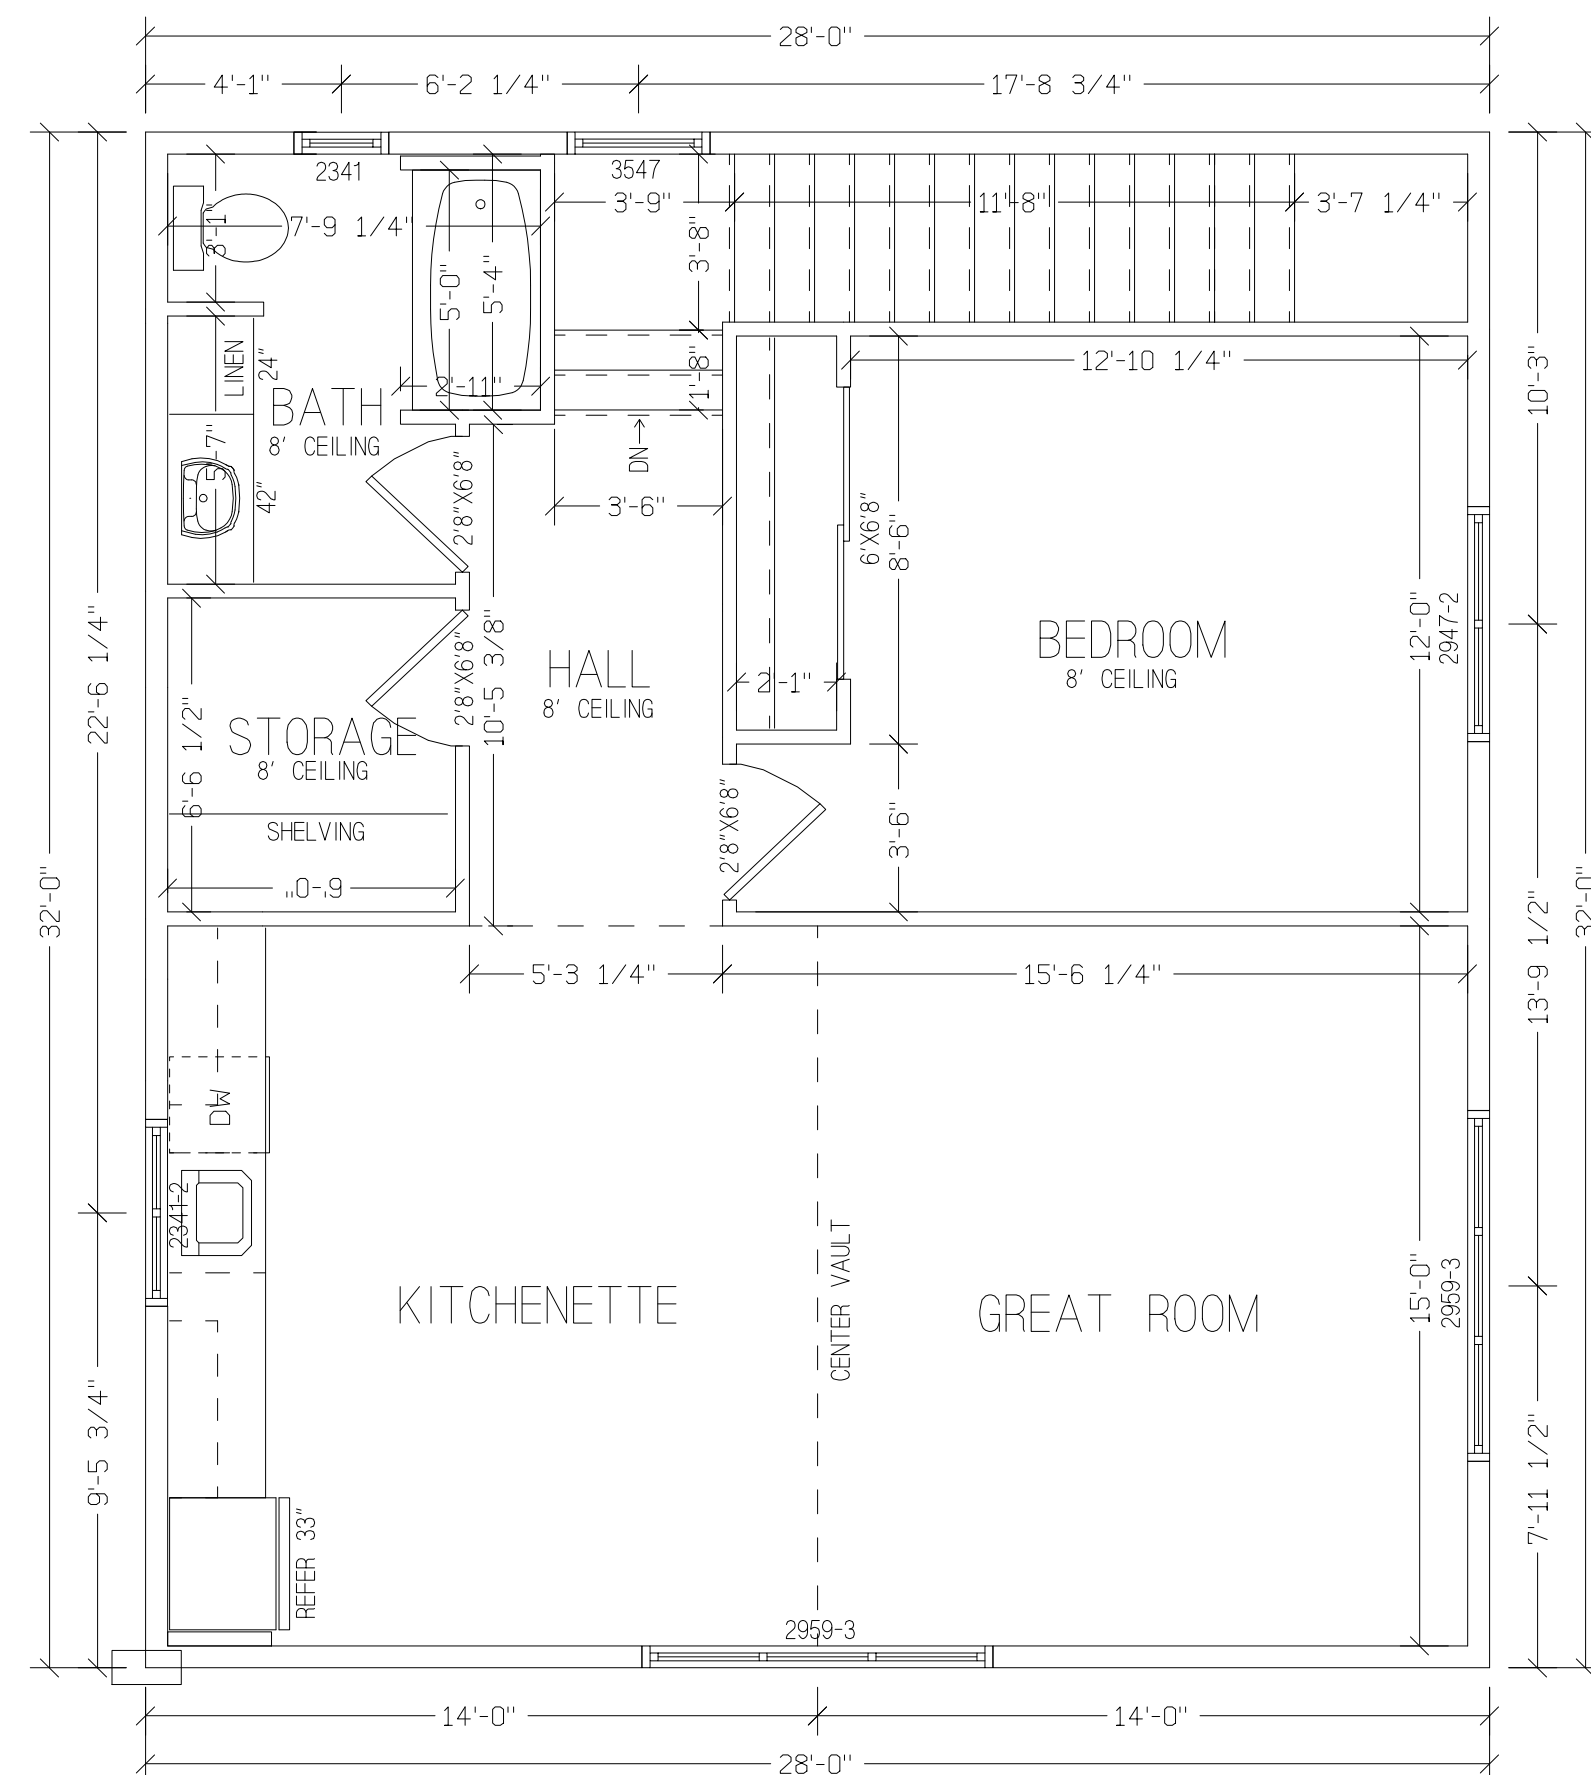

**2ND FLOOR PLAN**  
 896 sq.ft. FINISHED AREA  
 SCALE 1/4"=1'-0"

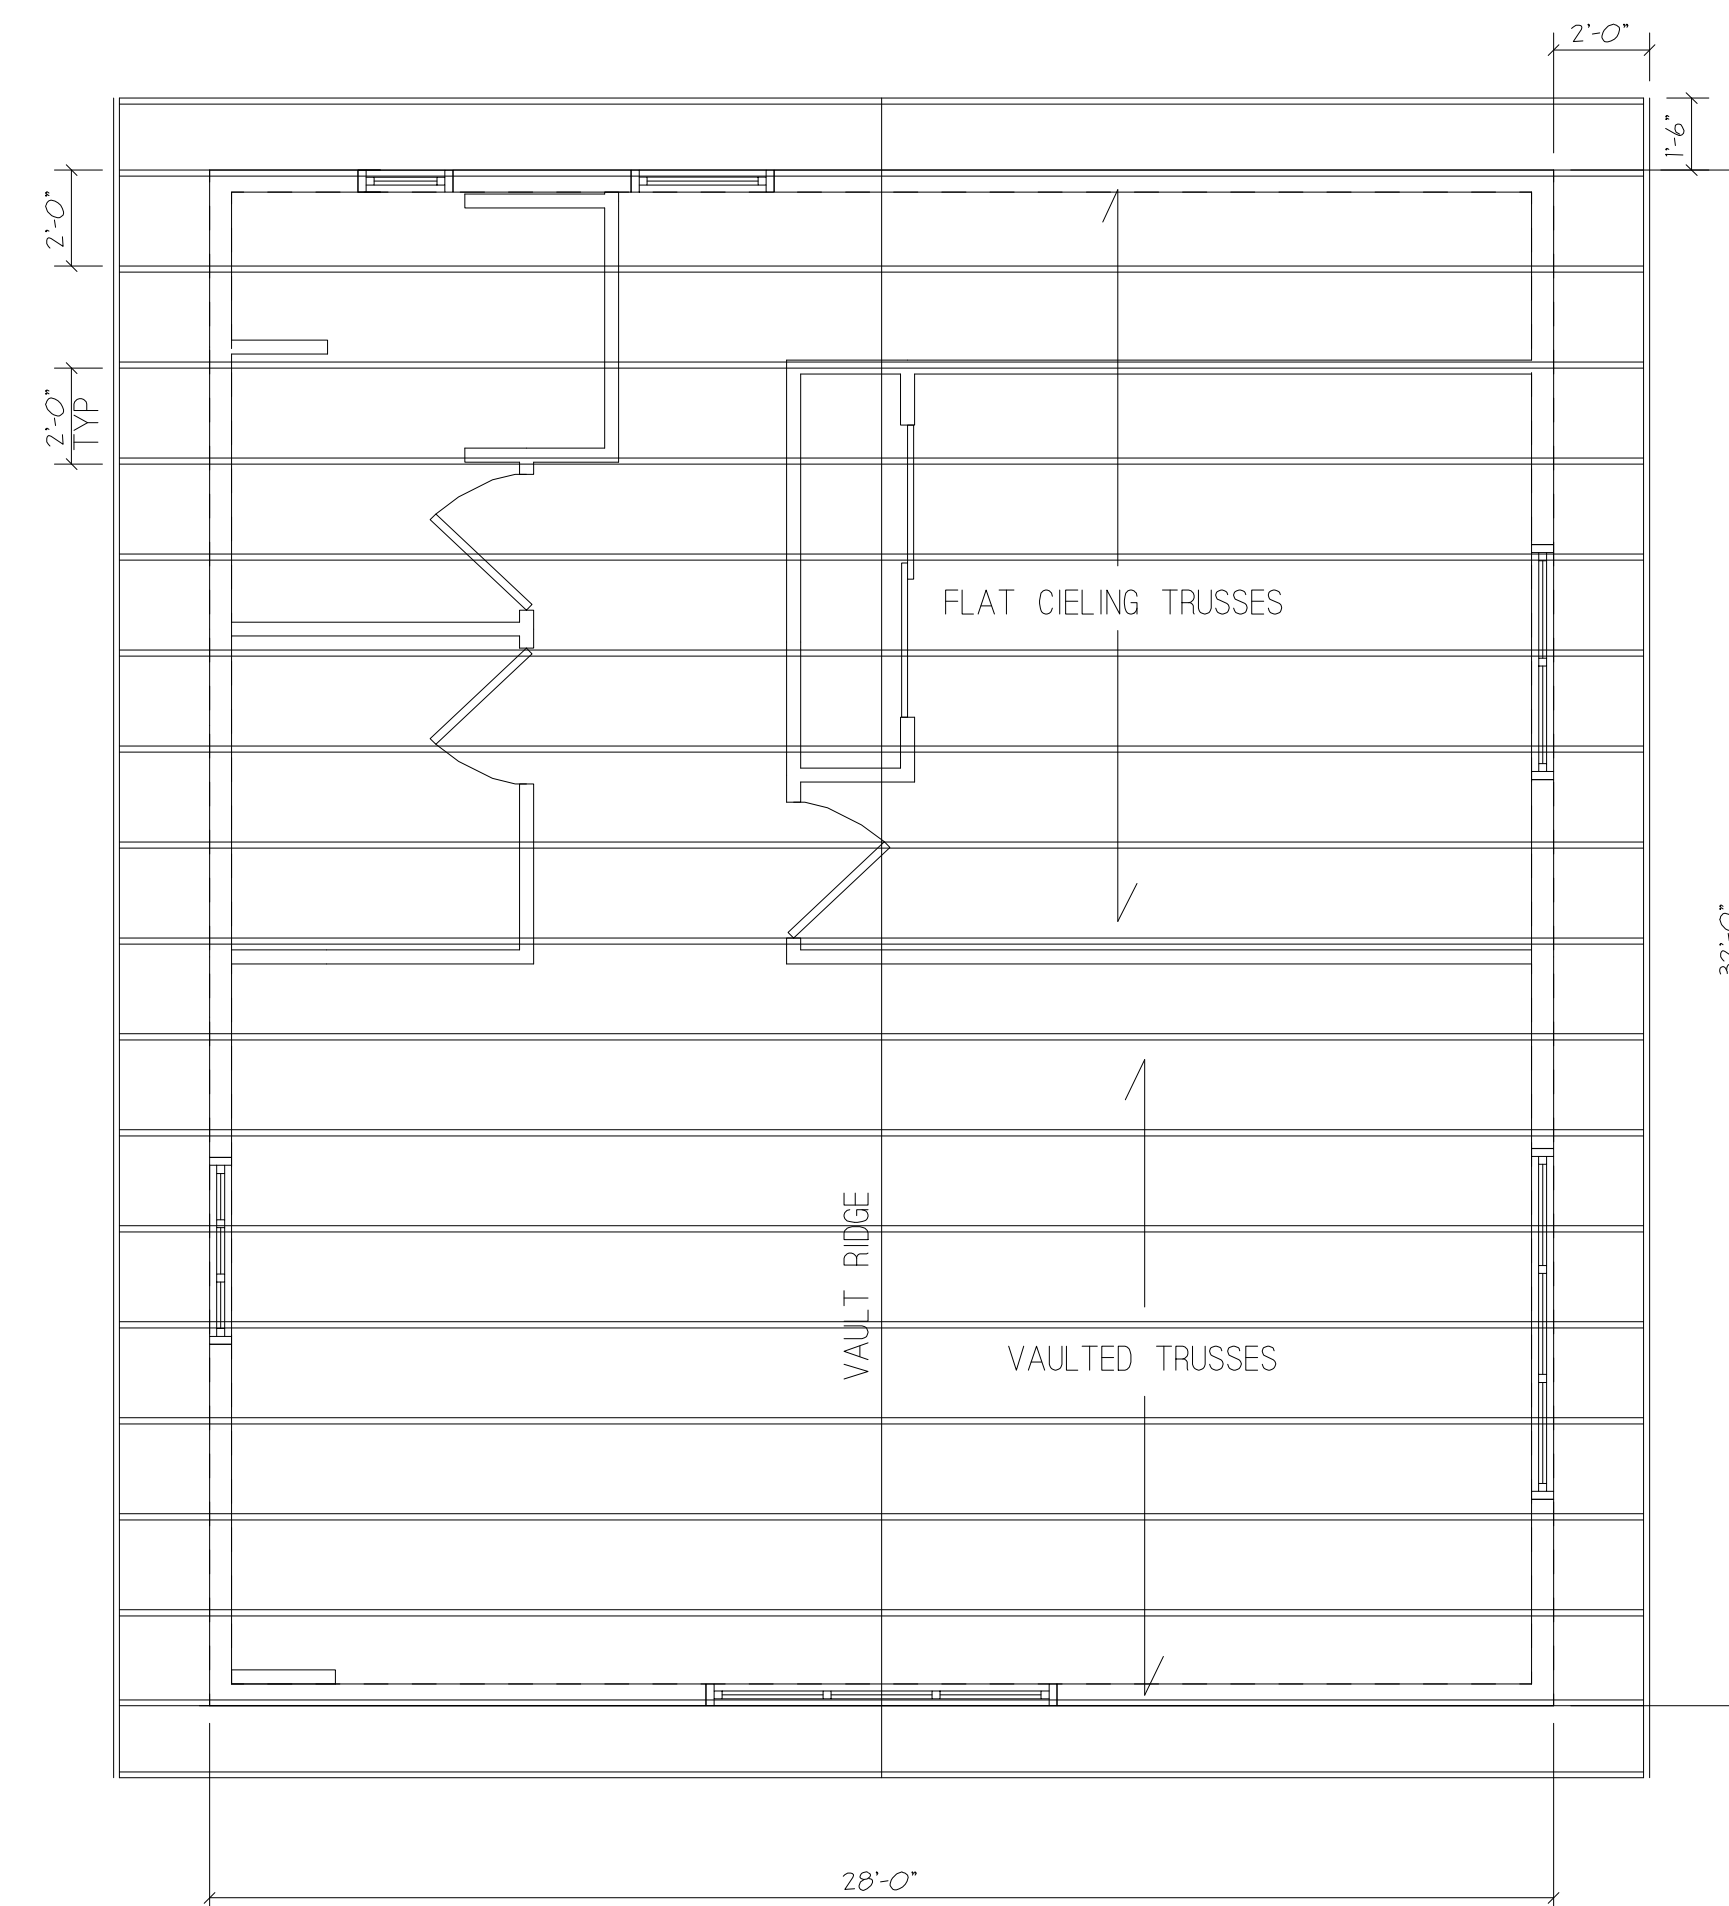

**2ND ROOF PLAN**

**TWESME RESIDENCE**  
 5106 SPRING COURT  
 MADISON, WI 53705

**REVISIONS**

02/20/2023	

**SHEET**

**4**